

BEAVERTON SCHOOL DISTRICT

MERLO STATION HIGH SCHOOL – CTE PROGRAM

BIDDING ADDENDA

BEAVERTON SCHOOL DISTRICT **OWNER/APPLICANT**

CIDA, INC. ARCHITECT / STRUCTURAL ENGINEER

R&W ENGINEERING, INC. **MEP ENGINEER**

JANET TURNER ENGINEERING, LLC **CIVIL ENGINEER**


TBD **GENERAL CONTRACTOR**

TBD **PRE-ENGINEERED STRUCTURE ENGINEER**

14. R-VALUES INDICATED ON PLANS REPRESENT MINIMUM PERFORMANCE REQUIREMENTS. BATT INSULATION INSTALLED IN METAL OR WOOD FRAMED WALLS SHALL ALSO BE INSULATED TO THE FULL DEPTH OF THE CAVITY, UP TO 6 INCHES IN DEPTH PER TABLE 13E OF THE IBC.

15. SEE REFLECTED CEILING PLAN (A1.3), FIRE LIFE SAFETY PLAN (FLS1) AND FINISH SCHEDULE (A1.5) FOR ADDITIONAL INFORMATION AND GENERAL NOTES

1. CONTRACTOR SHALL VERIFY AND CONFIRM ALL CONDITIONS AND DIMENSIONS AND NOTIFY ARCHITECT AND/OR ENGINEER OF ANY DISCREPANCIES PRIOR TO START OF WORK.
2. FIRE EXTINGUISHERS SHALL BE LOCATED AS REQUIRED BY SECTION 906, IFC. SEE FLS PLAN FOR APPROXIMATE LOCATIONS. COORDINATE THE LOCATION WITH FIRE MARSHALL.
3. GLASS USED IN DOORS OR GLAZING LOCATED WITHIN A 24" ARC OF THE NEAREST VERTICAL EDGE OF A DOOR OR IN AREAS SUBJECT TO HUMAN IMPACT OR OTHER HAZARDOUS LOCATIONS SHALL BE TEMPERED OR OF AN APPROVED SAFETY GLAZING MATERIAL PER SECTION 2406, IBC.
4. LIGHT AND VENTILATION NOT INDICATED ON THESE PLANS SHALL BE PROVIDED AS PER SECTION 1203 & 1205 OF THE IBC.
5. ALL INSULATION INDICATED ON PLANS SHALL COMPLY WITH OR EXCEED THE REQUIREMENTS IN SECTION 719, IBC FOR SMOKE DENSITY AND FLAME SPREAD.
6. PROVIDE SIGN STATING "DOOR SHALL REMAIN UNLOCKED WHILE OCCUPIED" PER SECTION 1008.1.8.3, IBC ON ALL LOCKING EXTERIOR DOORS---COORDINATE WITH DOOR SCHEDULE.
7. PROVIDE EXIT ILLUMINATION AND SIGNAGE PER SECTION 1006 & SIGNAGE PER SECTION 1011 OF THE IBC.
8. APPLICABLE CODES: ALL WORK SHALL BE IN CONFORMANCE WITH ALL FEDERAL, STATE, AND LOCAL CODES. SPECIFICATIONS AND STANDARDS SHALL MEAN, AND ARE INTENDED TO BE, THE LATEST EDITION, AMENDMENT OR REVISION OF SUCH REFERENCE STANDARD IN EFFECT AS OF THE DATE OF THE CONTRACT DOCUMENTS.
9. OWNER TO RETAIN AND CONTRACTOR SHALL COORDINATE ALL NECESSARY TESTING AND ALL REQUIRED INSPECTIONS.
10. ALL HARDWARE SHALL COMPLY WITH REQUIREMENTS OF THE ADA.
11. ALL EXTERIOR DOORS AND WINDOWS SHALL COMPLY WITH APPLICABLE ENERGY CODES.
12. DIMENSIONS TO CENTER LINE OF NEW INTERIOR STUD WALLS, FACE OF FINISH AT EXISTING WALLS
13. INSTALL A VAPOR BARRIER OF ONE PERM OR LESS AT THE WARM SIDE (IN WINTER) OF ALL EXTERIOR WALLS, ROOF AND CEILING
14. R-VALUES INDICATED ON PLANS REPRESENT MINIMUM PERFORMANCE REQUIREMENTS. BATT INSULATION INSTALLED IN METAL OR WOOD FRAMED WALLS SHALL ALSO BE INSULATED TO THE FULL DEPTH OF THE CAVITY, UP TO 6 INCHES IN DEPTH PER TABLE 1.3E OF THE IBC.
15. SEE REFLECTED CEILING PLAN (A1.3), FIRE LIFE SAFETY PLAN (FLS1) AND FINISH SCHEDULE (A1.5) FOR ADDITIONAL INFORMATION AND GENERAL NOTES

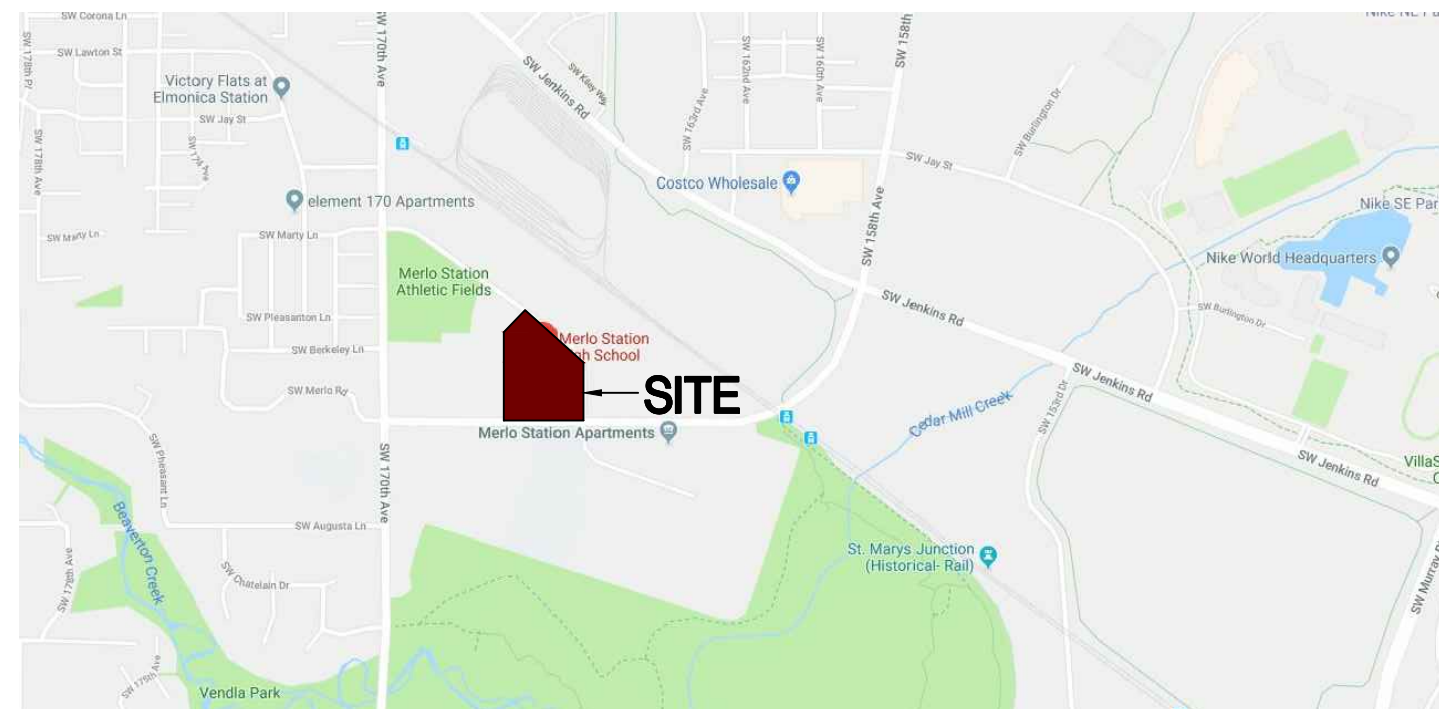[illegible]

190037.01








© 2019 CIDA, P.C./CIDA ALL RIGHTS RESERVED

SEE ARBORIST REPORT
FOR TREE REMOVAL
AND PROTECTION - BY
TERAGAN &
ASSOCIATES - DATED
11/1/19

SEE EXISTING CONDITIONS SURVEY
FOR ADDITIONAL INFORMATION

SEE CIVIL DRAWINGS FOR
ADDITIONAL INFORMATION

CONTRACTOR TO RELOCATE EXISTING
CONNEX BOX FROM PARKING LOT
TO PROGRAM AREA. COORDINATE
W/ BSD PRIOR TO MOVING

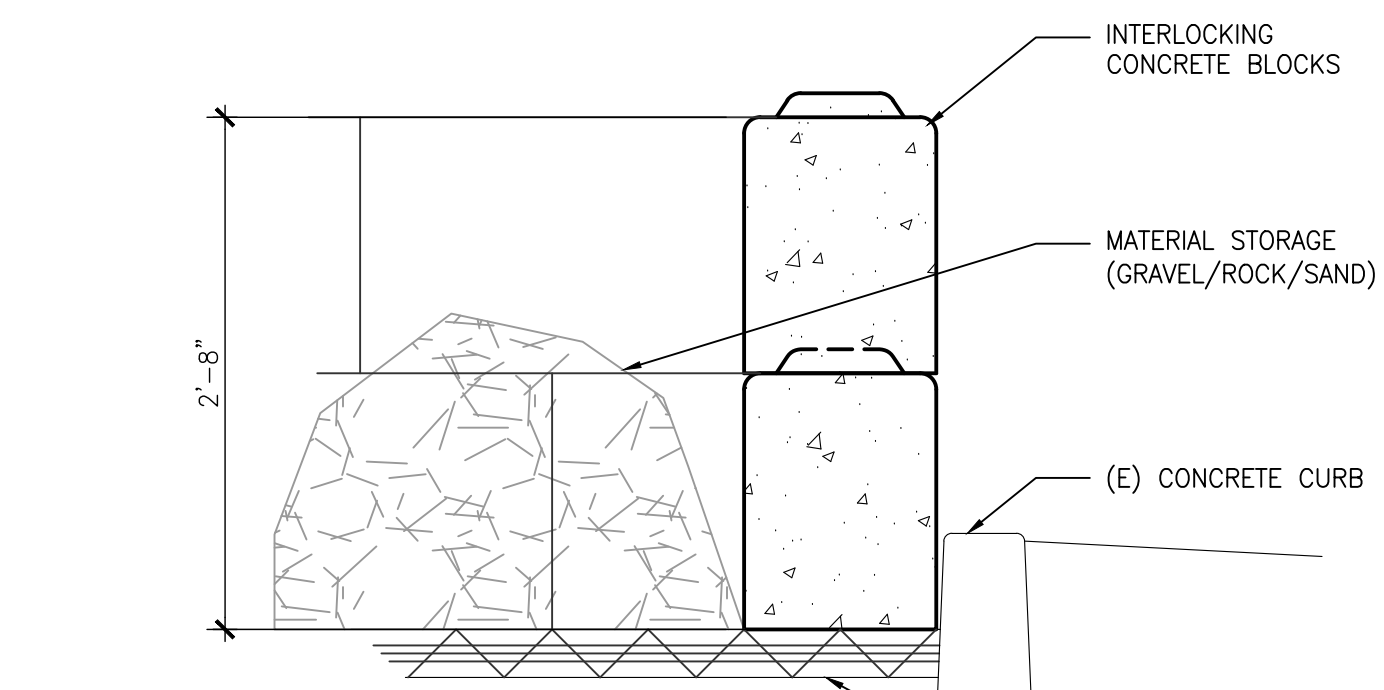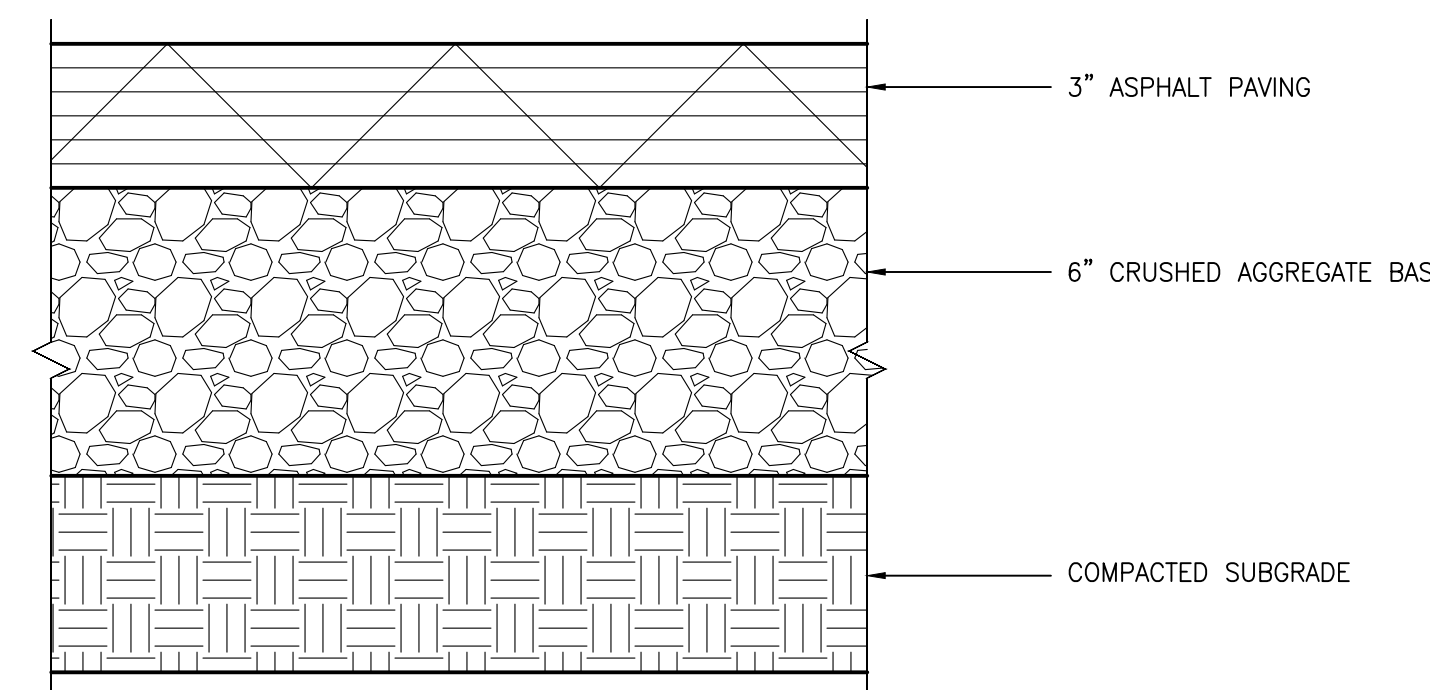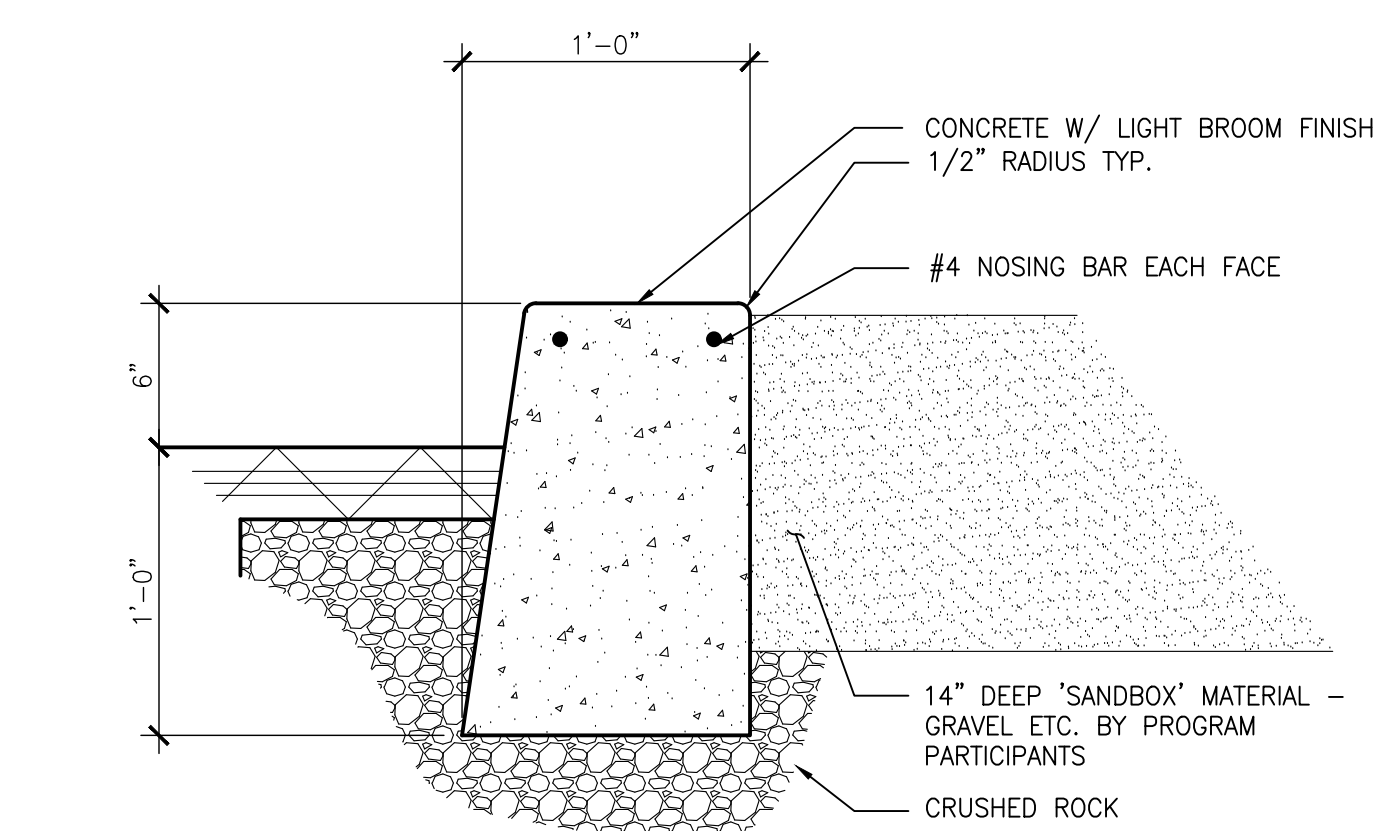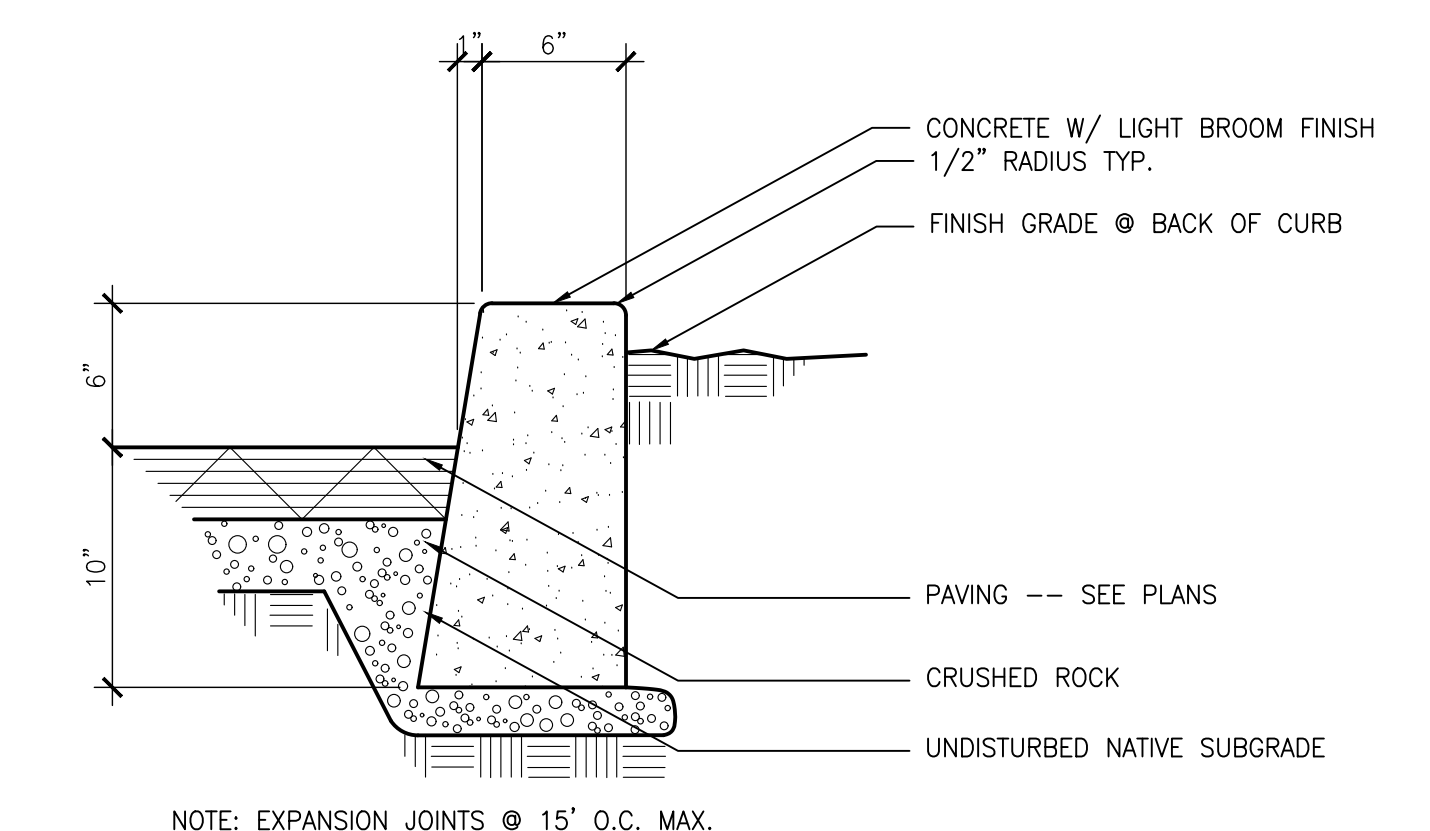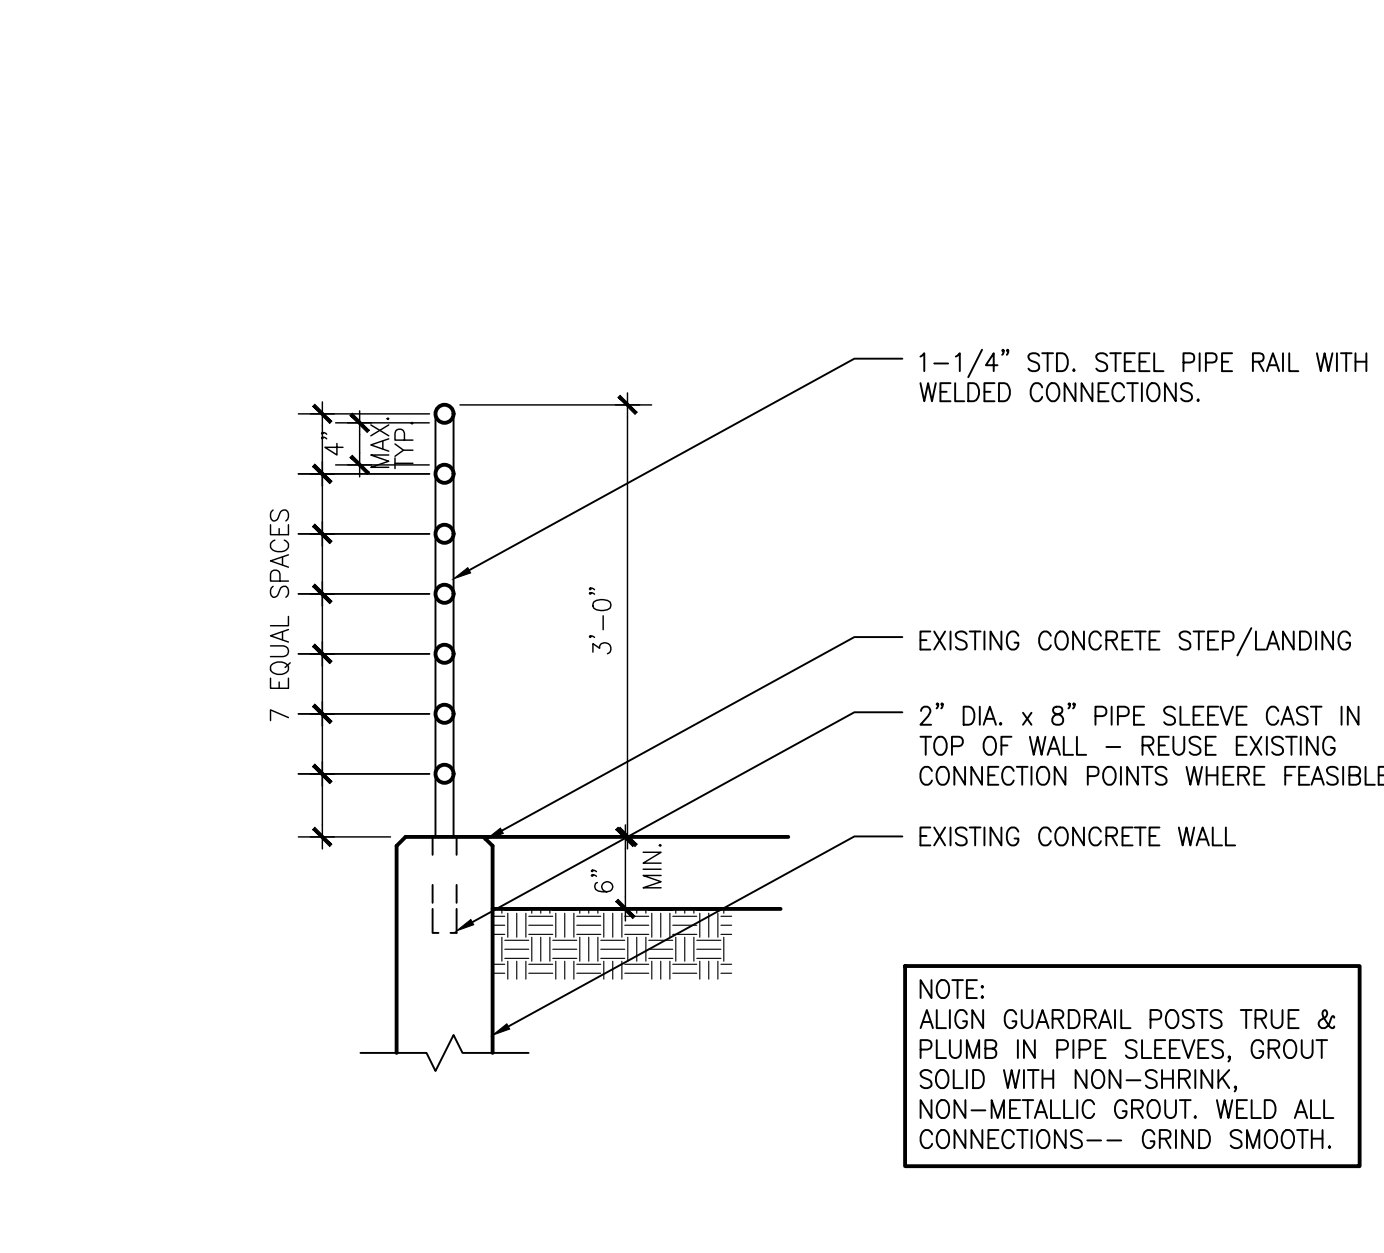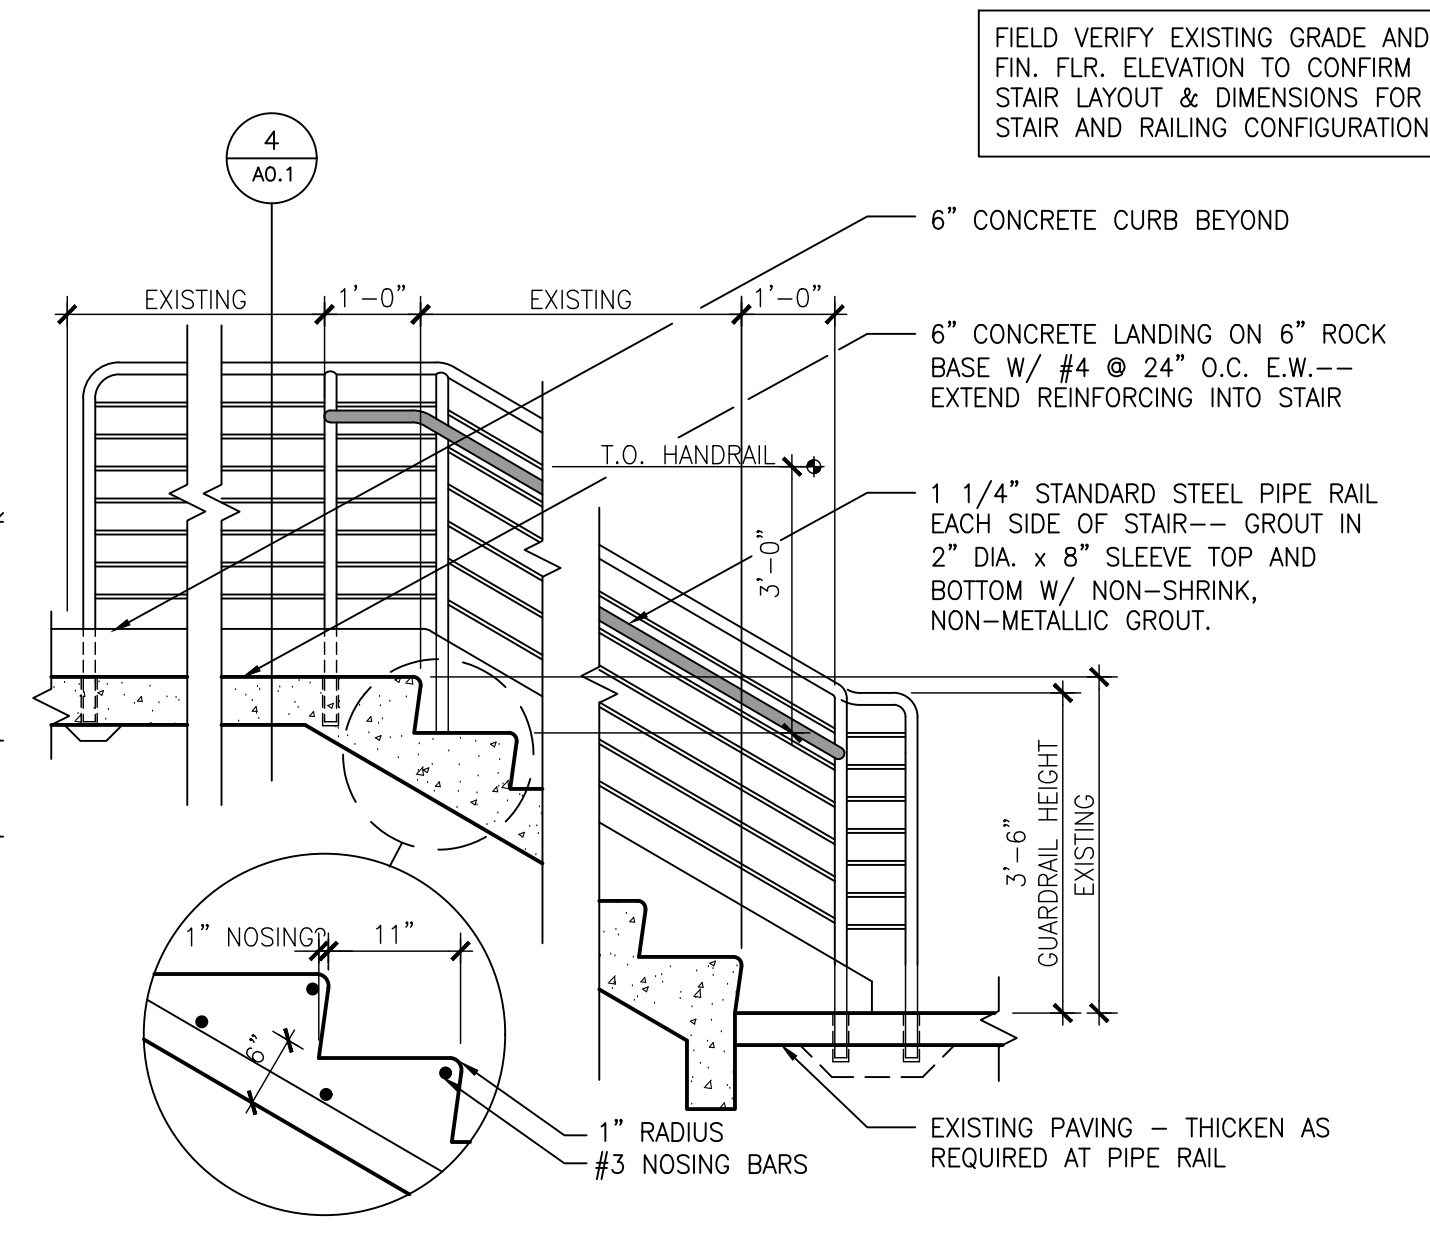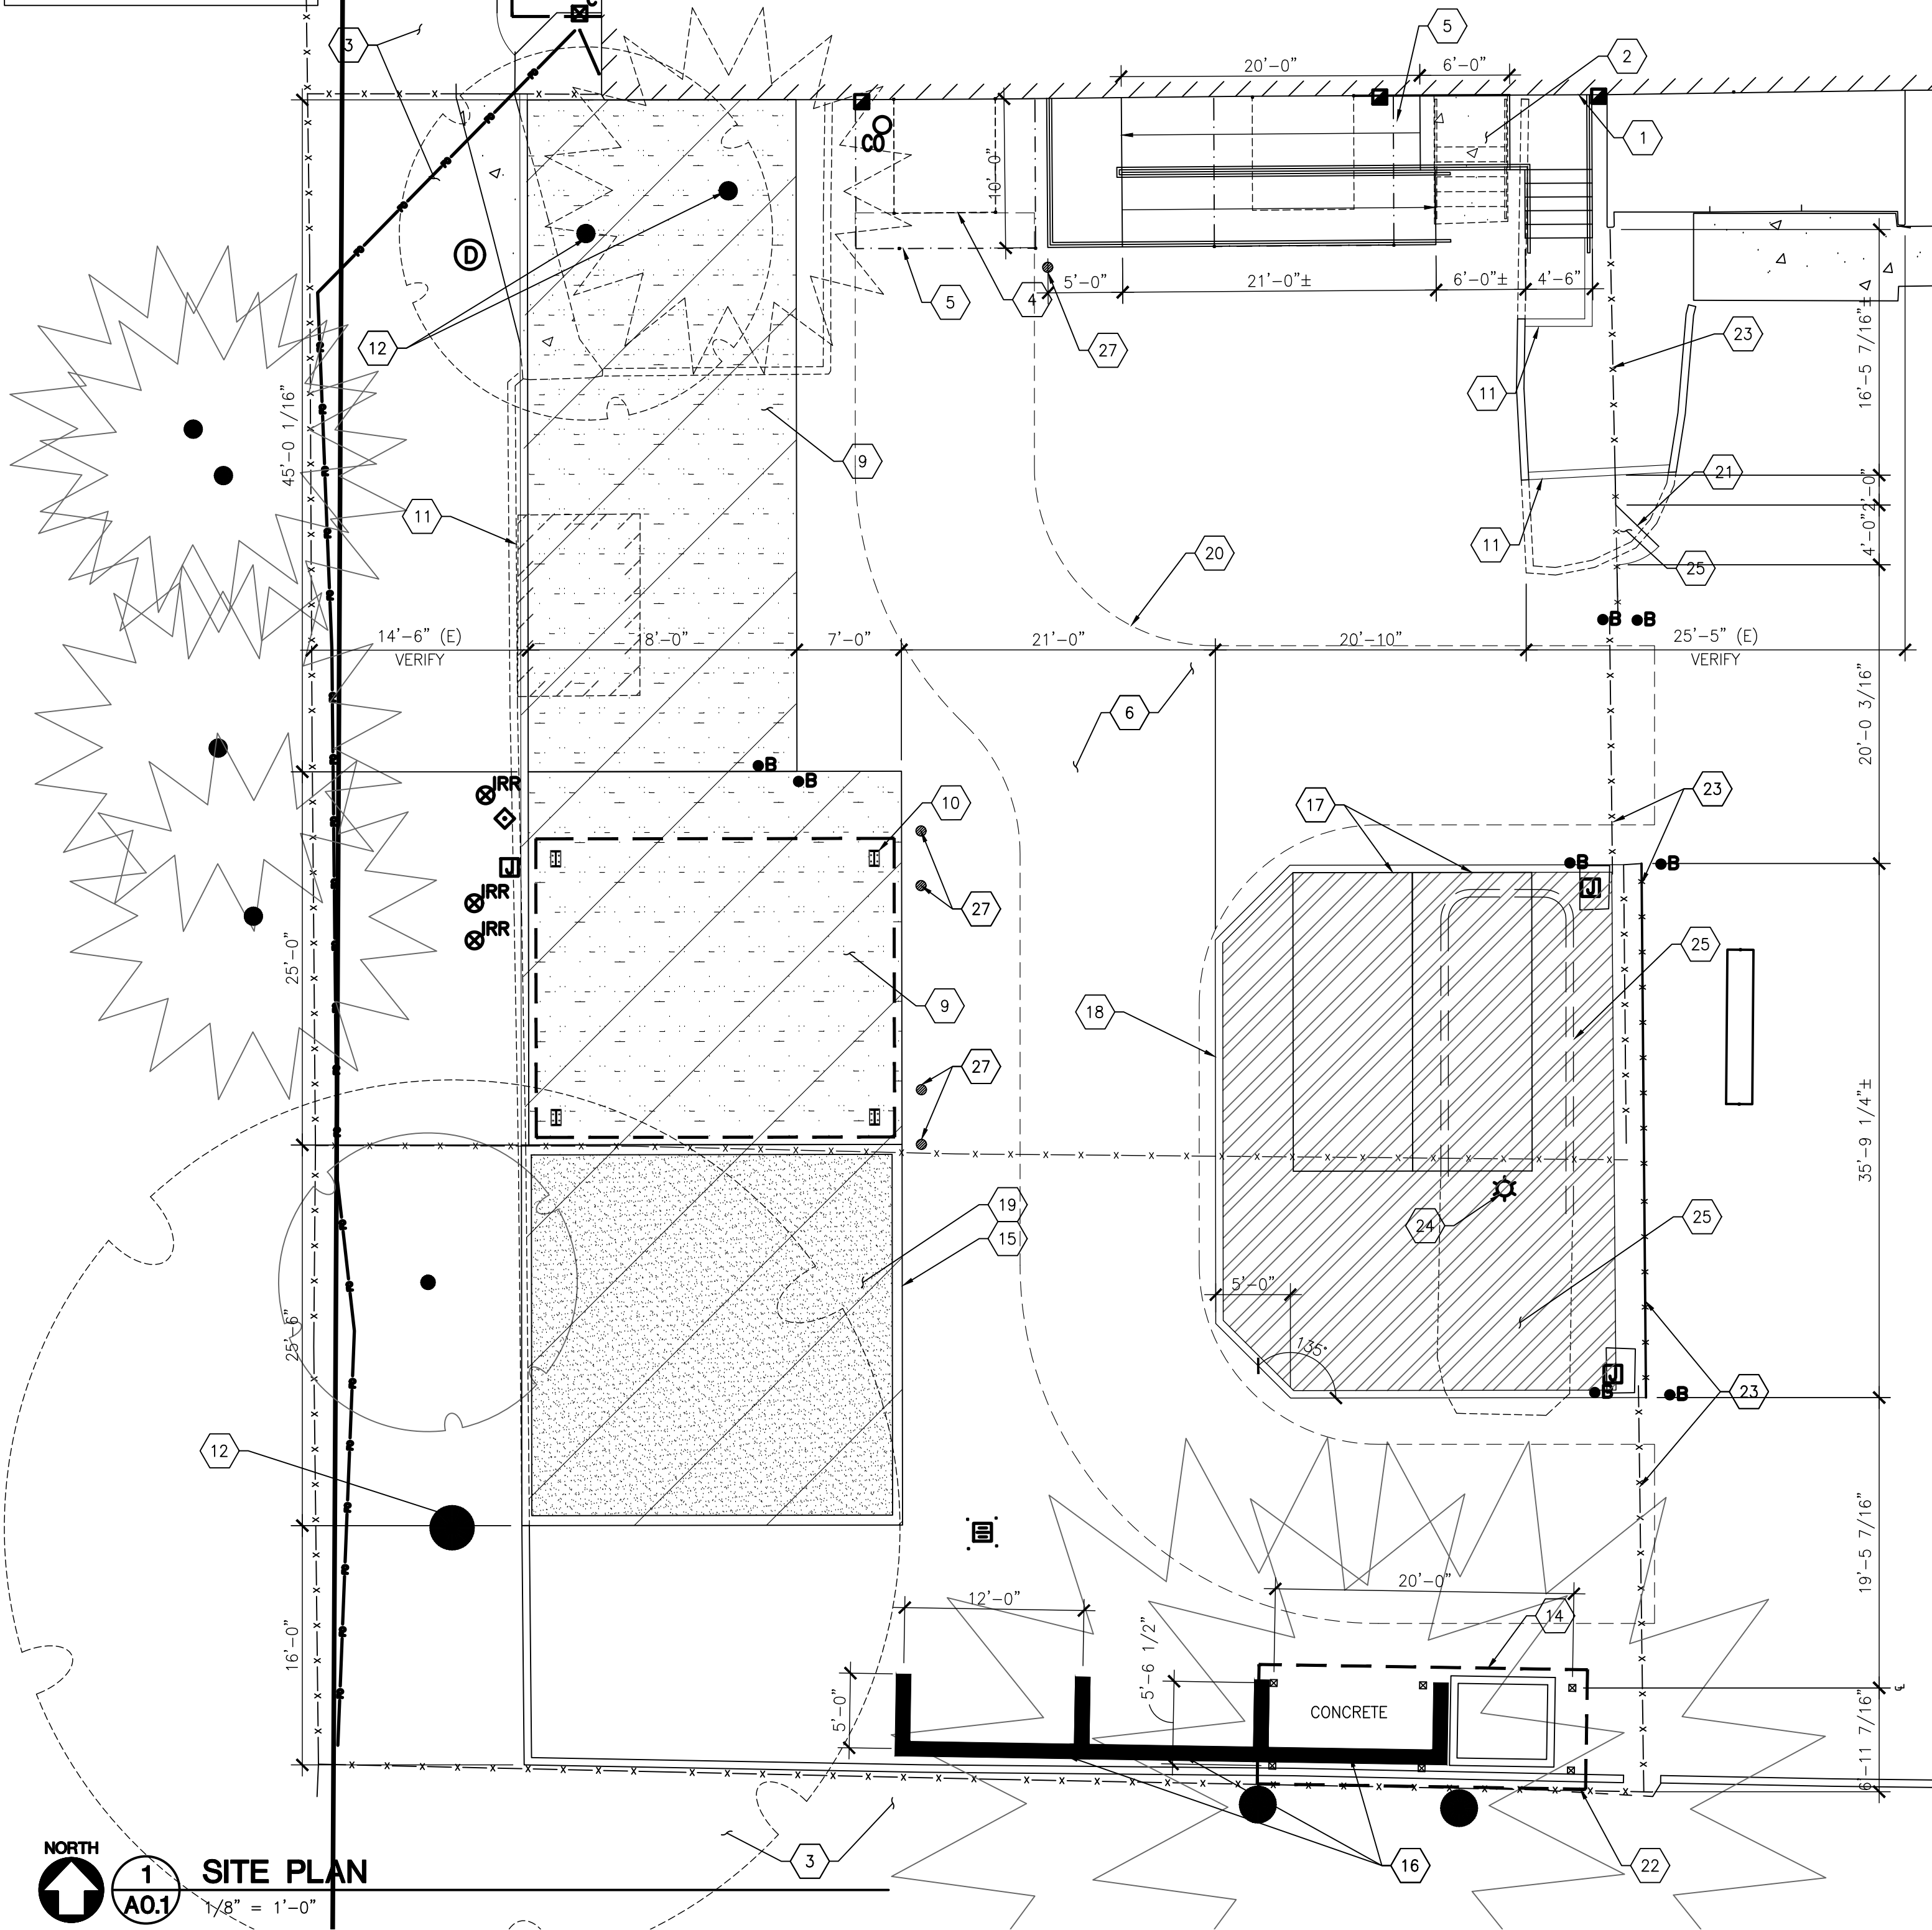

ISSUED DATE	50% CD DOCUMENTS	100% CD DOCUMENTS	TYPE	1 APPLICATION	BID DOCUMENTS	BID ADDENDA
4 10/03/19	5 11/05/19	6 11/14/19	7 12/05/19	8 1/02/20		

CONTRACTOR SHALL VERIFY AND CONFIRM ALL CONDITIONS AND DIMENSIONS AND NOTIFY ARCHITECT AND/OR ENGINEER OF ANY DISCREPANCIES PRIOR TO START OF WORK.

CIDA
ARCHITECTURE
ENGINEERING
PLANNING
INTERIORS

15895 SW 72ND AVE SUITE 200
PORTLAND, OREGON 97224
TEL: 503.226.1285
FAX: 503.226.1870
WWW.CIDAINC.COM

BEAVERTON SCHOOL DISTRICT:
MERLO STATION H.S. CTE PROGRAM
1841 SW MERLO DR. BEAVERTON, OREGON 97006

ARCHITECTURAL SITE
PLAN & DETAILS

A0.1
190037.01


© 2019 CIDA, P.C./CIDA. ALL RIGHTS RESERVED




NEW TRASH ENCLOSURE —
SEE 2/A0.2

PROPOSED CTE
PROGRAM AREA
— SEE A0.1
FOR LAYOUT
AND DETAILS

1 SITE PLAN
1" = 30'-0"

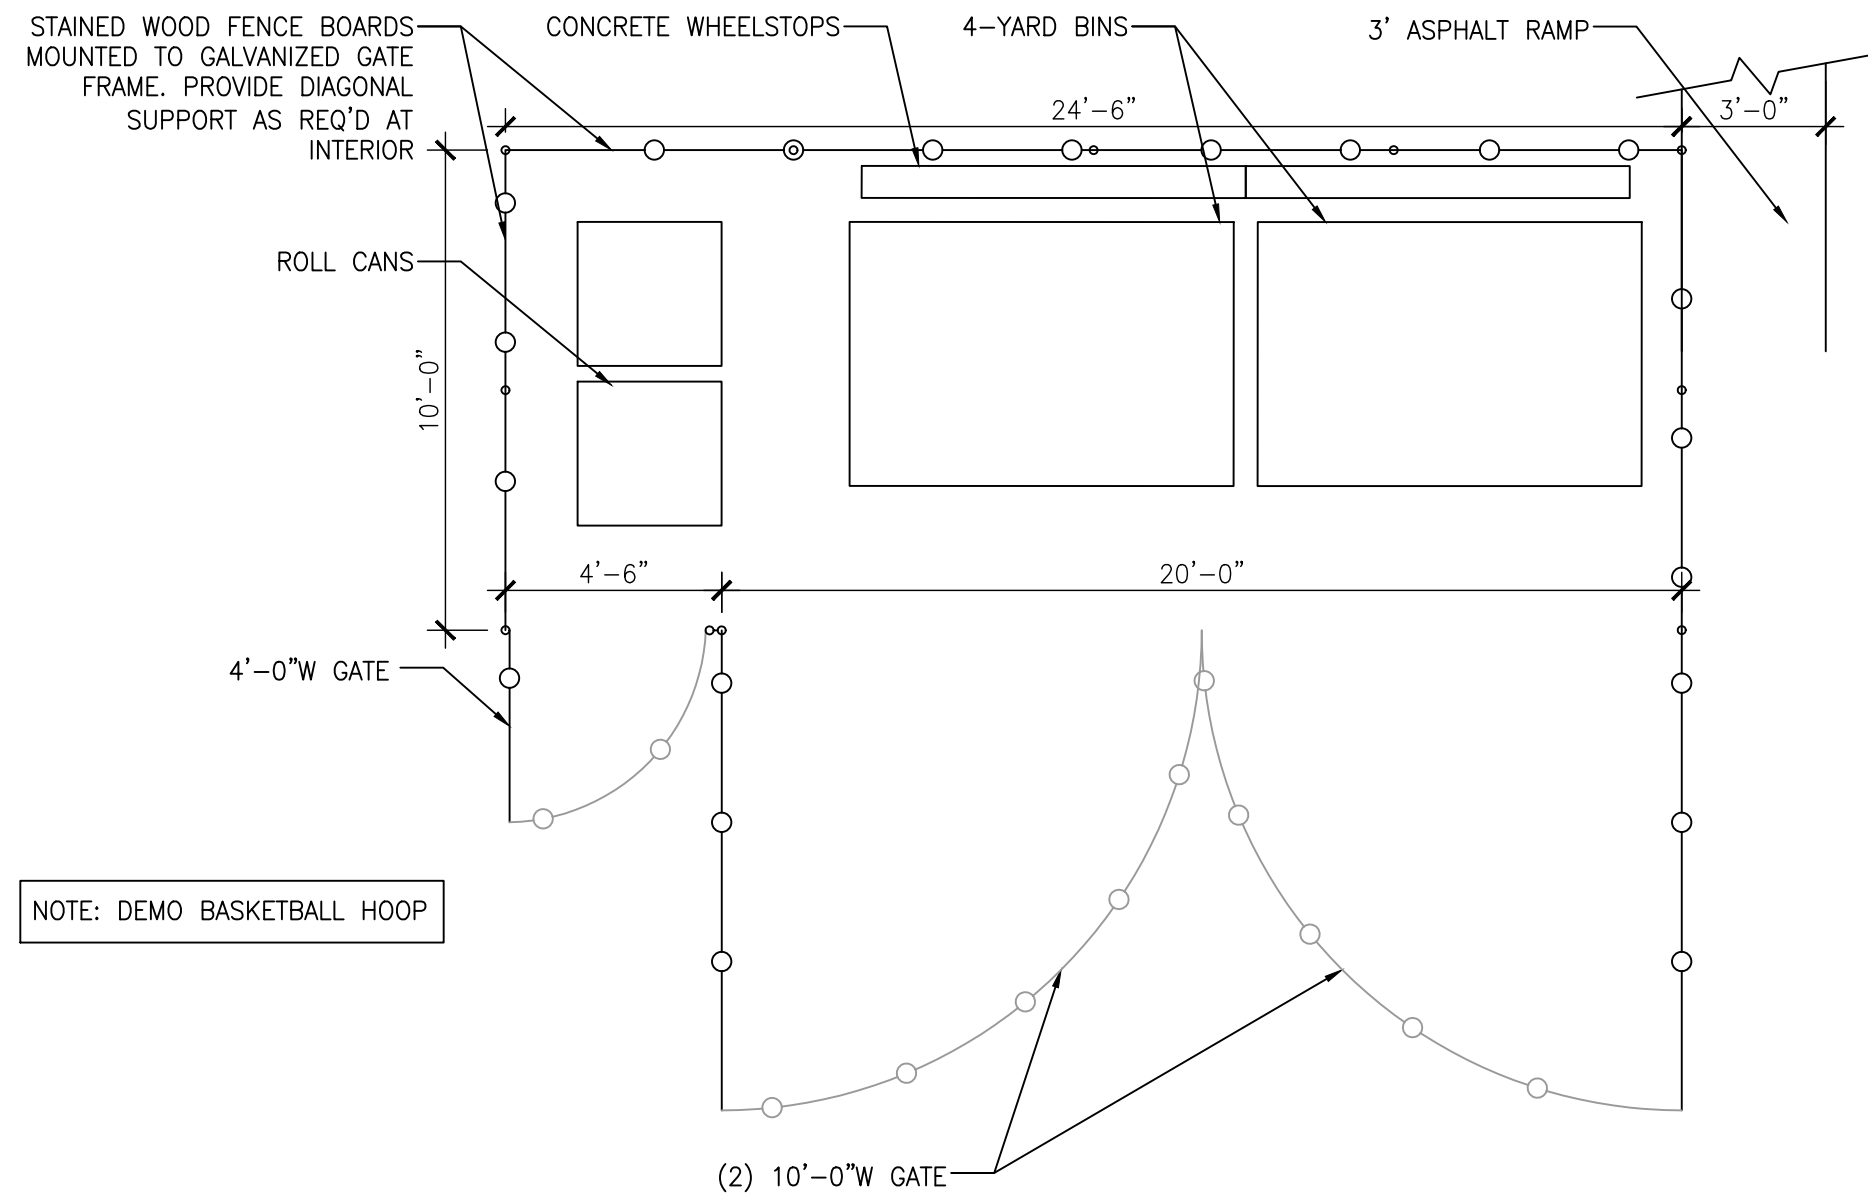

ALL DUMPSTER SIZING AND QUANTITY
TO BE VERIFIED BY BSD.

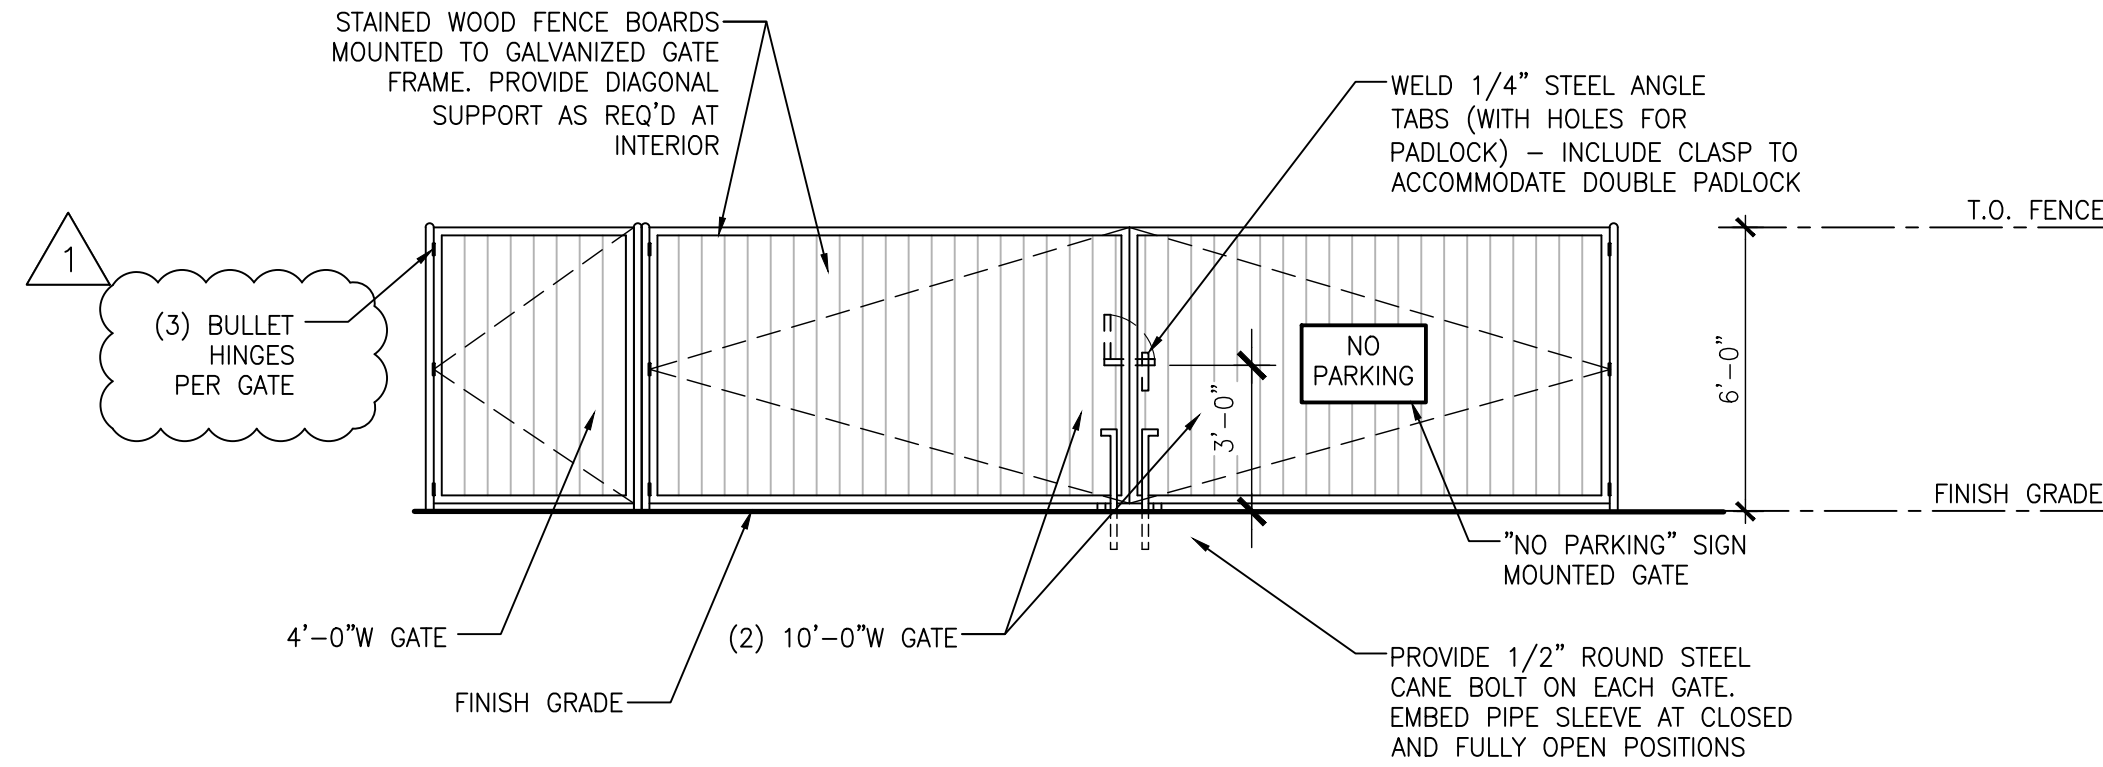

2 TRASH ENCLOSURE PLAN & ELEVATION
1/4" = 1'-0"



ISSUED DATE	50% CD DOCUMENTS	100% CD DOCUMENTS	TYPE	BID DOCUMENTS	BID ADDENDA
4 10/03/19	5 11/05/19	6 11/14/19	7 12/05/19	8 1/02/20	

CONTRACTOR SHALL
VERIFY AND CONFIRM
ALL CONDITIONS AND
DIMENSIONS AND NOTIFY
ARCHITECT AND/OR
ENGINEER OF ANY
DISCREPANCIES PRIOR
TO START OF WORK.




15895 SW 72ND AVE SUITE 200
PORTLAND, OREGON 97224
TEL: 503.226.1285
FAX: 503.226.1670
WWW.CIDAINC.COM

TENANT IMPROVEMENT FOR:
BEAVERTON SCHOOL DISTRICT:
MERLO STATION H.S. CTE PROGRAM
1841 SW MERLO DR. BEAVERTON, OREGON 97006


ARCHITECTURAL SITE
PLAN — FOR
REFERENCE

A0.2
190037.01

© 2019 CIDA, P.C./CIDA. ALL RIGHTS RESERVED

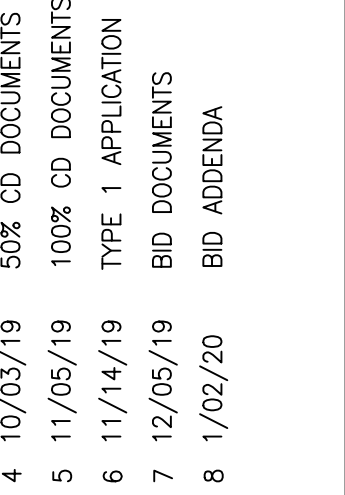

CONTRACTOR SHALL
VERIFY AND CONFIRM
ALL CONDITIONS AND
DIMENSIONS AND NOTIFY
ARCHITECT AND/OR
ENGINEER OF ANY
DISCREPANCIES PRIOR
TO START OF WORK.

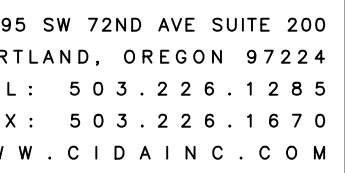



**BEAVERTON SCHOOL DISTRICT:
MERLO STATION H.S. CTE PROGRAM**
1841 SW MERLO DR. BEAVERTON, OREGON 97006

DEMO PLAN /
FLOOR PLAN

A1.1

190037.01

2019 CIDA, P.C./CIDA ALL RIGHTS RESERVED

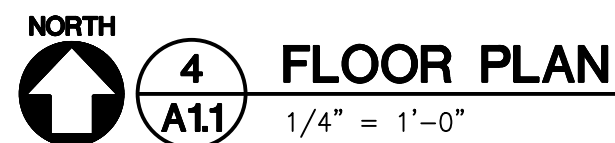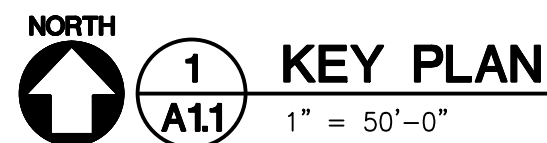

	ROOM NUMBER		NEW STUD WALL OR INFILL
101-A	DOOR NUMBER - SEE A1.2		EXISTING WALL TO REMAIN
F.O.F.	FACE OF FINISH		EXISTING WALL TO BE REMOVED
	PARTITION TAG - SEE SCHEDULE THIS SHEET		RECESSED FIRE EXTINGUISHER CABINET - LOCATION TO BE VERIFIED W/ FIRE MARSHAL
	WINDOW TAG - SEE A1.5		DUST COLLECTION DUCT DROP AT OWNER SUPPLIED EQUIPMENT - COORDINATE WITH MECHANICAL
	EXISTING ACT CEILING TO BE REMOVED		SAWCUT FOR NEW PLUMBING CONNECTIONS

1	MATERIAL STORAGE RACKING/SHELVING – OWNER FURNISHED/CONTRACTOR INSTALLED	12	SECONDARY FALL PROTECTION AT EXISTING OVERHEAD DOOR – PROVIDE 42"H CHAINLINK SLIDE GATE
2	HANDS ON CEILING TRAINING MODULE – INSTALL AT 8'-0" AFF. PROVIDE HARDILD AND TILE CEILINGS AS INDICATED	13	INFILL PARTITION TO UNDERSIDE OF ROOF ACCESS STAIR STRINGER/LANDING
3	PORTABLE FRAMED WALL MOCK-UP PANELS	14	DEMO EXISTING STUD WALL FULL HEIGHT
4	HAND SINK	15	EXISTING DOOR/WINDOW/RELITE TO BE REMOVED
5	TIME CLOCK	16	REMOVE EXISTING SUSPENDED CEILING SYSTEM
6	METAL STORAGE LOCKERS – 2-TIERS	17	REMOVE EXISTING COILING COUNTER GATE
7	30X48 MESSAGE BOARD	18	REMOVE EXISTING BUILT-IN CASEWORK/SHELVING – PATCH & REPAIR WALLS AS REQUIRED
8	DISPLAY MONITOR	19	COUNTER MOUNT EYE WASH STATION – SEE PLUMBING DRAWINGS
9	CASEWORK – SECURED EQUIPMENT AND TRAINING AID STORAGE	20	DOOR PLAQUE – MATCH EXISTING * – EXISTING PLACQUE TO REMAIN
10	INFILL EXISTING OPENING W/ STUD WALL TO MATCH ADJACENT FINISHES	21	SAWCUT FOR NEW PLUMBING CONNECTIONS – PATCH AND REPAIR TO MATCH ADJACENT FINISH – EXACT LOCATION OF CUT/PATCH TO BE VERIFIED IN FIELD AND COORDINATED WITH EXISTING AND PROPOSED PLUMBING REQUIREMENTS.
11	FURNITURE (DESK/TABLES/CABINETS) BY OWNER – COORDINATE LAYOUT AND QUANTITY REQUIREMENTS FOR ACCESSIBLE TABLE LOCATIONS	22	REMOVE EXISTING SHELVING AND EQUIPMENT WITHIN JANITORIAL CLOSET FOR SALVAGE COORDINATED WITH
		23	EXISTING FLOORING (CARPET / VCT) TO BE REMOVED. CLEAN ALL ADHESIVE & SEAL CONCRETE



ALL INSULATION VALUES ARE MINIMUM R-VALUES. INSULATION TO FILL ENTIRE STUD CAVITY AND MEET OSSC SMOKE DEVELOPMENT AND FLAME SPREAD REQUIREMENTS. SEE FLS FOR MORE INFORMATION - SEE ENERGY CODE COMPLIANCE CERTIFICATES FOR ADDITIONAL INFORMATION. ALL INTERIOR WALLS TO BE PROVIDED WITH SOUND BATT INSULATION. SEE FINISH PLAN AND SCHEDULE FOR FINISH MATERIALS. PROVIDE WATER RESISTANT GYP. BD. AT WET LOCATIONS

A	<u>EXISTING WALL - LAB/SHOP SPACE</u> - STRUCTURE: - FINISH (CORRIDOR): - FINISH (LAB/SHOP SPACE):	EXISTING STUD WALL TO REMAIN EXISTING GYPSUM BOARD TO REMAIN EXISTING GYPSUM BOARD TO REMAIN ADD 3/4" PLYWOOD LINER PANEL TO 8'-0" A.F.F.
B	<u>EXISTING WALL - CLASSROOM SPACE</u> - STRUCTURE: - FINISH (CORRIDOR): - FINISH (CLASSROOM):	EXISTING STUD WALL TO REMAIN EXISTING GYPSUM BOARD TO REMAIN EXISTING GYPSUM BOARD TO REMAIN
C	<u>NEW DEMISING WALL</u> - STRUCTURE: - BLOCKING: - FINISH (CLASSROOM): - FINISH (LAB/SHOP SPACE): - WET LOCATIONS: - INSULATION:	6"X18GA METAL STUDS @ 16" O.C. FULL HEIGHT PROVIDE SOLID WOOD BLOCKING WHERE REQUIRED 5/8" GYPSUM BOARD 3/4" PLYWOOD LINER PANEL TO 8'-0" A.F.F. 5/8" GYPSUM BOARD REMAINING HEIGHT WATER/MOLD RESISTANT GREEN BOARD EACH SIDE OF ASSEMBLY AT ALL PLUMBING LOCATIONS SOUND BATT INSULATION FULL HEIGHT
D	<u>EXTERIOR INFILL WALL</u> - STRUCTURE: - BLOCKING: - FINISH (CLASSROOM): - FINISH (LAB/SHOP SPACE): - INSULATION: - EXTERIOR FINISH:	6"X18GA METAL STUDS @ 16" O.C. FULL HEIGHT OF OPENING PROVIDE SOLID WOOD BLOCKING WHERE REQUIRED 5/8" GYPSUM BOARD 3/4" PLYWOOD LINER PANEL TO 8'-0" A.F.F. 5/8" GYPSUM BOARD REMAINING HEIGHT R-19 BATT INSULATION FULL HEIGHT 1/2" PLYWOOD SHEATHING (2) LAYERS WATER RESISTANT BARRIER 1/2" CEMENTIOUS SIDING PANELS PAINT TO MATCH ADJACENT PANEL

	ACOUSTICAL TILE CEILING GRID		2'X4' LED HIGH BAY WAREHOUSE LIGHTING	(E) EXISTING
	FINISHED GYP. BD. CEILING		2'X4' LED PARABOLIC LAY-IN FIXTURE	B.O.S. BOTTOM OF STRUCTURE
	ILLUMINATED EXIT SIGN DIRECTIONAL WHERE INDICATED ON PLANS		2'X4' LED PARABOLIC LAY-IN FIXTURE. CONNECT FIXTURE TO EMERGENCY POWER COORDINATE W/ RACKING AND EGRESS PATH	B.O.D. BOTTOM OF DECK
			1'X4' SUSPENDED MOUNTED FIXTURE	


1. THIS DRAWING IS DIAGRAMMATIC AND FOR DESIGN PURPOSES ONLY.
2. CONTRACTOR TO VERIFY EXISTING CONDITIONS SHOWN OR IMPLIED PRIOR TO CONSTRUCTION. NOTIFY A/E OF ANY DISCREPANCIES.
3. MECHANICAL, ELECTRICAL BY SEPARATE PERMIT.
4. SEE FINISH SCHEDULE FOR CEILING HEIGHTS NOT NOTED.
5. SEE INTERIOR FINISH SHEET AND SCHEDULE FOR ADDITIONAL INFORMATION
6. EGRESS PATH LIGHTING TO BE MINIMUM 1 FOOT CANDLE. ELECTRICAL SUBCONTRACTOR TO VERIFY AND PROVIDE A/E CALCULATIONS OF AVERAGE AND MINIMUM LIGHT LEVELS AND PATHS.
7. CONTRACTOR TO PROVIDED SUBMITTALS TO ARCHITECT PRIOR TO WORK AS OUTLINED IN SPECIFICATION TO INCLUDE HVAC EQUIPMENT AND LOCATIONS, FINISH AND TRIM MATERIALS AND ELECTRICAL/LIGHTING PRODUCTS INCLUDING LAYOUT AND ILLUMINATION LEVELS.
8. ELEVATIONS SHOWN ON PLAN AND INDICATED IN FINISH SCHEDULE ARE TO BOTTOM OF FINISH MATERIAL AND/OR LIGHT FIXTURE
9. SUSPENDED ACOUSTICAL CEILINGS ARE TO BE INSTALLED USING AN APPROVED "CLIP" SYSTEM SUCH AS THE BERCZ SYSTEM BY ARMSTRONG AS INDICATED IN 4/A1/4 OR APPROVED EQUAL.
10. ELECTRICAL CONTRACTOR TO PROVIDE DESIGN WITH FIXTURE LAMPING TO MEET INTERIOR ILLUMINATION LEVEL COMPLYING WITH STANDARDS IN ALL ROOMS. PROVIDE ILLUMINATION LEVELS TO ARCHITECT SHOWING COMPLIANCE.
11. SEE SPECIFICATIONS FOR ADDITIONAL INFORMATION.
12. LIGHTING, HVAC AND FIRE SPRINKLER DRAWINGS TO BE COORDINATED BY CONTRACTOR PRIOR TO INSTALLATION.

WIFI ACCESS POINT NOTES - SEE ELECTRICAL

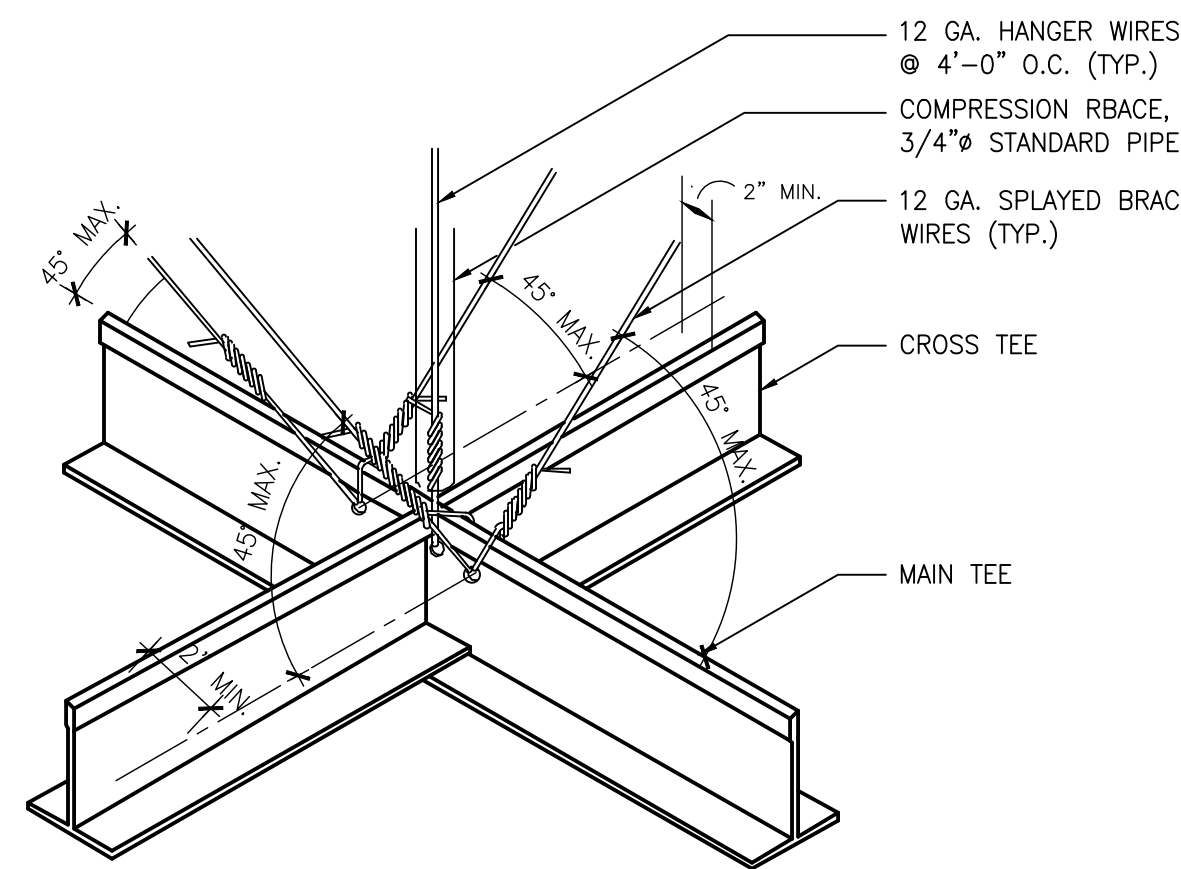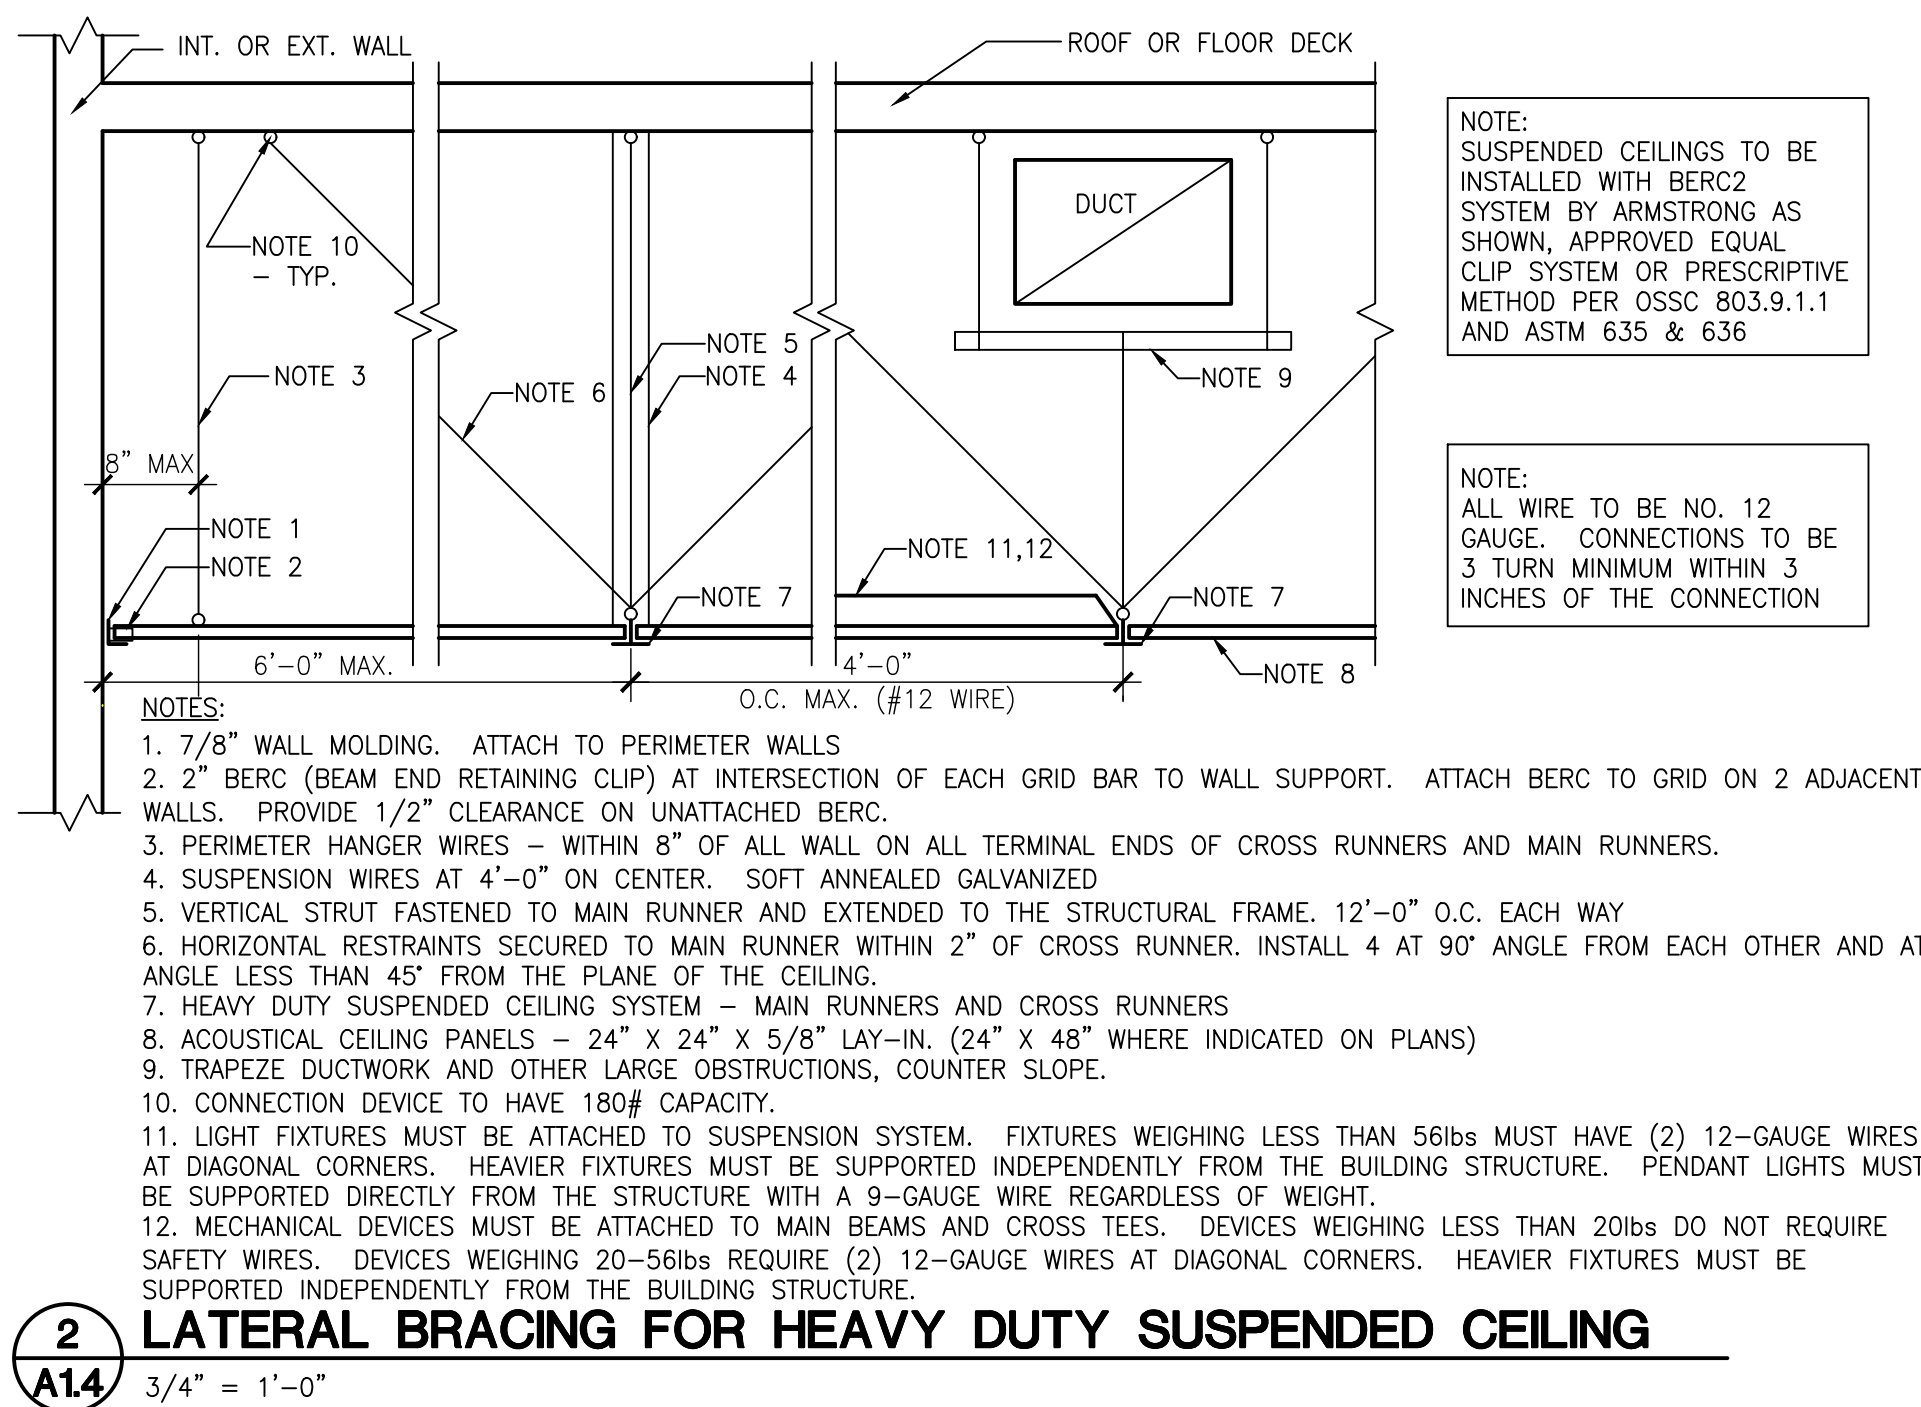

A1.4 $3'' = 1'-0''$

DOOR SCHEDULE												
TYPE		OPENING		DOOR			FRAME		ASSEMBLY			
NO.	TYPE	WIDTH	HEIGHT	THICK.	MAT'L	FINISH	MAT'L	FINISH	HDWR	RATING	NOTES	NO.
(E)118-A	B	3'-0"	7'-0"	1-3/4"	HM	PAINTED	HM	PAINTED	A		EXISTING	101-A
118-B	B	3'-0"	7'-0"	1-3/4"	HM	PAINTED	HM	PAINTED	B		EXISTING	102-A
(E)118-C	A	3'-0"	7'-0"	1-3/4"	STL	PAINTED	---	---	C		EXISTING	102-B
118-D	D	12'-0"	10'-0"	1-3/4"	AL/GL	ANODIZED	---	---	E			103-A
118-E	A	3'-0"	7'-0"	1-3/4"	HM	PAINTED	HM	PAINTED	D		EXISTING	103-B
120-A	A	3'-0"	7'-0"	1-3/4"	HM	PAINTED	HM	PAINTED	B		EXST. OPNG.	103-C
(E)120-B	C	8'-0"	10'-0"	1-3/4"	STL	PAINTED	---	---	E		EXISTING	103-D
120-C	A	6'-0"	7'-0"	1-3/4"	HM	PAINTED	HM	PAINTED	F			104-A
120-D	A	3'-0"	7'-0"	1-3/4"	HM	PAINTED	HM	PAINTED	G			105-A
HARDWARE TYPES												
TYPE A EXISTING TO REMAIN				TYPE B 1 1/2 PR BUTTS 1 EA CLASSROOM LOCKSET 1 EA SURFACE CLOSER 1 SET SILENCERS				TYPE C 1 1/2 PR BUTTS 1 EA ENTRANCE LOCKSET W/ ELEC. STRIKE 1 EA CARD READER AC 1 EA PANIC BAR 1 EA SURFACE CLOSER 1 SET SILENCERS				TYPE D 1 1/2 PR BUTTS 1 EA PASSAGE LATCH SET 1 EA SURFACE CLOSER 1 SET SILENCERS
TYPE E REVIEW EXISTING OPERATOR AND REPAIR/SERVICE AS REQUIRED. REMOVE EXISTING CONTROL AND REPLACE WITH KEY CONTROLLED, CONSTANT PRESSURE OPENER PROVIDE UL COMPATIBLE ENTRAPMENT SENSOR AT LEADING EDGE OF DOOR				TYPE F 1 1/2 PR BUTTS 1 EA STORAGE LOCK SET 1 EA DUMMY TRIM 2 EA SURFACE CLOSER 2 SET SILENCERS 1 EA OVERLAPPING ASTRAGAL 1 EA COORDINATOR				TYPE G 1 1/2 PR BUTTS 1 EA SURFACE LOCK SET 1 EA STORAGE CLOSER 1 SET SILENCERS 1 SET SMOKE GASKETS				

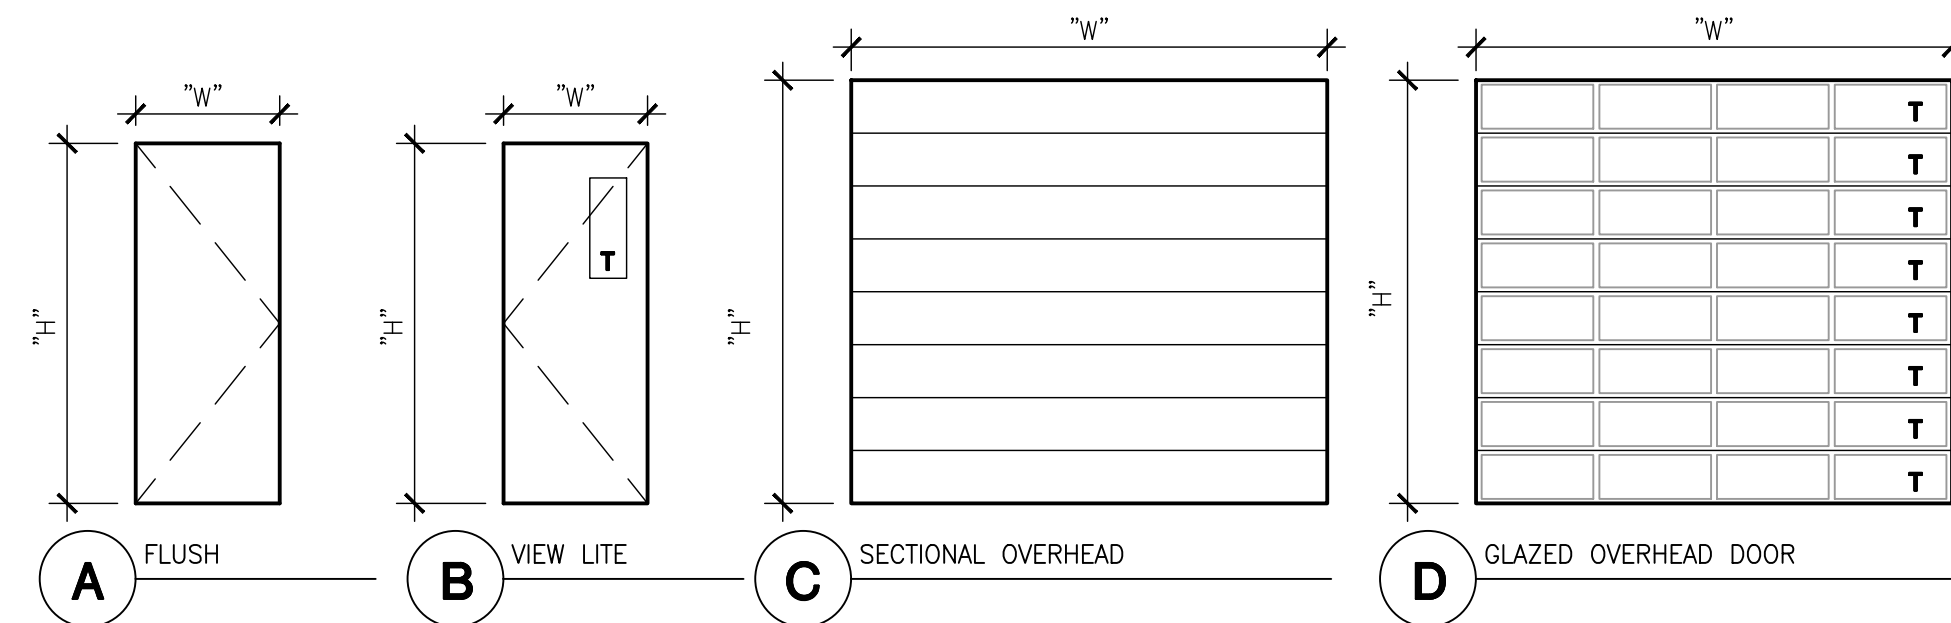


8 DOOR & HARDWARE SCHEDULES & TYPES


ROOM FINISH SCHEDULE										
NO.	ROOM NAME	FLOOR	BASE	N WALL	E WALL	S WALL	W WALL	CLNG	HEIGHT	NOTES
120	VOC. LAB / CLASSROOM	F-1	B-1	W-2	W-2	W-2	W-2	C-1/C-2/C-3	—	—
118A	ENTRY / CUBBIES	F-1	B-1	W-1	W-1	W-1	W-1	C-1	10'-6"	—
118	CLASSROOM	F-1	B-1	W-1	W-1	W-1	W-1	C-1	10'-6"	—
120A	SECURED STORAGE	F-1	B-1	W-1	W-1	W-1	W-1	C-3	—	—
120B	ROOF ACCESS STAIR (E) HALLWAY	F-1 F-2	B-1	W-1	W-1	W-1	W-1	C-3	—	—

ROOM FINISHES INDEX										
FLOOR FINISHES			WALL				BASE			
F-1 SEALED CONCRETE			W-1 PAINTED GYP. COLOR TBD.				B-1 6" RUBBER BASE, ROPPE, TBD.			
F-2 VCT REPLACEMENT TO MATCH (E) ARMSTRONG CIRQUE WHITE – FIELD VERIFY			W-2 PLYWOOD LINER PANEL, BIRCH							
CEILING			CASEWORK				NOTES:			
C-1 SUSPENDED ACT			PL-1 VERTICAL SURFACES, TBD.							
C-2 PAINTED GYP. BD. COLOR TBD.			PL-2 COUNTERTOP WITH 4" BACK/SIDE SPLASH, TBD.							
C-3 EXPOSED TO STRUCTURE										

A1.2 NOT TO SCALE

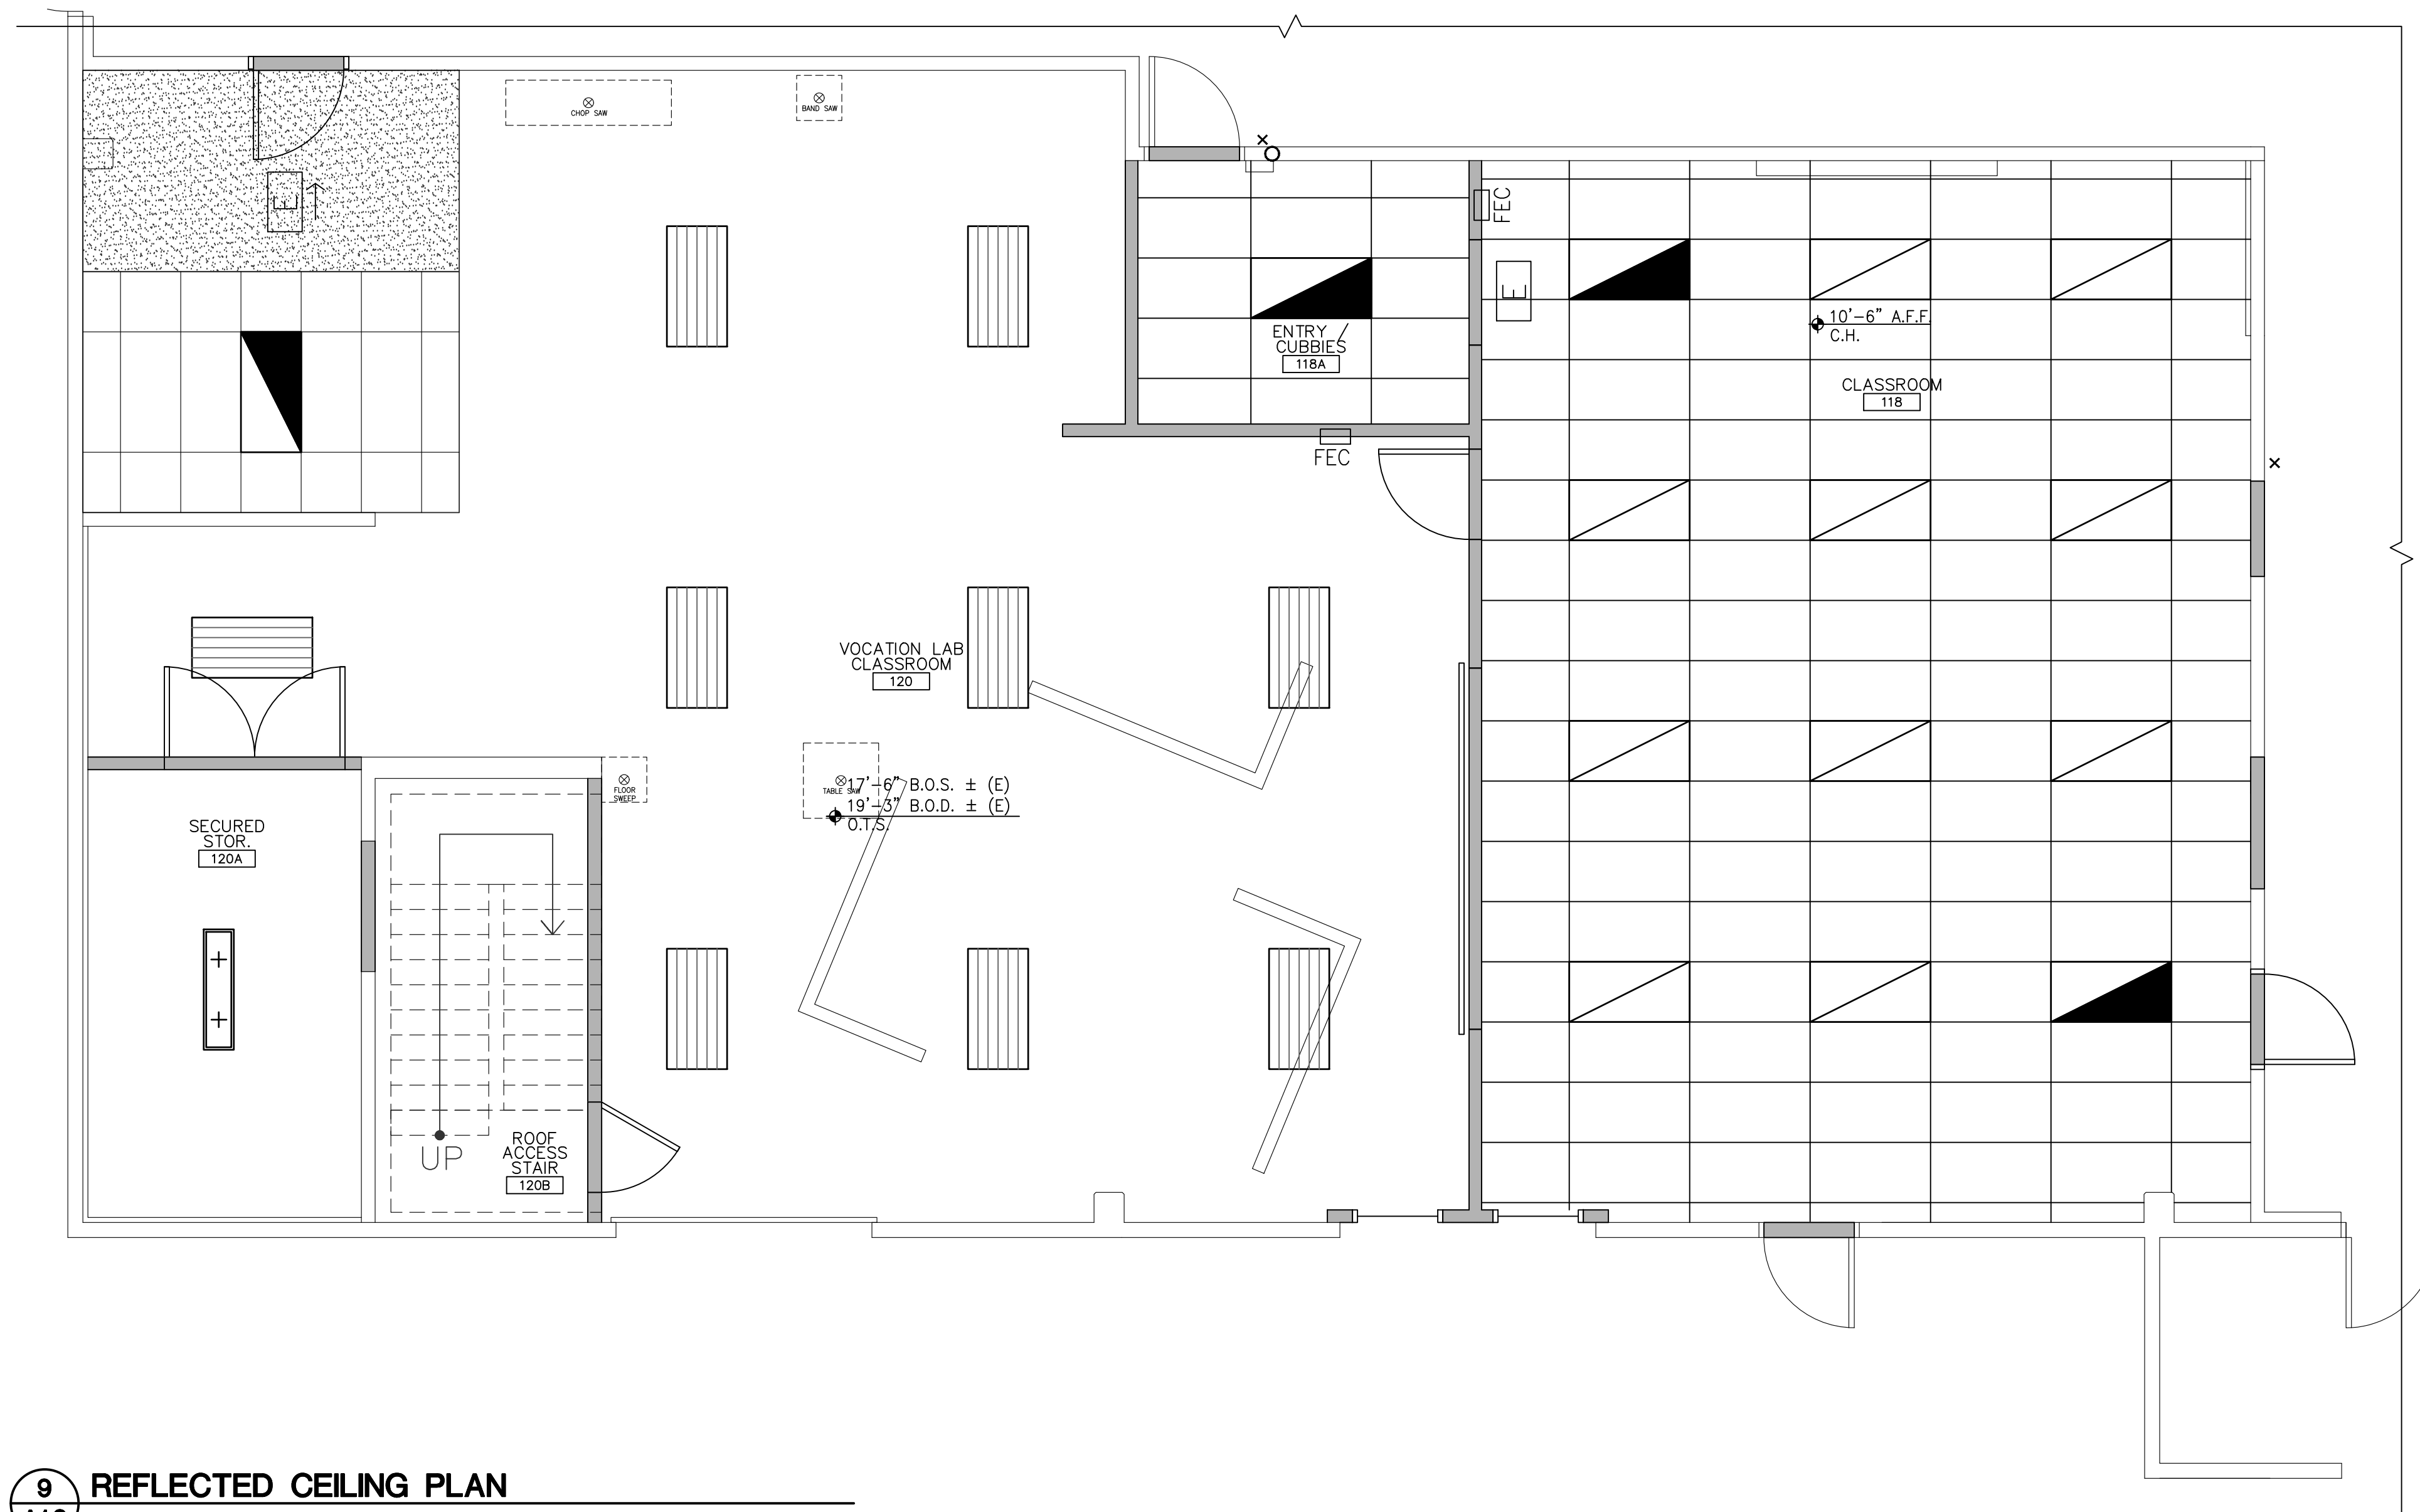

A1.2 $1/4'' = 1'-0''$

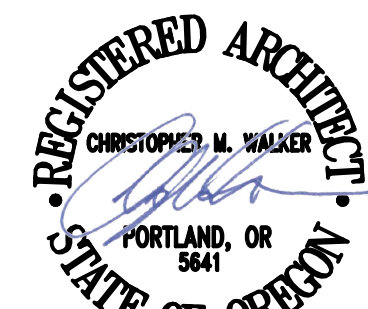

ISSUED DATE	50% CD DOCUMENTS	100% CD DOCUMENTS	TYPE 1 APPLICATION	BID DOCUMENTS	BID ADDENDA
4 10/03/19					
5 11/05/19					
6 11/14/19					
7 12/05/19					
8 1/02/20					

CONTRACTOR SHALL
VERIFY AND CONFIRM
ALL CONDITIONS AND
DIMENSIONS AND NOTIFY
ARCHITECT AND/OR
ENGINEER OF ANY
DISCREPANCIES PRIOR
TO START OF WORK.



15895 SW 72ND AVE SUITE 200
PORTLAND, OREGON 97224
TEL: 503.226.1285
FAX: 503.226.1670
WWW.CIDA INC.COM










TENANT IMPROVEMENT FOR:
BEAVERTON SCHOOL DISTRICT:
MERLO STATION H.S. CTE PROGRAM
1841 SW MERLO DR. BEAVERTON, OREGON 97006

REFLECTED CEILING PLAN /
SCHEDULE / DETAILS


A1.2

190037.01

© 2019 CIDA, P.C./CIDA ALL RIGHTS RESERVED

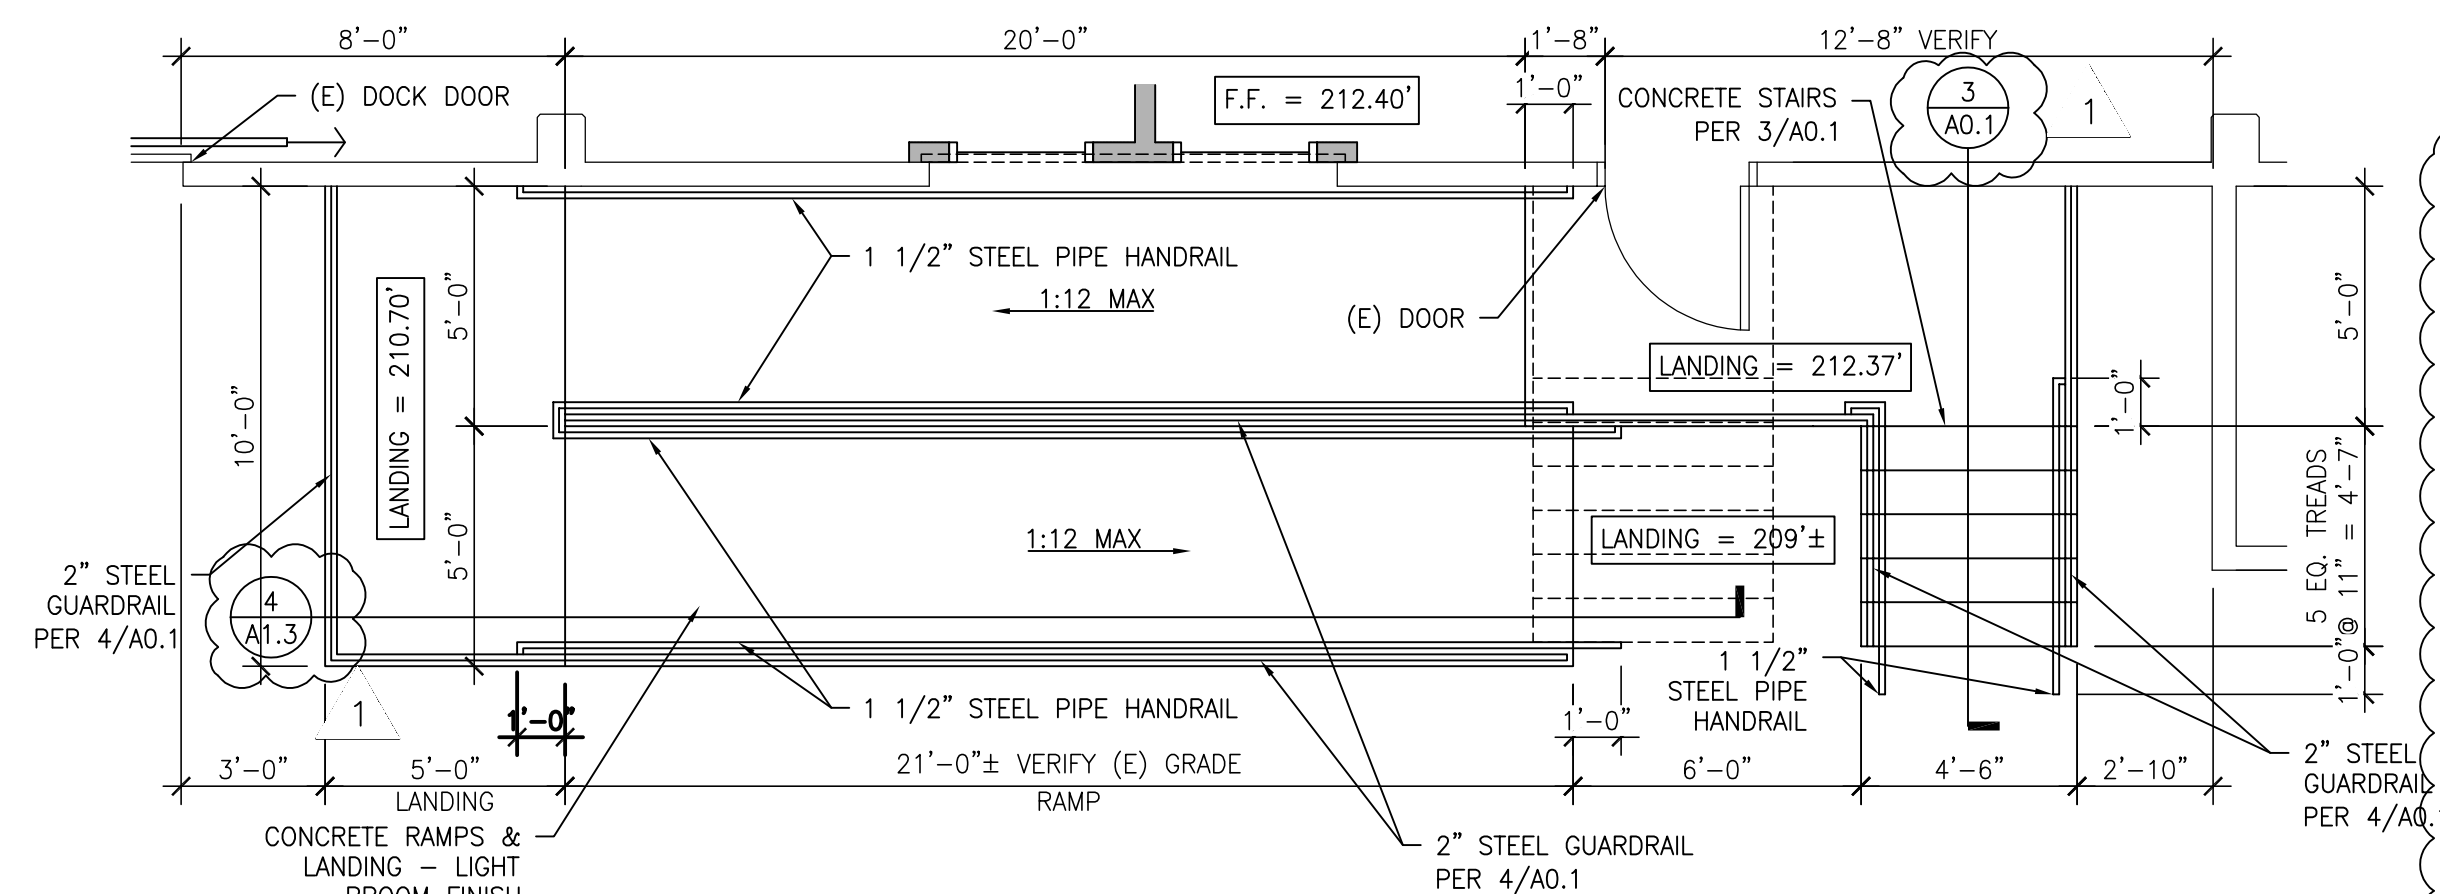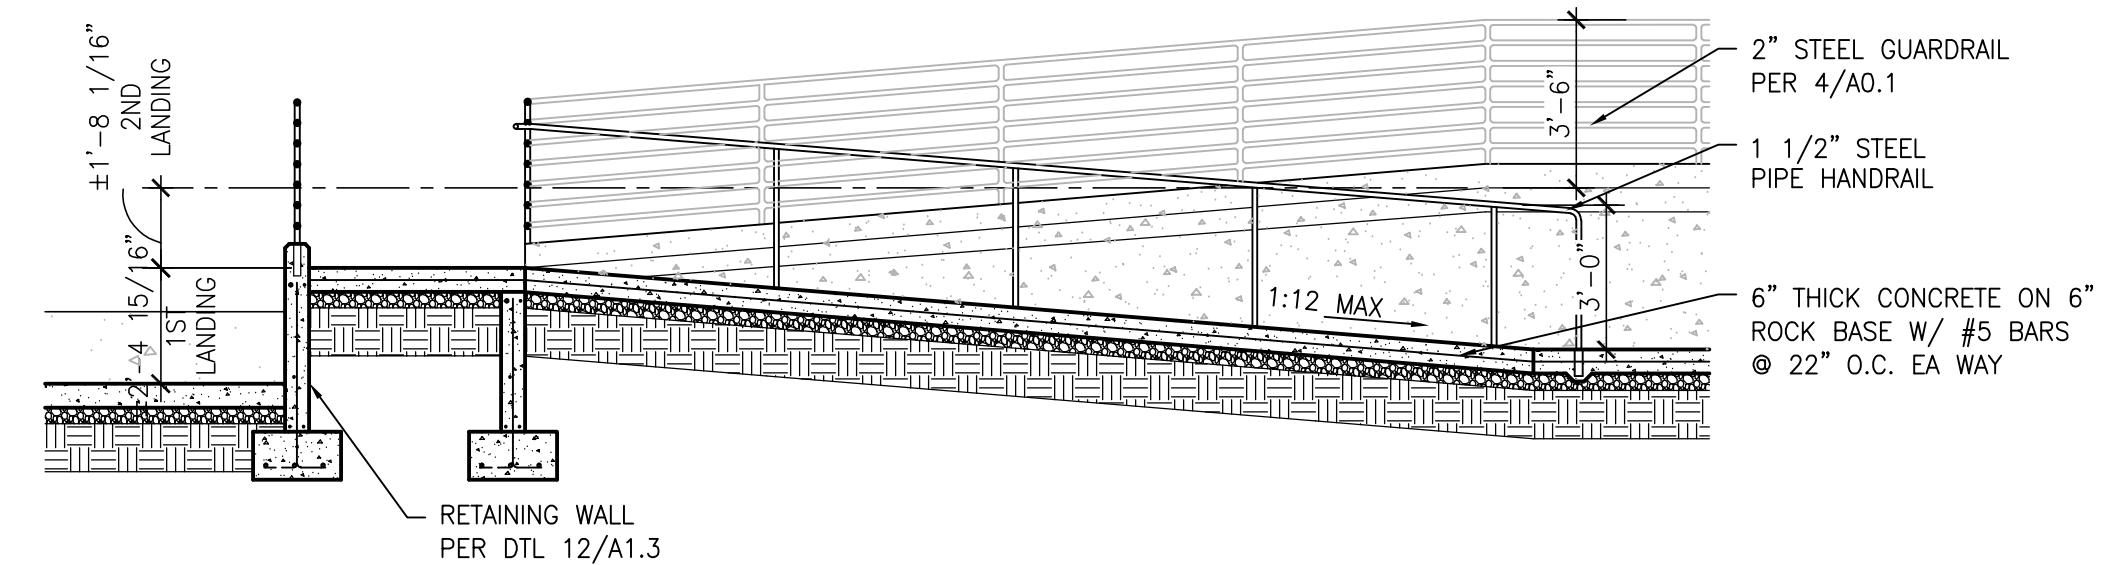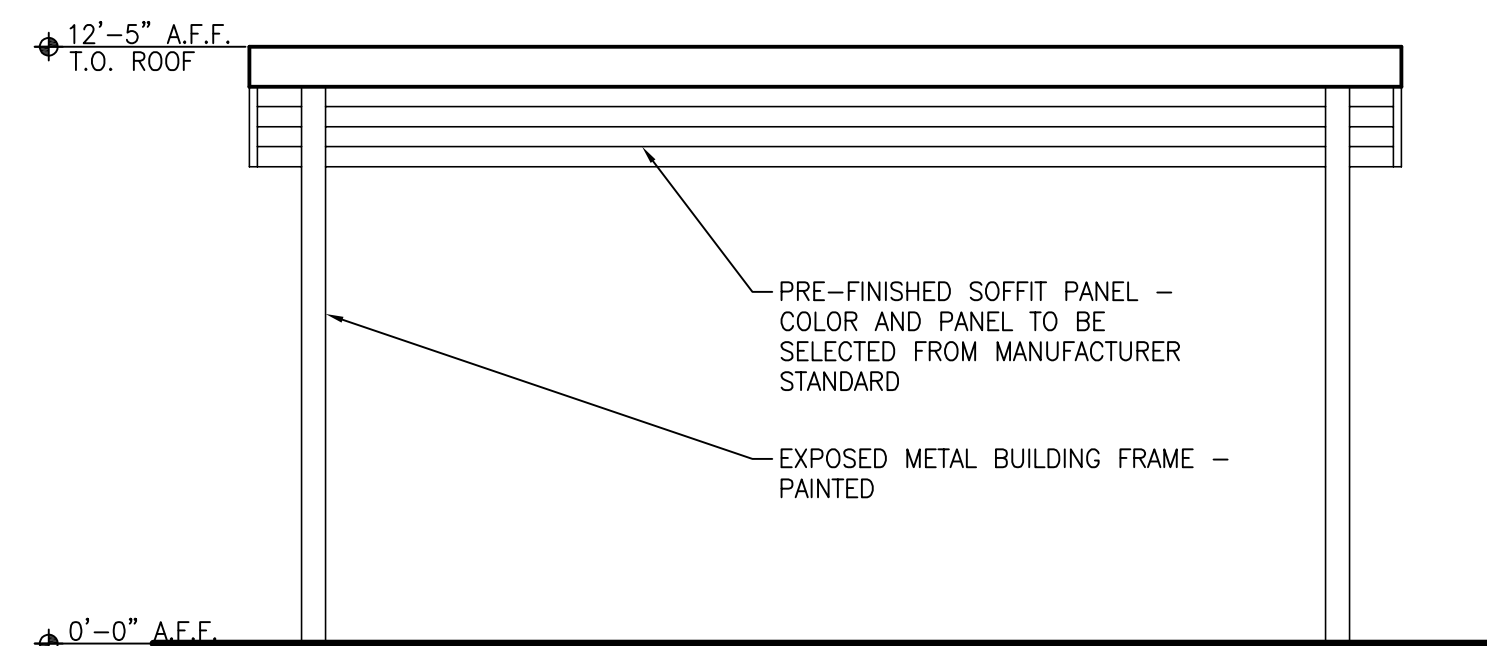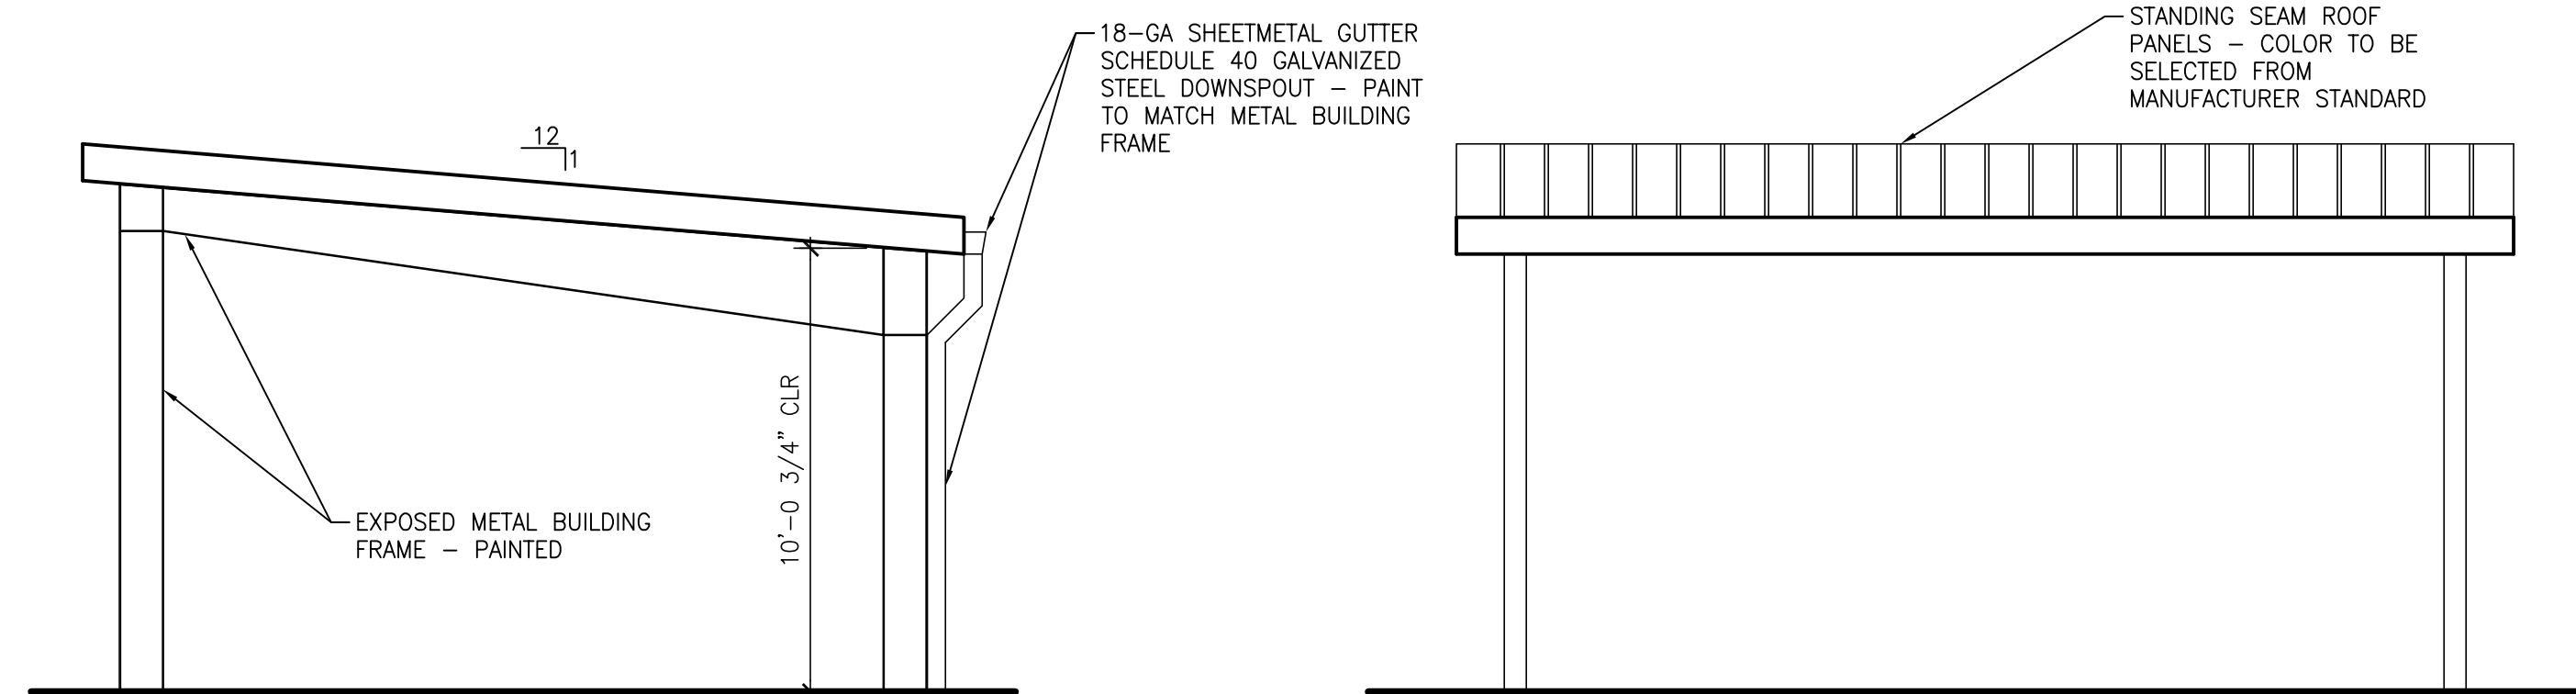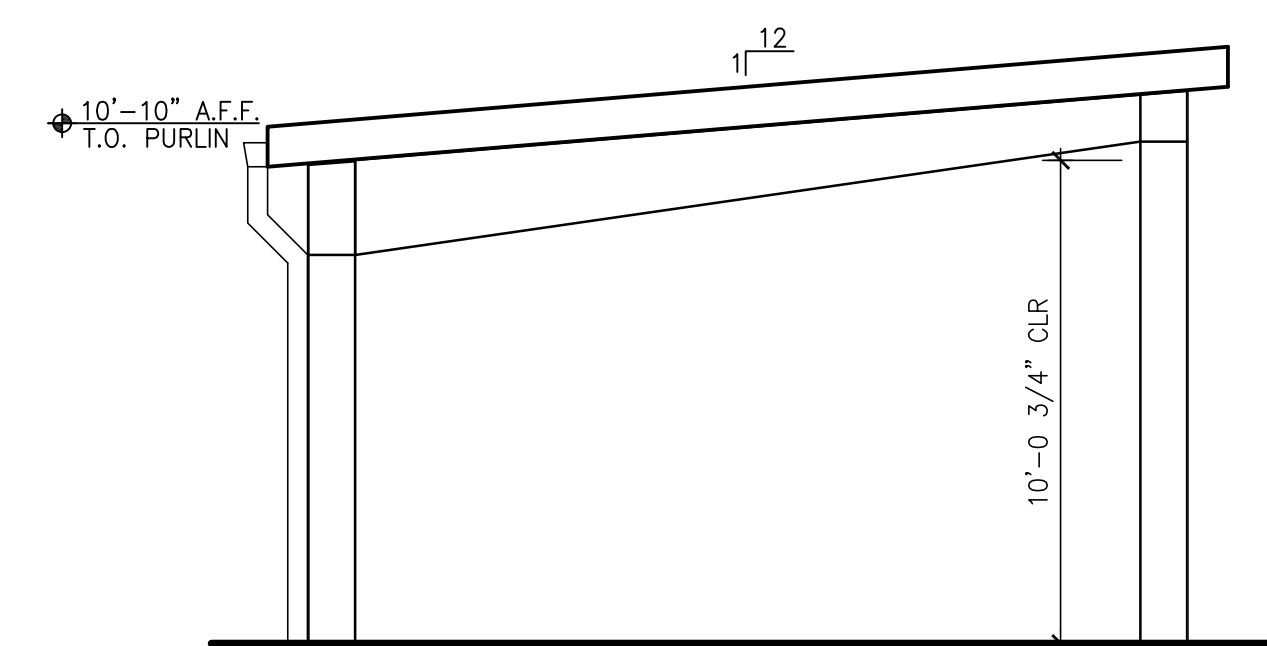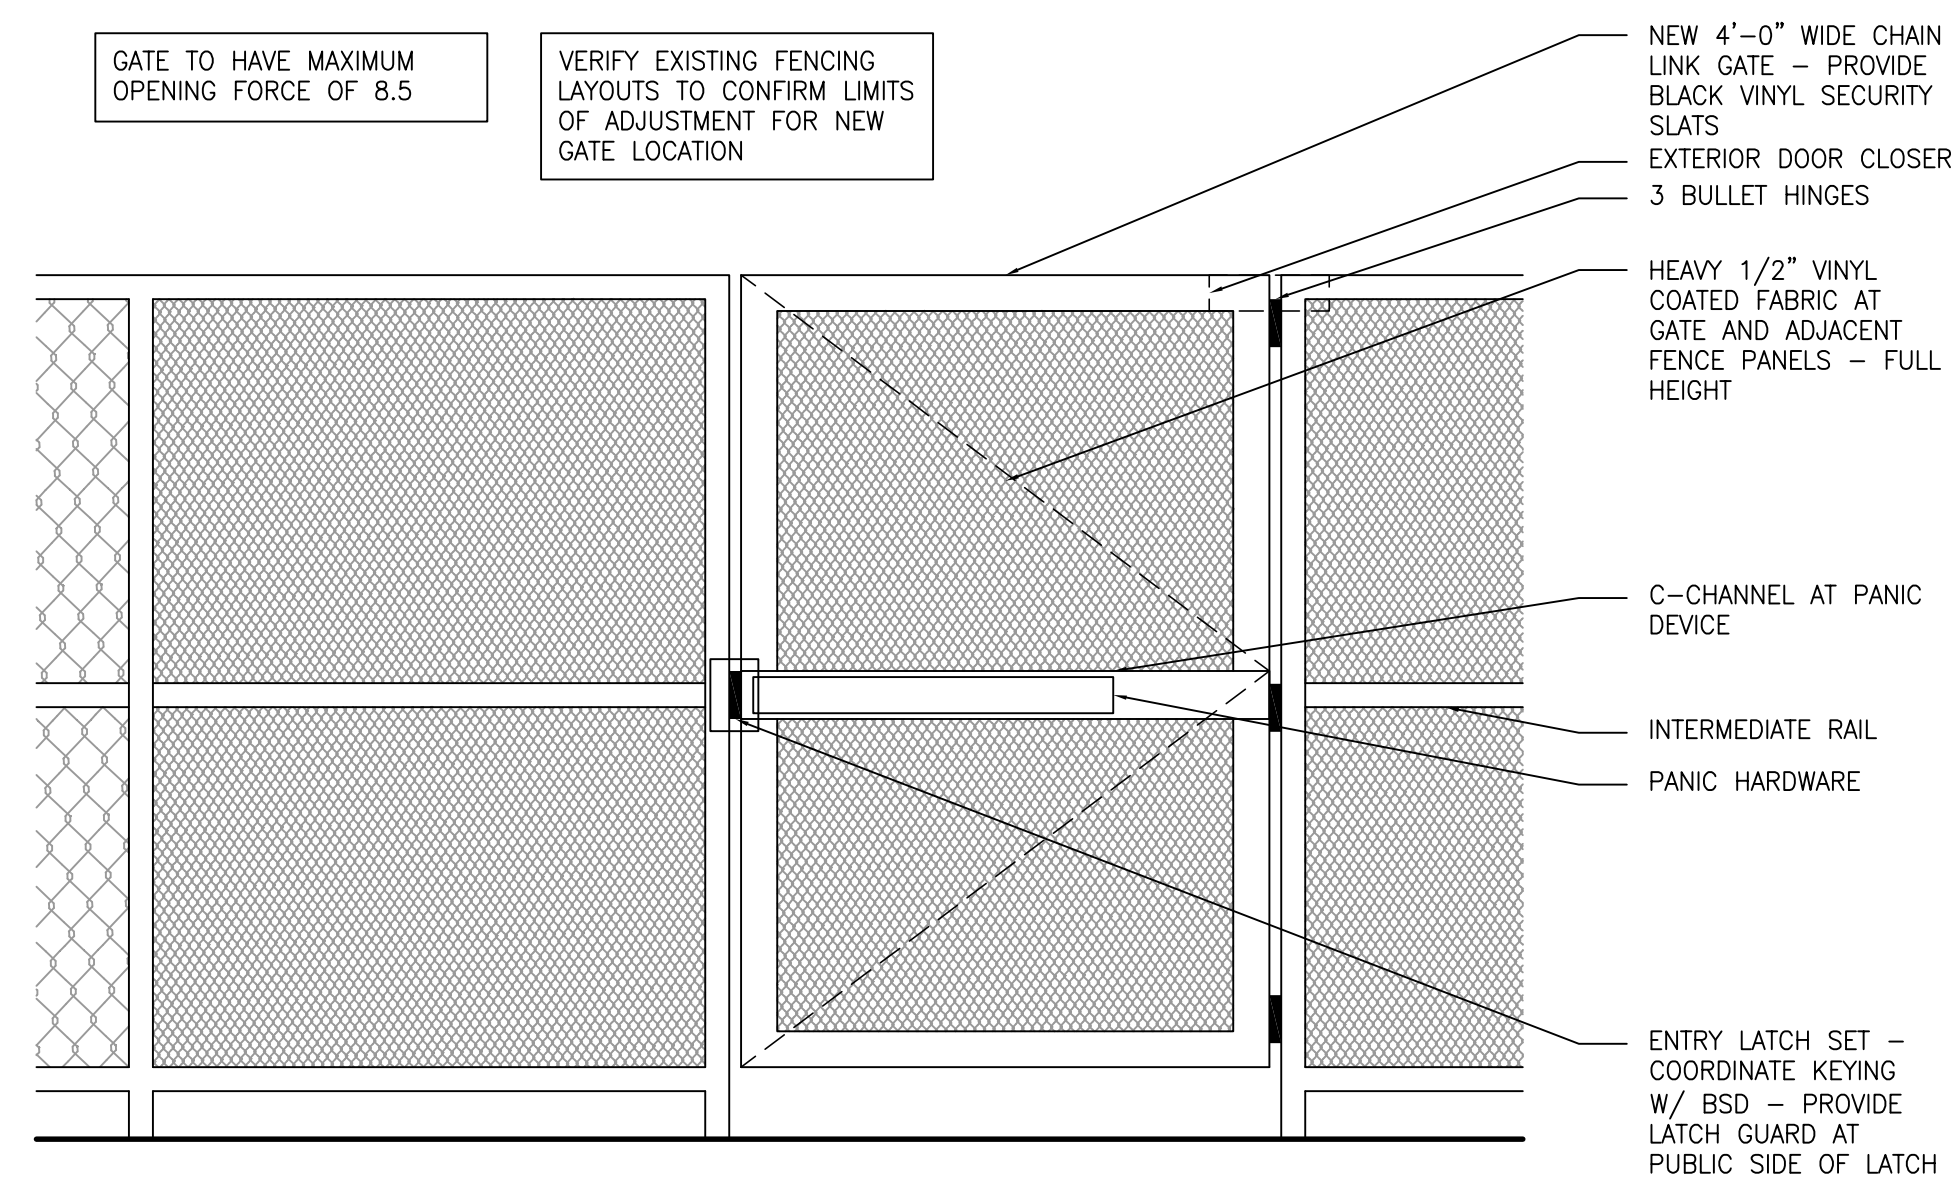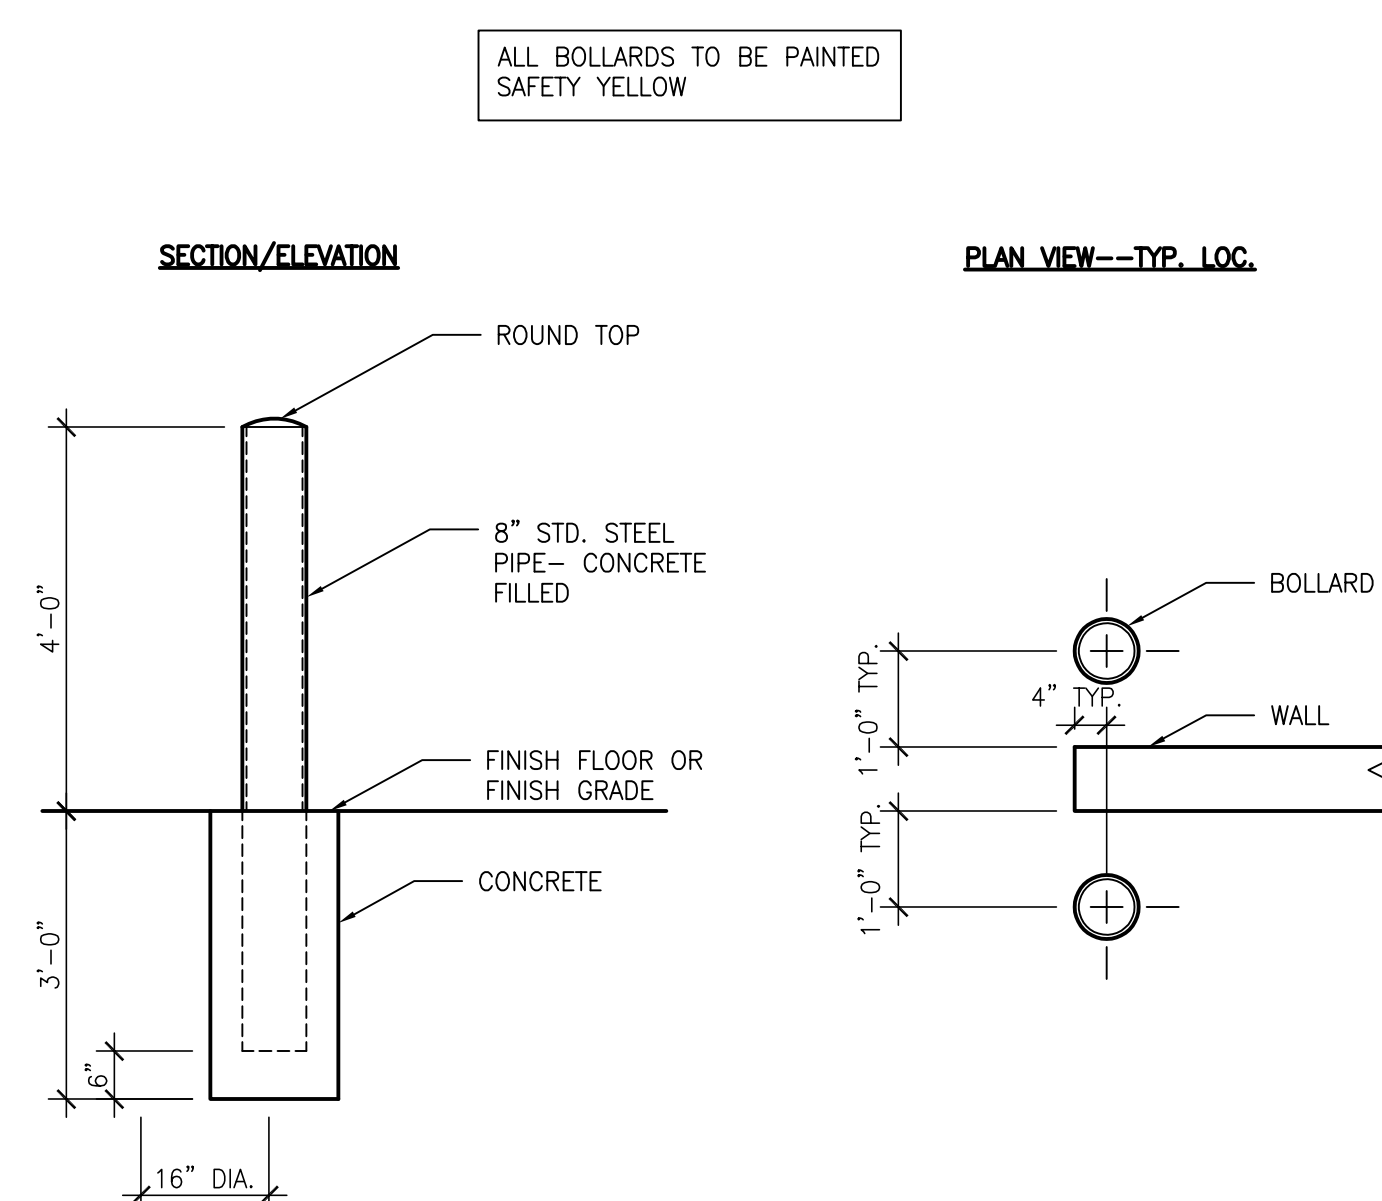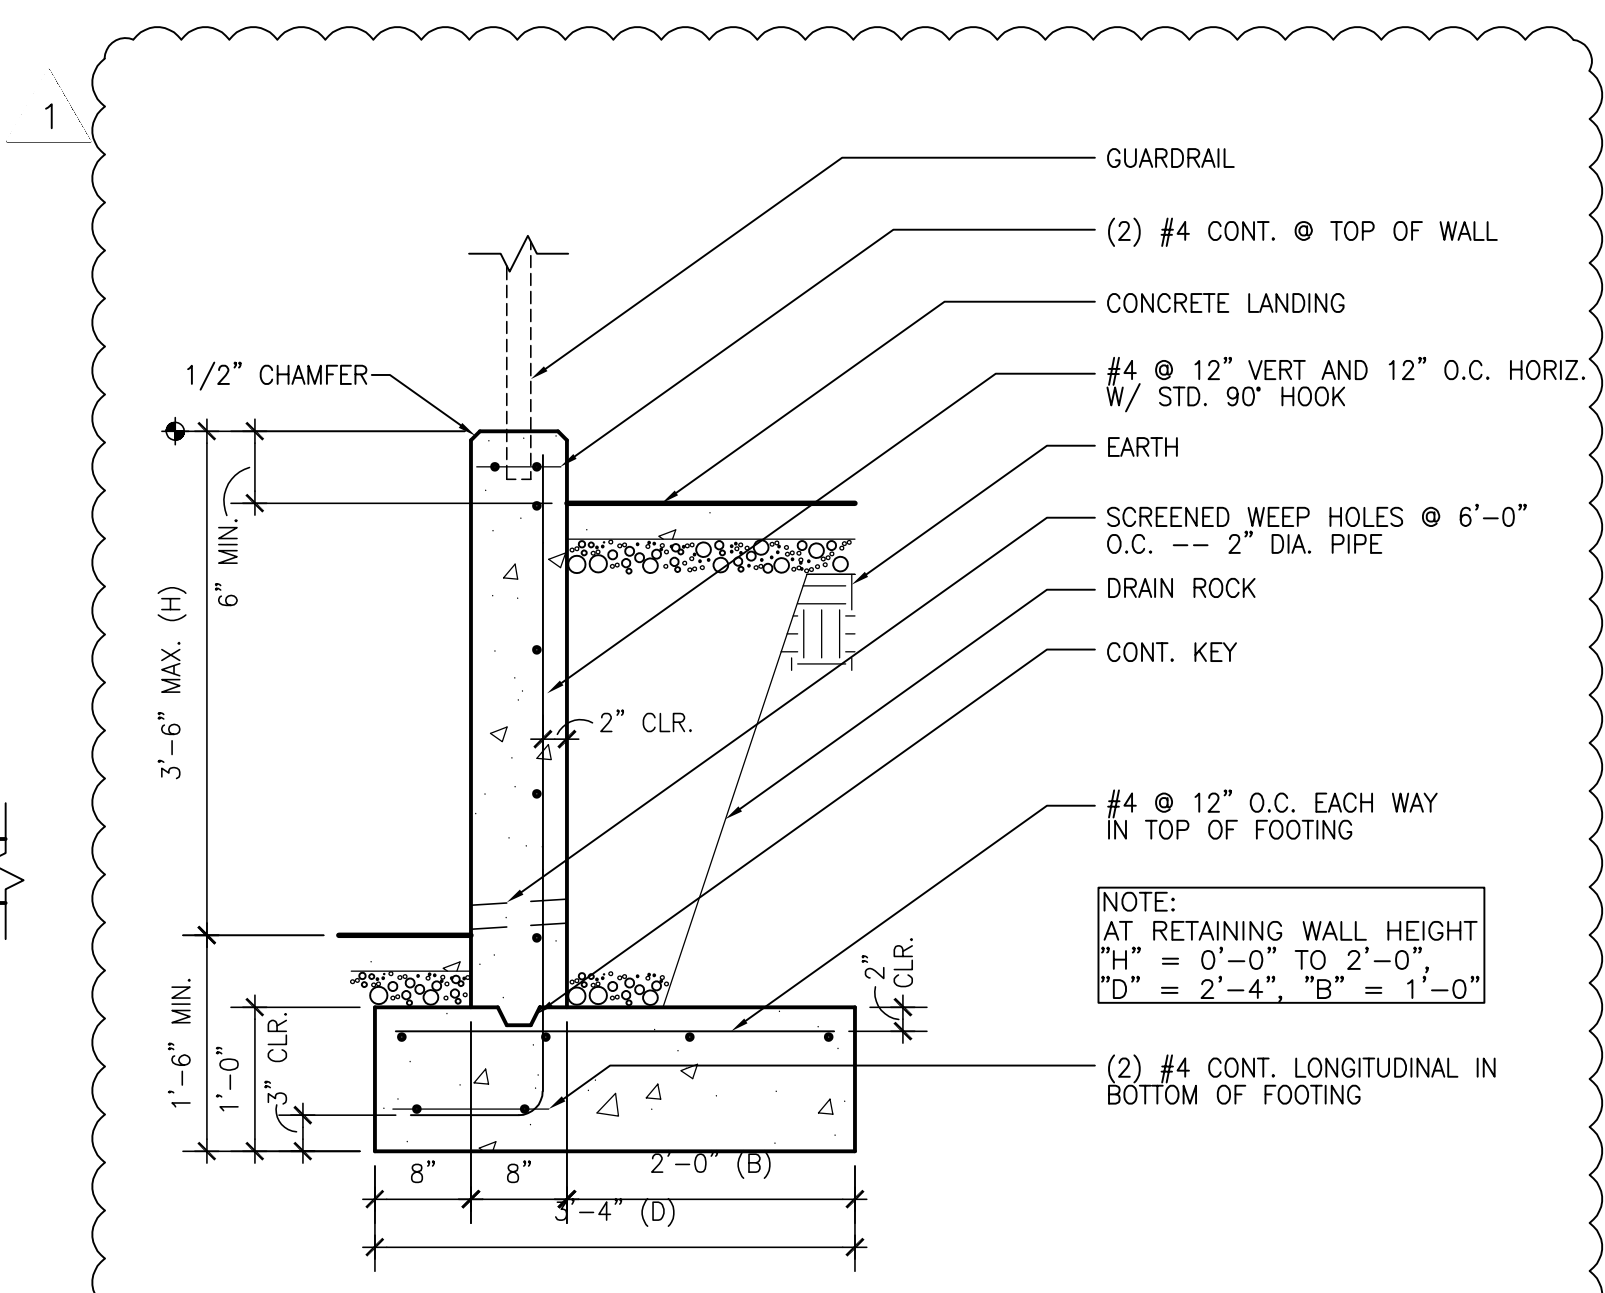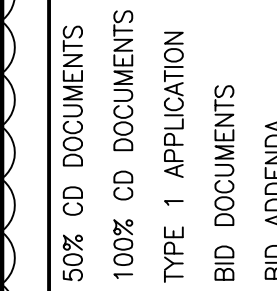[illegible]
$$1/4'' = 1'-0''$$

$$1/4'' = 1' - 0''$$
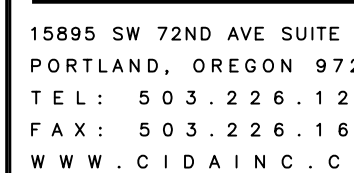
$$1/4'' = 1'-0''$$

$$1/4'' = 1'-0''$$

$$1/4'' = 1'-0''$$

$$1/4'' = 1'-0''$$

$$\overline{3/4'' = 1'-0''}$$

$$1/2'' = 1'-0''$$

$$\overline{3/4'' = 1'-0''}$$


CONTRACTOR SHALL
VERIFY AND CONFIRM
ALL CONDITIONS AND
DIMENSIONS AND NOTIFY
ARCHITECT AND/OR
ENGINEER OF ANY
DISCREPANCIES PRIOR
TO START OF WORK.




TENANT IMPROVEMENT FOR:
BEAVERTON SCHOOL DISTRICT:
MERLO STATION H.S. CTE PROGRAM
1841 SW MERLO DR. BEAVERTON, OREGON 97006

PLANS & ELEVATIONS
NEW METAL STRUCTURE


A1.3

190037.01


© 2019 CIDA, P.C./CIDA. ALL RIGHTS RESERVED

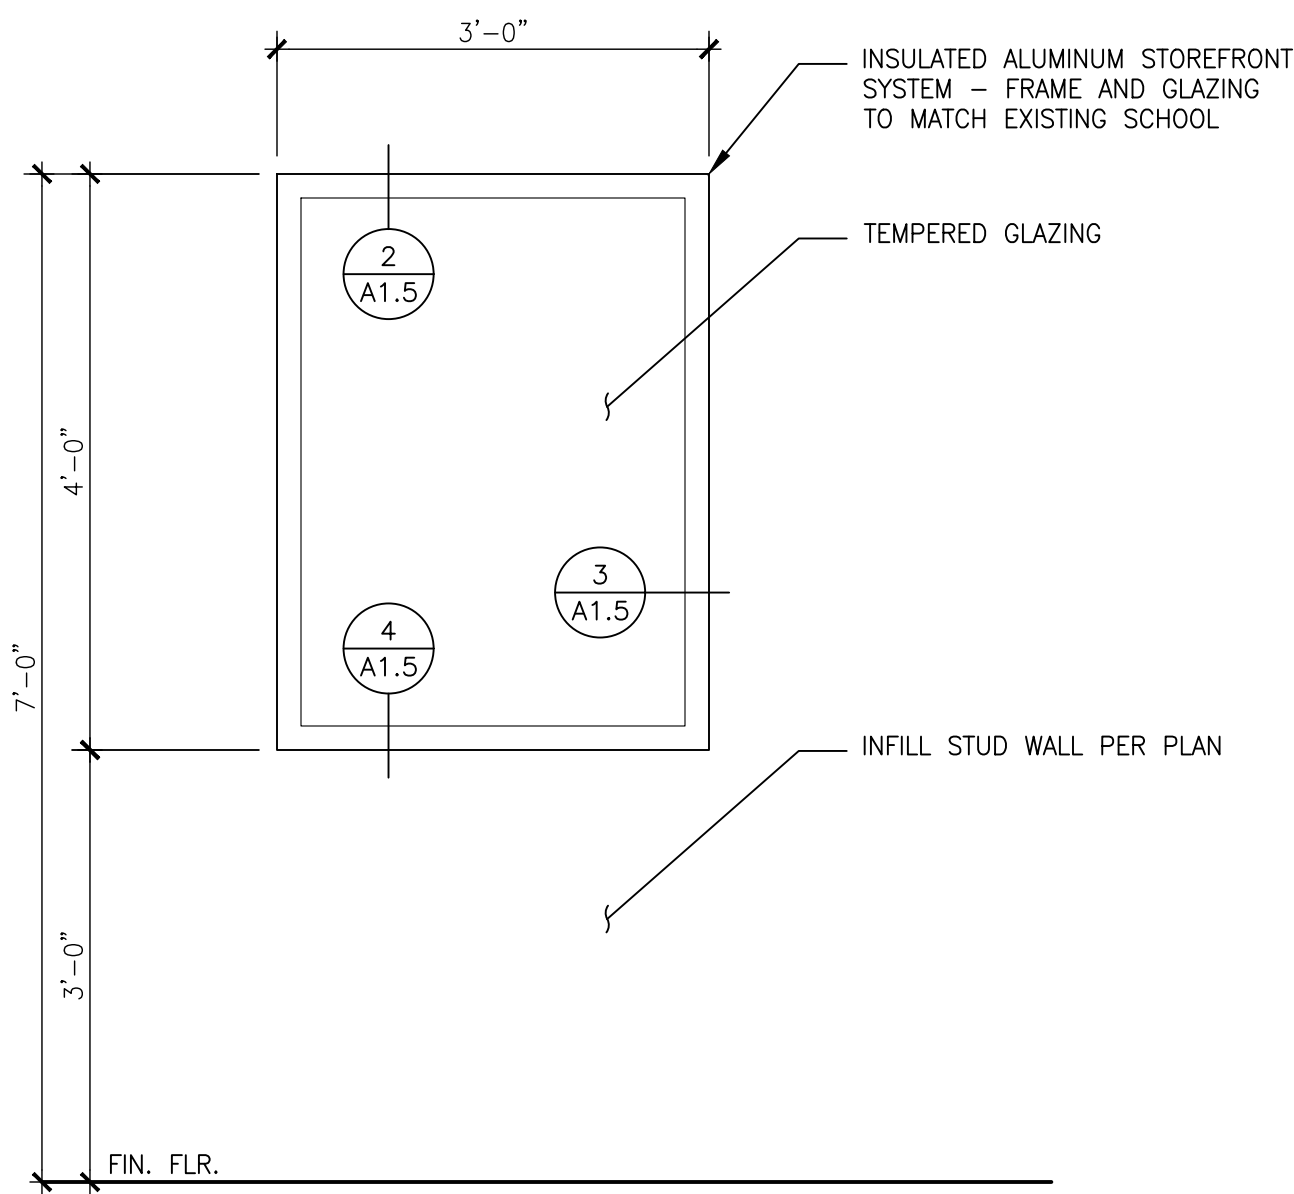


1 NEW WINDOW ELEVATION (QNTY - 2)
A1.5 3/4" = 1'-0"

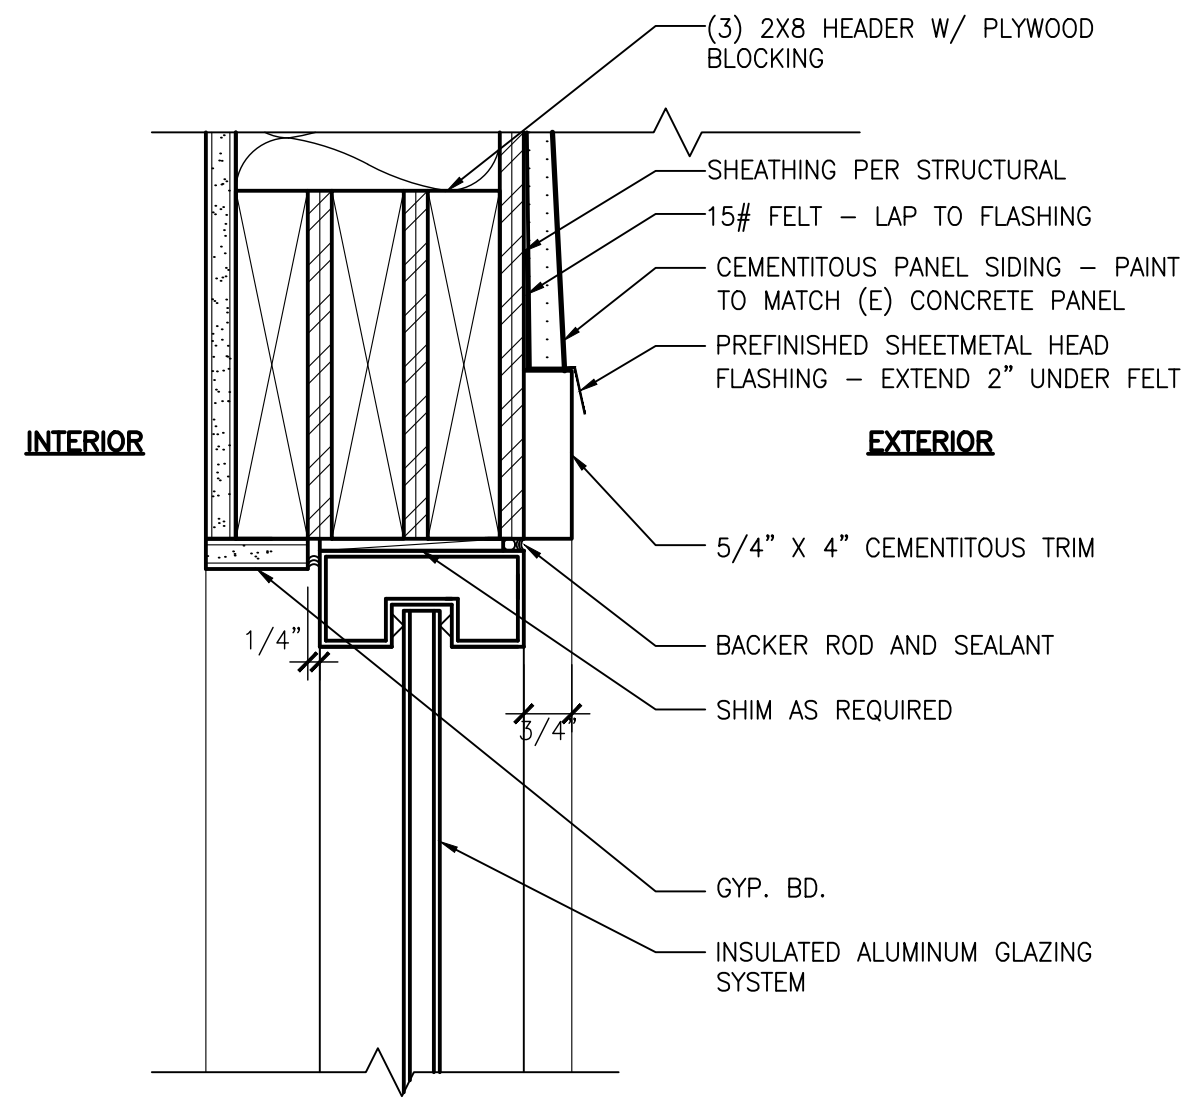


2 STOREFRONT HEAD @ WOOD FRAMED WALL
A1.5 3" = 1'-0"

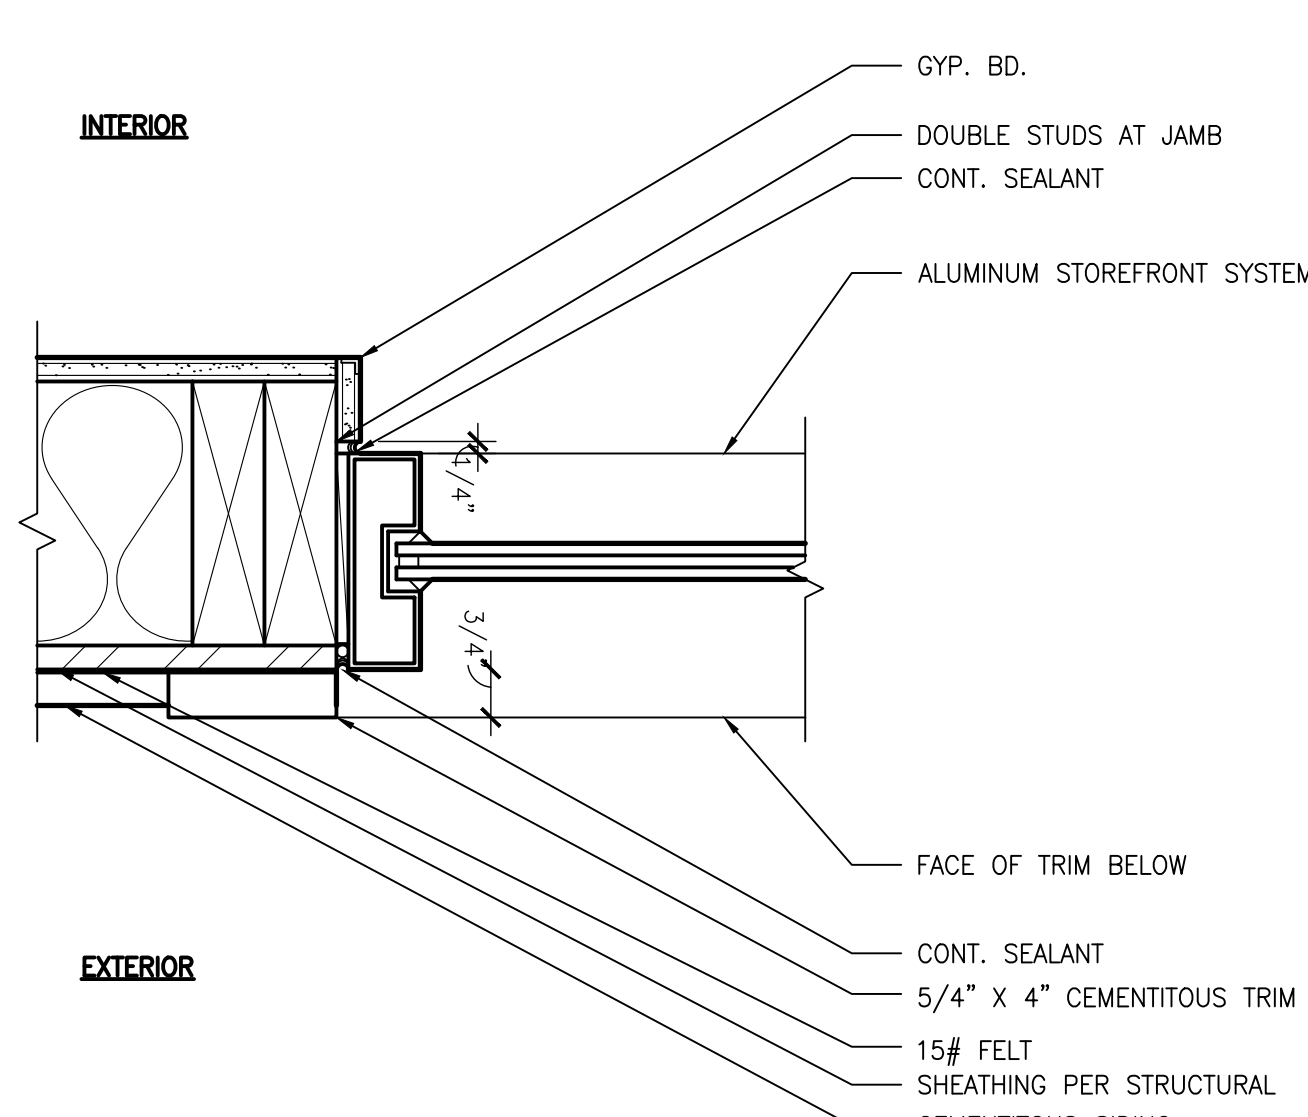


3 STOREFRONT JAMB @ WOOD FRAME WALL
A1.5 3" = 1'-0" 08400-01

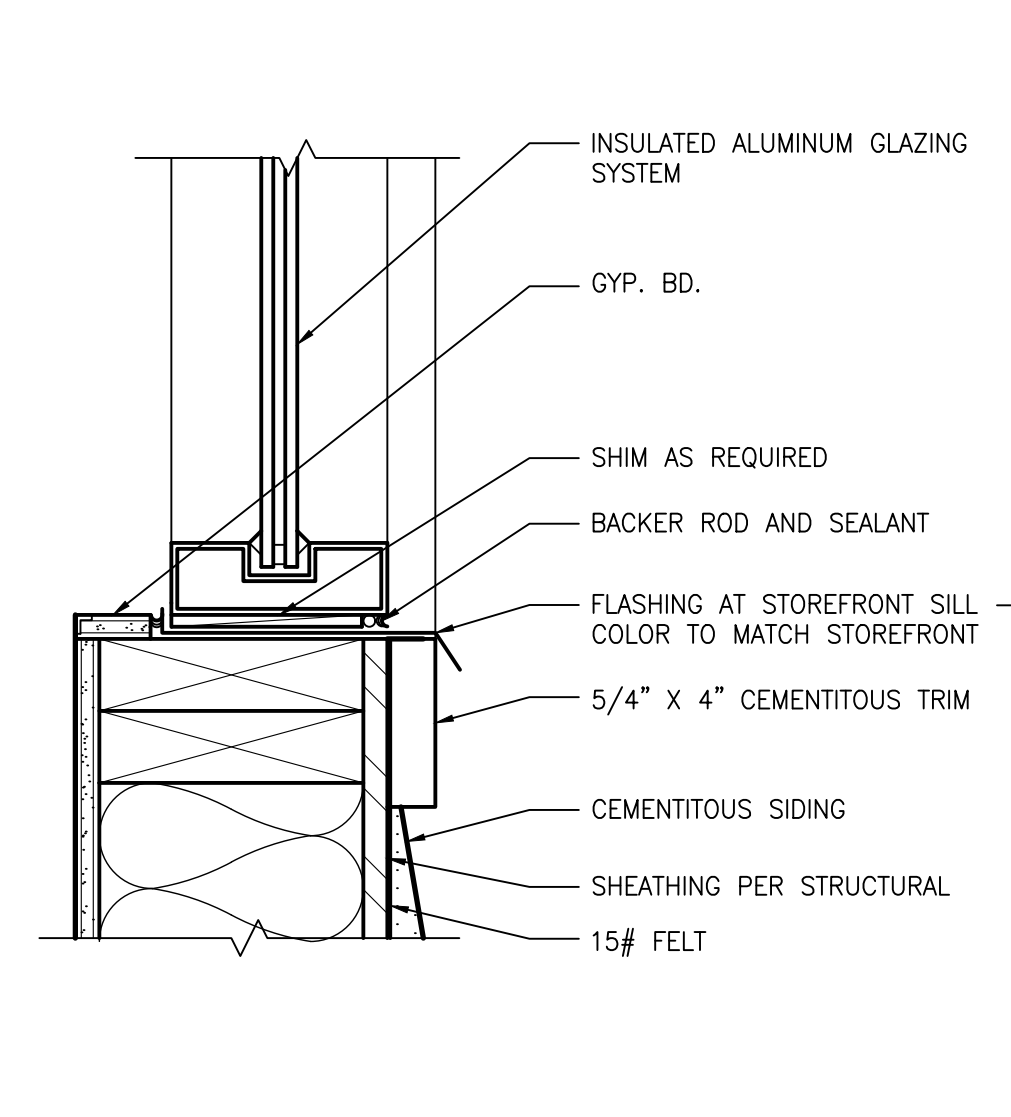


4 STOREFRONT SILL @ WOOD FRAMED WALL
A1.5 3" = 1'-0"

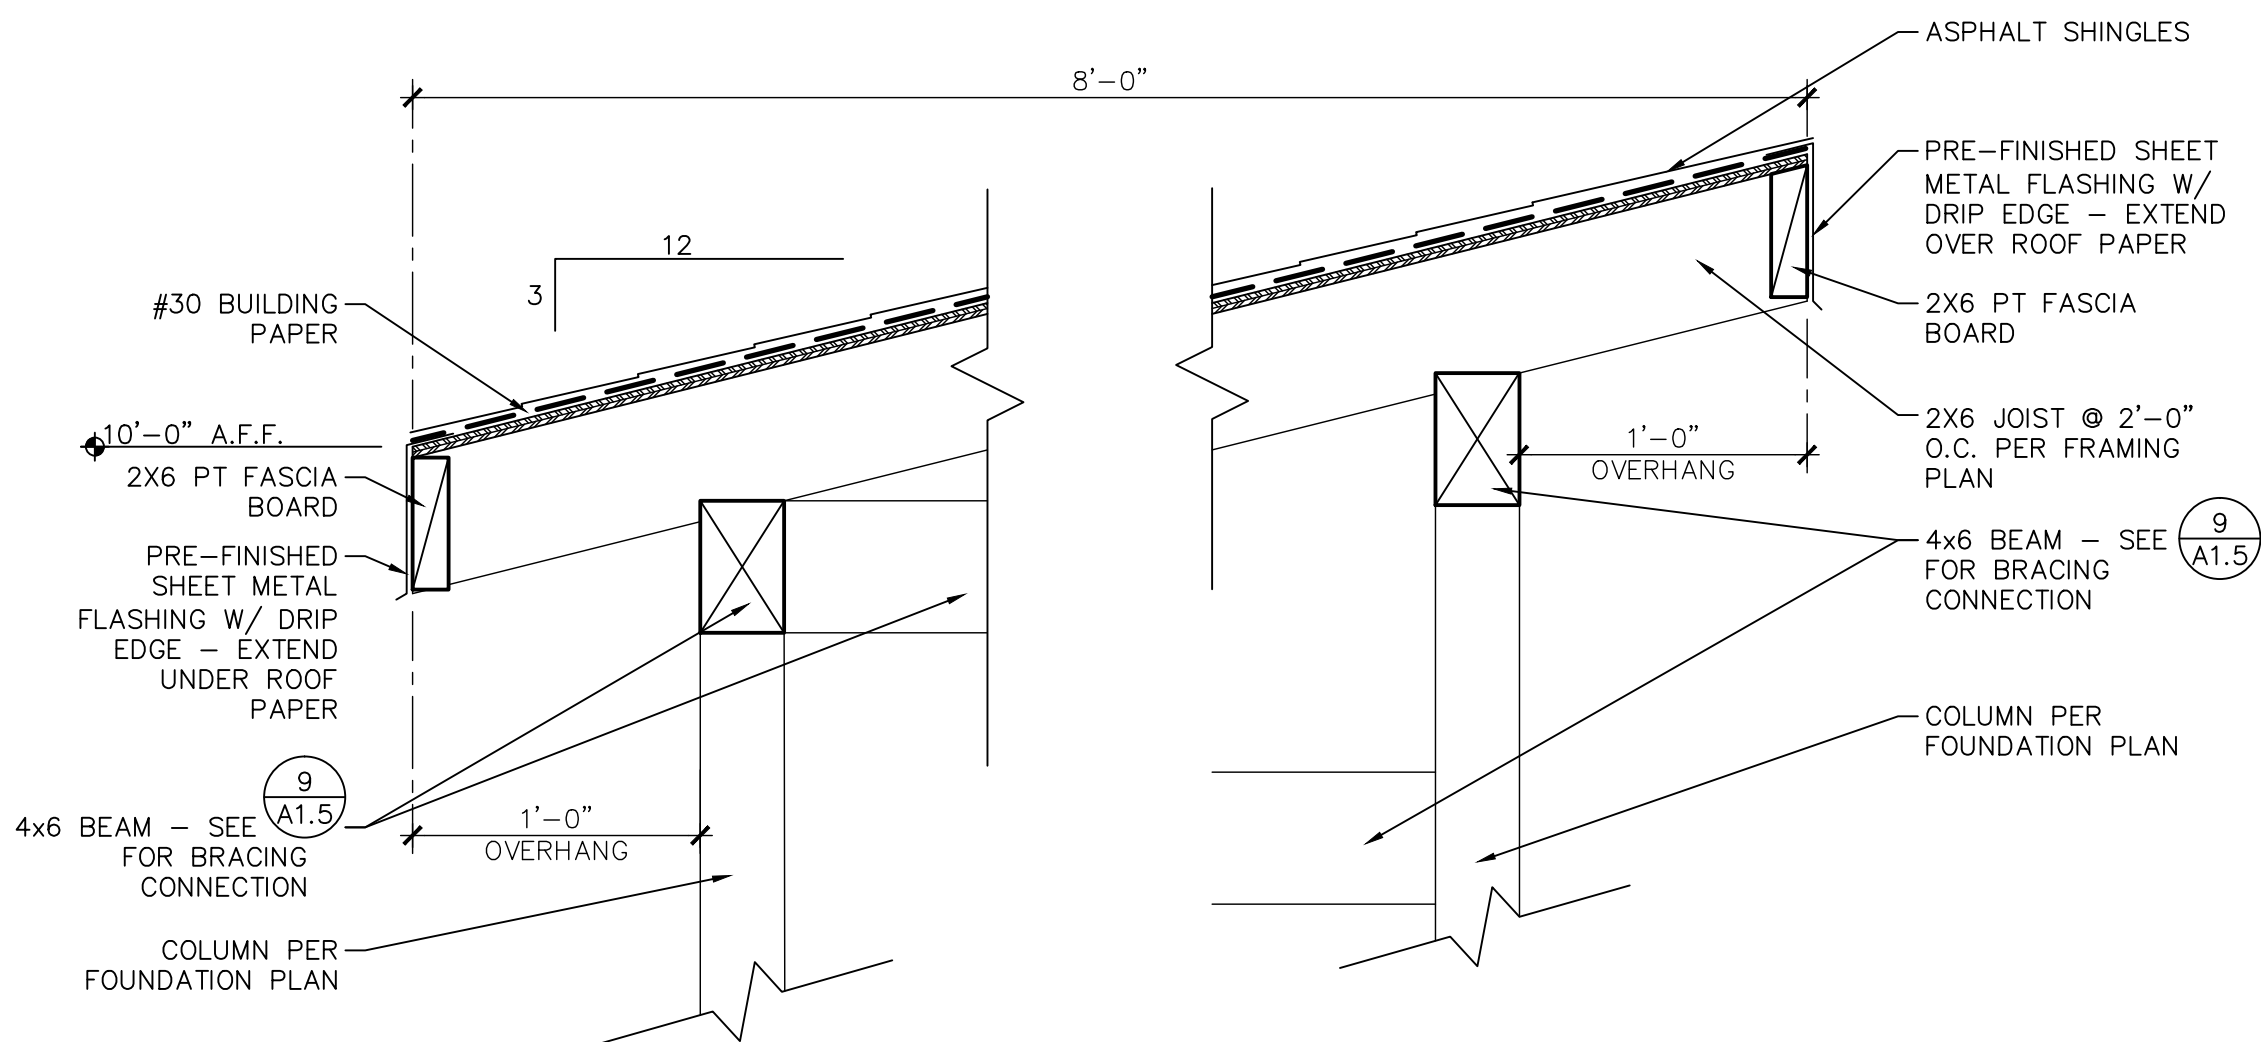


5 LEAN-TO CORNER FRAMING
A1.5 1 1/2" = 1'-0"

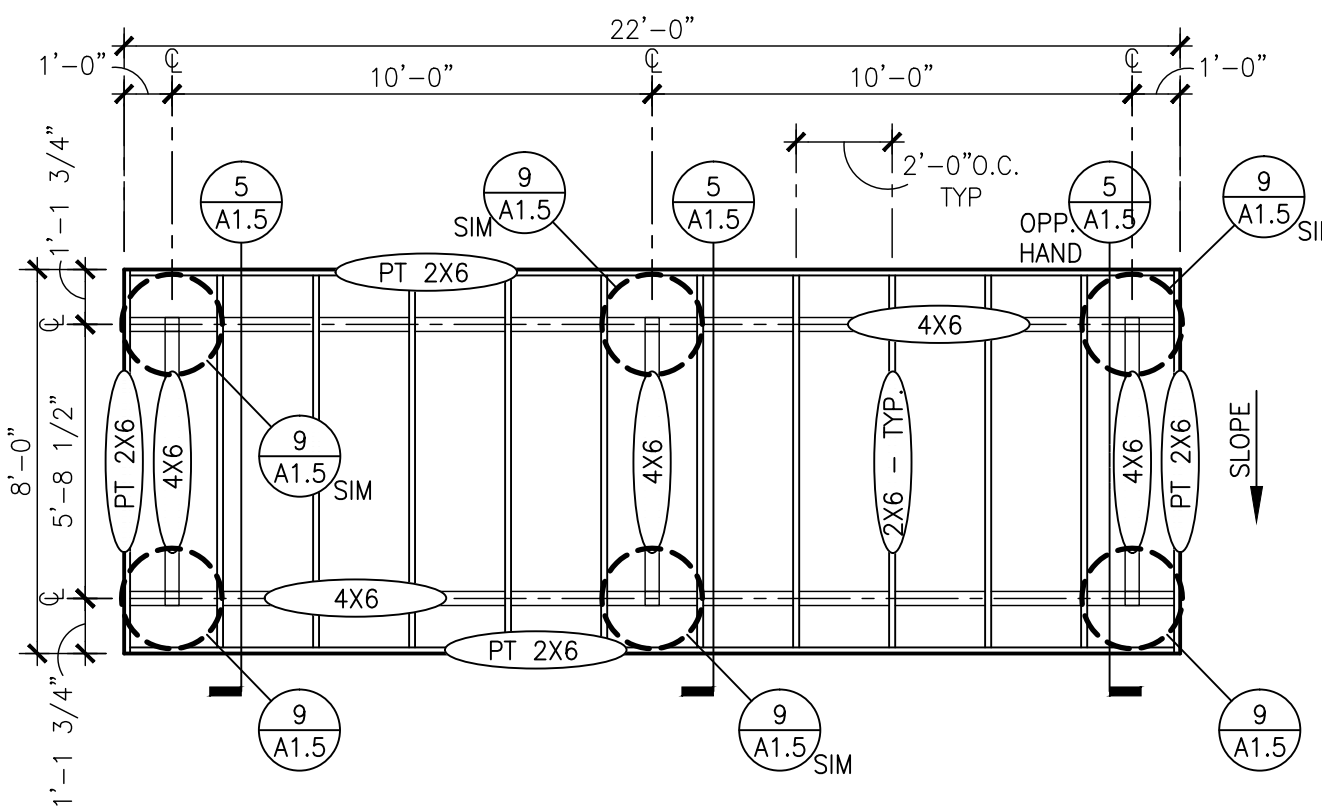


6 LEAN-TO SHED FRAMING PLAN
A1.5 1/4" = 1'-0"

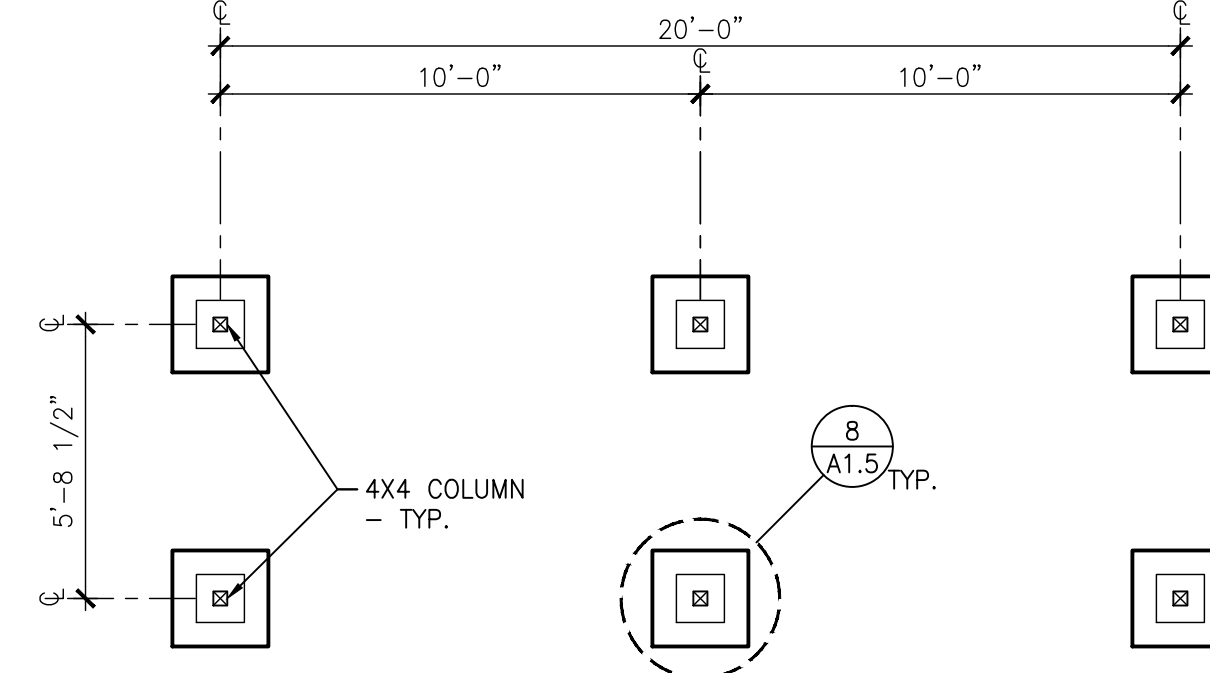


7 LEAN-TO SHED FOUNDATION PLAN
A1.5 1/4" = 1'-0"

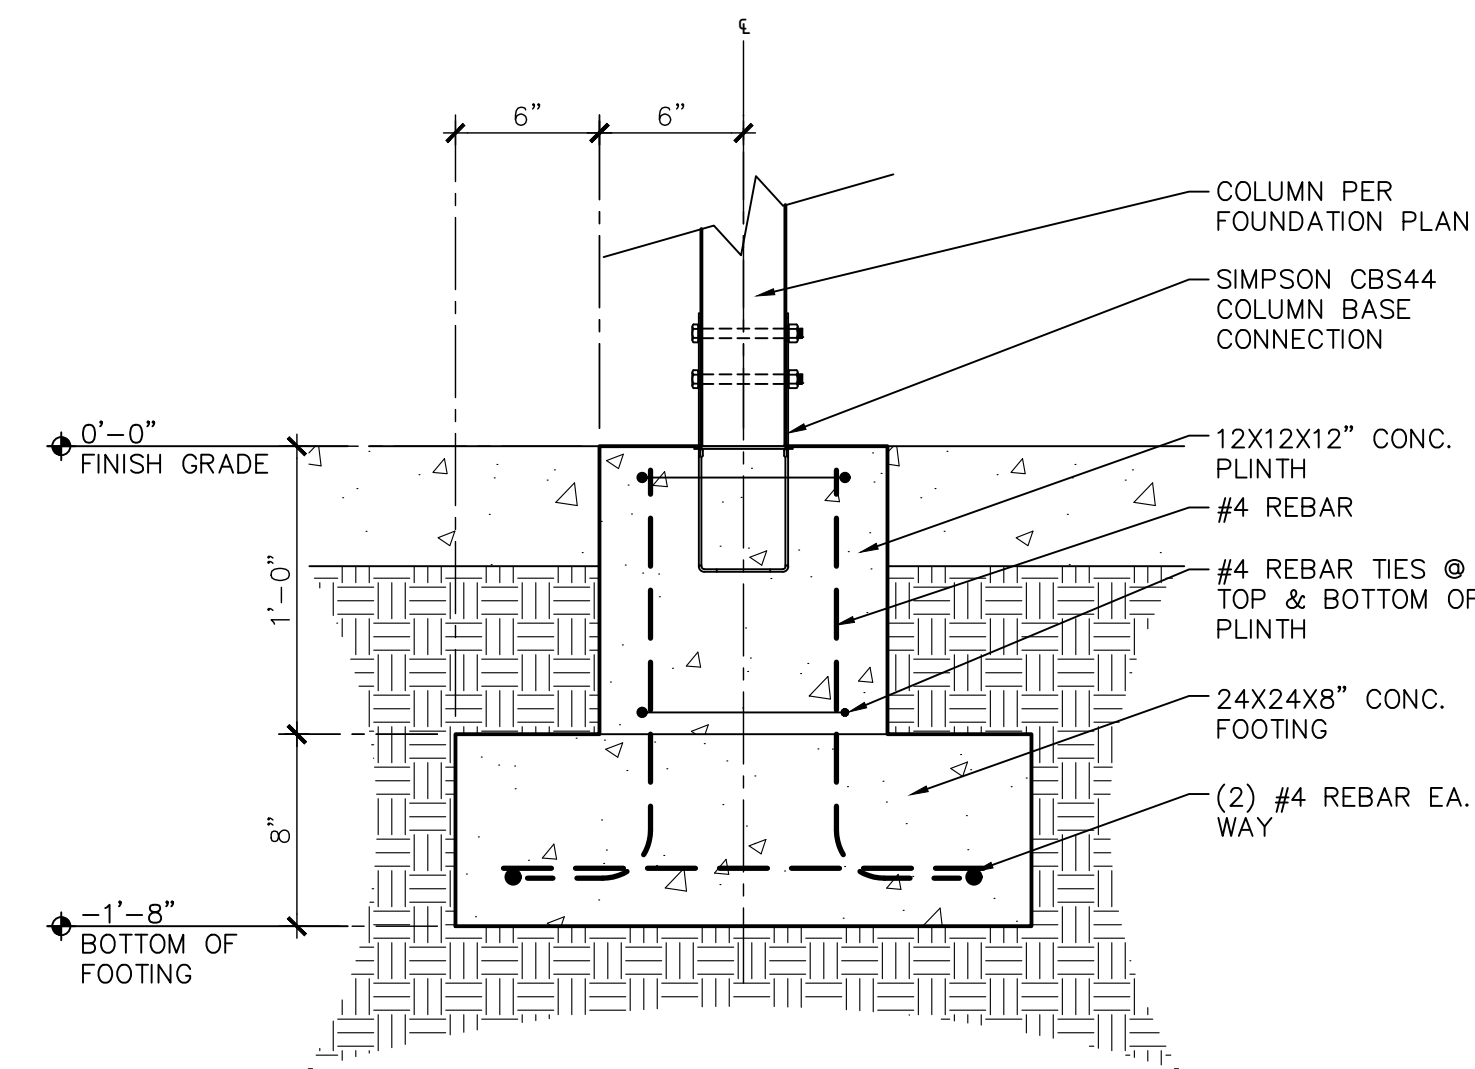


8 LEAN-TO SHED - TYPICAL FOOTING
A1.5 1 1/2" = 1'-0"

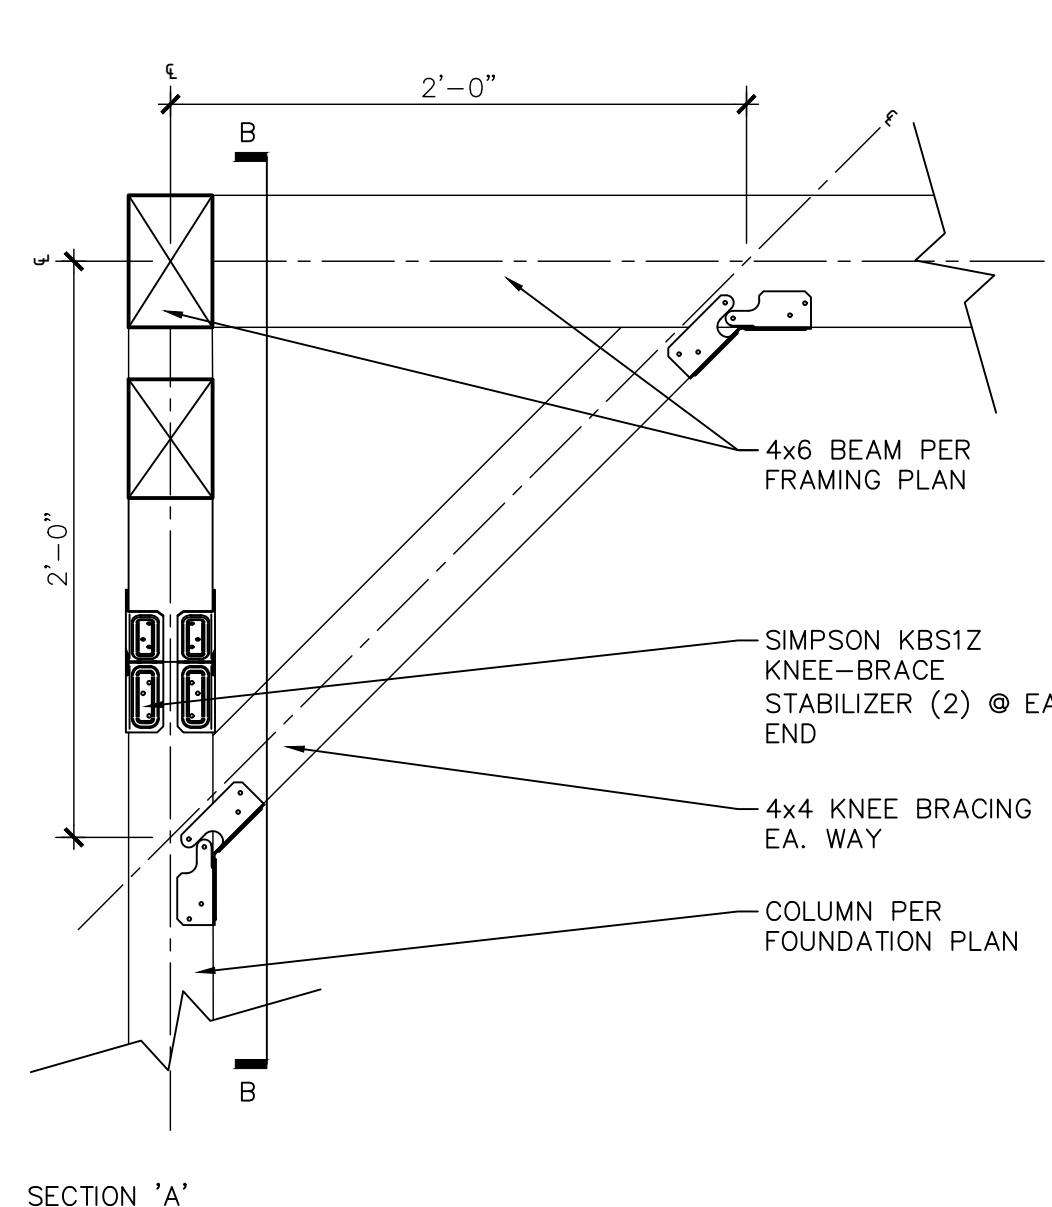

9 LEAN-TO KNEE-BRACING
A1.5 1 1/2" = 1'-0"

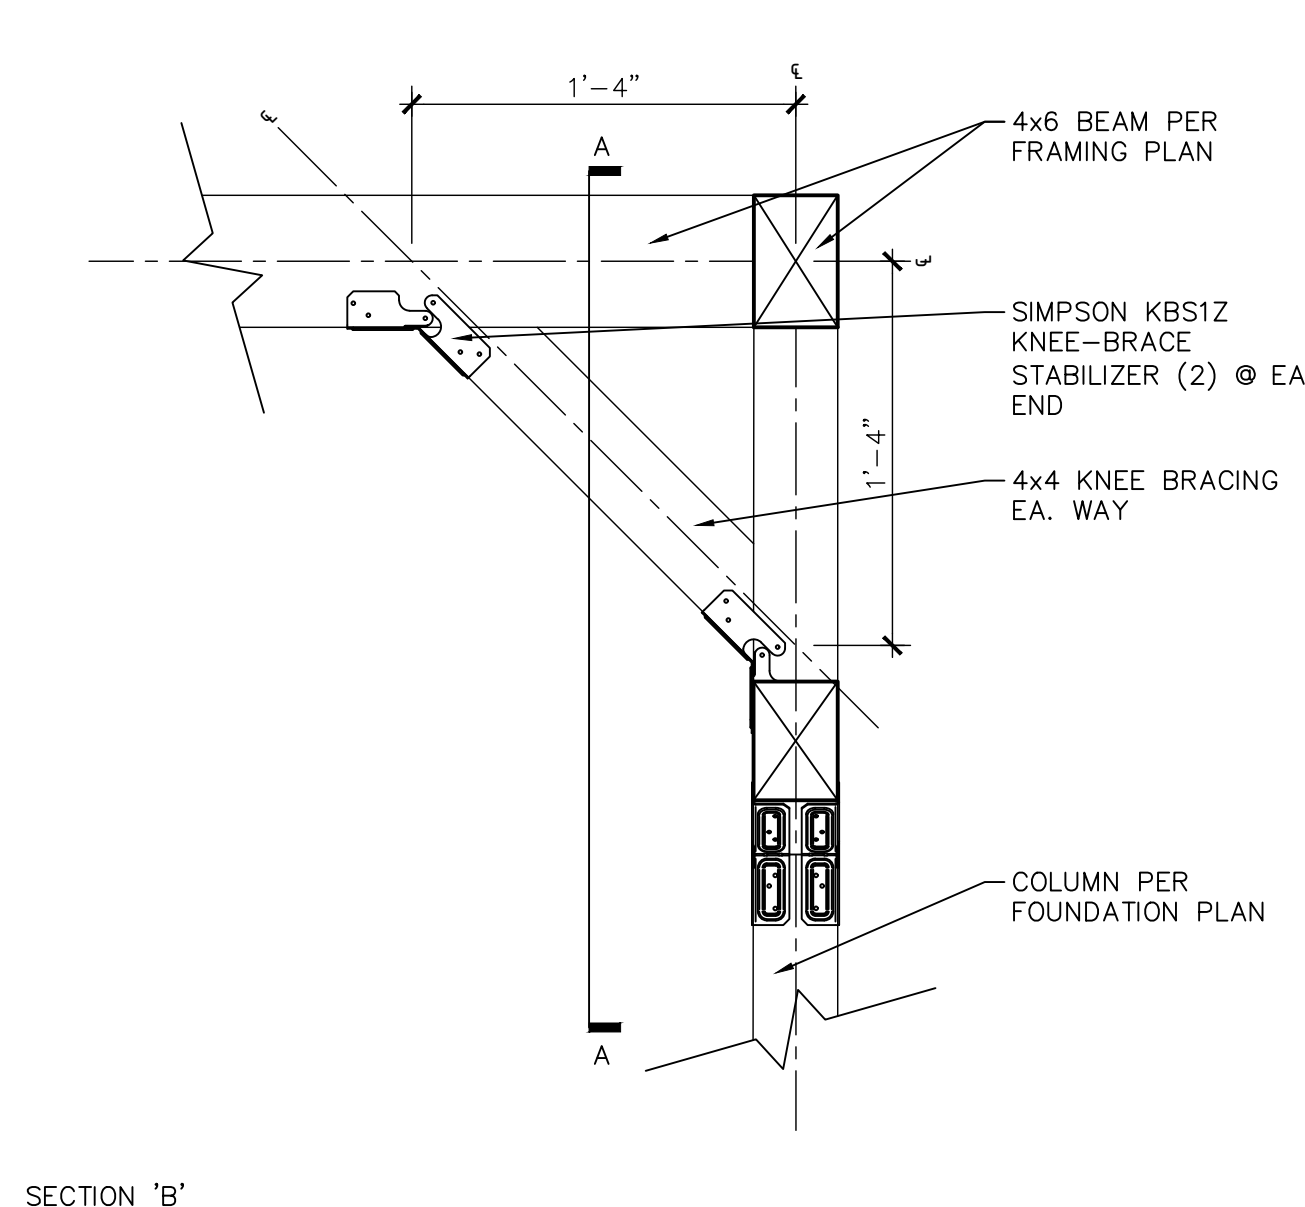

SECTION 'B'

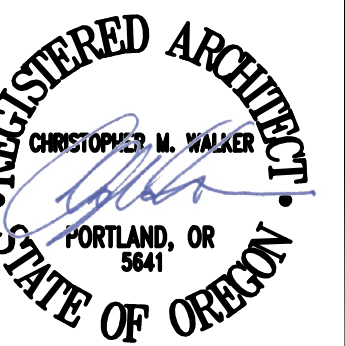

ISSUED DATE	50% CD DOCUMENTS	100% CD DOCUMENTS	TYPE	1 APPLICATION	BID DOCUMENTS	BID ADDENDA
4 10/03/19	5 11/05/19	6 11/14/19	7 12/05/19	8 1/02/20		

CONTRACTOR SHALL VERIFY AND CONFIRM ALL CONDITIONS AND DIMENSIONS AND NOTIFY ARCHITECT AND/OR ENGINEER OF ANY DISCREPANCIES PRIOR TO START OF WORK.



15895 SW 72ND AVE SUITE 200
 PORTLAND, OREGON 97224
 TEL: 503.226.1285
 FAX: 503.226.1270
 WWW.CIDAINC.COM

TENANT IMPROVEMENT FOR:
BEAVERTON SCHOOL DISTRICT:
MERLO STATION H.S. CTE PROGRAM
 1841 SW MERLO DR. BEAVERTON, OREGON 97006

DETAILS AND SCHEDULES

A1.5

190037.01

© 2019 CIDA, P.C./CIDA ALL RIGHTS RESERVED