

- NOTES:
1. THE ENCLOSED RENDERINGS ARE FOR REFERENCE PURPOSES ONLY.
 2. COLORS AND LAYOUTS SHOWN REPRESENT GRAPHICAL INTENT ONLY AND COLORS SHOWN SHALL NOT BE REGARDED AS ACTUAL COLORS OF INSTALLED PRODUCTS.
 3. MANUFACTURERS SHALL INCORPORATE STANDARD MANUFACTURER COLORS WITHIN PRODUCTION.
 4. DUE TO VARIATIONS IN MONITOR AND PRINTER SETTINGS WHEN VIEWING THESE REFERENCE SHEETS, THERE IS NO GUARANTEE THAT COLORS SHOWN WILL MATCH COLOR OF INSTALLED PRODUCT.

REVISIONS

PROJECT

WEST BLOOMFIELD HIGH SCHOOL

2020 BASEBALL AND SOFTBALL RECONSTRUCTION

OWNER

WEST BLOOMFIELD SCHOOL DISTRICT

5810 COMMERCE ROAD
WEST BLOOMFIELD, MI 48324



FORESITE
design

ATHLETIC FACILITY PLANNING "SITE PLANNING"
CONSULTING " LANDSCAPE ARCHITECTURE

3359 COOLIDGE HWY • BERKLEY, MI 48072
PH. 248.547.7757 • FAX 248.547.0218
WWW.FORESITEDESIGN.COM



3 WORKING DAYS
BEFORE YOU DIG
CALL MISS DIG
1-800-482-7171

DRAWINGS ARE PROPERTY OF FORESITE DESIGN, INC. AND ARE NOT TO BE USED, REPRODUCED, OR PUBLISHED IN PART OR WHOLE, WITHOUT EXPRESSED WRITTEN PERMISSION FROM FORESITE DESIGN, INC. COPYRIGHT 2019.


SHEET TITLE

TURF REFERENCE DETAILS


DWN. BY MDB	CHK. BY BSL
DATE 01/03/20	SCALE AS SHOWN

SHEET NO.

LD1.05

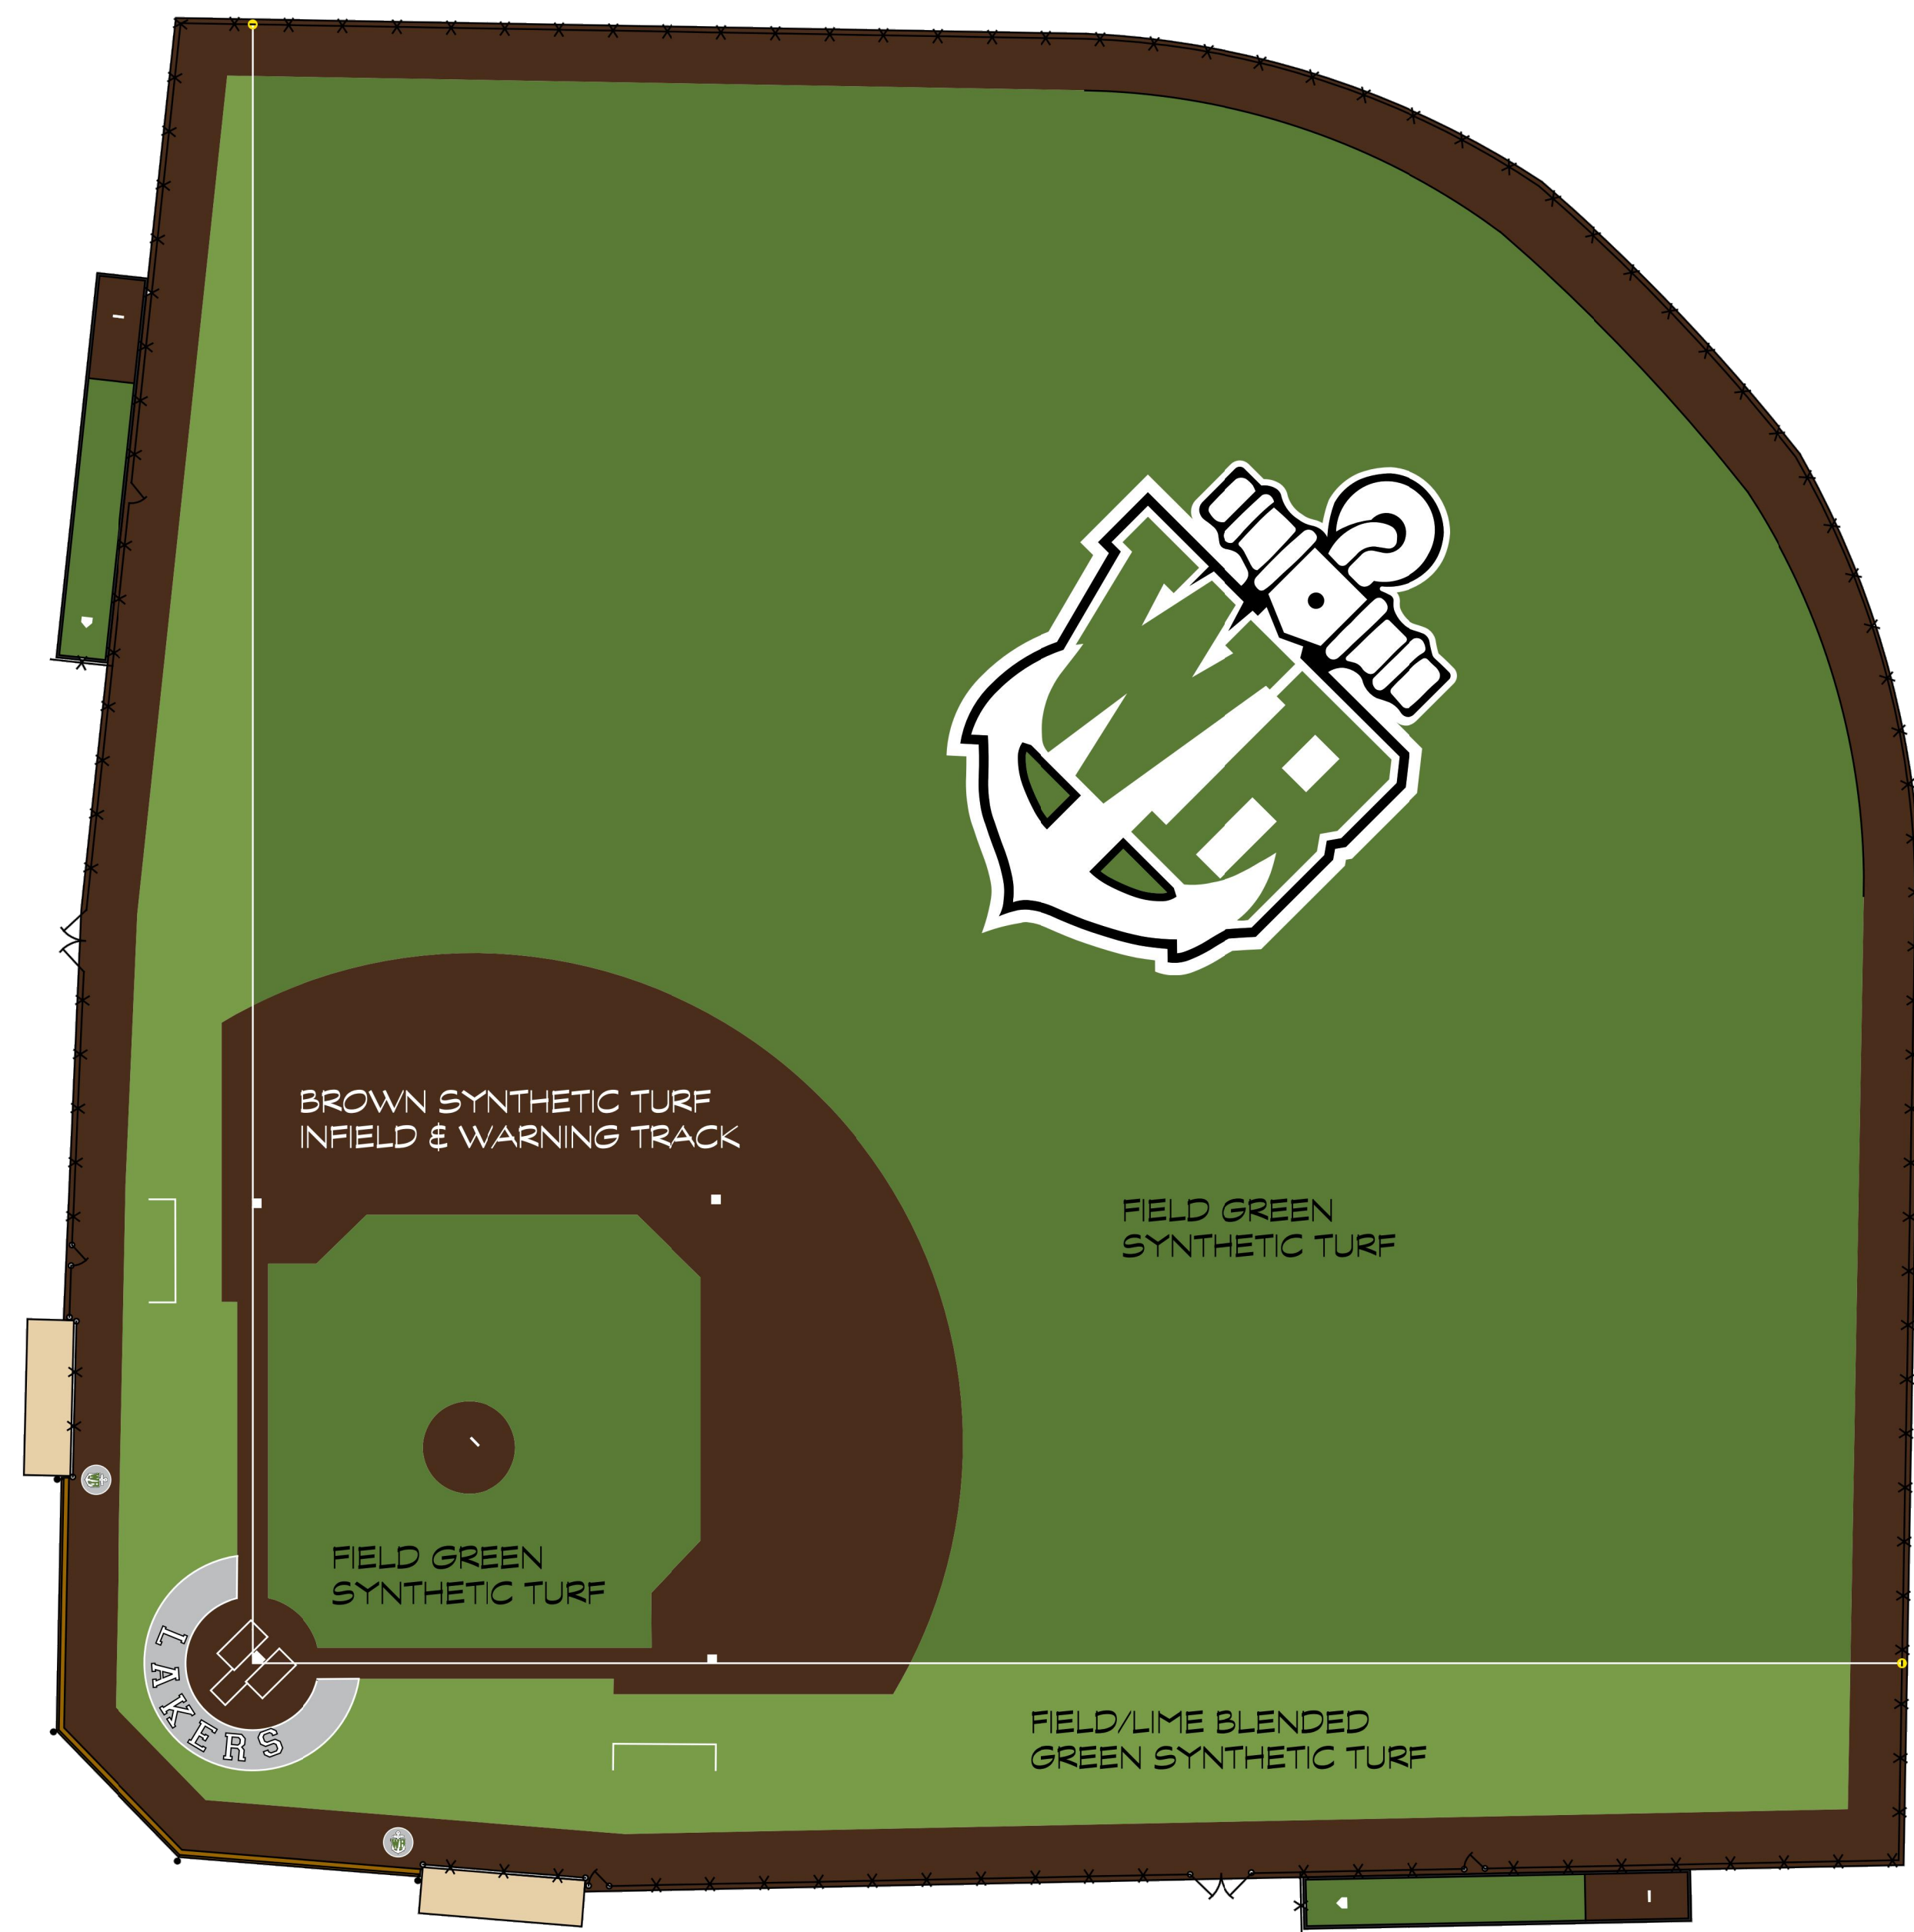

1 PROPOSED BASEBALL IMPROVEMENTS REFERENCE GRAPHICS
N.T.S.

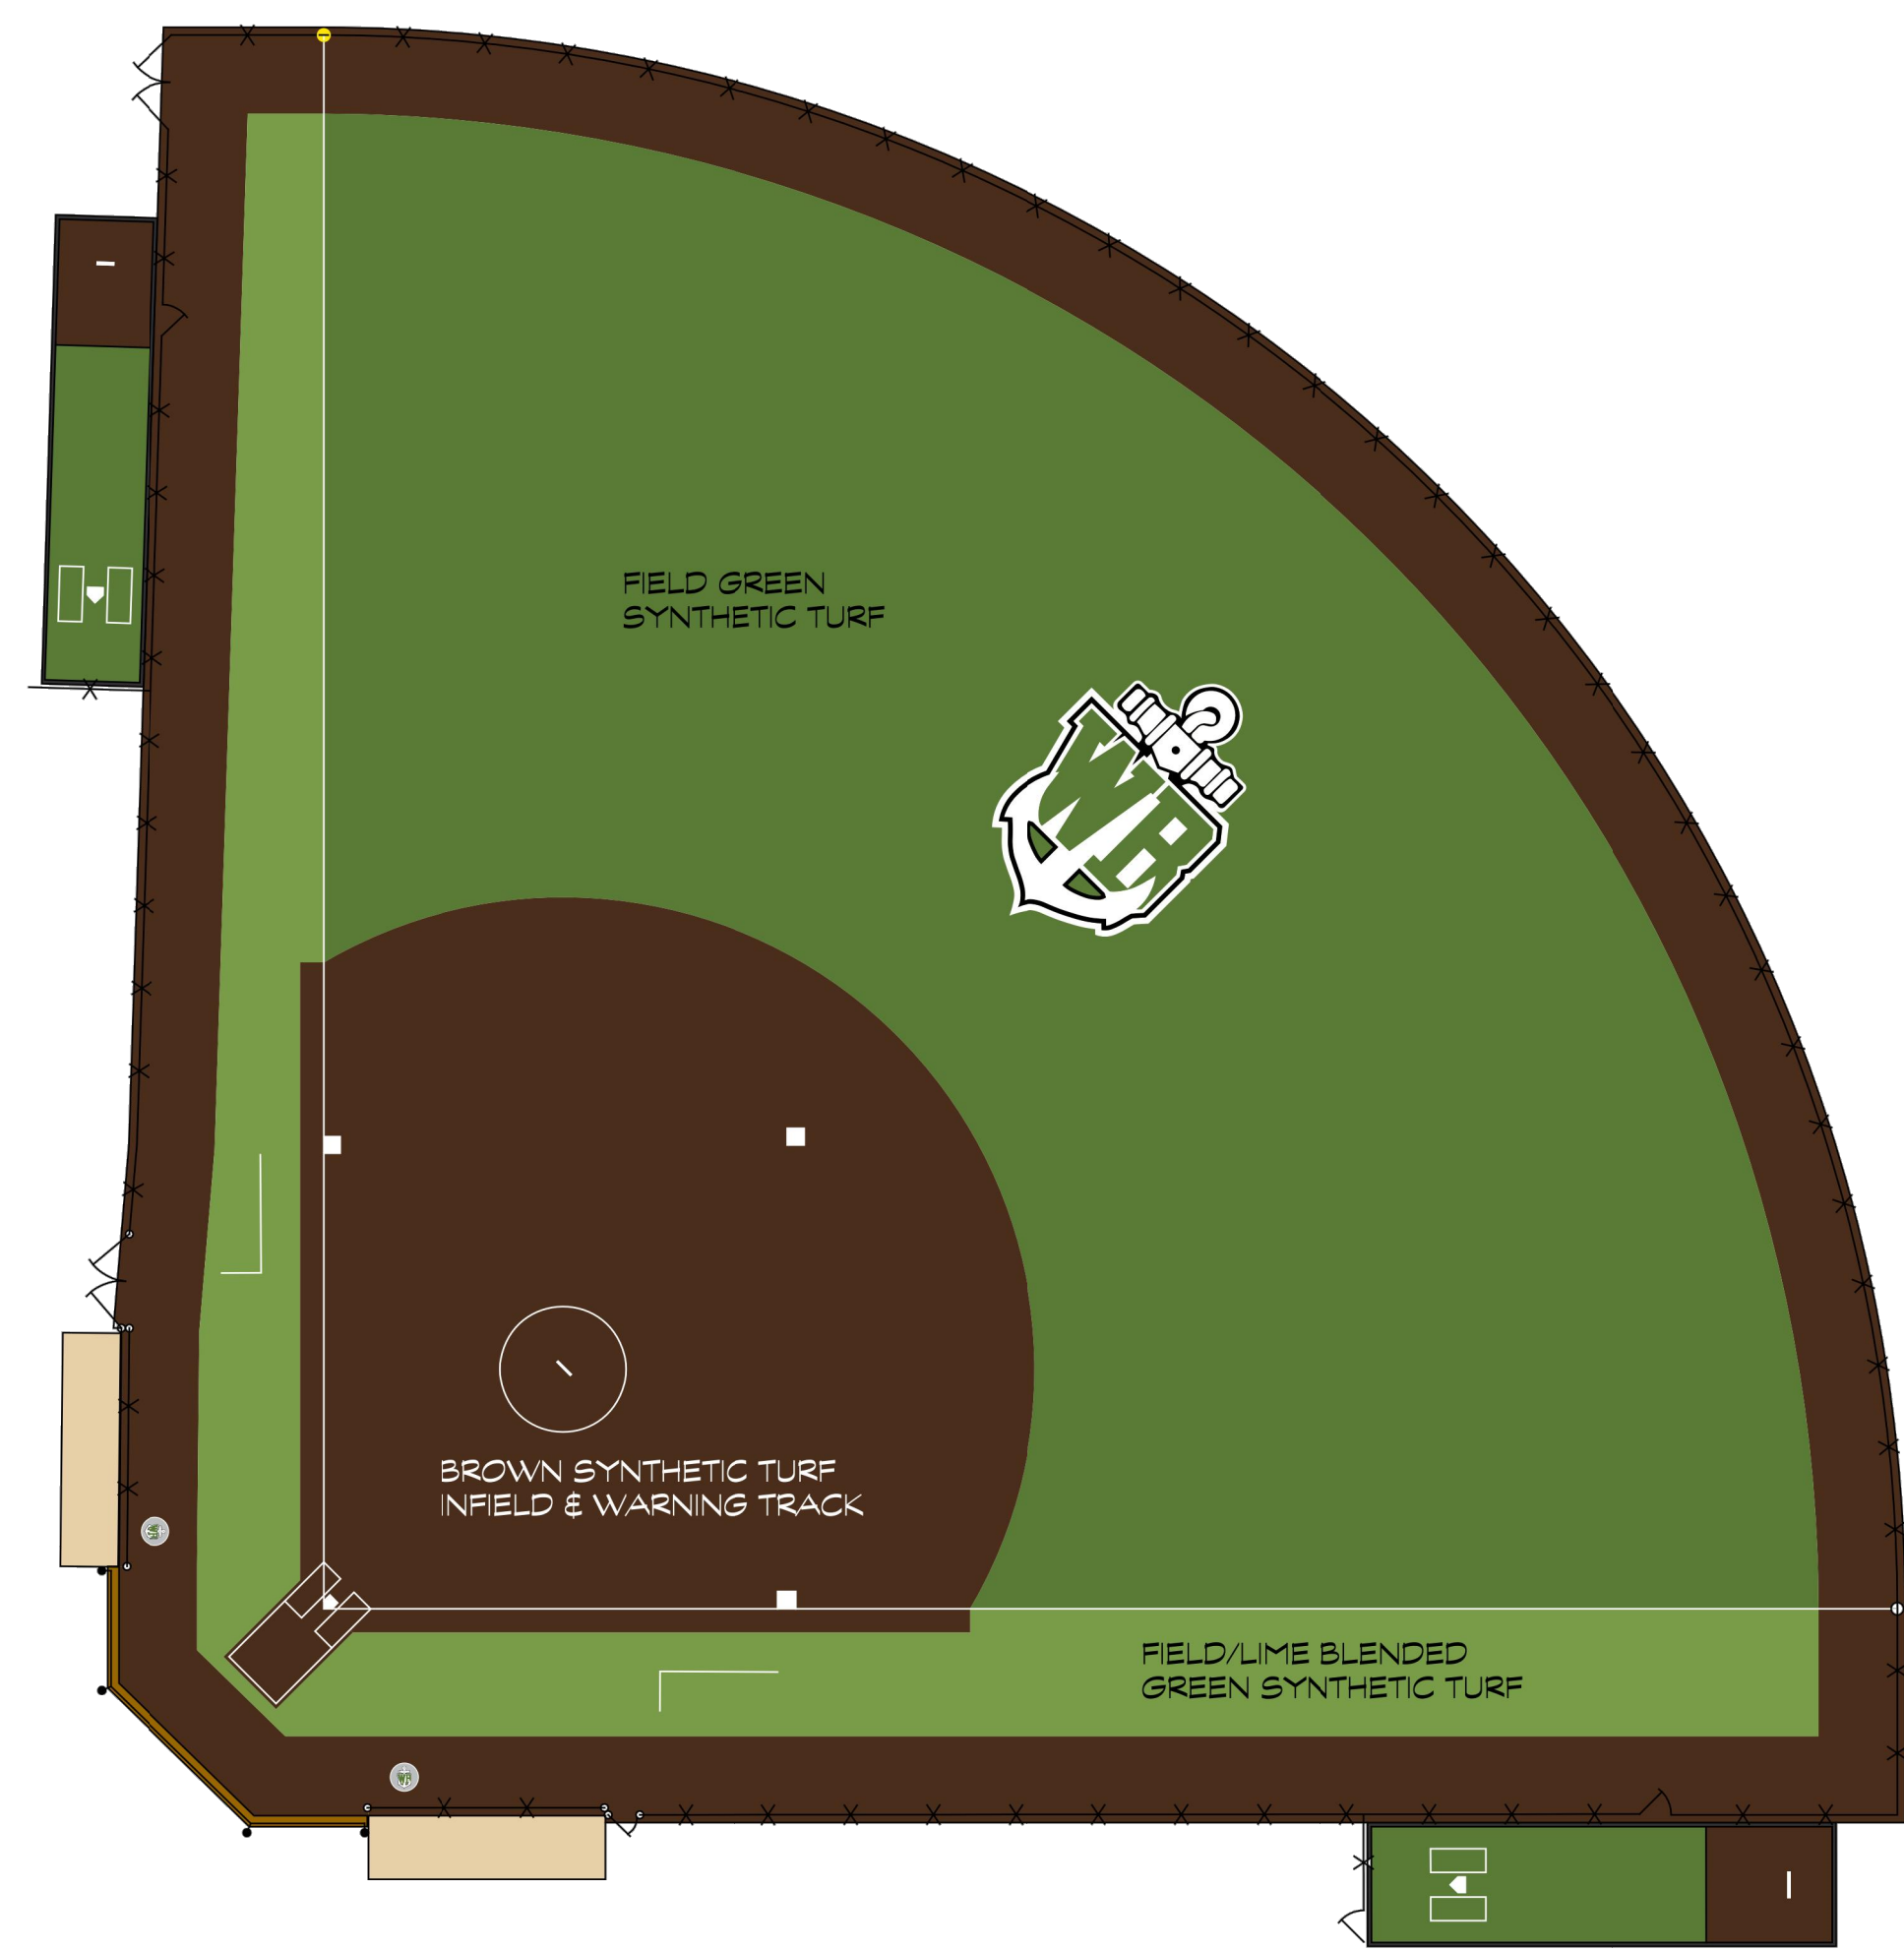

2 PROPOSED SOFTBALL IMPROVEMENTS REFERENCE GRAPHICS
ALTERNATE A-B N.T.S.