



**ROCKFORD BOARD OF EDUCATION  
INVITATION FOR BID ON SUPPLIES, MATERIALS, EQUIPMENT OR SERVICES  
FOR SCHOOL DISTRICT NO. 205  
ROCKFORD, ILLINOIS**

IFB No. 19-32 Asbestos Abatement at Eisenhower M.S.

DATE: April 29, 2019

RE: **ADDENDUM NO. 3**

---

To All Bidders:

Included are modifications, clarifications and/or corrections for the Project Manual and are hereby made a part of the contract documents. Please attach this addendum to the Project Manual(s) in your possession. Please note the receipt of this addendum on the bid form. Bidders shall review changes to all portions of this work as changes to one portion may affect the work of another.

**If you plan to hand deliver your IFB submission on the due date, please note you must check in on the 2nd floor prior to coming to the bid opening. Please allow time for this as late submission will not be accepted.**

Refer all questions relative to the business aspect, Instructions to Bidders, Special Conditions, and questions concerning the technical aspect of the documents to the Director of Purchasing by email at [purchasingdeptstaff@rps205.com](mailto:purchasingdeptstaff@rps205.com).

**Clarifications**


**Attached are the drawings for Addendum No. 2 that was issued on April 26, 2019.**

ROCKFORD BOARD OF EDUCATION

By: Dane Youngblood  
Director of Purchasing



AC shall secure doorways with wood framing for exhausts.

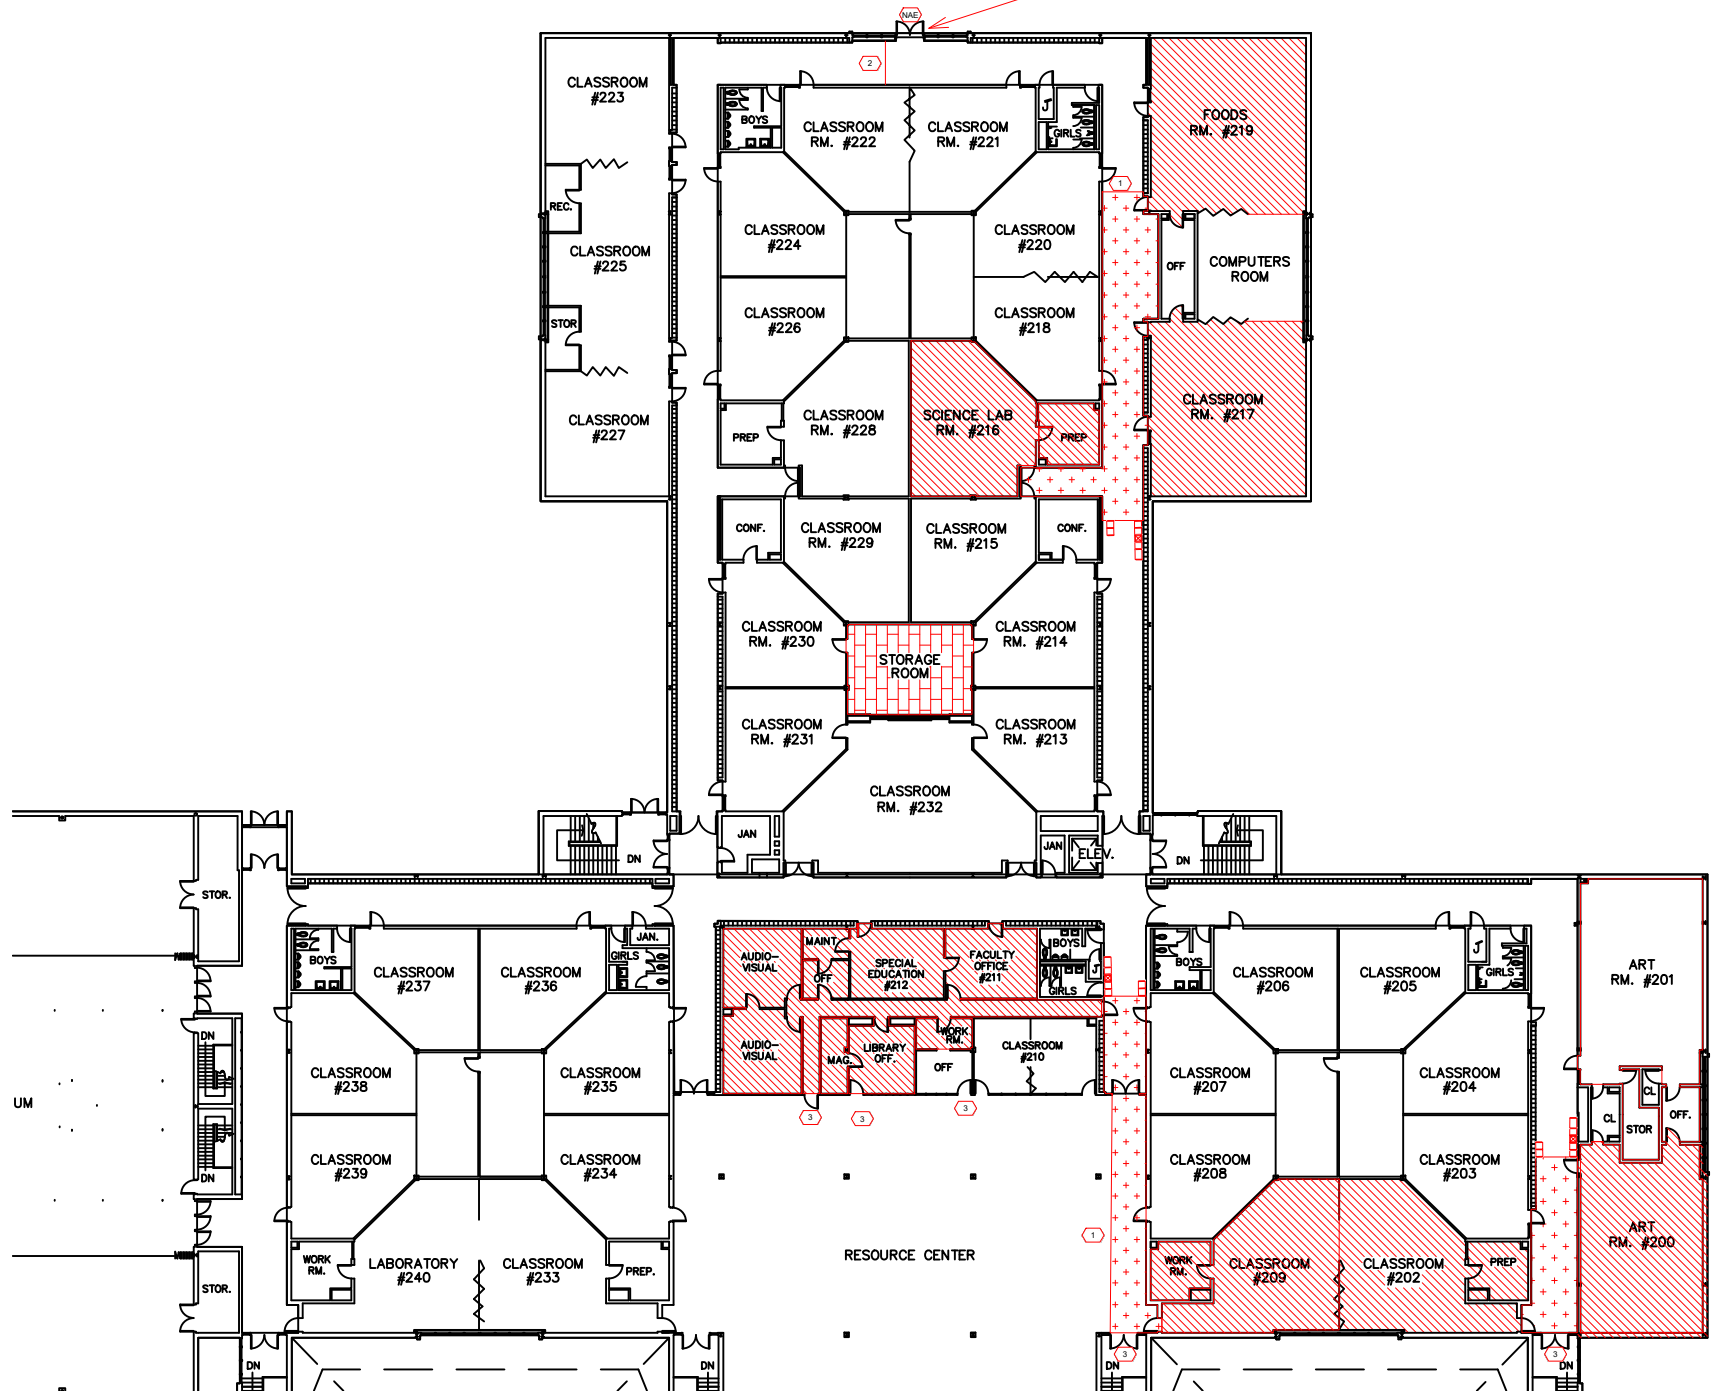

1 ASBESTOS ABATEMENT PHASE I NOT TO SCALE

**ASBESTOS ABATEMENT SCOPE OF WORK:**

1. Removal and disposal of floor tile and mastic
2. All work per Specification Section 02 13 1 applicable IDPH, IEPA and OSHA regulations

**SCHEDULE:**


1. Phase I Gross Removal Areas - June 7, 2019 to June 24, 2019
2. Non Friable removal shall be coordinated with Carnow Conibear and RPS205.

**GENERAL NOTES:**

1. Locations shown are approximate only. General contractor to determine and mark exact locations.
2. Worker decontamination enclosure system shall be constructed in strict accordance with IDPH section 855.410. Clean room shall be sized to accommodate the needs of the work crew. Donning and Doffing of PPE outside of clean room is strictly prohibited.
3. If non-friable methods are utilized (Specification 3.11(D)). Contractor shall be responsible for the isolation of the work area(s) with critical seals, signage, and the security of the work areas to eliminate access by unauthorized personnel. HEPA filtered negative air machines shall be set up within the work areas and run during all non-friable work activities.

	Worker decontamination unit.
	Waste decontamination unit.
	Airlock
	Electrical Source
	Water Source
	Negative Air Exhaust
	Separation barrier per IDPH 855.430(a)
	Separation barrier per IDPH 855.430(b) (with lockable door)
	Contractor to secure door and control access
	Gross removal of floor tile and mastic
	Asbestos Abatement Containment Area. No removal in this area
	Non-friable removal of floor tile and mastic

KEY PLAN - FIRST FLOOR:

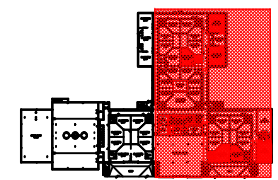

NO.	DATE	DRAWN BY:	CHECKED BY:	REMARKS
1	03/21/2018	J. Kalingasan	E. Christian	Issue for Bidding
2	03/15/2019	J. Gonzalez	E. Christian	
0				

CLIENT:  
**Rockford Public School District #205**  
 501 7th Street  
 Rockford, IL 61104

PROJECT NAME:  
**Asbestos Abatement  
 Eisenhower Middle School**

PROJECT DESIGNER  
 Rod Harvey  
 IDPH #: 100-01548

SHEET TITLE:  
**Asbestos Abatement  
 Second Floor Plan**

DESIGNER SIGNATURE


CCA PROJECT NO.  
 A139670140

DATE:  
 March 8, 2019

SHEET NO.  
**ASB-1**

Carnow, Conibear & Assoc., Ltd.  
 Environmental Consulting Services  
 600 W. Van Buren St., Suite 500, Chicago, IL 60607  
 t: 312.782.4486 f: 312.782.5145  
 www.ccaltd.com

K:\\_unmap\Projects\Rockford School District\Contract 2018\Eisenhower Middle School\Flooring Renovations - 2019\AUTOCAD\03182019 Eisenhowr ASB.dwg

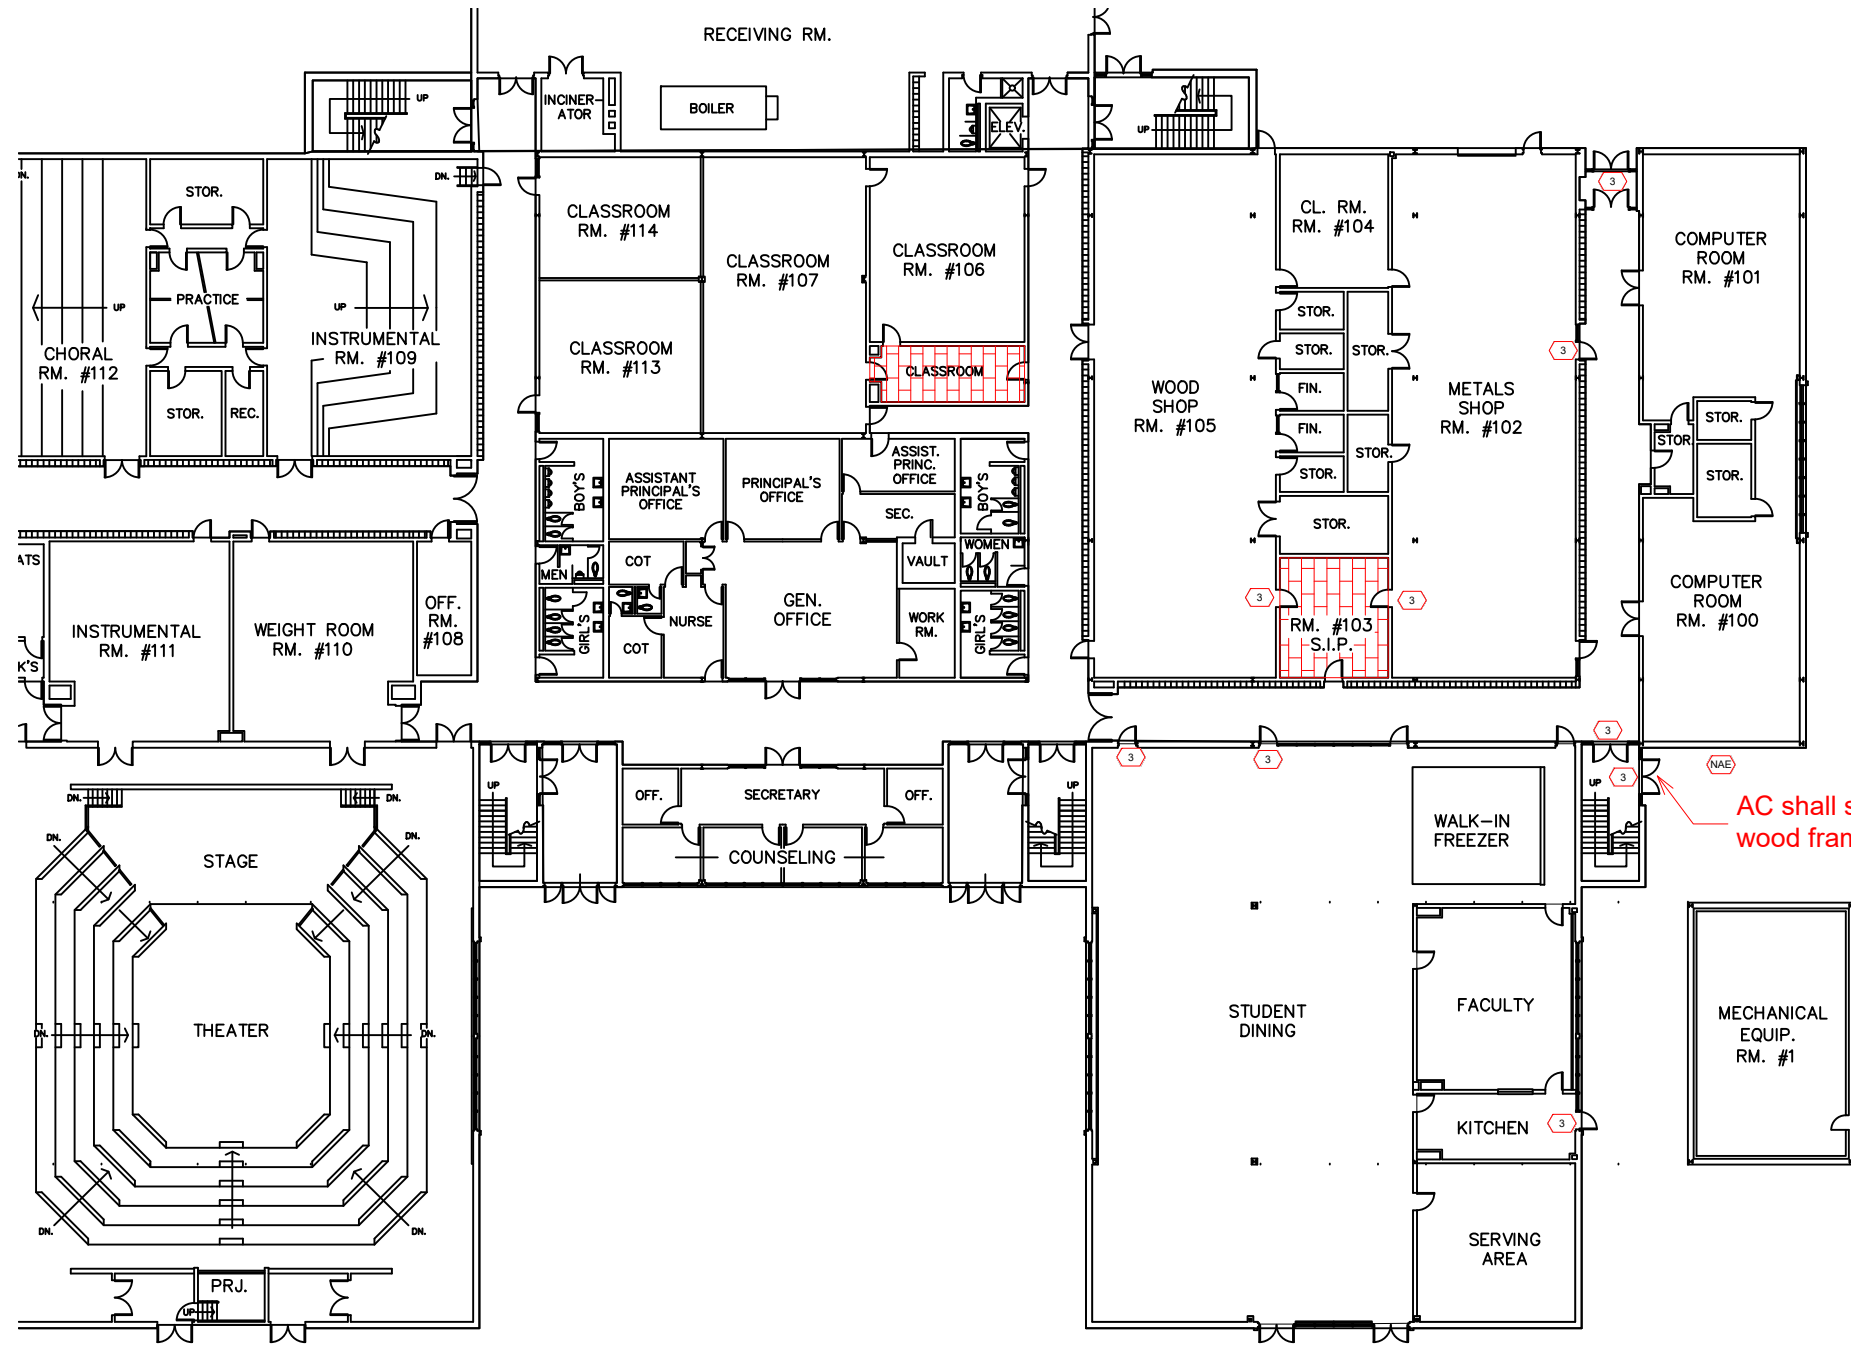

AC shall secure doorways with wood framing for exhausts.

**ASBESTOS ABATEMENT SCOPE OF WORK:**

1. Removal and disposal of floor tile and mastic
2. All work per Specification Section 02 13 1 applicable IDPH, IEPA and OSHA regulations

**SCHEDULE:**

1. Phase II Gross Removal Areas - Shall be completed by July 5, 2019
2. Non Friable removal shall be coordinated with Carnow Conibear and RPS205.


**GENERAL NOTES:**

1. Locations shown are approximate only. General contractor to determine and mark exact locations.
2. Worker decontamination enclosure system shall be constructed in strict accordance with IDPH section 855.410. Clean room shall be sized to accommodate the needs of the work crew. Donning and Doffing of PPE outside of clean room is strictly prohibited.
3. If non-friable methods are utilized (Specification 3.11(D)). Contractor shall be responsible for the isolation of the work area(s) with critical seals, signage, and the security of the work areas to eliminate access by unauthorized personnel. HEPA filtered negative air machines shall be set up within the work areas and run during all non-friable work activities.

**ASBESTOS ABATEMENT KEYNOTES**

	Worker decontamination unit.
	Waste decontamination unit.
	Airlock
	Electrical Source
	Water Source
	Negative Air Exhaust
	Separation barrier per IDPH 855.430(a)
	Separation barrier per IDPH 855.430(b) (with lockable door)
	Contractor to secure door and control access
	Gross removal of floor tile and mastic
	Asbestos Abatement Containment Area. No removal in this area
	Non-friable removal of floor tile and mastic

**KEY PLAN - FIRST FLOOR:**

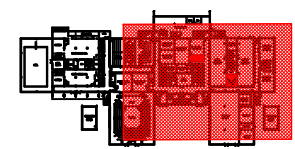

2 ASBESTOS ABATEMENT PHASE II NOT TO SCALE

<p>DRAWING HISTORY</p> <table border="1"> <thead> <tr> <th>NO.</th> <th>DATE</th> <th>DRAWN BY:</th> <th>CHECKED BY:</th> <th>REMARKS</th> </tr> </thead> <tbody> <tr> <td>1</td> <td>03/21/2018</td> <td>J. Kalingasan</td> <td>E. Christian</td> <td>Issue for Bidding</td> </tr> <tr> <td>2</td> <td>03/15/2019</td> <td>J. Gonzalez</td> <td>E. Christian</td> <td></td> </tr> <tr> <td>0</td> <td></td> <td></td> <td></td> <td></td> </tr> </tbody> </table>					NO.	DATE	DRAWN BY:	CHECKED BY:	REMARKS	1	03/21/2018	J. Kalingasan	E. Christian	Issue for Bidding	2	03/15/2019	J. Gonzalez	E. Christian		0					<p>CLIENT:</p> <p><b>Rockford Public School District #205</b>  <b>501 7th Street</b>  <b>Rockford, IL 61104</b></p>		<p>PROJECT NAME:</p> <p><b>Asbestos Abatement</b>  <b>Eisenhower Middle School</b></p>		<p>SHEET TITLE:</p> <p><b>Asbestos Abatement</b>  <b>First Floor Plan</b></p>		<p>CCA PROJECT NO. A139670140</p> <p>DATE: March 8, 2019</p> <p>SHEET NO. <b>ASB-2</b></p>	
NO.	DATE	DRAWN BY:	CHECKED BY:	REMARKS																												
1	03/21/2018	J. Kalingasan	E. Christian	Issue for Bidding																												
2	03/15/2019	J. Gonzalez	E. Christian																													
0																																
					<p>PROJECT DESIGNER</p> <p>Rod Harvey IDPH #: 100-01548</p>		<p>DESIGNER SIGNATURE</p>		<p>Carnow, Conibear &amp; Assoc., Ltd.  Environmental Consulting Services  600 W. Van Buren St., Suite 500, Chicago, IL 60607  t: 312.782.4486 f: 312.782.5145  www.ccaltd.com</p>																							

K:\\_unmap\Projects\Rockford School District\Contract 2018\Eisenhower Middle School\Flooring Renovations - 2019\AUTOCAD\012019 Eisenhow ASB.dwg