


1 GROUND FLOOR PLAN
 NORTH
 8' 4' 0' 8'
 SCALE: 1/8" = 1'-0"

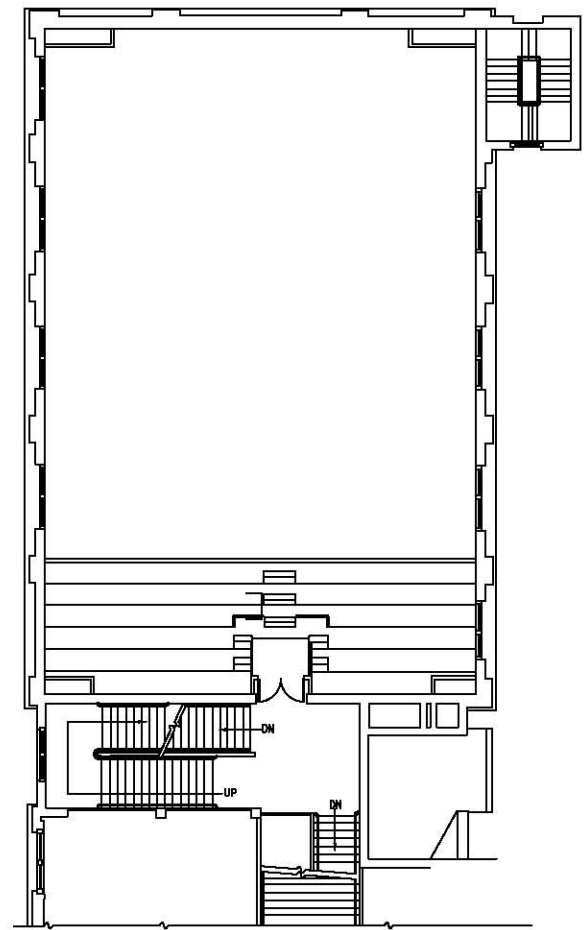

MEZZANINE FLOOR PLAN
 NORTH
 8' 4' 0' 8'
 SCALE: 1/8" = 1'-0"

TAI
 TapanAm
 Associates, Inc.
 CONSULTING
 Engineers
 Architects
 201 W. 135th ST.
 KANSAS CITY
 MISSOURI 64145
 (816) 941-8100







LADD ELEMENTARY
 3840 BENTON
 KANSAS CITY, MISSOURI

PROJECT NO.:	5094.DD
ARCH. JOB NO.:	
PROJECT ARCH.:	
DRAWN BY:	RH
CHECKED BY:	HS
REVISION DATE:	DESCRIPTION:

GROUND FLOOR
 PLAN

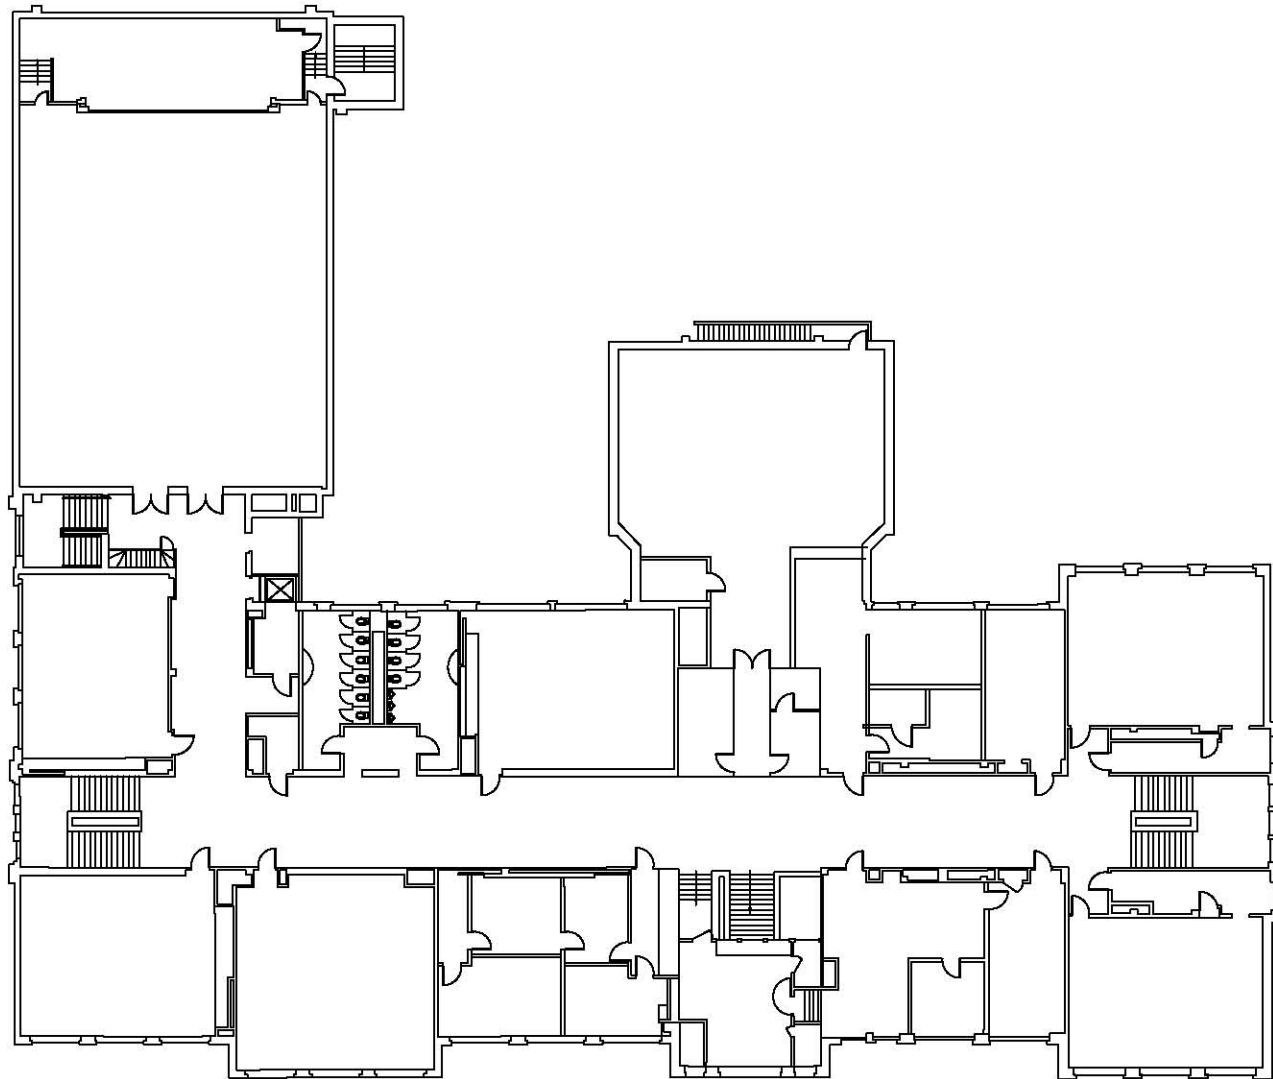
A-1





FIRST FLOOR PLAN

 SCALE: 1/8" = 1'-0"

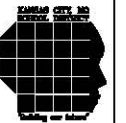

TapanAm
 Associates, Inc.
 CONSULTING
 ENGINEERS
 ARCHITECTS
 221 W. 128th ST.
 KANSAS CITY
 MISSOURI 64146
 (816) 941-8100





 

LEAD SECONDARY
 ROAD DESIGN
 KANSAS CITY, MISSOURI

DESIGNED BY:	BDW/MS
CHECKED BY:	
PROJECT NO.:	241
DATE:	1/10
PROJECT NAME:	UNDEVELOPED

FIRST FLOOR PLAN

A-2

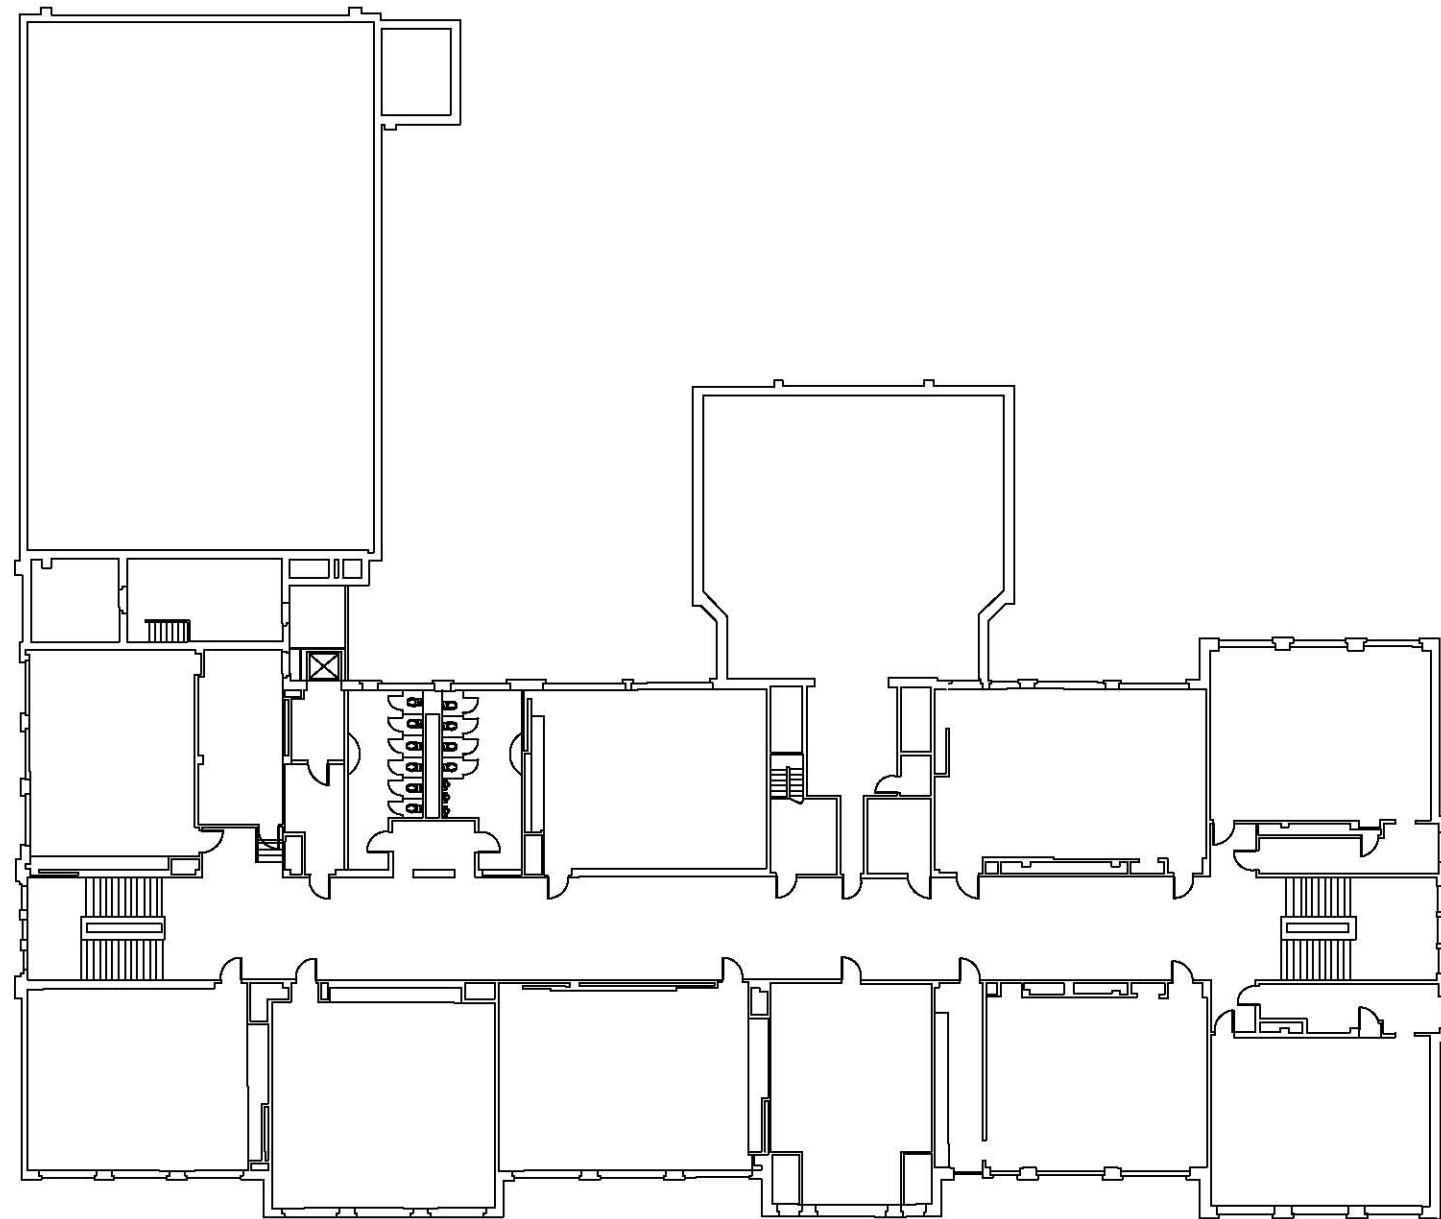



SECOND FLOOR PLAN

 SCALE: 1/8" = 1'-0"



TapanAm
 Associates, Inc.
 CONSULTING
 Engineers
 Architects
 201 W. 135th ST.
 KANSAS CITY
 MISSOURI 64145
 (816) 941-8100


 



LADD ELEMENTARY
 3840 BENTON
 KANSAS CITY, MISSOURI

PROJECT NO.:	5094.DD
ARCH. JOB NO.:	
PROJECT ARCH.:	
DRAWN BY:	RH
CHECKED BY:	HB
REVISION DATE:	DESCRIPTION:

SECOND FLOOR PLAN
 A-3

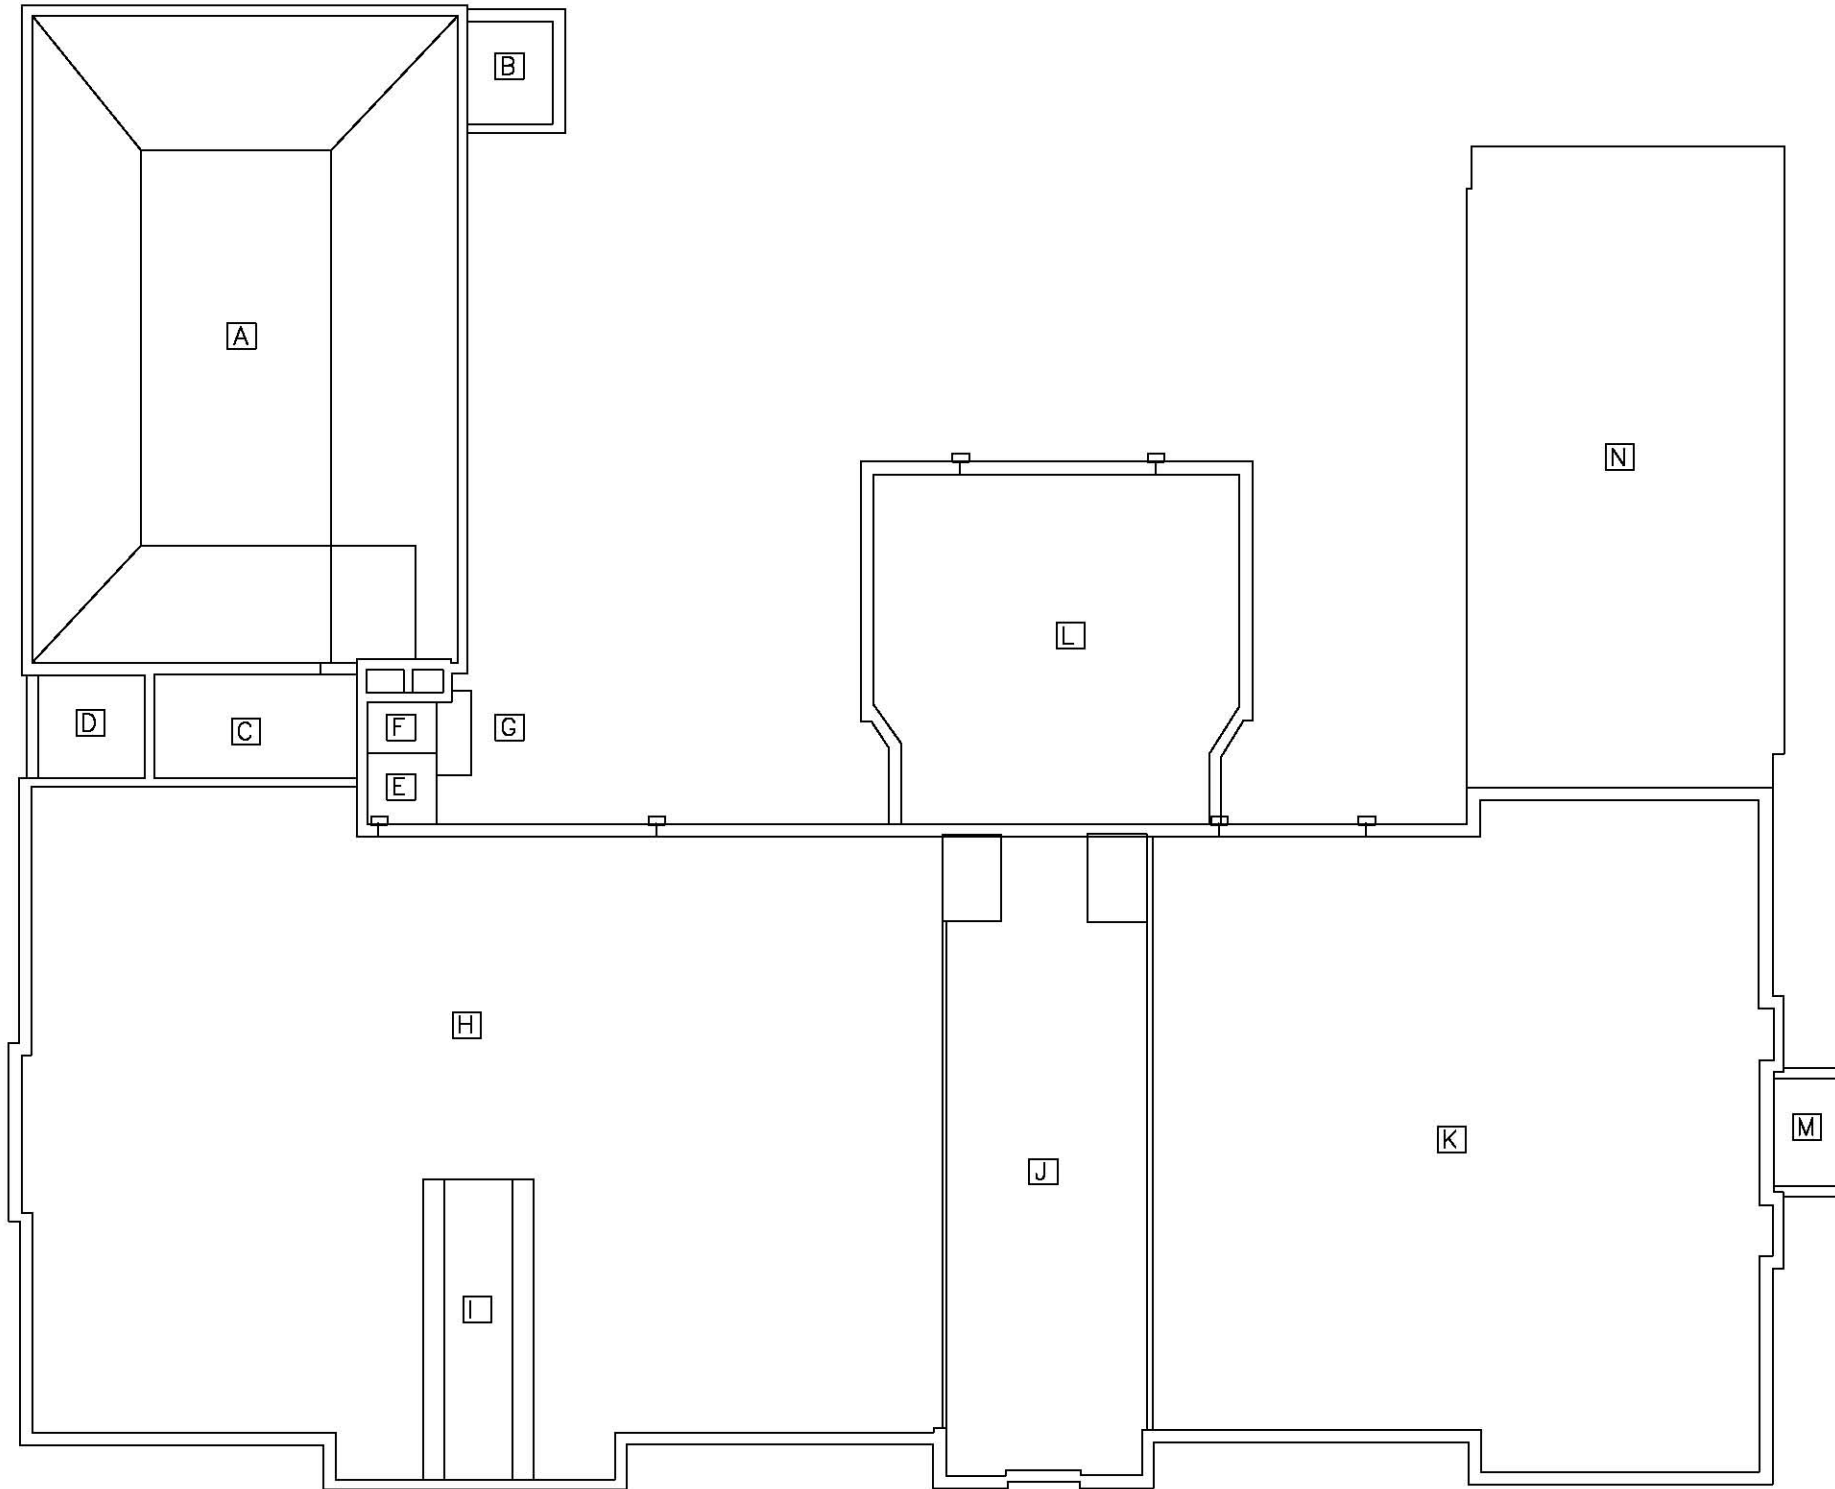



ROOF PLAN

 SCALE: 1/8" = 1'-0"


TapanAm
 Associates, Inc.
 CONSULTING
 Engineers
 Architects
 201 W. 135th ST.
 KANSAS CITY
 MISSOURI 64145
 (816) 941-8100



LADD ELEMENTARY
 3840 BENTON
 KANSAS CITY, MISSOURI

PROJECT NO.:	5094.DD
ARCH. JOB NO.:	
PROJECT ARCH.:	
DRAWN BY:	RH
CHECKED BY:	HB
REVISION DATE:	DESCRIPTION:

ROOF PLAN
 A-4