

GROUND FLOOR PLAN

 SCALE: 1/8" = 1'-0"



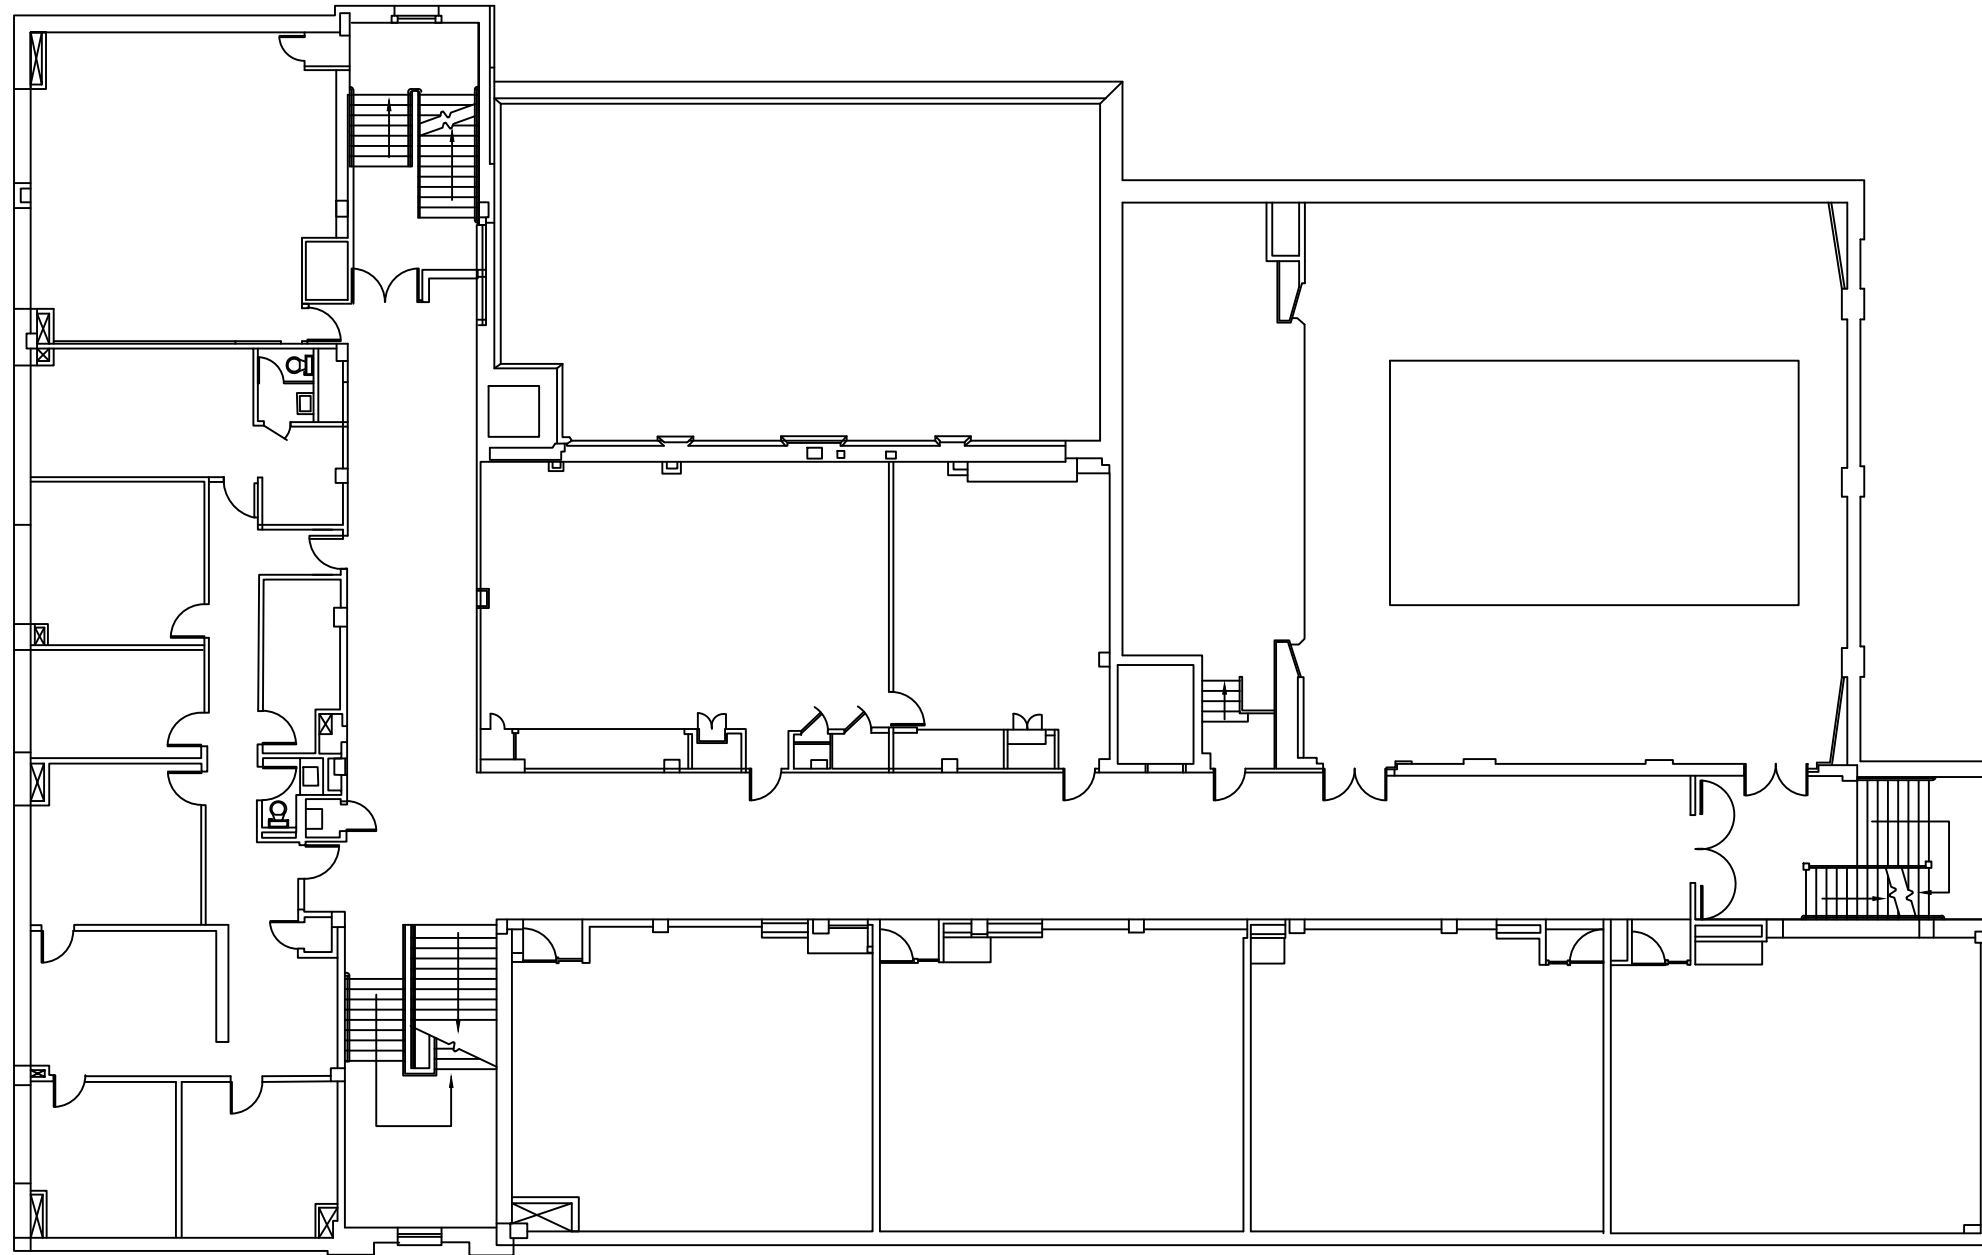

TapanAm
 Associates, Inc.
 CONSULTING
 Engineers
 Architects
 201 W. 135th ST.
 KANSAS CITY
 MISSOURI 64145
 (816) 941-8100


 




MARKWOOD
 1300 EAST 70TH STREET
 KANSAS CITY, MISSOURI

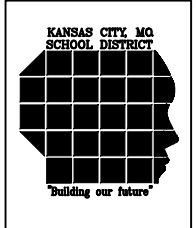
PROJECT NO.:	8094.00
ARCH. JOB NO.:	
PROJECT NAME:	TAI
DESIGN NO.:	HS
PROJECT DT.:	HS
ISSUE DATE:	DESCRIPTION:

GROUND FLOOR PLAN
 A-1




 FIRST FLOOR PLAN

 SCALE: 1/8" = 1'-0"

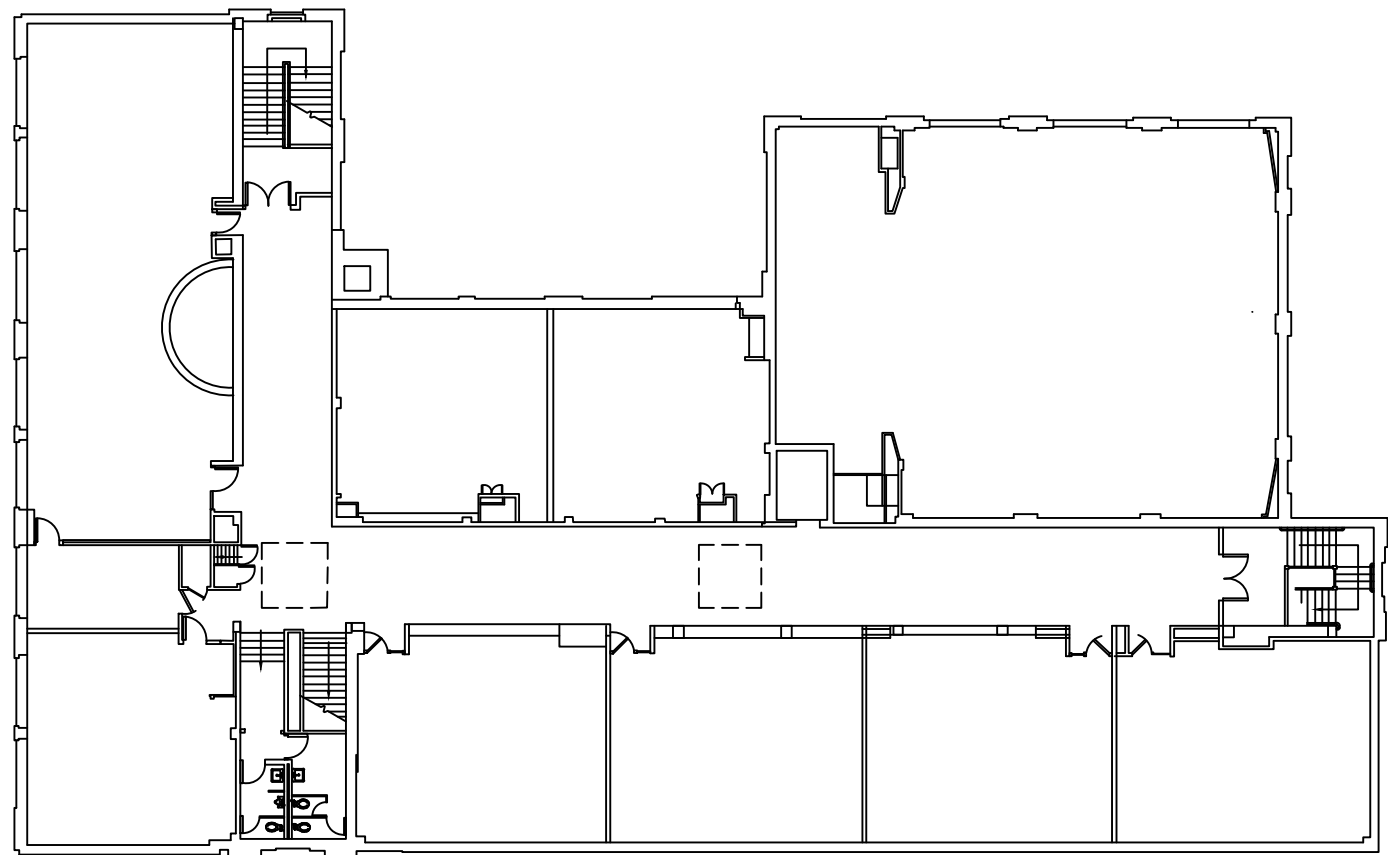

TapanAm
 Associates, Inc.
 CONSULTING
 Engineers
 Architects
 201 W. 135th ST.
 KANSAS CITY
 MISSOURI 64145
 (816) 941-6100


 


 
 
MARLBOROUGH
 1300 EAST 75TH STREET
 KANSAS CITY, MISSOURI


PROJECT NO.:	5094.00
ARCH. JOB NO.:	
PROJECT ARCH.:	
DRAWN BY:	RH
CHECKED BY:	HB
ISSUE DATES:	DESCRIPTION:

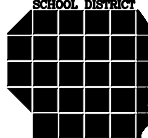
FIRST FLOOR PLAN
 A-2





 1 SECOND FLOOR PLAN
 SCALE: 1/8" = 1'-0"



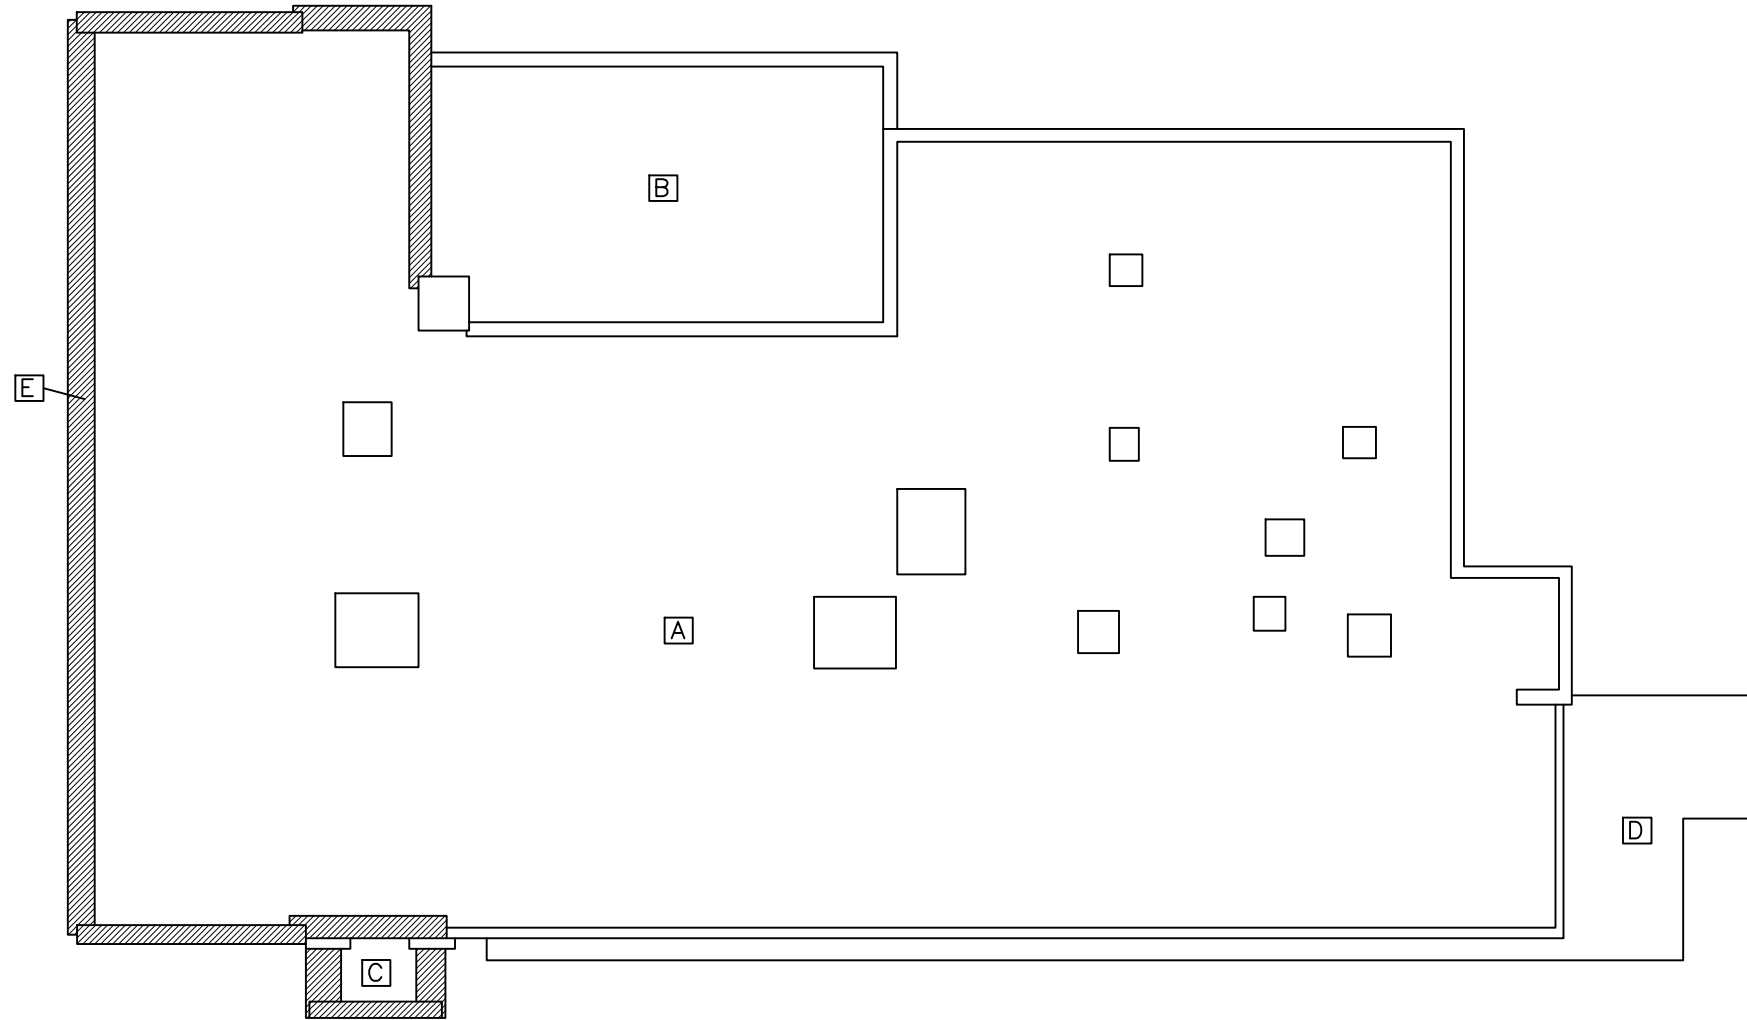

TapanAm
 Associates, Inc.
 CONSULTING
 Engineers
 Architects
 201 W. 135th ST.
 KANSAS CITY
 MISSOURI 64145
 (816) 941-6100

KANSAS CITY, MO
 SCHOOL DISTRICT

 "Building our future"

MARLBOROUGH
 1300 EAST 75TH STREET
 KANSAS CITY, MISSOURI

PROJECT NO.:	5094.00
ARCH. JOB NO.:	
PROJECT ARCH.:	
DRAWN BY:	RH
CHECKED BY:	HB
ISSUE DATES:	DESCRIPTION:

SECOND FLOOR
 PLAN
 A-3



1 ROOF PLAN



SCALE: 1/8" = 1'-0"

TAI
TapanAm
 Associates, Inc.
 CONSULTING
 Engineers
 Architects

201 W. 135th ST.
 KANSAS CITY
 MISSOURI 64145
 (816) 941-6100

KANSAS CITY MO
 SCHOOL DISTRICT

"Building our future"

MARLBOROUGH
 1300 EAST 75TH STREET
 KANSAS CITY, MISSOURI

PROJECT NO.:	5094.00
ARCH. JOB NO.:	
PROJECT ARCH.:	
DRAWN BY:	RH
CHECKED BY:	HB
ISSUE DATES:	DESCRIPTION:

ROOF PLAN

A-4