


M:\POTENTIAL PROJECTS\2018\VINEYARD SENIOR APTS\SP1.1.dwg
Feb 27, 2018 11:44am

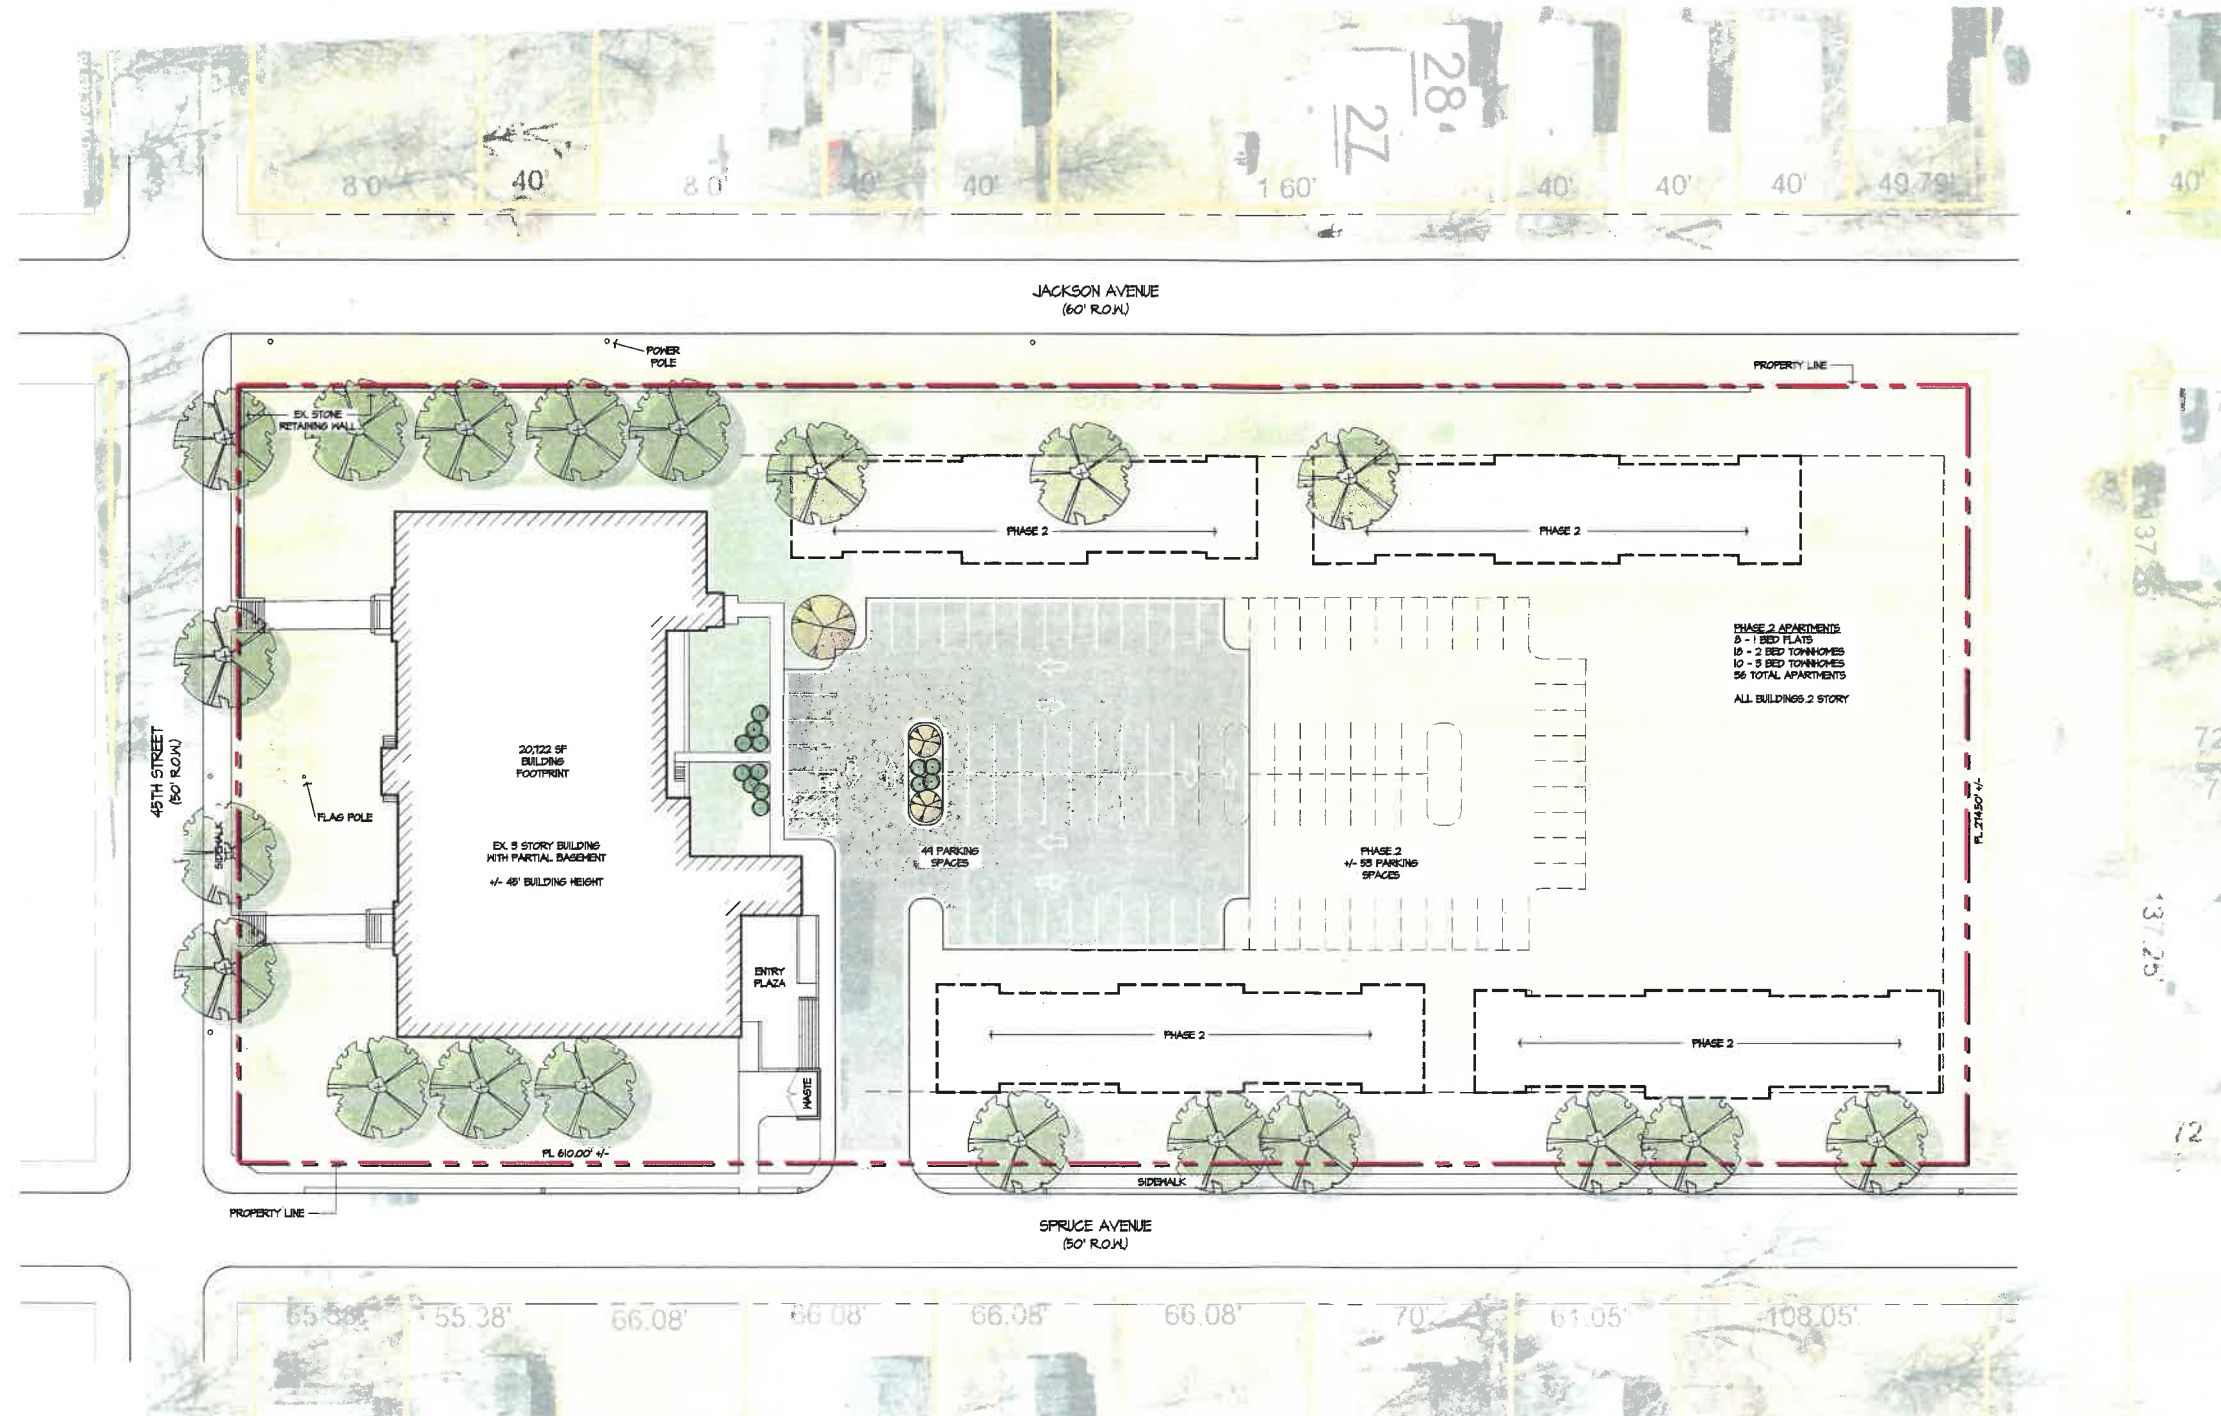

ARCHITECTURAL CORPORATION
MISSOURI CERTIFICATE
OF AUTHORITY NO. 000073

VINEYARD SENIOR APARTMENTS
4210 EAST 45TH STREET
KANSAS CITY, JACKSON COUNTY, MISSOURI 64130

STARK WILSON DUNCAN ARCHITECTS, INC.
315 NICHOLS RD, STE 228 - KANSAS CITY, MO 64112 - T: 816.531.1688 F: 816.531.1978

SEAL
ARCHITECT - PAUL G. STARK
MO. LICENSE NO. A-7505



SITE PLAN

ISSUE DATE:
2.22.2018
REVISIONS:

PROJECT NO.: TBD
SP1.1

COPYRIGHT © 2018 SWD ARCHITECTS INC.

A2 SITE PLAN
SCALE: 1" = 30'-0"

