


① GROUND FLOOR PLAN

 

SCALE: 1/8" = 1'-0"

TapanAm
Associates, Inc.
CONSULTING
Engineers
Architects

201 W. 135th ST.
KANSAS CITY
MISSOURI 64145
(816) 941-6100

KANSAS CITY, MO
SCHOOL DISTRICT


"Building our future"

THACHER
4904 INDEPENDENCE AVE
KANSAS CITY, MISSOURI


PROJECT NO.:	5094.00
ARCH. JOB NO.:	
PROJECT ARCH.:	
DRAWN BY:	RH
CHECKED BY:	HB
ISSUE DATES:	DESCRIPTION:

GROUND FLOOR PLAN

A-1

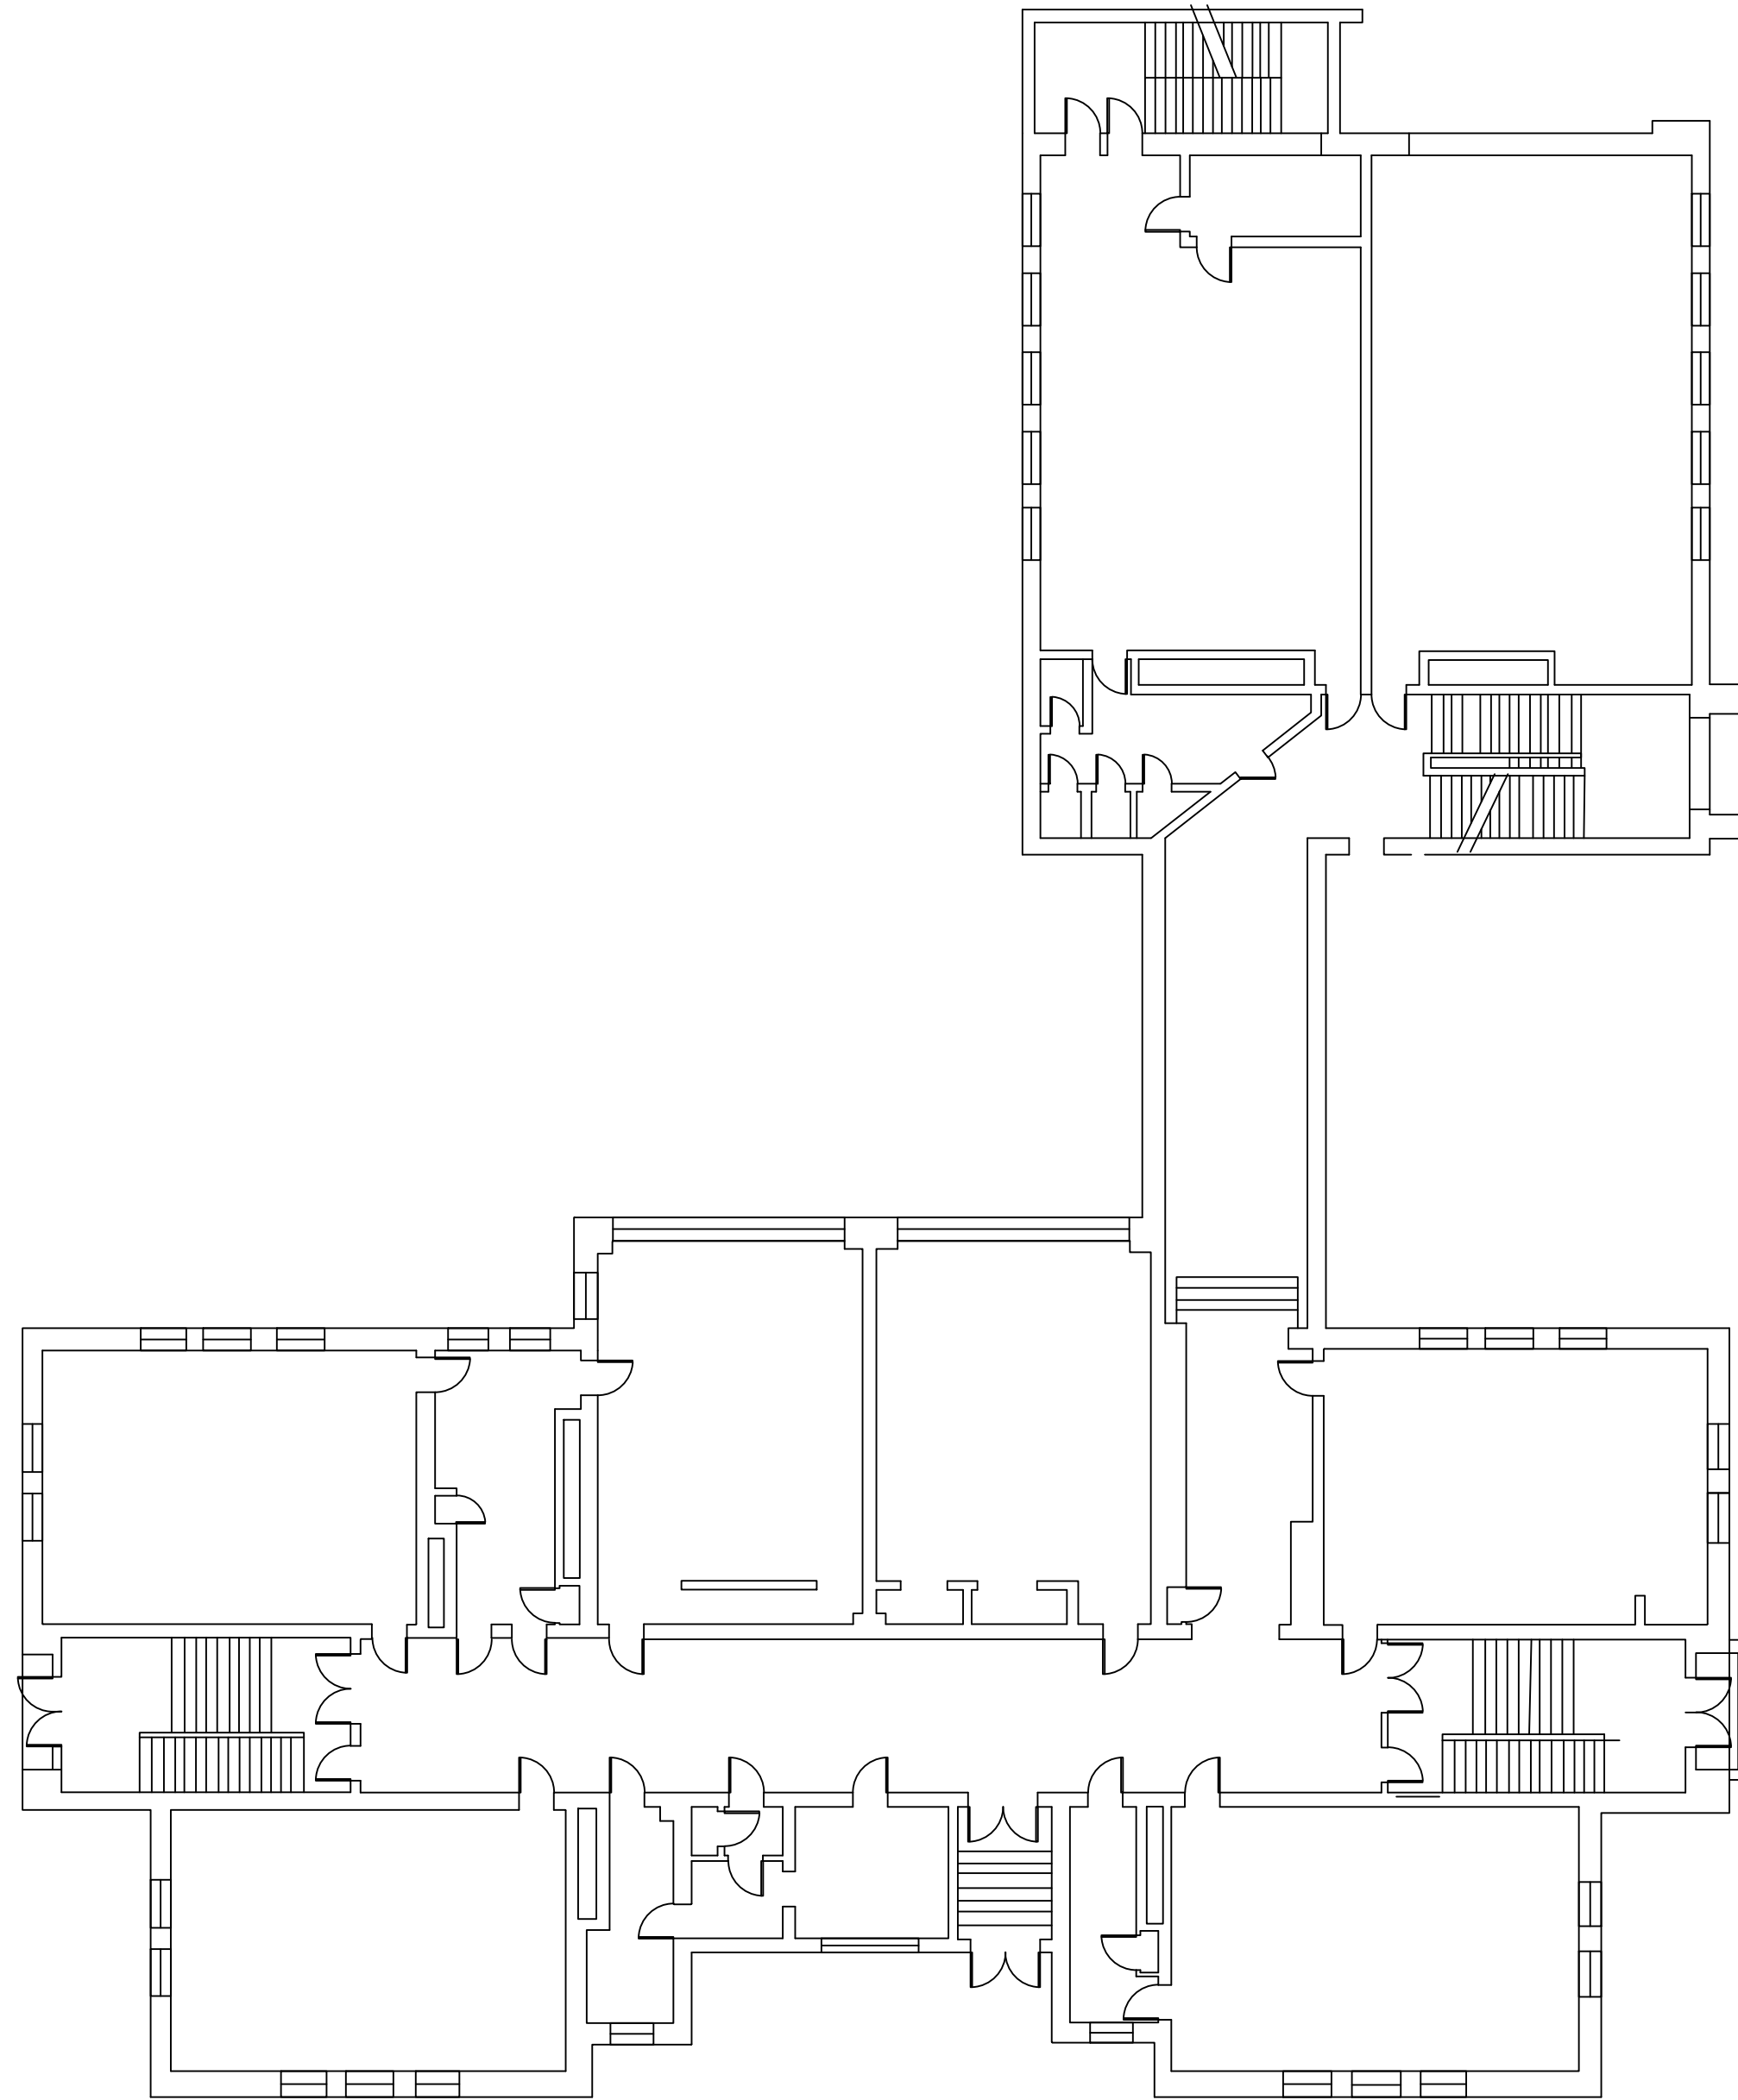

1 FIRST FLOOR PLAN

 

SCALE: 1/8" = 1'-0"

TapanAm
Associates, Inc.
CONSULTING
Engineers
Architects

201 W. 135th ST.
KANSAS CITY
MISSOURI 64145
(816) 941-6100

KANSAS CITY, MO
SCHOOL DISTRICT


"Building our future"

THACHER
4904 INDEPENDENCE AVE
KANSAS CITY, MISSOURI


PROJECT NO.:	5094.00
ARCH. JOB NO.:	
PROJECT ARCH.:	
DRAWN BY:	RH
CHECKED BY:	HB
ISSUE DATES:	DESCRIPTION:

FIRST FLOOR PLAN

A-2

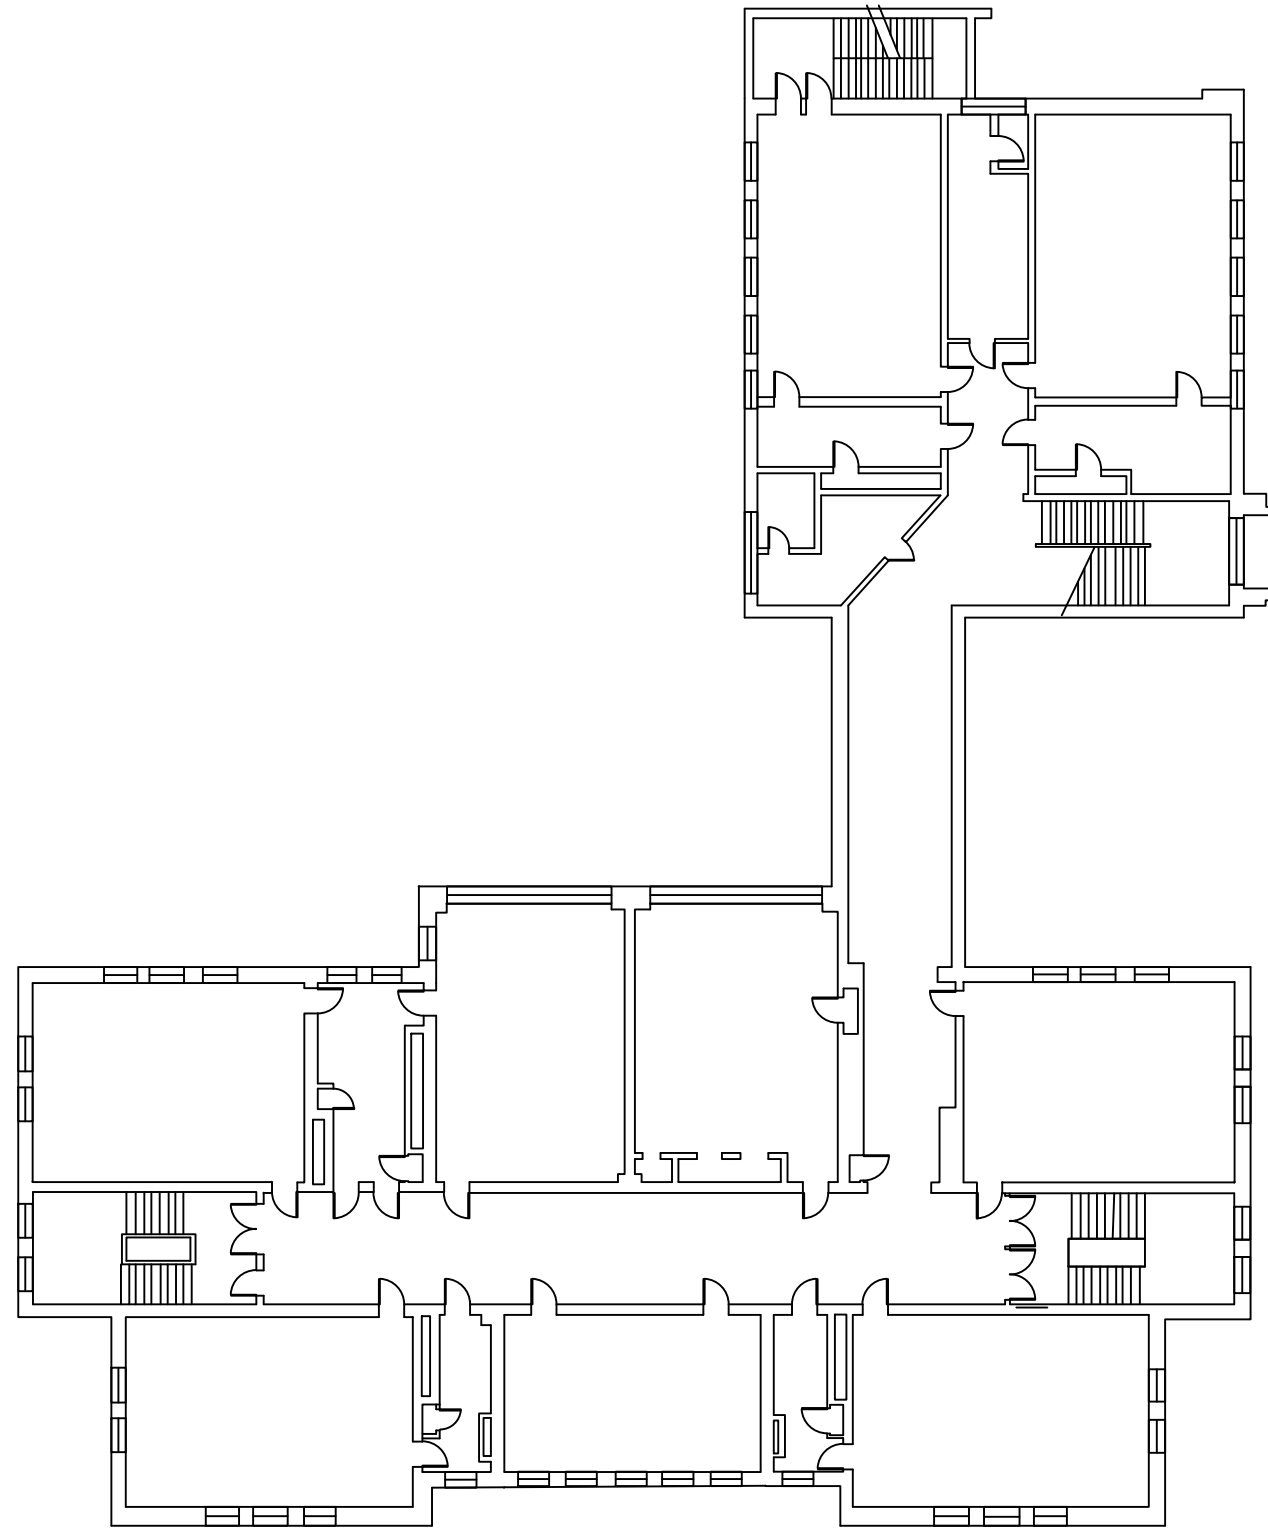

① SECOND FLOOR PLAN

 

SCALE: 1/8" = 1'-0"

TAI
TapanAm
 Associates, Inc.
 CONSULTING
 Engineers
 Architects
 201 W. 135th ST.
 KANSAS CITY
 MISSOURI 64115
 (816) 941-6100


KANSAS CITY MO
 SCHOOL DISTRICT

 "Building our future"


 
 
THACHER
 4804 INDEPENDENCE AVE
 KANSAS CITY, MISSOURI


PROJECT NO.:	5094.00
ARCH. JOB NO.:	
PROJECT ARCH.:	
DRAWN BY:	RH
CHECKED BY:	HB
ISSUE DATES:	DESCRIPTION:

SECOND FLOOR PLAN
 A-3

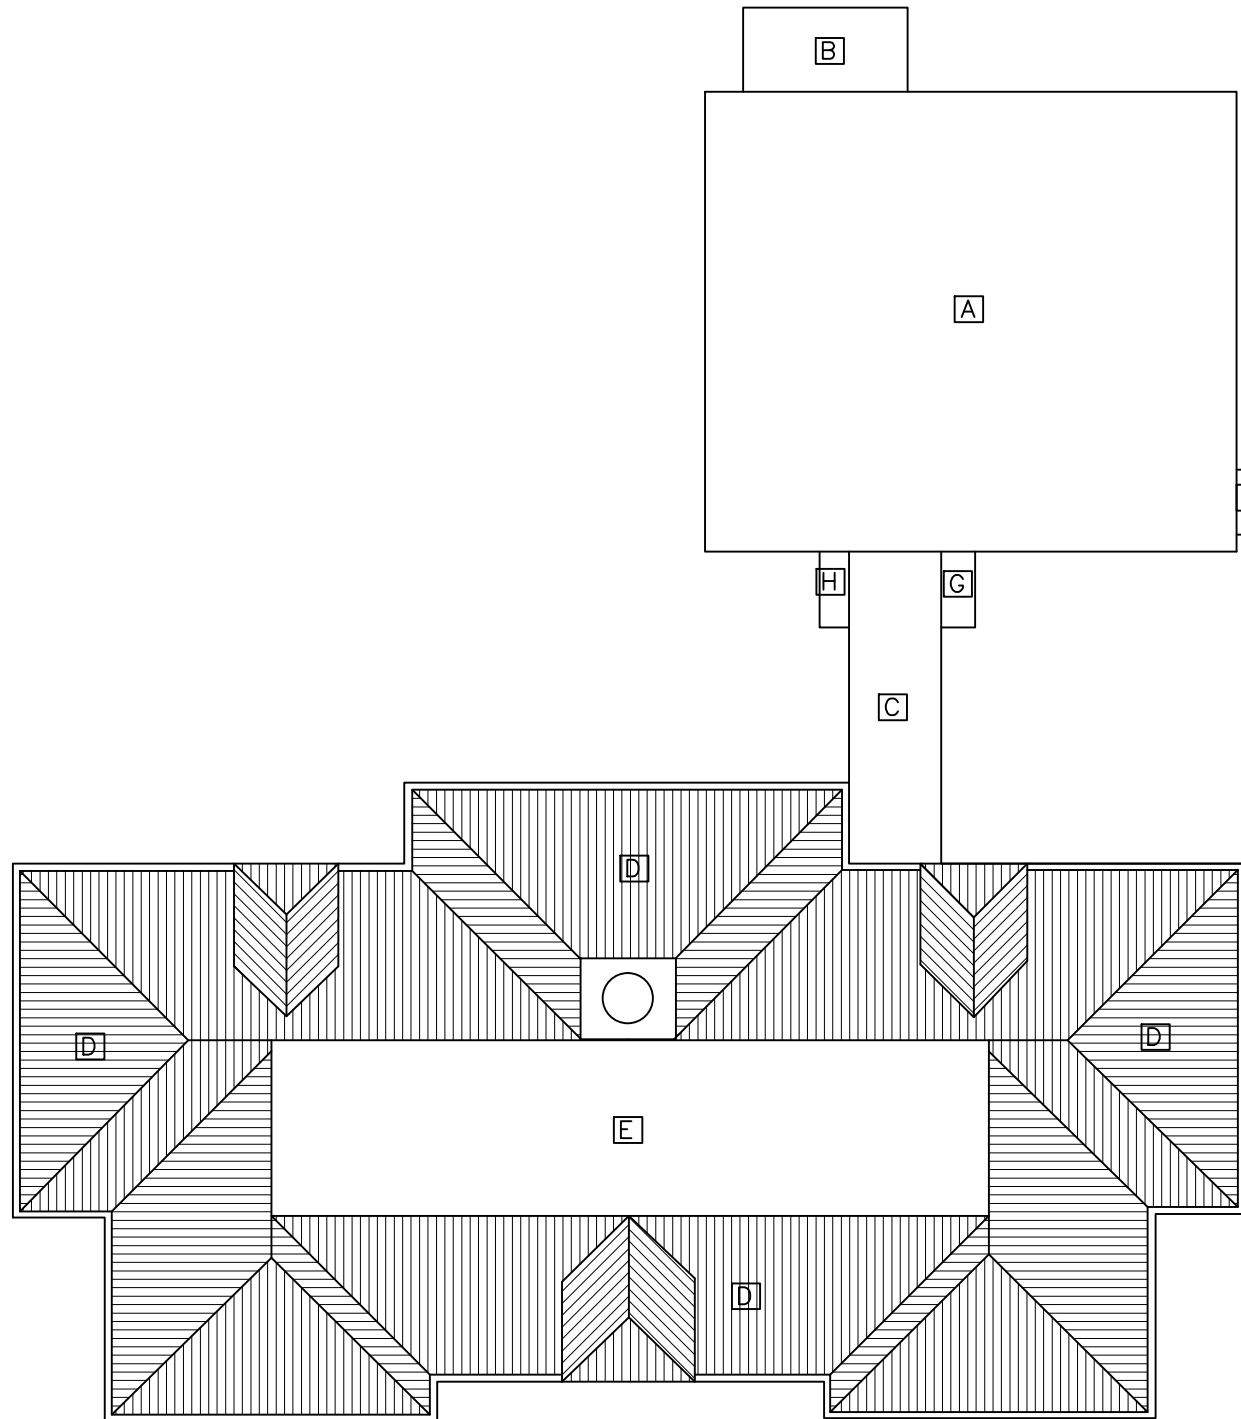

TOTAL ROOF ACCESS BY HATCH
NUMEROUS LEAKS


 ROOF FLOOR PLAN

 SCALE: 1/8" = 1'-0"


TapanAm
 Associates, Inc.
 CONSULTING
 Engineers
 Architects
 201 W. 135th ST.
 KANSAS CITY
 MISSOURI 64145
 (816) 941-6100

KANSAS CITY MO
 SCHOOL DISTRICT

 "Building our future"

THACHER
 4804 INDEPENDENCE AVE
 KANSAS CITY, MISSOURI

PROJECT NO.:	5094.00
ARCH. JOB NO.:	
PROJECT ARCH.:	
DRAWN BY:	RH
CHECKED BY:	HB
ISSUE DATES:	DESCRIPTION:

ROOF PLAN
 A-4