




**01** NORTH ELEVATION  
SCALE: 1/8" = 1'-0"

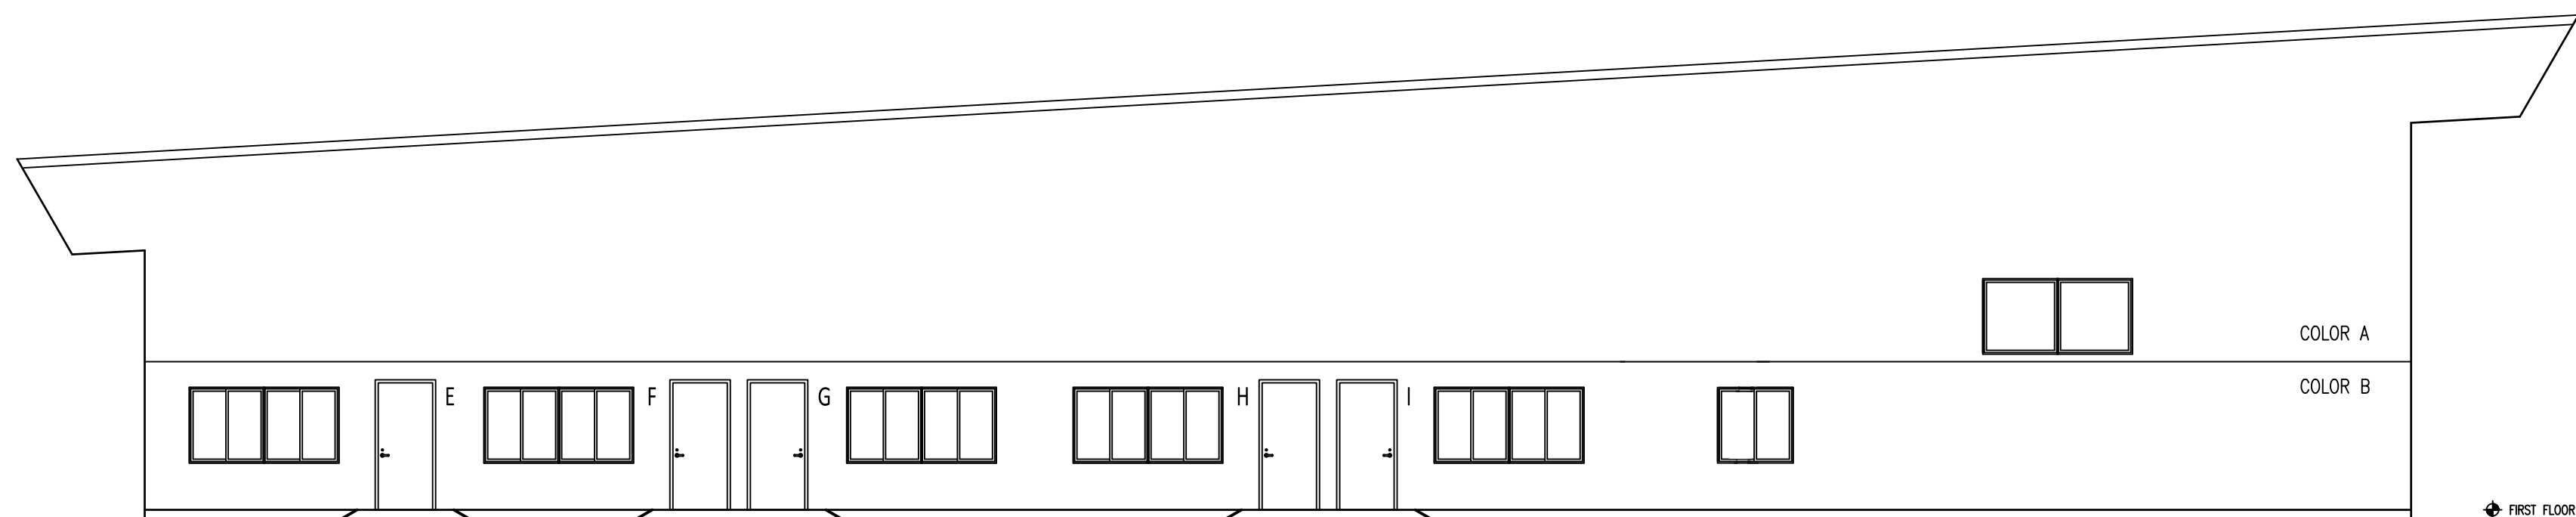

**02** WEST ELEVATION  
SCALE: 1/8" = 1'-0"

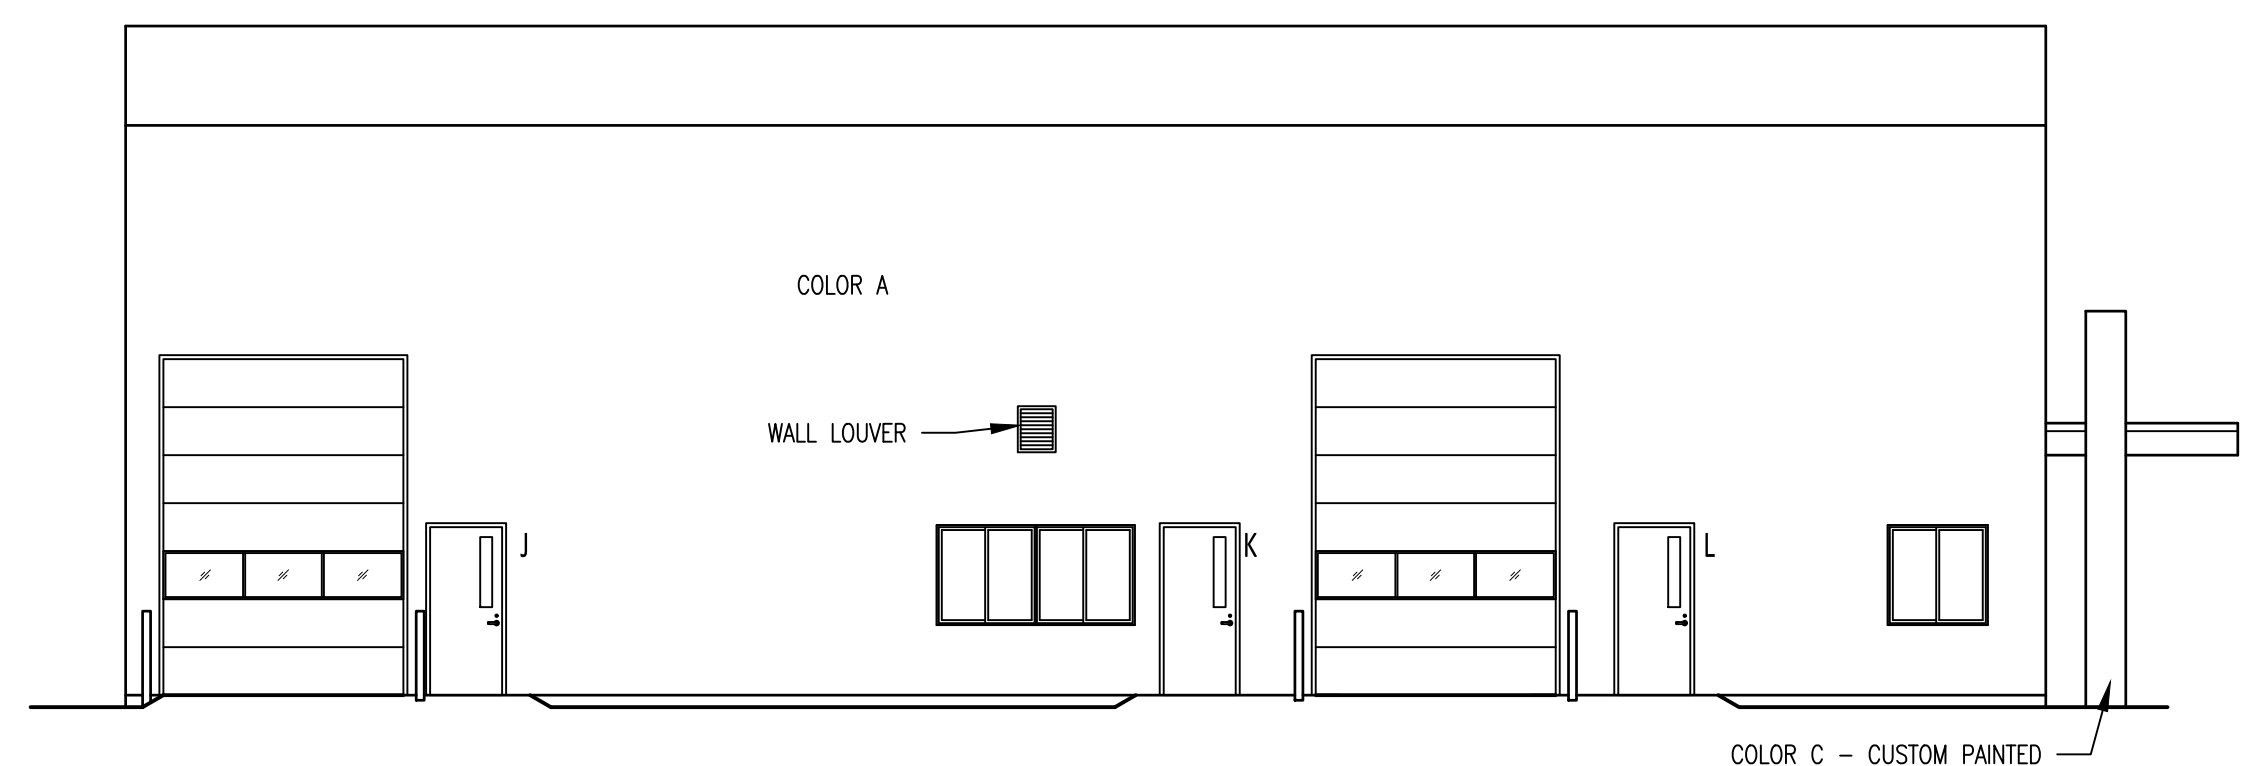

**03** SOUTH ELEVATION  
SCALE: 1/8" = 1'-0"

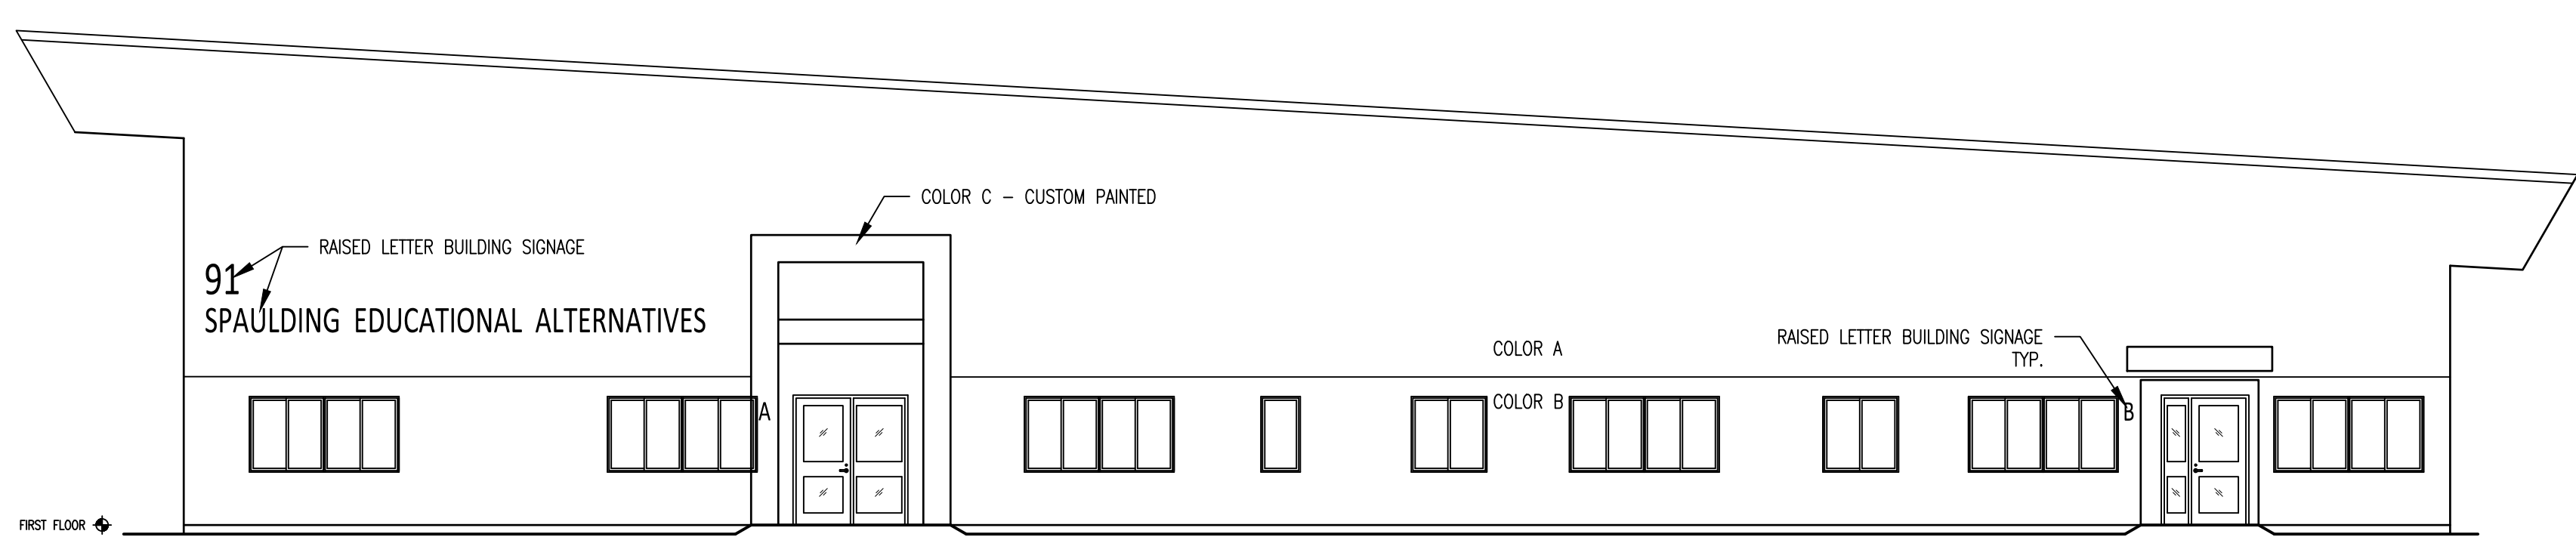

**04** EAST ELEVATION  
SCALE: 1/8" = 1'-0"



REVISION	DATE	COMMENTS
ADDENDUM 1	8.6.20	
ADDENDUM 2	8.14.20	
ADDENDUM 3	8.20.20	

PROJECT:  
**BARRE UNIFIED UNION  
SCHOOL DISTRICT**  
**SPAULDING EDUCATIONAL  
ALTERNATIVES FACILITIES**  
91 ALLEN STREET  
BARRE, VT 05641

ISSUED:  
**FOR CONSTRUCTION**

DRAWING TITLE:  
**EXTERIOR ELEVATIONS**

DATE:  
24 JULY 2020

SHEET NUMBER:

**A2.1**