



VLK ARCHITECTS

ARCHITECT

VLK Architects, Inc.
5801 Terryson Pkwy, Suite 100
Plano, Texas 75024
Main Phone: 972.265.1885
www.vlkarchitects.com

MIDLOTHIAN ISD
MIDLOTHIAN, TEXAS


Midlothian Heritage High School - Phase 2

ALTERNATES	
ALTERNATE - Provide Turf Practice Field	
ALTERNATE - Cafeterium Expansion	
ALTERNATE - Field House Weight Room Expansion	
ALTERNATE - Unit AB - Provide gyp. board on metal stud partitions in lieu of operable partitions	

SITE PLAN LEGEND	
	EXISTING BUILDING TO REMAIN
	PAVING - REF. CIVIL AND LANDSCAPE
	BUILDING ADDITIONS
	ALTERNATE SCOPE OF WORK

- | SITE PLAN GENERAL NOTES | |
|-------------------------|---|
| 1. | Verify and document existing dimensions and conditions at the site before beginning construction. Notify the Architect of conflicts or variations prior to commencement of construction. |
| 2. | To prevent damage to existing trees and shrubs in proximity to the Work, provide and maintain protective barriers around those items in accordance with the specified procedures, or in the absence of those procedures, with recognized landscaping and horticultural practices. |

Show paving hatch to match civil.
Add 003
Rev. Date 05.20.20

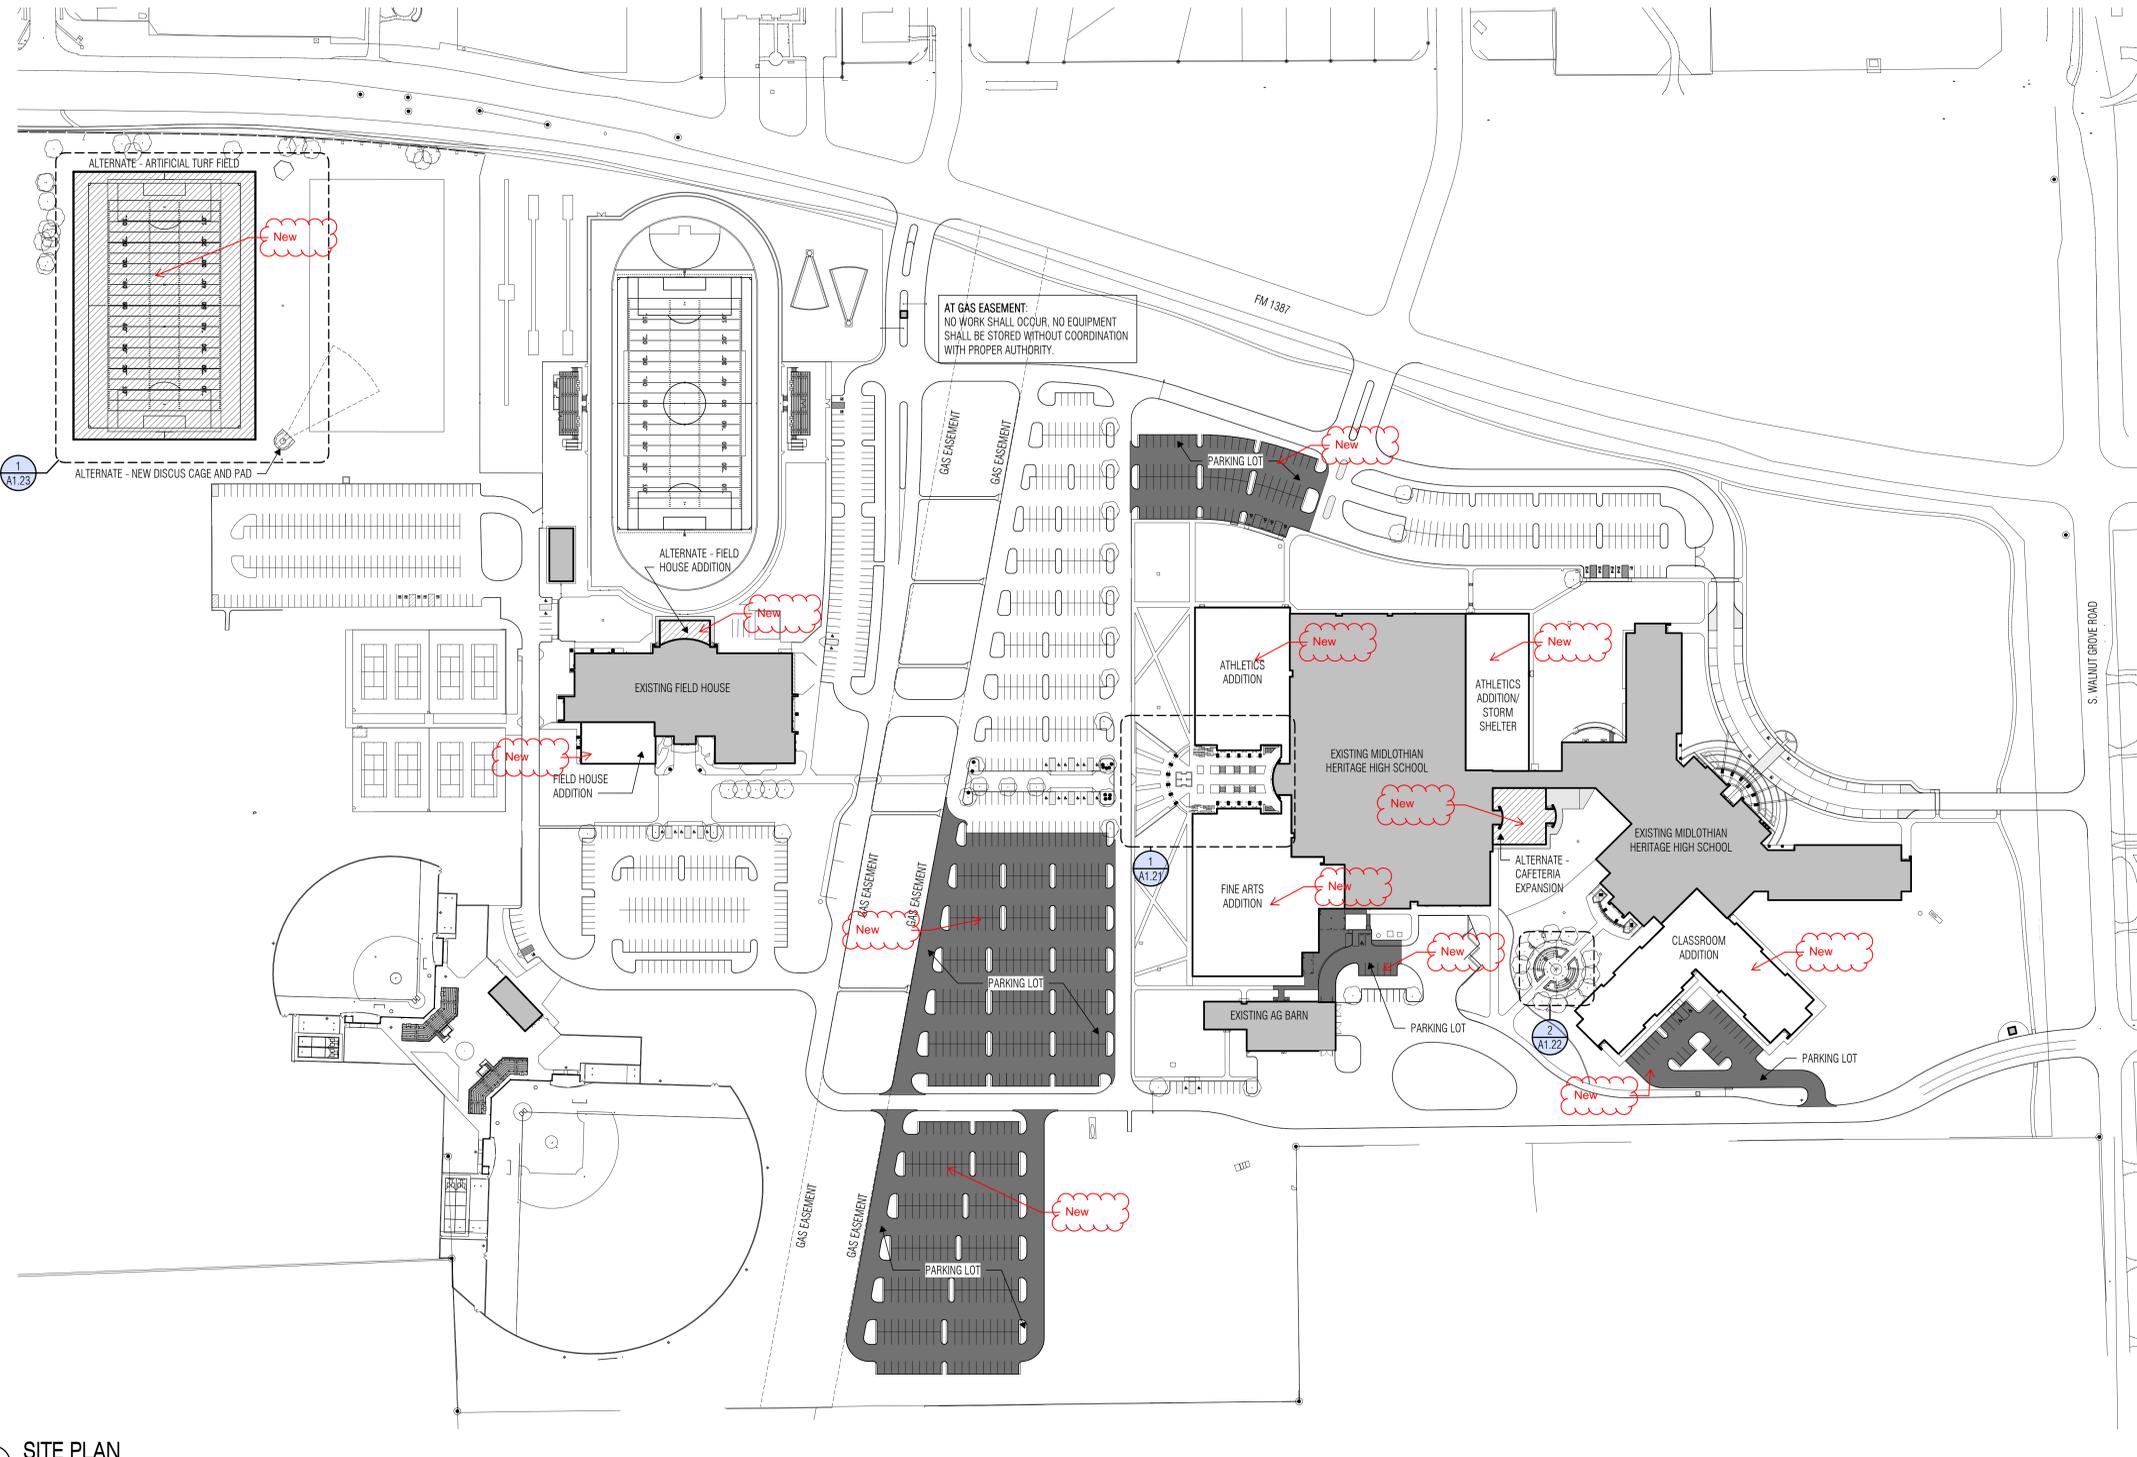

1 SITE PLAN
SCALE: 1" = 100'-0"
TRUE NORTH



04/23/2020

ISSUED: April 23, 2020

REVISIONS

Revision No. Revision Date

Director RER
Designer ET
Proj. Arch. ARM/DAS
Drawn By VLK
Quality Control DAS/MV

PROJECT NO.

1919.00

SHEET TITLE

ARCHITECTURAL SITE PLAN

SHEET NO.

A1.11

COPYRIGHT © 2020 VLK ARCHITECTS