


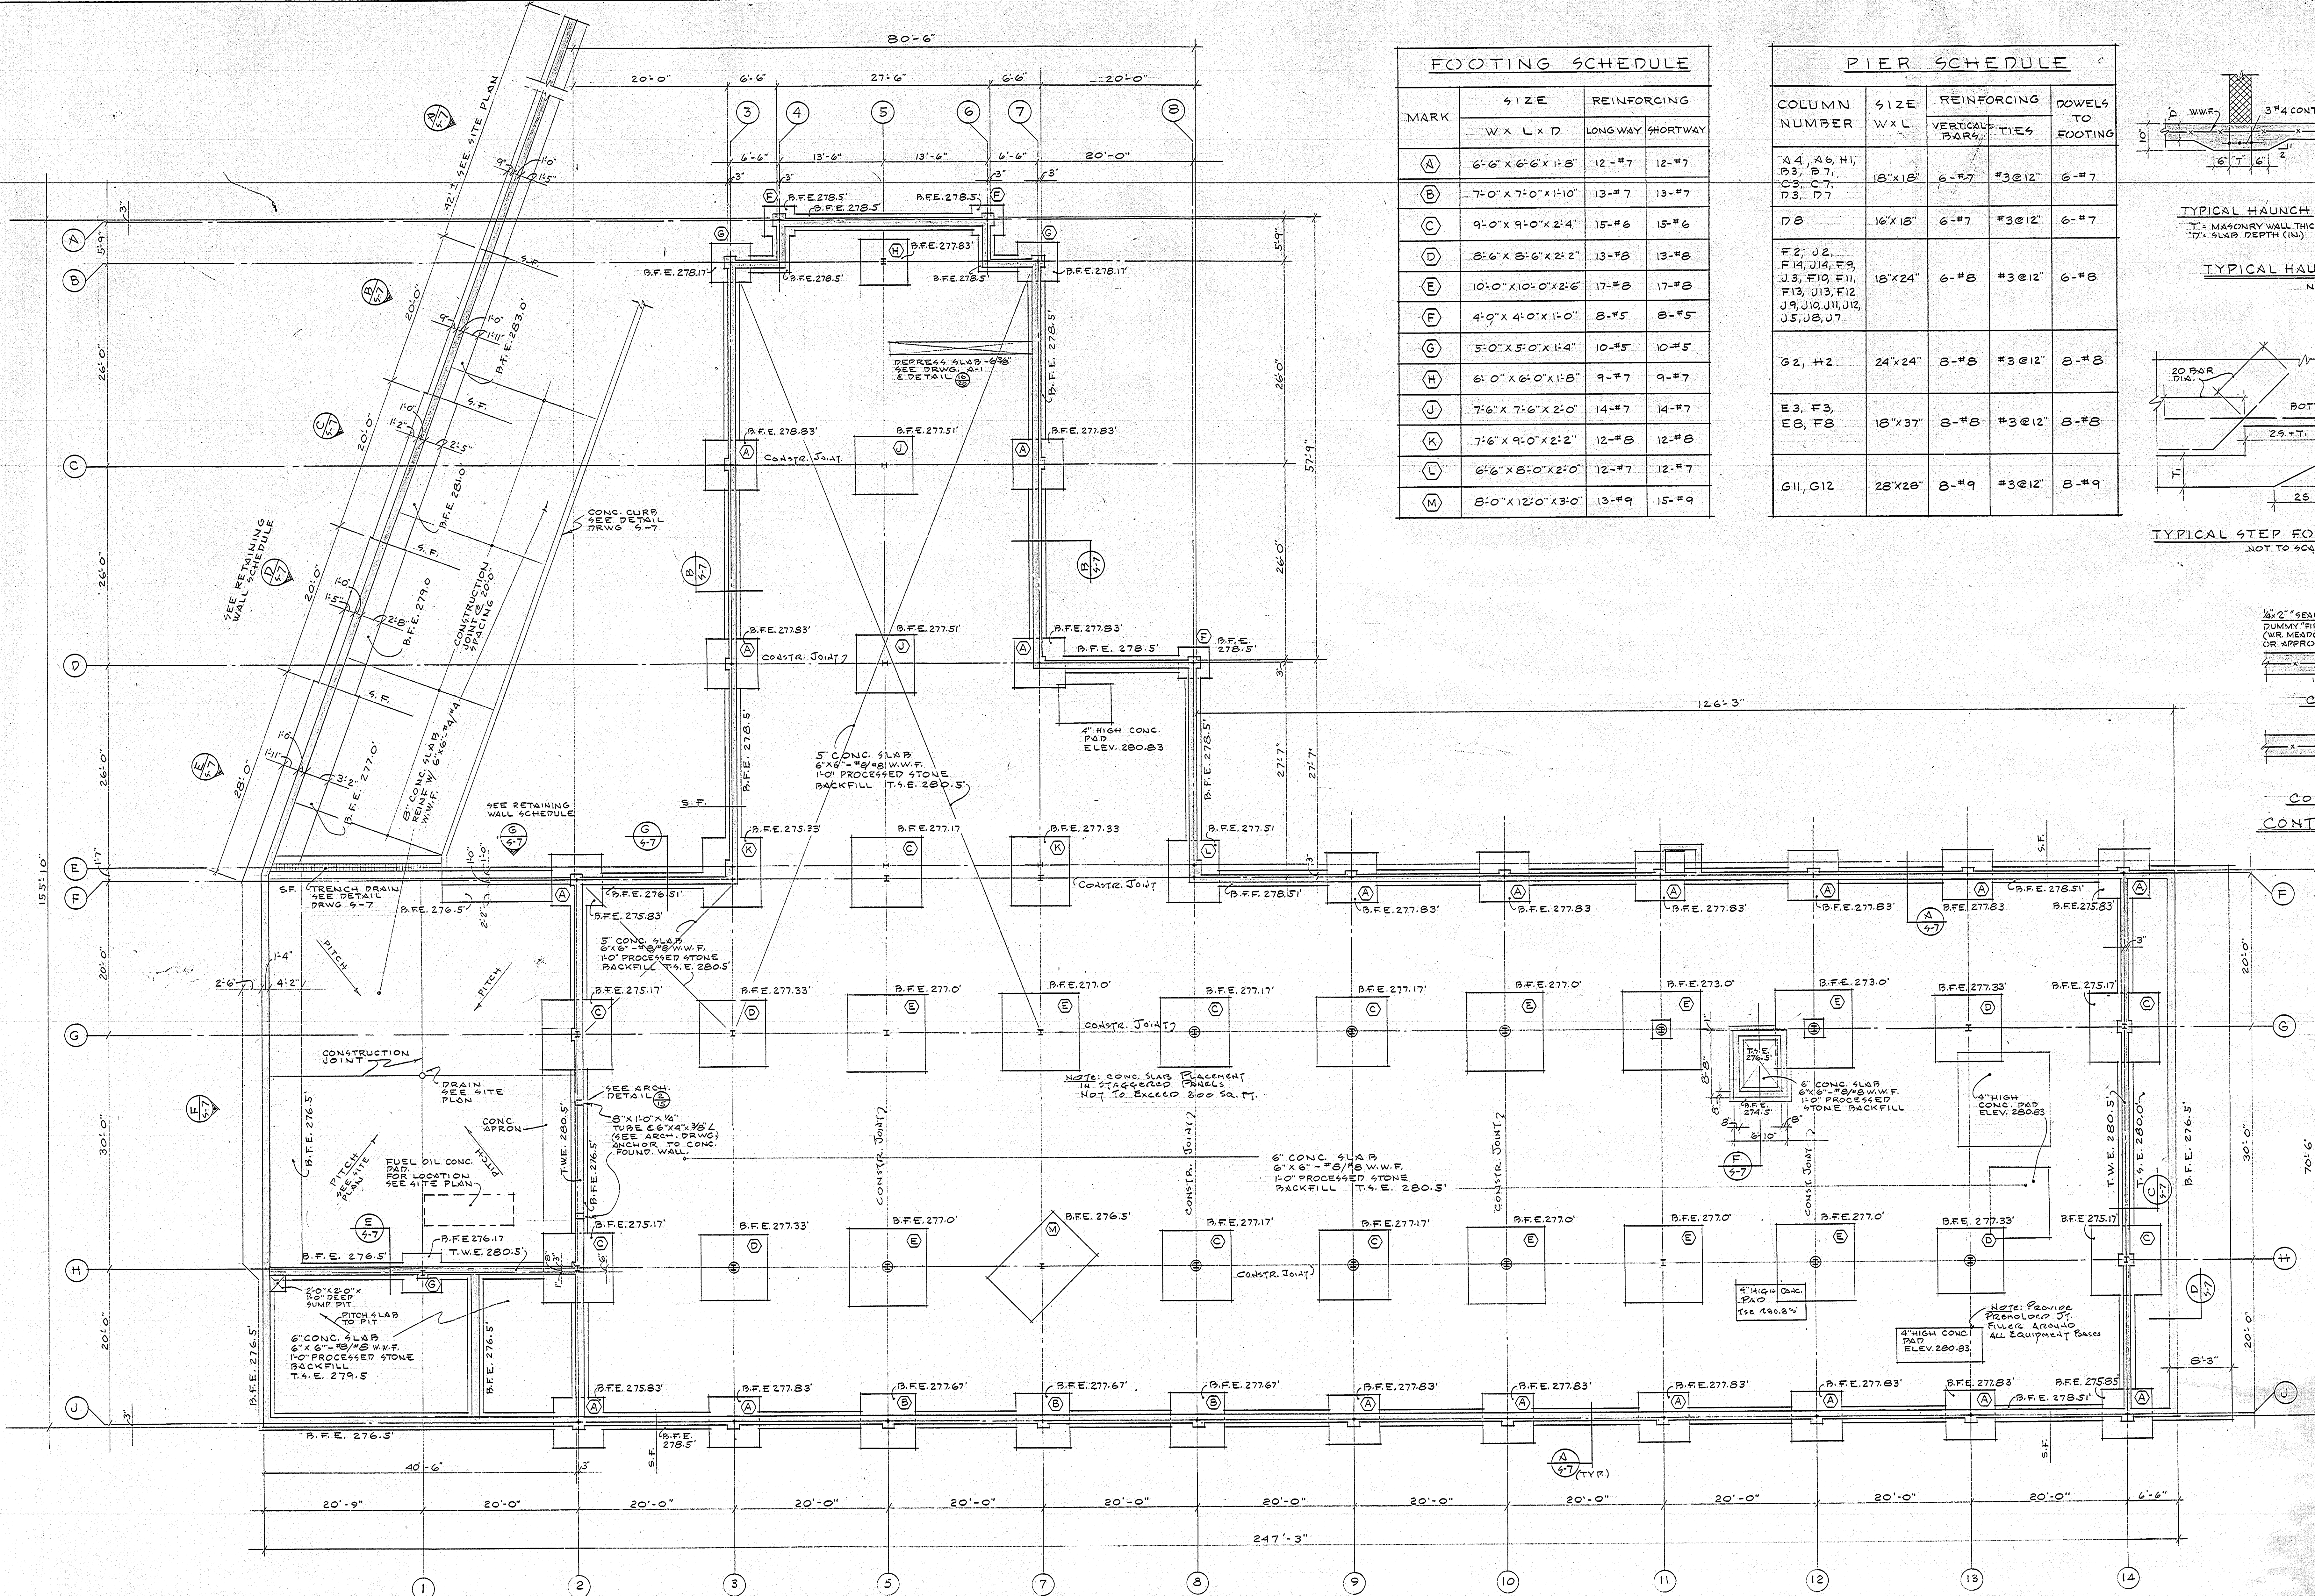


FOOTING SCHEDULE




MARK	SIZE W X L X D	REINFORCING	
		LONGWAY	SHORTWAY
A	6'-6" X 6'-6" X 1'-8"	12-#7	12-#7
B	7'-0" X 7'-0" X 1'-10"	13-#7	13-#7
C	9'-0" X 9'-0" X 2'-4"	15-#8	15-#8
D	8'-6" X 8'-6" X 2'-2"	13-#8	13-#8
E	10'-0" X 10'-0" X 2'-6"	17-#8	17-#8
F	4'-9" X 4'-0" X 1'-0"	8-#5	8-#5
G	5'-0" X 5'-0" X 1'-4"	10-#5	10-#5
H	6'-0" X 6'-0" X 1'-8"	9-#7	9-#7
J	7'-6" X 7'-6" X 2'-0"	14-#7	14-#7
K	7'-6" X 9'-0" X 2'-2"	12-#8	12-#8
L	6'-6" X 8'-0" X 2'-0"	12-#7	12-#7
M	8'-0" X 12'-0" X 3'-0"	13-#9	15-#9

PIER SCHEDULE

COLUMN NUMBER	SIZE W X L	REINFORCING		DOWELS TO FOOTING
		VERTICAL BARS	TIES	
A4, A6, H1, D3, B7, D3, D7	18" X 18"	6-#7	#3@12"	6-#7
D8	16" X 16"	6-#7	#3@12"	6-#7
F2, J2, F14, J14, F9, J3, F10, F11, F13, J13, F12, J9, J10, J11, J12, J5, J8, J7	18" X 24"	6-#8	#3@12"	6-#8
G2, H2	24" X 24"	8-#8	#3@12"	8-#8
E3, F3, E8, F8	18" X 33"	8-#8	#3@12"	8-#8
G11, G12	28" X 28"	8-#9	#3@12"	8-#9

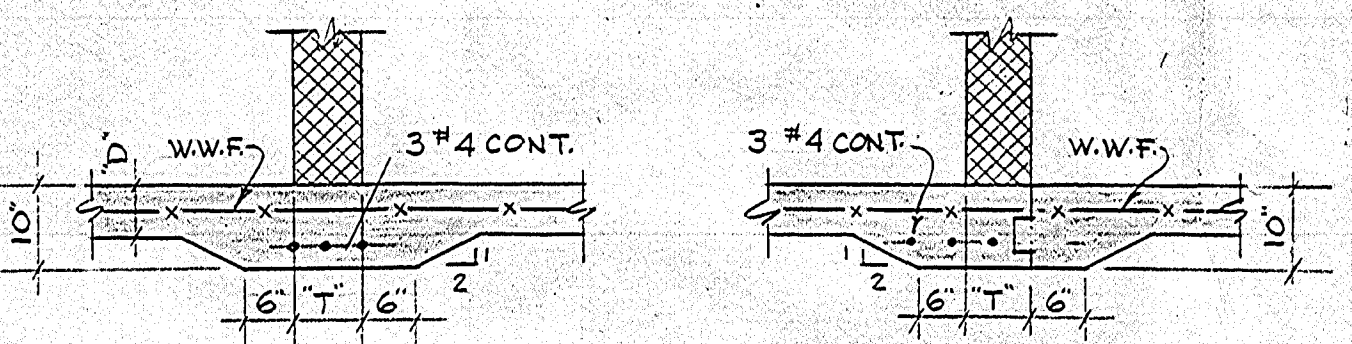

TYPICAL HAUNCHED SLAB DETAILS
NOT TO SCALE

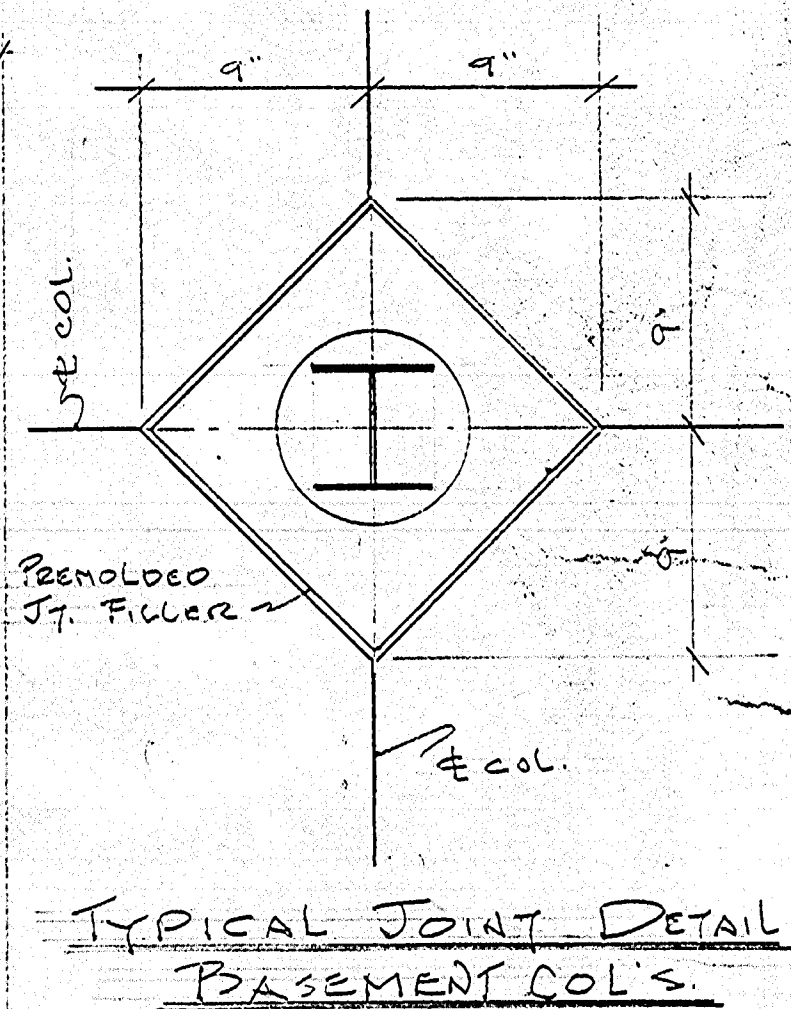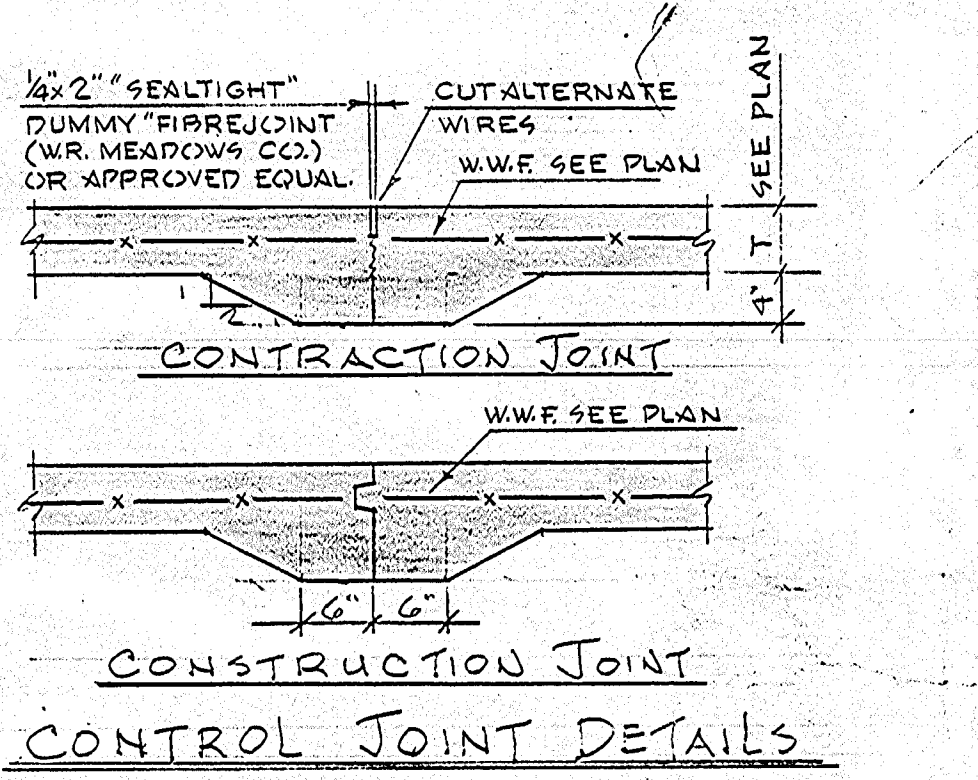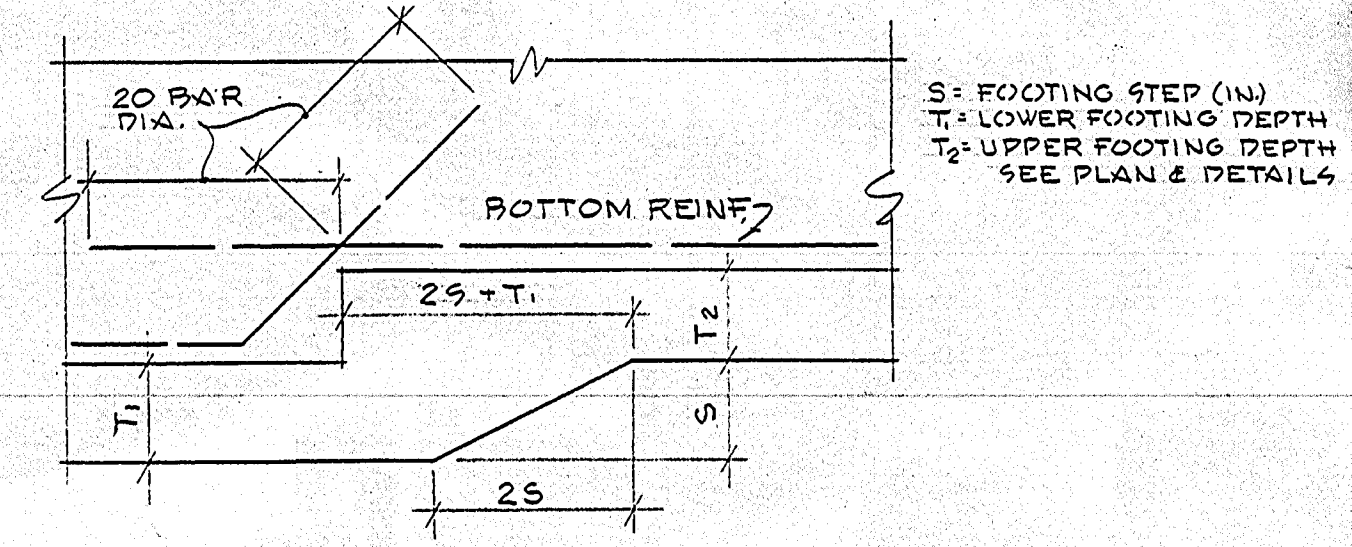


FOUNDATION PLAN
SCALE 1/8" = 1'-0"



**MUNICIPAL POLICE HEADQUARTERS
AND CIRCUIT COURT BUILDING**
















DATE OCT. 1, 1966
SHEET NO. S-1

ARCHITECTS
NEW BRITAIN, CONNECTICUT
HIRSCH - HAMBERG - KAESTLE
CONSULTING ENGINEERS
2512 MAIN STREET
GLASTONBURY, CONN.

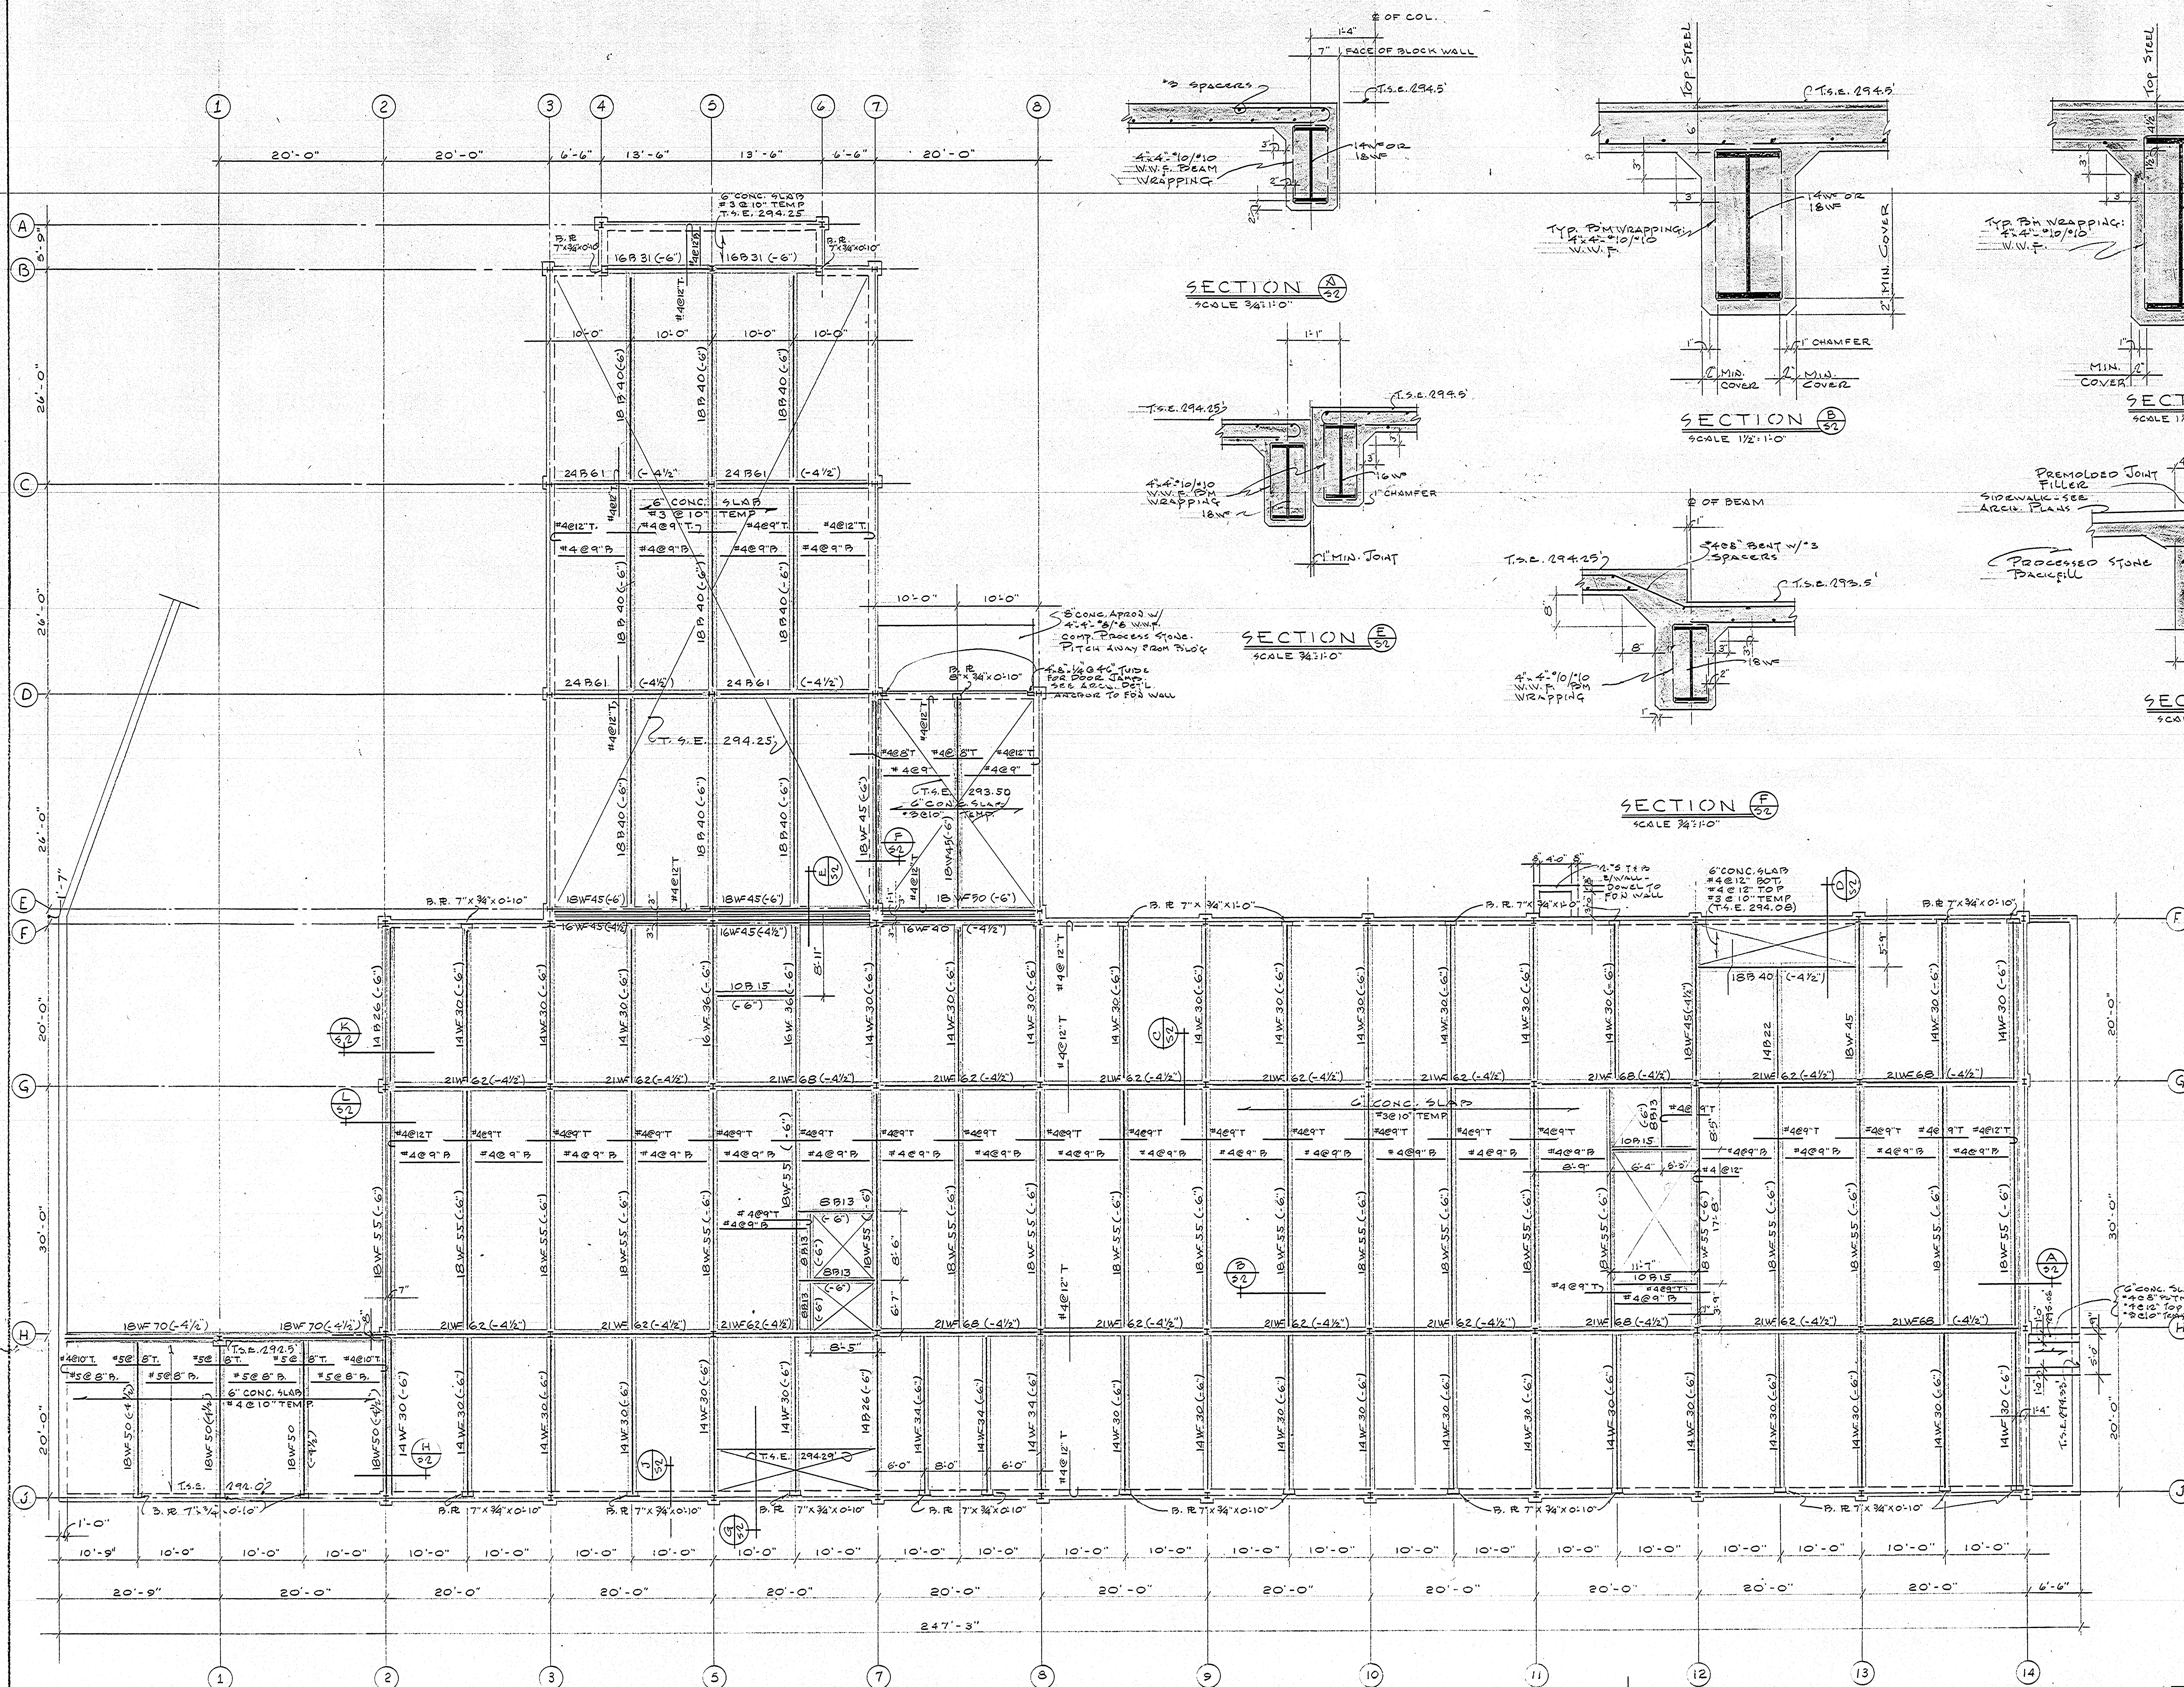

GROUND FLOOR FRAMING PLAN
SCALE 1/8" = 1'-0"
T.S.E. 294.5'






NOTES:
1) TOP OF SLAB ELEV 294.5' UNLESS OTHERWISE NOTED
2) TOP OF STRUCTURAL STEEL NOTE (-0'-0") BELOW SLAB BEING SUPPORTED.
3) ALL CONCRETE WORK - USE OF CALCIUM CHLORIDE OR ANY ADMIXTURE CONTAINING CHLORIDE SALTS WILL NOT BE PERMITTED.

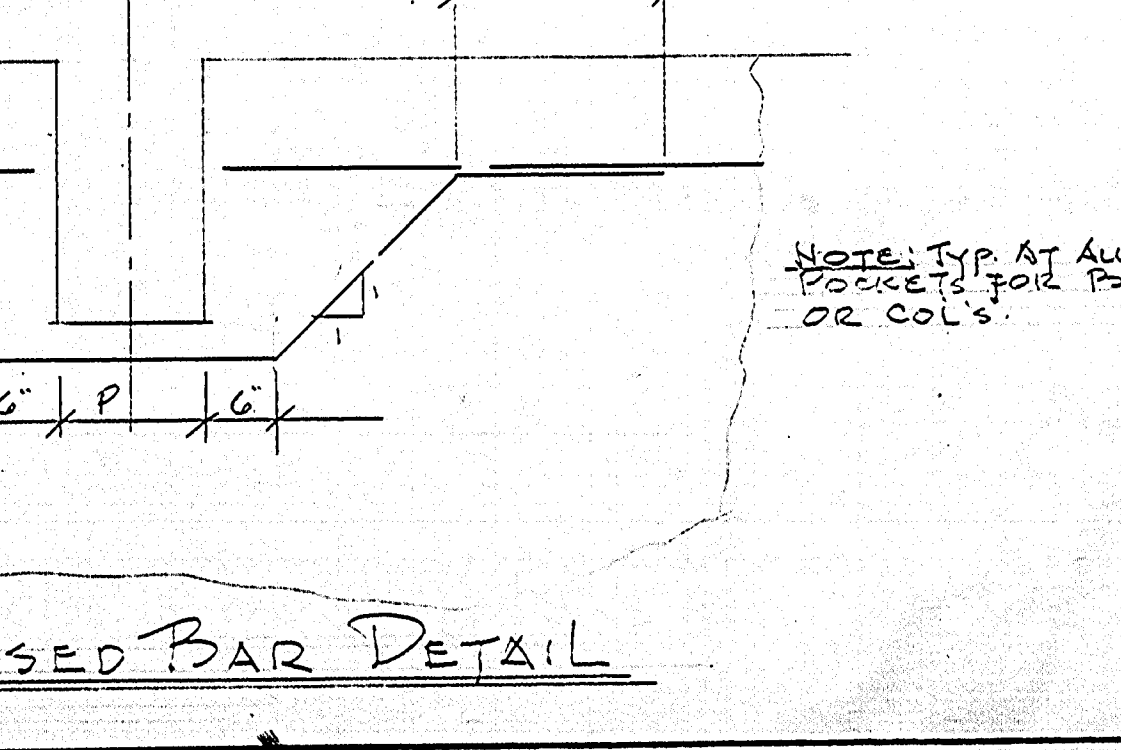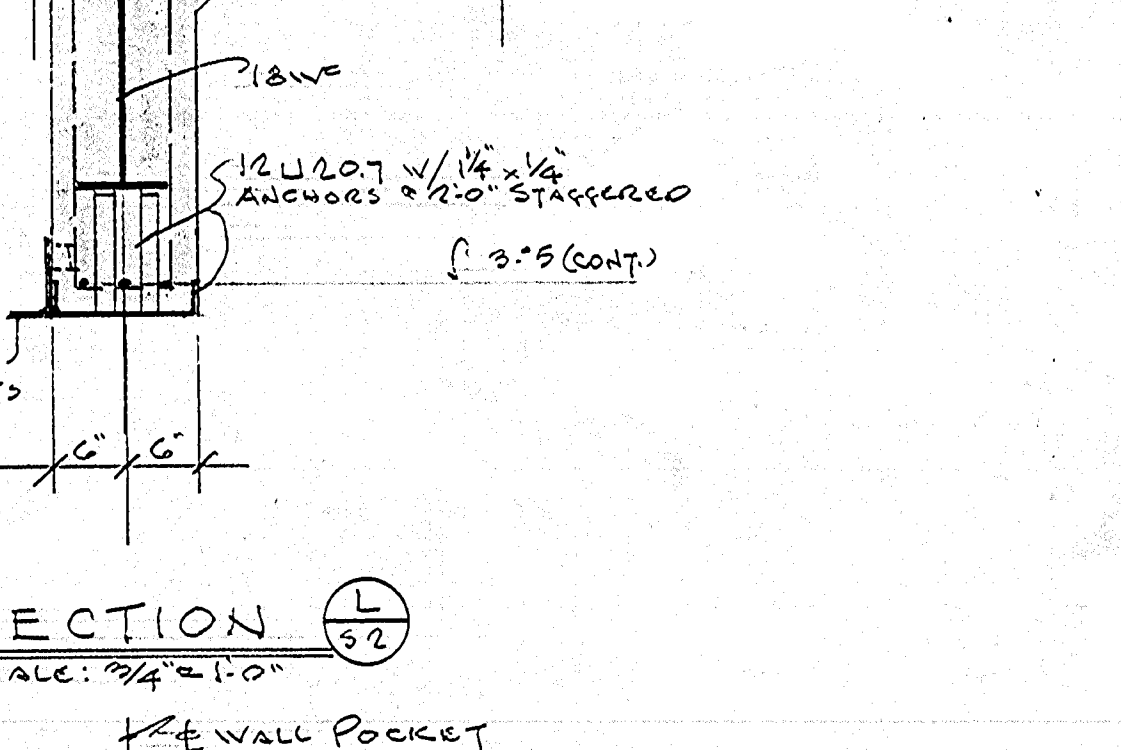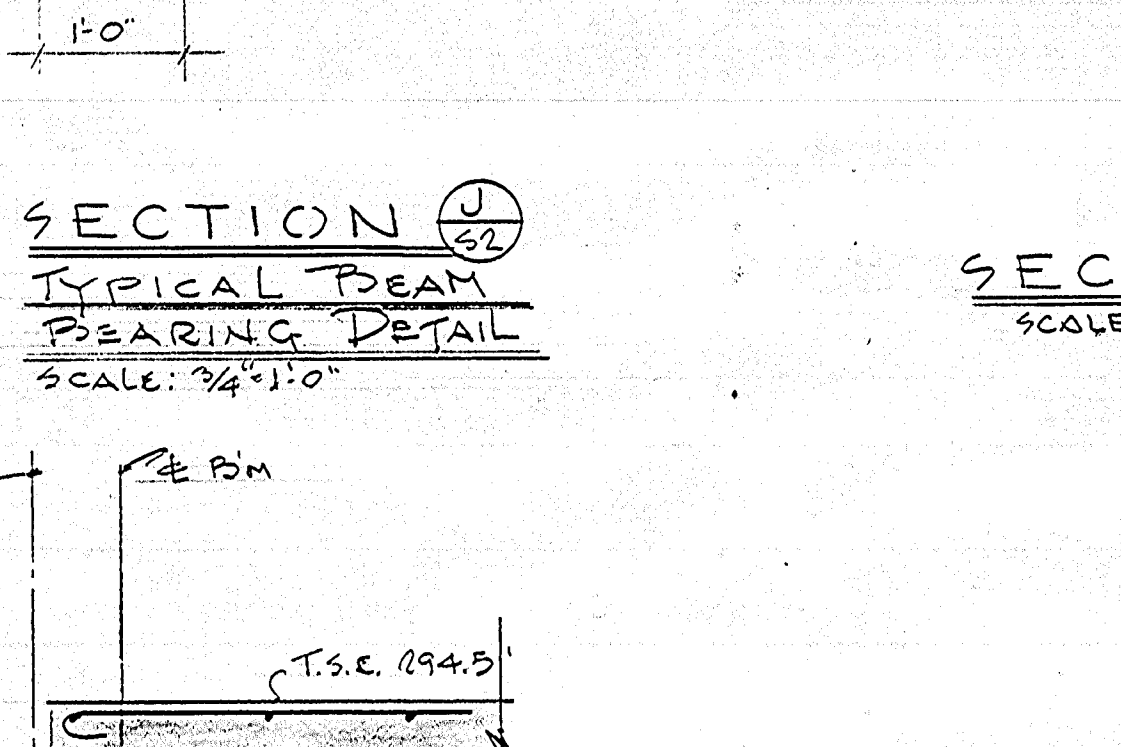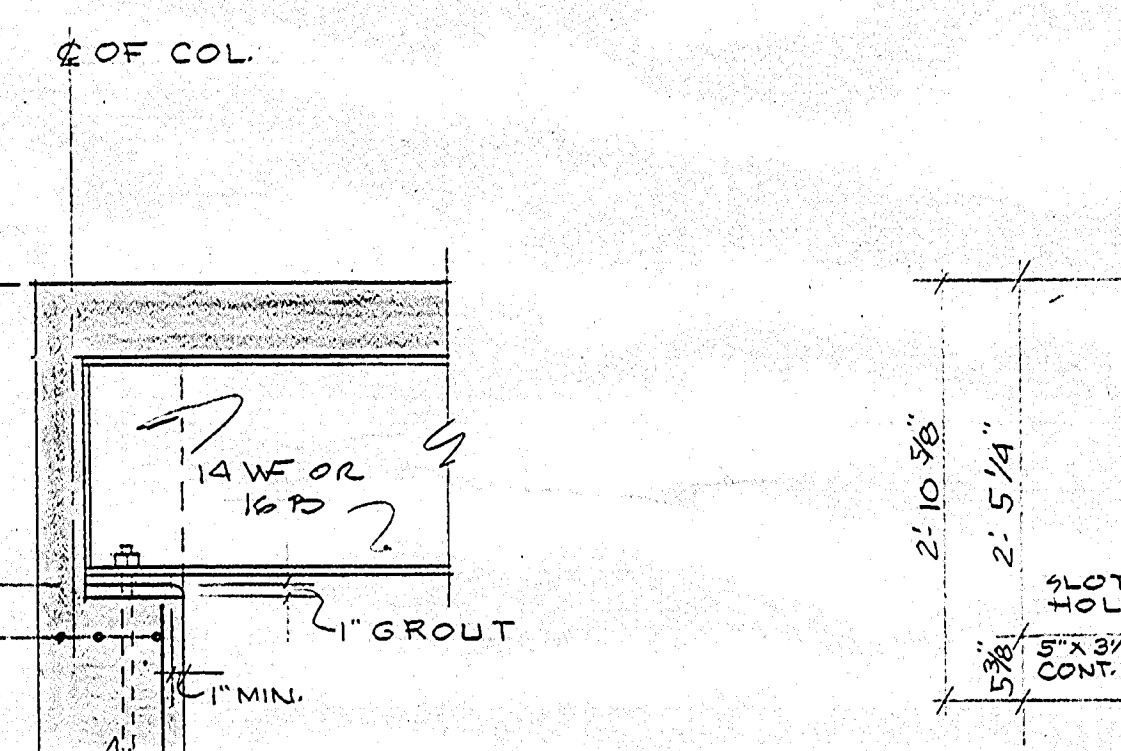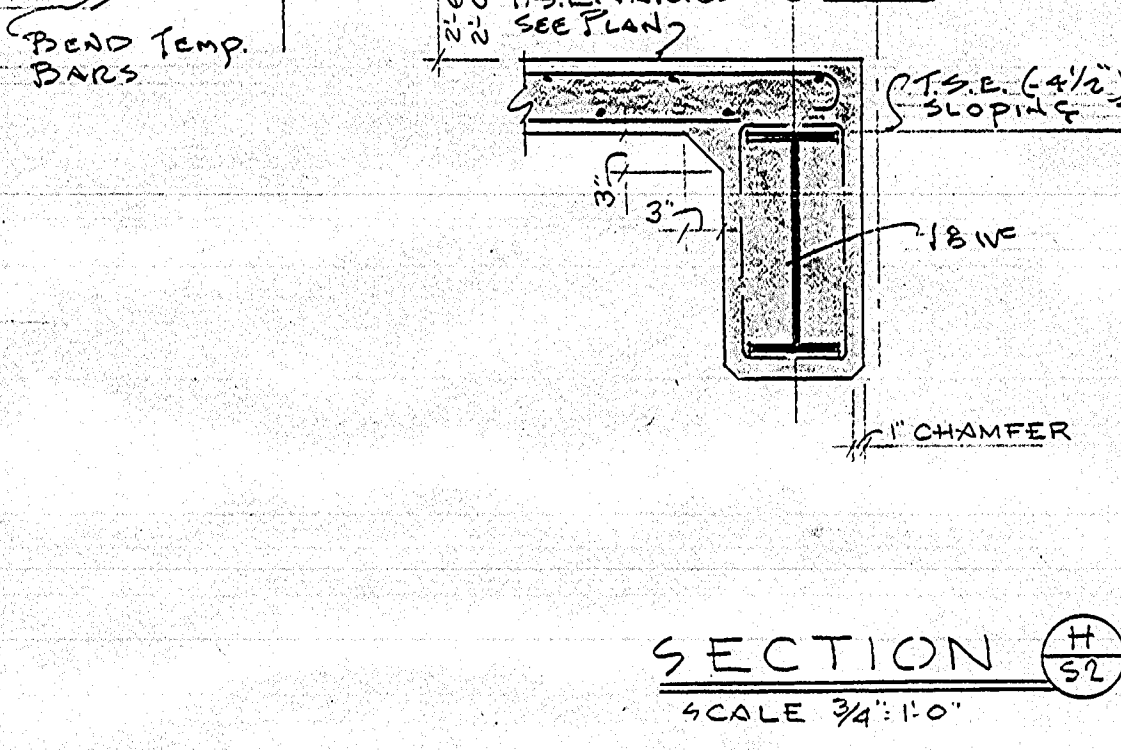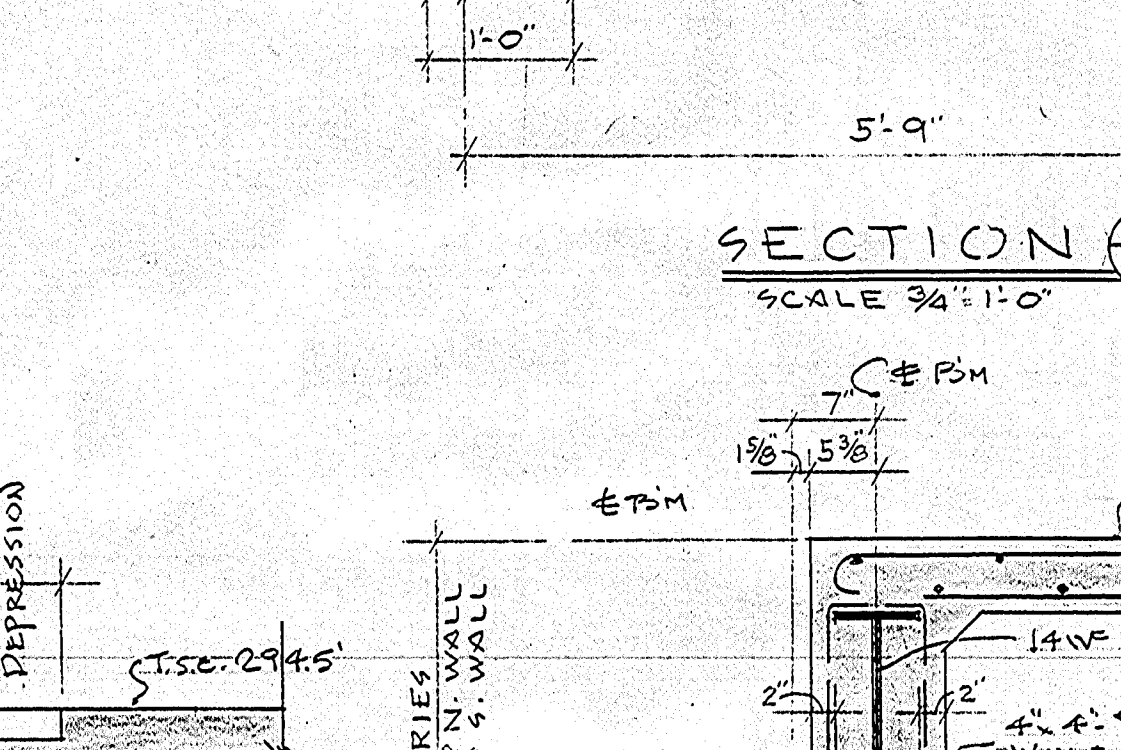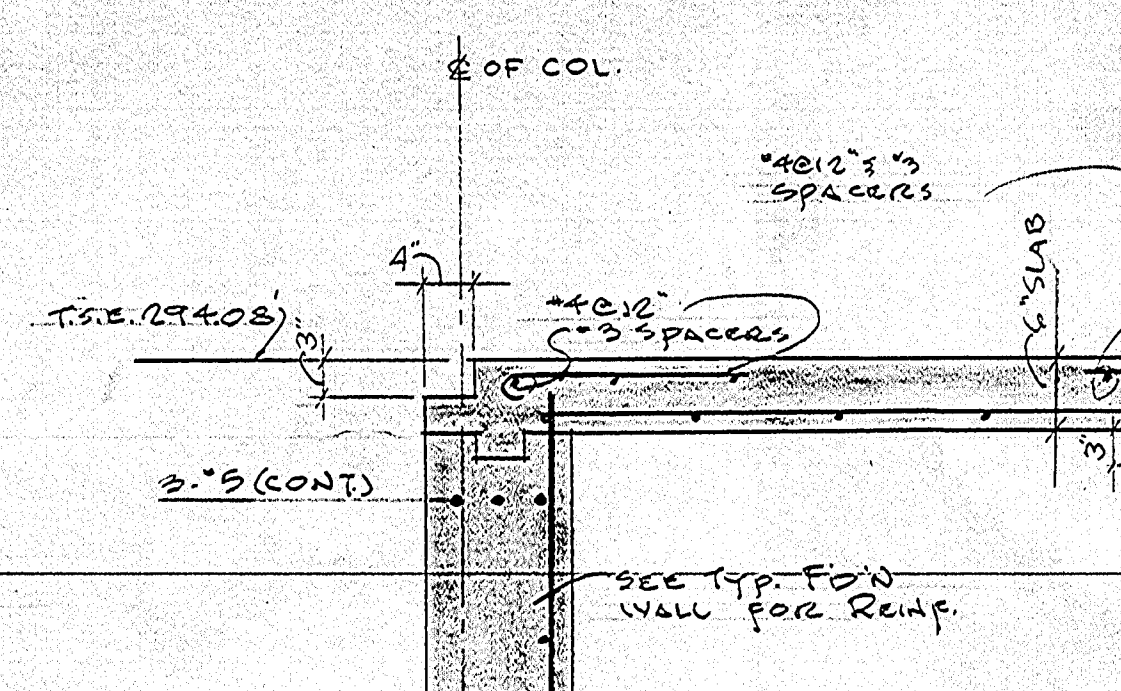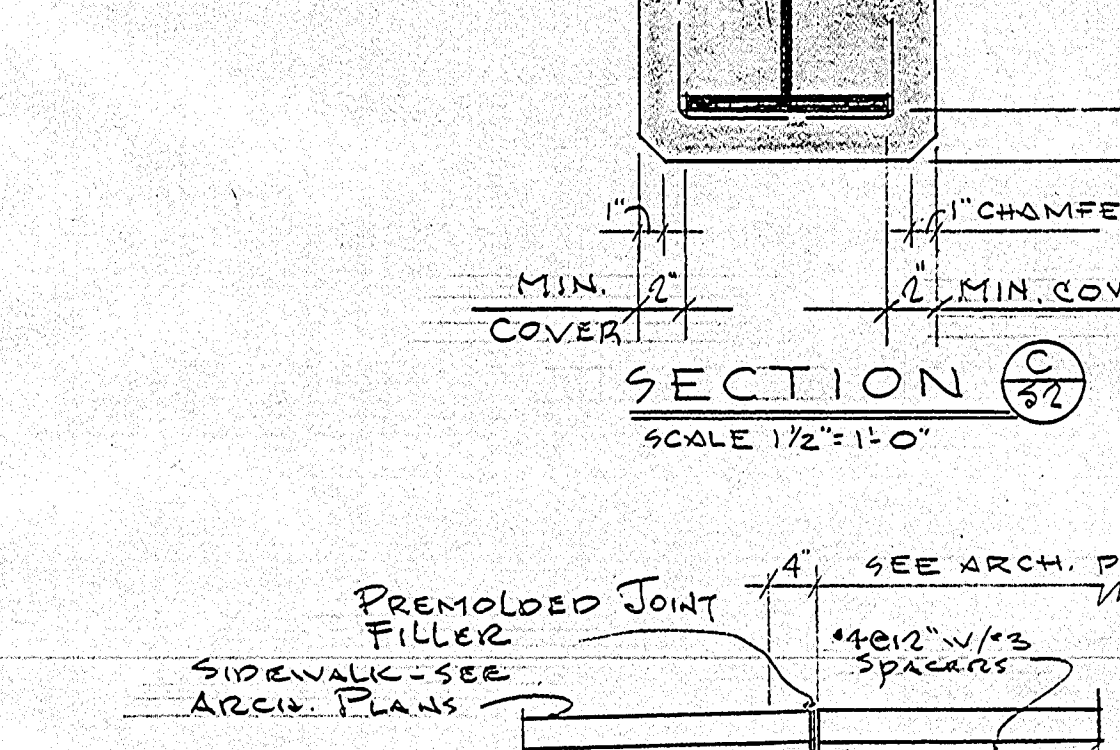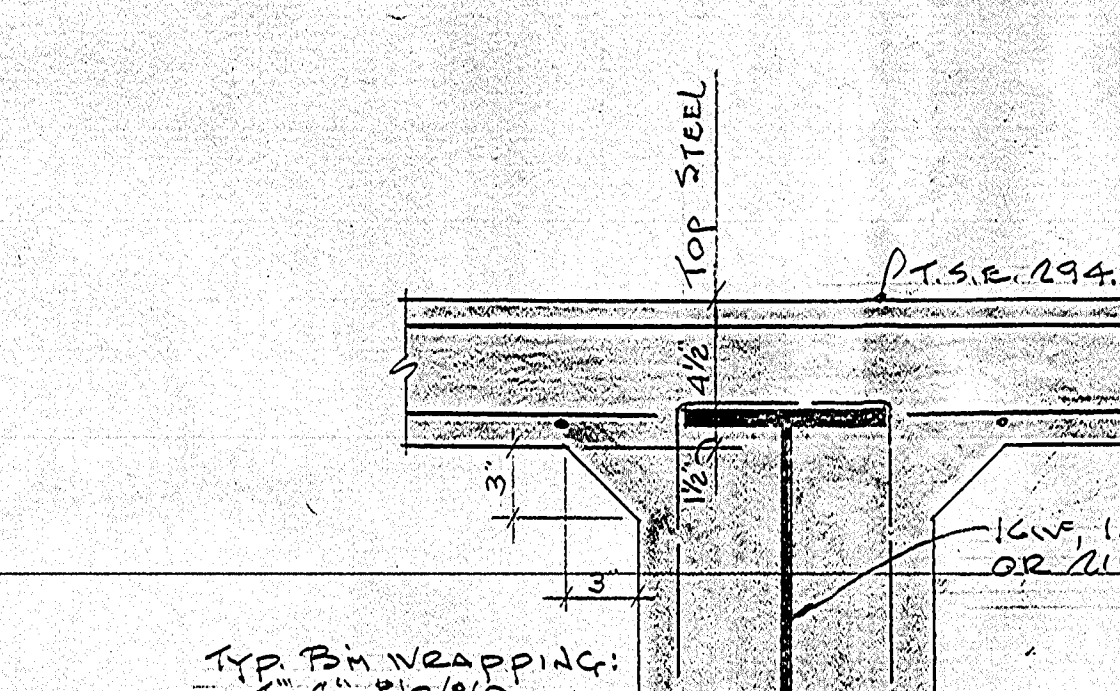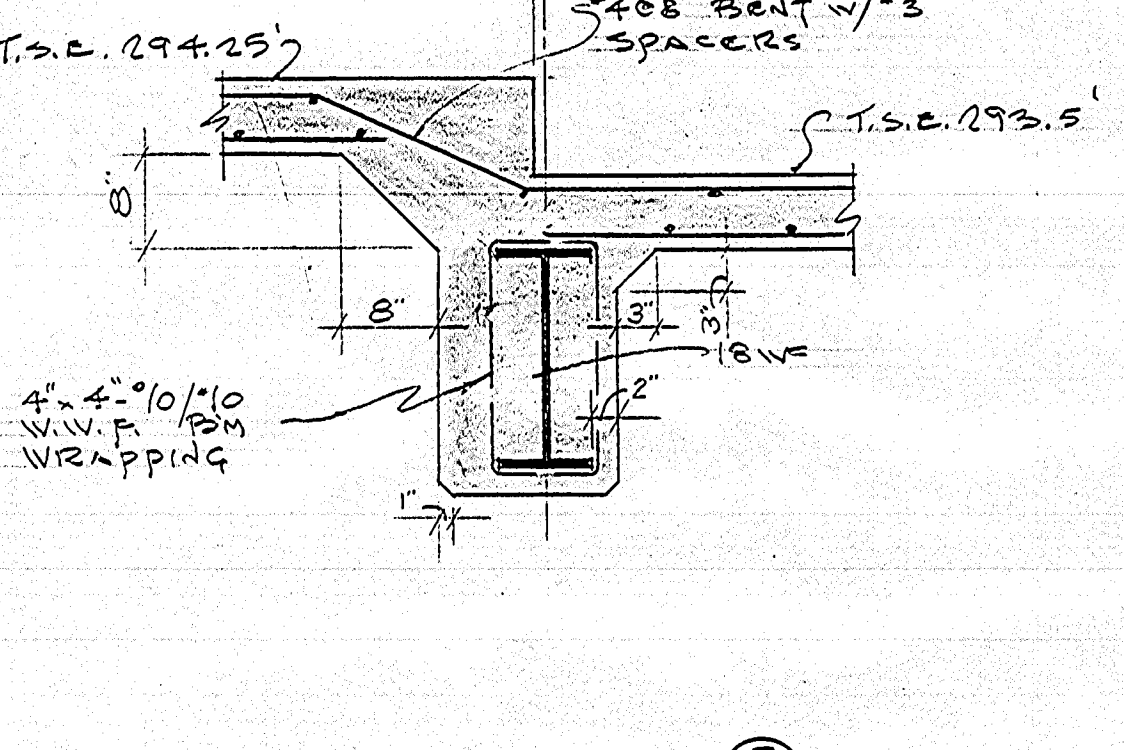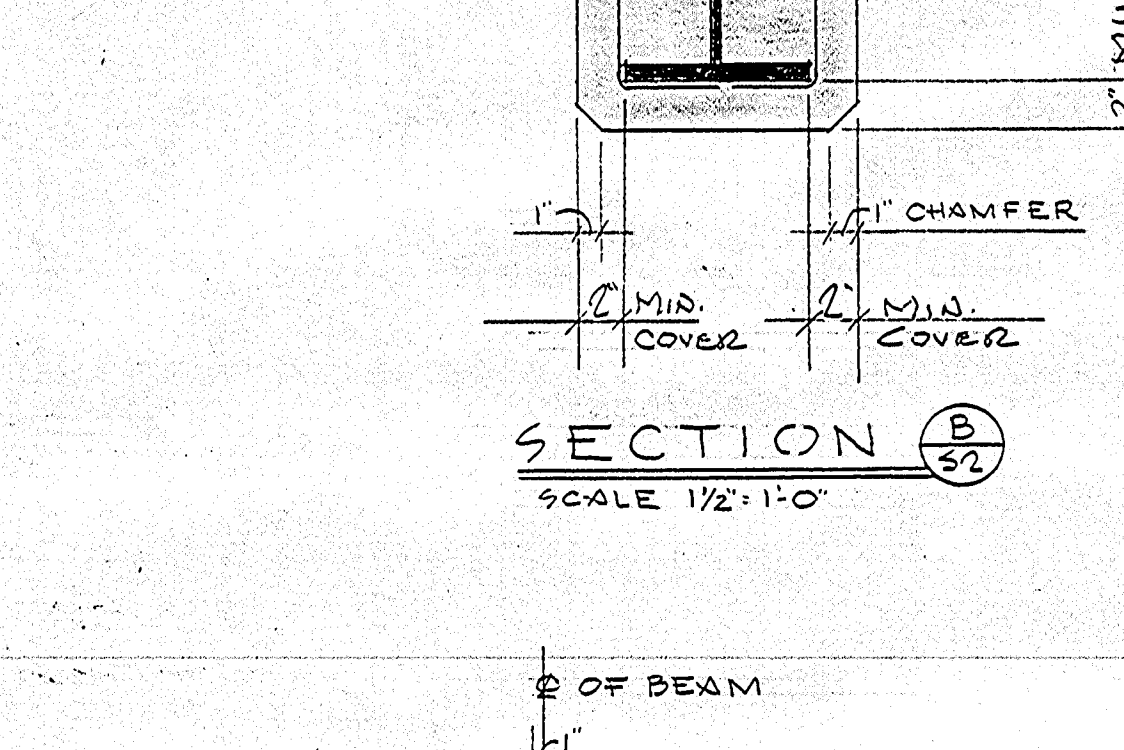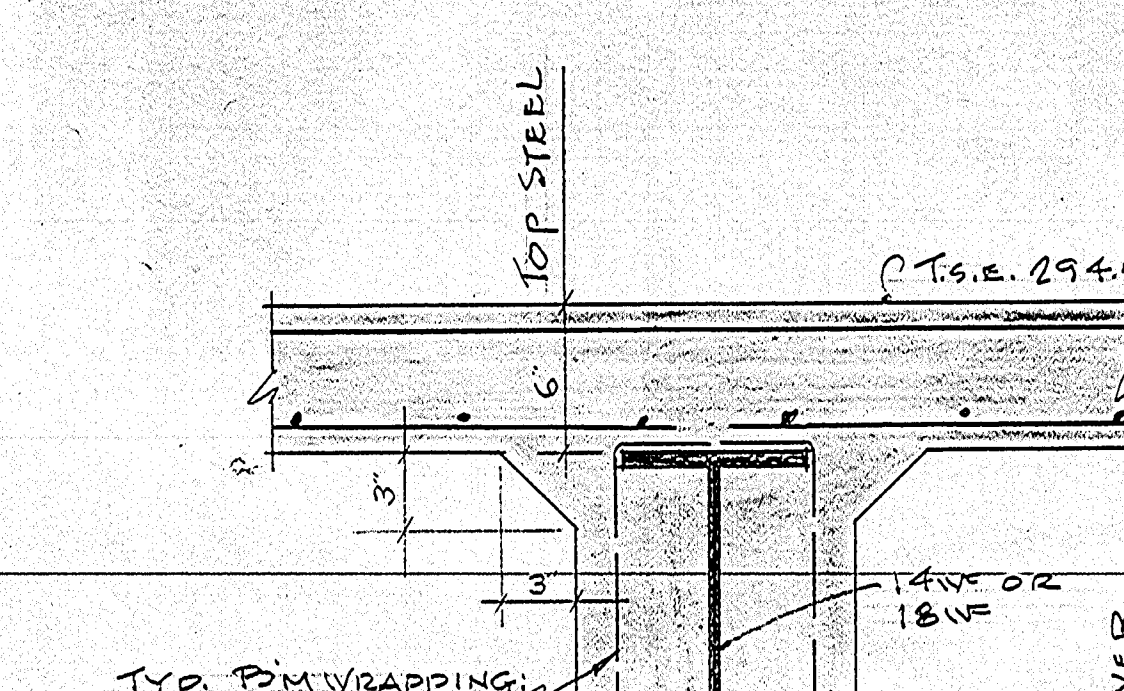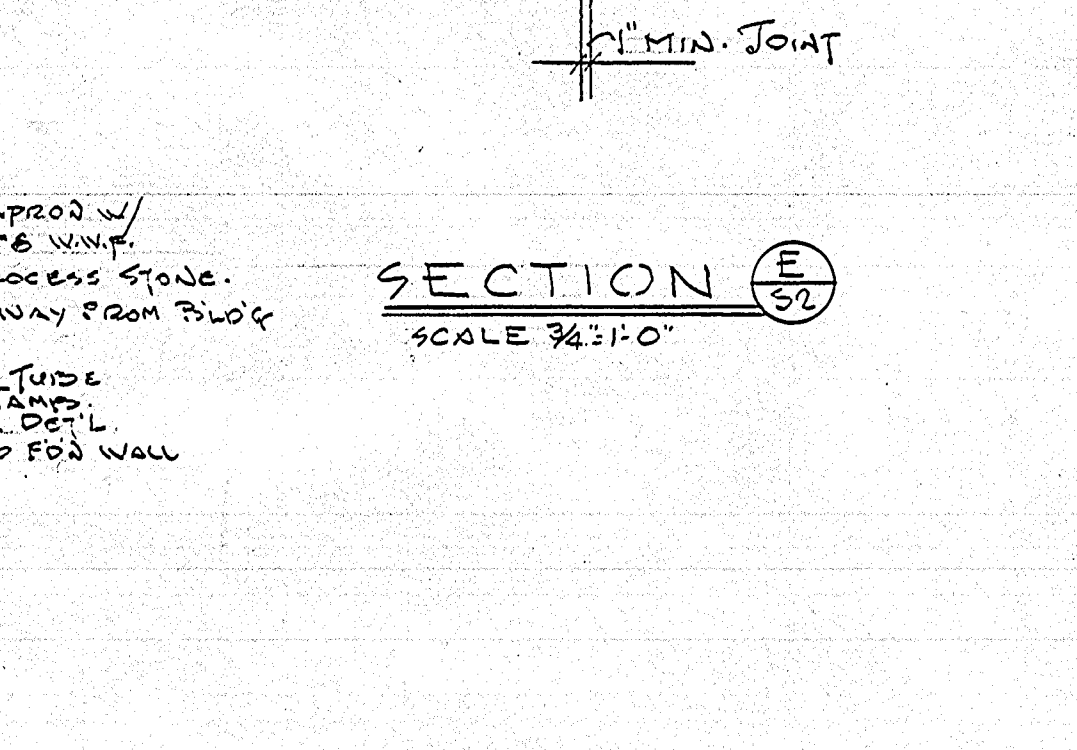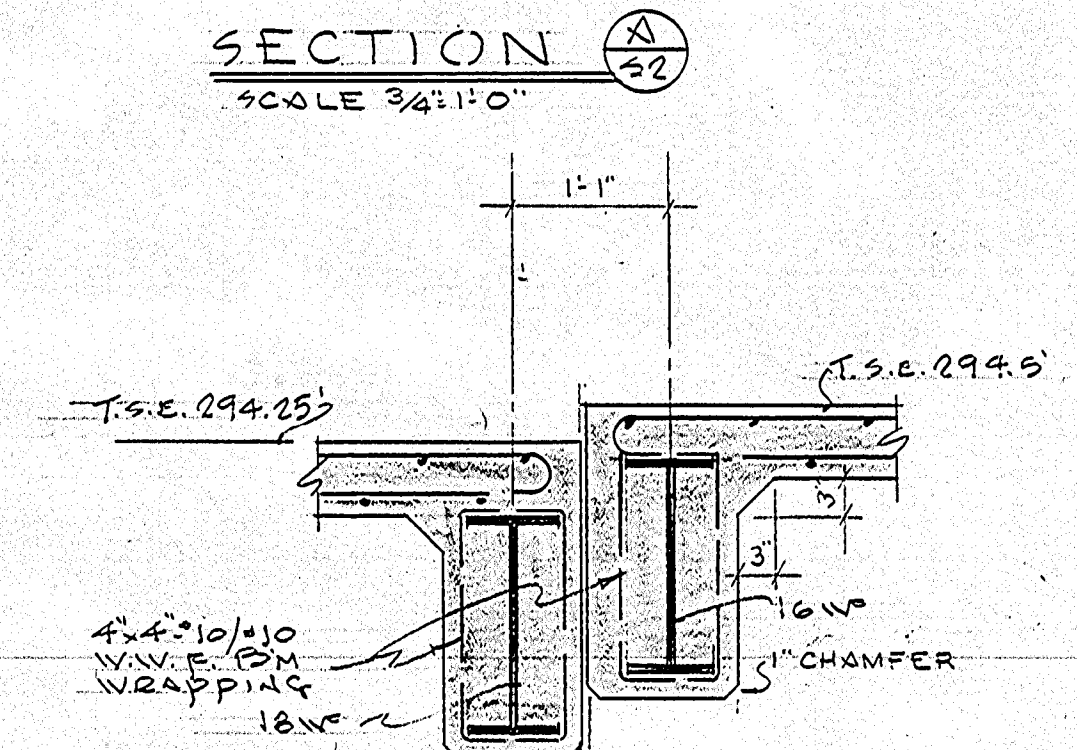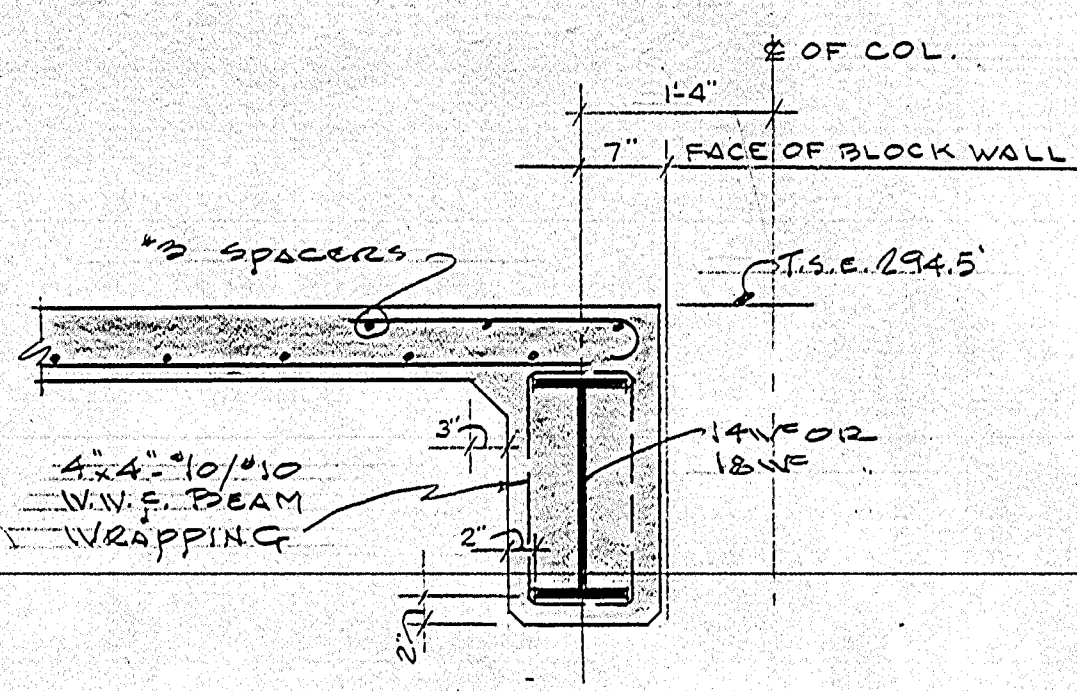

MUNICIPAL POLICE HEADQUARTERS
AND CIRCUIT COURT BUILDING
NEW BRITAIN
CONNECTICUT

DATE OCT 1, 1966
SHEET NO. S-2

ARCHITECTS
UNDERDUNK & LATHROP
2512 MAIN STREET
GLASTONBURY, CONN.
HIRSCH - HAMBERGER - KENTLE
ARCHITECTS
NEW BRITAIN
CONNECTICUT

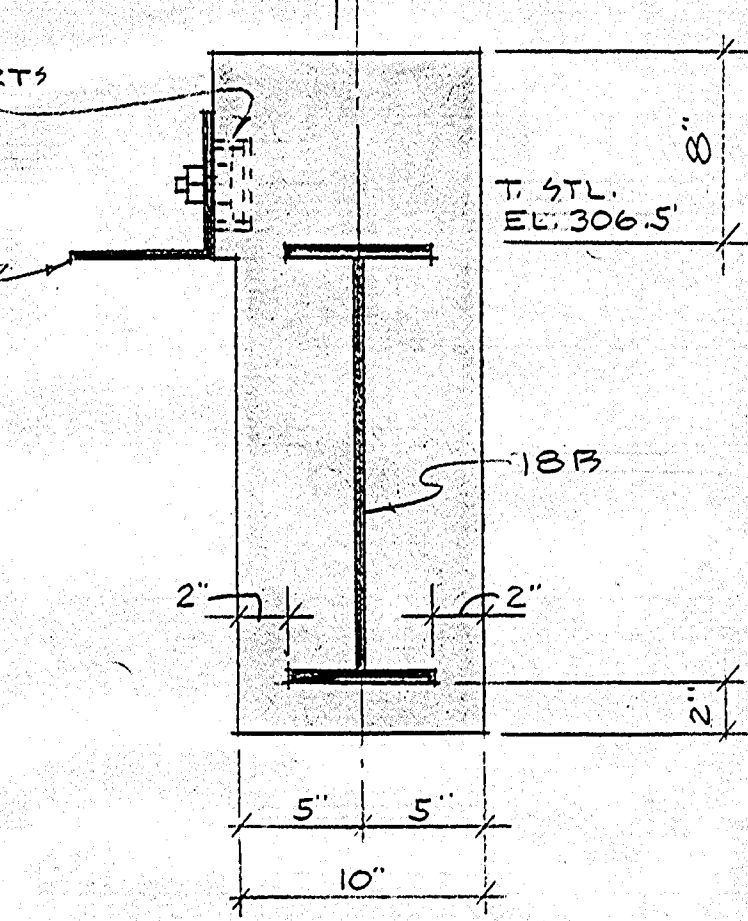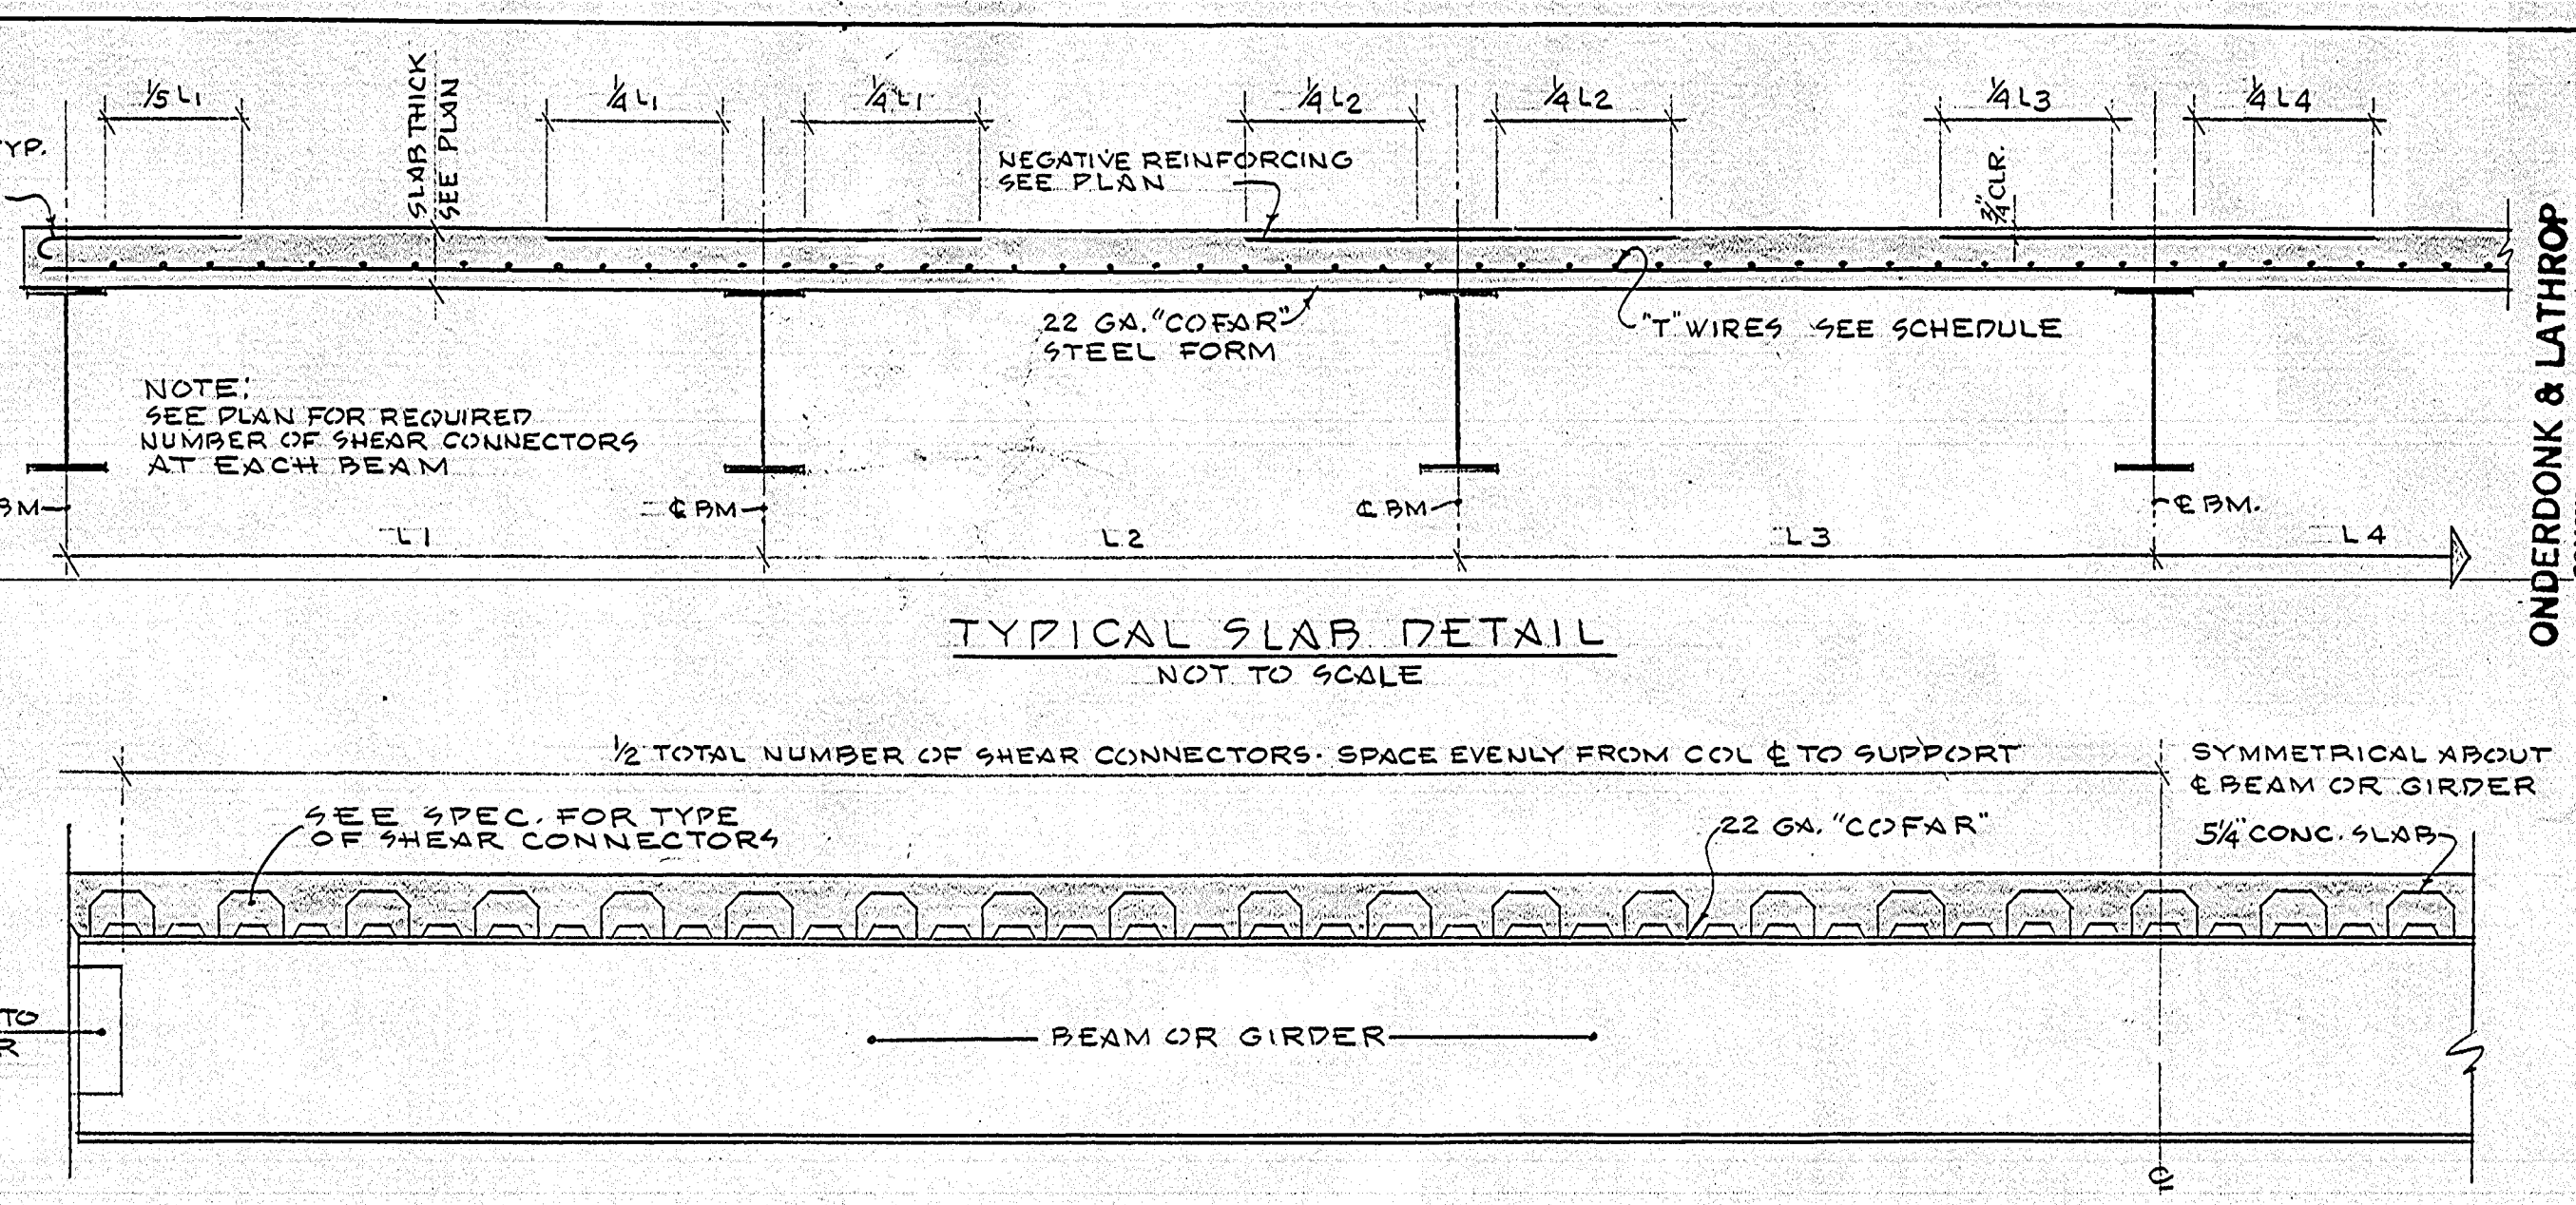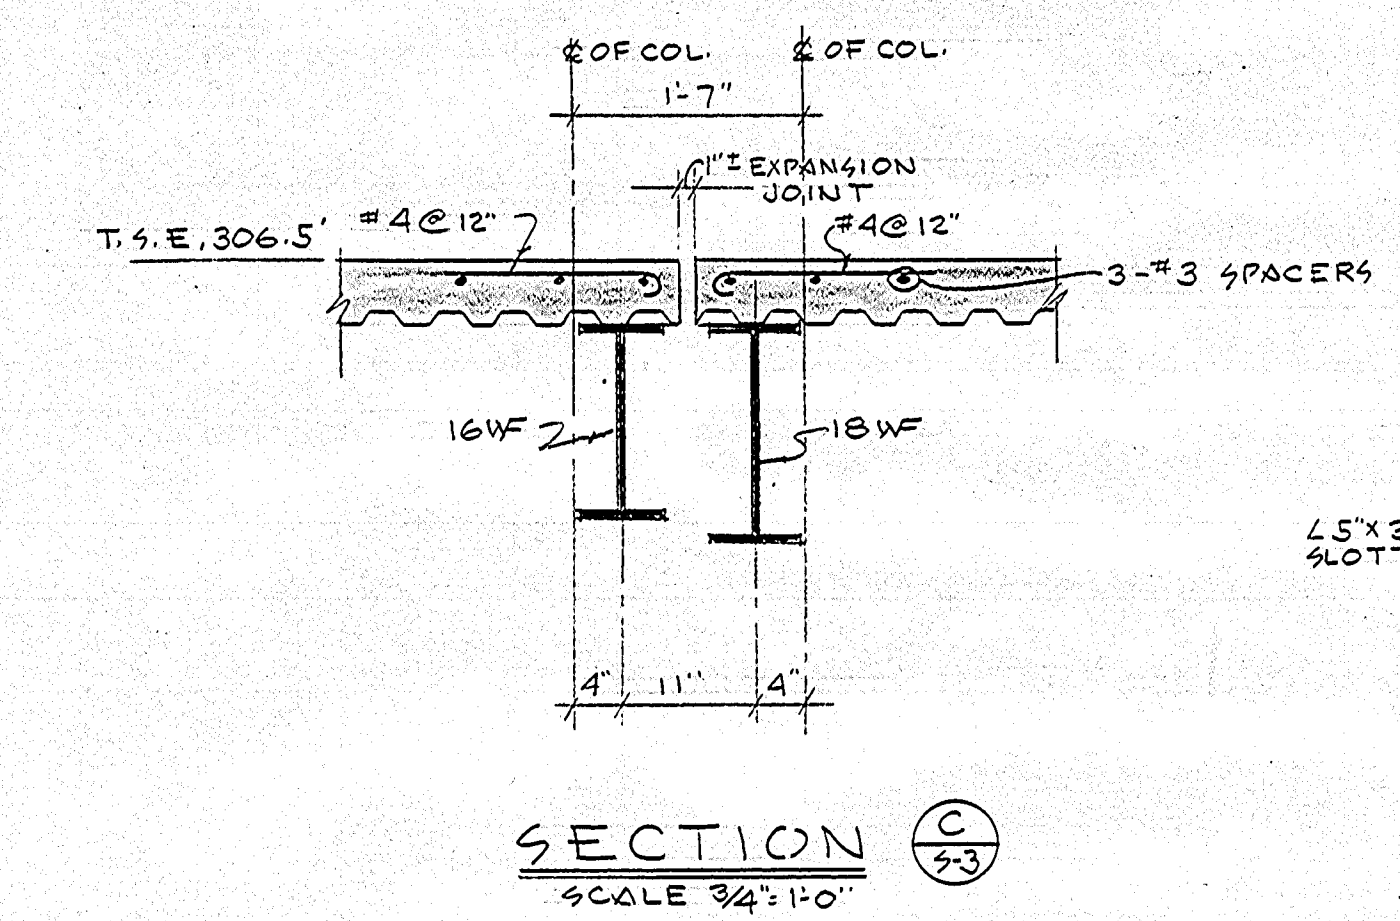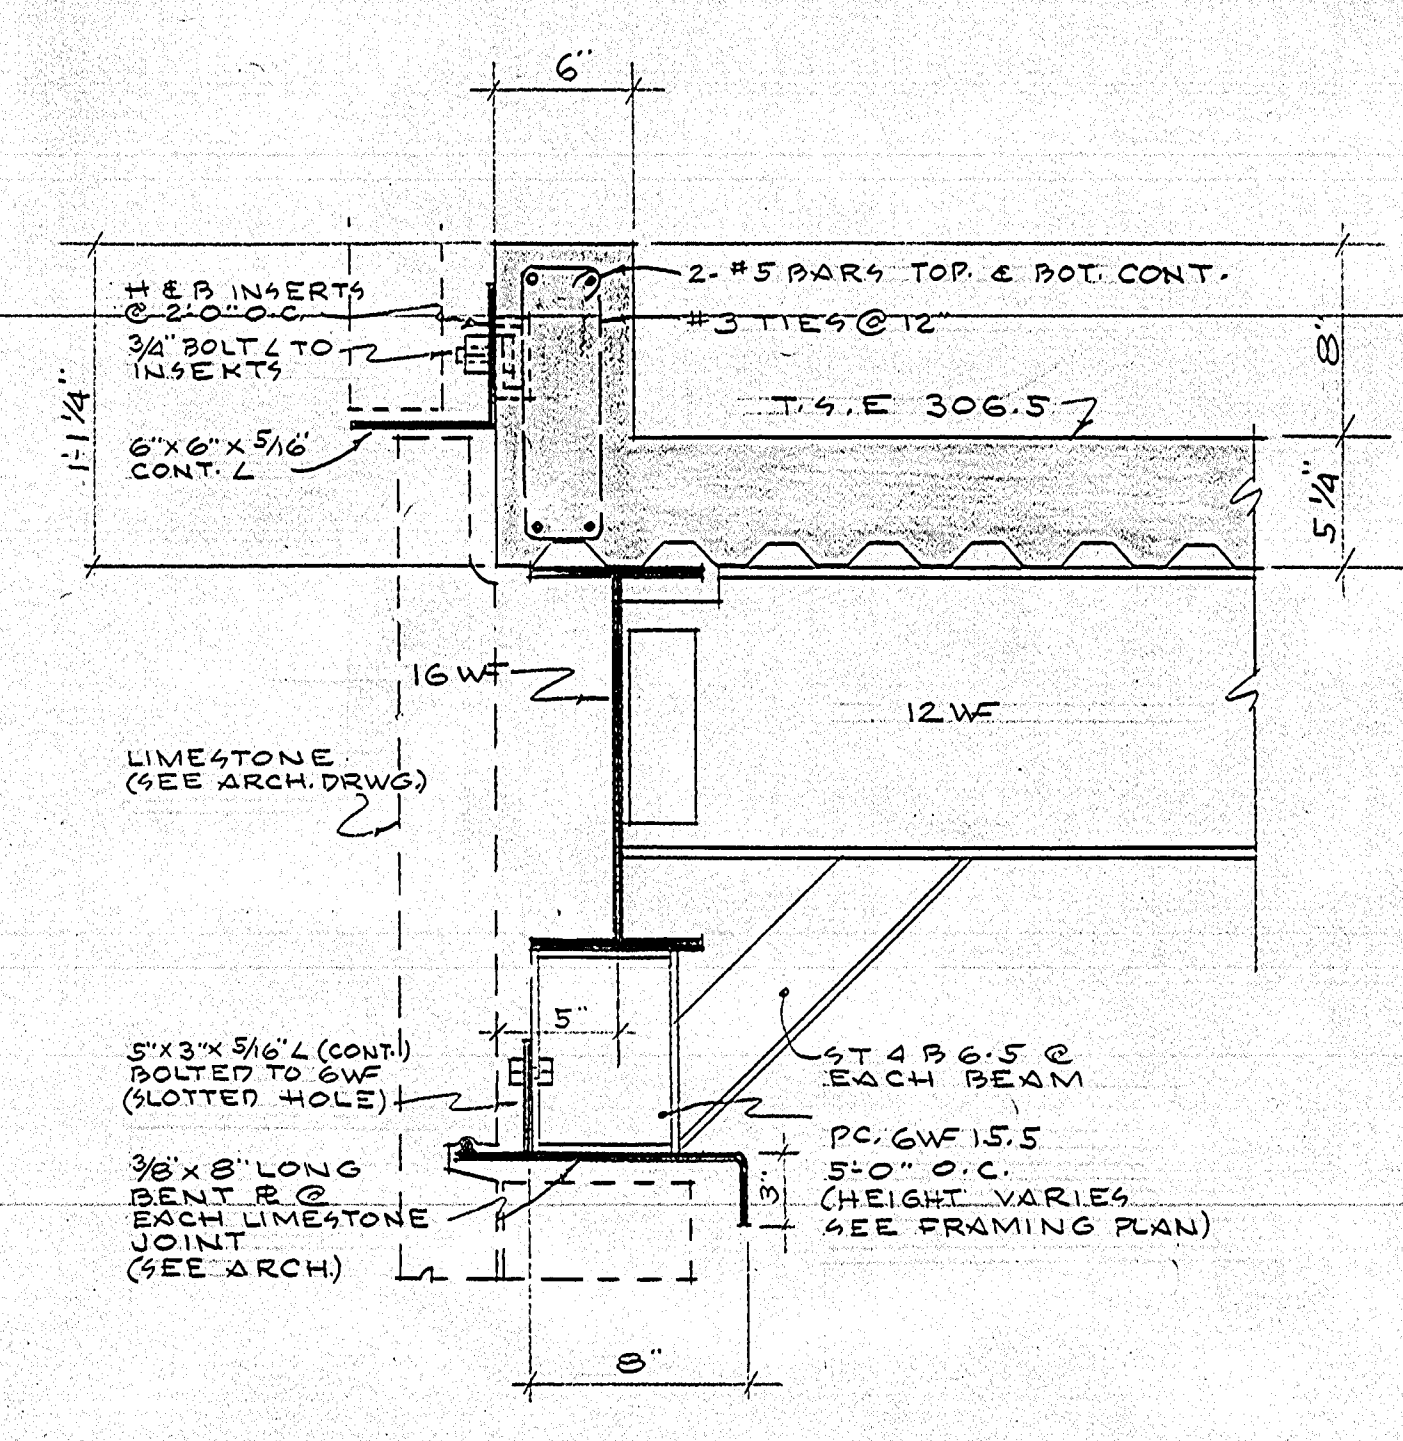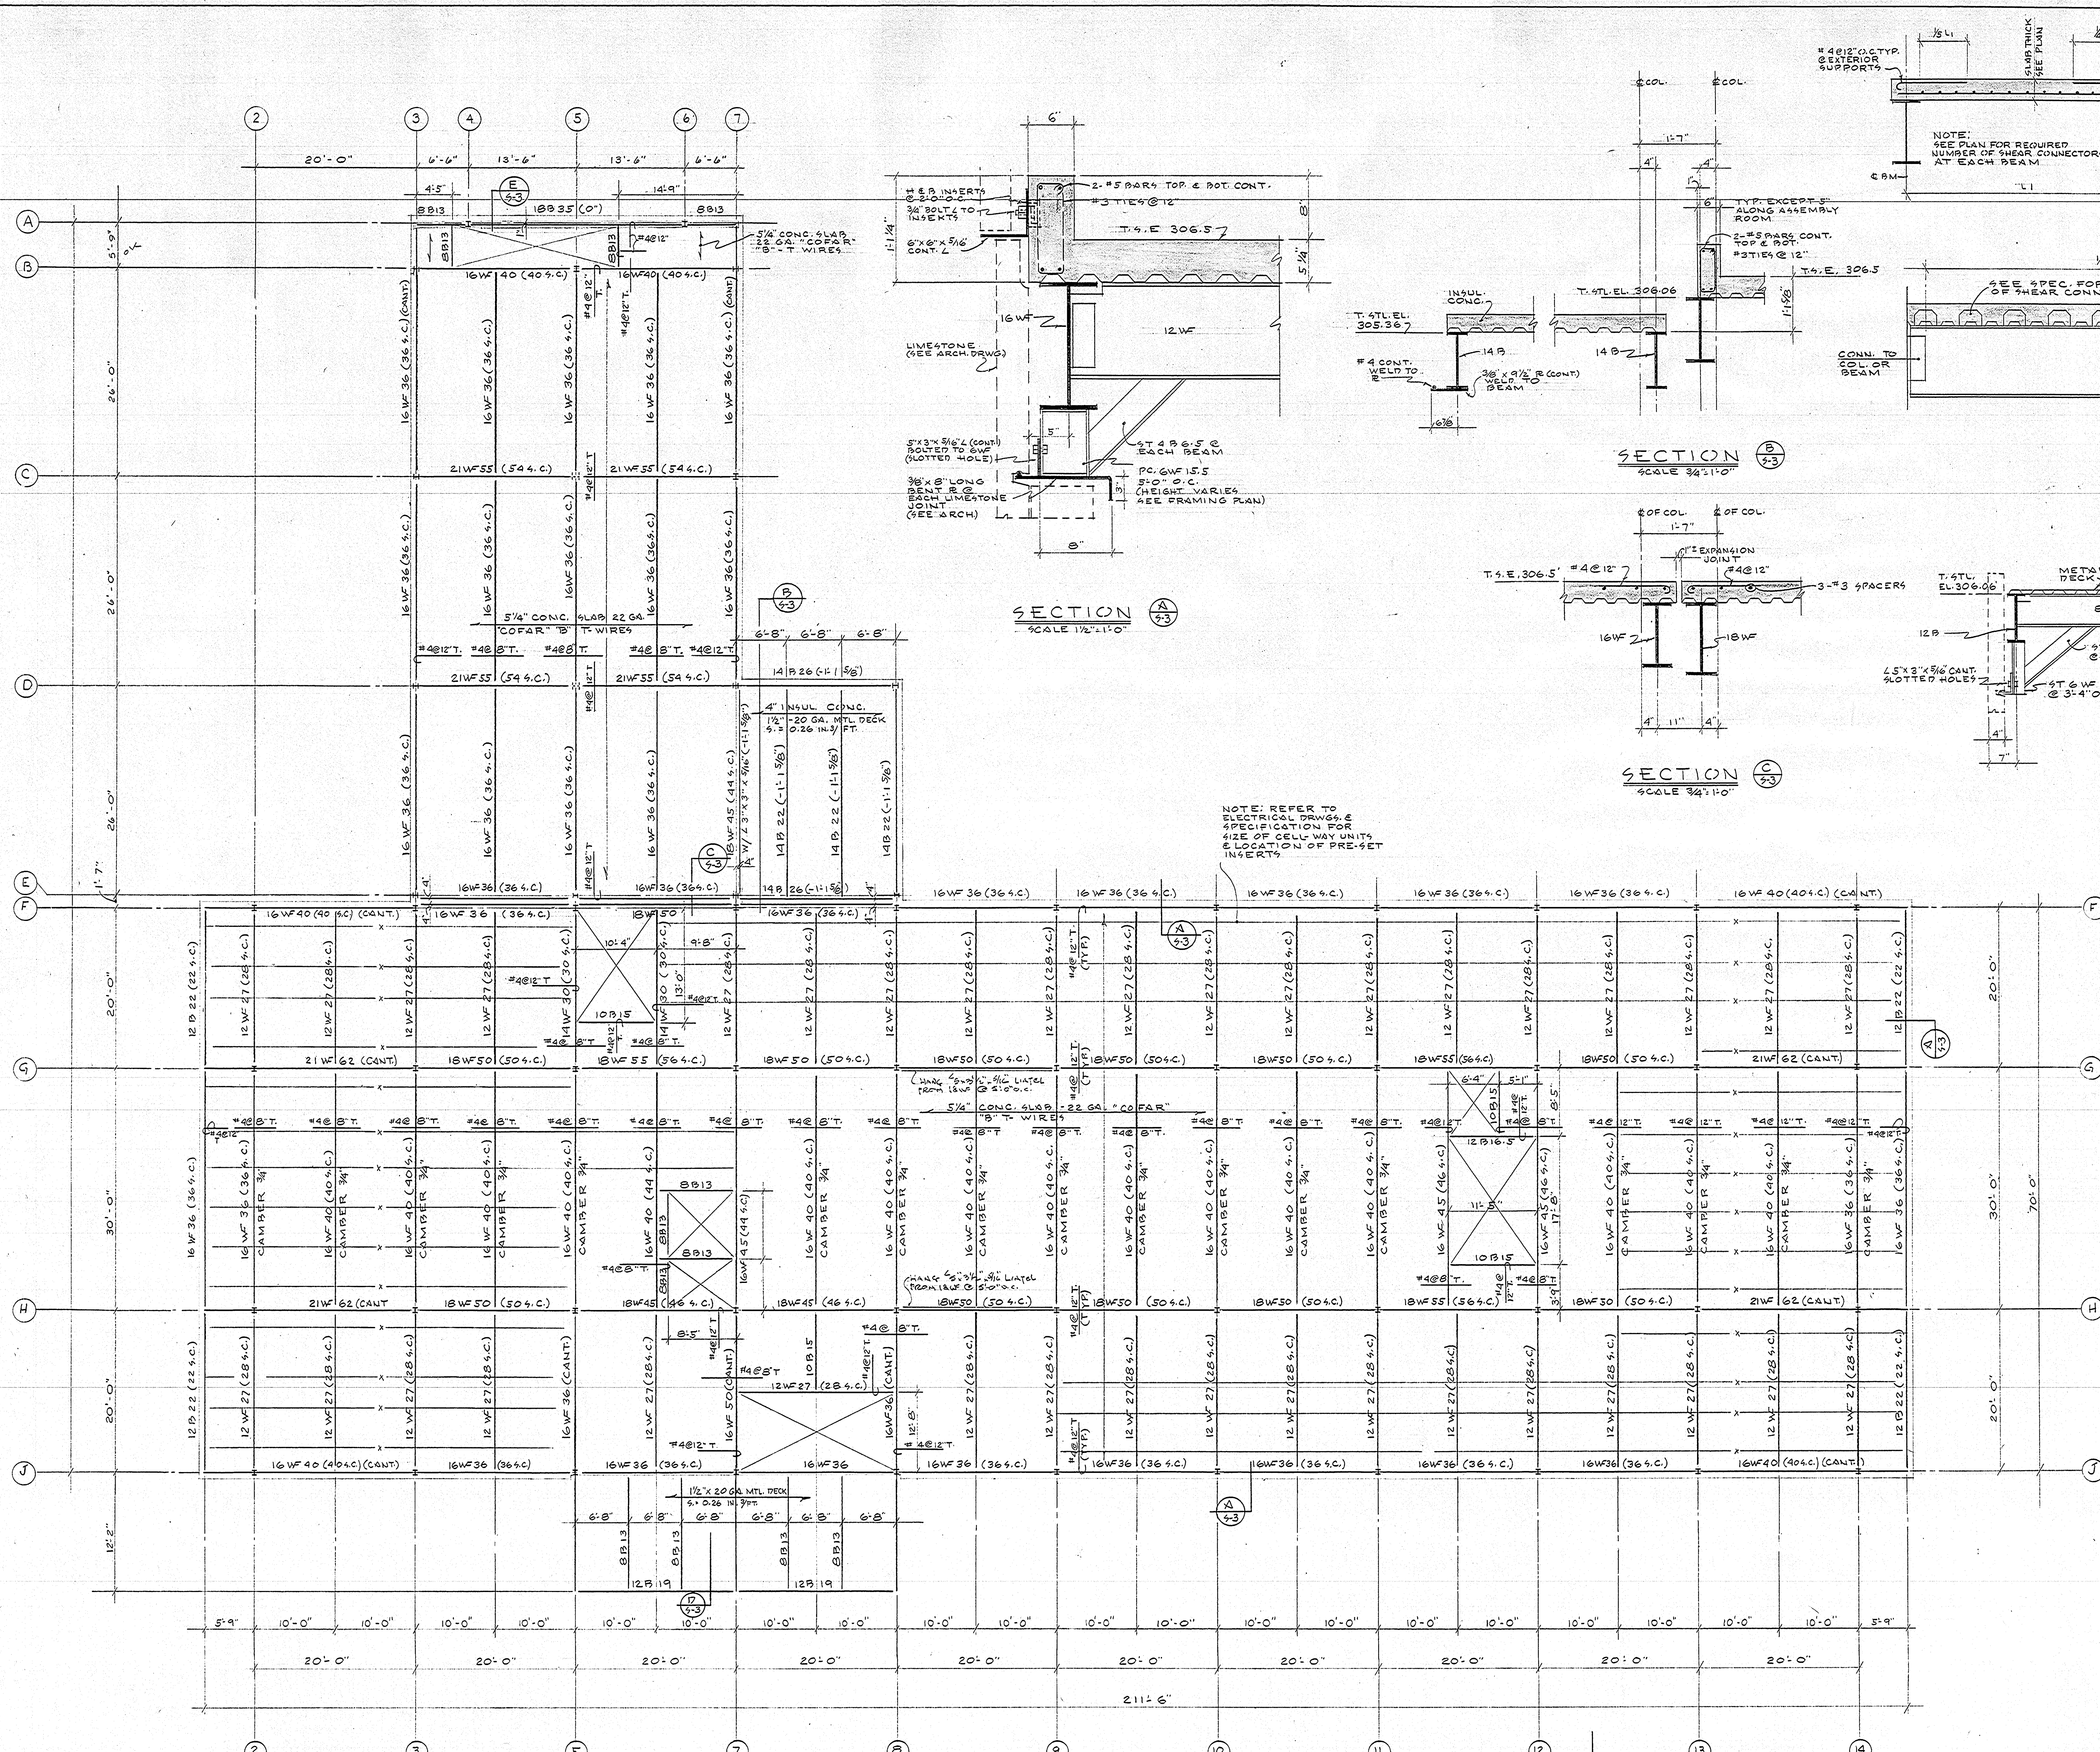


SPAN	WALL THICKNESS				
	4"	6"	8"	10"	12"
4'-0" LESS	ST 31 G.25	ST 41 G.25	2# 3/8" @ 16"	2# 3/8" @ 16"	3# 3/8" @ 16"
4'-1" TO 6'-0"	ST 31 G.15	ST 41 G.15	2# 3/8" @ 16"	2# 3/8" @ 16"	3# 3/8" @ 16"
6'-1" TO 9'-0"	ST 31 G.15	ST 41 G.15	2# 3/8" @ 16"	2# 3/8" @ 16"	3# 3/8" @ 16"

NOTES: 1) MIN. LITEL BEARING 8" EA. SIDE MASONRY OPENING.

NOTES:
 1. TOP OF SLAB ELEV. 306.5'
 2. TOP OF STRUCTURAL STEEL ELEV. (-5/4") UNLESS OTHERWISE NOTED
 3. ALL CONC. WORK - USE OF CALCIUM CHLORIDE OR ANY MIXTURE CONTAINING CHLORIDE SALTS WILL NOT BE PERMITTED







2ND FLOOR FRAMING PLAN
 SCALE: 1/8"=1'-0"

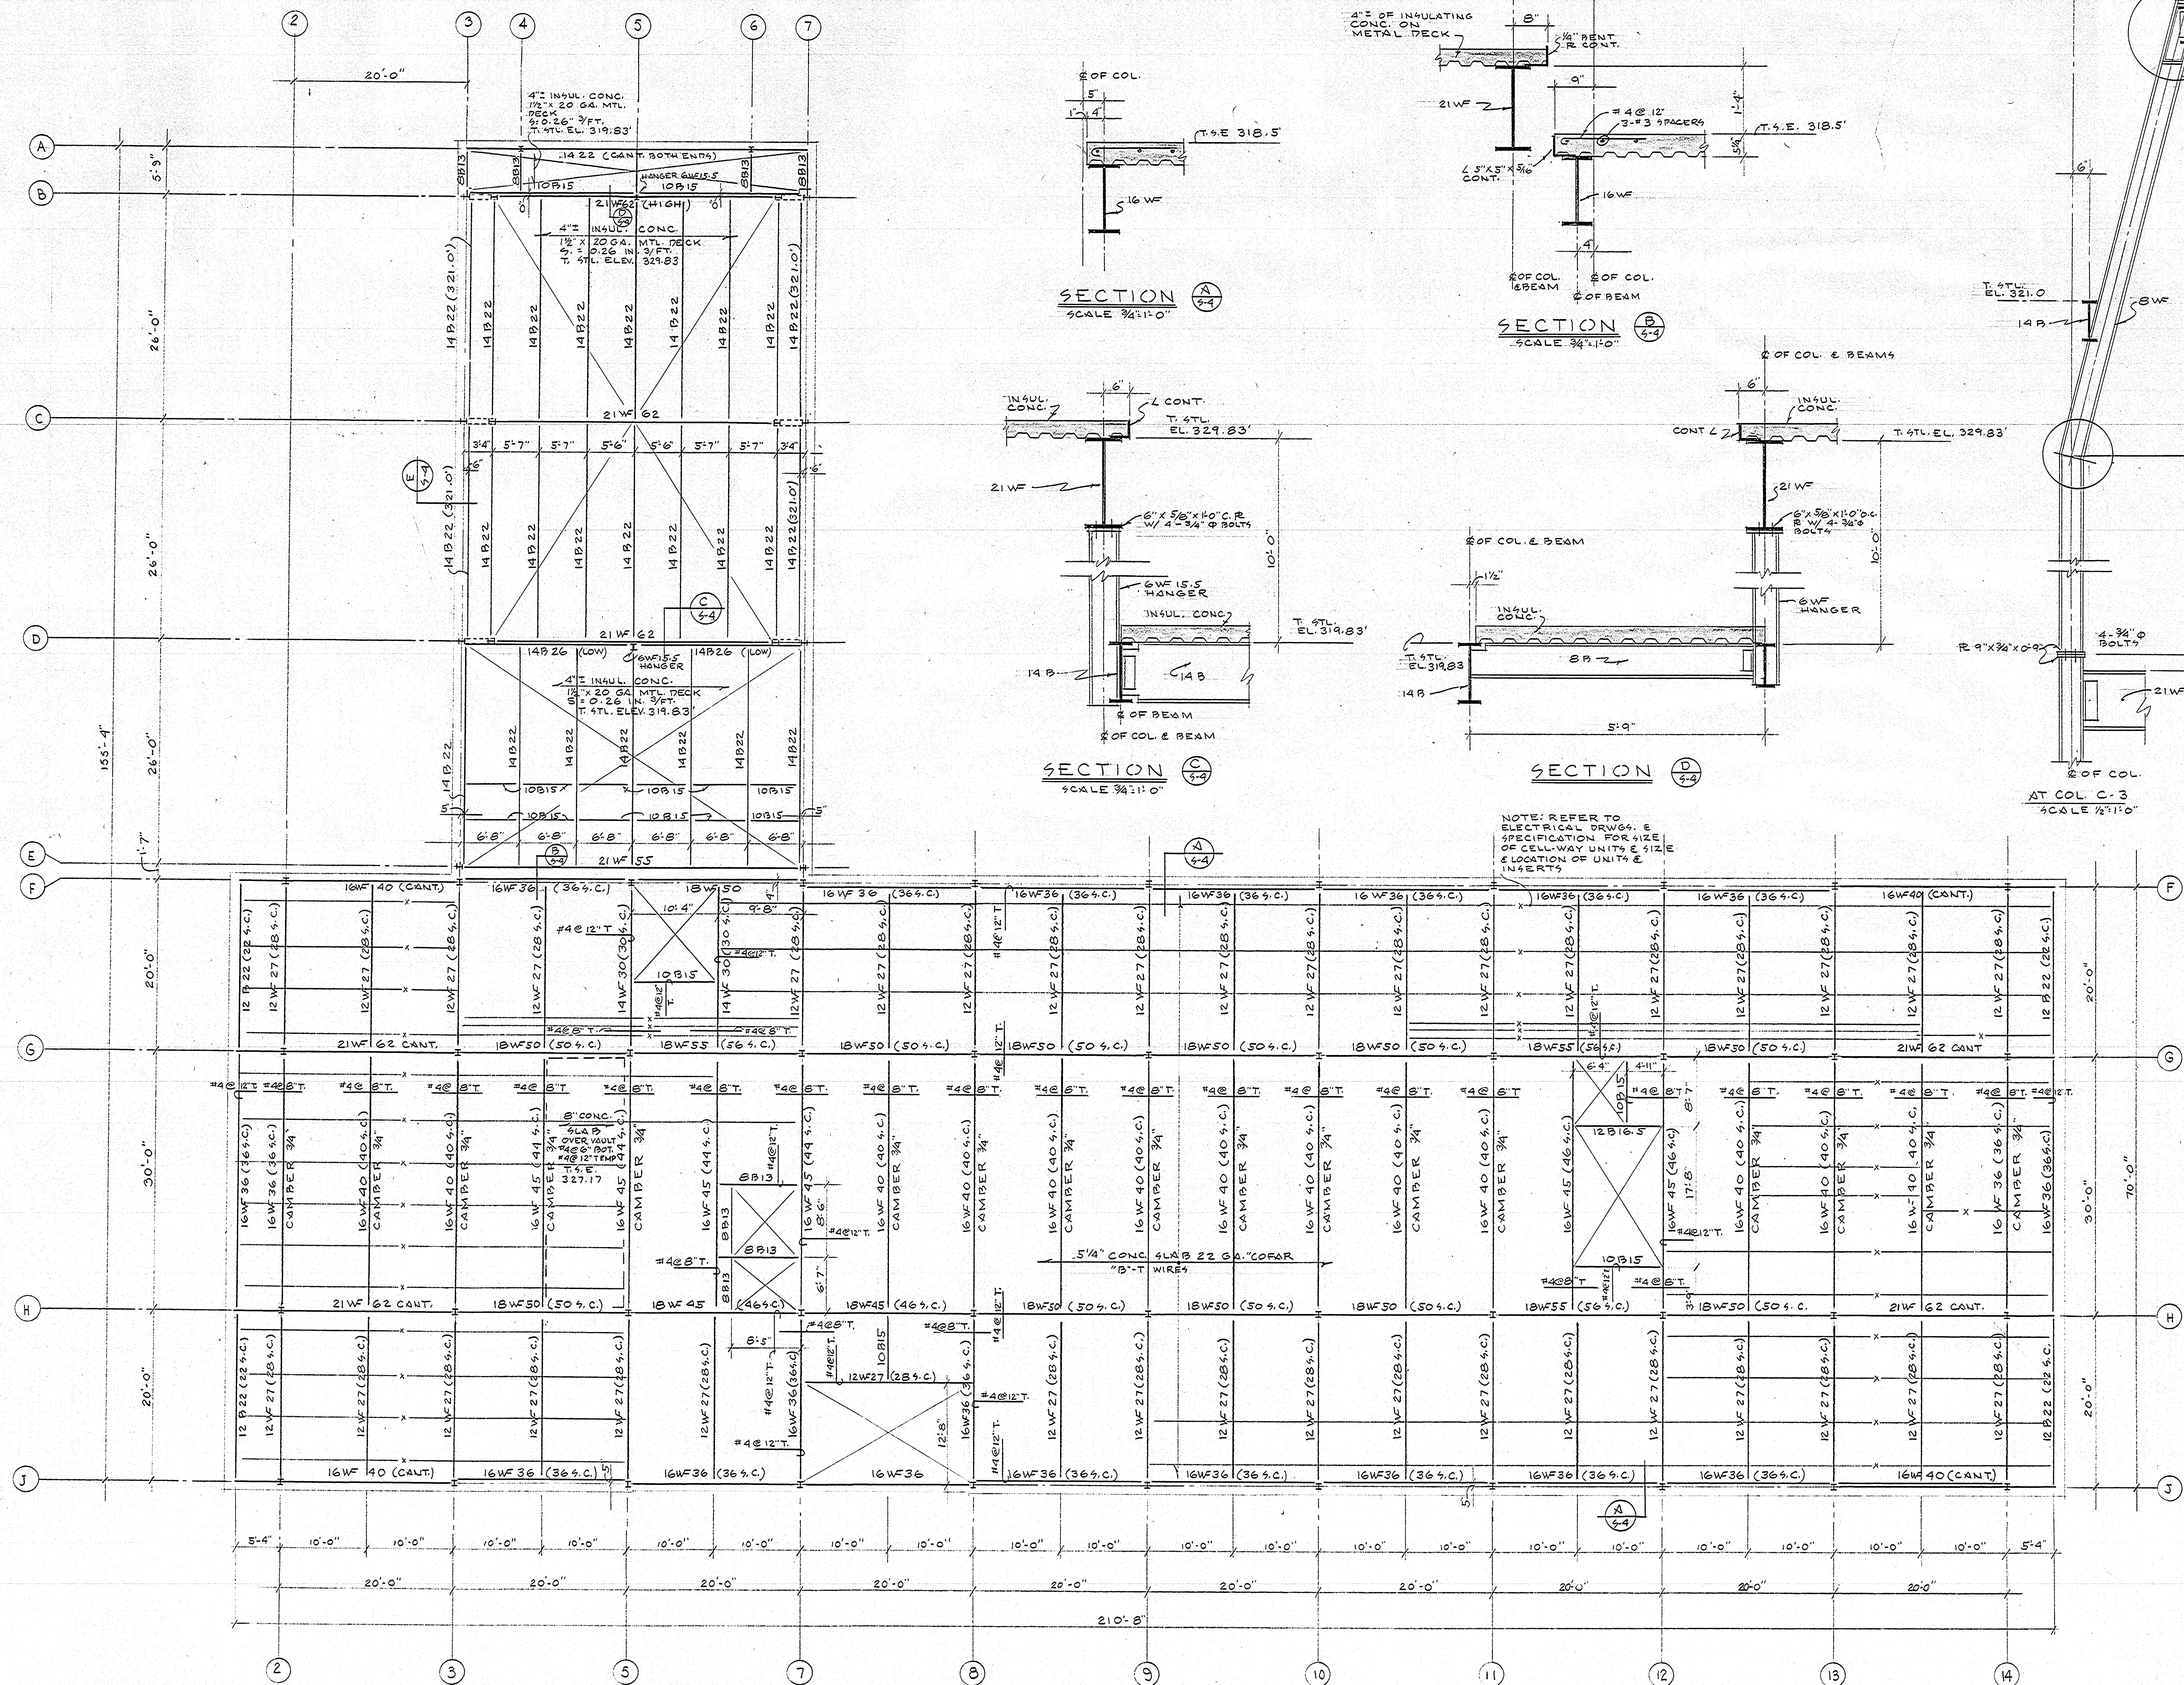

NOTES:
 1. TOP OF SLAB ELEV 318.5'
 2. TOP OF STRUCTURAL STEEL ELEV (5'-4")
 3. ALL BOLTS: SHALL BE OF SUFFICIENT LENGTH TO EXTEND NOT LESS THAN TWO THREAD PITCHES OUTSIDE OF THE FACE OF NUT WHEN TIGHTENED. HIGH STRENGTH BOLTS SHALL BE TIGHTENED BY "TURN-OF-THE-NUT" METHOD.
 4. SUBMIT ONE SET OF REPRODUCIBLE SEPIAS OF SHOP DRAWINGS FOR EACH SUBMISSION OF SHOP DRAWING. THESE WILL BE RETURNED TO FABRICATOR WITH COMMENTS, CORRECTIONS OR APPROVAL.

5. ALL CONC. WORK, USE OF CALCIUM CHLORIDE OR ANY AD-MIXTURE CONTAINING CHLORIDE SALTS WILL NOT BE PERMITTED.


3RD FLOOR & LOW ROOF FRAMING PLAN
 SCALE: 1/8" = 1'-0"

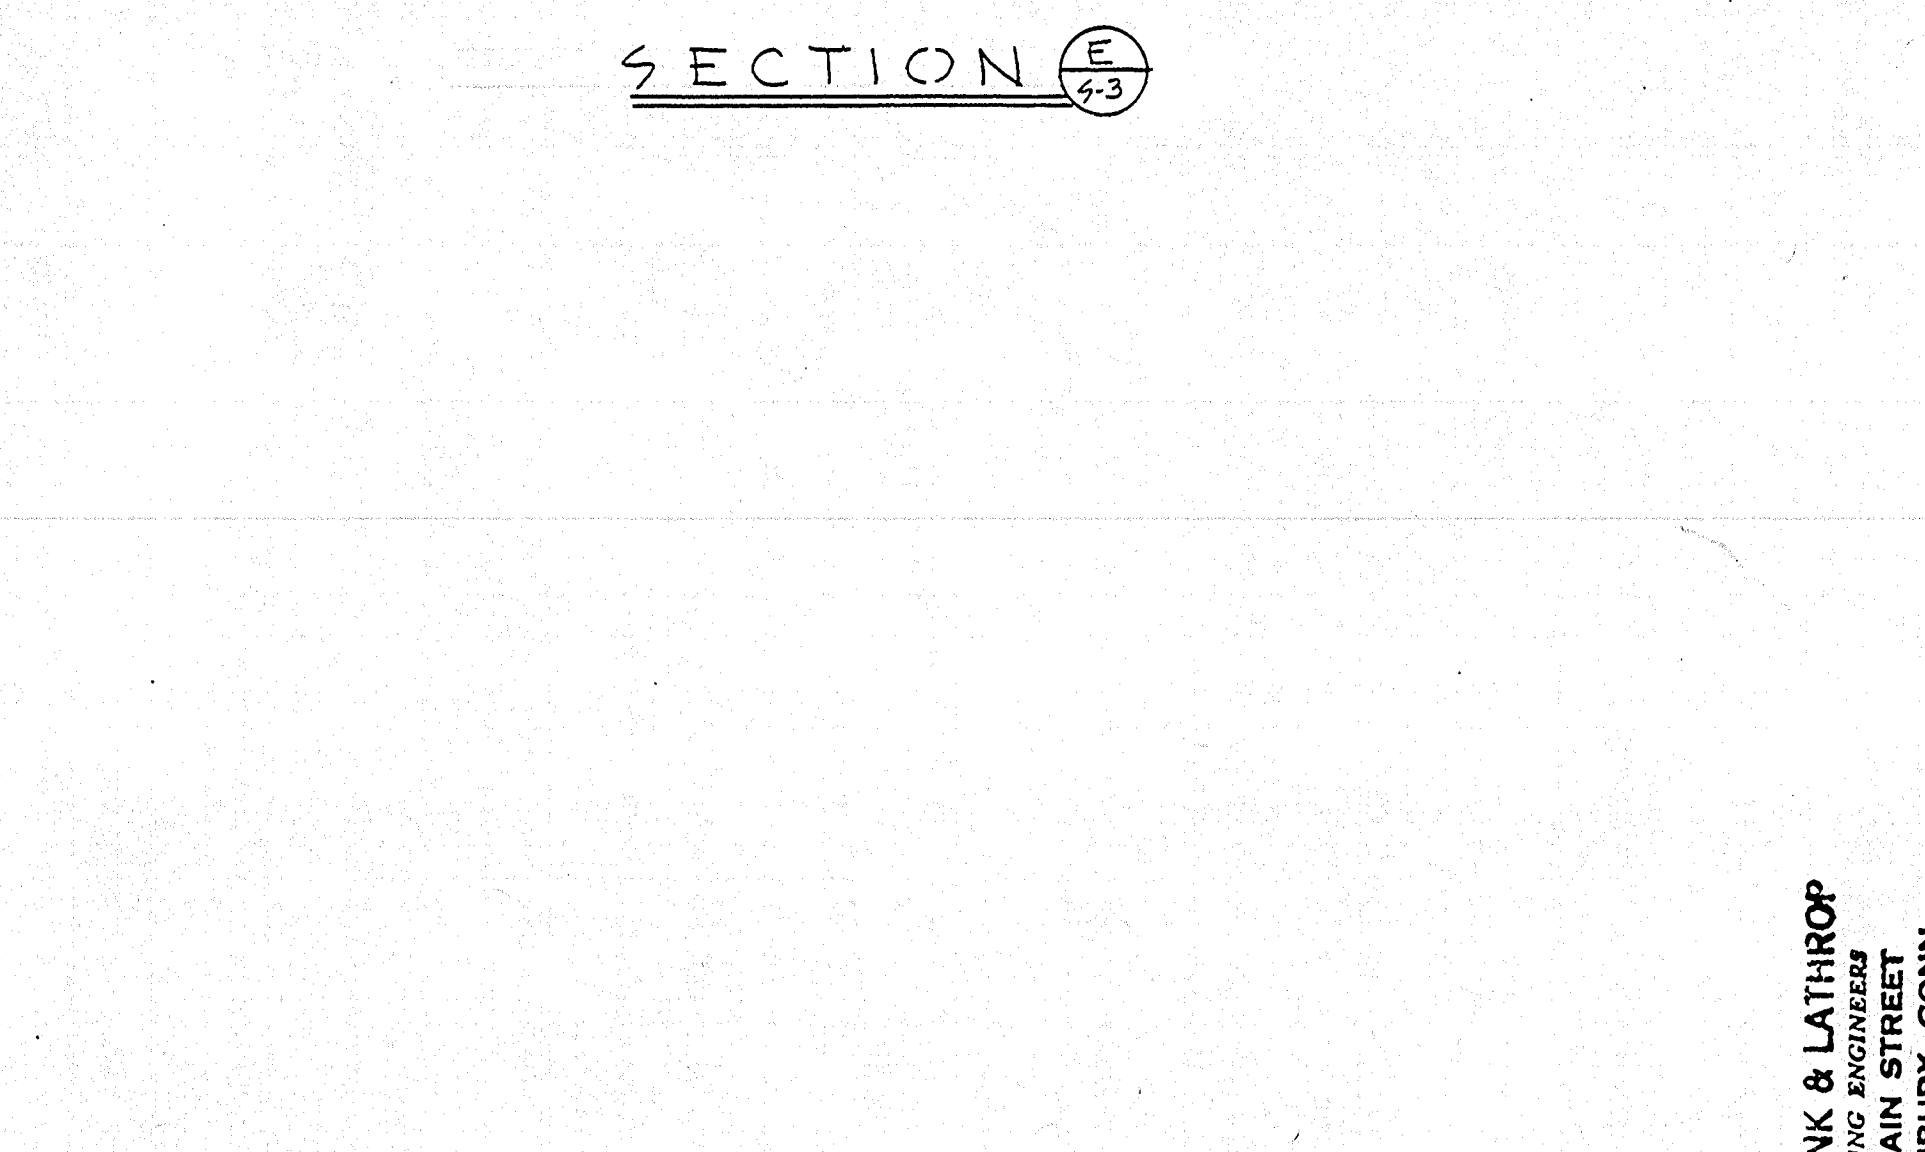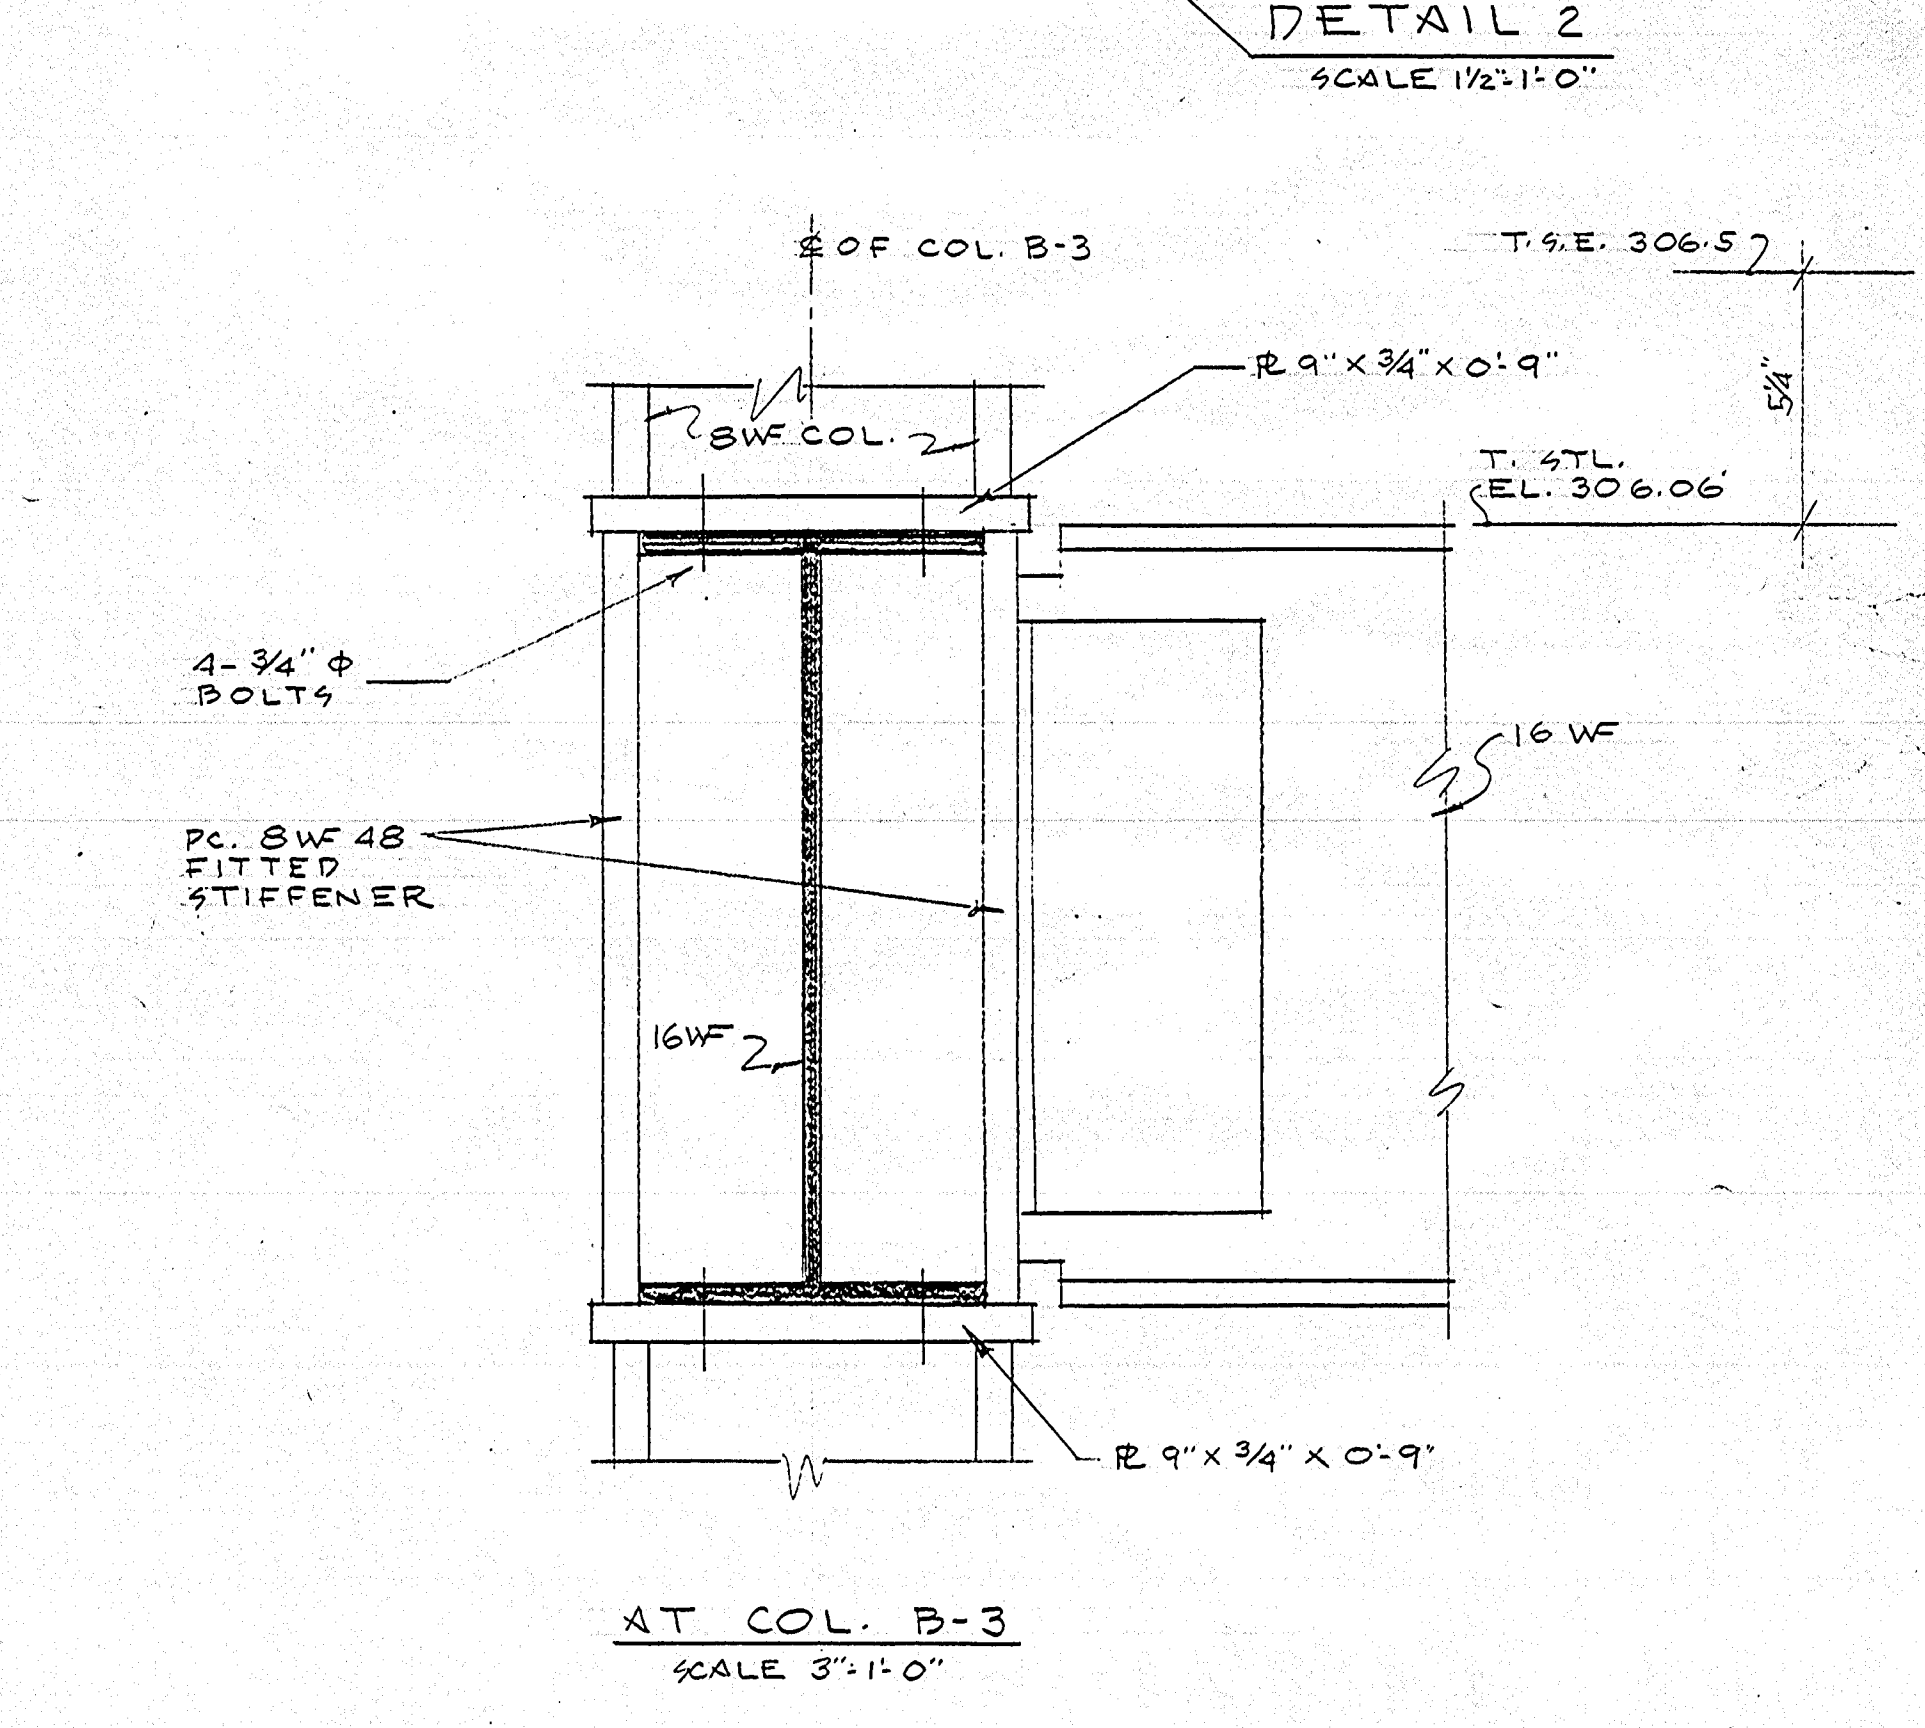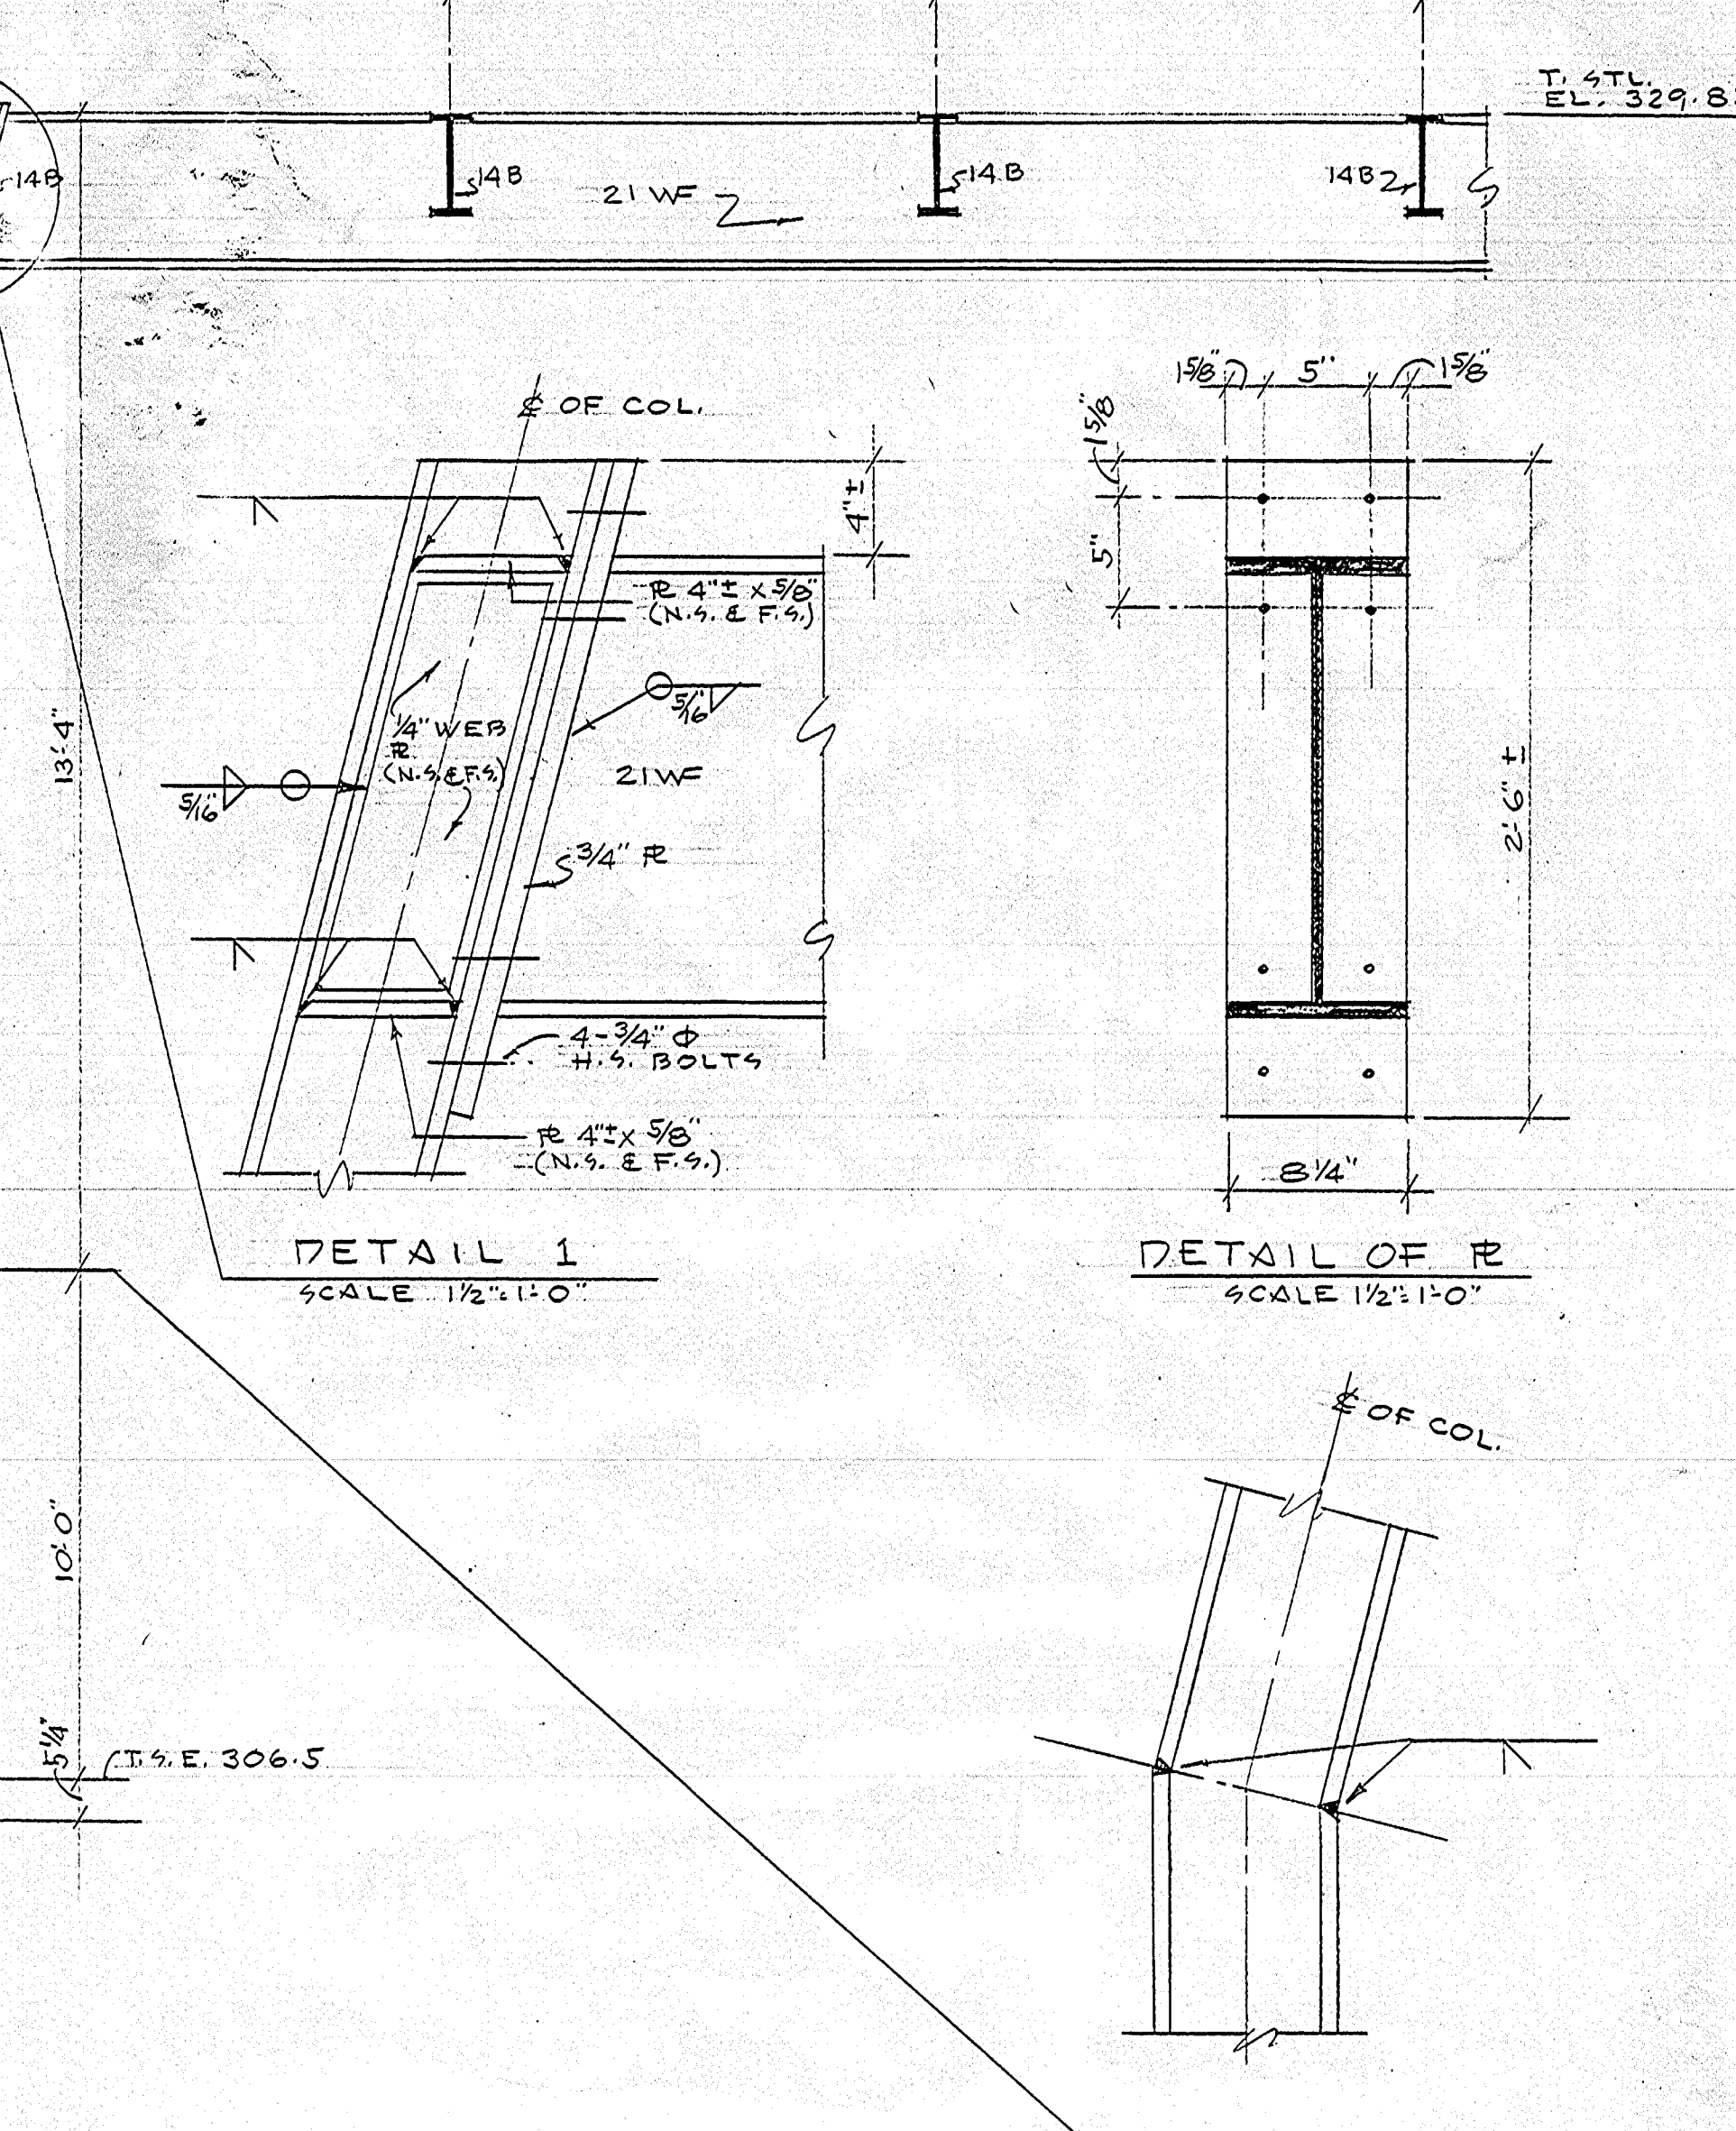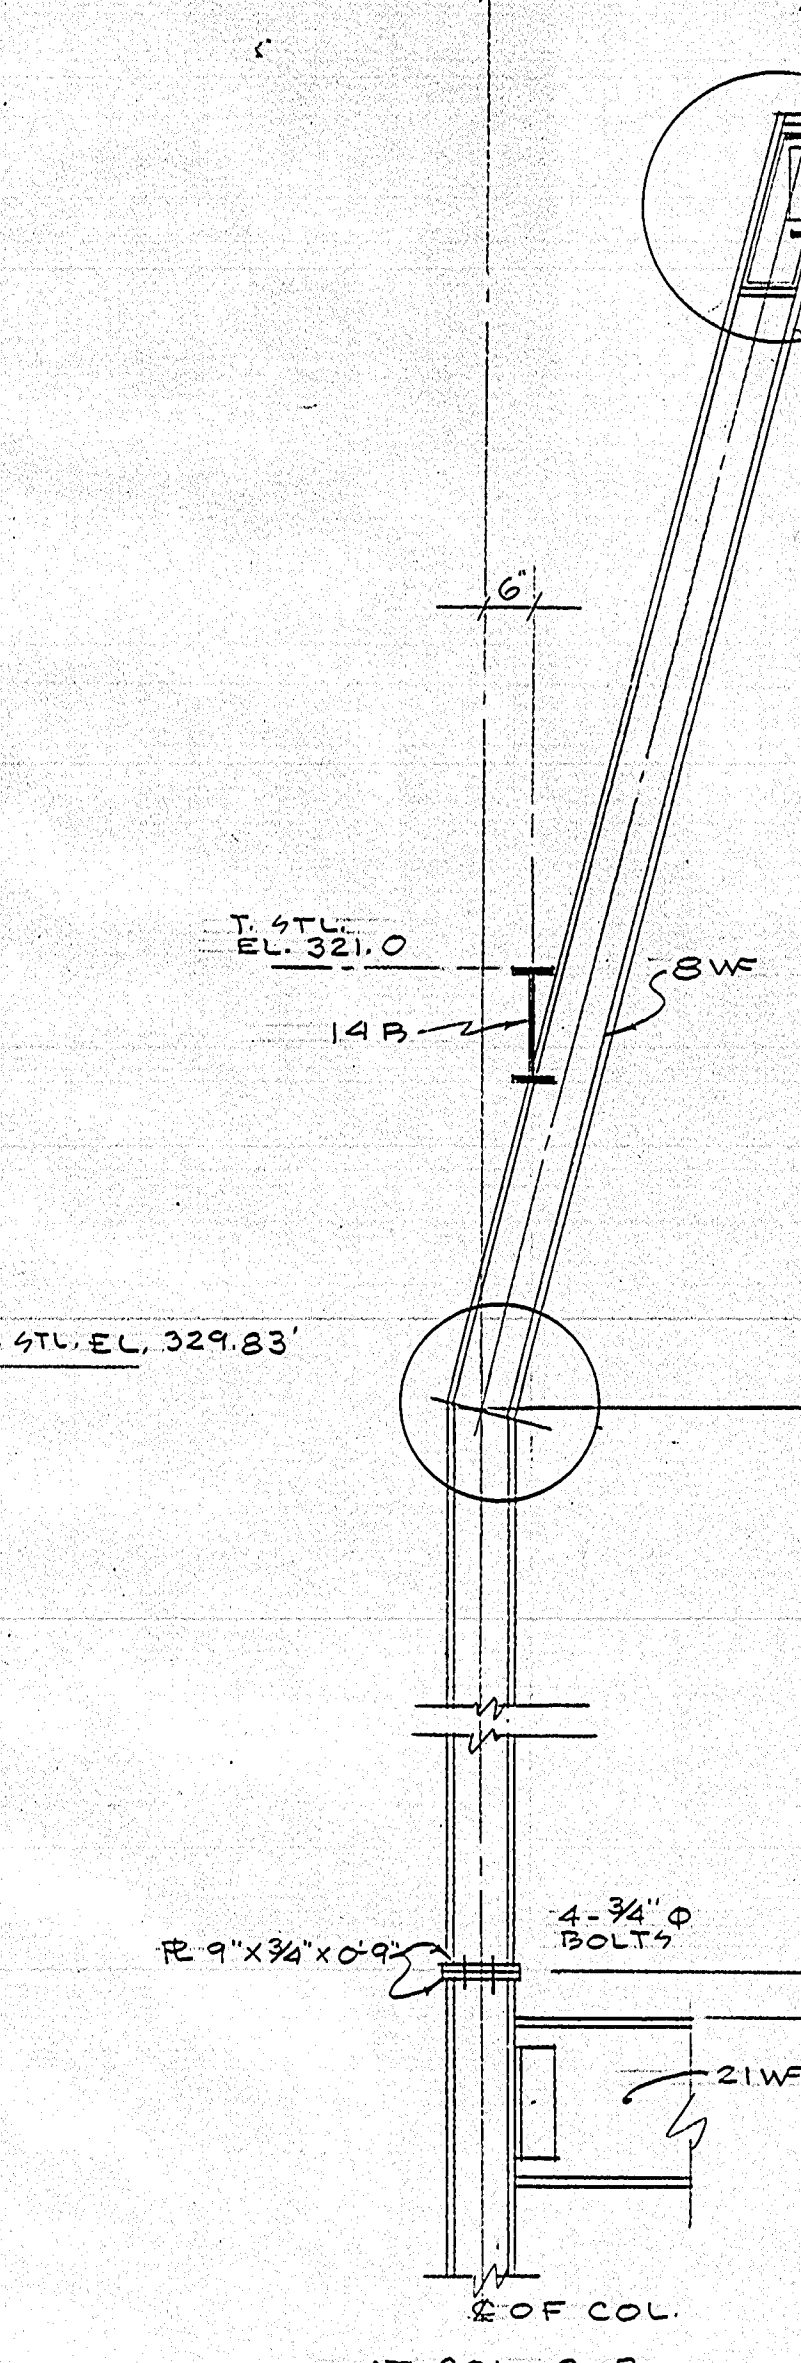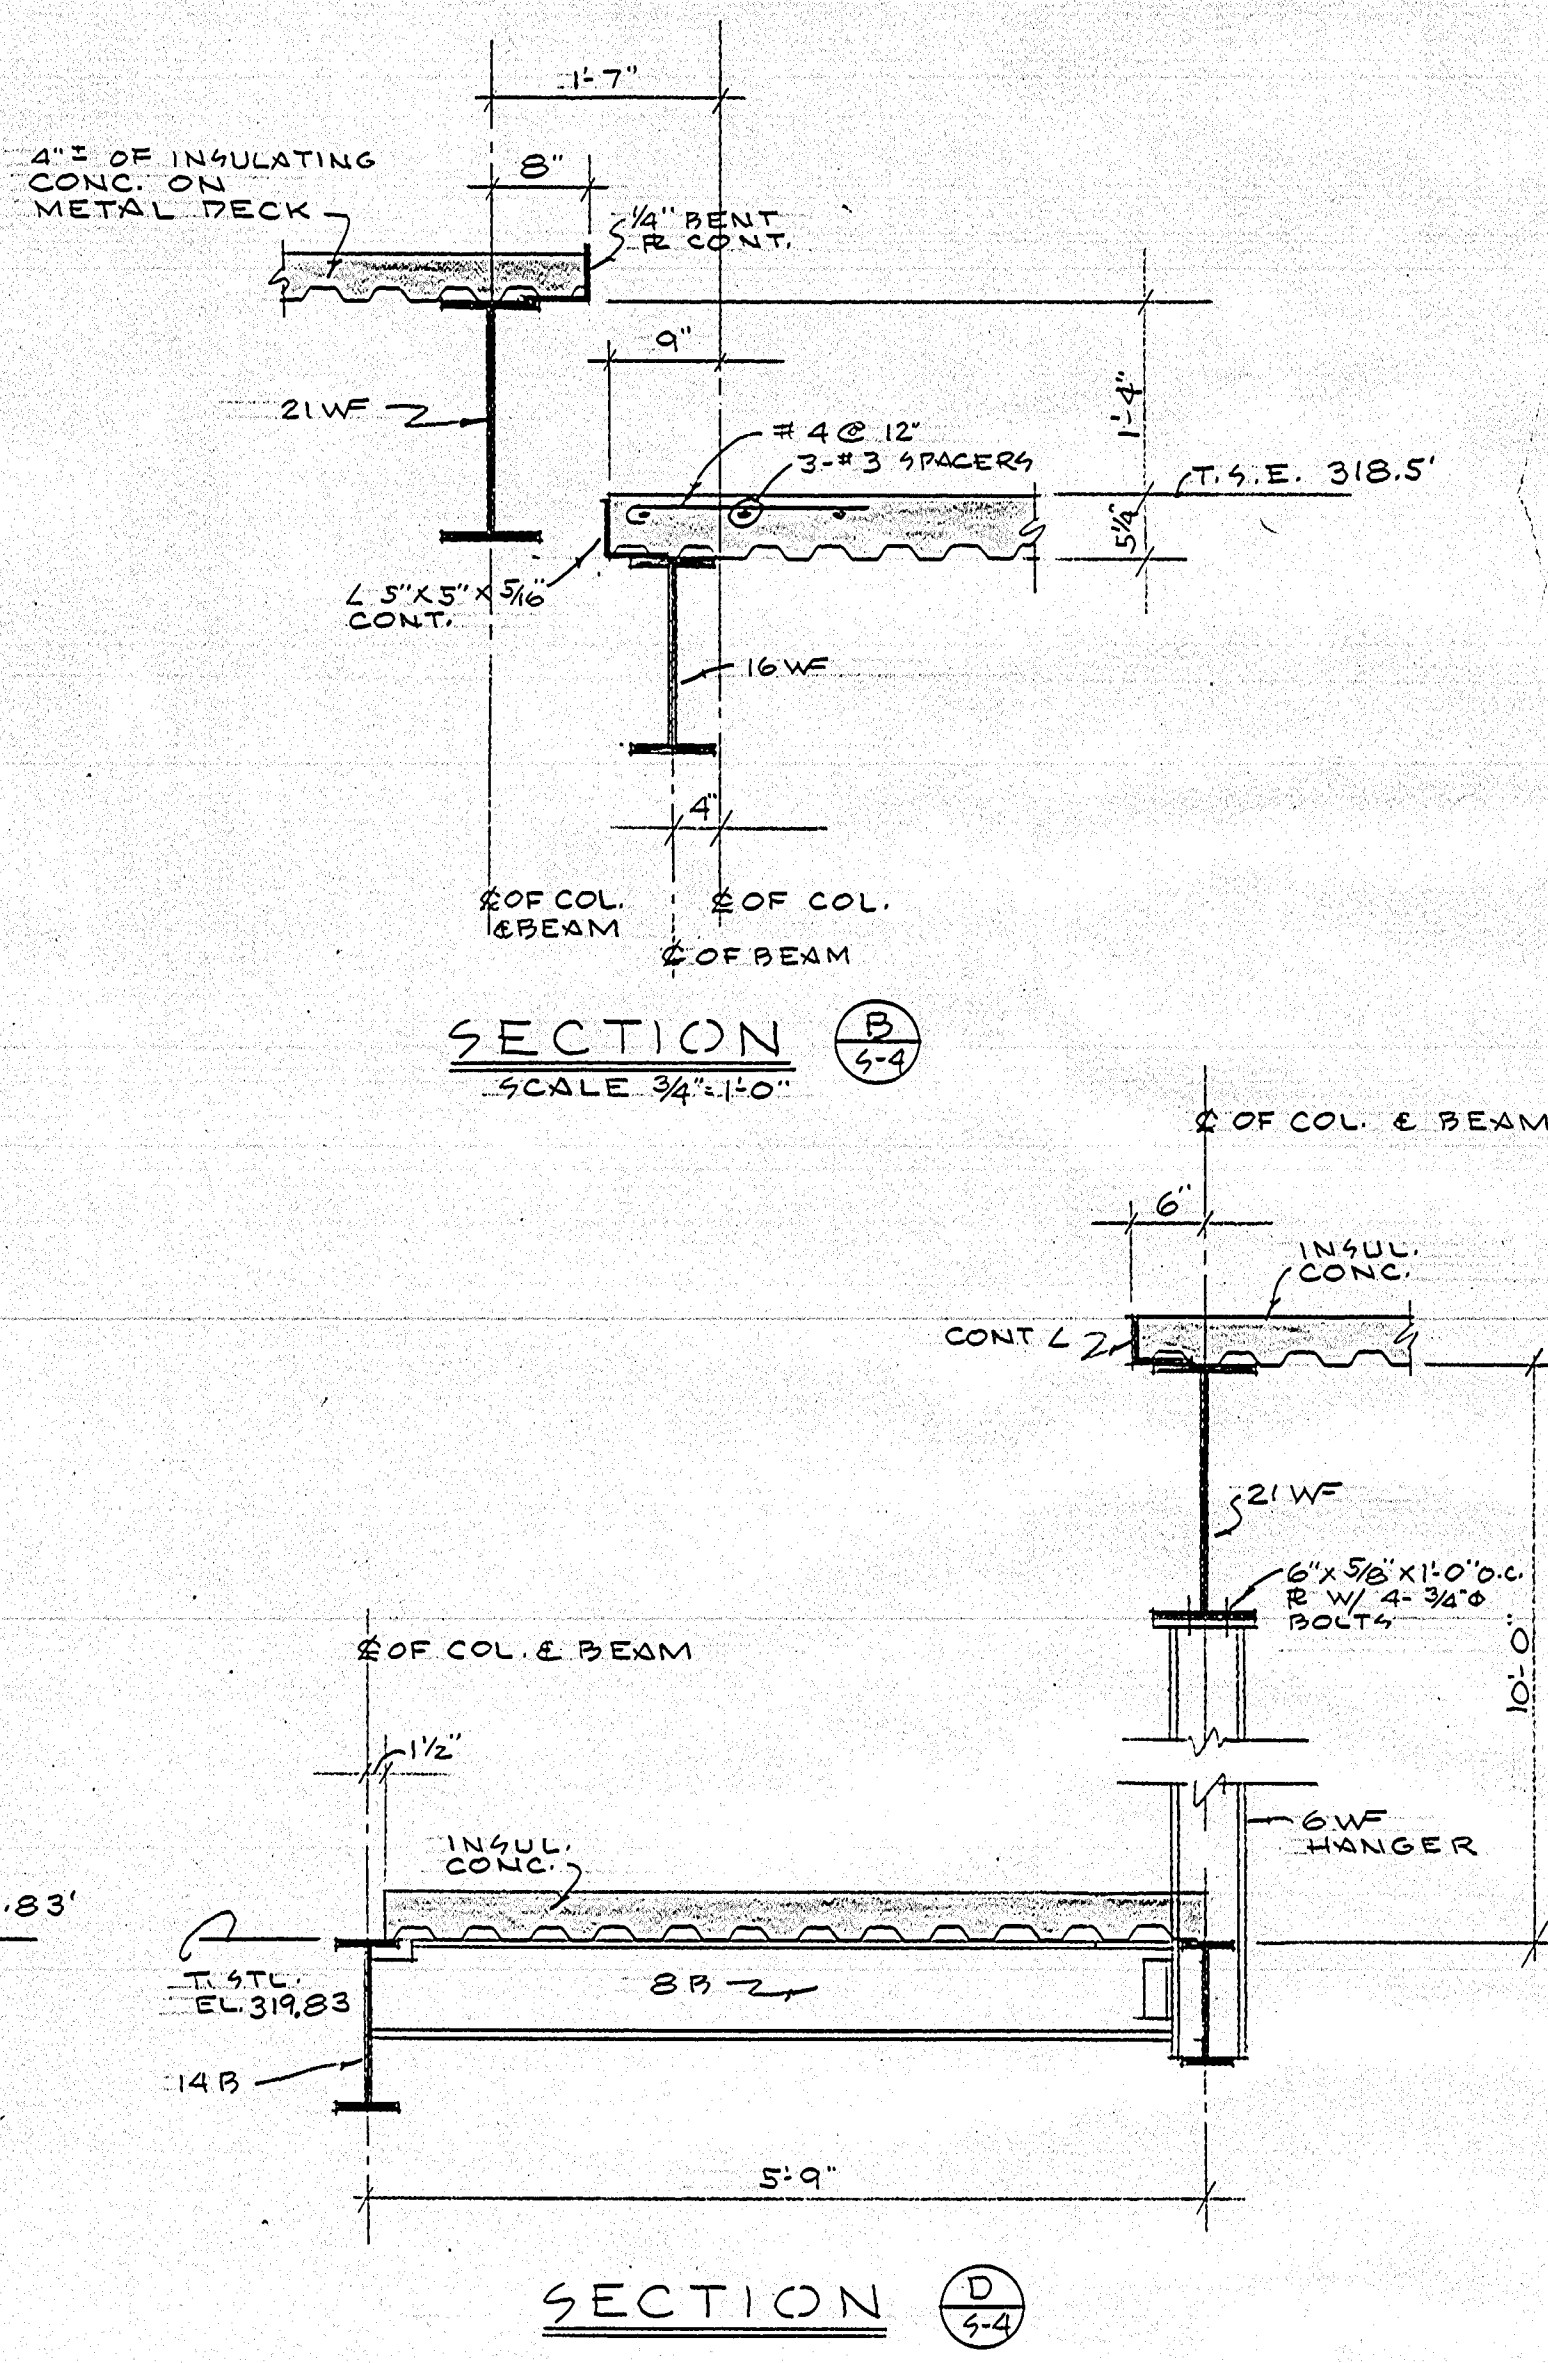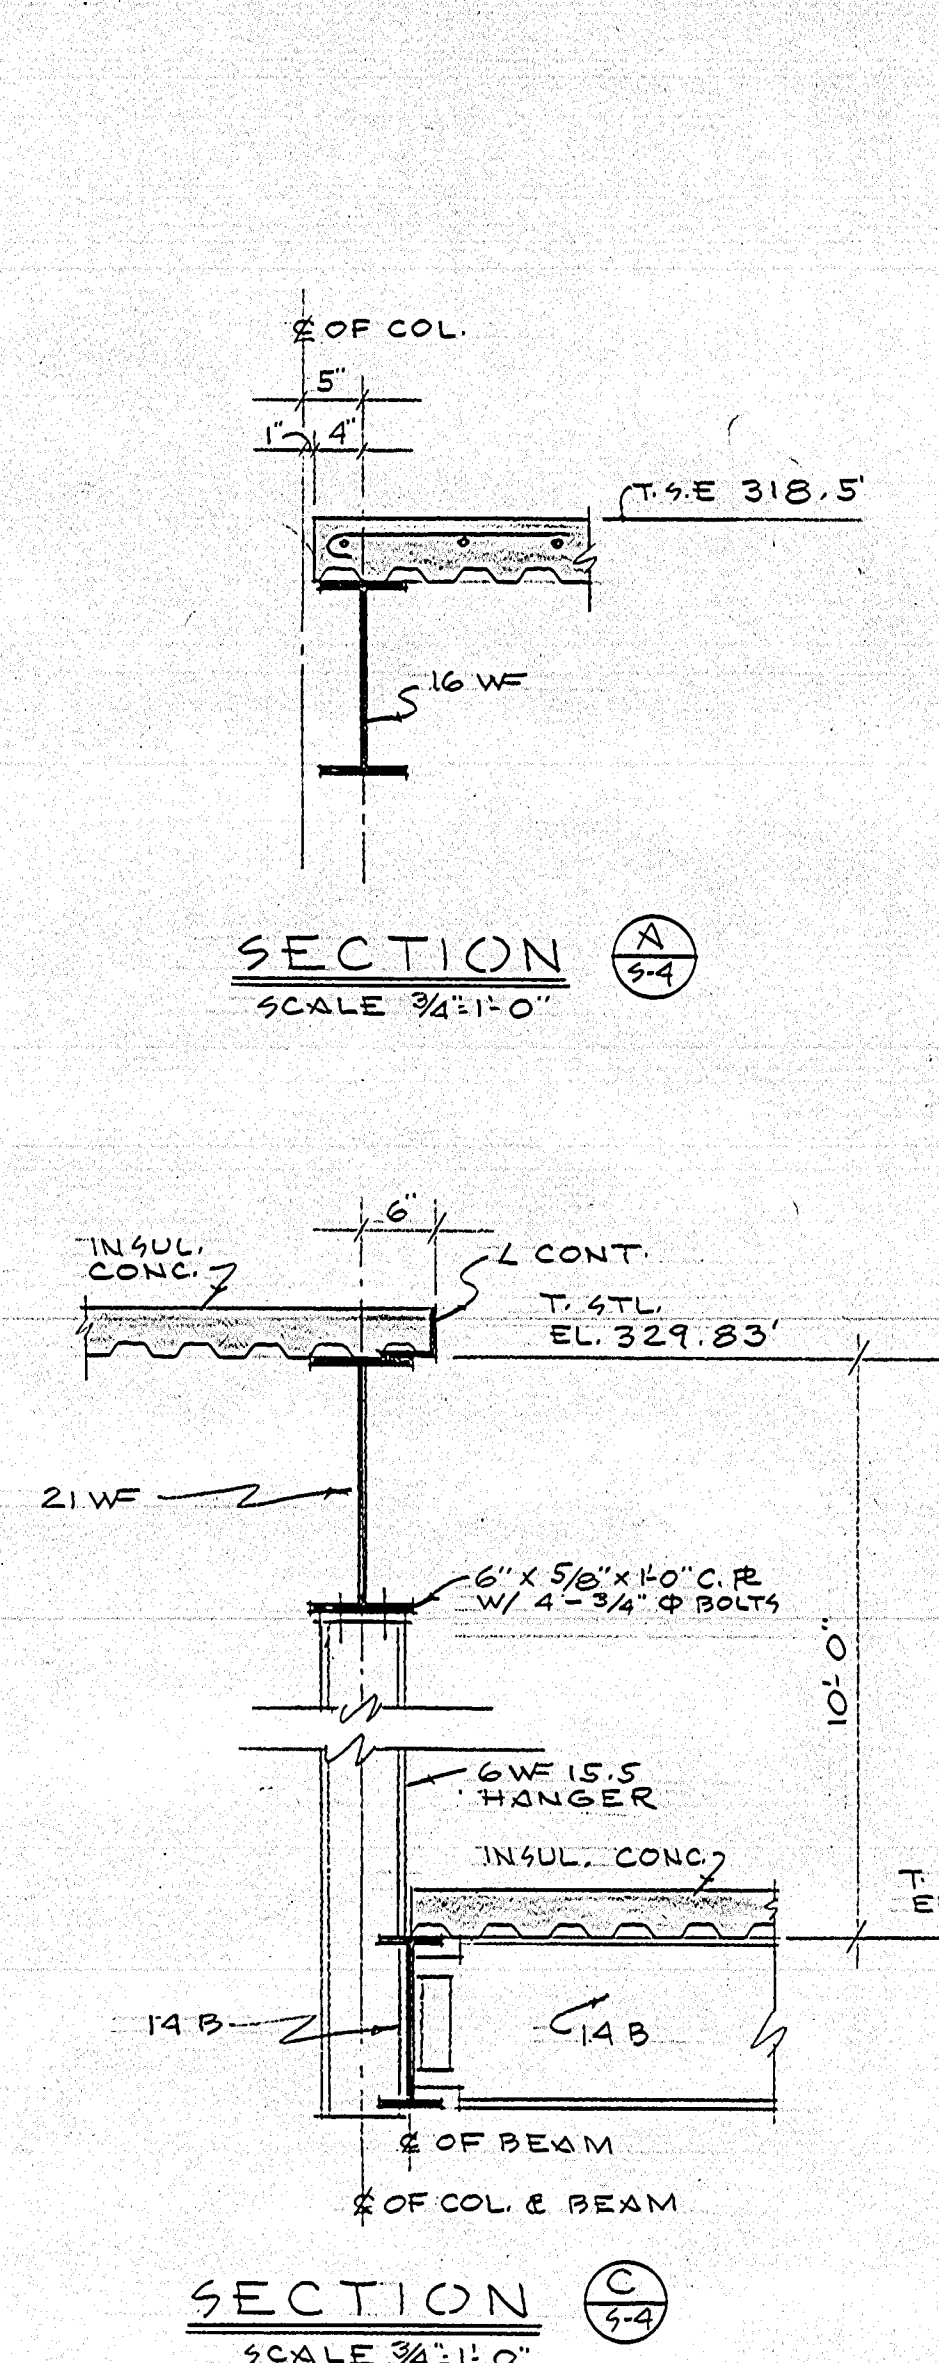

MUNICIPAL POLICE HEADQUARTERS
 AND CIRCUIT COURT
 NEW BRITAIN

DATE OCT 1, 1966
 SHEET NO. S-4

ARCHITECTS
 ONDERDONK & LATHROP
 CONSULTING ENGINEERS
 2512 MAIN STREET
 GASTONBURY, CONN.

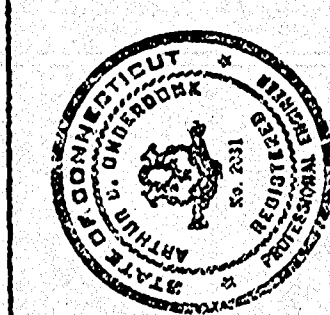


MUNICIPAL
AND
NEW BRITAIN

DATE
OCT. 1, 1966
SHEET NO.
2-5



ARCHITECTS
NEW BRITAIN
CONNECTICUT

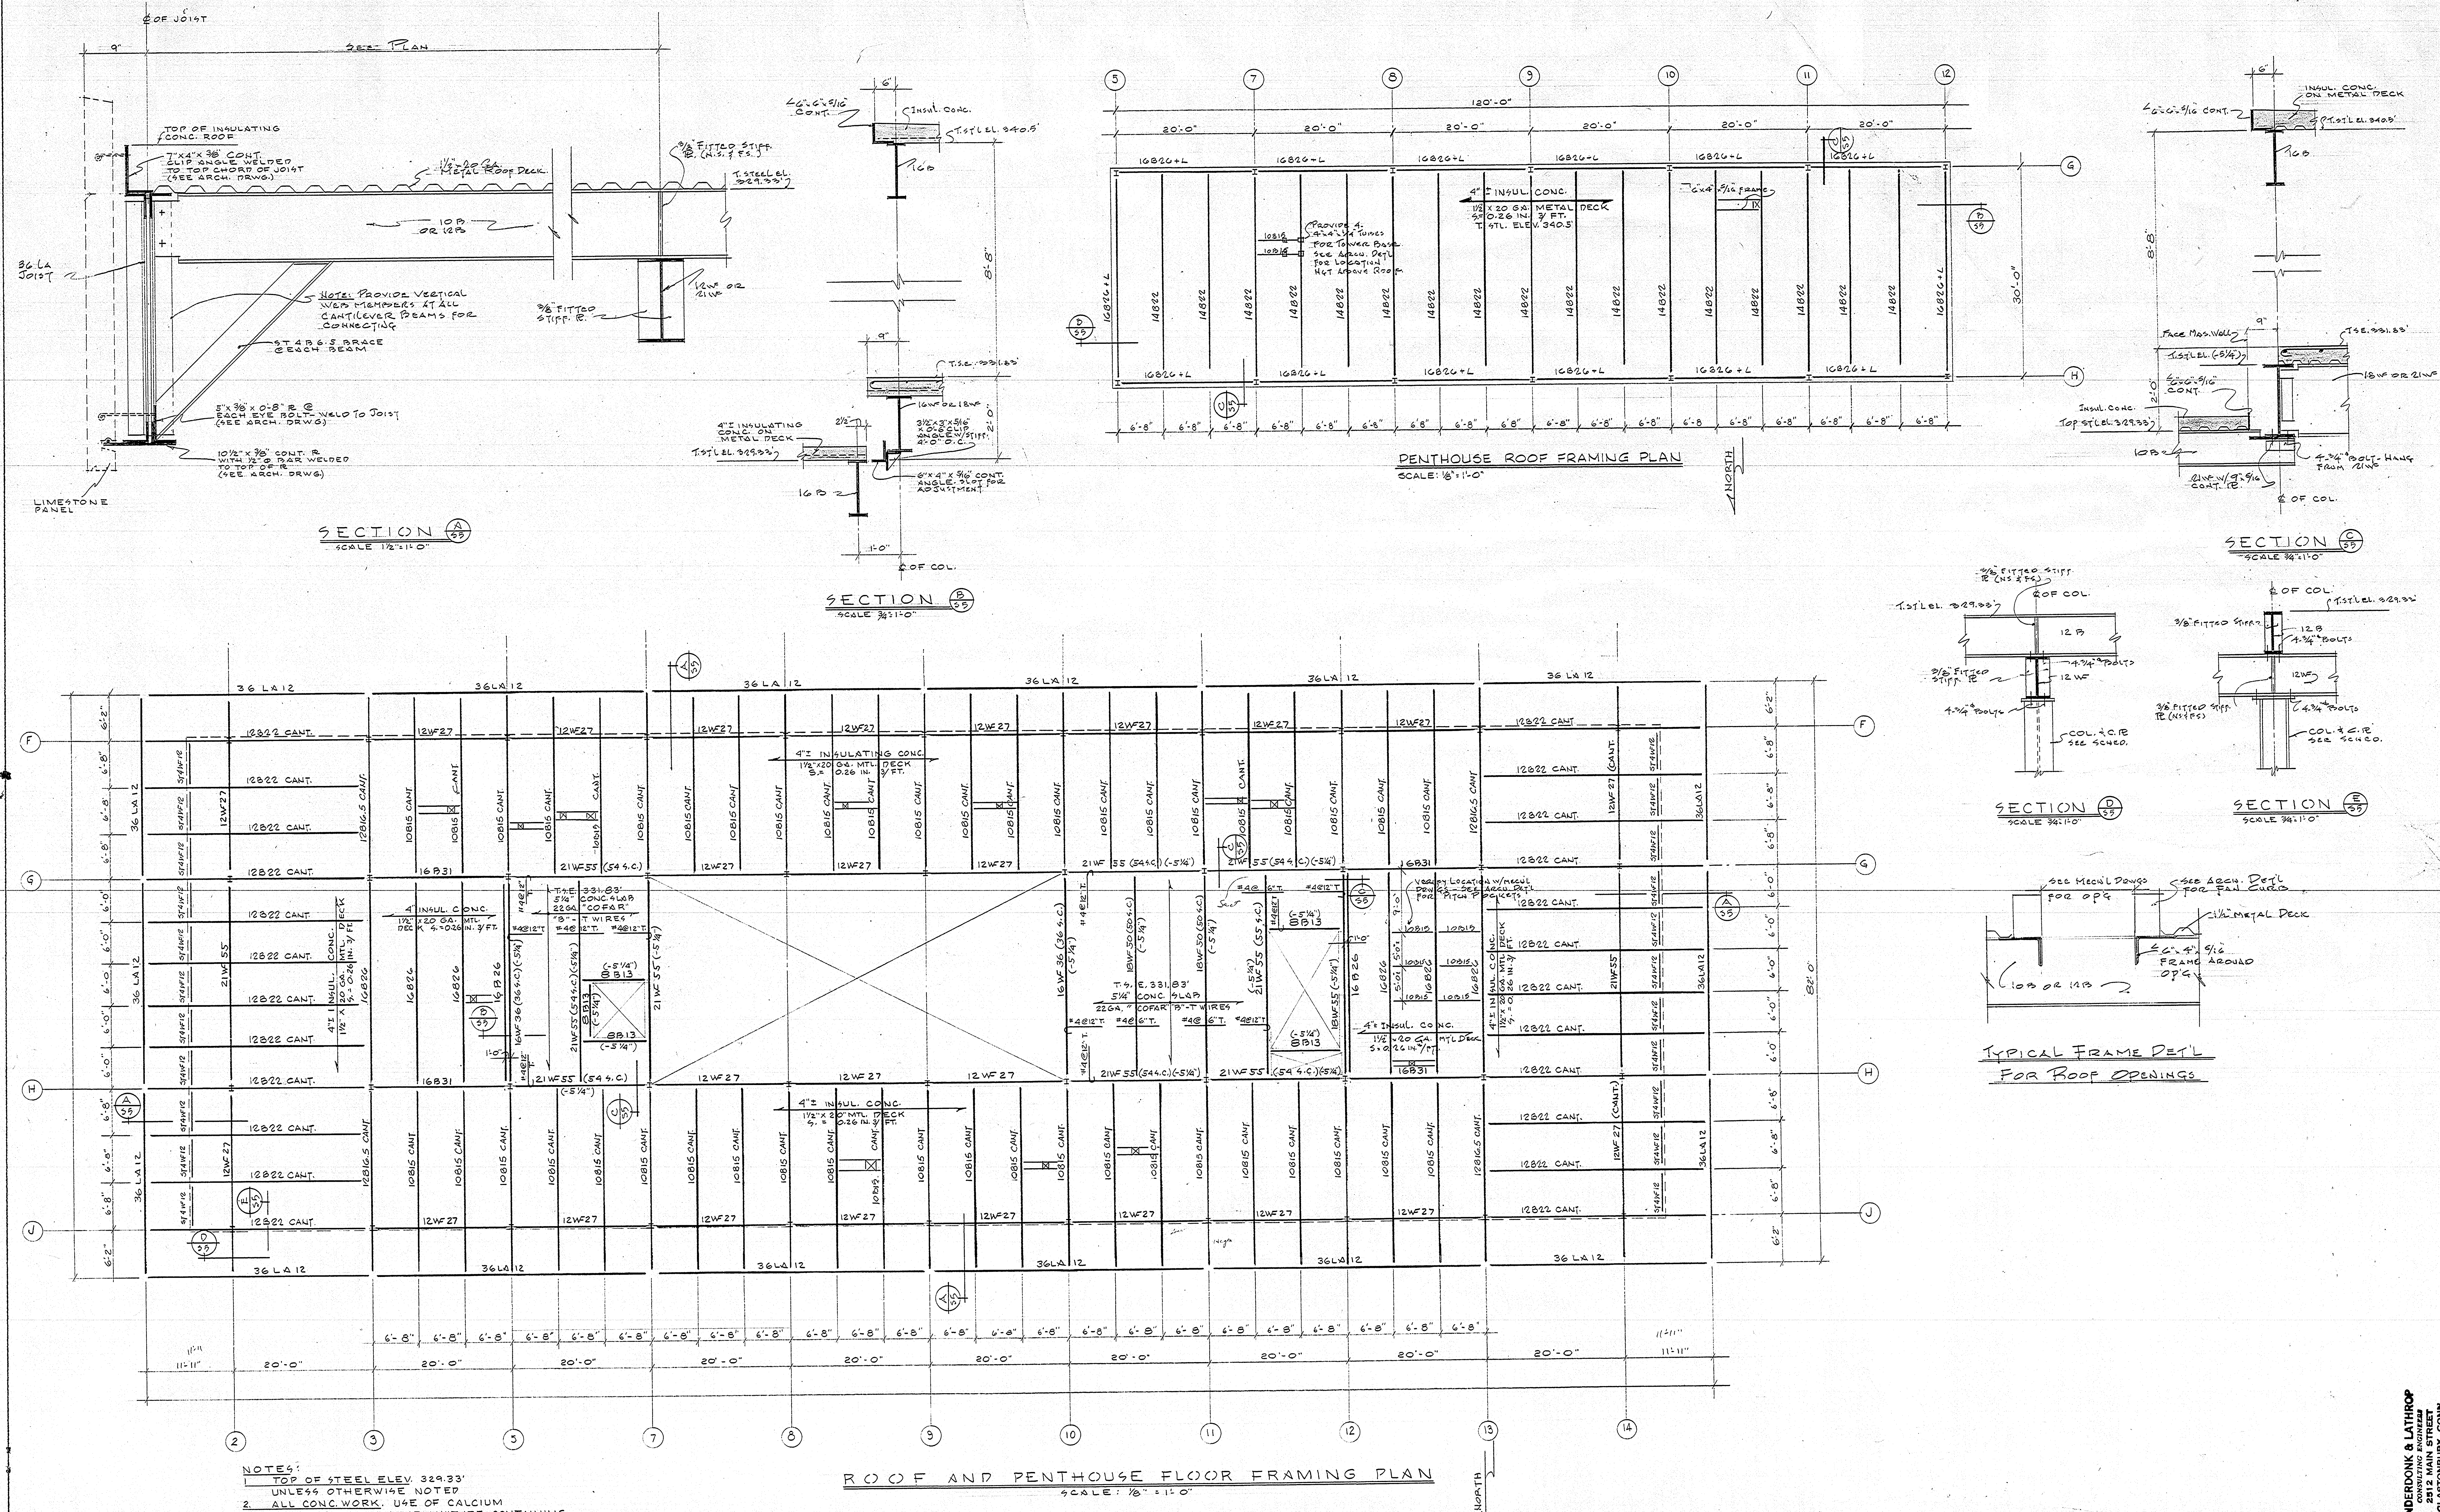














NOTES:

1. TOP OF STEEL ELEV. 329.33'
UNLESS OTHERWISE NOTED
2. ALL CONC. WORK. USE OF CALCIUM
CHLORIDE OR ANY XP-MIXTURE CONTAINING
CHLORIDE SALTS WILL NOT BE PERMITTED
3. REFER TO MECH. DRWG'S FOR SIZE & LOCATION
OF ALL ROOF & FLOOR OPENINGS.

ROOF AND PENTHOUSE FLOOR FRAMING PLAN
SCALE: 1/8" = 1'-0"

COLUMN SCHEDULE

COLUMN NO.	A-4 & A-6	B-3 & B-7	B-5 & E-5	C-3, C-7 D-3, D-7	C-5 & D-5	D-8	E-3 & E-7	E-8	F-2, J-2 F-14, J-14	F-3, J-3 F-13, J-13	F-5	F-7, F-8, F-9, F-10, F-11, F-12 J-9, J-10, J-11, J-12	G-2, H-2, G-14, H-14	G-3, H-3, G-13, H-13	G-5, H-5 G-12, H-12	G-7 & H-7	G-8, G-9, H-8, H-9	G-10, G-11, H-10, H-11	H-1	J-5, & J-8	J-7
COLUMN HEIGHT									9'x 3/4"x1'-0"	9'x 3/4"x1'-0"	9'x 3/4"x1'-0"	9'x 3/4"x1'-0"	9'x 3/4"x1'-0"							9'x 3/4"x1'-0"	9'x 3/4"x1'-0"
CAP PLATE	9'x 3/4"x1'-0"																				
TOP OF PENTHOUSE STEEL ELEV. 340.5																					
PENTHOUSE FLOOR ELEV. 331.83																					
3RD FLOOR ELEV. 318.5																					
2ND FLOOR ELEV. 306.5																					
GROUND FLOOR ELEV. 294.5																					
BASE FLOOR ELEV. 280.5																					
ELEVATOR PIT ELEV. 276.5																					
BASE PLATE W X T X L	12" X 1" X 10"	12" X 1" X 10"	12" X 1 1/2" X 12"	15" X 1 1/2" X 13"	16" X 1 1/2" X 15"	8" X 3/4" X 10"	12" X 1" X 10"	12" X 1" X 10"	17" X 1 3/4" X 12"	17" X 1 3/4" X 12"	16" X 2" X 14"	17" X 1 3/4" X 12"	20" X 2 1/2" X 14"	23" X 2 1/2" X 20"	23" X 2 1/2" X 20"	21" X 2 1/2" X 10"	22" X 2 1/2" X 11"	13" X 1" X 11"	18" X 2" X 12"	20" X 2" X 12"	
ANCHOR BOLTS	2-3/4" X 2'-0"	2-3/4" X 2'-0"	2-3/4" X 2'-0"	2-3/4" X 2'-0"	4-3/4" X 2'-0"	2-3/4" X 2'-0"	2-3/4" X 2'-0"	2-3/4" X 2'-0"	2-3/4" X 2'-0"	2-3/4" X 2'-0"	4-3/4" X 2'-0"	2-3/4" X 2'-0"	4-3/4" X 2'-0"	4-3/4" X 2'-0"	4-3/4" X 2'-0"	4-3/4" X 2'-0"	4-3/4" X 2'-0"	4-3/4" X 2'-0"	2-3/4" X 2'-0"	2-3/4" X 2'-0"	2-3/4" X 2'-0"

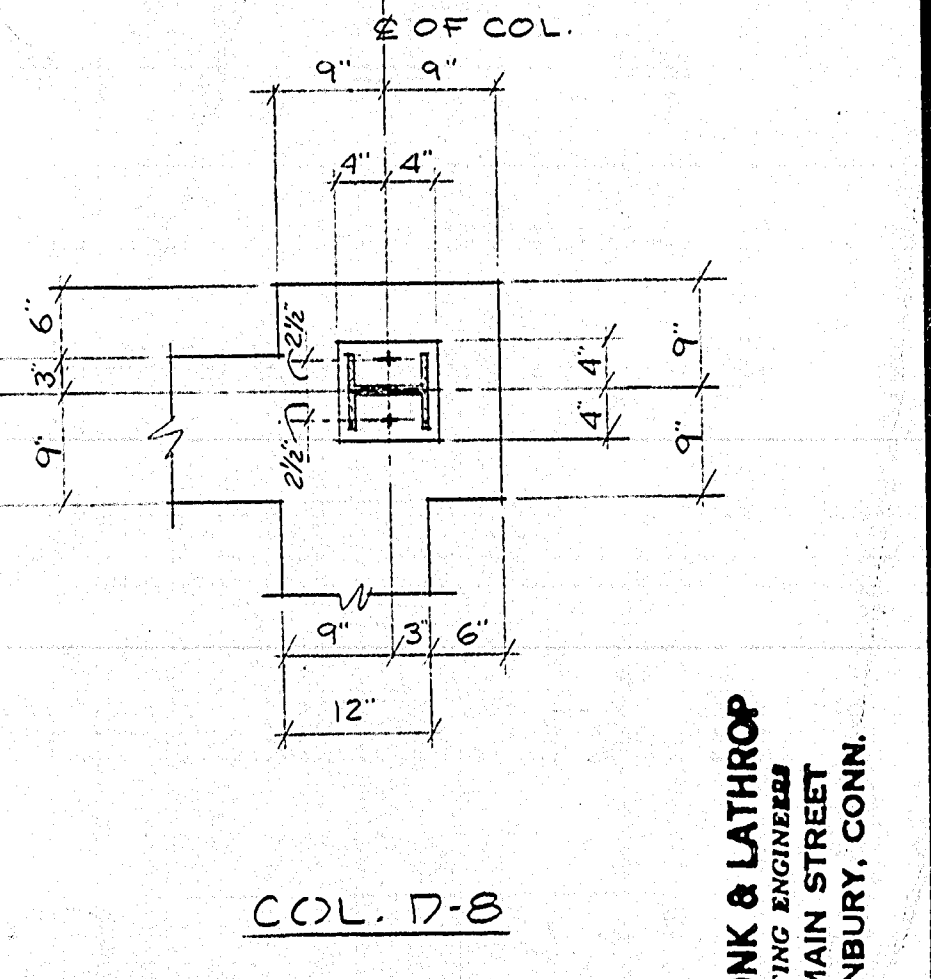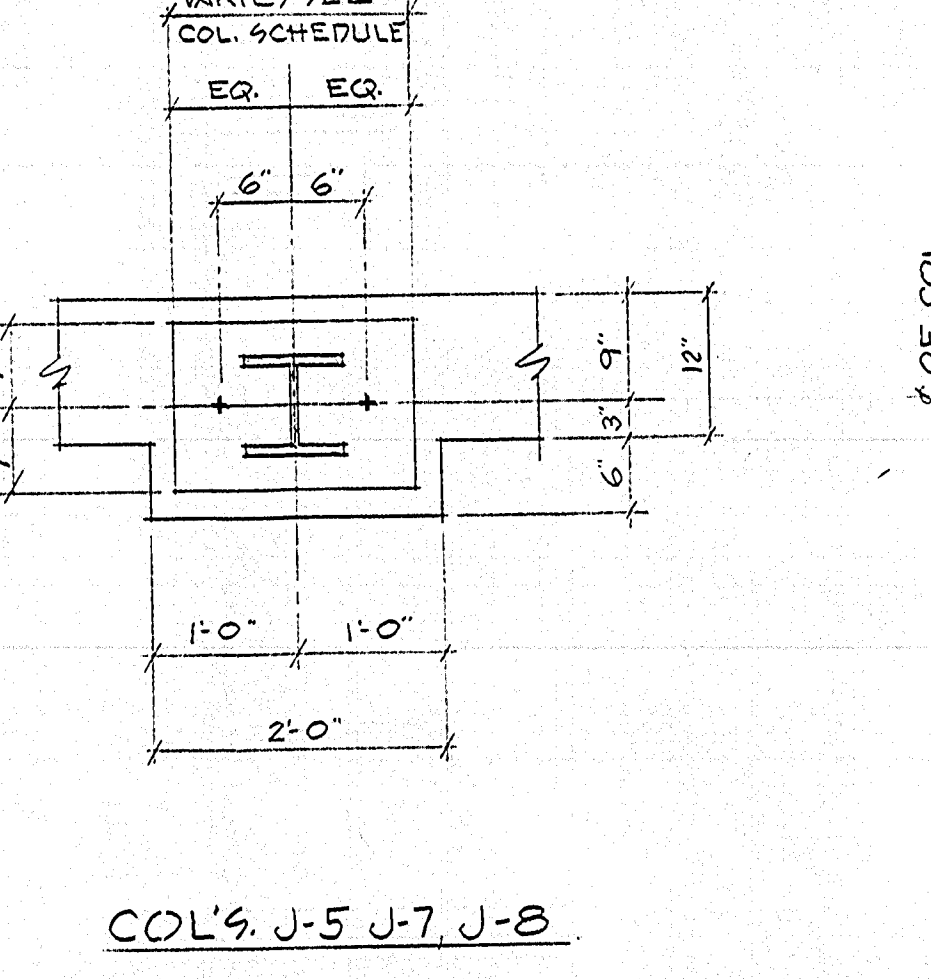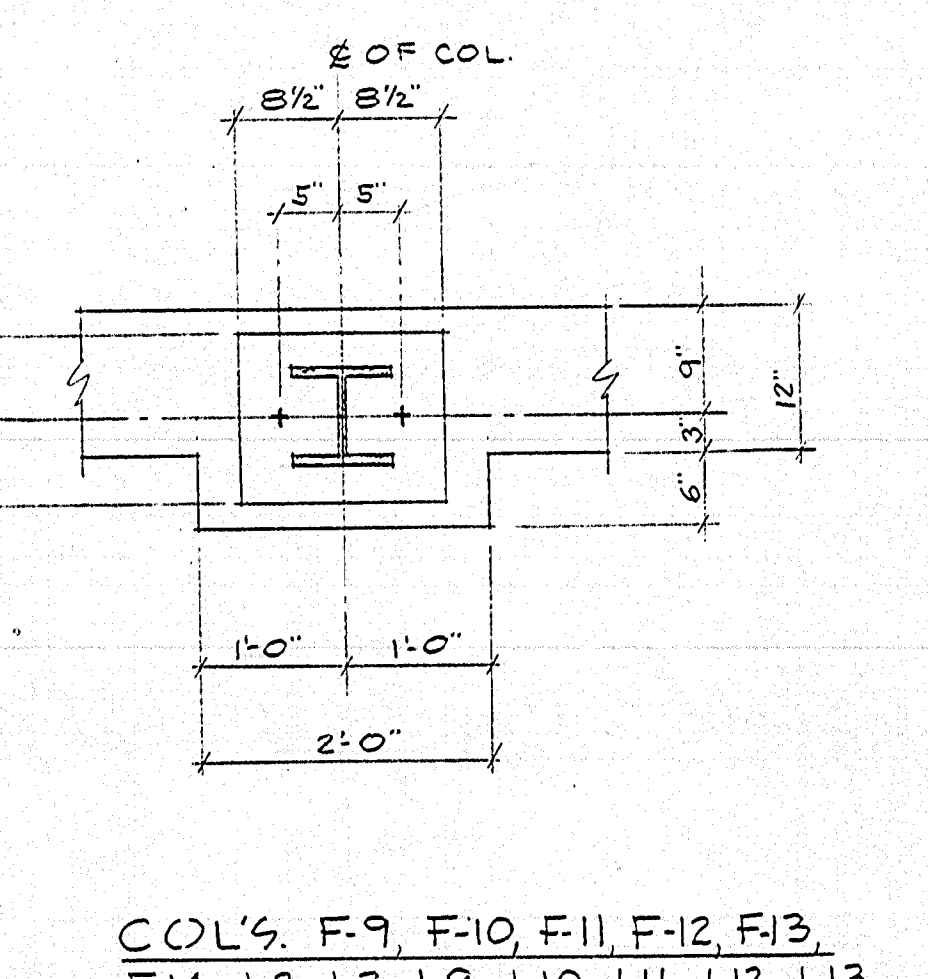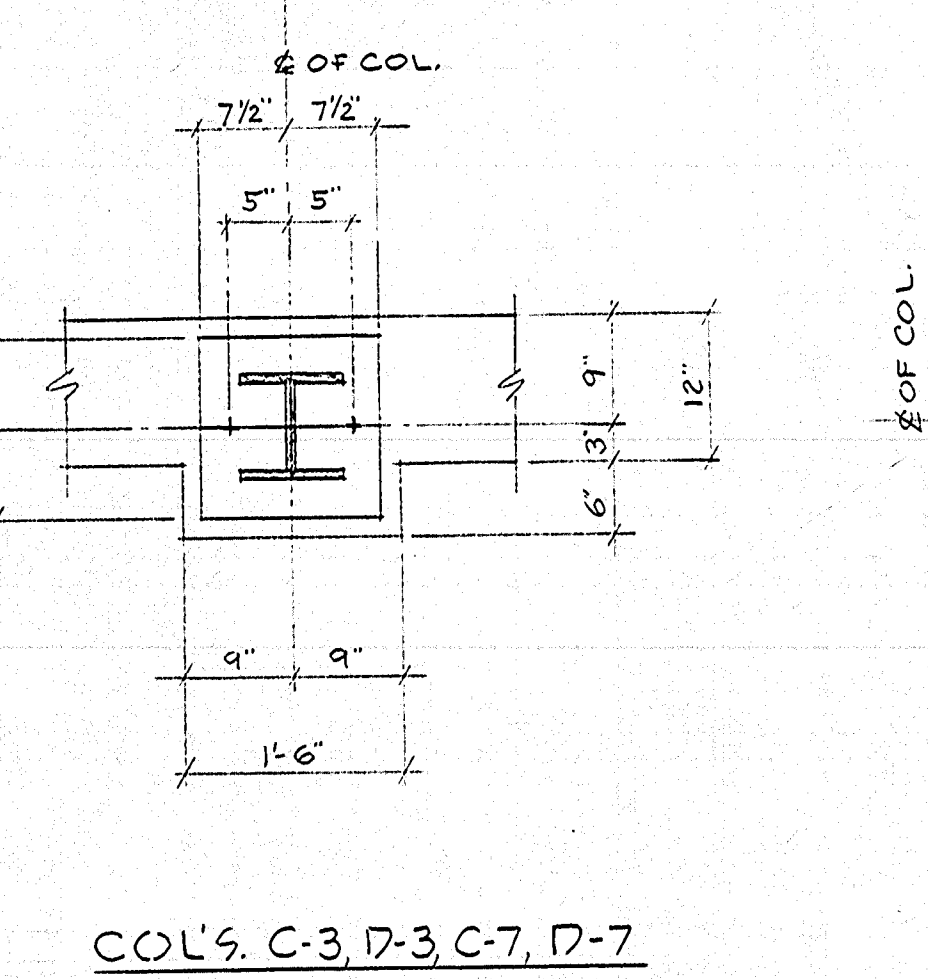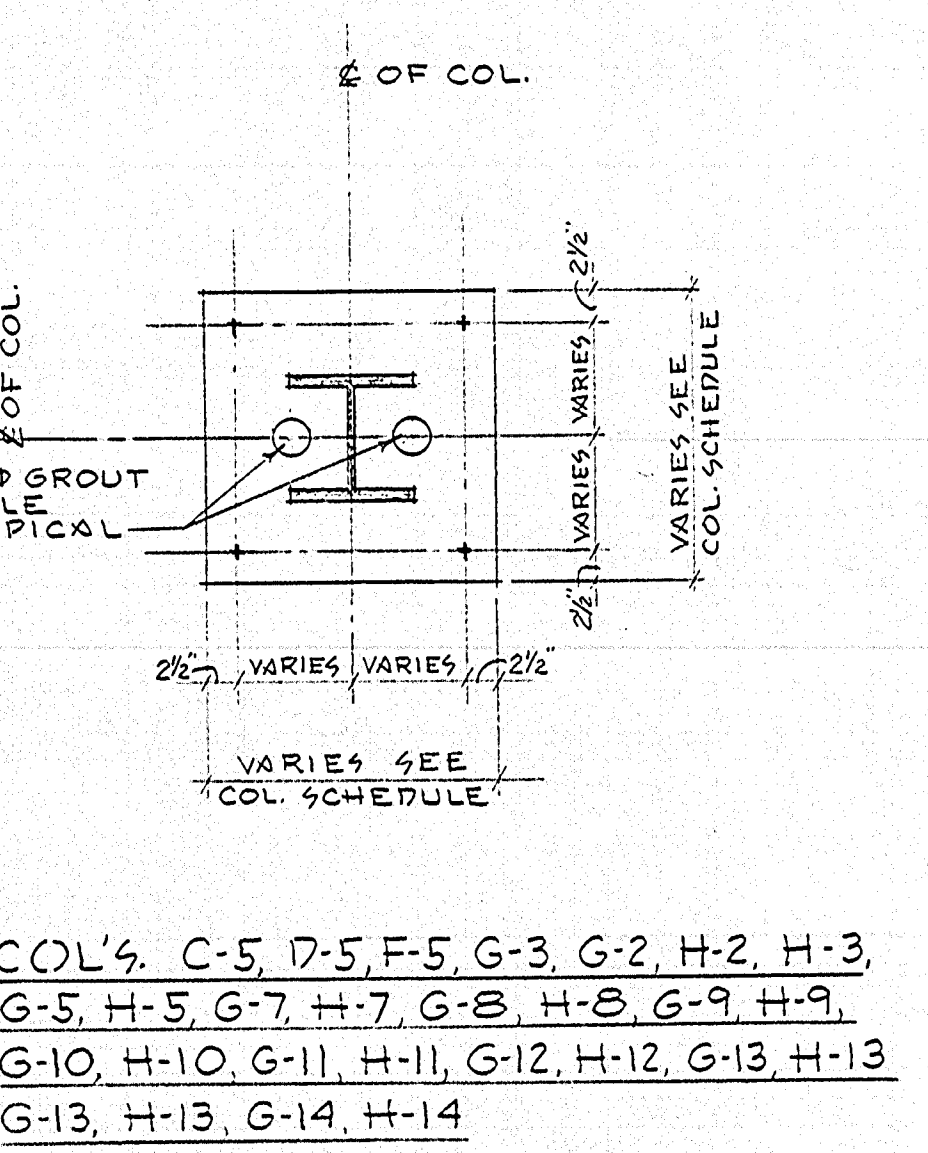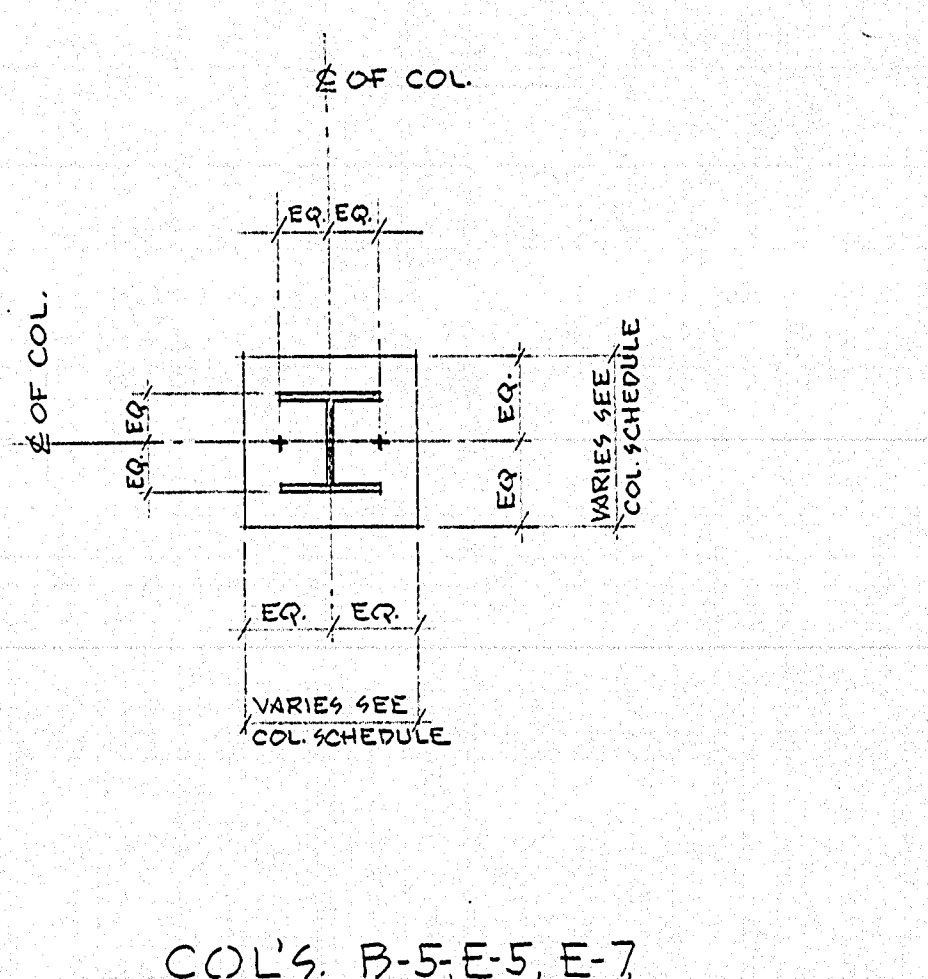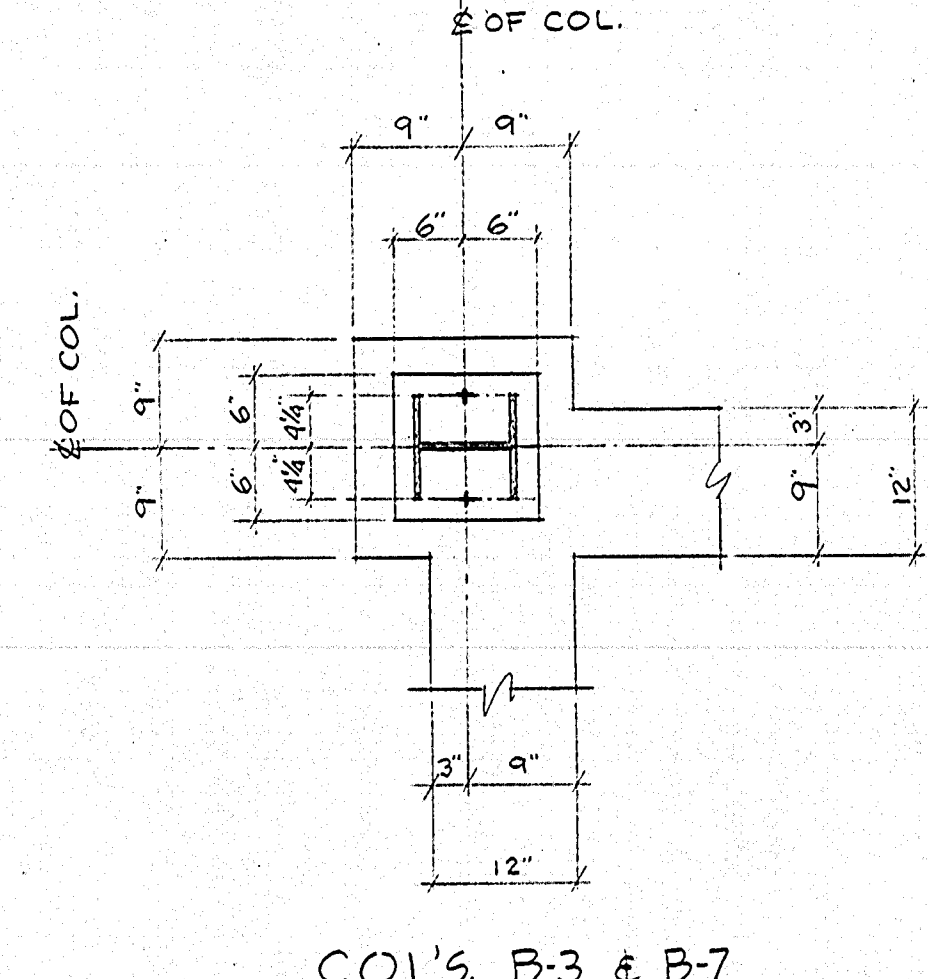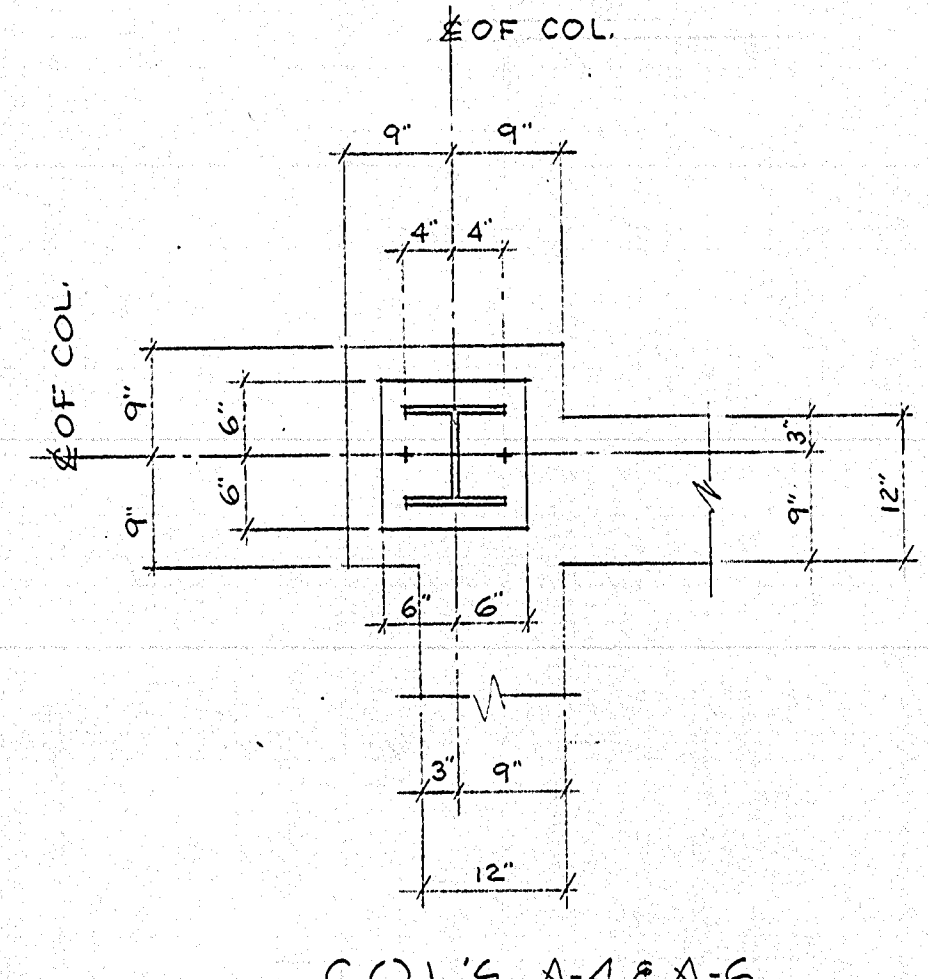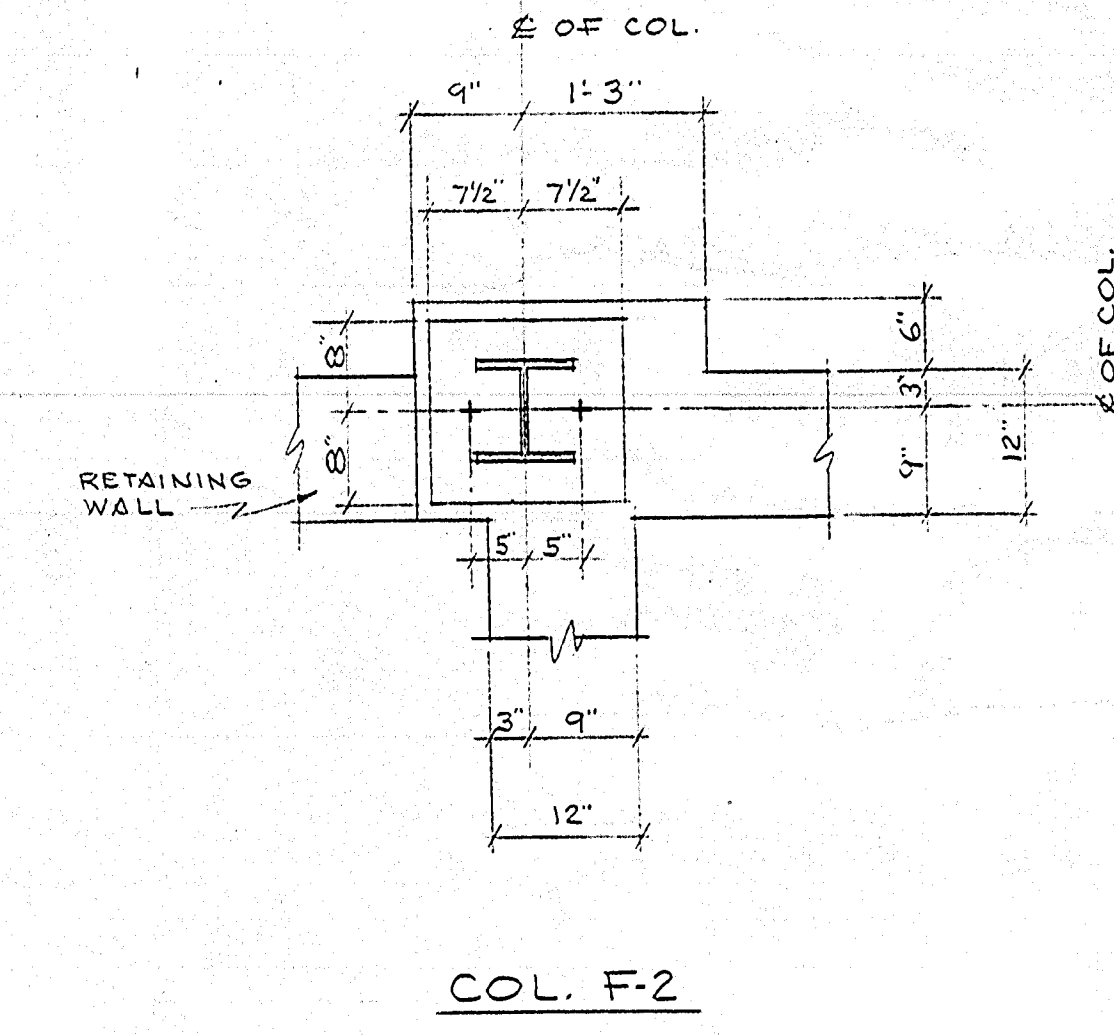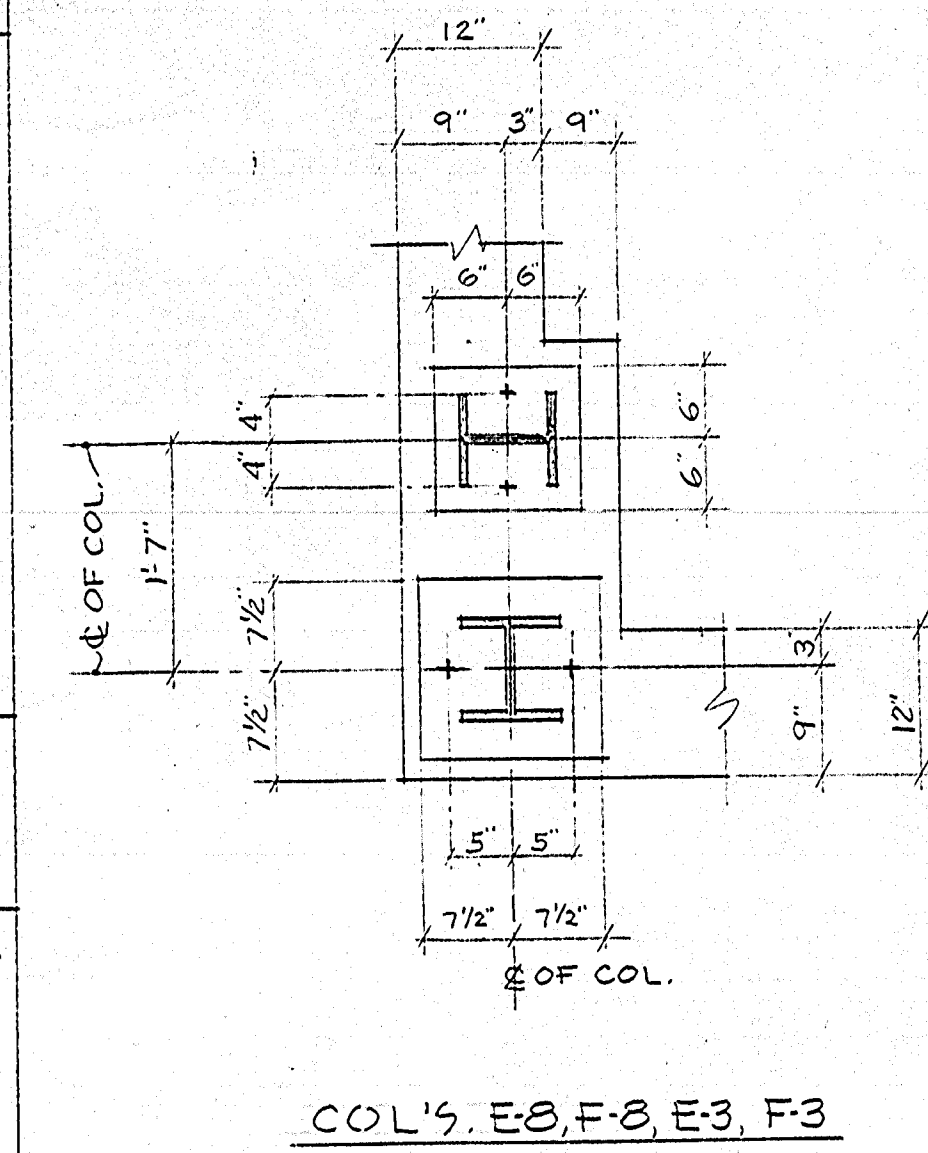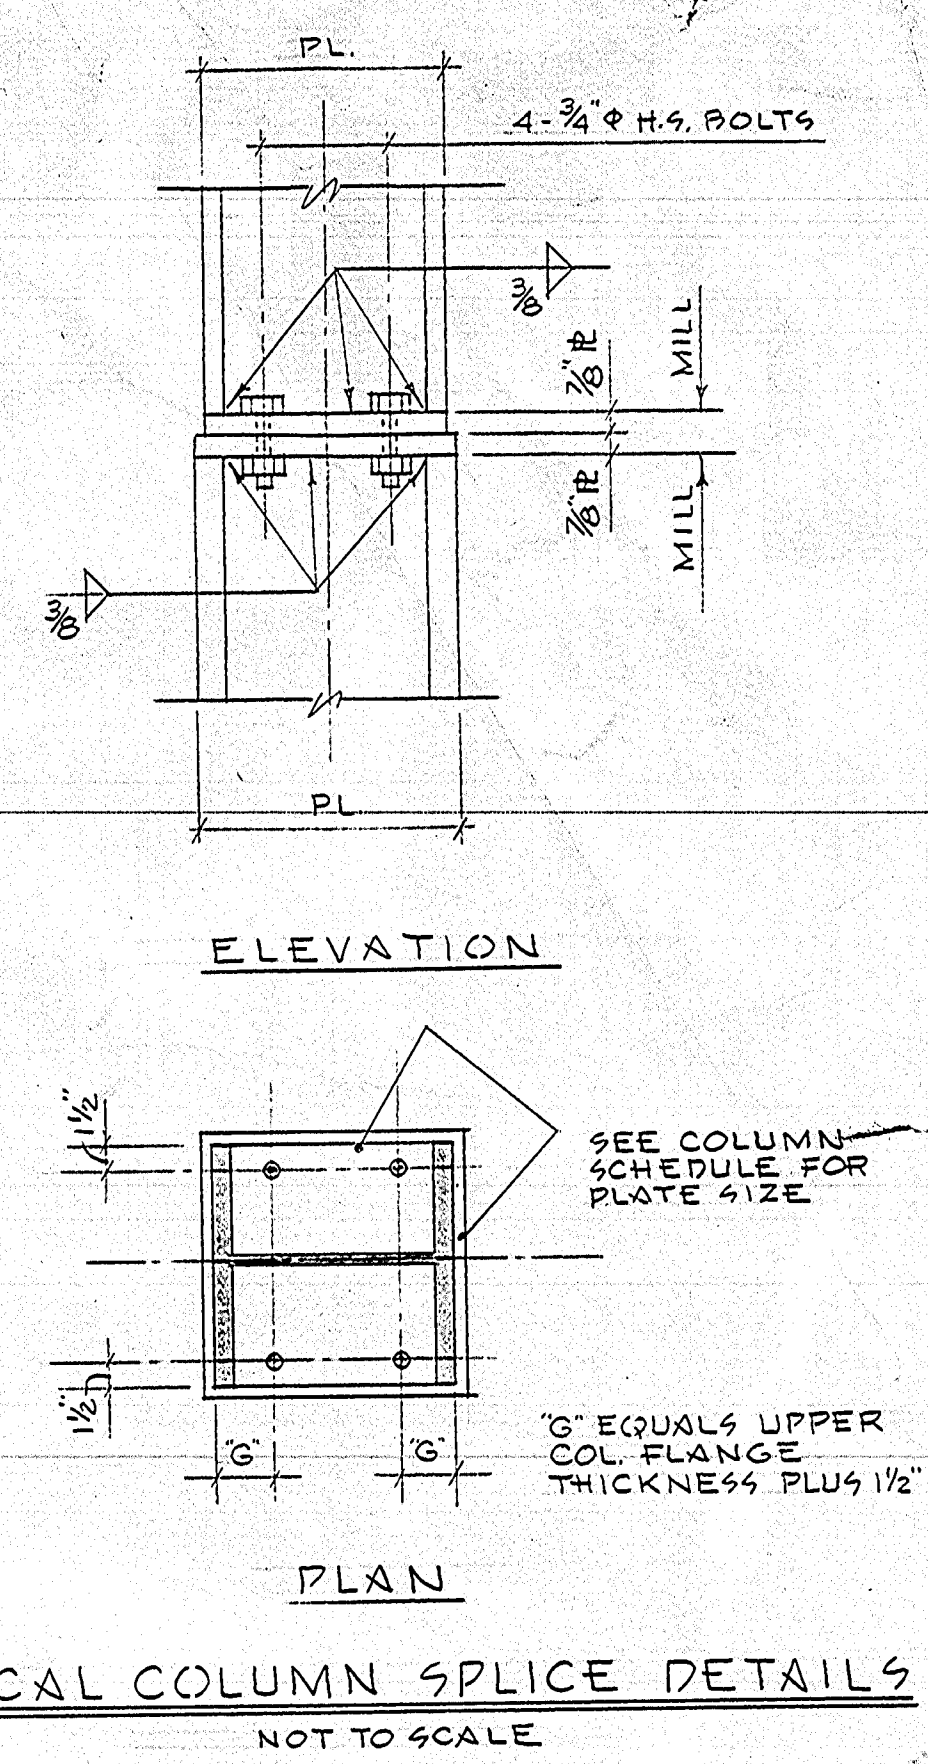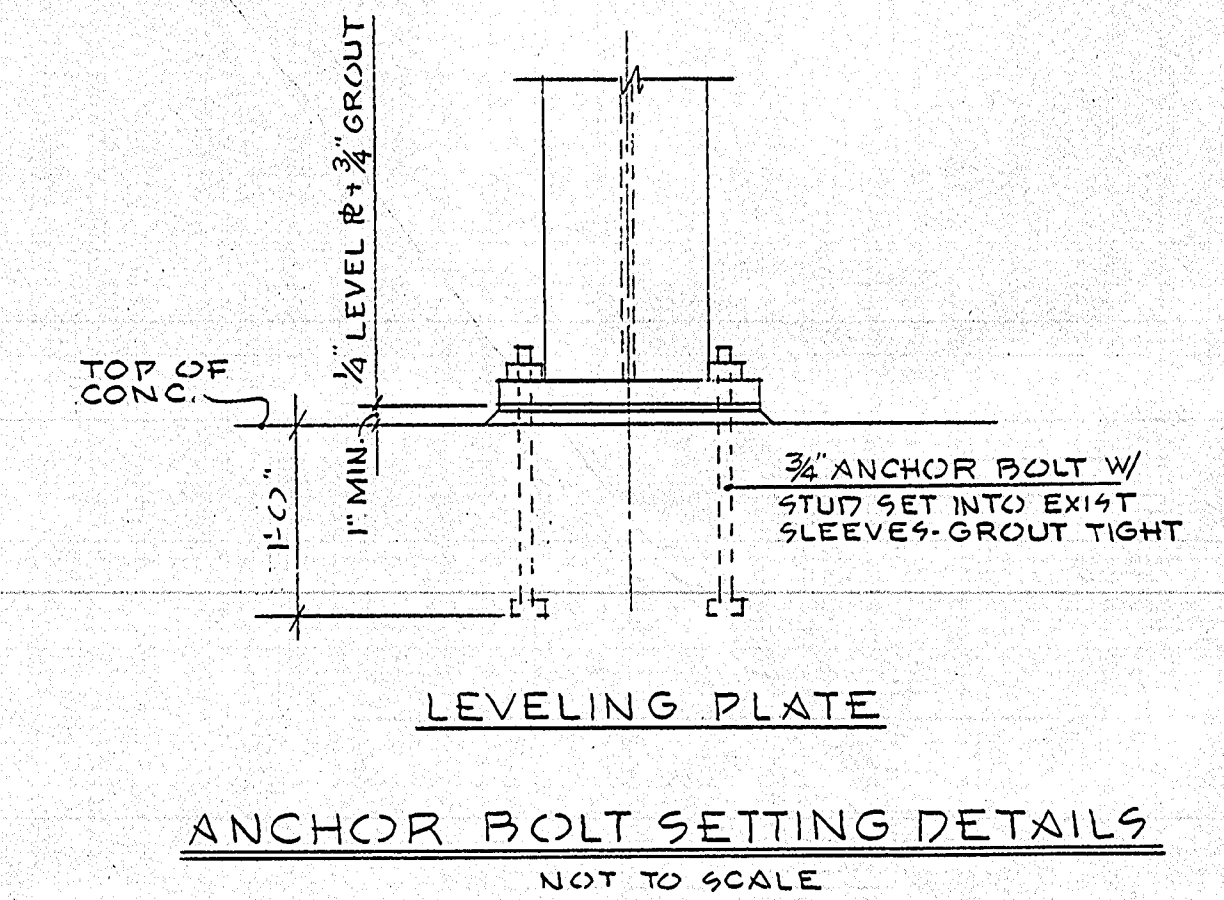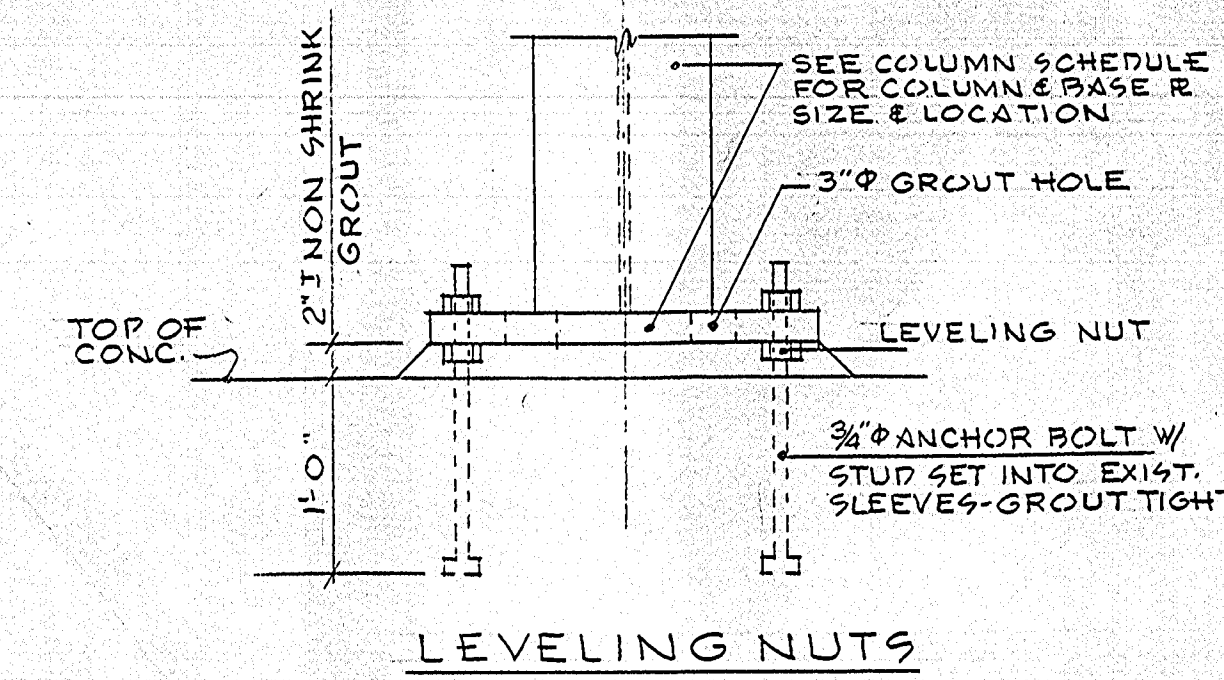

COLUMN BASE PLATE DETAILS

SCALE 3/4" = 1'-0"