

**PARTIAL ROOF REPLACEMENT
FOR
BURNHAM SCHOOL**

80 MAIN STREET S
BRIDGEWATER CT

PREPARED FOR THE

REGION 12 BOARD OF EDUCATION



PREPARED BY

HIBBARD & ROSA ARCHITECTS, L.L.C.

100 RIVERVIEW CENTER

SUITE 272

MIDDLETOWN, CONNECTICUT 06457

(860) 346-1809


NOVEMBER 18, 2021

COMM. NO. 2021-23


LIST OF DRAWINGS


	TITLE SHEET
A-1	ROOF PLAN
A-2	ROOF DETAILS
A-3	ROOF DETAILS
A-4	ROOF DETAILS
A-5	CHIMNEY DETAILS

SITE MAP

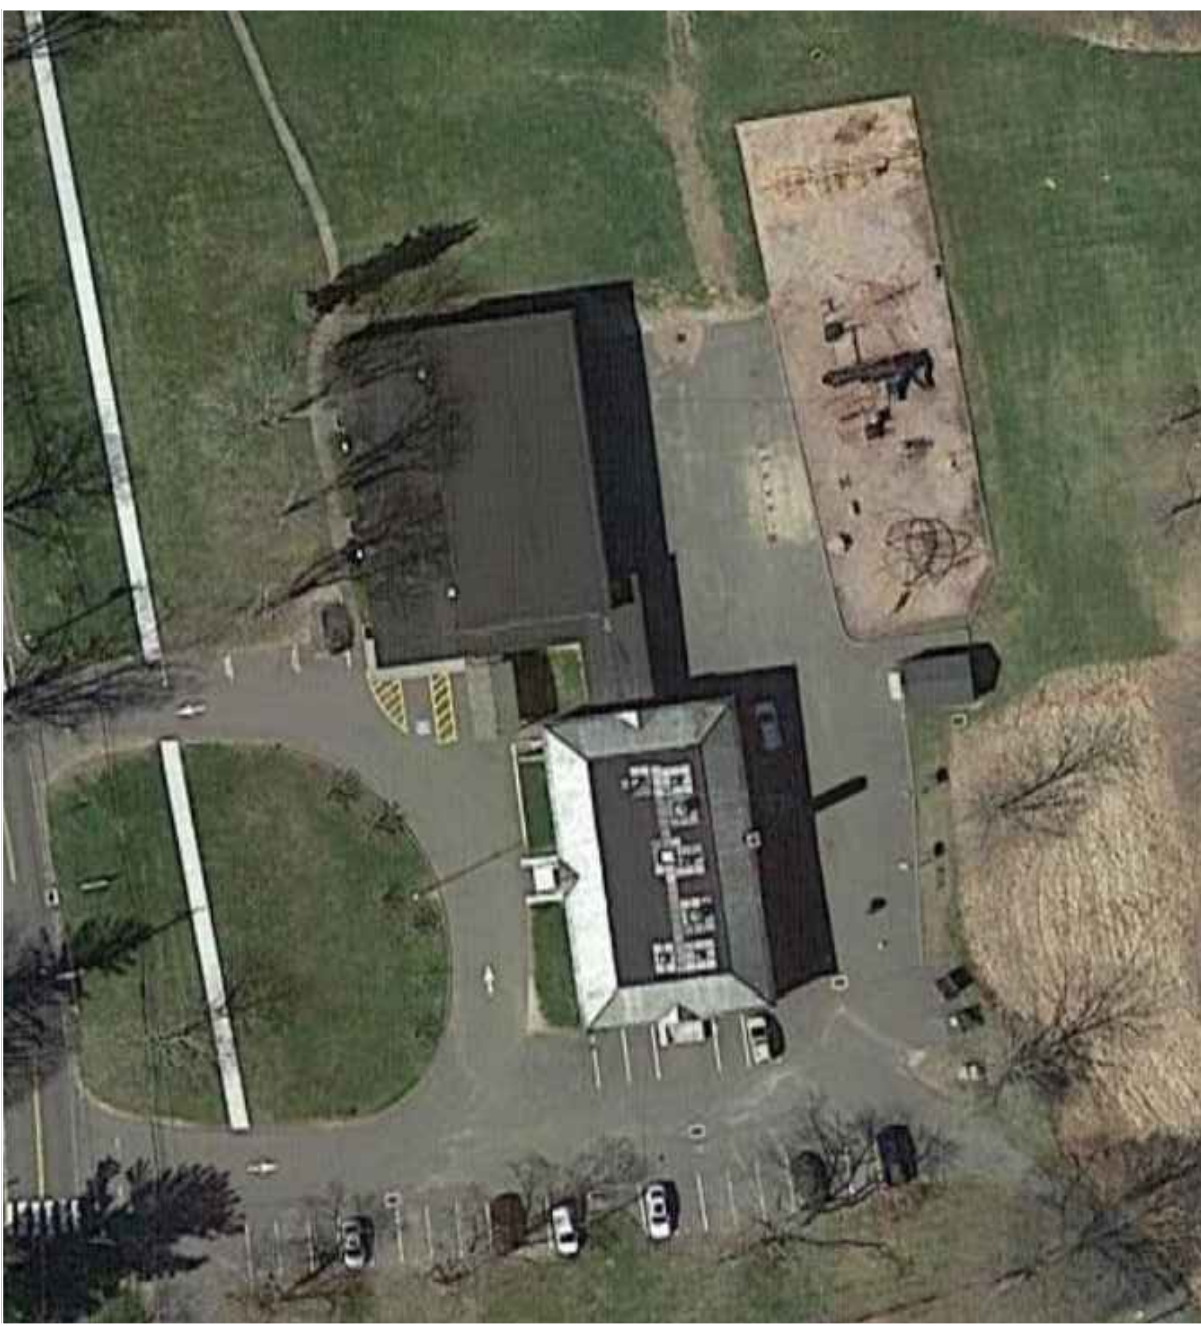

LOCATION MAP

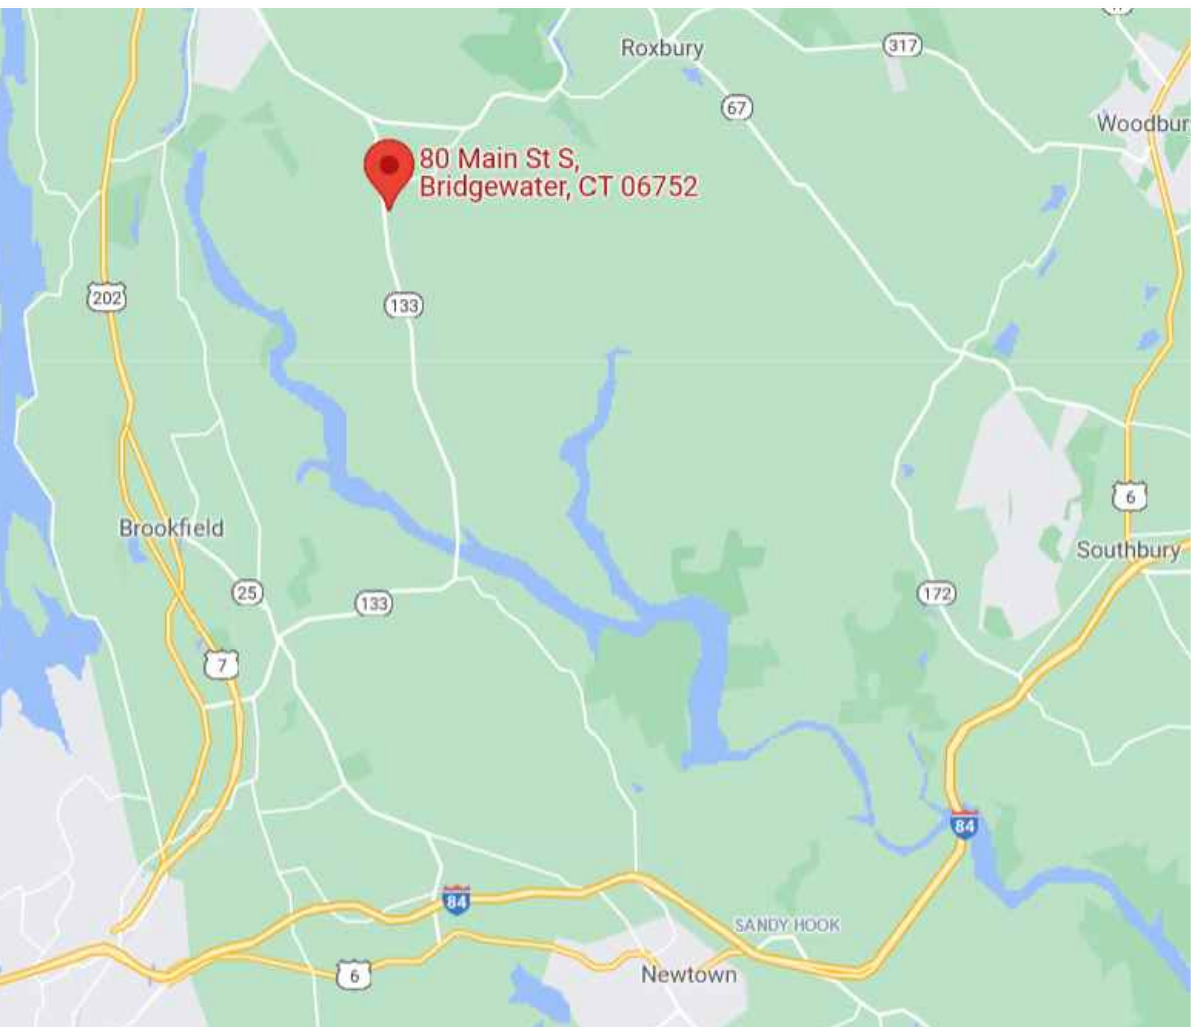


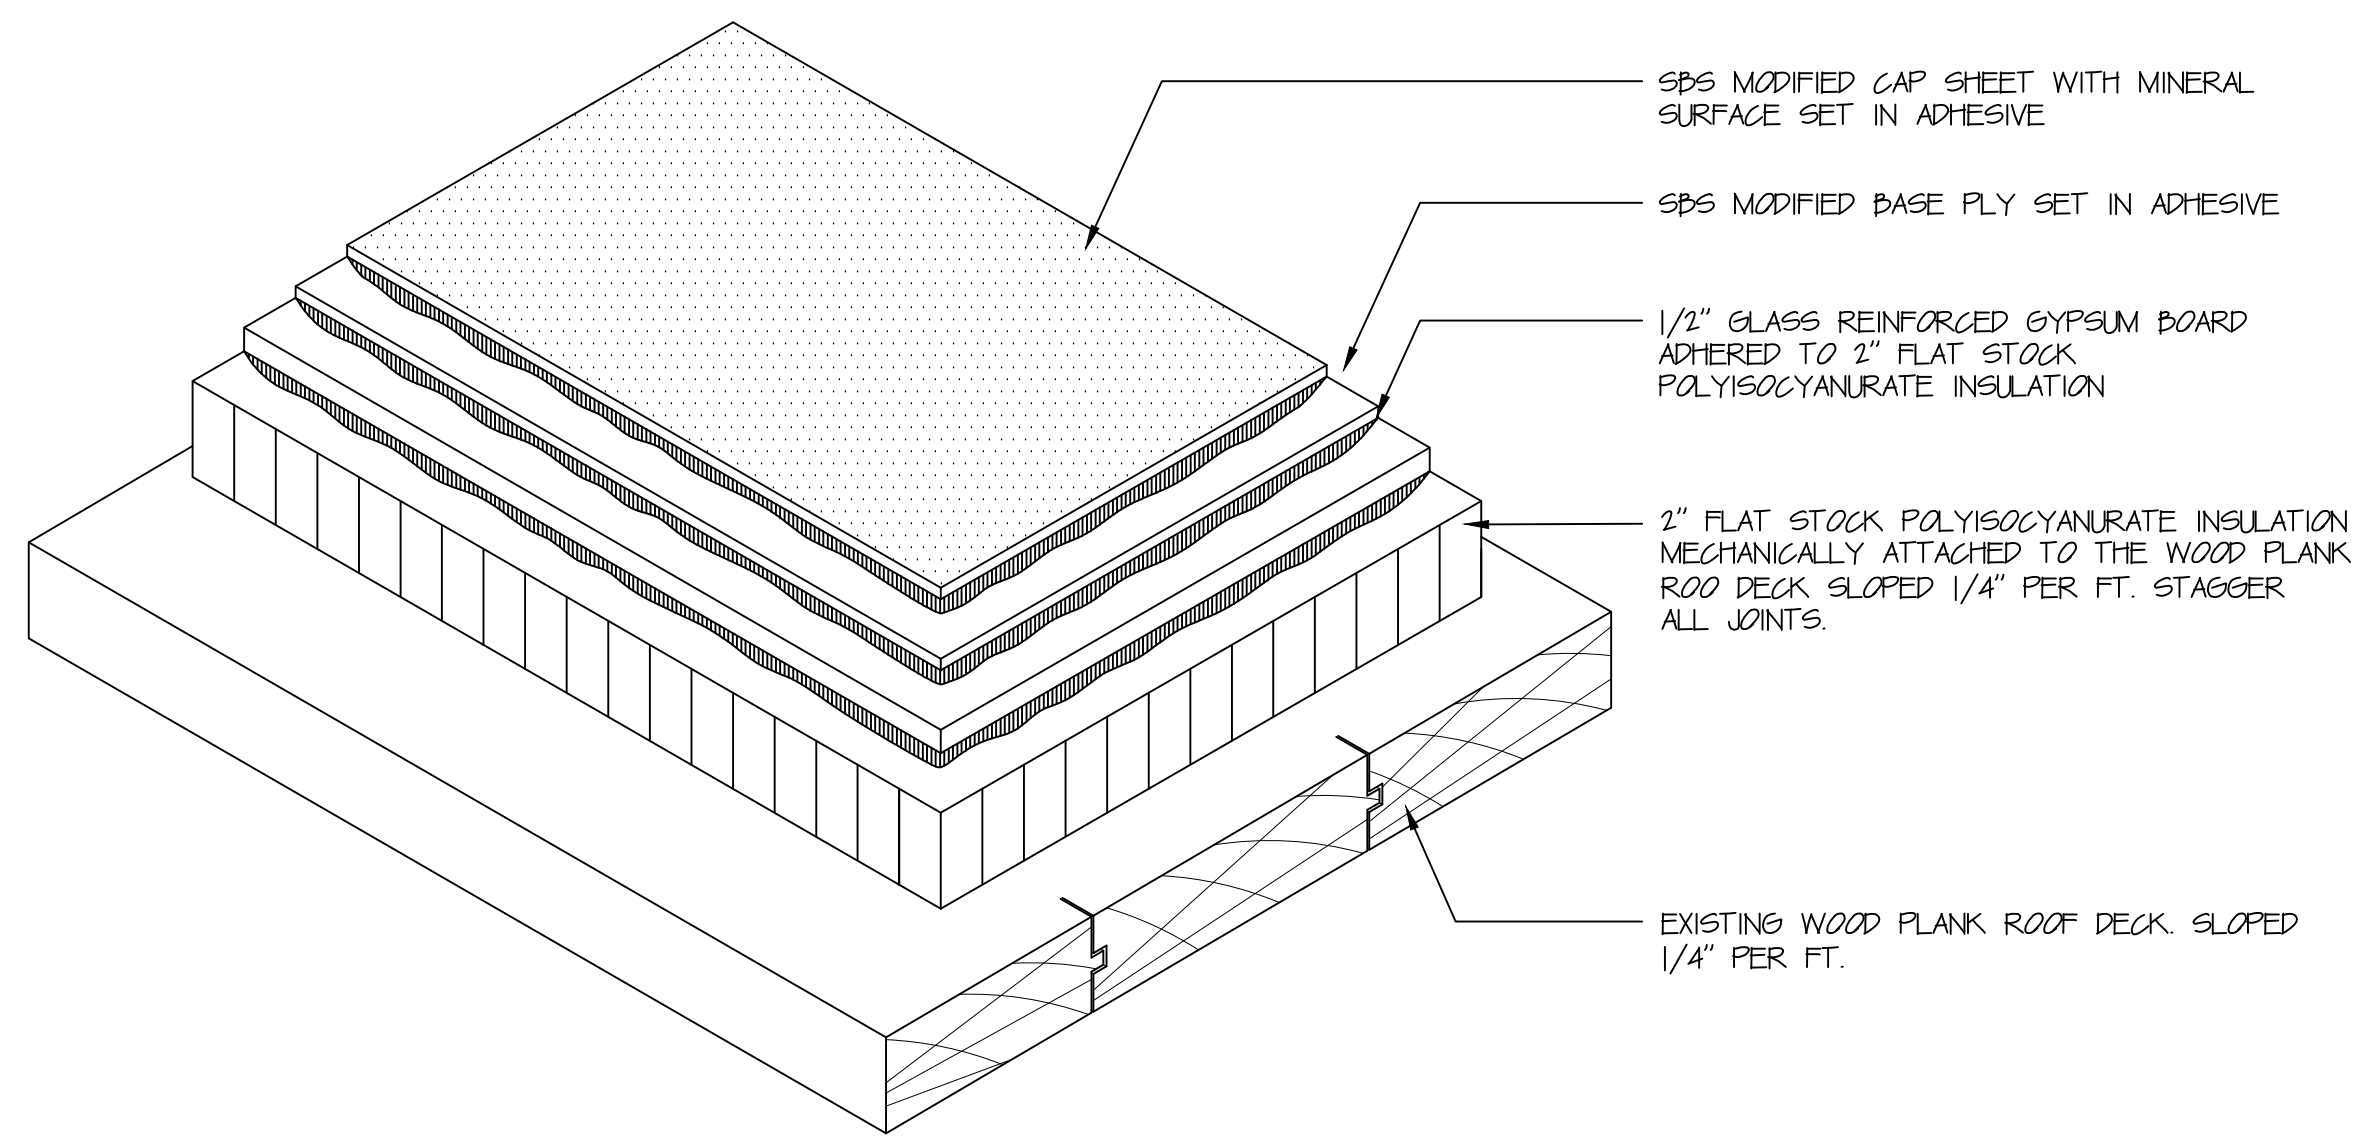

TYPICAL 2 PLY MODIFIED ROOF ON
WOOD DECK (SLOPED 1/4" PER FT.)

1


NTS.

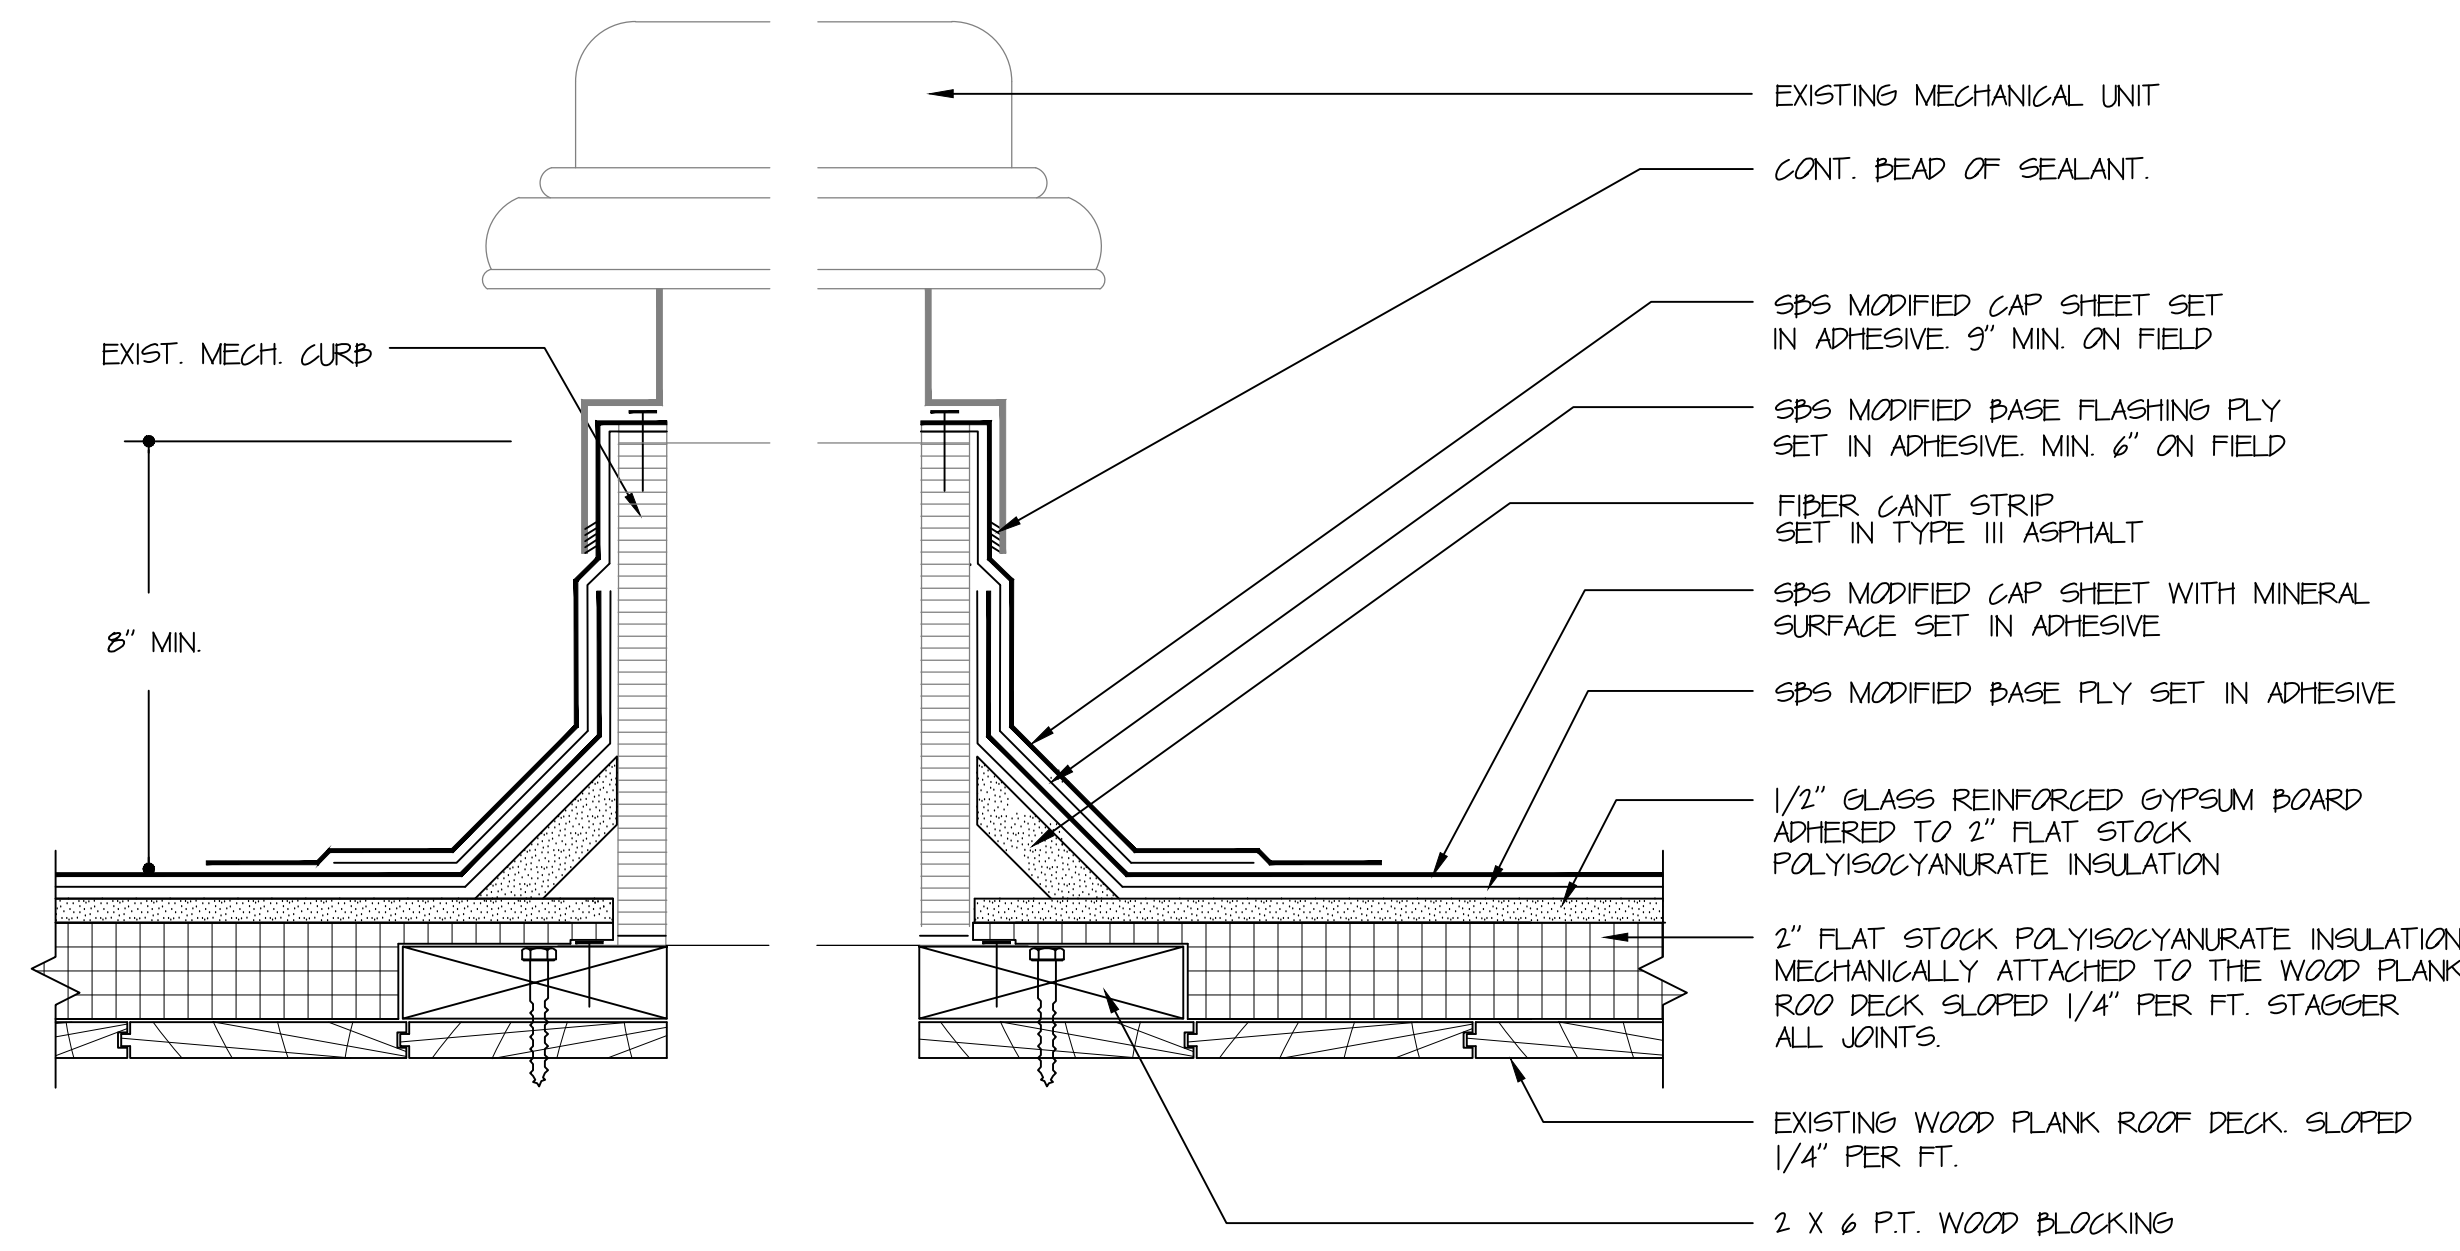

MECHANICAL CURB DETAIL

2


3" = 1'-0"

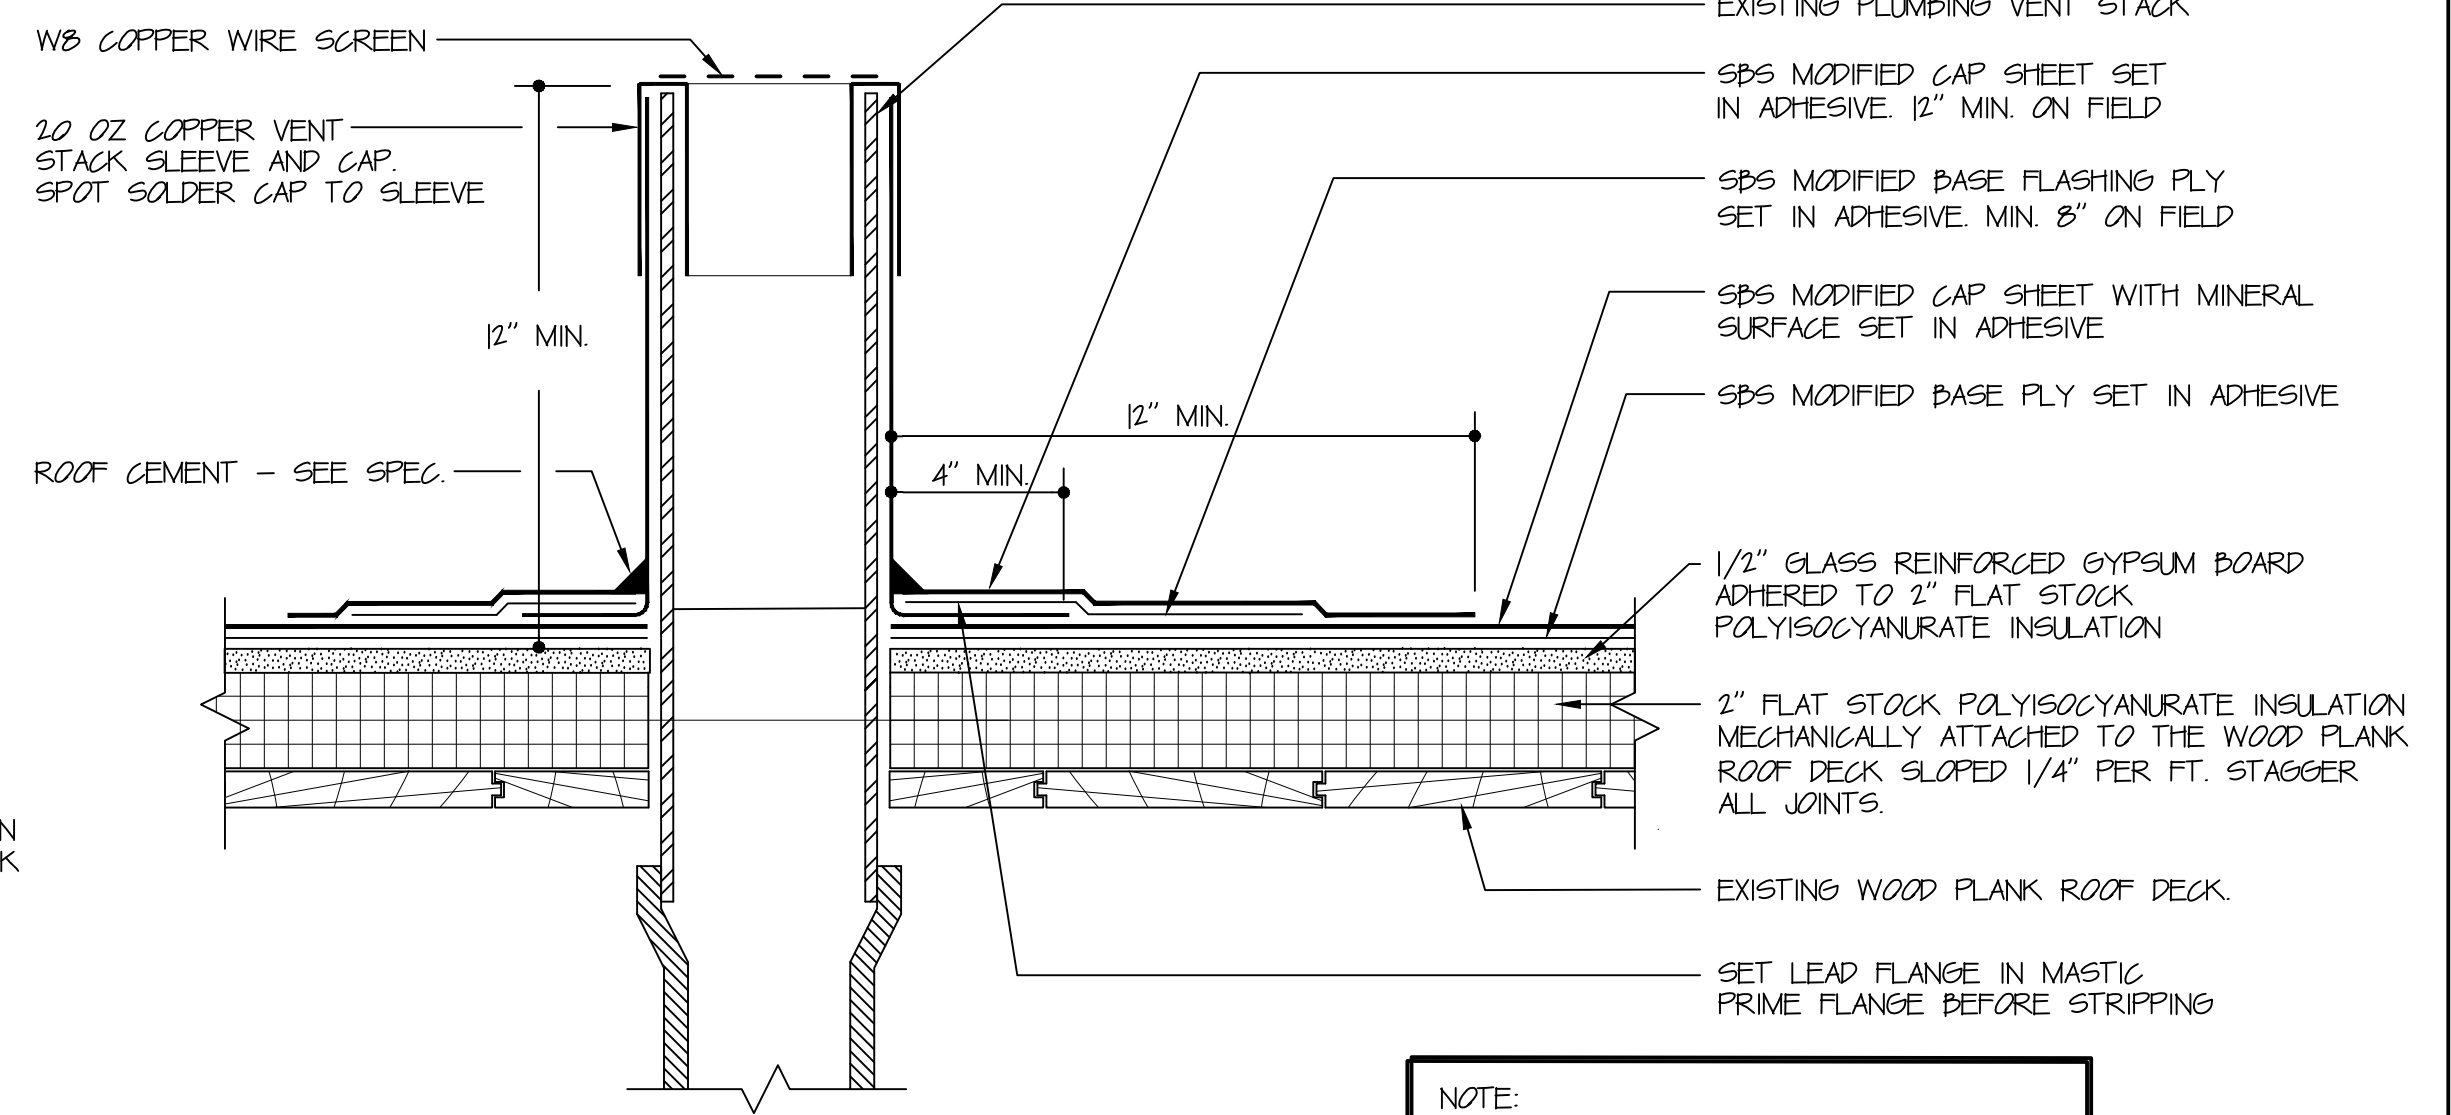

PLUMBING VENT

3


3" = 1'-0"

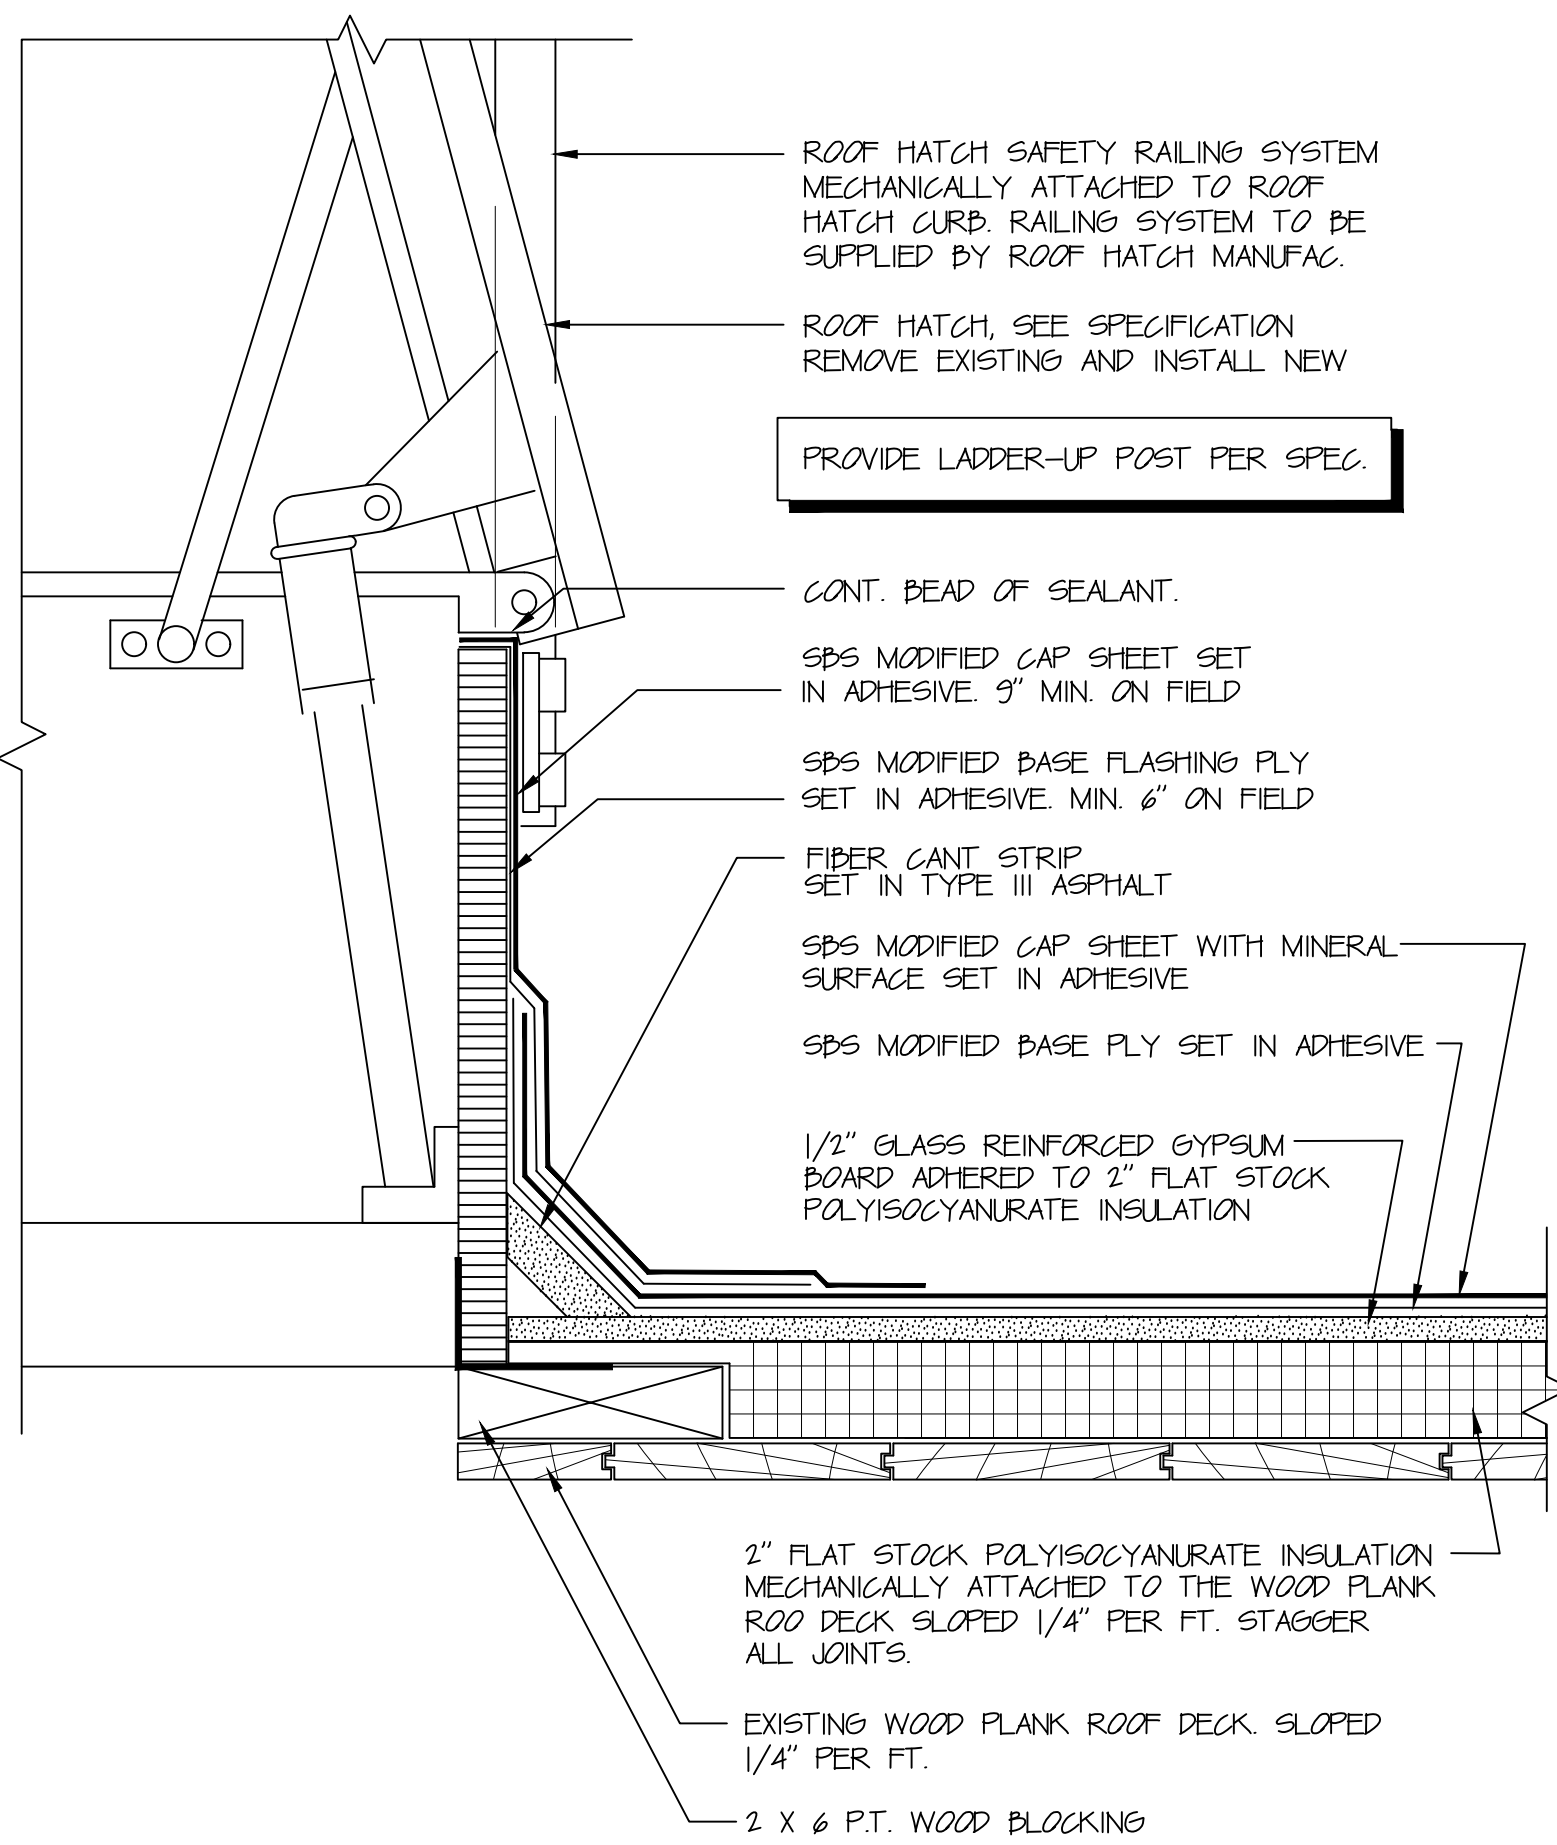

ROOF HATCH

4


3" = 1'-0"

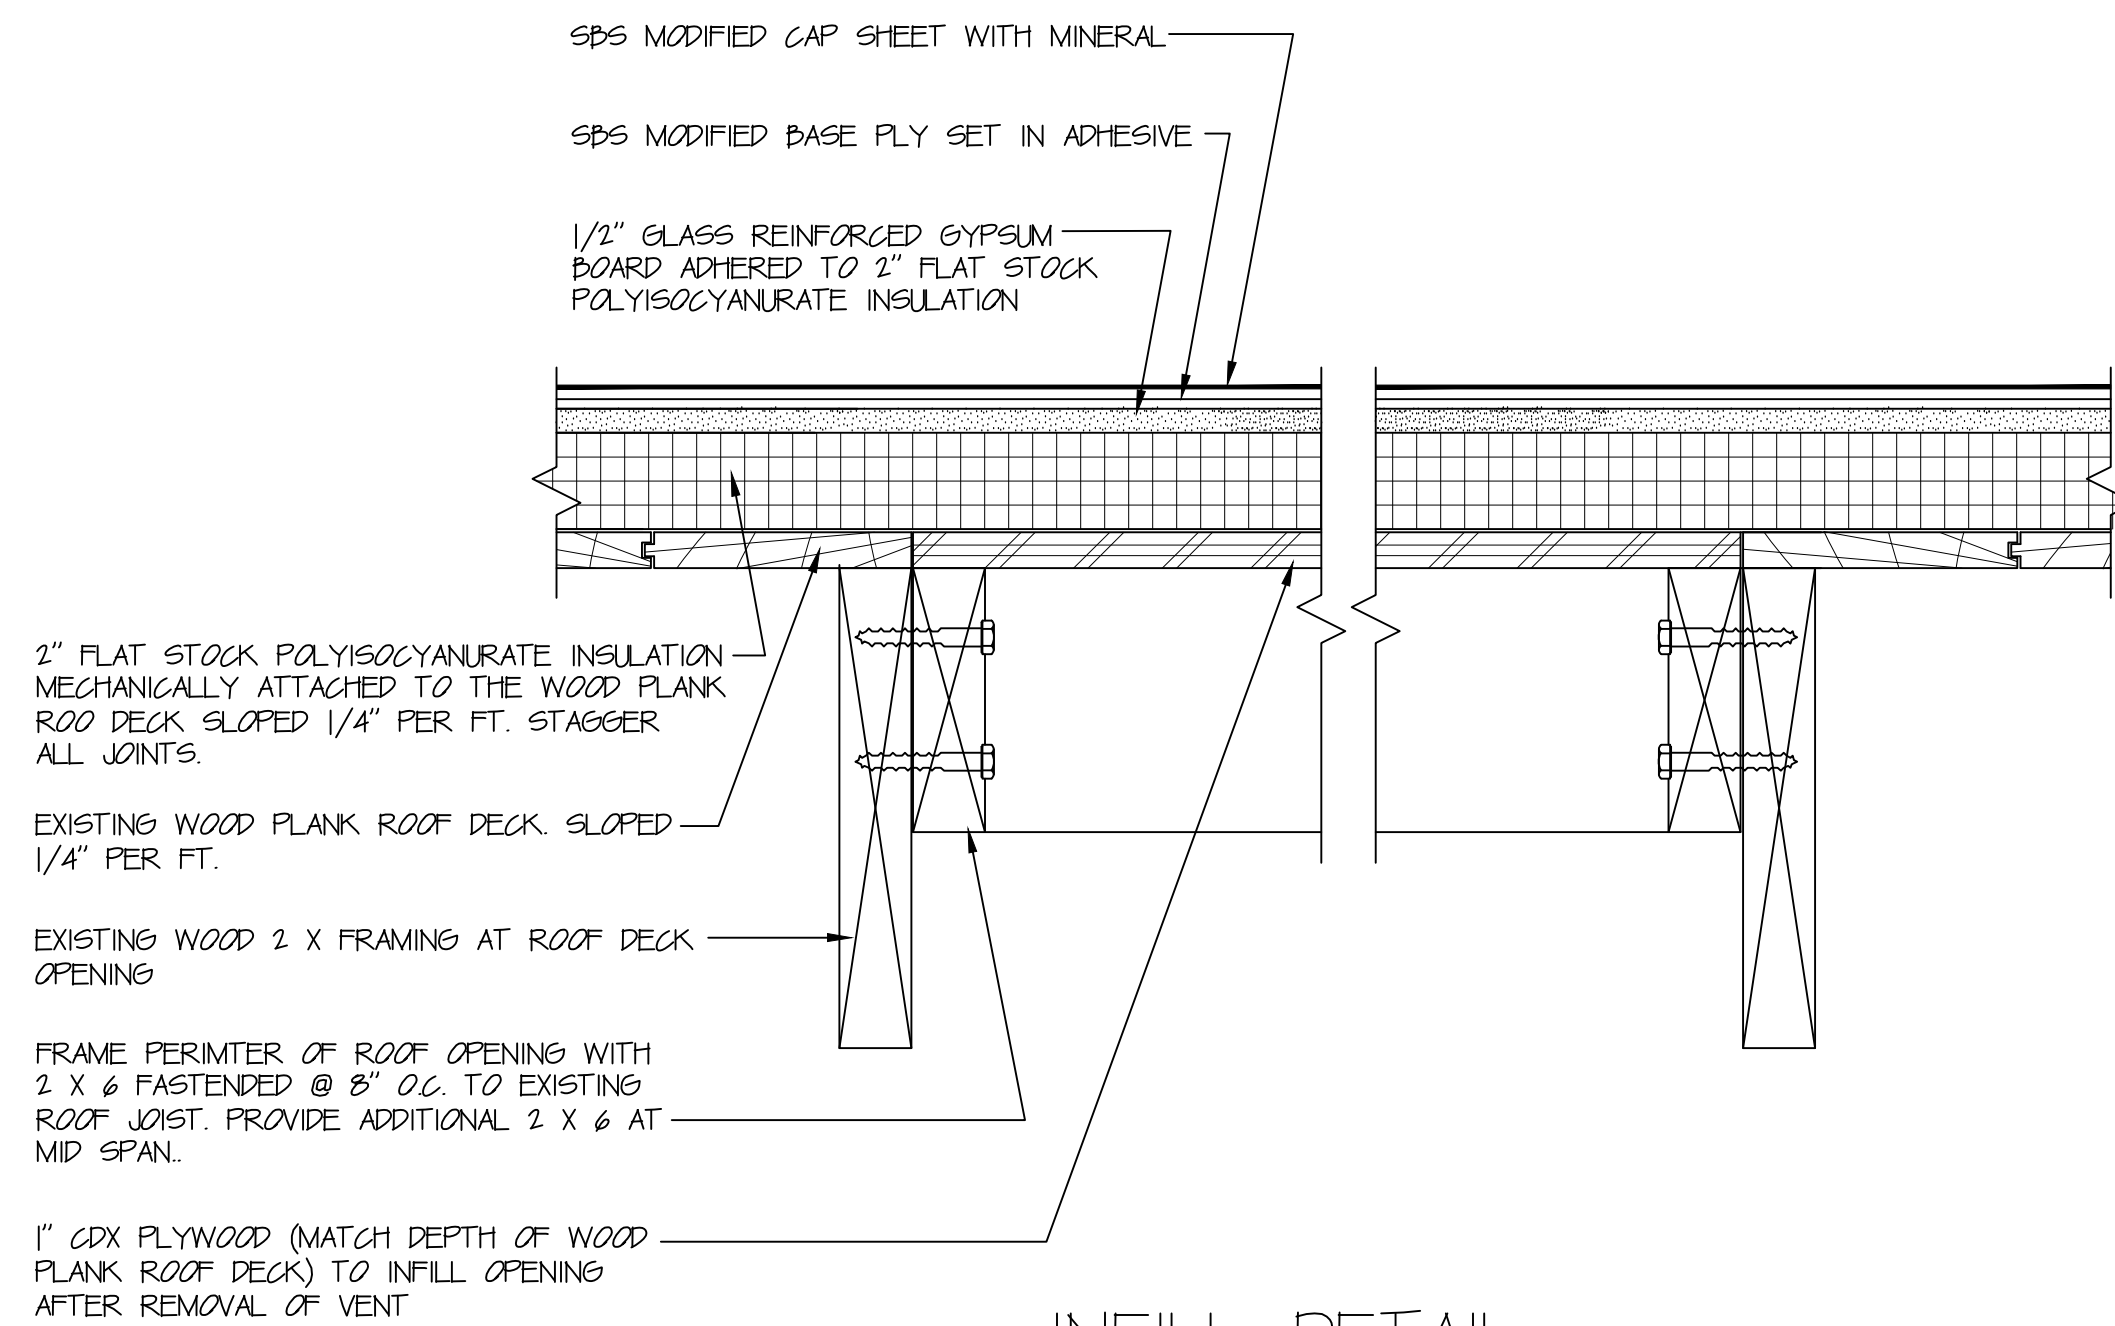

INFILL DETAIL

5


3" = 1'-0"

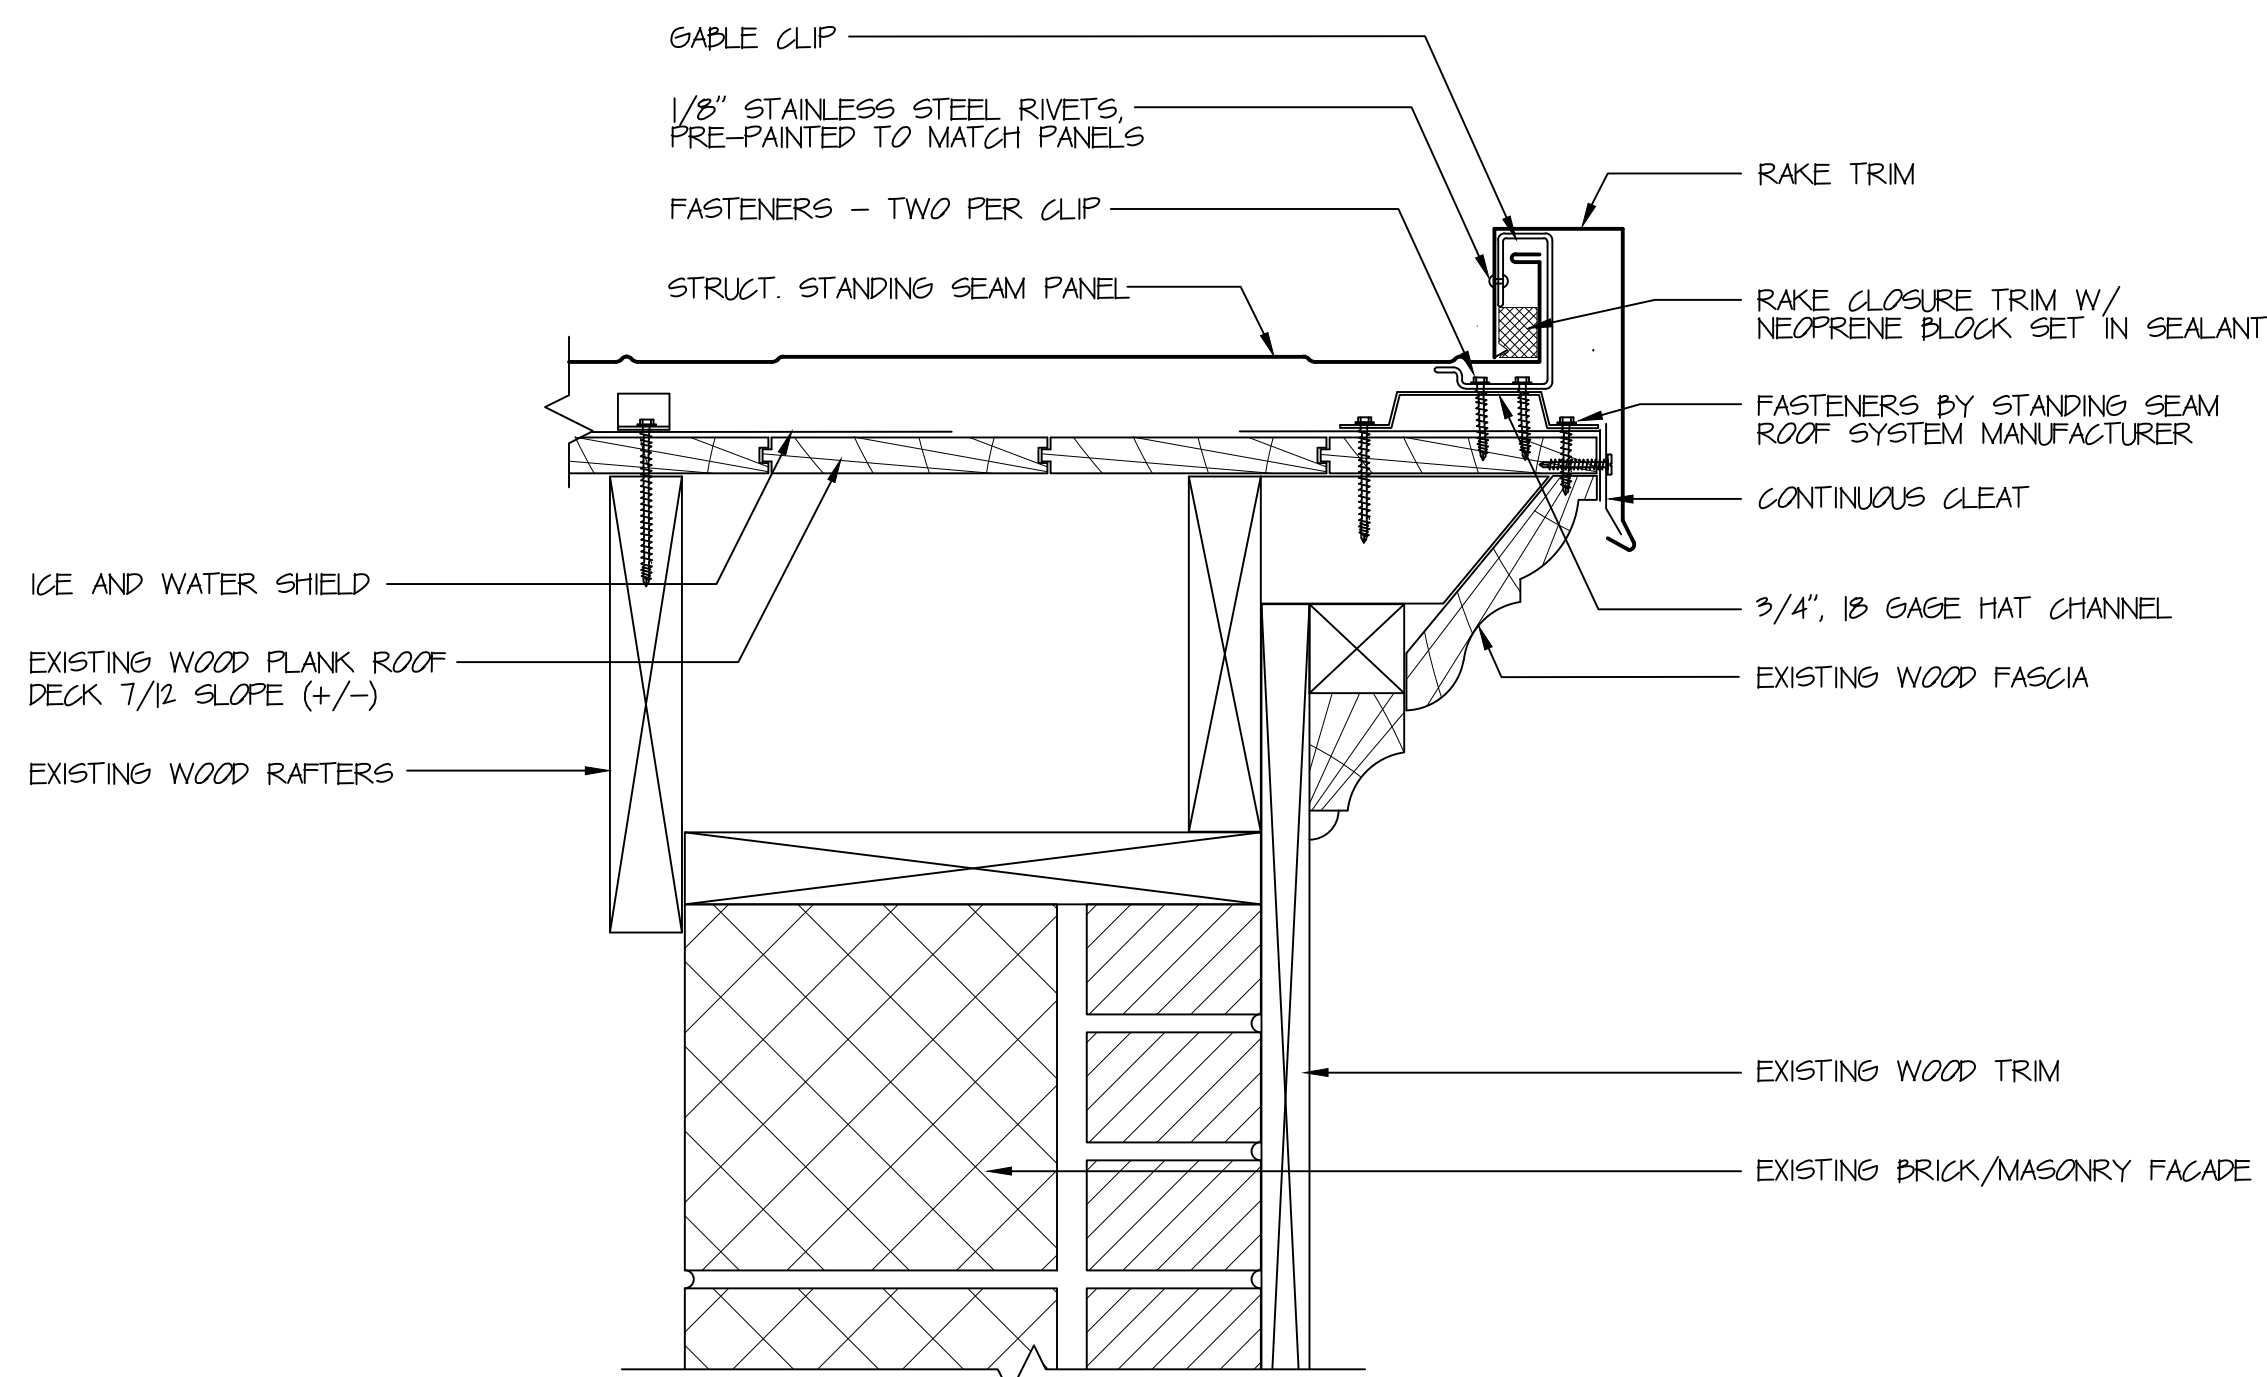

RAKE DETAIL

7

3" = 1'-0"

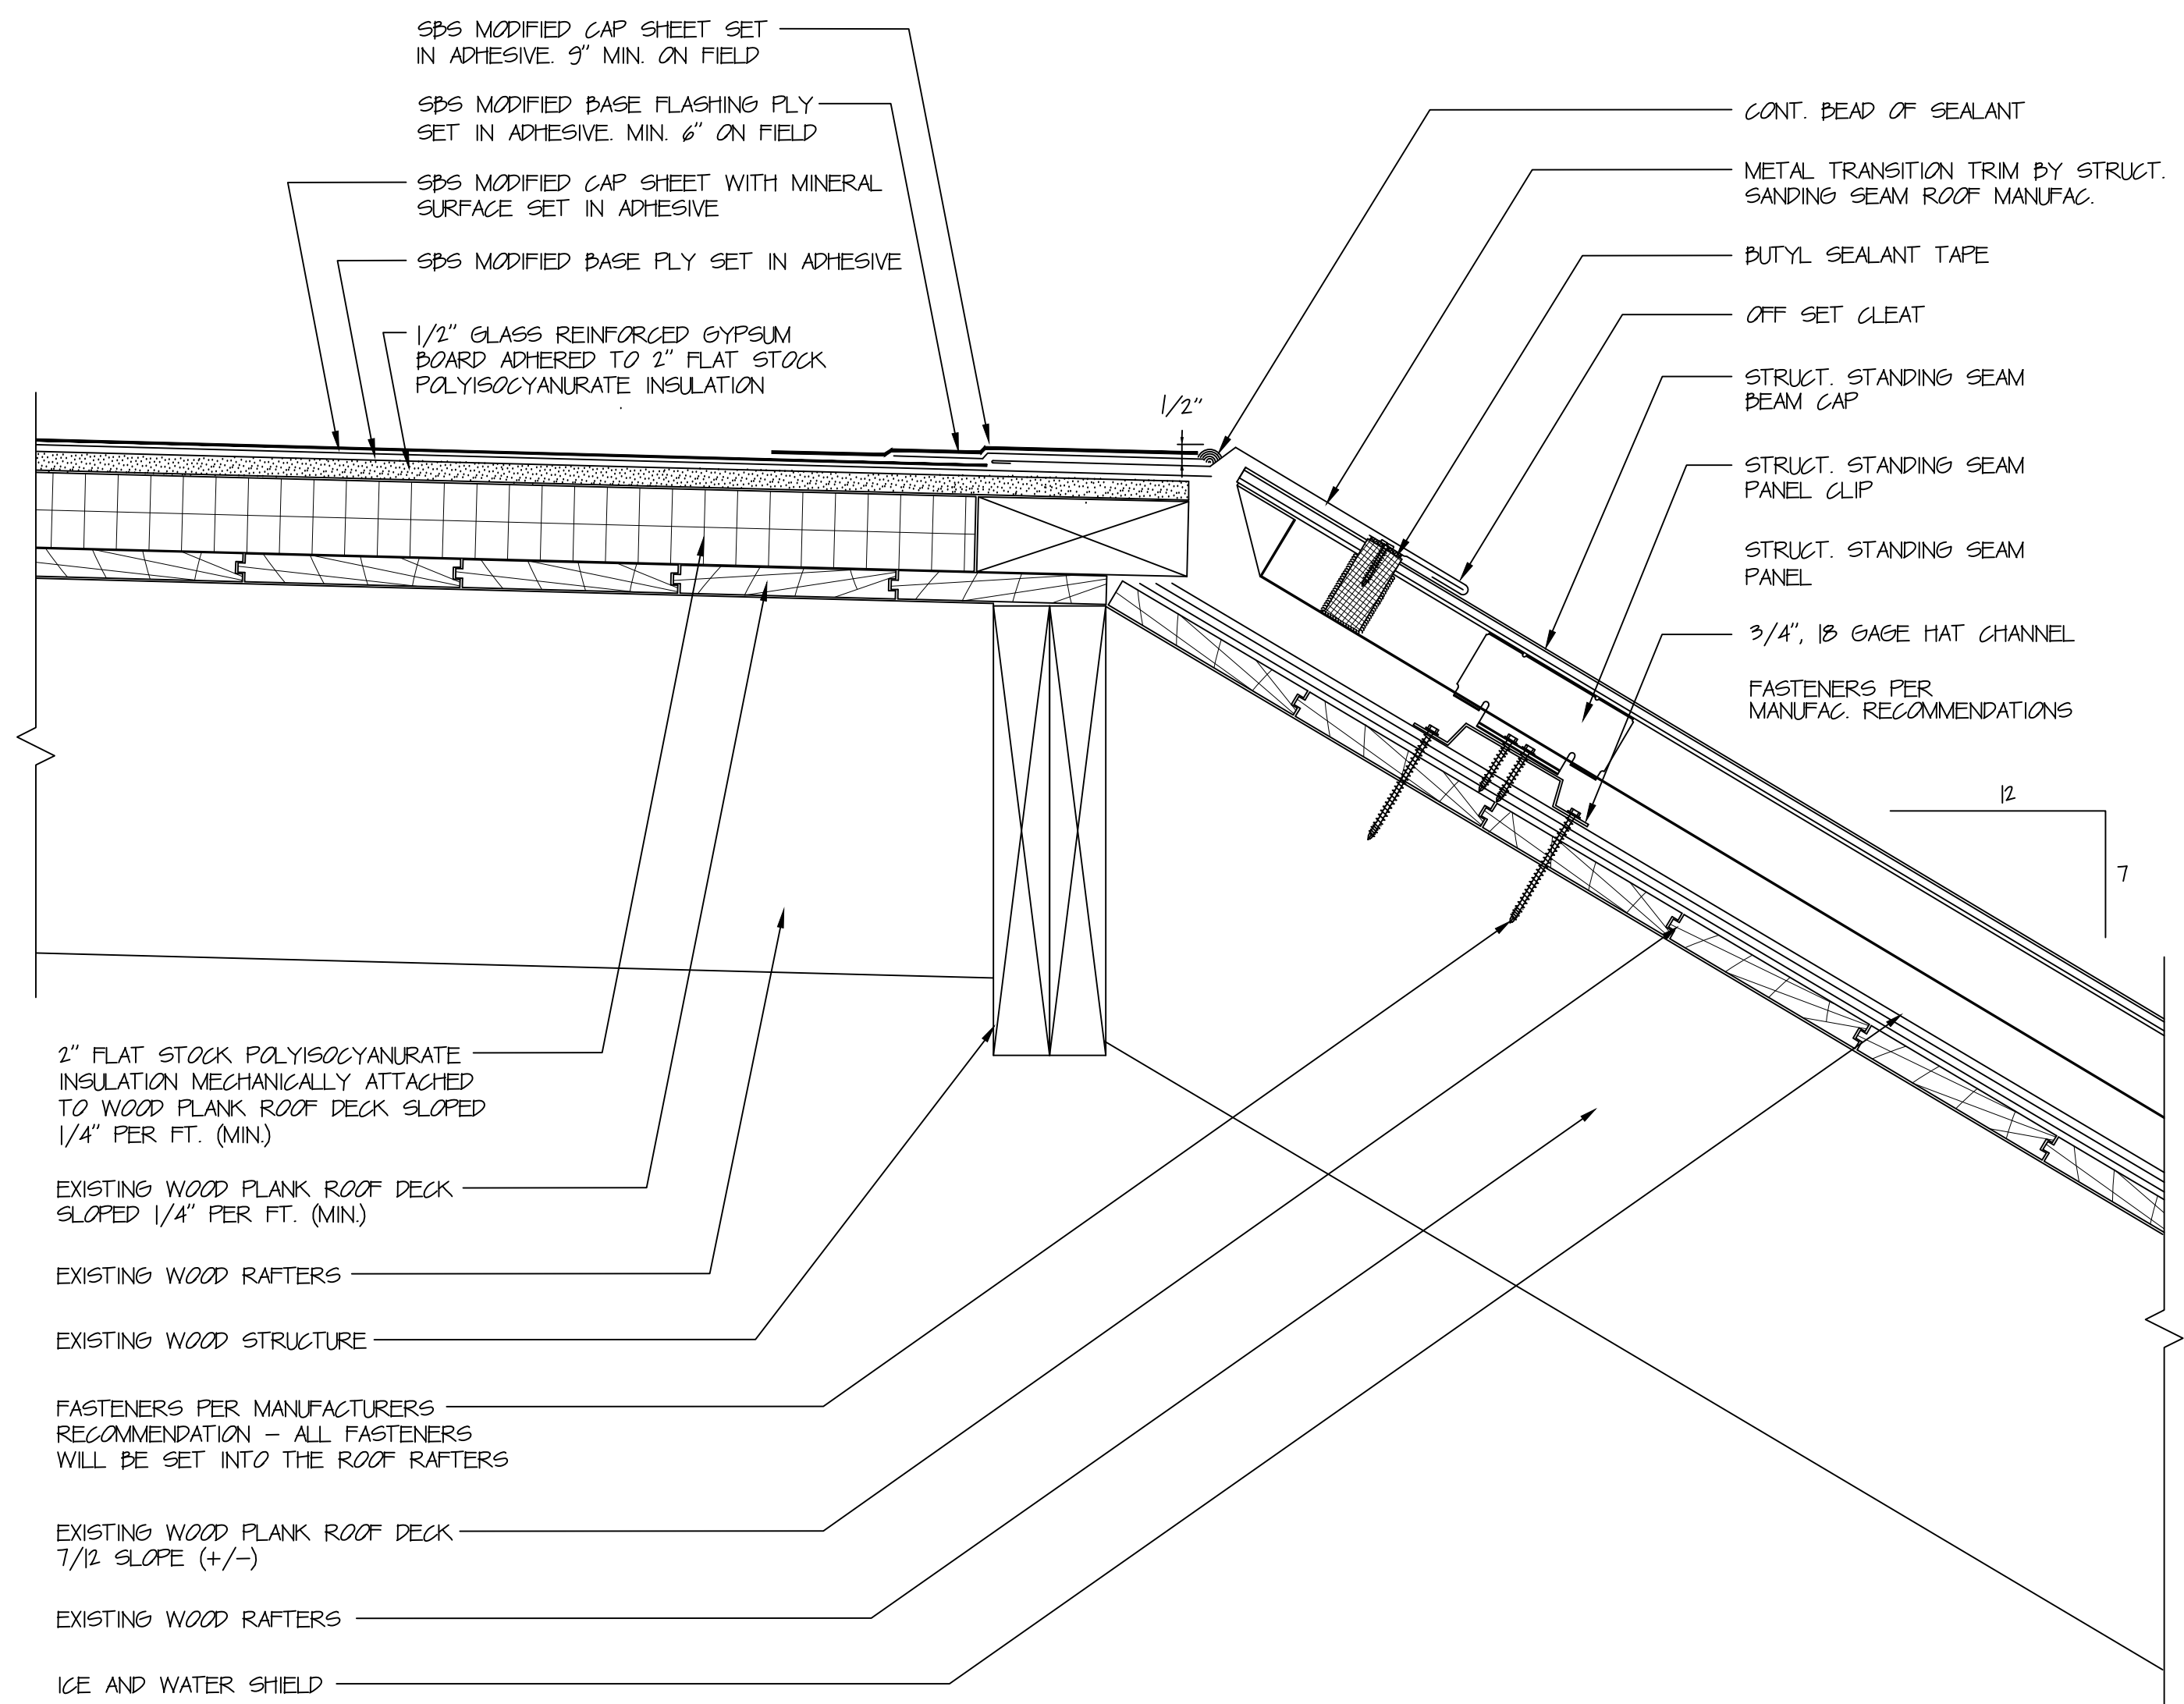

HEAD TRIM TRANSITION DETAIL

6

3" = 1'-0"

PARTIAL ROOF REPLACEMENT
BURNHAM SCHOOL
80 MAIN STREET S
BRIDGEWATER, CT

HRA
HIBBARD & ROSA
ARCHITECTS, LLC
100 RIVERVIEW CENTER
SUITE 272
MIDDLETOWN, CT
PHONE: (860) 346-1809
EMAIL: hrad@hraz.com

ROOF PLAN

DATE: 11-18-2021


REVISED:

COM. # 1010-25



SCALE: 3" = 1'-0"

A-2


SHEET

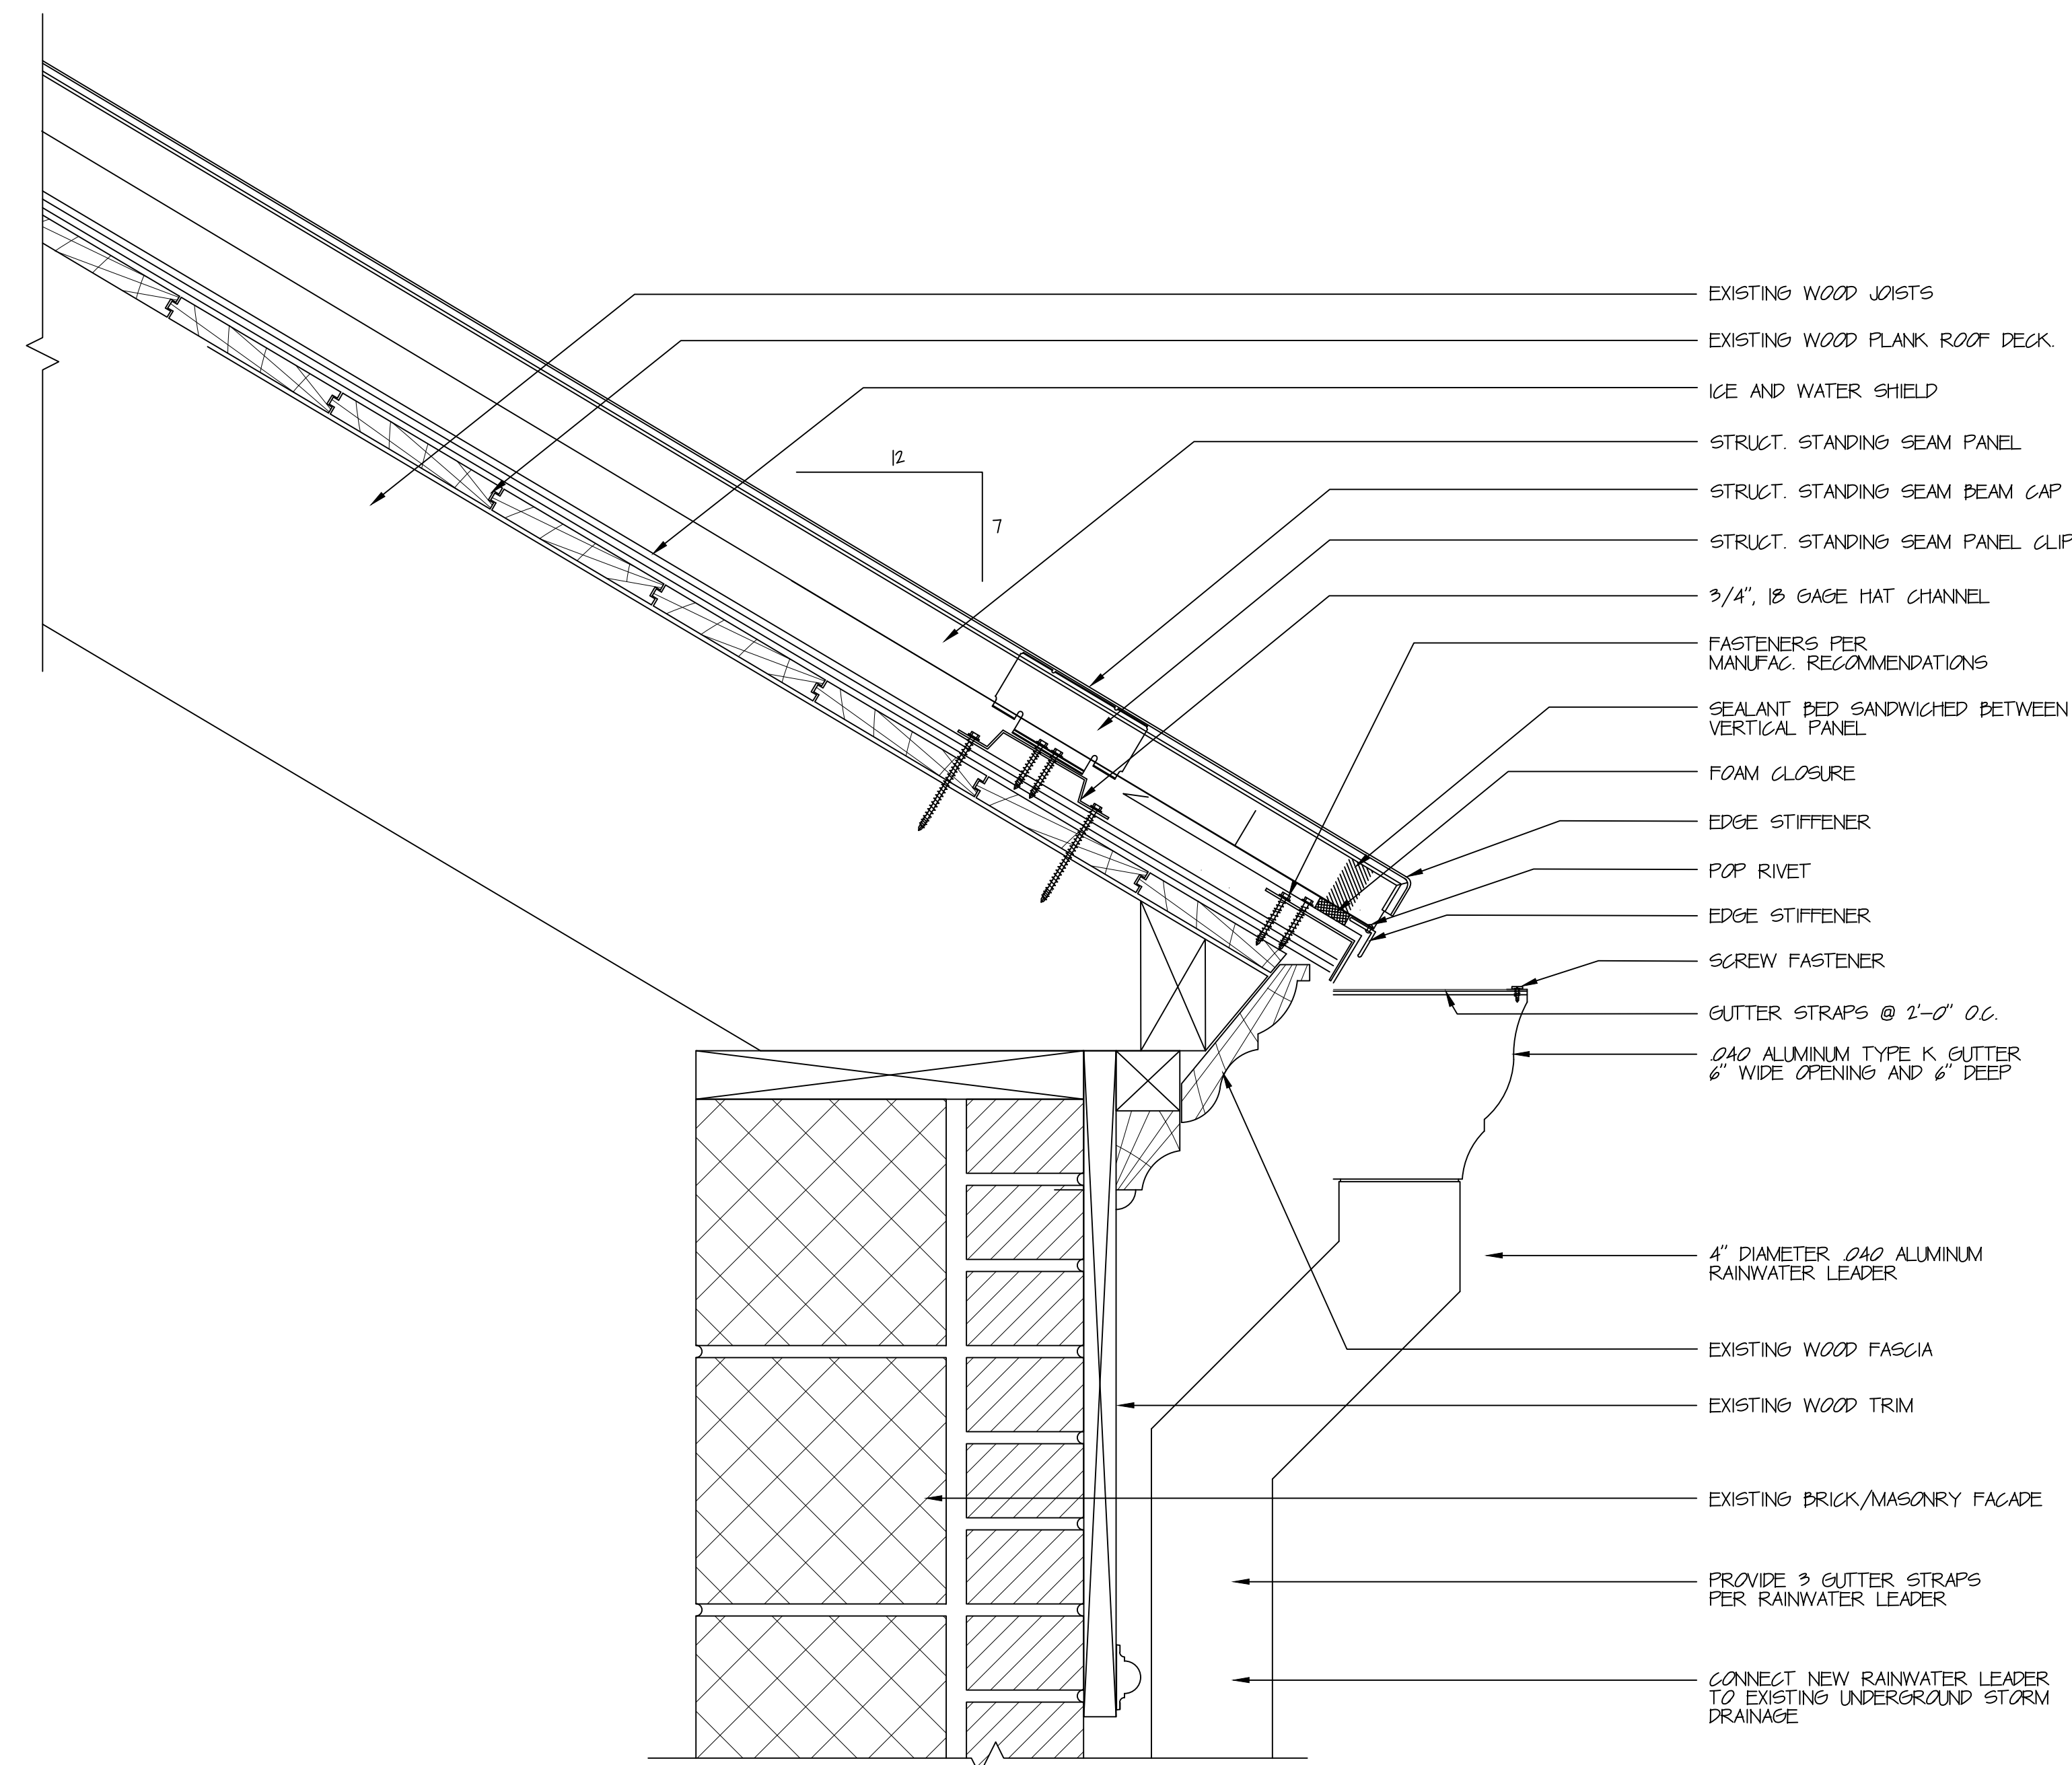


1 EAVE DETAIL W/ GUTTER
3" = 1'-0"

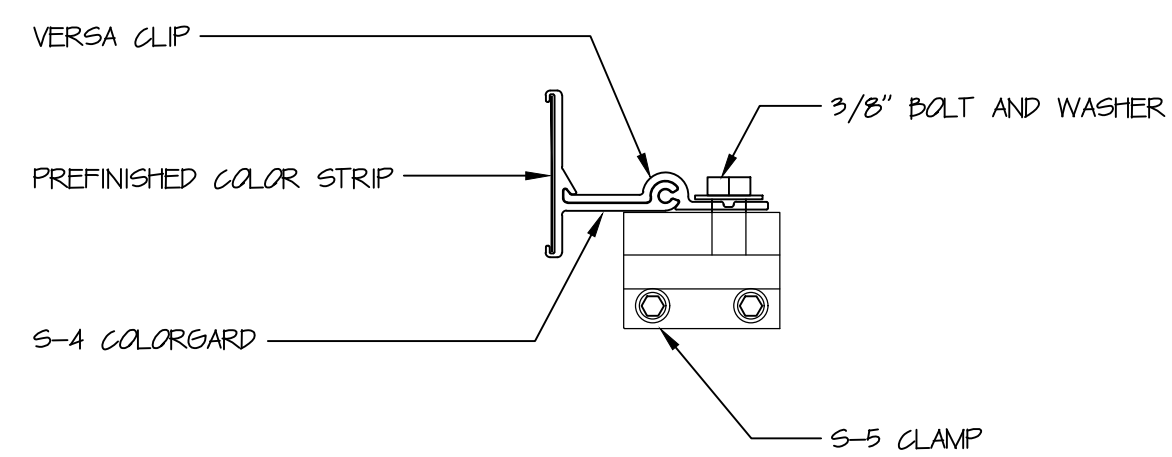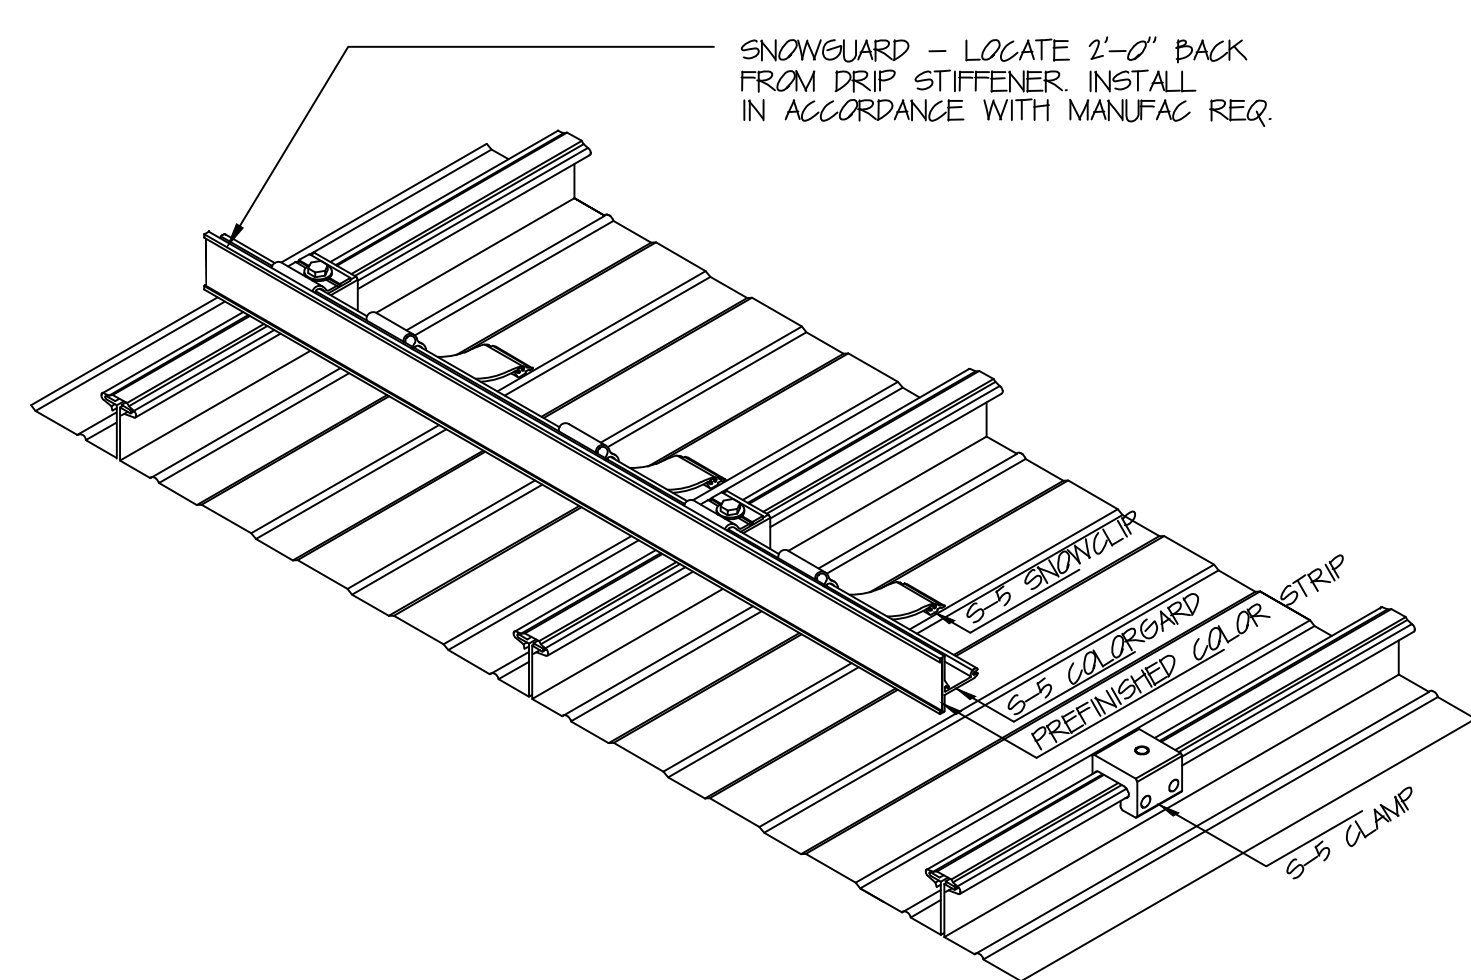

4 SNOW GUARD
3" = 1'-0"

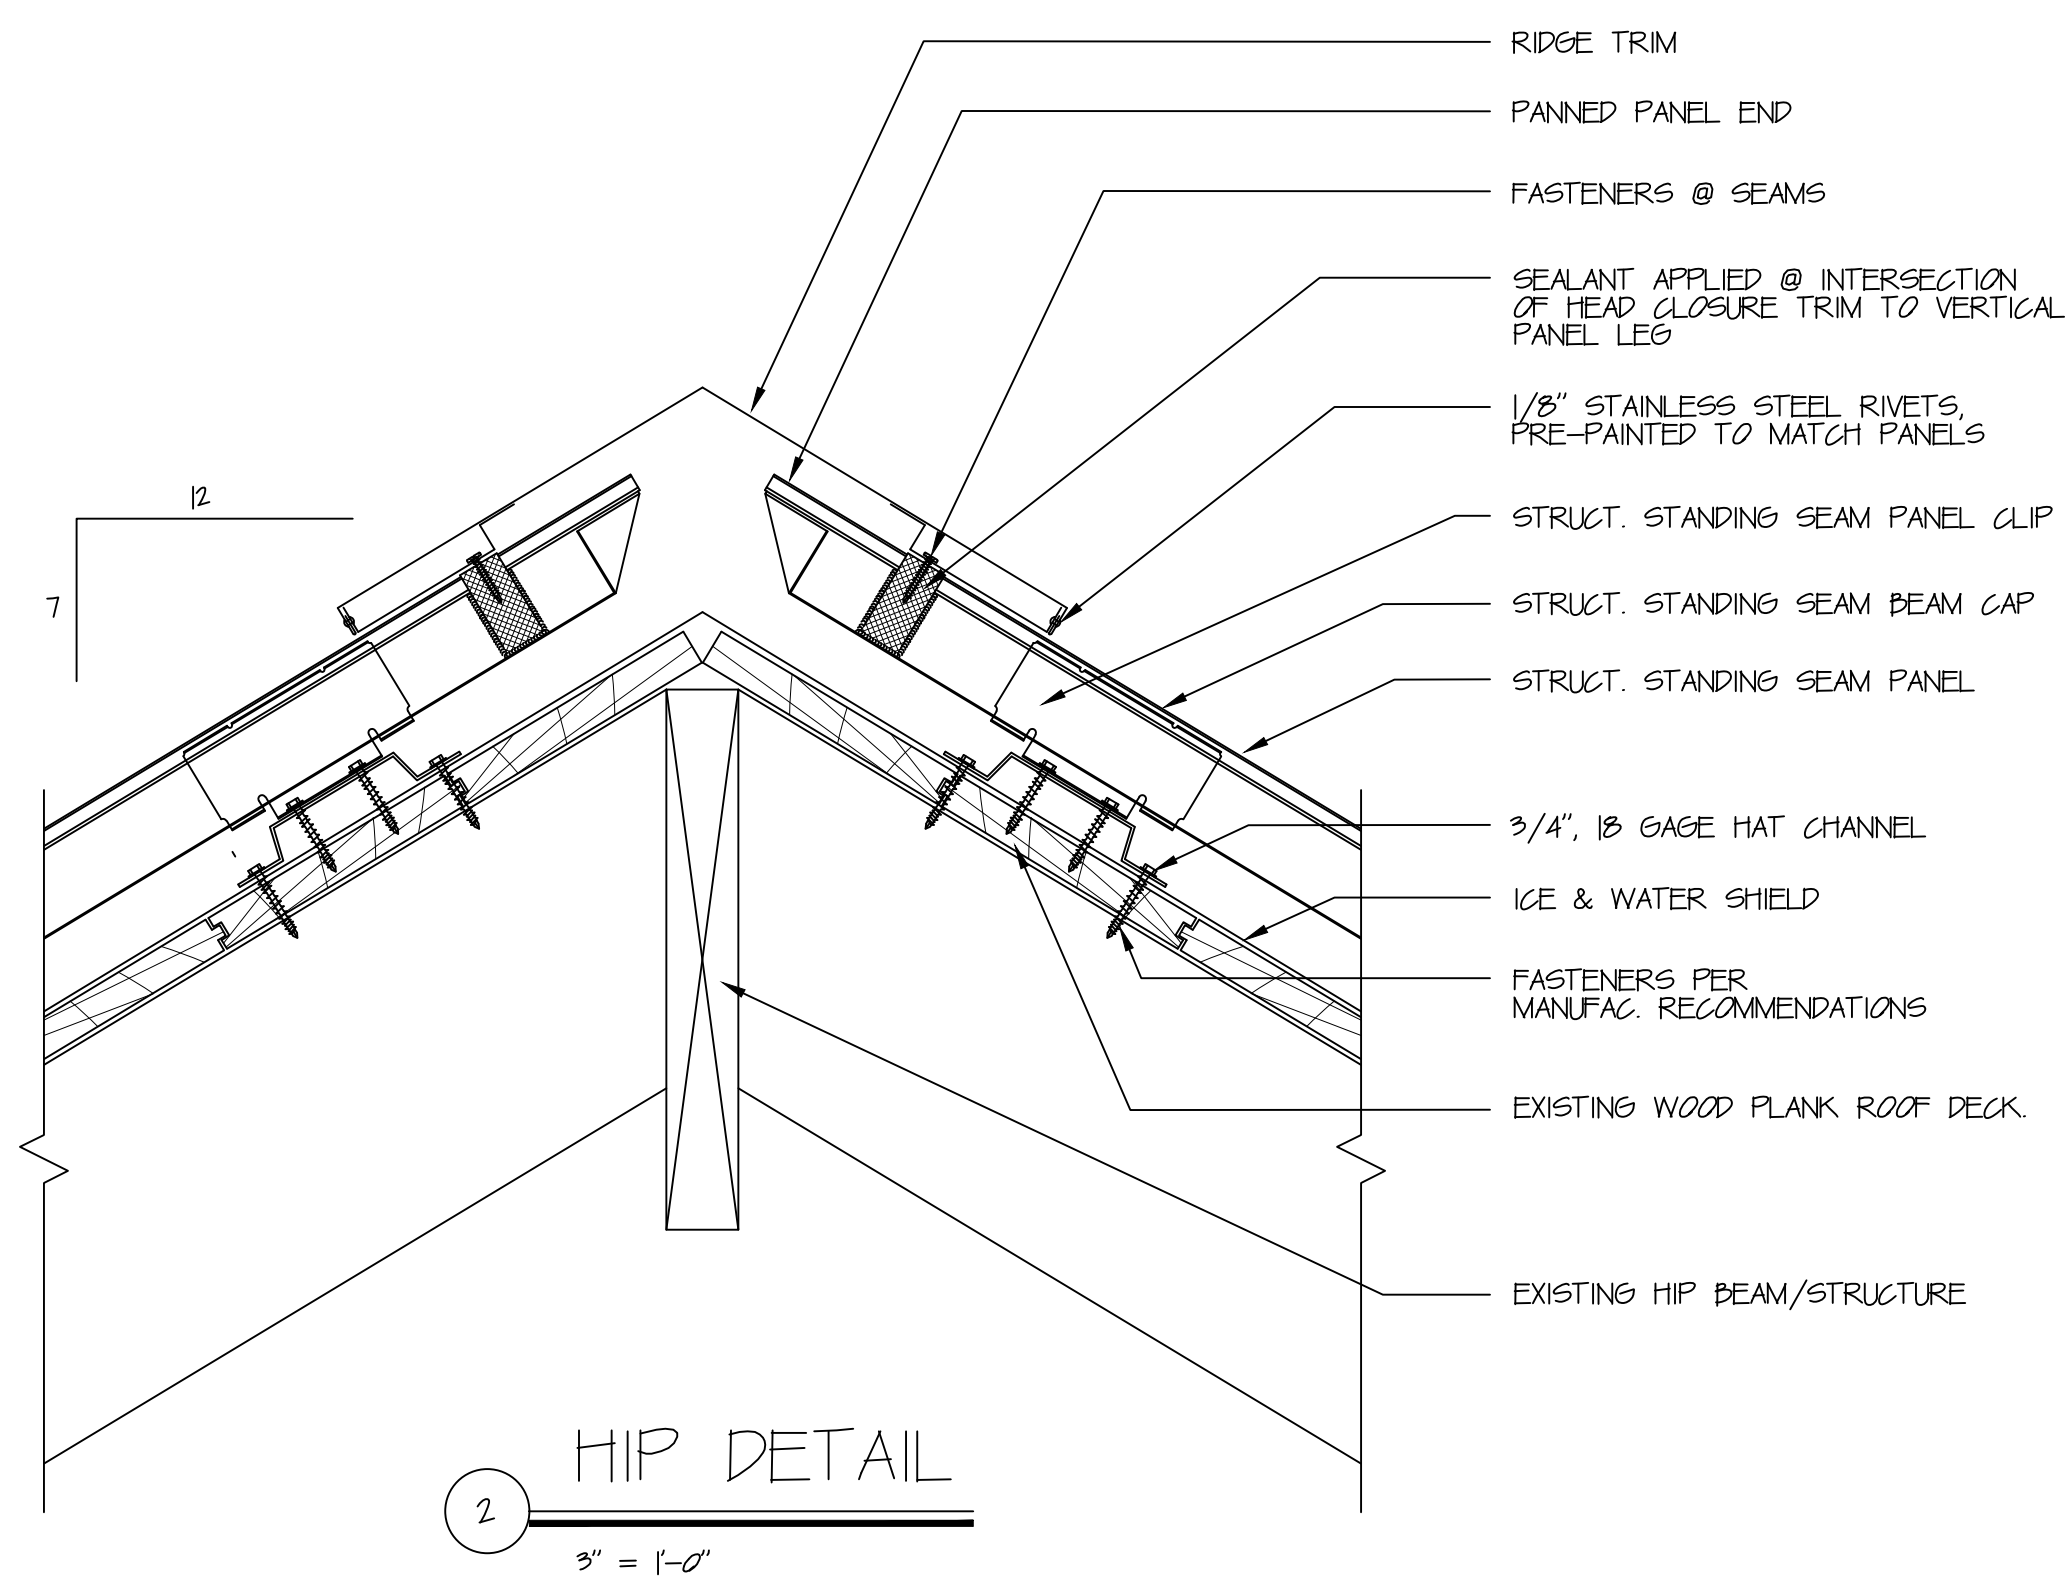

2 HIP DETAIL
3" = 1'-0"

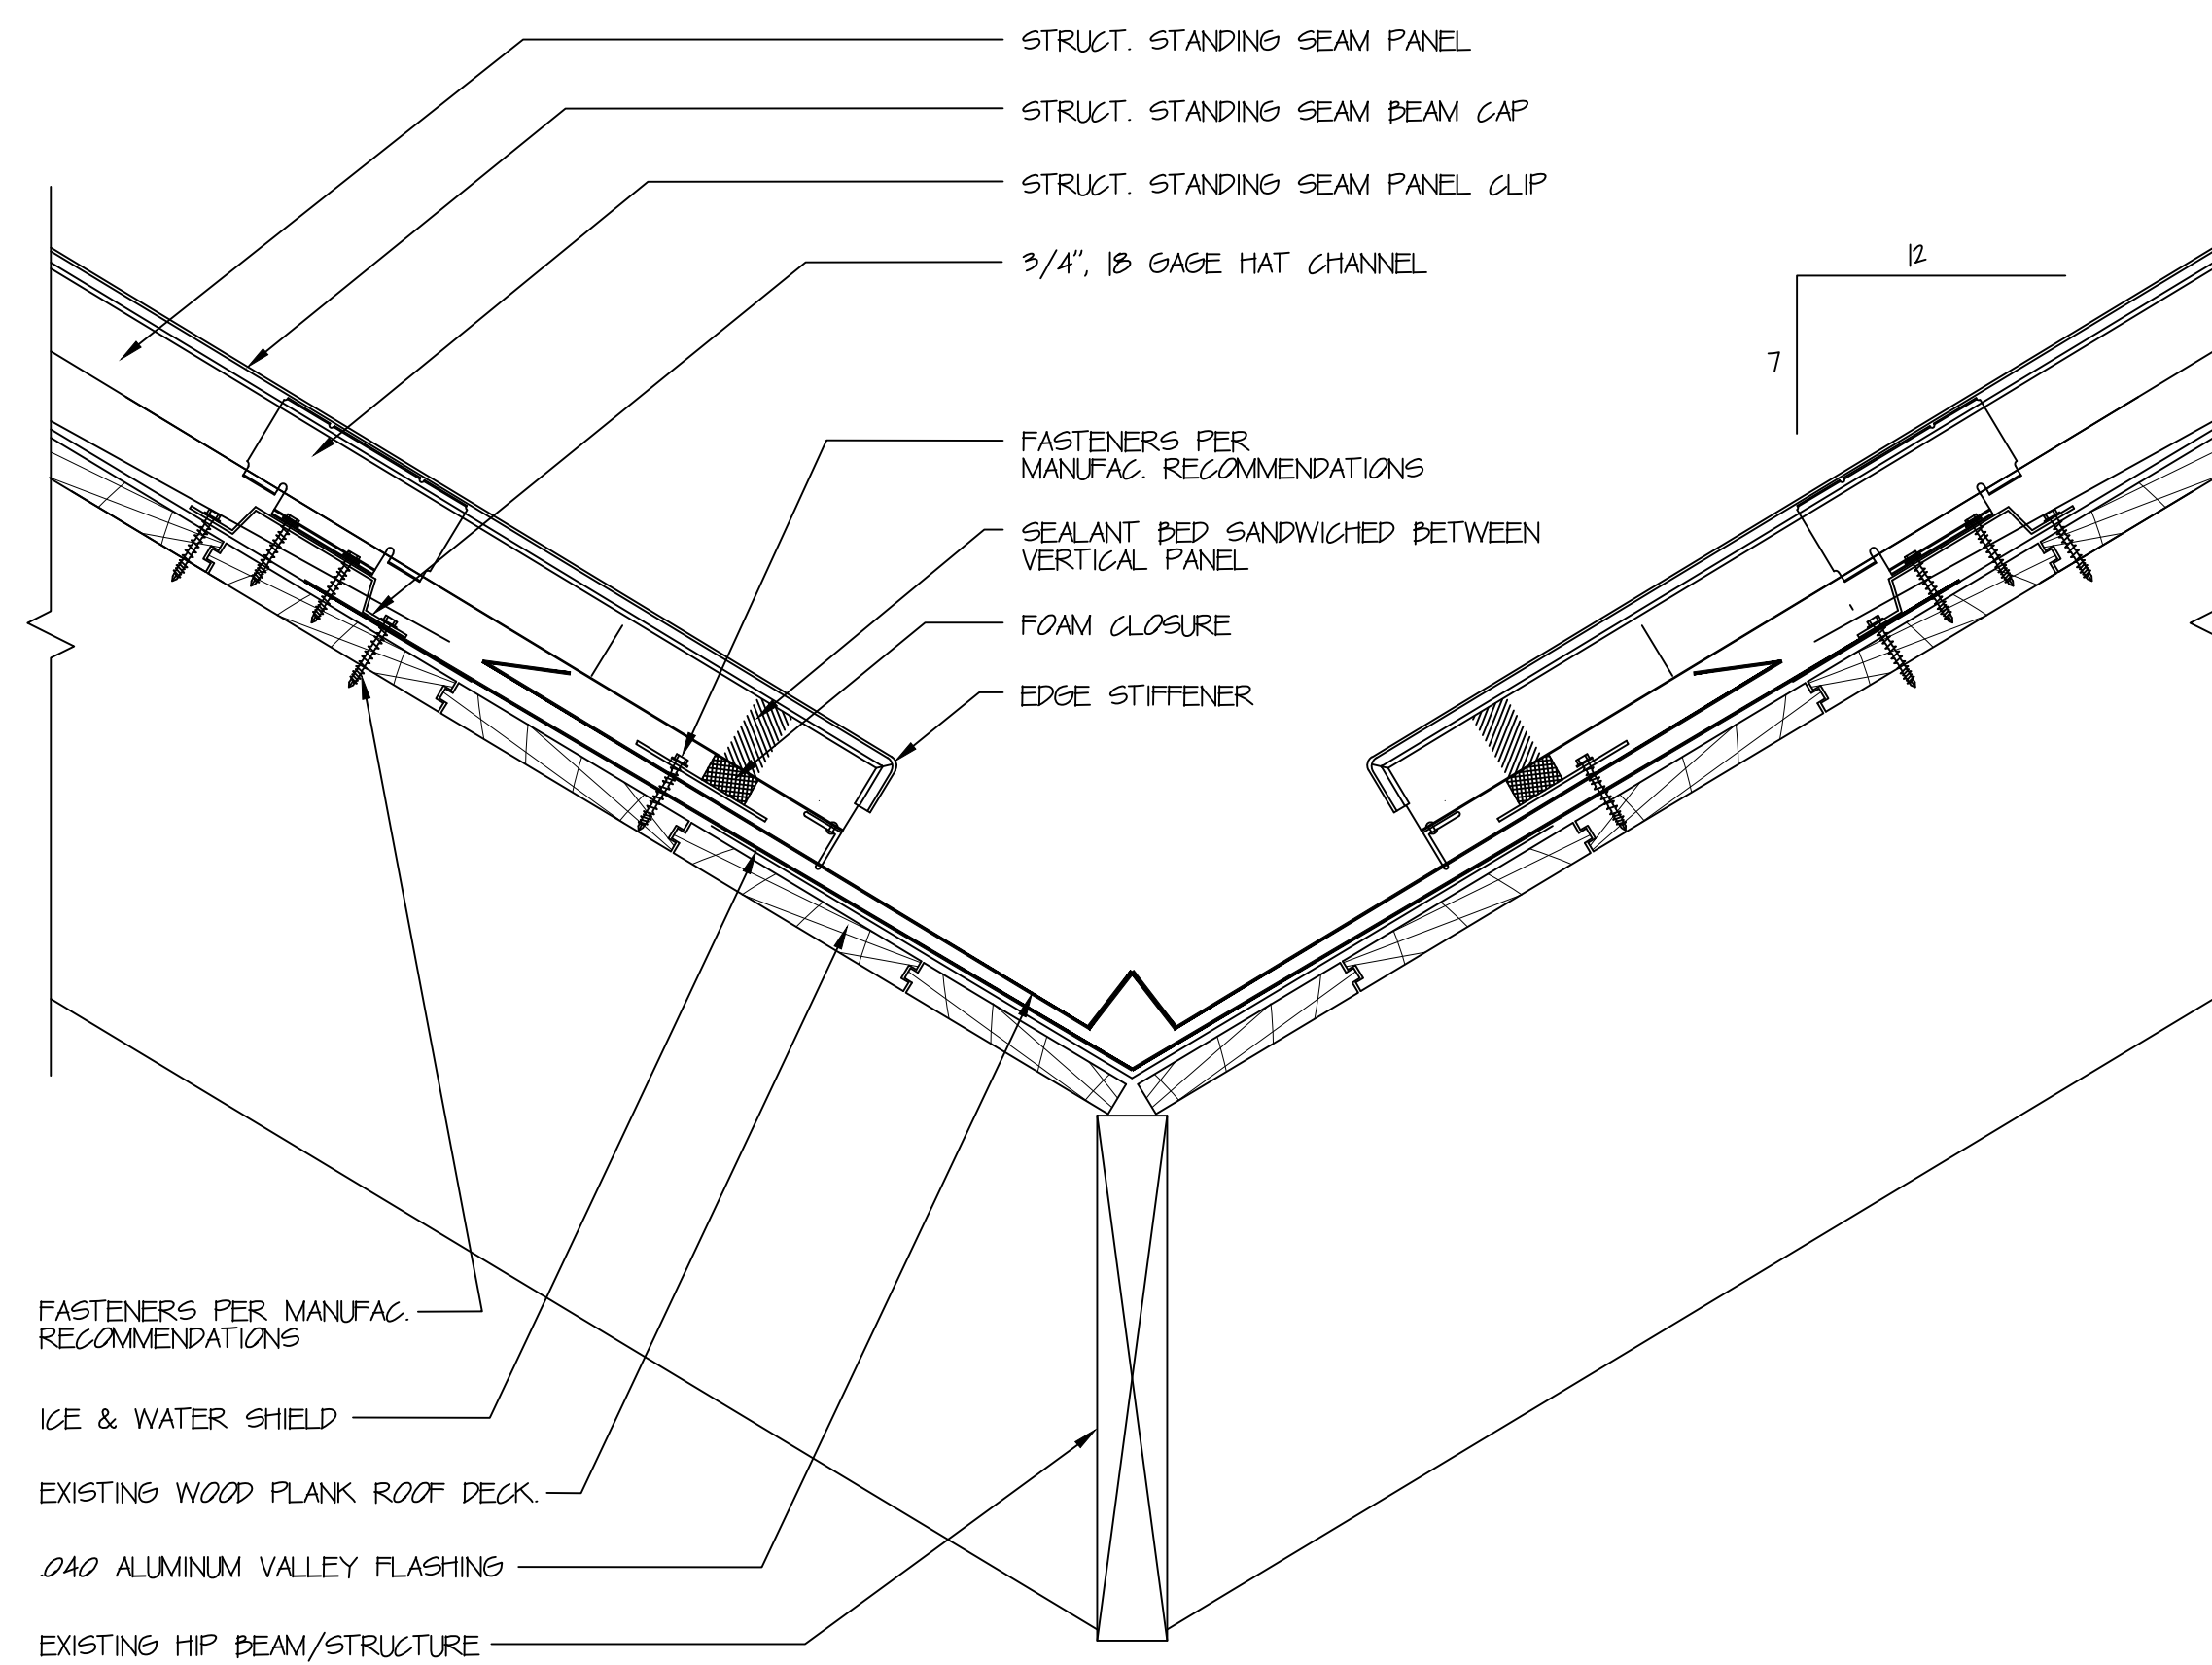

3 VALLEY DETAIL
3" = 1'-0"

PARTIAL ROOF REPLACEMENT
BURNHAM SCHOOL
80 MAIN STREET S
BRIDGEWATER, CT



ROOF PLAN

DATE: 11-18-2021


REVISED:

COM. # 1010-25


SCALE: 3" = 1'-0"

A-3


SHEET

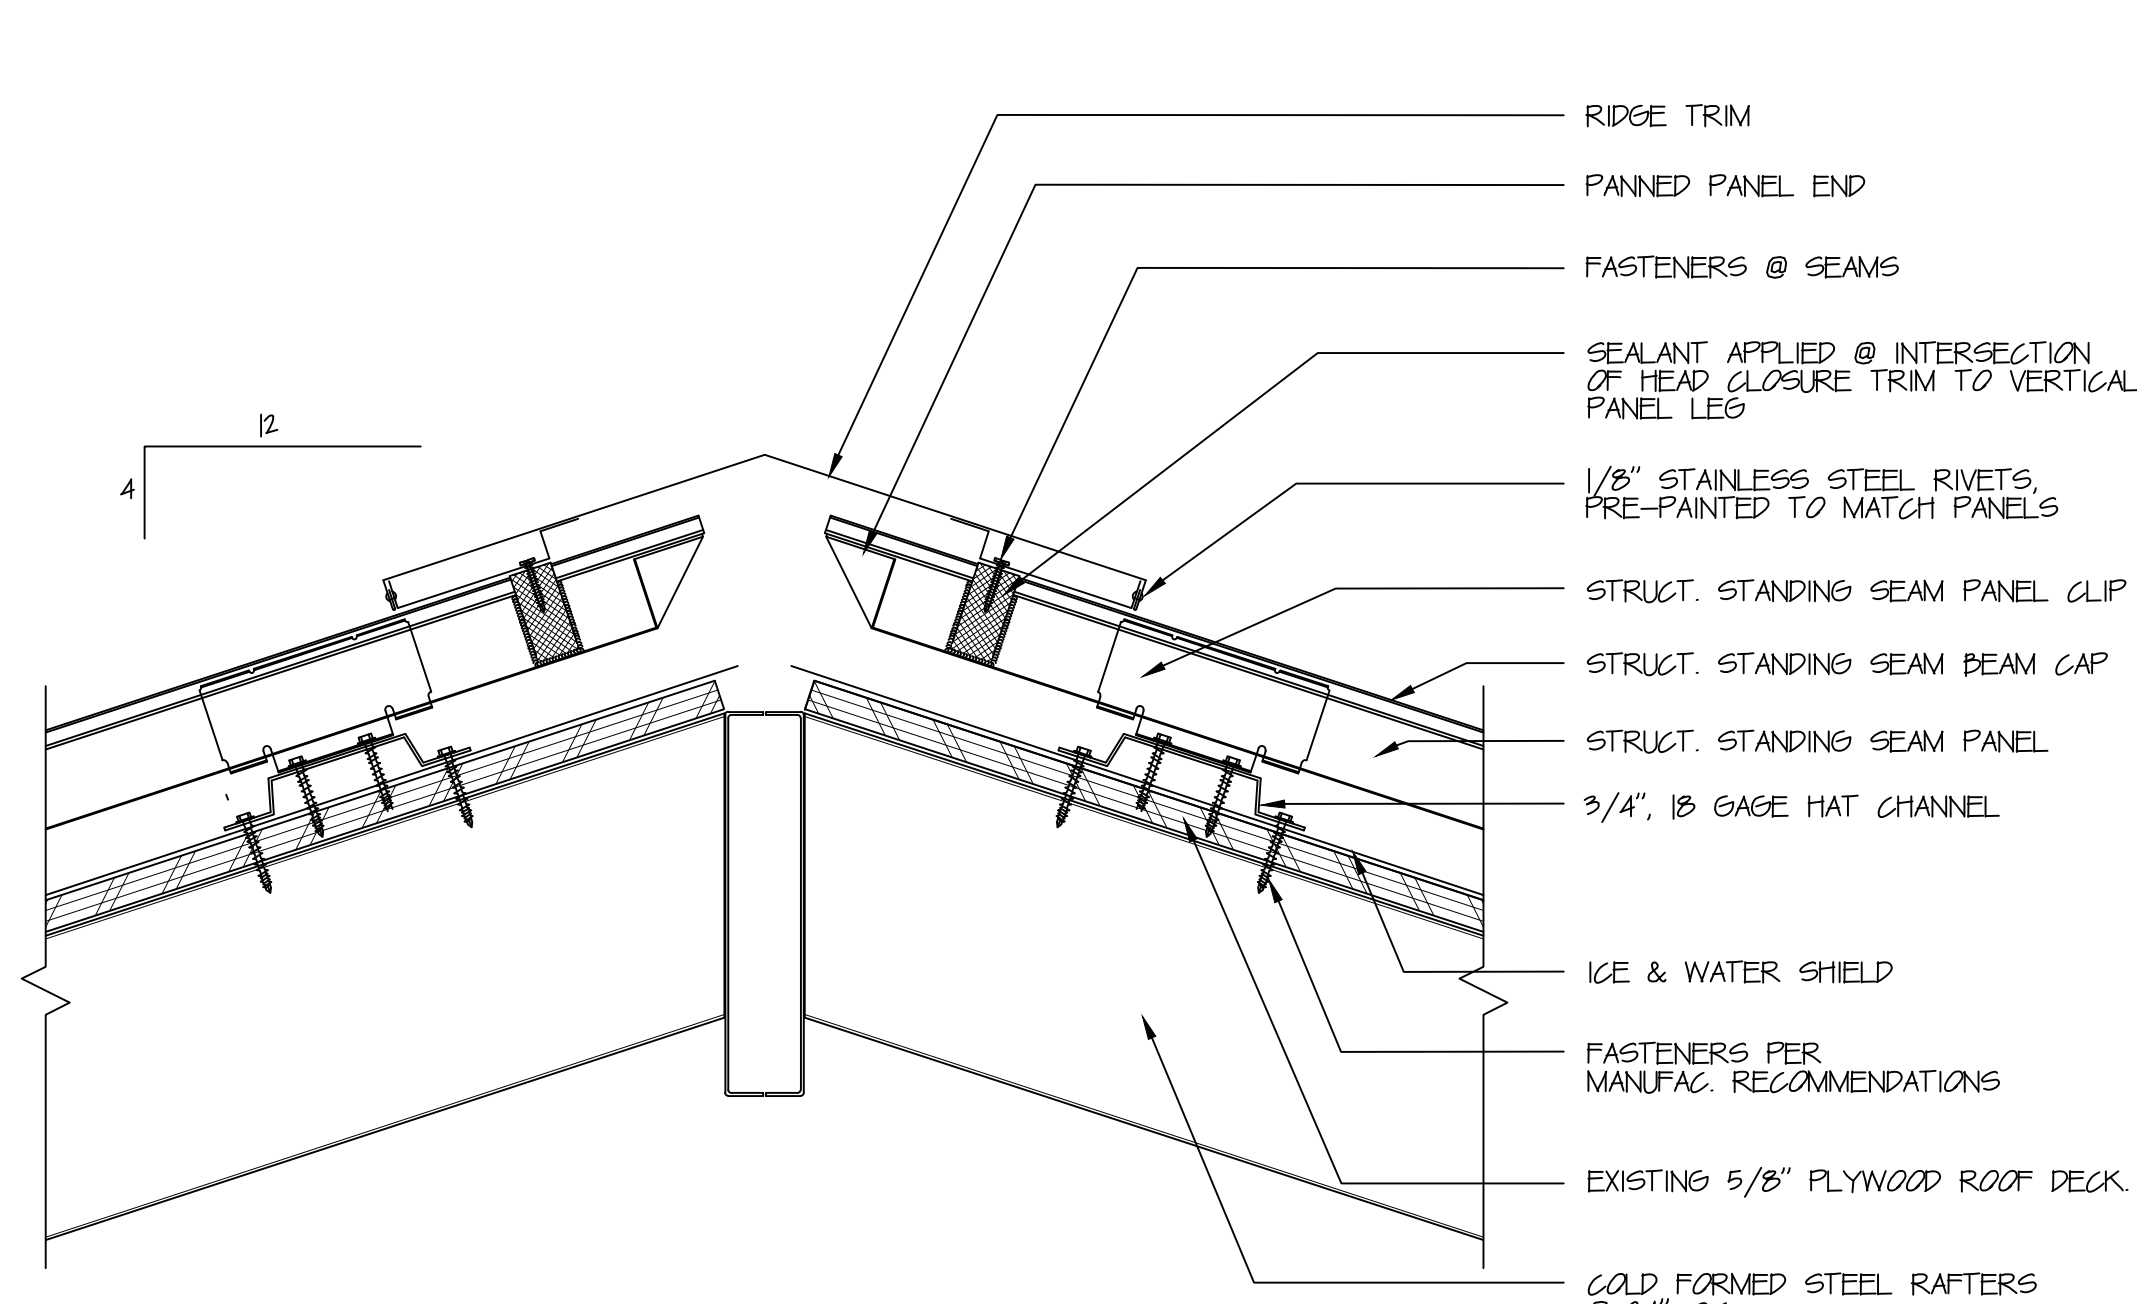

1 RIDGE DETAIL
3" = 1'-0"

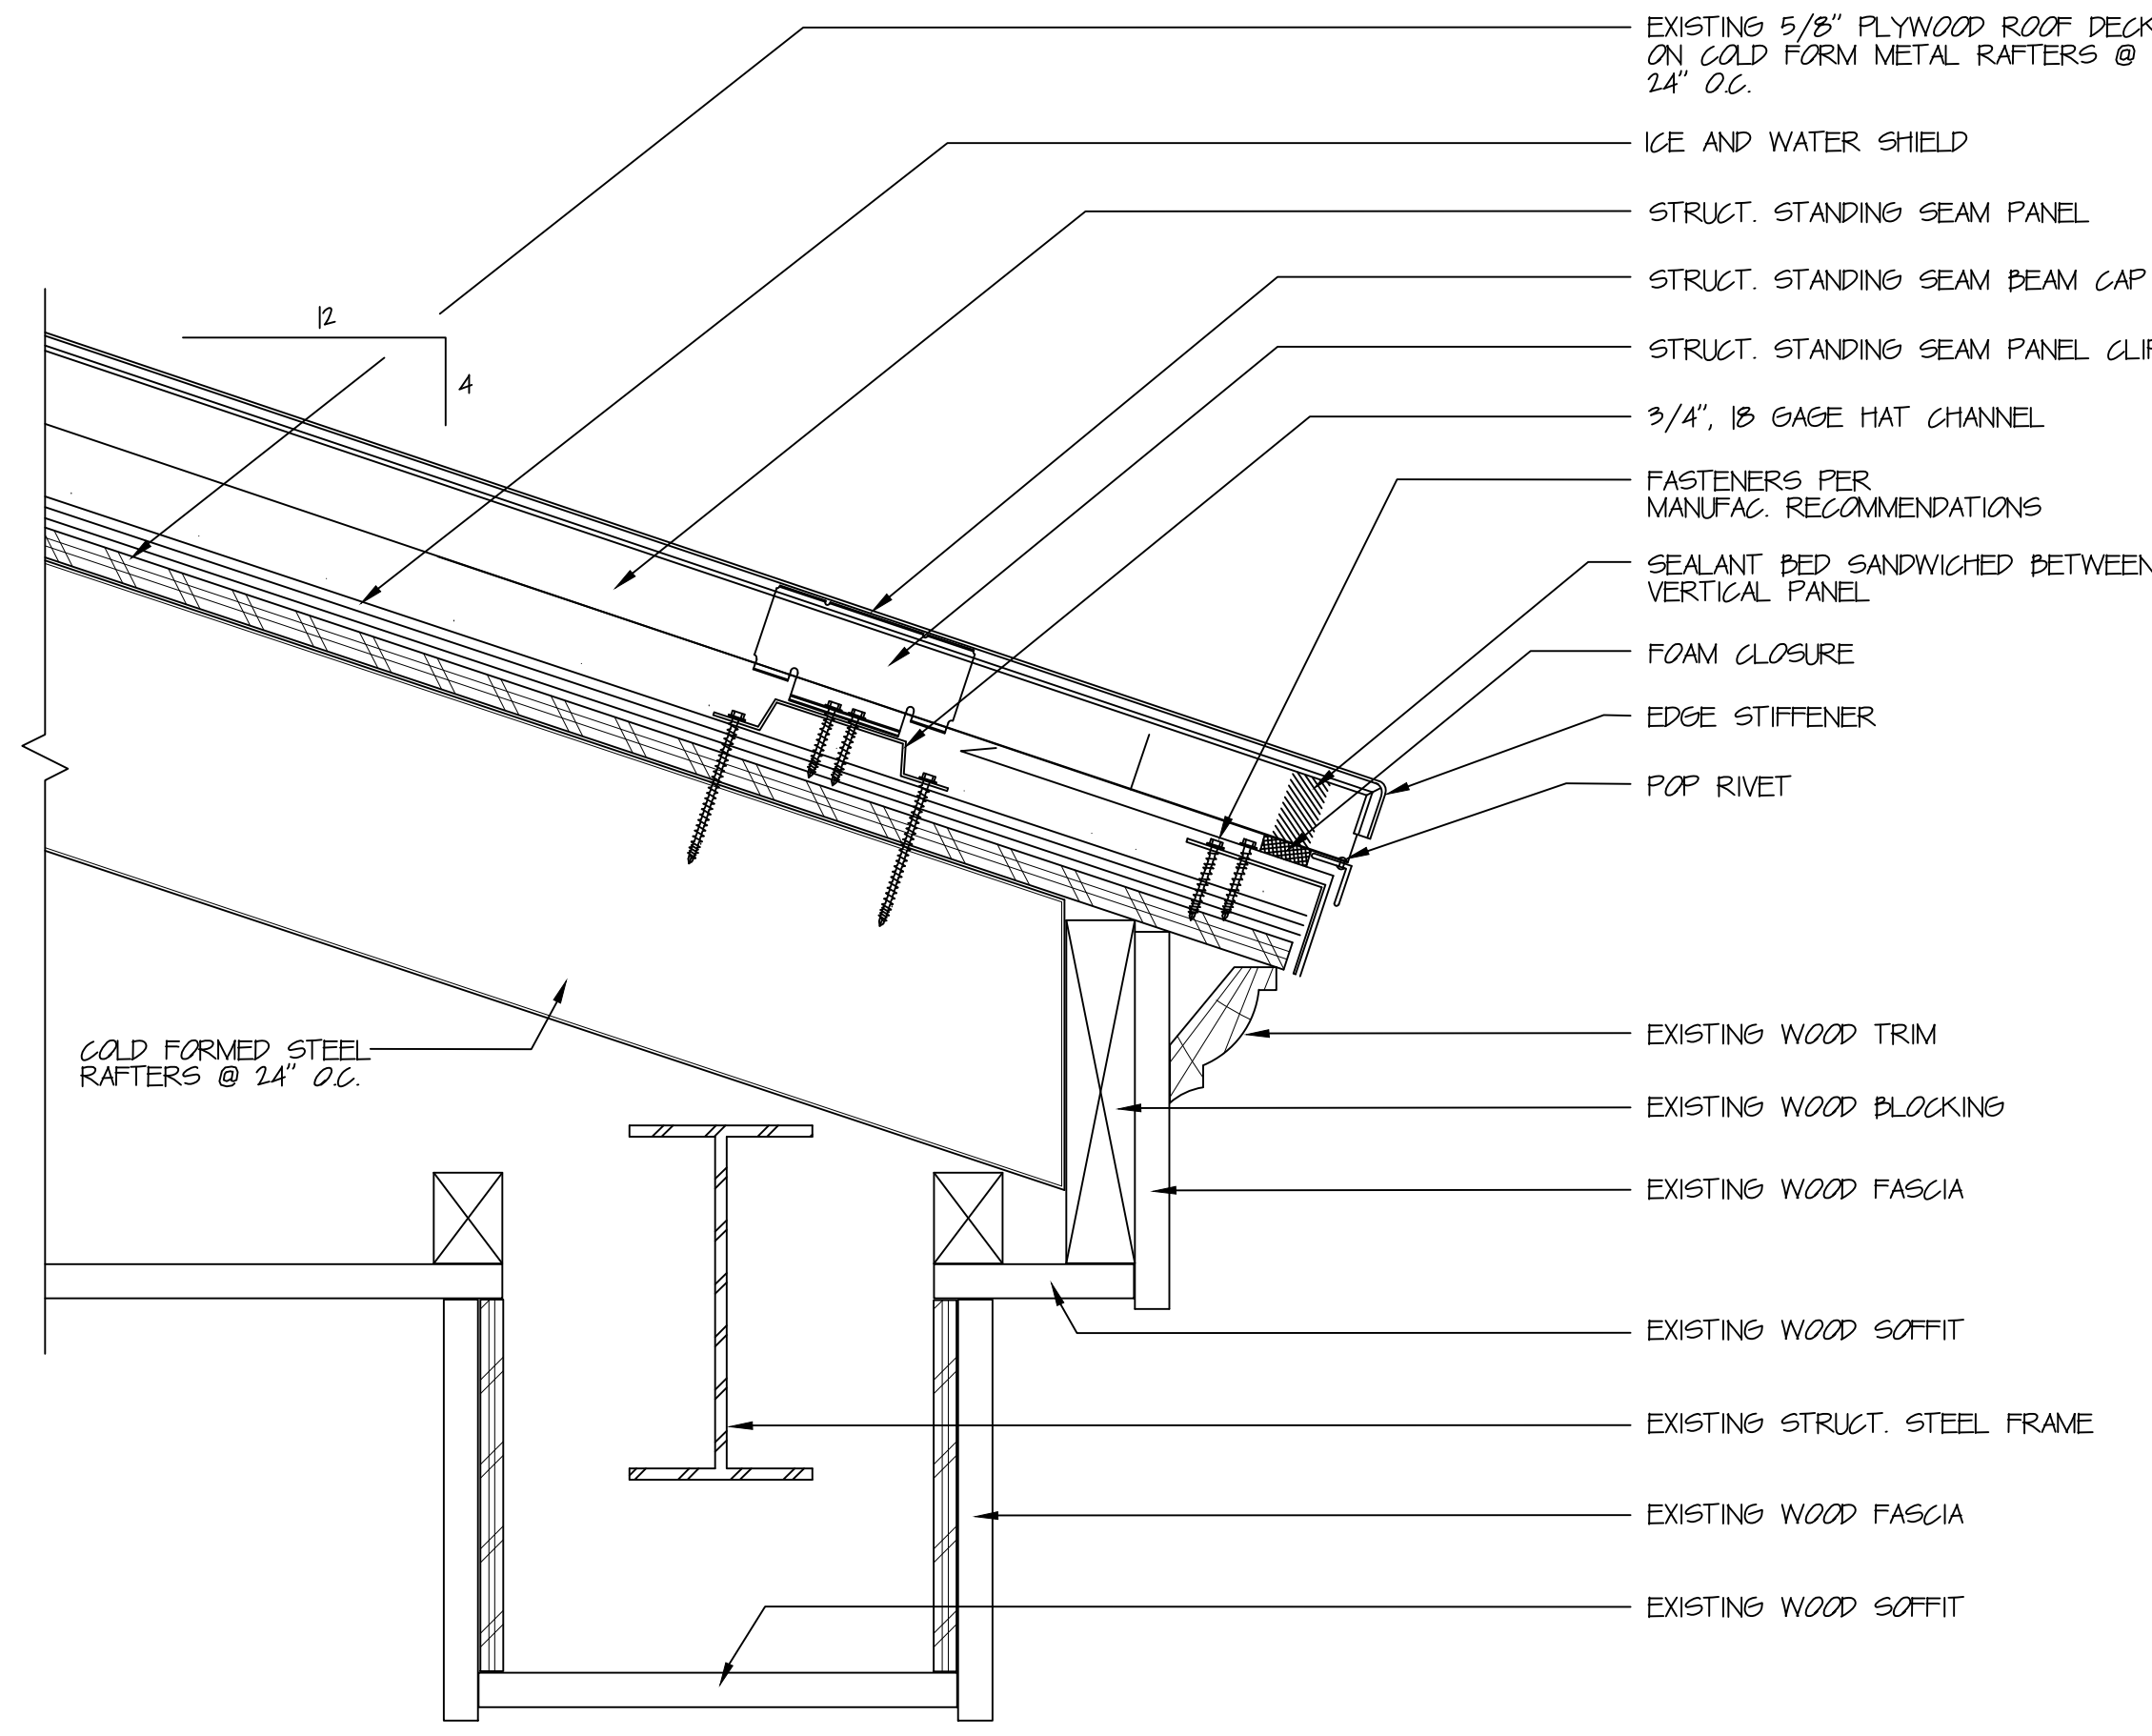

2 EAVE DETAIL
3" = 1'-0"

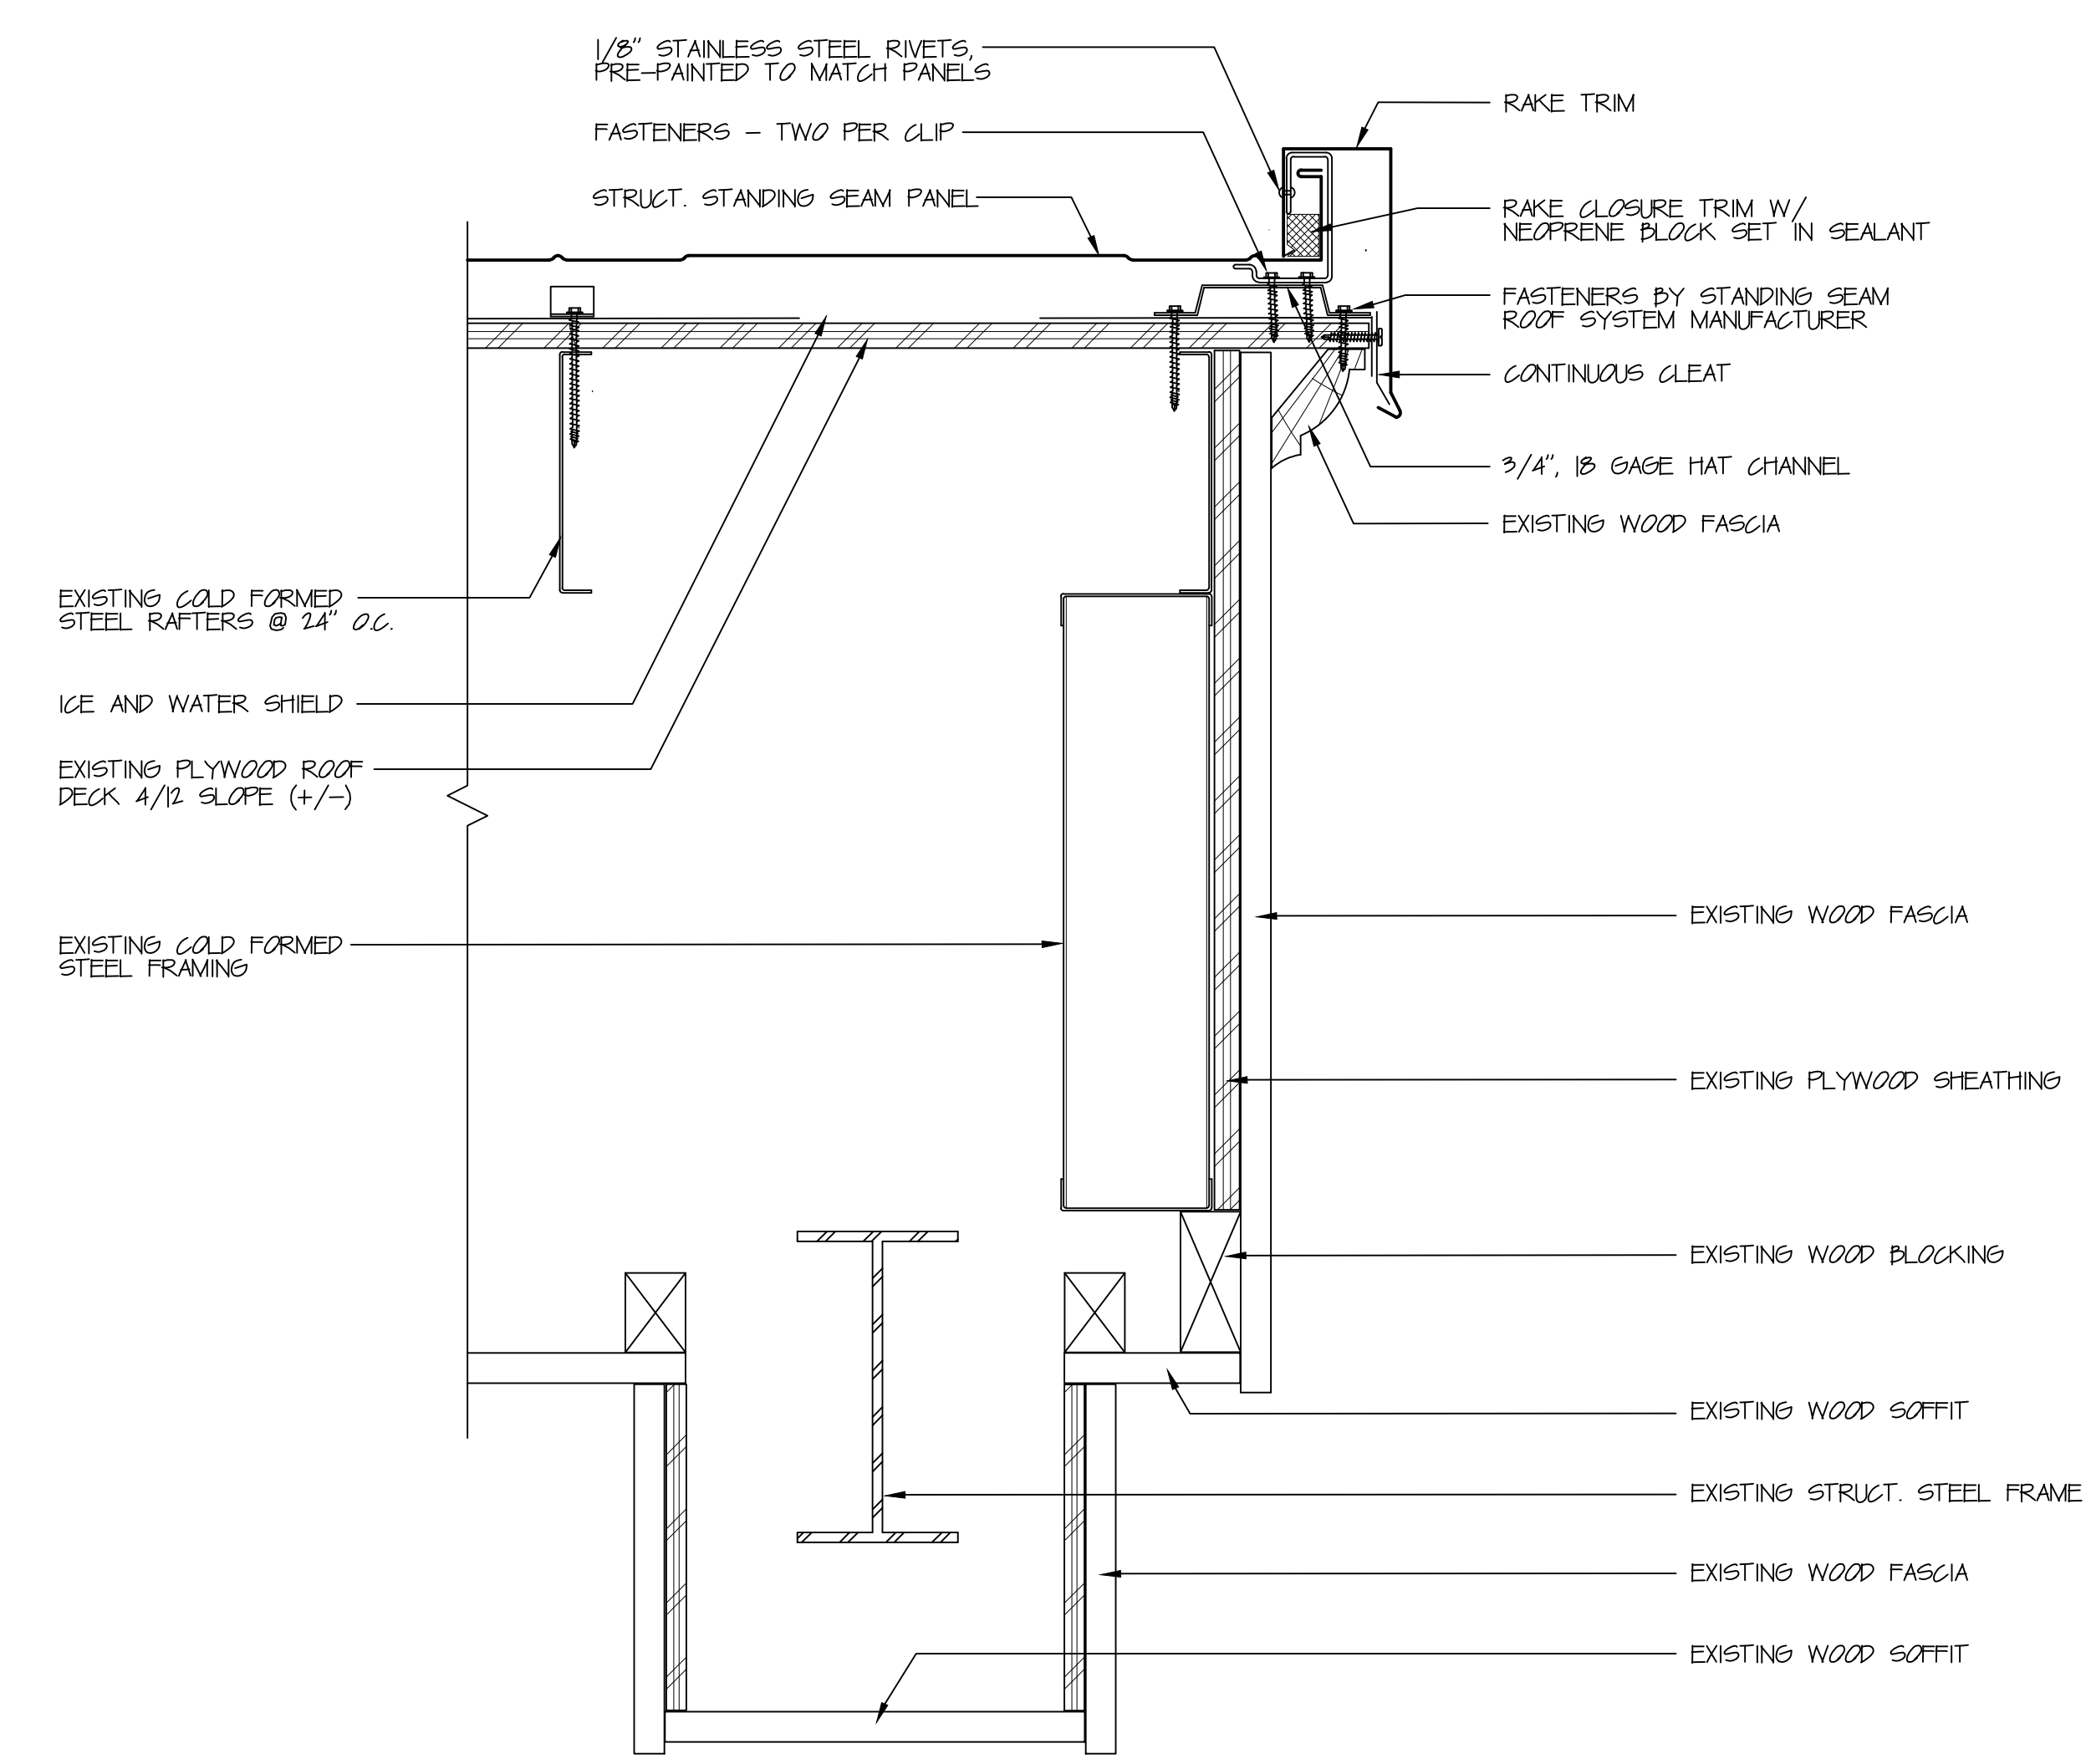

3 RAKE DETAIL
3" = 1'-0"

PARTIAL ROOF REPLACEMENT
BURNHAM SCHOOL
80 MAIN STREET S
BRIDGEWATER, CT

HRA
HIBBARD & ROSA
ARCHITECTS, LLC
100 RIVERVIEW CENTER
SUITE 212
MIDDLETOWN, CT
PHONE: (860) 346-1809
EMAIL: hra@hraz.com

ROOF PLAN


DATE: 11-18-2021

REVISED:


COM. # 1010-25

SCALE: 3" = 1'-0"


A-4
SHEET

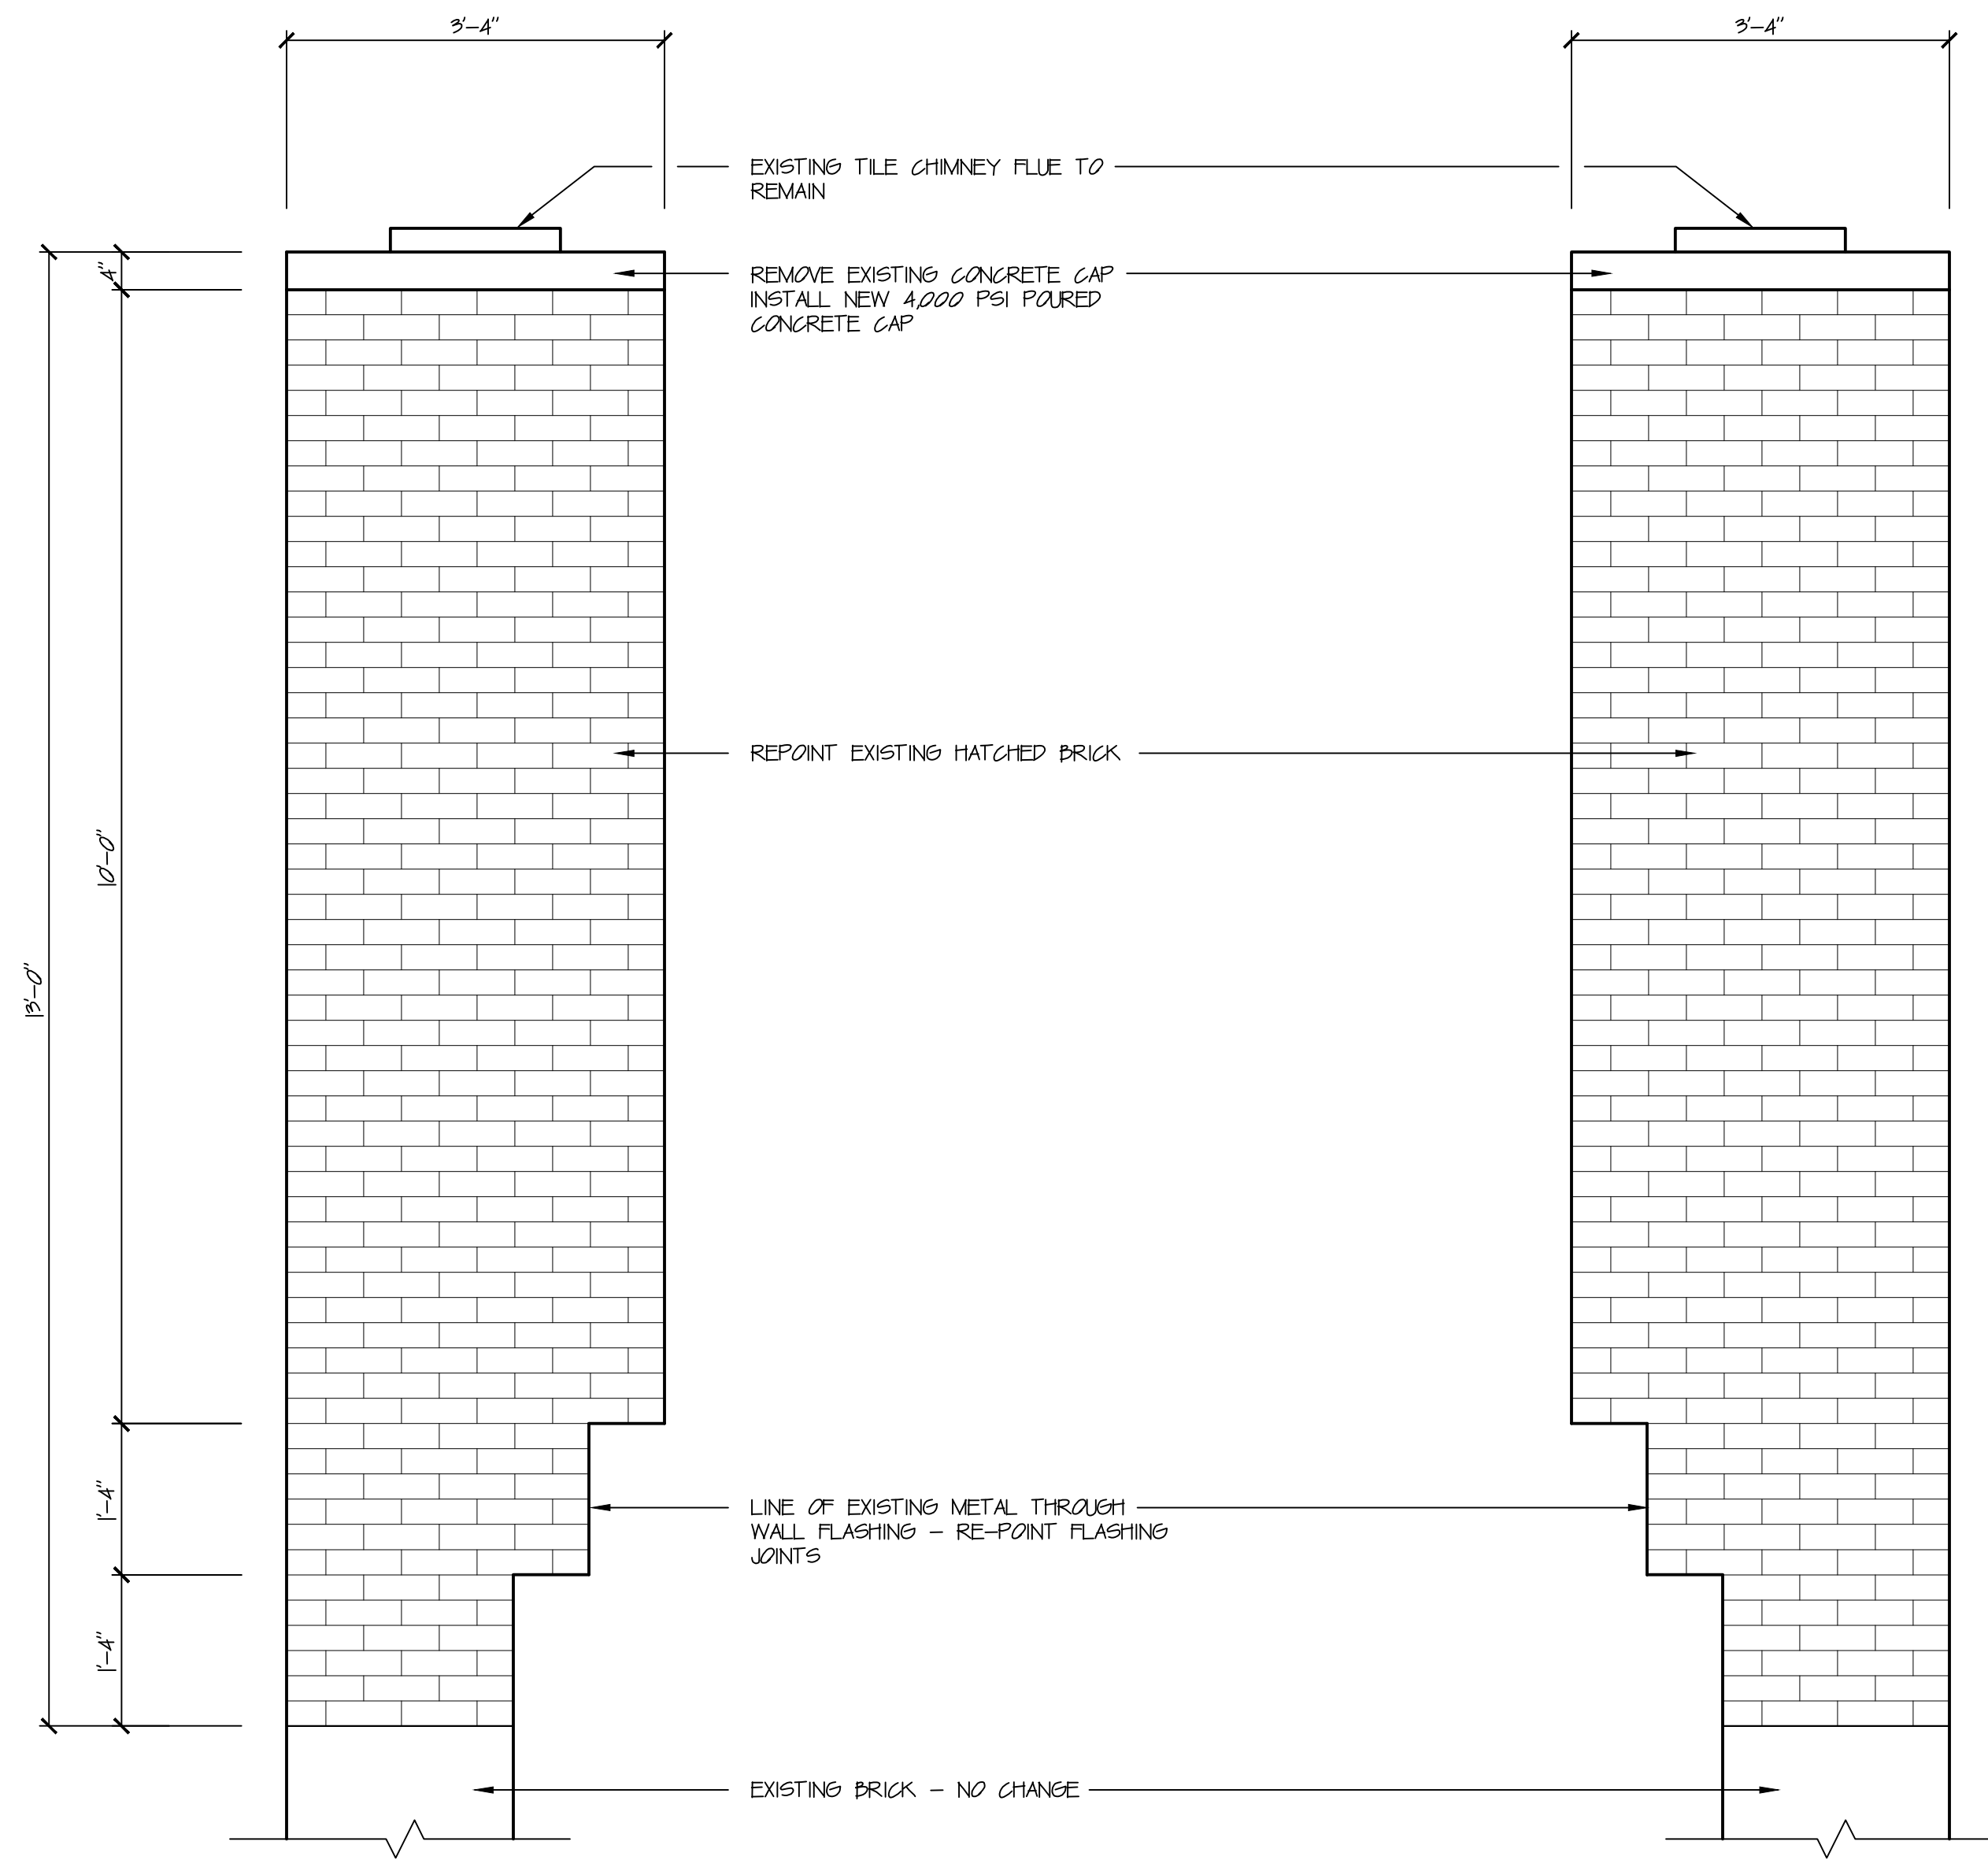


1 NORTH ELEV. CHIMNEY
3/4" = 1'-0"

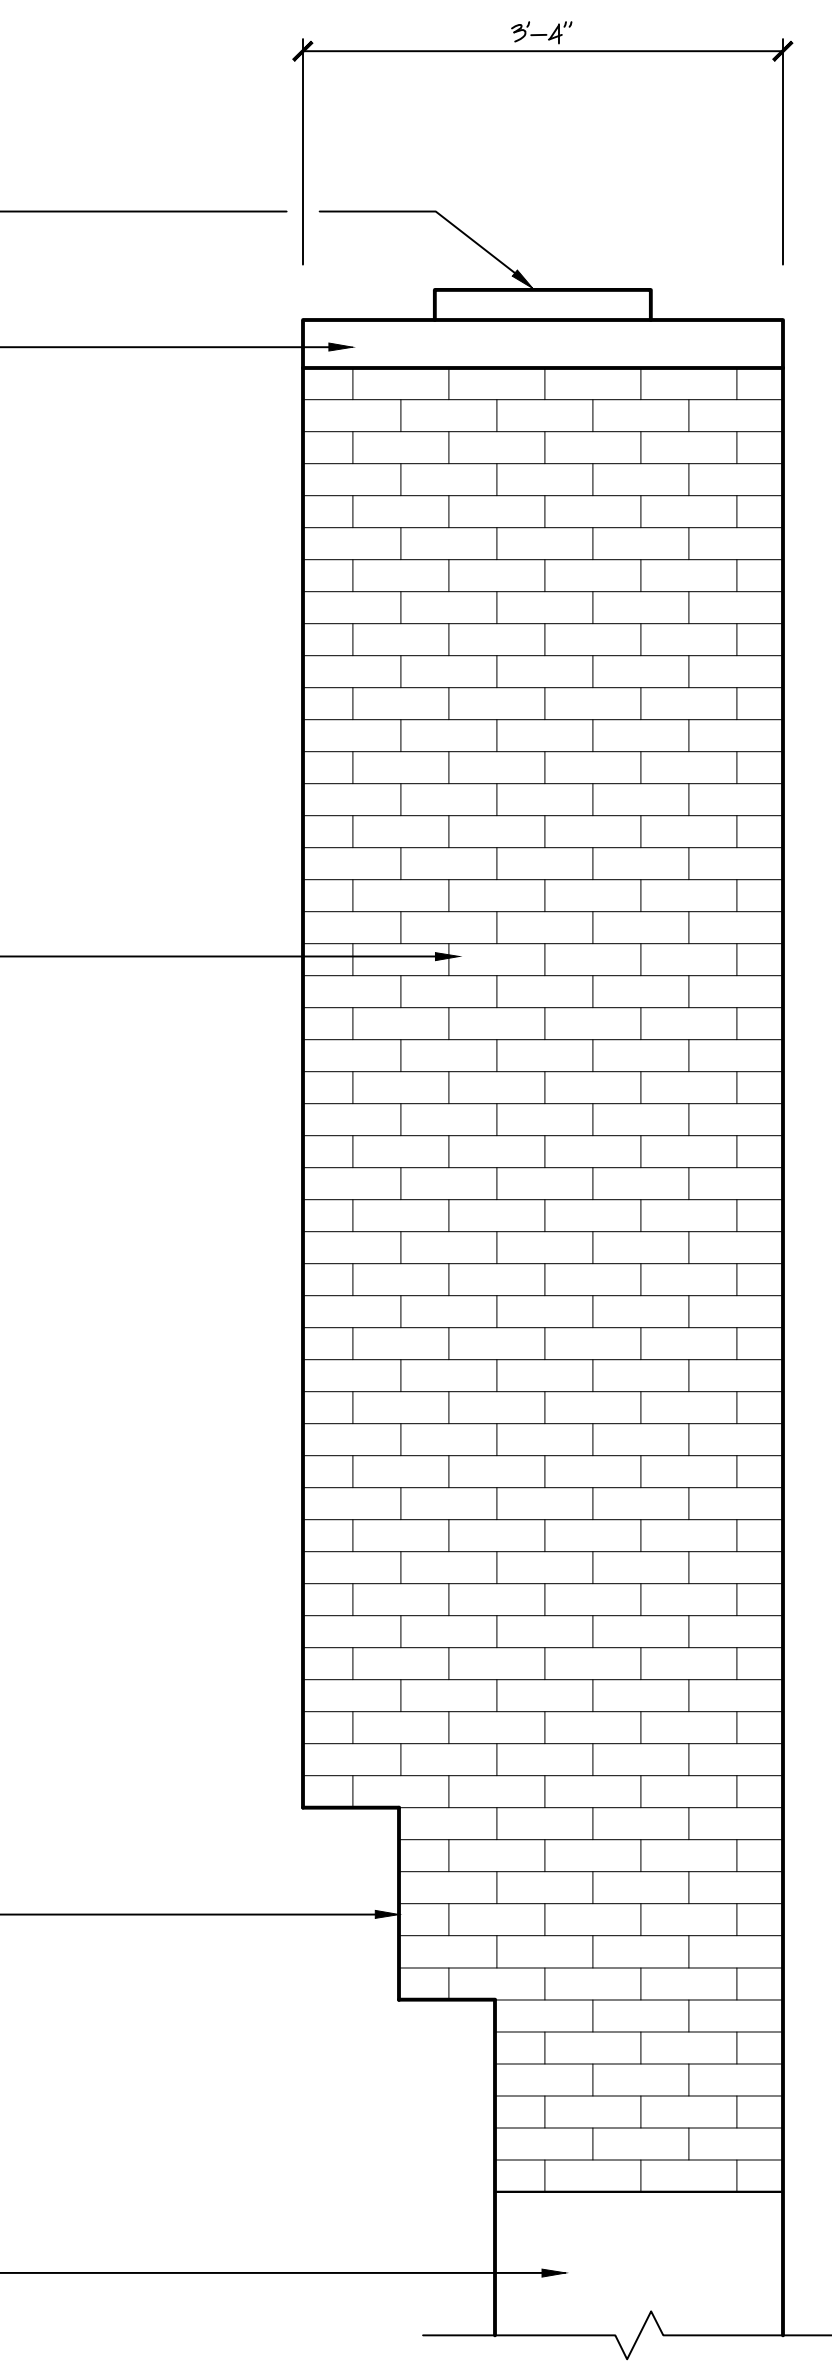

2 SOUTH ELEV. CHIMNEY
3/4" = 1'-0"

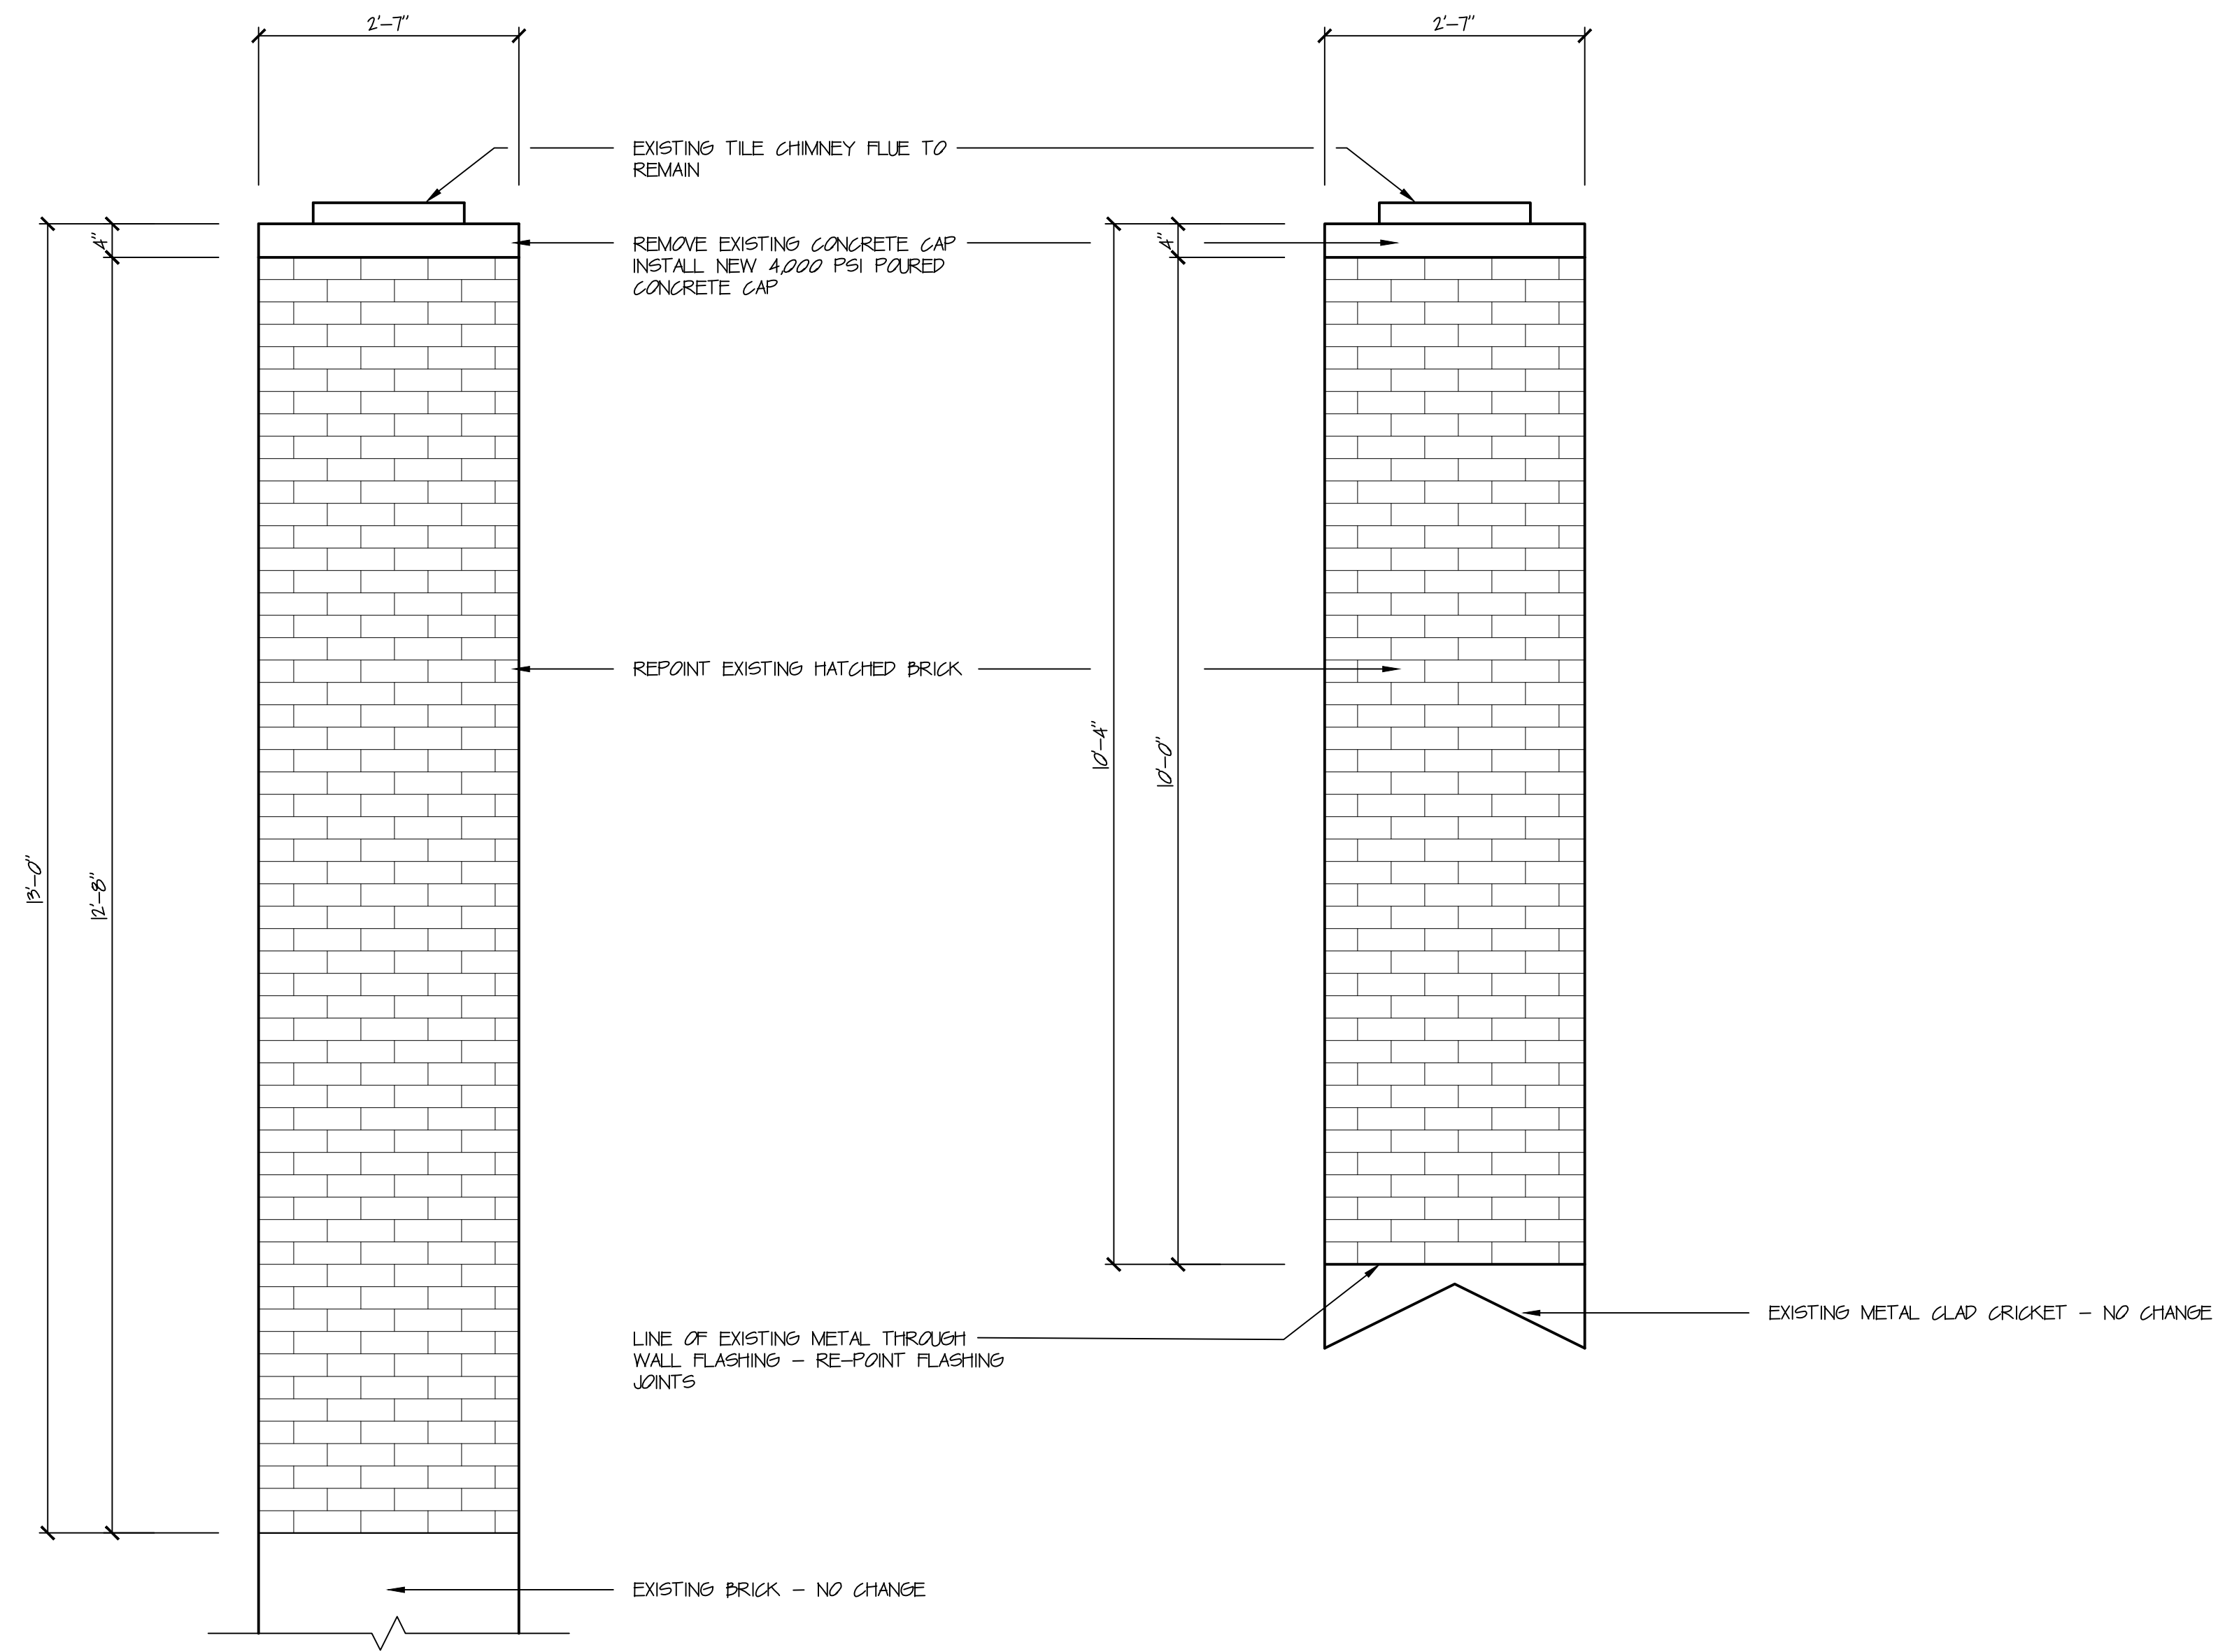

3 EAST ELEV. CHIMNEY
3/4" = 1'-0"

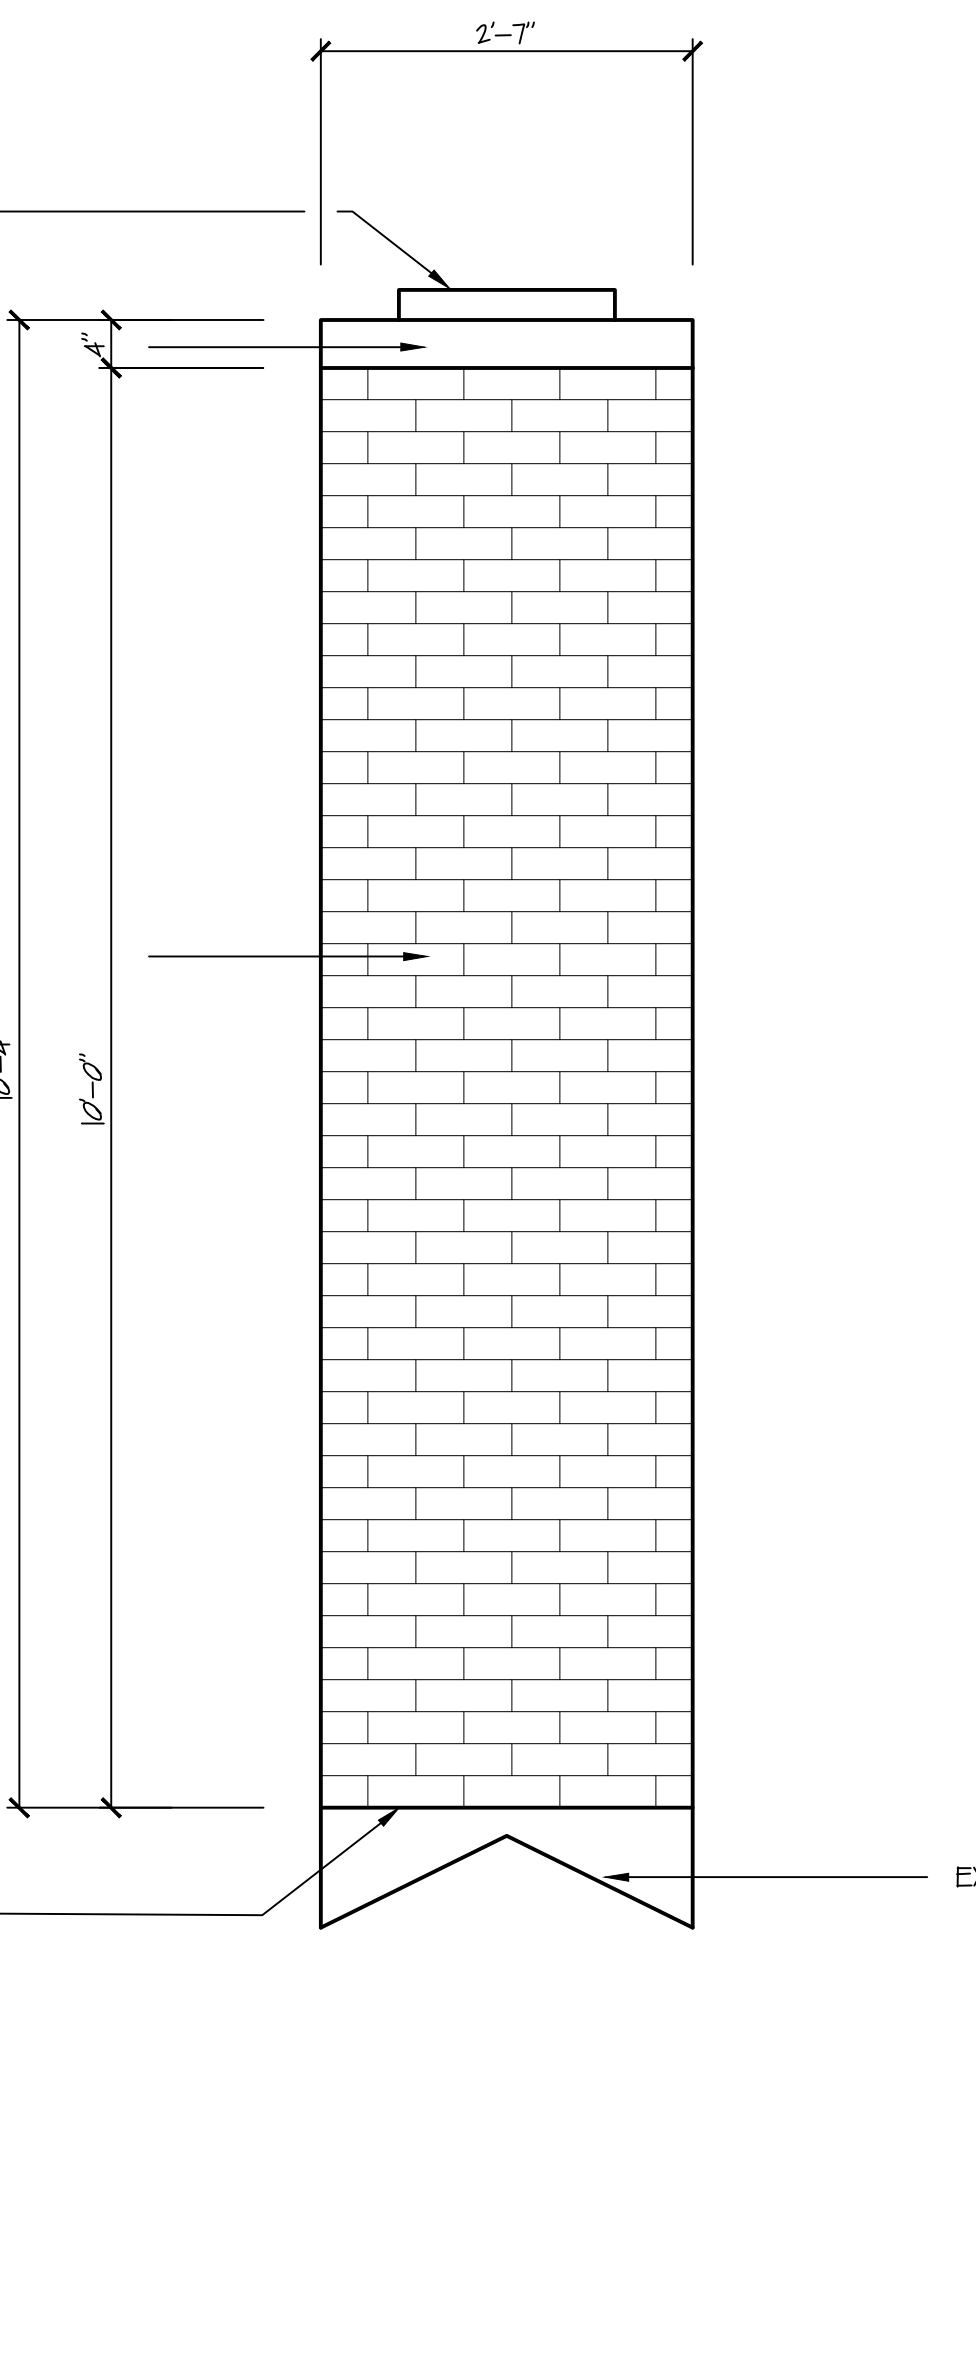

4 WEST ELEV. CHIMNEY
3/4" = 1'-0"

PARTIAL ROOF REPLACEMENT
BURNHAM SCHOOL
80 MAIN STREET S
BRIDGEWATER, CT

HRA
HIBBARD & ROSA
ARCHITECTS, LLC
100 RIVERVIEW CENTER
SUITE 212
MIDDLETOWN, CT
PHONE: (860) 346-1809
EMAIL: hra@hrazb.com

ROOF PLAN

DATE: 11-18-2021

REVISED:

COM. # 1010-25

SCALE: 3/4" = 1'-0"

A-5

SHEET