

CANOPY AT COLEYTOWN ELEMENTARY SCHOOL

65 EASTON ROAD
WESTPORT, CONNECTICUT 06880

TOWN OF WESTPORT RFP # 22-010-BOE
FEBRUARY 10, 2022

LIST OF DRAWINGS

Drawing	
C-0.0	Cover Sheet
A-1.0	Site Plan
A-2.0	Floor Plan
A-3.0	Roof Plan
A-4.0	Elevations

ARCHITECT

PHILIP H. CERRONE III A.I.A.
421 MEADOW STREET
FAIRFIELD, CONNECTICUT 06824
203-333-2066

CHIEF FINANCIAL OFFICER

Elio Longo

DIRECTOR OF FACILITIES

Ted Hunyadi

THIS DRAWING IS THE PROPERTY OF THE ARCHITECT.
IT HAS BEEN PREPARED SPECIFICALLY FOR THE OWNER.
IT IS NOT TO BE REPRODUCED, COPIED, OR USED
FOR ANY OTHER PURPOSE, LOCATION, OR OWNER,
WITHOUT WRITTEN CONSENT OF THE ARCHITECT.

REVISIONS:

SCALE:
1/4" = 1'-0"

DATE:
02/10/2022

DRAWN:
L.F.O.

PHILIP H. CERRONE III, AIA, NCARB

ARCHITECT

421 Meadow Street
Fairfield, CT 06824
203.333.2066

CANOPY AT:
COLEYTOWN ELEMENTARY SCHOOL

65 EASTON ROAD
WESTPORT, CT 06880

COVER SHEET

2022-02

C-0.0


NOT FOR CONSTRUCTION

TOWN OF WESTPORT RFP # 22-010-BOE




<p>THIS DRAWING IS THE PROPERTY OF THE ARCHITECT. IT HAS BEEN PREPARED SPECIFICALLY FOR THE OWNER AND IS NOT TO BE REPRODUCED OR USED FOR ANY OTHER PURPOSE, LOCATION, OR OWNER, WITHOUT WRITTEN CONSENT OF THE ARCHITECT.</p>	
<p>SCALE: 1/16" = 1'-0"</p>	<p>REVISED:</p>
<p>DATE: 02/10/2022</p>	<p>DRAWN: L.F.O.</p>
<p>PHILIP H. CERRONE III, AIA, NCARB ARCHITECT 421 Meadow Street Fairfield, CT 06824 203.333.2066</p>	
<p>CANOPY AT: COLEYTOWN ELEMENTARY SCHOOL 65 EASTON ROAD WESTPORT, CT 06880</p>	
<p>PROPOSED CANOPY - SITE PLAN</p>	
<p>2022-02</p>	<p>A-1.0</p>

COLEYTOWN ELEMENTARY SCHOOL

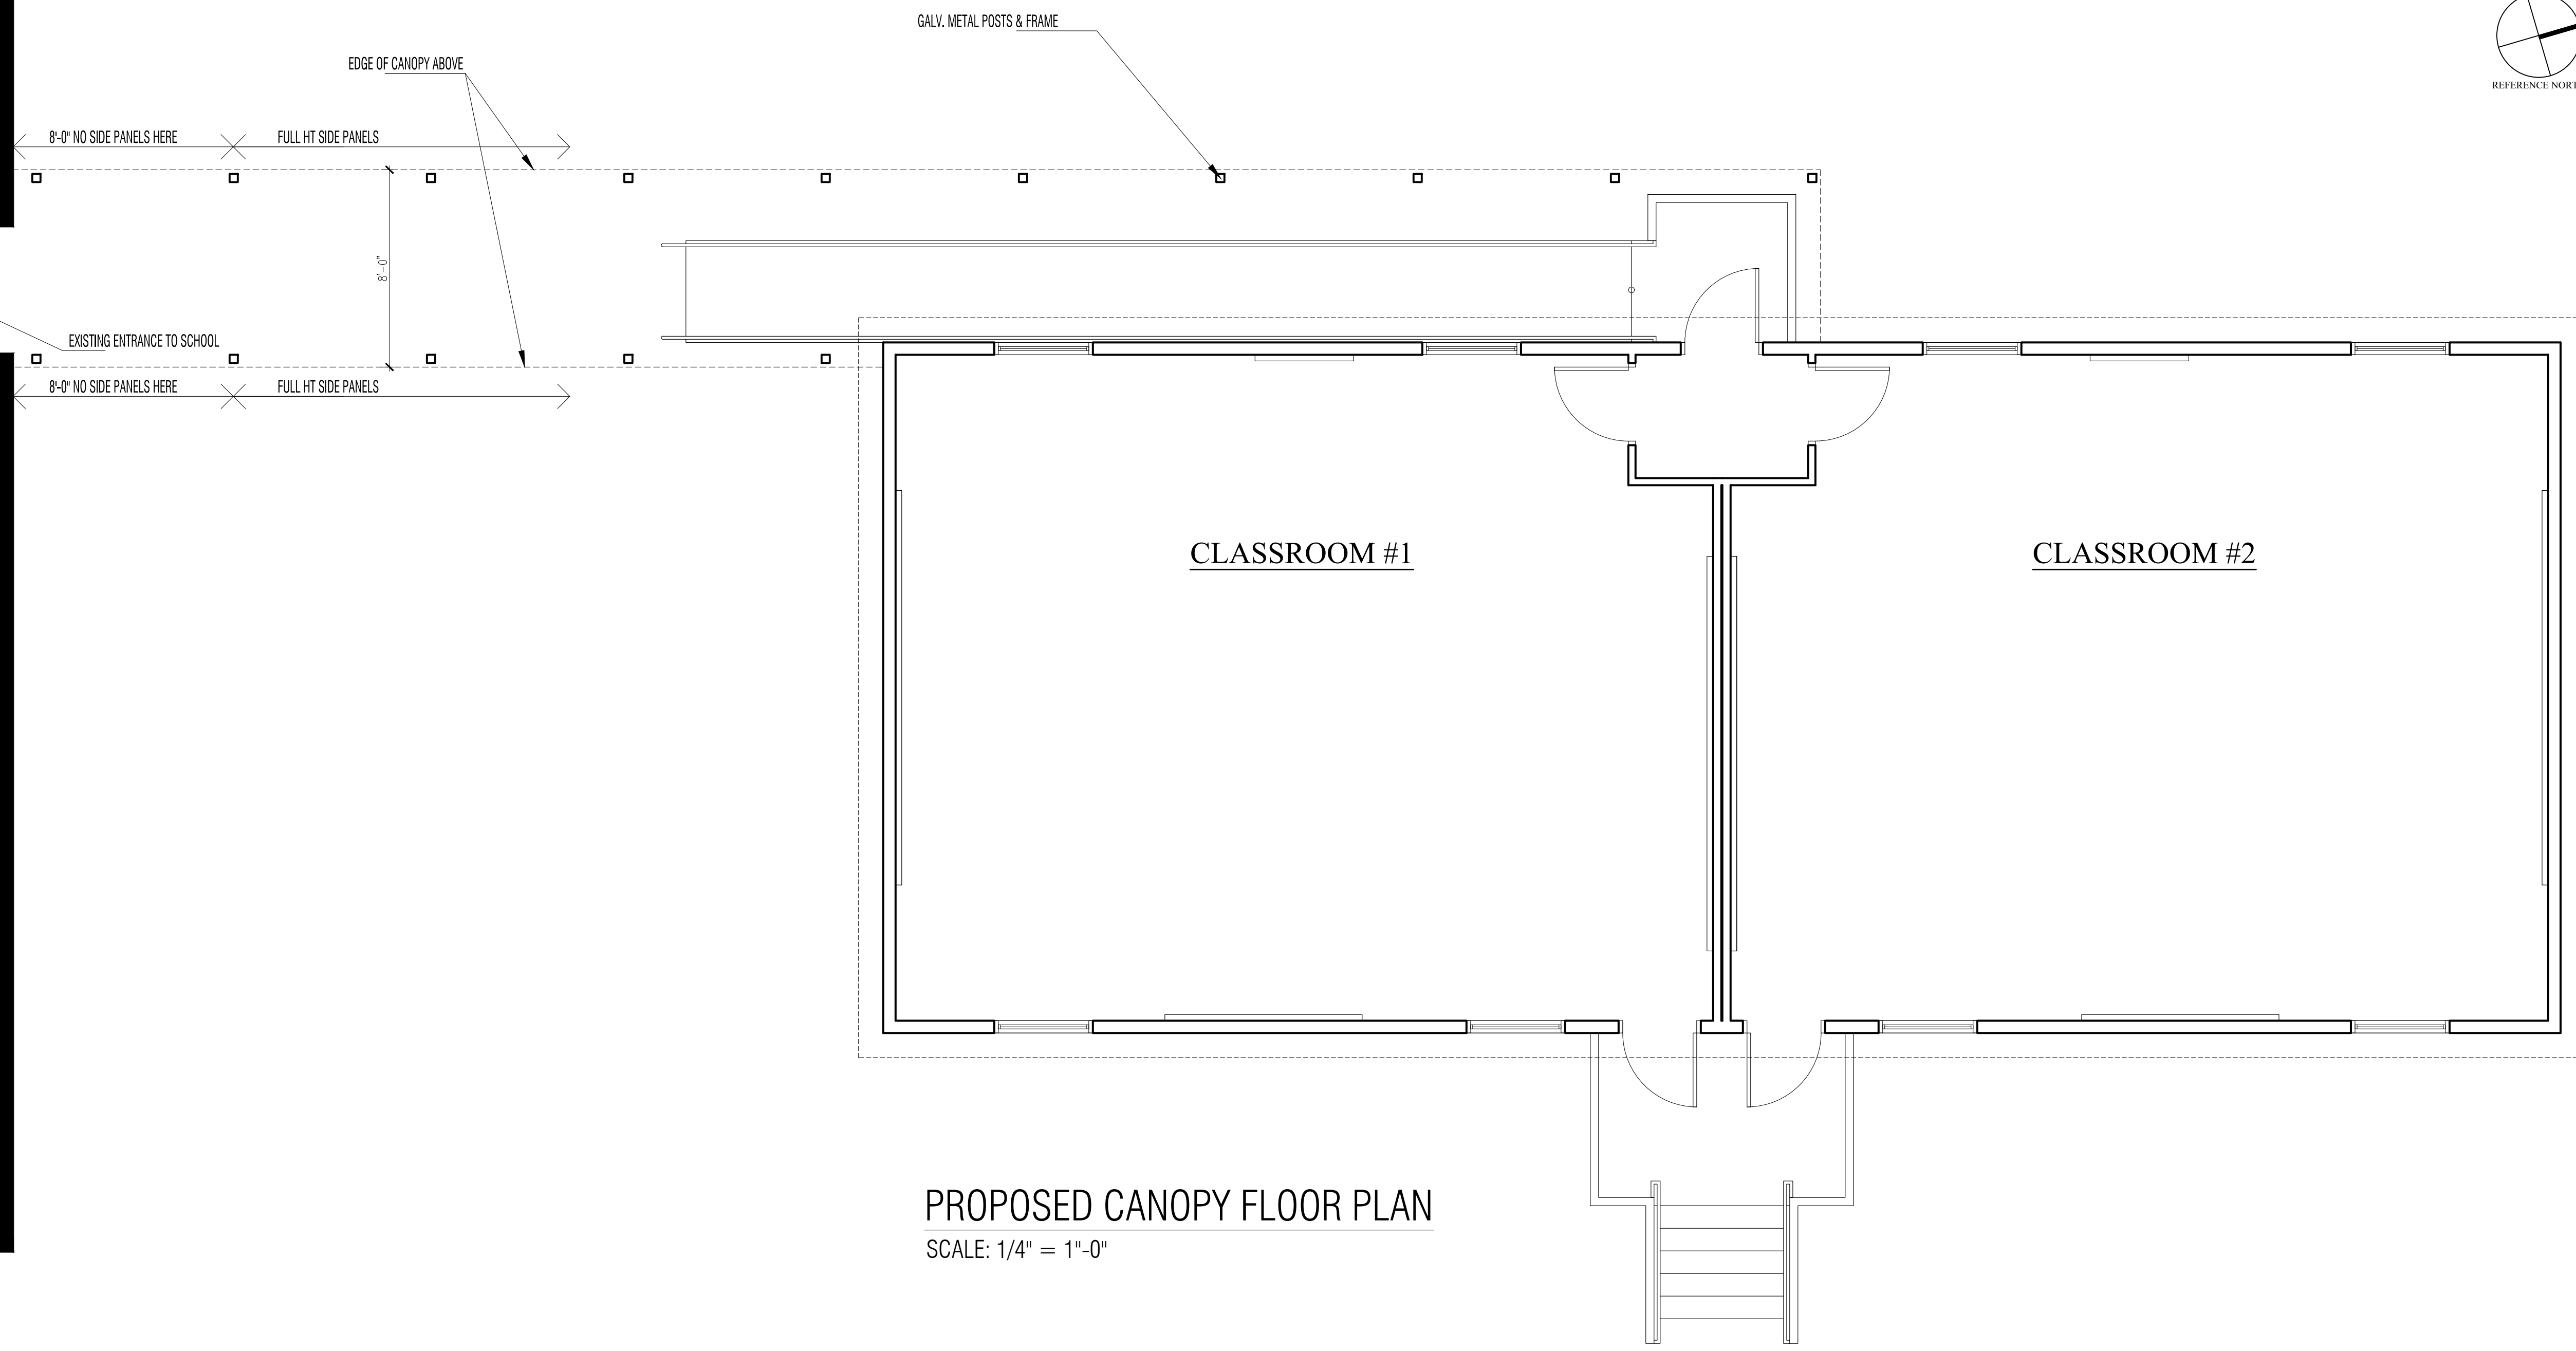

PROPOSED CANOPY FLOOR PLAN
SCALE: 1/4" = 1'-0"

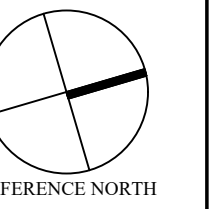


THIS DRAWING IS THE PROPERTY OF THE ARCHITECT. IT HAS BEEN PREPARED SPECIFICALLY FOR THE OWNER AND IS NOT TO BE REPRODUCED, COPIED, OR USED FOR ANY OTHER PURPOSE, LOCATION, OR OWNER, WITHOUT WRITTEN CONSENT OF THE ARCHITECT.

REVISIONS:
SCALE: 1/4" = 1'-0"
DATE: 02/10/2022
DRAWN: L.F.O.

PHILIP H. CERRONE III, AIA, NCARB
ARCHITECT
421 Meadow Street
Fairfield, CT 06824
203.333.2066

CANOPY AT:
COLEYTOWN ELEMENTARY SCHOOL
65 EASTON ROAD
WESTPORT, CT 06880
PROPOSED CANOPY FLOOR PLAN

2022-02
A-2.0

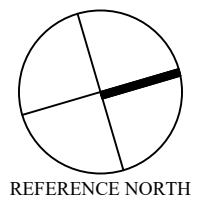

2' CLEAR BETWEEN AWING
& EX. BUILDING TYP.

FIELD VERIFY

PITCH


NEW CANVAS CANOPY

CLASSROOMS ROOF

COLEYTOWN ELEMENTARY
SCHOOL

PROPOSED CANOPY ROOF PLAN

SCALE: 1/4" = 1'-0"

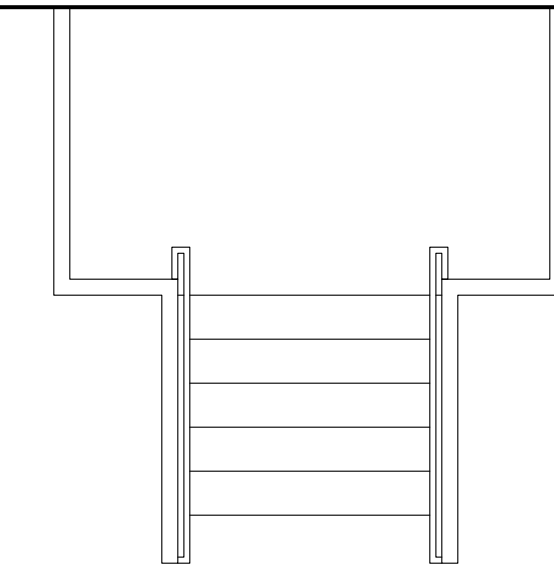

THIS DRAWING IS THE PROPERTY OF THE ARCHITECT.
IT HAS BEEN PREPARED SPECIFICALLY FOR THE OWNER
AND IS NOT TO BE REPRODUCED, COPIED, USED
FOR ANY OTHER PURPOSE, LOCATION, OR OWNER,
WITHOUT WRITTEN CONSENT OF THE ARCHITECT.


REVISED:

SCALE:
1/4" = 1'-0"

DATE:
02/10/2022

DRAWN:
L.F.O.

PHILIP H. CERRONE III, AIA, NCARB
ARCHITECT

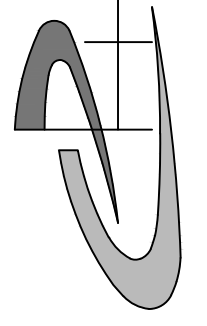

421 Meadow Street
Fairfield, CT 06824
203.333.2066

CANOPY AT:
COLEYTOWN ELEMENTARY SCHOOL

65 EASTON ROAD
WESTPORT, CT 06880


PROPOSED CANOPY ROOF PLAN

2022-02


A-3.0

NOT FOR CONSTRUCTION


TOWN OF WESTPORT RFP # 22-010-BOE

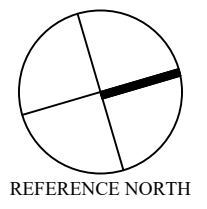


EX. COLEYTOWN ELEMENTARY SCHOOL

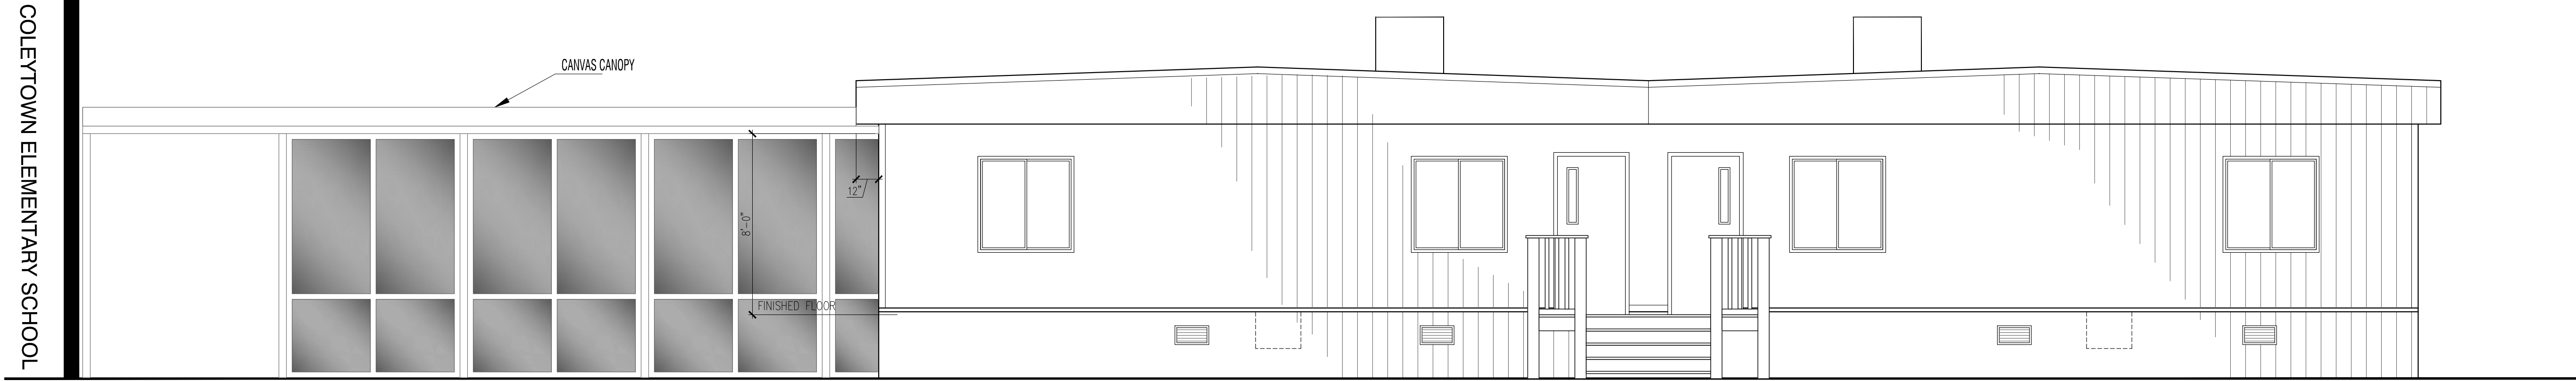

EAST ELEVATION
SCALE: 1/4" = 1'-0"

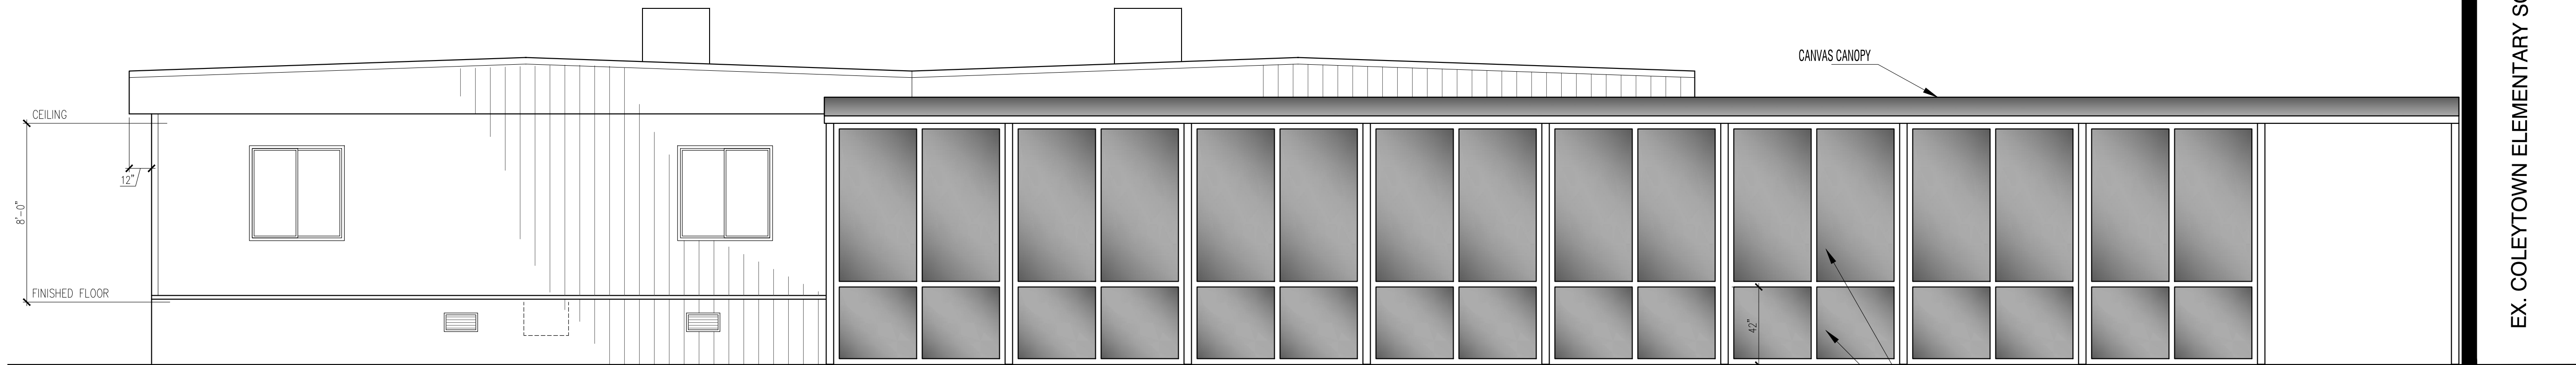

WEST ELEVATION
SCALE: 1/4" = 1'-0"

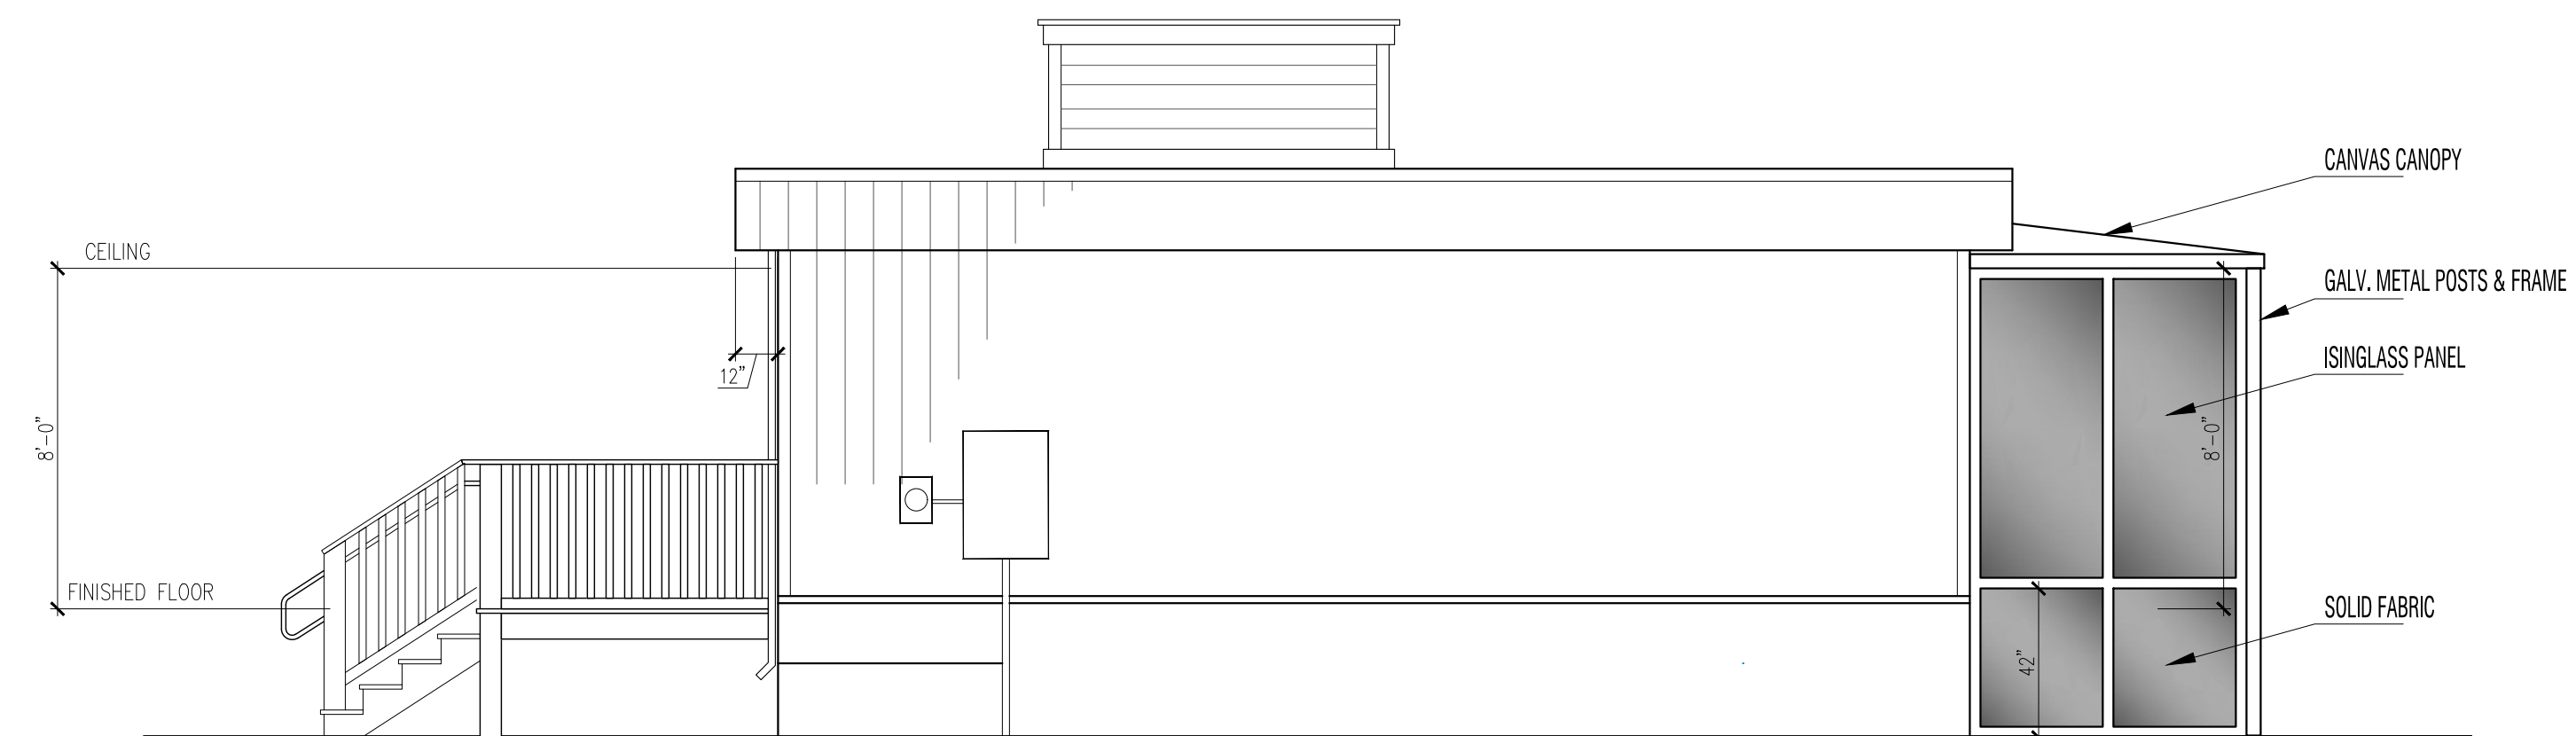

NORTH ELEVATION
SCALE: 1/4" = 1'-0"

THIS DRAWING IS THE PROPERTY OF THE ARCHITECT. IT HAS BEEN PREPARED SPECIFICALLY FOR THE OWNER AND IS NOT TO BE REPRODUCED, COPIED, OR USED FOR ANY OTHER PURPOSE, LOCATION, OR OWNER, WITHOUT WRITTEN CONSENT OF THE ARCHITECT.

REVISID:	SCALE: 1/4" = 1'-0"
DATE: 02/10/2022	DRAWN: L.F.O.

PHILIP H. CERRONE III, AIA, NCARB
ARCHITECT
 421 Meadow Street
 Fairfield, CT 06824
 203.333.2066

CANOPY AT:
COLEYTOWN ELEMENTARY SCHOOL
 65 EASTON ROAD
 WESTPORT, CT 06880
 PROPOSED CANOPY ELEVATIONS

2022-02
A-4.0