


SENSOR - U
 WET ARE Sink - □
 Drinking Fountain - ▲
 Sink w/ Bubbler - ■

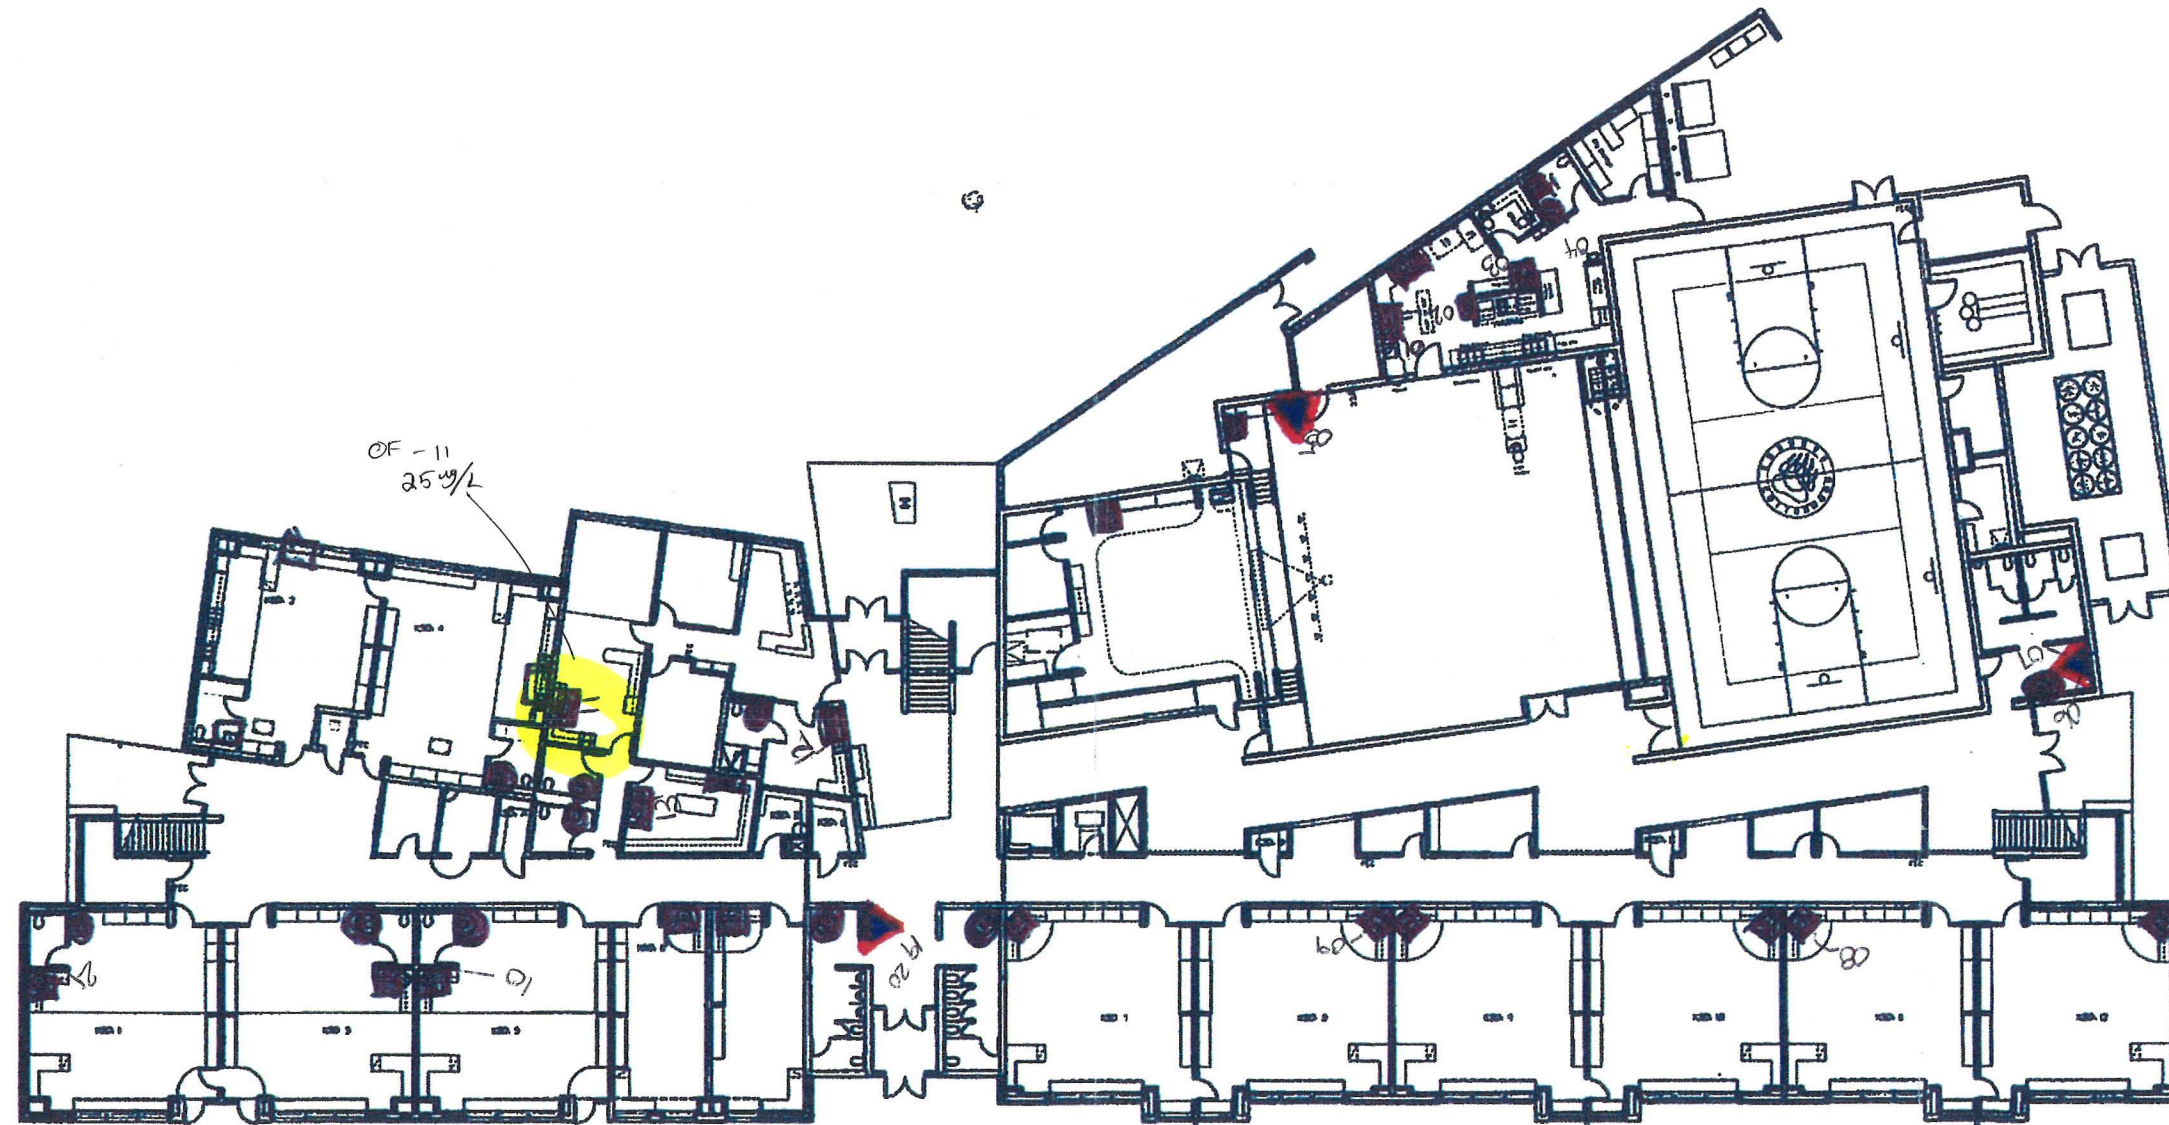

1 FIRST FLOOR PLAN
NTS




**Madsen
 Mitchell
 Evenson
 & Conrad**
 Architecture Interior
 Construction Management
 509-624-6800

FIRST FLOOR PLAN
 COTTONWOOD ELEMENTARY SCHOOL
 16734 S. COTTONWOOD CREEK BLVD
 KENNEWICK, WA 99338

Date: 8-1-09
 Drawn by: MDM
 Checked by: MDM
 Scale: NTS
 Sheet No: A2.0

SENSOR - ▲
 WET AREA sink - ■
 Drinking Fountain - ▲
 Sink w/ Bubbler - ■

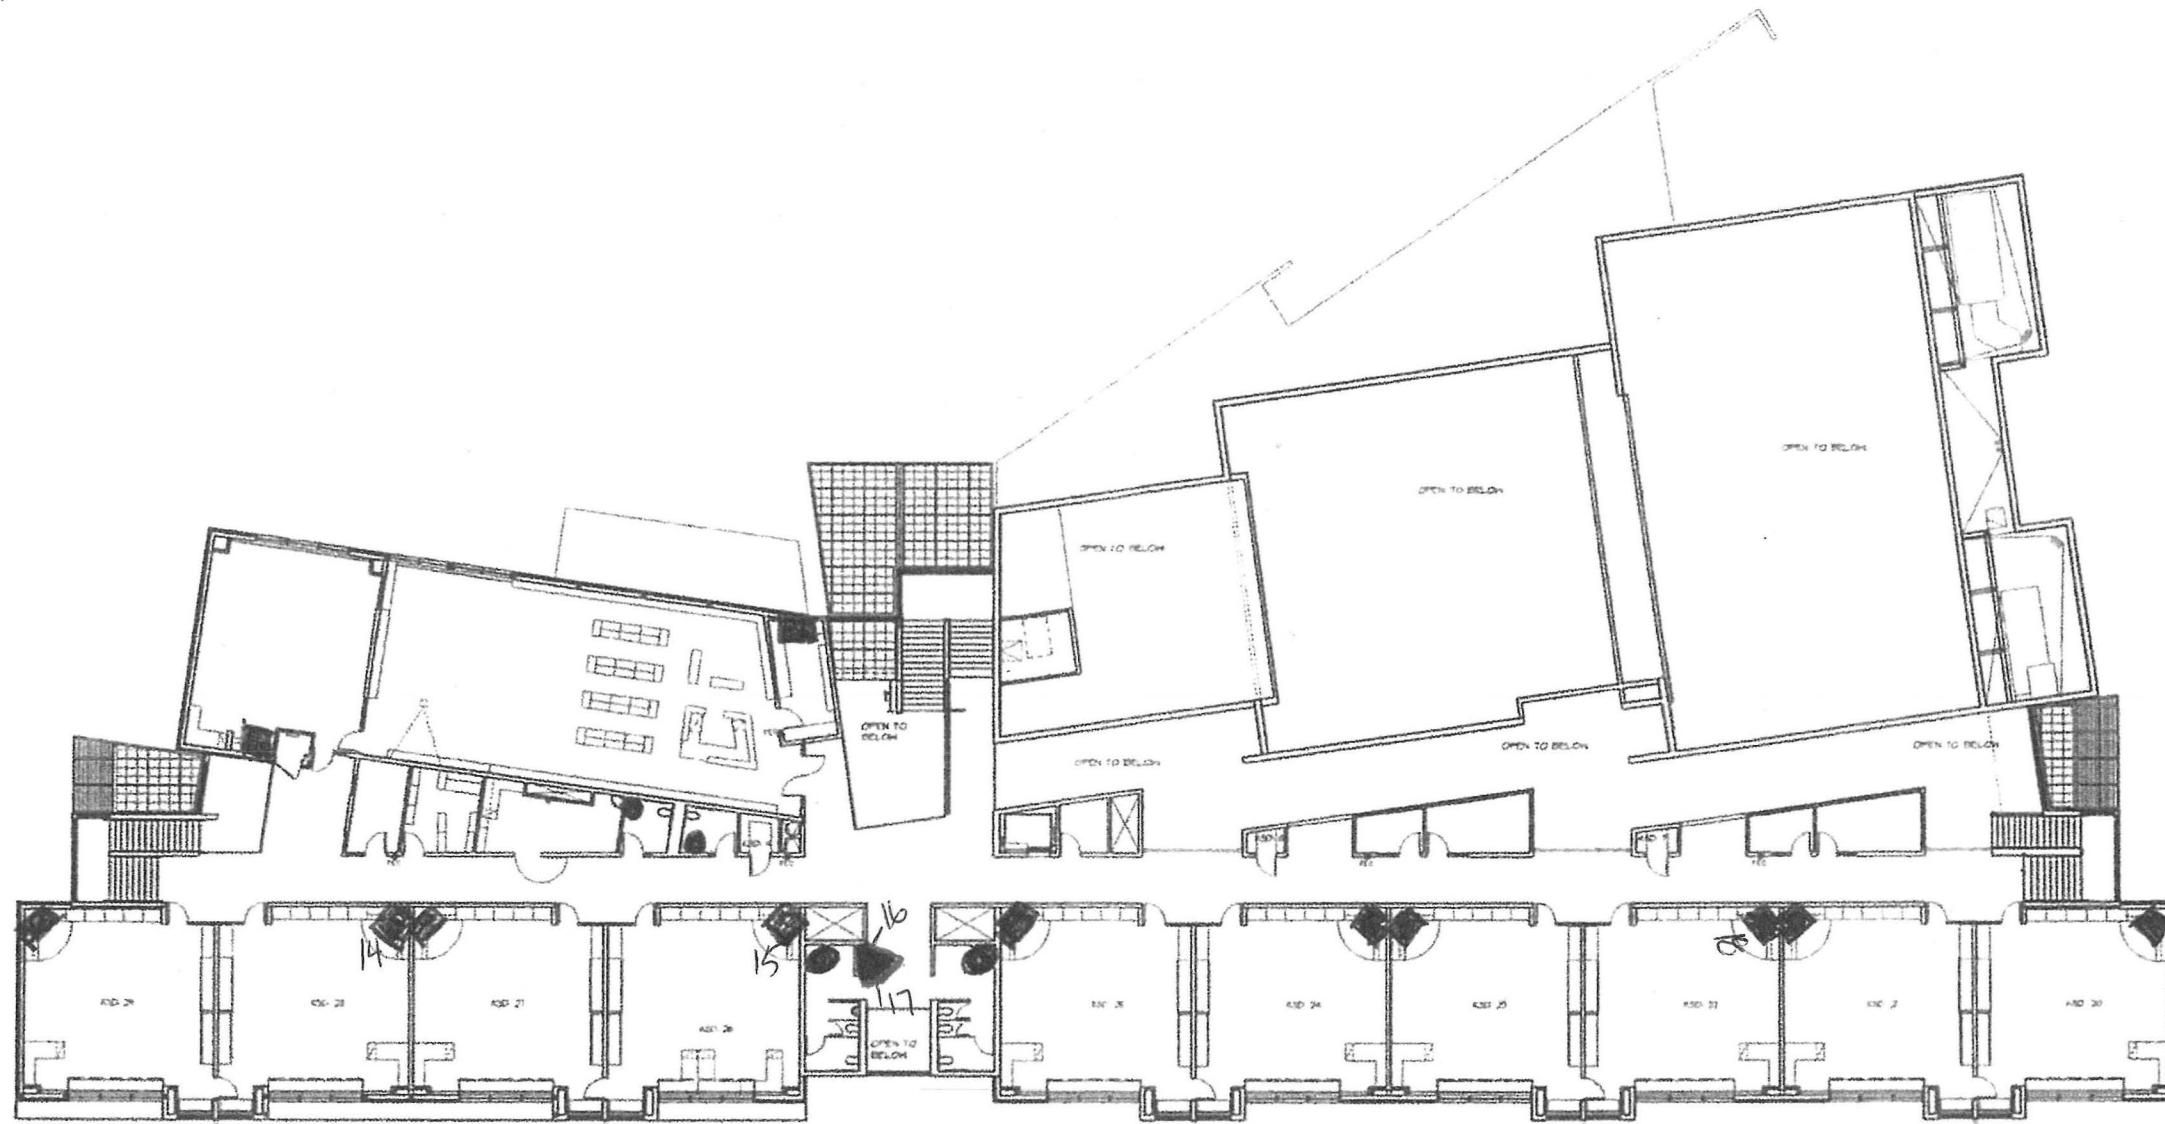

1 SECOND FLOOR PLAN
NTS

NORTH



Madsen
 Mitchell
 Evenson
 & Conrad

Architecture Interiors
 Construction Management
 509-624-6800

SECOND FLOOR PLAN
 COTTONWOOD ELEMENTARY SCHOOL
 16734 S. COTTONWOOD CREEK BLVD
 KENNEWICK, WA 99338

Date	8-1-09
Drawn by	MDH
Checked by	MDH
Scale	NTS
Sheet No	A2.1