




WEST ELEVATION

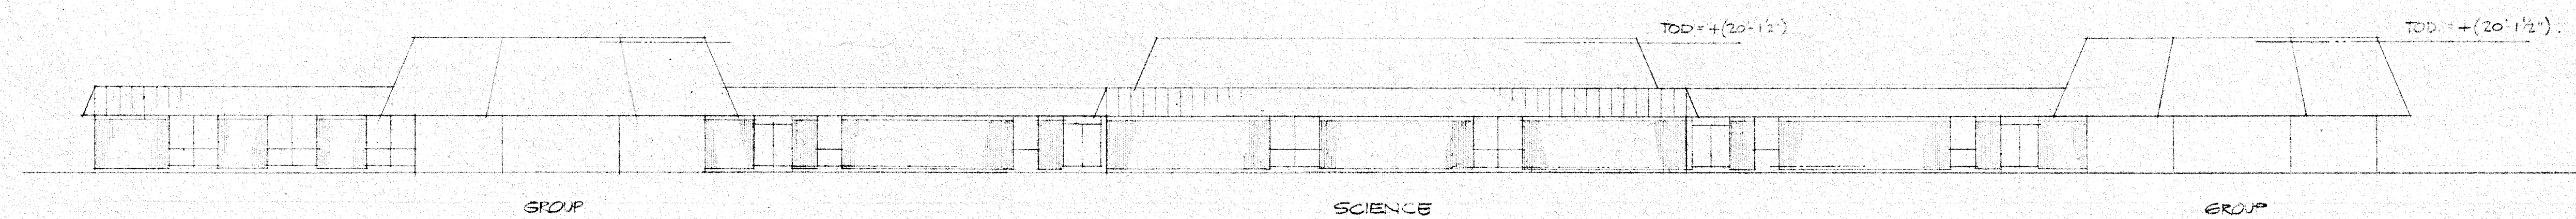

SOUTH ELEVATION

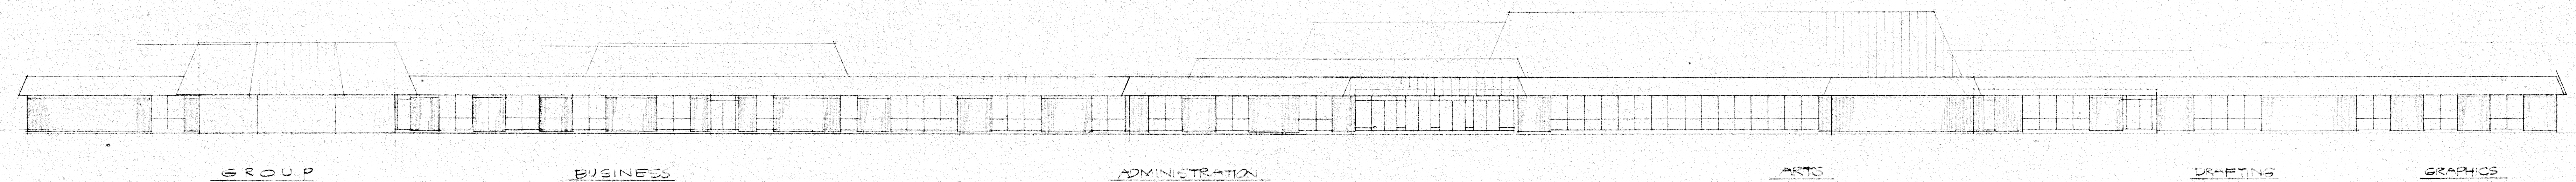

EAST ELEVATION

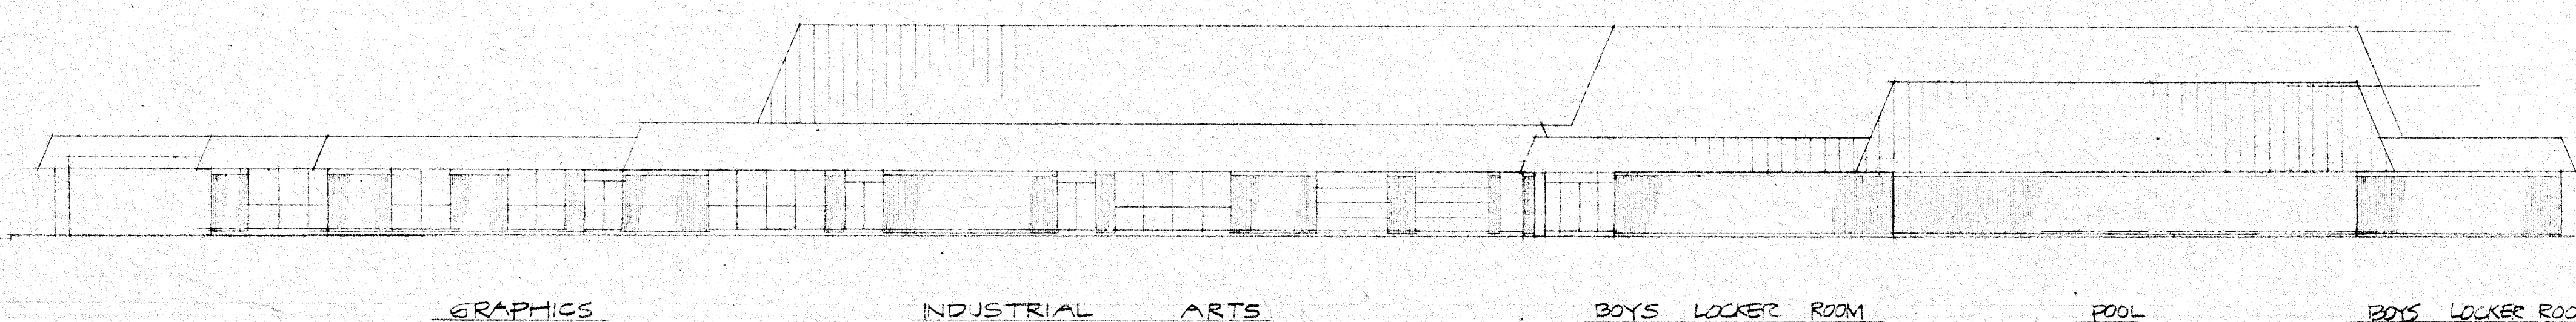

NORTH ELEVATION

	EXTERIOR ELEVATIONS	
	THE PARTNERSHIP OF LYONS · MATHER · LECHNER Architects	
	BRIDGEPORT CONNECTICUT	
	MIDDLE SCHOOL — HIGH SCHOOL STEPHENS VALLEY REGIONAL SCHOOL DISTRICT NO. 12	
	DATE 7.22.70	JOB NO. 1152
	DRAWN D.T.	CHECKED
	REVISIONS	