




SECTION (N)  
SCALE: 3/8"=1'-0"

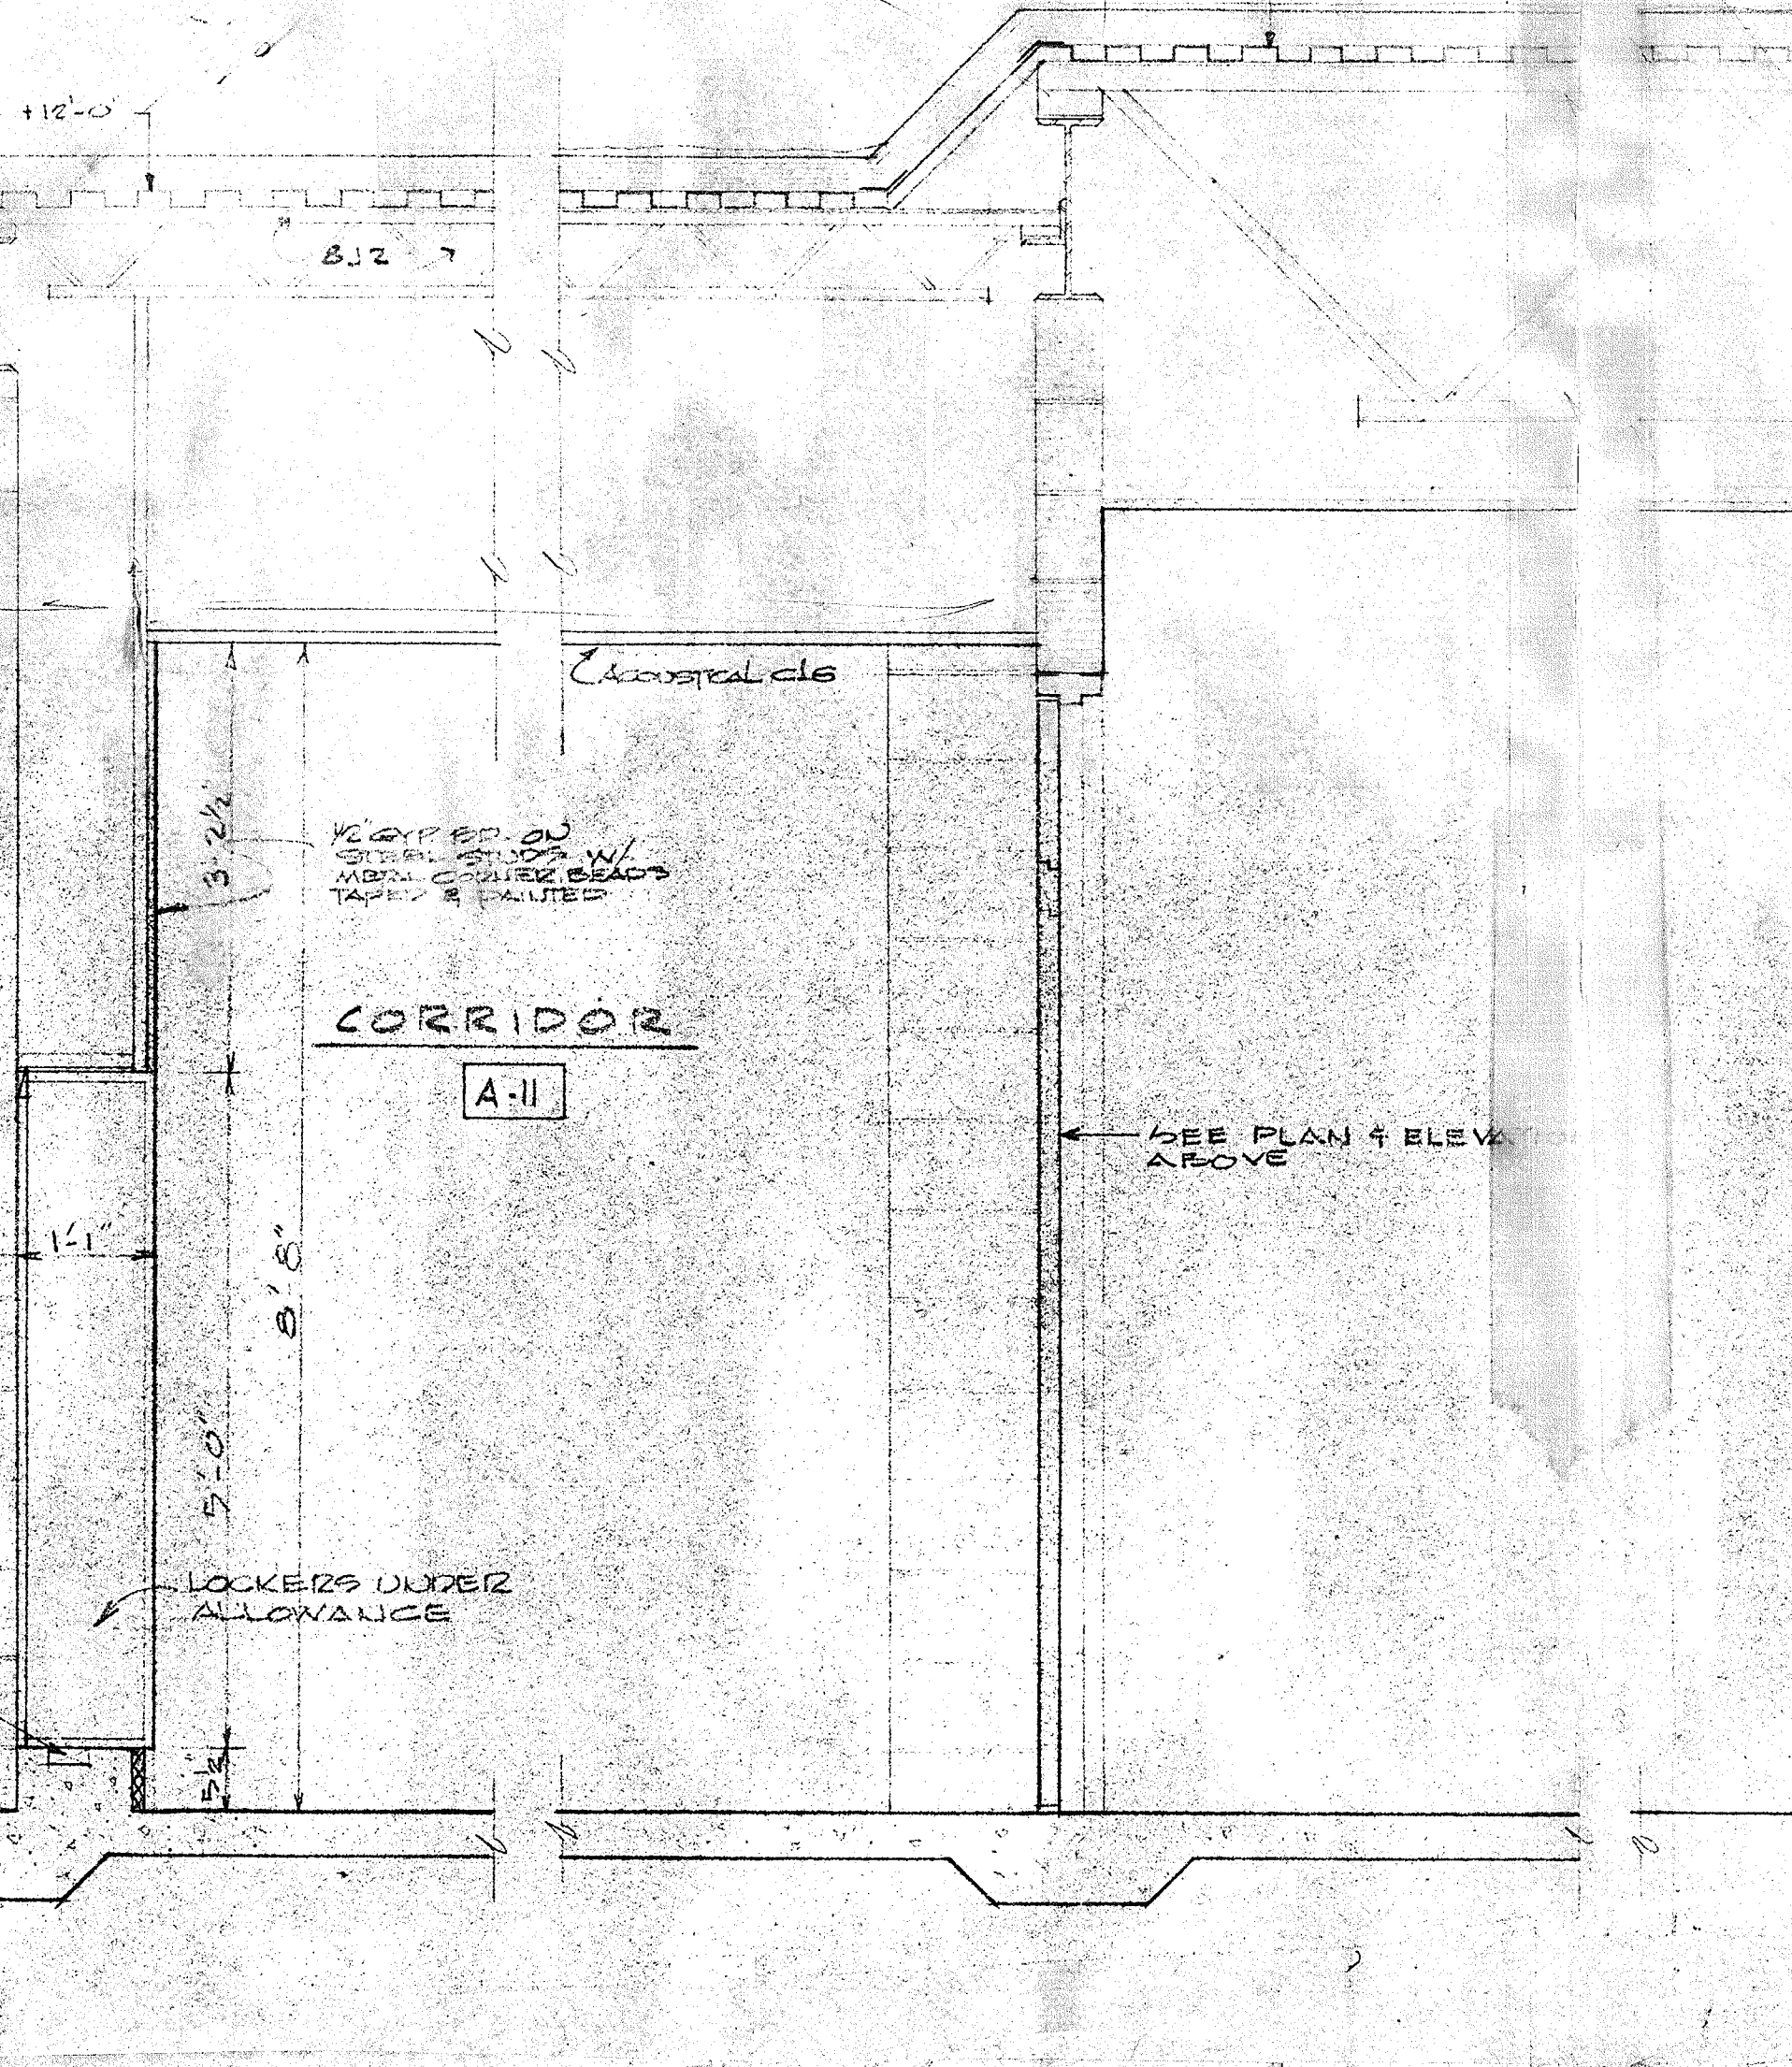

SECTION (Q)  
SCALE: 3/8"=1'-0"

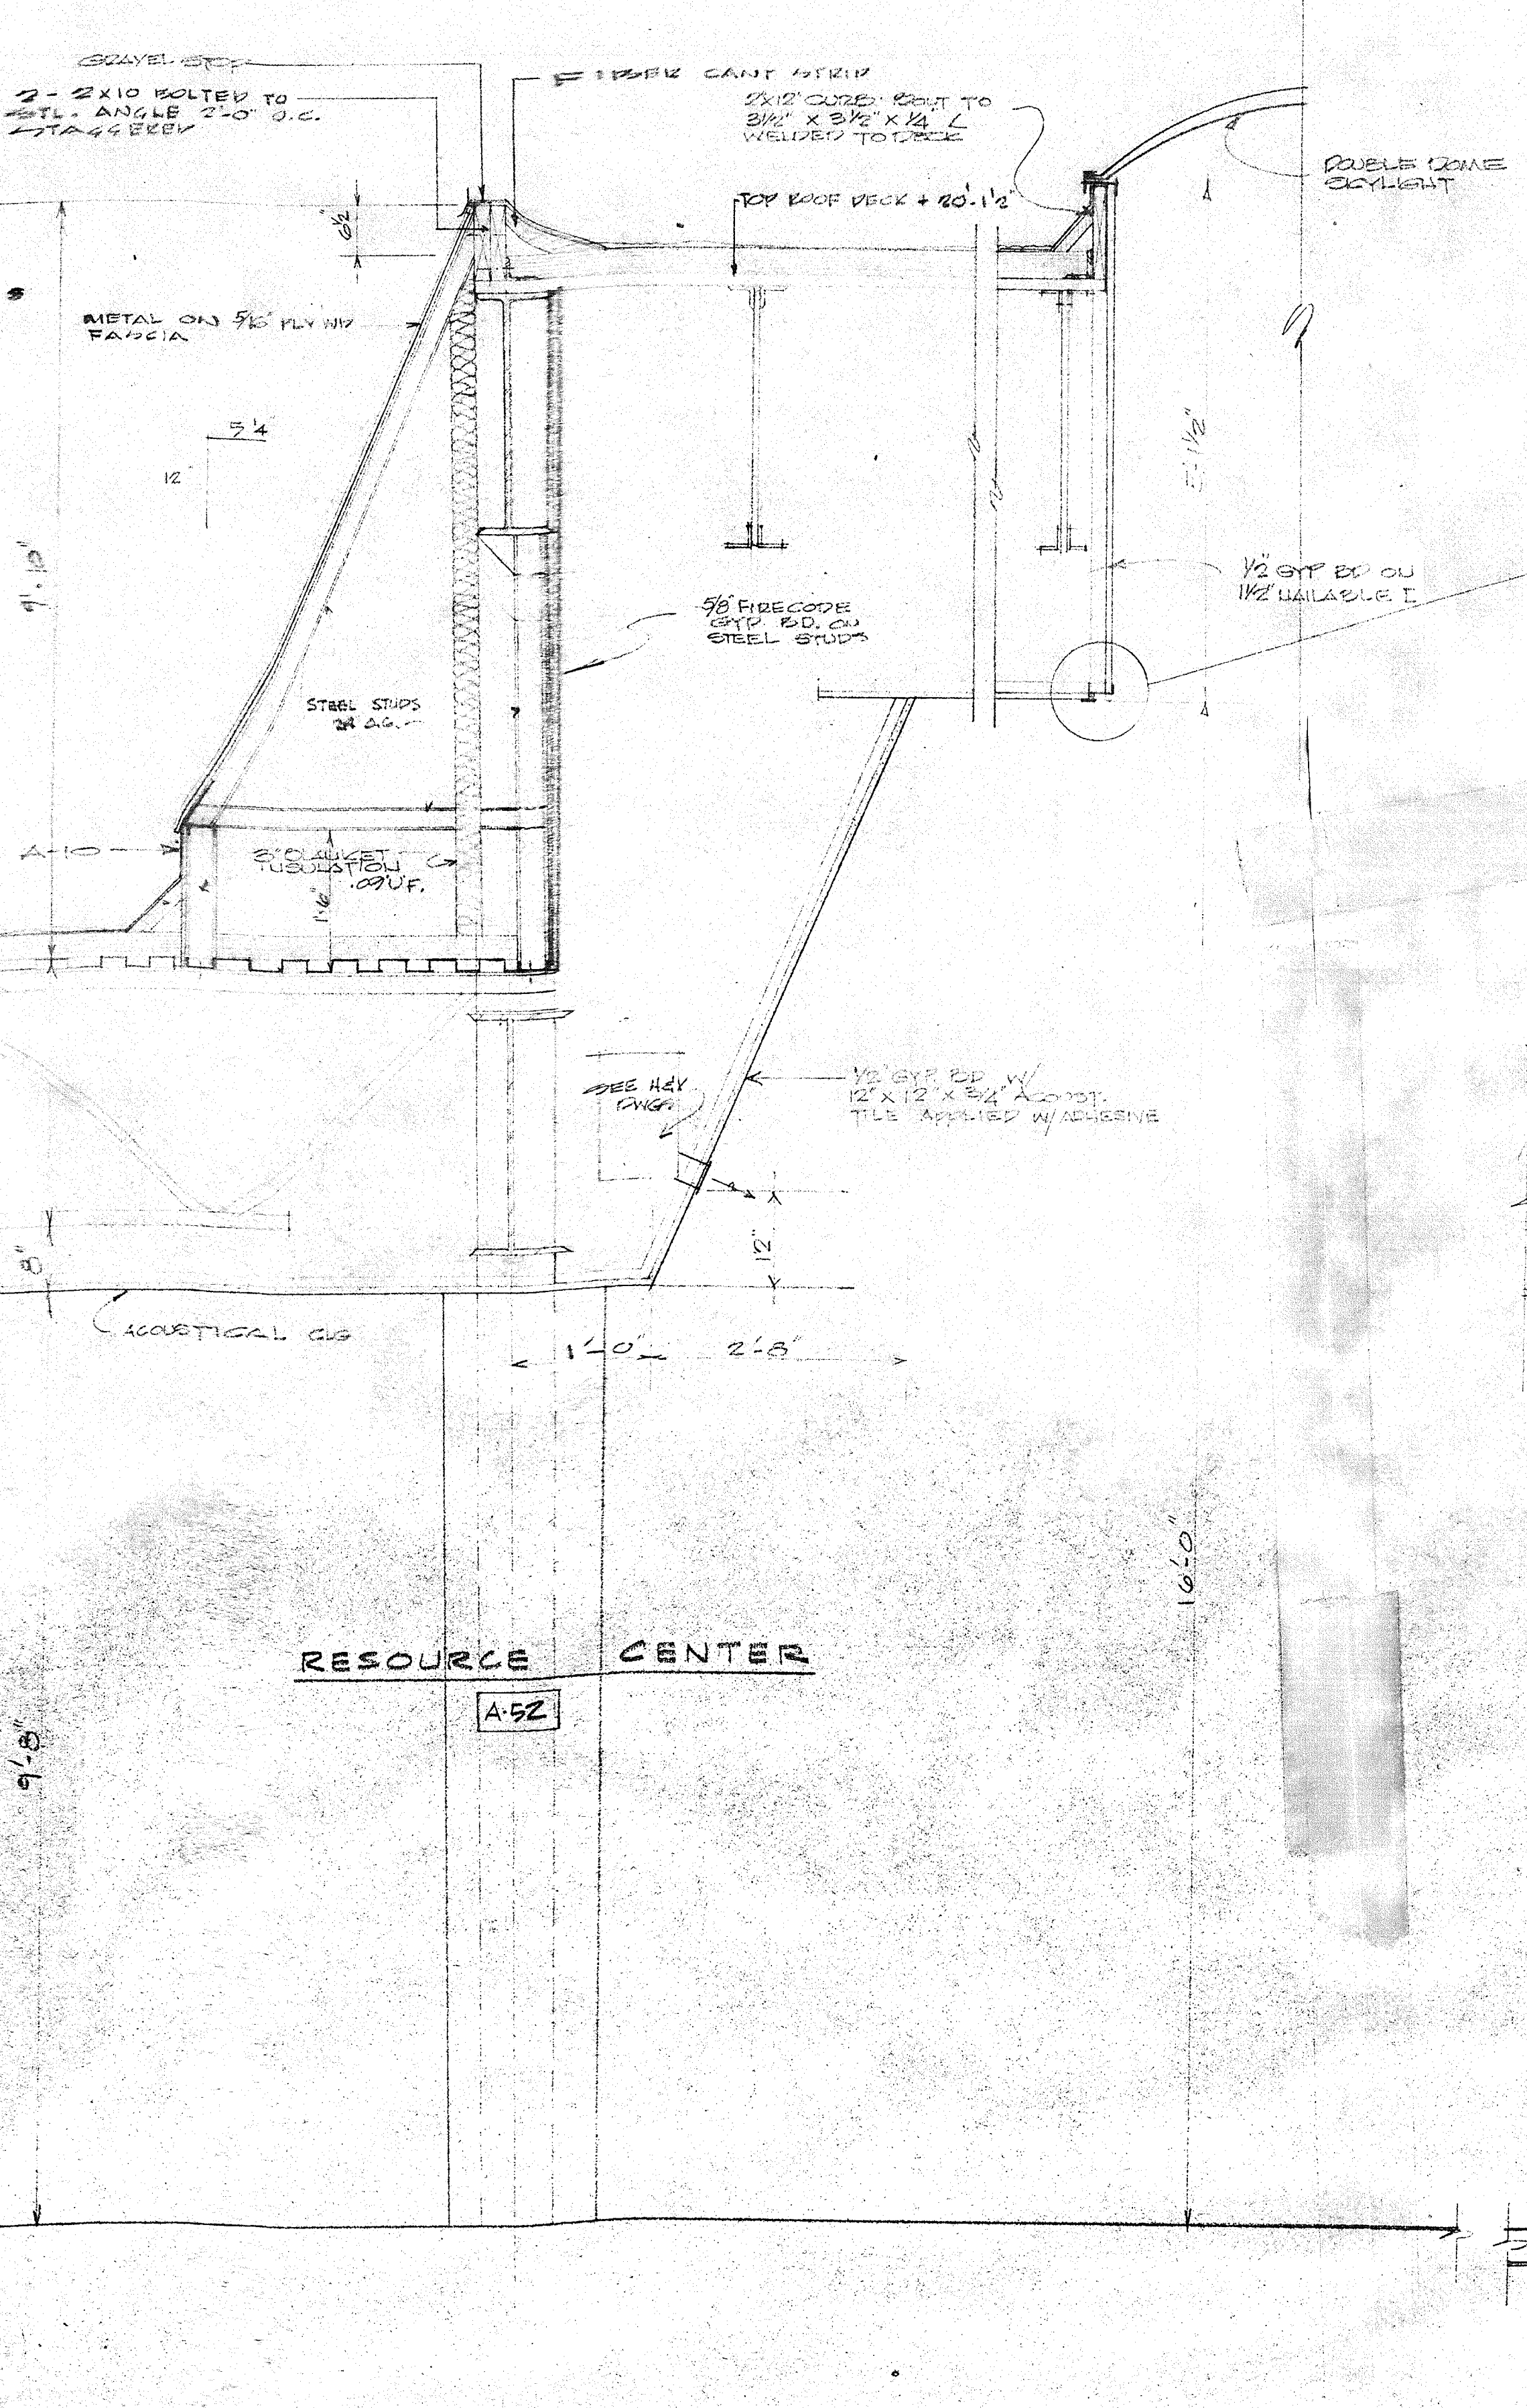

SECTION (P)  
SCALE: 3/8"=1'-0"

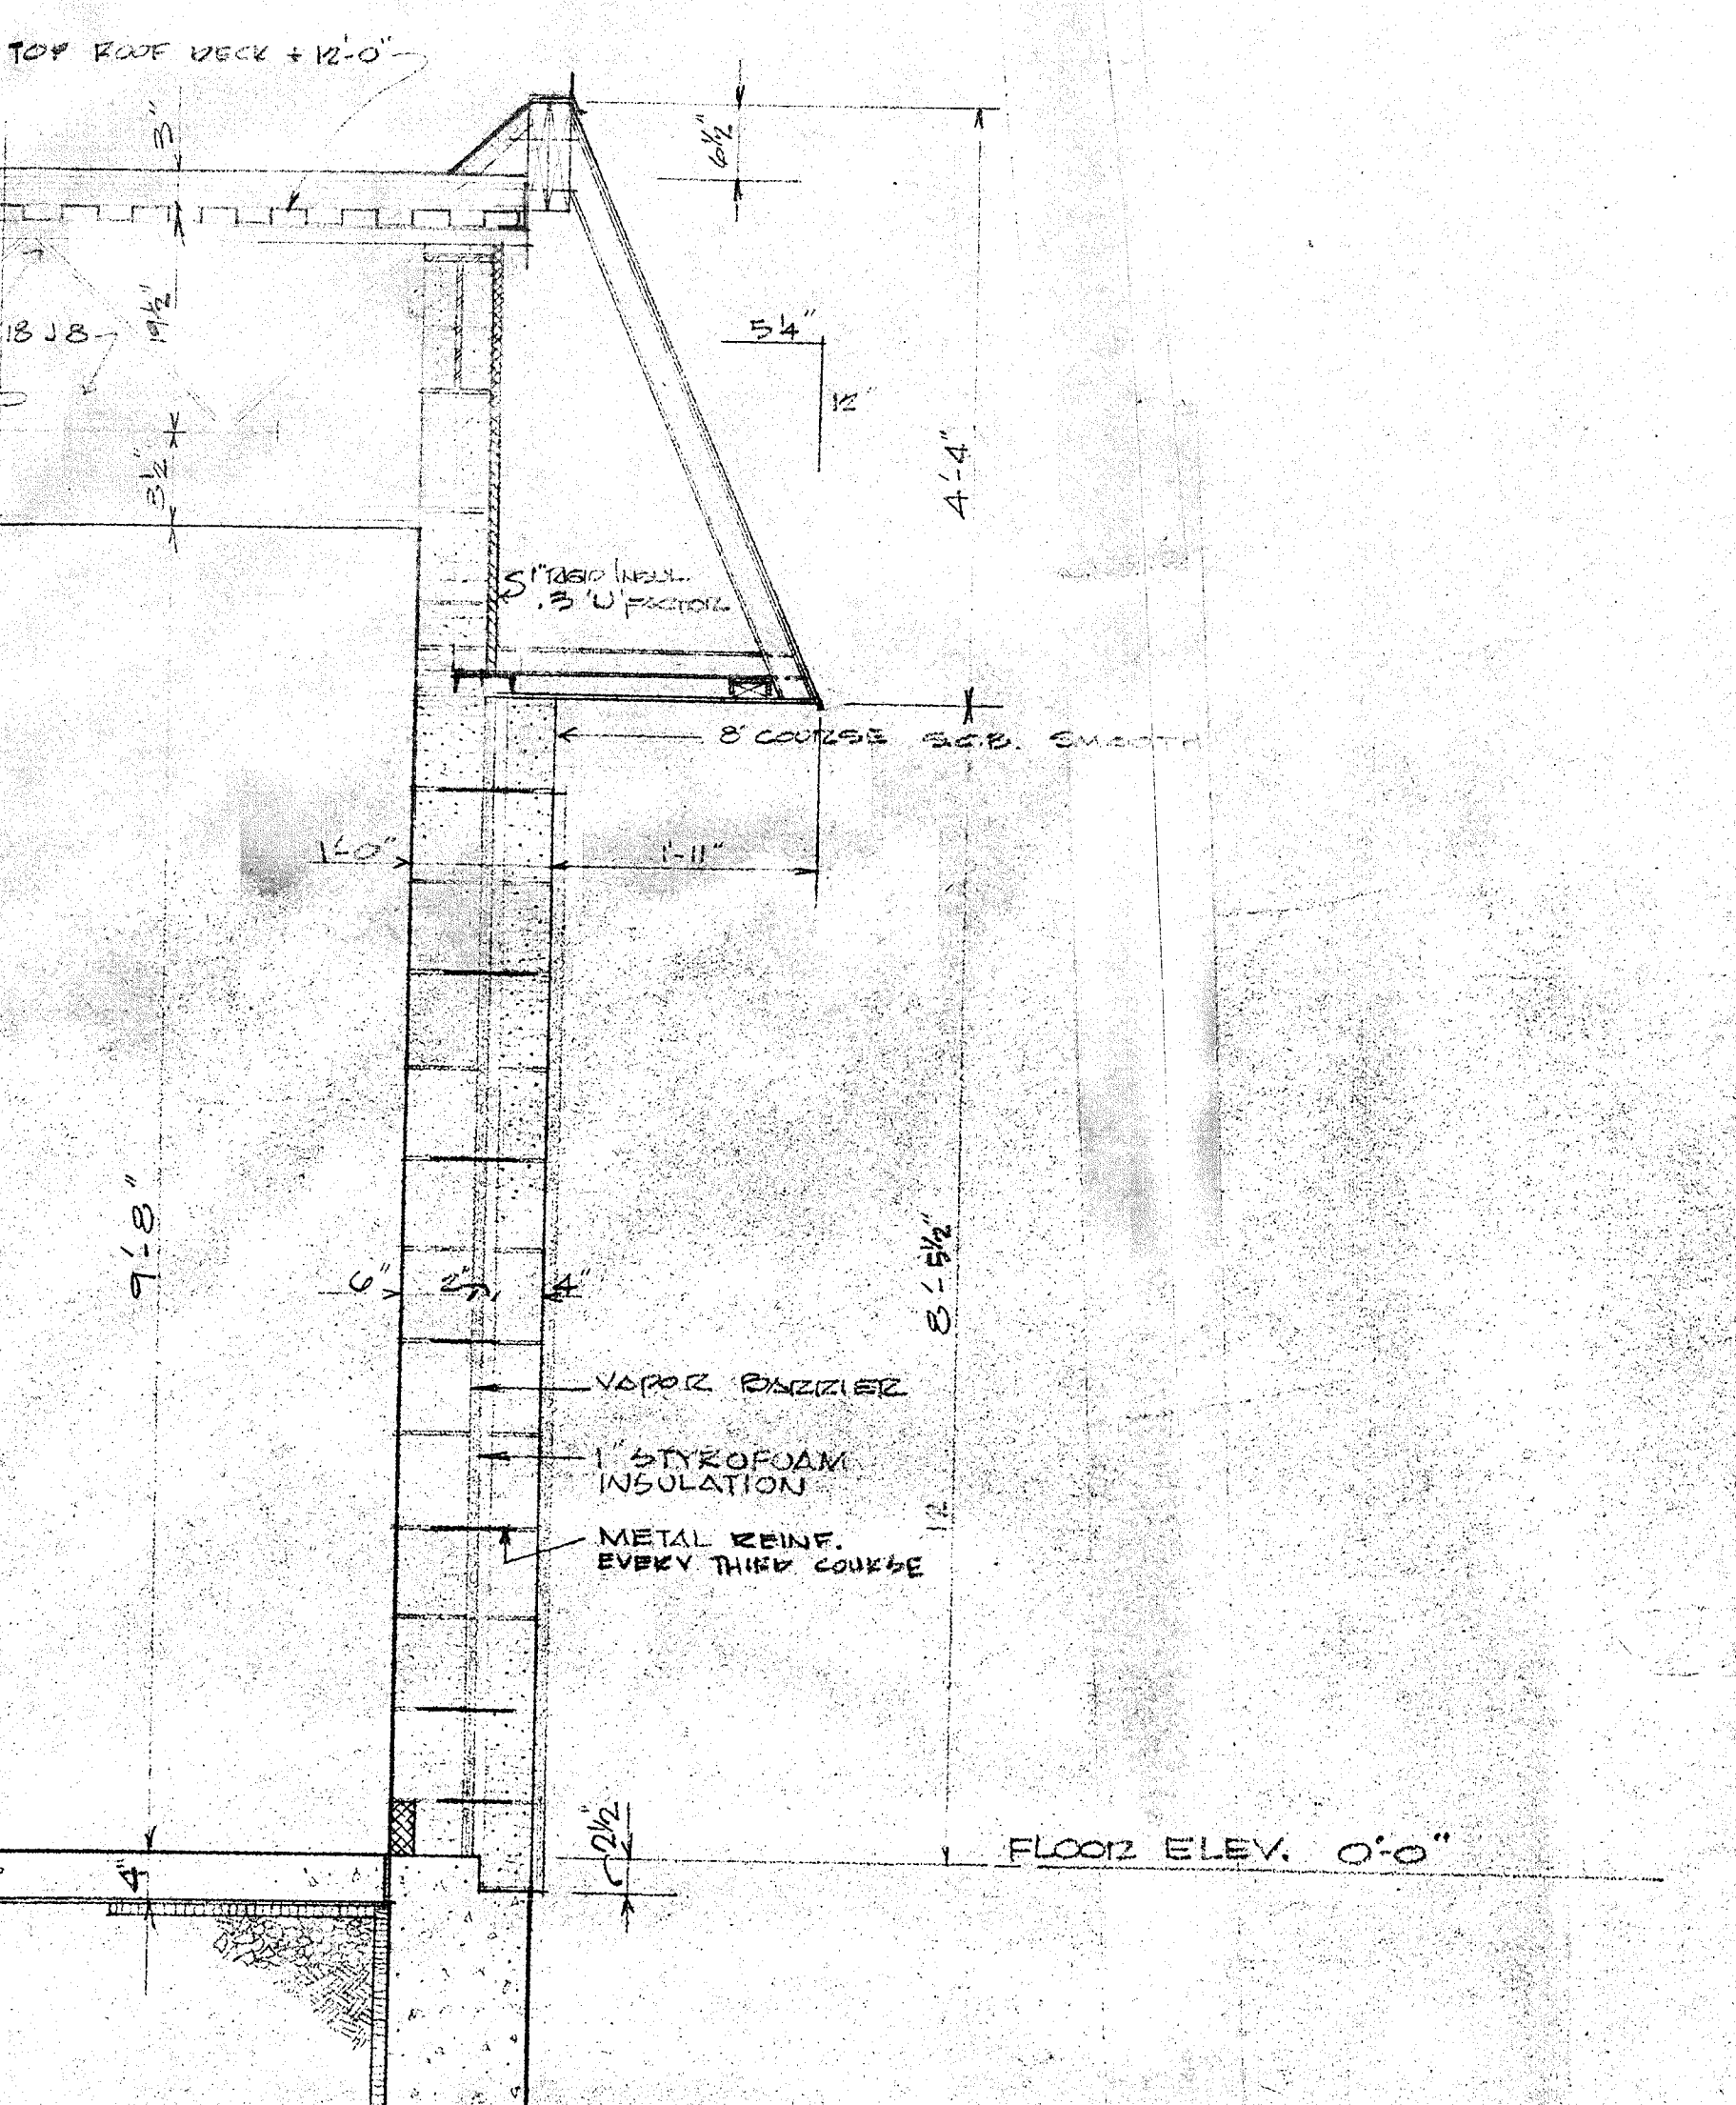

SECTION (R)  
SCALE: 3/8"=1'-0"

|   |   |  |  |
|---|---|--|--|
|   |   | <b>WALL SECTIONS</b><br>THE PARTNERSHIP OF LYONS · MATHER · LECHNER Architects<br>BRIDGEPORT CONNECTICUT |  |
|   |   | MIDDLE SCHOOL — HIGH SCHOOL<br>SHEPARD VALLEY REGIONAL SCHOOL DISTRICT NO. 12                            |  |
| DATE: 7.22.76<br>DRAWN: [Signature]<br>REVISIONS: | JOB NO. 955<br>CHECKED: [Signature]<br>REVISIONS: | <b>A-11</b>  |  |