

**A-1**


GROUND FLOOR  
PLAN




PROJECT NO.	5094 00
DATE	08/11/00
PROJECT ARCHT.	
OWNER	
CHECKED BY	
DATE CHECKED	
SCALE	


KANSAS STATE UNIVERSITY  
2830 10TH AVENUE  
KANSAS CITY, MISSOURI




TAI  
ARCHITECTS  
201 W. 23rd St.  
Kansas City,  
Missouri 64108  
(816) 941-8100

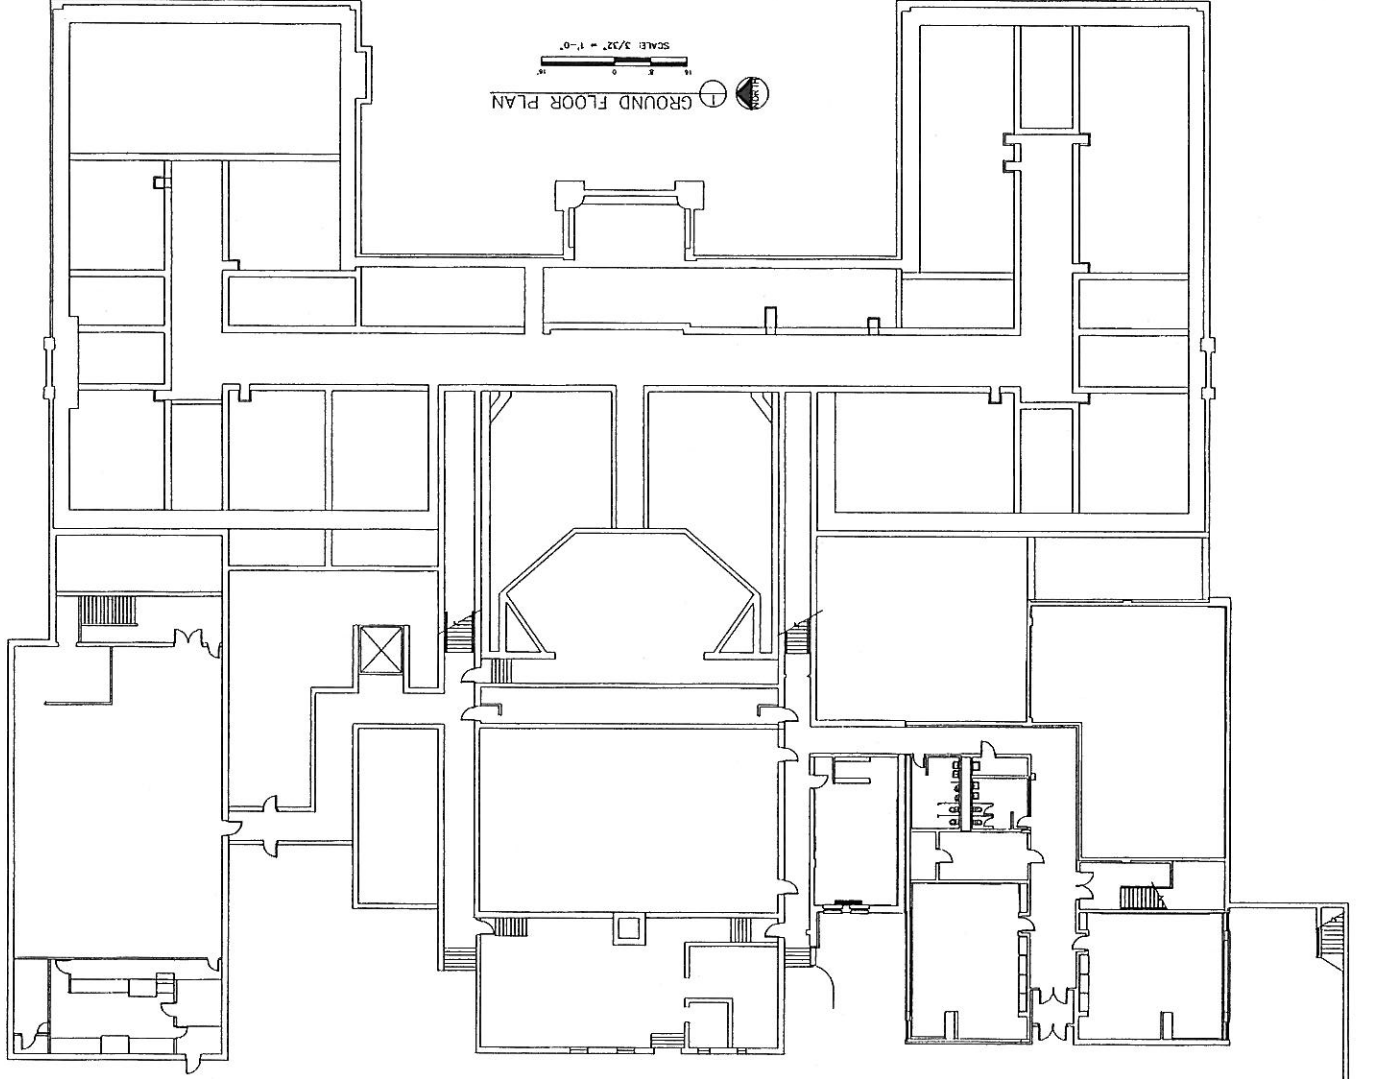

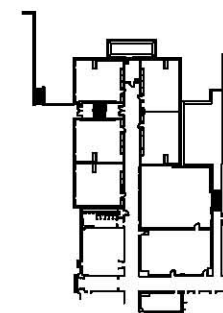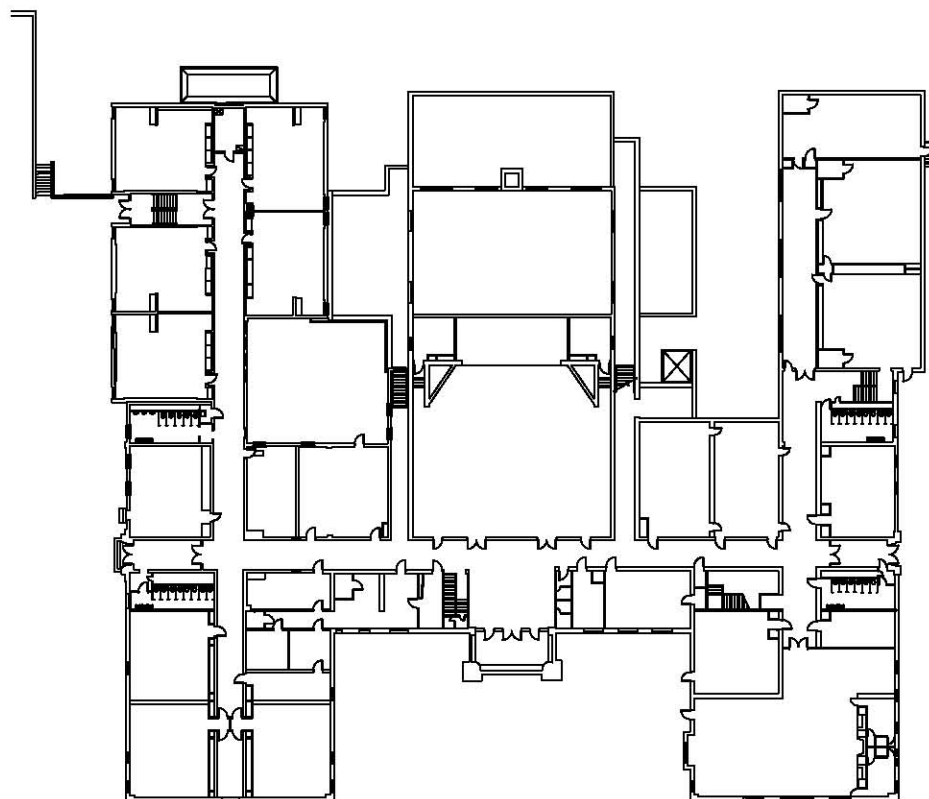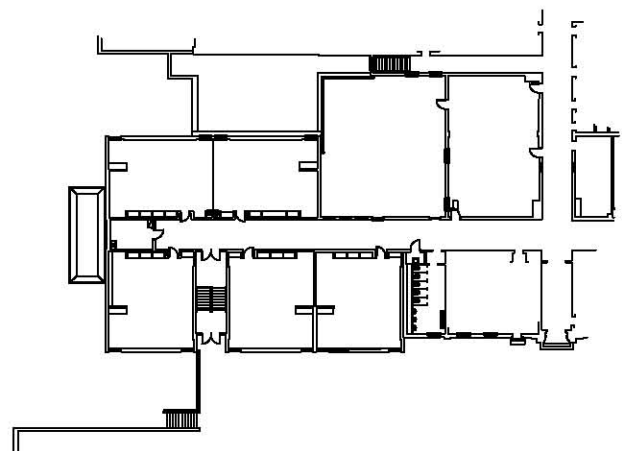


**1** FIRST FLOOR PLAN  
 SCALE: 3/32" = 1'-0"



  
**TapanAm**  
 Associates, Inc.  
 CONSULTING  
 Engineers  
 Architects  
 201 W. 135th ST.  
 KANSAS CITY  
 MISSOURI 64145  
 (816) 941-8100

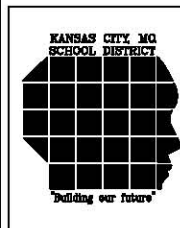
 




ASBURY ELEMENTARY  
 2830 TOPPING  
 KANSAS CITY, MISSOURI

PROJECT NO.:	5094.DD
ARCH. JOB NO.:	
PROJECT ARCH.:	
DRAWN BY:	RH
CHECKED BY:	HB
REVISION DATE:	DESCRIPTION:

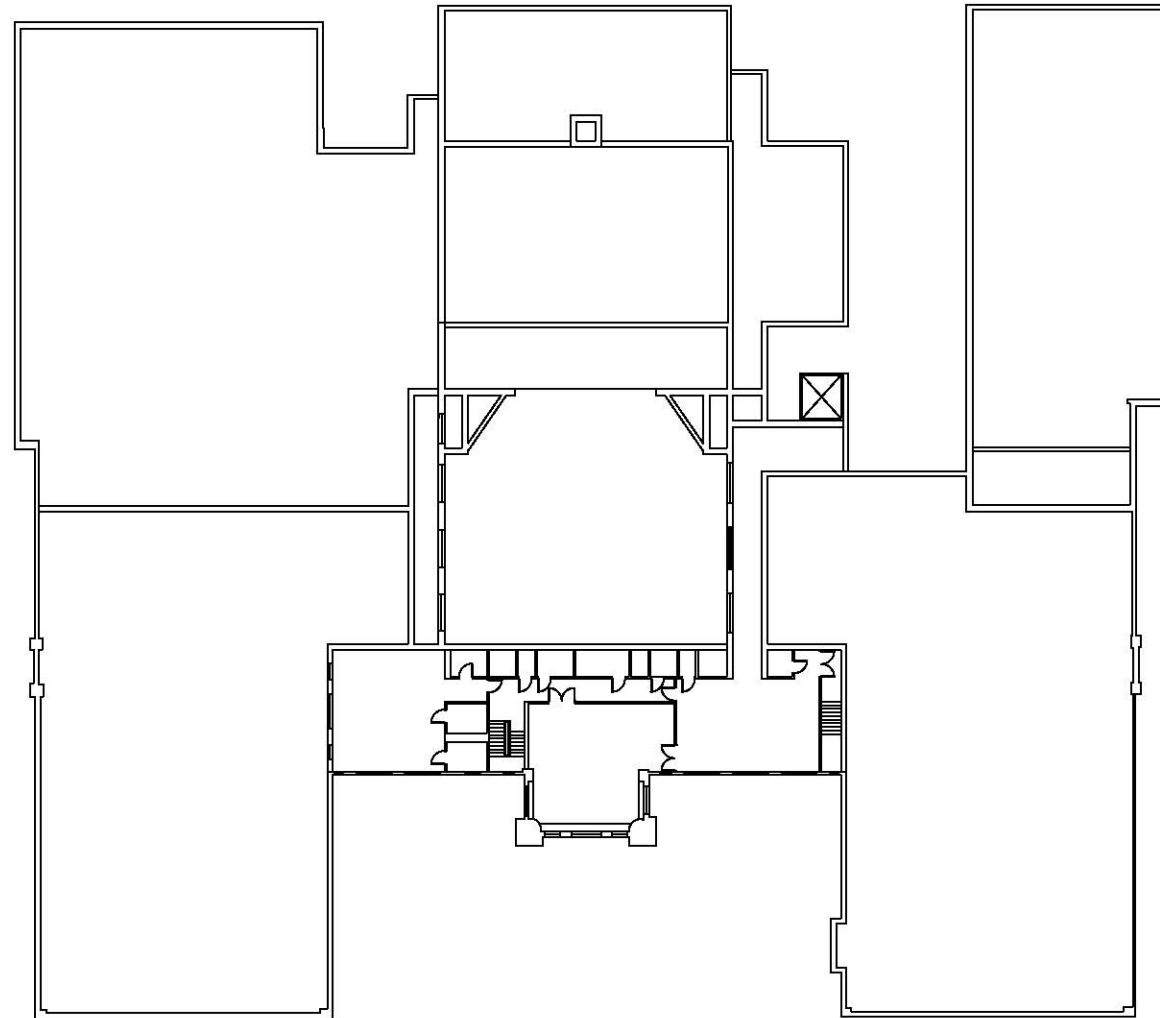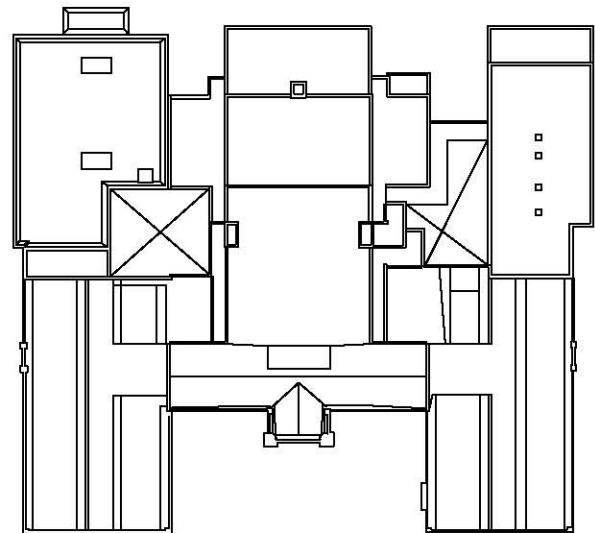FIRST FLOOR PLAN  
 A-2





**SECOND FLOOR PLAN**  
  
 SCALE: 1/8" = 1'-0"

  
**TapanAm**  
 Associates, Inc.  
 CONSULTING  
 Engineers  
 Architects  
 201 W. 135th ST.  
 KANSAS CITY  
 MISSOURI 64145  
 (816) 941-8100



ASBURY ELEMENTARY  
 2830 TOPPING  
 KANSAS CITY, MISSOURI

PROJECT NO.:	5094.DD
ARCH. JOB NO.:	
PROJECT ARCH.:	
DRAWN BY:	RH
CHECKED BY:	HB
REVISION DATE:	DESCRIPTION:

**SECOND FLOOR PLAN**  
 A-3