 
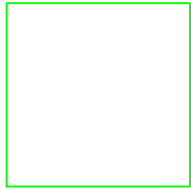

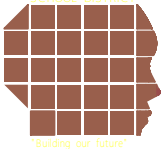


GROUND FLOOR PLAN
 0' 4' 8'
 SCALE: 1/8" = 1'-0"



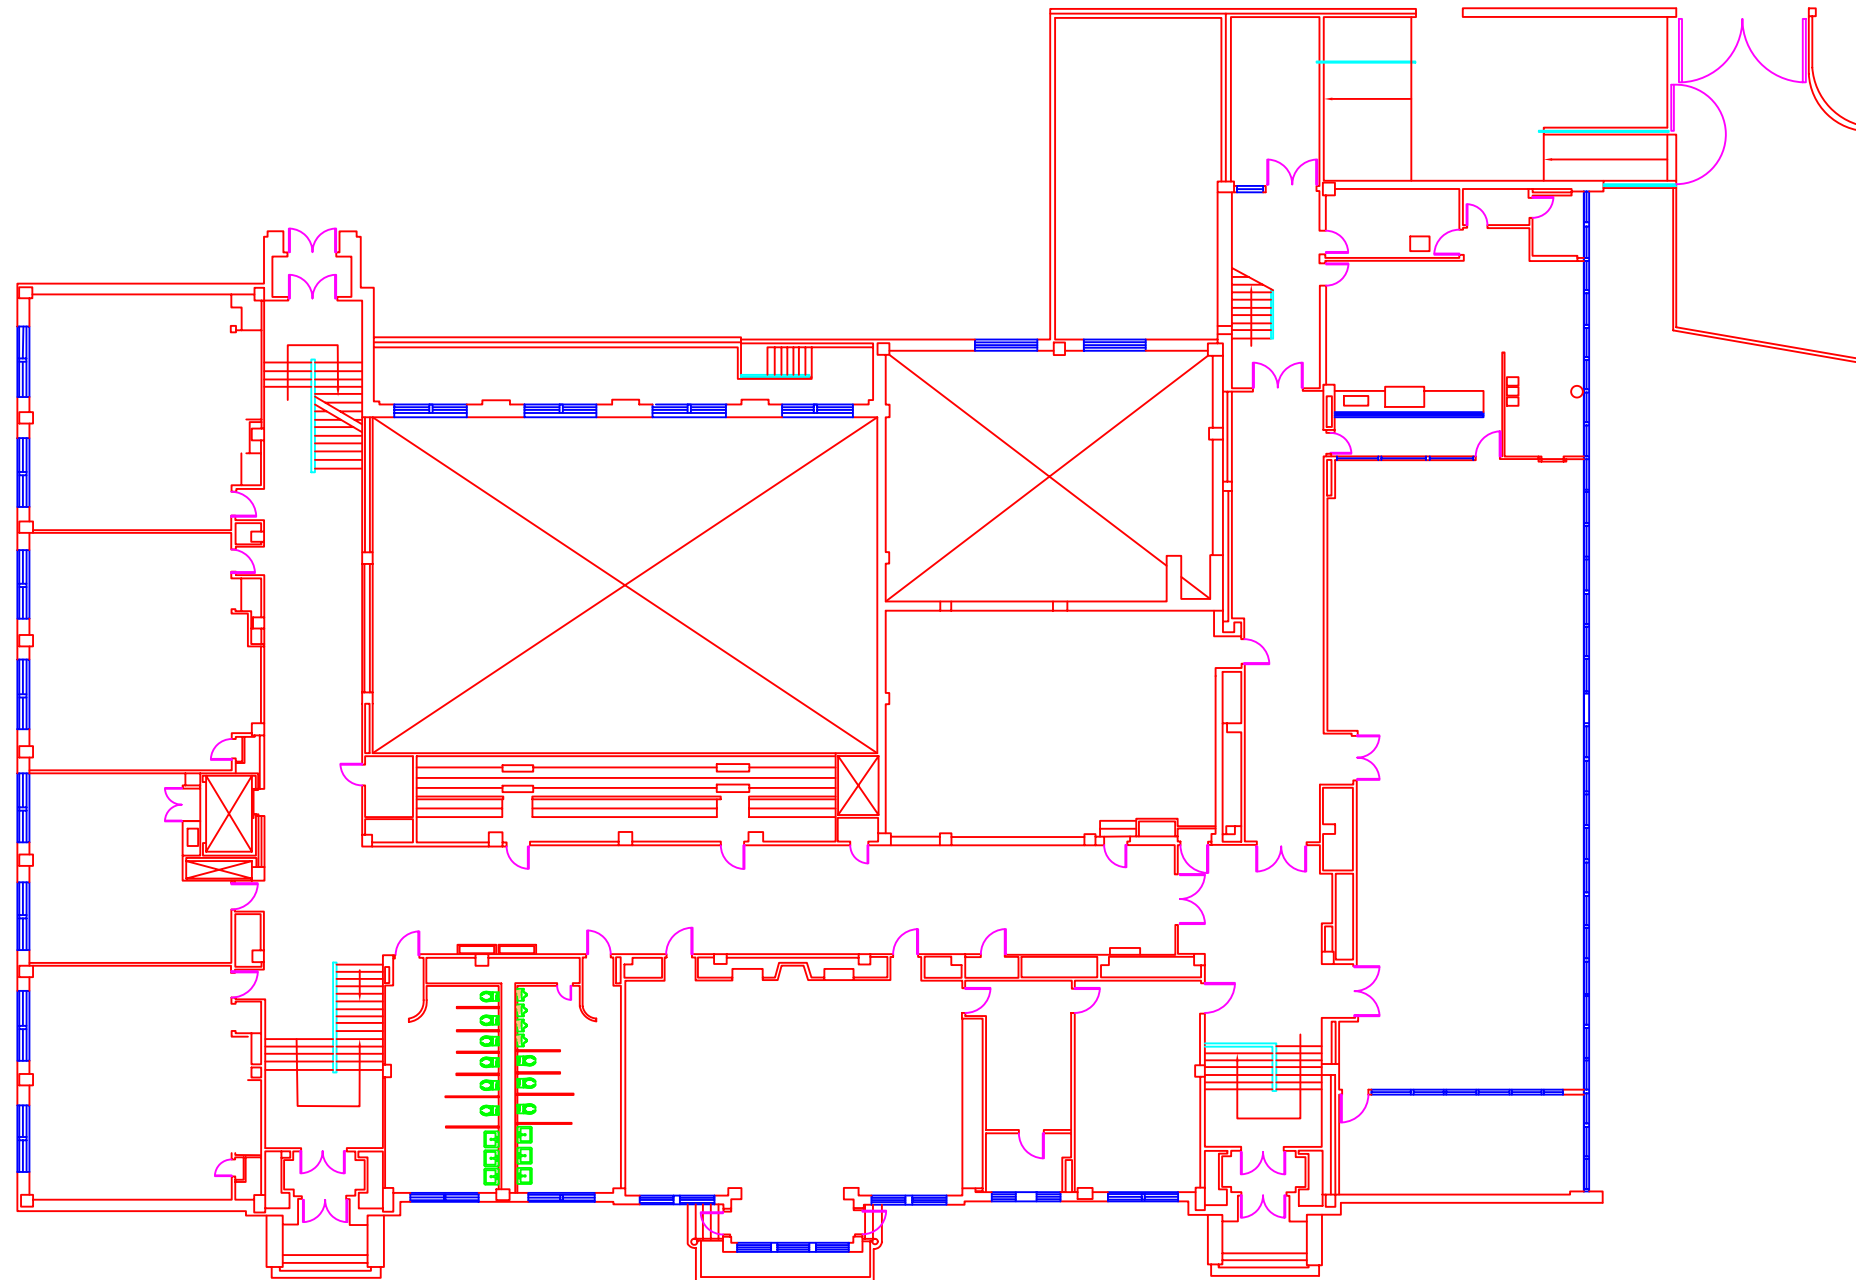

TapanAm
 Associates, Inc.
 CONSULTING
 Engineers
 Architects
 201 W. 135th ST.
 KANSAS CITY
 MISSOURI 64145
 (816) 941-6100




KANSAS CITY MO
 SCHOOL DISTRICT

 Building our future!

CLARK @ MESERVY ELEMENTARY
 4210 EAST 45TH STREET
 KANSAS CITY, MISSOURI

 
PROJECT NO.	2004-00
CLIENT NO.	
CLIENT NAME	
OWNER NO.	00
PROJECT NO.	00
REV. DATE	DESCRIPTION

GROUND FLOOR
 PLAN
A-1





FIRST FLOOR PLAN

 SCALE: 1/8" = 1'-0"

PROJECT NO.: 2004-00
 DATE: 08/14/04
 DRAWN BY: JACOB
 CHECKED BY: JACOB
 PROJECT NO.: 2004-00
 DATE: 08/14/04



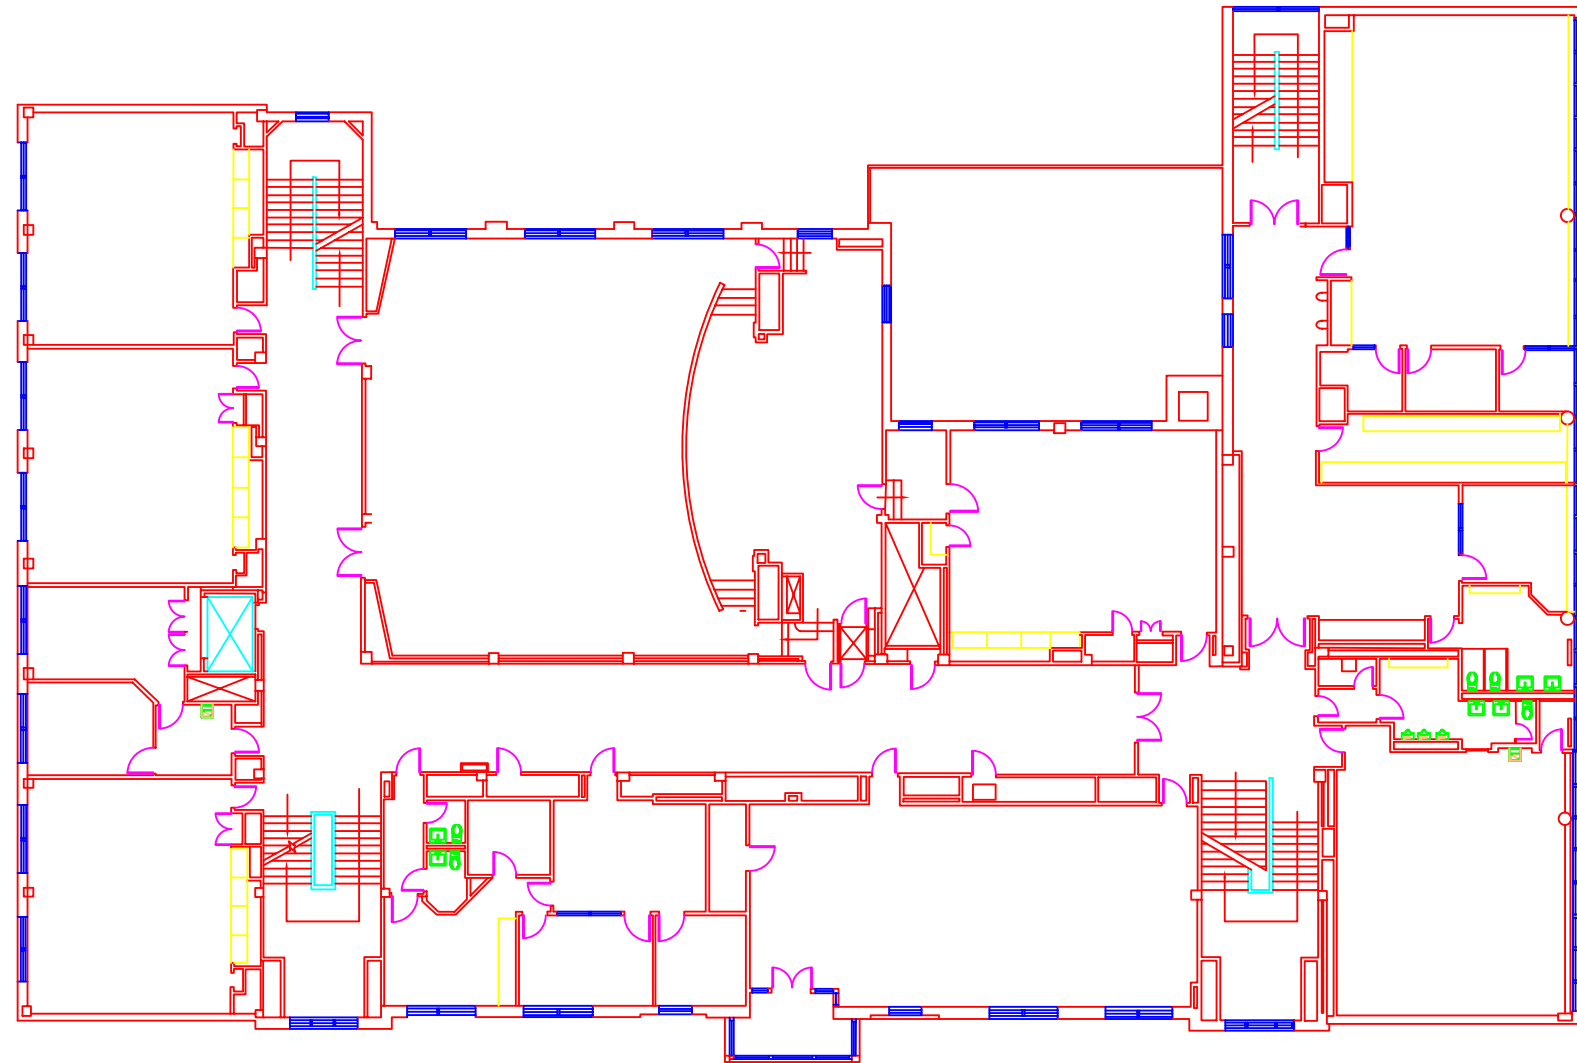
TapanAm
 Associates, Inc.
 CONSULTING
 Engineers
 Architects
 201 W. 135th ST.
 KANSAS CITY
 MISSOURI 64145
 (816) 941-6100



CLARK @ MESERVY ELEMENTARY
 4210 EAST 45TH STREET
 KANSAS CITY, MISSOURI

 
 
PROJECT NO.:	2004-00
DATE:	08/14/04
DRAWN BY:	JACOB
CHECKED BY:	JACOB
PROJECT NO.:	2004-00
DATE:	08/14/04

FIRST FLOOR
 PLAN
A-2

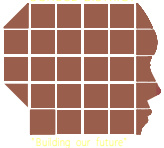




SECOND FLOOR PLAN
 SCALE: 1/8" = 1'-0"



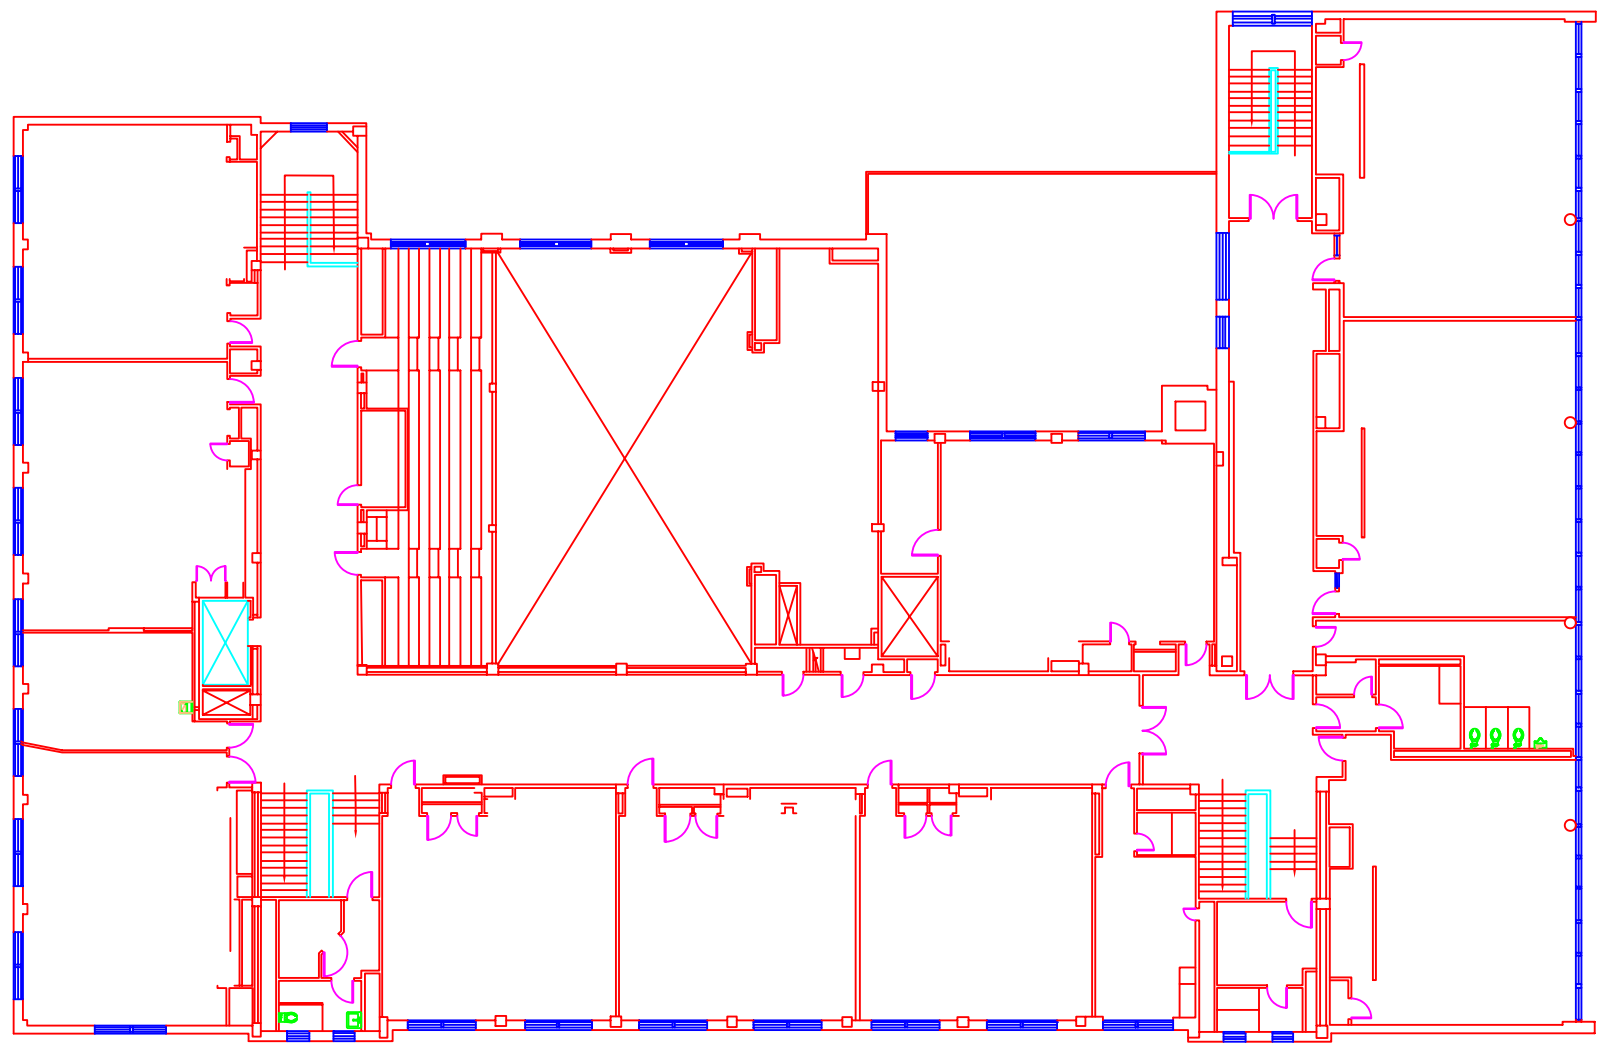

TapanAm
 Associates, Inc.
 CONSULTING
 Engineers
 Architects
 201 W. 135th ST.
 KANSAS CITY
 MISSOURI 64145
 (816) 941-6100

KANSAS CITY MO
 SCHOOL DISTRICT

 Building our future!


CLARK @ MESERVY ELEMENTARY
 4210 EAST 45TH STREET
 KANSAS CITY, MISSOURI

 
 
PROJECT NO.	6004.00
DATE	10/1/18
DESIGNER	TAI
CHECKER	TAI
DATE	DESCRIPTION


SECOND FLOOR PLAN
 A-3

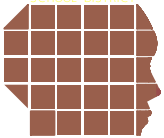




THIRD FLOOR PLAN

 SCALE: 1/8" = 1'-0"



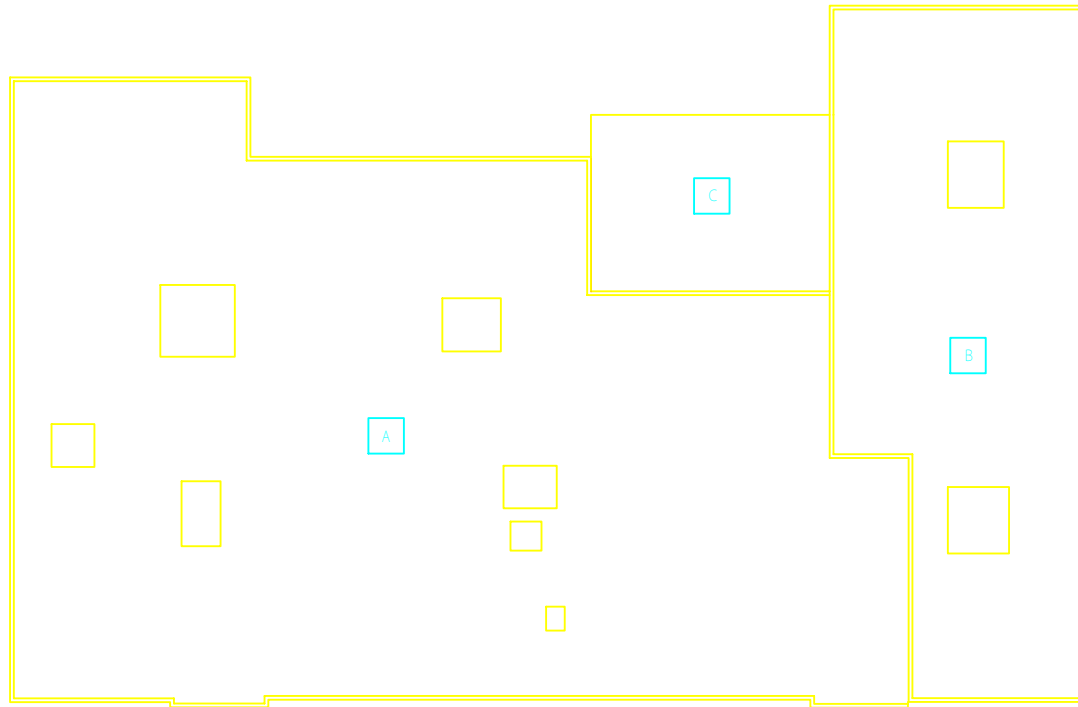

TapanAm
 Associates, Inc.
 CONSULTING
 Engineers
 Architects
 201 W. 135th ST.
 KANSAS CITY
 MISSOURI 64145
 (816) 941-6100

KANSAS CITY MO
 SCHOOL DISTRICT

 Building our future!

CLARK @ MESERVY ELEMENTARY
 4210 EAST 45TH STREET
 KANSAS CITY, MISSOURI

PROJECT NO.	6004-00
DATE	08/14/14
DESIGNER	TAI
REVIEWER	TAI
DATE	08/14/14
DESCRIPTION	

THIRD FLOOR
 PLAN
A - 4



  **ROOF PLAN**
SCALE: 1/8" = 1'-0"



TapanAm
Associates, Inc.
CONSULTING
Engineers
Architects

201 W. 135th St
Kansas City, Missouri 64145
(816) 941-6100



CLARK & MESERVY ELEMENTARY
1420 EAST 107th STREET
KANSAS CITY, MISSOURI

REVISIONS	

ROOF PLAN
A-5