




**S**afety  
**O**wnership  
**A**chievement  
**R**espect

# Farwell Elementary Building Map

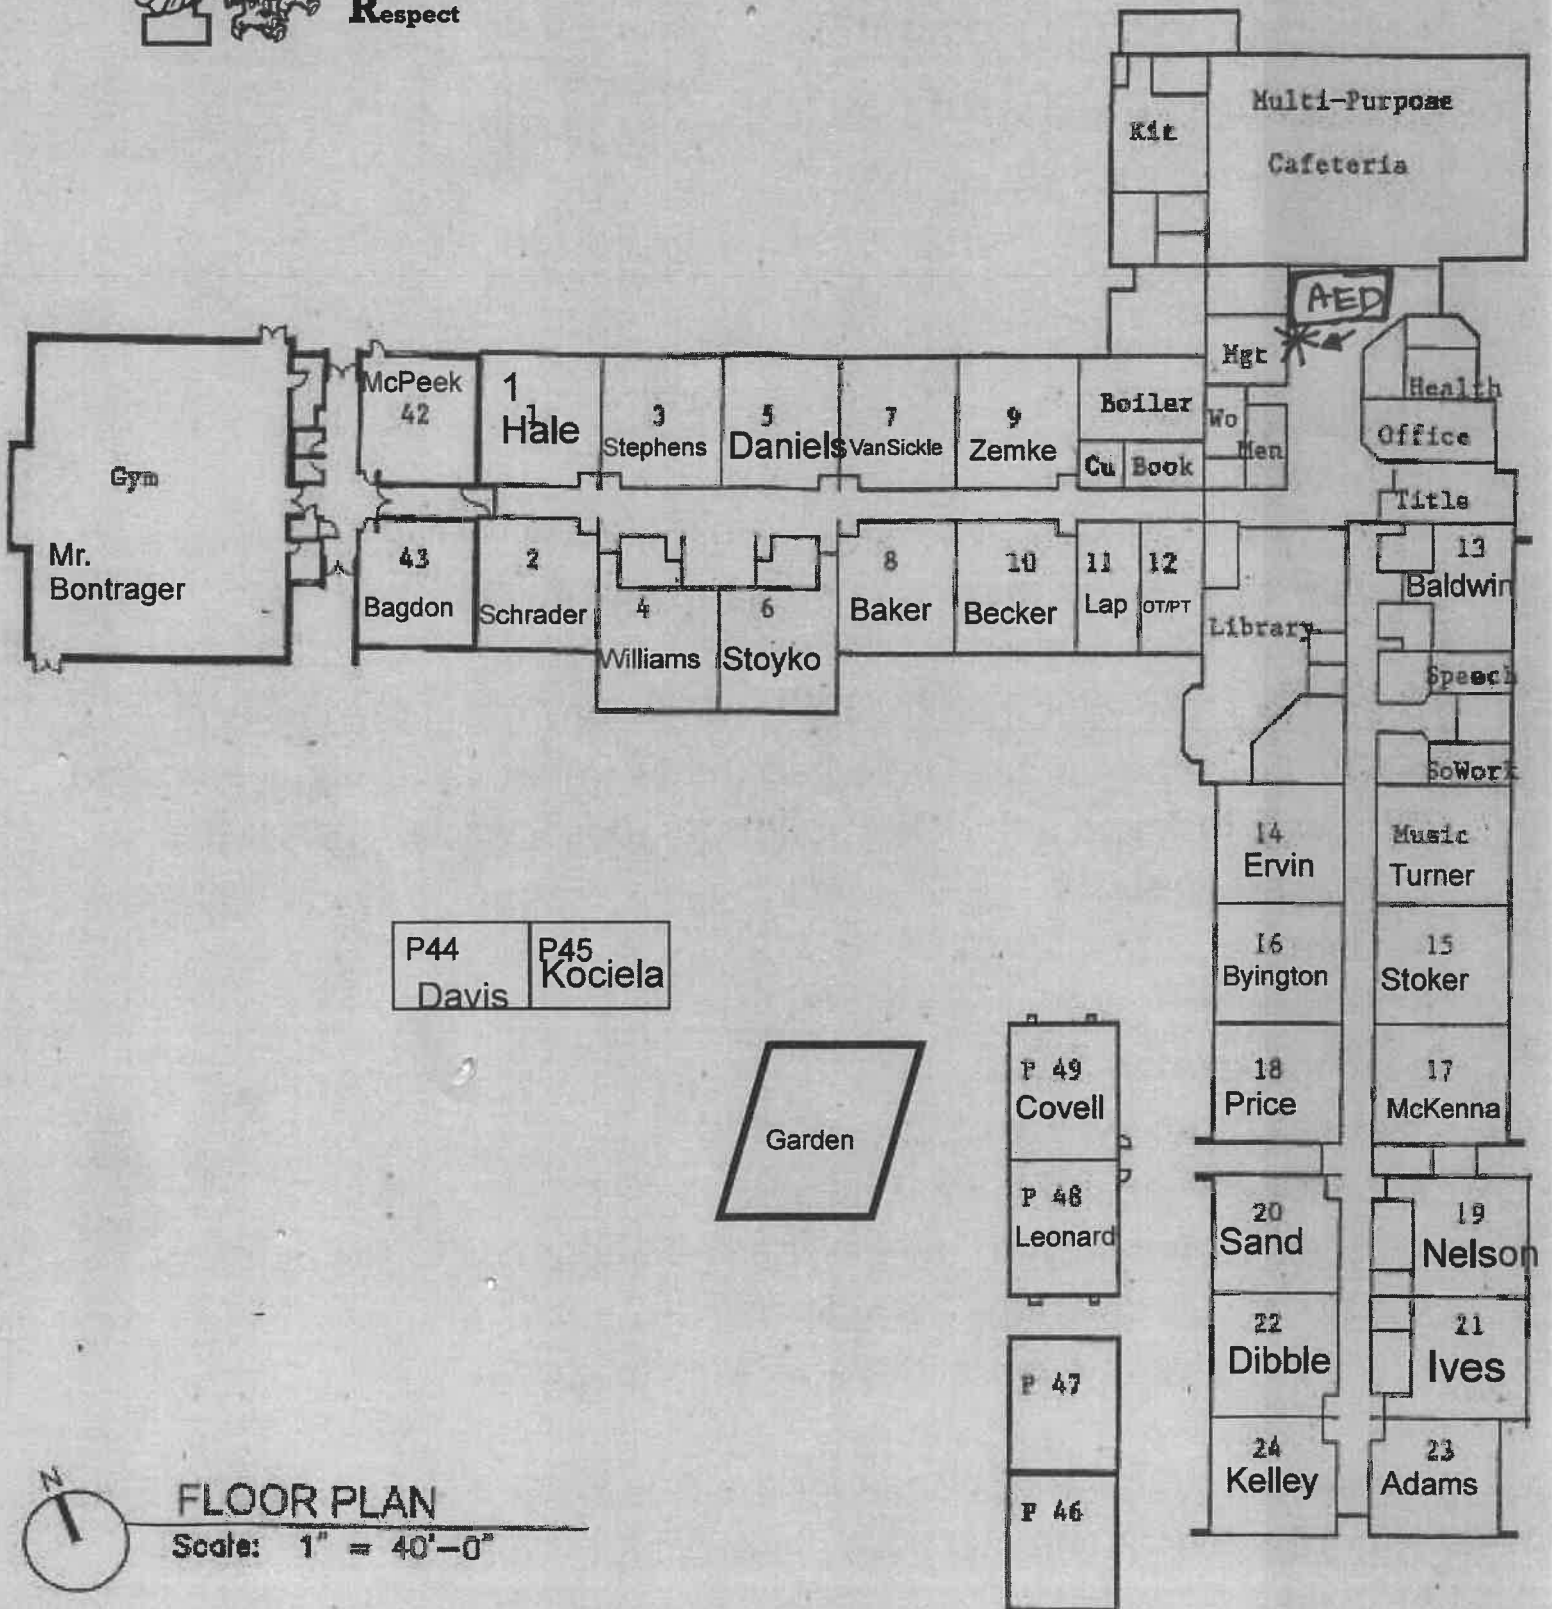

**FLOOR PLAN**

Scale: 1" = 40'-0"