
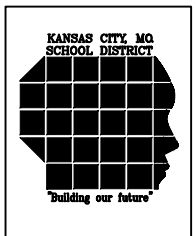

FIRST FLOOR PLAN
 SCALE: 3/32" = 1'-0"

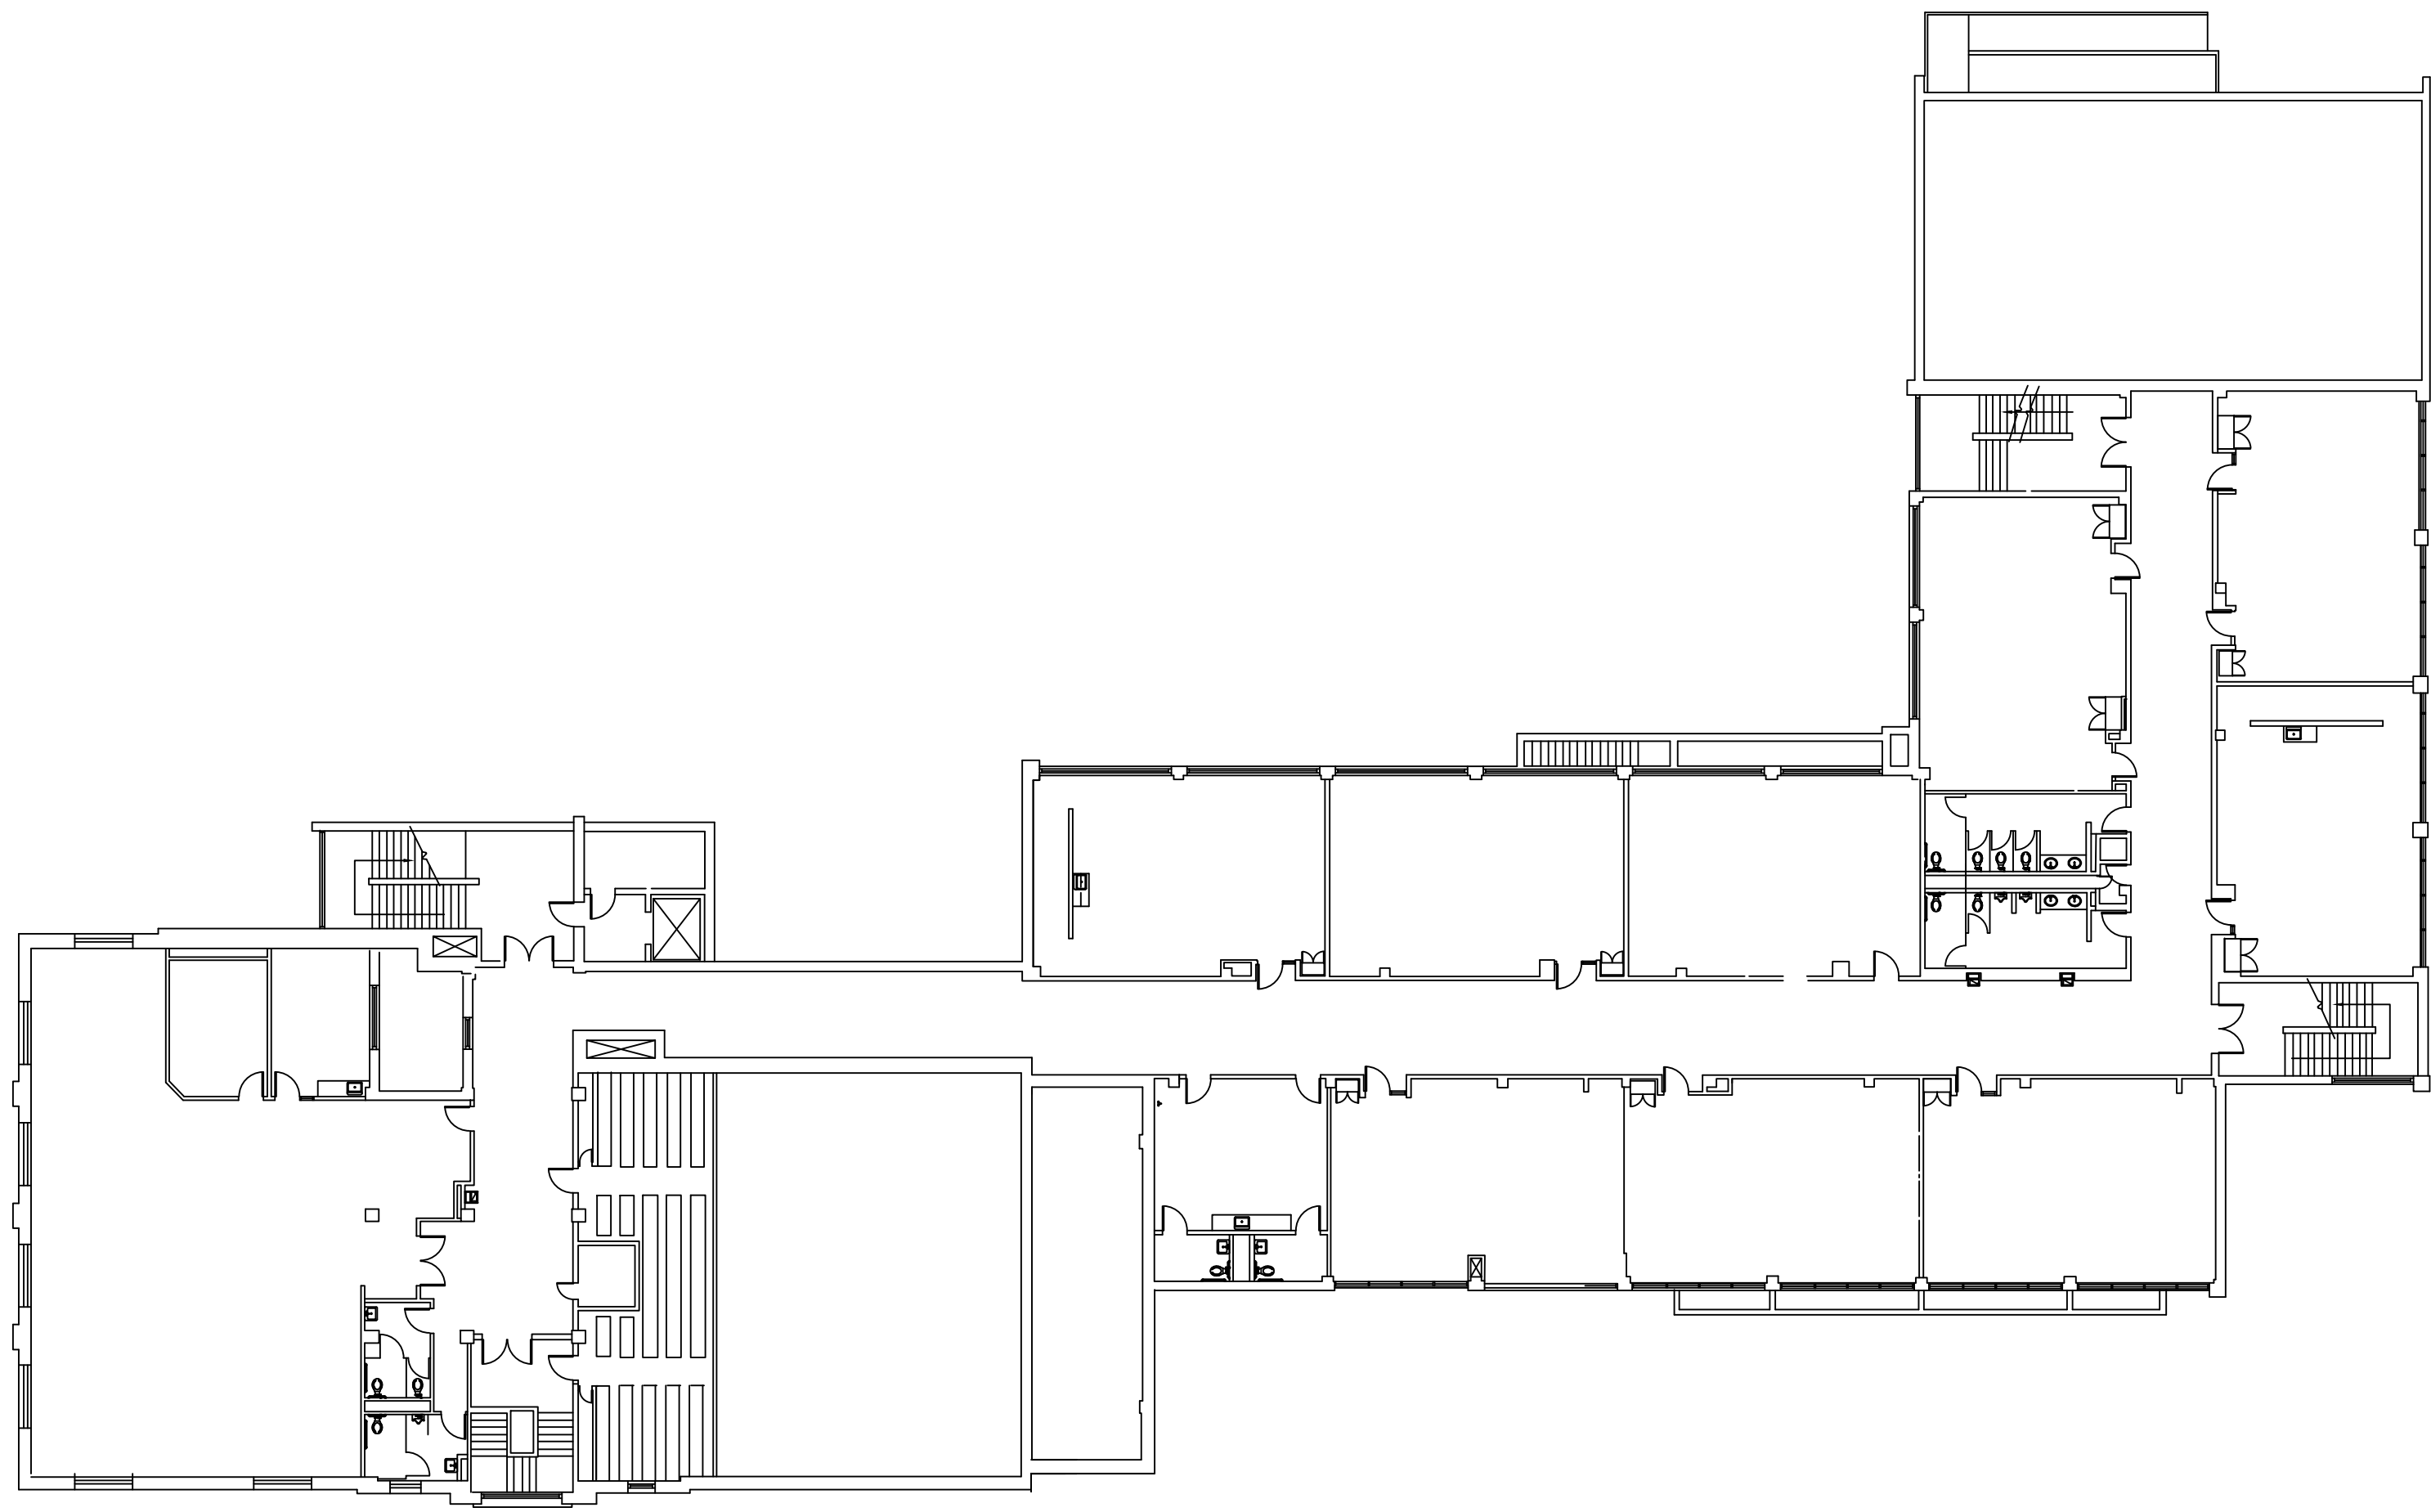

TapanAm
 Associates, Inc.
 CONSULTING
 Engineers
 Architects
 201 W. 135th ST.
 KANSAS CITY
 MISSOURI 64145
 (816) 941-6100


 



 
SCARRITT ELEMENTARY
 3309 ANDERSON
 KANSAS CITY, MISSOURI


PROJECT NO.:	5094.00
ARCH. JOB NO.:	
PROJECT ARCH.:	
DRAWN BY:	RH
CHECKED BY:	HB
ISSUE DATES:	DESCRIPTION:

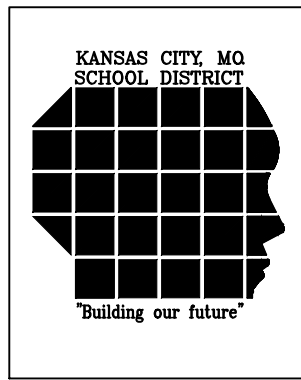
FIRST FLOOR PLAN
 A-2





SECOND FLOOR PLAN

 SCALE: 3/32" = 1'-0"



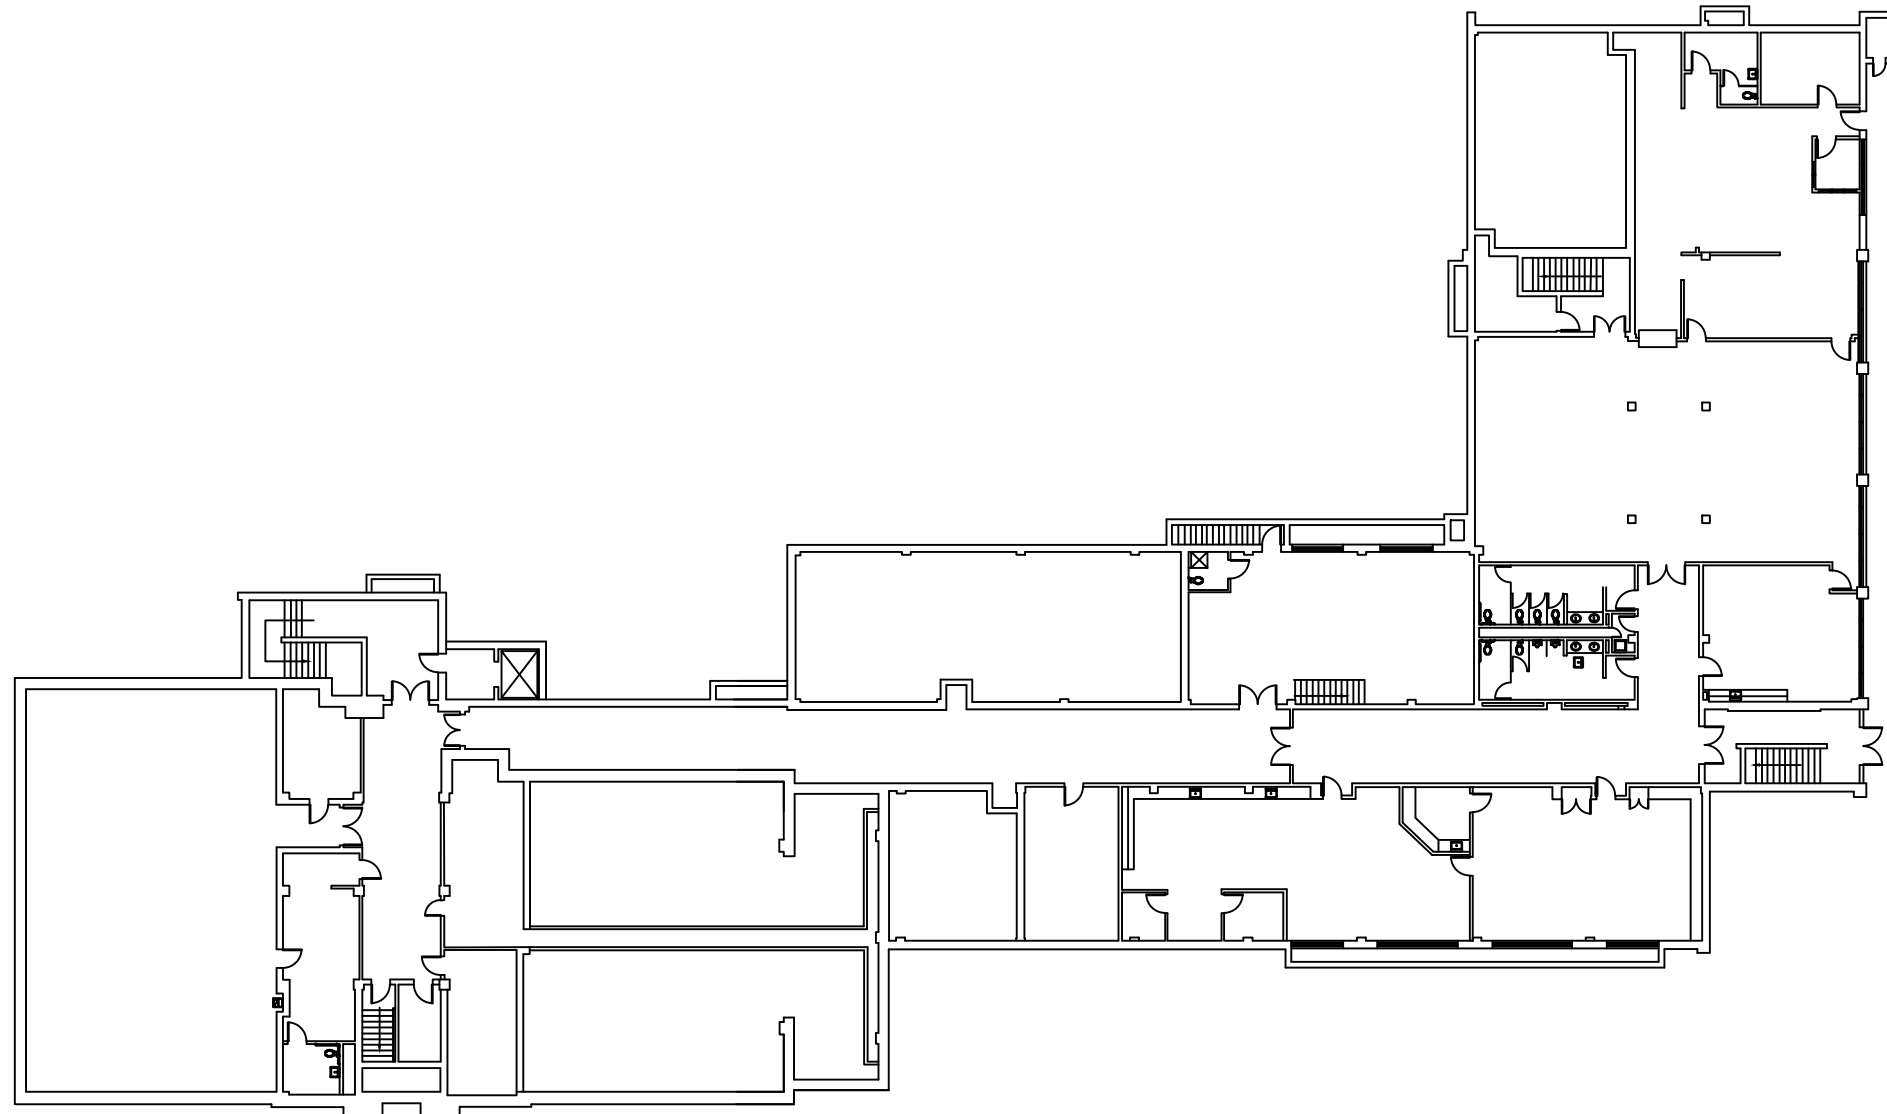

TapanAm
 Associates, Inc.
 CONSULTING
 Engineers
 Architects
 201 W. 135th ST.
 KANSAS CITY
 MISSOURI 64145
 (816) 941-6100


 



SCARRITT ELEMENTARY
 3509 ANDERSON
 KANSAS CITY, MISSOURI

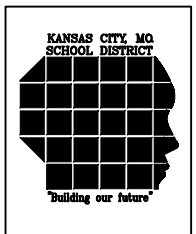
PROJECT NO.:	5094.00
ARCH. JOB NO.:	
PROJECT ARCH.:	
DRAWN BY:	RH
CHECKED BY:	HB
ISSUE DATES:	DESCRIPTION:

SECOND FLOOR PLAN
 A-3





 1 BASEMENT FLOOR PLAN
 SCALE: 3/32" = 1'-0"

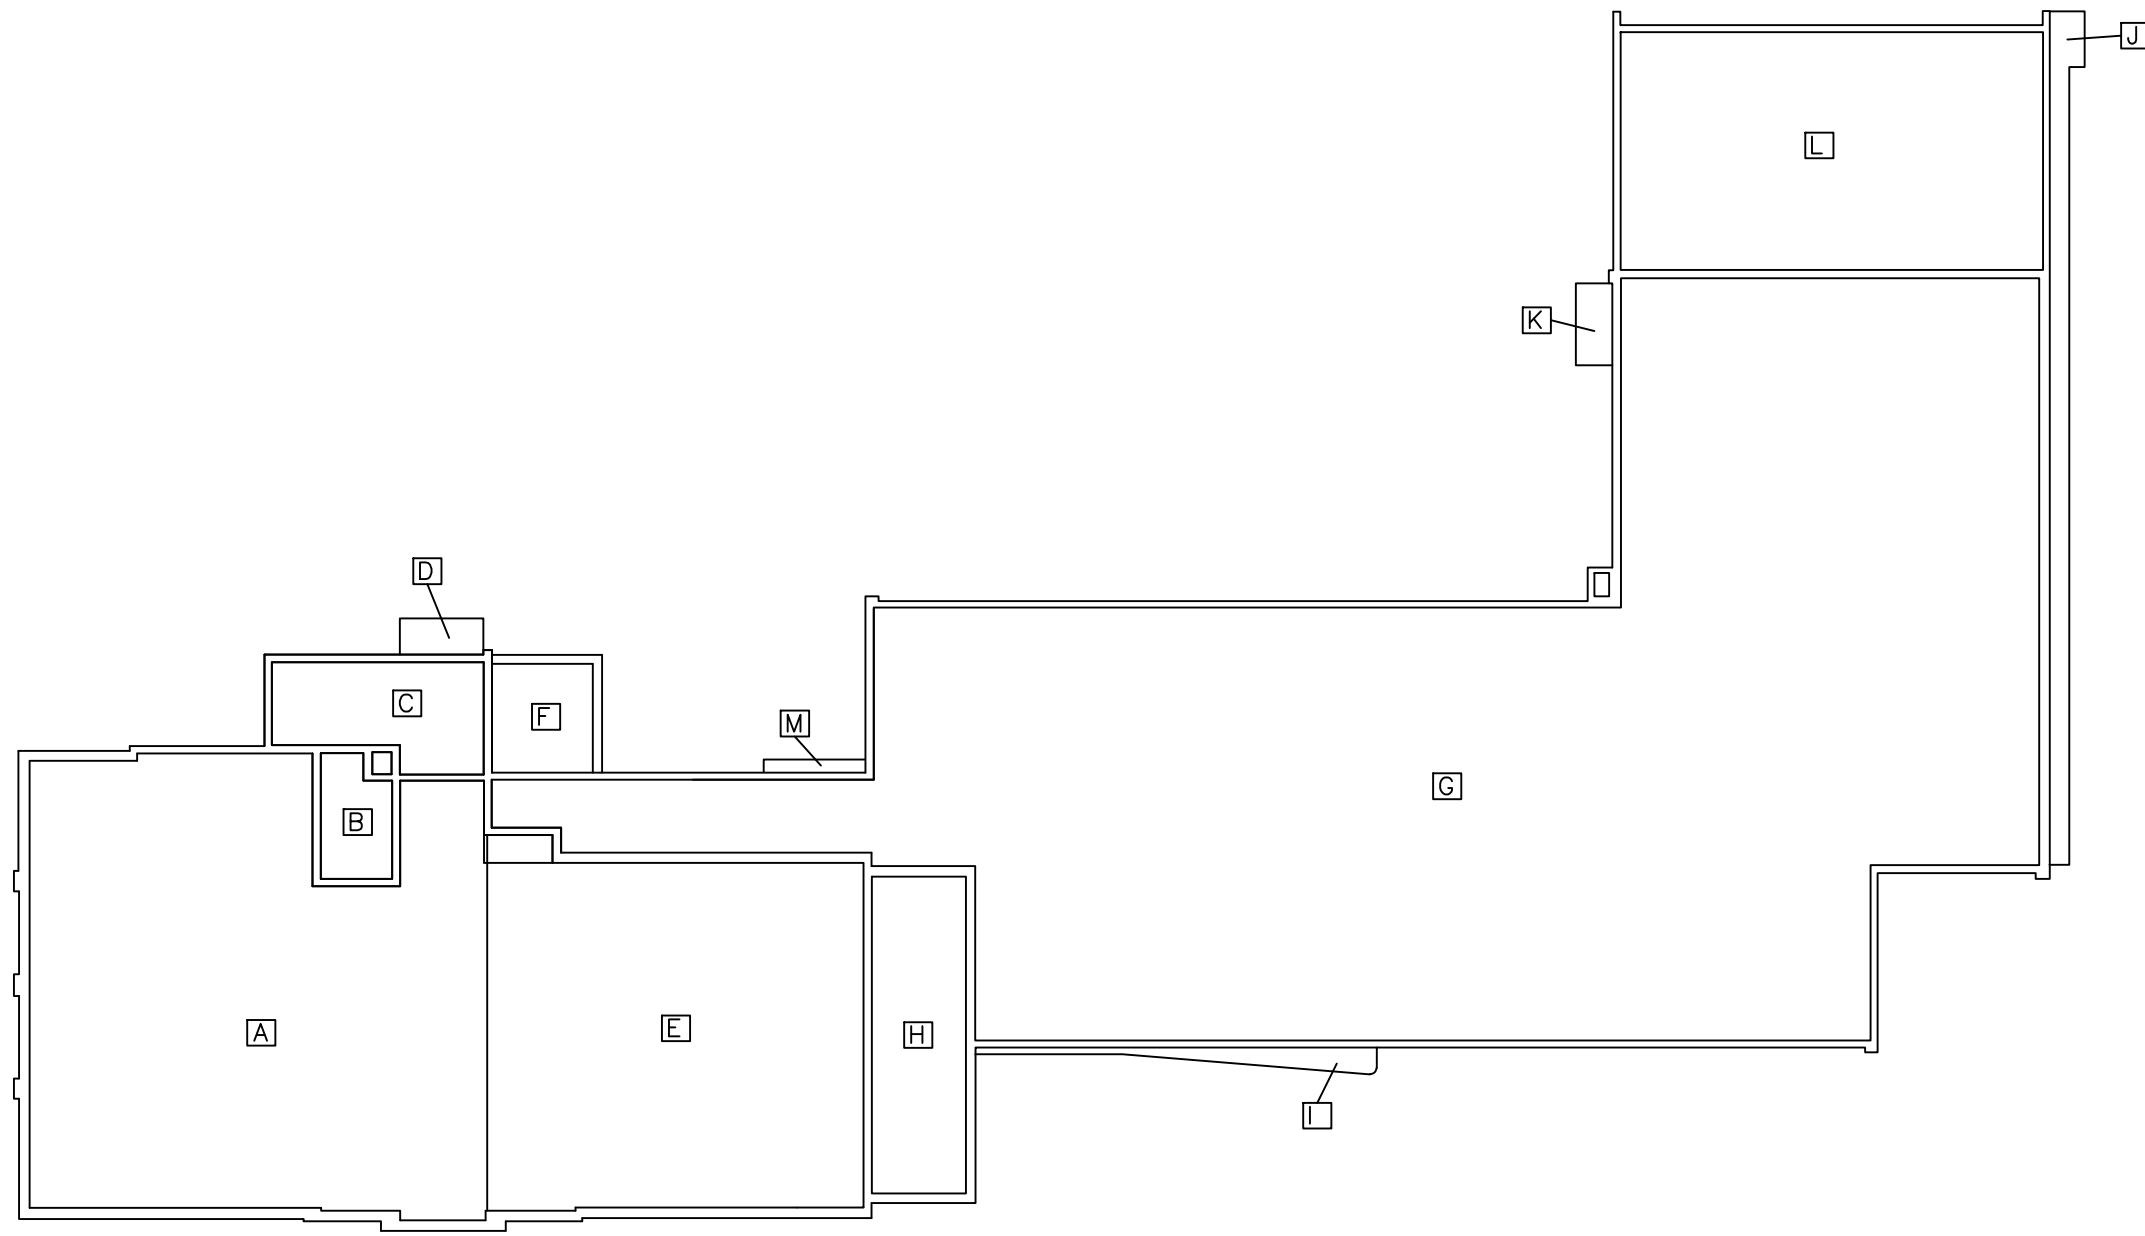

TapanAm
 Associates, Inc.
 CONSULTING
 Engineers
 Architects
 201 W. 135th ST.
 KANSAS CITY
 MISSOURI 64145
 (816) 941-6100


 


SCARRITT ELEMENTARY
 3309 ANDERSON
 KANSAS CITY, MISSOURI

PROJECT NO.:	5094.00
ARCH. JOB NO.:	
PROJECT ARCH.:	
DRAWN BY:	RH
CHECKED BY:	HB
ISSUE DATES:	DESCRIPTION:

BASEMENT FLOOR
 PLAN
 A-1





1 ROOF PLAN
 SCALE: 3/32" = 1'-0"


TapanAm Associates, Inc.
 CONSULTING
 Engineers
 Architects
 201 W. 135th ST.
 KANSAS CITY
 MISSOURI 64145
 (816) 941-6100



SCARRITT ELEMENTARY
 3309 ANDERSON
 KANSAS CITY, MISSOURI

PROJECT NO.:	5094.00
ARCH. JOB NO.:	
PROJECT ARCH.:	
DRAWN BY:	RH
CHECKED BY:	HB
ISSUE DATES:	DESCRIPTION:

ROOF PLAN
 A-4