

LONGVIEW SCHOOL DISTRICT ADMINISTRATION OFFICE RE-ROOF

Longview, Washington

Project Team

OWNER
LONGVIEW SCHOOL DISTRICT NO. 122
2715 Lilac Street
Longview, WA 98632
Contact: Jason Reetz
Ph. (360) 575-7020

e-mail: jreetz@longview.k12.wa.us



ARCHITECTURAL
COLLINS ARCHITECTURAL GROUP P.S.
950 12th Avenue, Suite 200
Longview, WA 98632

Project Representative
Contact: Don Luthardt
Ph. (360) 687-8379


e-mail: don@johanssonwing.com

Sheet Index

ARCHITECTURAL:
A000 COVER SHEET
A201 ROOF PLAN
A501 ROOF DETAILS

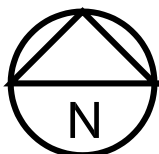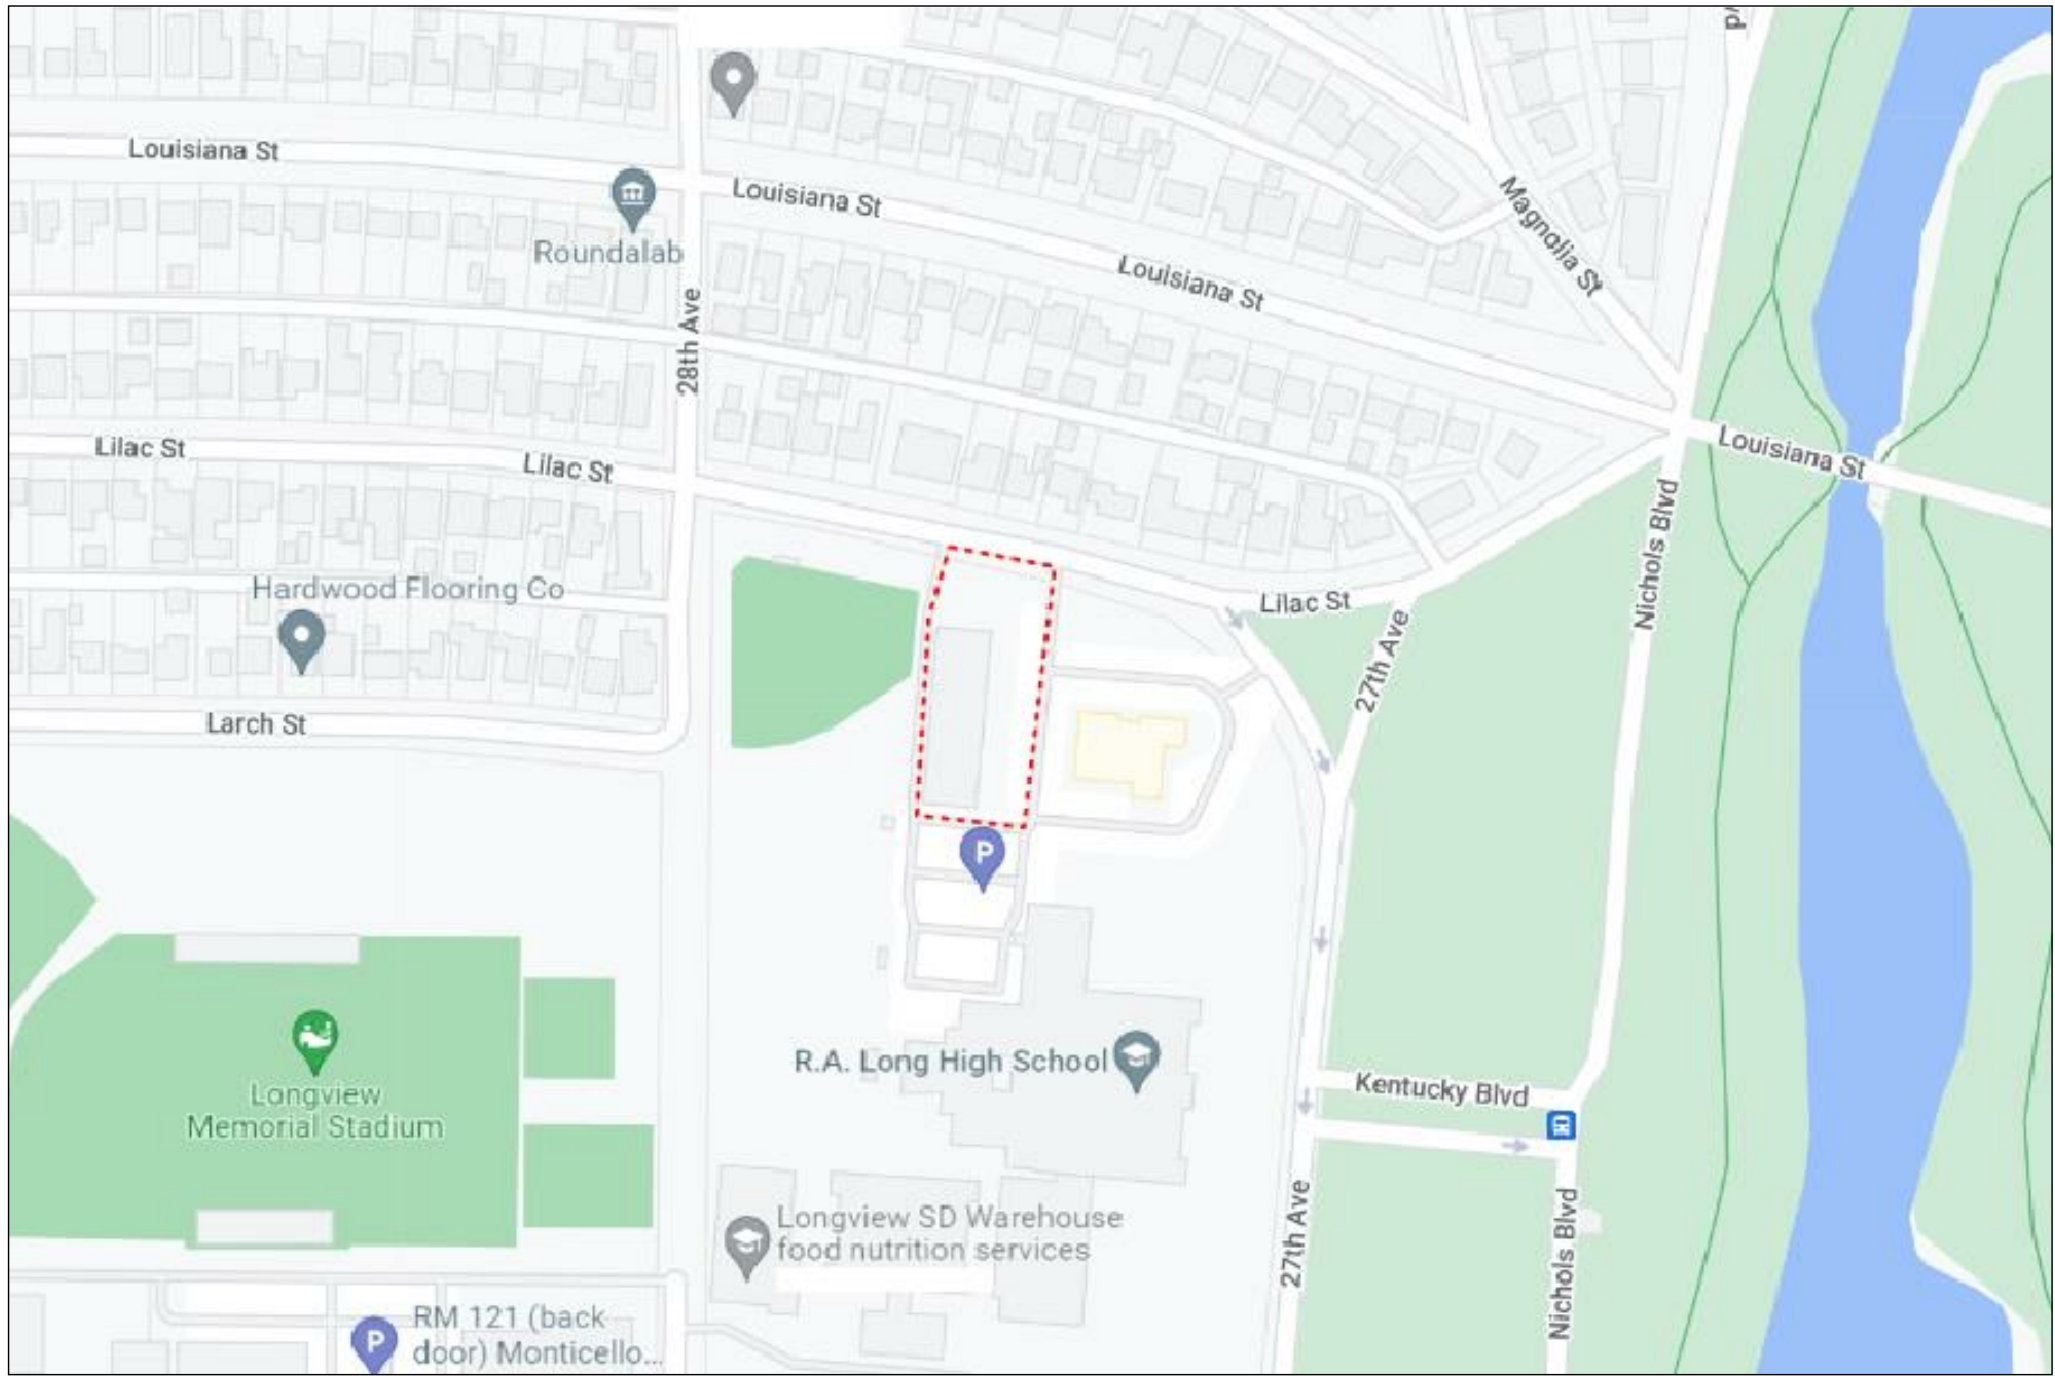

VICINITY MAP
NOT TO SCALE

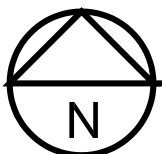

SITE MAP
NOT TO SCALE

MARK	DATE	DESCRIPTION



ARCHITECTURAL GROUP, P.S.
950 12th AVE., SUITE 200
LONGVIEW, WA 98632
PHONE: 360-425-0000
E-MAIL: craig@collinsarchgroup.com



ADMINISTRATION OFFICE
BUILDING REEROOF
LONGVIEW SCHOOL DISTRICT
2715 LILAC STREET, LONGVIEW, WA 98632

BID SET
6-15-2022

22026
SHEET NO.

A000

MARK	DATE	DESCRIPTION

COLLINS


ARCHITECTURAL GROUP, P.S.

950 12th AVE., SUITE 200

LONGVIEW, WA 98632

PHONE: 360-425-0000

E-MAIL: craig@collinsarchgroup.com

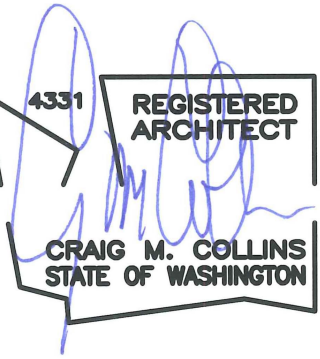


ADMINISTRATION OFFICE
BUILDING REROOF
LONGVIEW SCHOOL DISTRICT
2715 LILAC STREET, LONGVIEW, WA 98632

BID SET
6-15-2022


22026

SHEET NO.

A201

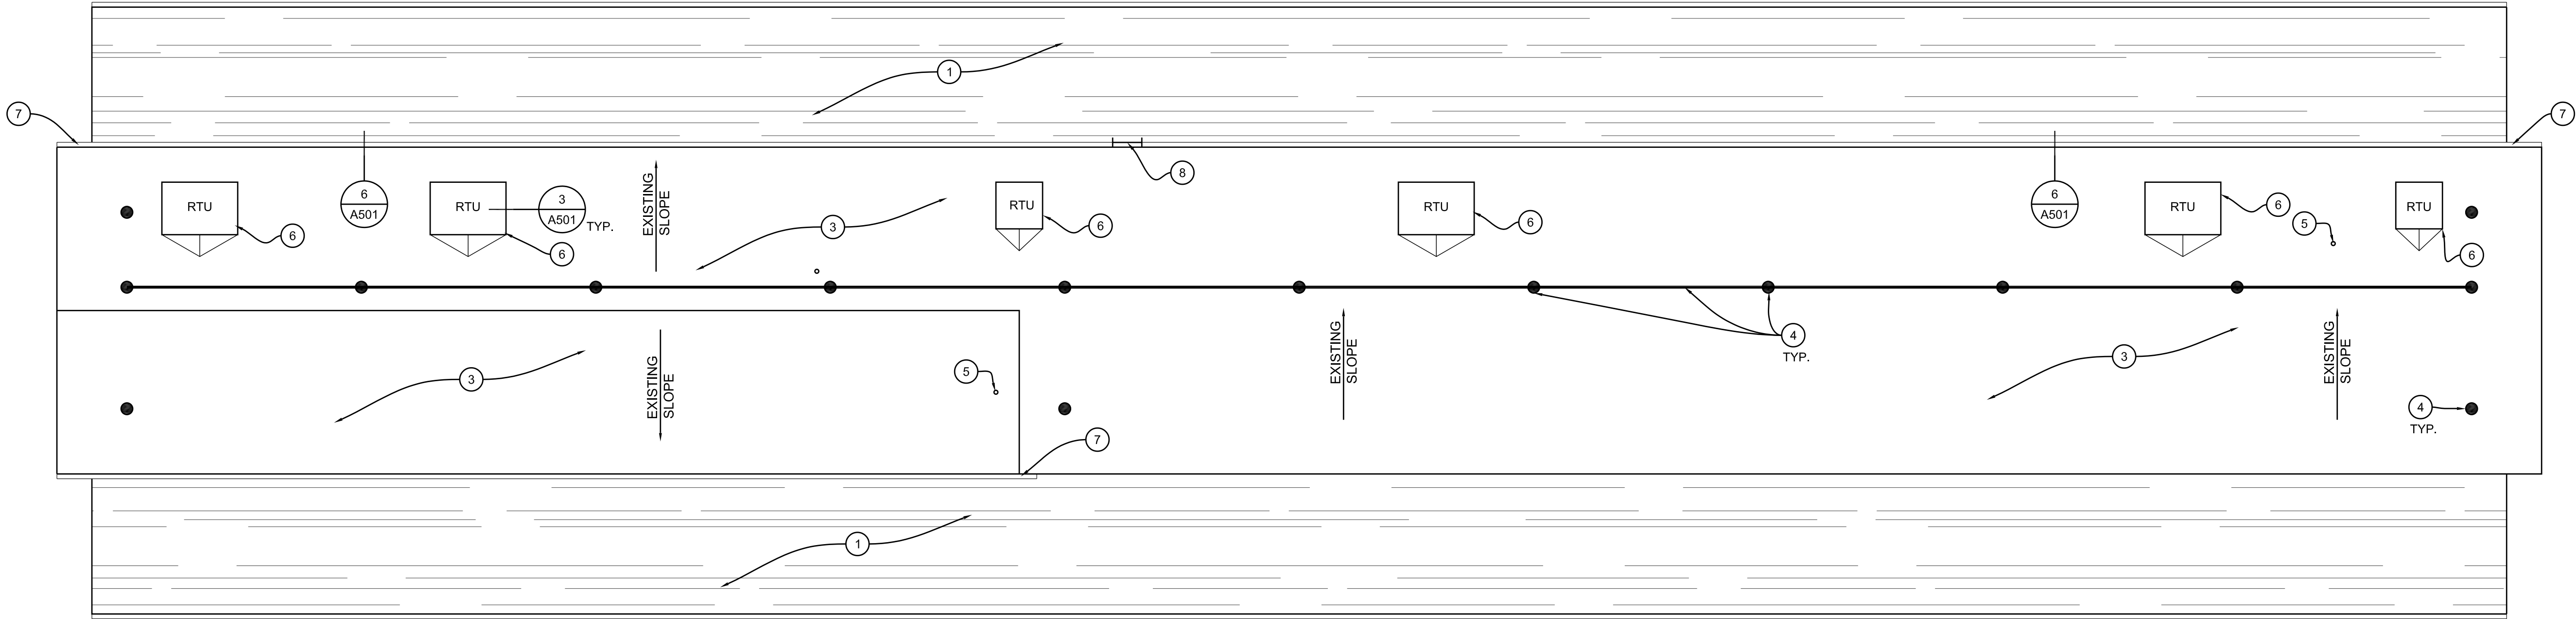

1 ROOF PLAN
1/8" = 1'-0"

 


GENERAL NOTES

- NOT ALL ROOF TOP APERTURES / AMENITIES ARE SHOWN AND / OR DETAILED. CONTRACTOR IS TO VERIFY ALL EXISTING PIPE VENTS, DUCTS / CAPS, MECHANICAL / ELECTRICAL PENETRATIONS, EXISTING BUILDING / ROOF CONDITIONS ETC. AND PROVIDE NEW ROOF SYSTEM ACCORDINGLY.
- PROVIDE NEW PIPE AND CONDUIT STANDS TO REPLACE EXISTING AND WHERE NECESSARY. EXISTING PIPE AND CONDUIT ARE NOT SHOWN ON DRAWINGS.


KEYNOTES

- EXISTING SLOPED ASPHALT SHINGLE ROOF.
- CONTRACTOR TO REUSE EXISTING METAL EDGE FLASHING.
- NEW MEMBRANE ROOFING OVER EXISTING ROOF.
- EXISTING ROOF ANCHORS AND SAFETY LINES TO REMAIN.
- MEMBRANE FLASHING AT EXISTING PIPE PENETRATION.
- MEMBRANE FLASHING AT EXISTING CURB.
- EXISTING METAL GUTTERS.
- EXISTING ROOF LADDER.




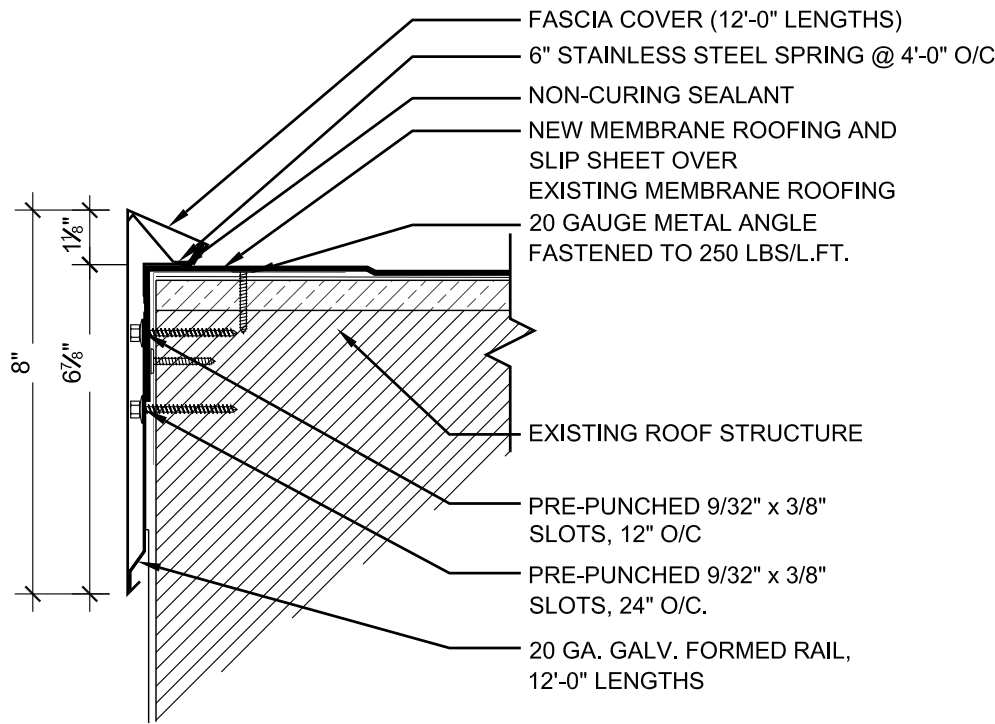


1 FASCIA- FLASHING DETAIL 3" = 1'-0"

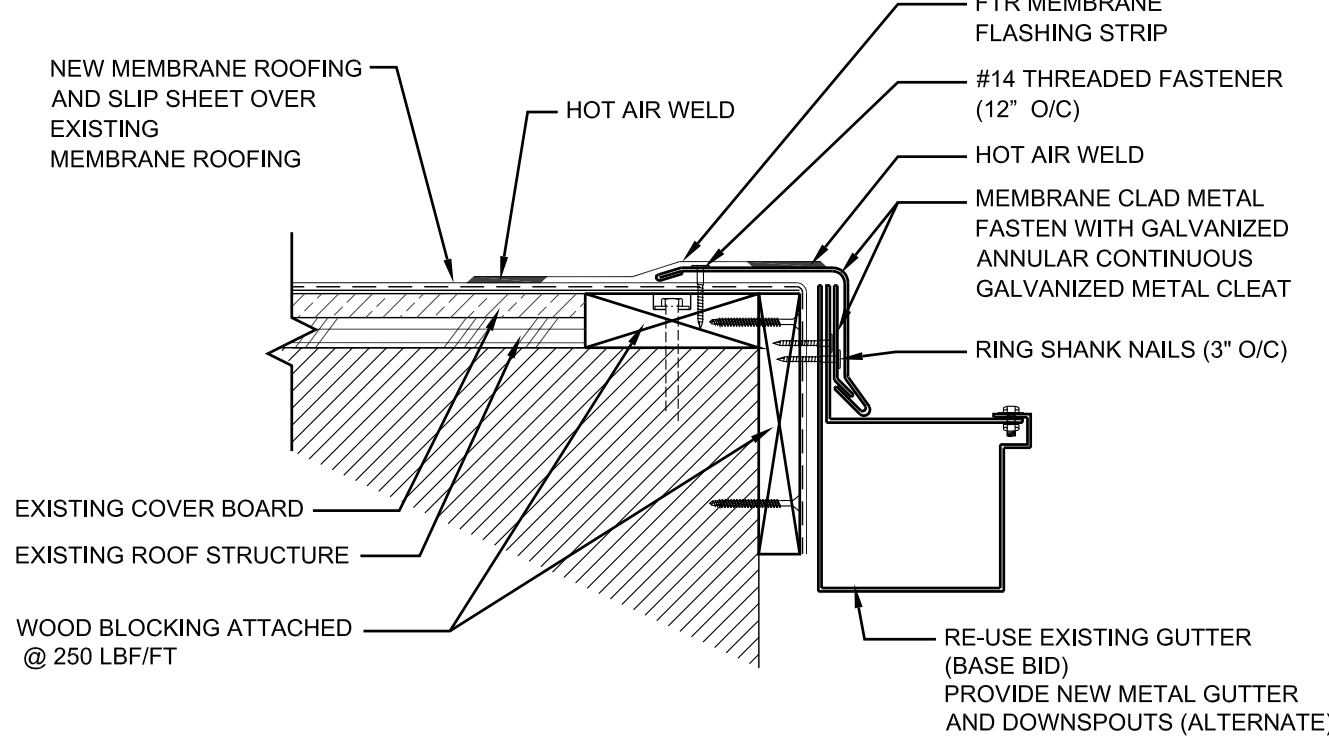

2 GUTTER DETAIL 3" = 1'-0"

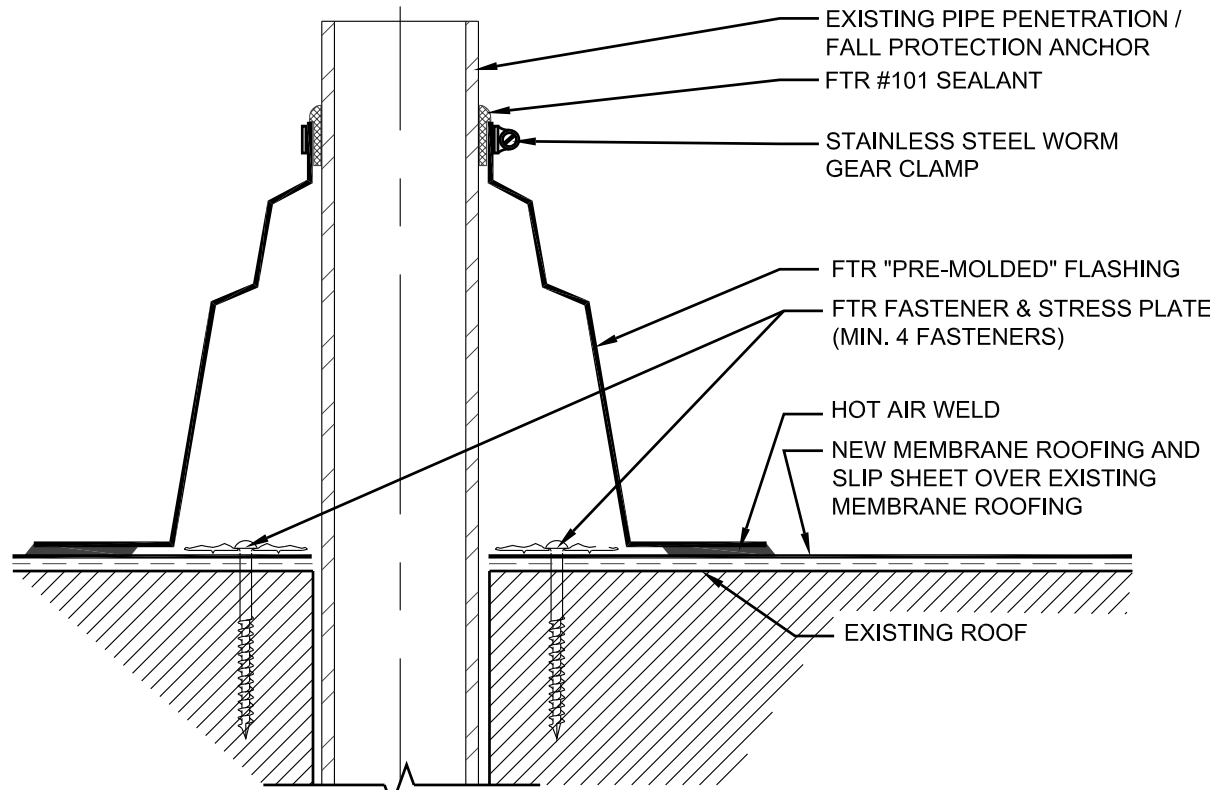

3 PRE-MOLDED PIPE FLASHING 3" = 1'-0"

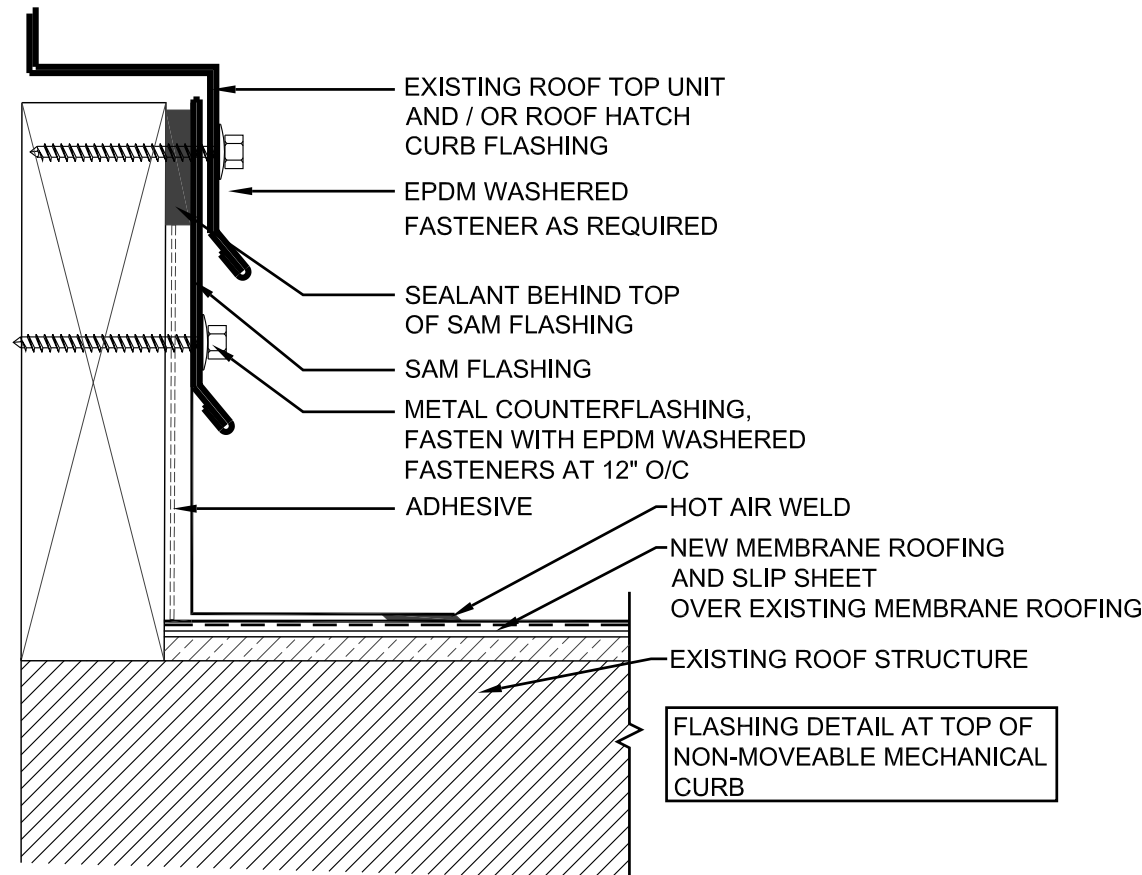


4 CURB FLASHING 3" = 1'-0"

MARK	DATE	DESCRIPTION



ARCHITECTURAL GROUP, P.S.
950 12th AVE., SUITE 200
LONGVIEW, WA 98632
PHONE: 360-425-0000
E-MAIL: craig@collinsarchgroup.com

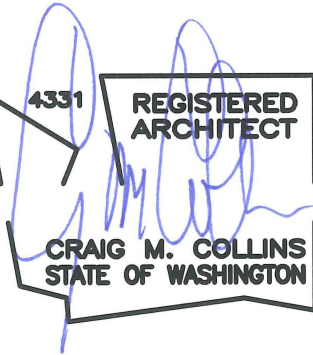

4331 REGISTERED ARCHITECT
CRAIG M. COLLINS
STATE OF WASHINGTON

ADMINISTRATION OFFICE
BUILDING REROOF
LONGVIEW SCHOOL DISTRICT
2715 LILAC STREET, LONGVIEW, WA 98632

BID SET
6-15-2022

22026

SHEET NO.

A501