

LONGVIEW SCHOOL DISTRICT

R.A. LONG HIGH SCHOOL - GYM RE-ROOF

Longview, Washington

Project Team

OWNER
LONGVIEW SCHOOL DISTRICT NO. 122
2715 Lilac Street
Longview, WA 98632
Contact: Jason Reetz
Ph. (360) 575-7020

e-mail: jreetz@longview.k12.wa.us



ARCHITECTURAL
COLLINS ARCHITECTURAL GROUP P.S.
950 12th Avenue, Suite 200
Longview, WA 98632

Project Representative
Contact: Don Luthardt
Ph. (360) 687-8379


e-mail: don@johanssonwing.com

Sheet Index

ARCHITECTURAL:
A000 COVER SHEET
A201 ROOF PLAN
A501 ROOF DETAILS

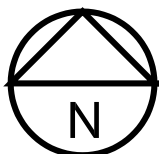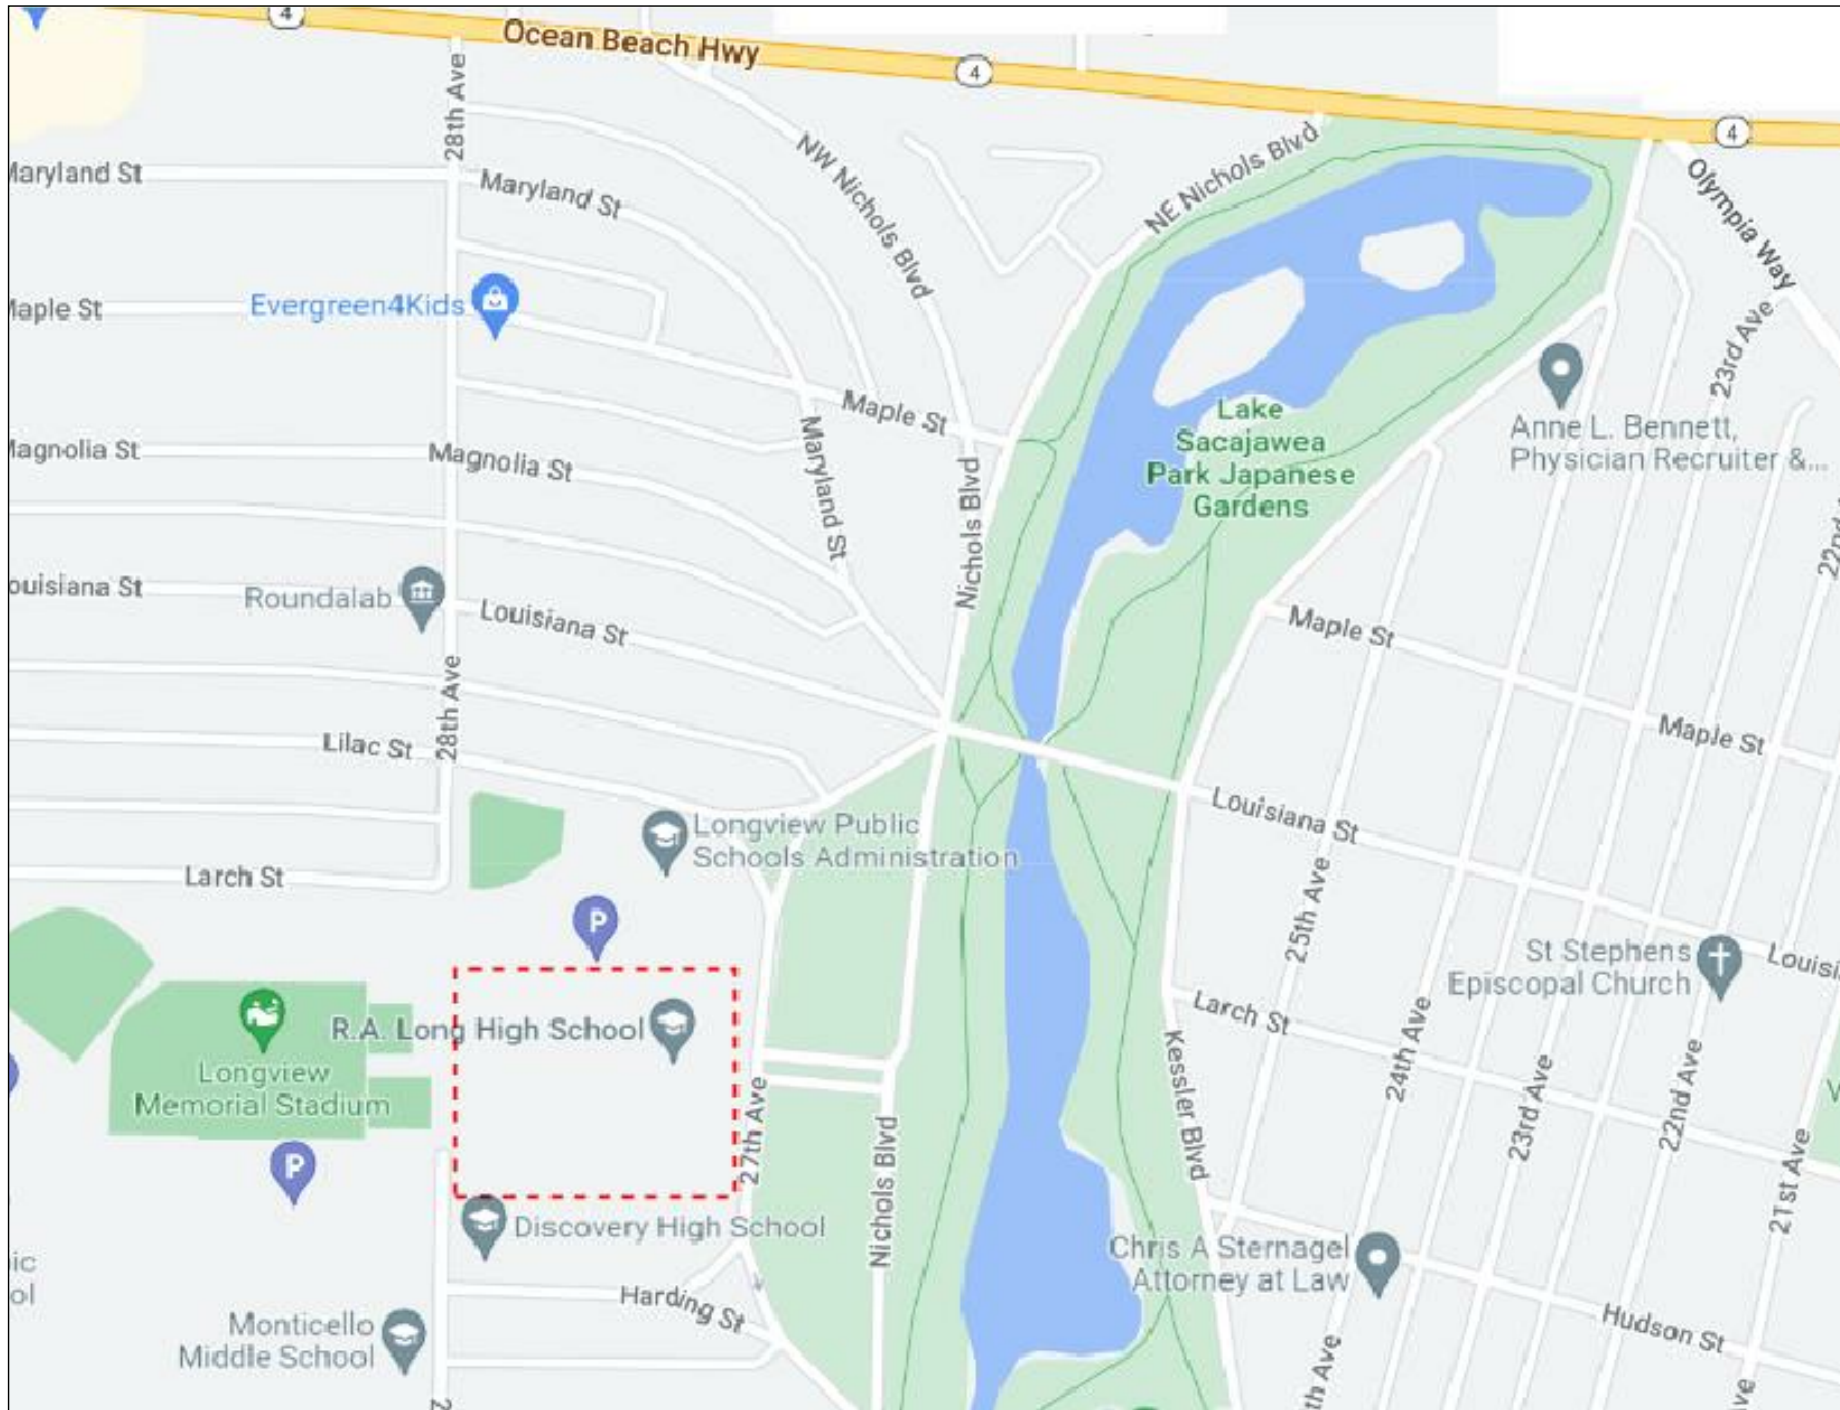

VICINITY MAP
NOT TO SCALE

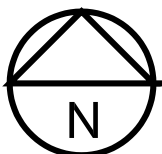

SITE MAP
NOT TO SCALE

MARK	DATE	DESCRIPTION




ARCHITECTURAL GROUP, P.S.

950 12th AVE., SUITE 200
LONGVIEW, WA 98632
PHONE: 360-425-0000
E-MAIL: craig@collinsarchgroup.com




R.A. LONG HIGH SCHOOL
GYM REEROOF
LONGVIEW SCHOOL DISTRICT
1324 30TH AVE., LONGVIEW, WA 98632

BID SET
6-15-2022

 

22026
SHEET NO.

A000

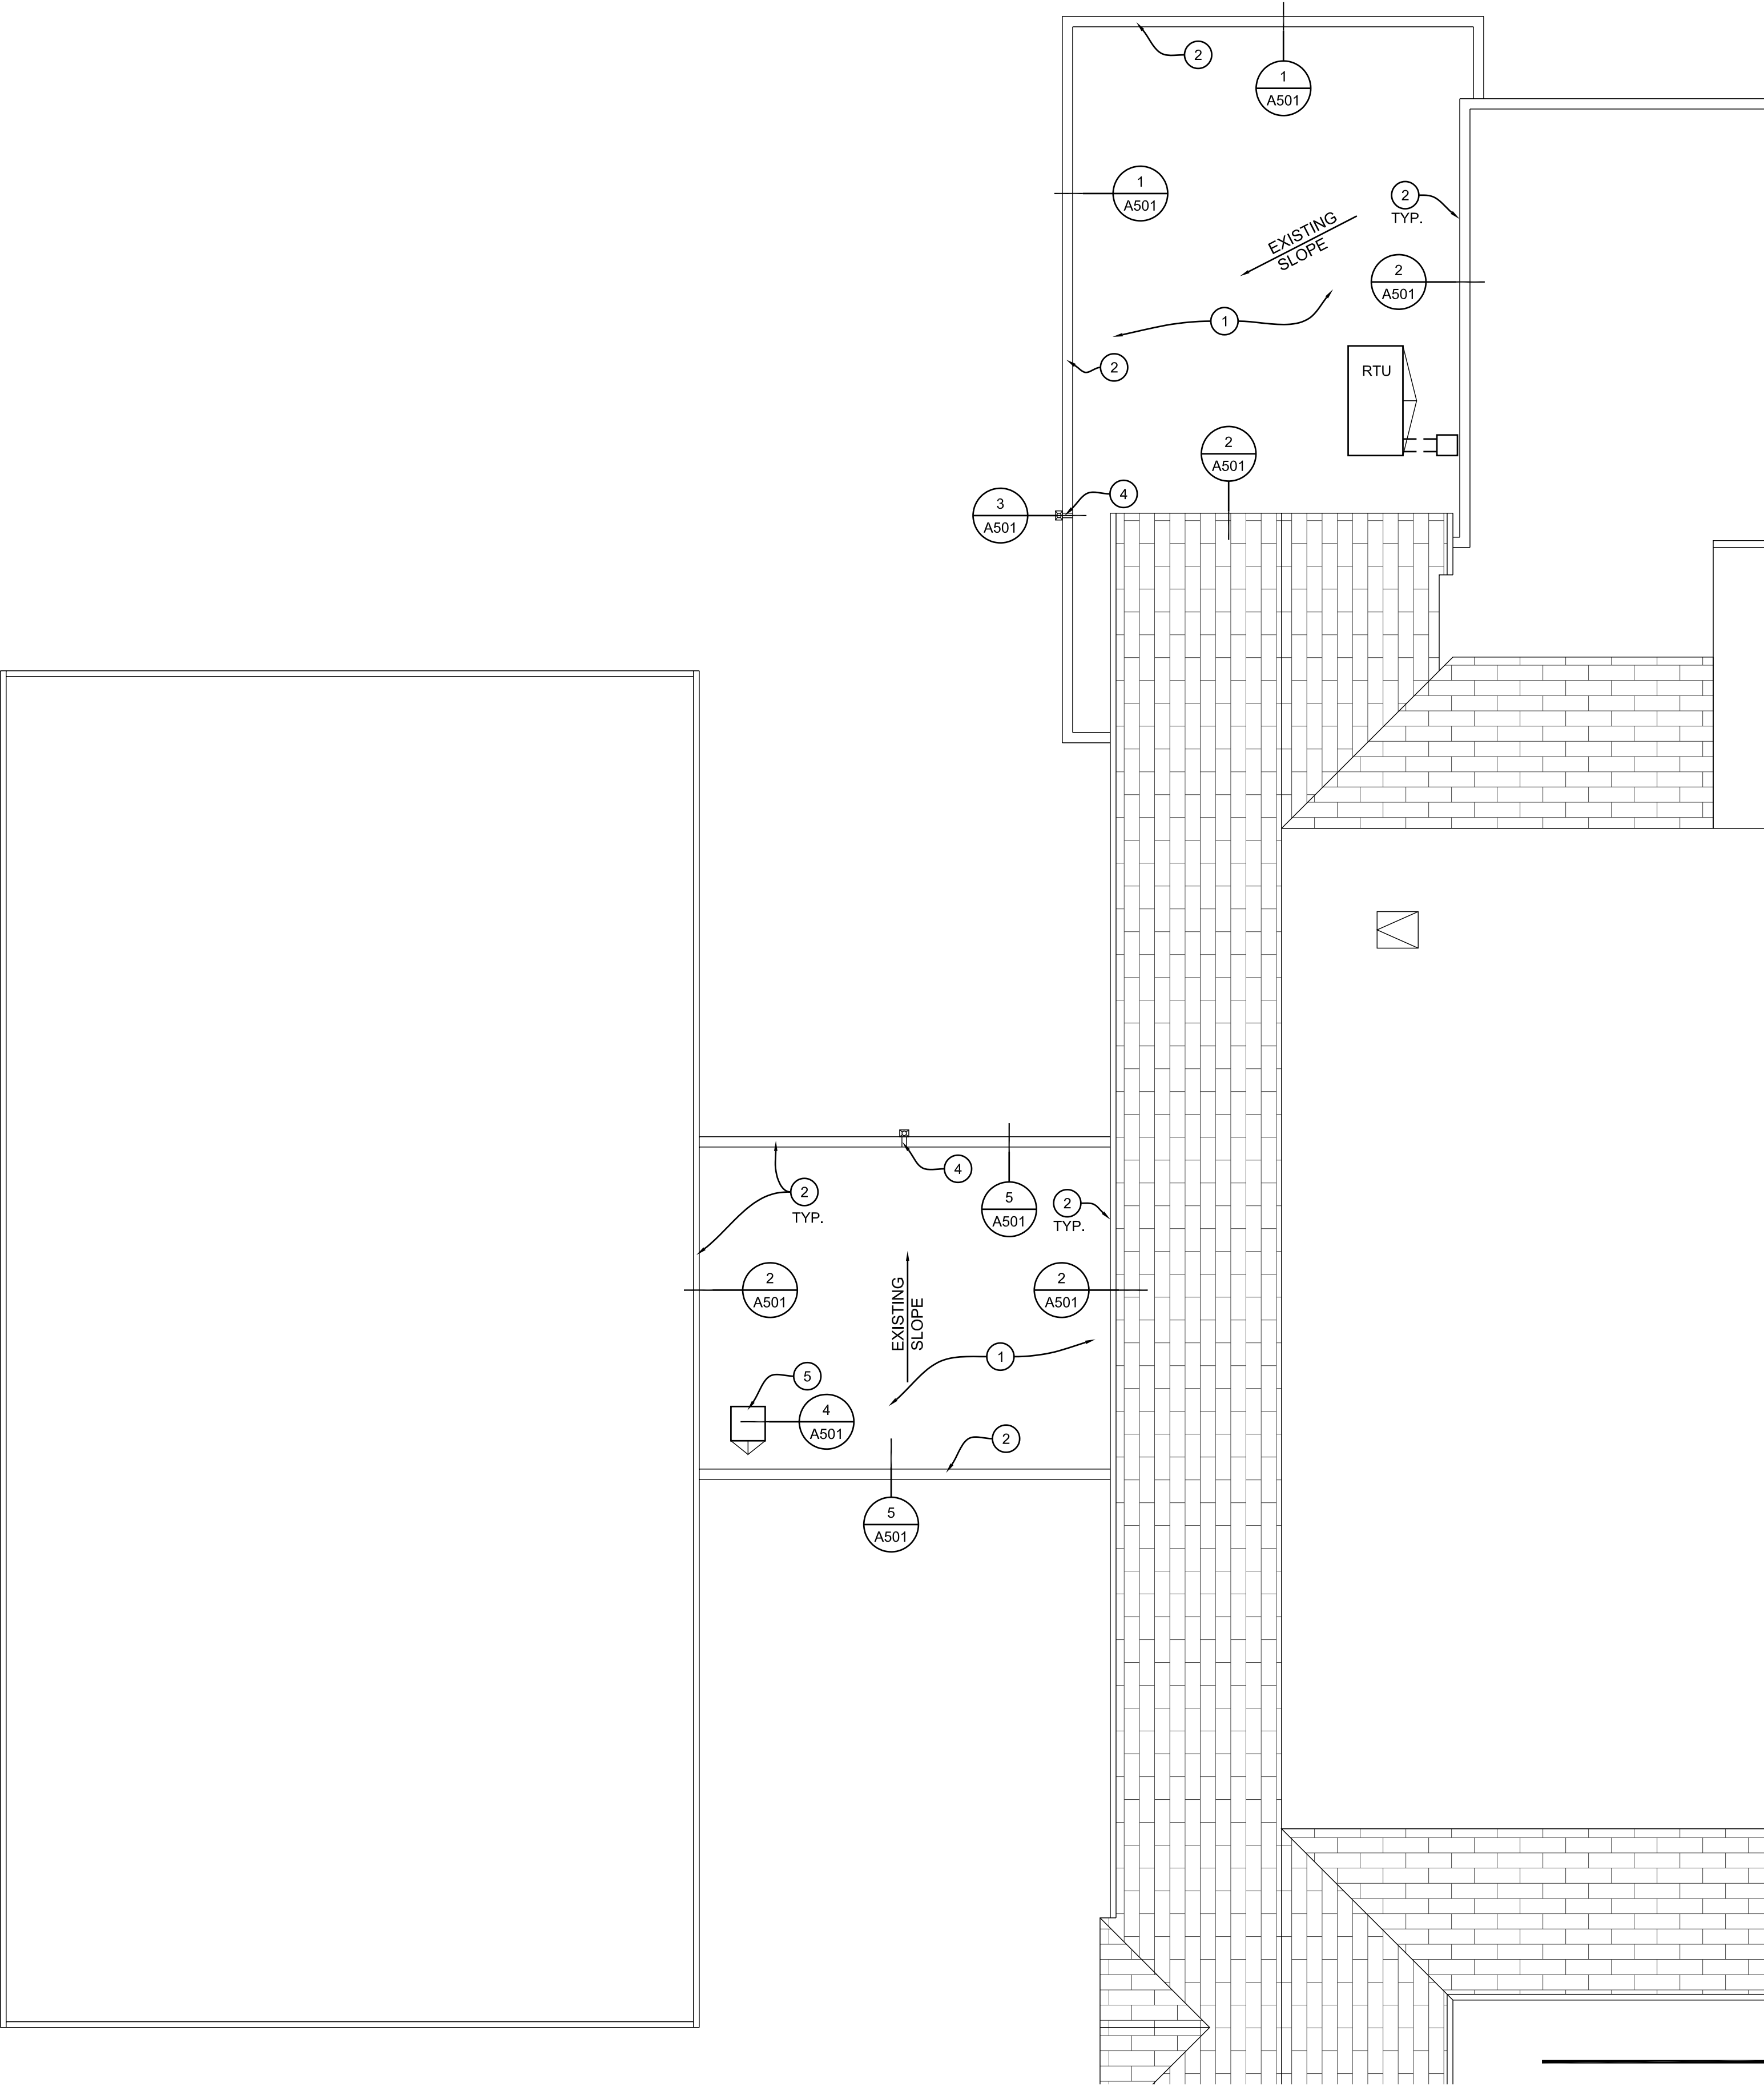


1 PARTIAL ROOF PLAN
1/8" = 1'-0"
0' 2' 4' 8' 16'

GENERAL NOTES

1. CONTRACTOR TO REVIEW EXISTING ROOF CRICKET CONDITIONS TO PROVIDE NECESSARY CRICKETS FOR PROPER ROOF DRAINAGE.
2. NOT ALL ROOF TOP APERTURES / AMENITIES ARE SHOWN AND / OR DETAILED. CONTRACTOR IS TO VERIFY ALL EXISTING PIPE VENTS, DUCTS / CAPS, MECHANICAL / ELECTRICAL PENETRATIONS, EXISTING BUILDING / ROOF CONDITIONS ETC. AND PROVIDE NEW ROOF SYSTEM ACCORDINGLY.
3. PROVIDE NEW PIPE AND CONDUIT STANDS TO REPLACE EXISTING AND WHERE NECESSARY. EXISTING PIPE AND CONDUIT ARE NOT SHOWN ON DRAWINGS

KEYNOTES


1. NEW MEMBRANE ROOF ASSEMBLY OVER EXISTING ROOF.
2. EXISTING WALL FLASHING TO BE REUSED.
3. SINGLE-PLY MEMBRANE FLASHING AT EXISTING EXHAUST FAN.
4. PROVIDE NEW PRE-FINISHED METAL AT EXISTING THRU WALL SCUPPERS LOCATIONS.
5. EXISTING ROOF ACCESS HATCH.

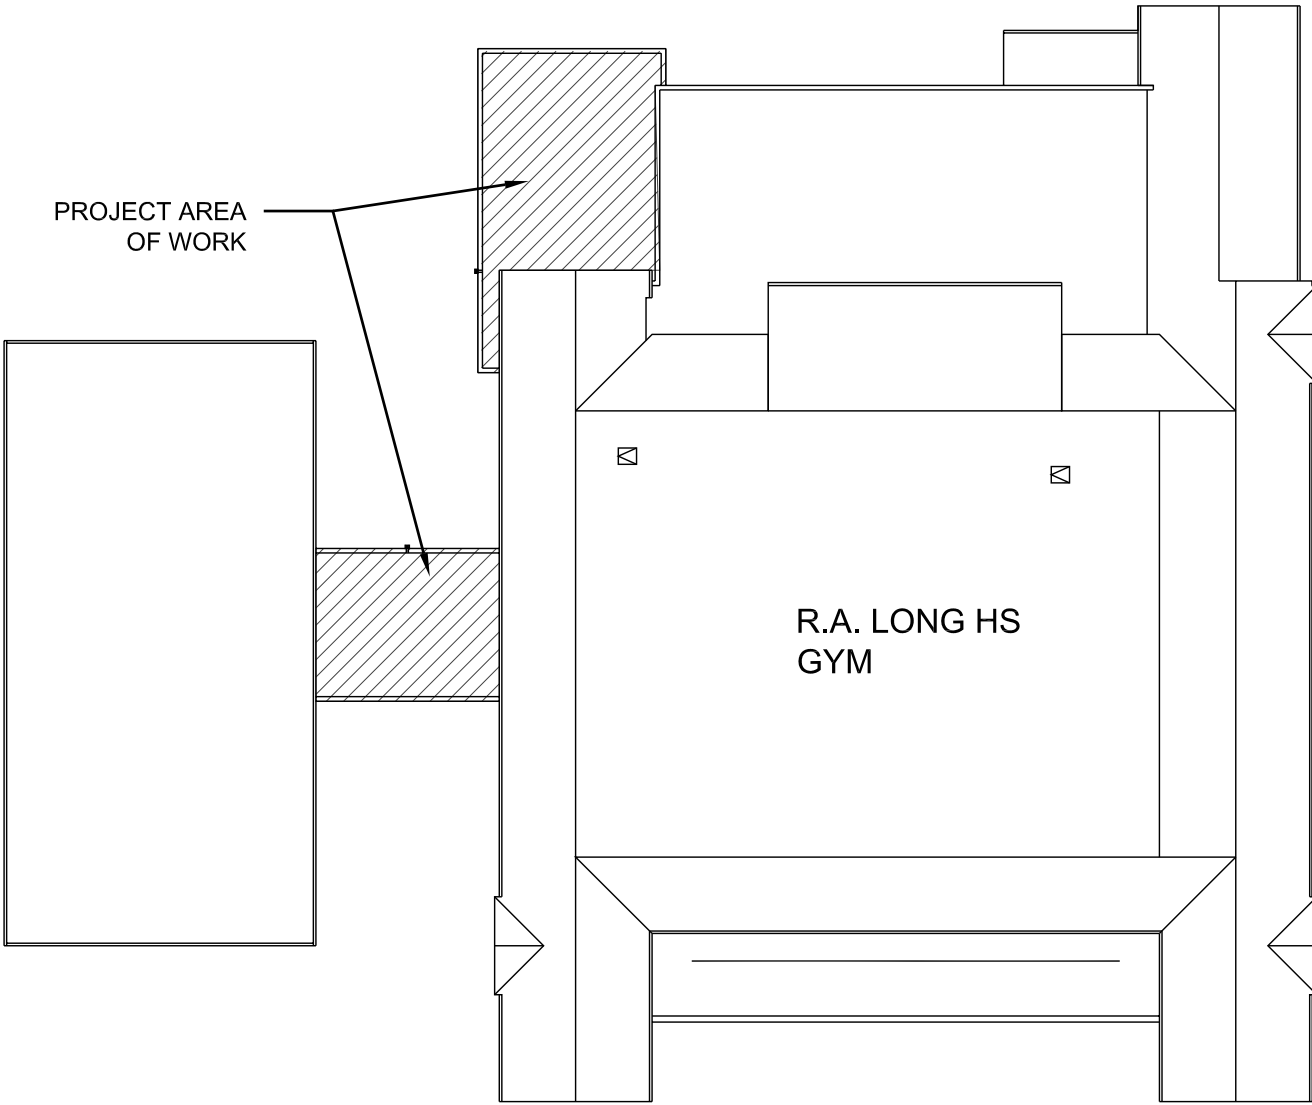

2 KEYPLAN
NOT TO SCALE
PROJECT NORTH

MARK	DATE	DESCRIPTION

COLLINS
ARCHITECTURAL GROUP, P.S.
950 12th AVE., SUITE 200
LONGVIEW, WA 98632
PHONE: 360-425-0000
E-MAIL: craig@collinsarchgroup.com

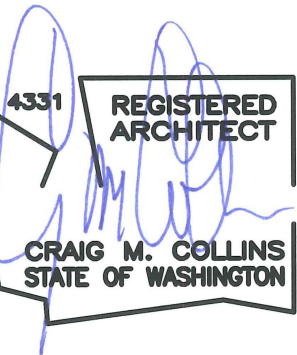






**R.A. LONG HIGH SCHOOL
GYM REROOF
LONGVIEW SCHOOL DISTRICT**
1324 30TH AVE., LONGVIEW, WA 98632

**BID SET
6-15-2022**

22026

SHEET NO.

A201

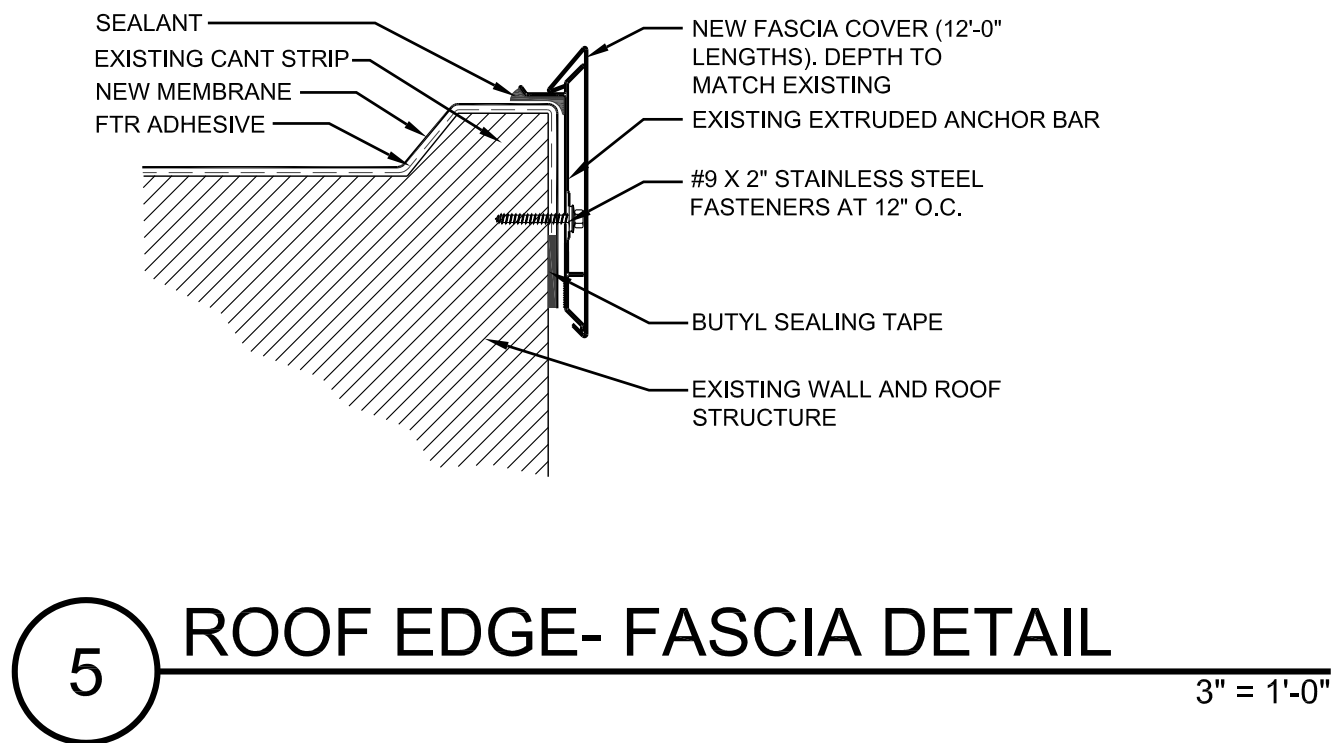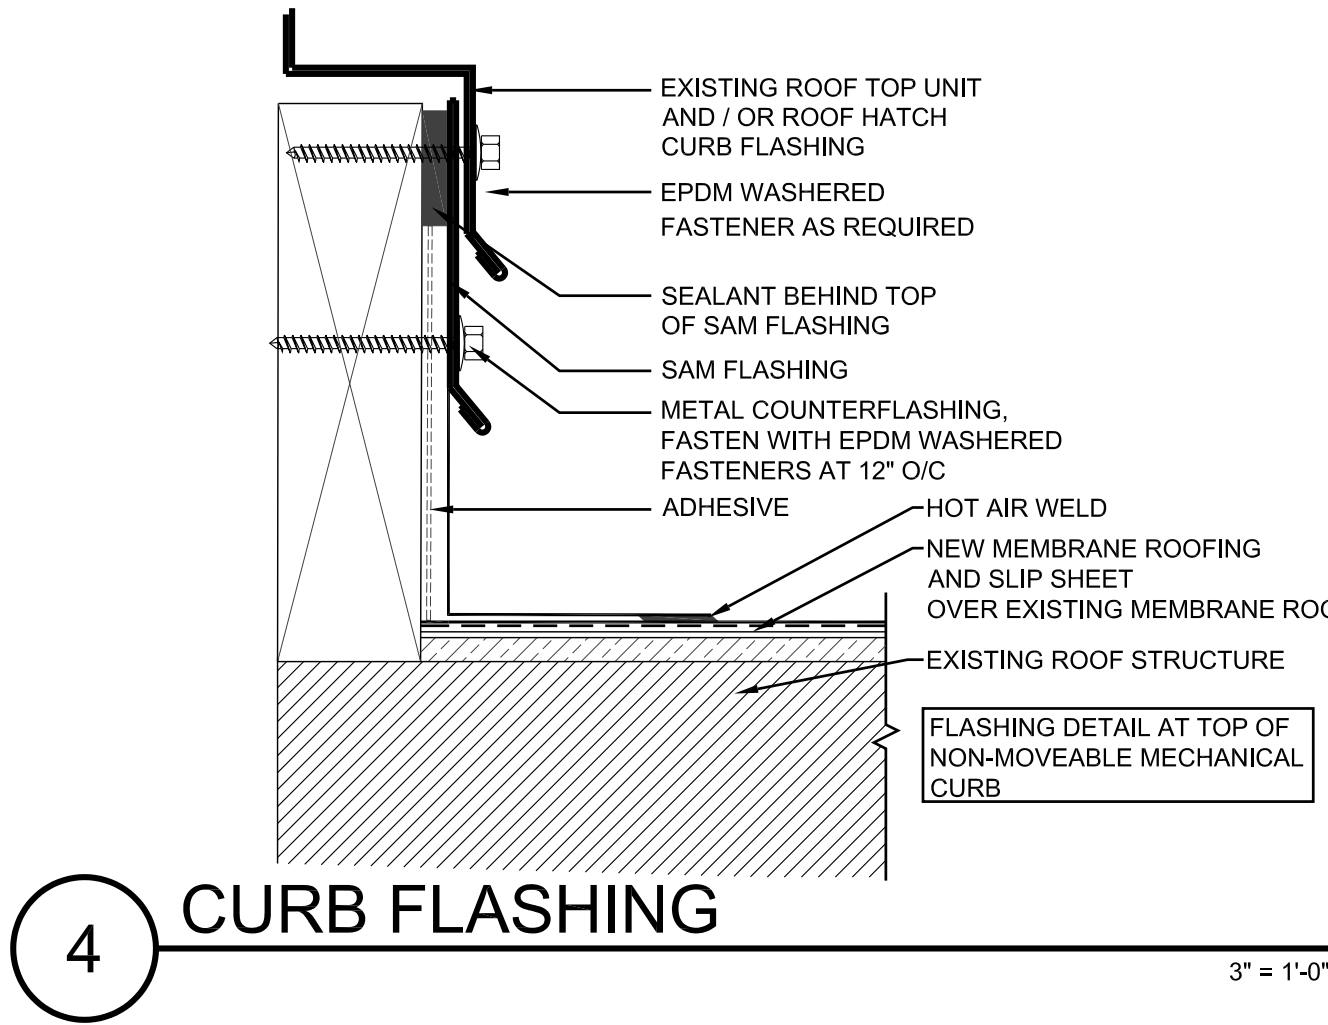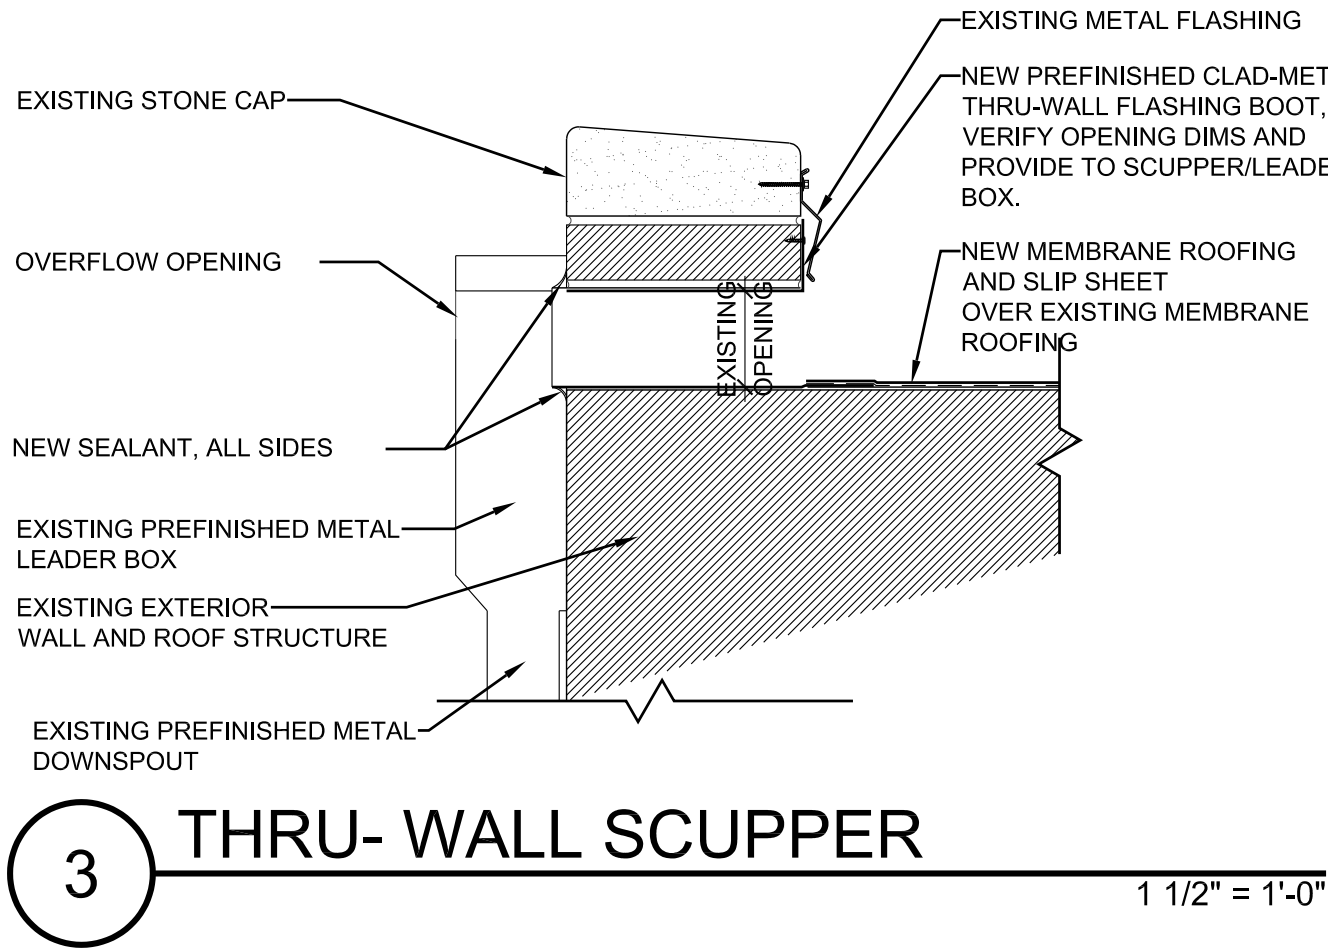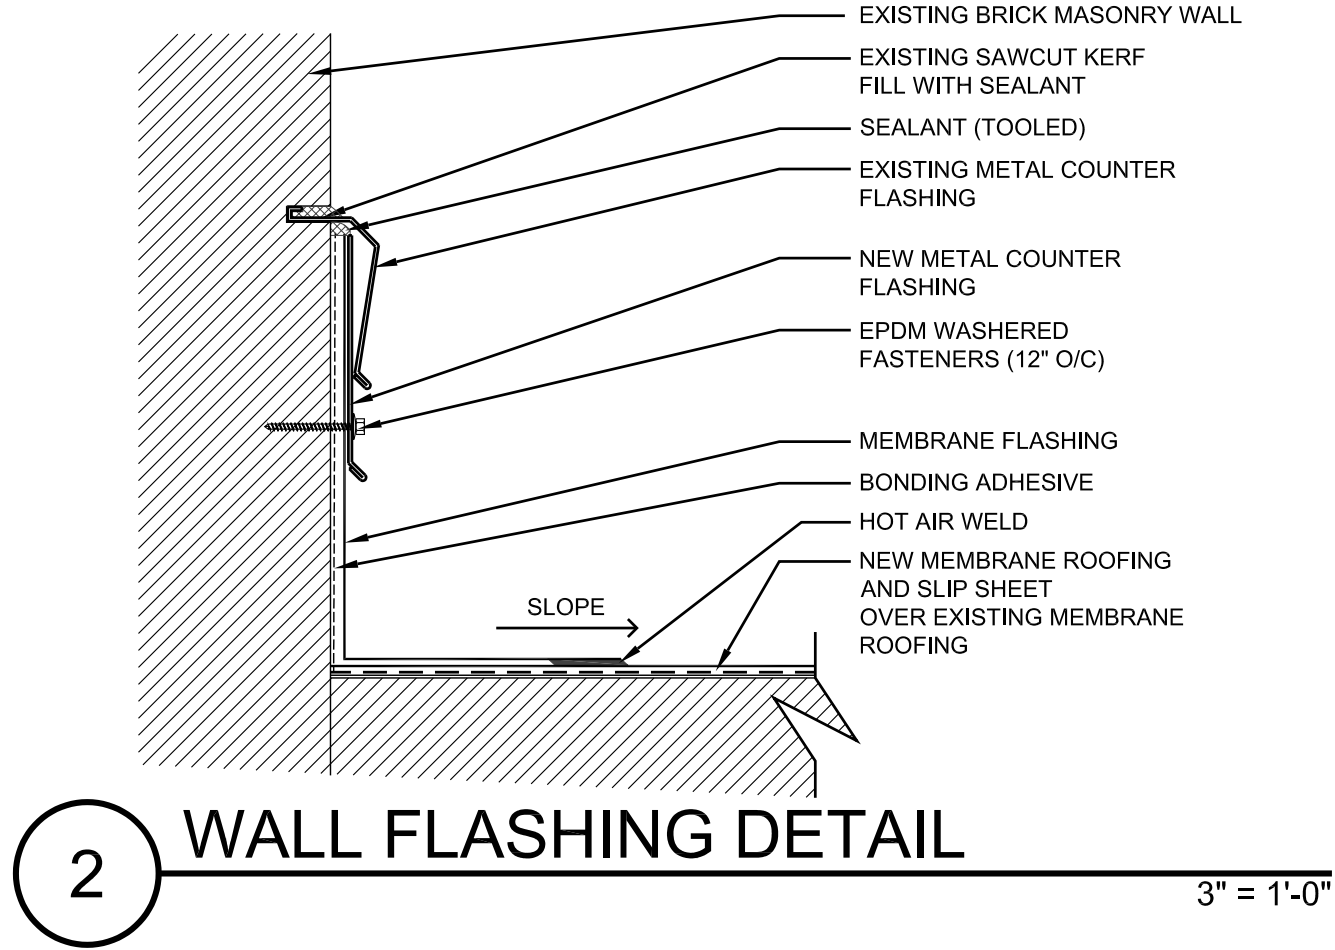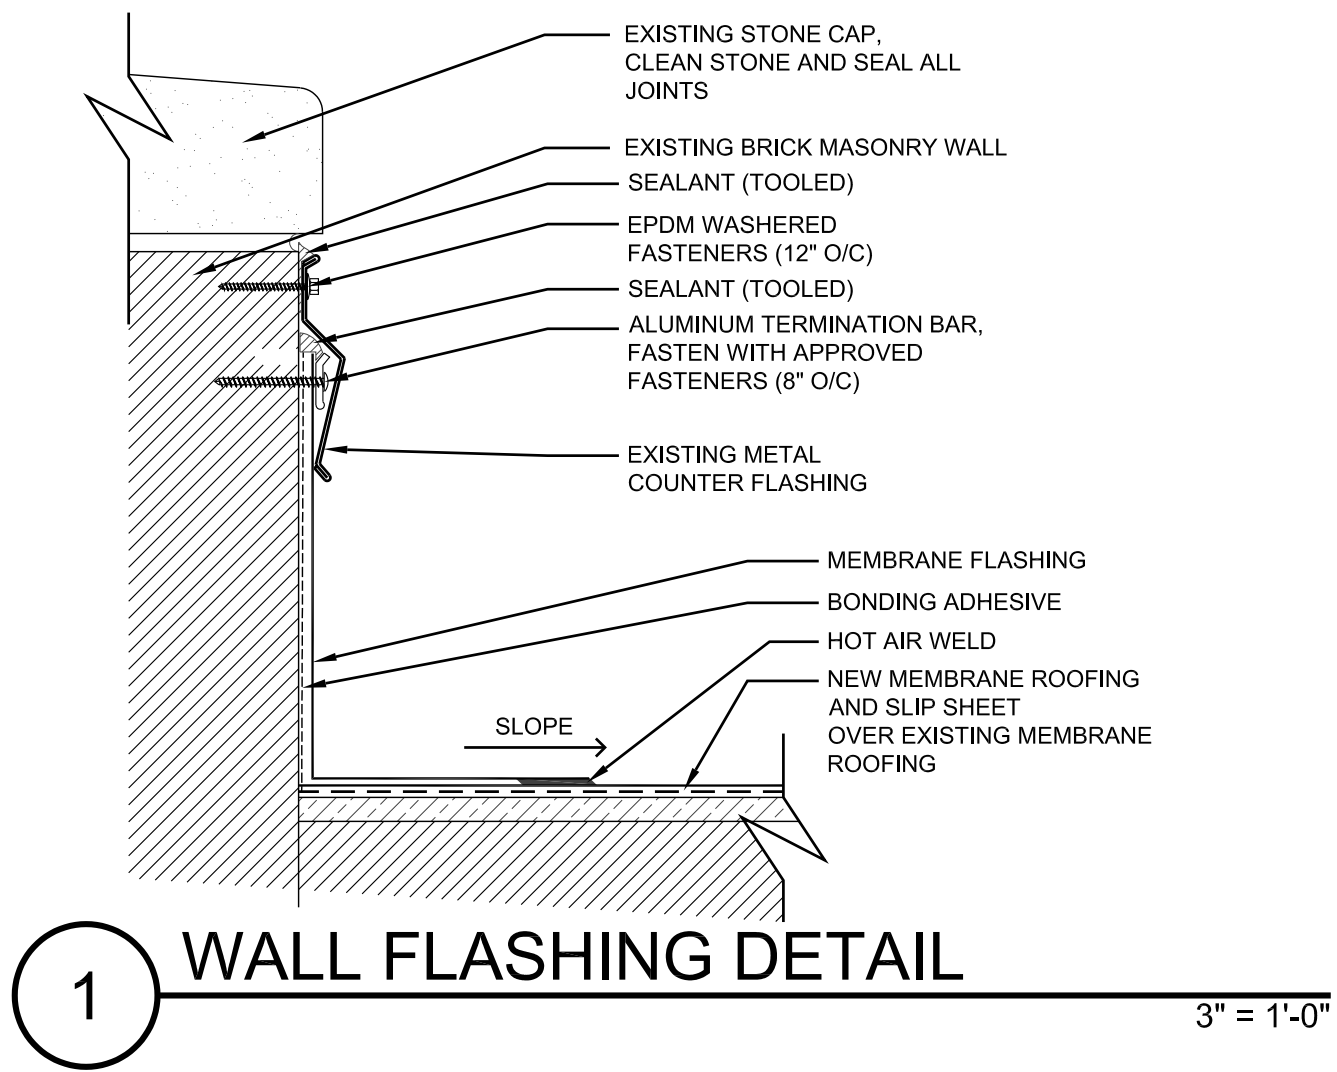


MARK	DATE	DESCRIPTION



ARCHITECTURAL GROUP, P.S.

950 12th AVE., SUITE 200
LONGVIEW, WA 98632
PHONE: 360-425-0000
E-MAIL: craig@collinsarchgroup.com

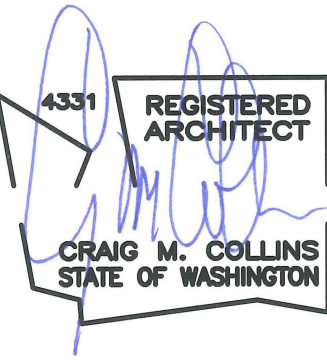

R.A. LONG HIGH SCHOOL
GYM REROOF
LONGVIEW SCHOOL DISTRICT
1324 30TH AVE., LONGVIEW, WA 98632

BID SET
6-15-2022

22026

SHEET NO.

A501