

LONGVIEW SCHOOL DISTRICT

MOTF- MAINTENANCE BUILDING RE-ROOF

Longview, Washington

Project Team

OWNER
LONGVIEW SCHOOL DISTRICT NO. 122
2715 Lilac Street
Longview, WA 98632
Contact: Jason Reetz
Ph. (360) 575-7020

e-mail: jreetz@longview.k12.wa.us


ARCHITECTURAL
COLLINS ARCHITECTURAL GROUP P.S.
950 12th Avenue, Suite 200
Longview, WA 98632

Project Representative
Contact: Don Luthardt
Ph. (360) 687-8379

e-mail: don@johanssonwing.com

Sheet Index

ARCHITECTURAL:
A000 COVER SHEET
A201 ROOF PLAN
A501 ROOF DETAILS

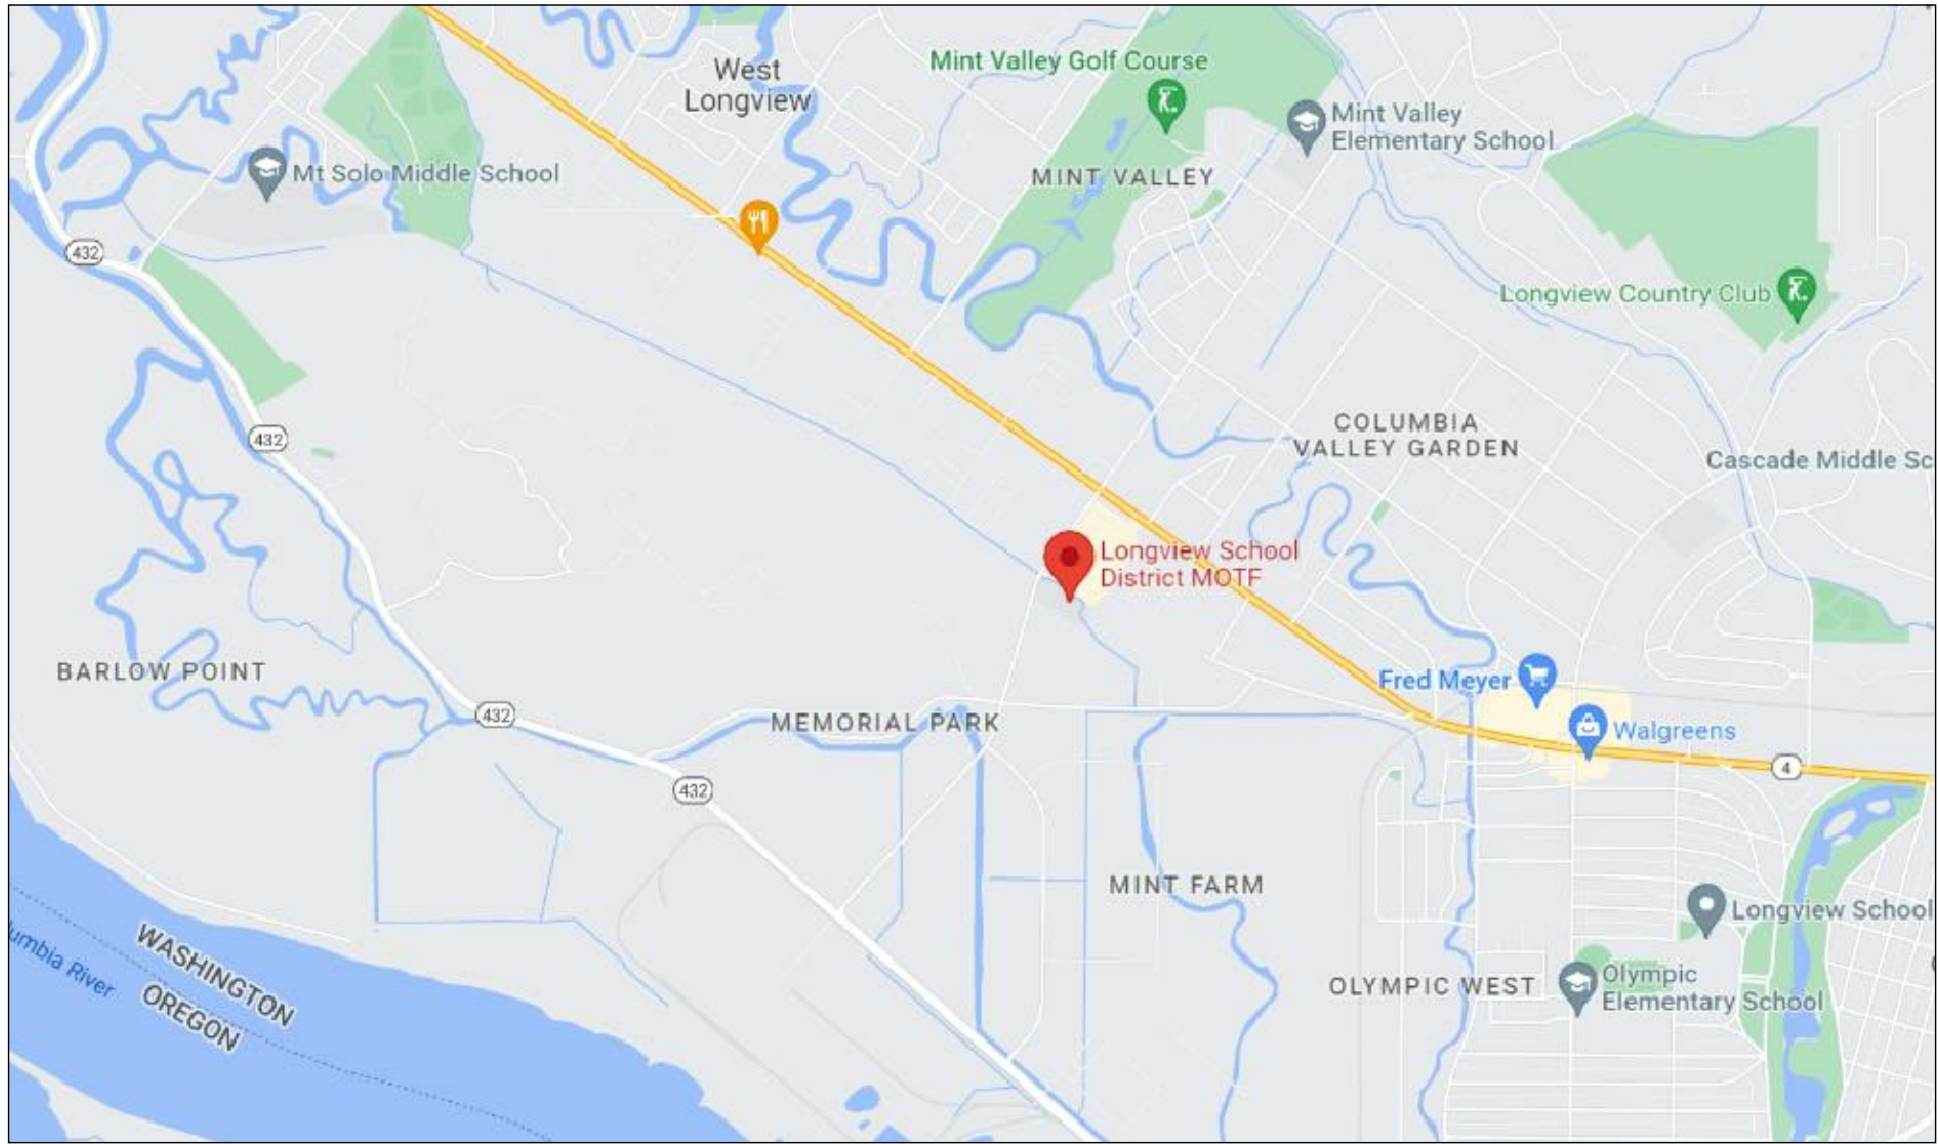


VICINITY MAP
NOT TO SCALE



SITE MAP
NOT TO SCALE

MARK	DATE	DESCRIPTION

ARCHITECTURAL GROUP, P.S.
950 12th AVE., SUITE 200
LONGVIEW, WA 98632
PHONE: 360-425-0000
E-MAIL: craig@collinsarchgroup.com

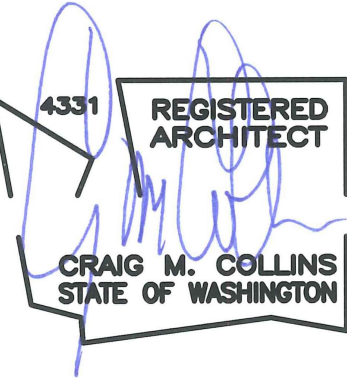

MAINTENANCE AND TRANSPORTATION FACILITY
MAINTENANCE REROOF
LONGVIEW SCHOOL DISTRICT
2080 38th AVE., LONGVIEW, WA 98632

BID SET
6-15-2022

22026
SHEET NO.

A000

MARK	DATE	DESCRIPTION

C

COLLINS

ARCHITECTURAL GROUP, P.S.
950 12th AVE., SUITE 200
LONGVIEW, WA 98632
PHONE: 360-425-0000
E-MAIL: craig@collinsarchgroup.com



MAINTENANCE AND TRANSPORTATION FACILITY

MAINTENANCE REROOF

LONGVIEW SCHOOL DISTRICT

2080 38th AVE., LONGVIEW, WA 98632

BID SET


6-15-2022



22026

SHEET NO.

A201

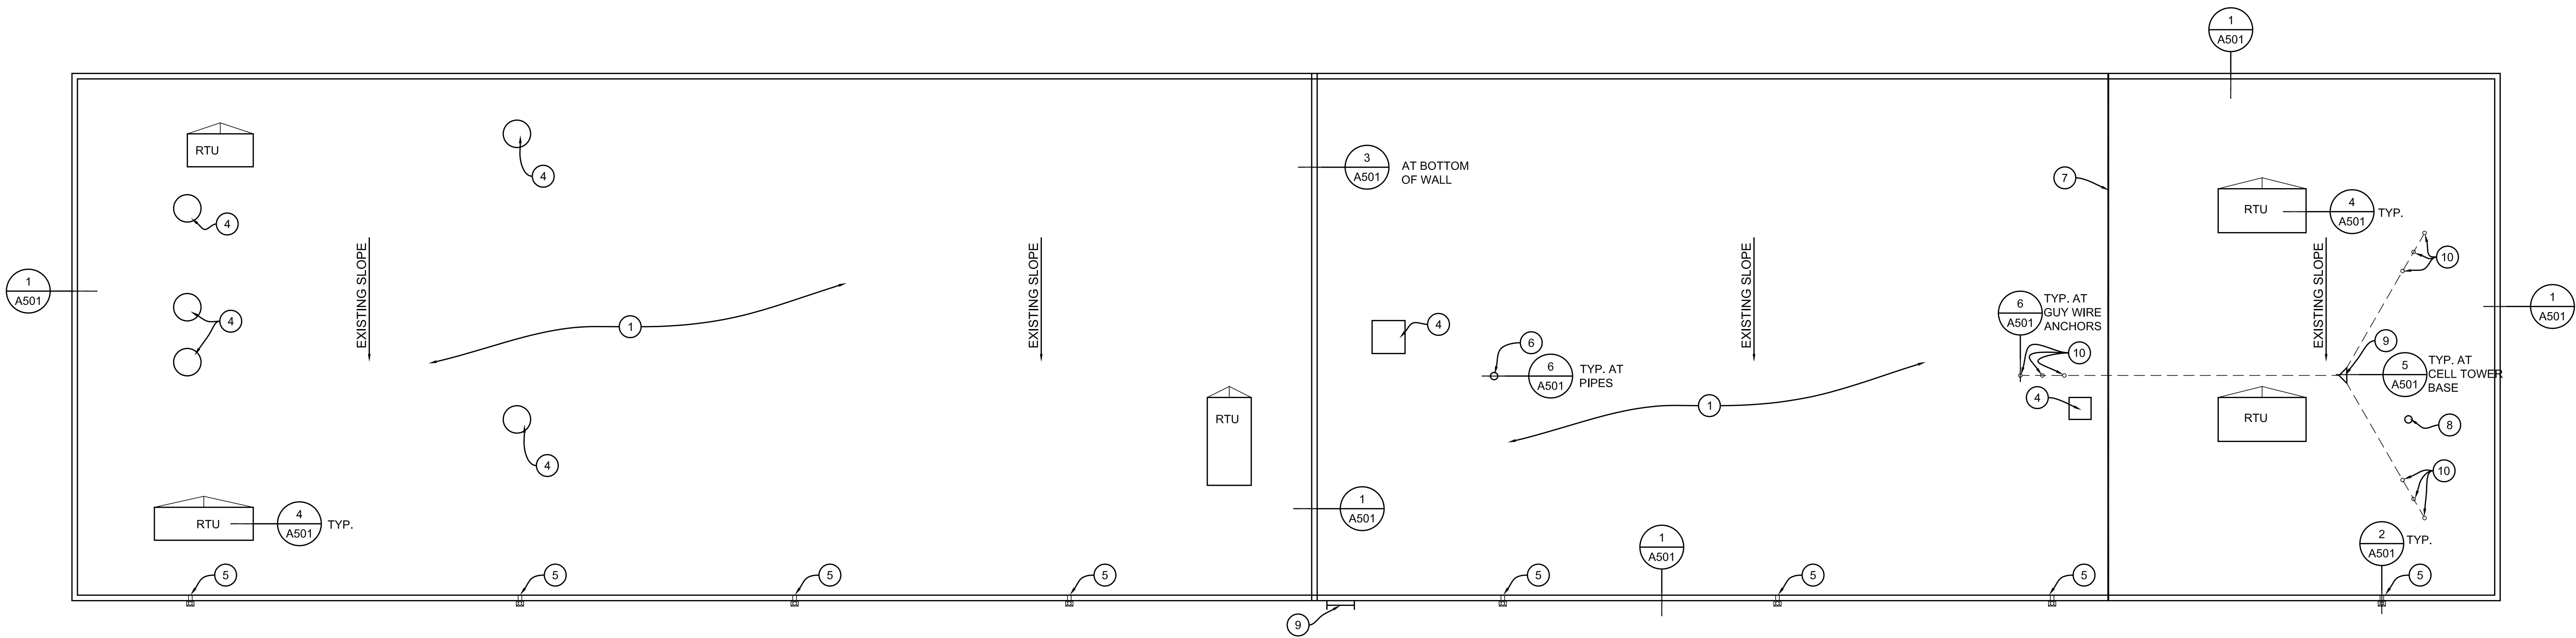

N

1

PROJECT NORTH

ROOF PLAN

1/8" = 1'-0"

0'

2'

4'

8'


16'

GENERAL NOTES

- NOT ALL ROOF TOP APERTURES / AMENITIES ARE SHOWN AND / OR DETAILED. CONTRACTOR IS TO VERIFY ALL EXISTING PIPE VENTS, DUCTS / CAPS, MECHANICAL / ELECTRICAL PENETRATIONS, EXISTING BUILDING / ROOF CONDITIONS ETC. AND PROVIDE NEW ROOF SYSTEM ACCORDINGLY.
- PROVIDE NEW PIPE AND CONDUIT STANDS TO REPLACE EXISTING AND WHERE NECESSARY, EXISTING PIPE AND CONDUIT ARE NOT SHOWN ON DRAWINGS

KEYNOTES

- NEW MEMBRANE ROOFING OVER EXISTING ROOF.
- EXISTING WALL FLASHING TO BE REUSED.
- FLASHING BOOT AT EXISTING PIPE PENETRATION.
- MEMBRANE FLASHING AT EXISTING CURB.
- APPROXIMATE LOCATION OF EXISTING THRU WALL SCUPPERS.
- EXISTING ROOF ACCESS LADDER.
- EXISTING EXPANSION JOINT, INSTALL NEW MEMBRANE ROOFING OVER EXPANSION JOINT.
- EXISTING BOILER FLUE
- EXISTING CELL TOWER
- EXISTING CELL TOWER GUY LINE ANCHORS

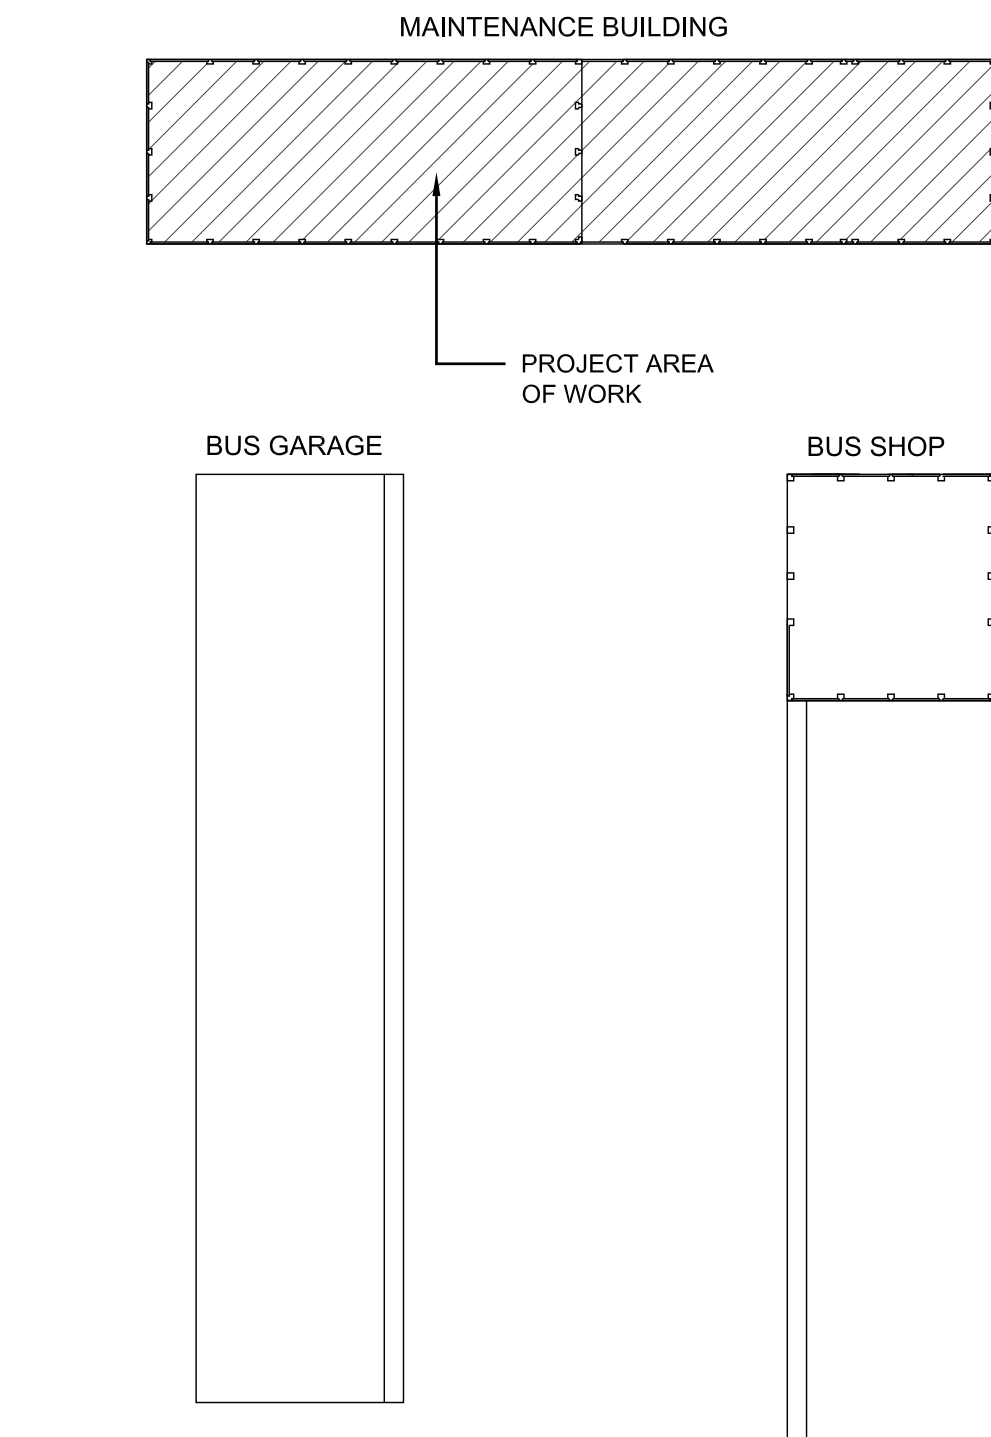







N

2

PROJECT NORTH

KEYPLAN

NOT TO SCALE

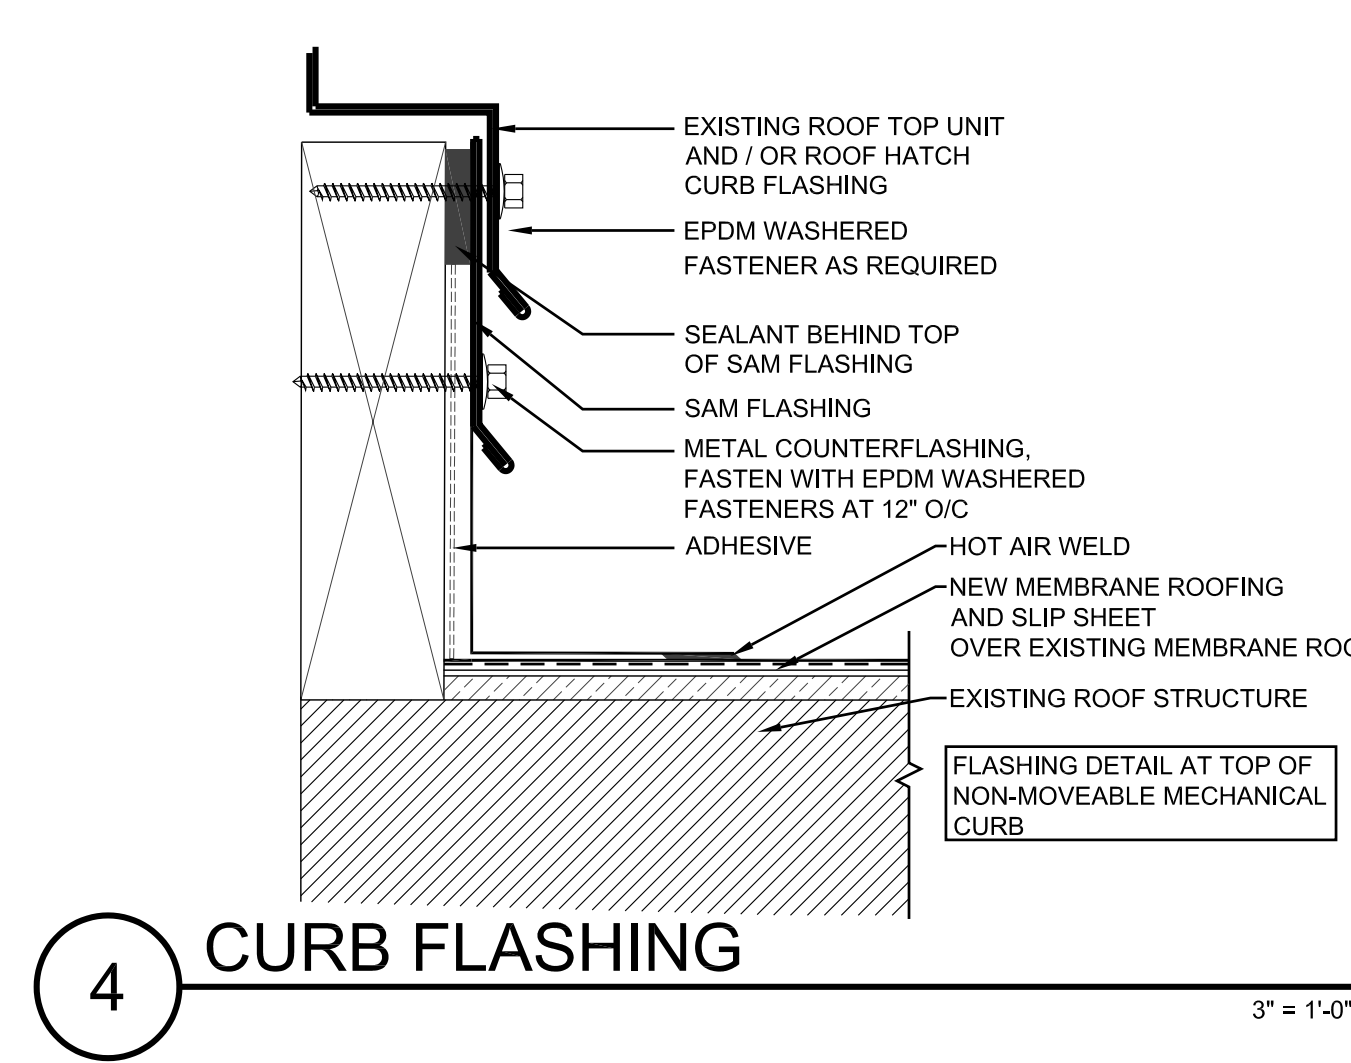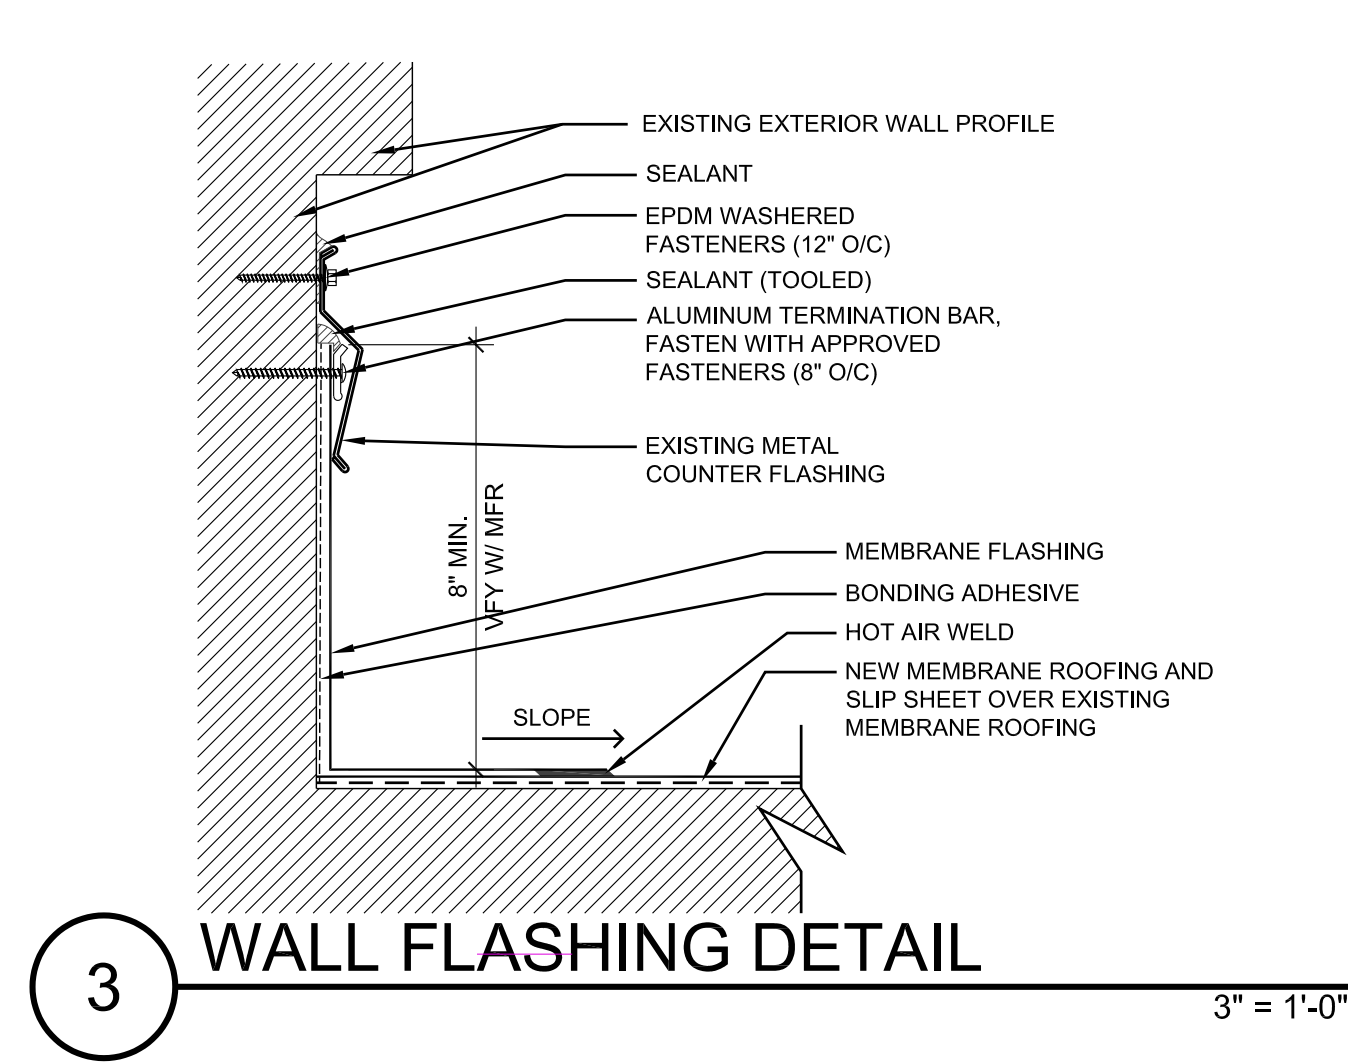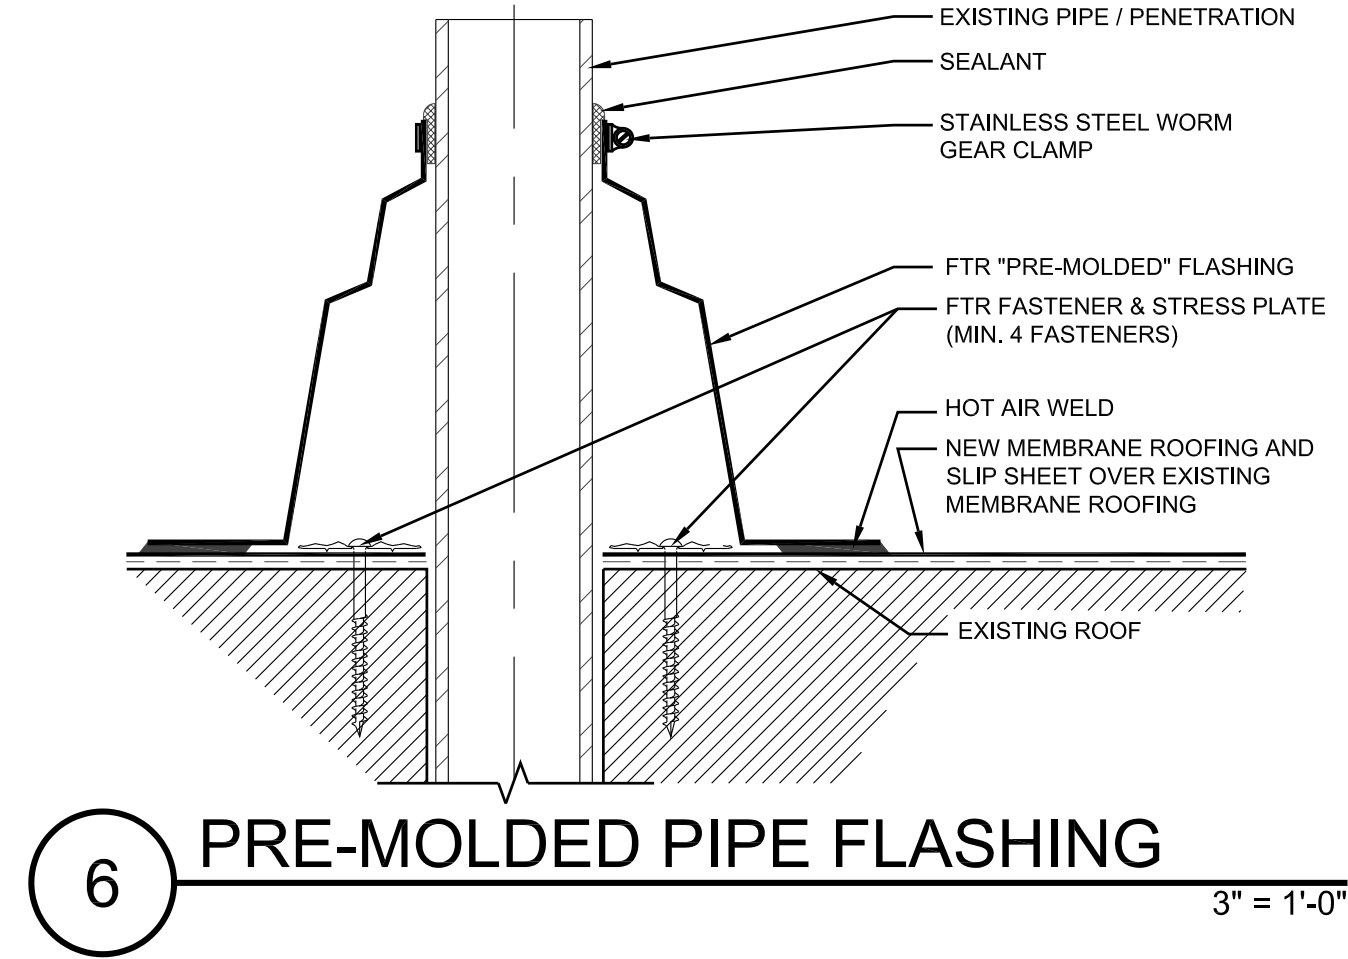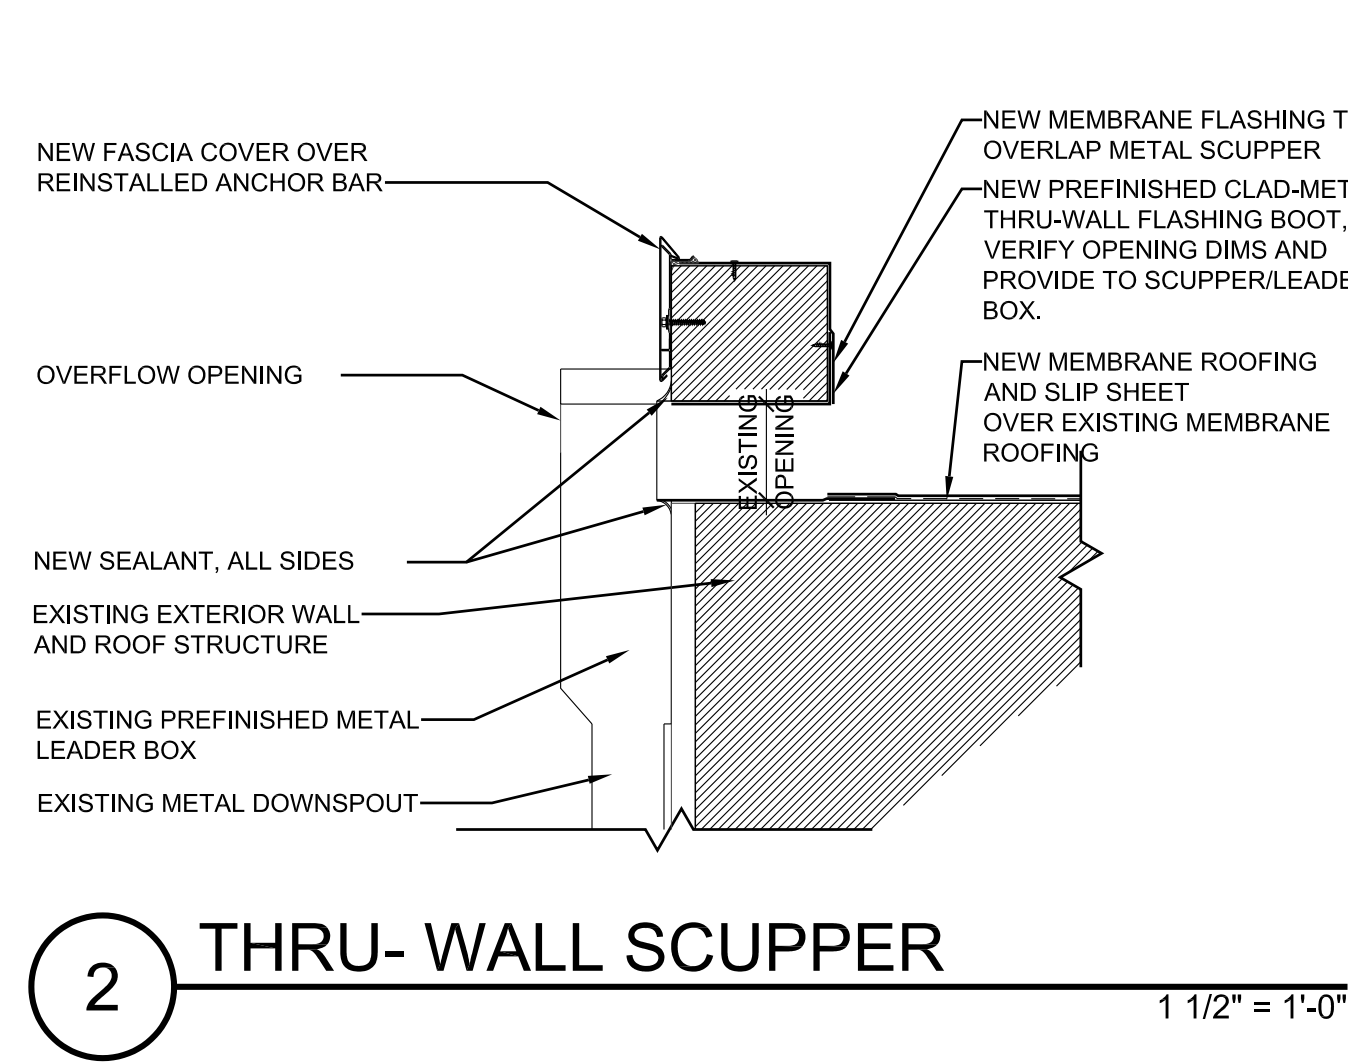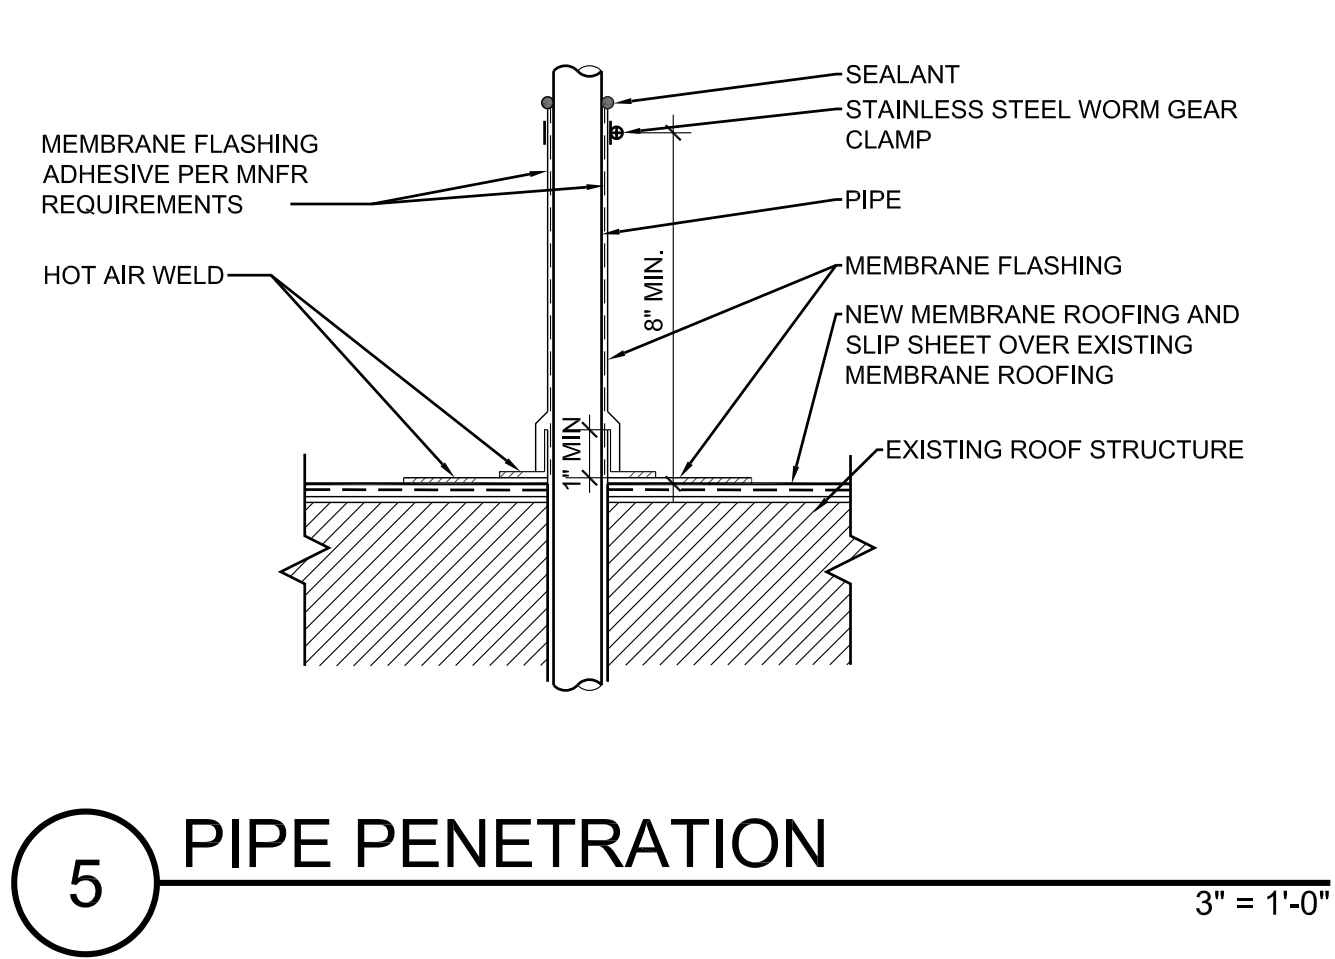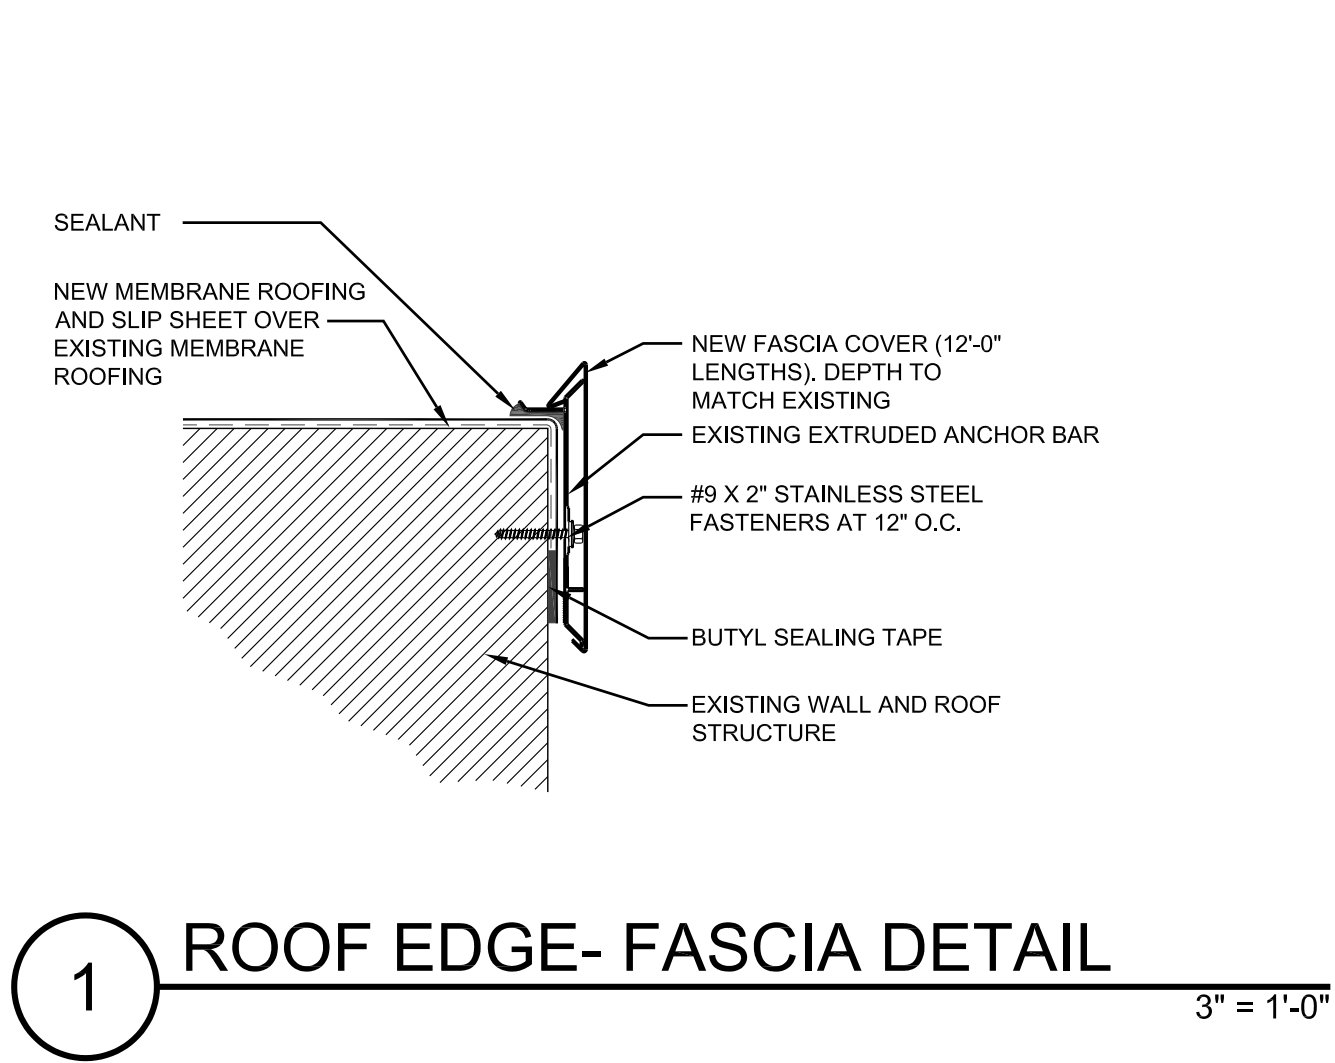

MARK	DATE	DESCRIPTION

ARCHITECTURAL GROUP, P.S.
950 12th AVE., SUITE 200
LONGVIEW, WA 98632
PHONE: 360-425-0000
E-MAIL: craig@collinsarchgroup.com

4331

CRAIG M. COLLINS
STATE OF WASHINGTON

MAINTENANCE AND TRANSPORTATION FACILITY
MAINTENANCE REROOF
LONGVIEW SCHOOL DISTRICT
2080 38th AVE., LONGVIEW, WA 98632

BID SET
6-15-2022

22026

SHEET NO.

A501