





3 SOUTH ELEVATION OVERALL
SCALE: 1/16" = 1'-0"

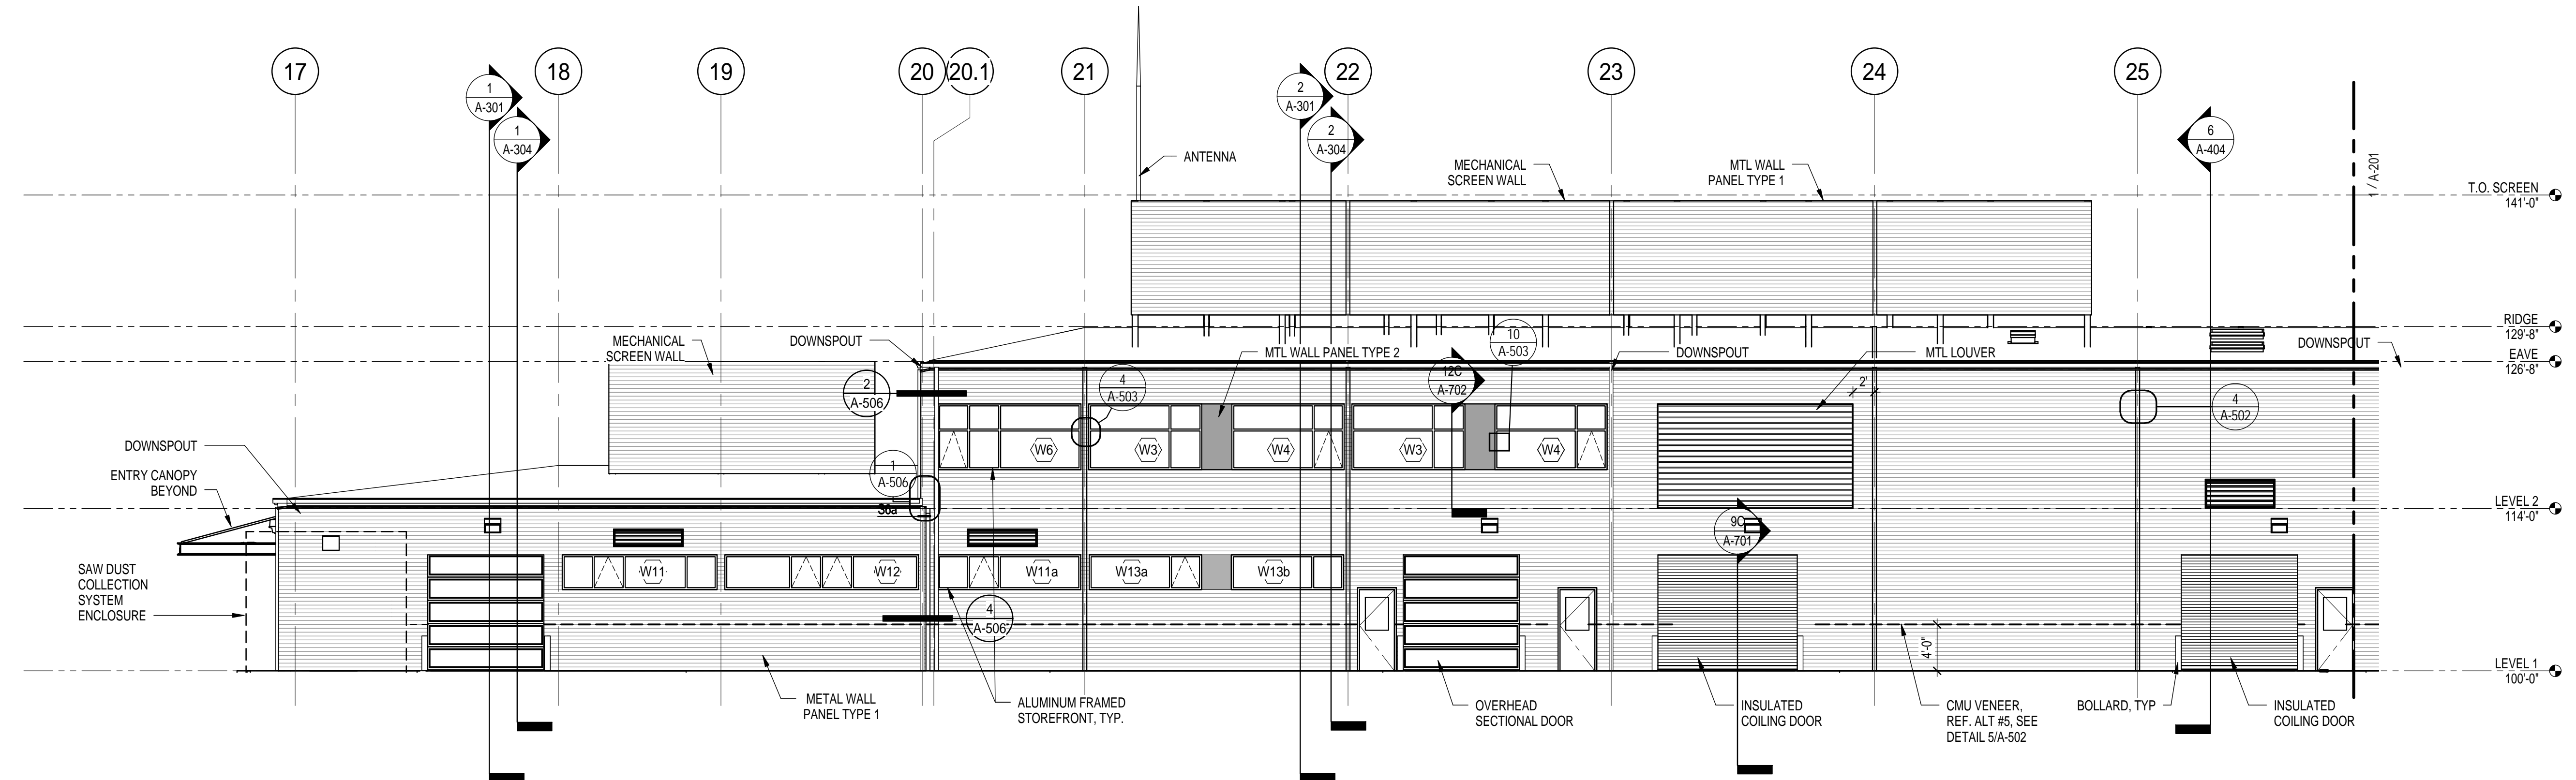

2 SOUTH ELEVATION - A
SCALE: 1/8" = 1'-0"

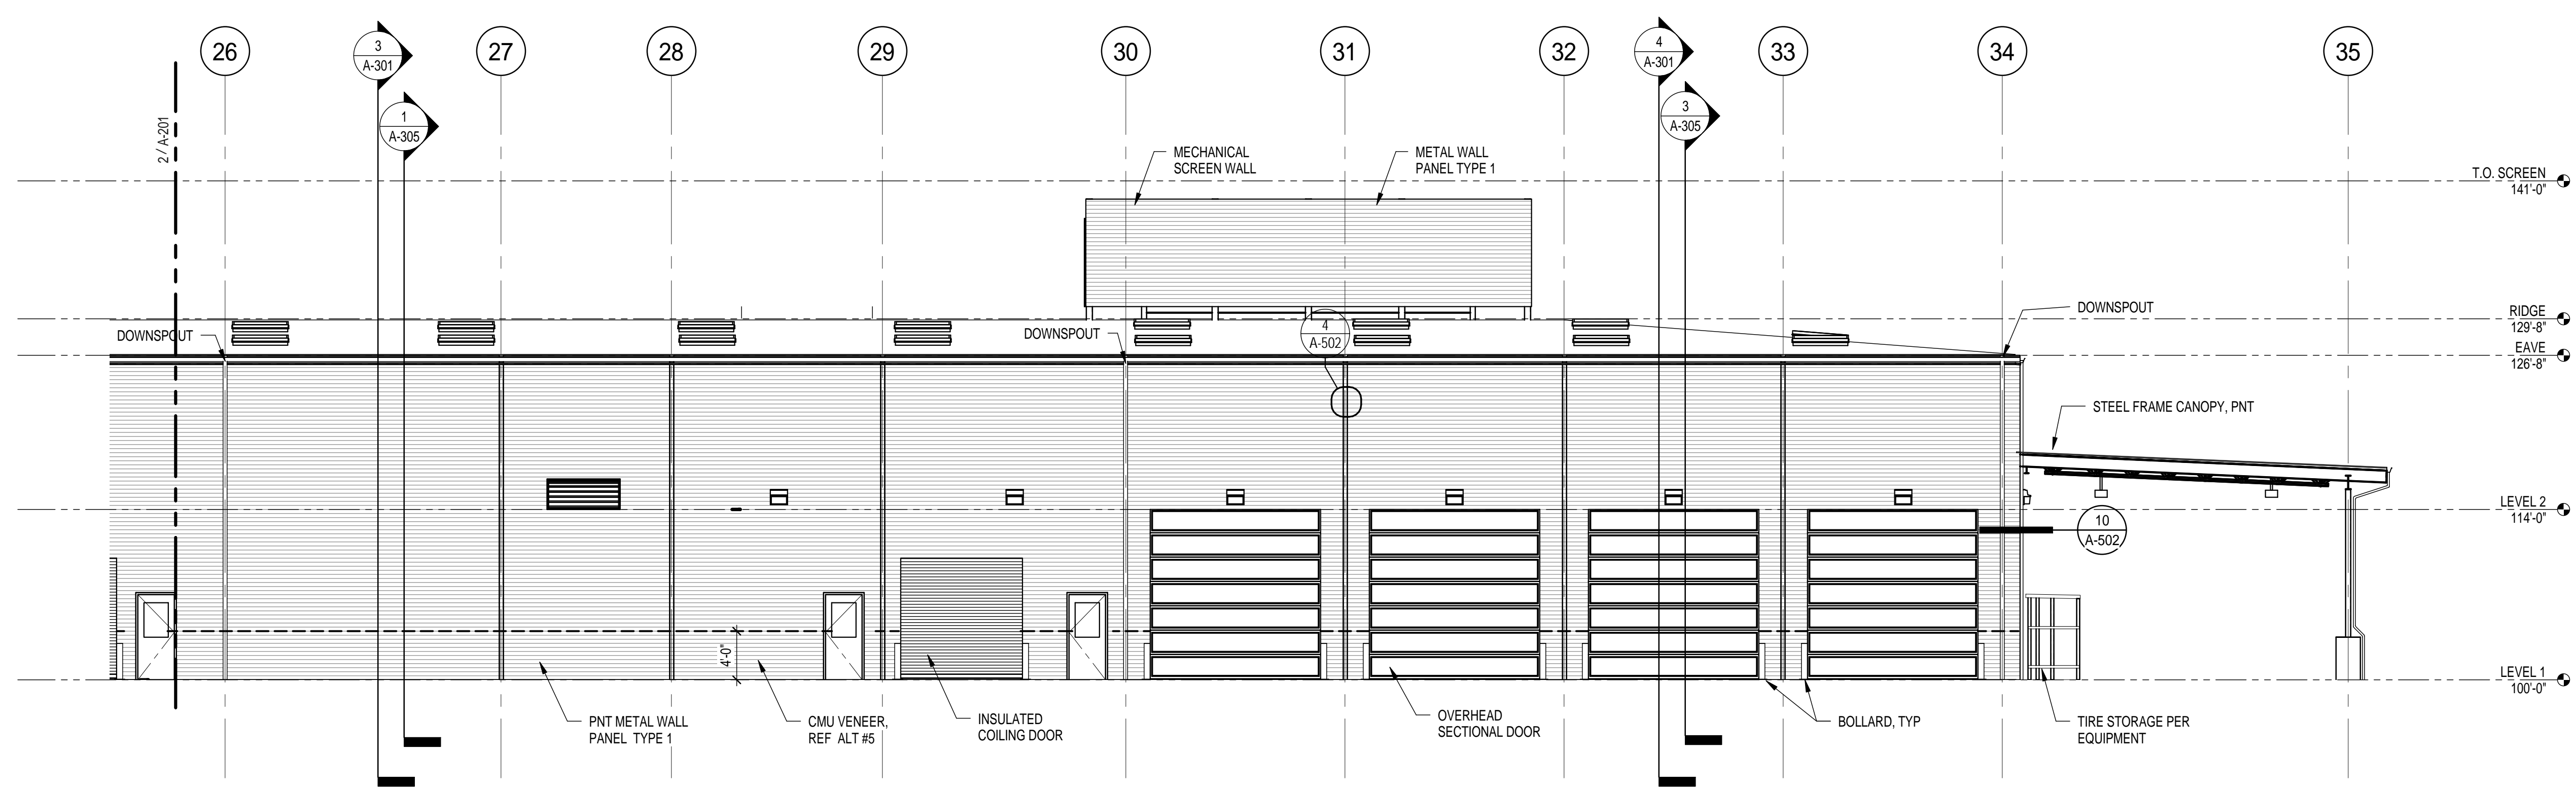

1 SOUTH ELEVATION - B
SCALE: 1/8" = 1'-0"

**EDMONDS SCHOOL DISTRICT #15
 MAINTENANCE & TRANSPORTATION
 FACILITY**




20601 52ND AVE W., LYNNWOOD, WASHINGTON

Date: 03/11/2015
 Job No.: 21338
 Drawn By: QY
 Checked by: JP

Revisions	
#	Description

EXTERIOR ELEVATIONS

A-201

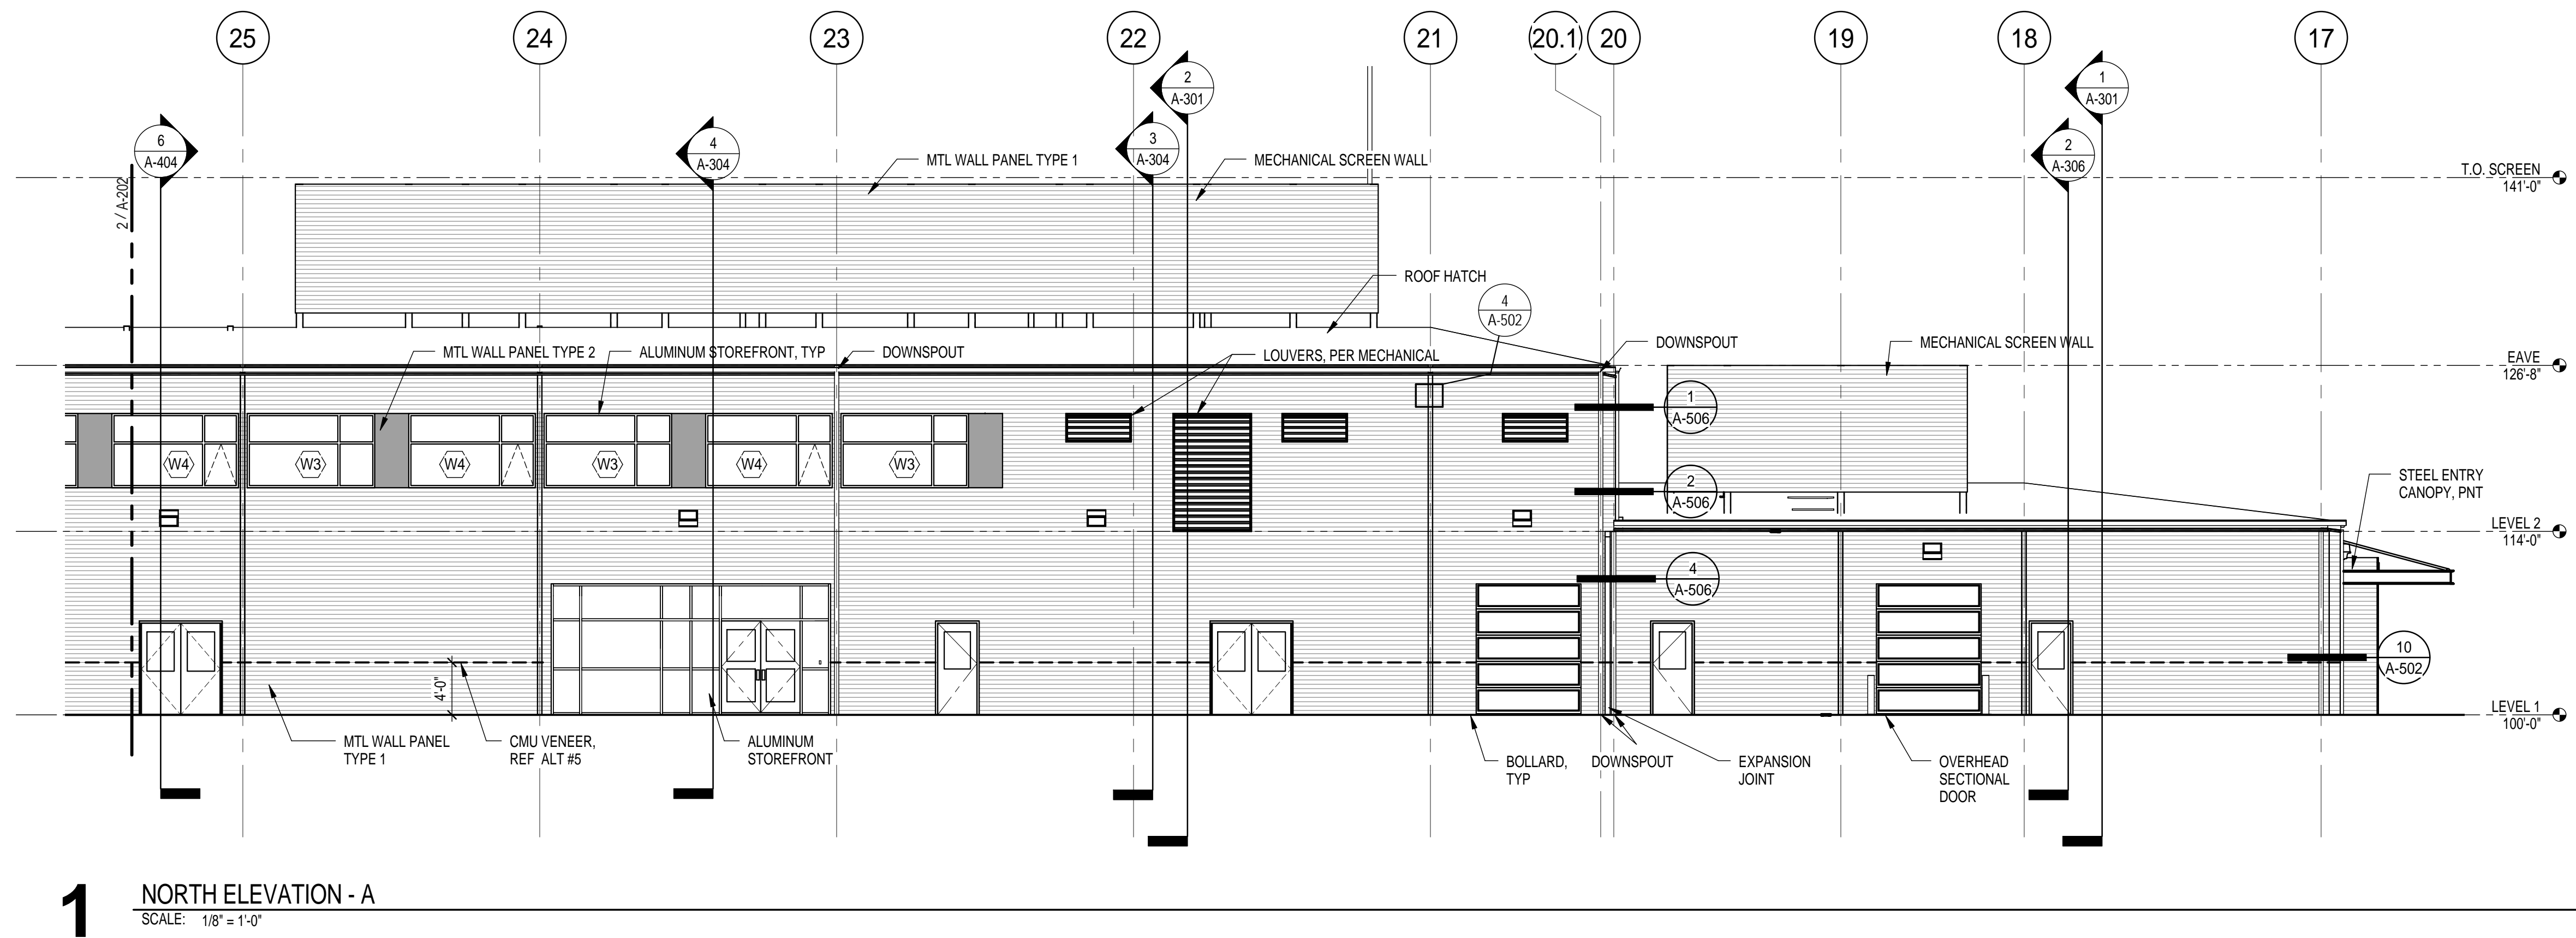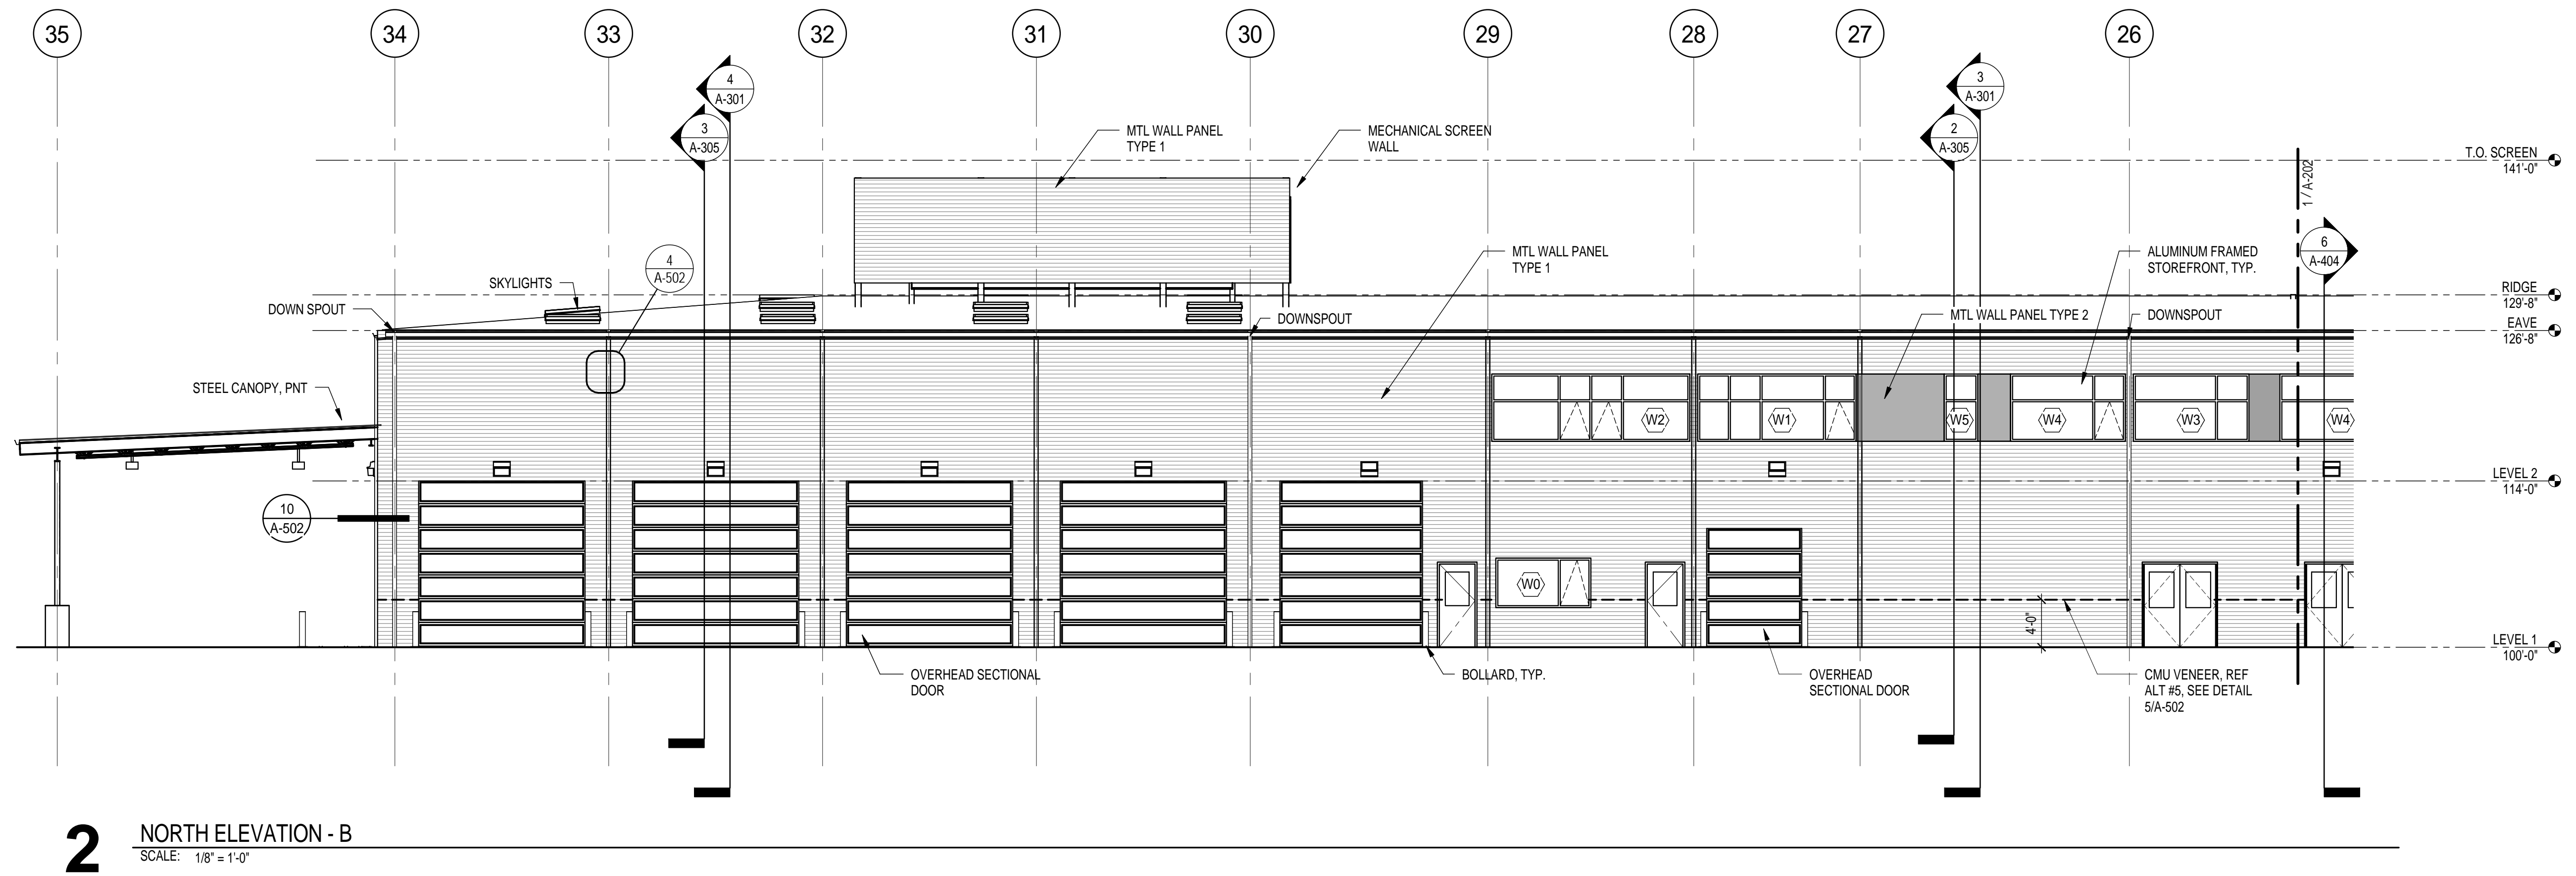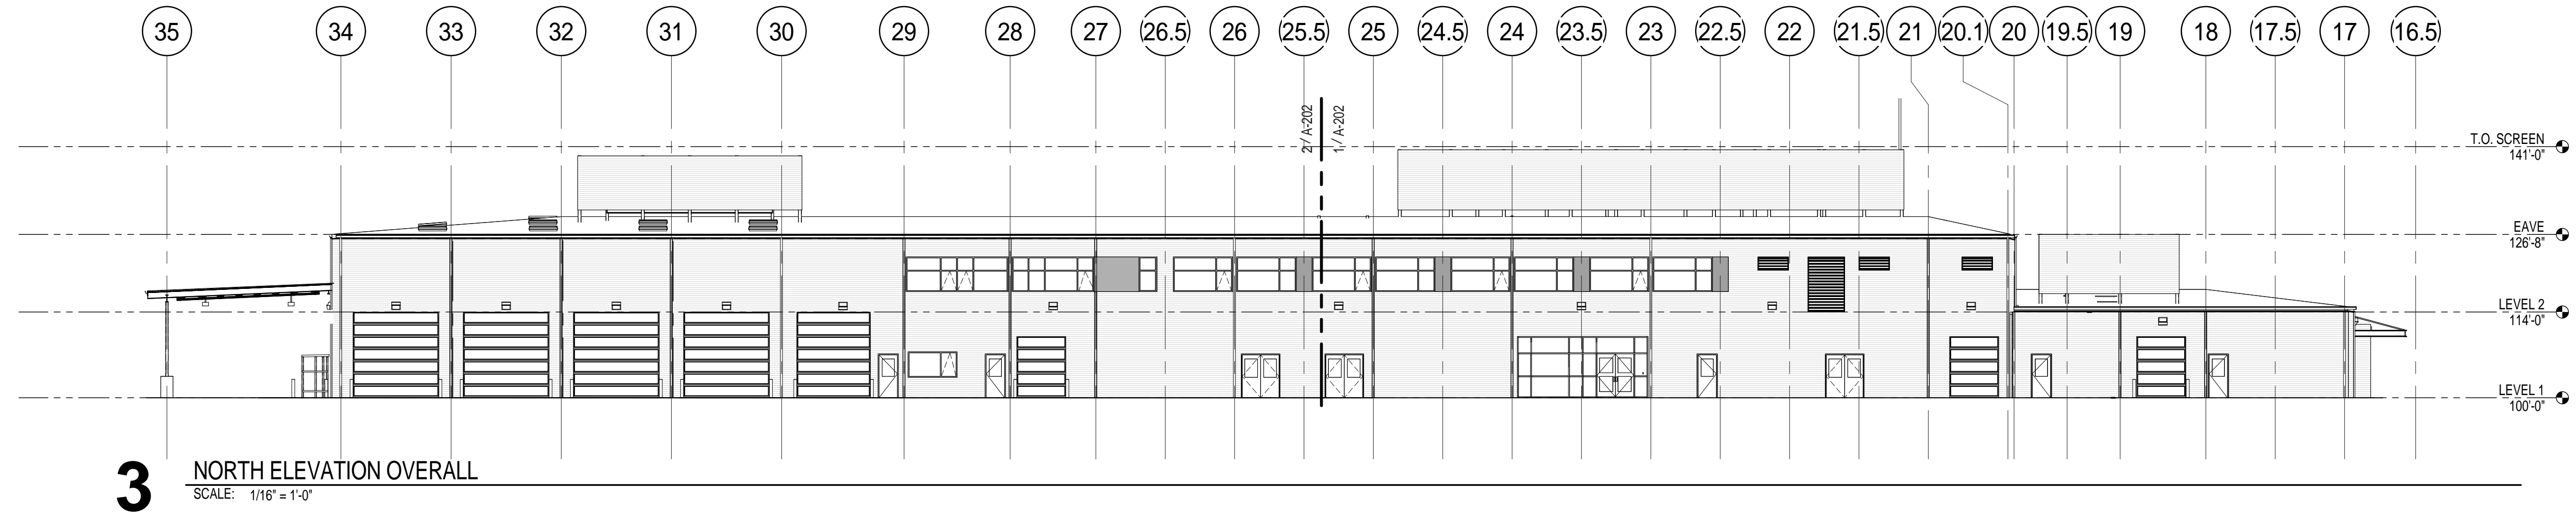

**EDMONDS SCHOOL DISTRICT #15
MAINTENANCE & TRANSPORTATION
FACILITY**


20601 52ND AVE W., LYNNWOOD, WASHINGTON

Date: 03/11/2015
Job No.: 21338
Drawn By: QY
Checked by: JP


#	Date	Description

EXTERIOR ELEVATIONS


A-202

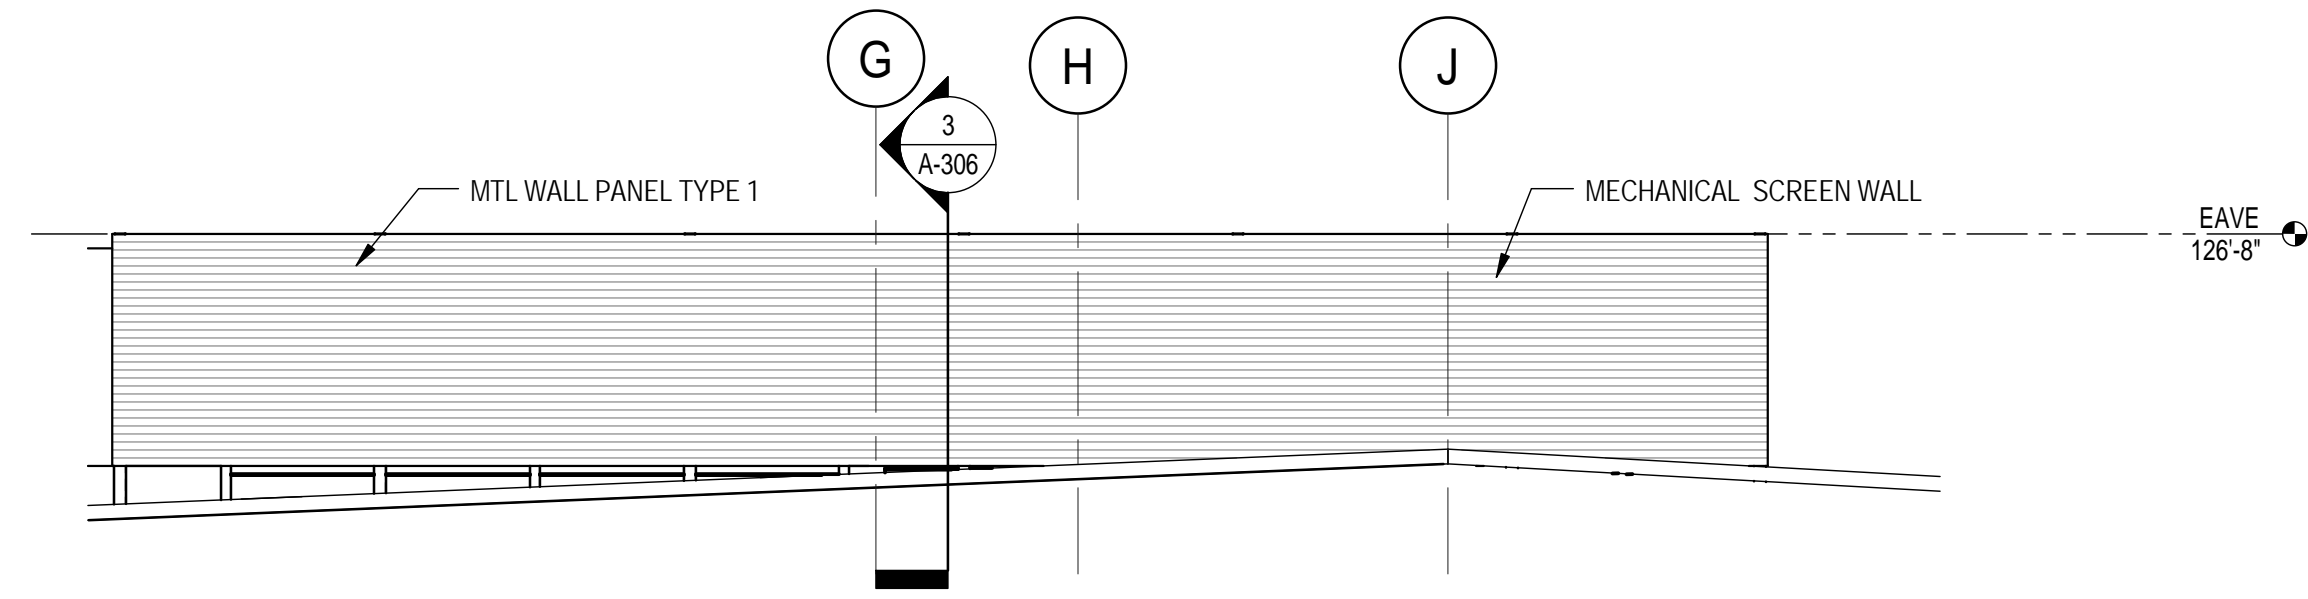

1 WEST ELEVATION - MECHANICAL SCREEN WALL ELEVATION
SCALE: 1/8" = 1'-0"

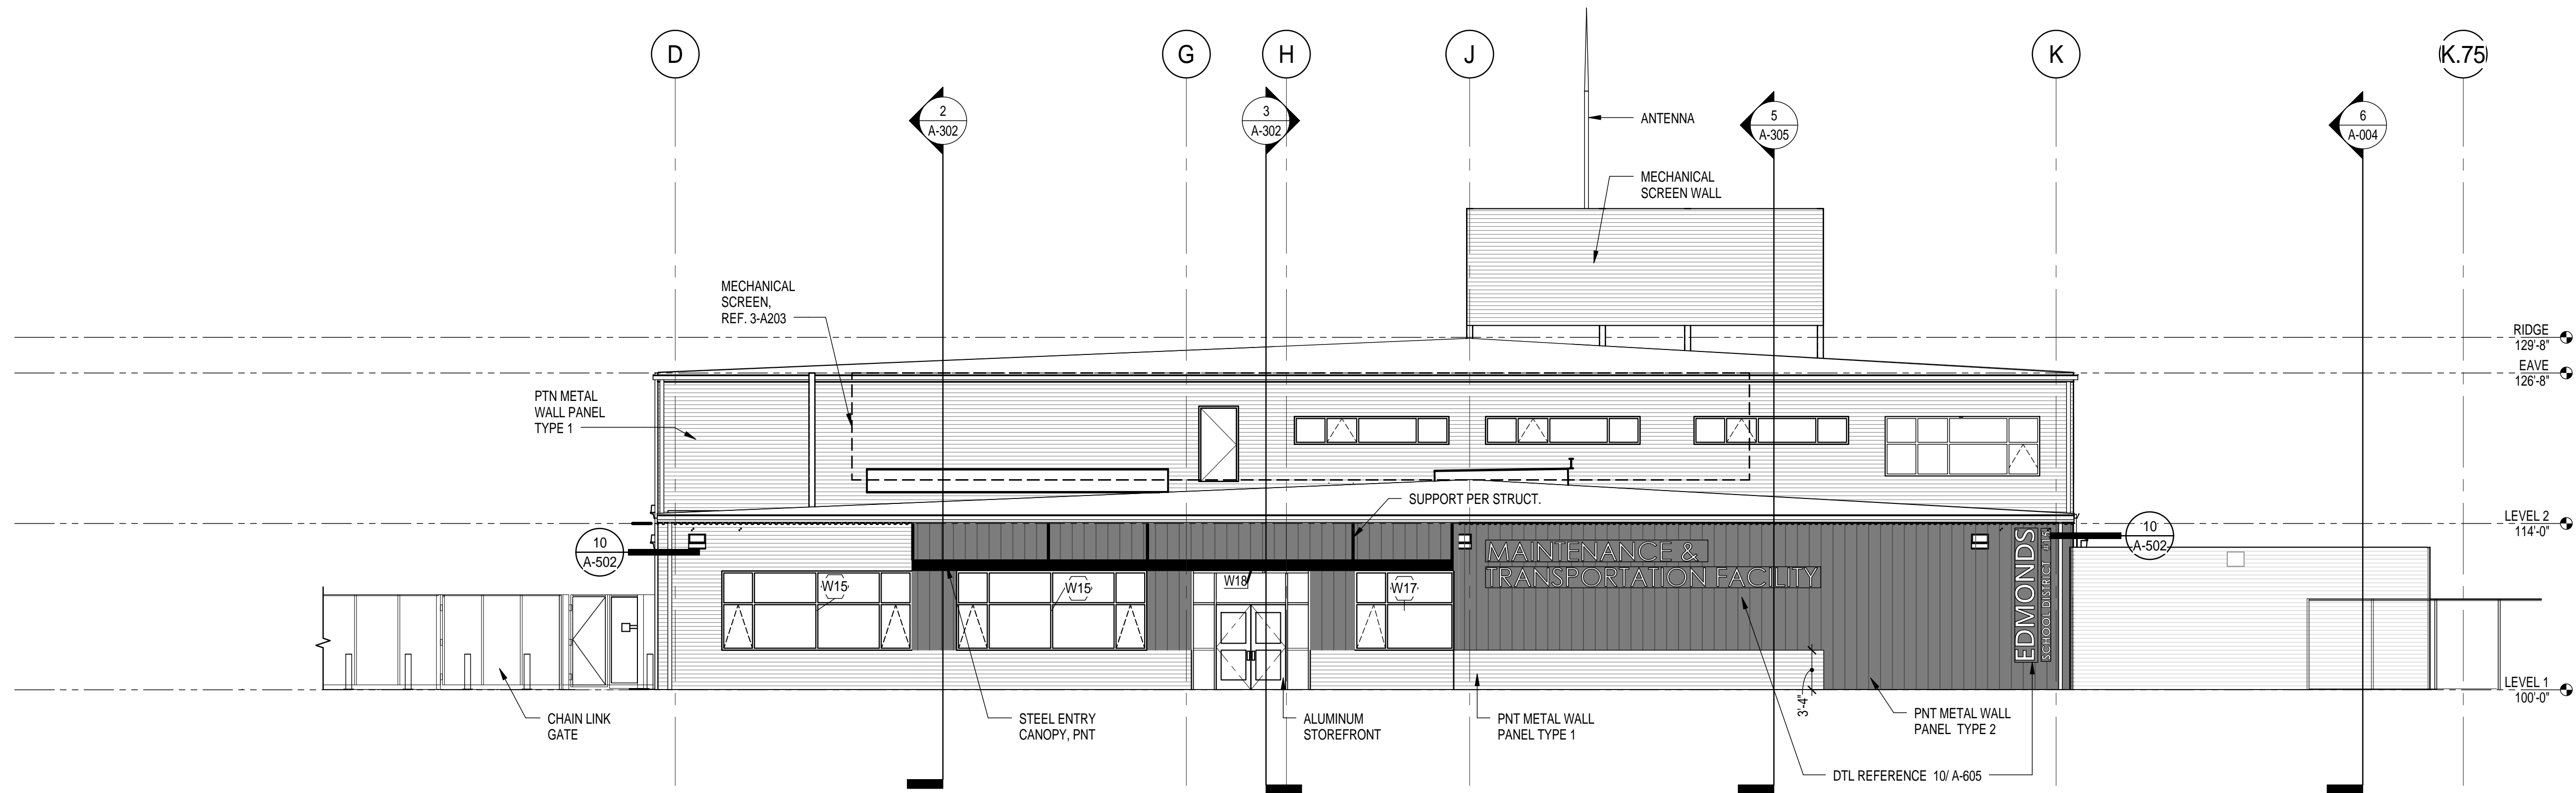

2 WEST ELEVATION
SCALE: 1/8" = 1'-0"

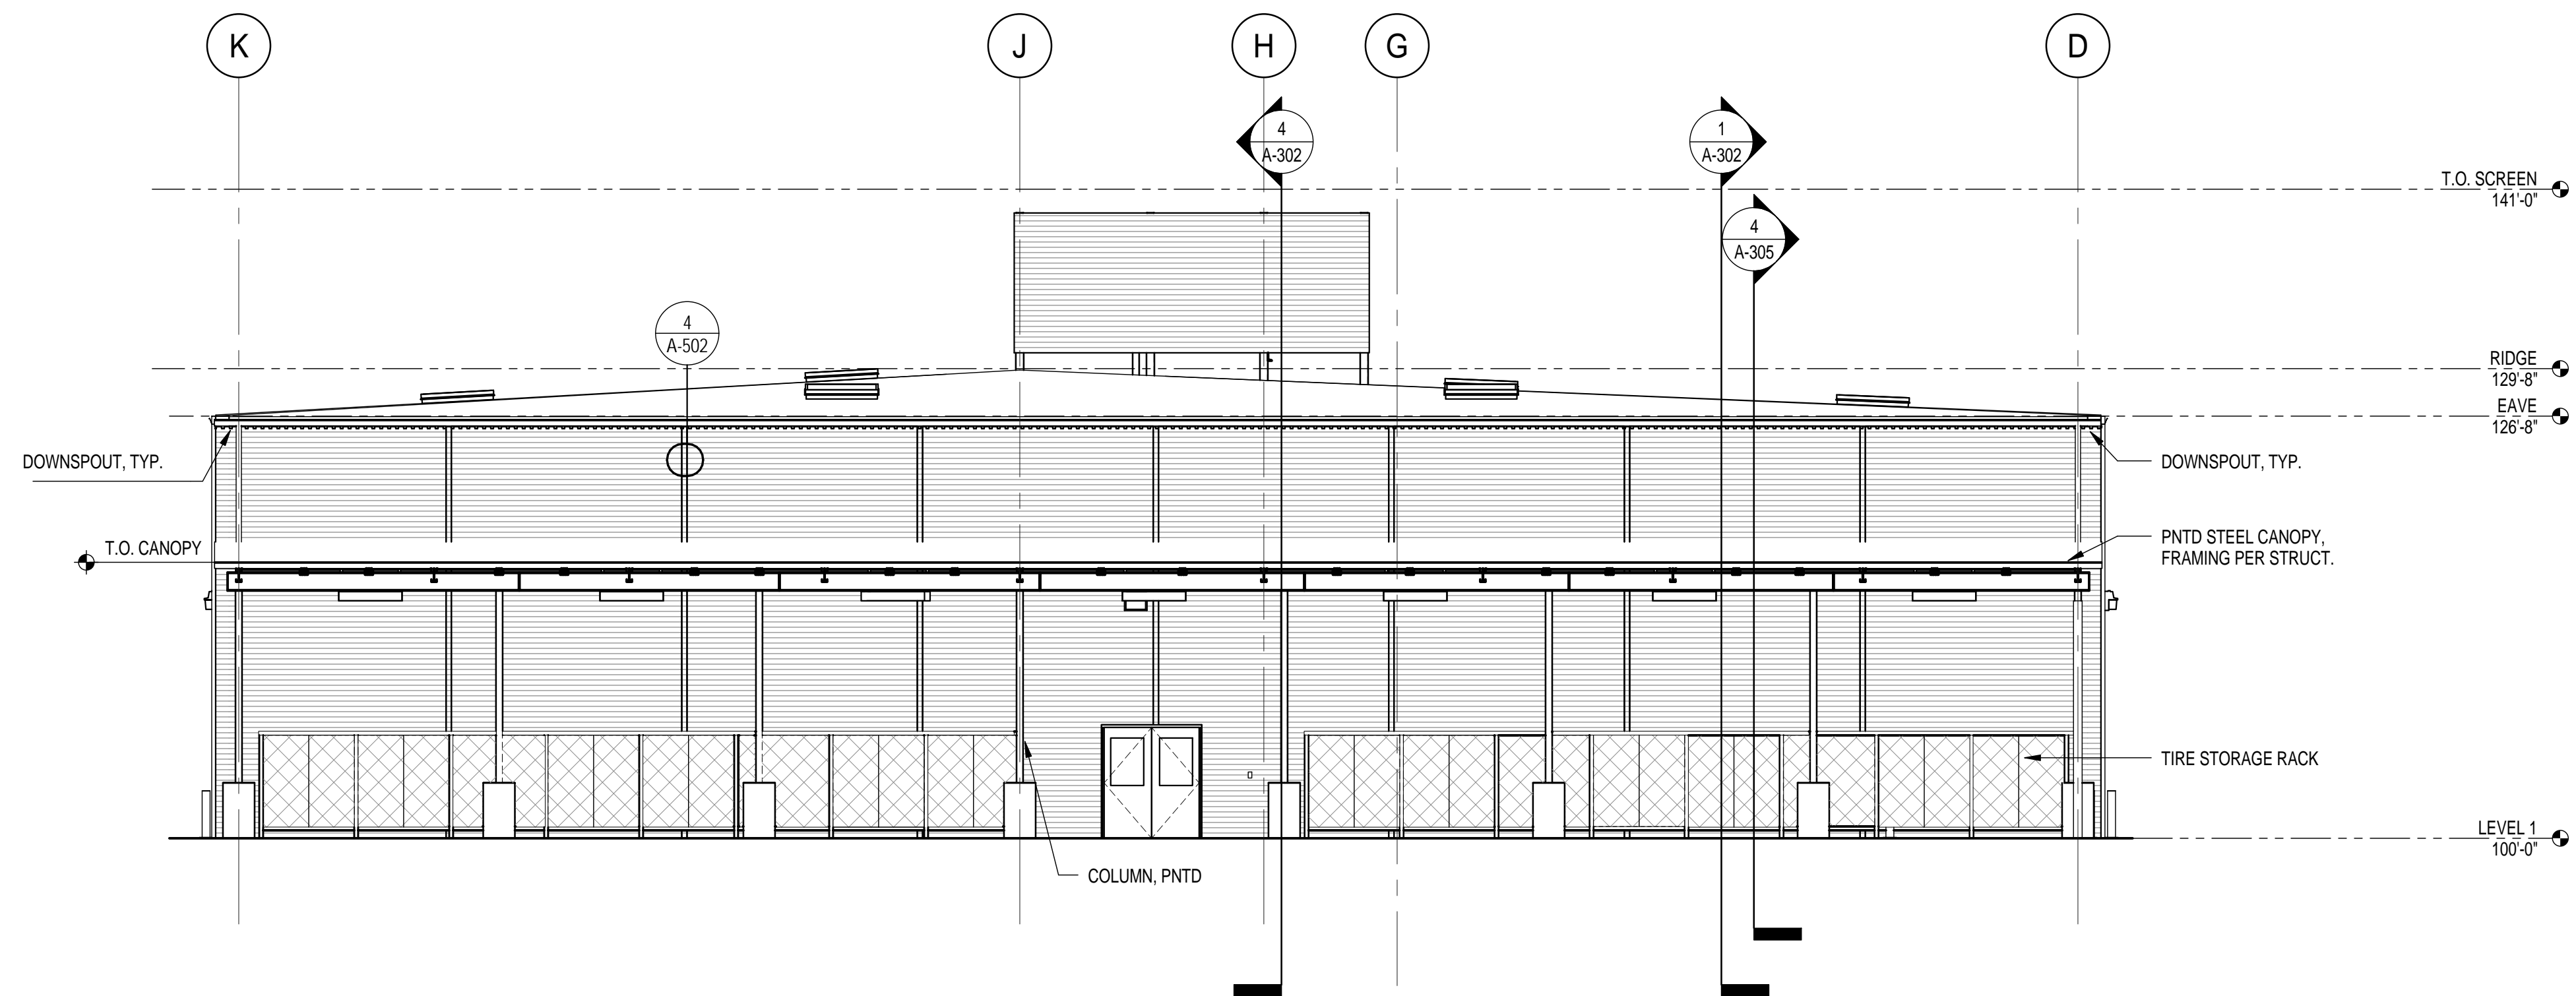

3 EAST ELEVATION
SCALE: 1/8" = 1'-0"

**EDMONDS SCHOOL DISTRICT #15
MAINTENANCE & TRANSPORTATION
FACILITY**

20601 52ND AVE W, LYNNWOOD, WASHINGTON

Date: 03/11/2015
Job No.: 21336
Drawn By: QY
Checked by: JP

Revisions	
#	Description

EXTERIOR ELEVATIONS

A-203