

KEY NOTES:

- | NO. | DESCRIPTION                                                         |       |
|-----|---------------------------------------------------------------------|-------|
| 1.  | CASEWORK - SEE INTERIOR ELEVATIONS                                  |       |
| 2.  | SKYLIGHT, ABOVE                                                     | 5.02  |
| 3.  | ROOF ACCESS LADDER                                                  | 6.29  |
| 4.  | PHONE SHELF                                                         |       |
| 5.  | RAIN WATER LEADER: NOTCH TOP DECK AT BLEACHERS (FUR CHASE AS SHOWN) | 10.10 |
| 6.  | MOP SINK                                                            | 10.13 |
| 7.  | BENCH                                                               | 5.06  |
| 8.  | T.S. TRELLIS, ABOVE                                                 | 12.02 |
| 9.  | FOLDING BLEACHERS                                                   |       |
| 10. | SOFFIT, ABOVE                                                       |       |
| 11. | CONCRETE COLUMN                                                     |       |
| 12. | PIPE COLUMN                                                         |       |
| 13. | DRINKING FOUNTAIN(S)                                                | 10.16 |
| 14. | METAL LOCKERS                                                       | 11.03 |
| 15. | WALL PADDING                                                        | 10.05 |
| 16. | BANDROOM STORAGE SYSTEM                                             | 10.17 |
| 17. | FIRE EXTINGUISHER AND CABINET                                       |       |
| 18. | OWERHEAD COILING DOOR                                               |       |
| 19. | WHEELCHAIR SEATING LOCATIONS *                                      |       |
| 20. | MASONRY PILASTER                                                    |       |
| 21. | BULLETIN BOARD CABINET: 4' X 6' AT 7'-0" TO TOP OF CABINET          | 10.19 |
| 22. | RECESSED DISPLAY CASE: 24" DEEP, SEE INTERIOR ELEVATIONS            |       |
| 23. | LIGHT TRANSMITTING CLASS 'A' ROOF ASSEMBLY                          |       |

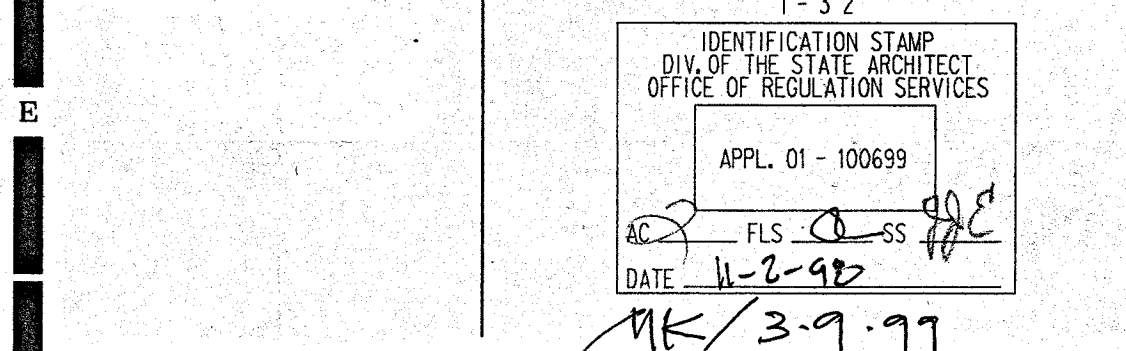
\* PROVIDE GYM HIL SIGN AT BACK OF OPEN BLEACHER SEATING LOCATIONS

GENERAL NOTES:

- SEE DETAIL A17 / AD-4.1 FOR COURT STRIPING LAYOUT.
- SEE DETAIL A17 / AD-2.1.2 FOR GYMNASIUM CLERESTORY PLAN.

KEY PLAN

Consultant's Seal



Project Title

HACIENDA  
MIDDLE SCHOOL  
INCREMENT NO. 2 - BUILDINGS  
PLEASANTON UNIFIED  
SCHOOL DISTRICT  
4665 BERNAL AVENUE  
PLEASANTON, CA 94566-7498  
(510) 426-4307


No Revisions/Submissions HMC GROUP 1995 Date




Drawing Title

BUILDING D - FLOOR PLAN

Architect's Seal

|                 |                         |
|-----------------|-------------------------|
| Designed<br>PN  | Project No<br>3195001   |
| Drawn<br>PN     | Scale<br>1/8" = 1' - 0" |
| Checked<br>PN   | Drawing No<br>AD-2.1.1  |
| Reviewed<br>DLD | Date<br>06/15/98        |

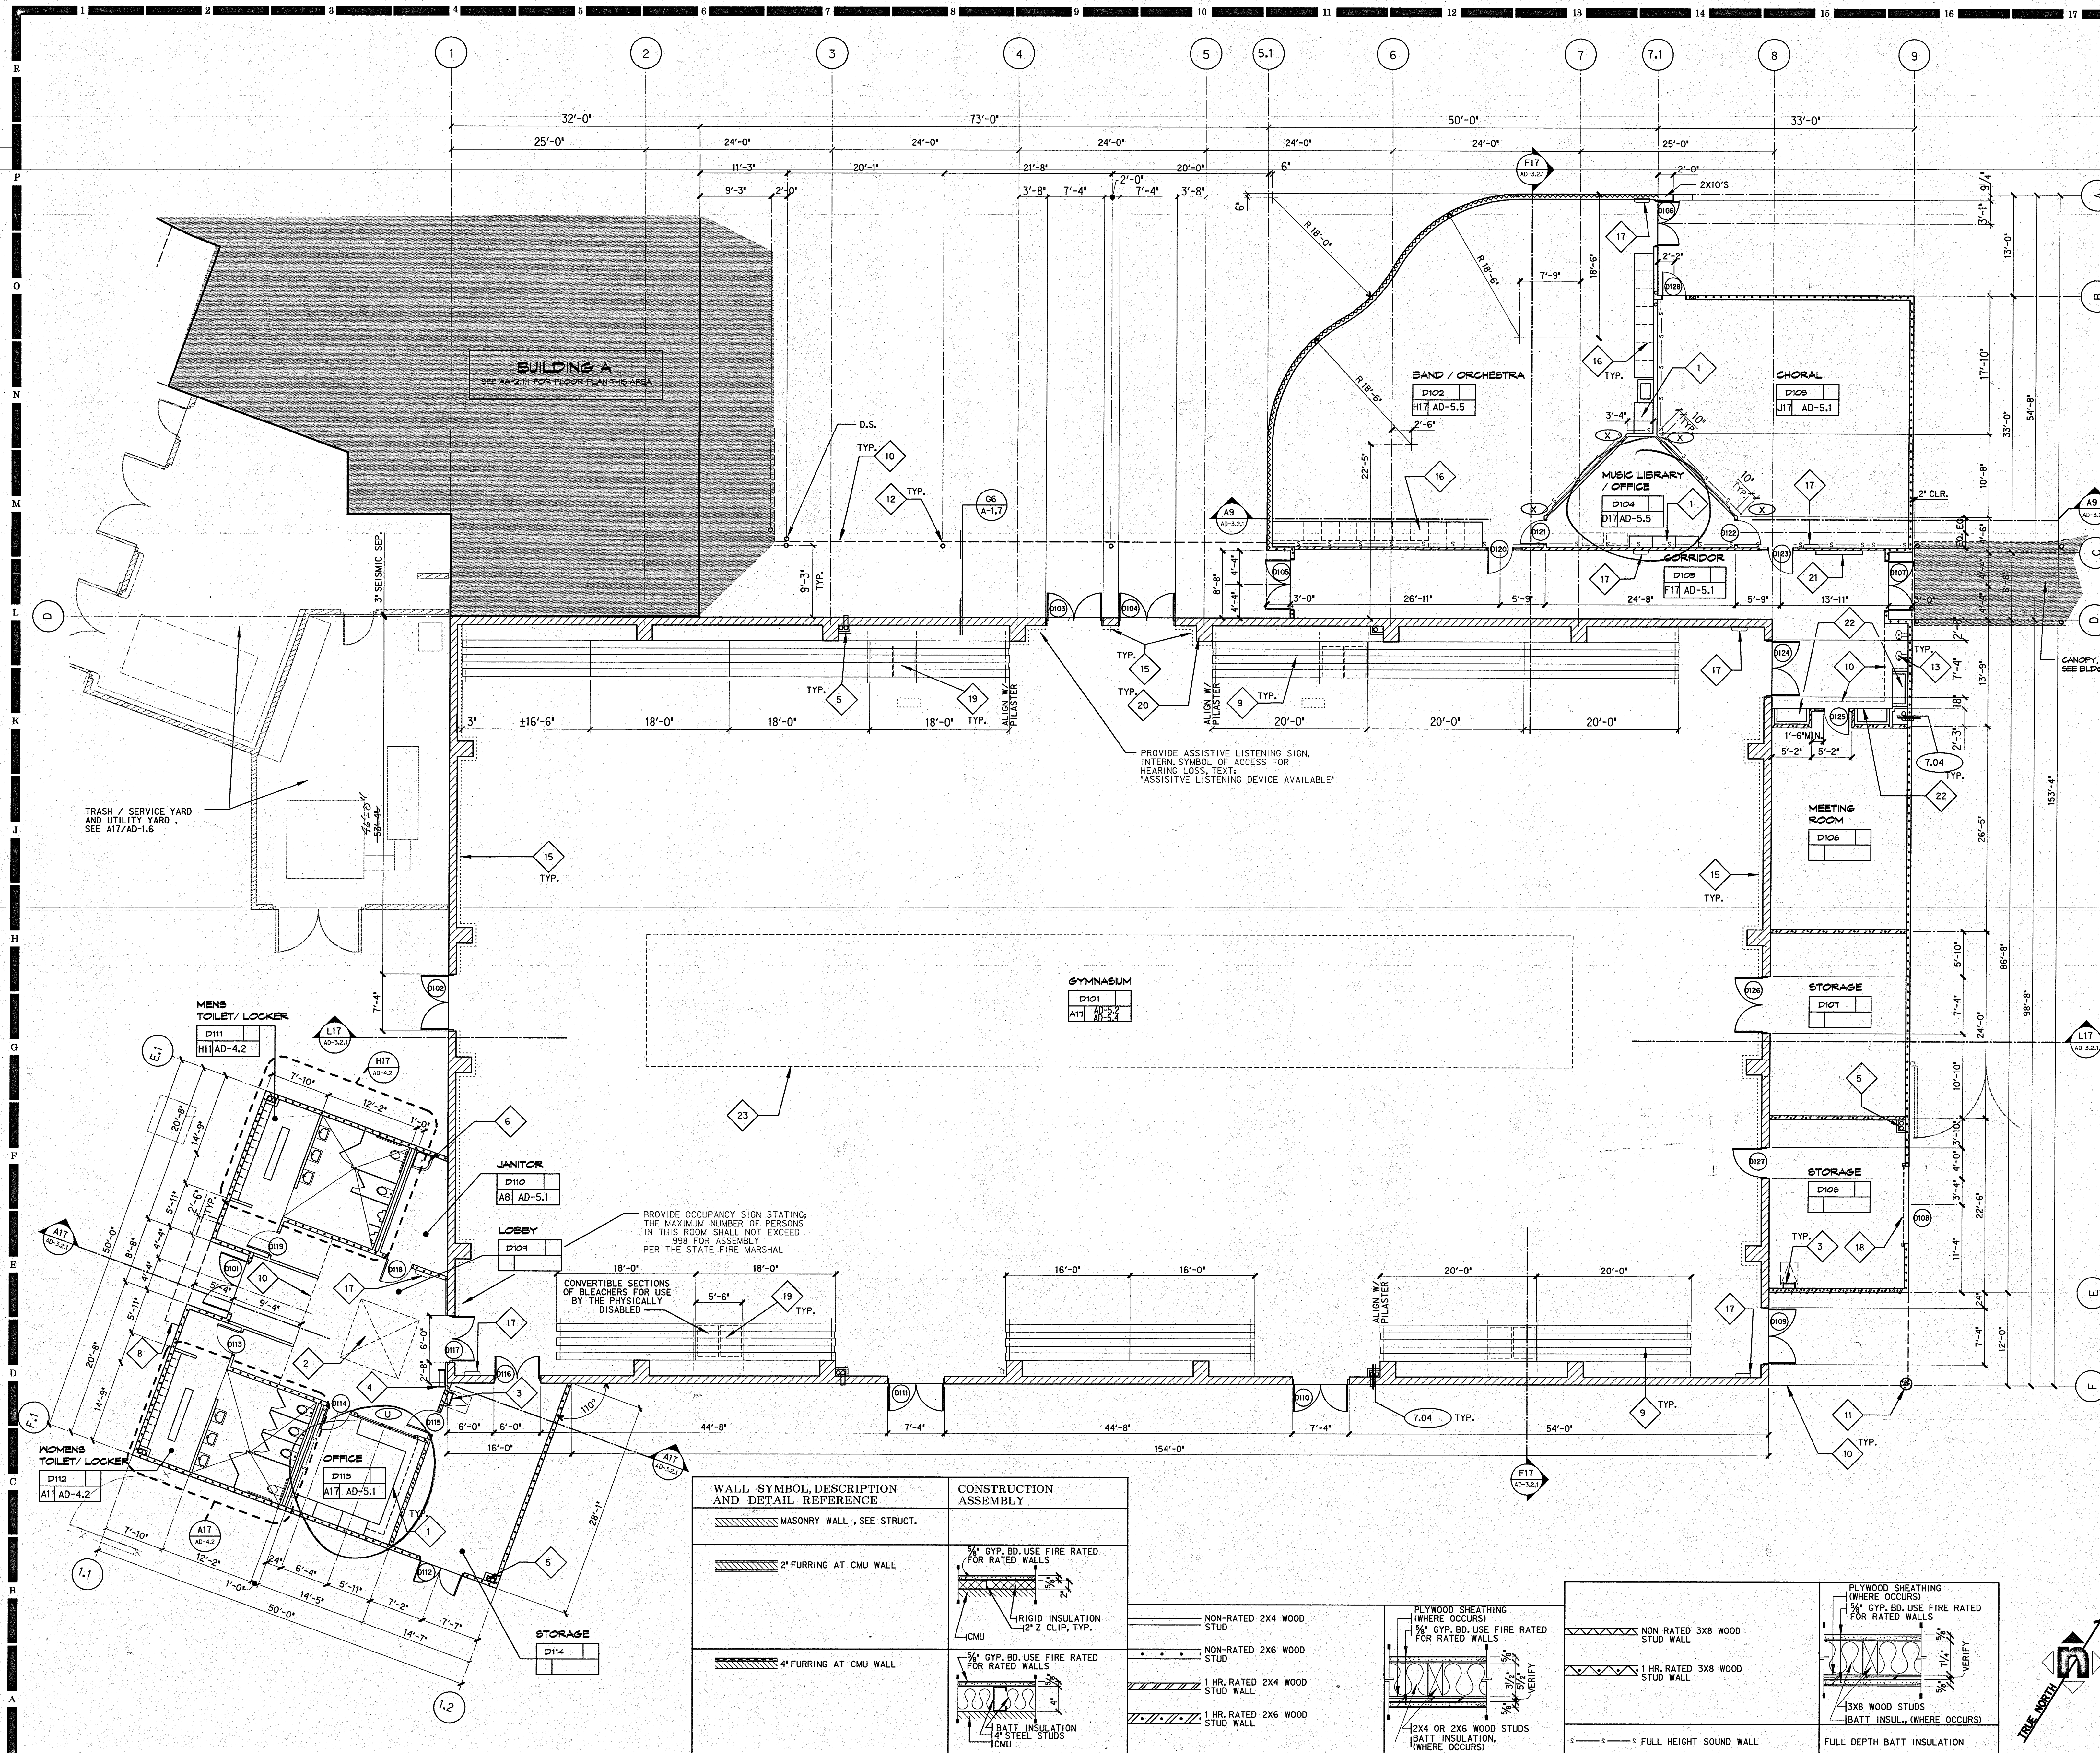
 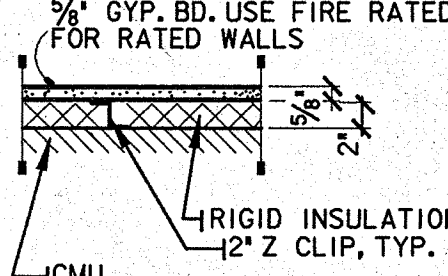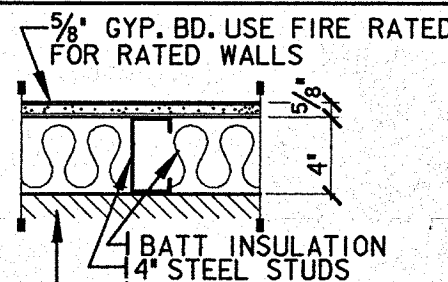
| WALL SYMBOL, DESCRIPTION AND DETAIL REFERENCE                                                                  | CONSTRUCTION ASSEMBLY                                                                 |
|---|---------------------------------------------------------------------------------------|
|  MASONRY WALL , SEE STRUCT. |                                                                                       |
|  2" FURRING AT CMU WALL     |  |
|  4" FURRING AT CMU WALL     |  |

|                                |                                               |
|--------------------------------|-----------------------------------------------|
| NON-RATED 2X4 WOOD STUD        | PLYWOOD SHEATHING (WHERE OCCURS)<br>1 1/2\"/> |
| NON-RATED 2X6 WOOD STUD        | 1 HR. RATED 2X4 WOOD STUD WALL                |
| 1 HR. RATED 2X4 WOOD STUD WALL | 1 HR. RATED 2X6 WOOD STUD WALL                |
| FULL HEIGHT SOUND WALL         | FULL DEPTH BATT INSULATION                    |