

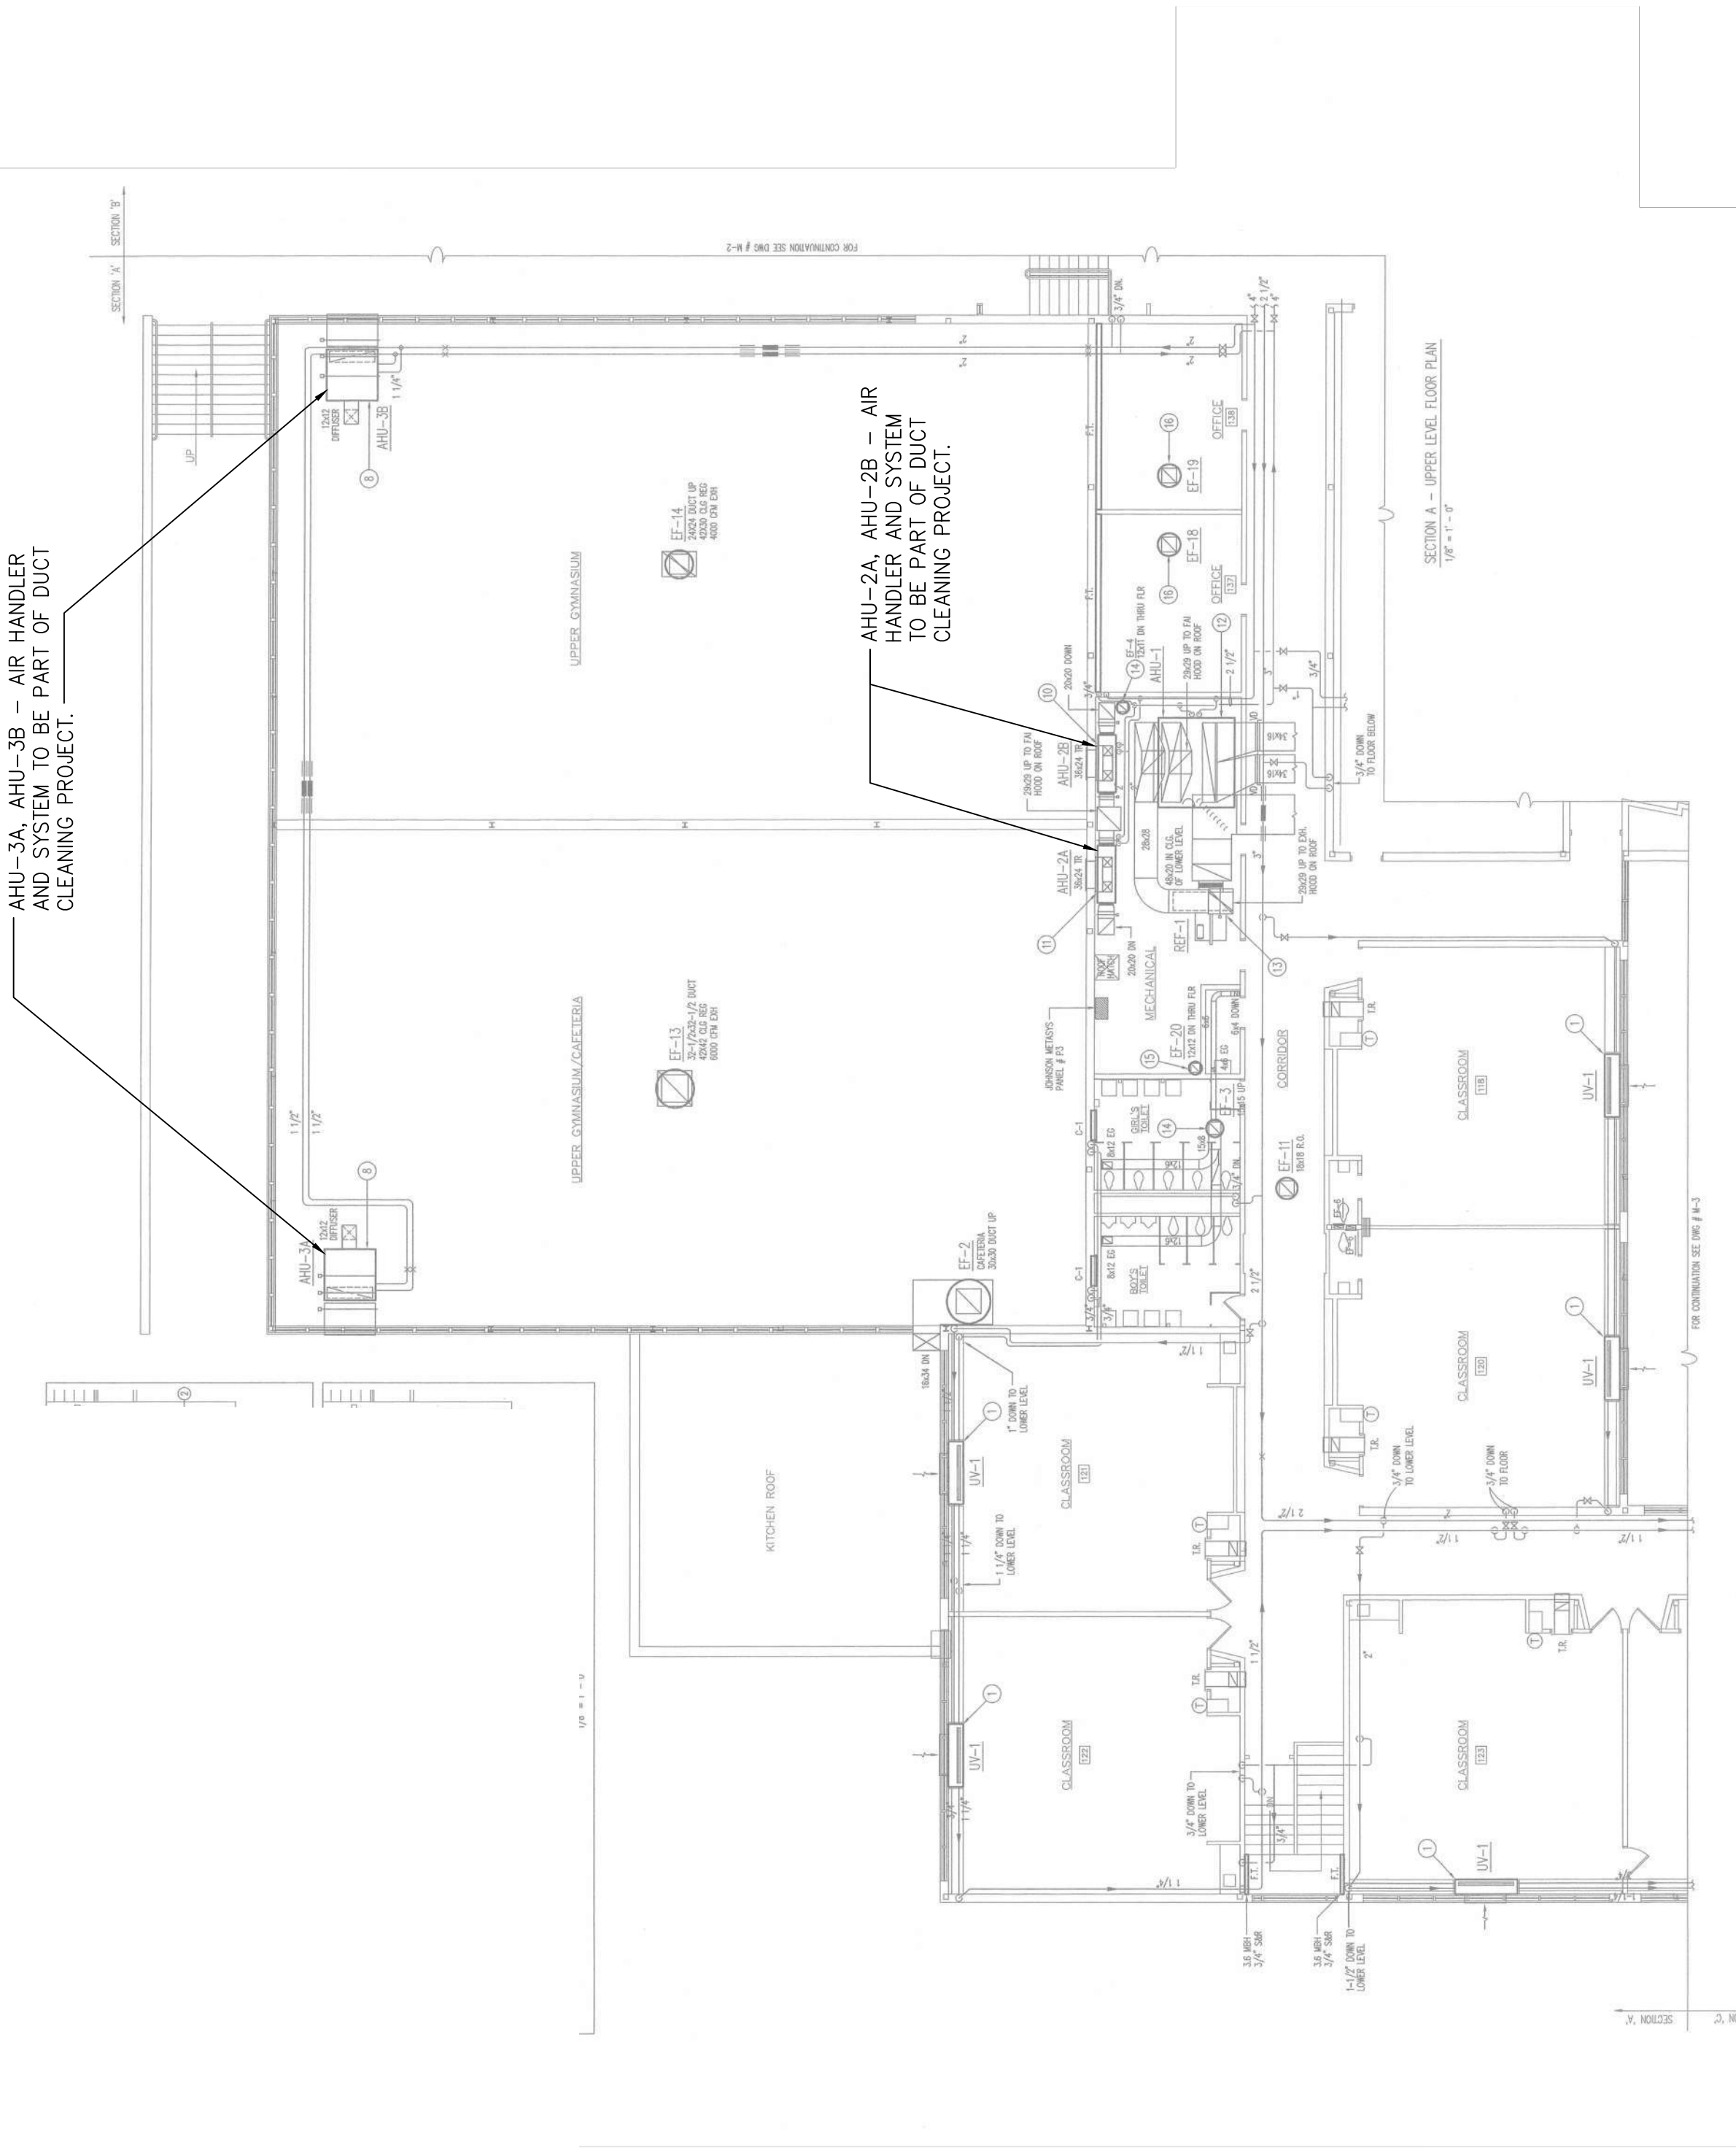
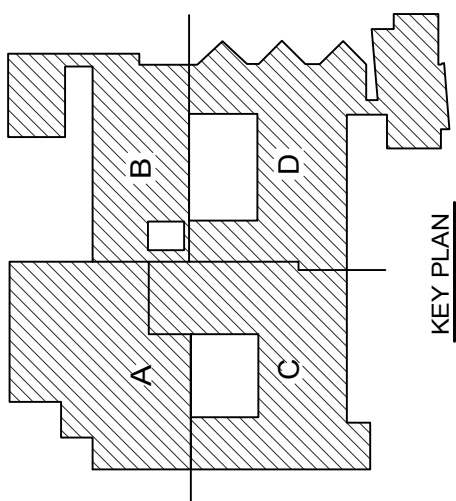
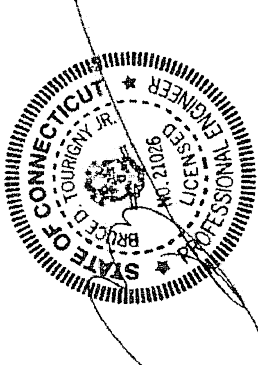


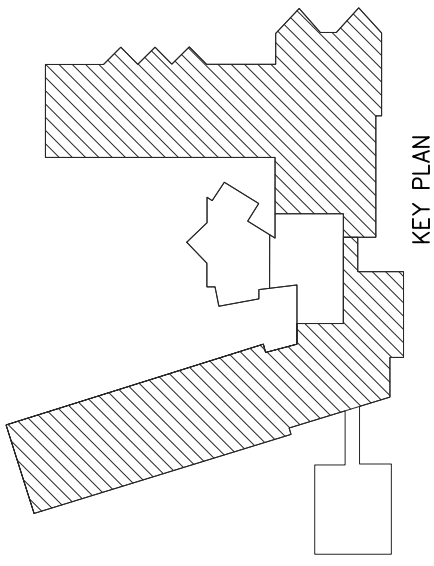

SECTION - A
UPPER LEVEL

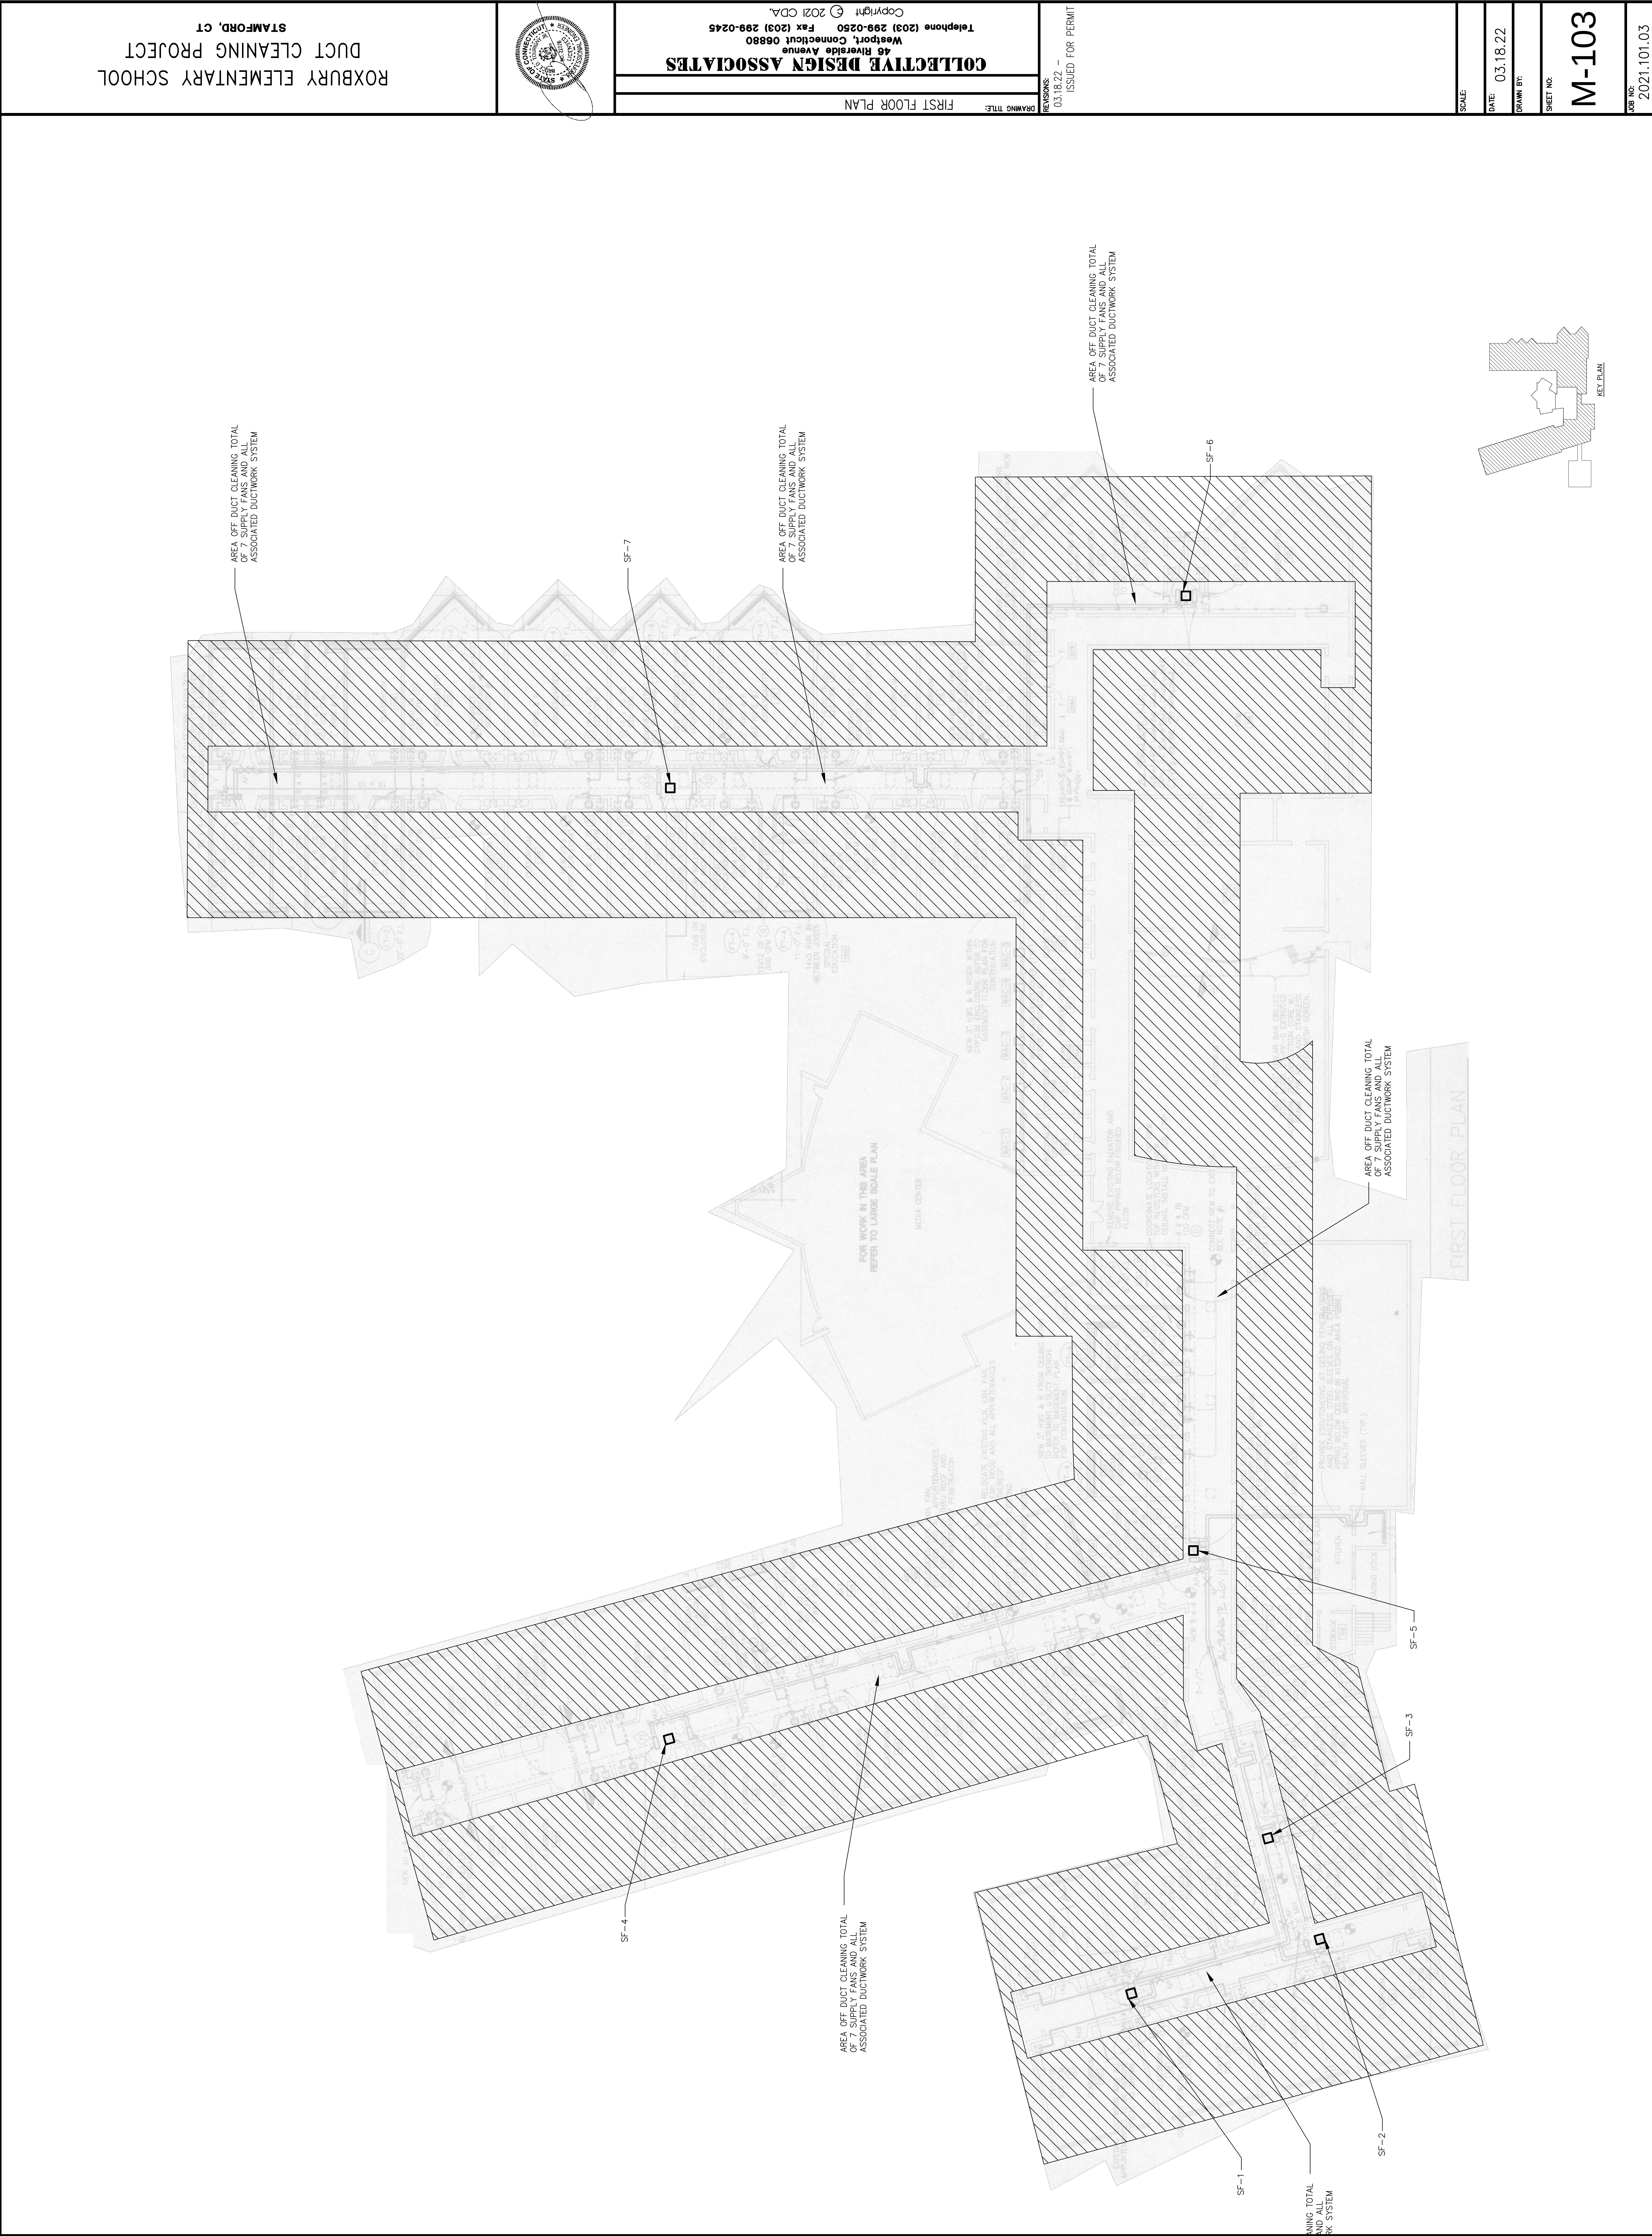

M-103

JOB NO. 2021.101.03

SHEET NO.

DRAWN BY:


DATE 03.18.22

SCALE



REVISIONS:
03.18.22 -
ISSUED FOR PERMIT

DRAWING TITLE:
FIRST FLOOR PLAN


COLLECTIVE DESIGN ASSOCIATES
46 Riverside Avenue
Westport, Connecticut 06880
Telephone (203) 299-0250 Fax (203) 299-0245
Copyright © 2021 CDA.

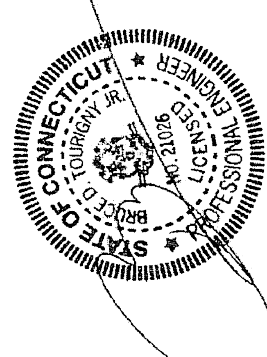

ROXBURY ELEMENTARY SCHOOL
DUCT CLEANING PROJECT
STAMFORD, CT

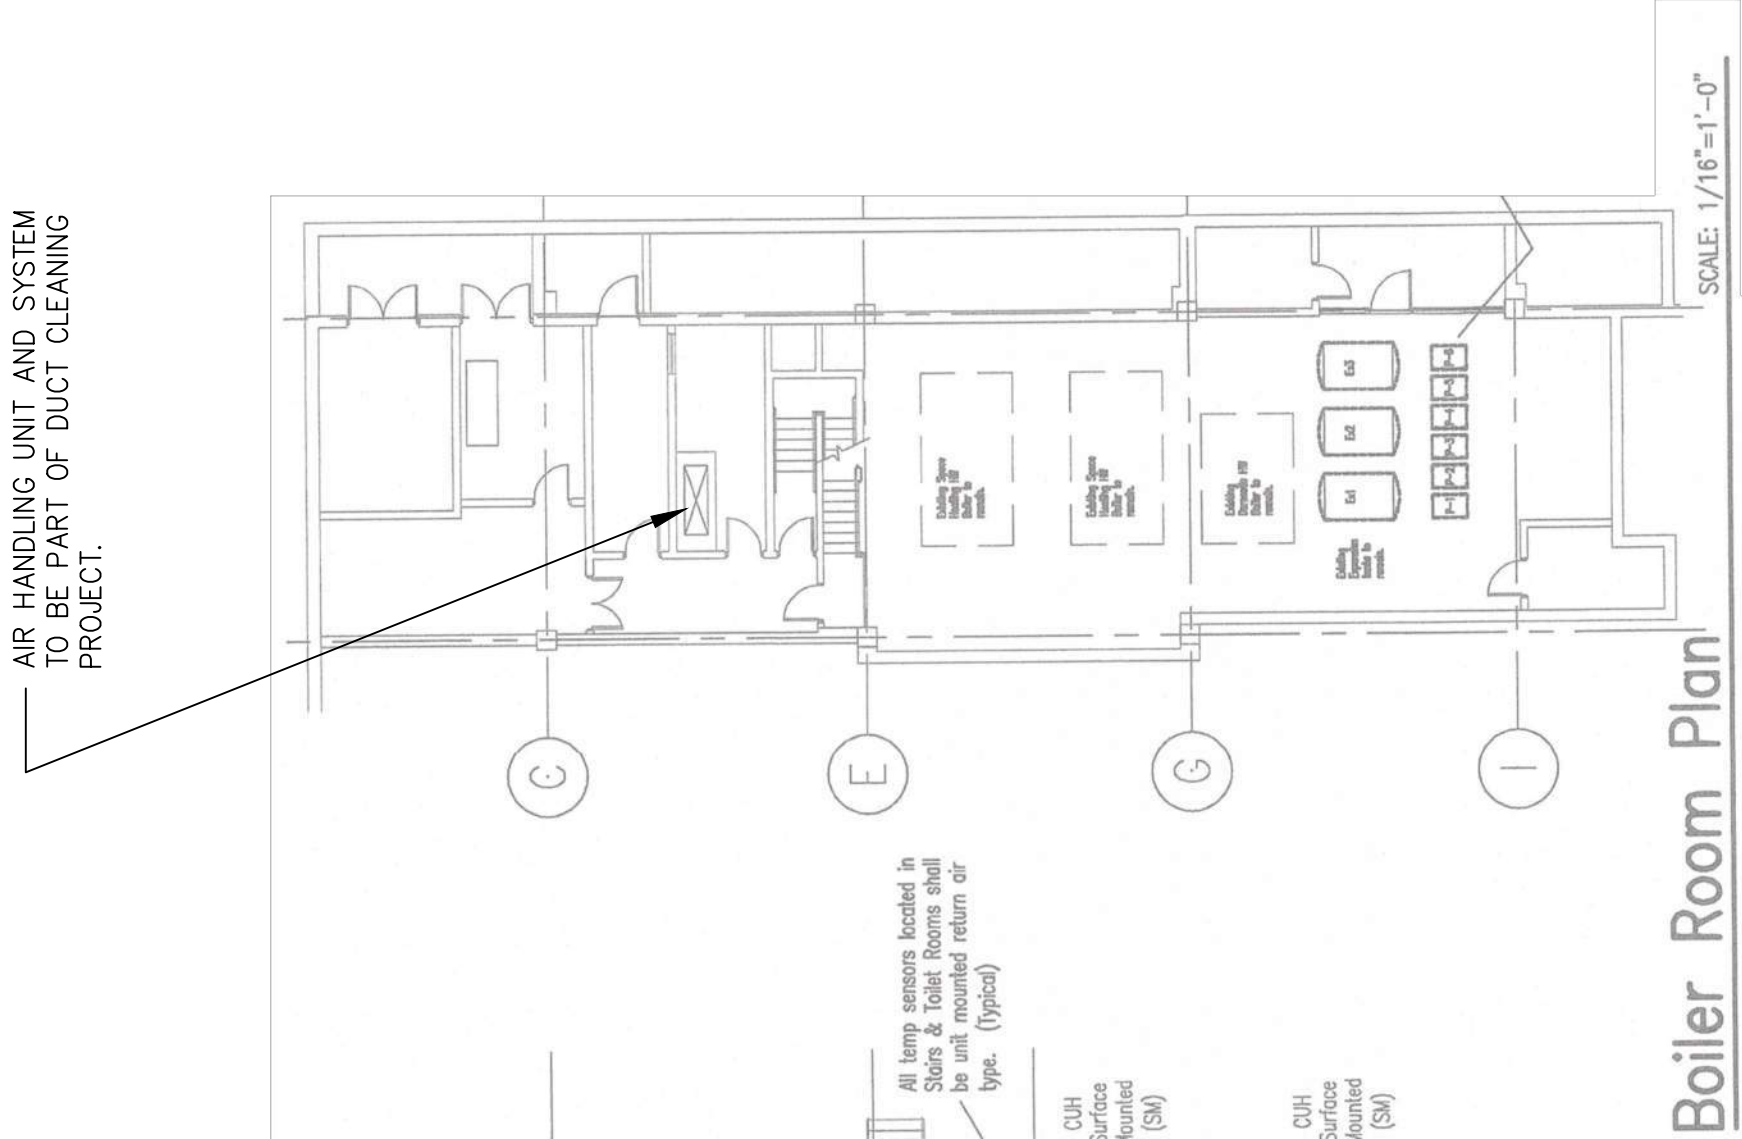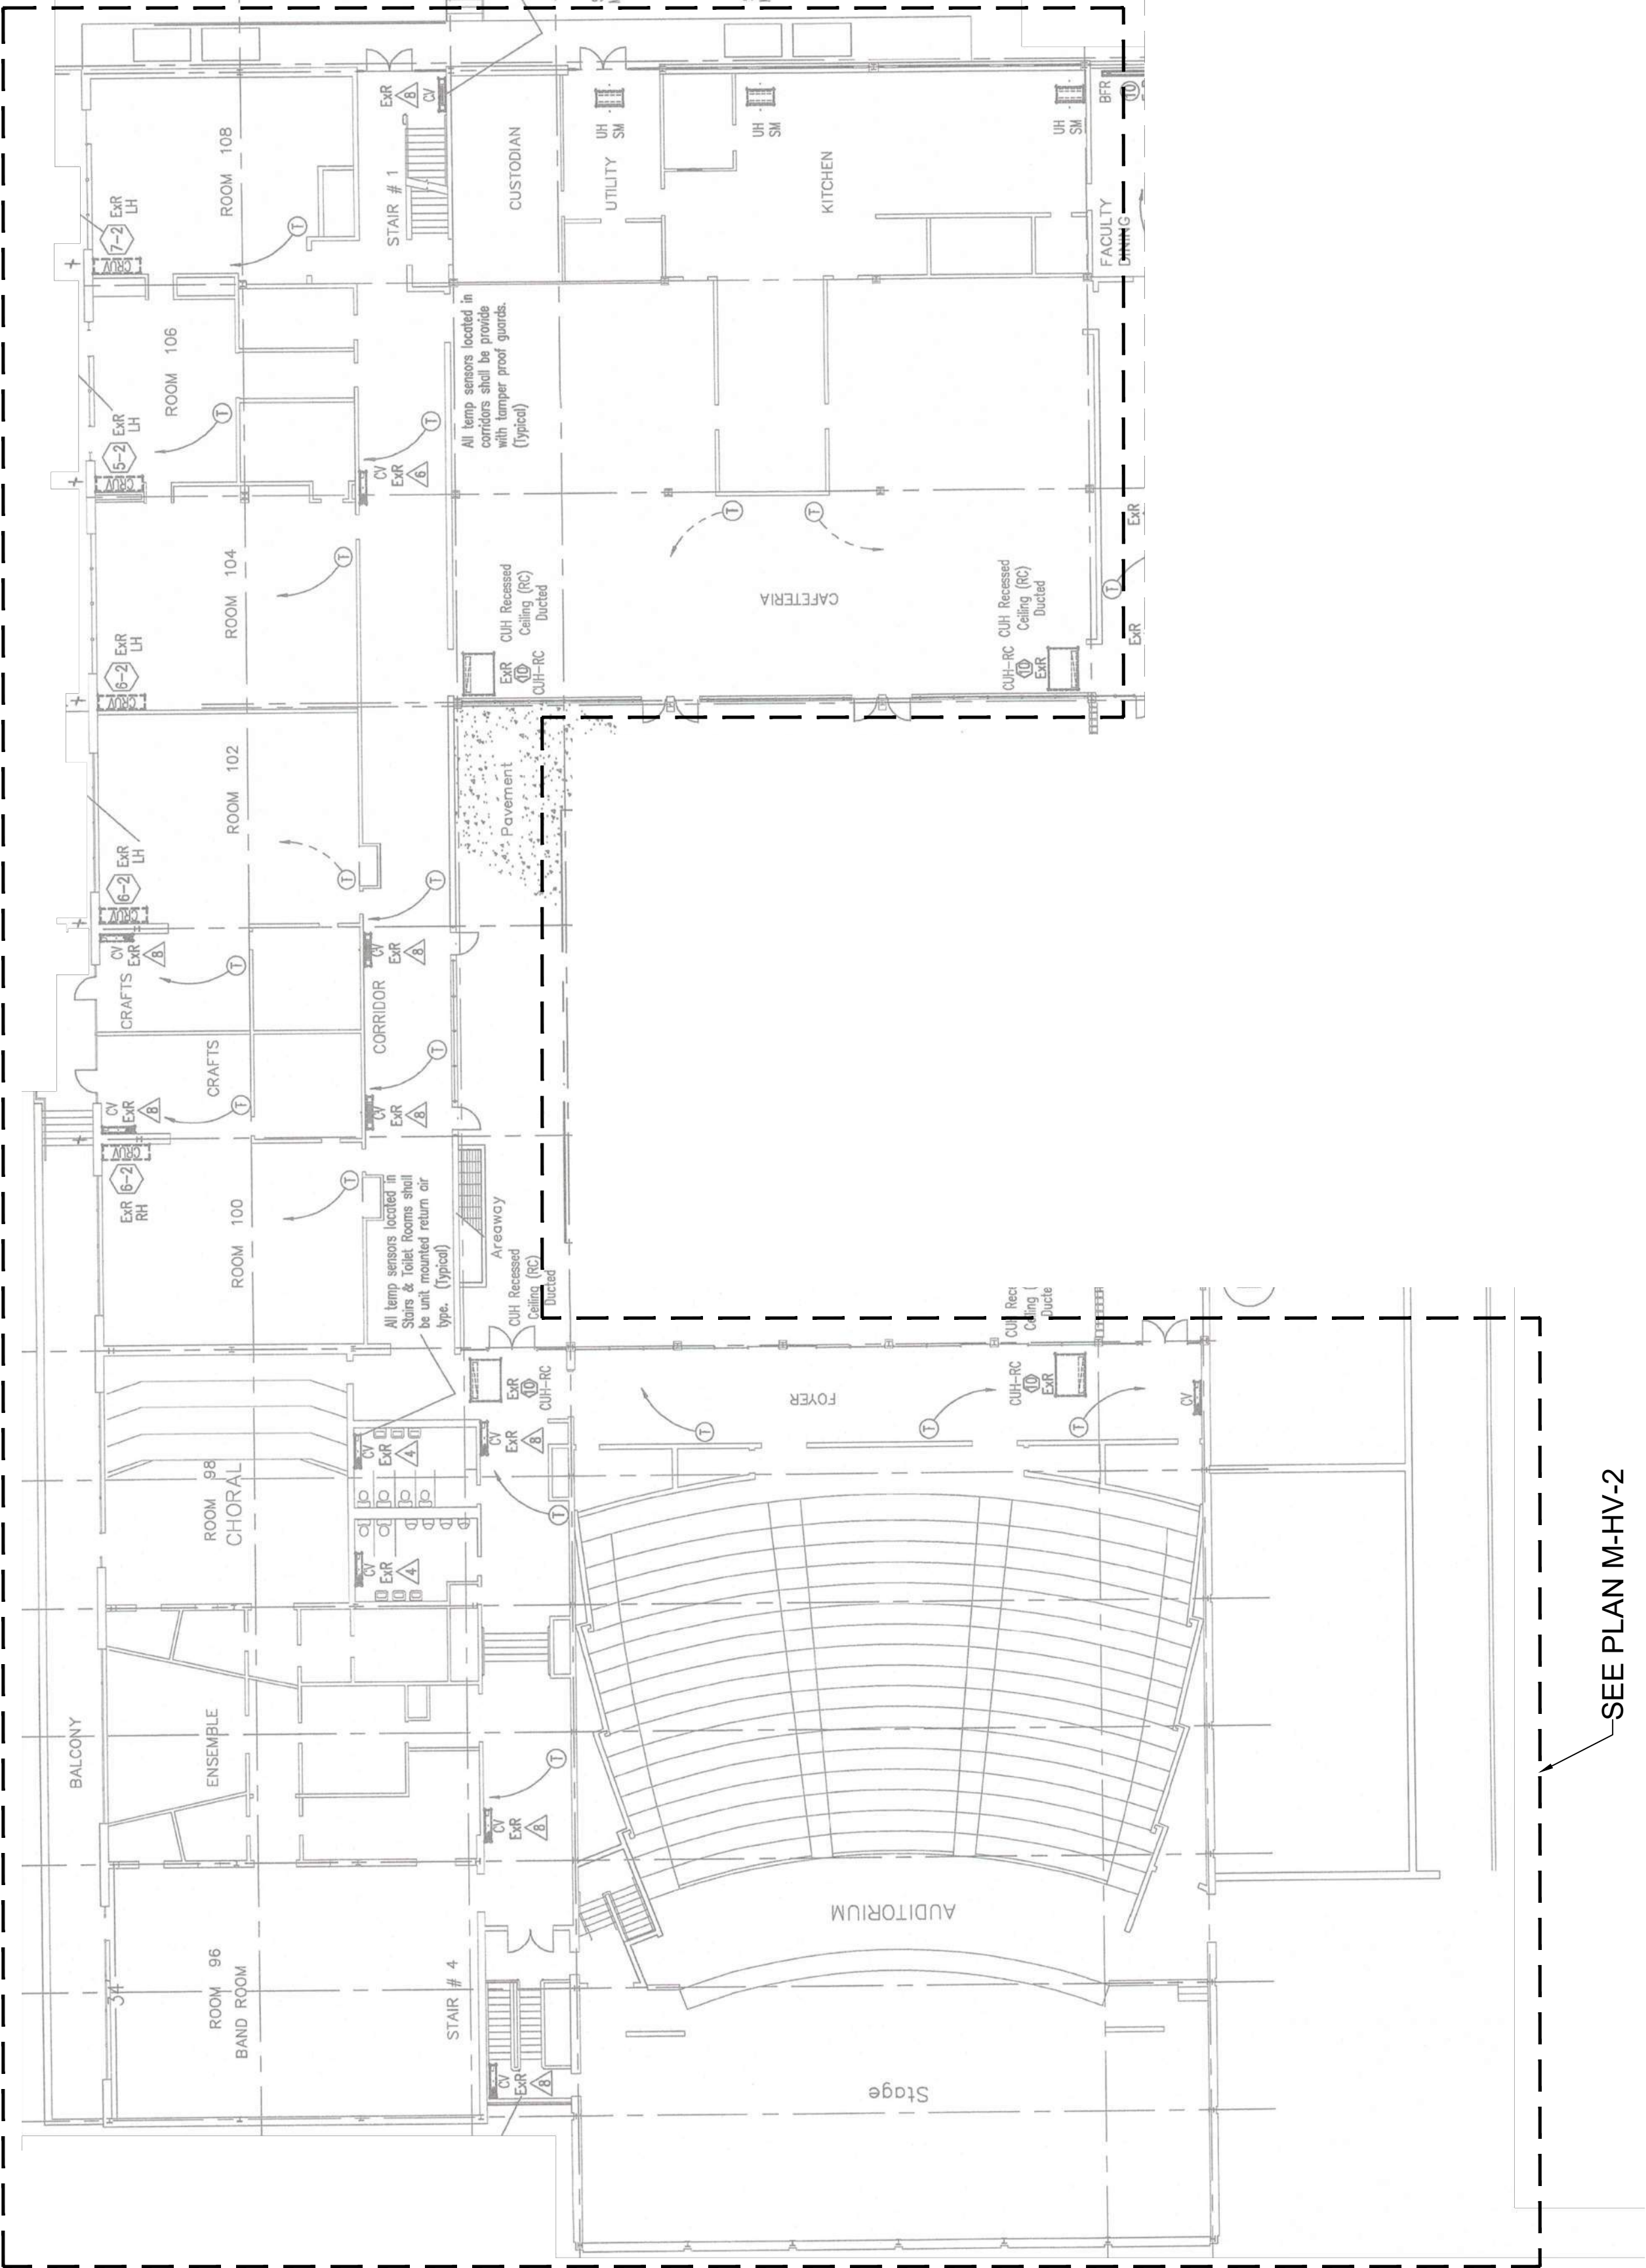

TURN OF RIVER ELEMENTARY SCHOOL
DUCT CLEANING PROJECT
STAMFORD, CT

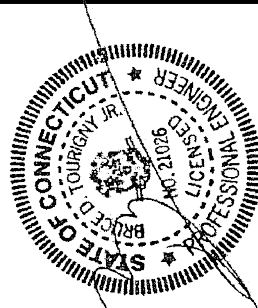

COLLECTIVE DESIGN ASSOCIATES
46 Riverside Avenue
Westport, Connecticut 06880
Telephone (203) 299-0250 Fax (203) 299-0245
Copyright © 2021 CDA.


DRAWING TITLE: FLOOR PLANS ENTIRE BUILDING

REVISIONS:
03.18.22 -
ISSUED FOR PERMIT

SCALE: AS NOTED
DATE: 03.18.22
DRAWN BY: B.D.T.
SHEET NO.

M-104

JOB NO: 2021.101.04

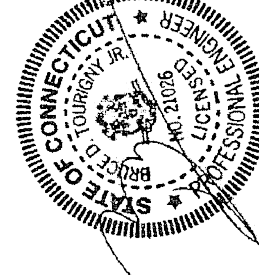

LEMENT PLAN UNITS "A" & "B"/MEZZANINE FLOOR PLAN UNIT "C"

REVISIONS:
03.18.22 -
ISSUED FOR PERMIT

SCALE:	AS NOTED
DATE:	03.18.22
DRAWN BY:	B.D.T.
SHEET NO:	

M-105	JOB NO: 2021.101.04
-------	------------------------

