



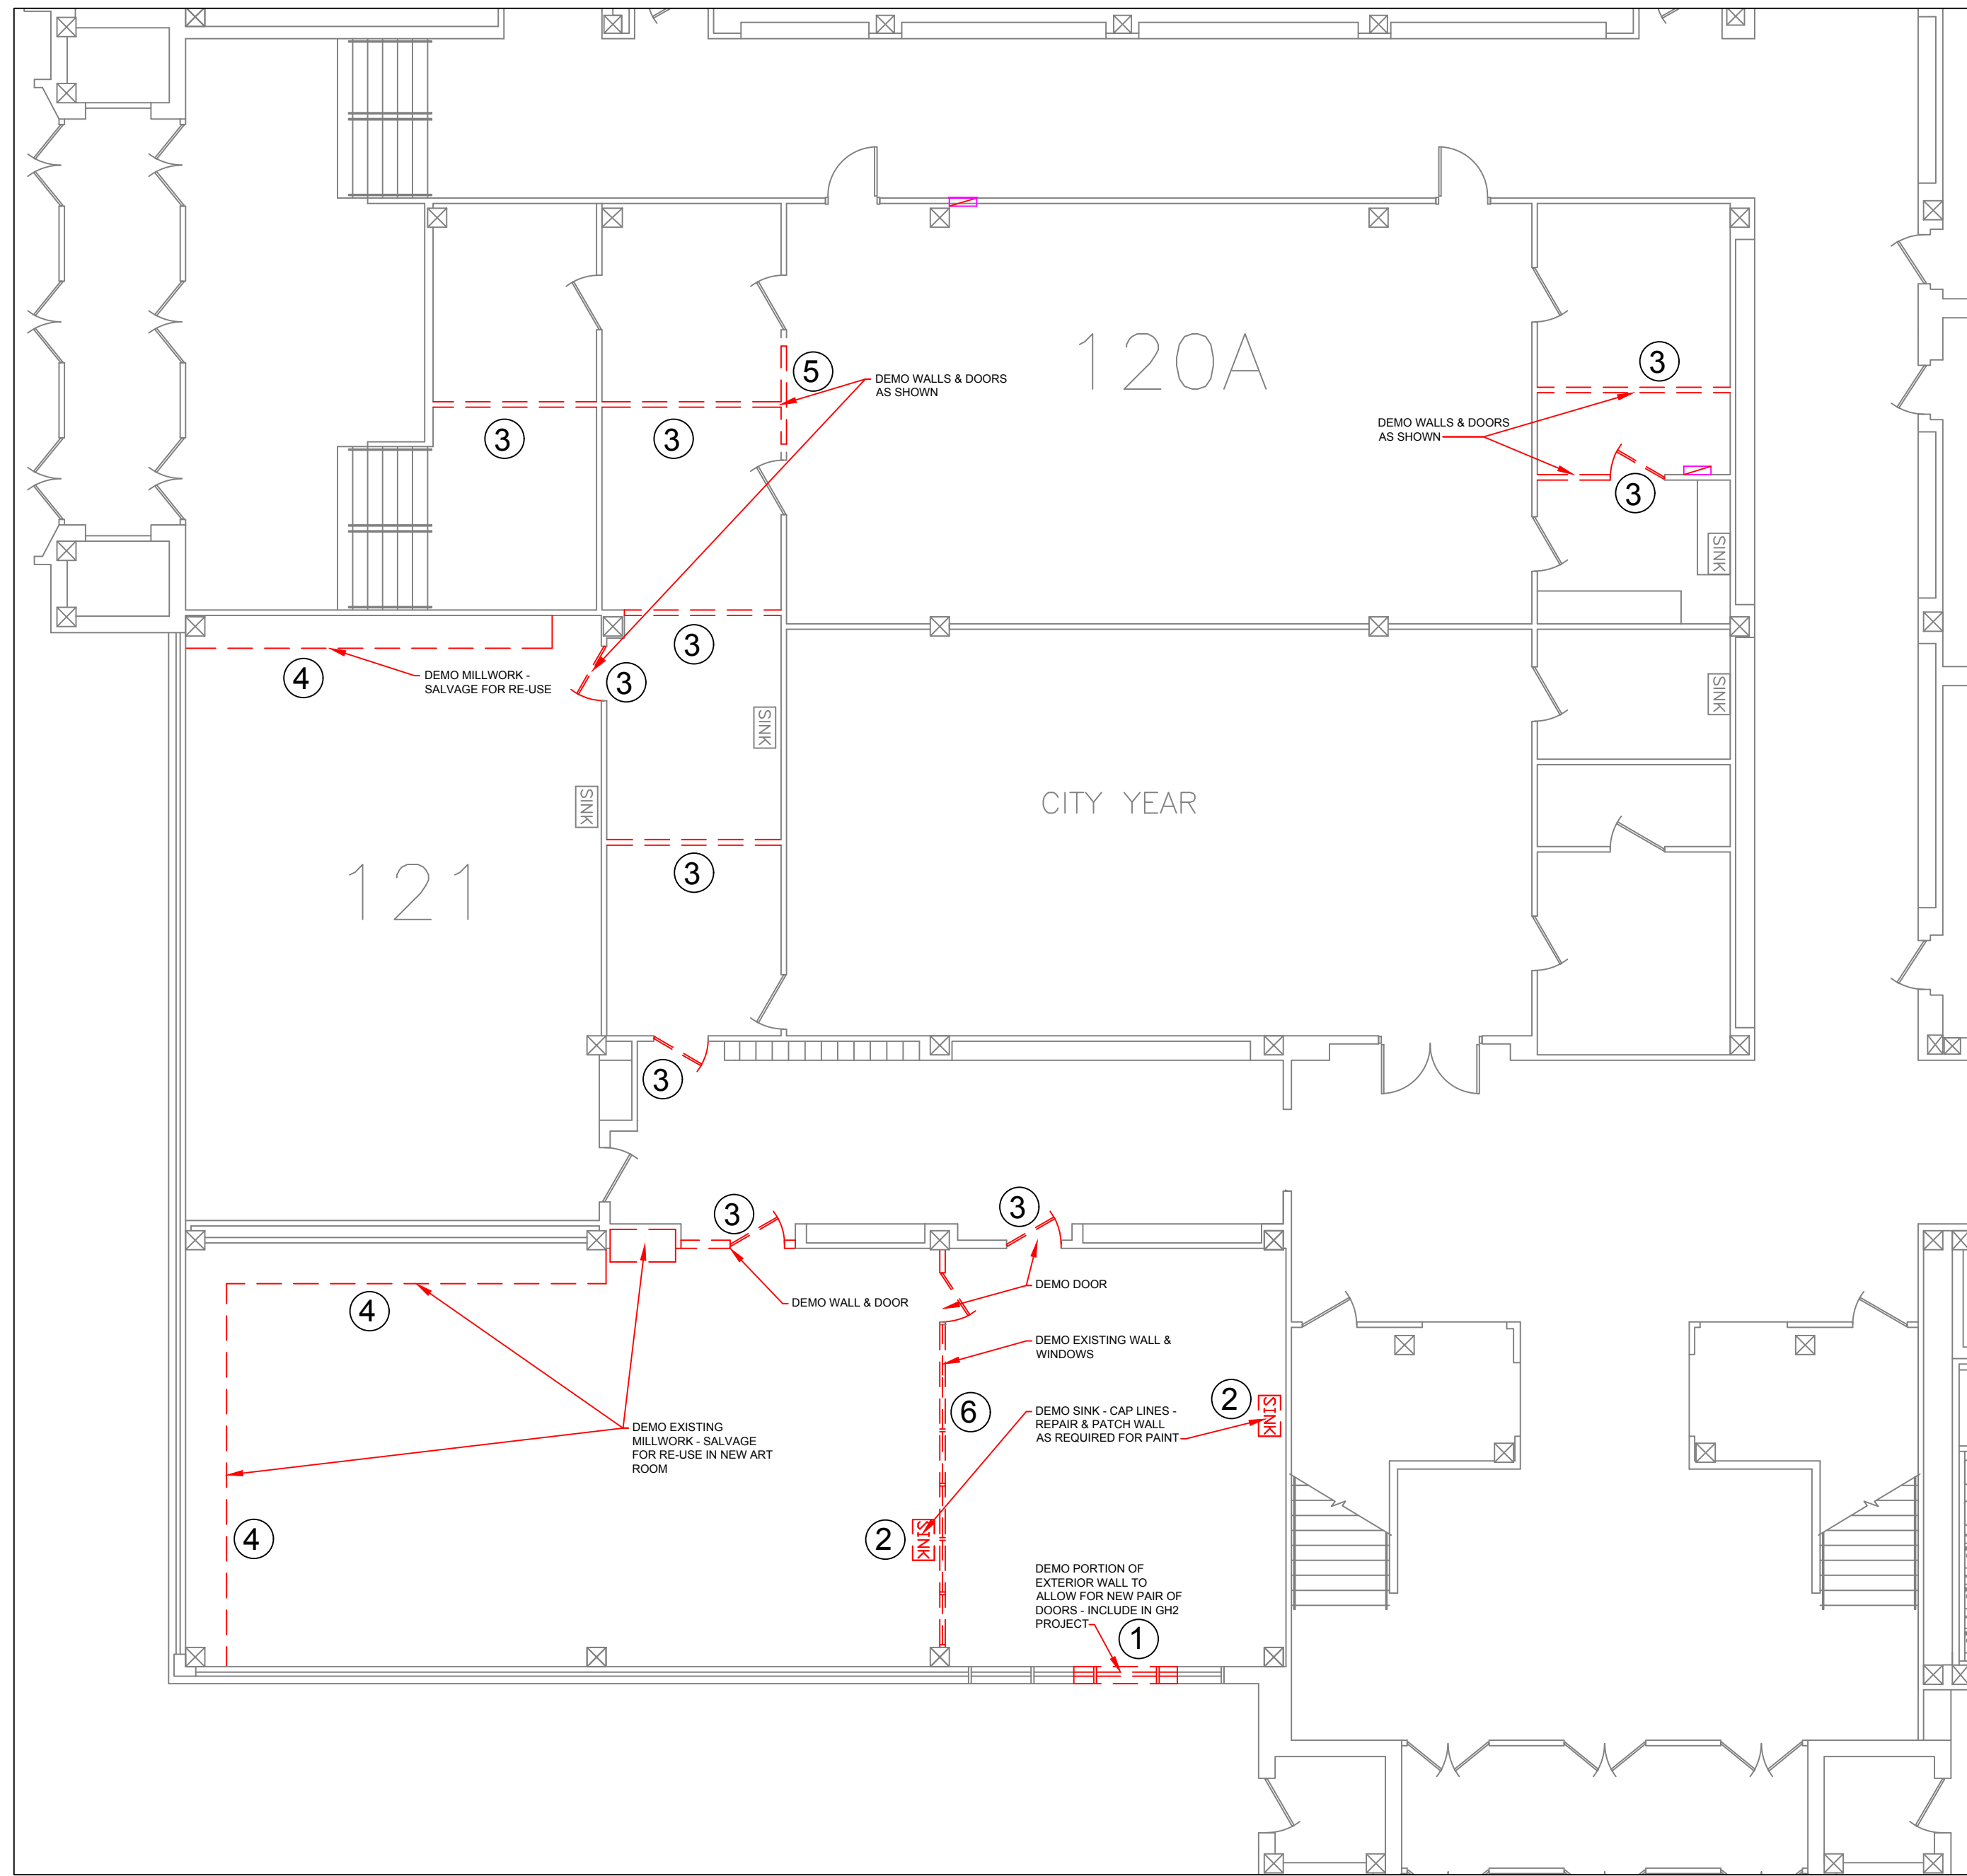


1 FIRST FLOOR SECURE ENTRY & ART ROOM DEMO PLAN
Scale: 1/4"=1'-0"

- KEY NOTES**
- 1 DEMO PORTION OF EXTERIOR WINDOWS & WALL TO ALLOW FOR NEW SECURE ENTRY DOORS - **THIS WORK IS NOT IN THIS CONTRACT**
 - 2 DEMO SINK & CAP LINES
 - 3 DEMO DOORS & WALLS AS SHOWN
 - 4 DEMO EXISTING ART ROOM MILLWORK & SALVAGE FOR RE-USE
 - 5 DEMO PORTION OF WALL TO ALLOW FOR NEW WINDOW
 - 6 DEMO EXISTING WALL AND WINDOWS
 - 7 RELOCATED & RECONFIGURED MILLWORK
 - 8 RELOCATED & RECONFIGURED MILLWORK WITH ART STORAGE SLATS
 - 9 NEW FREE-STANDING ART SINK
 - 10 INFILL & PAINT WALL TO MATCH ADJACENT
 - 11 NEW 4'H X 7'W WINDOW - 3" CLEAR TEMPERED GLASS IN HOLLOW METAL FRAME MOUNTED 3' A.F.F
 - 12 NEW WALL TO BE 5/8" GYP BD ON EACH SIDE OF 3 5/8" MTL STUDS @ 16" O.C. TO 6" ABOVE CEILING WITH SOUND BATT INSULATION
 - 13 NEW CLASSROOM DOOR & SIDELIGHT - SEE 1/A102 DOOR TYPE "C"
 - 14 CIRCULATION DESK - SEE 2/A102 FOR DETAIL
 - 15 OFFICE MILLWORK -- SEE 3/A102 FOR DETAIL
 - 16 SECURE ENTRY DOOR - SEE 1/A102 DOOR TYPE "B"
 - 17 SECURE ENTRY DOOR - SEE 1/102 DOOR TYPE "B"
 - 18 SOLID SURFACE COUNTERS - 1 AT ADA HEIGHT
 - 19 HARDENED GLASS WITH PASS THROUGH SLOT AT BOTTOM - **NOT IN THIS CONTRACT**
 - 20 SECURE ENTRY EXTERIOR DOORS - SEE 1/A102 DOOR TYPE "A" **NOT IN THIS CONTRACT**
 - 21 **TYPICAL CLASSROOM REMODEL** - DEMO MARKER BOARDS - REMOVE IDB BOARD & SALVAGE FOR RE-LOCATION **(BY OWNER)** - DEMO ALL PANDUIT ON WALLS - PATCH & REPAIR WALL TO MAKE READY FOR PAINT - PAINT WALLS WITH ONE ACCENT WALL - COLORS TO BE DETERMINED - PROVIDE 3 DATA DROPS - VERIFY LOCATIONS - PROVIDE NEW TPS STANDARD ROLLER SHADES - VERIFY IF ALREADY EXIST - PROVIDE (1) NEW 8' & (1) NEW 10' WHITE MARKER BOARDS & RELOCATE IDB BOARDS PER PLAN - SEE 5/A102 FOR TYPICAL MARKER BOARD & IDB BOARD LAYOUT
 - 22 **TYPICAL OFFICE REMODEL** - 1 DATA DROP IN EACH OFFICE - PAINT ALL WALLS
 - 23 NEW KILN LOCATION - SEE MECH FOR EXHAUST
 - 24 NEW FLOORING - **NOT IN THIS CONTRACT**
 - 25 NEW SECURE ENTRY WALL TO BE 5/8" HIGH IMPACT GYP BD ON EACH SIDE OF 3 5/8" MTL STUDS @ 16" O.C. TO 6" ABOVE CEILING - SEE 6/A102

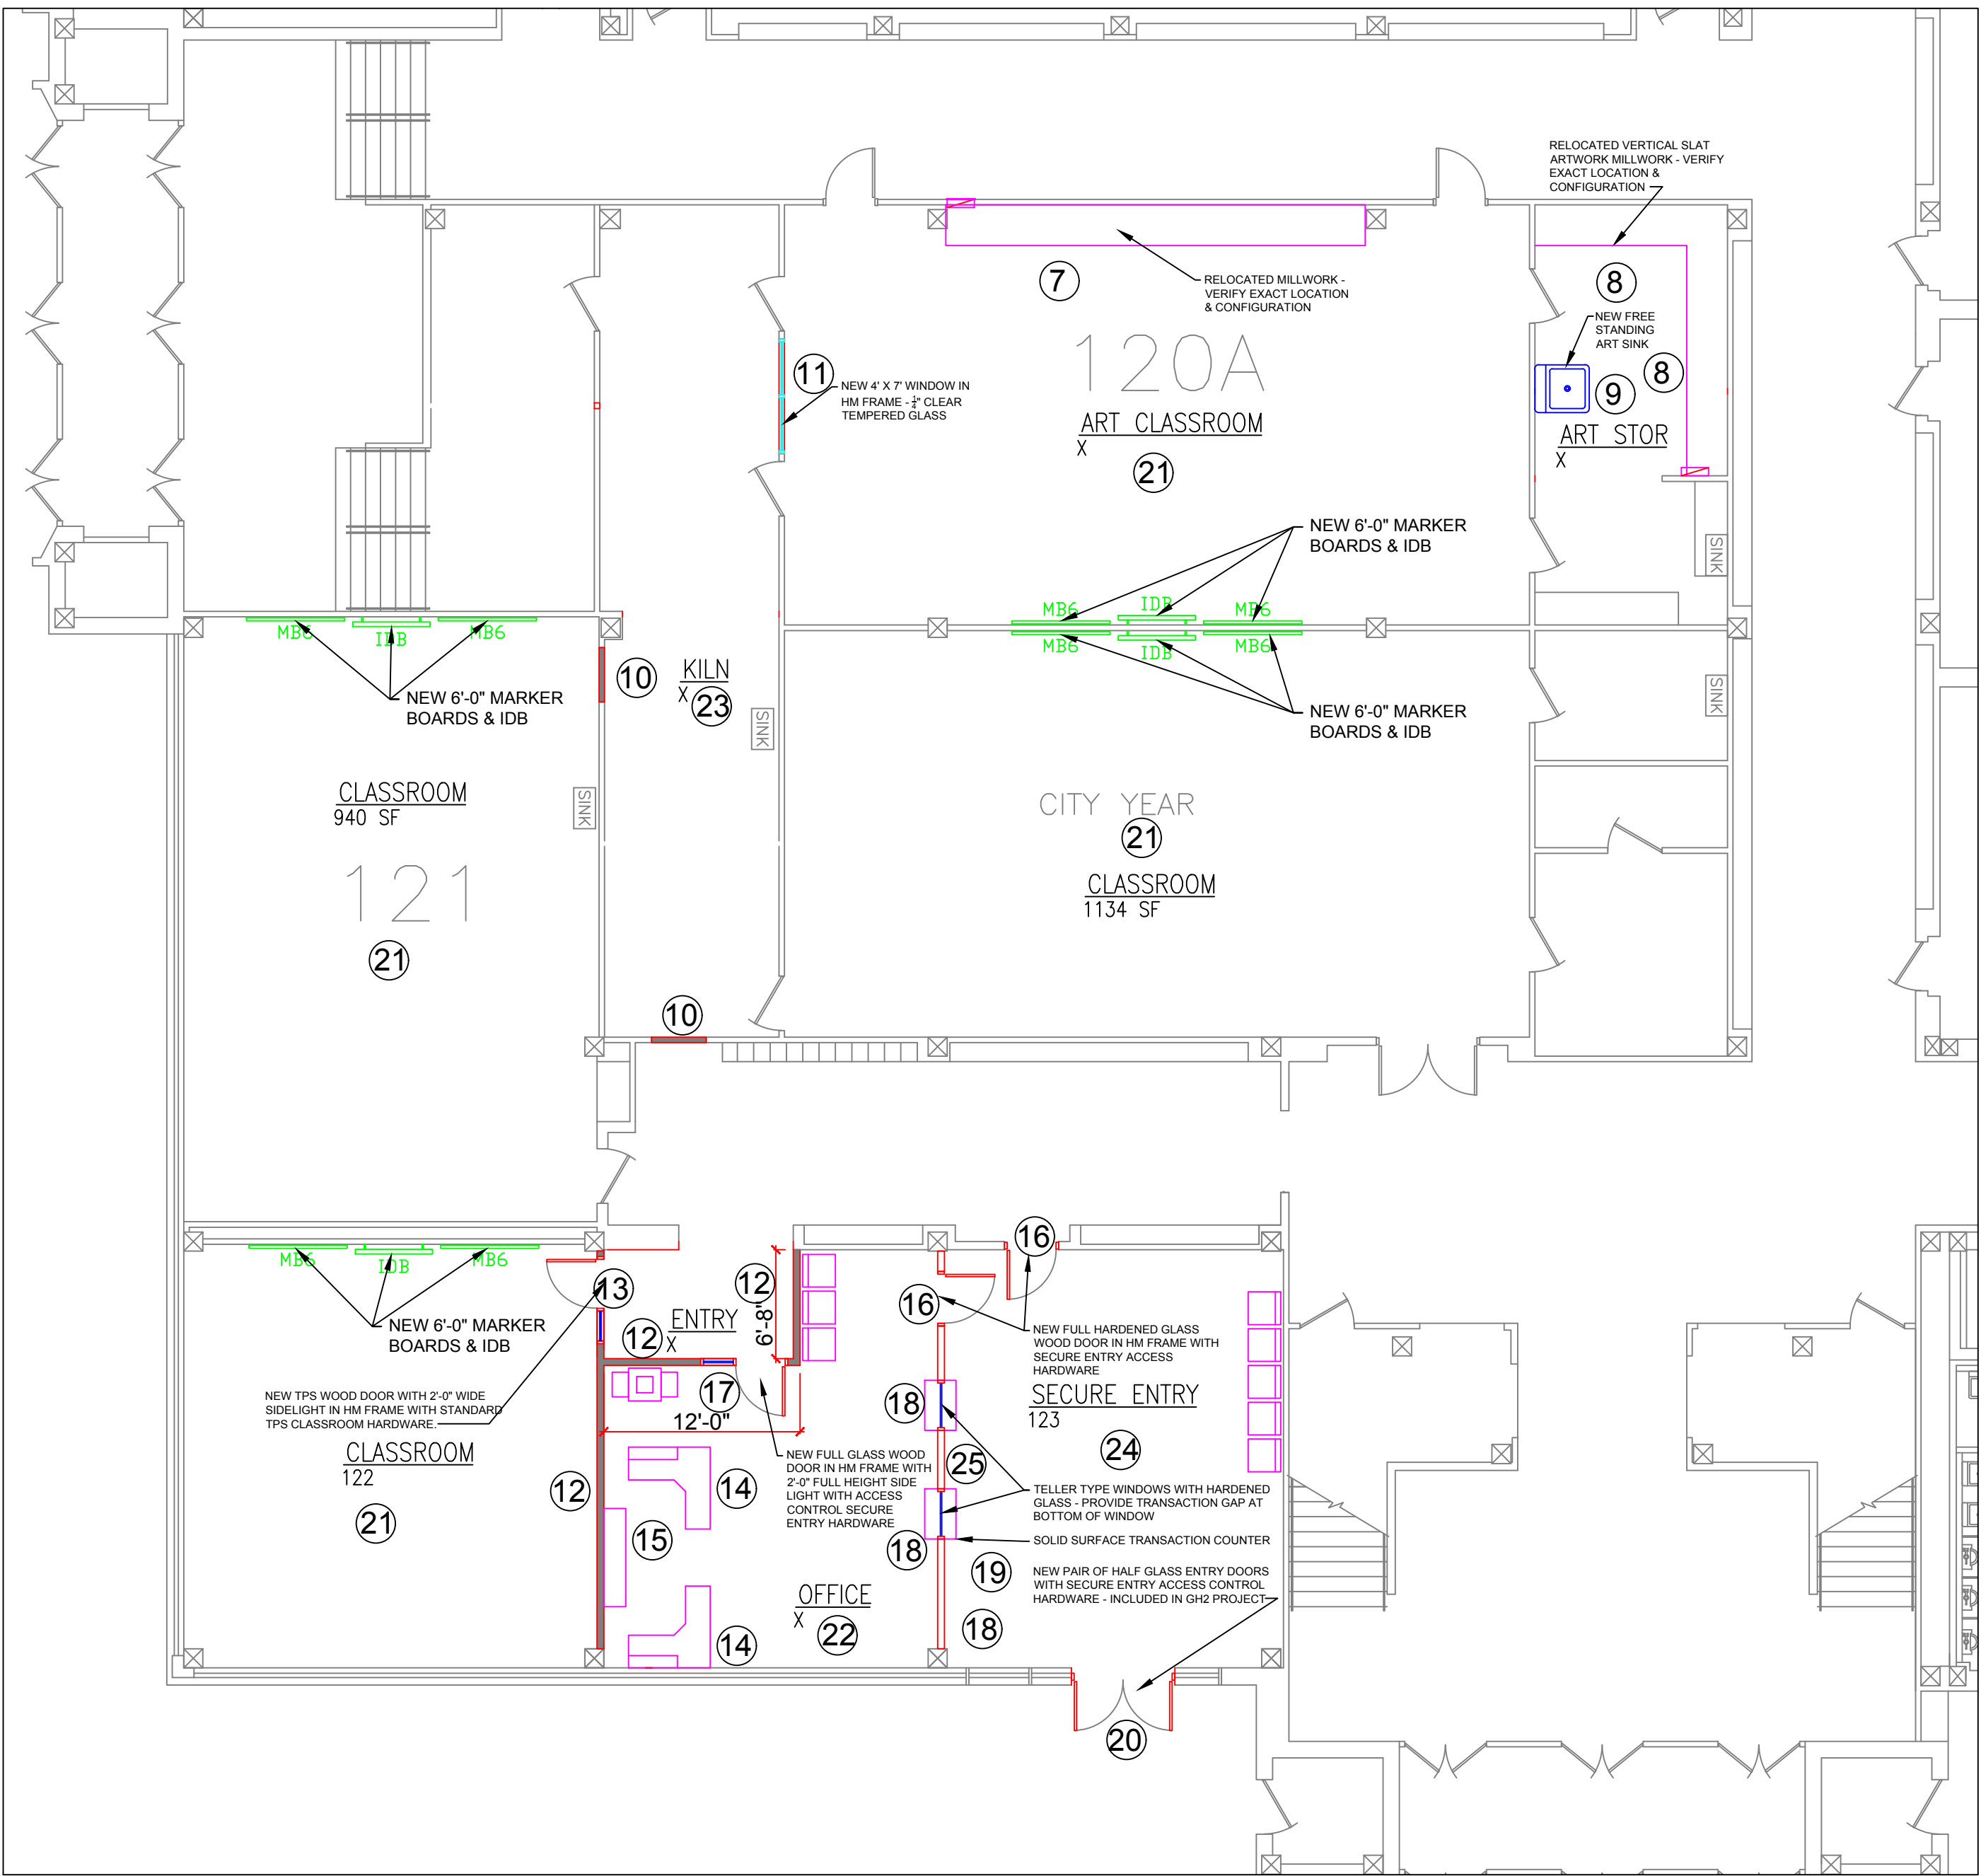

2 FIRST FLOOR SECURE ENTRY & ART ROOM FLOOR PLAN
Scale: 1/4"=1'-0"

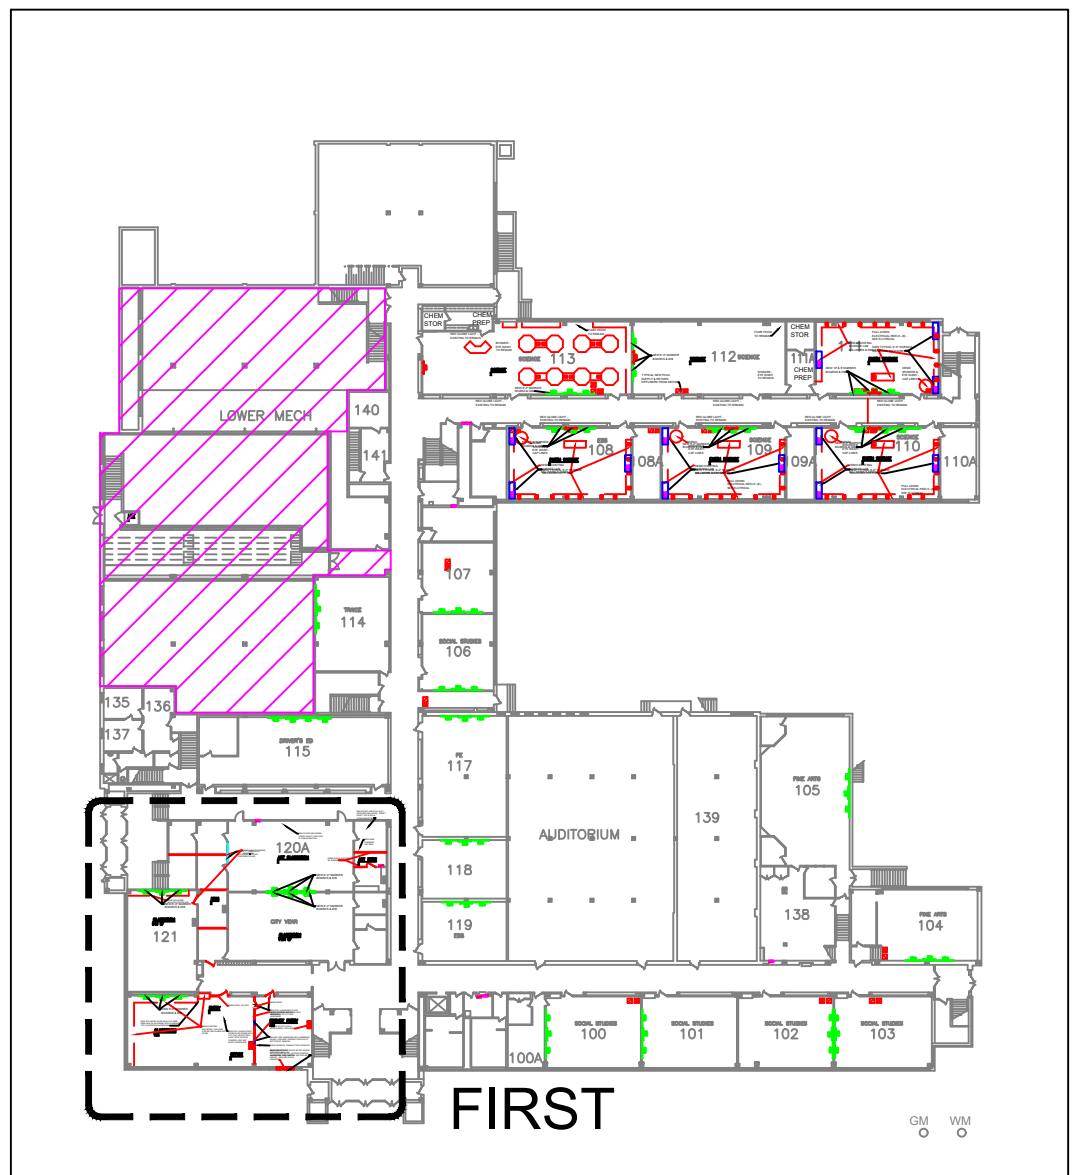

3 LOCATION PLAN
Scale: N.T.S.

\\TPS LOGO-LARGE.jpg

AEB
ALLIED ENGINEERING & DESIGN, LLC
1401 SOUTH DENVER STREET, SUITE A
TULSA, OK 74129
918-384-3884 FAX 918-384-3886
ALBACORP@AEBLLC.COM CA 3479 EXP. 06/30/2024

ENGINEER SEAL
NOT FOR
PRELIMINARY
CONSTRUCTION

TULSA PUBLIC SCHOOLS
NATHAN HALE HIGH SCHOOL
6960 E 21st ST
TULSA, OK 74129


PROJECT TITLE
NATHAN HALE
HIGH SCHOOL
RFP

REVISION


SHEET TITLE
SECURE ENTRY
& ART ROOM
REMODEL PLANS

DATE: 10.7.2022
SHEET NO.

A100

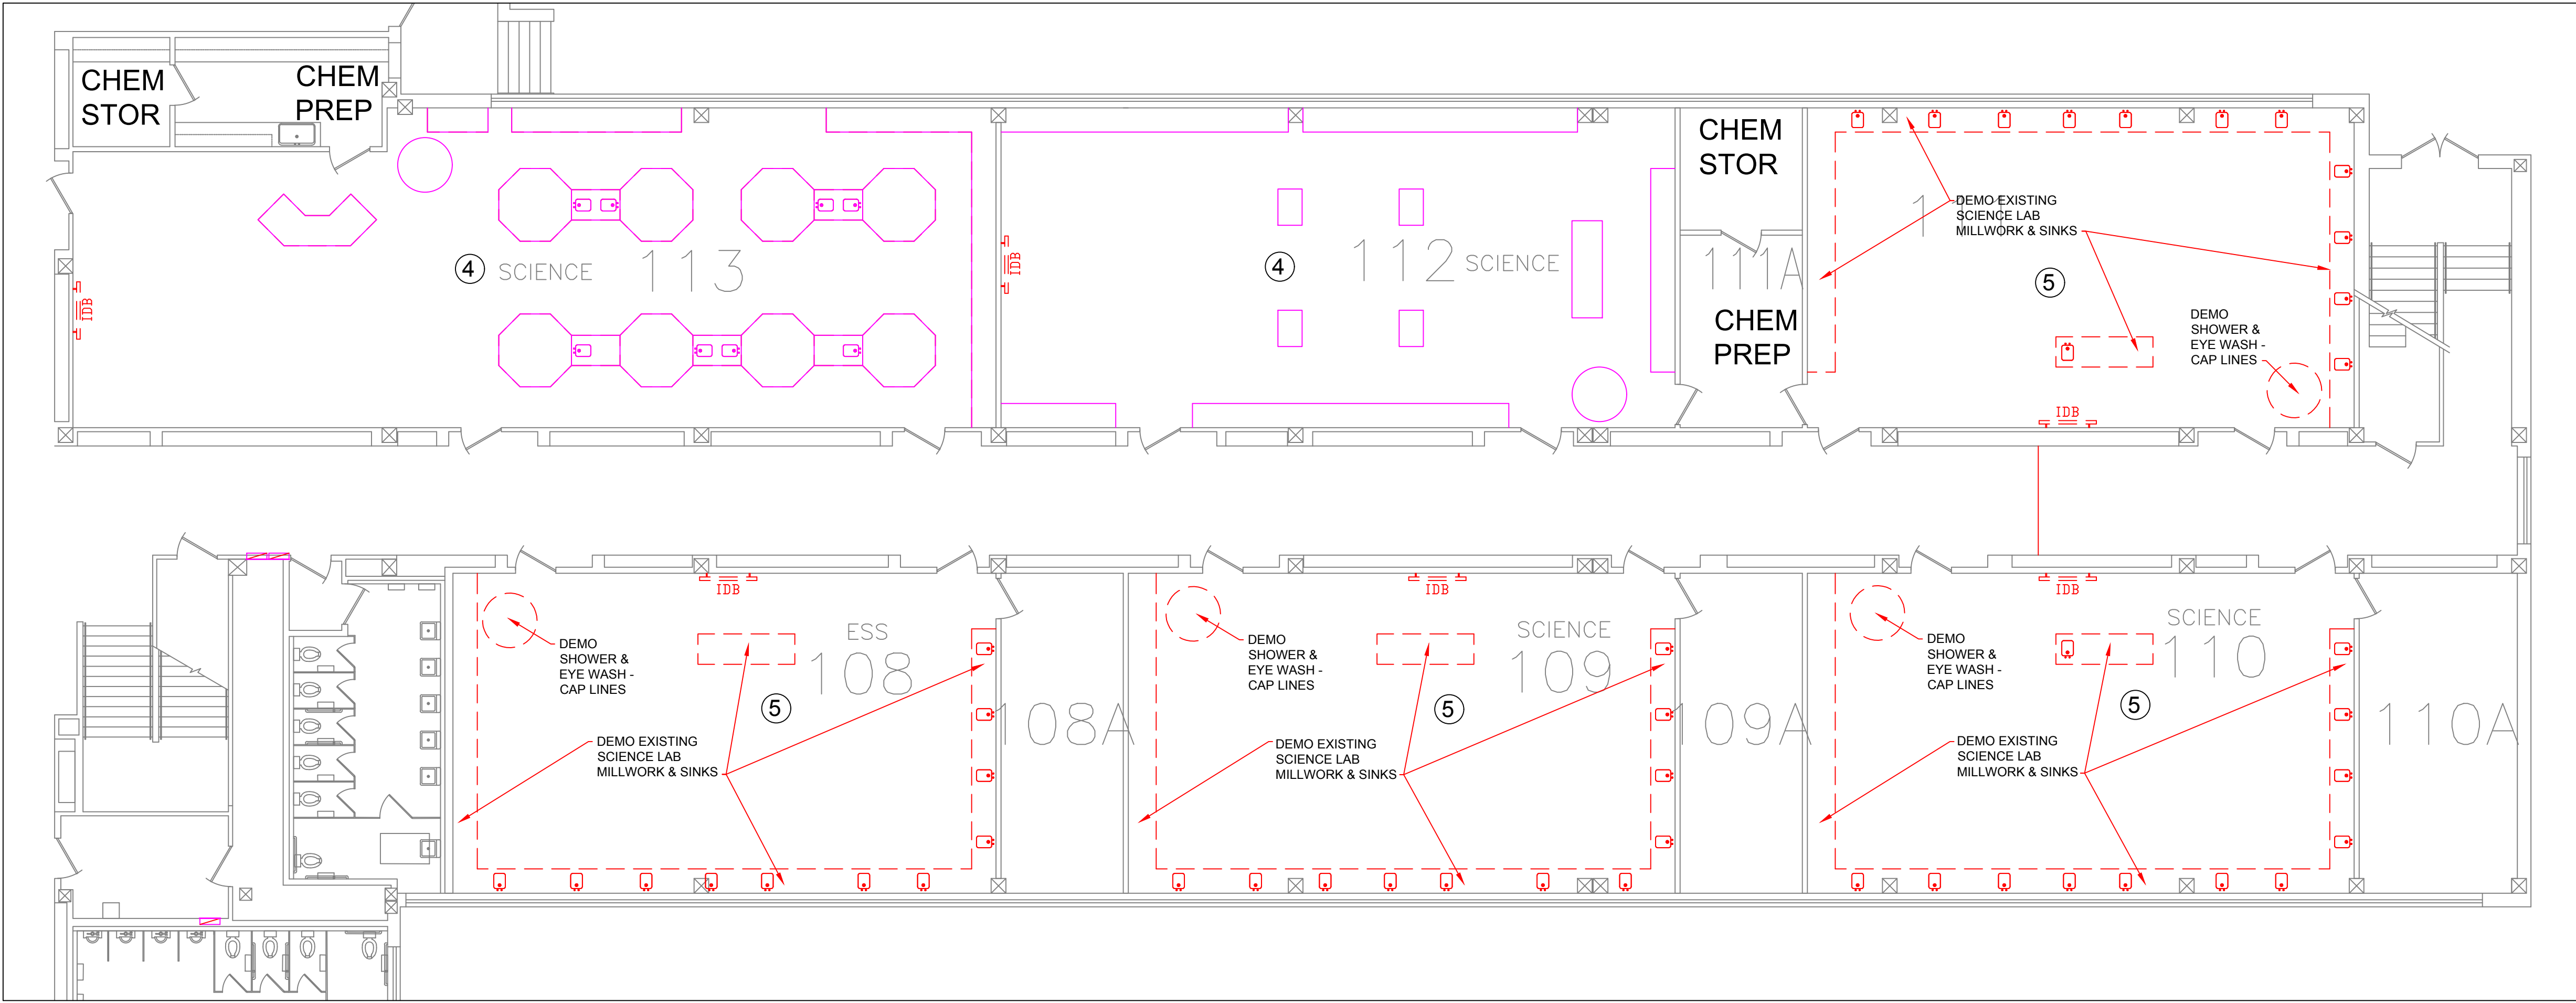


1 FIRST FLOOR SCIENCE ROOMS DEMO PLAN
Scale: 1/8"=1'-0"
NORTH

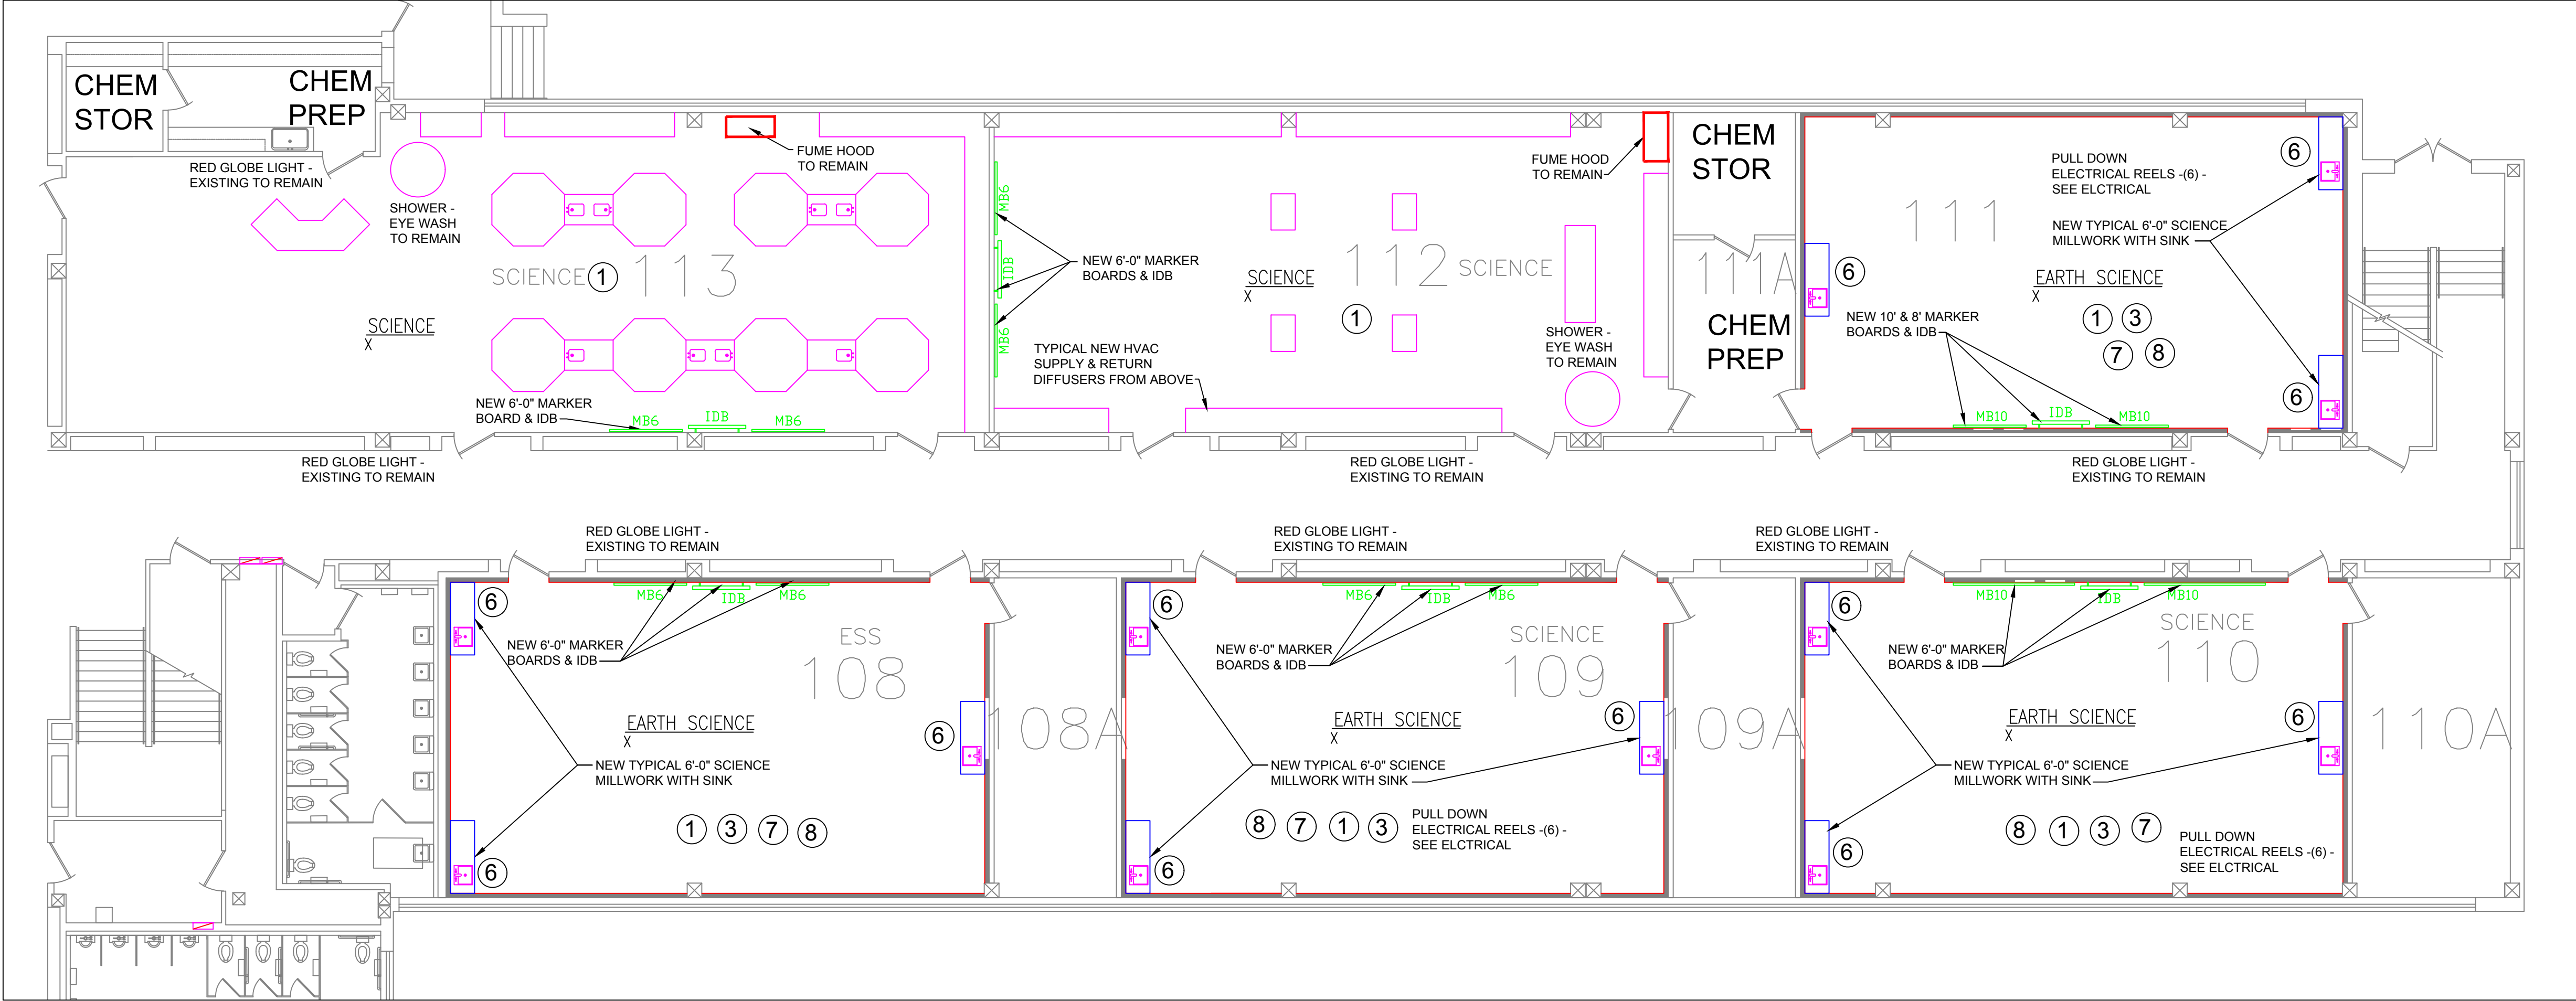

1 FIRST FLOOR SCIENCE ROOMS FLOOR PLAN
Scale: 1/8"=1'-0"
NORTH

KEY NOTES

- TYPICAL CLASSROOM REMODEL - DEMO MARKER BOARDS** - REMOVE IDB BOARD & SALVAGE FOR RE-LOCATION(**BY OWNER**) - DEMO ALL PANDUIT ON WALLS - PATCH & REPAIR WALL TO MAKE READY FOR PAINT - PAINT WALLS WITH ONE ACCENT WALL - COLORS TO BE DETERMINED - PROVIDE 3 DATA DROPS - VERIFY LOCATIONS - PROVIDE NEW TPS STANDARD ROLLER SHADES - VERIFY IF ALREADY EXIST - PROVIDE (1) NEW 8" & (1) NEW 10" WHITE MARKER BOARDS & RELOCATE IDB BOARDS PER PLAN - SEE 5/A102 FOR TYPICAL MARKER BOARD & IDB BOARD LAYOUT
- TYPICAL OFFICE REMODEL** - 1 DATA DROP IN EACH OFFICE - PAINT ALL WALLS
- NEW TILE FLOORING THESE ROOMS - TILE COLOR TO BE DETERMINED - **BY OTHERS**
- ALL MILLWORK AND SINKS TO REMAIN
- DEMO MILLWORK - DEMO SINKS & CAP LINES - DEMO SHOWERS/EYE WASH & CAP LINES
- NEW SCIENCE ROOMS MILLWORK UNITS - SEE 4/A102 - PROVIDED BY OWNER
- FURR OUT ALL WALLS - NEW FURRING TO BE 3/4" GYP BD ON 3 1/2" METAL STUDS @ 16" O.C. TO 6" ABOVE CEILING - FURR OUT TO WINDOW SILLS AT WINDOW WALL
- UTILITIES PROVIDED AND FINAL HOOK UP UNDER THIS CONTRACT - PROVIDE ONE MAIN WATER SHUT OFF FOR EACH CLASSROOM

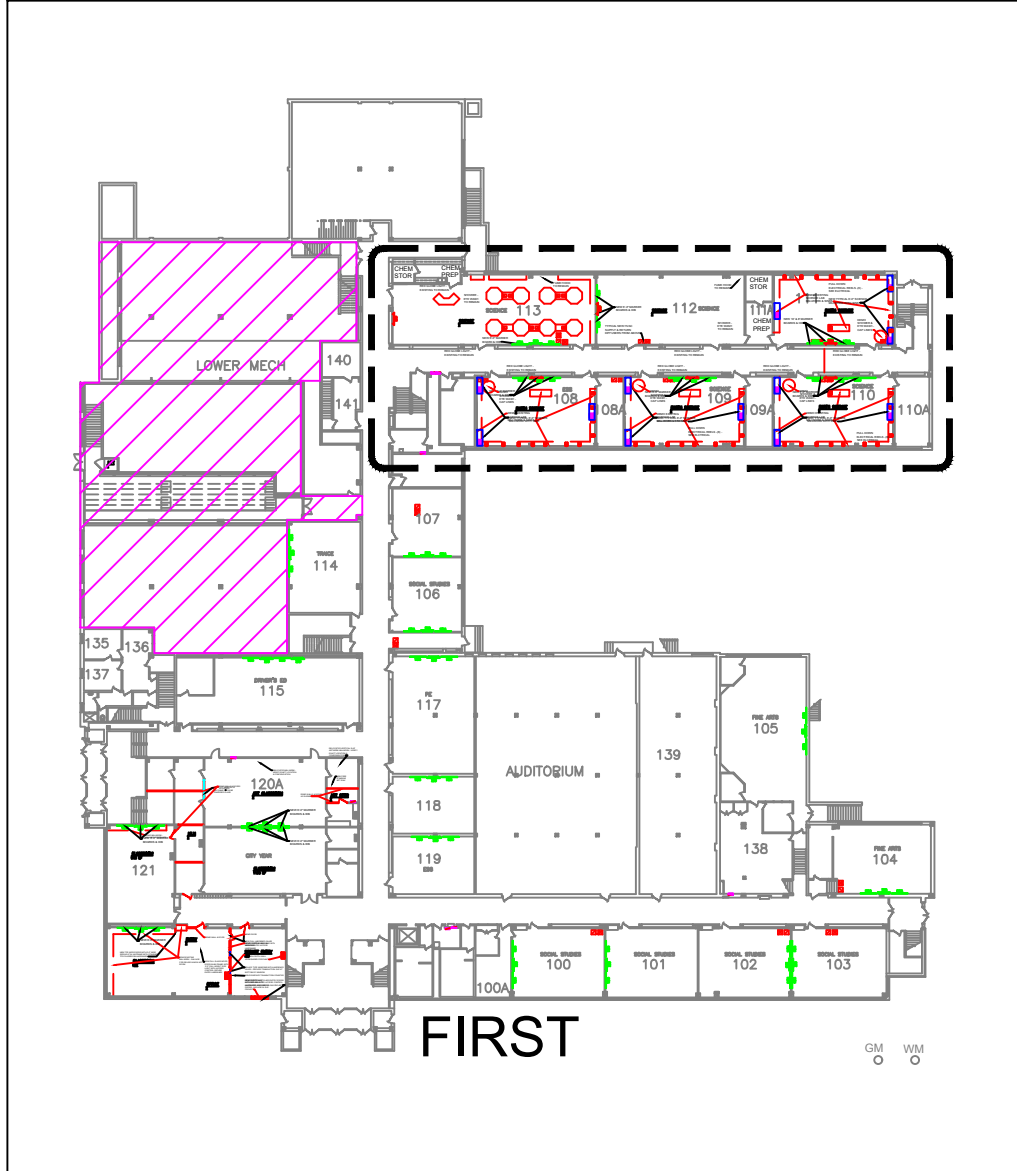

5 LOCATION PLAN
Scale: N.T.S.
NORTH

\\TPS LOGO-LARGE.jpg

AEP
ALLIUM ENGINEERING, LLC
1401 SOUTH DENVER STREET, SUITE A
TULSA, OK 74103
918.384.3084
ALISA@AEPENGINEERING.COM
CA 3479 EXP. 06/30/2024

ENGINEER SEAL
NOT FOR
PRELIMINARY
THIS DOCUMENT
IS NOT TO BE
USED FOR
CONSTRUCTION
CONSTRUCTION

TULSA PUBLIC SCHOOLS
NATHAN HALE HIGH SCHOOL
6960 E 21st ST
TULSA, OK 74129

PROJECT TITLE
NATHAN HALE
HIGH SCHOOL
RFP


REVISION

SHEET TITLE
SCIENCE ROOMS
REMODEL PLANS

DATE: 10.7.2022
SHEET NO.


A101



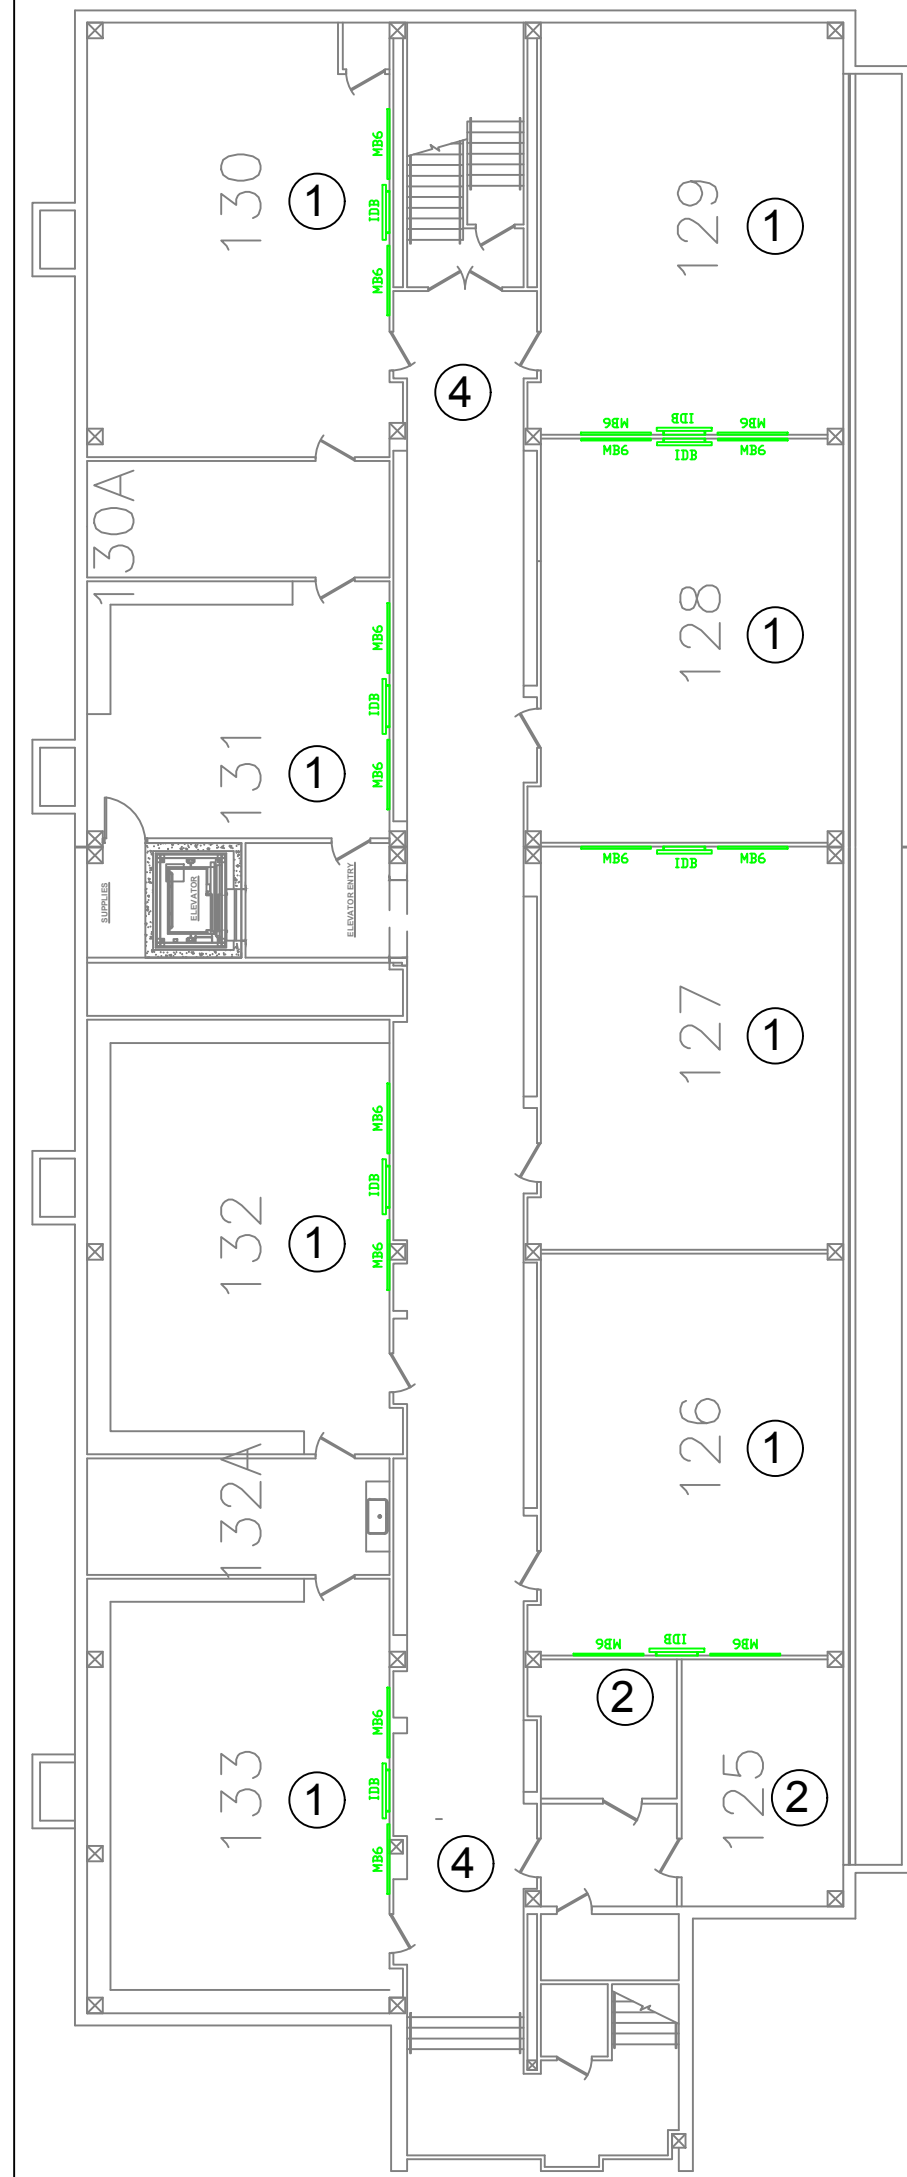

KEY NOTES


- ① **TYPICAL CLASSROOM REMODEL** - DEMO MARKER BOARDS - REMOVE IDB BOARD & SALVAGE FOR RE-LOCATION(BY OWNER) - DEMO ALL PANDUIT ON WALLS - PATCH & REPAIR WALL TO MAKE READY FOR PAINT - PAINT WALLS WITH ONE ACCENT WALL - COLORS TO BE DETERMINED - PROVIDE 3 DATA DROPS - VERIFY LOCATIONS - PROVIDE NEW TPS STANDARD ROLLER SHADES - VERIFY IF ALREADY EXIST - PROVIDE (1) NEW 8" & (1) NEW 10" WHITE MARKER BOARDS & RELOCATE IDB BOARDS PER PLAN - SEE 5/A102 FOR TYPICAL MARKER BOARD & IDB BOARD LAYOUT
- ② **TYPICAL OFFICE REMODEL** - 1 DATA DROP IN EACH OFFICE - PAINT ALL WALLS
- ③ NOT USED
- ④ PAINT CORRIDORS - PAINT COLOR TO BE DETERMINED

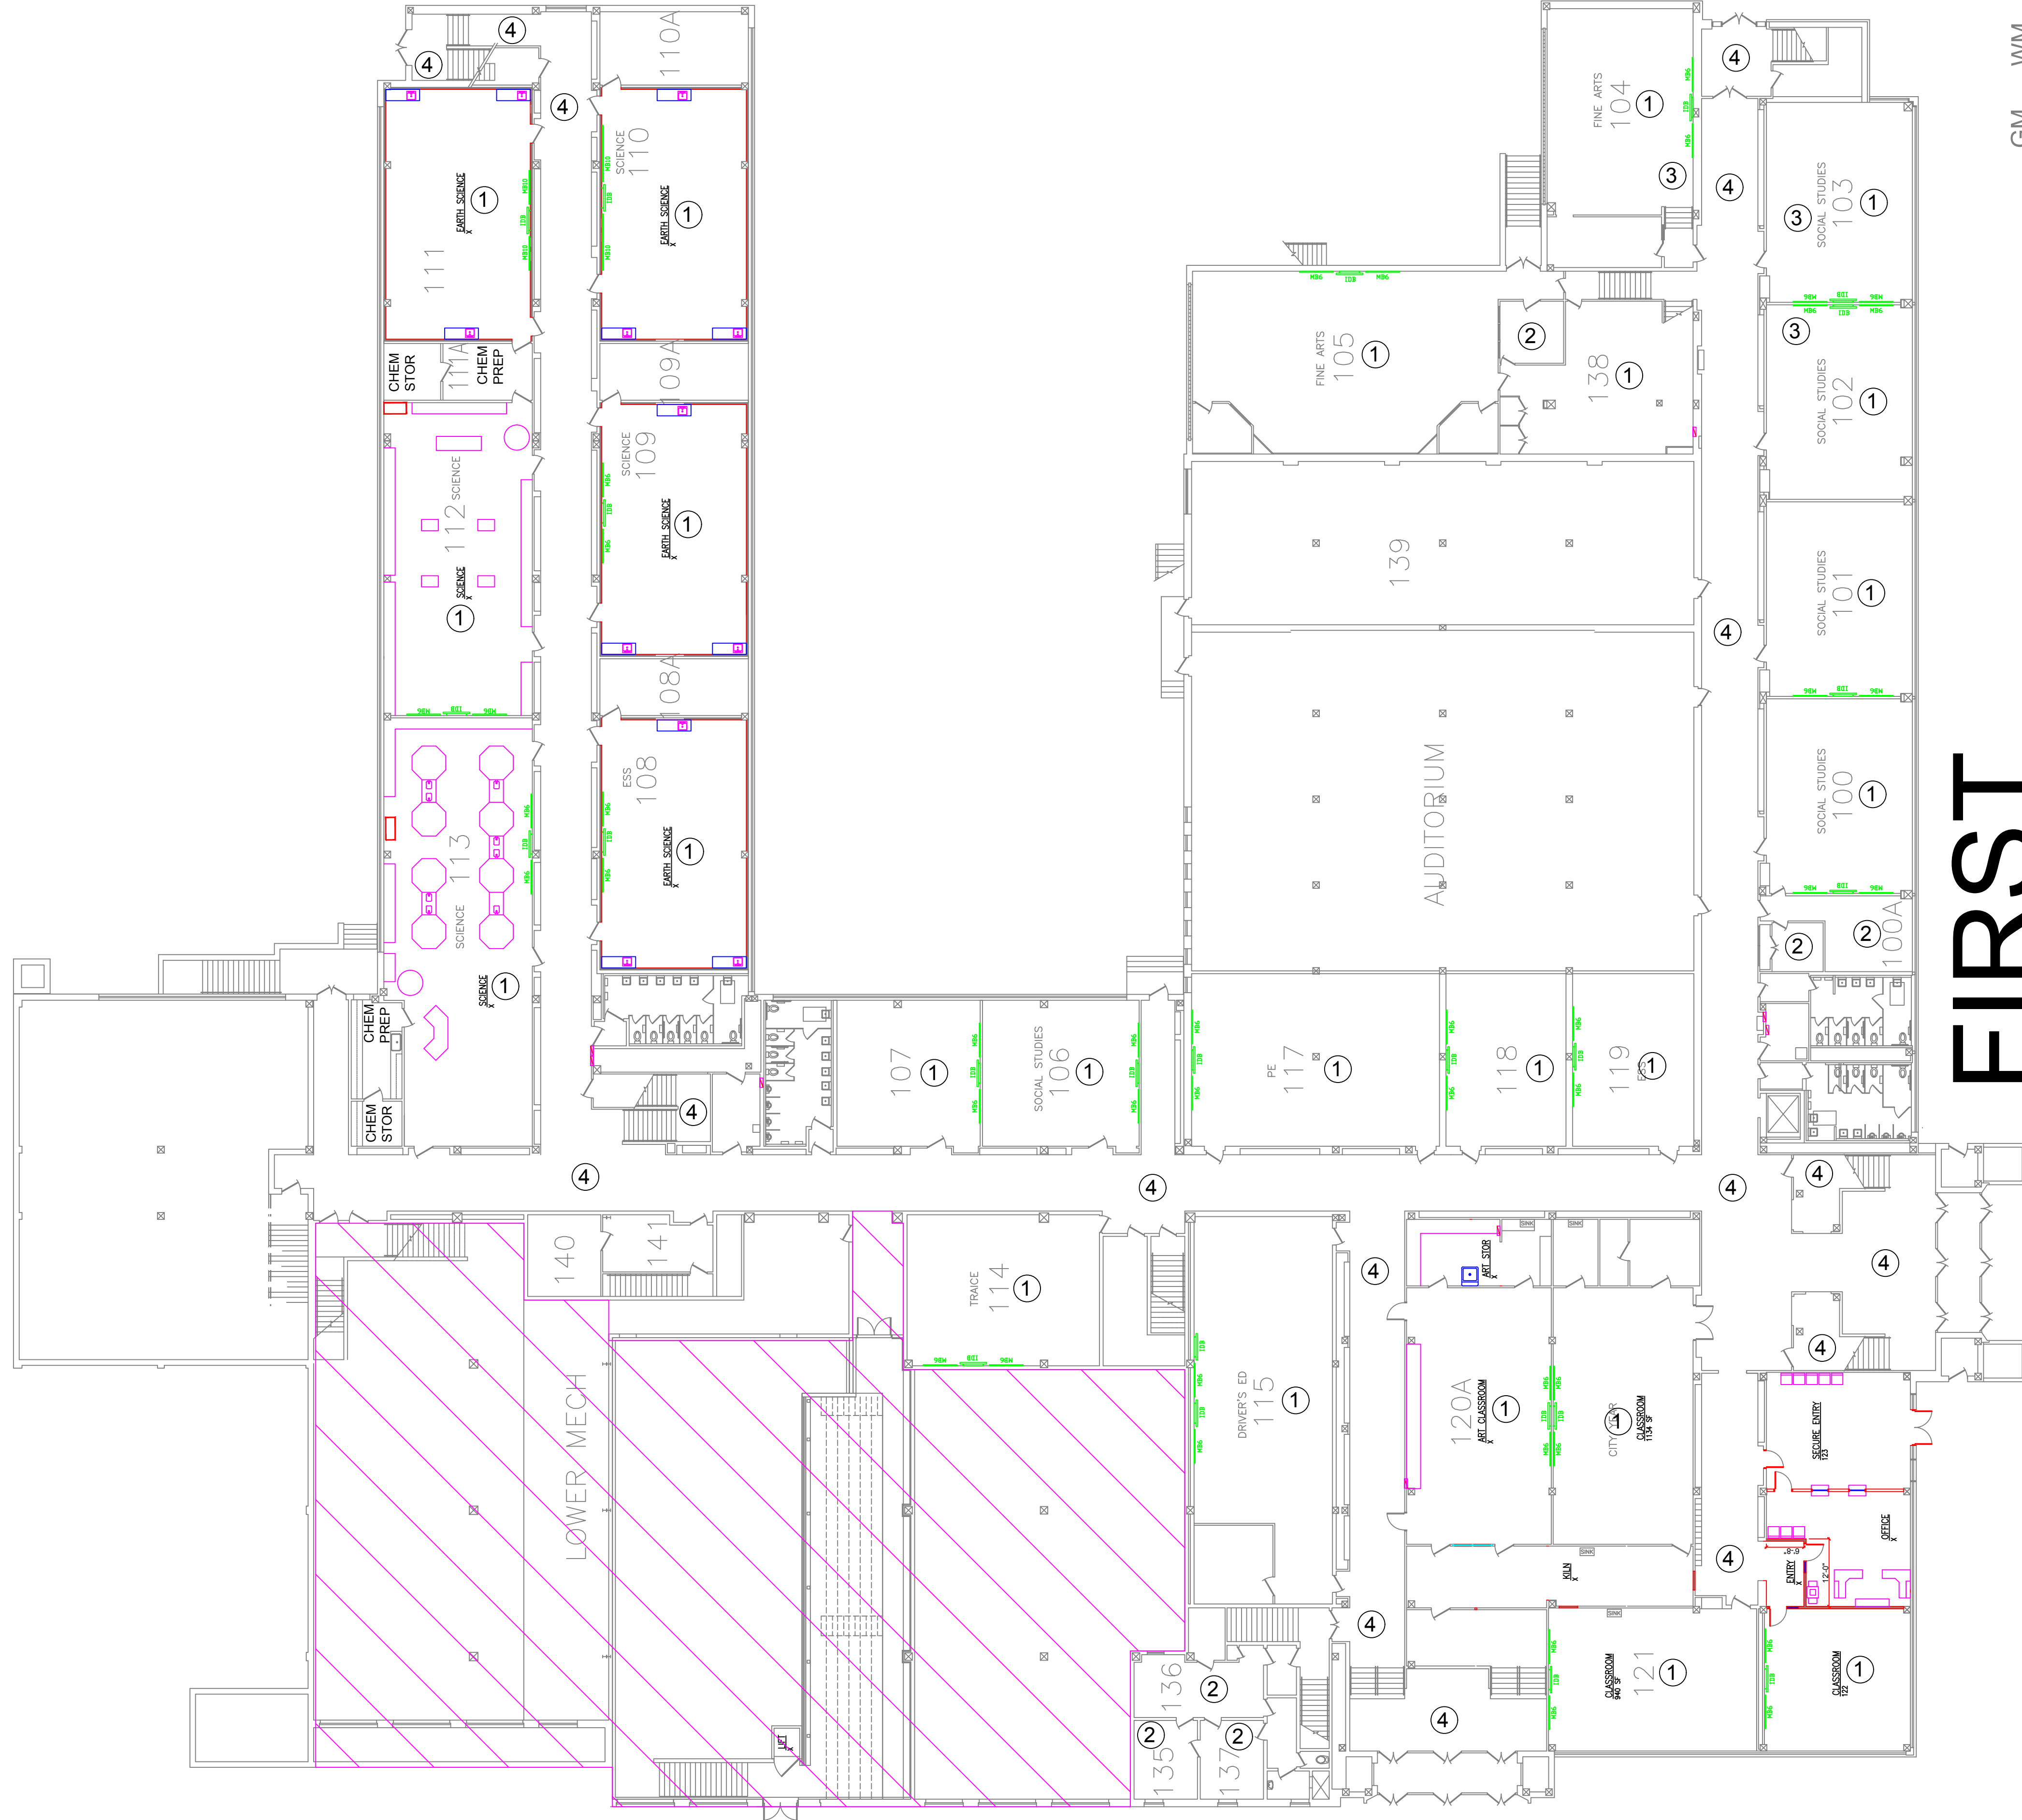

FIRST

GM WM

.\TPS LOGO-LARGE_.jpg

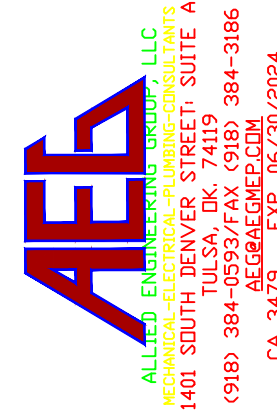

ENGINEER SEAL
NOT FOR
CONSTRUCTION

TULSA PUBLIC SCHOOLS
NATHAN HALE HIGH SCHOOL
6960 E 21st ST
TULSA, OK 74129

SEAL

PROJECT TITLE
NATHAN HALE
HIGH SCHOOL
RFP

REVISION

SHEET TITLE
DUCT CHASE
LOCATIONS &
GENERAL
CLASSROOM
REMOVALS

DATE: 10.7.2022
SHEET NO.

A103



KEY NOTES

- 1 TYPICAL CLASSROOM REMODEL - DEMO MARKER BOARDS - REMOVE IDB BOARD & SALVAGE FOR RE-LOCATION(BY OWNER) - DEMO ALL PANDUIT ON WALLS - PATCH & REPAIR WALL TO MAKE READY FOR PAINT - PAINT WALLS WITH ONE ACCENT WALL - COLORS TO BE DETERMINED - PROVIDE 3 DATA DROPS - VERIFY LOCATIONS - PROVIDE NEW TPS STANDARD ROLLER SHADES - VERIFY IF ALREADY EXIST - PROVIDE (1) NEW 8' & (1) NEW 10' WHITE MARKER BOARDS & RELOCATE IDB BOARDS PER PLAN - SEE 5/A102 FOR TYPICAL MARKER BOARD & IDB BOARD LAYOUT
- 2 17 DATA DROPS FOR THIS CLASSROOM
- 3 29 DATA DROPS FOR THIS CLASSROOM
- 4 30 DATA DROPS FOR THIS CLASSROOM
- 5 TYPICAL OFFICE REMODEL - 1 DATA DROP IN EACH OFFICE - PAINT ALL WALLS
- 6 NEW HVAC DUCT CHASE WALLS TO BE - 5" GYP BD ON 3" 80# METAL STUDS @ 16" O.C. TO 6" ABOVE CEILING WITH SOUND BATT INSULATION - PAINTED - SEE MECH
- 7 PAINT CORRIDORS - COLOR TO BE DETERMINED
- 8 DEMO MILLWORK AT DUCT CHASE CONFLICT

ENGINEER SEAL
NOT FOR
PRELIMINARY
CONSTRUCTION

TULSA PUBLIC SCHOOLS
NATHAN HALE HIGH SCHOOL
6960 E 21st ST
TULSA, OK 74129

SEAL


PROJECT TITLE
NATHAN HALE
HIGH SCHOOL
RFP

REVISION

SHEET TITLE
DUCT CHASE
LOCATIONS &
GENERAL
CLASSROOM
REMOVALS


DATE: 10.7.2022
SHEET NO.

A200

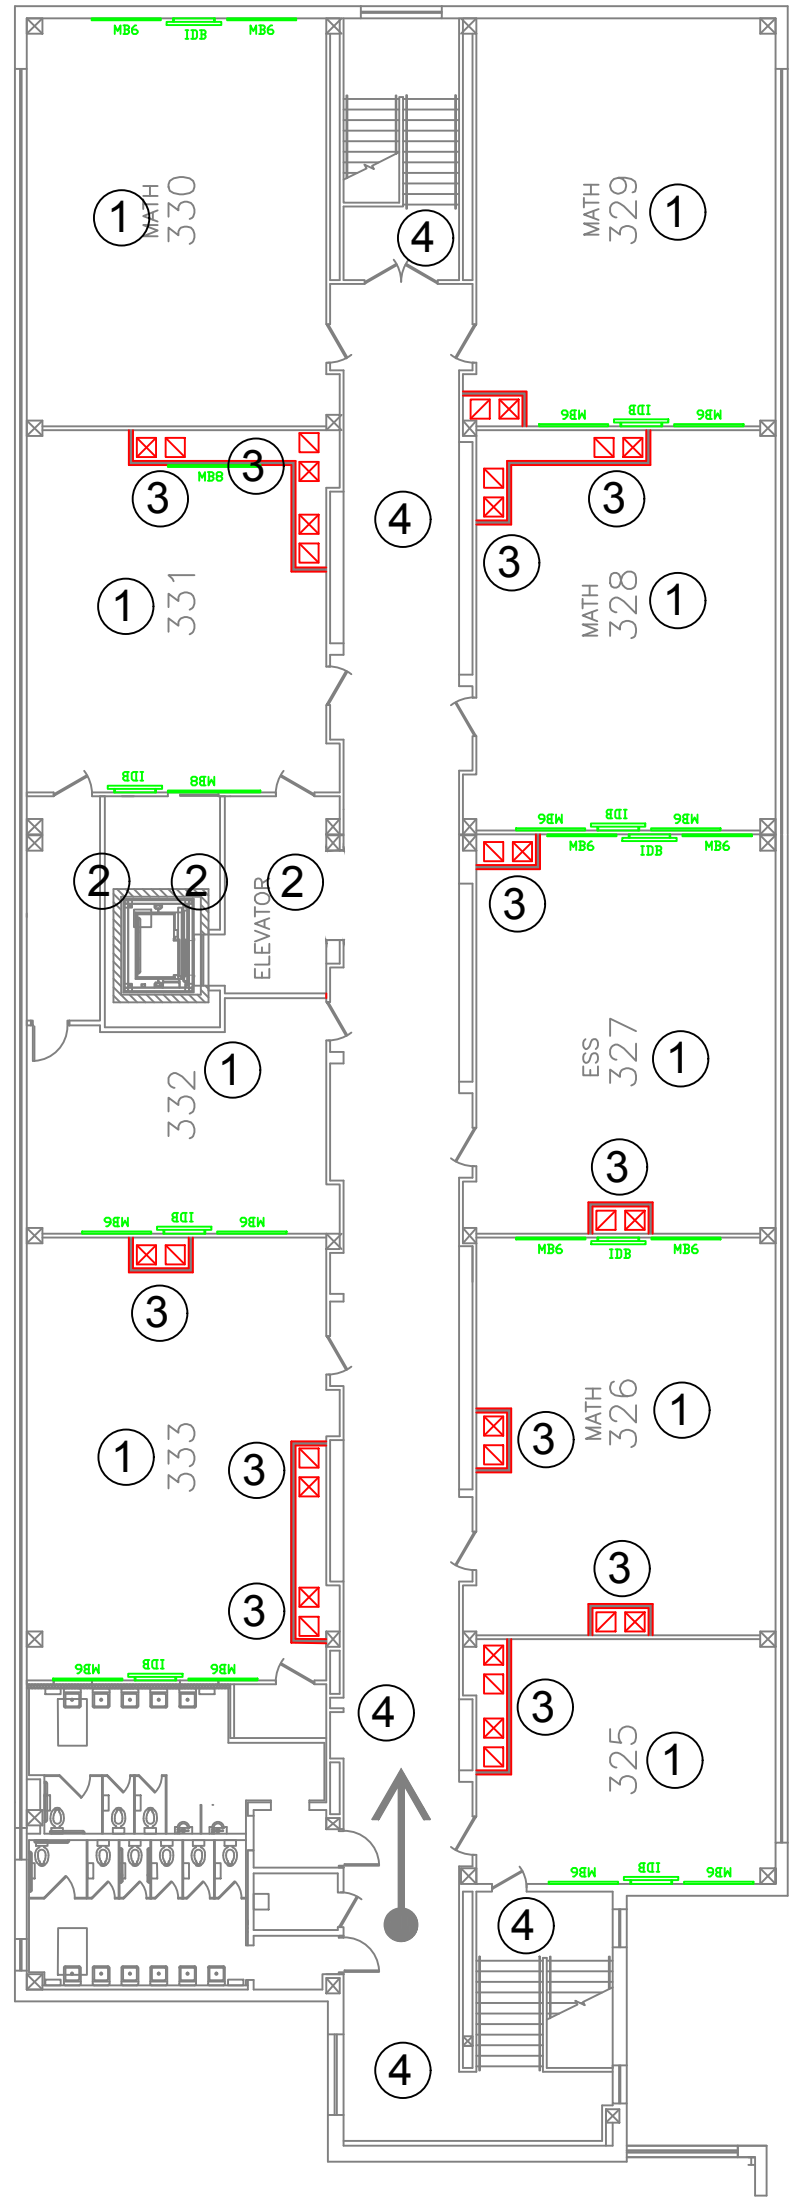

KEY NOTES

- 1 **TYPICAL CLASSROOM REMODEL** - DEMO MARKER BOARDS - REMOVE IDB BOARD & SALVAGE FOR RE-LOCATION **(BY OWNER)** - DEMO ALL PANDUIT ON WALLS - PATCH & REPAIR WALL TO MAKE READY FOR PAINT - PAINT WALLS WITH ONE ACCENT WALL - COLORS TO BE DETERMINED - PROVIDE 3 DATA DROPS - VERIFY LOCATIONS - PROVIDE NEW TPS STANDARD ROLLER SHADES - VERIFY IF ALREADY EXIST - PROVIDE (1) NEW 8' & (1) NEW 10' WHITE MARKER BOARDS & RELOCATE IDB BOARDS PER PLAN - SEE 5/A102 FOR TYPICAL MARKER BOARD & IDB BOARD LAYOUT
- 2 **TYPICAL OFFICE REMODEL** - 1 DATA DROP IN EACH OFFICE - PAINT ALL WALLS
- 3 NEW HVAC DUCT CHASE WALLS TO BE - 5" GYP BD ON 3 8" METAL STUDS @ 16" O.C. TO 6" ABOVE CEILING WITH SOUND BATT INSULATION - PAINTED - SEE MECH
- 4 PAINT CORRIDORS - COLOR TO BE DETERMINED

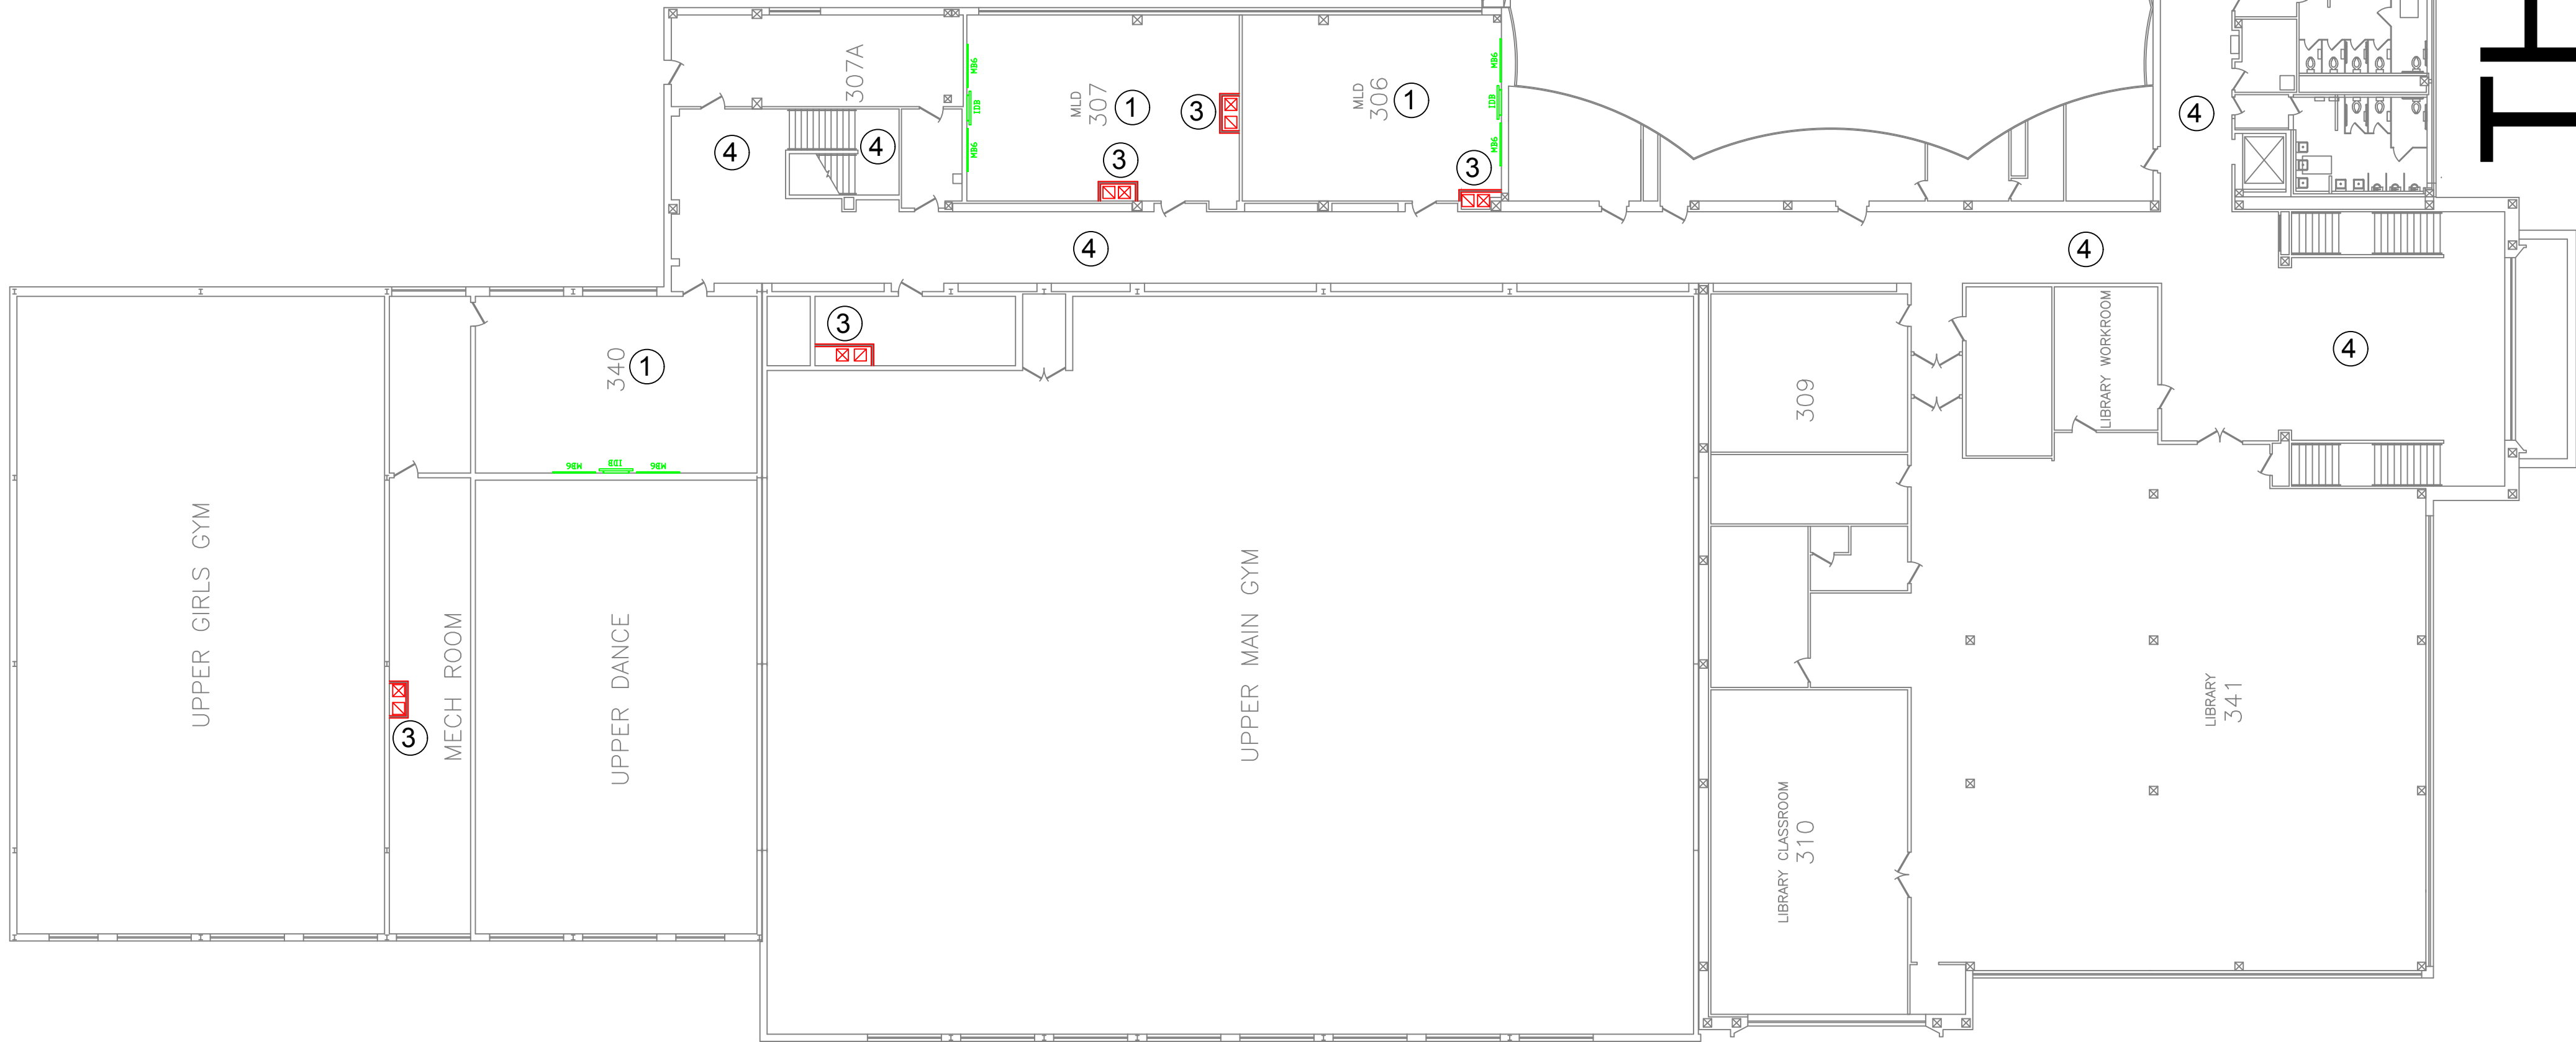

THIRD

ENGINEER SEAL
NOT FOR
PRELIMINARY
CONSTRUCTION

TULSA PUBLIC SCHOOLS
NATHAN HALE HIGH SCHOOL
6960 E 21st ST
TULSA, OK 74129

SEAL

PROJECT TITLE
NATHAN HALE
HIGH SCHOOL
RFP

REVISION

SHEET TITLE
DUCT CHASE
LOCATIONS &
GENERAL
CLASSROOM
REMOVALS

DATE: 10.7.2022
SHEET NO.

A300