

**DD PACKAGE**  
04-22-2022


REV.	DATE	DESCRIPTION

DATE: APRIL 22, 2022

PROJECT NO.: 18110.01

TITLE: FIRST FLOOR PLAN

DRAWING NO. **A-1.1**

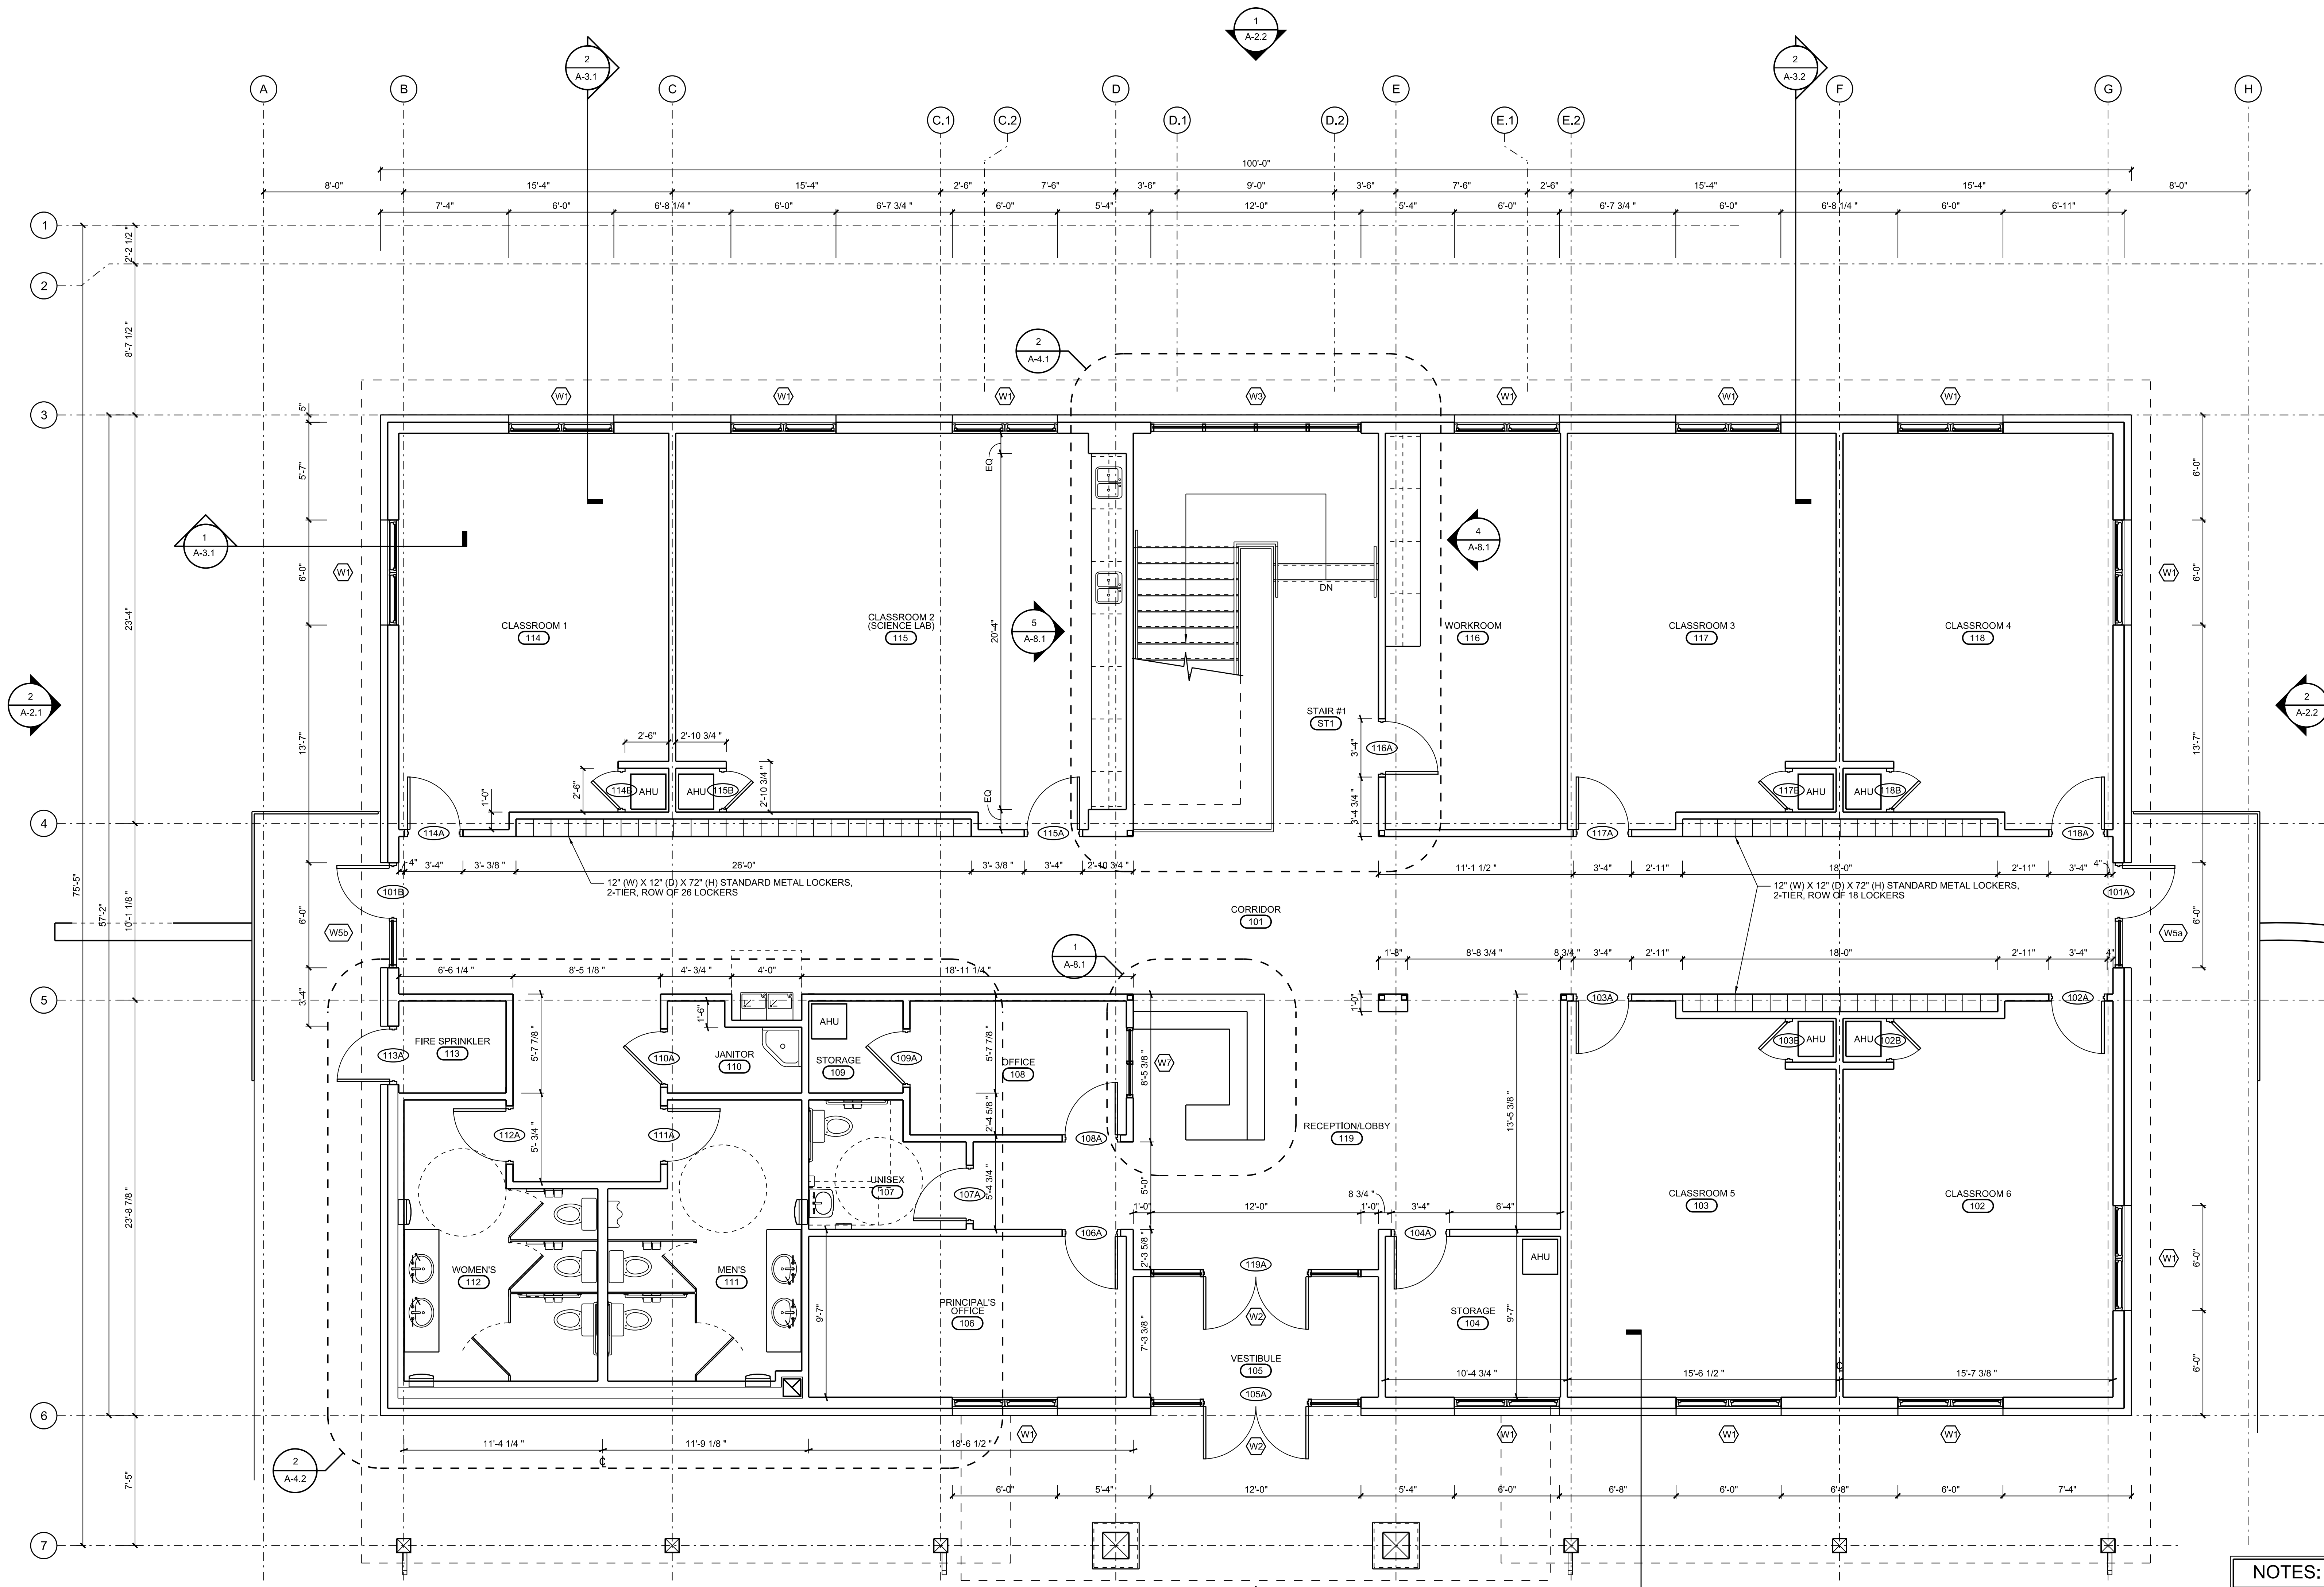

**1 FIRST FLOOR PLAN**  
SCALE: 1/4" = 1'-0"

**NOTES:**

- - - LINE OF SOFFIT ABOVE. (UNLESS OTHERWISE INDICATED)
- ALL WALLS TO BE TYPE 1 UNLESS NOTED OTHERWISE
- ALL DIMENSIONS ARE TAKEN FROM AT THE WATERTABLE

