



2907 Providence Rd  
Suite 304  
Charlotte, NC 28211

T. 704.342.9876  
F. 704.334.4246

wgmdesign.com



ARBORBROOK  
CHRISTIAN  
ACADEMY

4823 Waxhaw Indian Trail Rd  
Matthews, NC 28104

CLASSROOM  
BUILDING

CONSTRUCTION SERVICES SINCE 1953

**Myers & Chapman**

Your Building Partner™

DD PACKAGE  
04-22-2022

REV. DATE DESCRIPTION


DATE:  
APRIL 22, 2022

PROJECT NO.:  
18110.01

TITLE:  
BUILDING  
ELEVATIONS

DRAWING NO.  
A-2.2

7 6 5 4 3 2 1

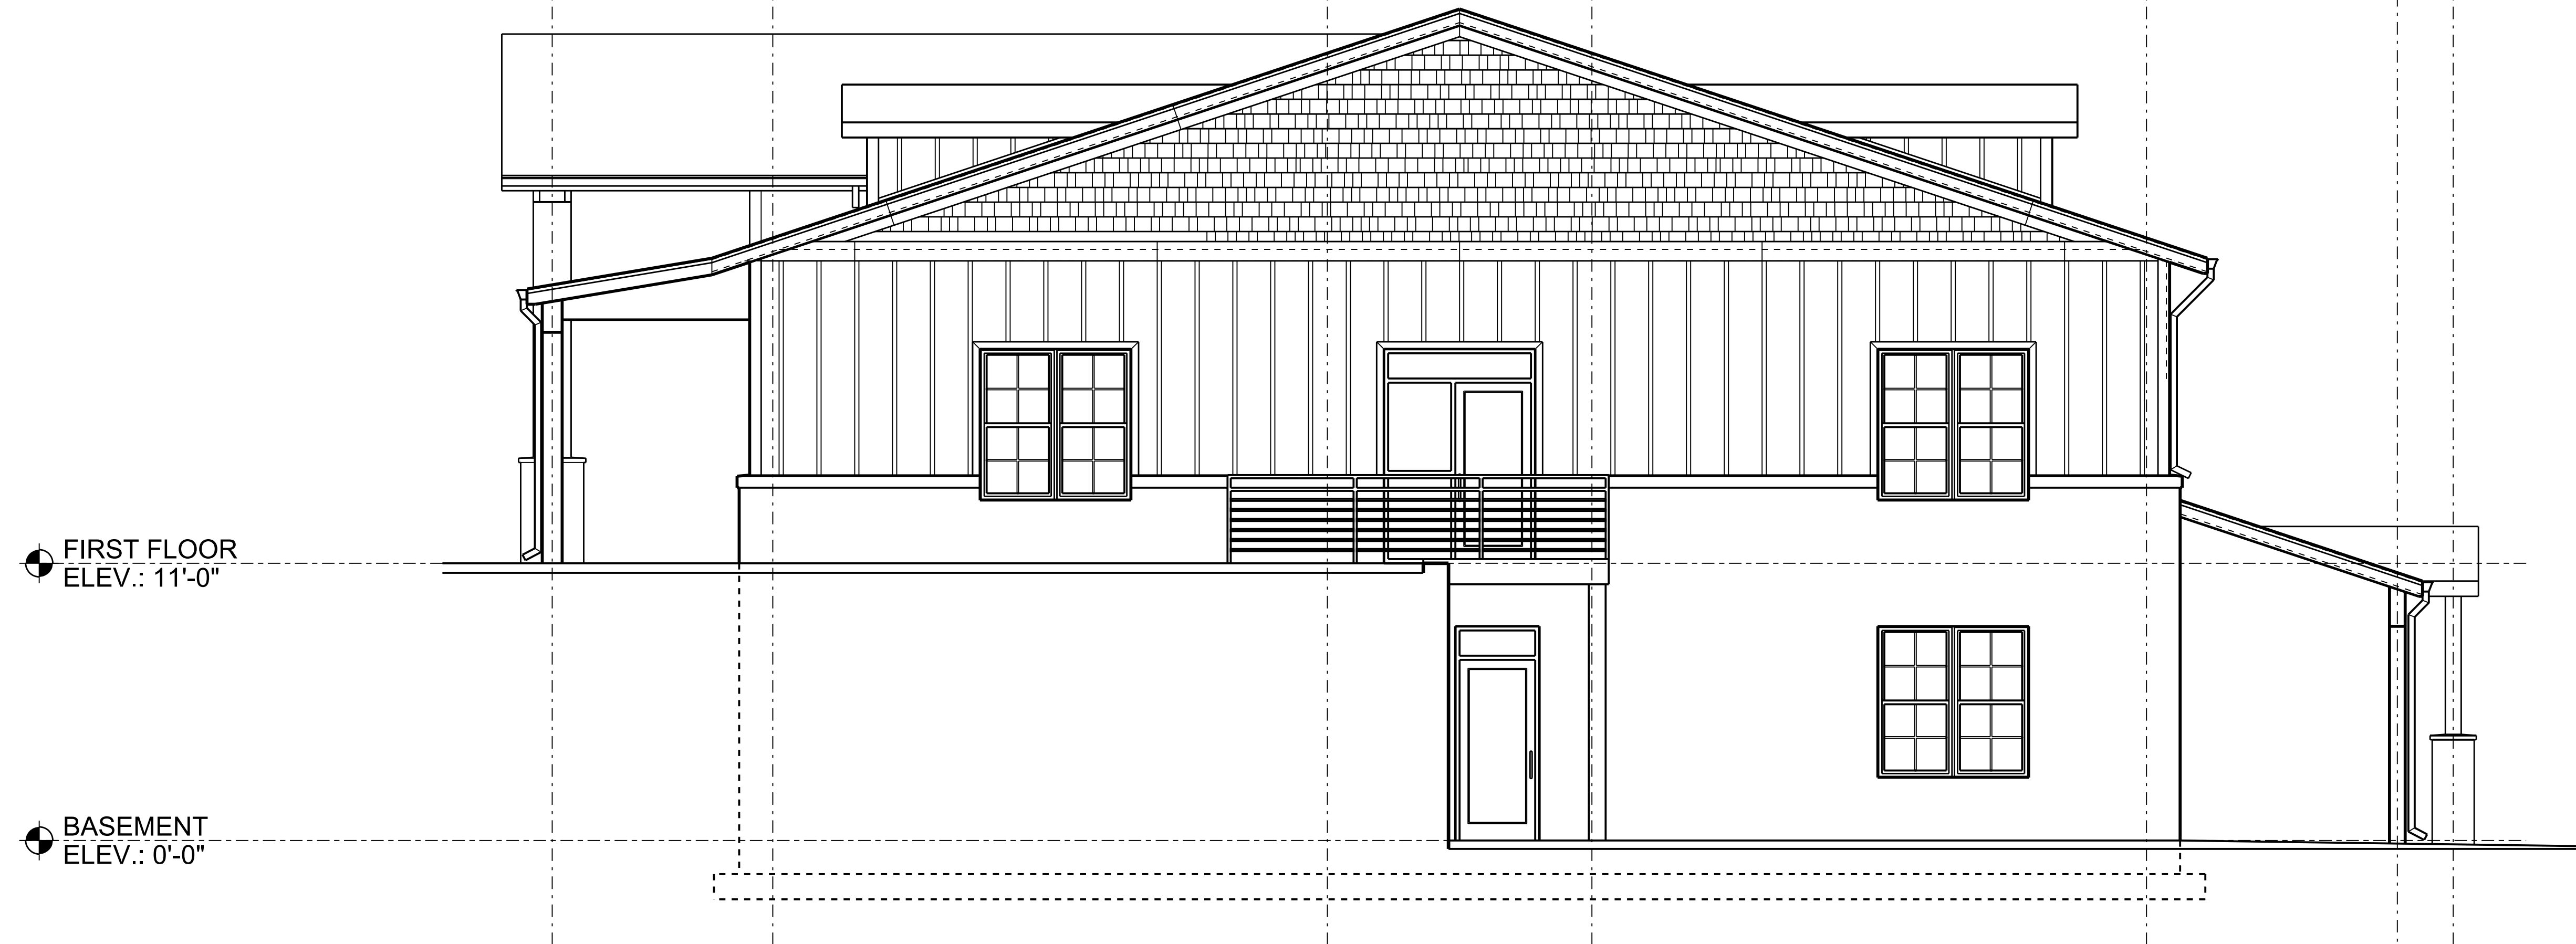

FIRST FLOOR  
ELEV.: 11'-0"

BASEMENT  
ELEV.: 0'-0"

2 SIDE ELEVATION  
SCALE: 1/4" = 1'-0"

H G F E.2 E.1 E D.2 D.1 D C.2 C.1 C B A



FIRST FLOOR  
ELEV.: 11'-0"

BASEMENT  
ELEV.: 0'-0"

1 FRONT ELEVATION  
SCALE: 1/4" = 1'-0"