


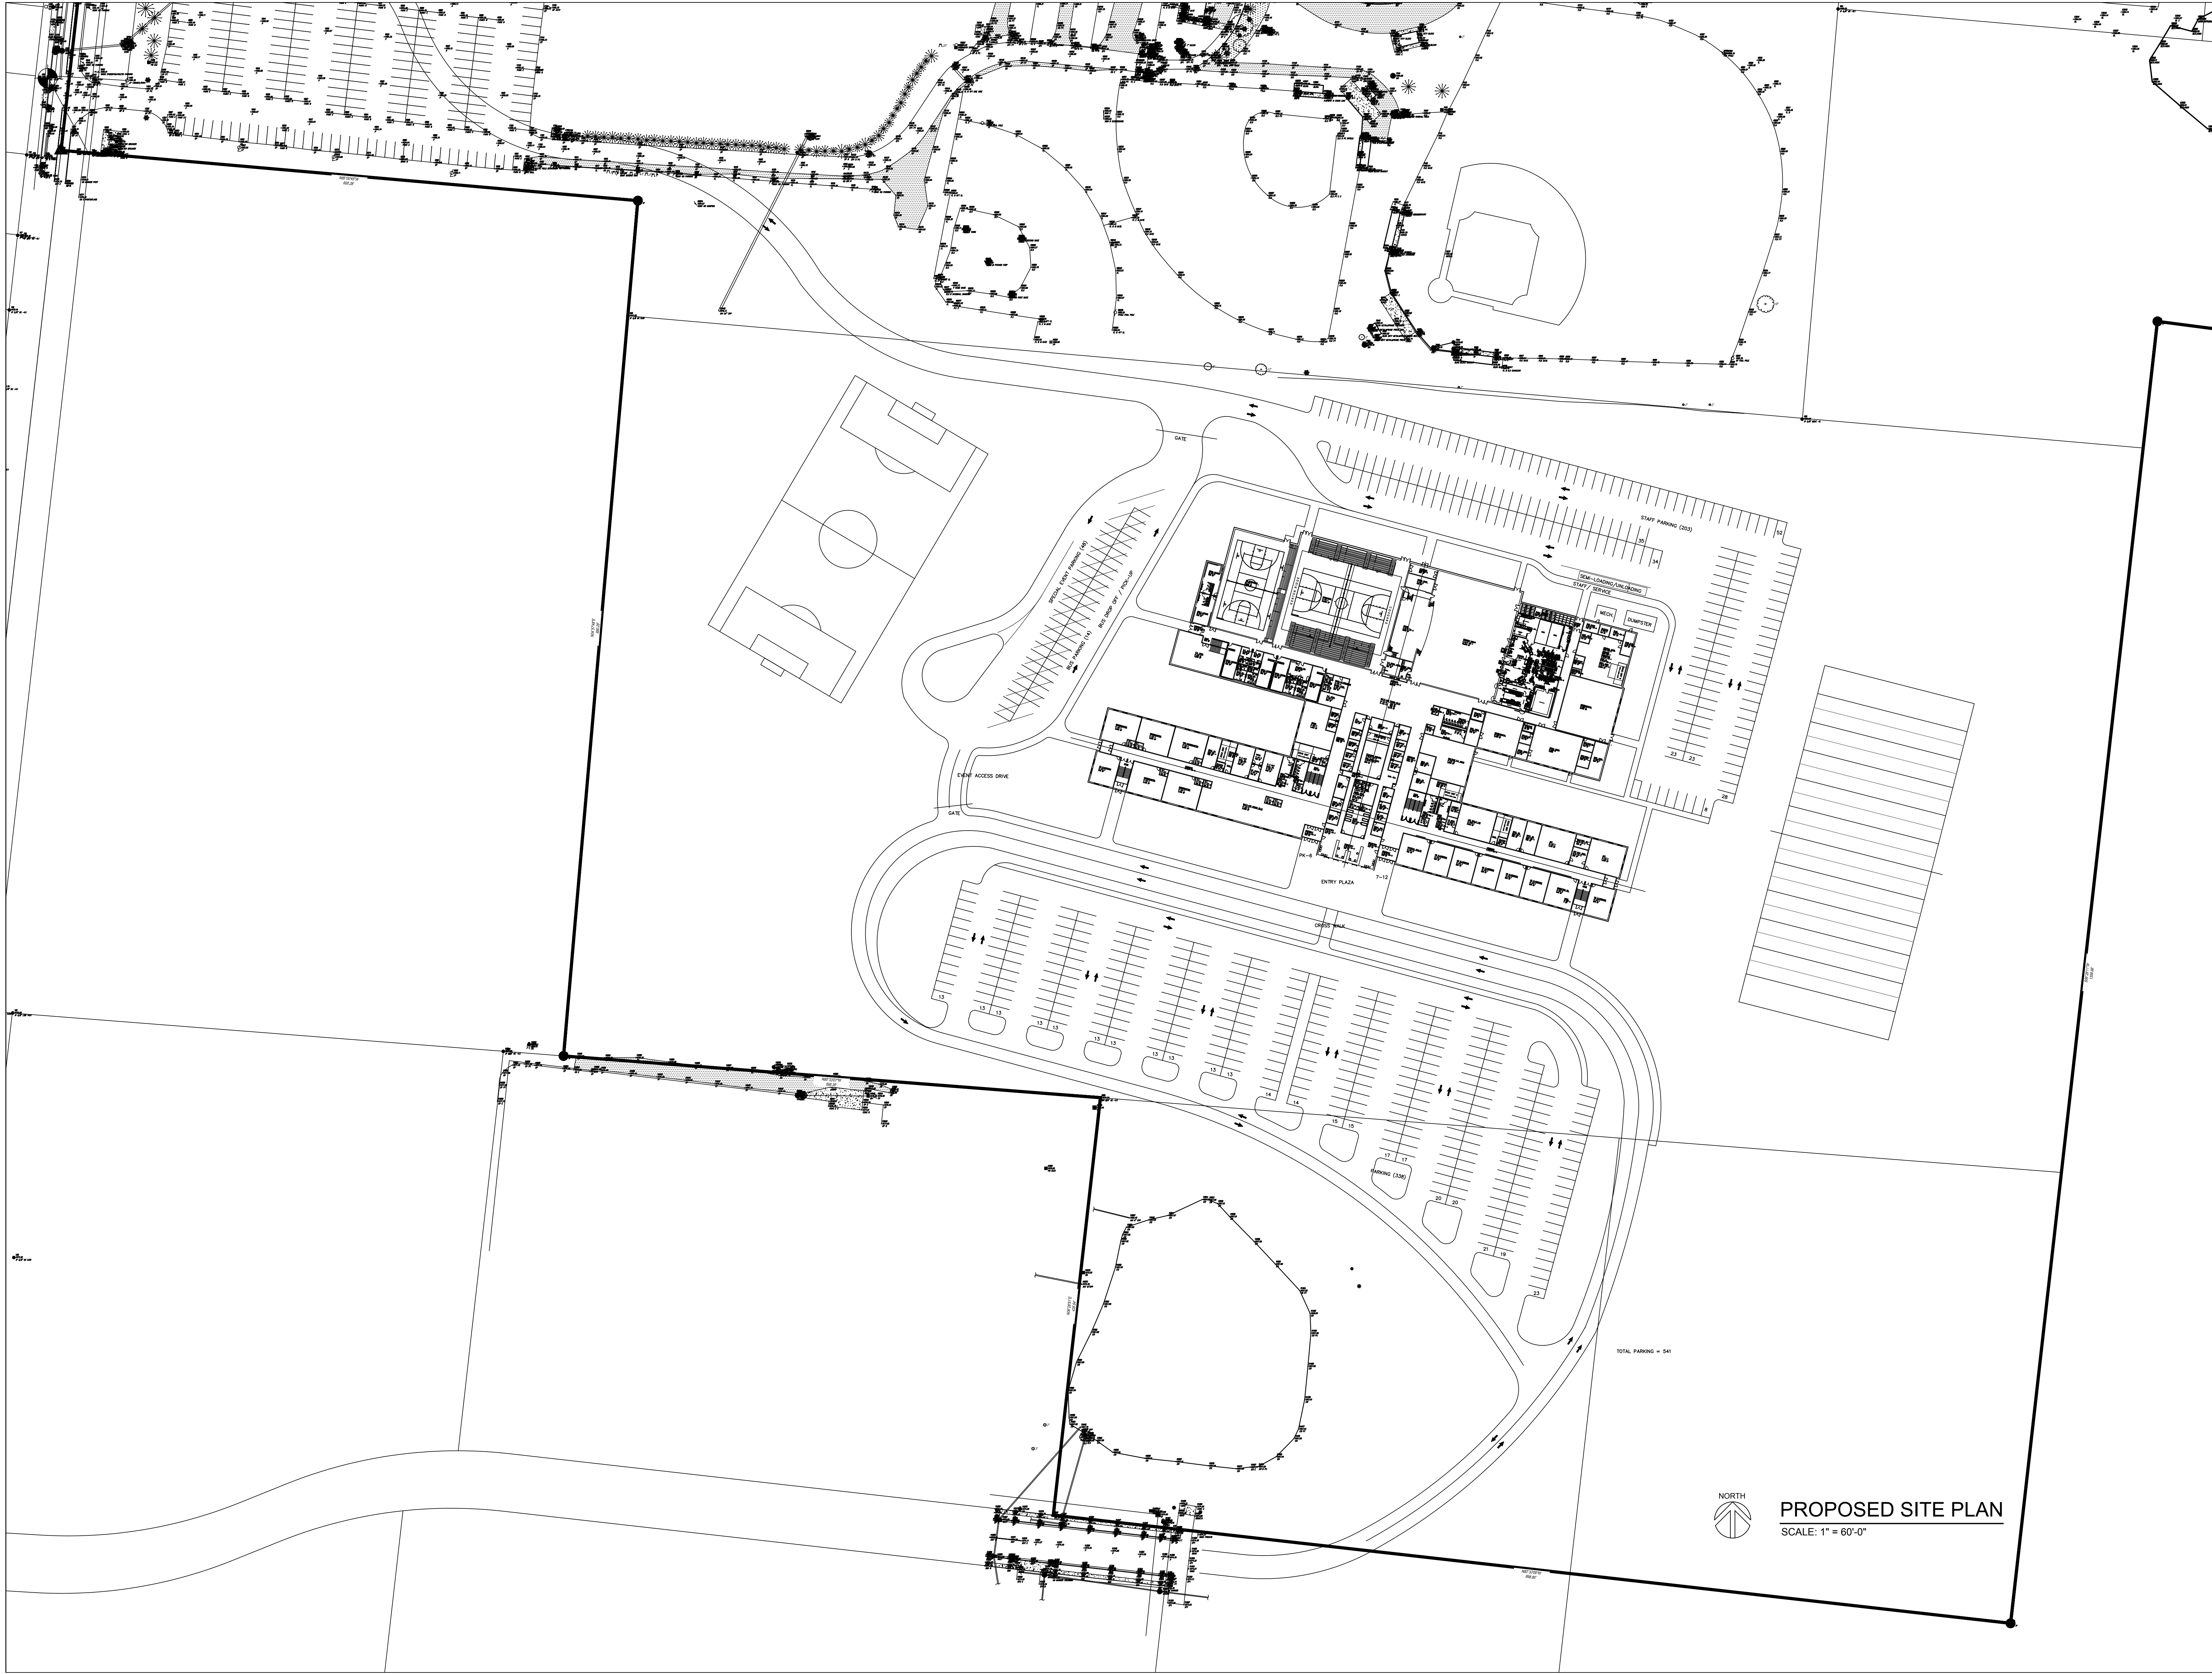

PROPOSED SITE PLAN
SCALE: 1" = 60'-0"

222 LINWOOD STREET DAYTON, OHIO 45405 TEL: 937-461-5380 FAX: 937-461-5829 RUETSCHLE.COM	
Windows DLE Object	
Issued Nov. 20, 2019 KR SD 2.5	
Revisions:	
Northeastern Local School District Kenton Ridge Pre-K thru 12 School 4444 Middle Urbana Road Springfield, Ohio 45503	
Comm No. 31901	Drawing Description
Sheet No. AS1.1	