

Windows DLE Object

Issued
 Nov. 26, 2019
 KR SD 2.5



Revisions:

Northeastern Local School District
Kenton Ridge Pre-K thru 12 School
 4444 Middle Urbana Road
 Springfield, Ohio 45503

Comm No.
 31901

Sheet No.

A1.2

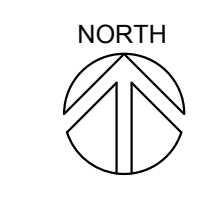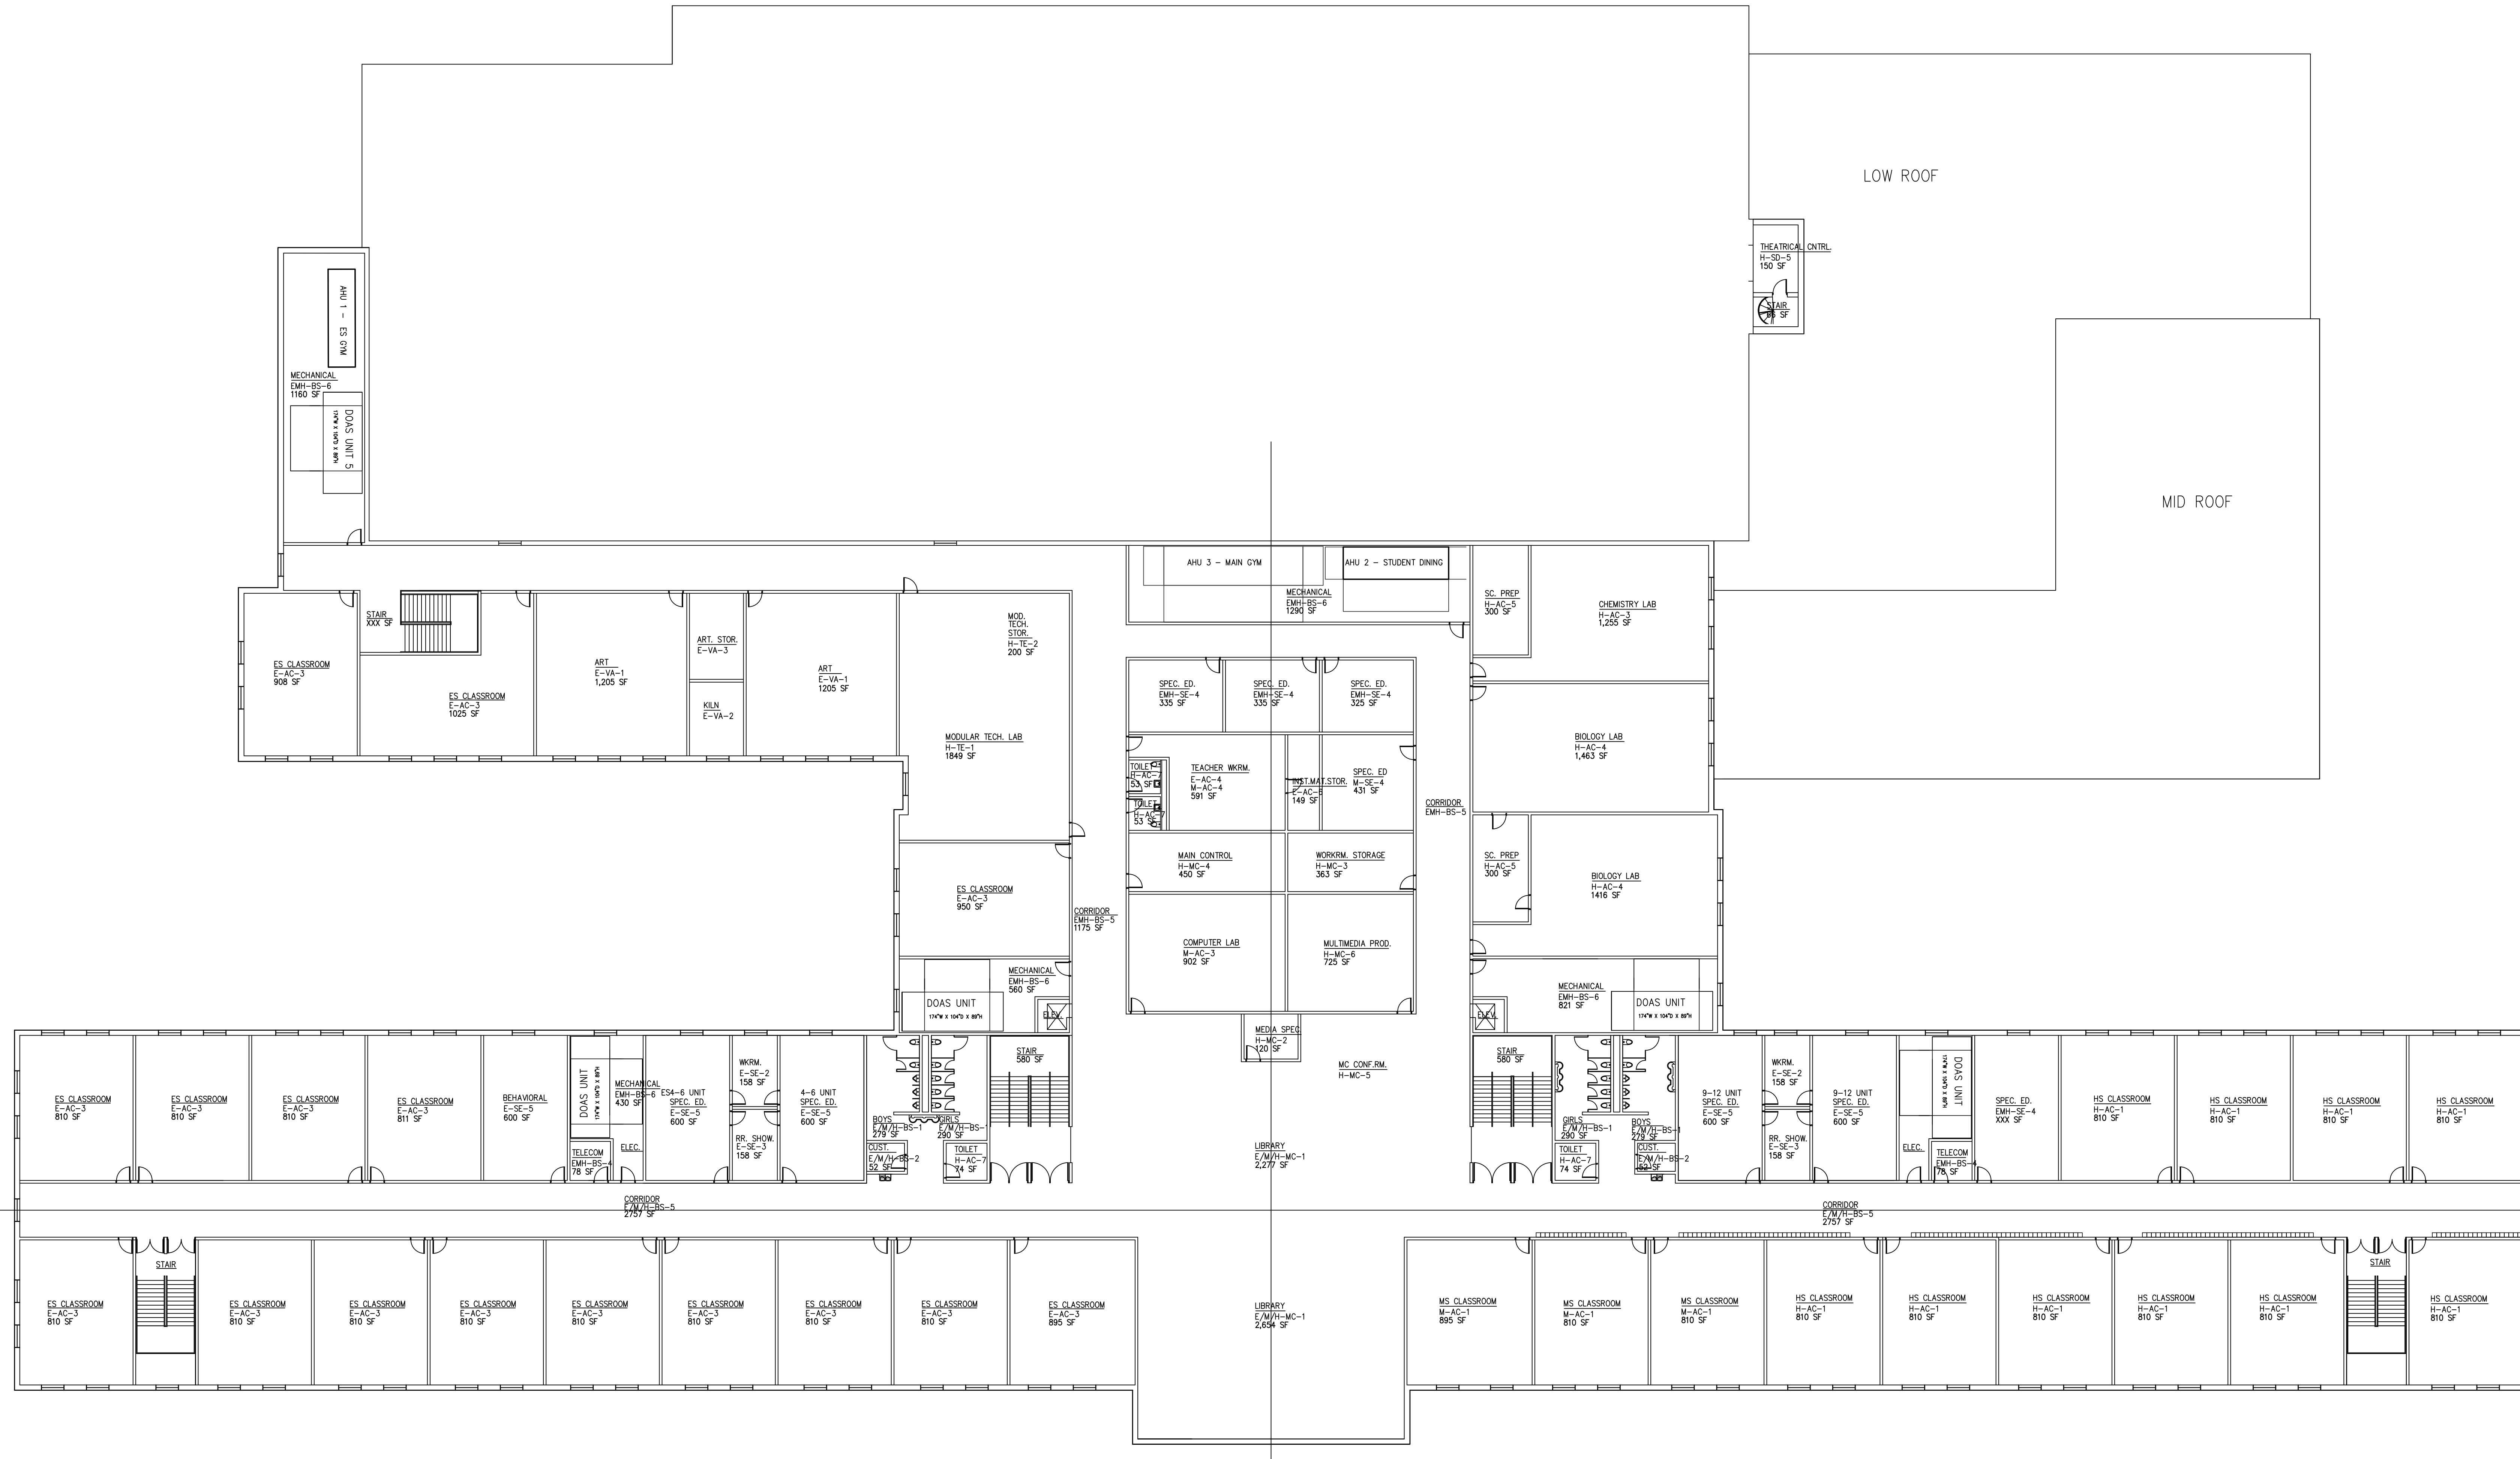

PROPOSED SECOND FLOOR PLAN
 SCALE: 1/16" = 1'-0"

PRELIMINARY 11-26-2019