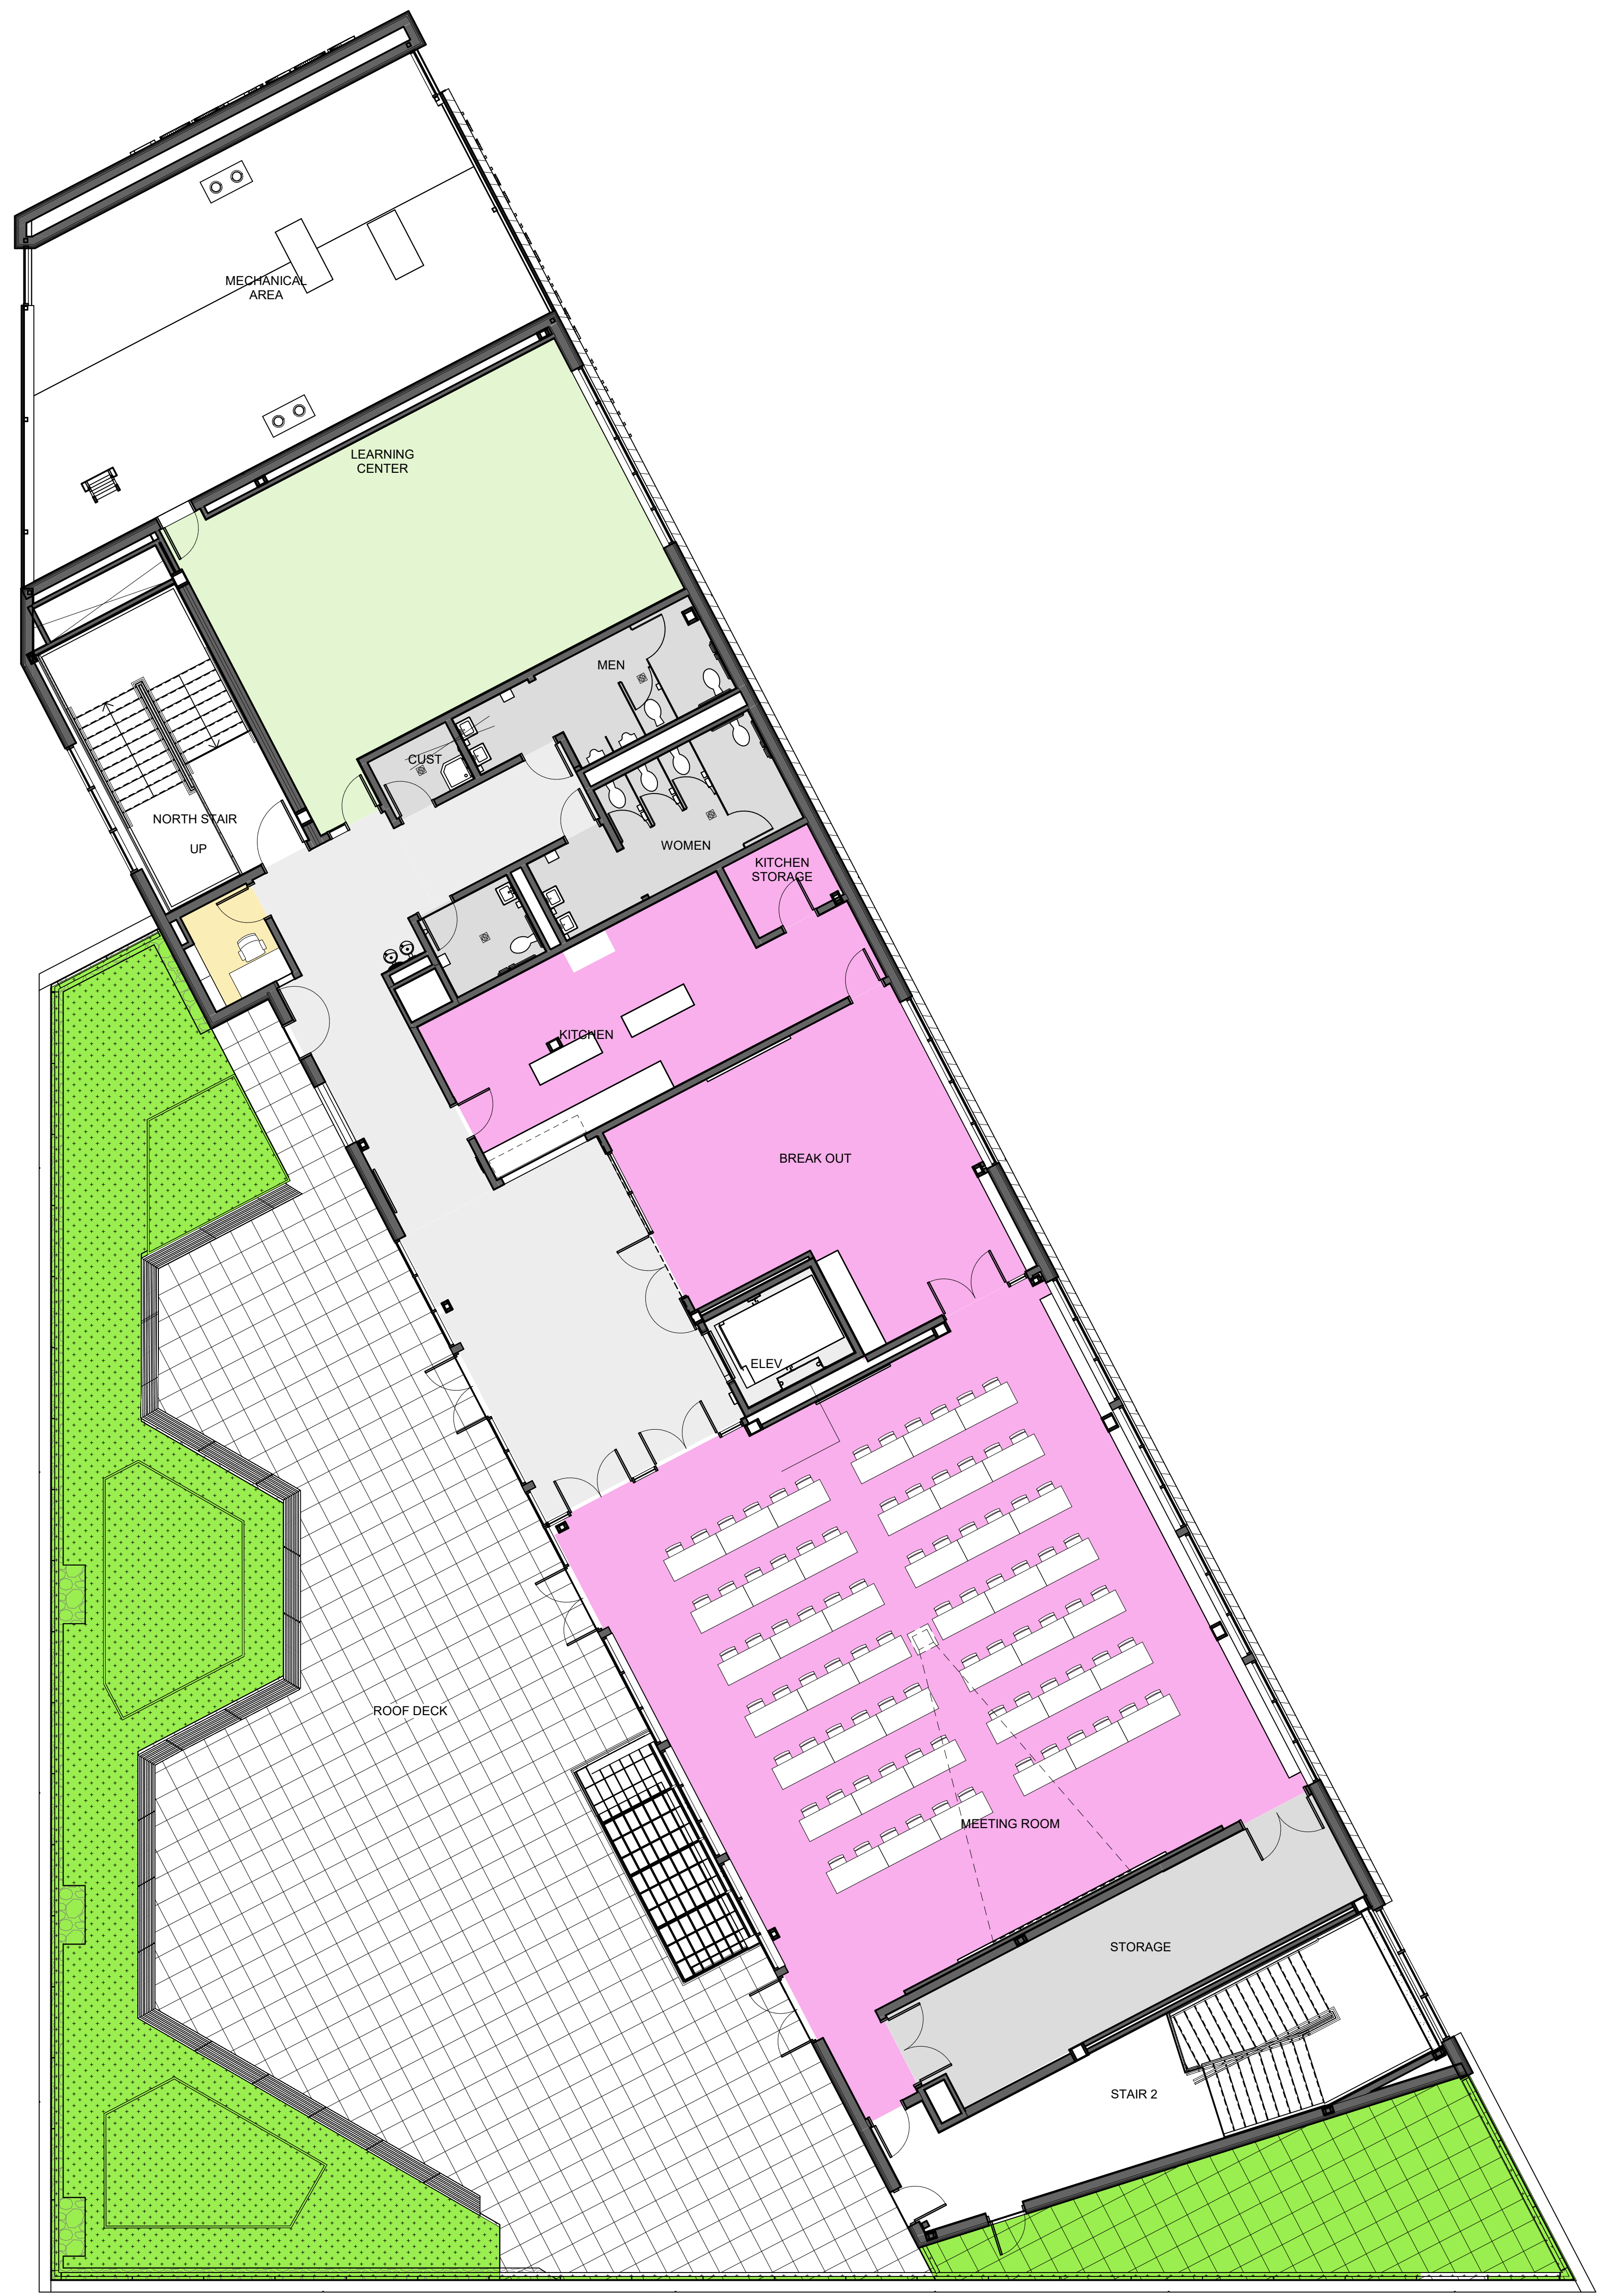
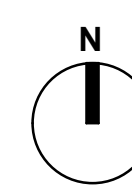
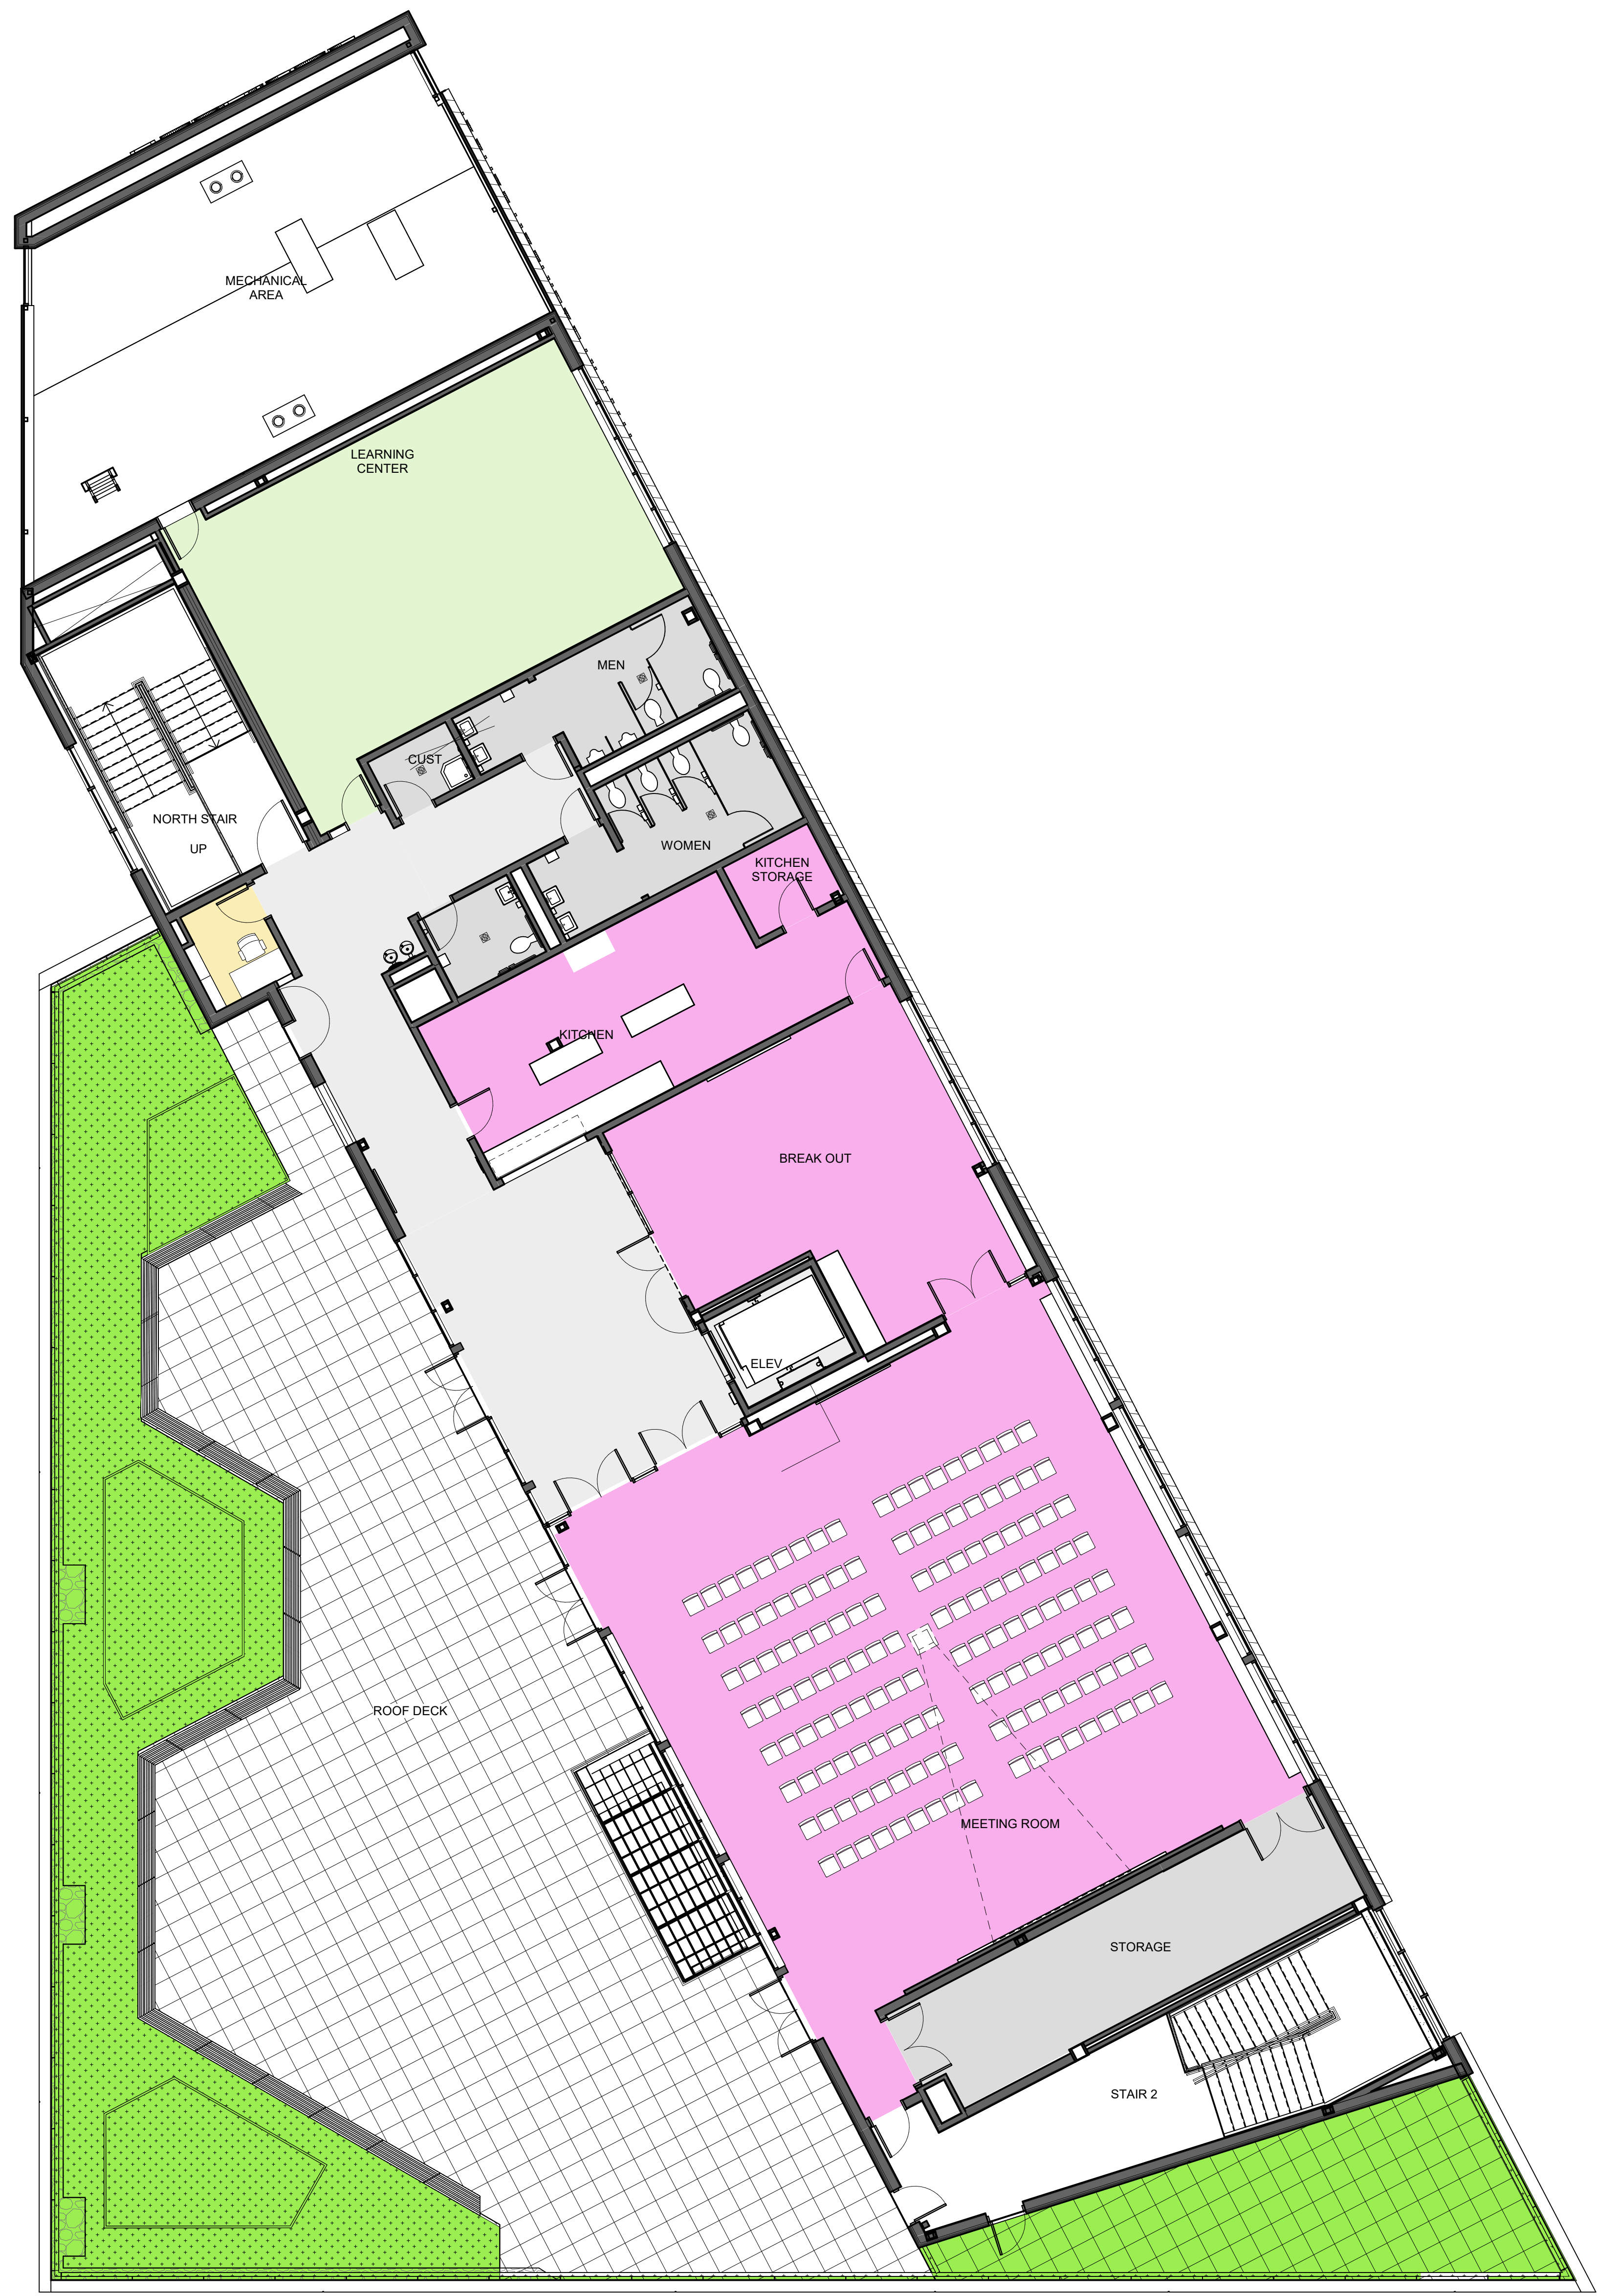
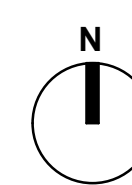

FLOOR PLAN - LEVEL 4
 Scale: 1/8" = 1'-0"




FLOOR PLAN - LEVEL 4
 Scale: 1/8" = 1'-0"




FLOOR PLAN - LEVEL 4
 Scale: 1/8" = 1'-0"