

CANOPY AT
LONG LOTS ELEMENTARY SCHOOL

13 HYDE LANE
WESTPORT, CONNECTICUT 06880

TOWN OF WESTPORT RFP # 23-013-BOE
JANUARY 16, 2023

LIST OF DRAWINGS

Drawing	
C-0.0	Cover Sheet
A-1.0	Site Plan
A-2.0	Floor Plan
A-3.0	Roof Plan
A-4.0	Elevations
A-5.0	Building Section & Details

ARCHITECT

PHILIP H. CERRONE III A.I.A.
421 MEADOW STREET
FAIRFIELD, CONNECTICUT 06824
203-333-2066


CHIEF FINANCIAL OFFICER

Elio Longo

DIRECTOR OF FACILITIES

Ted Hunyadi

CANOPY AT:
LONG LOTS ELEMENTARY SCHOOL
65 EASTON ROAD
WESTPORT, CT 06880
COVER SHEET

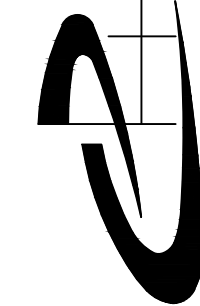

PHILIP H. CERRONE III, AIA, NCARB
ARCHITECT
421 Meadow Street
Fairfield, CT 06824
203.333.2066

SCALE: 1/4"=1'-0"	DATE: 1/16/2023	DRAWN: L.F.O.
----------------------	--------------------	------------------

REVISED:

THIS DRAWING IS THE PROPERTY OF THE ARCHITECT. IT HAS BEEN PREPARED SPECIFICALLY FOR THE OWNER FOR THIS PROJECT AT THIS SITE AND IS NOT TO BE USED FOR ANY OTHER PURPOSE, LOCATION, OR OWNER WITHOUT WRITTEN CONSENT OF THE ARCHITECT.



THIS DRAWING IS THE PROPERTY OF THE ARCHITECT. IT HAS BEEN PREPARED SPECIFICALLY FOR THE OWNER FOR THIS PROJECT AT THIS SITE, AND IS NOT TO BE USED FOR ANY OTHER PURPOSE, LOCATION, OR OWNER WITHOUT WRITTEN CONSENT OF THE ARCHITECT.

REVISED:

SCALE: 1/4"=1'-0"

DATE: 1/16/2023

DRAWN: L.P.O.

PHILIP H. CERRONE III, AIA, NCARB

ARCHITECT

421 Meadow Street
Fairfield, CT 06824
203.333.2066

CANOPY AT:
LONG LOTS ELEMENTARY SCHOOL

13 HYDE LANE
WESTPORT, CT 06880

PROPOSED CANOPY - SITE PLAN

A-1.0



REFERENCE NORTH

THIS DRAWING IS THE PROPERTY OF THE ARCHITECT. IT HAS BEEN PREPARED SPECIFICALLY FOR THE OWNER FOR THIS PROJECT AT THIS SITE AND IS NOT TO BE USED FOR ANY OTHER PURPOSE, LOCATION, OR OWNER WITHOUT WRITTEN CONSENT OF THE ARCHITECT.

REVISED:

SCALE: 1/4"=1'-0"

DATE: 1/16/2023

DRAWN: L.P.O.

PHILIP H. CERRONE III, AIA, NCARB




421 Meadow Street
Fairfield, CT 06824
203.333.2066



CANOPY AT:
LONG LOTS ELEMENTARY SCHOOL

13 HYDE LANE
WESTPORT, CT 06880

PROPOSED CANOPY - FLOOR PLAN

A-2.0

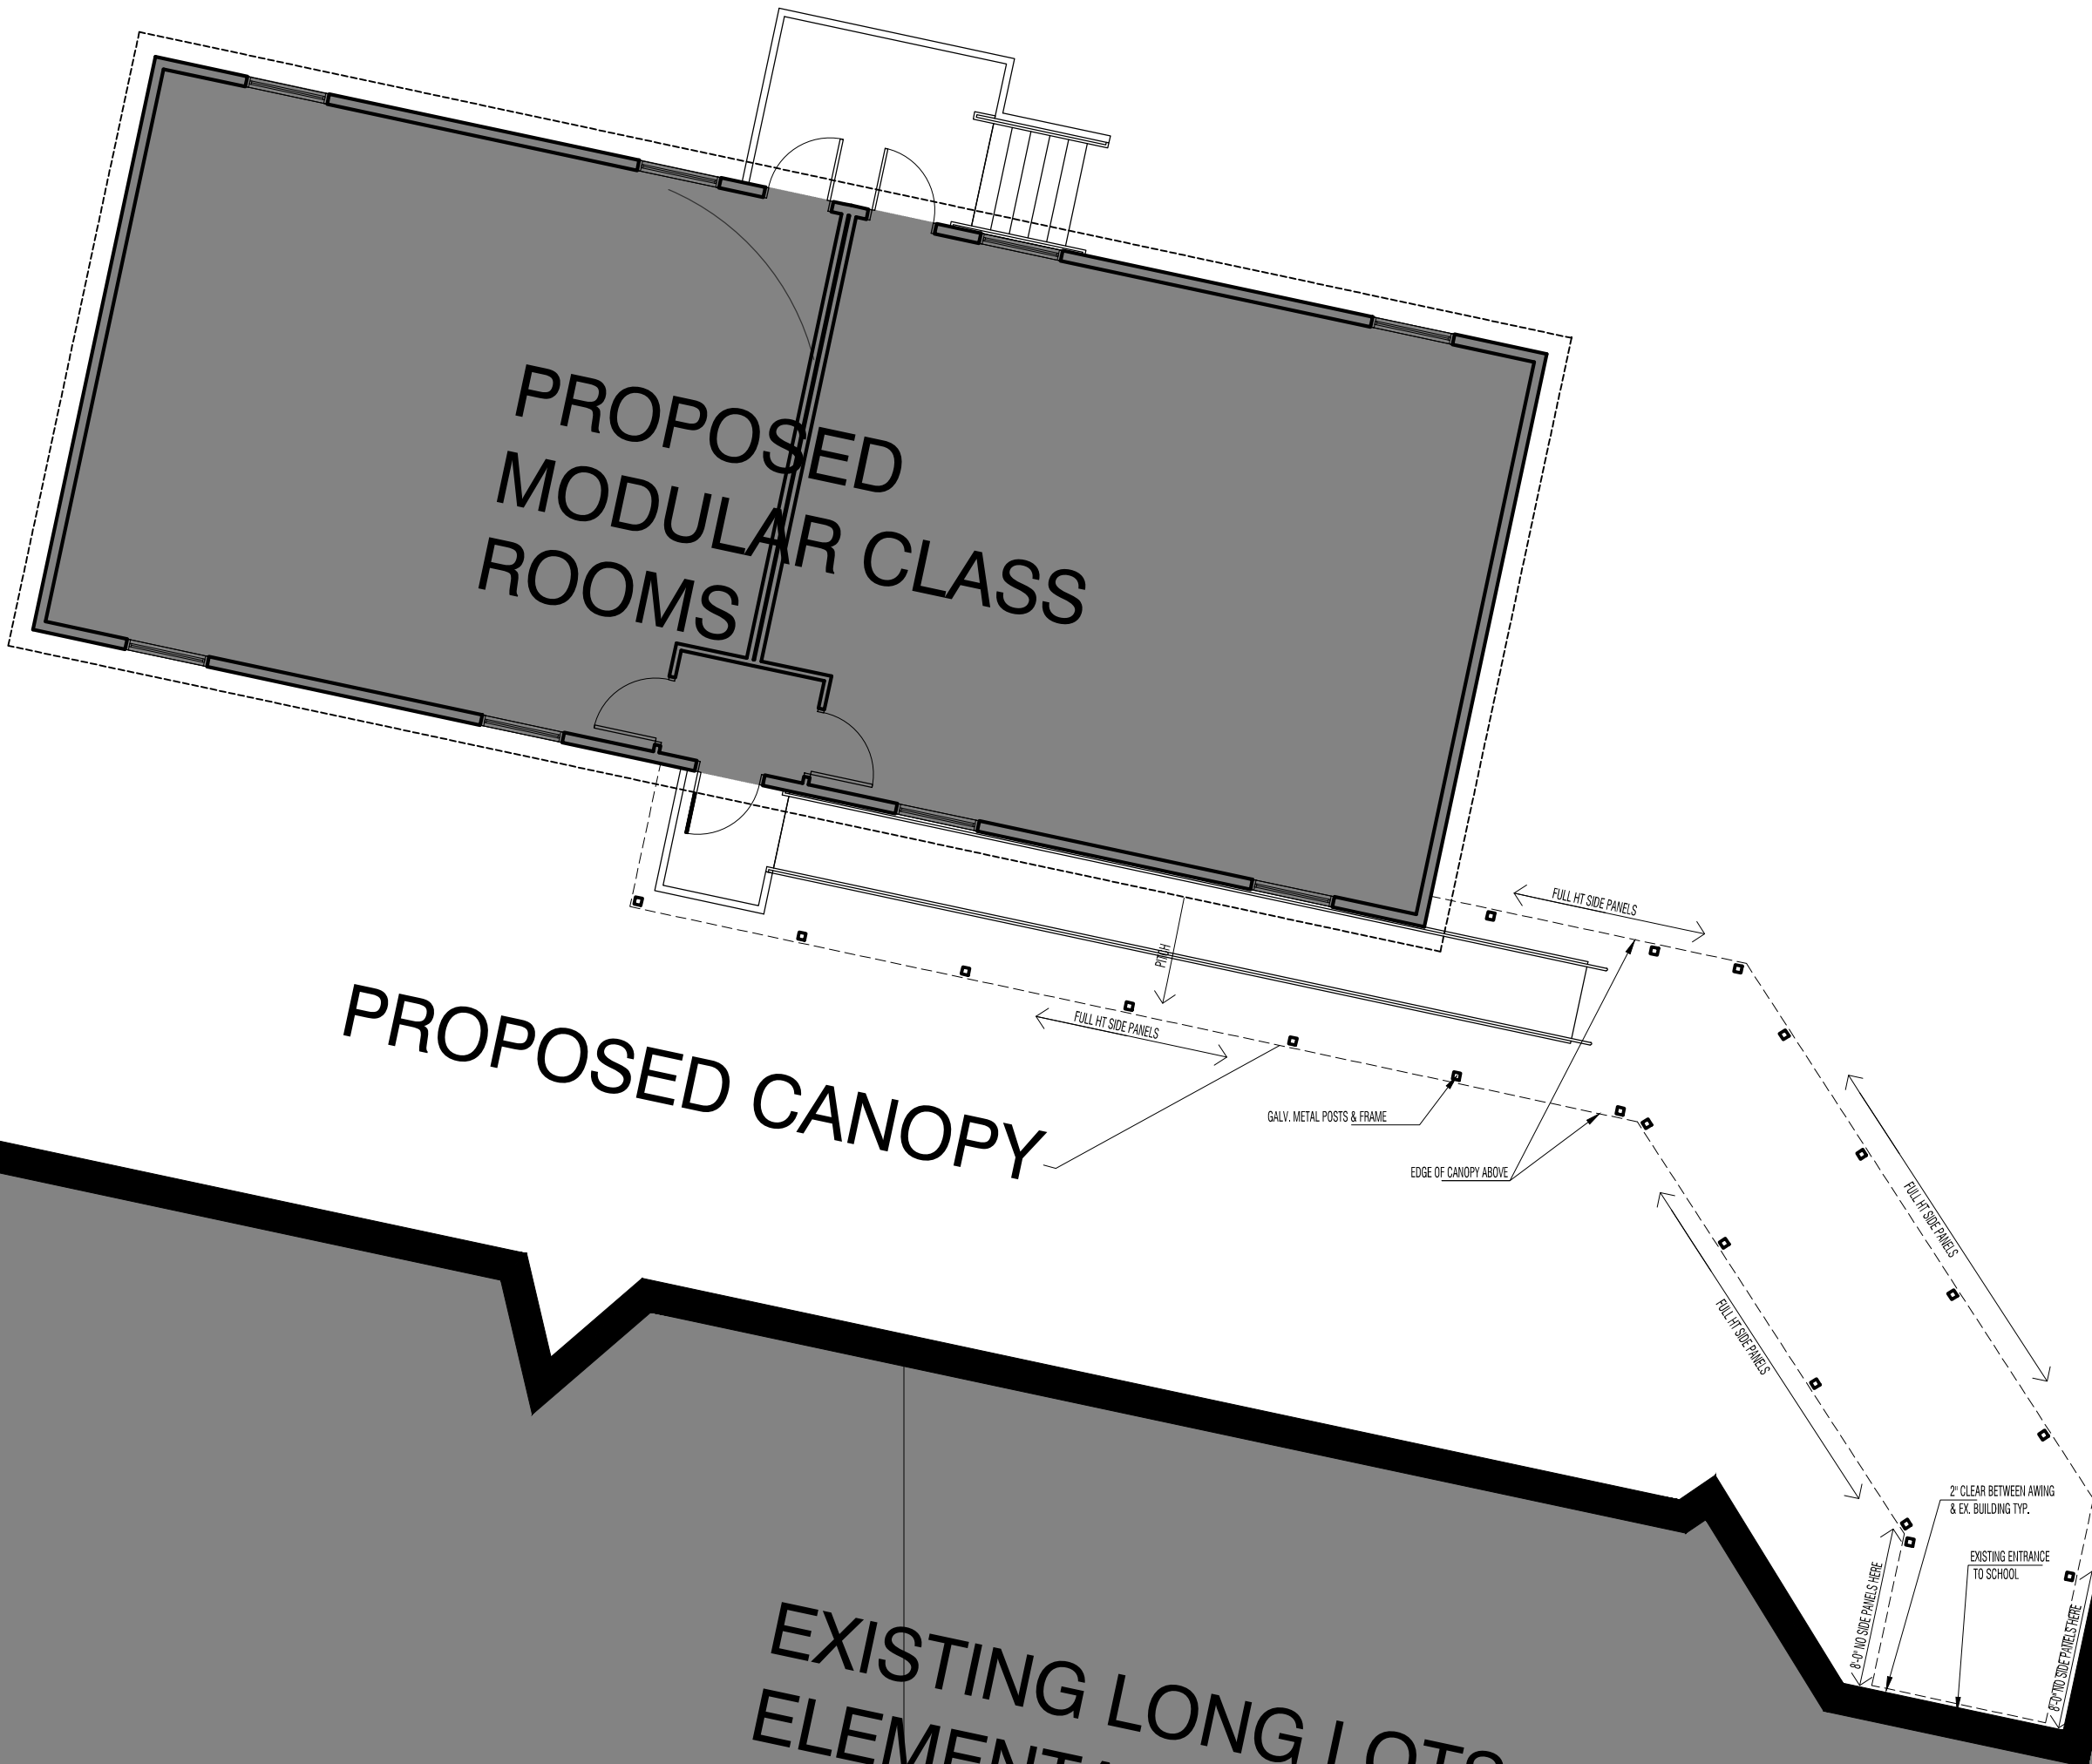


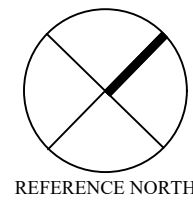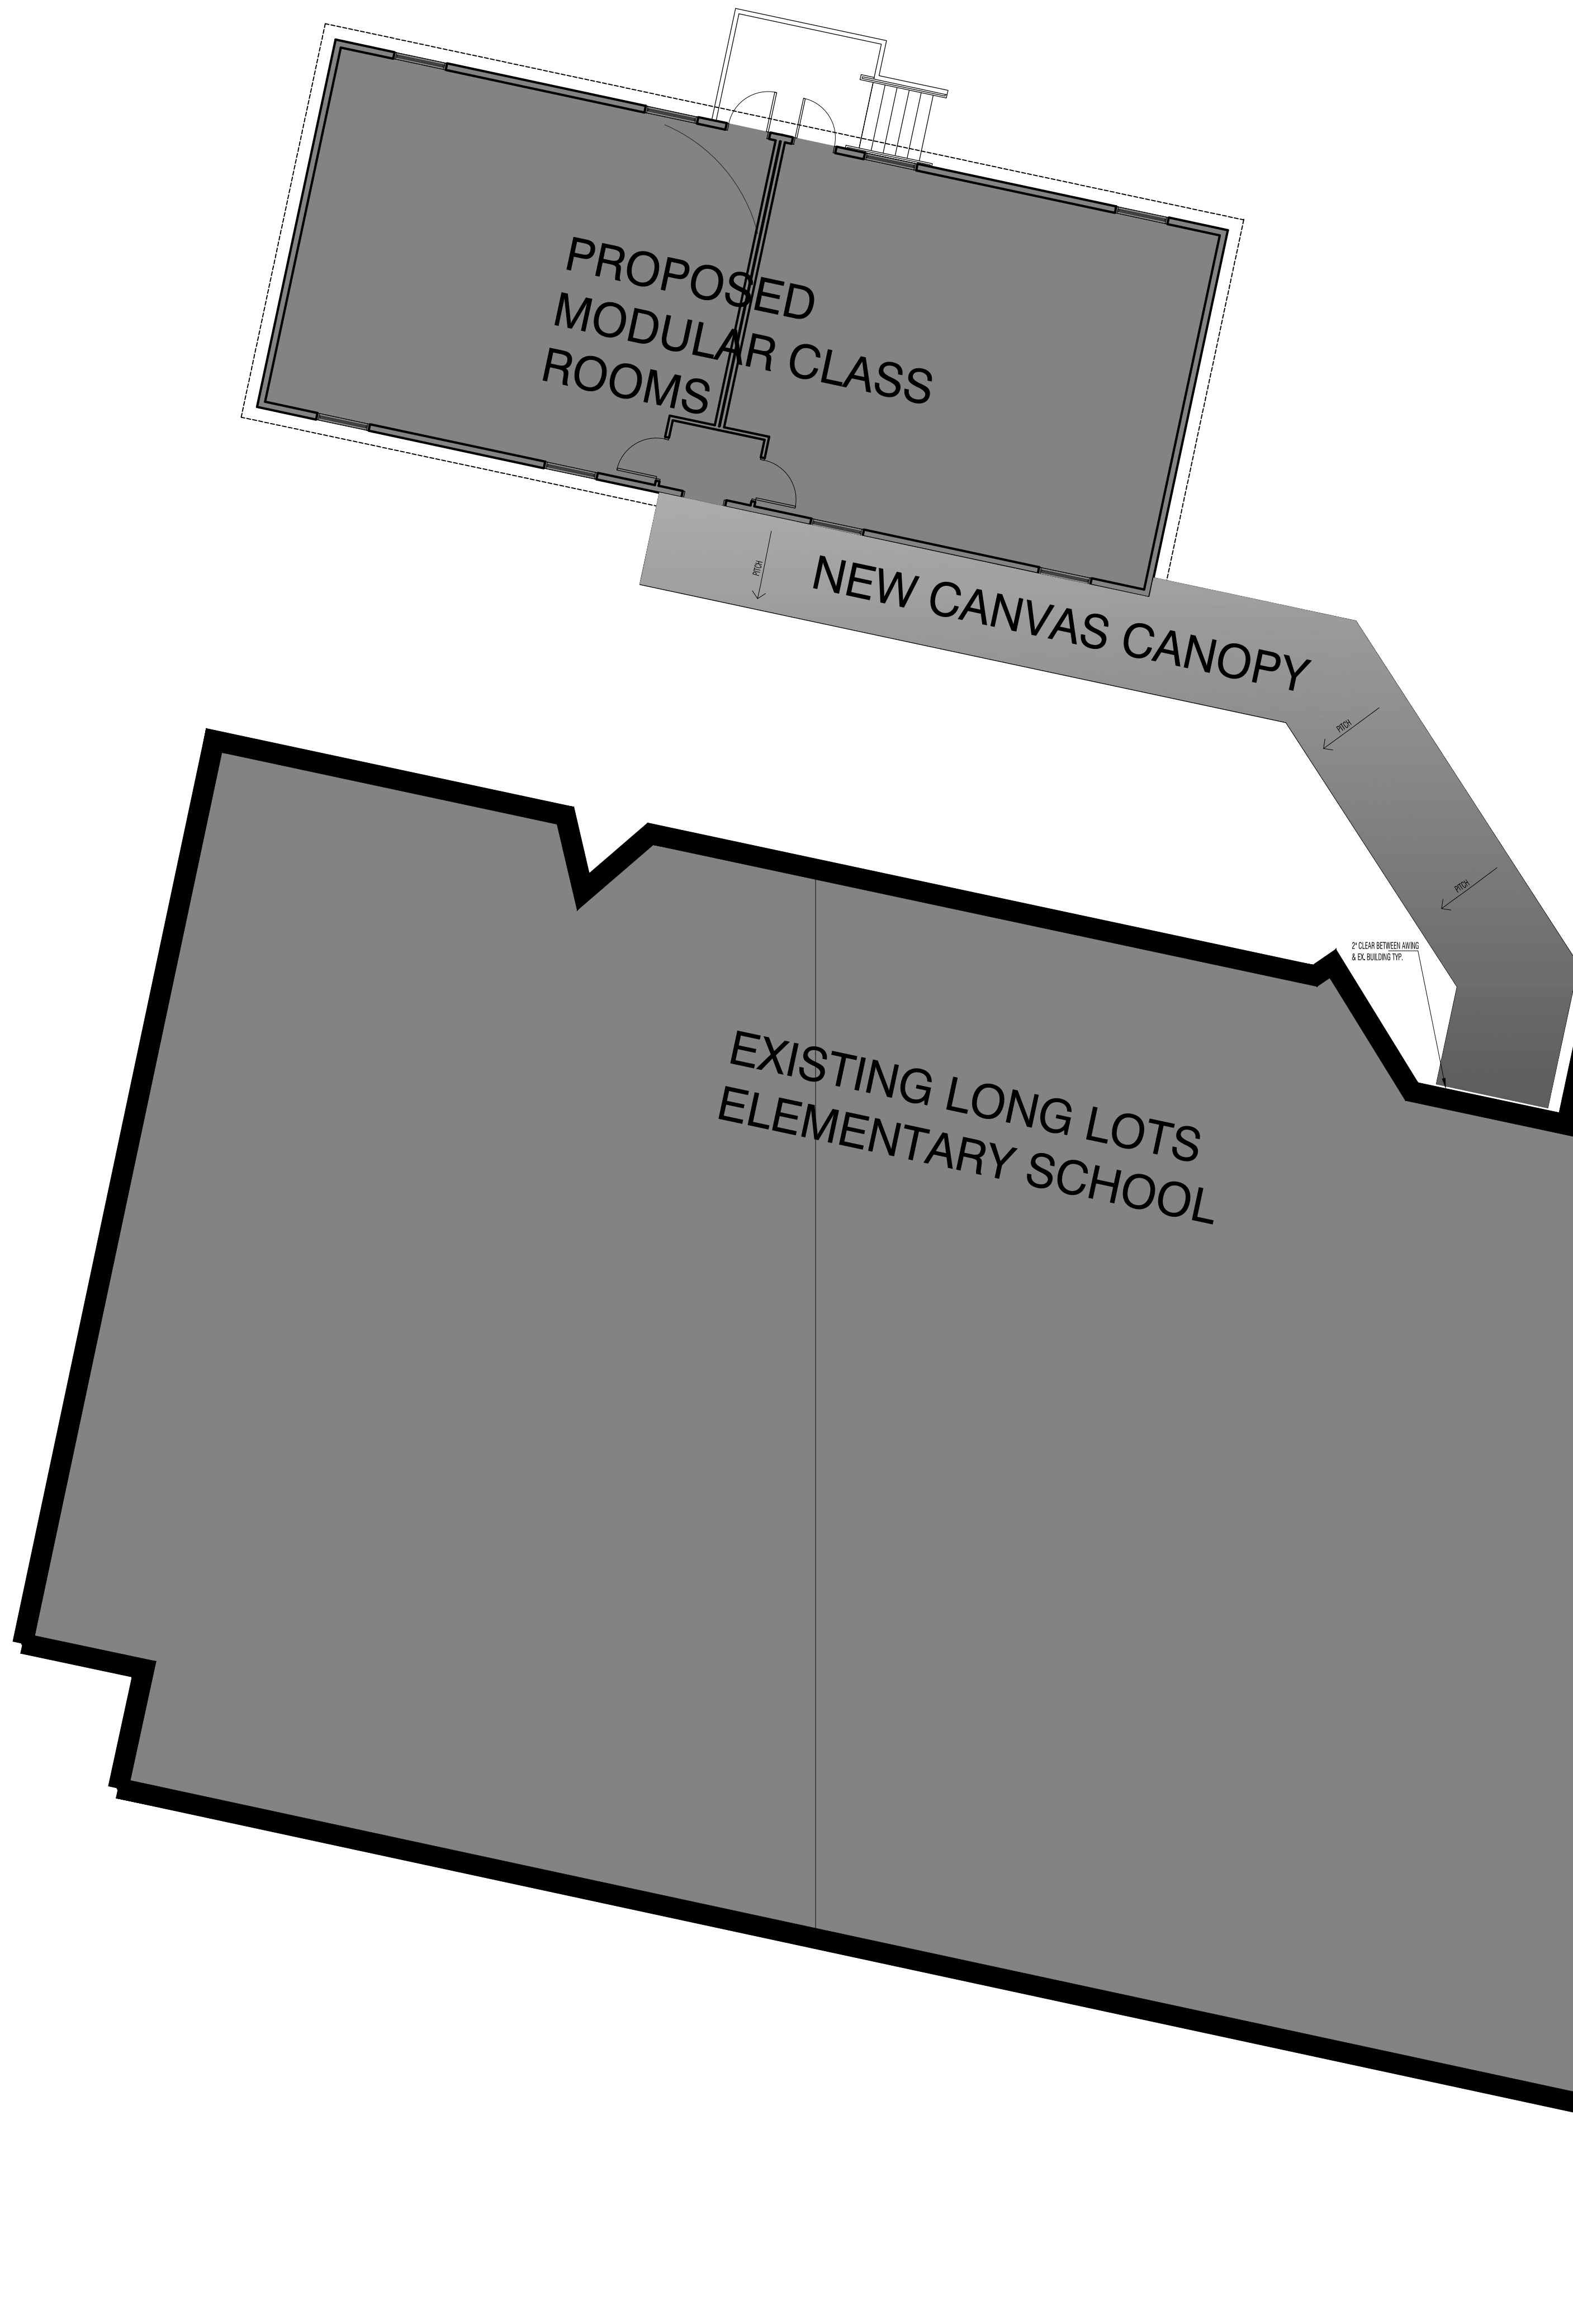

REFERENCE NORTH

CANOPY AT:
LONG LOTS ELEMENTARY SCHOOL
13 HYDE LANE
WESTPORT, CT 06880

PROPOSED CANOPY - ROOF PLAN

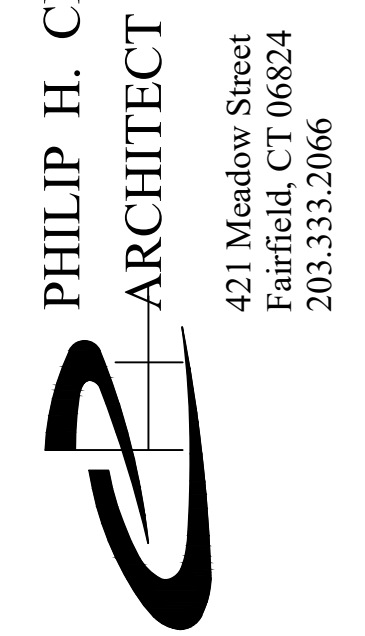


PHILIP H. CERRONE III, AIA, NCARB
ARCHITECT
421 Meadow Street
Fairfield, CT 06824
203.333.2066

SCALE: 1/4"=1'-0"
DATE: 1/16/2023
DRAWN: L.P.O.


REVISED: 03/28/22

THIS DRAWING IS THE PROPERTY OF THE ARCHITECT. IT HAS BEEN PREPARED SPECIFICALLY FOR THE OWNER FOR THIS PROJECT AT THIS SITE, AND IS NOT TO BE USED FOR ANY OTHER PURPOSE, LOCATION, OR OWNER WITHOUT WRITTEN CONSENT OF THE ARCHITECT.

EX. LONG LOTS ELEMENTARY SCHOOL

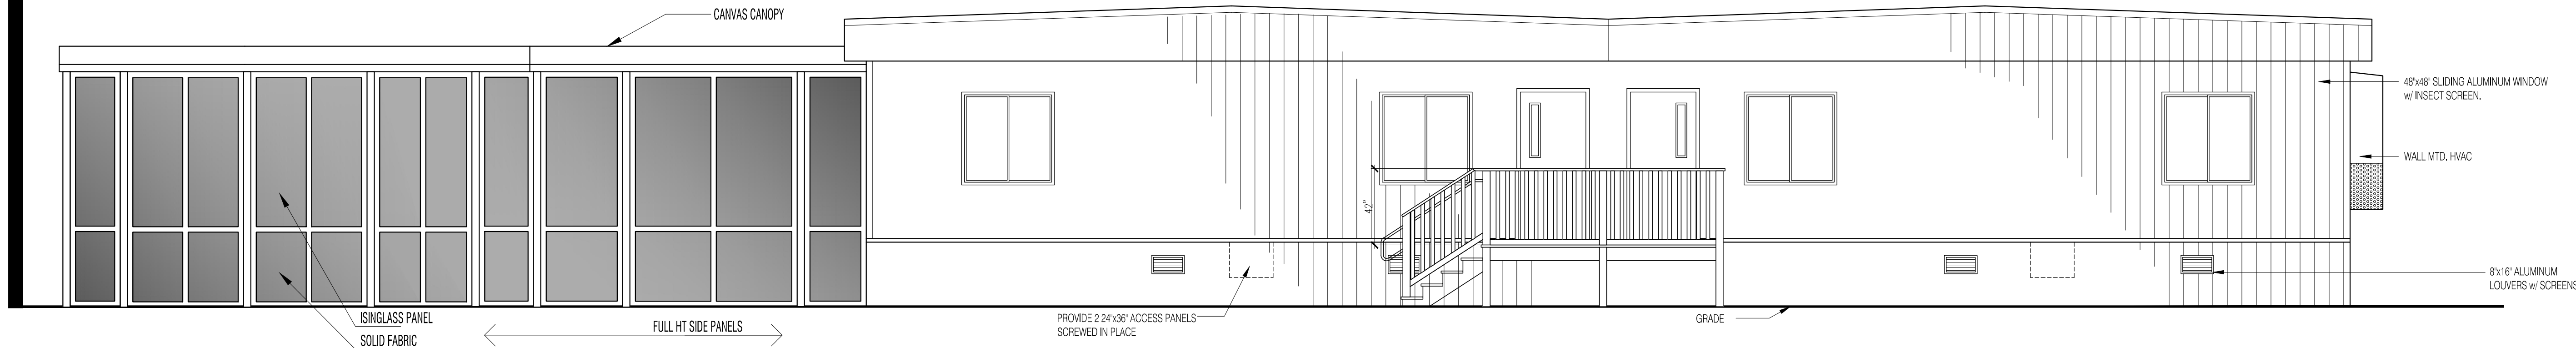

EAST ELEVATION
SCALE: 1/4" = 1'-0"

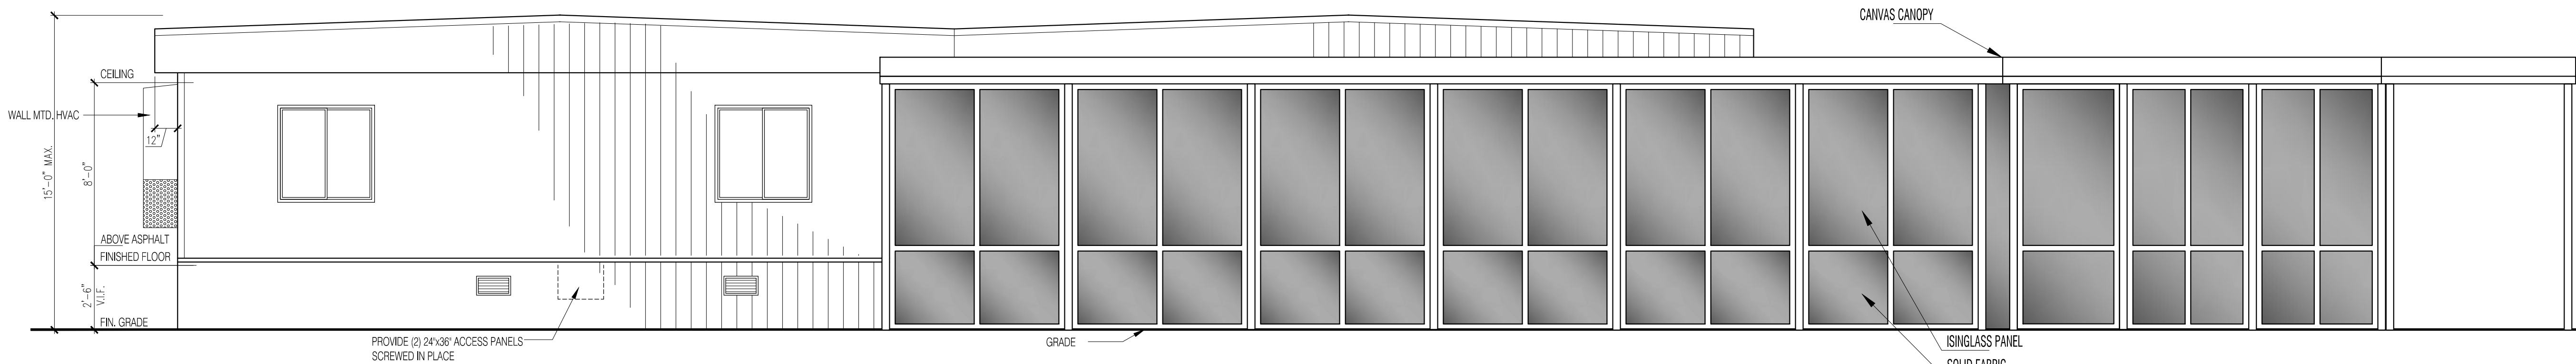


WEST ELEVATION
SCALE: 1/4" = 1'-0"

- NOTE:
1. AT THE CONTRACTORS OPTION ALUMINUM RAMPS STAIR AND RAILING WILL BE ACCEPTABLE, BUT MUST BE STATED IN SUBMITTED BID.
 2. ELEVATIONS ARE SCHEMATIC ONLY - FINAL ELEVATIONS ARE TO BE SUBMITTED BY THE SELECTED VENDOR.
 3. CANOPY (BY OTHERS) OVER RAMP NOT SHOWN FOR CLARITY

PANEL CONFIGURATION IS CONCEPTUAL.
FINAL PANEL LAYOUT TO BE SUBMITTED BY
CONTRACTOR FOR APPROVAL

EX. LONG LOTS ELEMENTARY SCHOOL

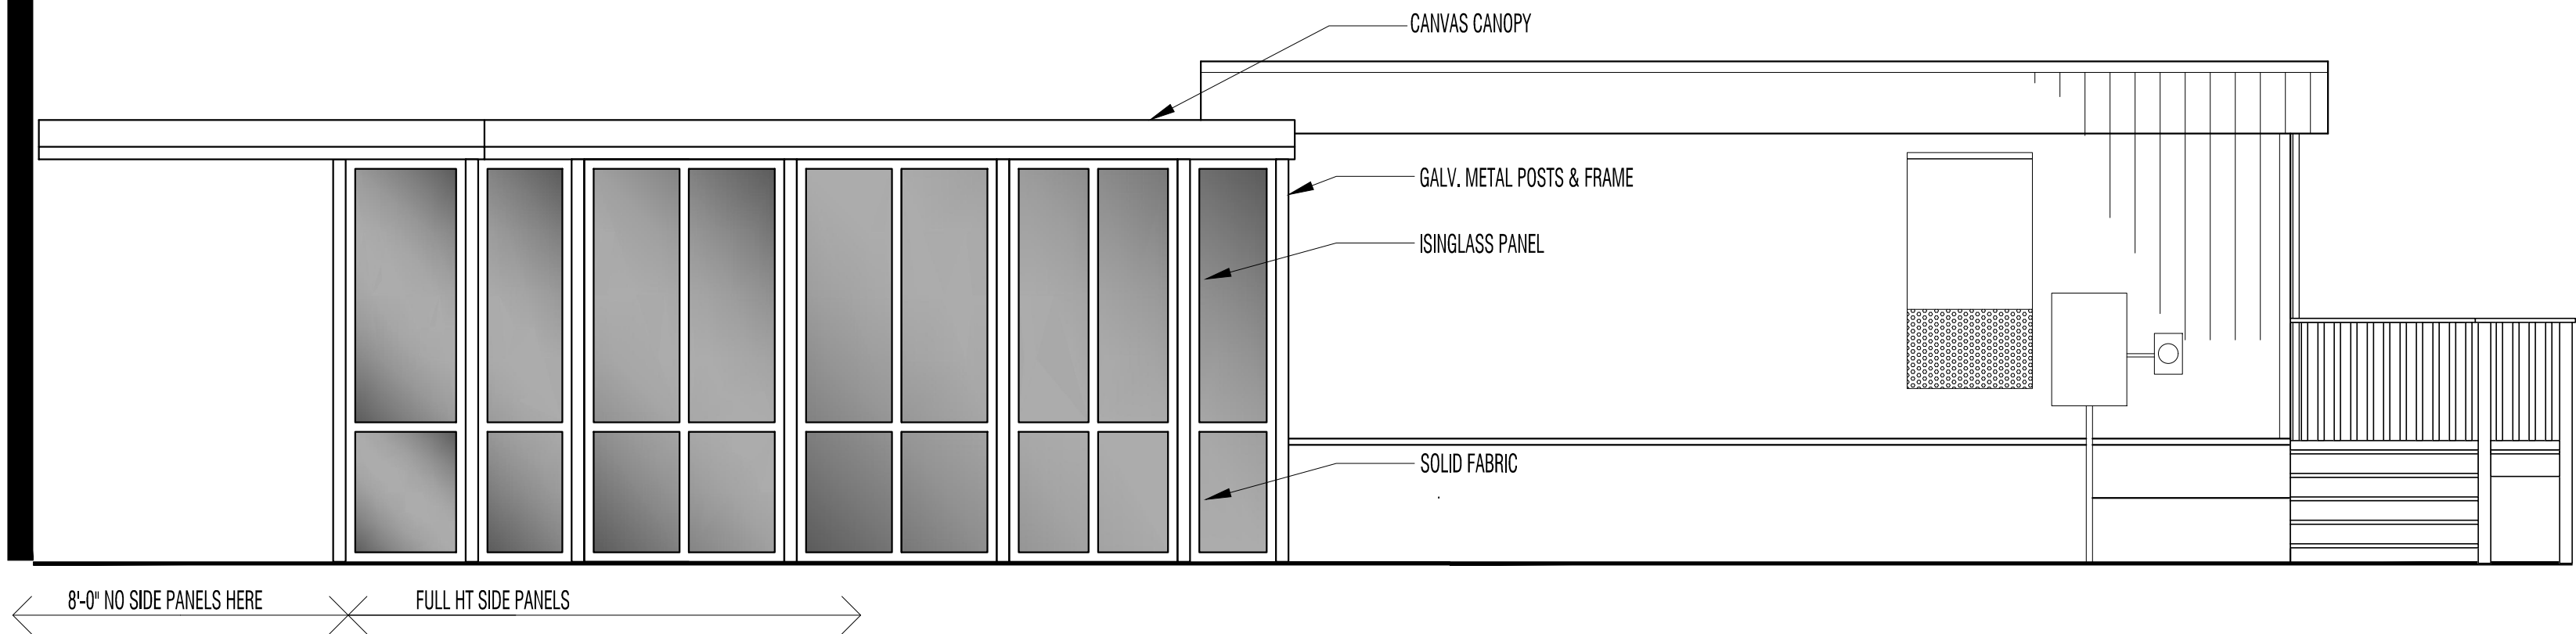

NORTH ELEVATION
SCALE: 1/4" = 1'-0"

EX. LONG LOTS ELEMENTARY SCHOOL

THIS DRAWING IS THE PROPERTY OF THE ARCHITECT. HAS BEEN PREPARED SPECIFICALLY FOR THE OWNER FOR THIS PROJECT AT THIS SITE, AND IS NOT TO BE USED FOR ANY OTHER PURPOSE, LOCATION, OR OWNER WITHOUT WRITTEN CONSENT OF THE ARCHITECT.

SCALE:	1/4"=1'-0"
DATE:	1/16/2023
DRAWN:	L.P.O.

PHILIP H. CERRONE III, AIA, NCARB
ARCHITECT
421 Meadow Street
Fairfield, CT 06824
203.333.2066

CANOPY AT:
LONG LOTS ELEMENTARY SCHOOL
13 HYDE LANE
WESTPORT, CT 06880
PROPOSED CANOPY - ELEVATIONS

A-4.0