



10/17/2017 8:48:42 AM
C:\Users\ian.reynolds\Documents\CHS Storage Building.ian.reynolds.rvt

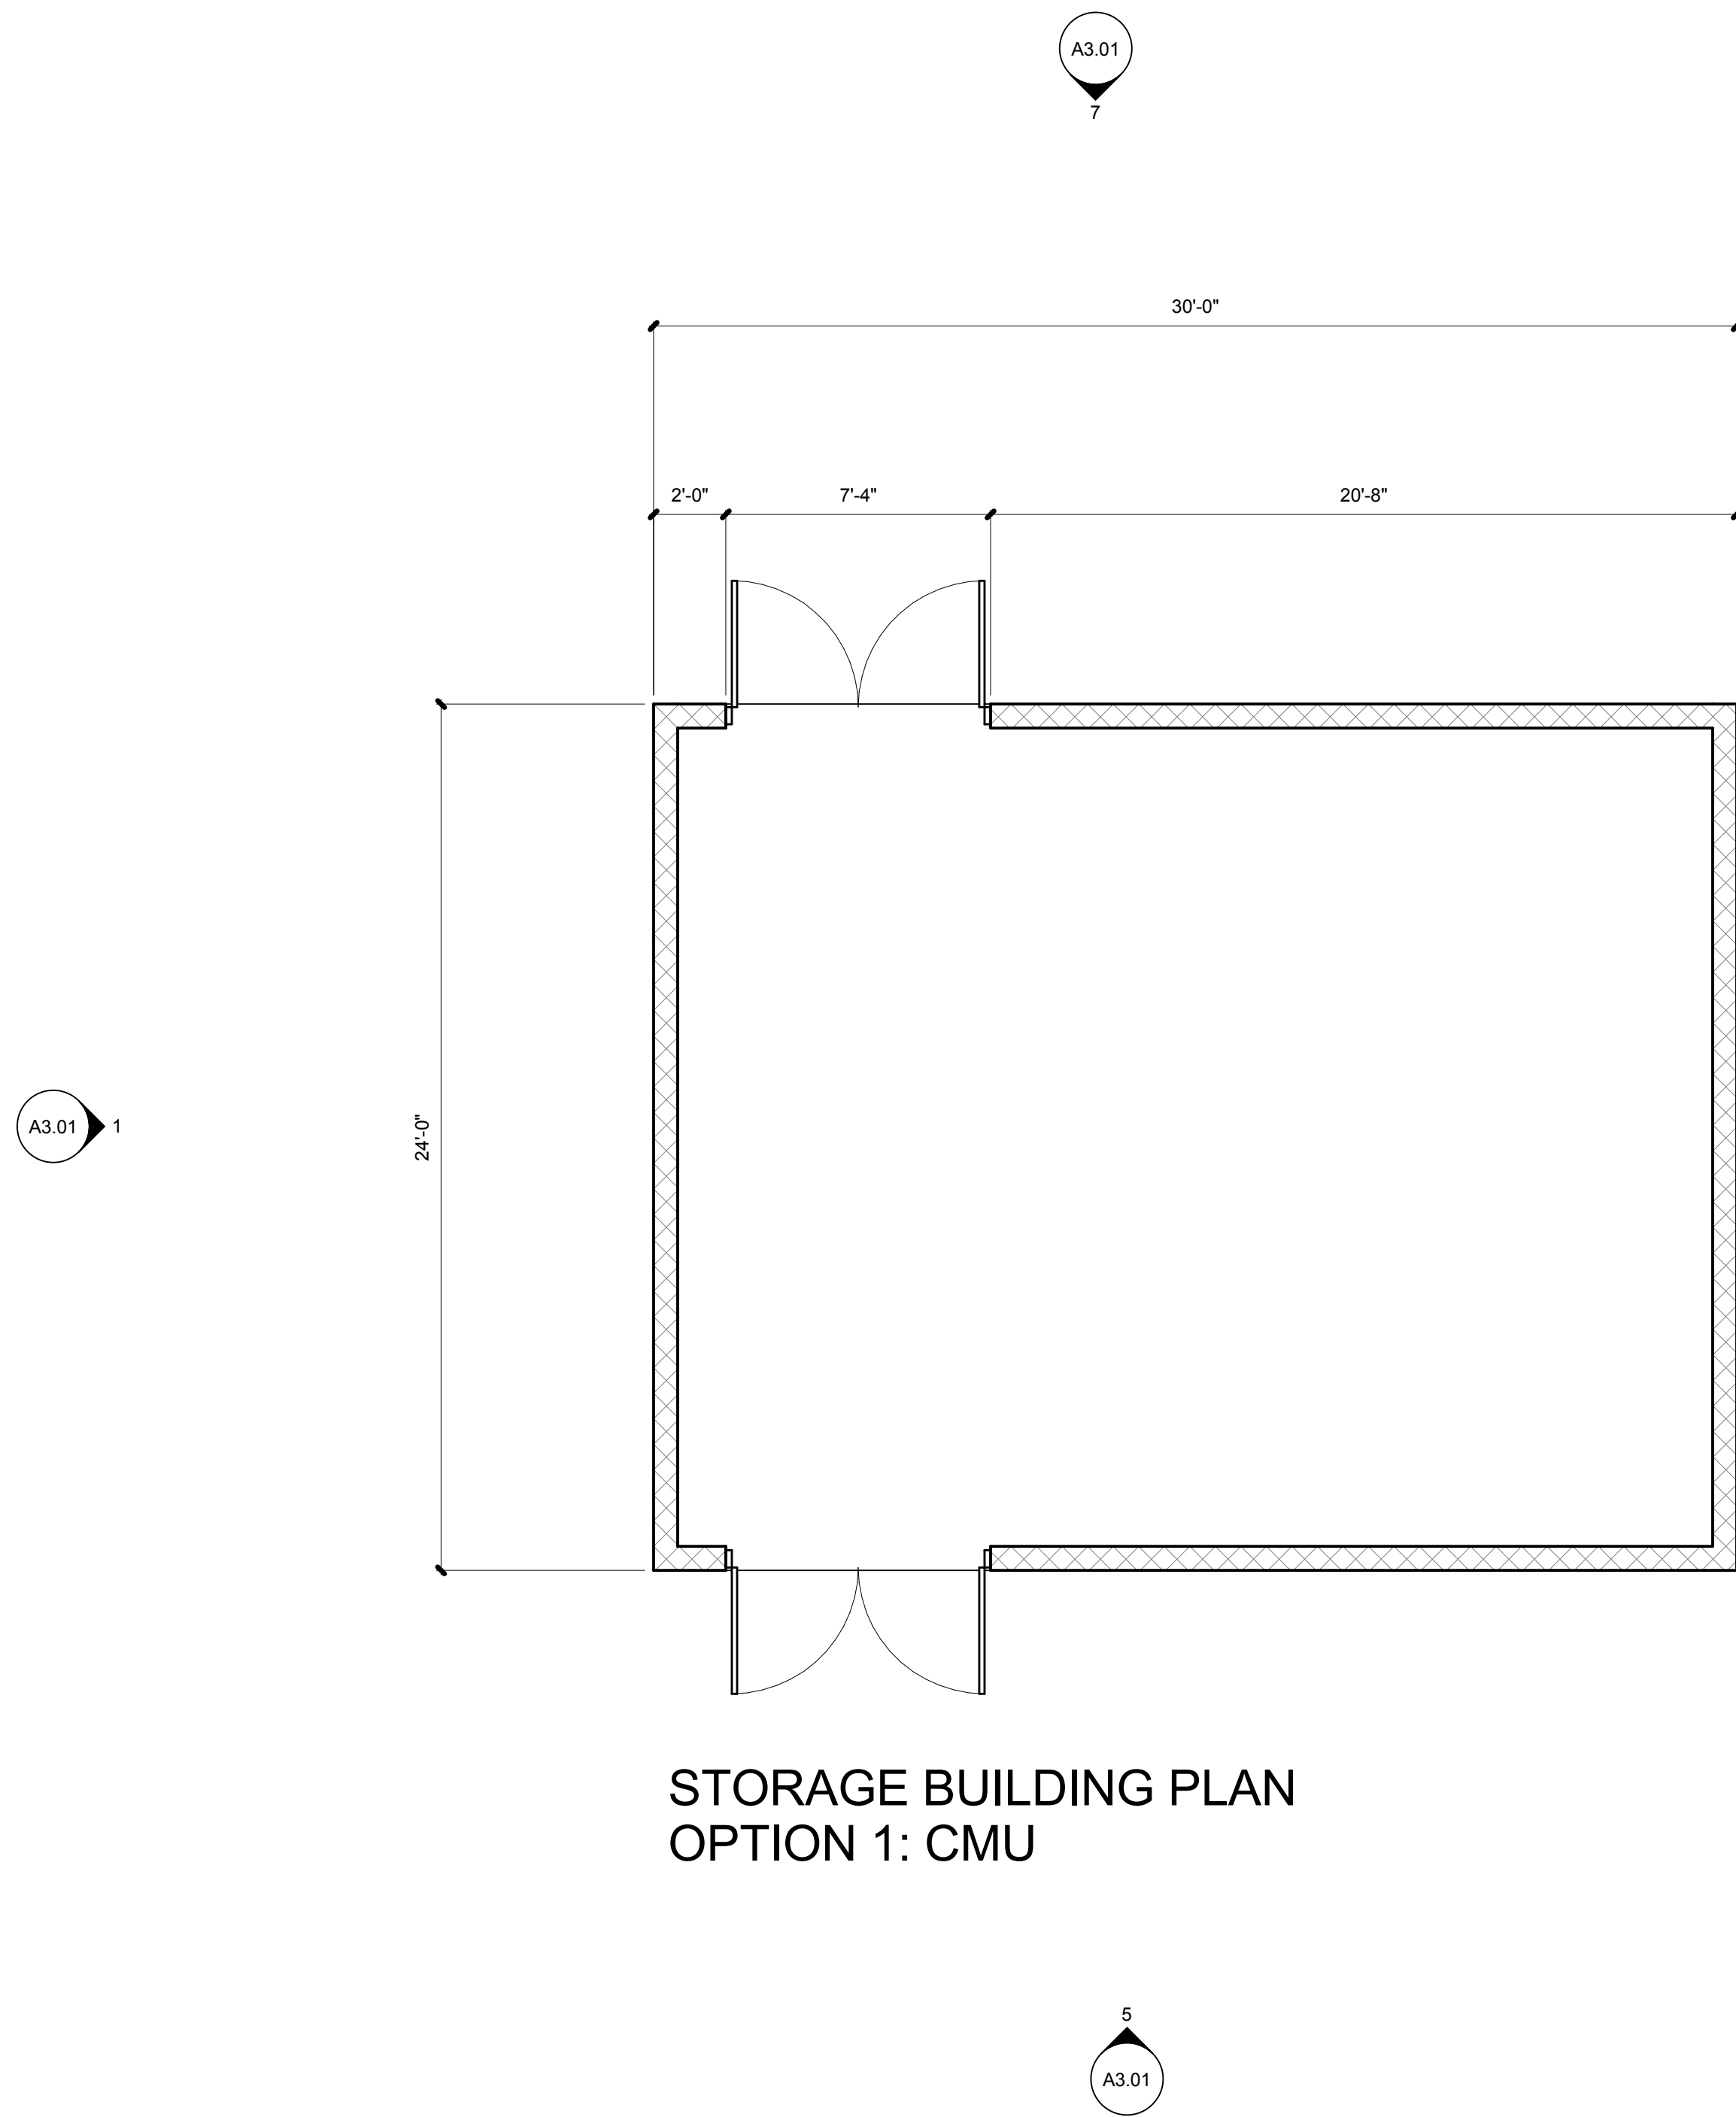

STORAGE BUILDING PLAN
OPTION 1: CMU

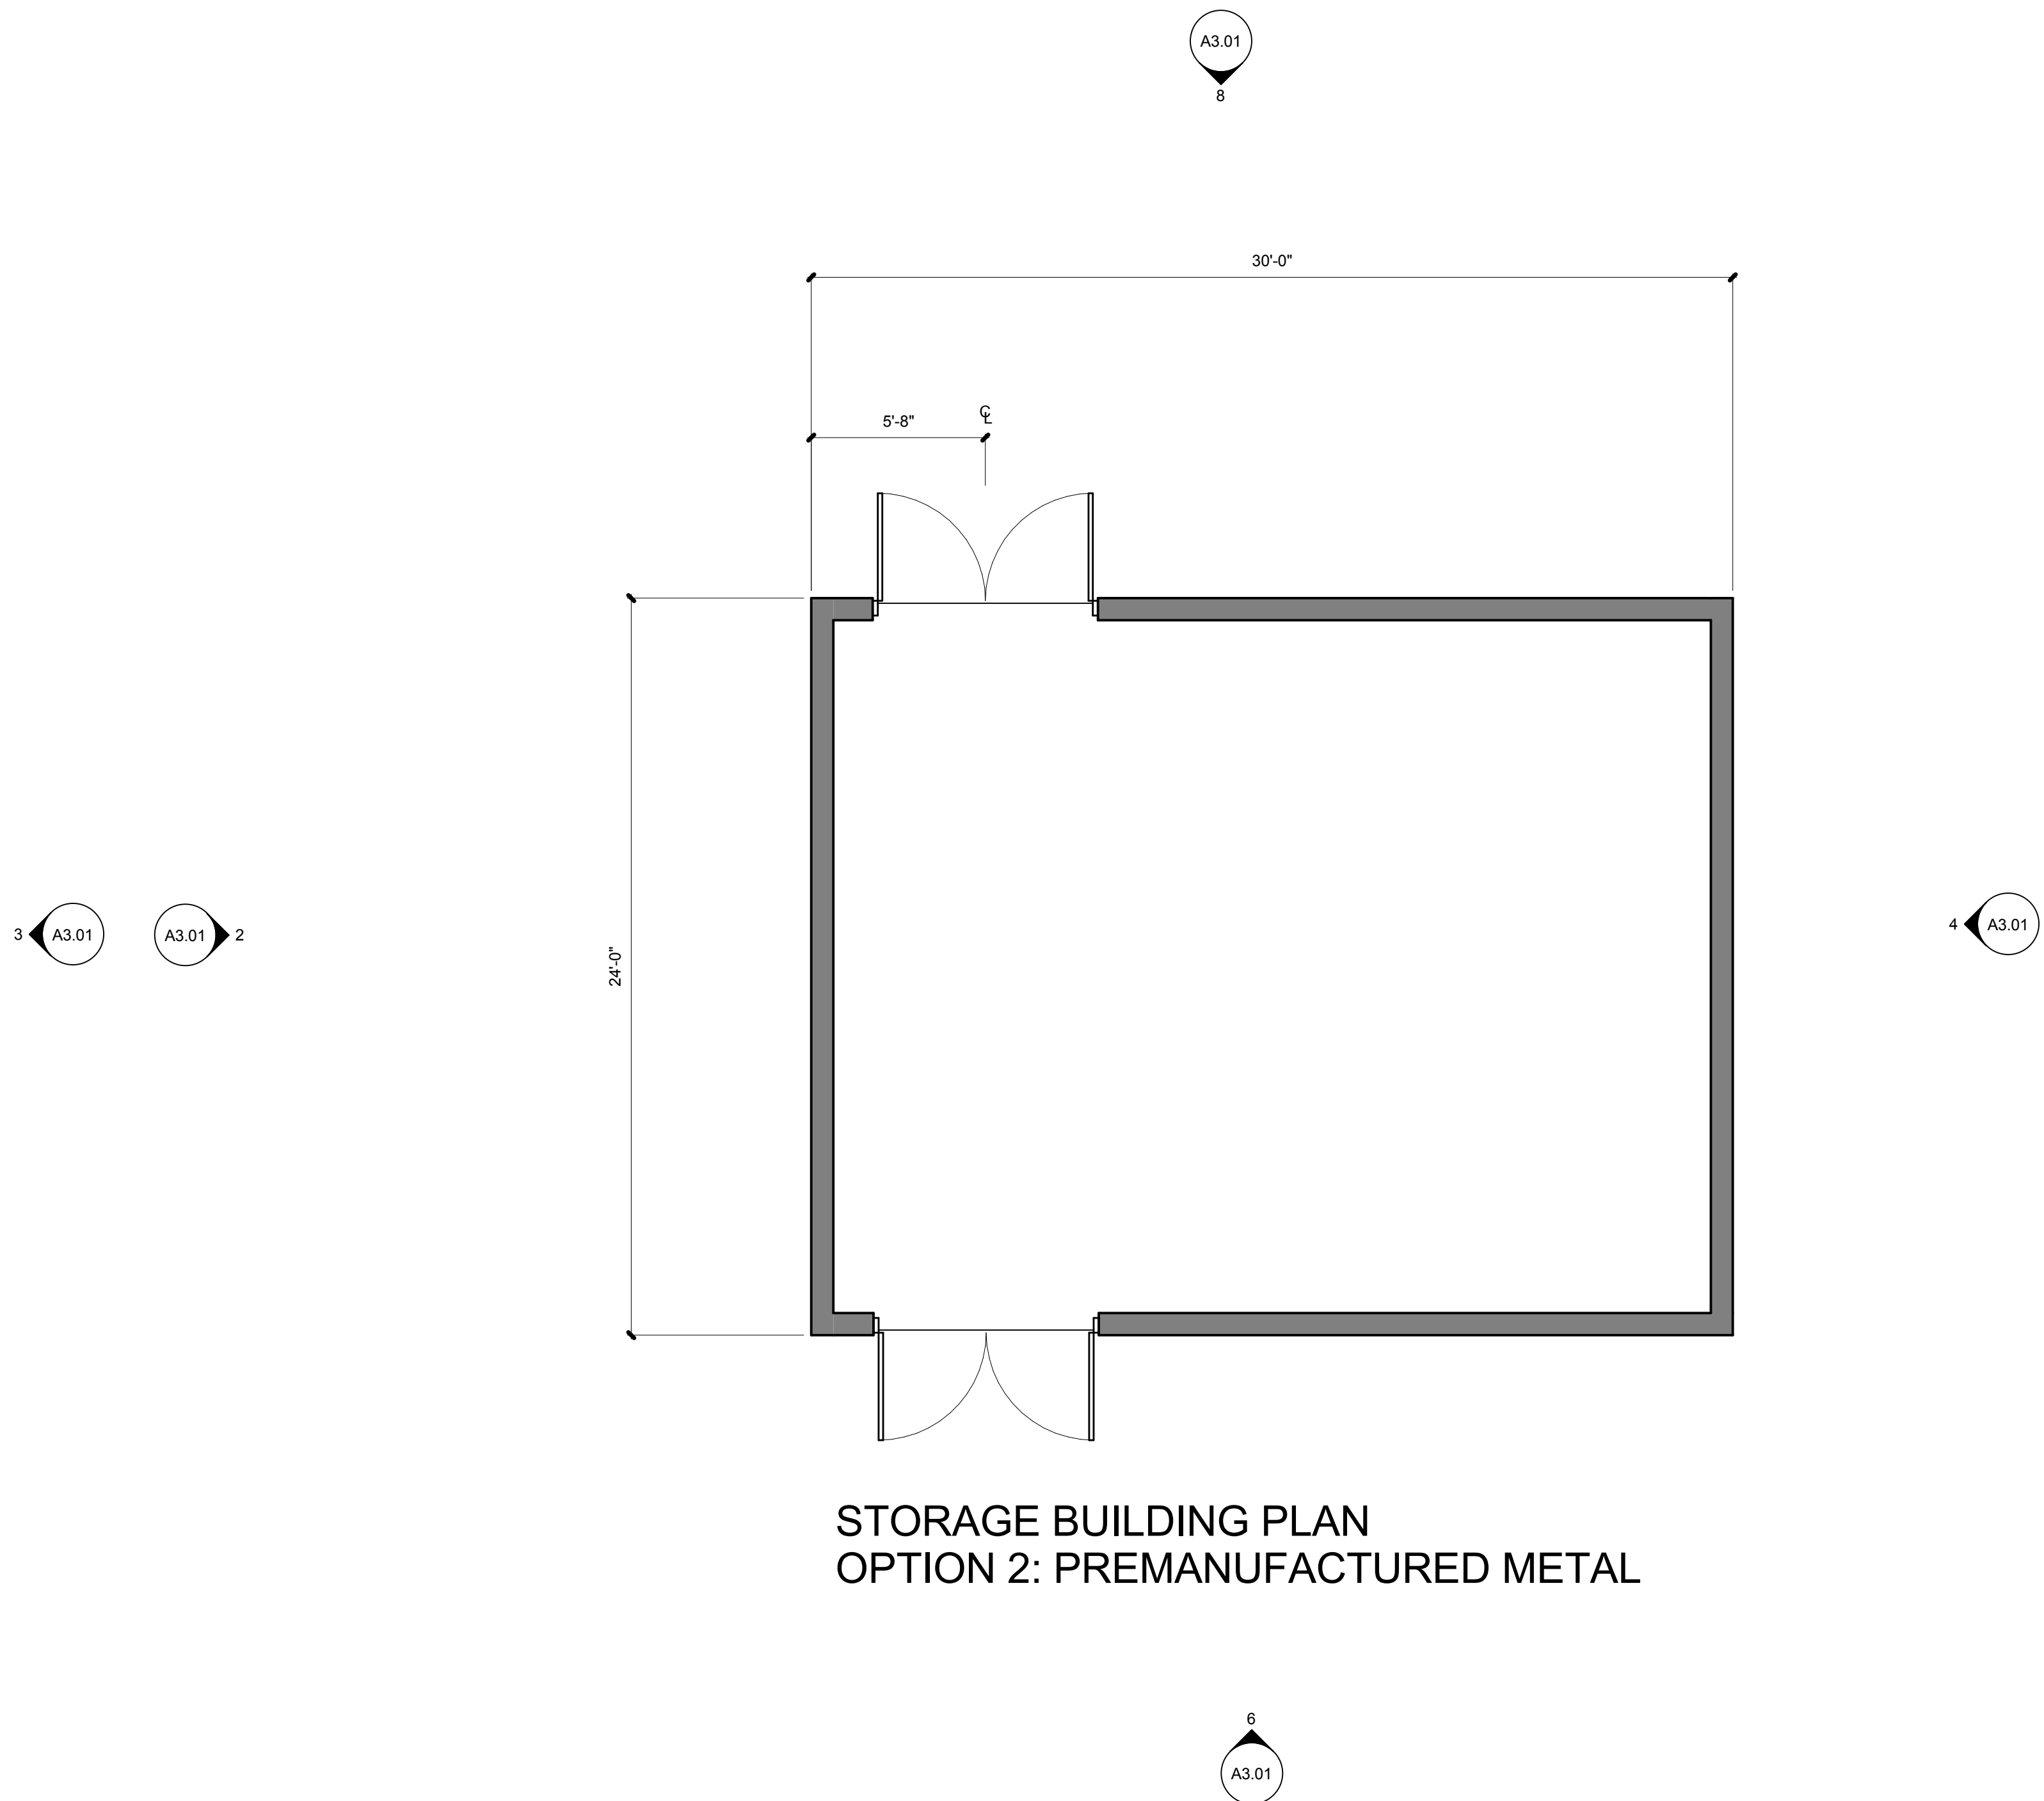


STORAGE BUILDING PLAN
OPTION 2: PREMANUFACTURED METAL




key plan	
phase	Schematic Design
date	10/17/2017
revisions	
project #	17020
Overall Plan	
A2.01	


10/17/2017 8:49:52 AM
C:\Users\ian.reynolds\Documents\CHS Storage Building.ian.reynolds.rvt

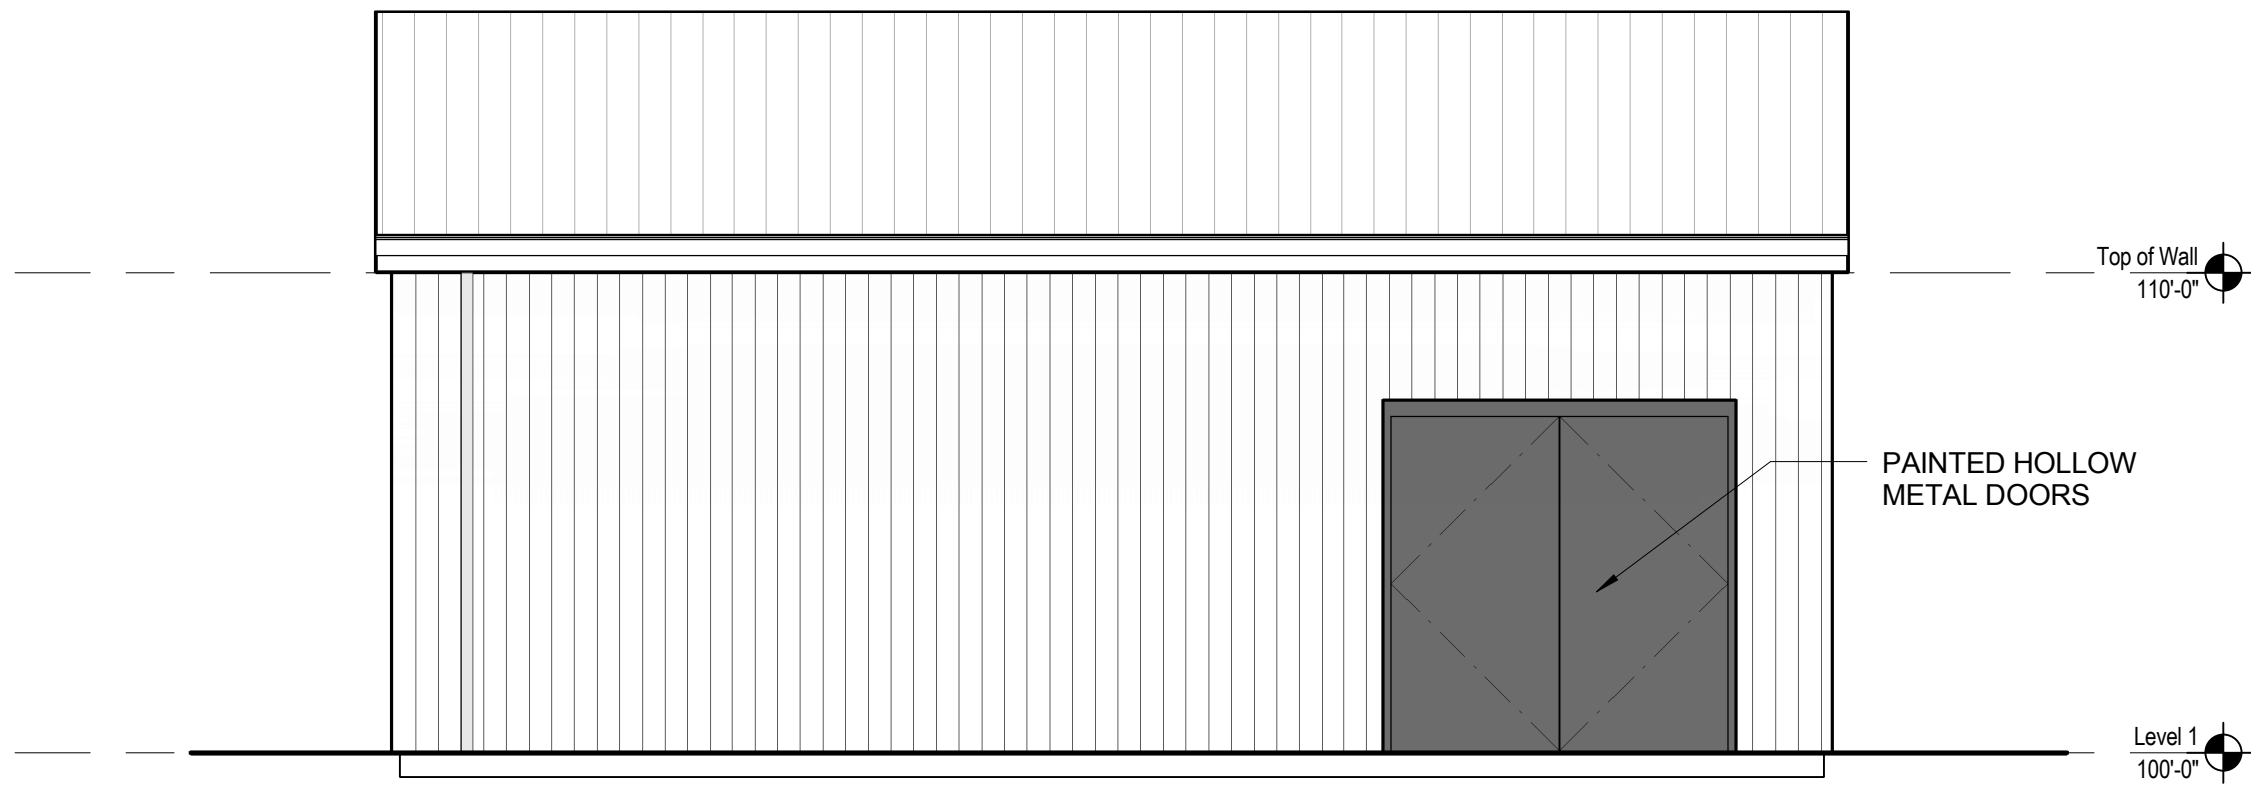


METAL - NORTH 8
SCALE: 1/4" = 1'-0"

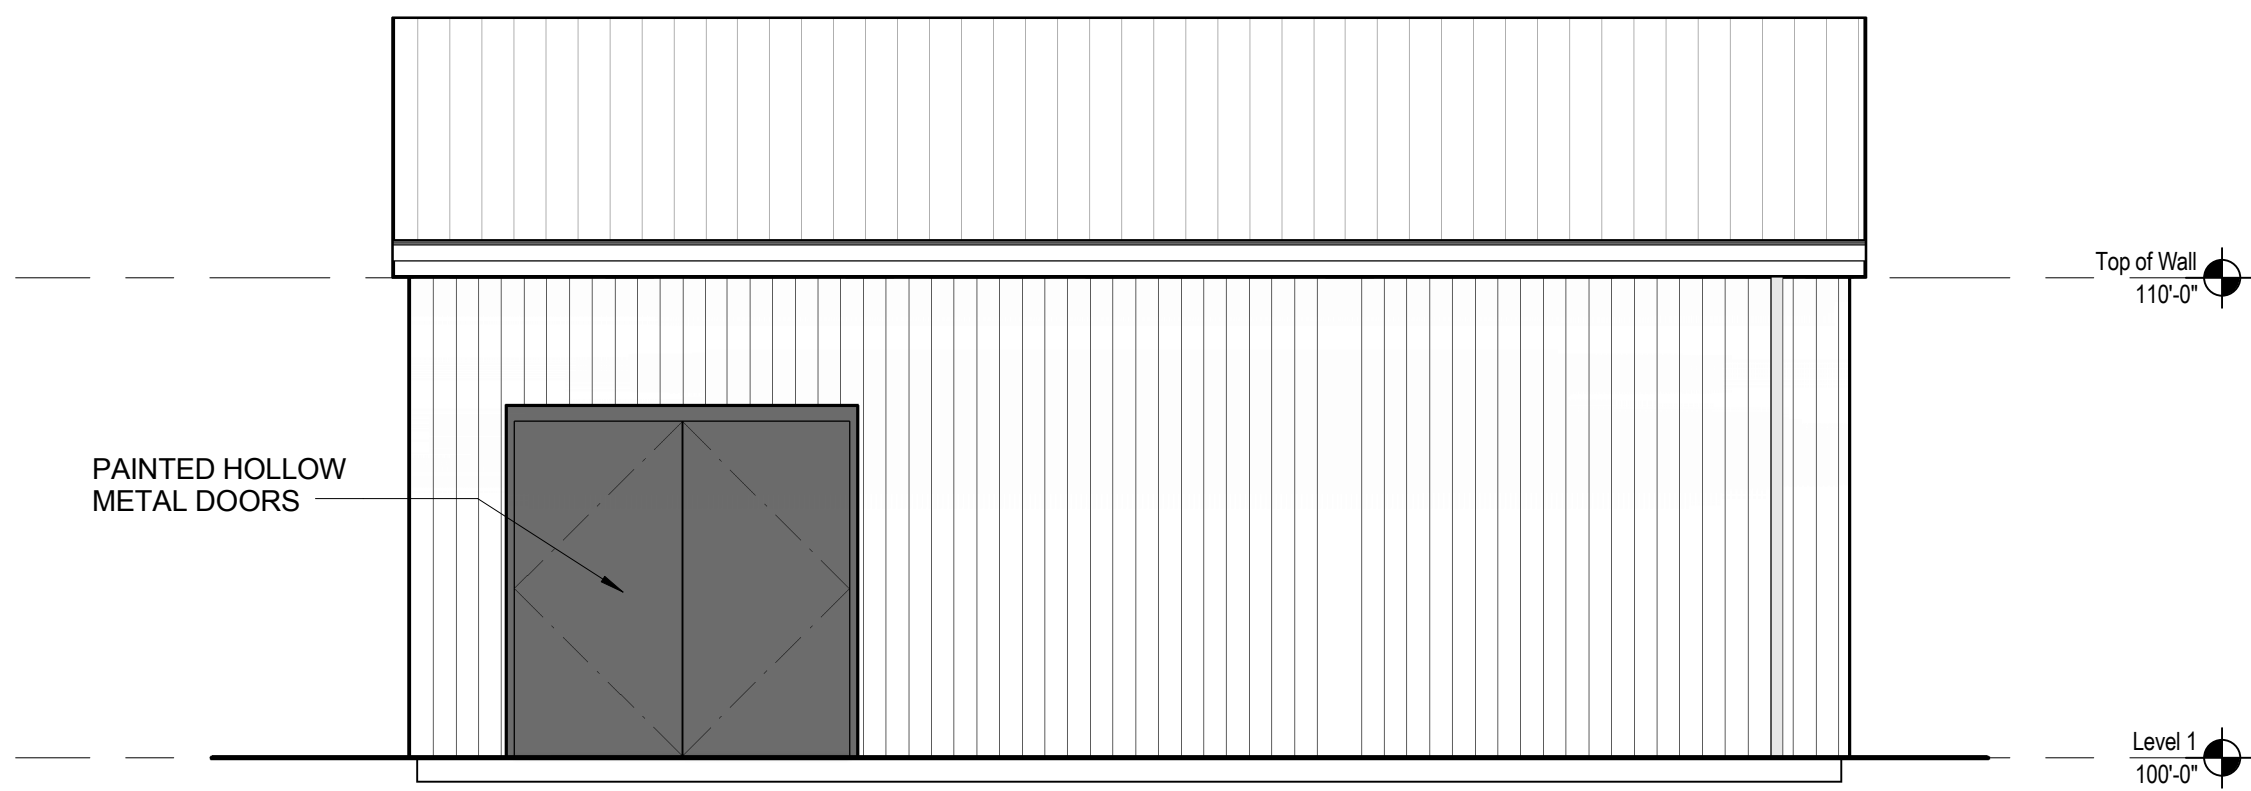


METAL - SOUTH 6
SCALE: 1/4" = 1'-0"

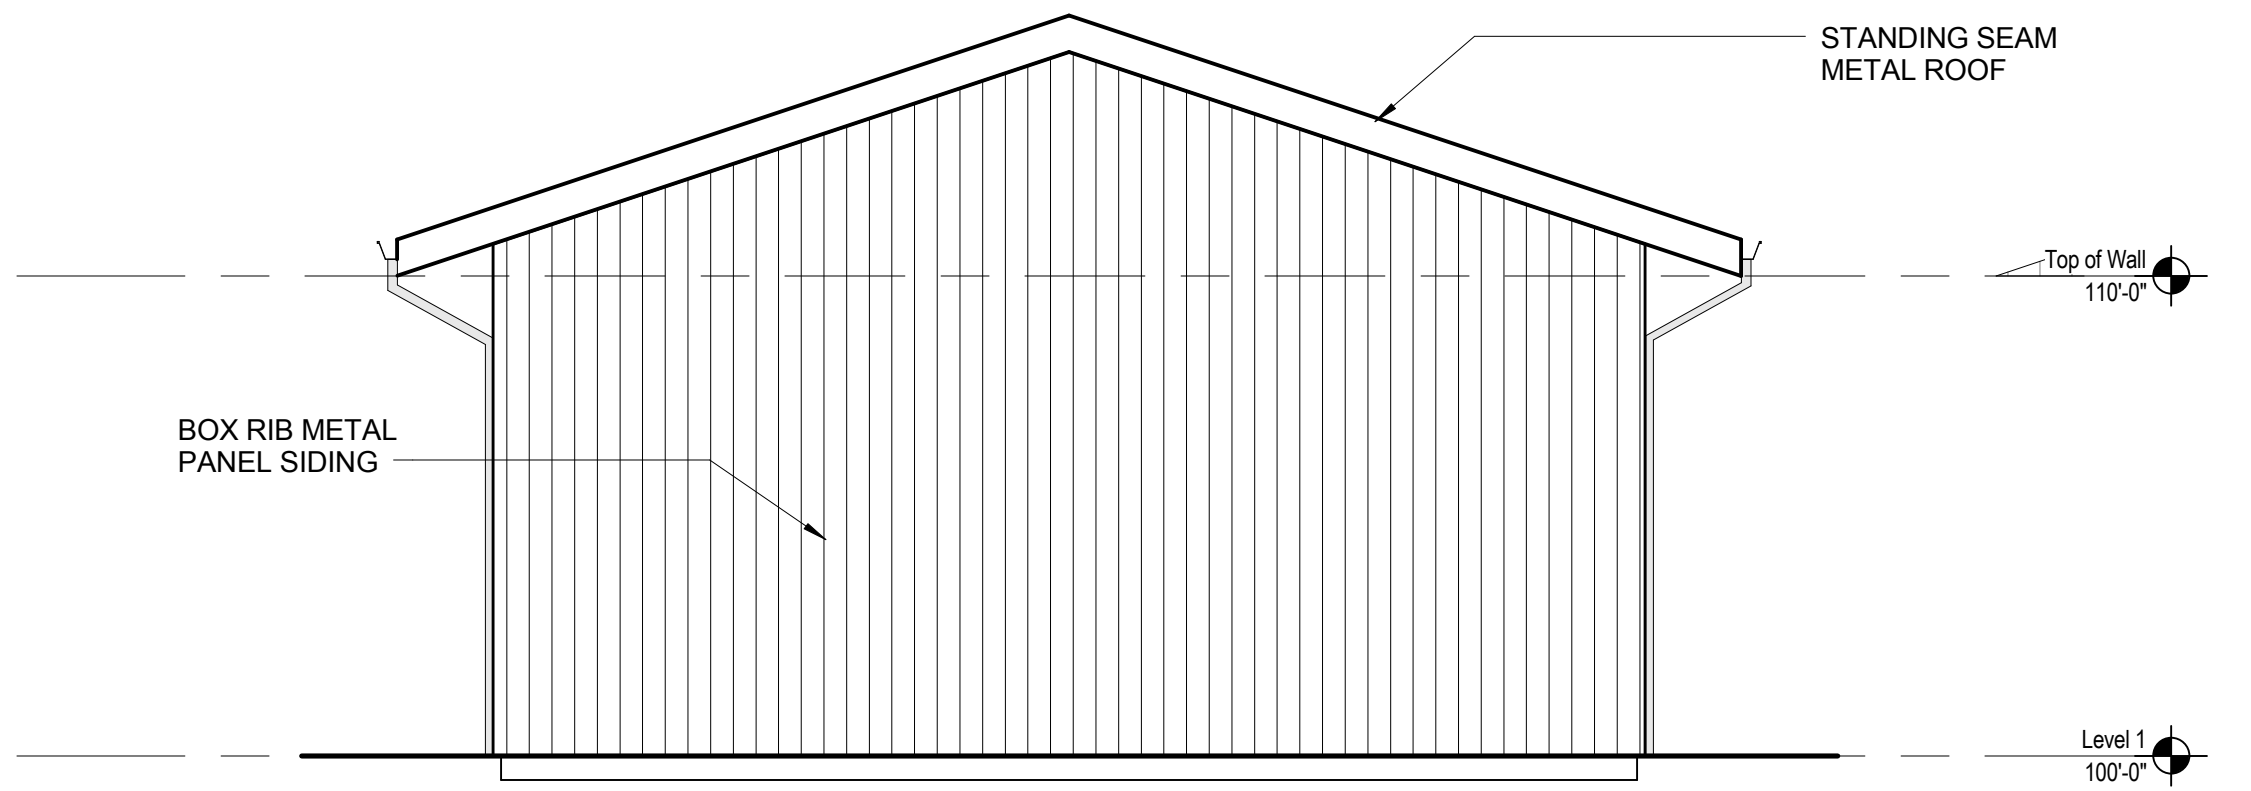


METAL - EAST 4
SCALE: 1/4" = 1'-0"

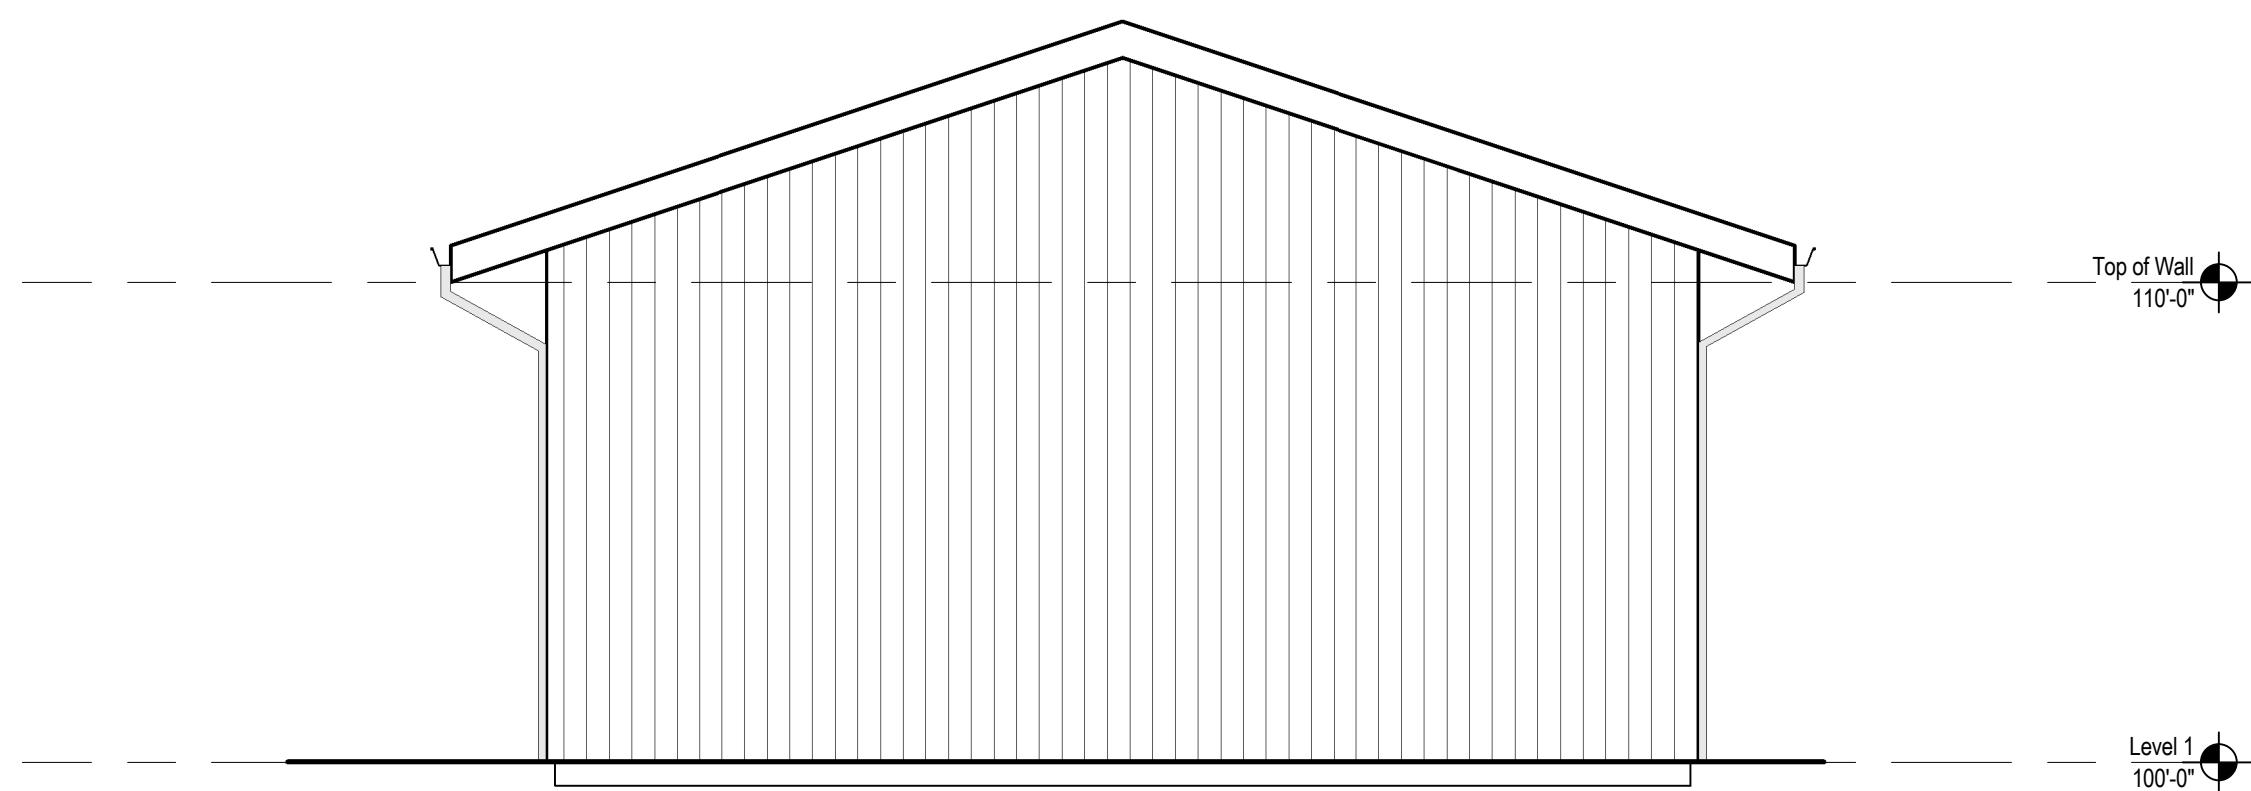


METAL - WEST 2
SCALE: 1/4" = 1'-0"

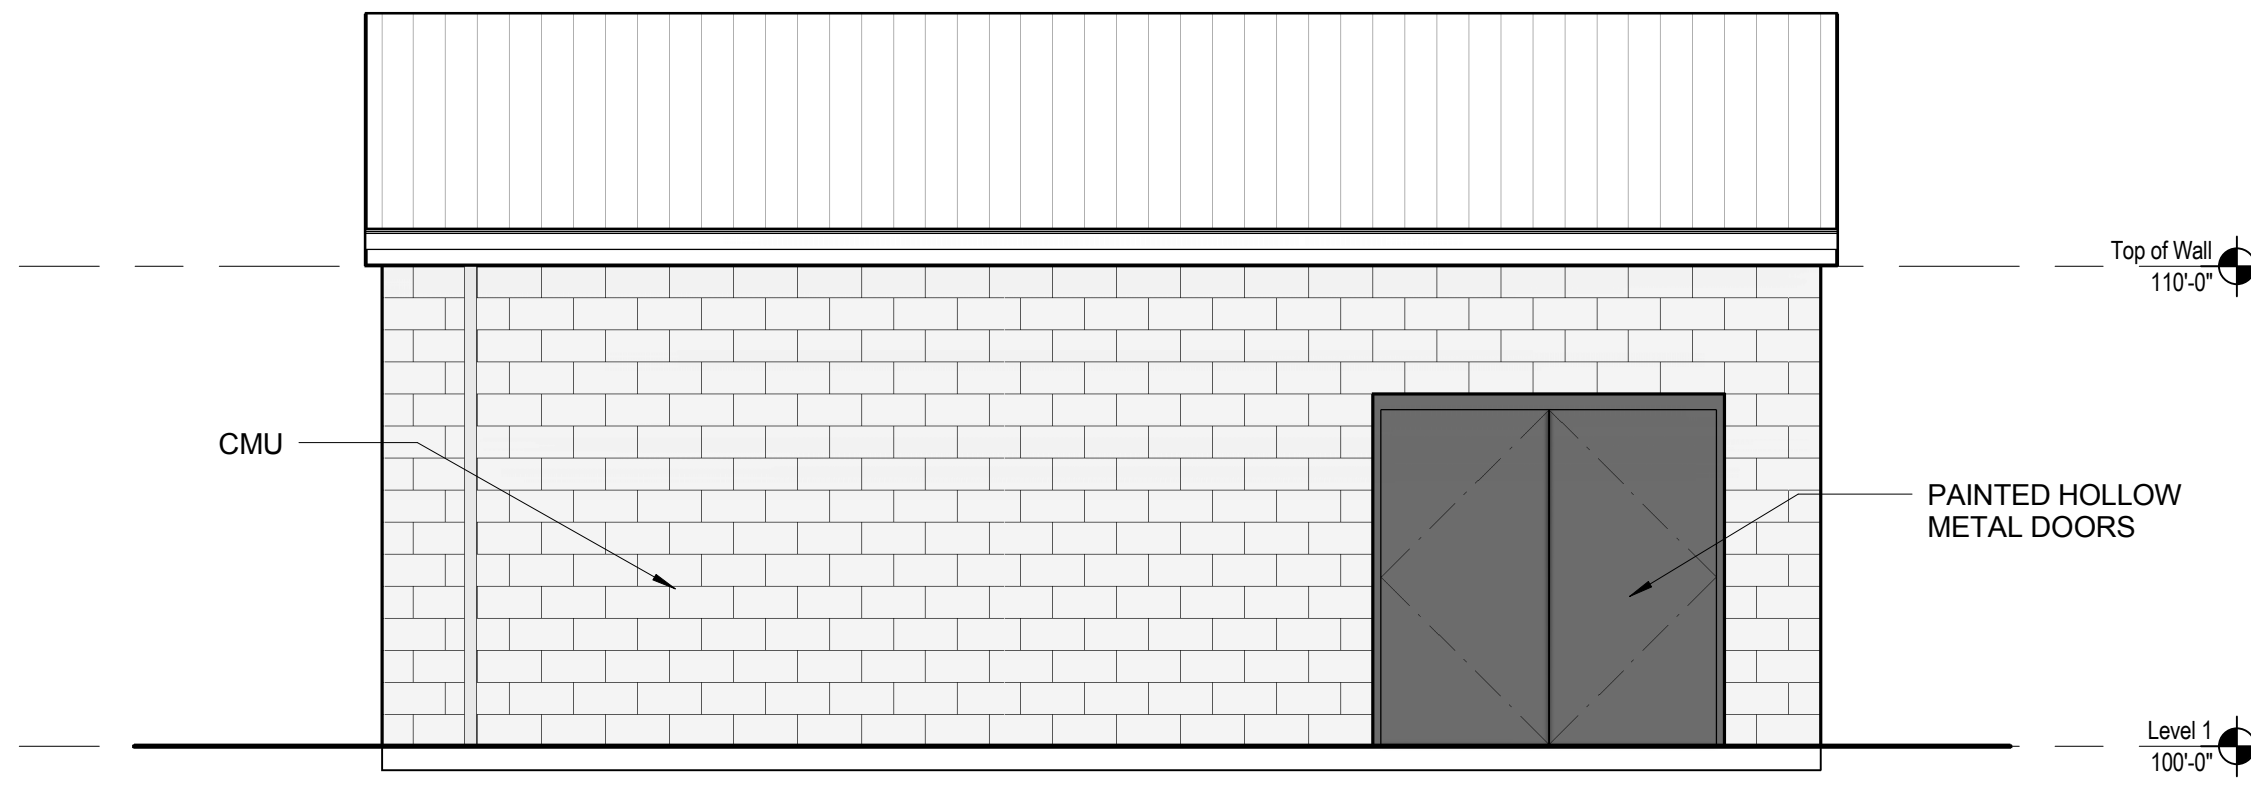


CMU - NORTH 7
SCALE: 1/4" = 1'-0"

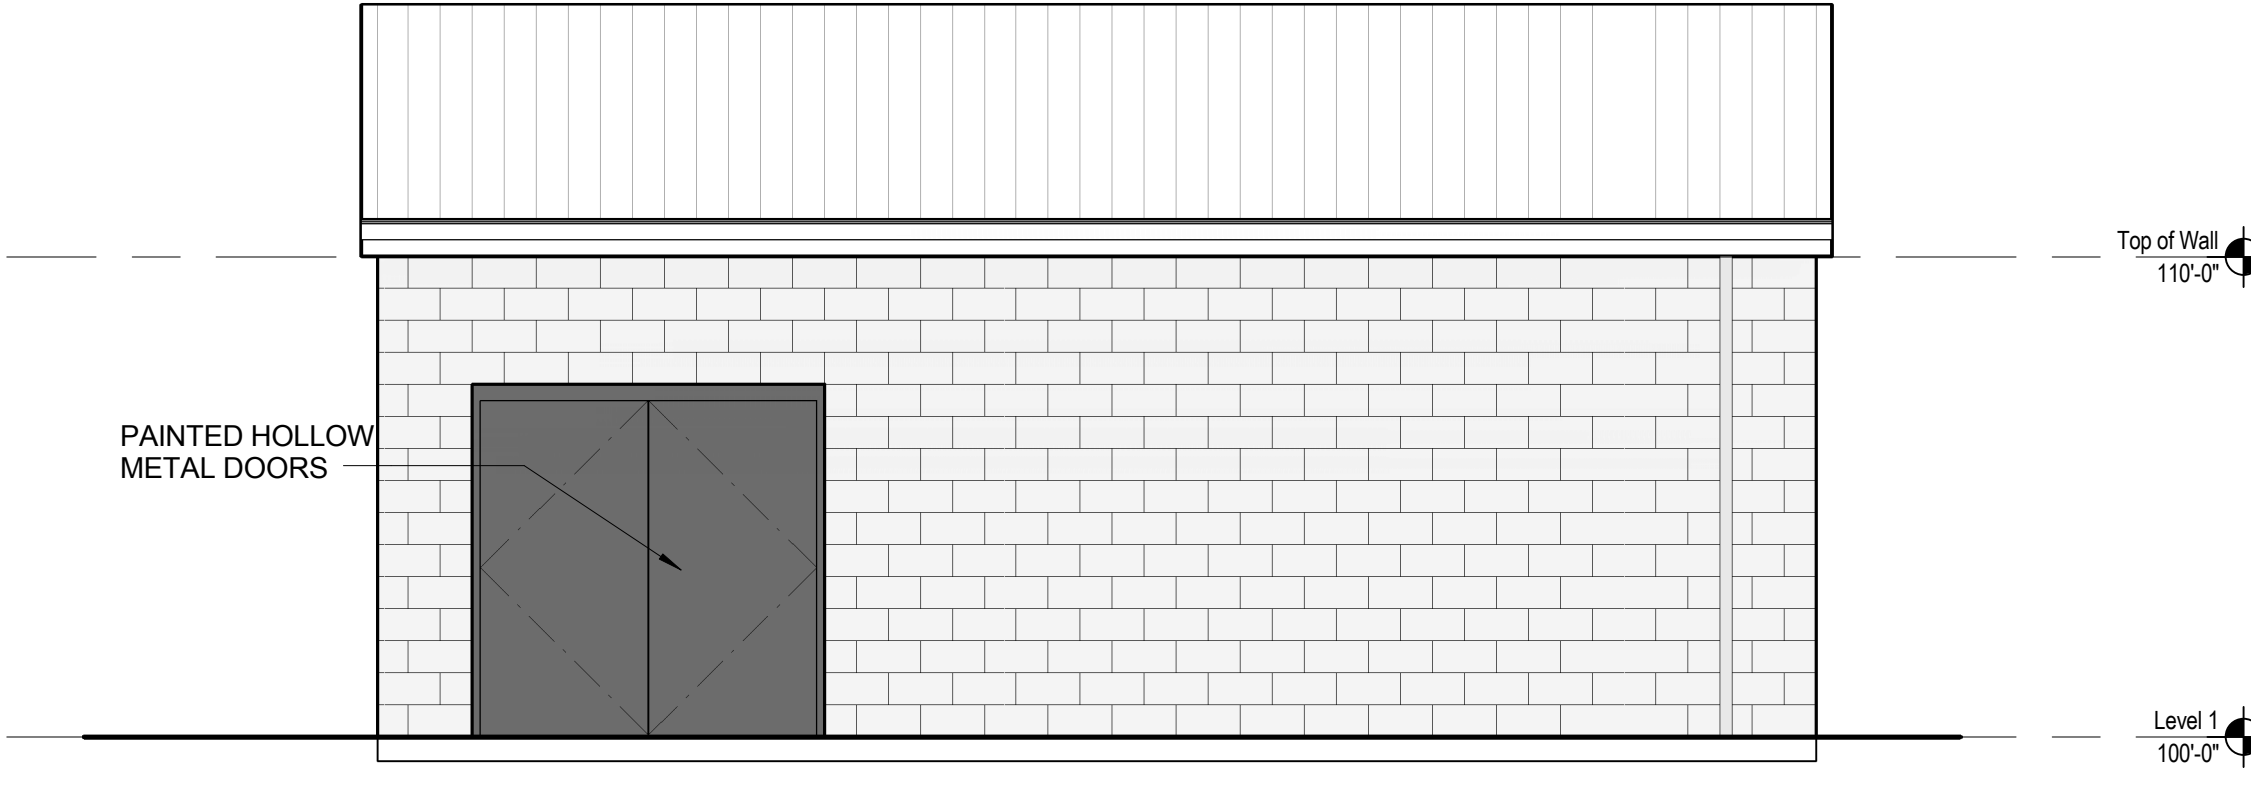

CMU - SOUTH 5
SCALE: 1/4" = 1'-0"

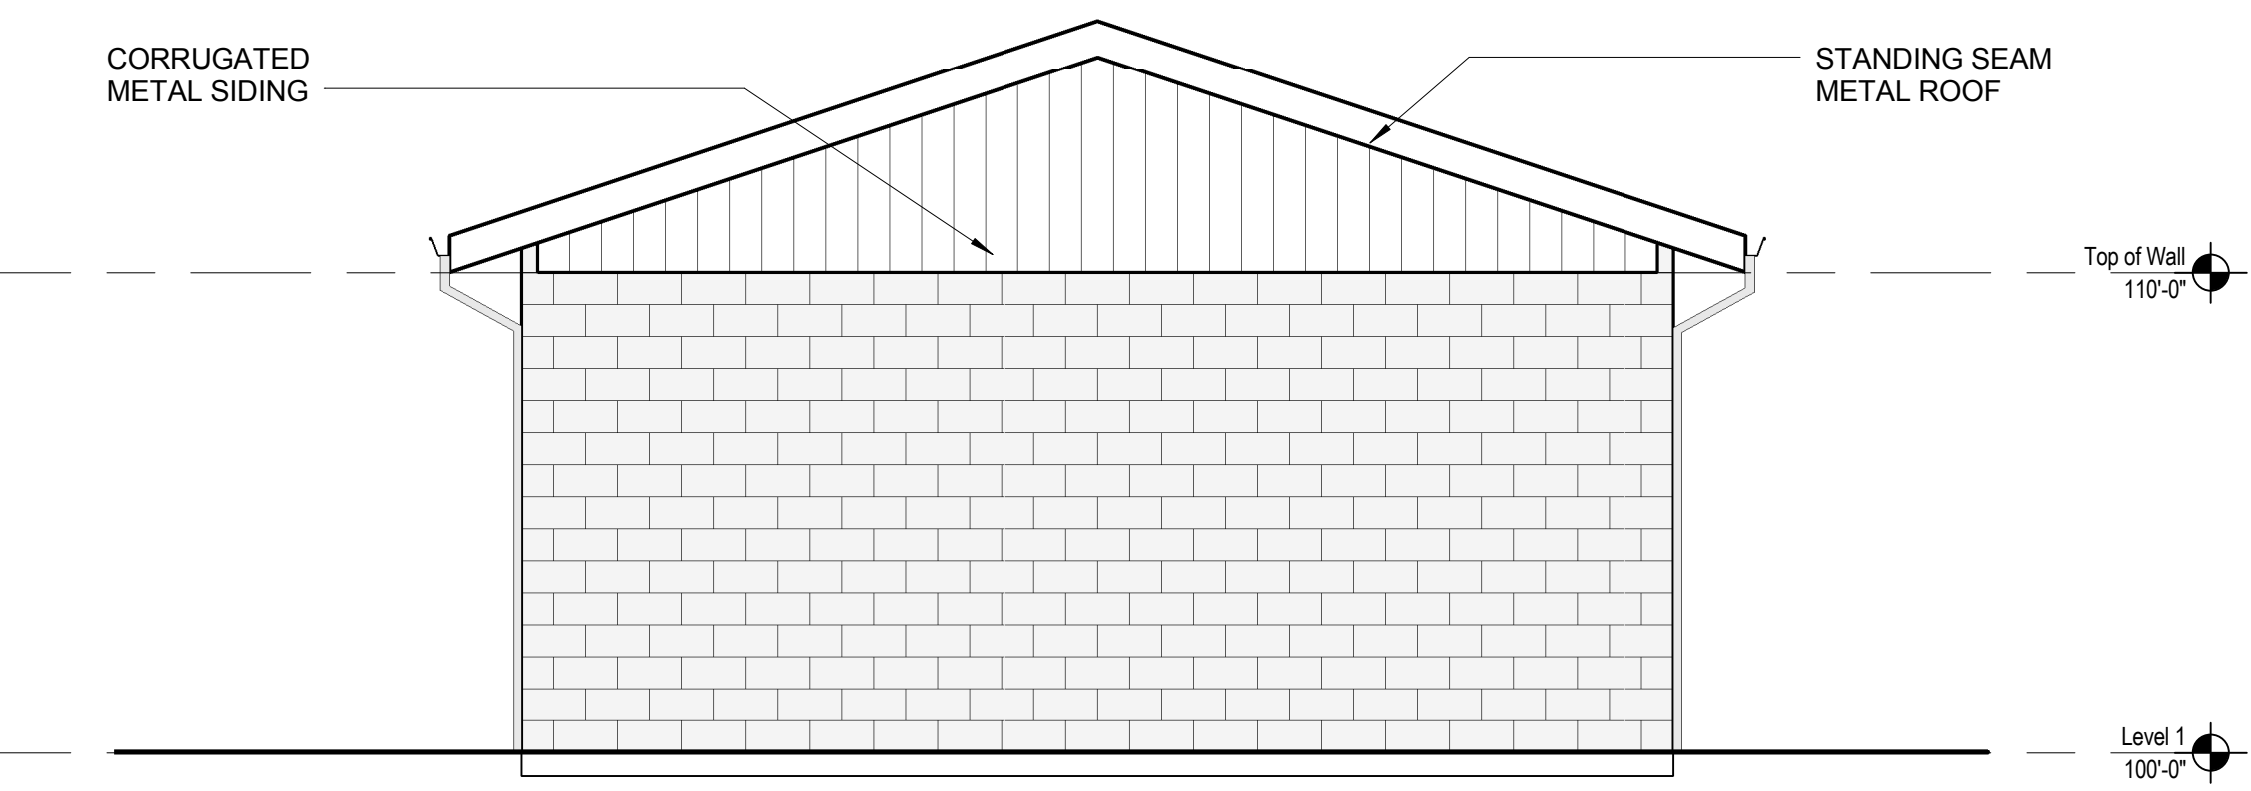

CMU - EAST 3
SCALE: 1/4" = 1'-0"

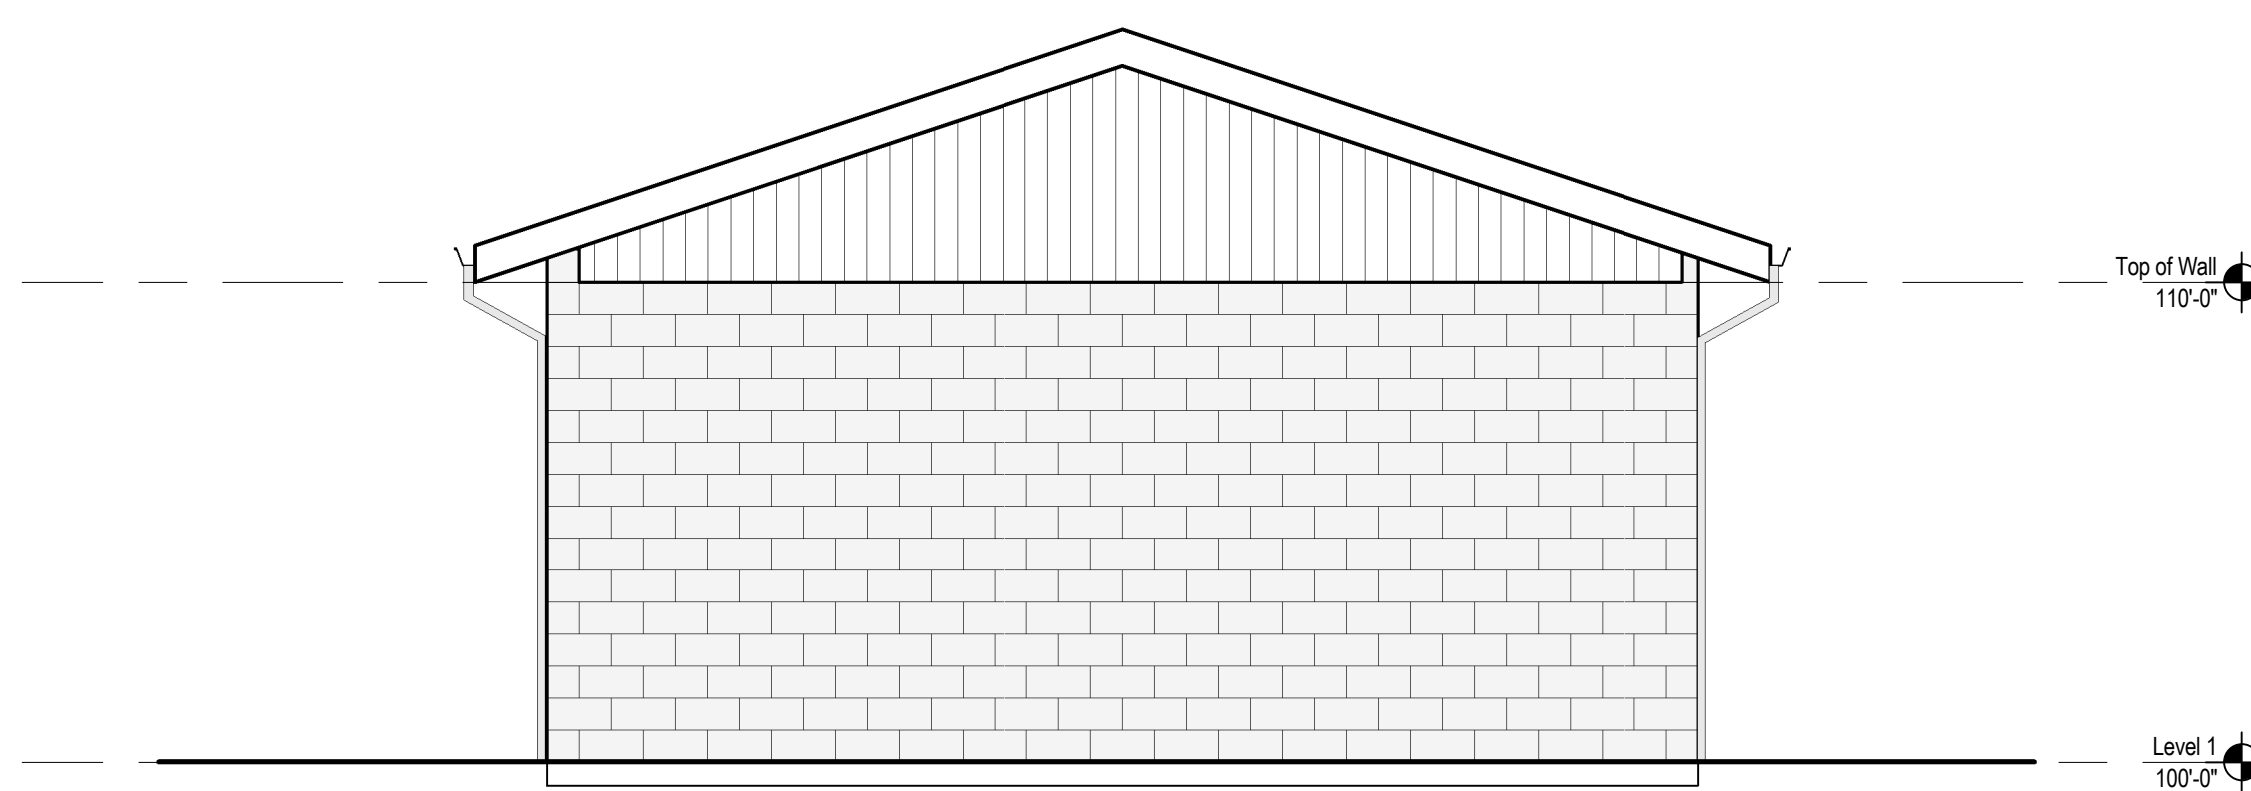

CMU - WEST 1
SCALE: 1/4" = 1'-0"



Dull Olson Weekes - IBI Group
Architects, Inc.

907 SW Stark Street Portland OR 97205 USA
tel 503 226 6950 fax 503 273 9192
www.dowa-ibigroup.com www.ibigroup.com


Clackamas High School Storage
North Clackamas School District
14486 SE 122nd Ave., Clackamas, OR 97015

key plan

phase	Schematic Design
date	10/17/2017
revisions	



project # 17020
Exterior Elevations

A3.01

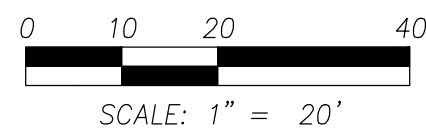

- (1) NEW RESTROOMS, 180 SF (18'X10')
- (2) NEW SYNTHETIC TURF INFIELD
- (3) NEW LED FIXTURES
- (4) EXPAND PAVED AREA BETWEEN NEW RESTROOMS AND NEW BLEACHERS
- (5) REPLACE EXISTING SCOREBOARD
- (6) MAINTAIN EXISTING DUGOUTS
- (7) EXISTING HITTING AREA TO REMAIN
- (8) EXISTING OUTFIELD FENCE TO REMAIN
- (9) NEW ALUMINUM BLEACHER ASSEMBLY, 93 SEATS INCLUDING 5 ADA SPACES. INTEGRAL PRESS BOX 12'X8'.
- (10) REBUILD BLOCK RETAINING WALL, 100 LF X 1.5' HT. INSTALL ASPHALT PAVING, 1,635 SF
- (11) ELEVATED BLEACHERS, 30" ABOVE GRADE. 109 SEATS WITH ACCESS AISLES, FIXED TO CONCRETE FOUNDATION. CHAIN LINK GUARDRAIL.

1. TURF INFIELD
2. PRESS BOX
3. SEATING
4. LIGHTING
5. SCOREBOARD

  

VARSITY SOFTBALL

CLACKAMAS HS FIELD IMPROVEMENTS

SCHEMATIC DESIGN



ENGINEERS ♦ PLANNERS
LANDSCAPE ARCHITECTS ♦ SURVEYORS
205 SE Spokane Street, Suite 200, Portland, OR 97202
Phone: 503.221.1131 www.hhpr.com fax: 503.221.1171

[illegible]


SHEET NO.

L1.1

JOB NO.

NCS-30

P:\NCS (NorthClackamasSD)\NCS-30 (Alder Ck Middle)\DWGS\SHEETS\L1.0-CLACK HS.dwg

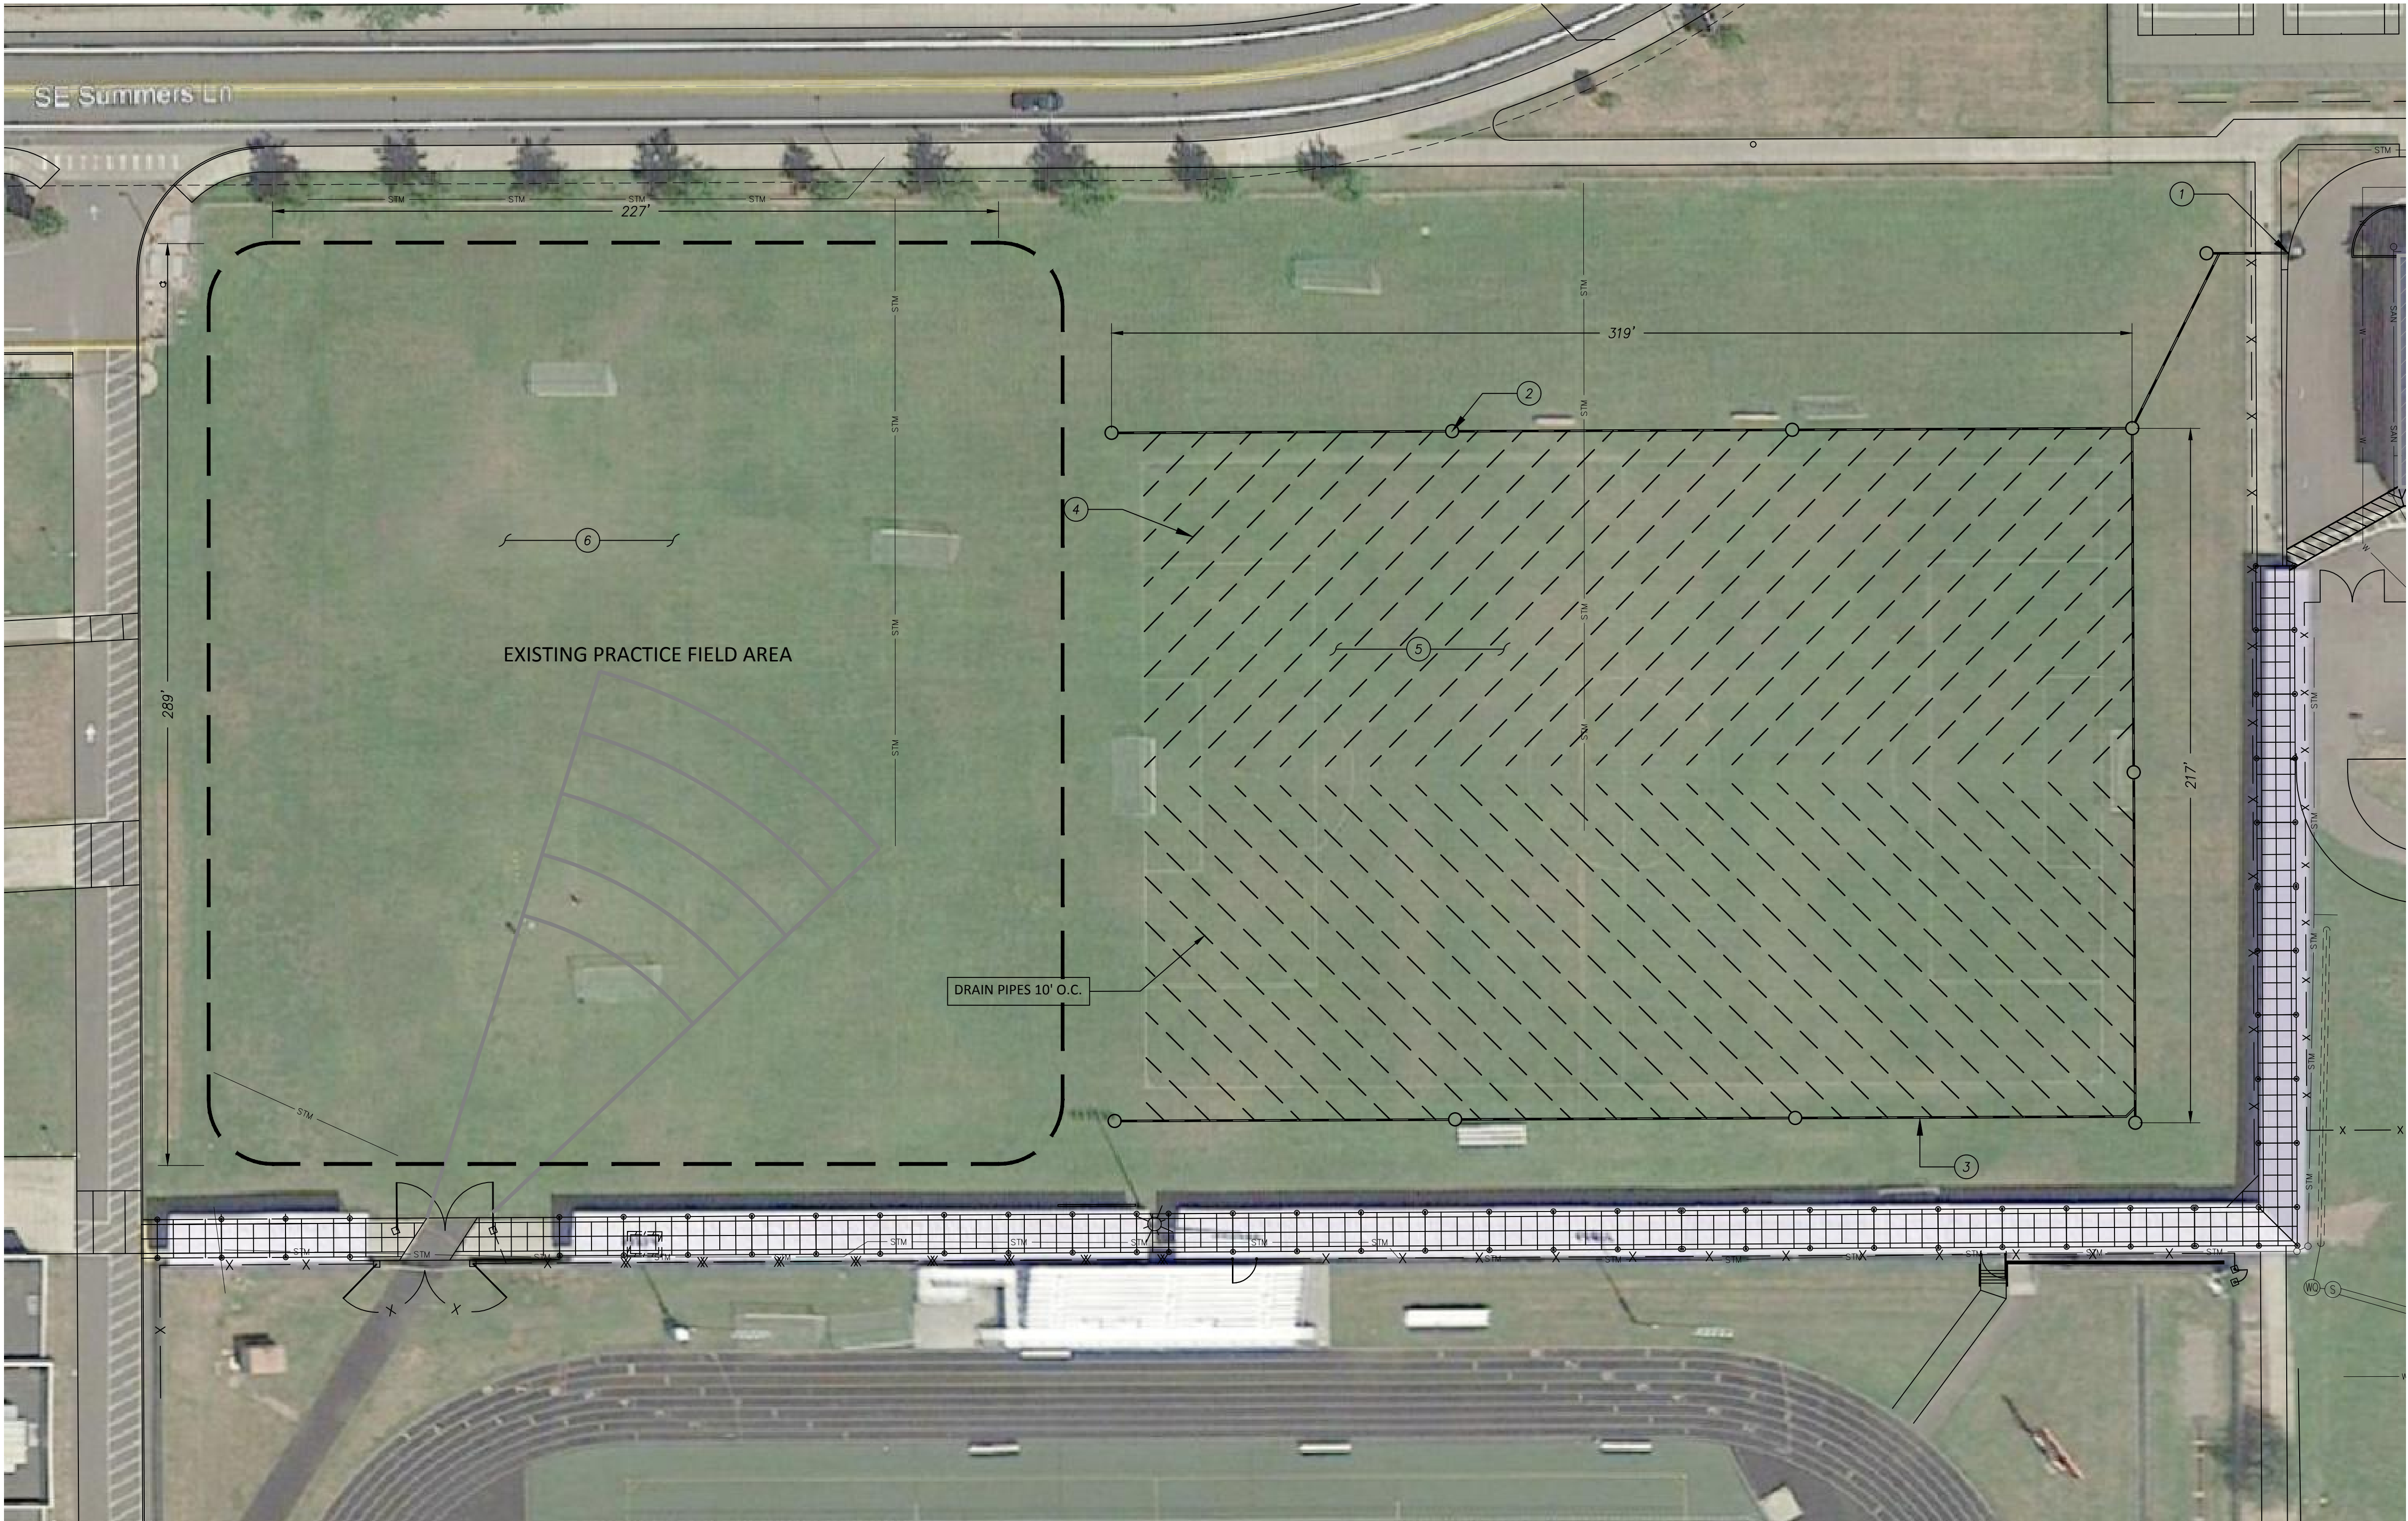

- SCHEMATIC DESIGN NOTES**
- ① CONNECT TO EXISTING CATCH BASIN AND STORM
 - ② CLEANOUT TYPICAL (10 TOTAL)
 - ③ 6" MAIN LINE DRAINAGE LINE
 - ④ 3" PERF. PIPE WITH SAND BACKFILL
 - ⑤ TOP-DRESS FIELD WITH SAND AND OVER SEED
 - ⑥ OPTIONAL AREA TO INSTALL DRAINAGE, APPROX. 77,070 SF

HHPR **Harper Houf Peterson**
ENGINEERS • PLANNERS
LANDSCAPE ARCHITECTS • SURVEYORS
205 SE Spokane Street Suite 200, Portland, OR 97202
phone: 503.221.1131 www.hhpr.com fax: 503.221.1171

Righellis Inc.

**JUNIOR VARSITY SOCCER FIELD
CLACKAMAS HS FIELD IMPROVEMENTS
SCHEMATIC DESIGN**

DESIGNED:	JPC
DRAWN:	JPC
CHECKED:	DC
DATE:	10/19/2017

DATE	NO.	DESCRIPTION
R	E	V
I	S	I
O	N	S

SHEET NO.
L1.2

JOB NO.
NCS-30