


PROJECT:
PUYALLUP SCHOOL DISTRICT
HUNT ELEMENTARY SCHOOL ADDITION
12801 144TH ST EAST
PUYALLUP, WA 98374

REVISIONS

NO.	DATE	DESCRIPTION

DATE: 1.23.2017
BCS# NO: 16207
DRAWN BY: NEM
REVIEWED BY:
SHEET TITLE: SITE PLAN

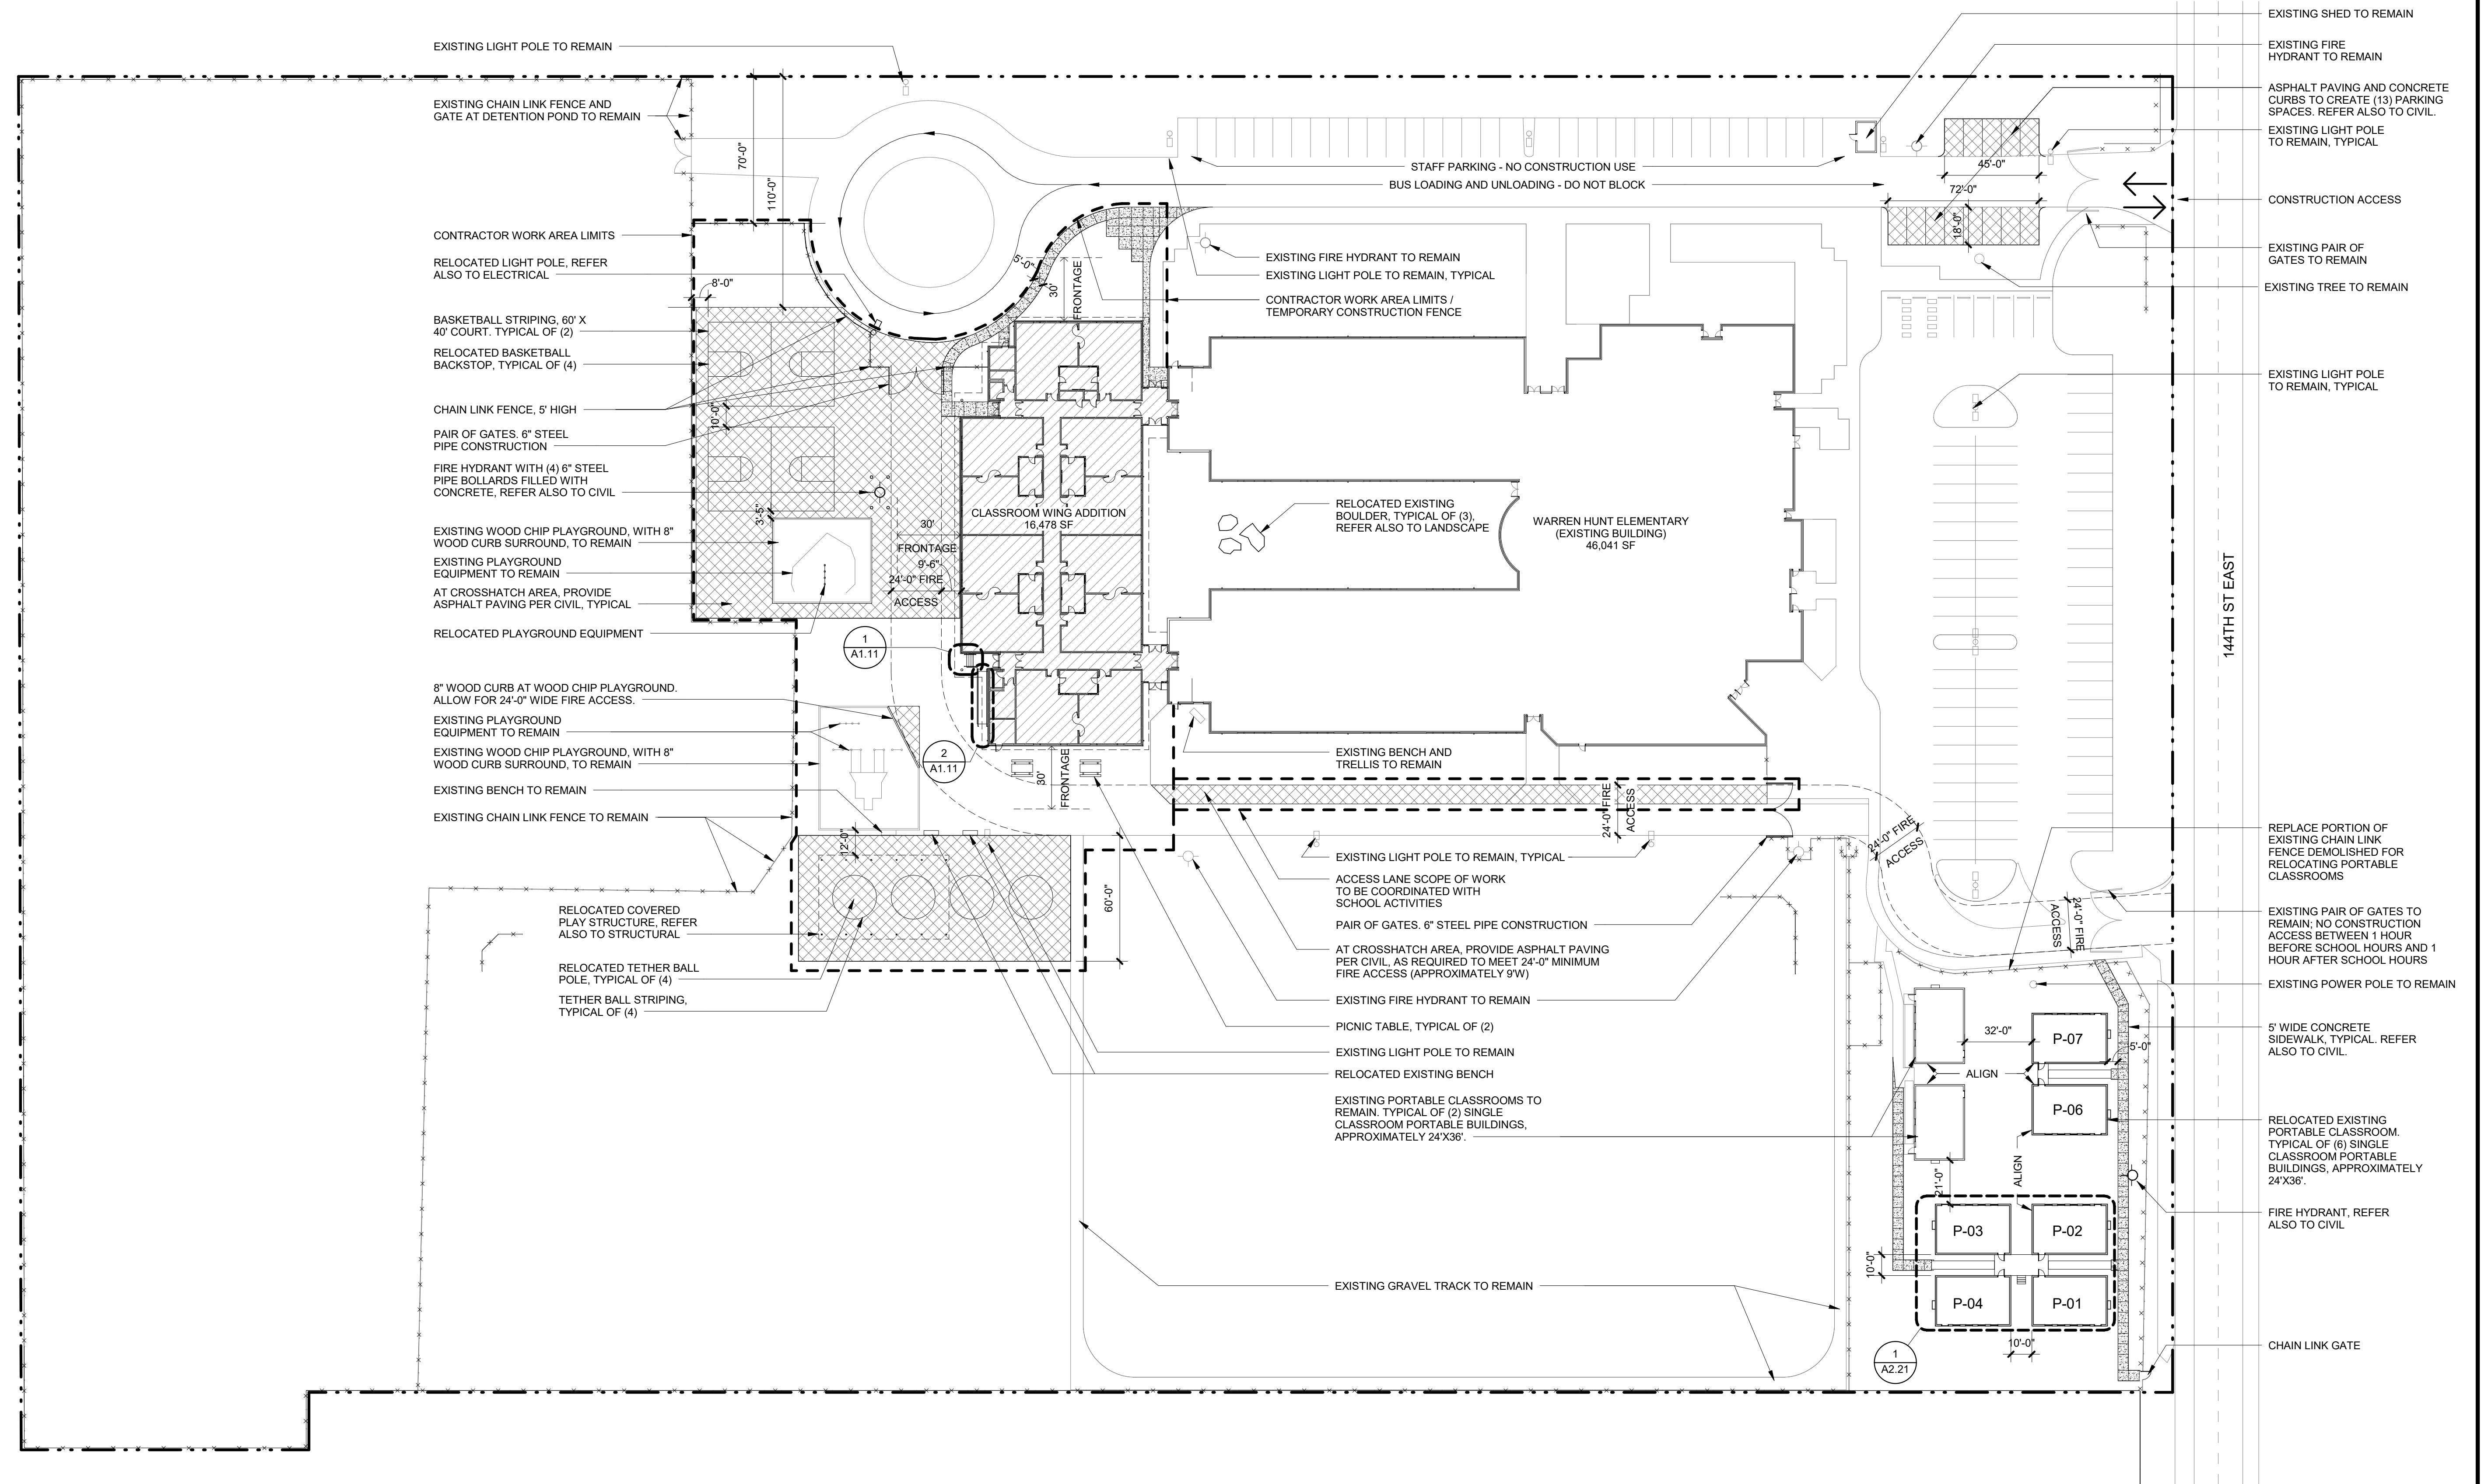

1 SITE PLAN
1" = 40'-0"

SITE PLAN GENERAL NOTES
1 REFER ALSO TO ELECTRICAL, CIVIL, AND LANDSCAPE