


191110001102.DWG
C:\pwworking\Drawings\2025\191110001102.DWG
A1 1/12 - 1/0

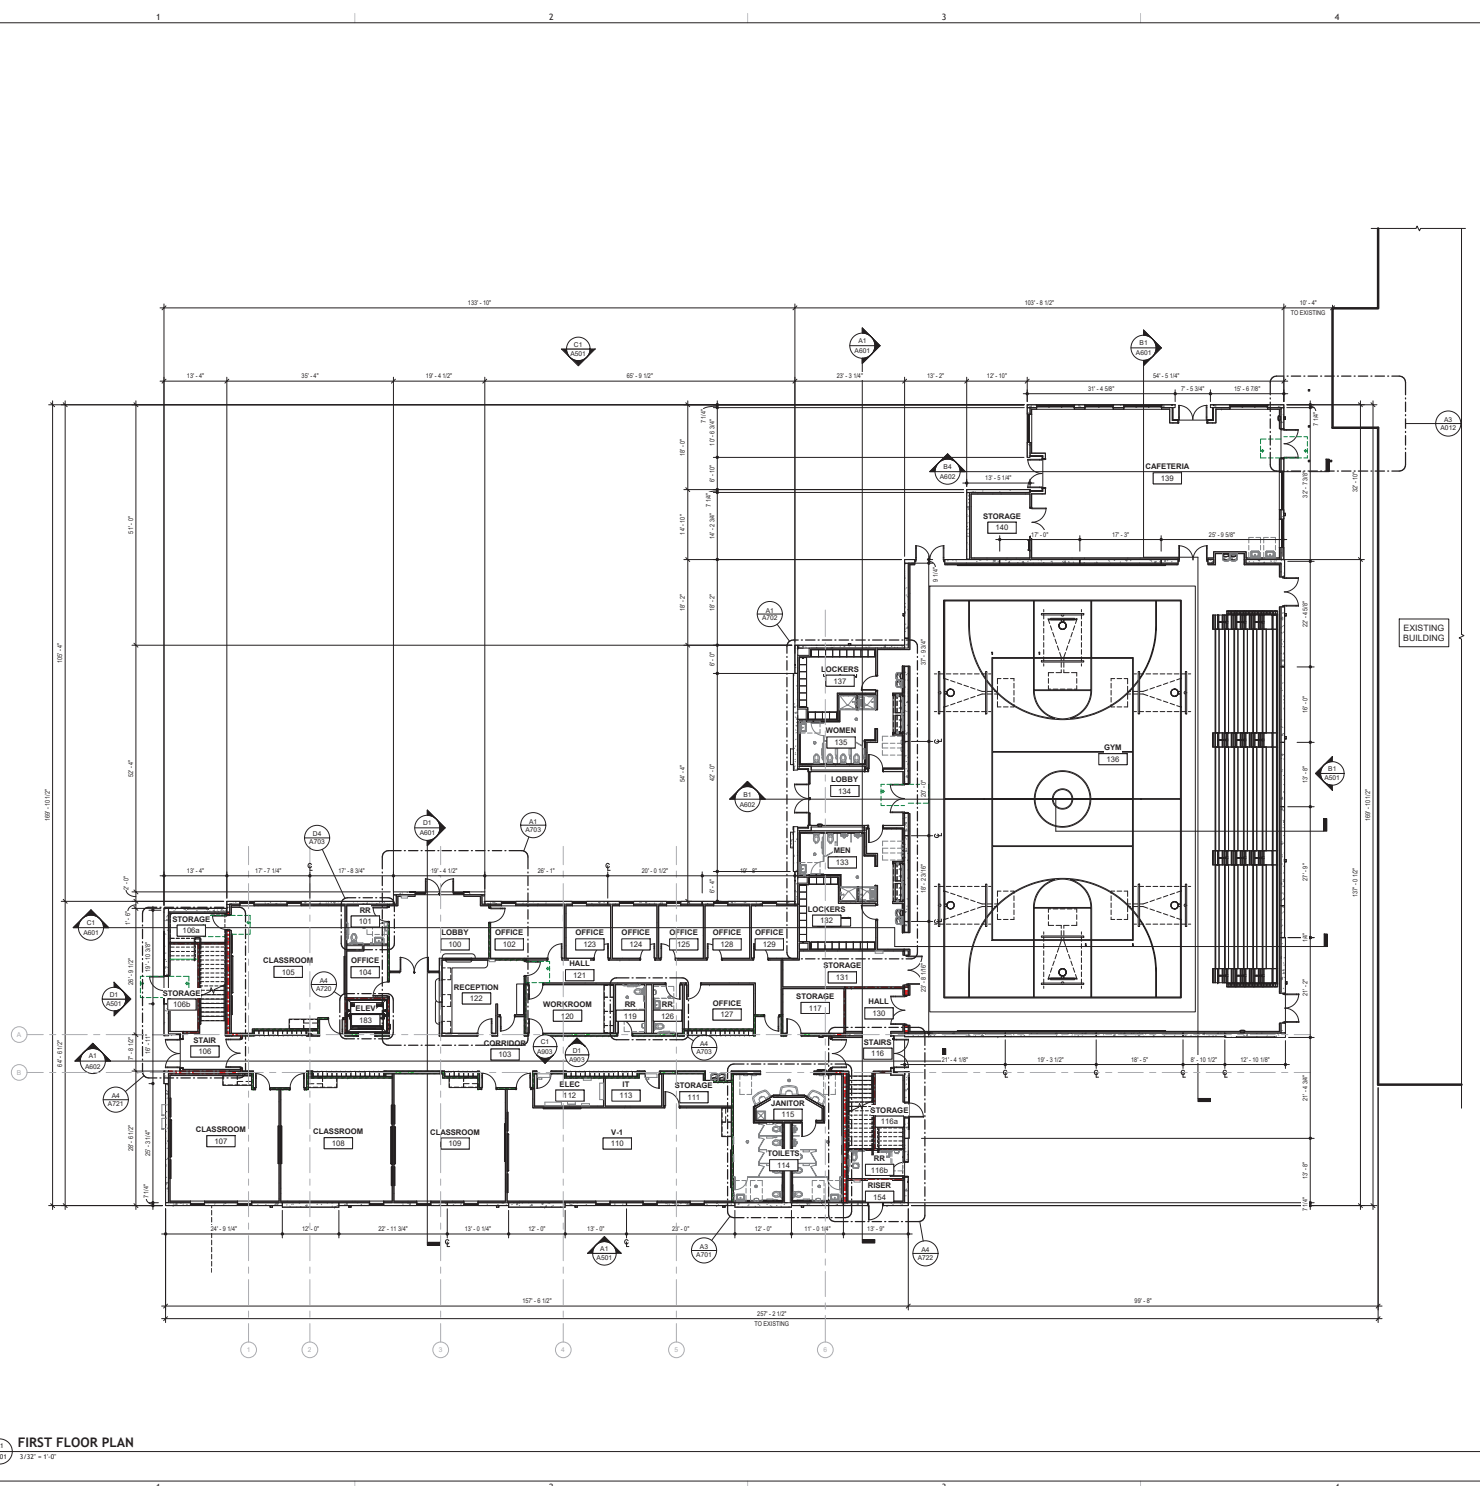


A1 FIRST FLOOR PLAN
1/12 - 1/0


GENERAL NOTES

- ALL PLAN DIMENSIONS NOTED ARE TO FACE OF STUD AND/OR ROUGH OPENING, U.N.O.
- ALL OPENING DIMENSIONS ARE TO EDGE OF ROUGH OPENING, U.N.O.
- WITHIN BOUNDARIES OF OCCUPIED AREA ALL EXTERIOR WALLS TO RECEIVE INTERIOR PARTITION TYPE "S&B" ON INTERIOR SIDE, U.N.O.
- REFER TO FLOOR PLANS FOR FURTHER INFORMATION.

DRAWING NOTES

 

TCCA HIGH SCHOOL BUILDING
1400 SE COVE RD
STUART FLORIDA 34997

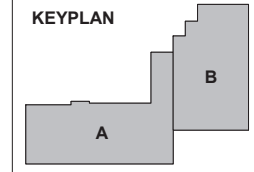

PLAN LEGEND

	EXISTING CONSTRUCTION
	NEW CONSTRUCTION, FULL HEIGHT
	NEW CONSTRUCTION, 1-HOUR FIRE BARRIER
	NEW CONSTRUCTION, SMOKE PARTITION
	NEW CONSTRUCTION, PARTIAL HEIGHT
	NEW CONSTRUCTION, OVERHEAD

SHEET ISSUE:

NO.	DATE	DESCRIPTION	BY
1	10/21/25	Permit Submittal	AC

PRINCIPAL IN CHARGE: PM
PROJECT ARCHITECT: PG
DRAWN BY: SEC, WJ

SHEET TITLE:
OVERALL FLOOR PLAN - FIRST FLOOR

SHEET NO. PROJ. NO.
A101 022004