


191110001102.DWG  
 C:\pwworking\pwworking.com\2025\191110001102.DWG  
 191110001102.DWG  
 191110001102.DWG

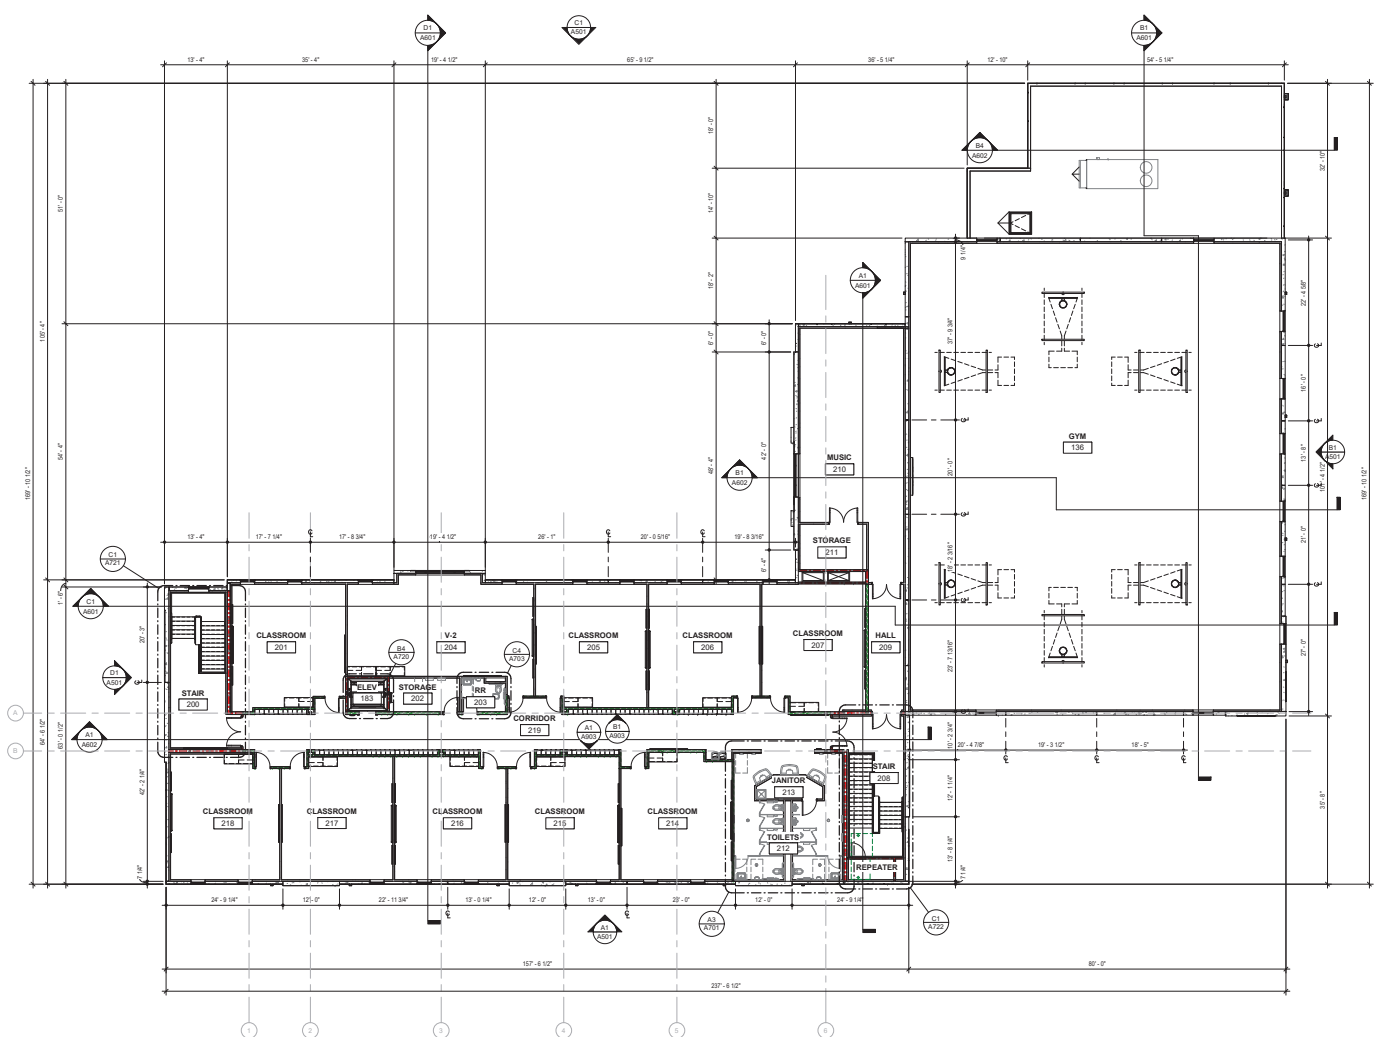


**A1452** SECOND FLOOR PLAN  
 3/12" = 1'-0"

**GENERAL NOTES**


A. ALL PLAN DIMENSIONS NOTED ARE TO FACE OF STUD AND/OR ROUGH OPENING, U.N.O.  
 B. ALL OPENING DIMENSIONS ARE TO EDGE OF ROUGH OPENING, U.N.O.  
 C. WITHIN BOUNDARIES OF OCCUPIED AREA, ALL EXTERIOR WALLS TO RECEIVE INTERIOR PARTITION TYPE "S&B" ON INTERIOR SIDE, U.N.O.  
 D. REFER TO FLOOR PLANS FOR FURTHER INFORMATION.

**DRAWING NOTES**

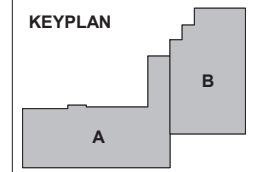

**PLAN LEGEND**

- EXISTING CONSTRUCTION
- NEW CONSTRUCTION, FULL HEIGHT
- NEW CONSTRUCTION, 1-HOUR FIRE BARRIER
- NEW CONSTRUCTION, SMOKE PARTITION
- NEW CONSTRUCTION, PARTIAL HEIGHT
- NEW CONSTRUCTION, OVERHEAD

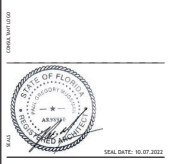

**TCCA HIGH SCHOOL BUILDING**  
 1400 SE COVE RD  
 STUART FLORIDA 34997

**SHEET ISSUE:**

NO.	DATE	DESCRIPTION	BY
1	10/12/22	Project Schedule	MC

PRINCIPAL IN CHARGE: PM  
 PROJECT ARCHITECT: PG  
 DRAWN BY: MEC  
 SEC. BY:

**SHEET TITLE:**  
 OVERALL FLOOR PLAN - SECOND FLOOR

SHEET NO. PROJ. NO.  
 022004

**A102**