


C:\working\Drawings\2022\22000\22000_1\22000_1_22000_1_22000_1_22000_1.dwg

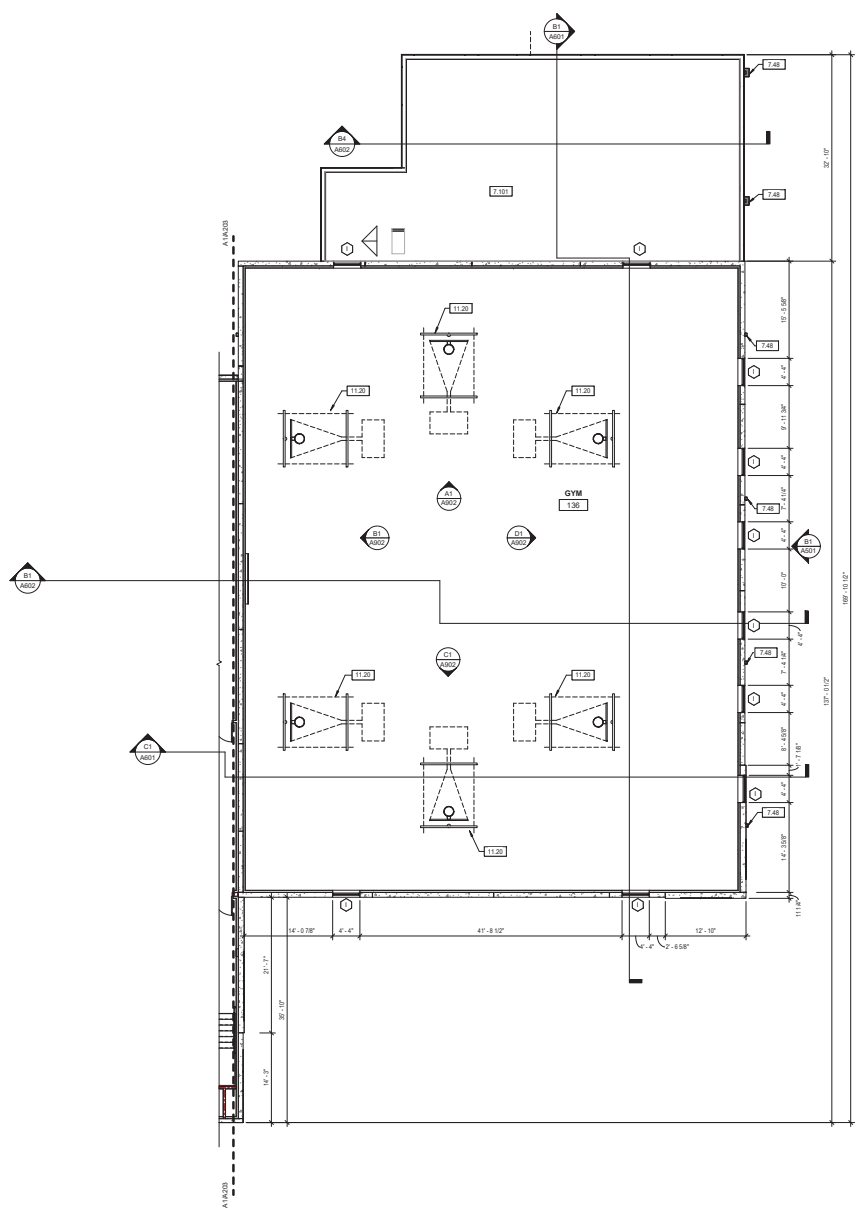

SECOND FLOOR PLAN PARTIAL AREA B
1/8" = 1'-0"


GENERAL NOTES

- ALL ANNOTATION PLAN DIMENSIONS NOTED ARE FROM FACE OF, EXIST. UNLESS NOTED OTHERWISE.
- REFER TO TYPE PLANS AND/OR ENLARGED PLANS FOR FINISHINGS, CASEWORK AND EQUIPMENT INFORMATION.
- PROVIDE CORNER GUARDS AT ALL OUTSIDE CORNERS; REFER TO PARTITION TYPE DETAILS FOR SPECIFICATIONS.
- REFER TO DIMENSION FLOOR PLANS FOR FURTHER INFORMATION.

DRAWING NOTES



- 7.48 PREFINISHED METAL CONDUCTOR HEAD & DOWNSPOUT; REFER TO FINISHING DRAWINGS FOR SIZE; REFER TO FINISH SCHEDULE.
- 7.101 ROOFING ASSEMBLY.
- 11.20 GYMNASIUM EQUIPMENT; REFER TO SPECIFICATIONS.

KEYPLAN

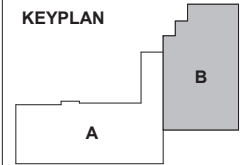

PLAN LEGEND

- EXISTING CONSTRUCTION
- NEW CONSTRUCTION, FULL HEIGHT
- NEW CONSTRUCTION, 1-HOUR FIRE BARRIER
- NEW CONSTRUCTION, SMOKE PARTITION
- NEW CONSTRUCTION, PARTIAL HEIGHT
- NEW CONSTRUCTION, OVERHEAD

 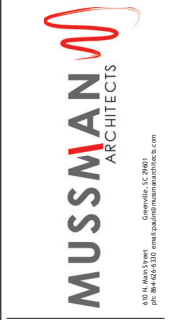

TCCA HIGH SCHOOL BUILDING
1400 SE COVE RD
STUART FLORIDA 34997

NO.	DATE	DESCRIPTION	BY
1	10/21/22	Project Submittal	MC

PRINCIPAL IN CHARGE: PM
PROJECT ARCHITECT: PC
DRAWN BY: SEC
CHECK BY: MC

SHEET TITLE:
FLOOR PLAN - SECOND FLOOR AREA B

SHEET NO. PROJ. NO. 022004

A204