


ROOM FINISH SCHEDULE - FIRST FLOOR											
RM NO	ROOM NAME	FLOOR		WALL				CEILING			REMARKS
		FLOOR	BASE	NORTH	EAST	SOUTH	WEST	MAT'L	FINISH		
FIRST FLOOR											
100	BOBBY	VCT1	VBT1	P1	P1	P1	P1	ACT1			REFER TO INTERIOR ELEVATIONS FOR ACCENT PAINT COLORS
101	RR	VCT1	VBT1	P1	P1	P1	P1	ACT1			
102	OFFICE	VCT1	VBT1	P1	P1	P1	P1	ACT1			
103	CORRIDOR	VCT1	VBT1	P1	P1	P1	P1	ACT1			
104	OFFICE	VCT1	VBT1	P1	P1	P1	P1	ACT1			
105	CLASSROOM	VCT1	VBT1	P1	P1	P1	P1	ACT2			
106	STAIR	VCT1	VBT1	P1	P2	P1	P1	DWB	P1		RUBBER TREADS AND LANDING
106B	STORAGE	VCT1	VBT1	P1	P1	P1	P1	ACT1			
106C	STORAGE	VCT1	VBT1	P1	P1	P1	P1	ACT1			
107	CLASSROOM	VCT1	VBT1	P1	P1	P1	P1	ACT2			
108	CLASSROOM	VCT1	VBT1	P1	P1	P1	P1	ACT2			
109	CLASSROOM	VCT1	VBT1	P1	P1	P1	P1	ACT2			
110	STAIR	VCT1	VBT1	P1	P2	P1	P1	DWB	P1		RUBBER TREADS AND LANDING
111	STORAGE	VCT1	VBT1	P1	P1	P1	P1	ACT1			
112	BLUC	SC	VBT1	P1	P1	P1	P1	OPEN	P1		
113	IT	VCT1	VBT1	P1	P1	P1	P1	ACT1			
114	TOILETS	TR	TG1	TSE1P2	TSE1P2	TSE1P2	TSE1P2	DWB	EP1		PORCELAIN TILE TO 6"2" A.F.F.
115	JANITOR	VCT1	VBT1	P1	P1	P1	P1	ACT1			PRF FULL HEIGHT ALL WALLS
116	STAIRS	VCT1	VBT1	P1	P2	P1	P1	DWB	P1		RUBBER TREADS AND LANDING

ROOM FINISH SCHEDULE - FIRST FLOOR											
RM NO	ROOM NAME	FLOOR		WALL				CEILING			REMARKS
		FLOOR	BASE	NORTH	EAST	SOUTH	WEST	MAT'L	FINISH		
116B	STORAGE	VCT1	VBT1	P1	P1	P1	P1	ACT1			
116B	RR	VCT1	VBT1	EP2EP2	EP2	EP2	EP2	DWB	EP1		
117	STORAGE	VCT1	VBT1	P1	P1	P1	P1	ACT1			
119	RR	VCT1	VBT1	EP2EP2	EP2	EP2	EP2	DWB	EP1		
120	WORKROOM	VCT1	VBT1	P1	P1	P1	P1	ACT1			
122	RECEPTION	VCT1	VBT1	P1	P1	P1	P1	ACT1			REFER TO INTERIOR ELEVATIONS FOR ACCENT PAINT COLORS
122	OFFICE	VCT1	VBT1	P1	P1	P1	P1	ACT1			
124	OFFICE	VCT1	VBT1	P1	P1	P1	P1	ACT1			
125	OFFICE	VCT1	VBT1	P1	P1	P1	P1	ACT1			
126	RR	VCT1	VBT1	EP2EP2	EP2	EP2	EP2	DWB	EP1		
127	OFFICE	VCT1	VBT1	P1	P1	P1	P1	ACT1			
128	OFFICE	VCT1	VBT1	P1	P1	P1	P1	ACT1			
128	OFFICE	VCT1	VBT1	P1	P1	P1	P1	ACT1			
130	HALL	VCT1	VBT1	P1	P1	P1	P1	ACT1			
131	STORAGE	VCT1	VBT1	P1	P1	P1	P1	ACT1			
132	LOCKERS	IS2	IS1	T01EP2	T01EP2	T01EP2	T01EP2	DWB	EP1		PORCELAIN TILE TO 6"2" A.F.F.
133	MIN	IS2	IS1	T01EP2	T01EP2	T01EP2	T01EP2	DWB	EP1		REFER TO INTERIOR ELEVATIONS FOR ACCENT PAINT COLORS
134	LOBBY	VCT1	VBT1	P1	P1	P1	P1	ACT1			
136	WOMEN	IS2	IS1	T01EP2	T01EP2	T01EP2	T01EP2	DWB	EP1		PORCELAIN TILE TO 6"2" A.F.F.
136	GYM	IS2	IS1	T01EP2	T01EP2	T01EP2	T01EP2	DWB	EP1		PORCELAIN TILE TO 6"2" A.F.F.
137	LOCKERS	IS2	IS1	T01EP2	T01EP2	T01EP2	T01EP2	DWB	EP1		PORCELAIN TILE TO 6"2" A.F.F.
138	CORRIDOR	VCT1	VBT1	P1	P1	P1	P1	ACT1			
139	CAFETERIA	VCT1	VBT1	P1	P1	P1	P1	ACT1			
140	STORAGE	VCT1	VBT1	P1	P1	P1	P1	ACT1			
144	RISER	SC	VBT1	P1	P1	P1	P1	OPEN	P1		
145	ELEV	SC	VBT1	P1	P1	P1	P1	OPEN	P1		

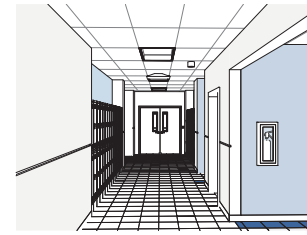


3D Interior Hallway_First Floor

- ### GENERAL NOTES
- REFER TO SHEET 0001, CODE REVIEW, FOR REQUIRED FLAME SPREAD AND SMOKE DEVELOPMENT RATINGS OF ALL FINISHES.
 - REFER TO FINISH SCHEDULE FOR FINISH SPECIFICATIONS.
 - NEW FLOOR FINISHES ARE TO BE INSTALLED AS INDICATED ON PLAN WITH FULL LINES WHEREVER POSSIBLE.
 - ALL FLOOR FINISHES SHALL BE INSTALLED WITH TOP EDGES LEVEL, W/ ADJACENT MATERIAL, TOP EDGES, CONFORM TILE THICKNESS AS THICKNESS MAY VARY, CONFIRM THAT NO OVERALL FLOATING OF FLOOR IS REQUIRED.
 - SEE FINISHING DRAWINGS FOR DIMENSIONS & LOCATIONS OF FLOOR DRAINS & FLOOR SINKS.
 - REFER TO PARTITION TYPES DETAILS AND INTERIOR ELEVATIONS FOR HEIGHT OF WALL FINISHES.
 - WHERE APPLICABLE, PATCH & REPAIR FLOORING SHALL SCOPE OF WORK AREAS TO MATCH EXISTING UNLESS NEW FINISH NOTED IN ROOM FINISH SCHEDULE.
 - UPON COMPLETION OF THE WORK, THE G.C. SHALL PROVIDE AND LEAVE ON SITE (1) BOX EACH OF ALL WALL, TILE, FLOOR TILE, CARPET TILE, AND CEILING TILE USED.
- ### FLOORING TRANSITION NOTES
- ALL FLOORING TRANSITIONS SHALL COMPLY WITH ICC/ANSI A117.1. REFER TO ACCESSIBILITY GUIDELINES.
 - COORDINATE FLOORING TRANSITIONS & BASE TILE INSTALLATION W/ MILLWORK, SHOP DRAWINGS & FIELD CONDITIONS.
 - TRANSITIONS BETWEEN ROOMS SHALL BE CENTERED ON DOOR FRAME.
- LVT IN SC SCHLITZER W/PRO-COLOR TBO
LVT IN LVT SCHLITZER W/PRO-T COLOR TBO
LVT IN OPT SCHLITZER W/PRO-C COLOR TBO
LVT IN TILE SCHLITZER RENO-U COLOR TBO.

- ### DRAWING NOTES
- BASES, BUMPERS, AND FRP
FRP1 CRANE COMPOSITES FIBERGLASS REINFORCED PANELS; GLASSBORO-POLY, COLOR: #88 WHITE; CLASS C FRP RATED, THICKNESS 5/8".
VBT1 FLEXCO 4" VINYL BASE, COLOR: TBO
- CEILING
ACT1 ARMSTRONG TBO 24424
ACT3 ARMSTRONG TBO 24448 VINYL FACE
- FLOORING
OPT1 BRAWN 1/4"X24" CARPET TILE STYLE: TBO; COLOR: TBO; INSTALLATION: MONOLITHIC
VCT1 ARMSTRONG, STANDARD IMPERIAL, TEXTURE: VICTORIA BLUE SEE FLOOR PLAN FOR TILE PATTERNS
VCT2 ARMSTRONG, STANDARD IMPERIAL, TEXTURE: SHELTER WHITE SEE FLOOR PLAN FOR TILE PATTERNS
VCT3 ARMSTRONG, STANDARD MULTICOLOR, CROQUE WHITE SEE FLOOR PLAN FOR TILE PATTERNS
VCT4 ARMSTRONG, STANDARD IMPERIAL, TEXTURE: SCREAMIN' PUMPKIN SEE FLOOR PLAN FOR TILE PATTERNS
WID TBO SPORTS FLOORING REFER TO PLAN FOR INSTALLATION DIRECTION
- MISCELLANEOUS
SC SEALED CONCRETE
- PAINT
P1 SHERWIN WILLIAMS #9W701 "MARSHMALLOW" SATIN FINISH SEE INTERIOR ELEVATIONS AND 3D VIEWS FOR PAINTING CLARIFICATION
P2 SHERWIN WILLIAMS #9W600 "RESOLUTE BLUE" SATIN FINISH SEE INTERIOR ELEVATIONS AND 3D VIEWS FOR PAINTING CLARIFICATION
P3 SHERWIN WILLIAMS #9W630 "REVEL BLUE" SATIN FINISH SEE INTERIOR ELEVATIONS AND 3D VIEWS FOR PAINTING CLARIFICATION
P4 SHERWIN WILLIAMS #9W892 "CARNIVAL" SATIN FINISH SEE INTERIOR ELEVATIONS AND 3D VIEWS FOR PAINTING CLARIFICATION
- PAINT: EPOXY
EP1 SHERWIN WILLIAMS TBO EPOXY PAINT
EP2 SHERWIN WILLIAMS EPOXY PAINT, #9W701 "MARSHMALLOW" SEMI-GLOSS FINISH
- TILE
TR GARDEN STATE TILE 12"x12" CERAMIC TILE GARDEN STATE TILE COLLECTION BASALT, COLOR: WHITE; PROVIDE ALUMINUM SCHLUDER STRIP AT OUTSIDE CORNERS
TBO GARDEN STATE TILE 12"x12" PORCELAIN TILE GARDEN STATE TILE COLLECTION COUNTRY, COLOR: GREY; PROVIDE ALUMINUM SCHLUDER COVE STRIP AT WALL TO FLOOR TRANSITION

MARK	MANUFACTURER	MODEL	COMMENTS
INTERIOR FINISH SCHEDULE			
BASES, BUMPERS, AND FRP			
FRP1	CRANE COMPOSITES	FIBERGLASS REINFORCED PANELS; GLASSBORO-POLY, COLOR: #88 WHITE; CLASS C FRP RATED, THICKNESS 5/8".	
VBT1	FLEXCO	4" VINYL BASE, COLOR: TBO	
CEILING			
ACT1	ARMSTRONG	TBO 24424	
ACT3	ARMSTRONG	TBO 24448 VINYL FACE	
FLOORING			
OPT1	BRAWN	1/4"X24" CARPET TILE STYLE: TBO; COLOR: TBO; INSTALLATION: MONOLITHIC	
VCT1	ARMSTRONG, STANDARD	IMPERIAL, TEXTURE: VICTORIA BLUE	SEE FLOOR PLAN FOR TILE PATTERNS
VCT2	ARMSTRONG, STANDARD	IMPERIAL, TEXTURE: SHELTER WHITE	SEE FLOOR PLAN FOR TILE PATTERNS
VCT3	ARMSTRONG, STANDARD	MULTICOLOR, CROQUE WHITE	SEE FLOOR PLAN FOR TILE PATTERNS
VCT4	ARMSTRONG, STANDARD	IMPERIAL, TEXTURE: SCREAMIN' PUMPKIN	SEE FLOOR PLAN FOR TILE PATTERNS
WID	TBO	SPORTS FLOORING	REFER TO PLAN FOR INSTALLATION DIRECTION
MISCELLANEOUS			
SC		SEALED CONCRETE	
PAINT			
P1	SHERWIN WILLIAMS	#9W701 "MARSHMALLOW" SATIN FINISH	SEE INTERIOR ELEVATIONS AND 3D VIEWS FOR PAINTING CLARIFICATION
P2	SHERWIN WILLIAMS	#9W600 "RESOLUTE BLUE" SATIN FINISH	SEE INTERIOR ELEVATIONS AND 3D VIEWS FOR PAINTING CLARIFICATION
P3	SHERWIN WILLIAMS	#9W630 "REVEL BLUE" SATIN FINISH	SEE INTERIOR ELEVATIONS AND 3D VIEWS FOR PAINTING CLARIFICATION
P4	SHERWIN WILLIAMS	#9W892 "CARNIVAL" SATIN FINISH	SEE INTERIOR ELEVATIONS AND 3D VIEWS FOR PAINTING CLARIFICATION
PAINT: EPOXY			
EP1	SHERWIN WILLIAMS	TBO EPOXY PAINT	
EP2	SHERWIN WILLIAMS	EPOXY PAINT, #9W701 "MARSHMALLOW" SEMI-GLOSS FINISH	
TILE			
TR	GARDEN STATE TILE	12"x12" CERAMIC TILE GARDEN STATE TILE COLLECTION BASALT, COLOR: WHITE; PROVIDE ALUMINUM SCHLUDER STRIP AT OUTSIDE CORNERS	
TBO	GARDEN STATE TILE	12"x12" PORCELAIN TILE GARDEN STATE TILE COLLECTION COUNTRY, COLOR: GREY; PROVIDE ALUMINUM SCHLUDER COVE STRIP AT WALL TO FLOOR TRANSITION	

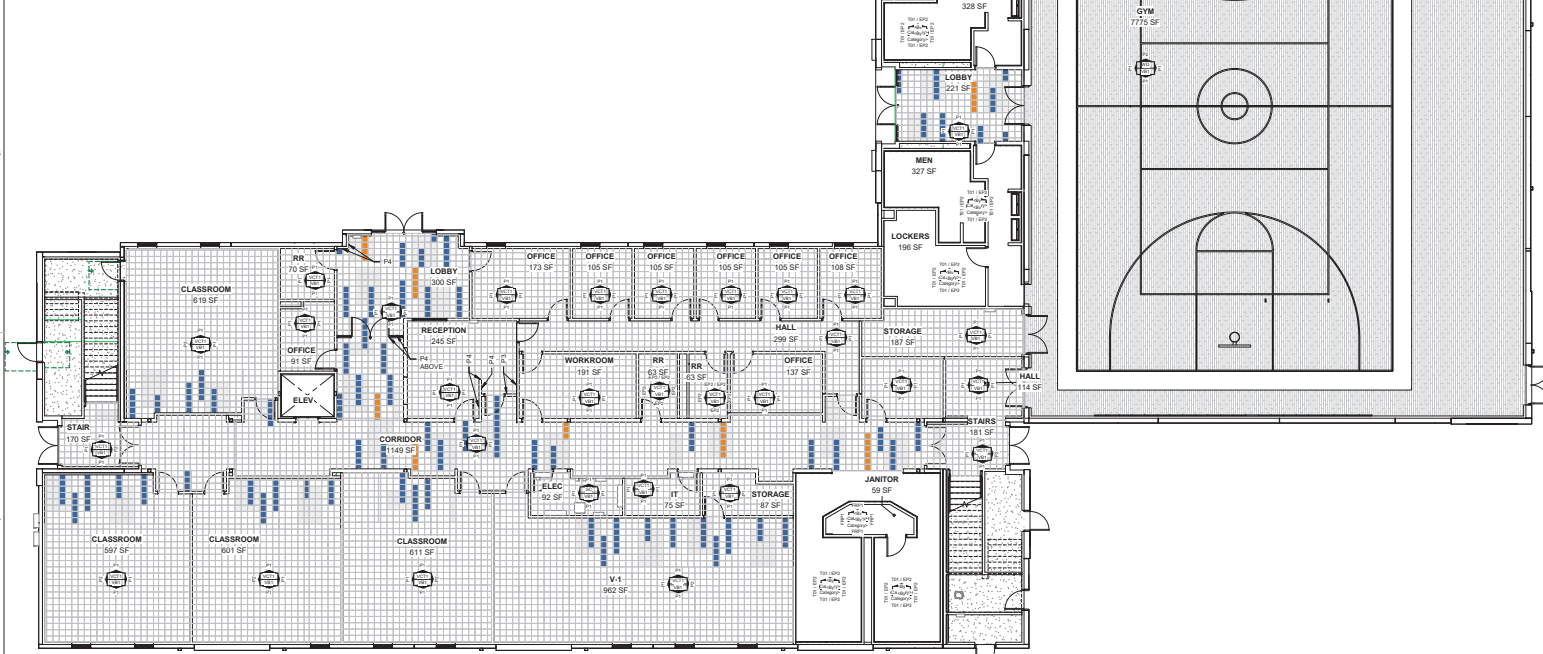

FIRST FLOOR FINISH PLAN
1/8" = 1'-0"



610 N. Ninth Street
P.O. Box 1030
Tallahassee, FL 32302
www.mussmanarchitects.com

STATE OF FLORIDA
Professional Engineer
No. 10000
Date: 08/01/2011

TCCA HIGH SCHOOL
BUILDING
1400 SE COVE RD
STUART FLORIDA 34997

SHEET ISSUE:

NO.	DATE	DESCRIPTION	BY
1	10/21/21	Permit Submittal	ML

PRINCIPAL IN CHARGE: PM
PROJECT ARCHITECT: MC
DRAWING: ML
DATE: 10/21/21

SHEET TITLE:
FINISH PLAN - FIRST FLOOR

SHEET NO. PROJ. NO.
A1101 022004