


10/27/2023 11:43:13 AM

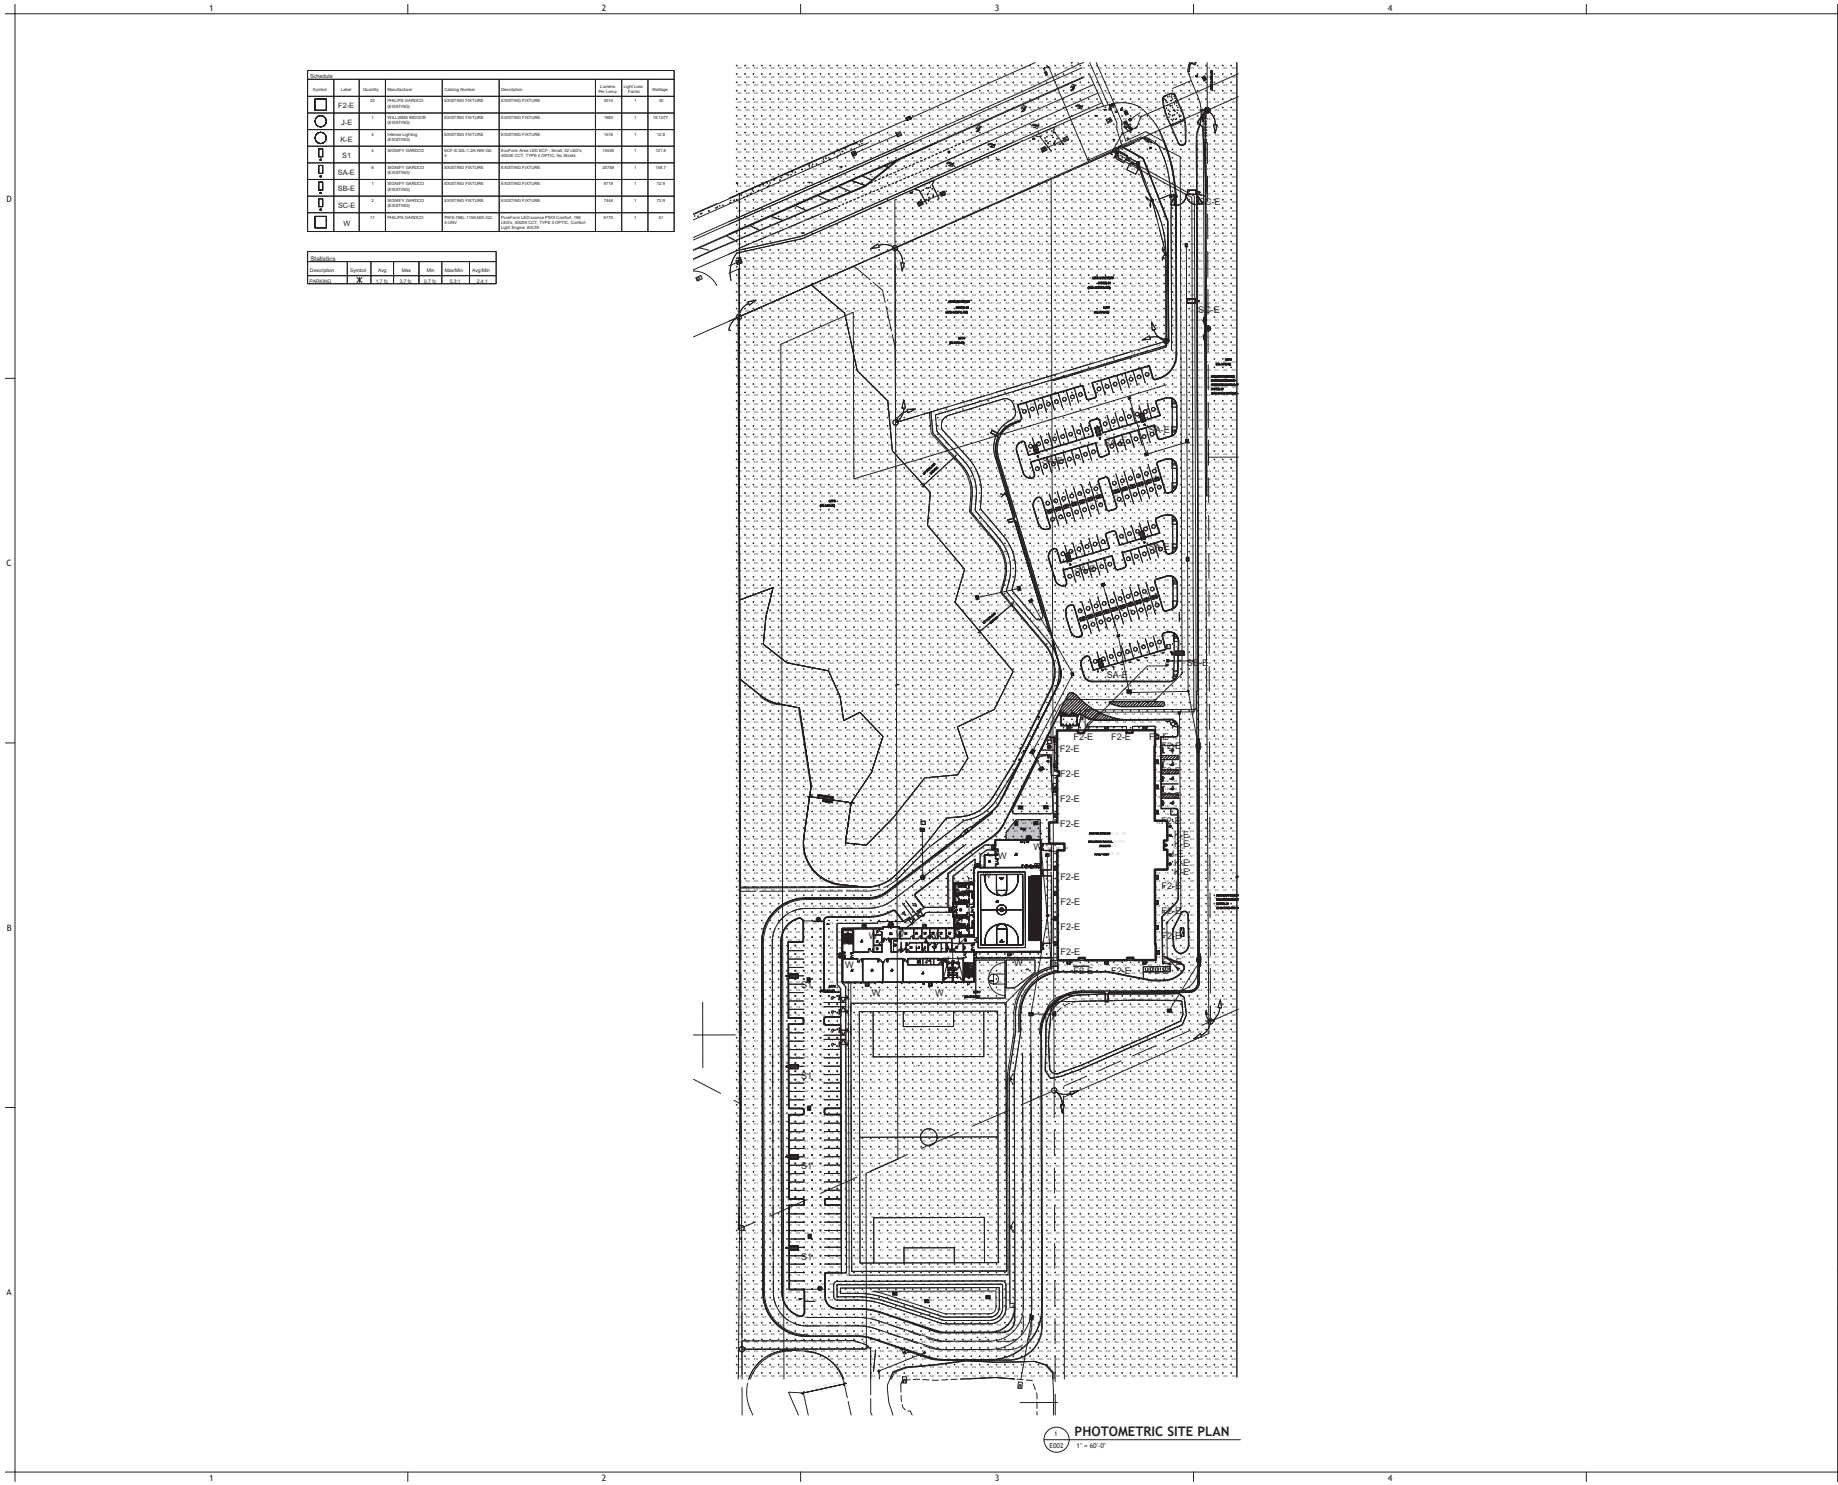

Symbol	Area	Quantity	Material/Notes	Quantity Number	Description	Volume	Area	Per Foot	Weight
□	F2-E	75	CONCRETE FLOORING	4000000	CONCRETE FLOORING	7500	1000	1	10.000
○	J-E	1	CONCRETE FLOORING	4000000	CONCRETE FLOORING	1000	1000	1	10.000
○	K-E	1	CONCRETE FLOORING	4000000	CONCRETE FLOORING	1000	1000	1	10.000
□	E1	1	CONCRETE FLOORING	4000000	CONCRETE FLOORING	1000	1000	1	10.000
□	SA-E	1	CONCRETE FLOORING	4000000	CONCRETE FLOORING	1000	1000	1	10.000
□	SB-E	1	CONCRETE FLOORING	4000000	CONCRETE FLOORING	1000	1000	1	10.000
□	SC-E	1	CONCRETE FLOORING	4000000	CONCRETE FLOORING	1000	1000	1	10.000
□	W	1	CONCRETE FLOORING	4000000	CONCRETE FLOORING	1000	1000	1	10.000

Description	Scale	Ang	Min	Max	Month	Angle
Photometric	1" = 100'	0.0	0.0	0.0	0.0	0.0

PHOTOMETRIC SITE PLAN
 1" = 100'

MUSSMAN
 ARCHITECTS

610 N. Main Street
 Greenville, SC 29601
 864.233.1234
 www.mussmanarchitects.com

LANDIS F. TRINER, P.E.
 PROFESSIONAL ENGINEER
 NO. 72441
 STATE OF FLORIDA
 EXPIRES 12/31/2024



TCCA HIGH SCHOOL BUILDING
 1400 SE COWE RD.
 STUART FLORIDA 34997

SHEET ISSUE:	NO.	DATE	DESCRIPTION	BY

PRINCIPAL IN CHARGE: APPROVER: _____
 PROJECT ARCHITECT: CHECKER: _____
 DRAWING: AUTHOR: _____

SHEET TITLE:
 PHOTOMETRICS SITE
 PLAN

SHEET NO. PROJ. NO.
 E002 022004