


PHS Pool Building - Site Plan Access

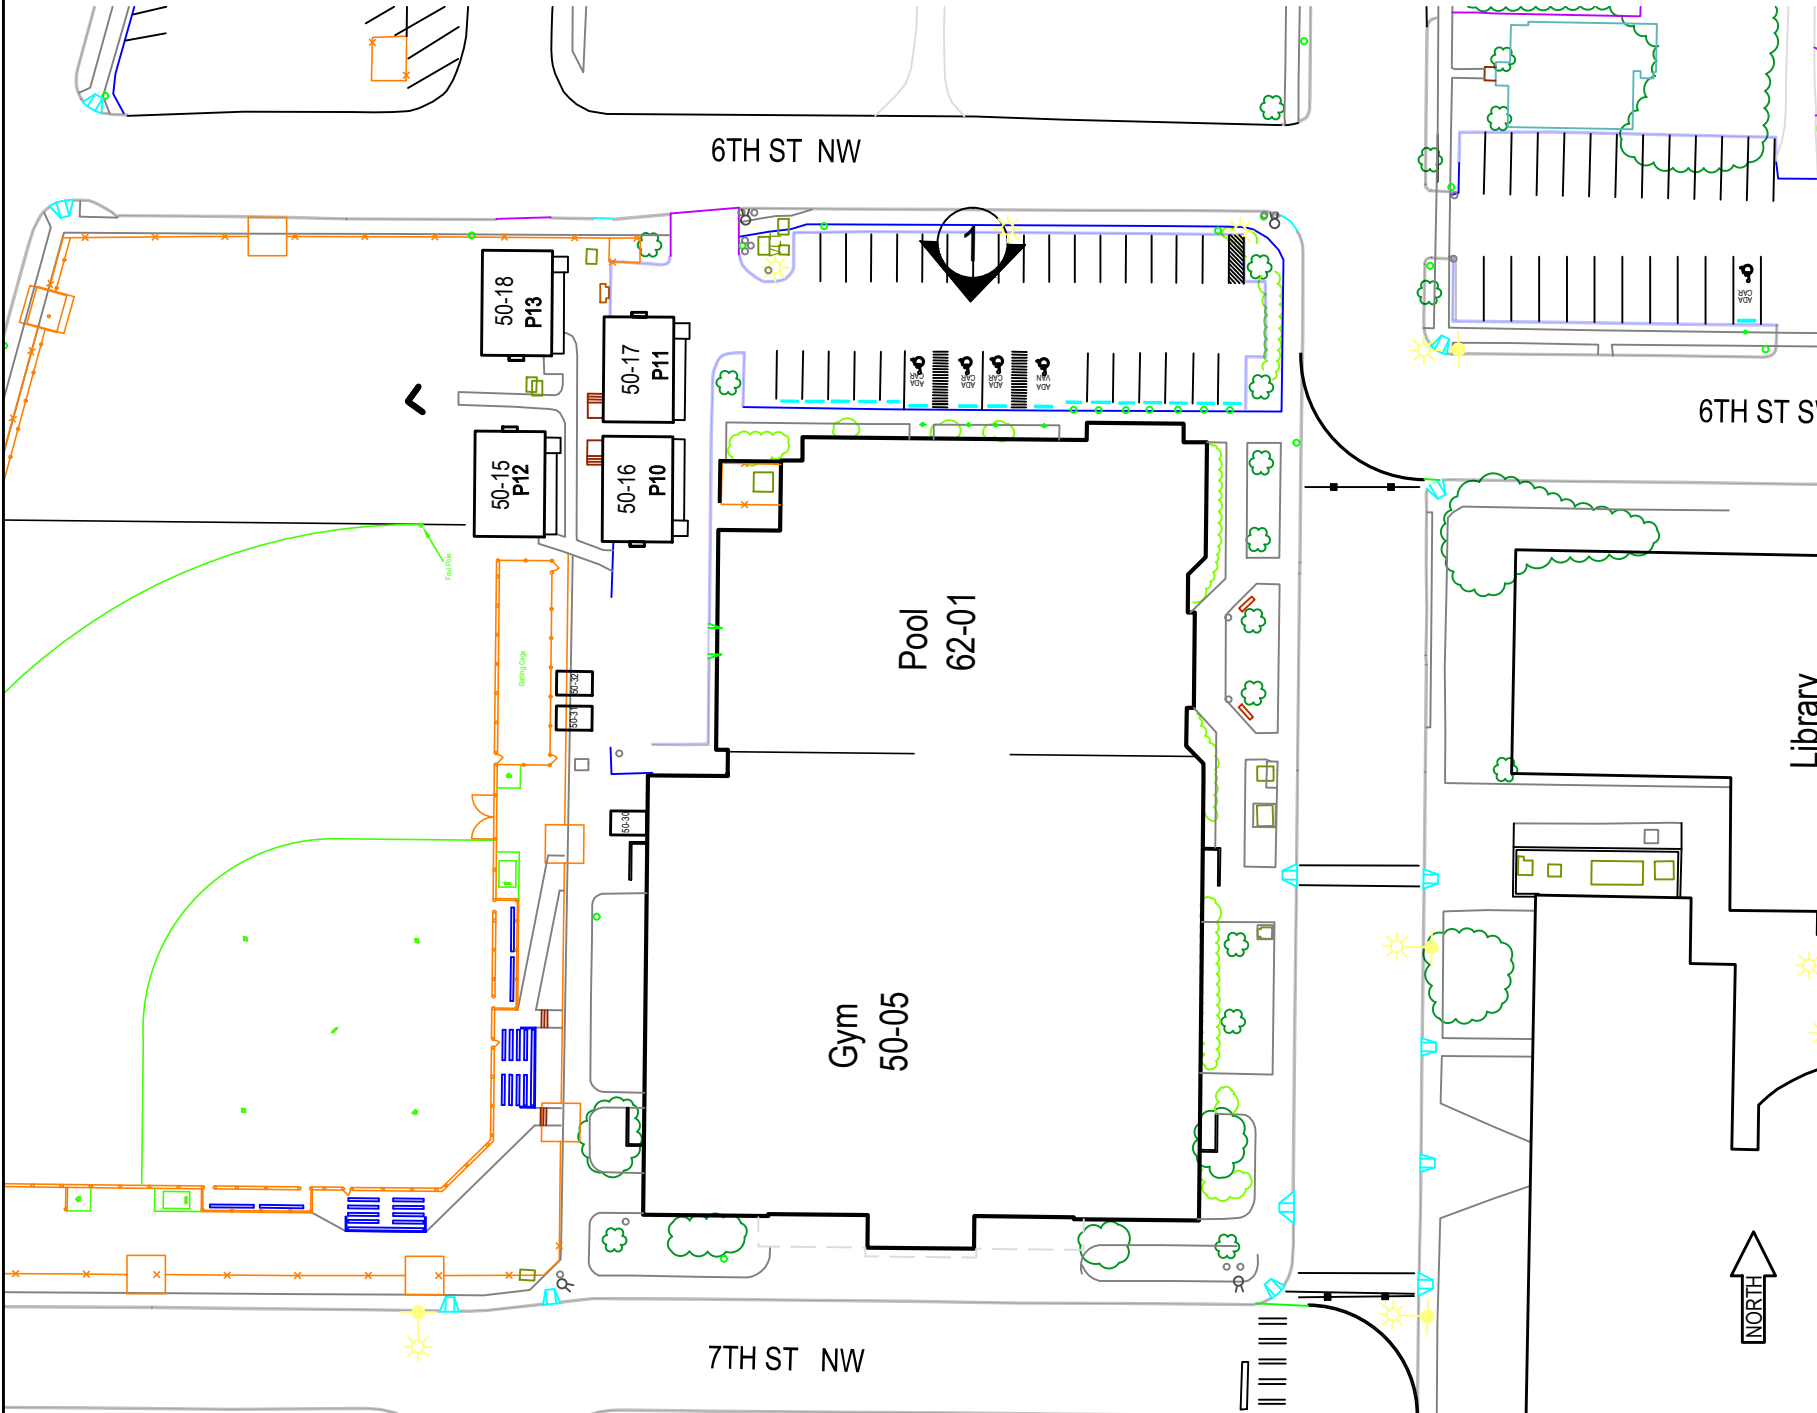

Site Access Plan
 Puyallup High School
 Pool 105 7th St. S.W..
 Puyallup, WA 98371

Scale:
 1"=100'

Drawn By:
 RG

Date:
 July 2019

Site/ Bldg/ Floor No.
 62-Site

Range/ Township/ Section:
 04-20-28

Parcel Number(s):
 5505000010
 5870000150

Sheet No.

C1 of 1

PHS Pool Building ADA Site Photo

1



From ADA stalls on side of building, continue along the sidewalk to the south side of the building, and use the doors to gain access to the pool building.

ADA Site Photos
Puyallup High School Pool
105 7th St. S.W.
Puyallup, WA 98371

Scale:
NTS

Drawn By:
RG

Date:
July 2019

Site/ Bldg/ Floor No.
62-Site

Range/ Township/ Section:

Parcel Numbers(s):

Sheet No.

C1 of 1