



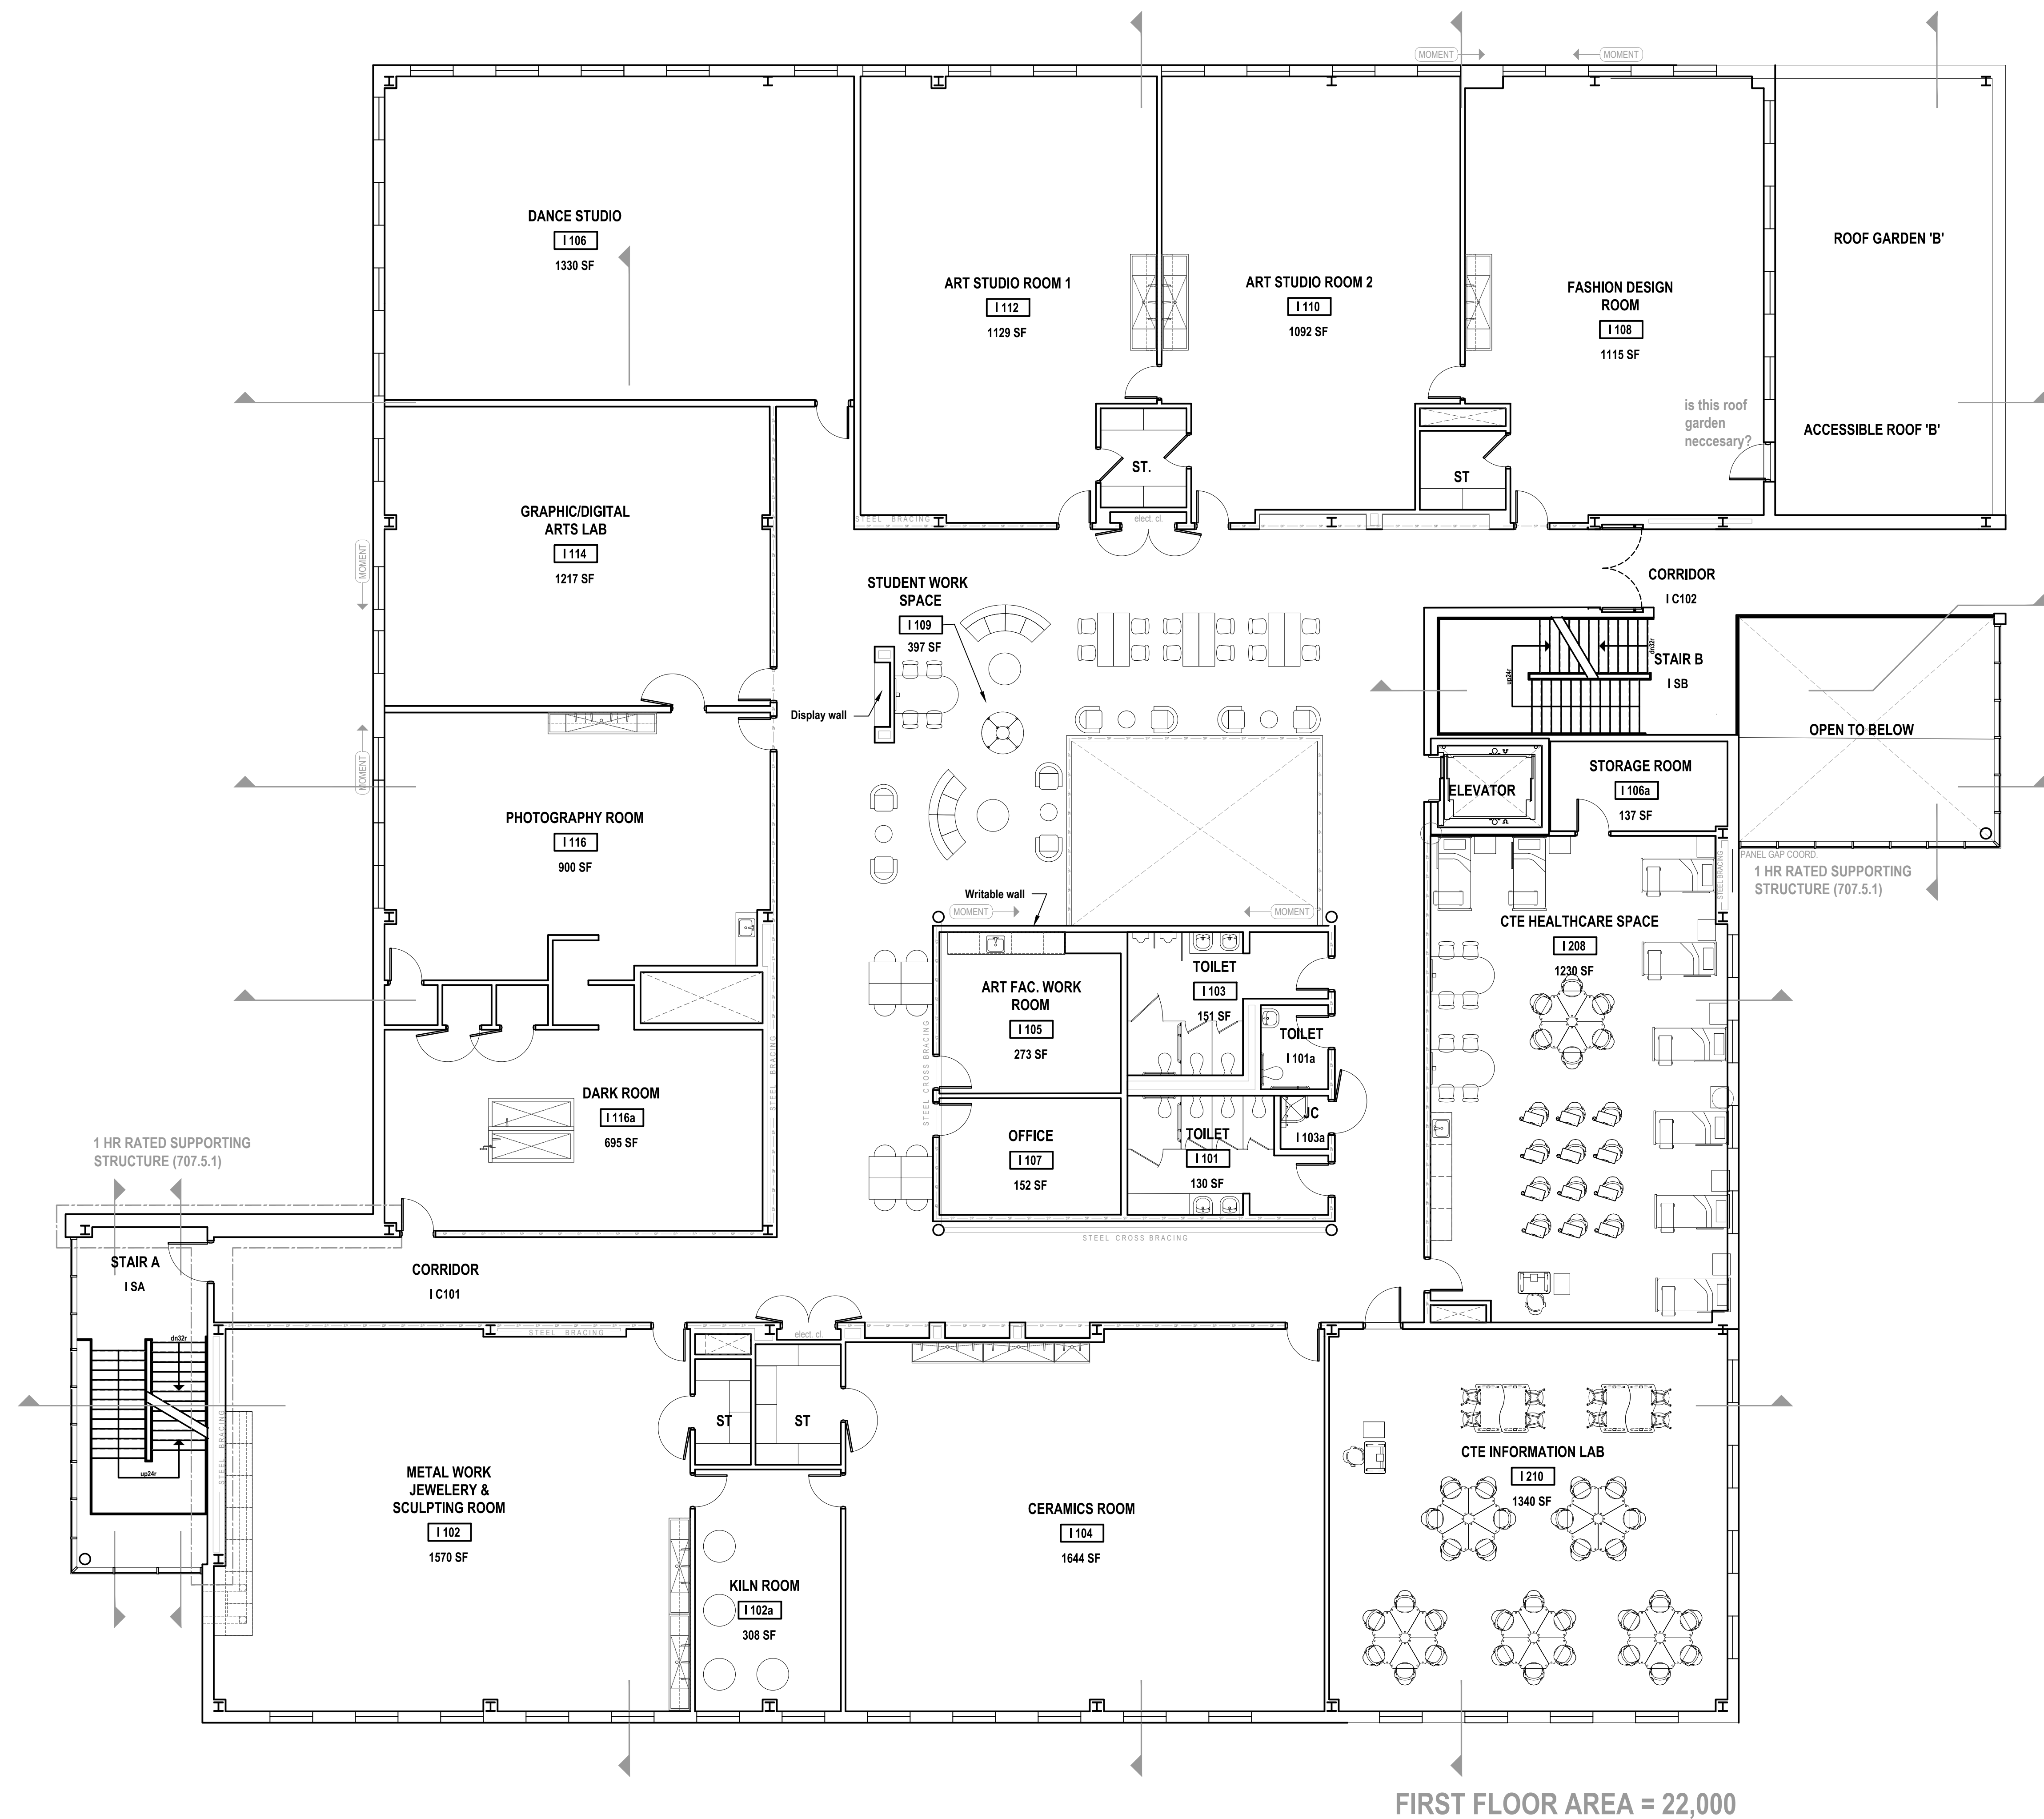

FIRST FLOOR AREA = 22,000

GROUND FLOOR AREA	= +/-23,000 S.F.
FIRST FLOOR AREA	= +/- 22,000 S.F.
BRIDGE	= +/- 400 S.F.
INTERIOR RENOVATION	= +/- 800 S.F.
TOTAL:	+/- 46,200 S.F.

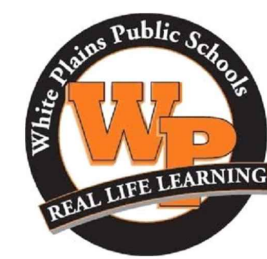

White Plains Public Shools
White Plains High School
550 North Street, White Planis, NY 10605

SHEET #
1
DATE:
WPSD2203

2 Story Study
First Floor Plan
Scale: 1/8"= 1'-0"



H 2 M architects + engineers
www.h2m.com