


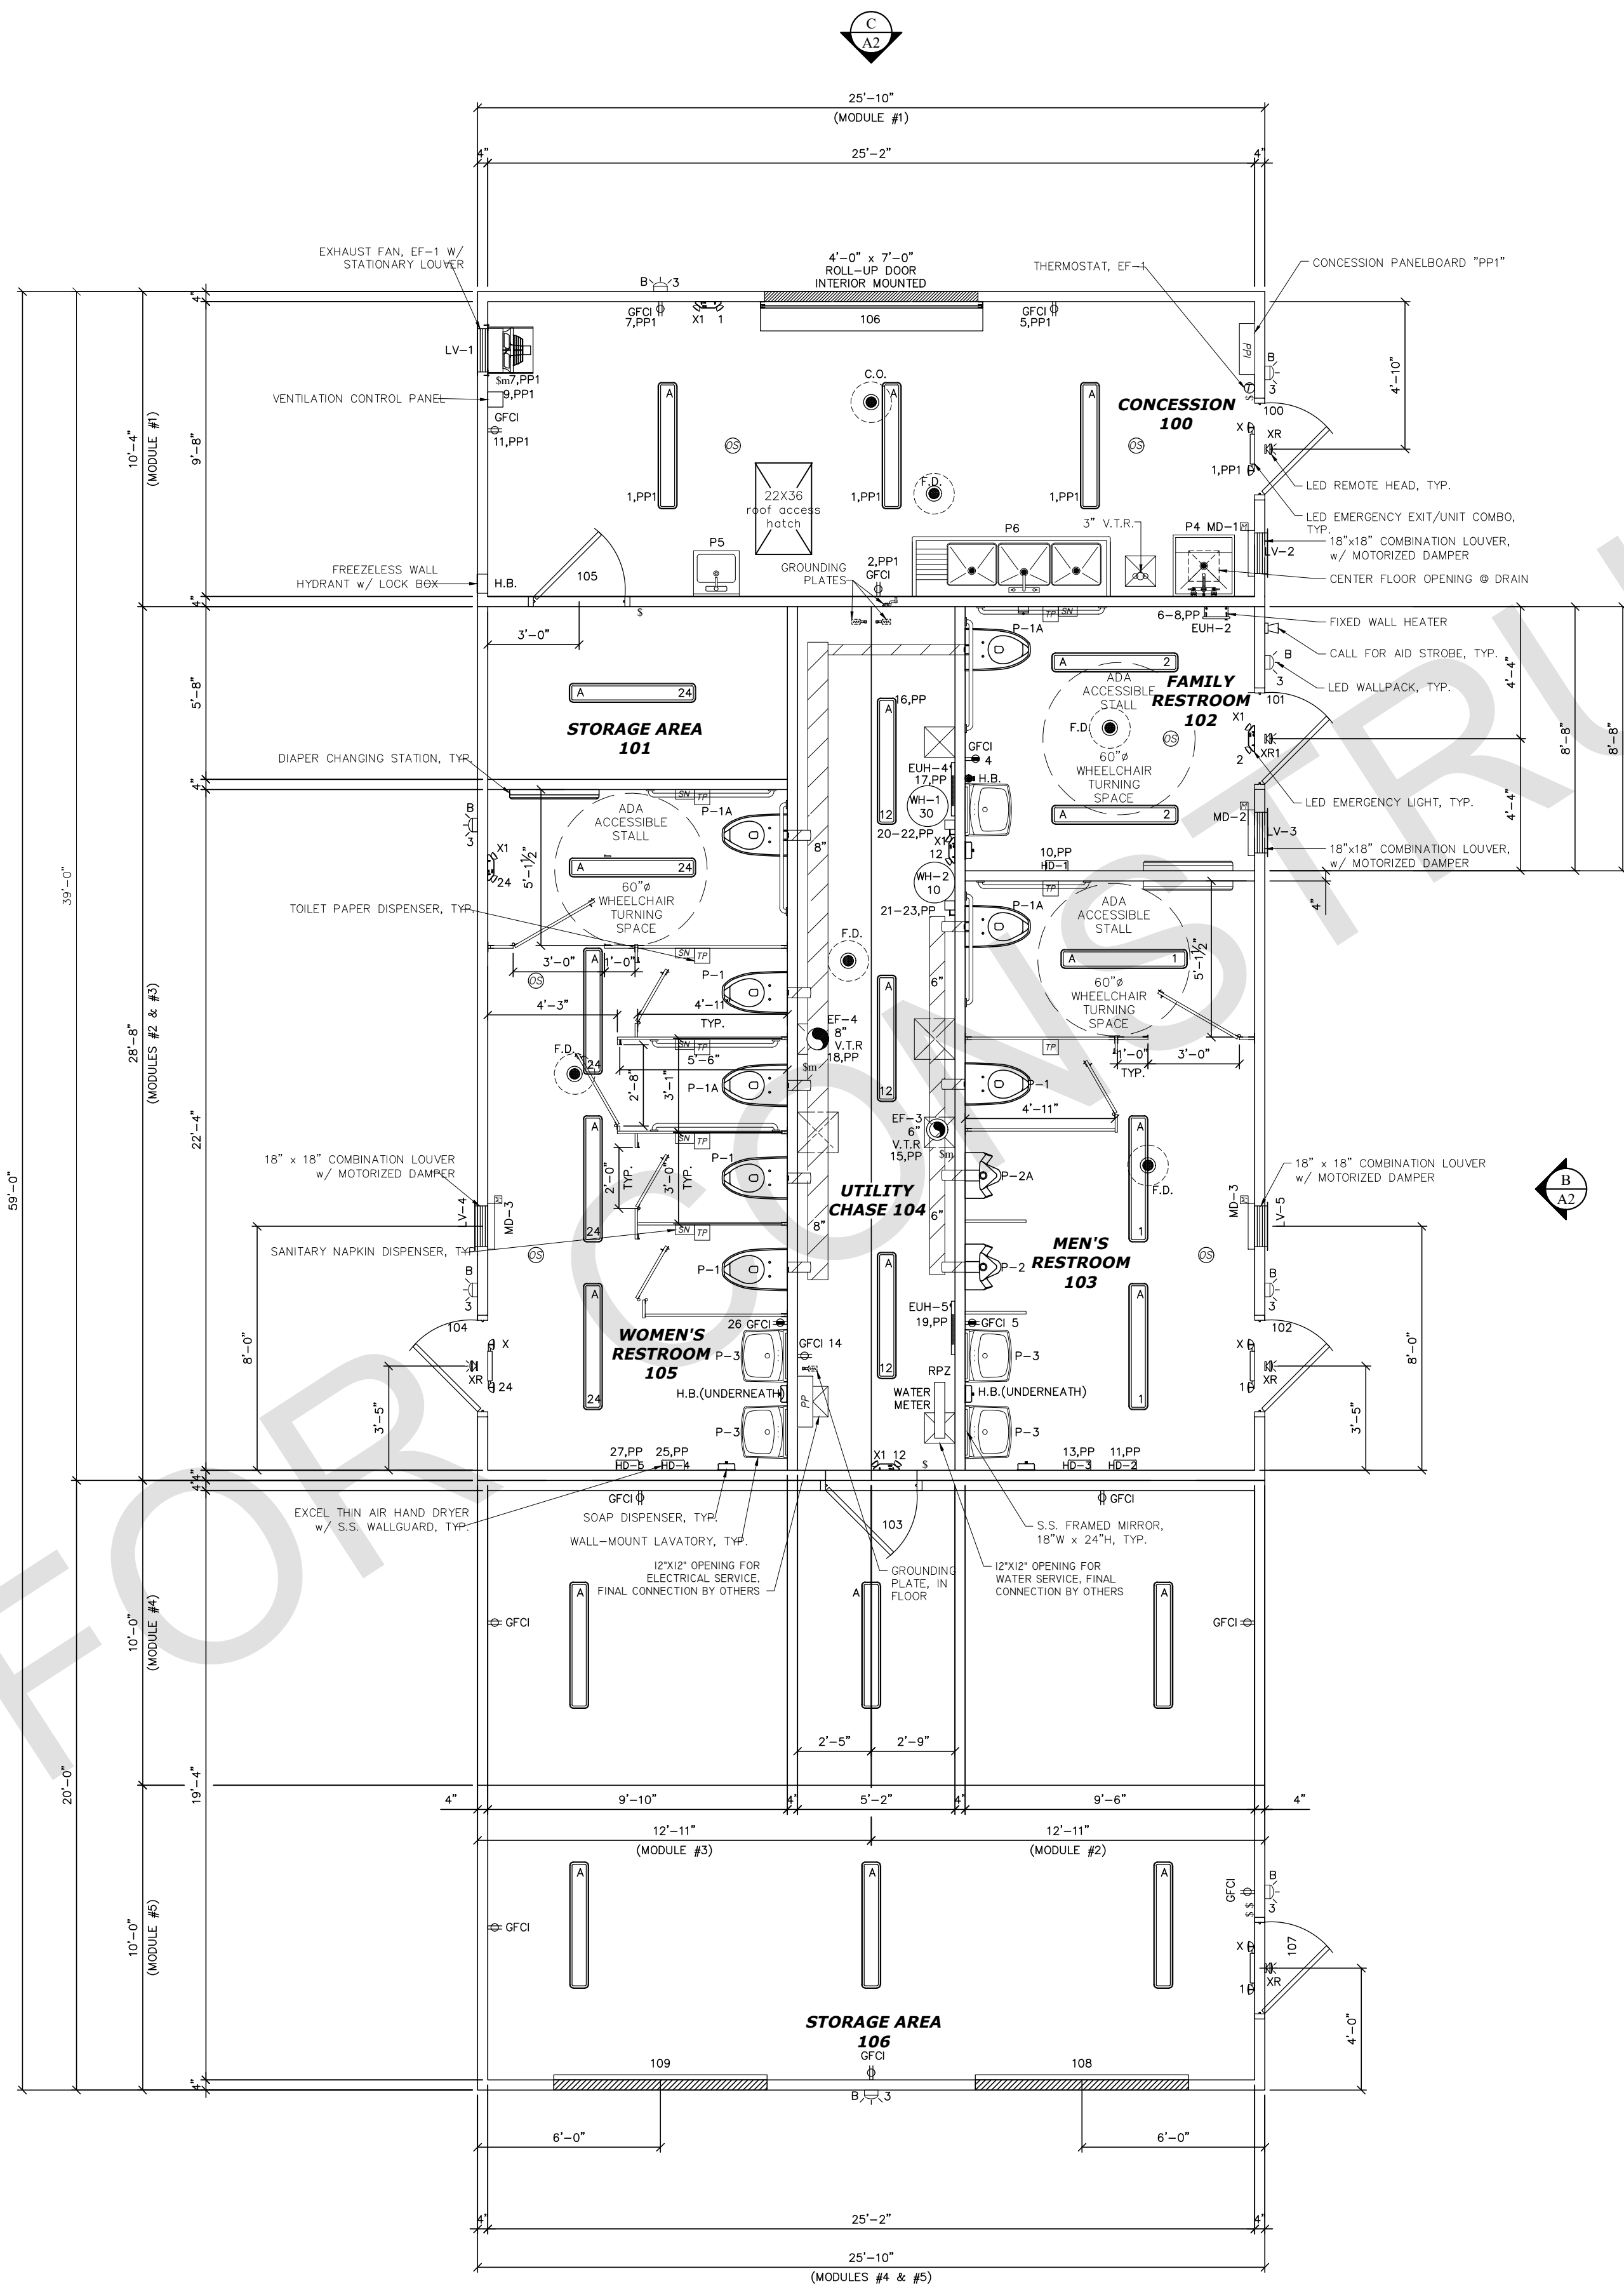

PLAN VIEW
(ROOF REMOVED FOR CLARITY)





DRAWING LOG

REV. NO.	DATE	DRAWN BY	DESCRIPTION
1			
2			
3			
4			


UNITED
CONCRETE PRODUCTS
BUILDING GROUP
UNITED CONCRETE PRODUCTS INC.
173 Church Street Yalesville, CT 06492
(800) 234-3119 Fax: (203) 265-4941

This drawing contains information proprietary to UNITED CONCRETE PRODUCTS. It is understood that no reproduction of this drawing is authorized and that it will be returned to United Concrete Products on demand.

CUSTOMER:			
JOB NAME: WINDERMERE FIELDS			
JOB LOCATION: ELLINGTON, CT			
DWG. TITLE: FLOOR PLAN			
DRAWN BY:	DATE:	GW CHK'D:	DATE:
10172-A	1/4"=1'-0"	DRAWING NO:	A-1

    


CUSTOMER:			
JOB NAME: WINDERMERE FIELDS			
JOB LOCATION: ELLINGTON, CT			
DWG TITLE: EXTERIOR ELEVATIONS			
DRAWN BY: -	DATE: -	GM CHK'D: KG	DATE: -
JOB NO: 10172-A	SCALE 1/4"=1'-0"	DRAWING NO: A-2	

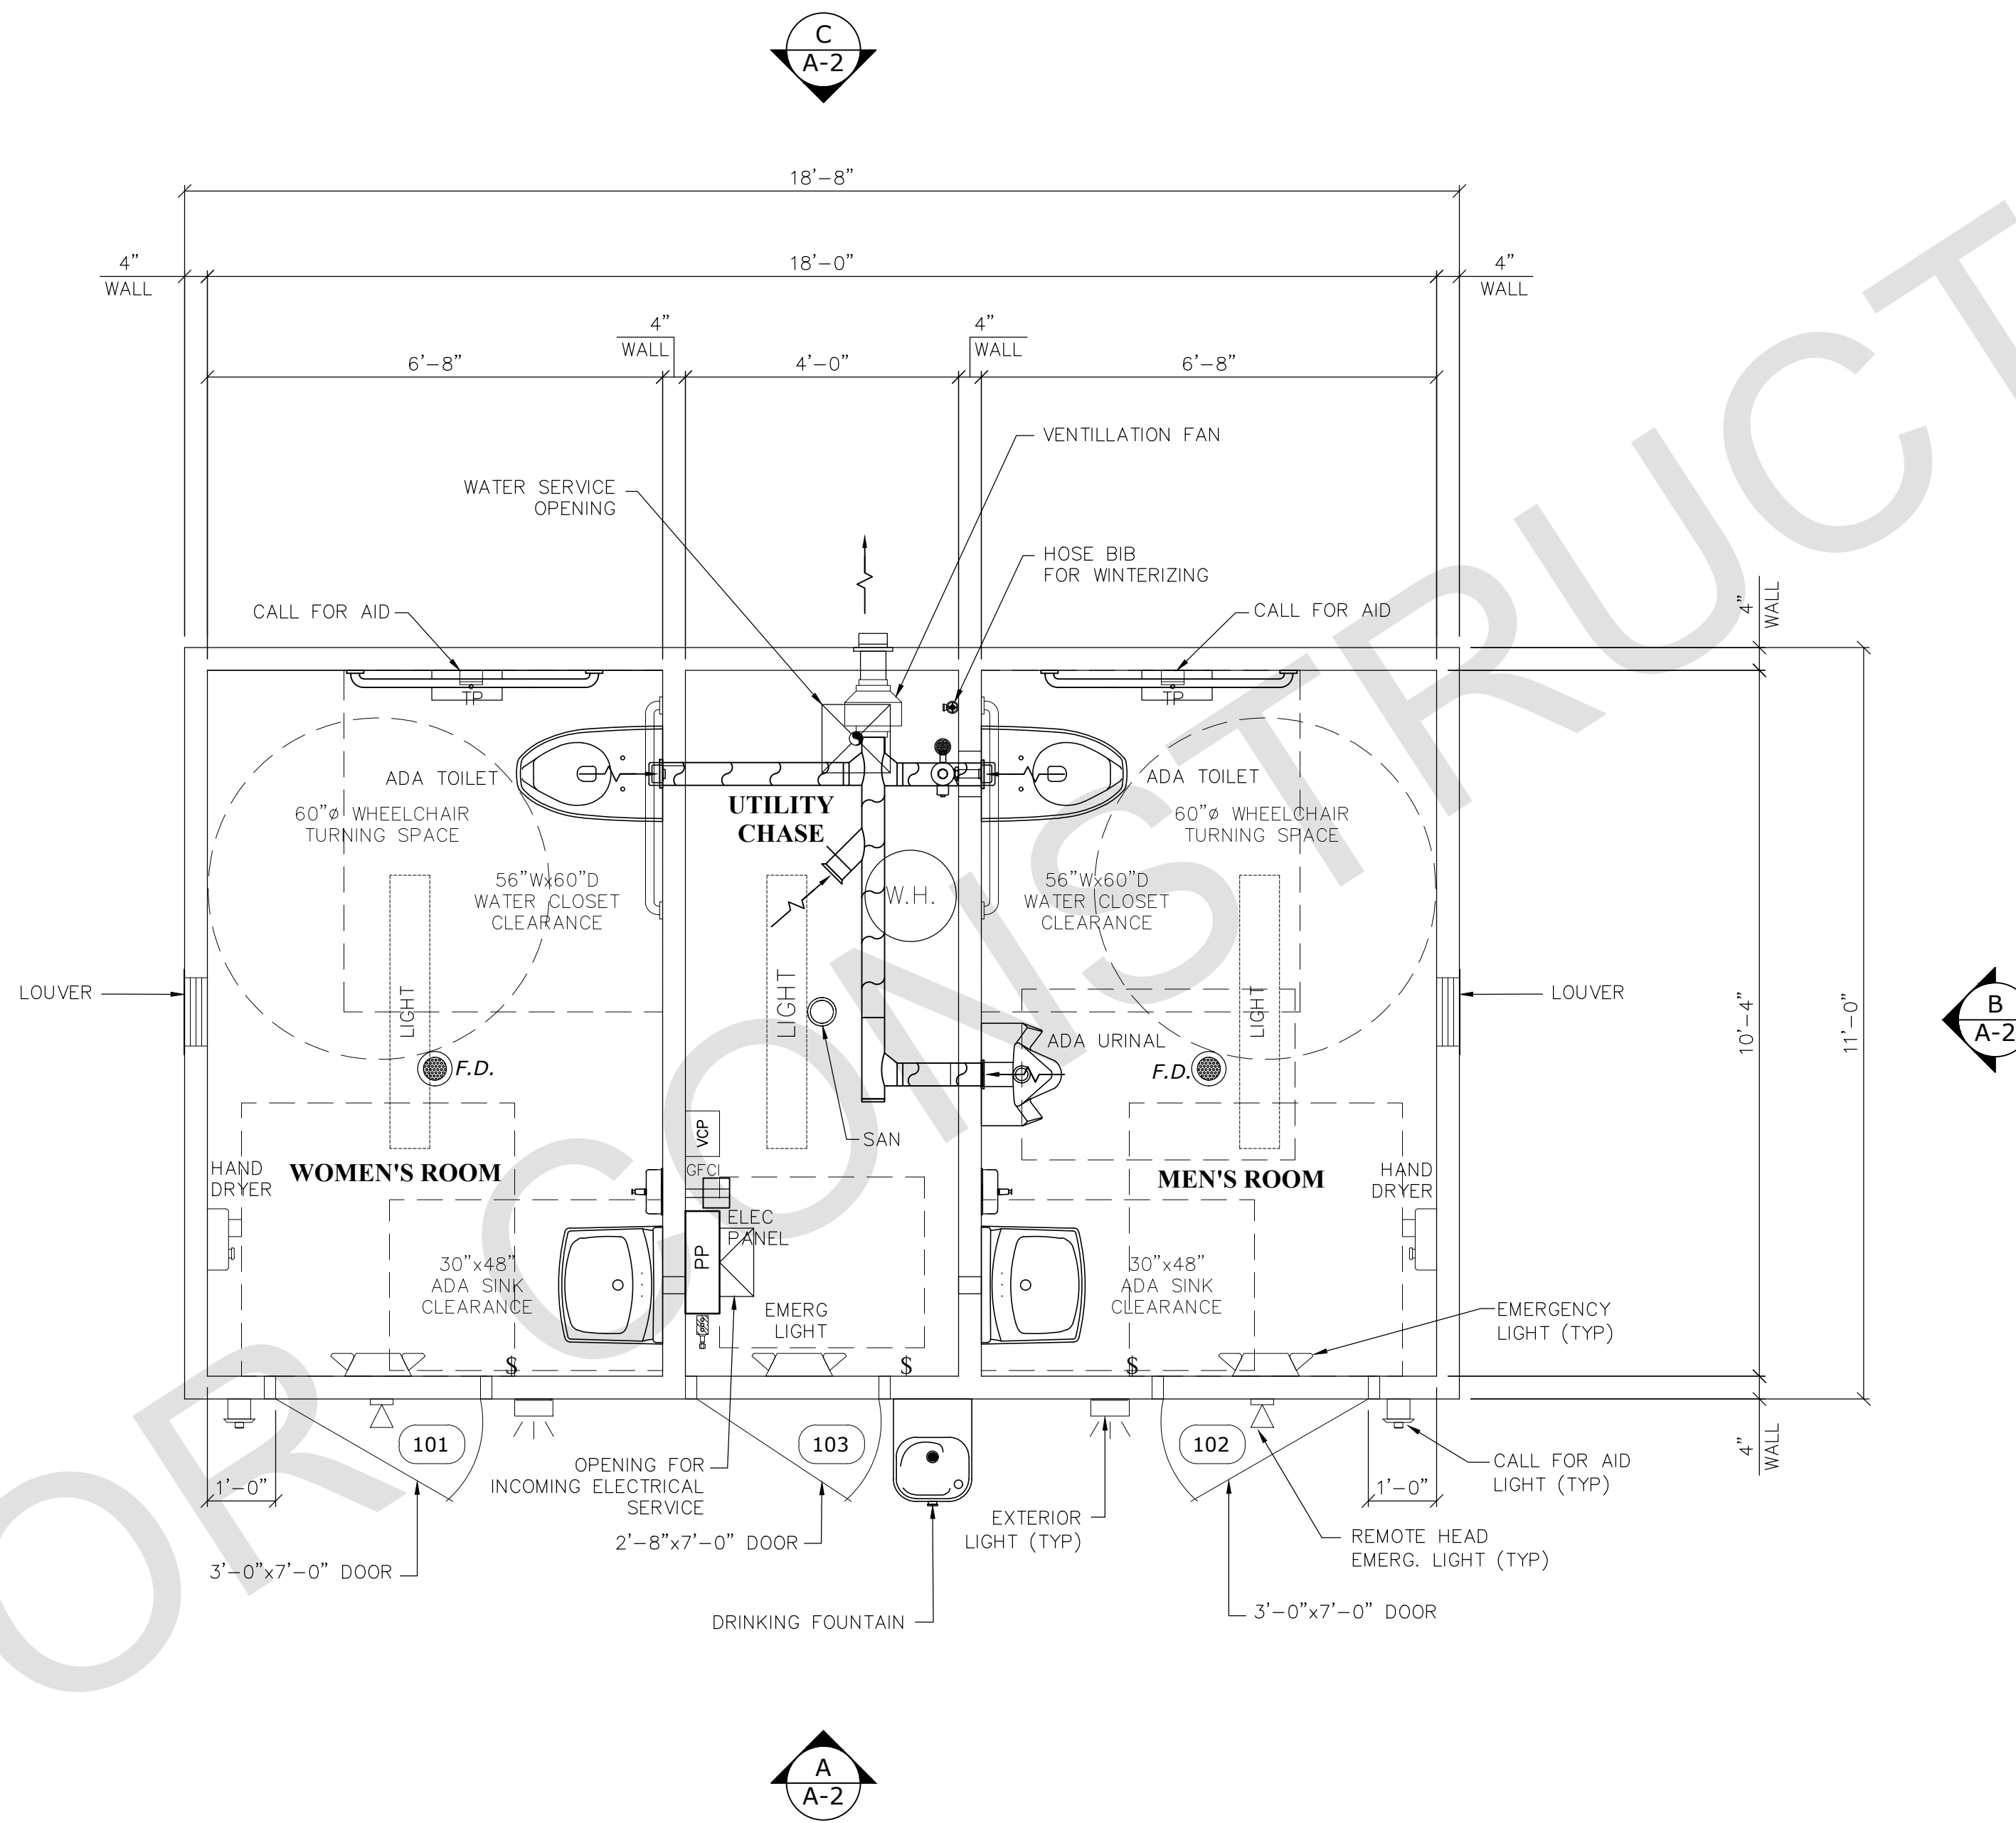


PLAN VIEW
(ROOF REMOVED FOR CLARITY)


DRAWING LOG			
REV. NO.	DATE	DRAWN BY	DESCRIPTION
1			
2			
515</			

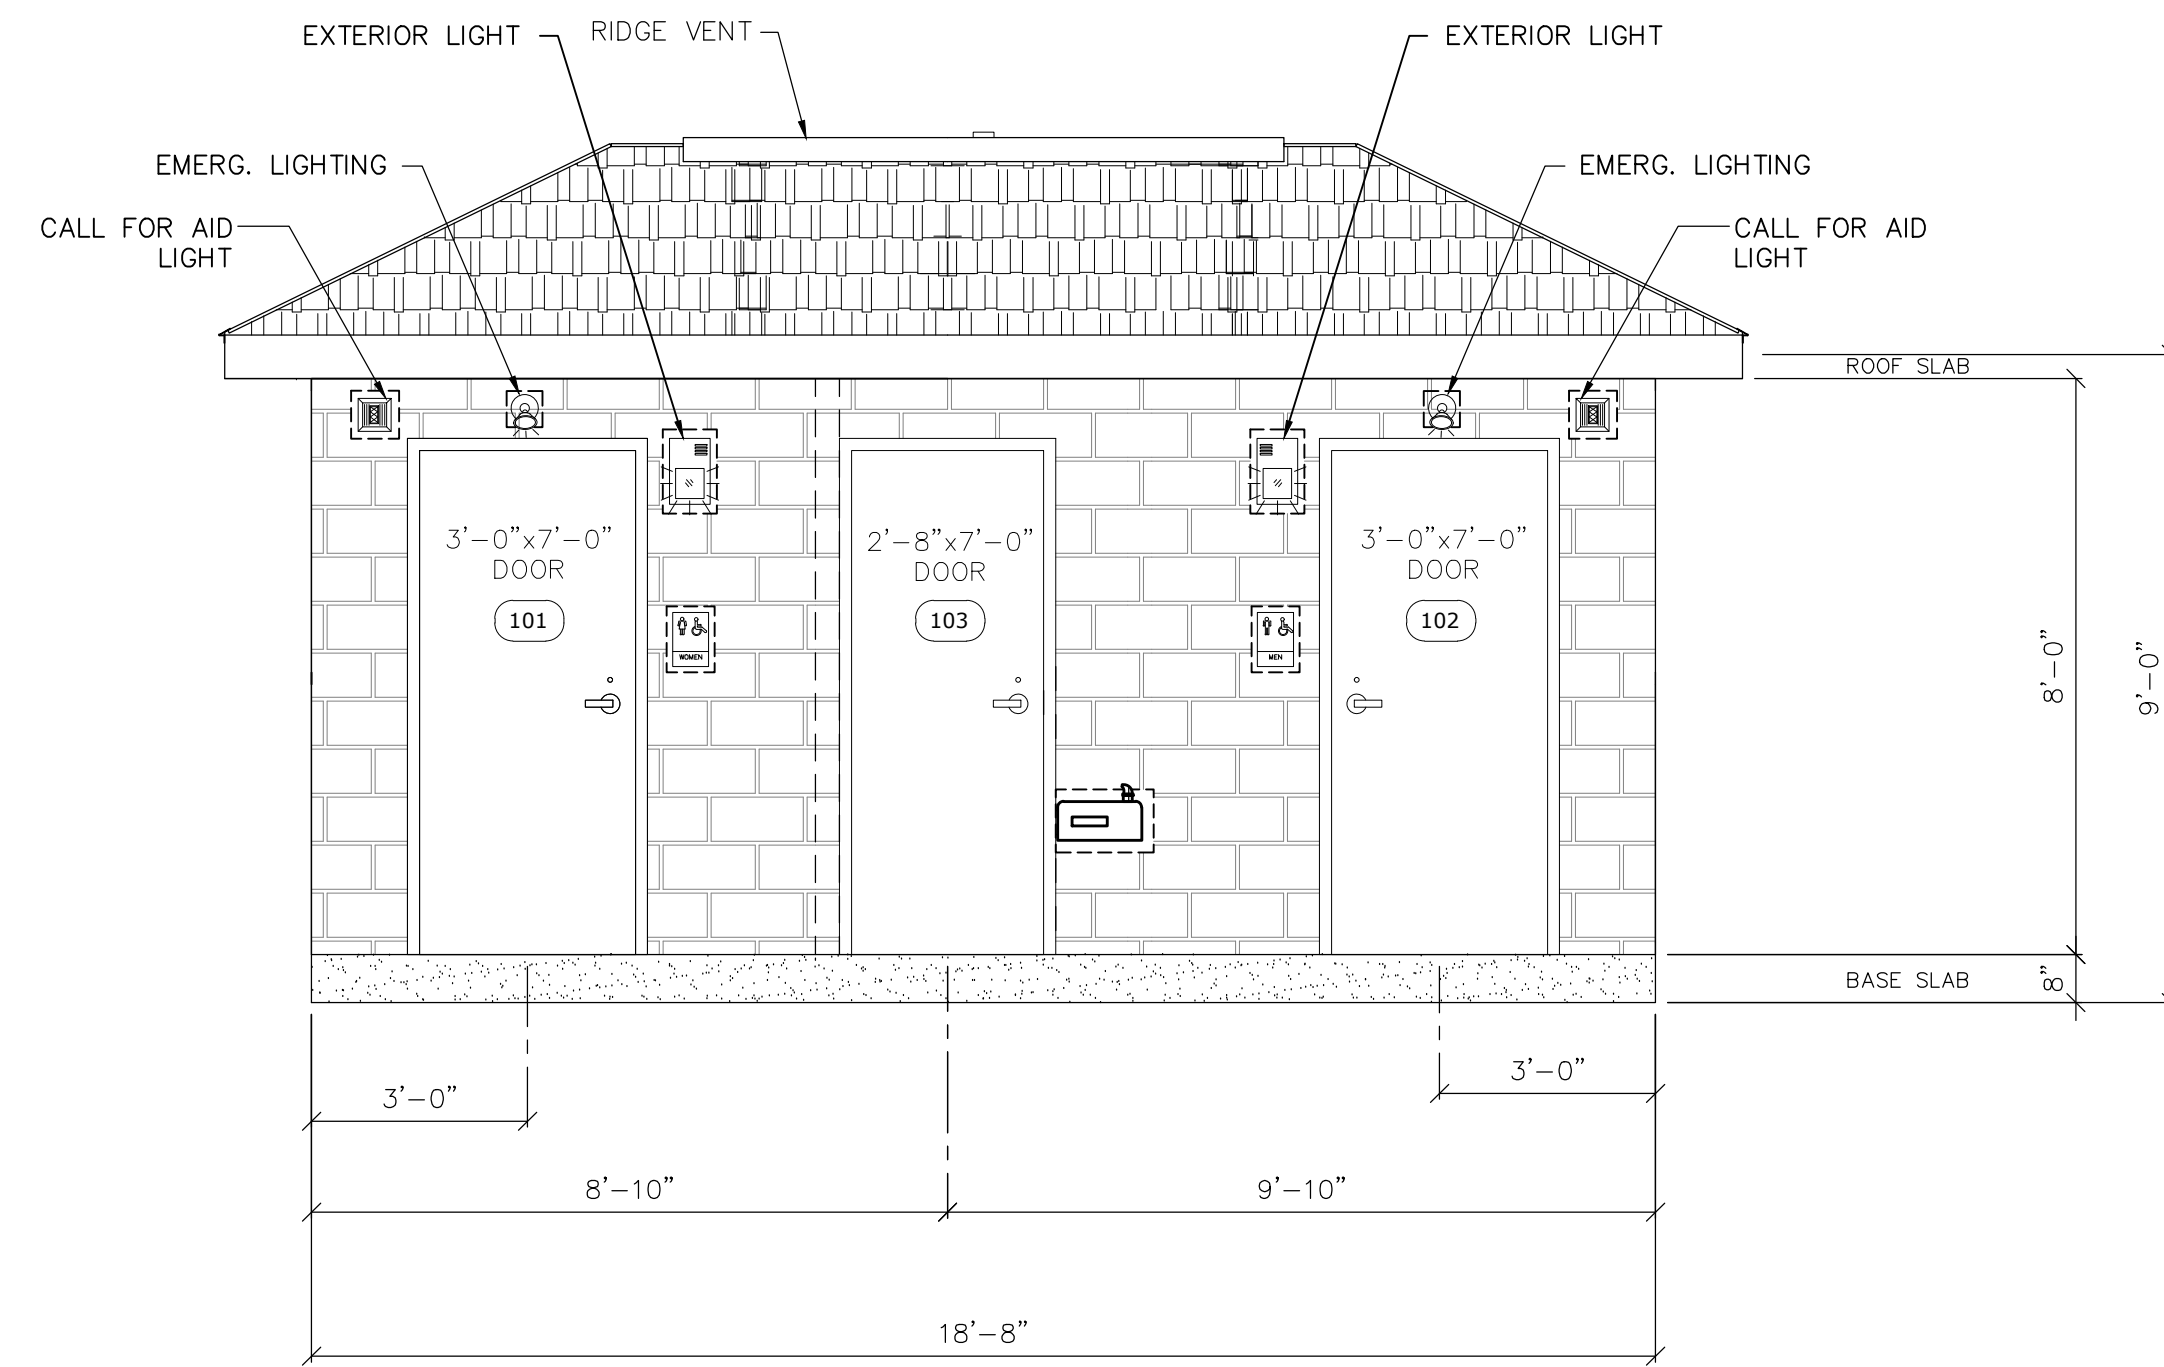


A EXTERIOR ELEVATION

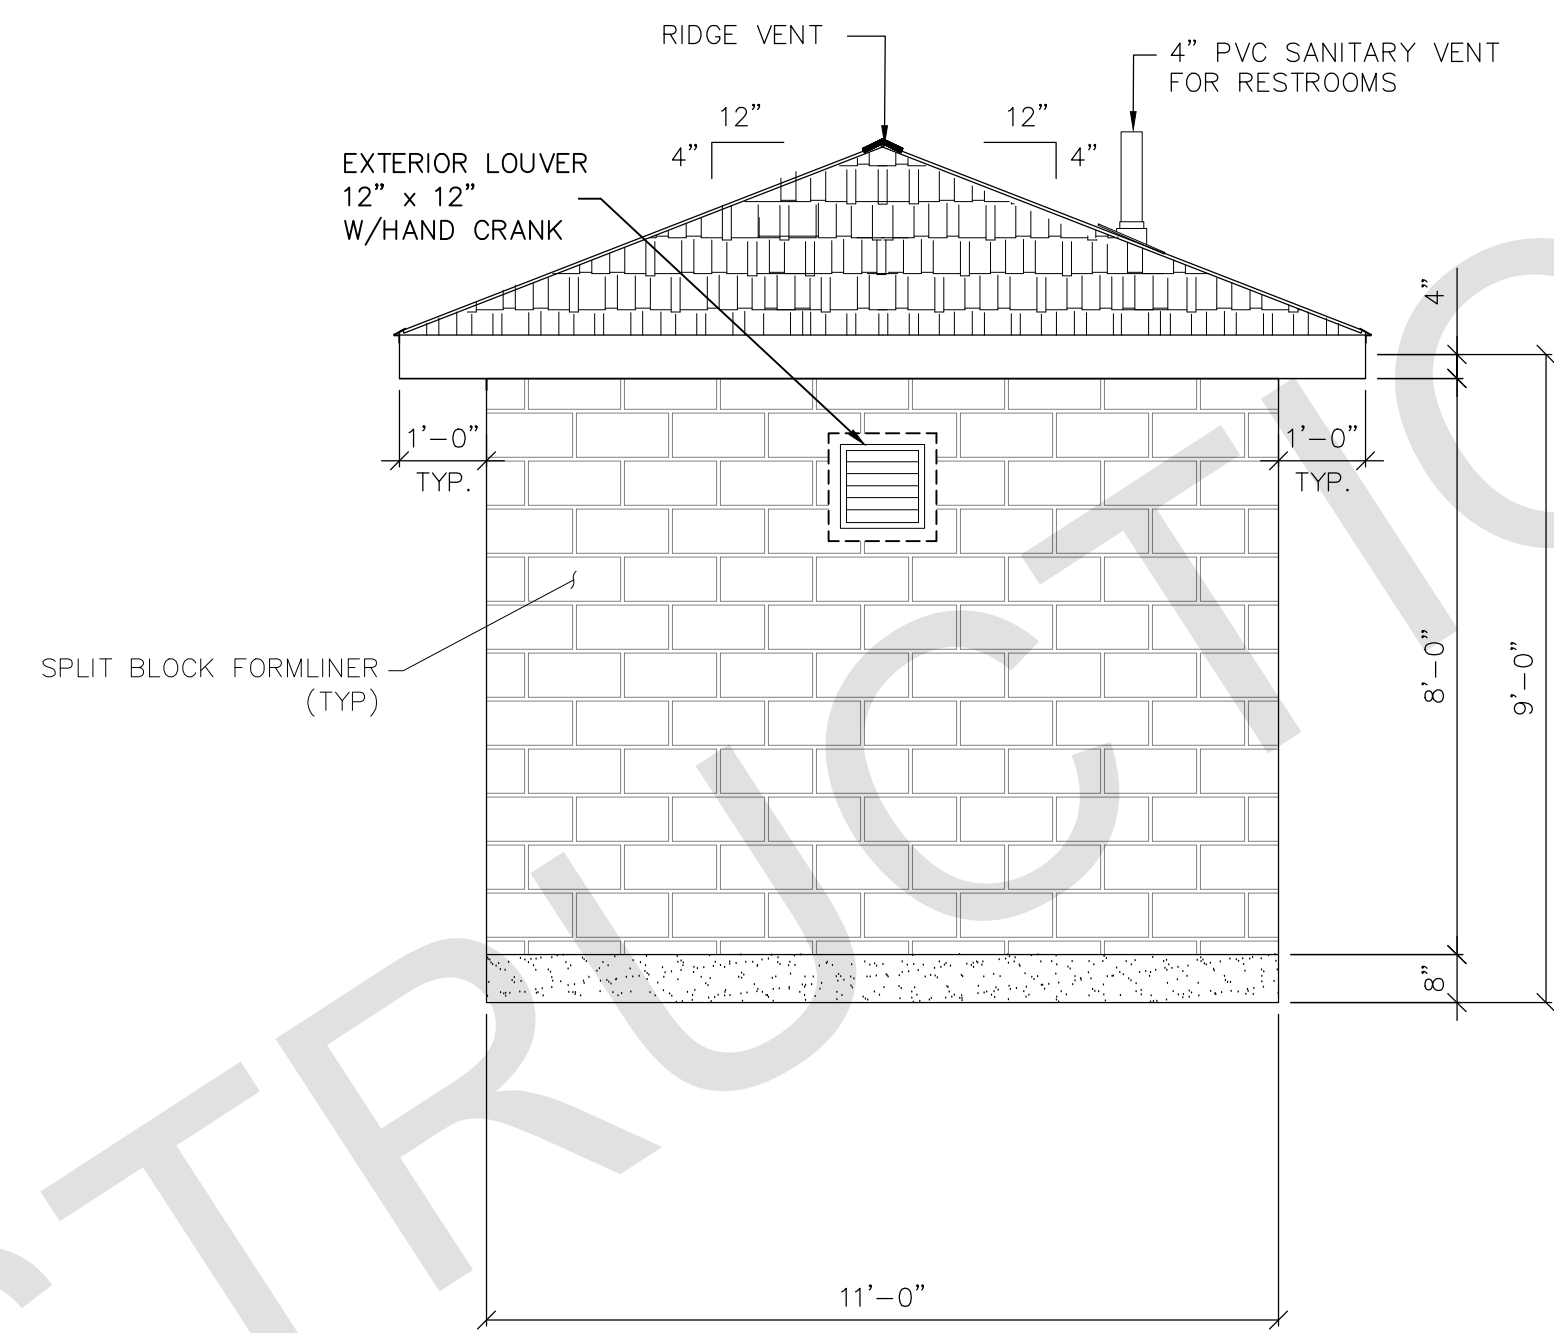

B EXTERIOR ELEVATION

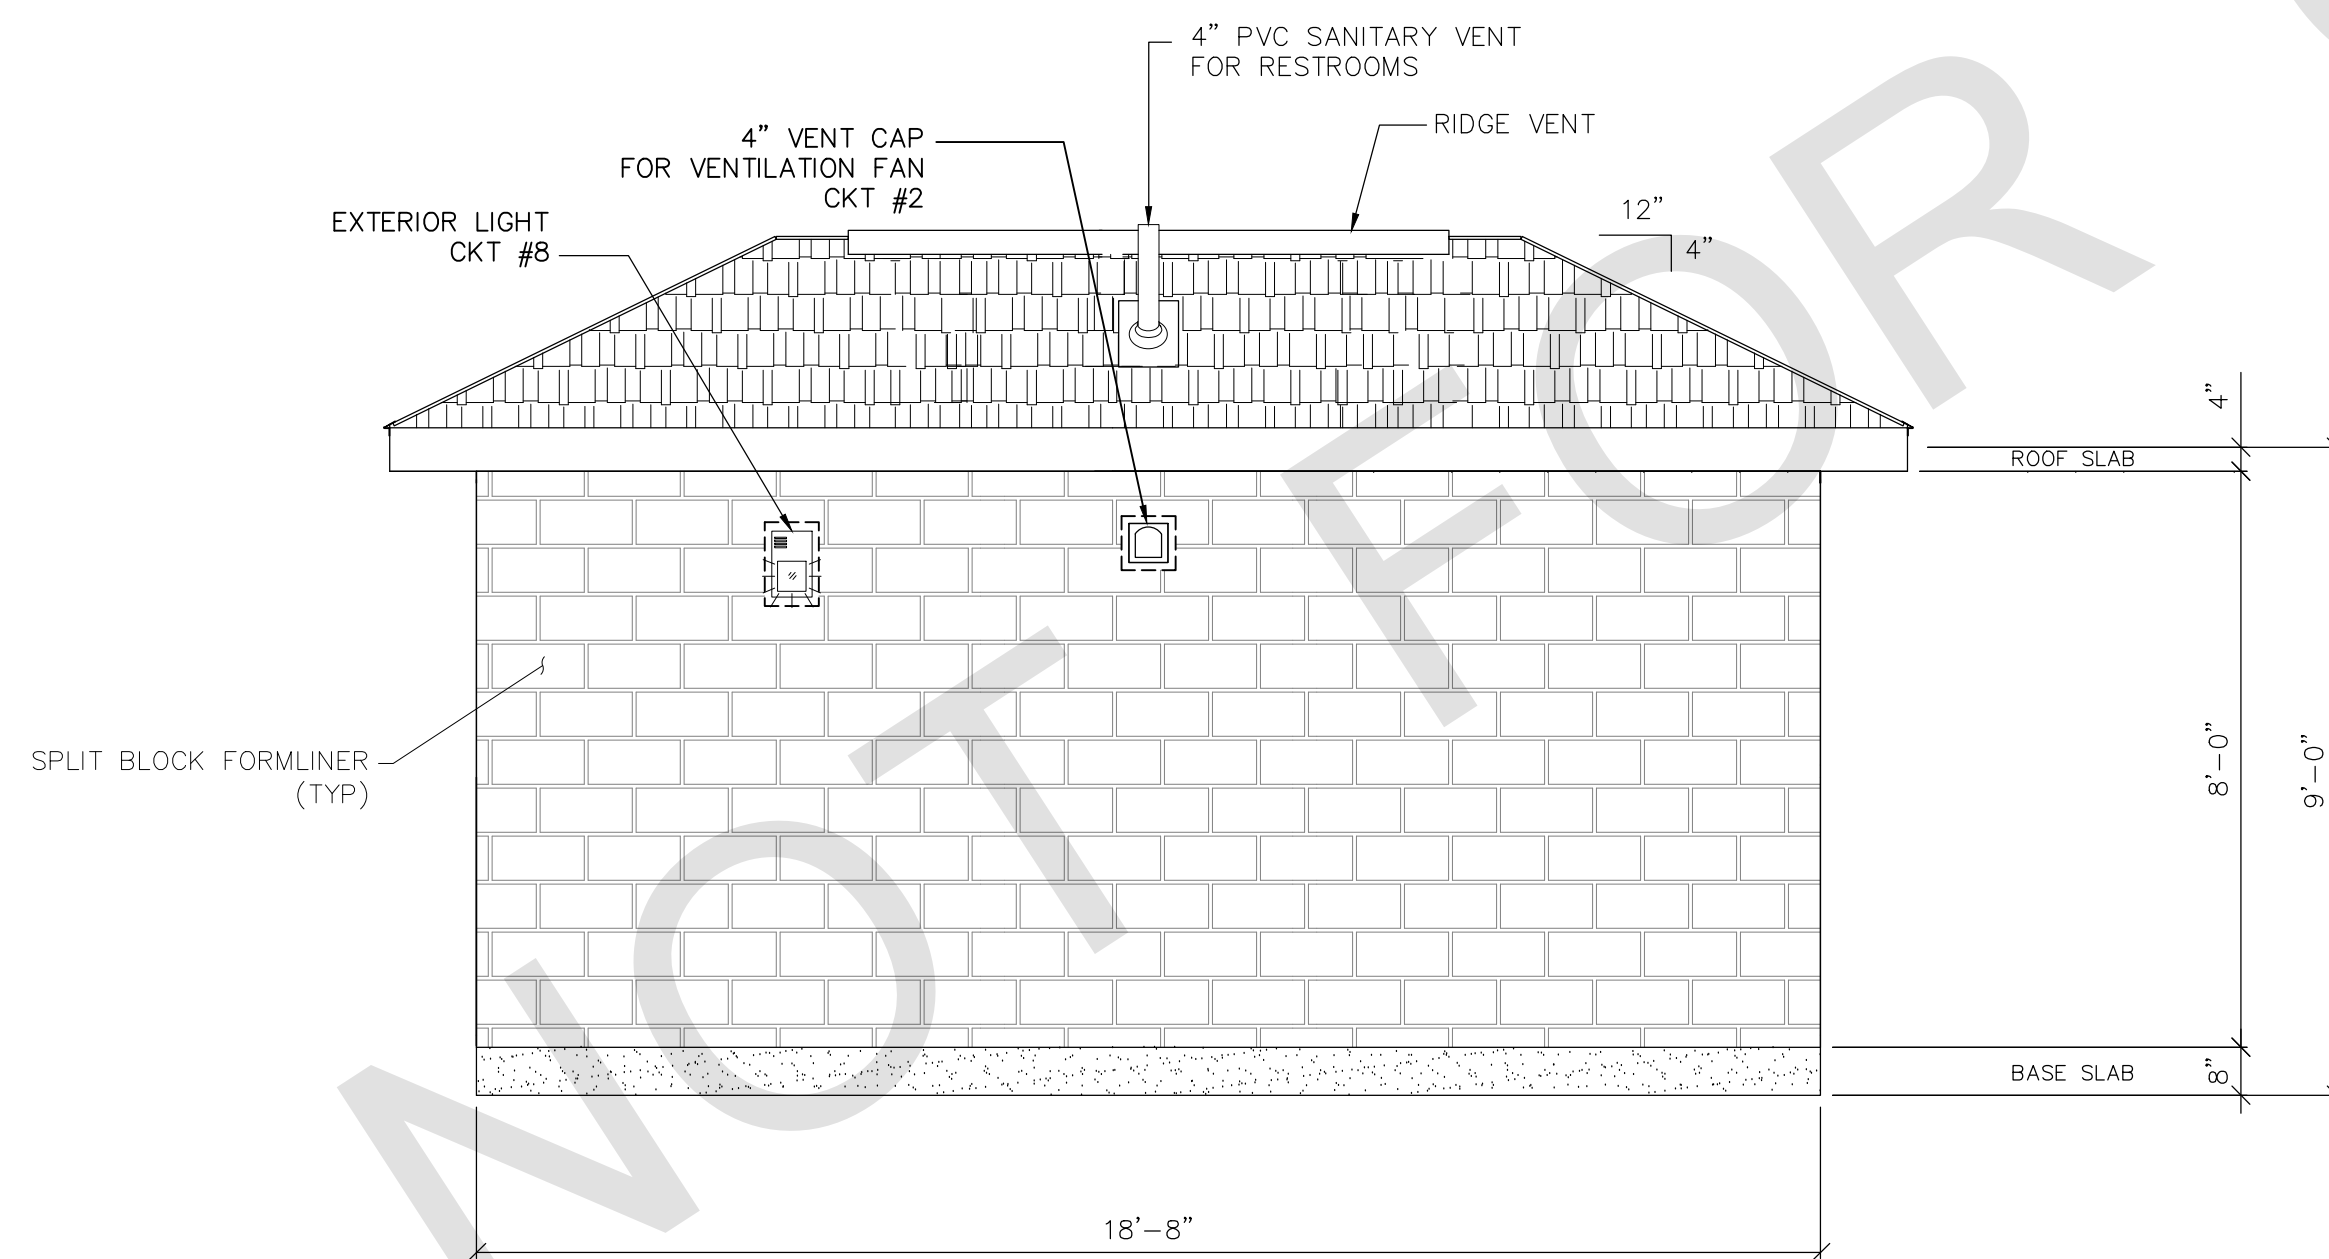

C EXTERIOR ELEVATION

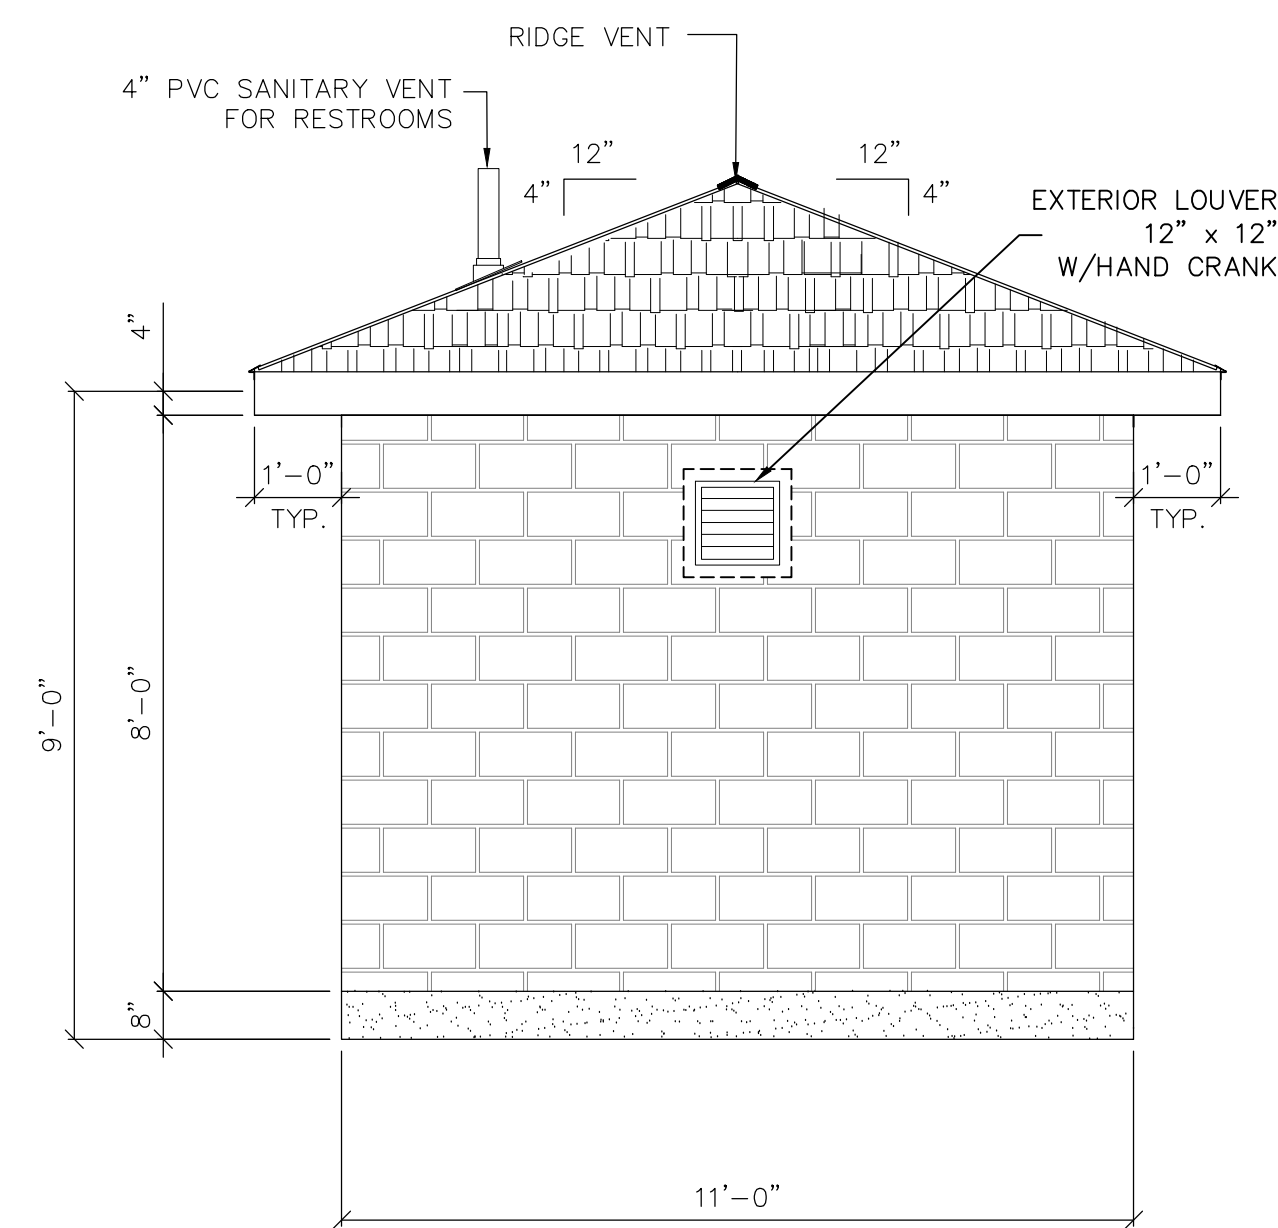

D EXTERIOR ELEVATION

DRAWING LOG				
REV. NO.	DATE	DRAWN BY	DESCRIPTION	