




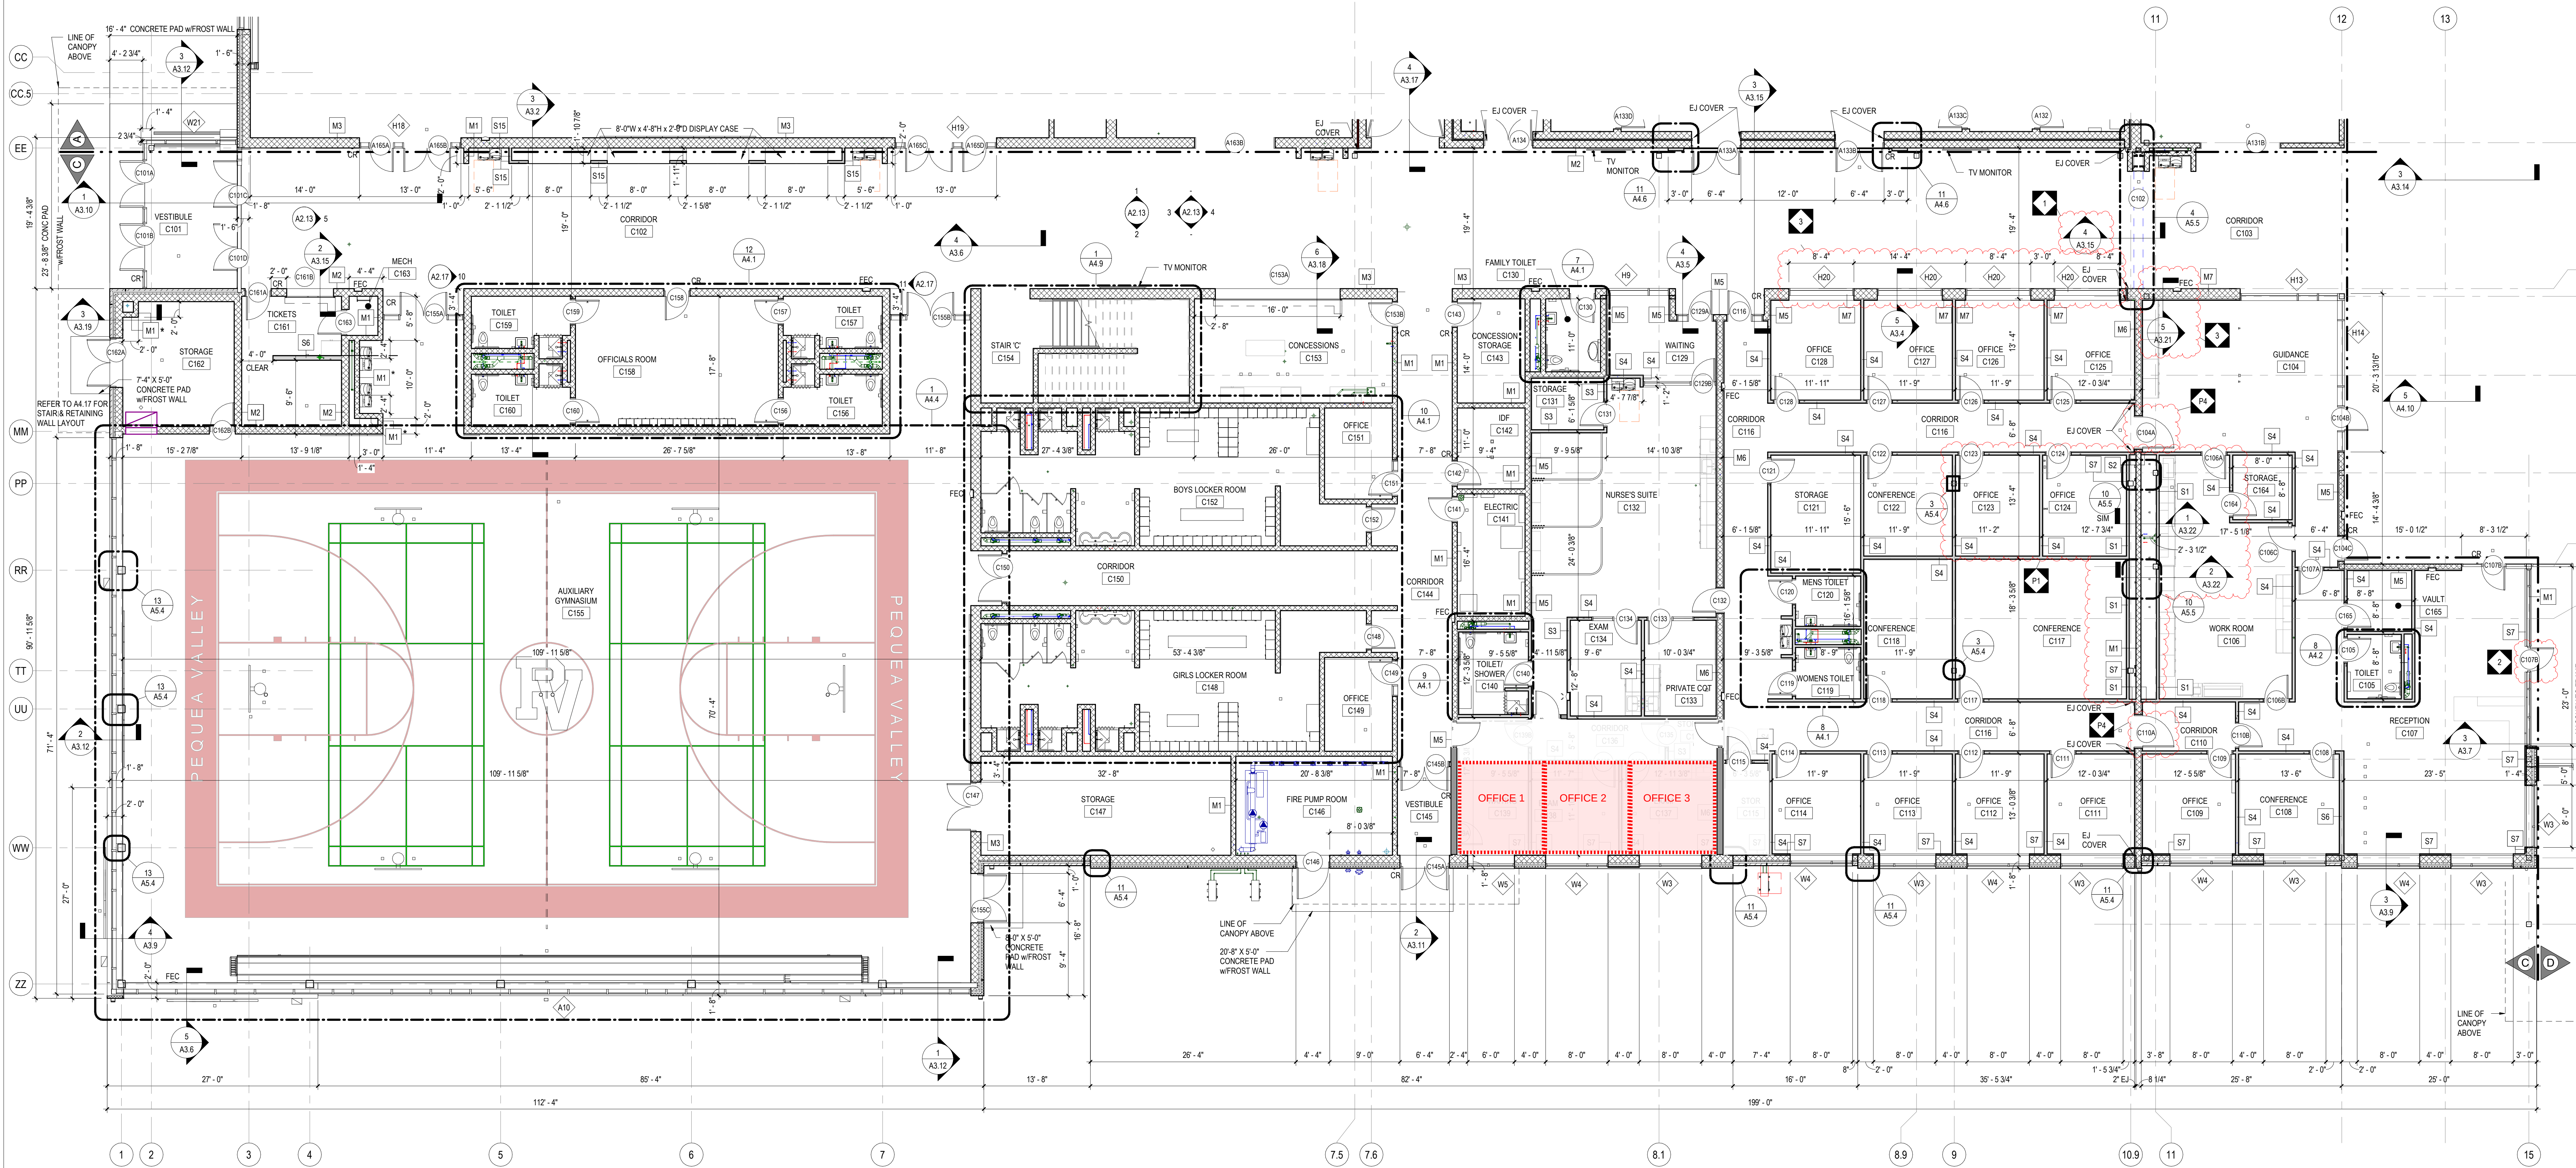

1 FIRST FLOOR PLAN - UNIT C
1/8" = 1'-0"

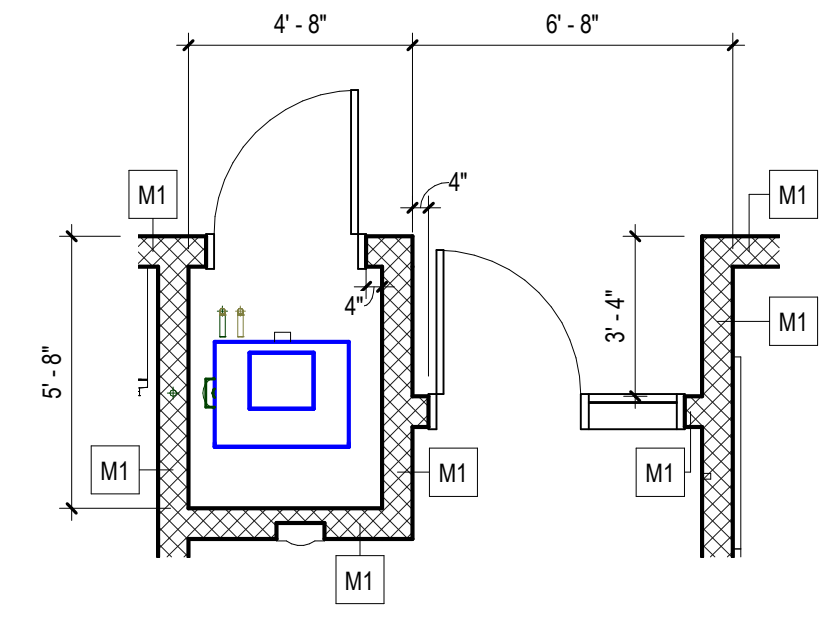


2 TYPICAL CLASSROOM SINGLE ENTRANCE & MECHANICAL CLOSET
1/4" = 1'-0"

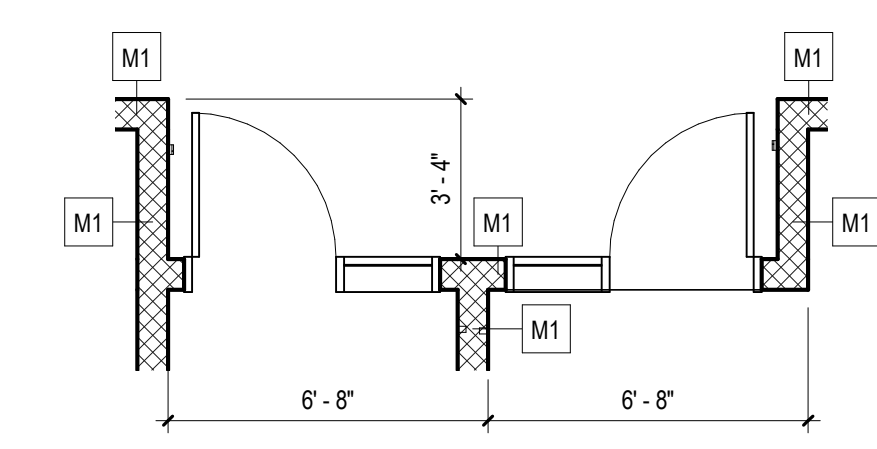

3 TYPICAL CLASSROOM DOUBLE ENTRANCE
1/4" = 1'-0"

ALL REPORTS, PLANS, SPECIFICATIONS AND COMPUTER FILES RELATING TO THIS PROJECT ARE THE PROPERTY OF CRABTREE ROHRBAUGH & ASSOCIATES. CRABTREE ROHRBAUGH & ASSOCIATES RETAINS ALL COMMON LAW, STATUTE AND OTHER RESERVED RIGHTS INCLUDING THE COPYRIGHT, PATENT, TRADEMARK AND OTHER RIGHTS IN ANY AND ALL INFORMATION CONTAINED HEREIN. CRABTREE ROHRBAUGH & ASSOCIATES WILL BE SUBJECT TO LOCAL PROSECUTION.

KEY PLAN

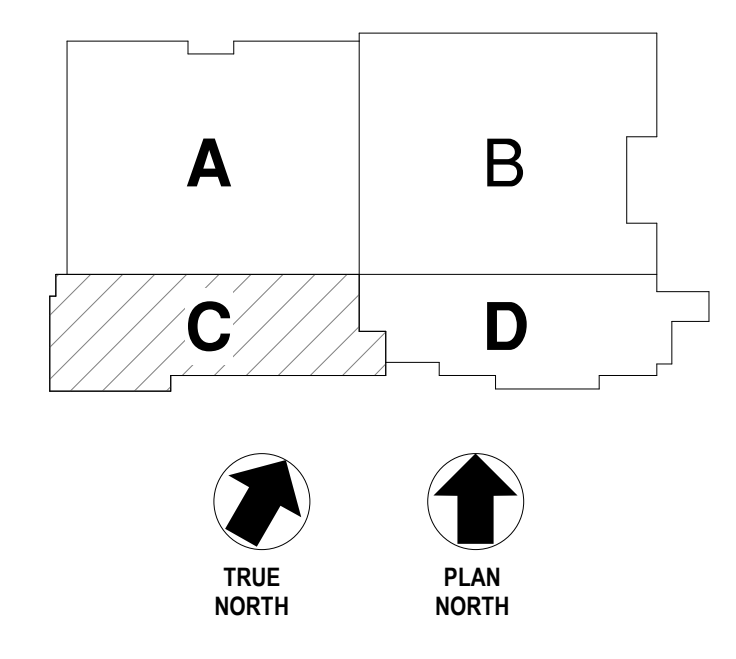

REVISIONS

NO.	DATE	DESCRIPTION OF CHANGES
1	05/20/2022	ADDITION #3
2	7/6/2022	ADDITION #4
3	7/13/2022	ADDITION #5
4	10/10/2022	PERMIT REVISION - CODE COMMENT #1, 2, 3, 4, 10
5	10/10/2022	PERMIT REVISION - CODE COMMENT #13 & 14

CRABTREE ROHRBAUGH & ASSOCIATES - ARCHITECTS
TOWSON, MARYLAND
CHARLOTTEVILLE, VIRGINIA
WHITE SULPHUR SPRINGS, WEST VIRGINIA
401 EAST WINDING HILL ROAD
MECHANICSBURG PA 17055
717-458-0272



FIRST FLOOR PLAN - UNIT C
PLOT SCALE:
As Indicated
FILENAME:
DATE:
JUNE 2, 2022






PROPOSED NEW
PEQUEA VALLEY MIDDLE SCHOOL - HIGH SCHOOL
PEQUEA VALLEY SCHOOL DISTRICT
KINZERS, PA 17535



PROJECT
3448
A1.5

GENERAL NOTES:

- ALL DOOR JAMBS SHALL BE LOCATED 4" FROM INSIDE CORNER OF WALL ON HINGE SIDE UNLESS OTHERWISE INDICATED.
- COORDINATE LOCATION OF MEP EQUIPMENT, DEVICES, OUTLET BOXES, ETC. WITH OTHER EQUIPMENT AND FINISH SCHEDULE PRIOR TO INSTALLATION.
- ALL EXTERIOR ENTRANCE PADS SHALL BE SLOPED 2% MAX AWAY FROM THE BUILDING TO EDGE OF PAD. REFER TO STRUCTURAL DRAWINGS.
- UNLESS NOTED OTHERWISE, ALL FLOOR DRAINS SHALL BE SET 1/4" MAX BELOW FIN FLOOR. DASH FIN FLOOR MIN. OF 24" RADIUS TO TOP OF FLOOR DRAIN. REFER TO PLUMBING DRAWINGS.
- UNLESS NOTED OTHERWISE, WHERE DIFFERENT FLOOR ELEVATIONS OCCUR ON OPPOSITE SIDES OF INTERIOR MASONRY WALLS, PROVIDE COLD FLUID APPLIED WATERPROOFING (FSM) ON THE BACKFILL FACE OF WALL. APPLY CRAMP FROM UNDERSIDE OF CONC. SLAB TO TOP OF FOOTING BELOW CRAMP NOT TO INTERFERE WITH INSTALLATION OF CONC. SLAB VAPOR BARRIER.
- GC TO PROVIDE ALL LOUVERS COORDINATE WITH MEP DRAWINGS.
- ALL WALL LAYOUT DIMENSIONS ARE FROM FACE OF STUD & FACE OF CHAIR UNLESS OTHERWISE NOTED.
- REFER TO A6.6 FOR EXPANSION JOINT DETAILS.
- ALL GWS CORNERS TO RECEIVE CORNER GUARD. SEE DETAIL 12A/6.

     

1. ALL CASEWORK SHALL RECEIVE LOCKS.

MOUNTING HEIGHT SCHEDULE

NO	DESCRIPTION	MANUFACTURER	MODEL	DIMENSIONS
103	1-DOOR TALL WARDROBE W/ HANGER ROD - LEFT HINGED	CASE SYSTEMS	T2310	18"W x 24"D x 84"H
118	1-DOOR TALL STORAGE - RIGHT HINGED	CASE SYSTEMS	T0120	18"W x 24"D x 84"H
201	ADA VANITY SINK BASE CABINET	CASE SYSTEMS	D1000	36"W x 24"D x 34"H
210	1-DOOR/1-DRAWER BASE CABINET - LEFT HINGED	CASE SYSTEMS	B3110	24"W x 24"D x 34"H
211	1-DOOR/1-DRAWER BASE CABINET - RIGHT HINGED	CASE SYSTEMS	B3110	21"W x 24"D x 34"H
246	4-EQUAL DRAWER BASE CABINET	CASE SYSTEMS	B4040	21"W x 24"D x 34"H
255	2-DRAWER LATERAL FILE CABINET	CASE SYSTEMS	B7500	36"W x 24"D x 34"H
305	2-DOOR WALL CABINET	CASE SYSTEMS	W0100	36"W x 14"D x 30"H
314	2-DOOR WALL CABINET	CASE SYSTEMS	W0100	36"W x 14"D x 30"H
318	2-DOOR WALL CABINET	CASE SYSTEMS	W0100	30"W x 14"D x 16"H
320	1-DOOR WALL CABINET - LEFT HINGED	CASE SYSTEMS	W0110	24"W x 14"D x 30"H
321	1-DOOR WALL CABINET - RIGHT HINGED	CASE SYSTEMS	W0110	24"W x 14"D x 30"H
327	1-DOOR WALL CABINET - RIGHT HINGED	CASE SYSTEMS	W0120	21"W x 14"D x 30"H
334	1-DOOR NARCOTICS LOCKER - LEFT HINGED	CASE SYSTEMS	Y3210	18"W x 9"D x 12"H
708	MARKERBOARD	SEE SPECIFICATIONS	SEE SPECIFICATIONS	5'-0"W x 4'-0"H
719	TACK BOARD	SEE SPECIFICATIONS	SEE SPECIFICATIONS	8'-0"W x 4'-0"H

ALL REPORTS, PLANS, SPECIFICATIONS AND COMPUTER FILES RELATING TO THIS PROJECT ARE THE PROPERTY OF CRABTREE, ROHRBAUGH & ASSOCIATES. CRABTREE ROHRBAUGH & ASSOCIATES RETAINS ALL COMMON LAW, STATUTE AND OTHER RESERVED RIGHTS INCLUDING THE COPYRIGHT THERE-TO. REPRODUCTION OF THE MATERIAL HEREIN OR SUBSTANTIAL USE WITHOUT WRITTEN PERMISSION IN CRABTREE, ROHRBAUGH & ASSOCIATES VIOLATES THE COPYRIGHT LAWS OF THE UNITED STATES AND WILL BE SUBJECT TO LEGAL PROSECUTION.
© CRABTREE, ROHRBAUGH & ASSOCIATES, INC 2020

[illegible]

CRABTREE ROHRBAUGH & ASSOCIATES - ARCHITECTS
401 EAST WINDING HILL ROAD | TOWSON, MARYLAND
www.cra-architects.com

CHARLOTTESVILLE, VIRGINIA
WHITE SULPHUR SPRINGS, WEST VIRGINIA

PROPOSED NEW



LARGE SCALE LAYOUT:
NURSE

PLOT SCALE:
1/4" = 1'-0"

DATE: JUNE 2, 2022

PROJECT
3448

I4.20

ALL REPORTS, PLANS, SPECIFICATIONS AND COMPUTER FILES RELATING TO THIS PROJECT ARE THE PROPERTY OF CRABTREE, ROHRBAUGH & ASSOCIATES. CRABTREE ROHRBAUGH & ASSOCIATES RETAINS ALL COMMON LAW, STATUTE AND OTHER RESERVED RIGHTS INCLUDING THE COPYRIGHT, PATENT, TRADEMARK AND OTHER RIGHTS IN ANY DESIGN OR INVENTION. NO PART OF THIS DOCUMENT OR ANY INFORMATION CONTAINED HEREIN MAY BE REPRODUCED OR TRANSMITTED IN ANY FORM OR BY ANY MEANS, ELECTRONIC OR MECHANICAL, INCLUDING PHOTOCOPYING, RECORDING, OR BY ANY INFORMATION STORAGE AND RETRIEVAL SYSTEM, WITHOUT PERMISSION IN WRITING FROM CRABTREE, ROHRBAUGH & ASSOCIATES. CRABTREE, ROHRBAUGH & ASSOCIATES DISCLAIMS THE COPYRIGHT LAWS OF THE UNITED STATES AND WILL BE SUBJECT TO LOCAL PROSECUTION. © CRABTREE, ROHRBAUGH & ASSOCIATES, INC. 2022

REVISIONS

NO	DATE	NAME	DESCRIPTION OF CHANGES

CRABTREE ROHRBAUGH & ASSOCIATES - ARCHITECTS
401 EAST WINDING HILL ROAD
MECHANICSBURG PA 17055
717-458-0272

TOWSON, MARYLAND
CHARLOTTESVILLE, VIRGINIA
WHITE SULPHUR SPRINGS, WEST VIRGINIA



LARGE SCALE LAYOUTS
NURSE

PLOT SCALE:
1/4" = 1'-0"







FILENAME:

DATE:
JUNE 2, 2022

PROPOSED NEW
PEQUEA VALLEY MIDDLE SCHOOL - HIGH SCHOOL
PEQUEA VALLEY SCHOOL DISTRICT
KINZERS, PA 17535

PROJECT
3448

14.20

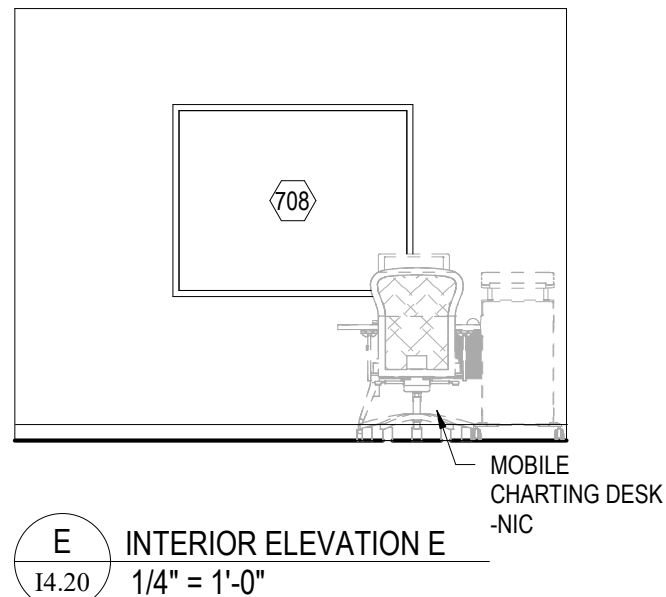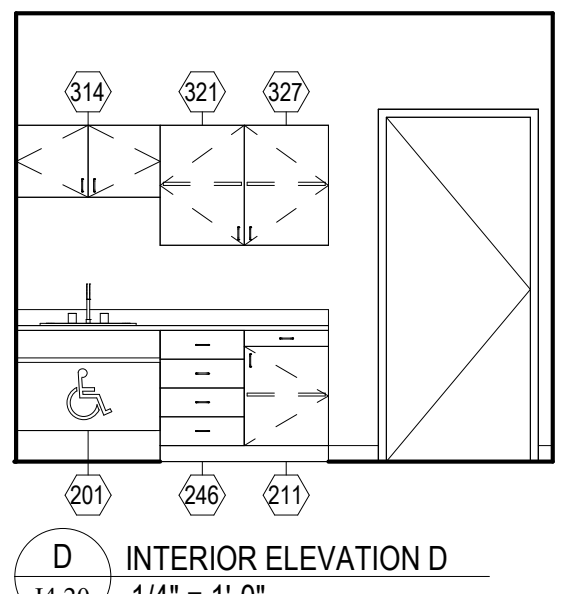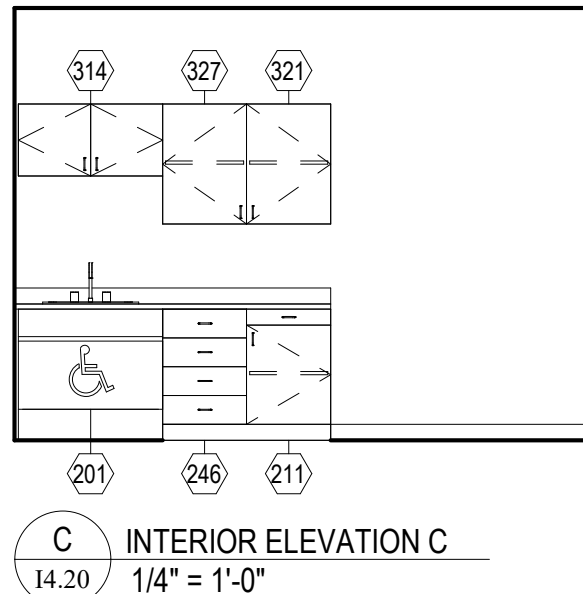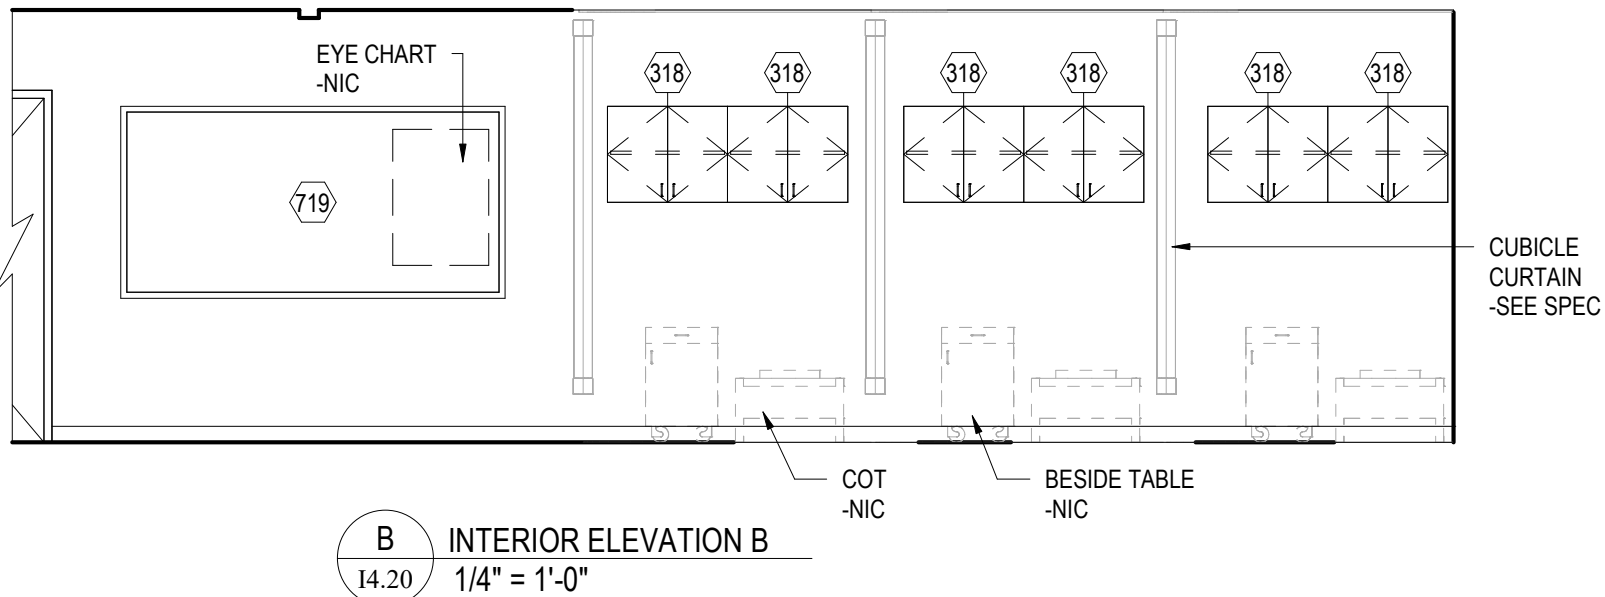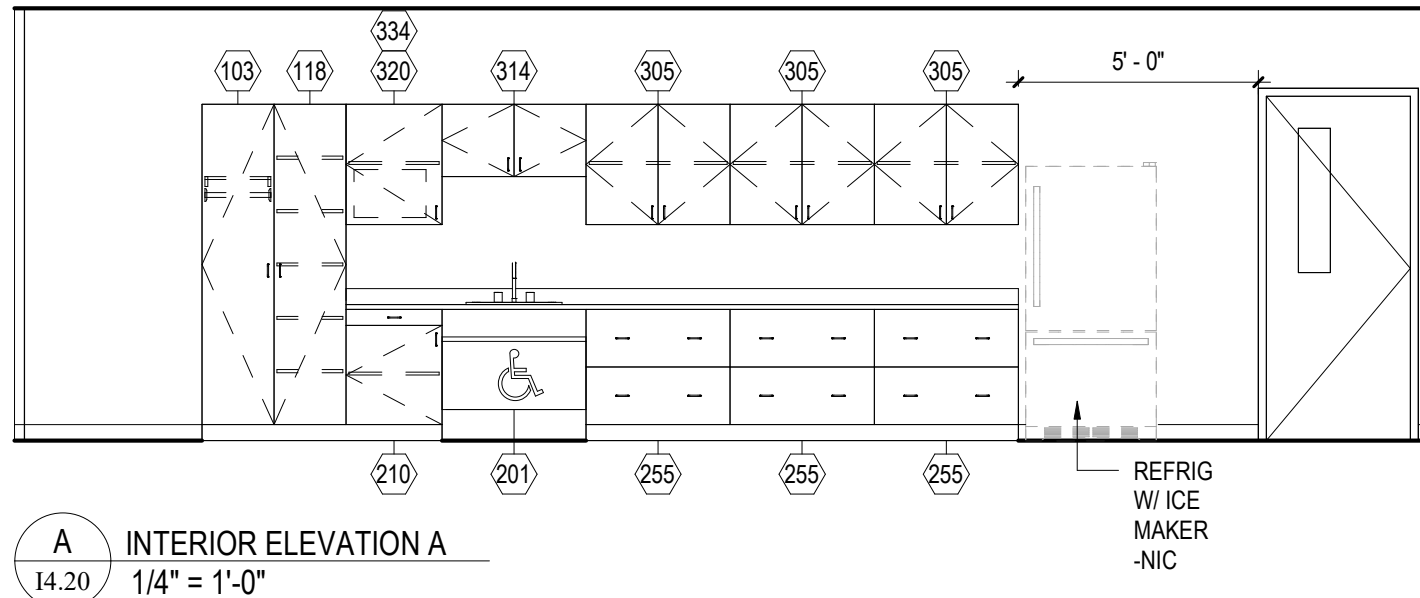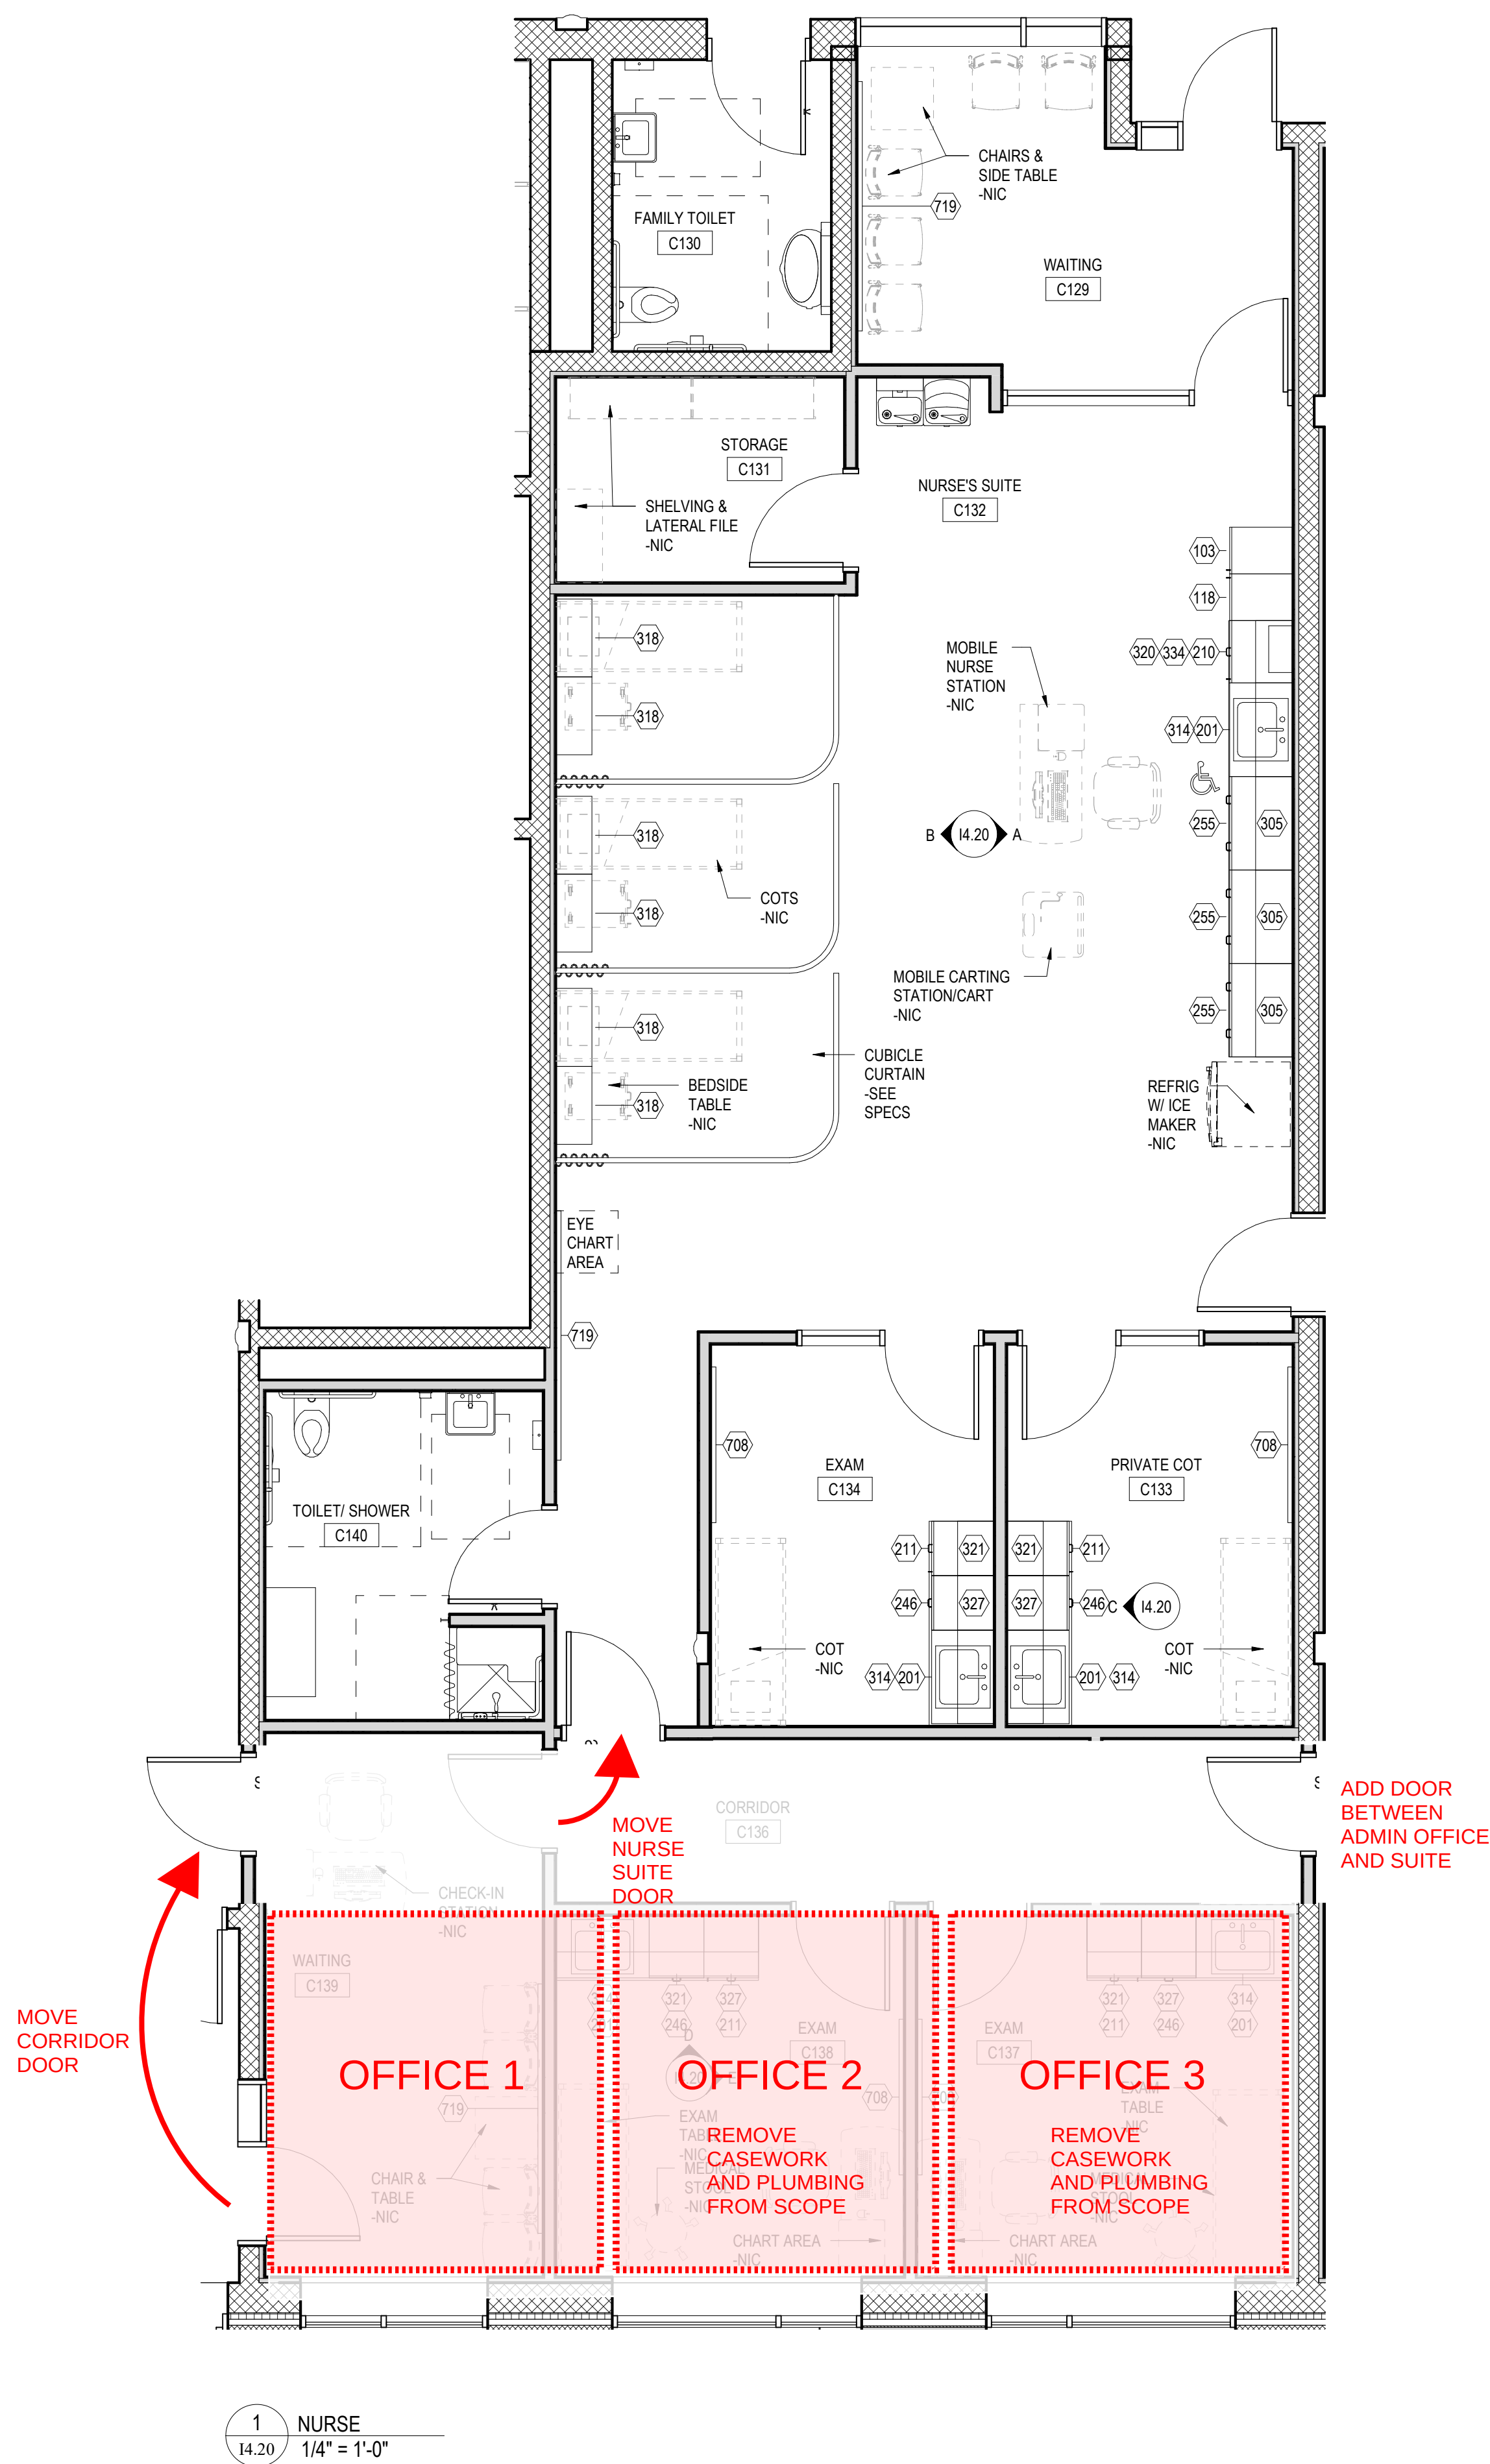

GENERAL NOTE IN REFERENCE TO 14.20	
1. ALL CASEWORK SHALL RECEIVE LOCKS.	
MOUNTING HEIGHT SCHEDULE	
MARKER BOARD	2'-10" AFF TO BOTTOM EDGE
TACK BOARD	2'-10" AFF TO BOTTOM EDGE
BASE CABINETS	2'-10" AFF TO TOP OF CABINET
WALL CABINETS	7'-0" AFF TO TOP OF CABINET
LCD BRACKET-CEILING LCD-BRACKET BY OWNER INSTALLED BY GC	CENTERED ON THE MARKER BOARD AND/OR COMINATION MARKER/TACK BOARD PER MANUFACTURER'S WRITTEN RECOMMENDATIONS.
LCD DISPLAY TV TV-BRACKET BY OWNER INSTALLED BY GC	REFER TO DRAWINGS. VERIFY TV SIZES WITH OWNER

14.20 - GENERAL CASEWORK AND EQUIPMENT SCHEDULE				
NO	DESCRIPTION	MANUFACTURER	MODEL	DIMENSIONS
103	1-DOOR TALL WARDROBE W/HANGER ROD - LEFT HINGED	CASE SYSTEMS	T2310	18"W x 24"D x 84"H
118	1-DOOR TALL STORAGE - RIGHT HINGED	CASE SYSTEMS	T0120	18"W x 24"D x 84"H
201	ADA VANITY SINK BASE CABINET	CASE SYSTEMS	D1000	36"W x 24"D x 34"H
210	1-DOOR/1-DRAWER BASE CABINET - LEFT HINGED	CASE SYSTEMS	B3110	24"W x 24"D x 34"H
211	1-DOOR/1-DRAWER BASE CABINET - LEFT HINGED	CASE SYSTEMS	B3110	21"W x 24"D x 34"H
246	4-EQUAL DRAWER BASE CABINET	CASE SYSTEMS	B4040	21"W x 24"D x 34"H
255	2-DRAWER LATERAL FILE CABINET	CASE SYSTEMS	B7500	36"W x 24"D x 34"H
305	2-DOOR WALL CABINET	CASE SYSTEMS	W0100	36"W x 14"D x 30"H
314	2-DOOR WALL CABINET	CASE SYSTEMS	W0100	36"W x 14"D x 18"H
318	2-DOOR WALL CABINET	CASE SYSTEMS	W0100	30"W x 14"D x 16"H
320	1-DOOR WALL CABINET - LEFT HINGED	CASE SYSTEMS	W0110	24"W x 14"D x 30"H
321	1-DOOR WALL CABINET - LEFT HINGED	CASE SYSTEMS	W0110	21"W x 14"D x 30"H
327	1-DOOR WALL CABINET - RIGHT HINGED	CASE SYSTEMS	W0120	21"W x 14"D x 30"H
334	1-DOOR NARCOTICS LOCKER - LEFT HINGED	CASE SYSTEMS	Y3210	18"W x 9"D x 12"H
708	MARKERBOARD	SEE SPECIFICATIONS	SEE SPECIFICATIONS	5'-0"W x 4'-0"H
719	TACK BOARD	SEE SPECIFICATIONS	SEE SPECIFICATIONS	8'-0"W x 4'-0"H