



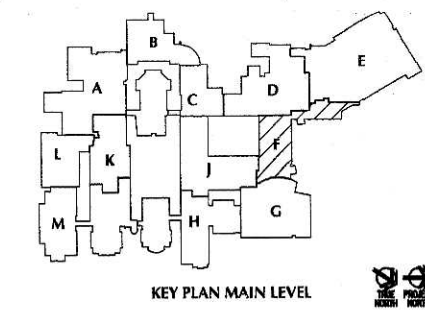

DATE	MARK	REVISIONS	DESCRIPTION
FEBRUARY 18, 2005		ISSUED FOR BIDDING AND CONSTRUCTION PURPOSES	
JUNE 20, 2005		ISSUED FOR PHASE II BID	

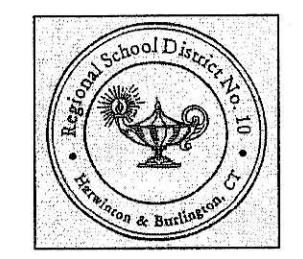


RENOVATIONS AND ADDITIONS TO THE REGIONAL SCHOOL DISTRICT 10 LEWIS S. MILLS HAR-BUR COMPLEX

24/26 LYON ROAD
BURLINGTON, CT 06013
STATE PROJECT NO. 210-0036
STATE PROJECT NO. 210-0038


WALTER MCILVEEN ASSOCIATES, INC.
CONSULTING ENGINEERS
195 WEST MAIN STREET
AVON, CT 06001-0516



DRAWN BY: SR
CHECKED BY: RL
MECHANICAL
MAIN LEVEL
FLOOR PLAN
AREA F

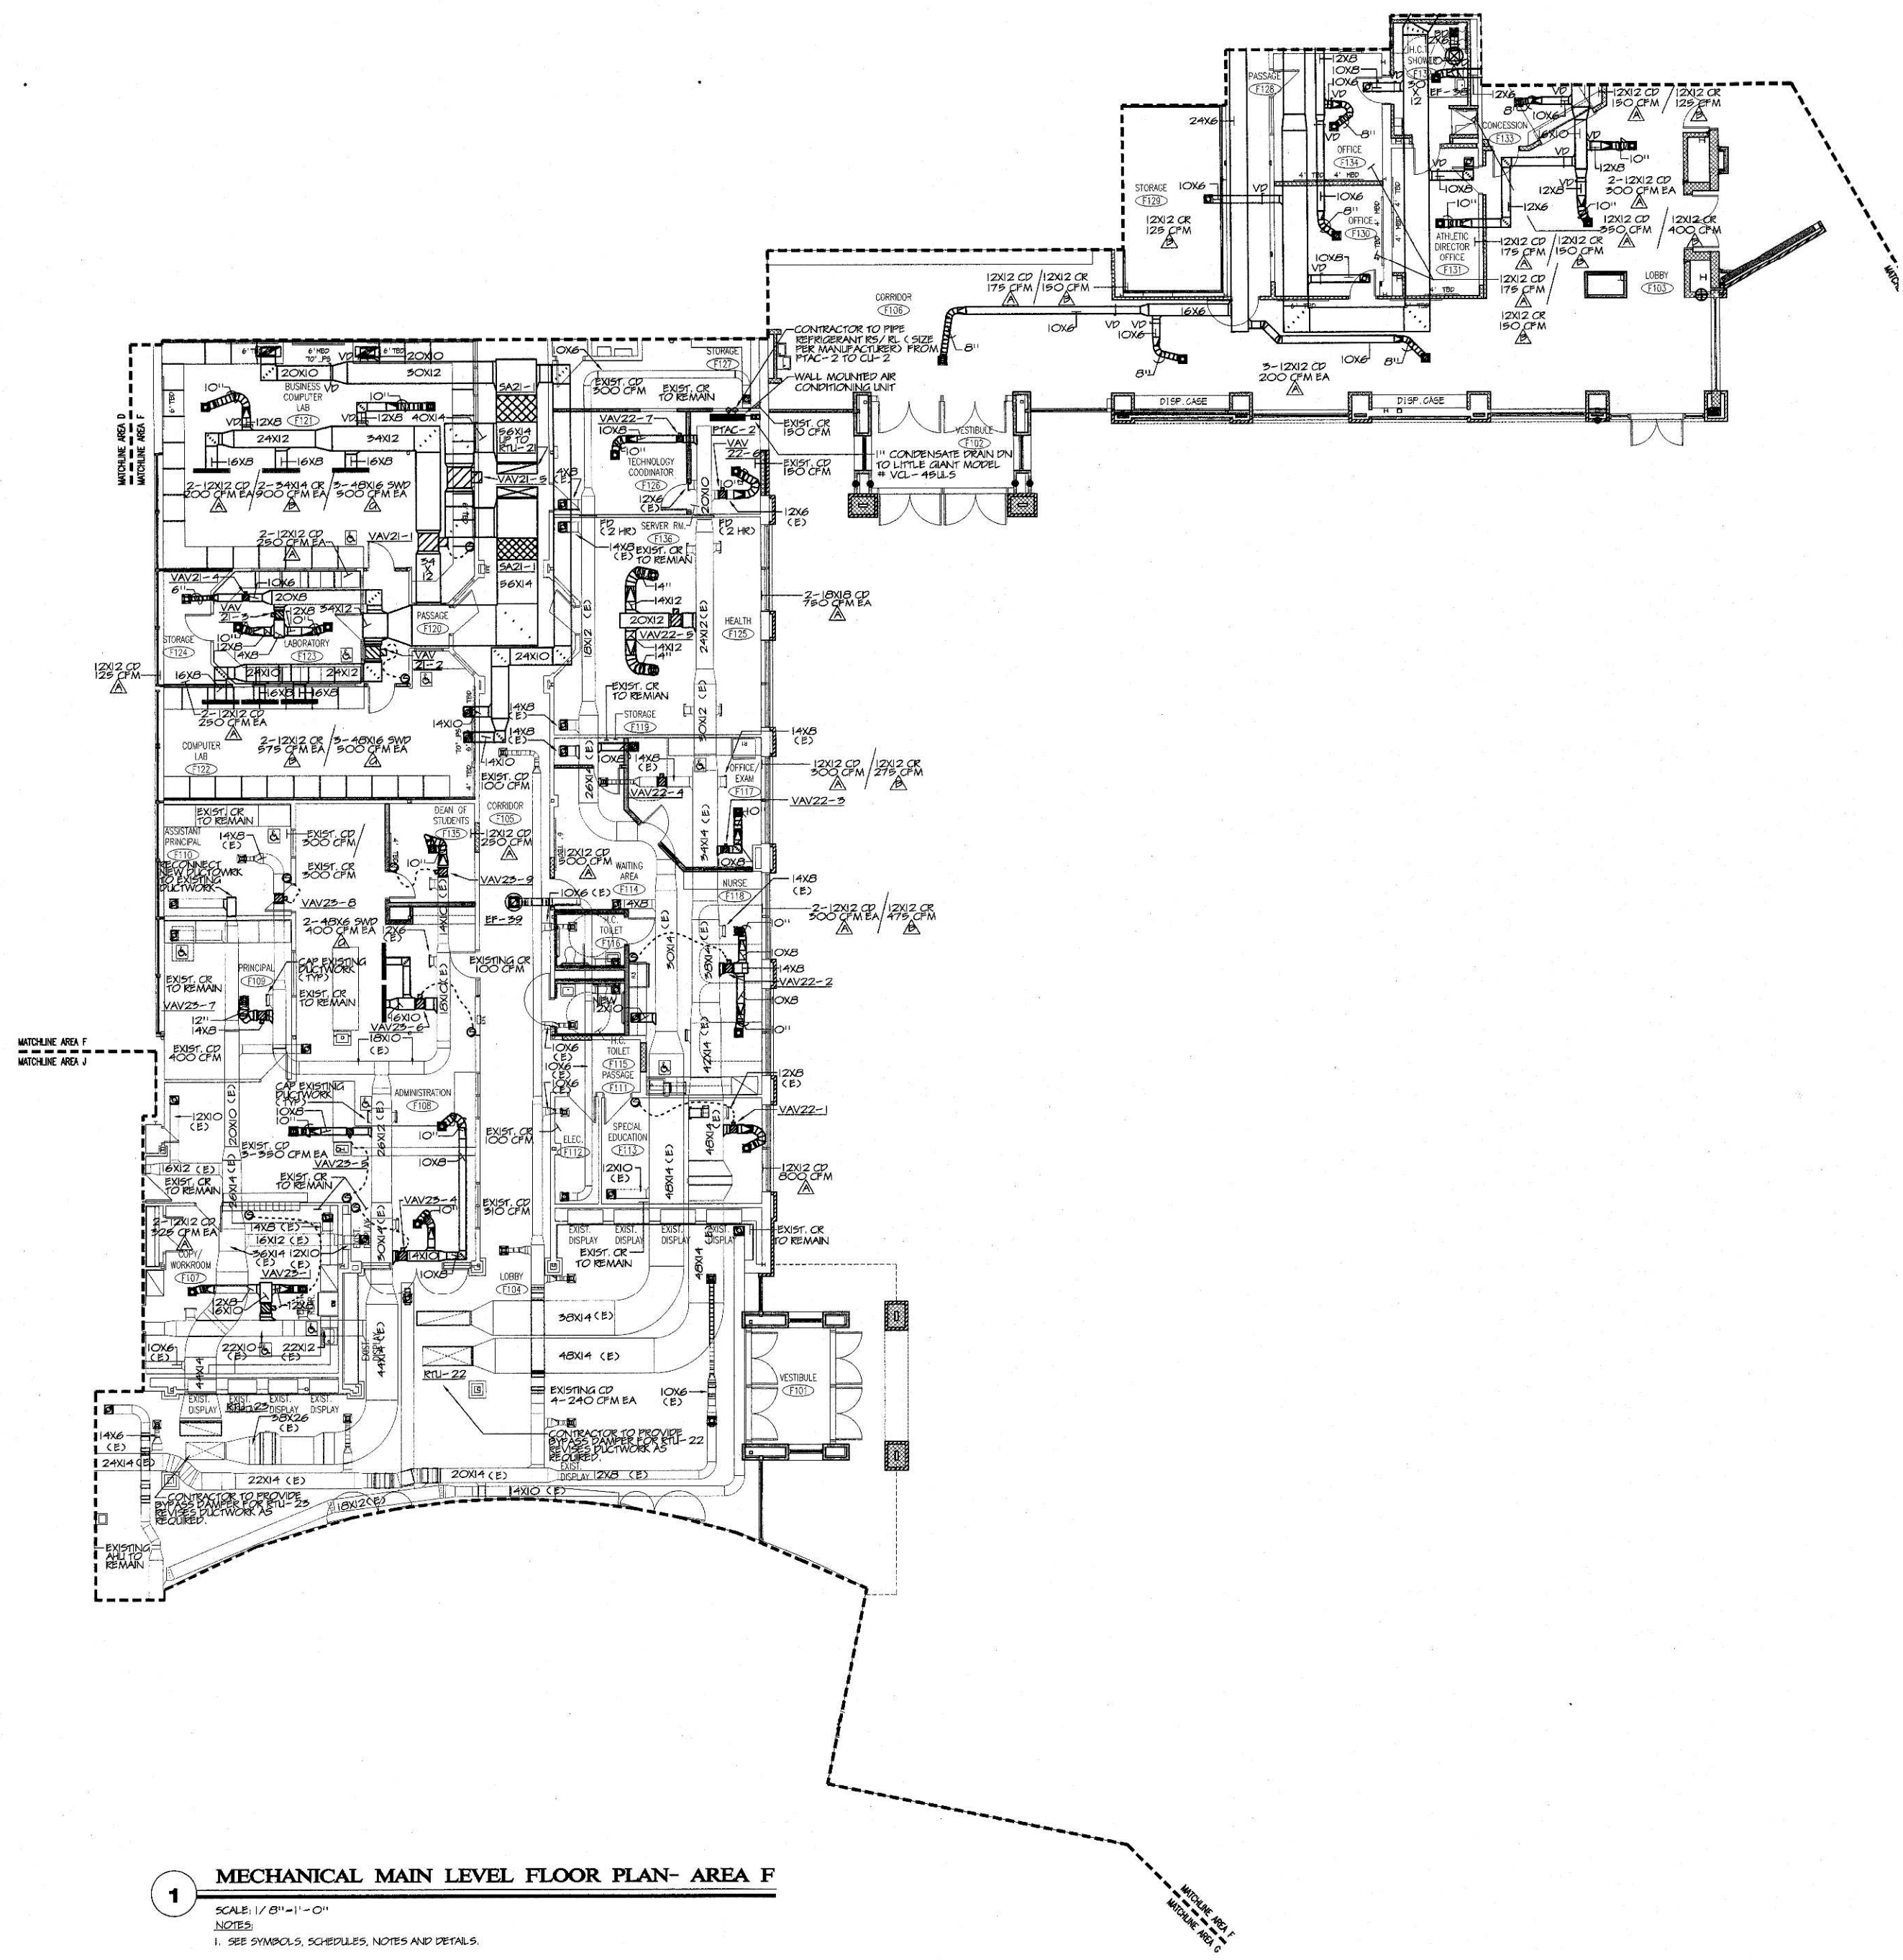

1 MECHANICAL MAIN LEVEL FLOOR PLAN- AREA F
SCALE: 1/8" = 1'-0"
NOTES:
1. SEE SYMBOLS, SCHEDULES, NOTES AND DETAILS.

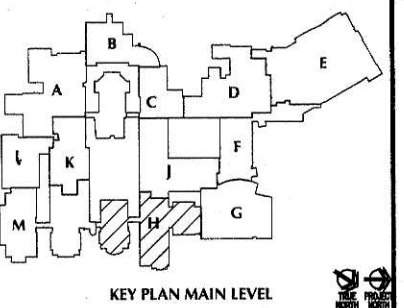


DATE	MARK	REVISIONS	DESCRIPTION
FEBRUARY 18, 2005		ISSUED FOR BIDDING AND CONSTRUCTION PURPOSES	
JUNE 20, 2005		ISSUED FOR PHASE III BID	



RENOVATIONS AND ADDITIONS TO THE REGIONAL SCHOOL DISTRICT 10 LEWIS S. MILLS HAR-BUR COMPLEX

24/26 LYON ROAD
BURLINGTON, CT 06013
STATE PROJECT NO. 210-0036
STATE PROJECT NO. 210-0038

**WALTER MCILVEEN
ASSOCIATES, INC.**
CONSULTING ENGINEERS
195 WEST MAIN STREET
AVON, CT 06001-0516

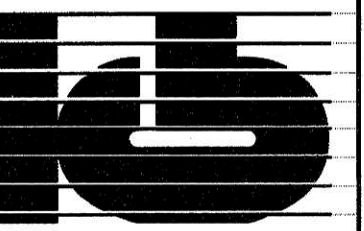

**KAESTLE BOOS
ASSOCIATES, INC.**



116 STATE RD. NEW BRIDAL, CT 06050 (860) 228-0341
134 BRIDGE ST. SUITE 210 FARMINGTON, CT 06030 (860) 621-2022
2 NEW HAVEN AVE. SUITE 120 PORTSMOUTH, CT 06059 (860) 796-1995

DRAWN BY: S.R. CHECKED BY: R.L. SCALE: AS NOTED

**MECHANICAL
MAIN LEVEL
FLOOR PLAN
AREA H**


PROJECT NO.: 04000/48114 DRAWING NO.:

DATE: JANUARY 28, 2005 **M2.09**

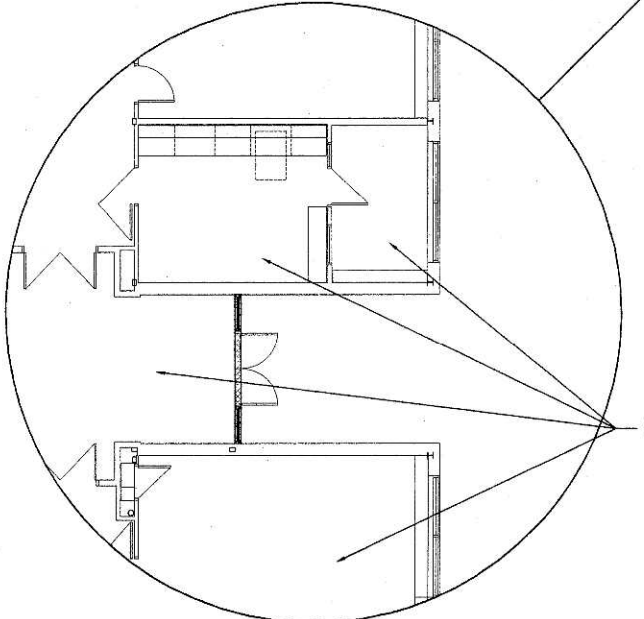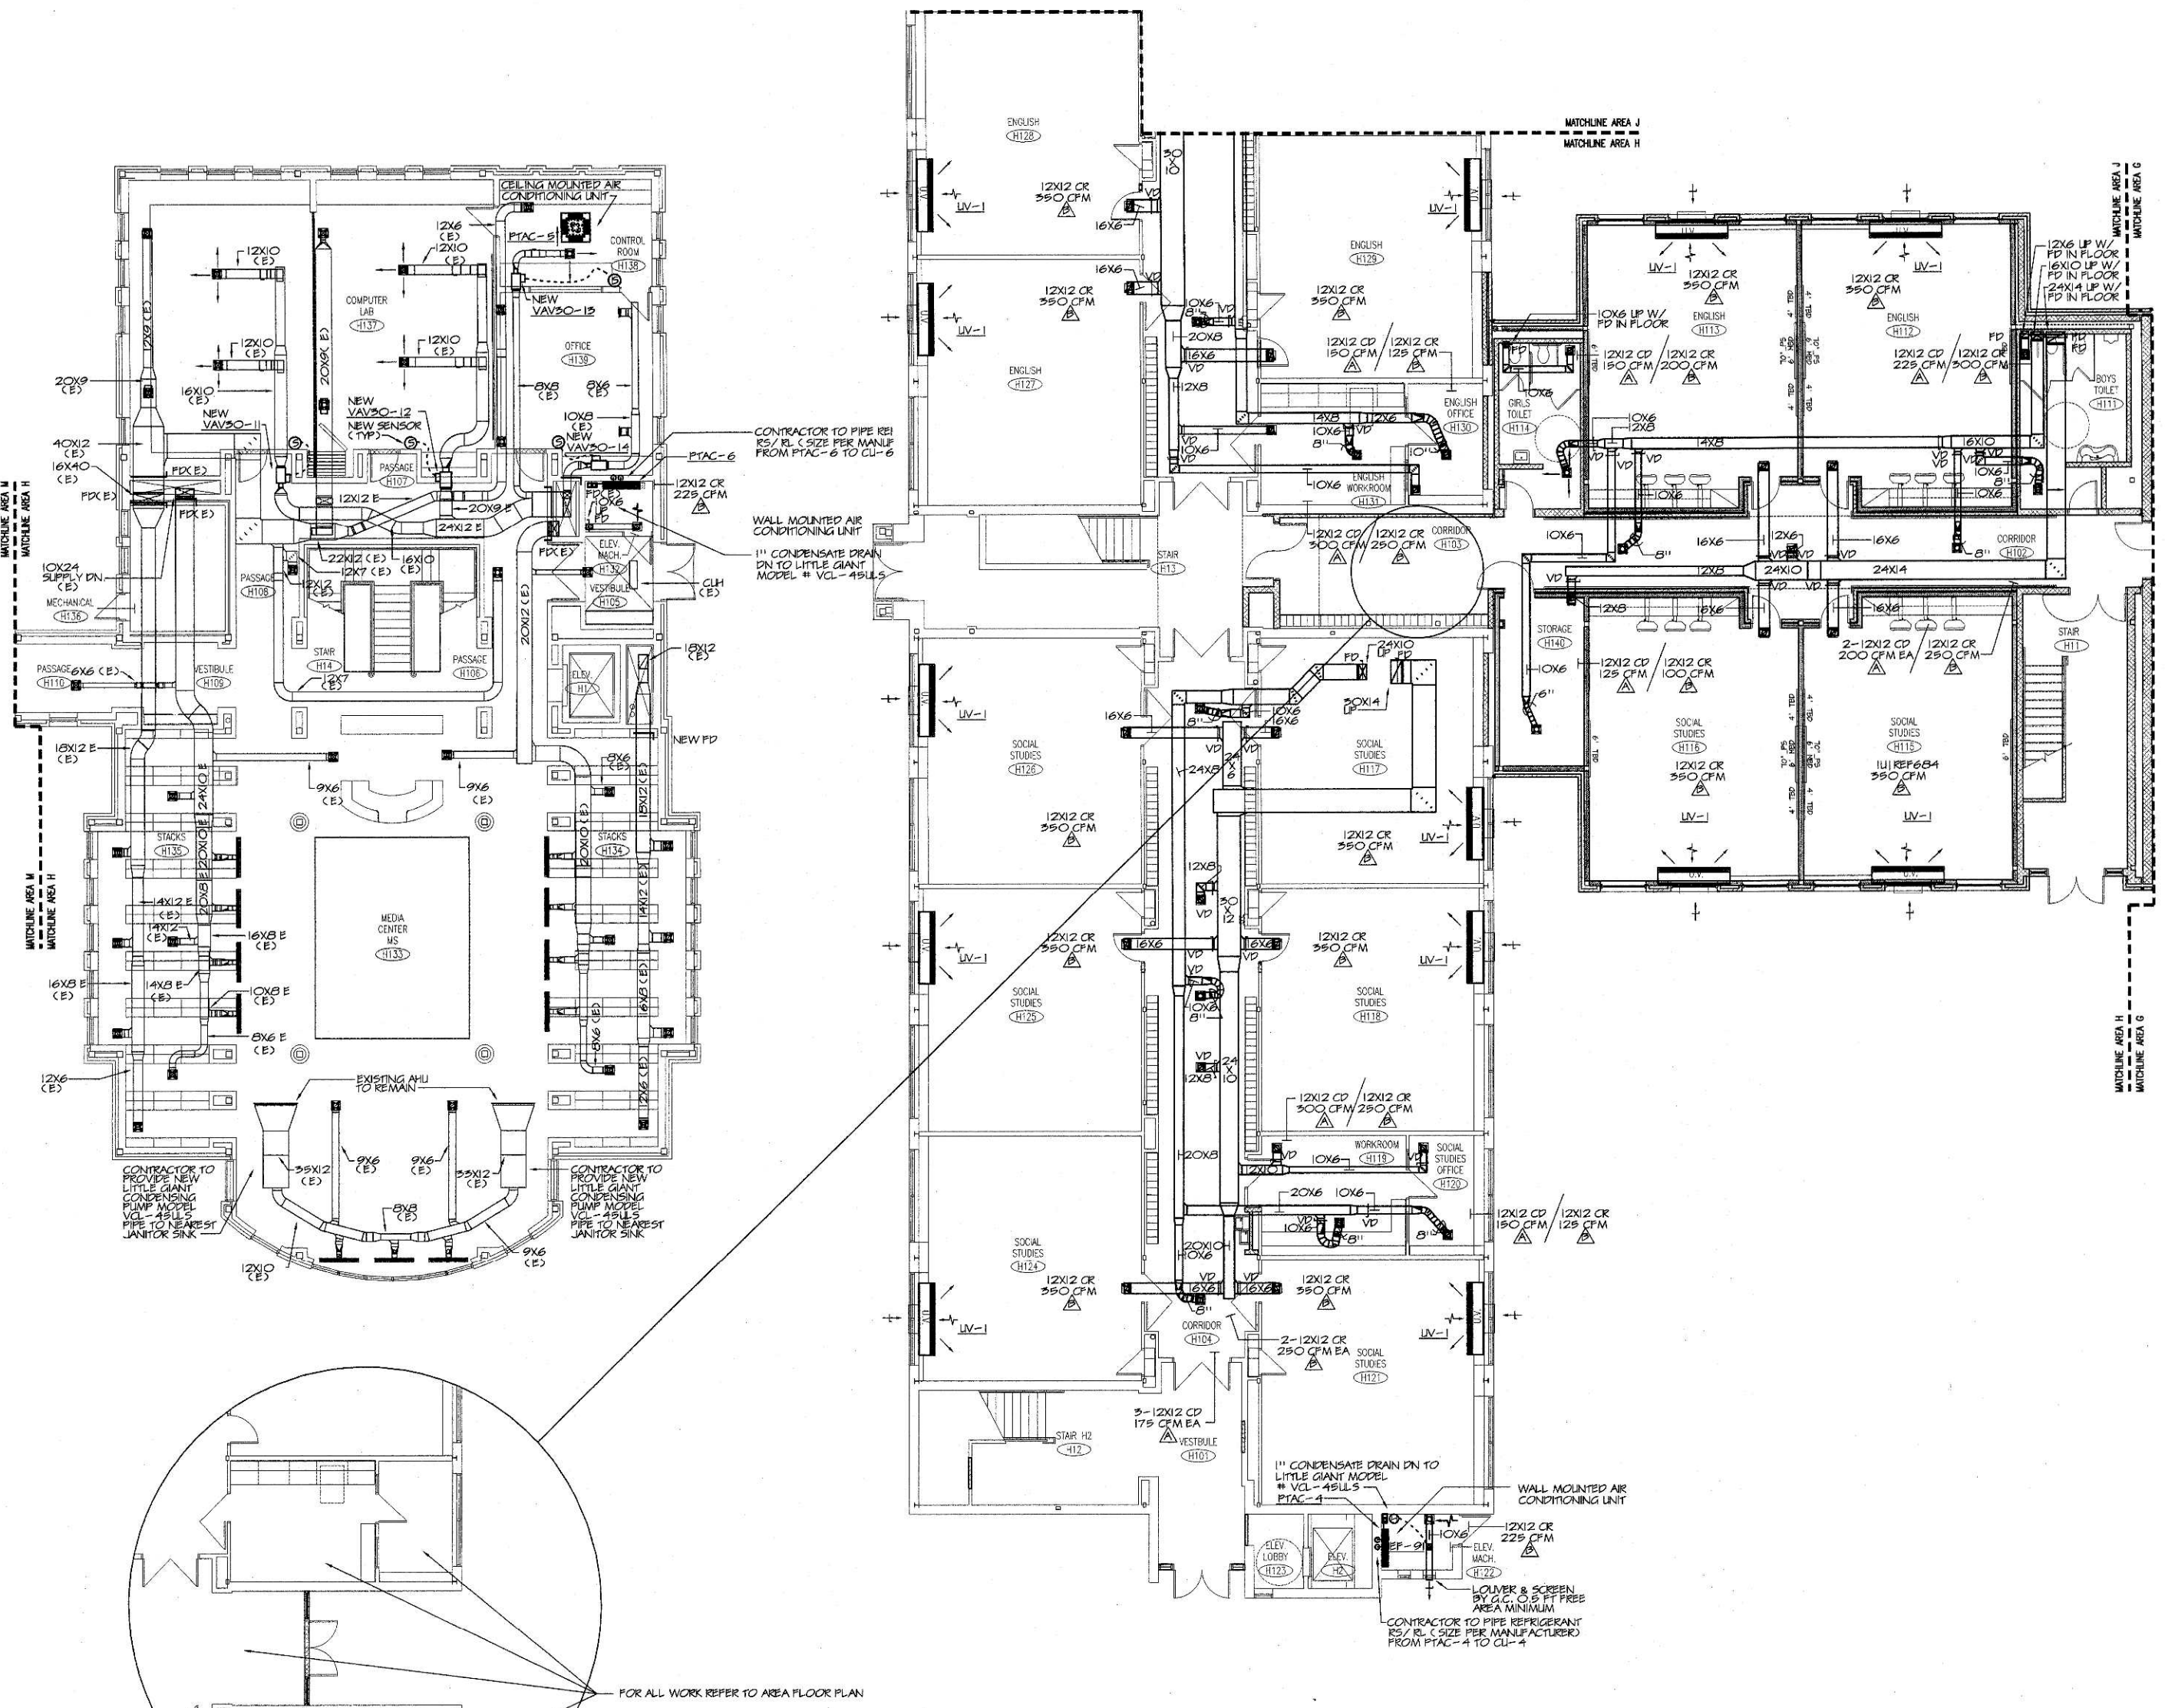


1 MECHANICAL MAIN LEVEL FLOOR PLAN- AREA H
SCALE: 1/8" = 1'-0"
NOTES:
1. SEE SYMBOLS, SCHEDULES, NOTES AND DETAILS.

2 BASE BID
SCALE: 1/8" = 1'-0"
NOTES:
1. SEE SYMBOLS, SCHEDULES, NOTES AND DETAILS.
2. FOR ALL REFER TO MECHANICAL MAIN LEVEL FLOOR PLAN- AREA H.

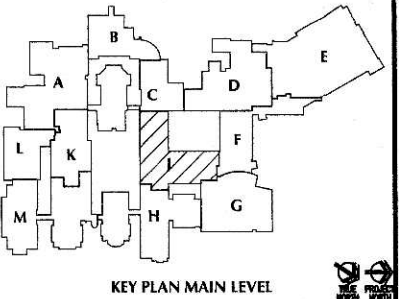

DATE	MARK	REVISIONS	DESCRIPTION
FEBRUARY 18, 2005		ISSUED FOR BIDDING AND CONSTRUCTION PURPOSES	
JUNE 20, 2005		ISSUED FOR PHASE III BID	

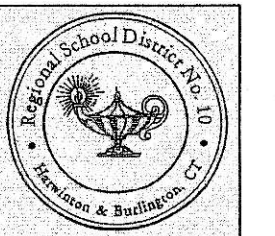

RENOVATIONS AND ADDITIONS TO THE REGIONAL SCHOOL DISTRICT 10 LEWIS S. MILLS HAR-BUR COMPLEX

24/26 LYON ROAD
BURLINGTON, CT 06013
STATE PROJECT NO. 210-0036
STATE PROJECT NO. 210-0038


**WALTER MCILVEEN
ASSOCIATES, INC.**
CONSULTING ENGINEERS
195 WEST MAIN STREET
AVON, CT 06001-0516



**KAESTLE BOOS
ASSOCIATES, INC.**

DRAWN BY: S.R.
CHECKED BY: R.L.
SCALE: AS NOTED
**MECHANICAL
MAIN LEVEL
FLOOR PLAN
AREA J**


PROJECT NO.: 04000/48114
DRAWING NO.:
DATE: JANUARY 28, 2005
M2.10

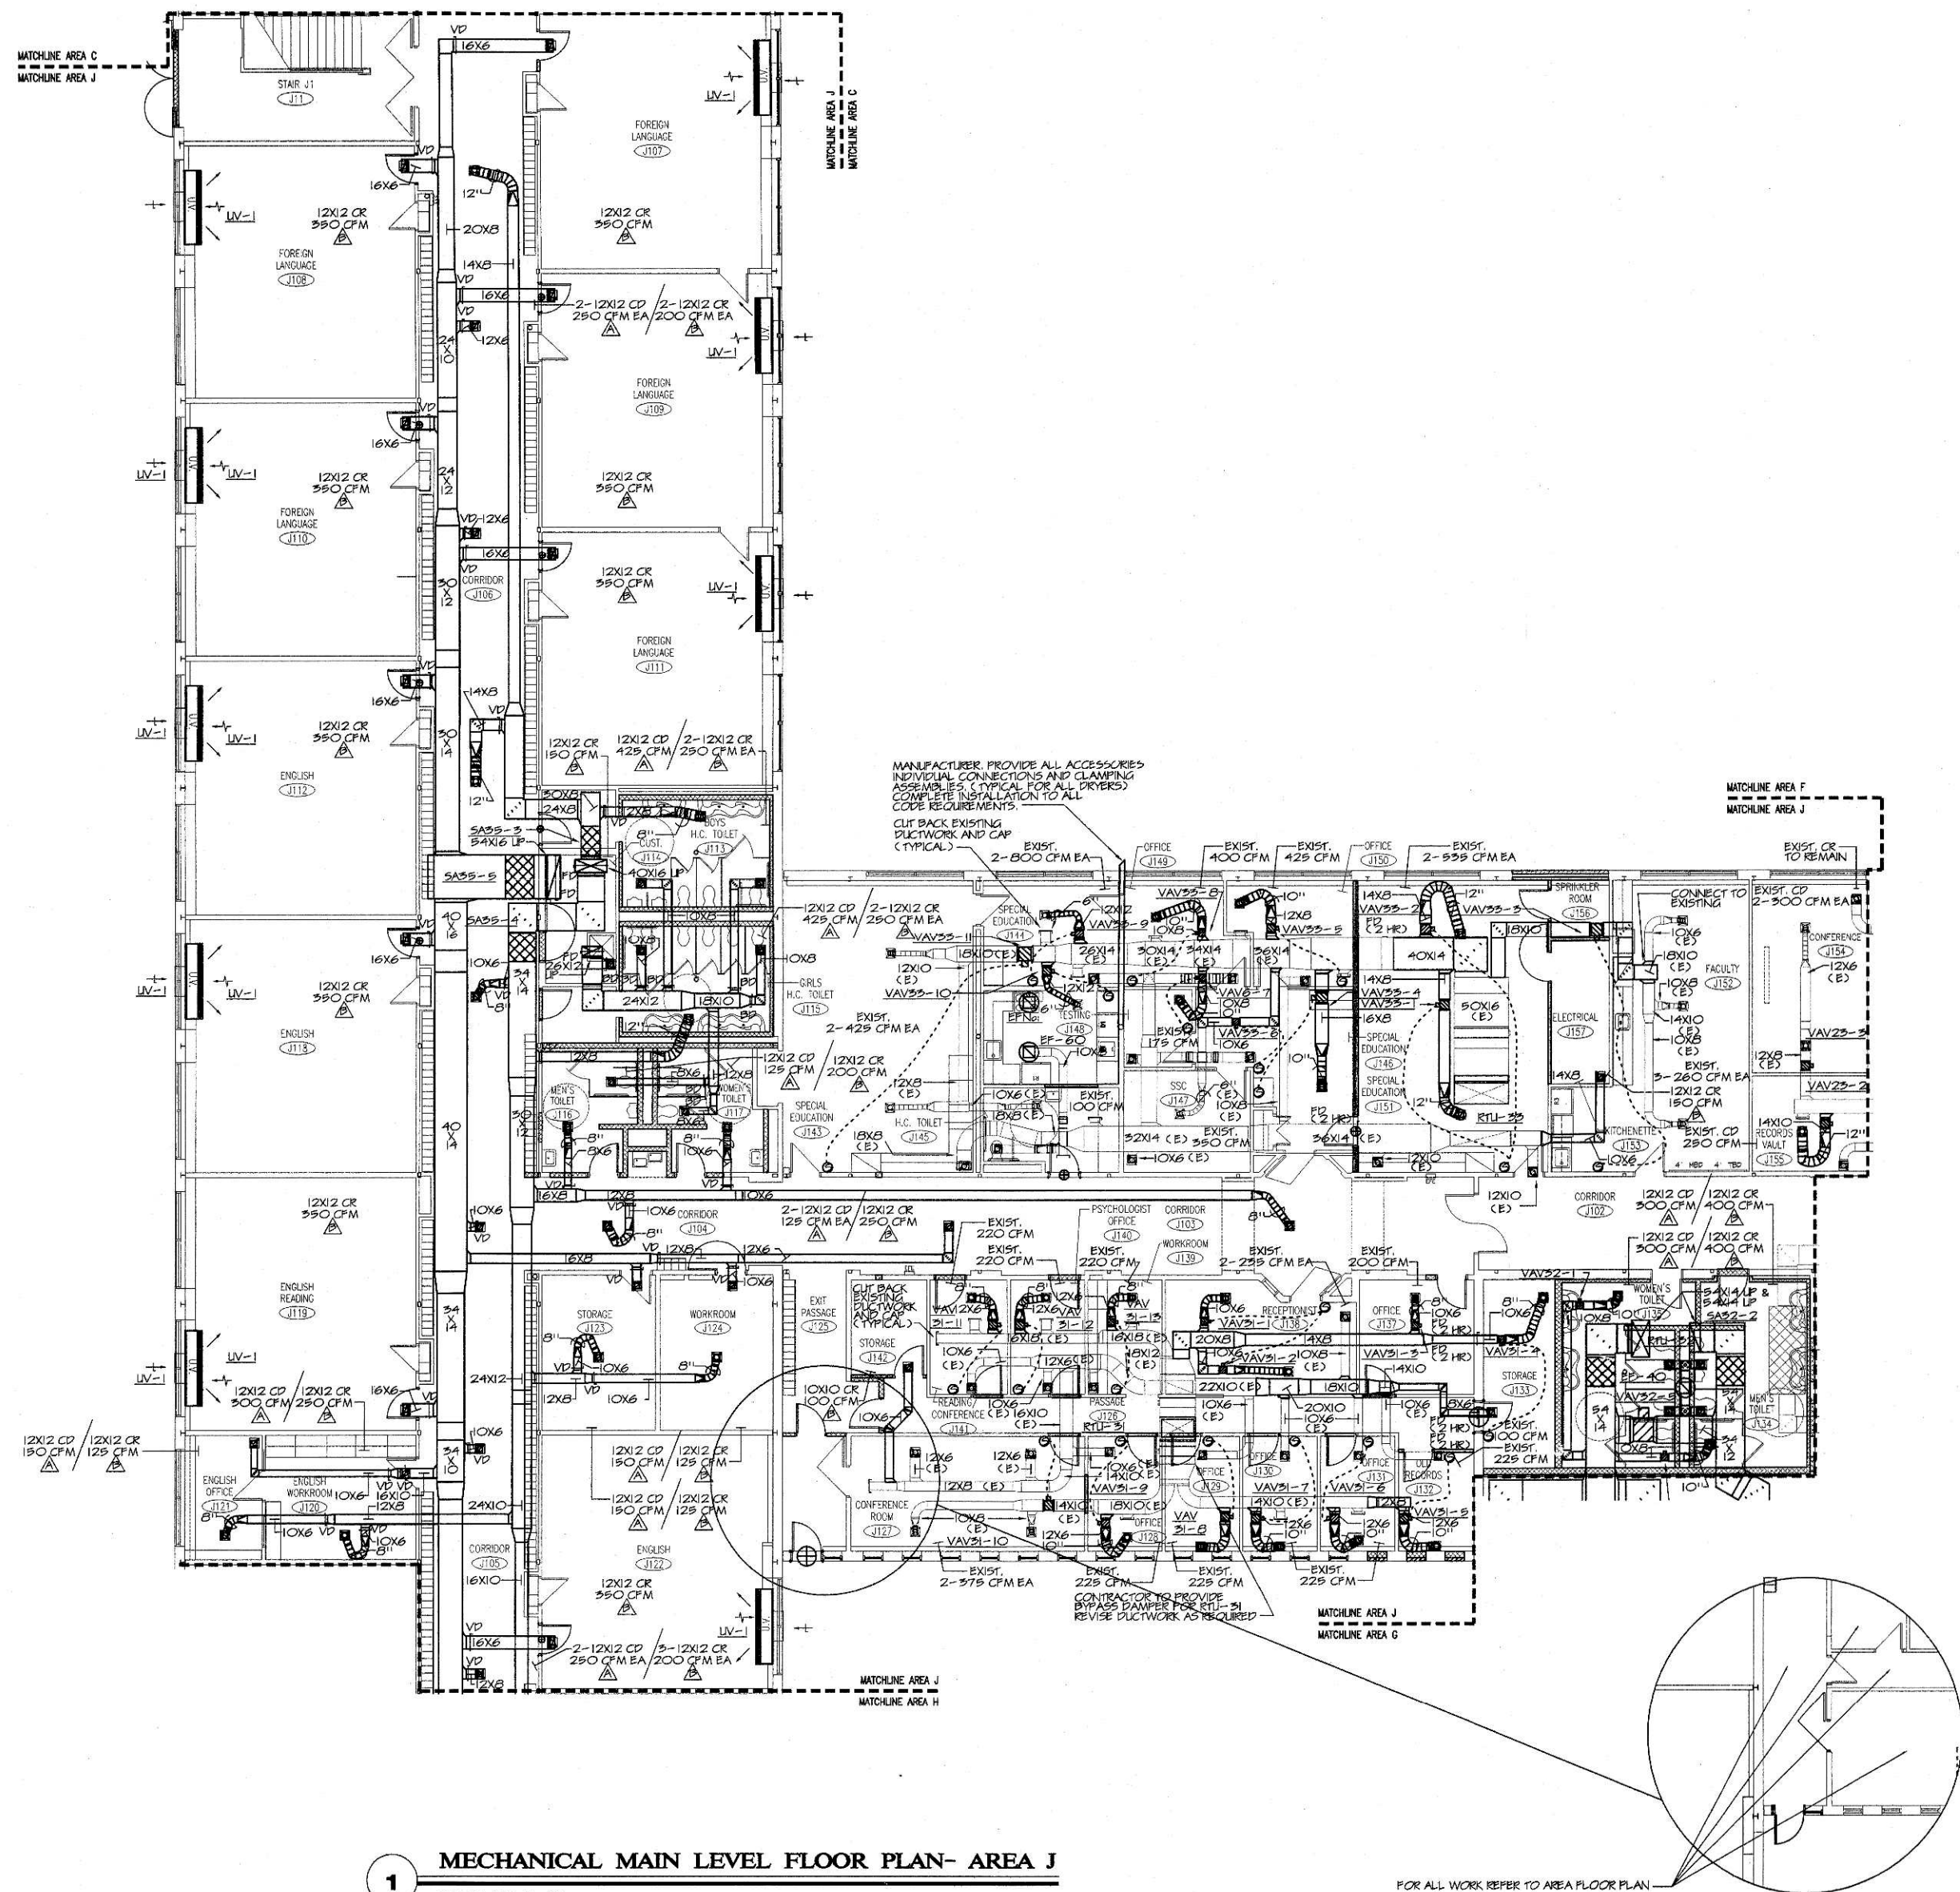

1 MECHANICAL MAIN LEVEL FLOOR PLAN- AREA J
SCALE: 1/8"=1'-0"
NOTES:
1. SEE SYMBOLS, SCHEDULES, NOTES AND DETAILS.

2 BASE BID
SCALE: 1/8"=1'-0"

FOR ALL WORK REFER TO AREA FLOOR PLAN

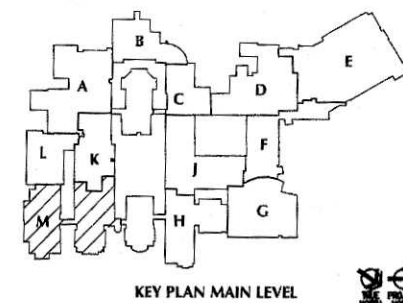

DATE	MARK	REVISIONS	DESCRIPTION
FEBRUARY 16, 2005		ISSUED FOR BIDDING AND CONSTRUCTION PURPOSES	
JUNE 20, 2005		ISSUED FOR PHASE II BID	



RENOVATIONS AND ADDITIONS TO THE REGIONAL SCHOOL DISTRICT 10 LEWIS S. MILLS HAR-BUR COMPLEX

24/26 LYON ROAD
BURLINGTON, CT 06013
STATE PROJECT NO. 210-0036
STATE PROJECT NO. 210-0038

**WALTER MCILVEEN
ASSOCIATES, INC.**
CONSULTING ENGINEERS
195 WEST MAIN STREET
AVON, CT 06001-0516




**KAESTLE BOOS
ASSOCIATES, INC.**


DRAWN BY: S.R.
CHECKED BY: R.L.
MECHANICAL
MAIN LEVEL
FLOOR PLAN
AREA M

PROJECT NO.: 04000/48114 DRAWING NO.:

DATE: JANUARY 28, 2005 **M2.13**

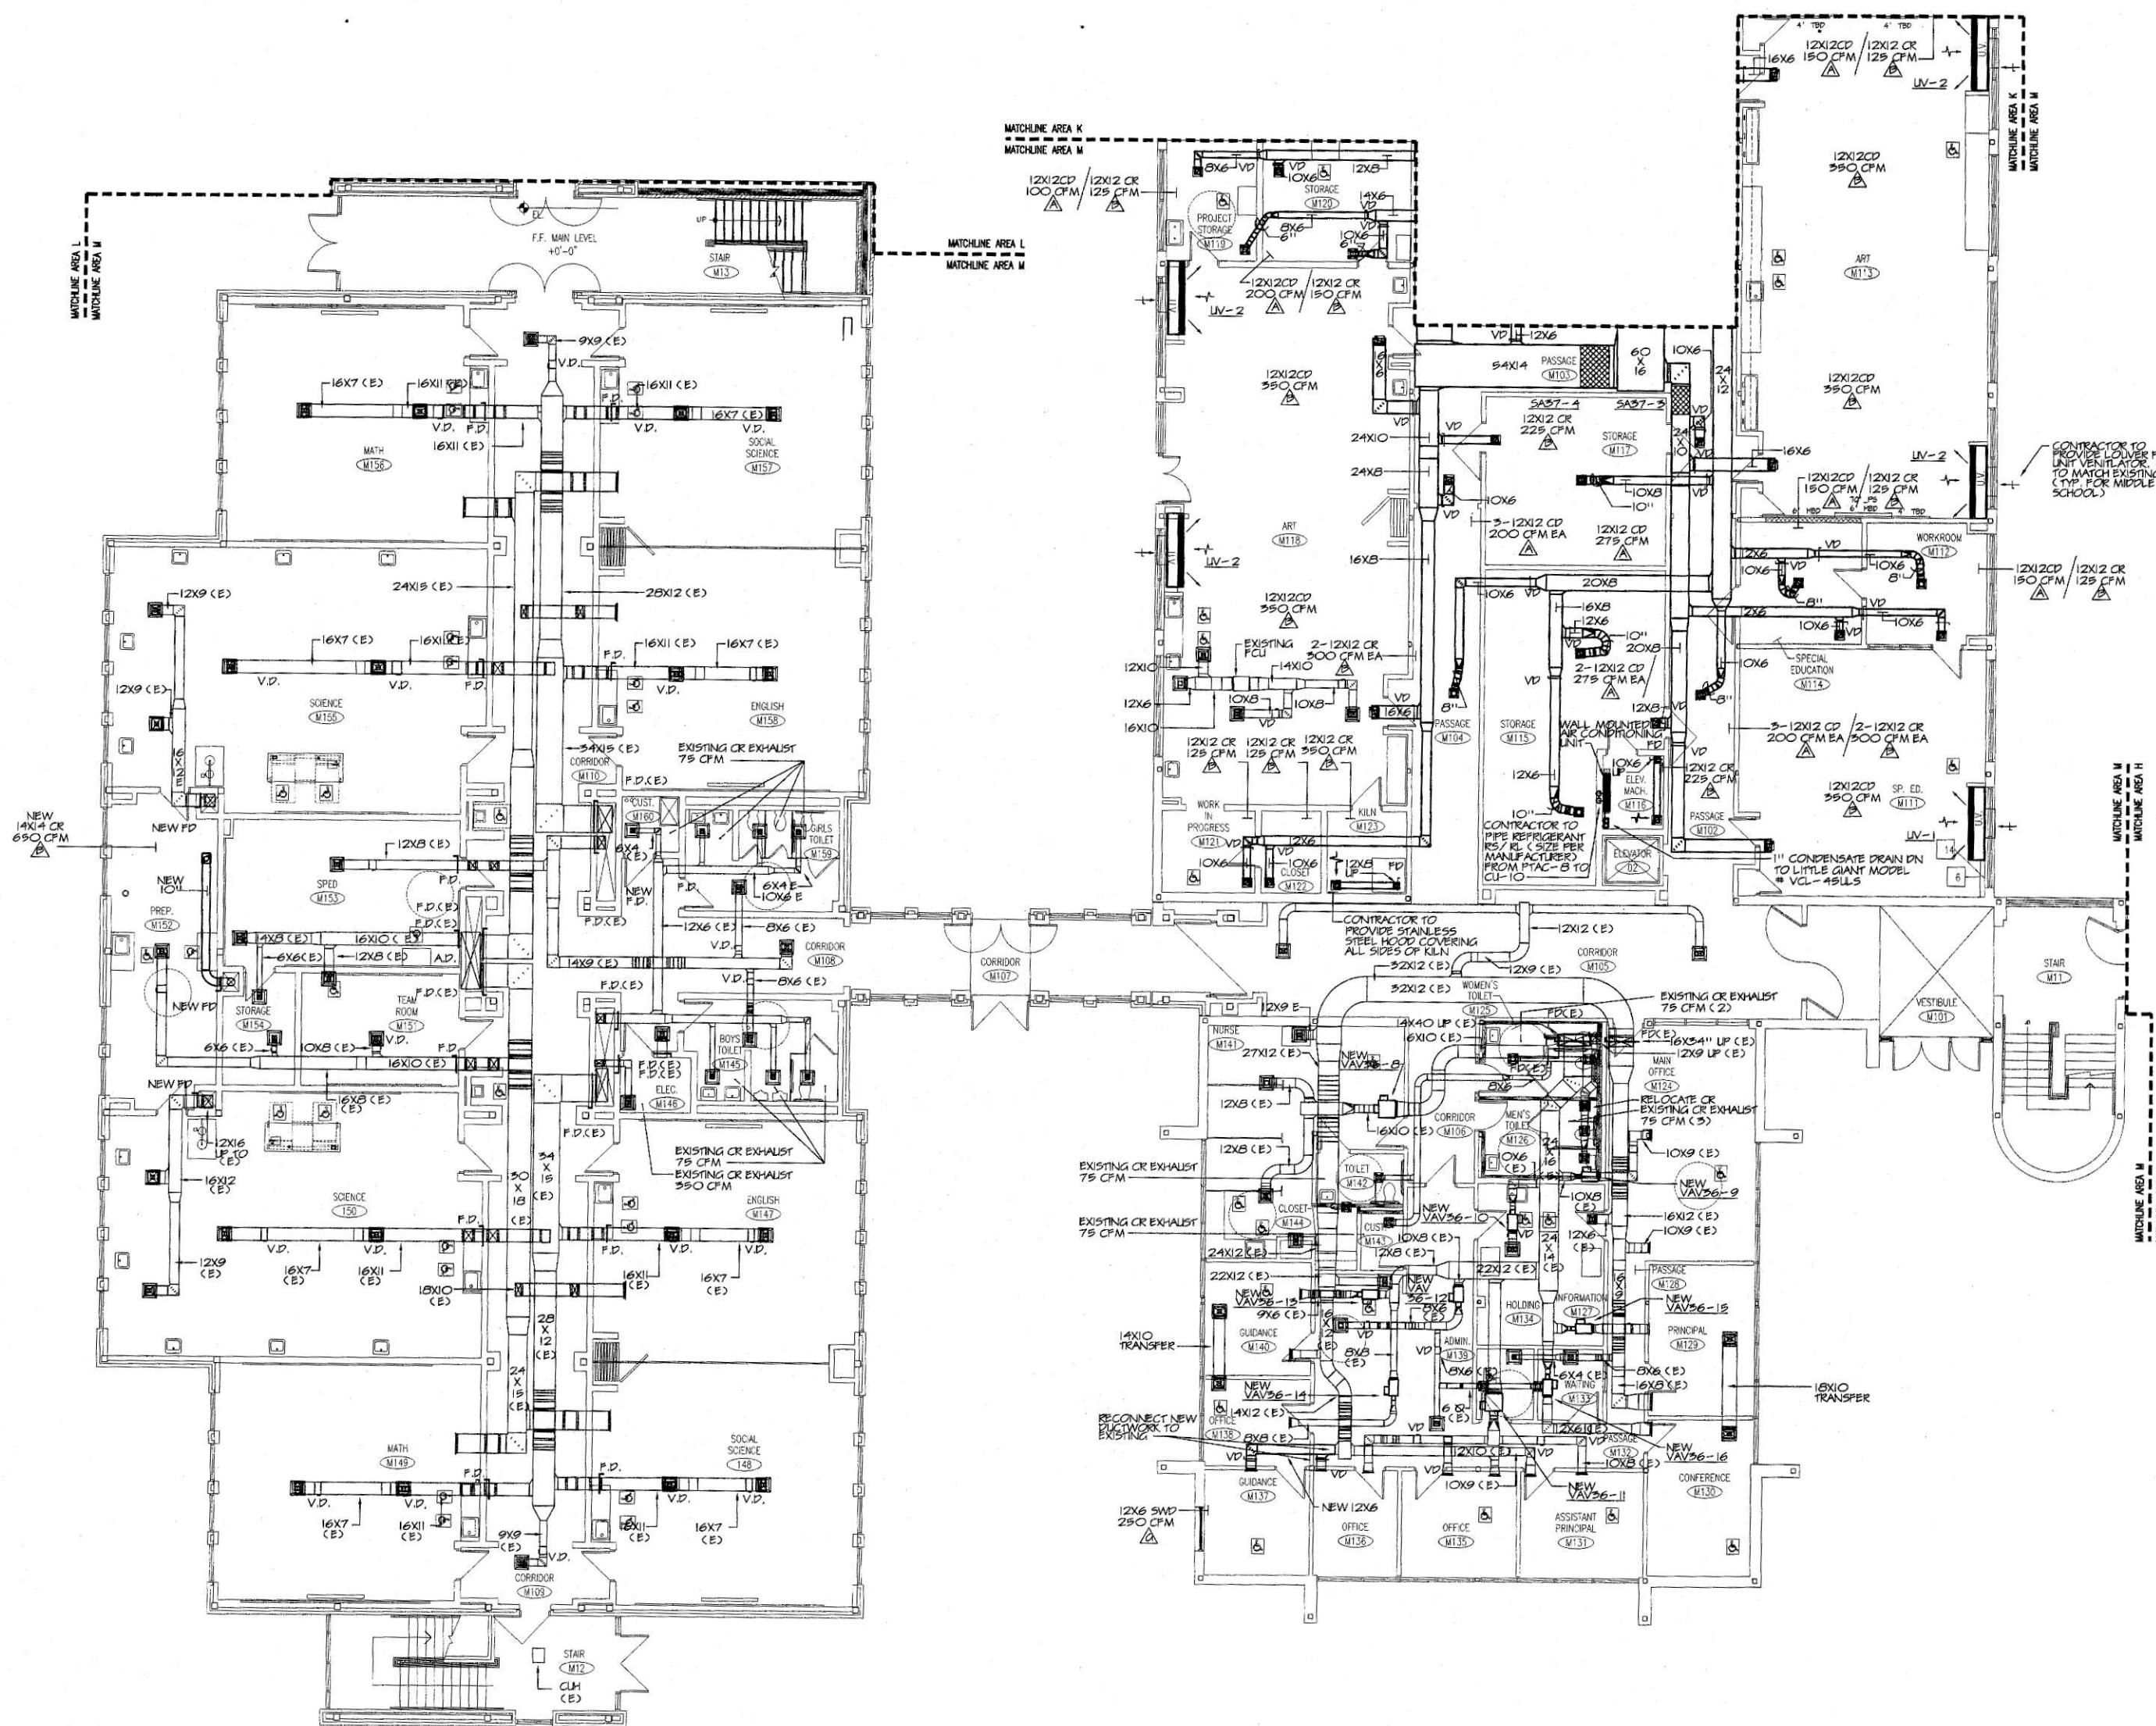

1 MECHANICAL MAIN LEVEL FLOOR PLAN- AREA M
SCALE: 1/8"=1'-0"
NOTES:
1. SEE SYMBOLS, SCHEDULES, NOTES AND DETAILS.

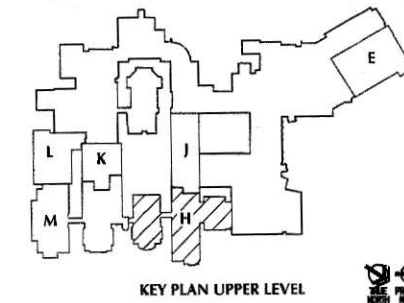

DATE	MARK	REVISIONS	DESCRIPTION
FEBRUARY 18, 2005		ISSUED FOR BIDDING AND CONSTRUCTION PURPOSES	
JUNE 20, 2005		ISSUED FOR PHASE II BID	



RENOVATIONS AND ADDITIONS TO THE REGIONAL SCHOOL DISTRICT 10 LEWIS S. MILLS HAR-BUR COMPLEX


24/26 LYON ROAD
BURLINGTON, CT 06013
STATE PROJECT NO. 210-0036
STATE PROJECT NO. 210-0038

**WALTER MCILVEEN
ASSOCIATES, INC.**
CONSULTING ENGINEERS
195 WEST MAIN STREET
AVON, CT 06001-0516




**KAESTLE BOOS
ASSOCIATES, INC.**

DRAWN BY: S.R.
CHECKED BY: S.R.
SCALE: AS NOTED
MECHANICAL
UPPER LEVEL
FLOOR PLAN
AREA H

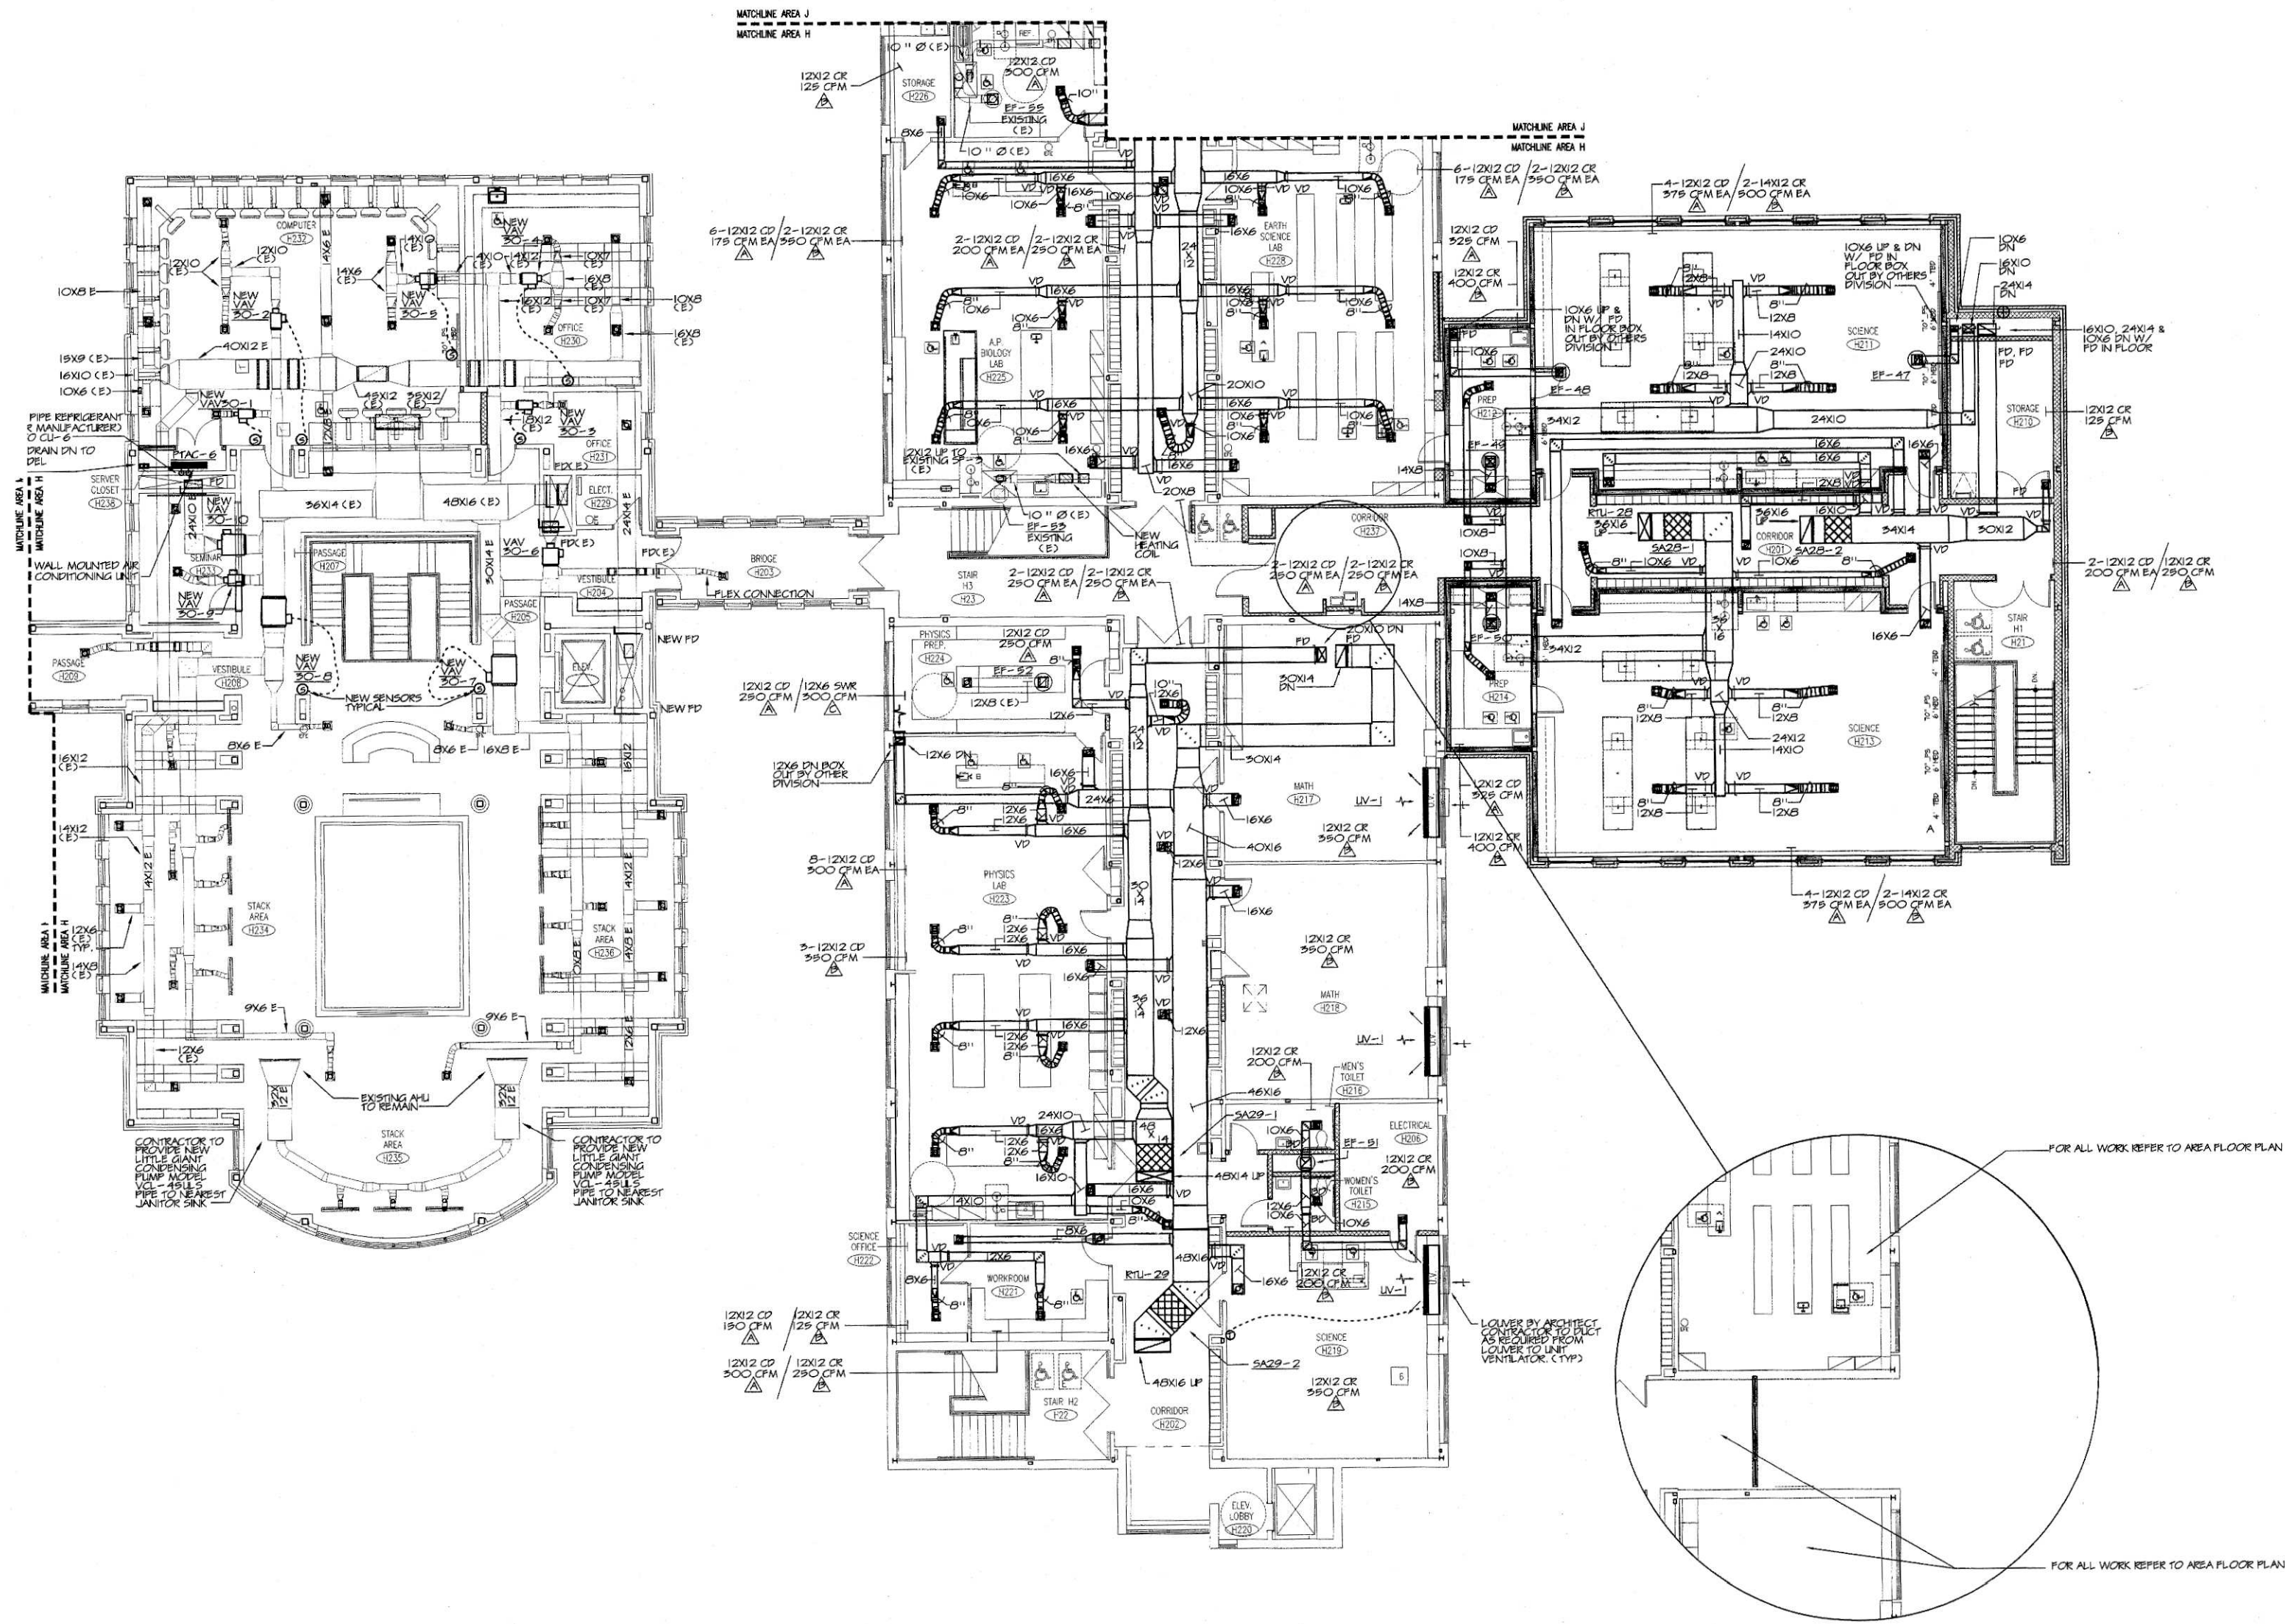


1 MECHANICAL UPPER LEVEL FLOOR PLAN- AREA H
SCALE: 1/8" = 1'-0"
NOTES:
1. SEE SYMBOLS, SCHEDULES, NOTES AND DETAILS.

2 BASE BID
SCALE: 1/8" = 1'-0"
NOTES:
1. SEE SYMBOLS, SCHEDULES, NOTES AND DETAILS.
2. FOR ALL REFER TO MECHANICAL UPPER LEVEL FLOOR PLAN- AREA H.

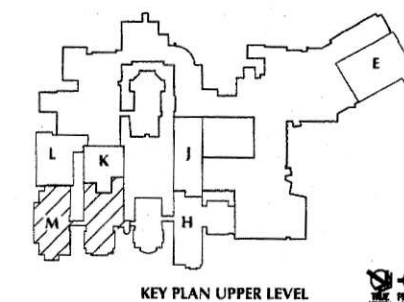

REVISIONS		
DATE	MARK	DESCRIPTION
FEBRUARY 18, 2005		ISSUED FOR BIDDING AND CONSTRUCTION PURPOSES
JUNE 20, 2005		ISSUED FOR PHASE III BID

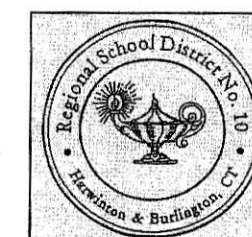


RENOVATIONS AND ADDITIONS TO THE REGIONAL SCHOOL DISTRICT 10 LEWIS S. MILLS HAR-BUR COMPLEX

24/26 LYON ROAD
BURLINGTON, CT 06013
STATE PROJECT NO. 210-0036
STATE PROJECT NO. 210-0036

**WALTER MCILVEEN
ASSOCIATES, INC.**

CONSULTING ENGINEERS
195 WEST MAIN STREET
AVON, CT 06001-0516

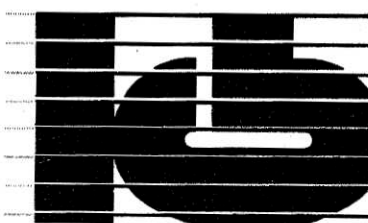

KAESTLE BOOS ASSOCIATES, INC.

416 SLATER RD. NEW BRITAIN, CT 06053 (860) 229-0361

124 GROVE ST. SUITE 218 FRANKLIN, MA 02030 (508) 520-9028

1 NEW HAMPSHIRE AVE. SUITE 125 PORTSMOUTH, NH 03801 (603) 786-1000

DRAWN BY: S.R.
CHECKED BY: R.I. SCALE: AS NOTED


MECHANICAL
UPPER LEVEL
FLOOR PLAN
AREA M

PROJECT NO.: 04000/48114

DRAWING NO.:

DATE: JANUARY 28, 2005

M2.19

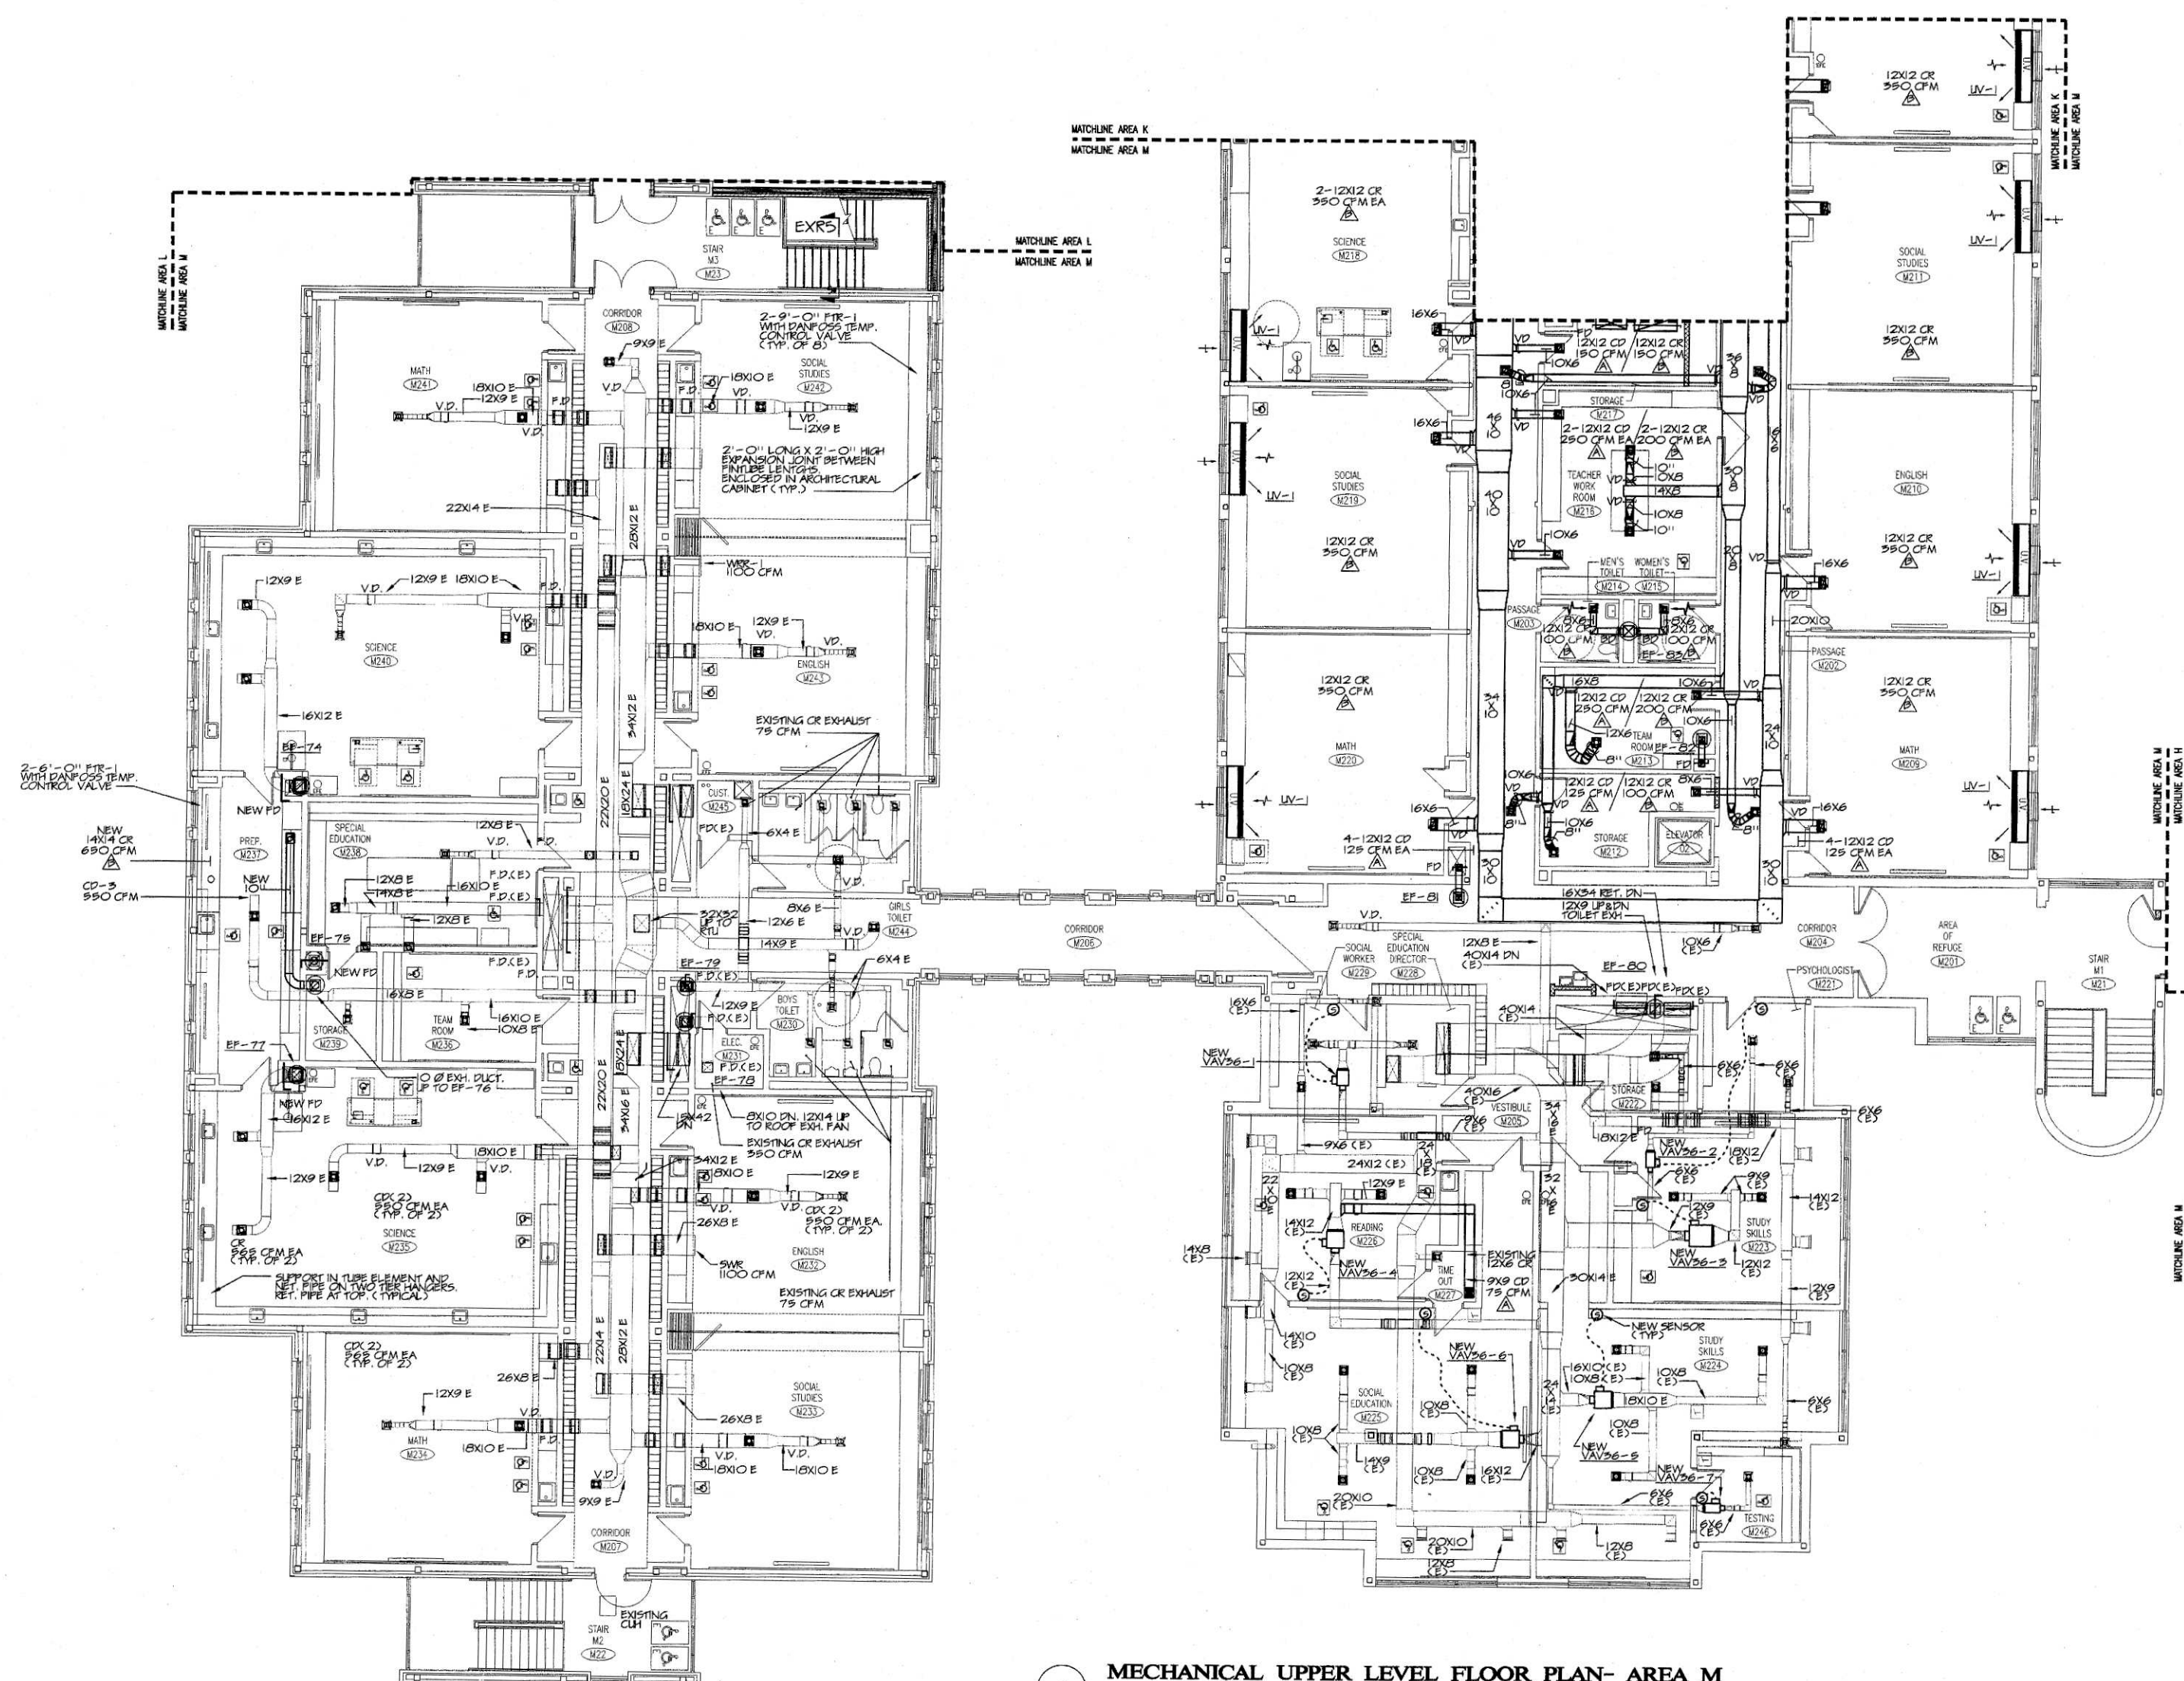

MECHANICAL UPPER LEVEL FLOOR PLAN- AREA M

SCALE: 1/8" = 1' = 0'

NOTES:

1. SEE SYMBOLS, SCHEDULES, NOTES AND DETAILS