

KEY PLAN MAIN LEVEL

FOR ALL ABBREVIATIONS, SYMBOL LEGENDS
GENERAL NOTES AND WALL TYPES
SEE SHEETS R0 01 & R0 02

REVISIONS

DATE	MARK	DESCRIPTION
NOVEMBER 22, 2004		PHASE III DRAWINGS ISSUED FOR STATE DEPARTMENT OF EDUCATION REVIEW



**RENOVATIONS AND
ADDITIONS TO THE
REGIONAL
SCHOOL
DISTRICT 10
LEWIS S. MILLS
HAR-BUR
COMPLEX**

24/26 LYON ROAD
BURLINGTON, CT 06013

STATE PROJECT NO. 210-0036

ROOF FRAMING PLAN - AREA F

SCALE: 1/8"=1'-0"

ROOF FRAMING PLAN NOTES

- 1 ZERO DATUM FOR ALL ELEVATIONS GIVEN ON THESE PLANS IS FINISHED MAIN LEVEL FLOOR ELEVATION -0'-0" (FOR ACTUAL ELEVATION SEE BOXED NOTE ON DRAWING 5/10).
- 2 PLAN OF EACH JOINT OF STRUCTURAL STEEL BEAMS AND GIRDERS IS SHOWN THIS (-) ON DRAWING 5/10. THE LOCATION OF EACH JOINT SHALL BE INDICATED BY A NUMBER IN PARENTHESES ON EACH SLOPE STEEL PARALLEL TO WORKING POINT ELEVATION ON PLAN AS DETERMINED FROM DETAILS.
- 3 TYPICAL ROOF CONSTRUCTION IS 1 1/2" TYPE "B" GALVANIZED 20 GAUGE METAL ROOF DECK LAYED OVER INSURFACED JOIST OR GIRDER WITH 1/2" THICK POLYSTYRENE FOAM INSULATION SPECIFICATION FOR MECHANICAL FASTENING AND ACCESSORIES.
- 4 REFER TO DRAWING 5/10 FOR ADDITIONAL ROOF FRAMING NOTES

**KAESTLE BOOS
ASSOCIATES, INC.**

DRAWN BY: KAB
CHECKED BY:

SCALE: 1/8"=1'-0"


ROOF FRAMING PLAN - AREA F

PROJECT NO.: 04000

DRAWING NO.

DATE: NOVEMBER 15, 2004


53.08

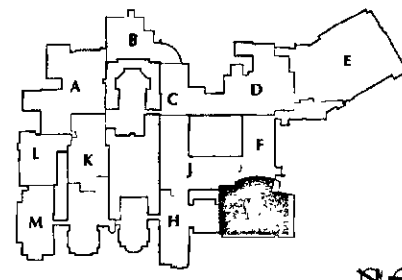

KEY PLAN MAIN LEVEL


FOR ALL ABBREVIATIONS, SYMBOL LEGENDS
GENERAL NOTES AND WALL TYPES
SEE SHEETS R0.01 & R0.02

DATE	MARK	DESCRIPTION
NOVEMBER 22, 2004		PHASE II DRAWINGS ISSUED FOR STATE DEPARTMENT OF EDUCATION REVIEW

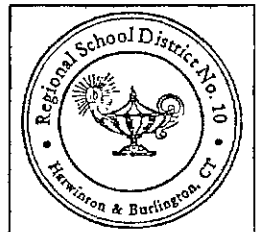

**RENOVATIONS AND
ADDITIONS TO THE
REGIONAL
SCHOOL
DISTRICT 10
LEWIS S. MILLS
HAR-BUR
COMPLEX**
24/26 LYON ROAD
BURLINGTON, CT 06013

STATE PROJECT NO. 210-0036

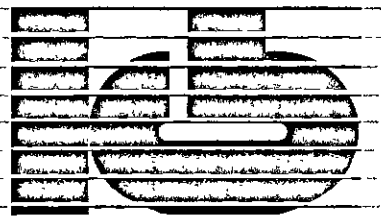


**KAESTLE BOOS
ASSOCIATES, INC.**

**MAIN ROOF
FRAMING PLAN -
AREA G**

PROJECT NO.: 04000 DRAWING NO.:

DATE: NOVEMBER 15, 2004 **S3.09**

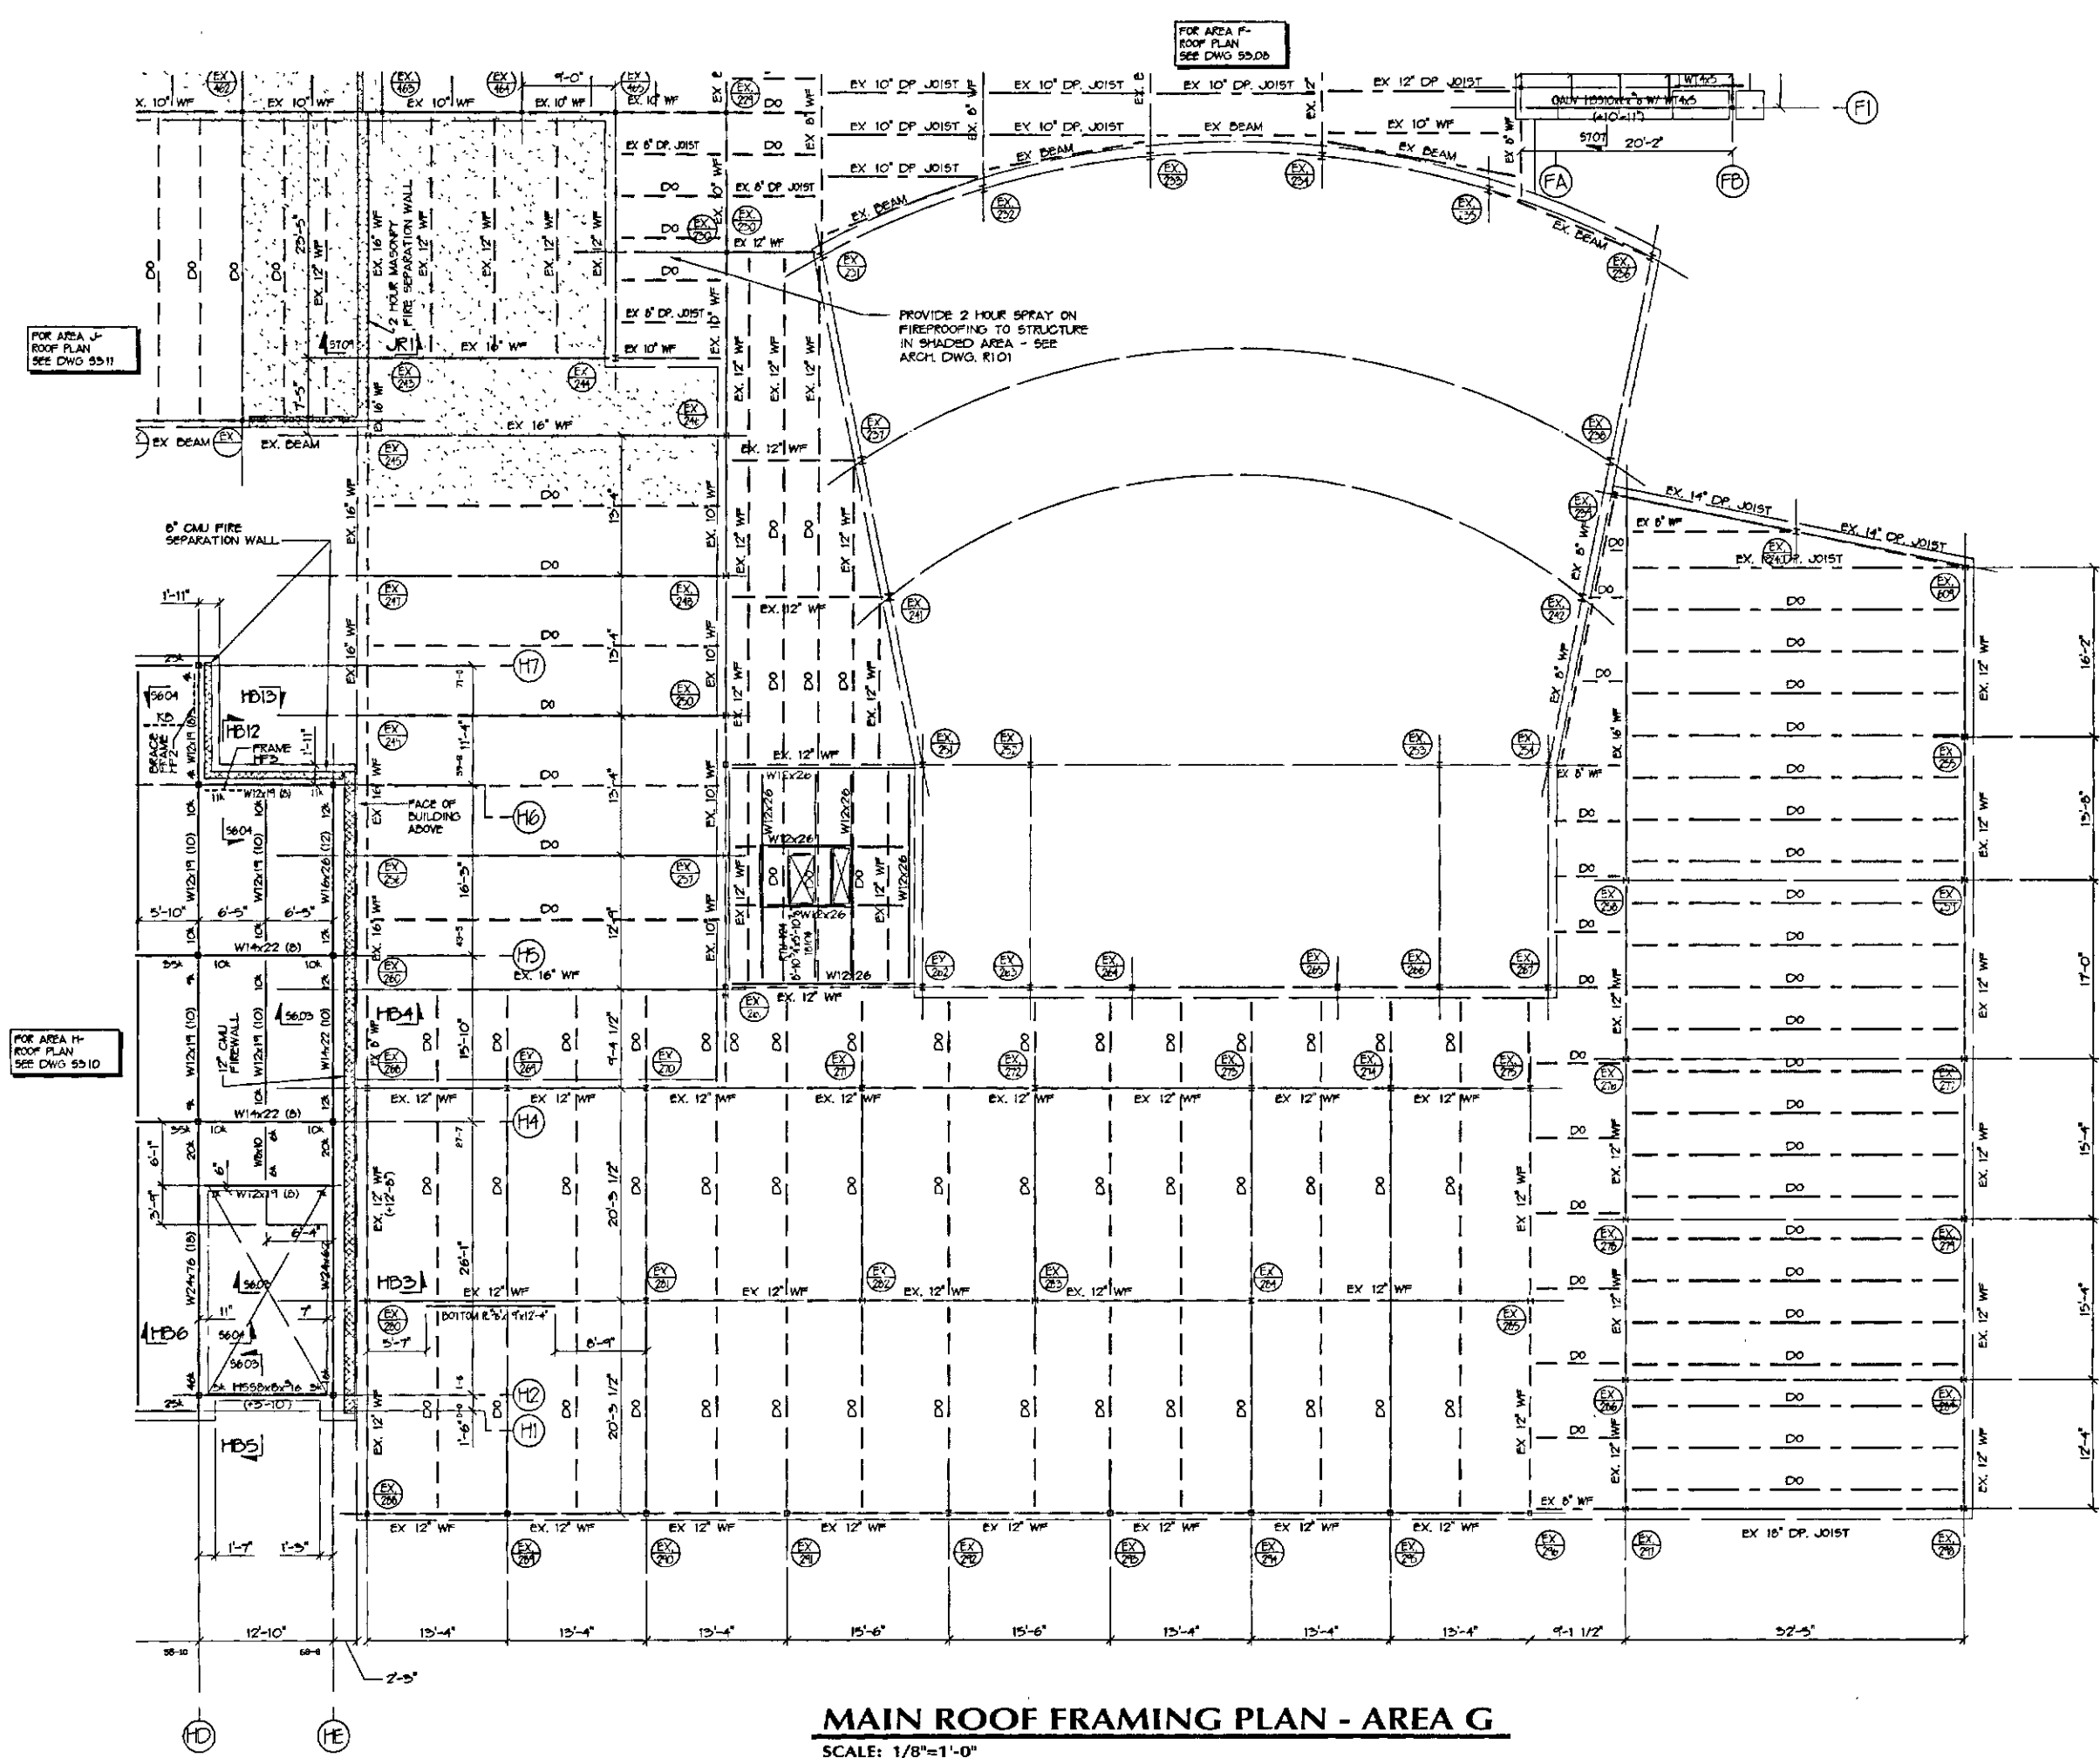

MAIN ROOF FRAMING PLAN - AREA G

SCALE: 1/8"=1'-0"


ROOF FRAMING PLAN NOTES

- ZERO DATUM FOR ALL ELEVATIONS GIVEN ON THESE PLANS IS FINISHED MAIN LEVEL FLOOR ELEVATION 0'-0". (FOR ACTUAL ELEVATION SEE BOXED NOTE ON DRAWING S101)
- ELEVATION OF TOP OF STRUCTURAL STEEL BEAMS AND GIRDERS IS SHOWN THIS () ON PLAN INDICATING DISTANCE ABOVE ZERO DATUM. WHERE SLOPE IS INDICATED THIS (S) ON PLAN SLOPE STEEL PARALLEL TO WORKING POINT ELEVATIONS GIVEN ON PLAN OR AS DETERMINED FROM DETAILS
- TYPICAL ROOF CONSTRUCTION IS 1 1/2" TYPE 15 GALVANIZED 20 GAUGE METAL ROOF DECK UNLESS OTHERWISE NOTED SUPPORTED ON STEEL BEAMS, JOISTS AND GIRDERS (SEE SPECIFICATION FOR MECHANICAL FASTENING AND ACCESSORIES)
- REFER TO DRAWING S3.01 FOR ADDITIONAL ROOF FRAMING NOTES



REVISIONS

DESCRIPTION
PHASE III DRAWINGS ISSUED FOR ST
REPLACEMENT OF STATIONARY BOARD

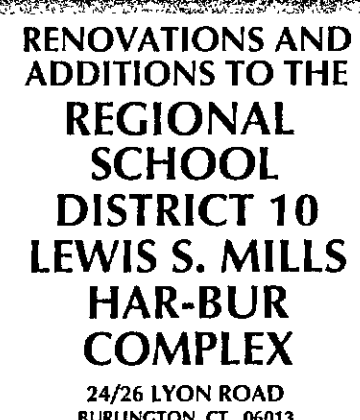

1997-1998



PROJECT NO.. 04000 DRAWING NO:

DATE: NOVEMBER 15, 2004 **S3.10**



- 1 ZERO DATUM FOR ALL ELEVATIONS GIVEN ON THESE PLANS IS FINISHED MAIN LEVEL FLOOR ELEVATION 0'-0". (FOR ACTUAL ELEVATION SEE DOWNS NOTE ON DRAWING 5101)
- 2 ELEVATION OF TOP OF STRUCTURAL STEEL BEAMS AND GIRDERS IS SHOWN THUS (C...) ON PLANS. FASTENING DISTANCE ABOVE ZERO DATUM WHERE SOLID IS INDICATED THIS (SL) ON PLAN. SOLID STEEL PARALLEL TO WORKING POINT ELEVATIONS GIVEN ON PLAN OR AS DETERMINED FROM DETAILS
- 3 TYPICAL ROOF CONSTRUCTION IS 1 1/2" TYPE B GALVANIZED 20 GAUGE METAL ROOF DECK UNLESS OTHERWISE NOTED, SUPPORTED ON STEEL BEAMS, JOISTS AND OR GIRDERS (SEE SPECIFICATION FOR MECHANICAL FASTENING AND ACCESSORIES)
- 4 EXCISE INDICATES SPRAY ON PIERPROFING TO BE INSTALLED ON UNDERSIDE OF METAL DECK AND BEAMS
- 5 REFER TO DRAWING 5501 FOR ADDITIONAL ROOF FRAMING NOTES



REVISIONS

24/26 LYON ROAD
BURLINGTON, CT 06013

STATE PROJECT NO. 210-0036



DRAWN BY: JRW
CHECKED BY:

SCALE: 3/4"=1'-0"


ROOF DETAILS - AREA F

PROJECT NO.: 54300

DRAWING NO.:

DATE: NOVEMBER 15, 2004

S7.07

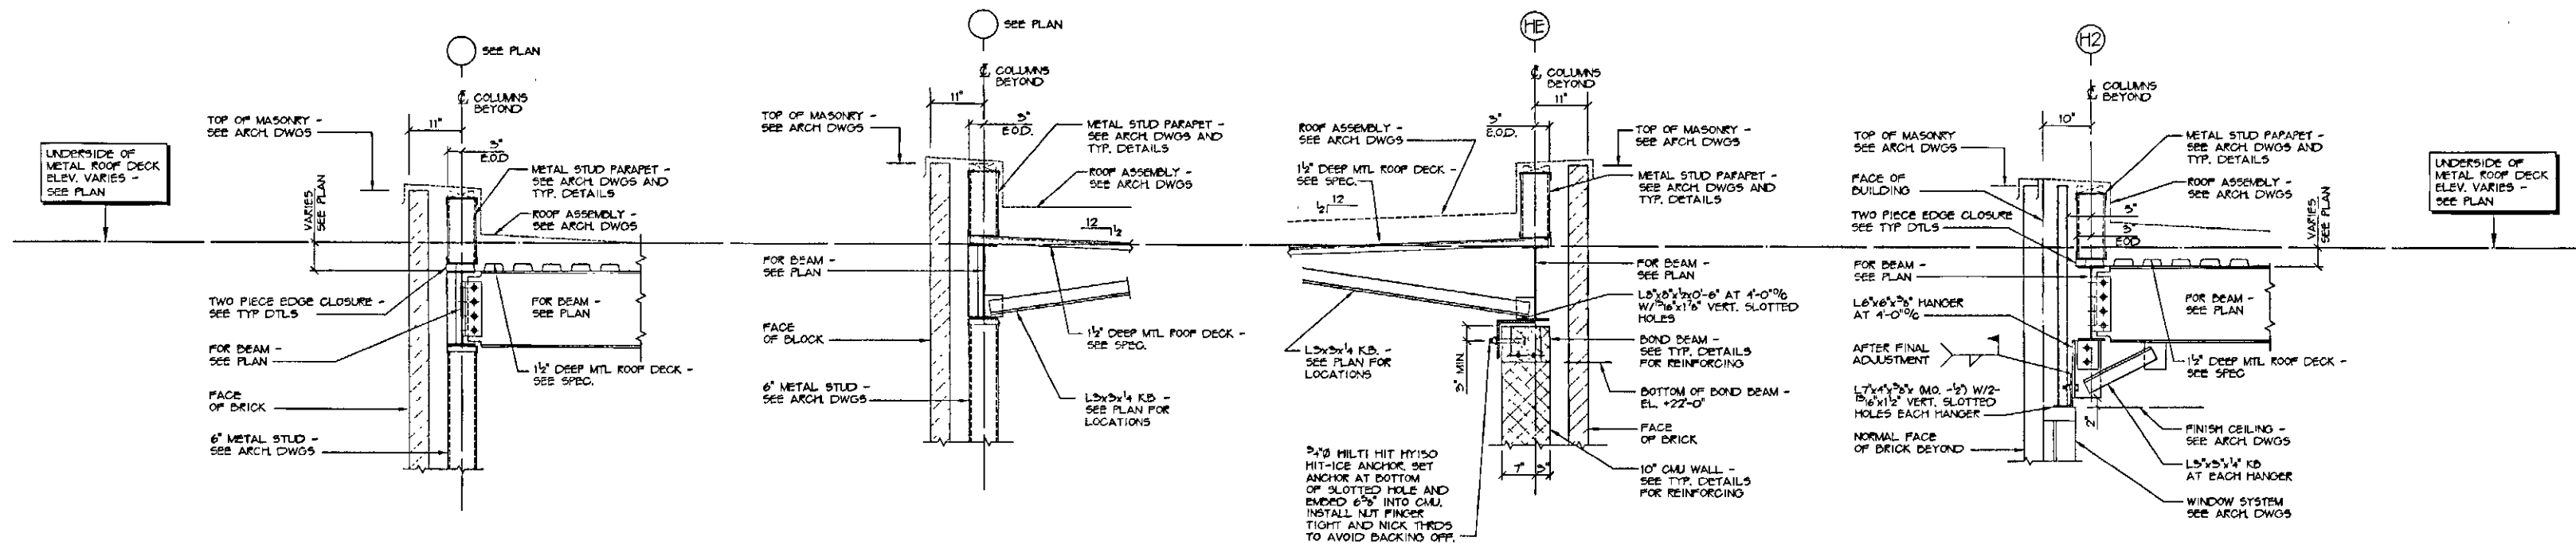


SECTION HR1
SCALE: 3/4"=1'-0"

SECTION HR2

SECTION HR3

SECTION HR4

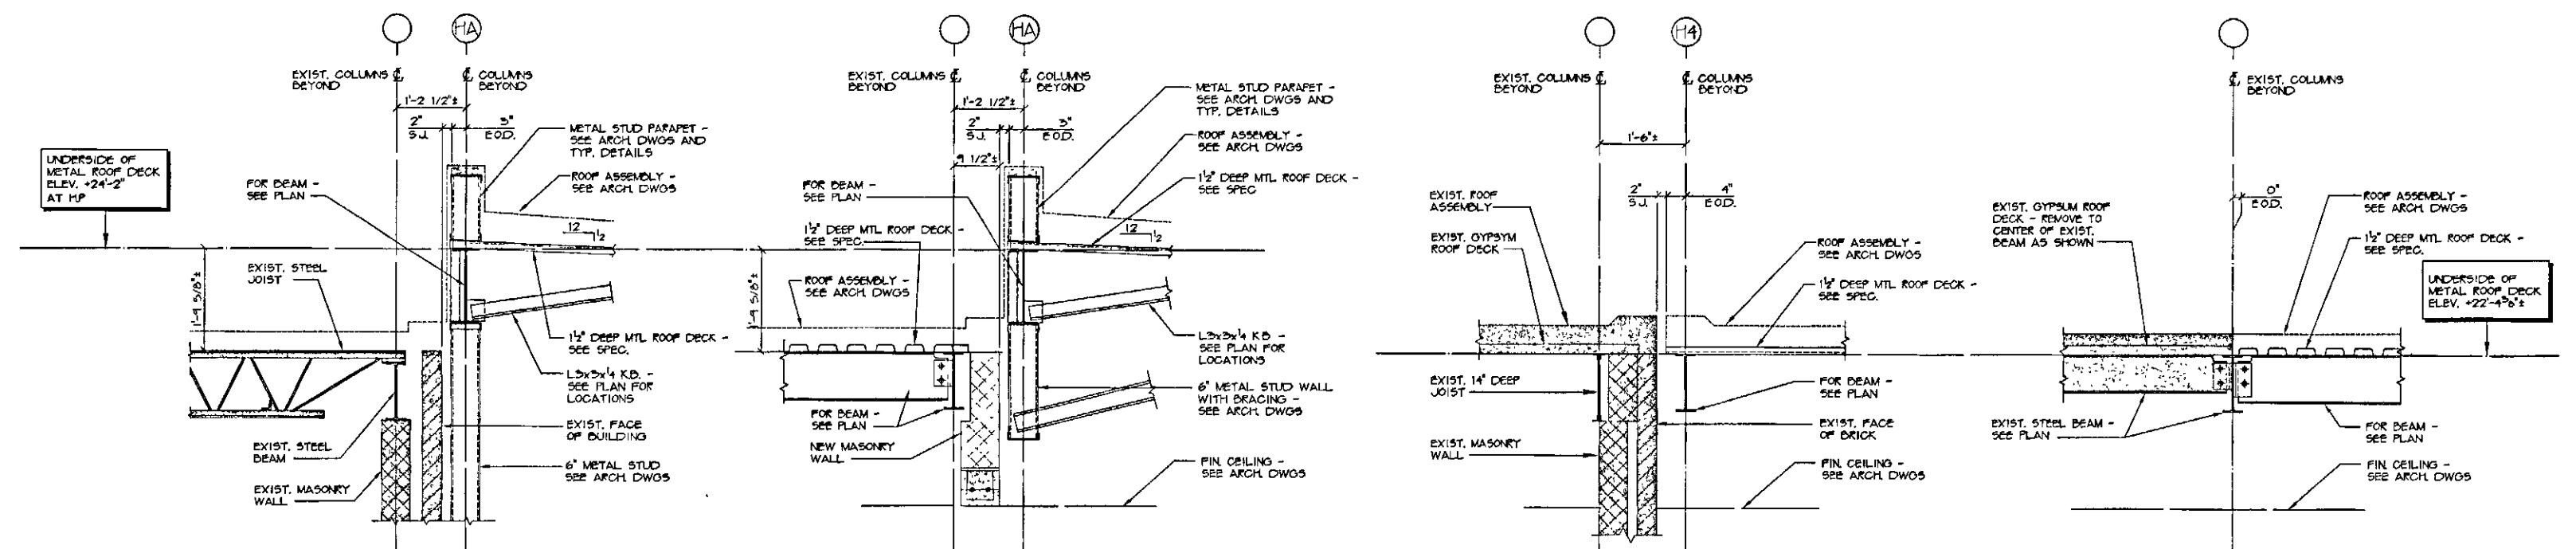


SECTION HR5

SECTION HR6

SECTION HR7


SECTION HR8

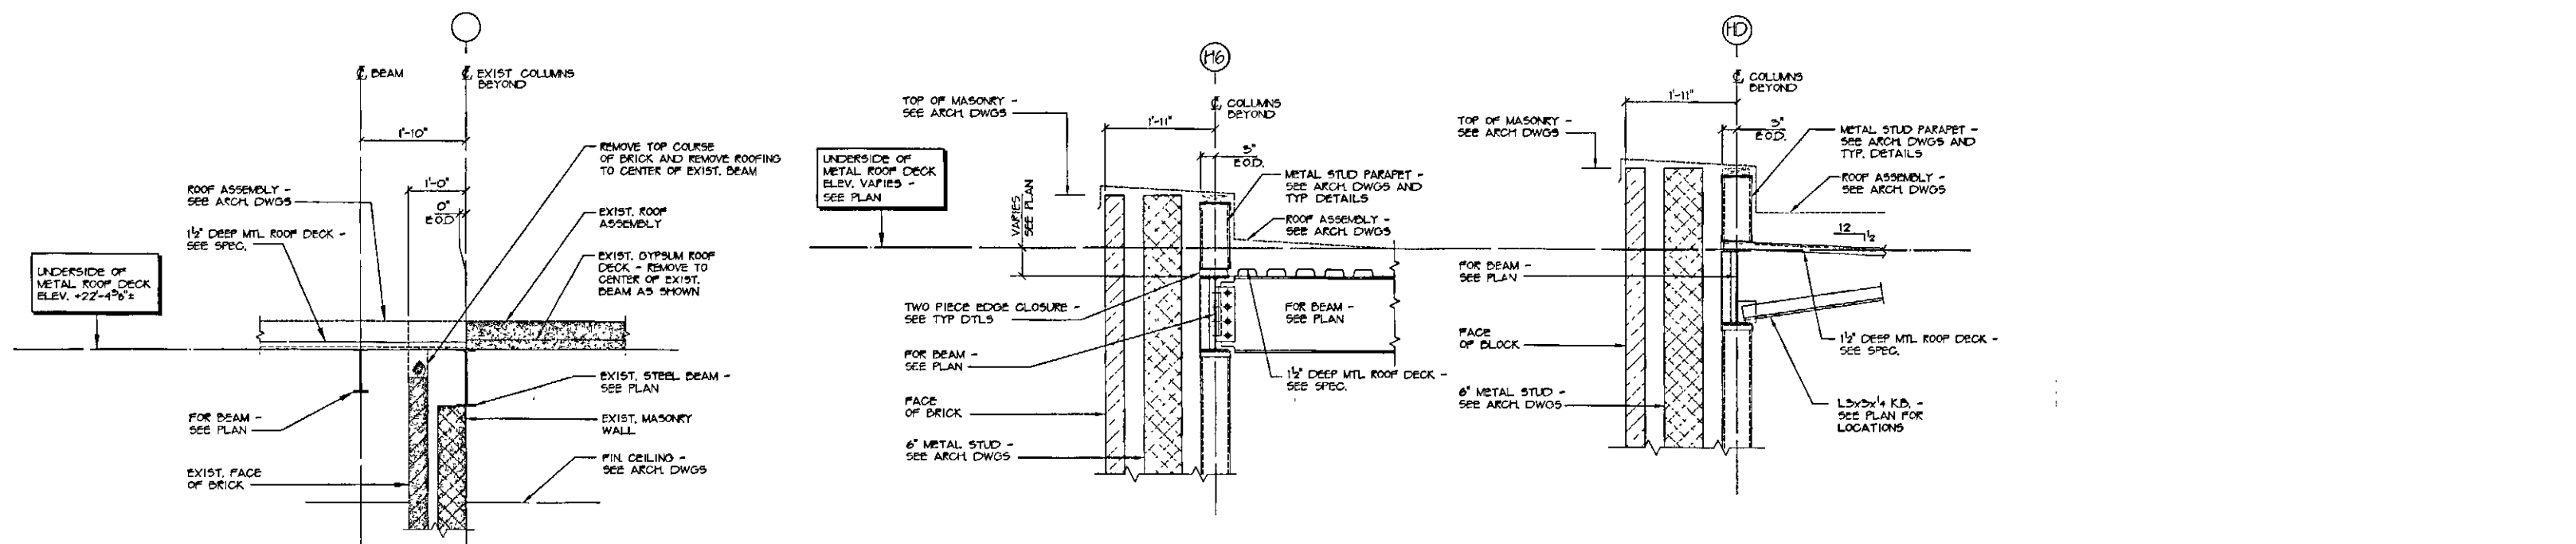

SECTION HR9

SECTION HR10

SECTION HR11

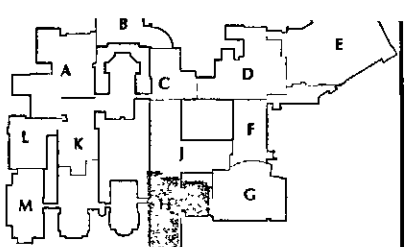

KEY PLAN MAIN LEVEL


FOR ALL ABBREVIATIONS, SYMBOL LEGENDS
GENERAL NOTES AND WALL TYPES
SEE SHEETS R0 01 & R0 02

DATE	MARK	DESCRIPTION
NOVEMBER 22, 2004		PHASE III DRAWINGS ISSUED FOR STATE DEPARTMENT OF EDUCATION REVIEW



**RENOVATIONS AND
ADDITIONS TO THE
REGIONAL
SCHOOL
DISTRICT 10
LEWIS S. MILLS
HAR-BUR
COMPLEX**
24/26 LYON ROAD
BURLINGTON, CT 06013

STATE PROJECT NO. 210-0036

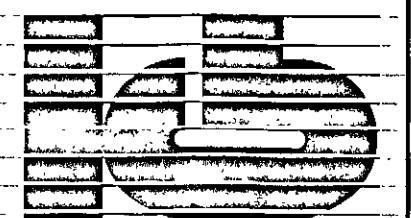

**KAESTLE BOOS
ASSOCIATES, INC.**




DRAWN BY: JPM
CHECKED BY: JPM
SCALE: 3/4"=1'-0"

**ROOF
DETAILS -
AREA H**

PROJECT NO.: 04000 DRAWING NO.:


DATE: NOVEMBER 15, 2004

S7.08

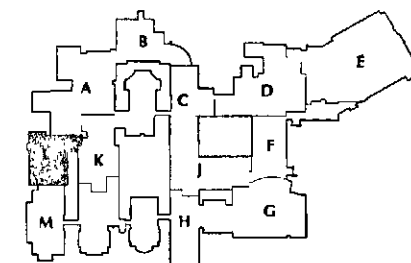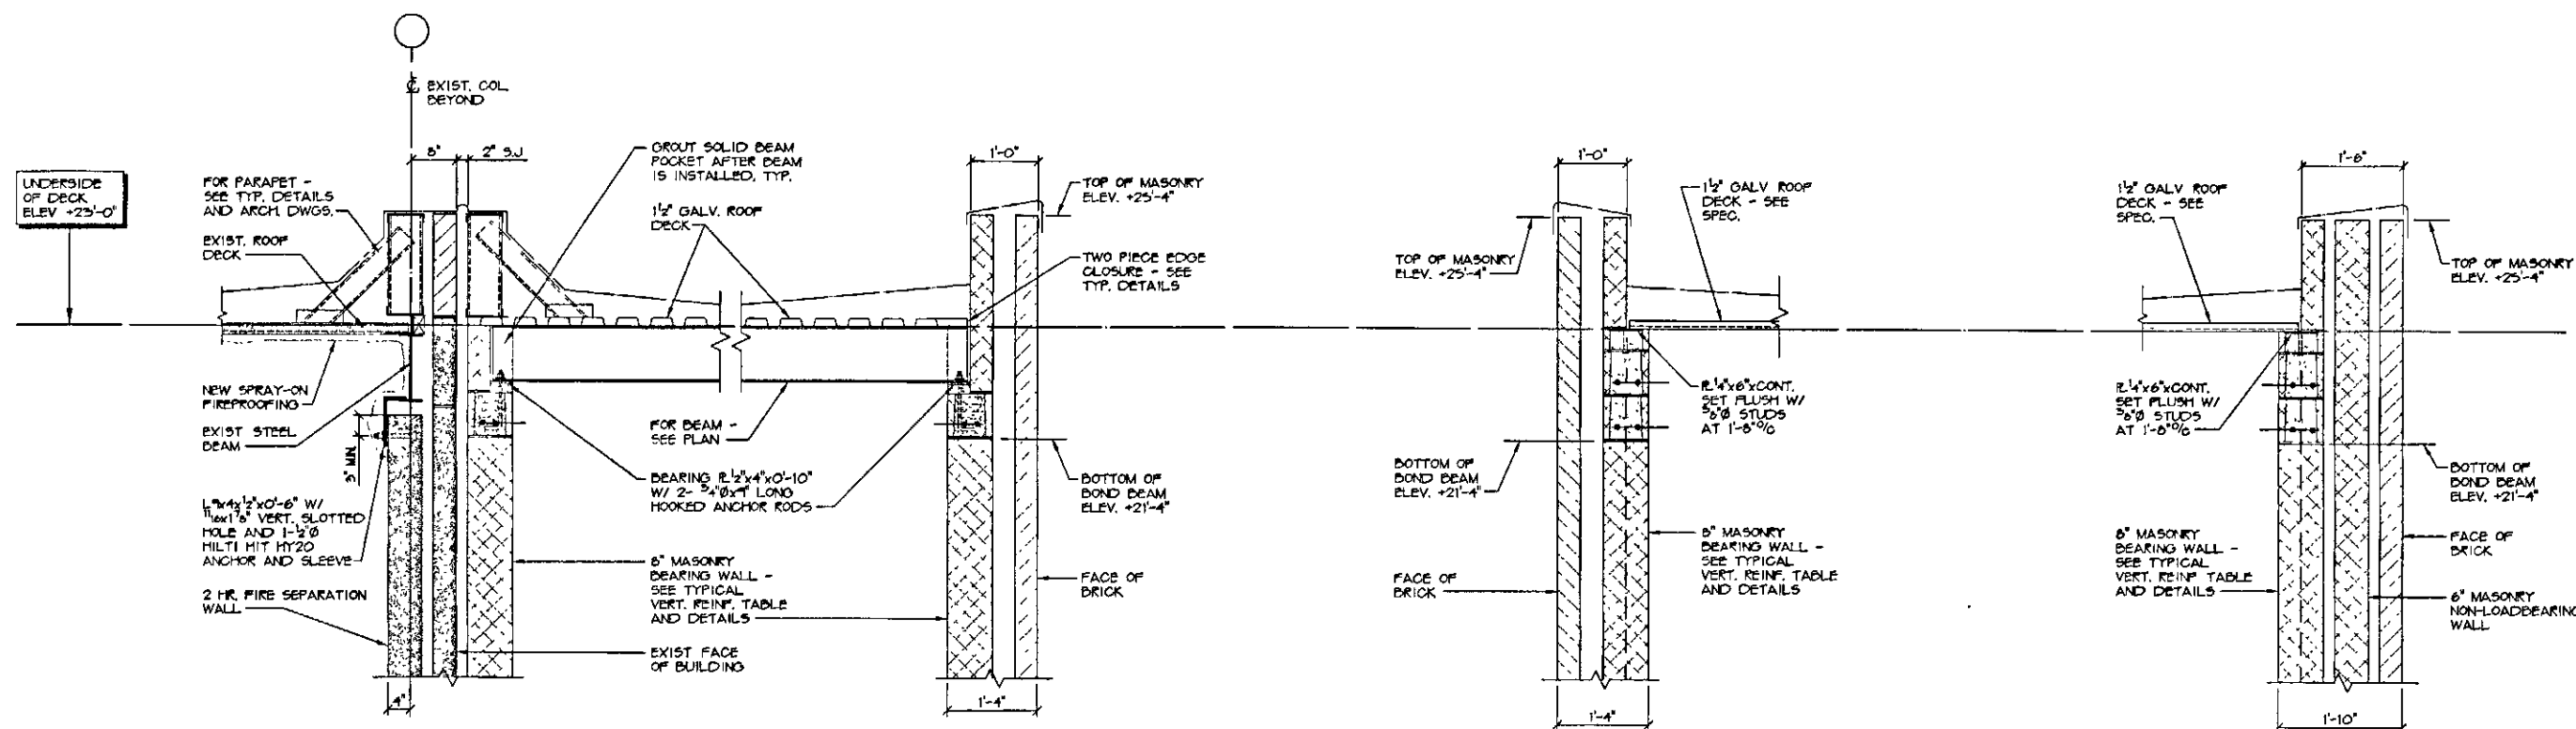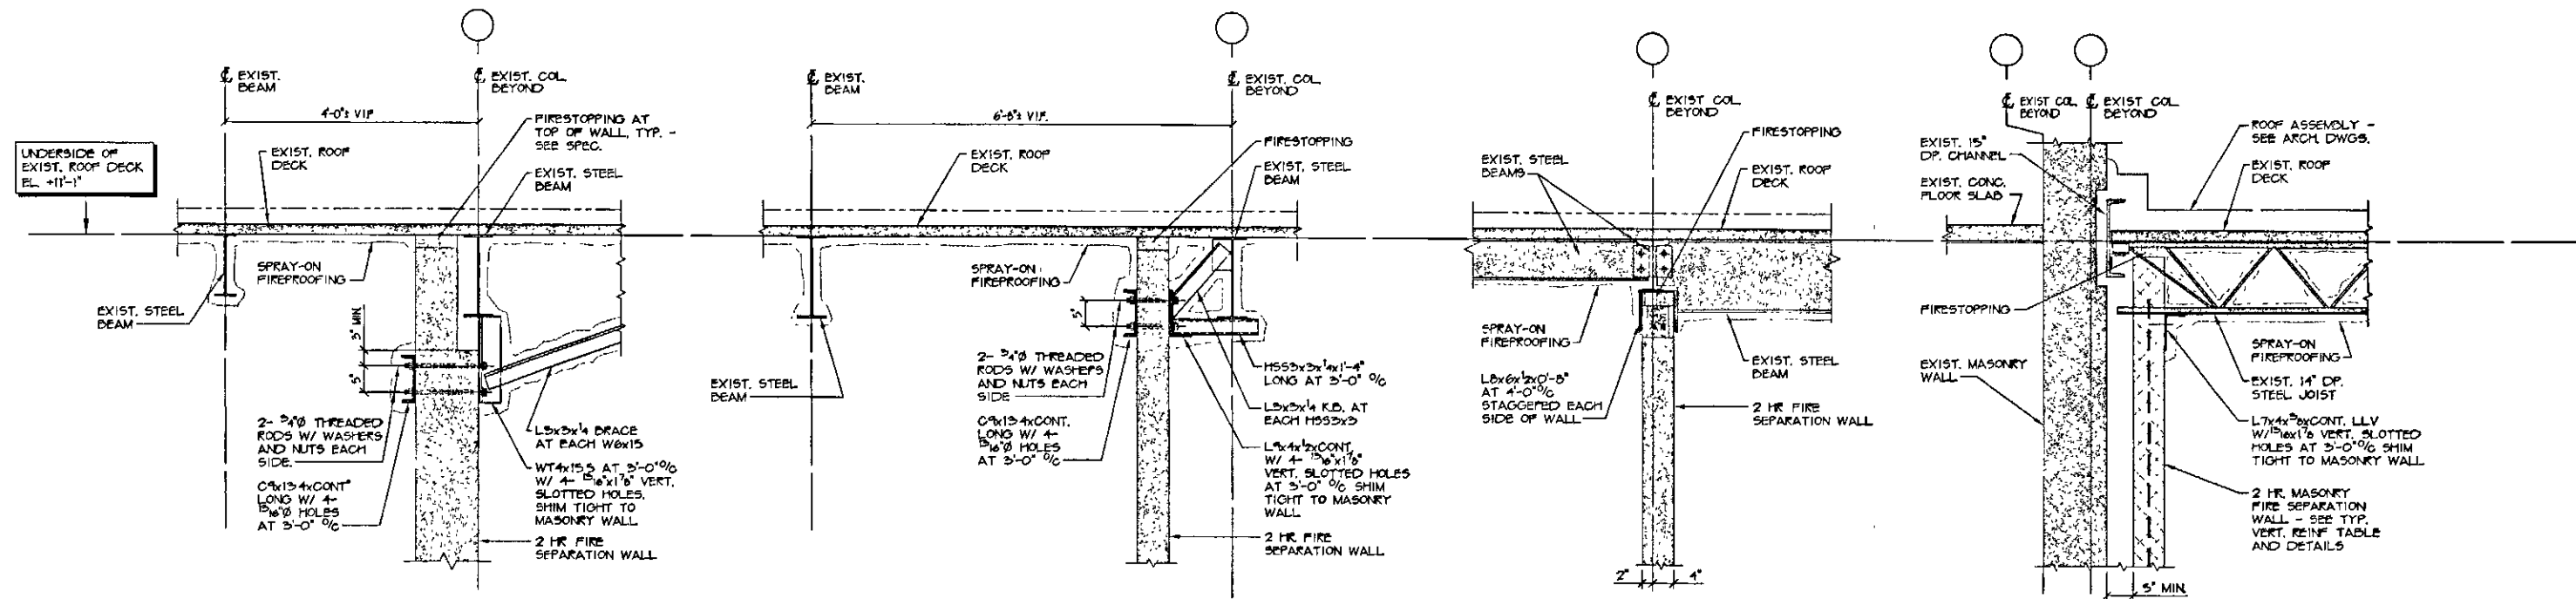


FOR ALL ABBREVIATIONS, SYMBOL LEGENDS
GENERAL NOTES AND WALL TYPES
SEE SHEETS R0.01 & R0.02

REVISIONS
DATE: NOVEMBER 22, 2004
MARK:
DESCRIPTION: PHASE II DRAWINGS ISSUED FOR STATE DEPARTMENT OF EDUCATION REVIEW

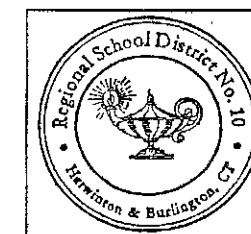

RENOVATIONS AND
ADDITIONS TO THE
REGIONAL
SCHOOL
DISTRICT 10
LEWIS S. MILLS
HAR-BUR
COMPLEX
24/26 LYON ROAD
BURLINGTON, CT 06013

STATE PROJECT NO. 210-0036

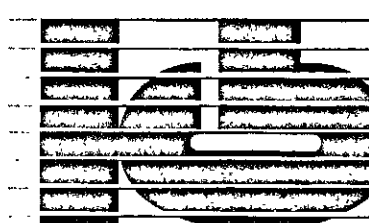

KAESTLE BOOS
ASSOCIATES, INC.

DRAWN BY: JRM
CHECKED BY:
SCALE: 3/4"=1'-0"

ROOF
DETAILS -
AREAS J & K

PROJECT NO.: 04090
DRAWING NO.:
DATE: NOVEMBER 15, 2004

S7.09