


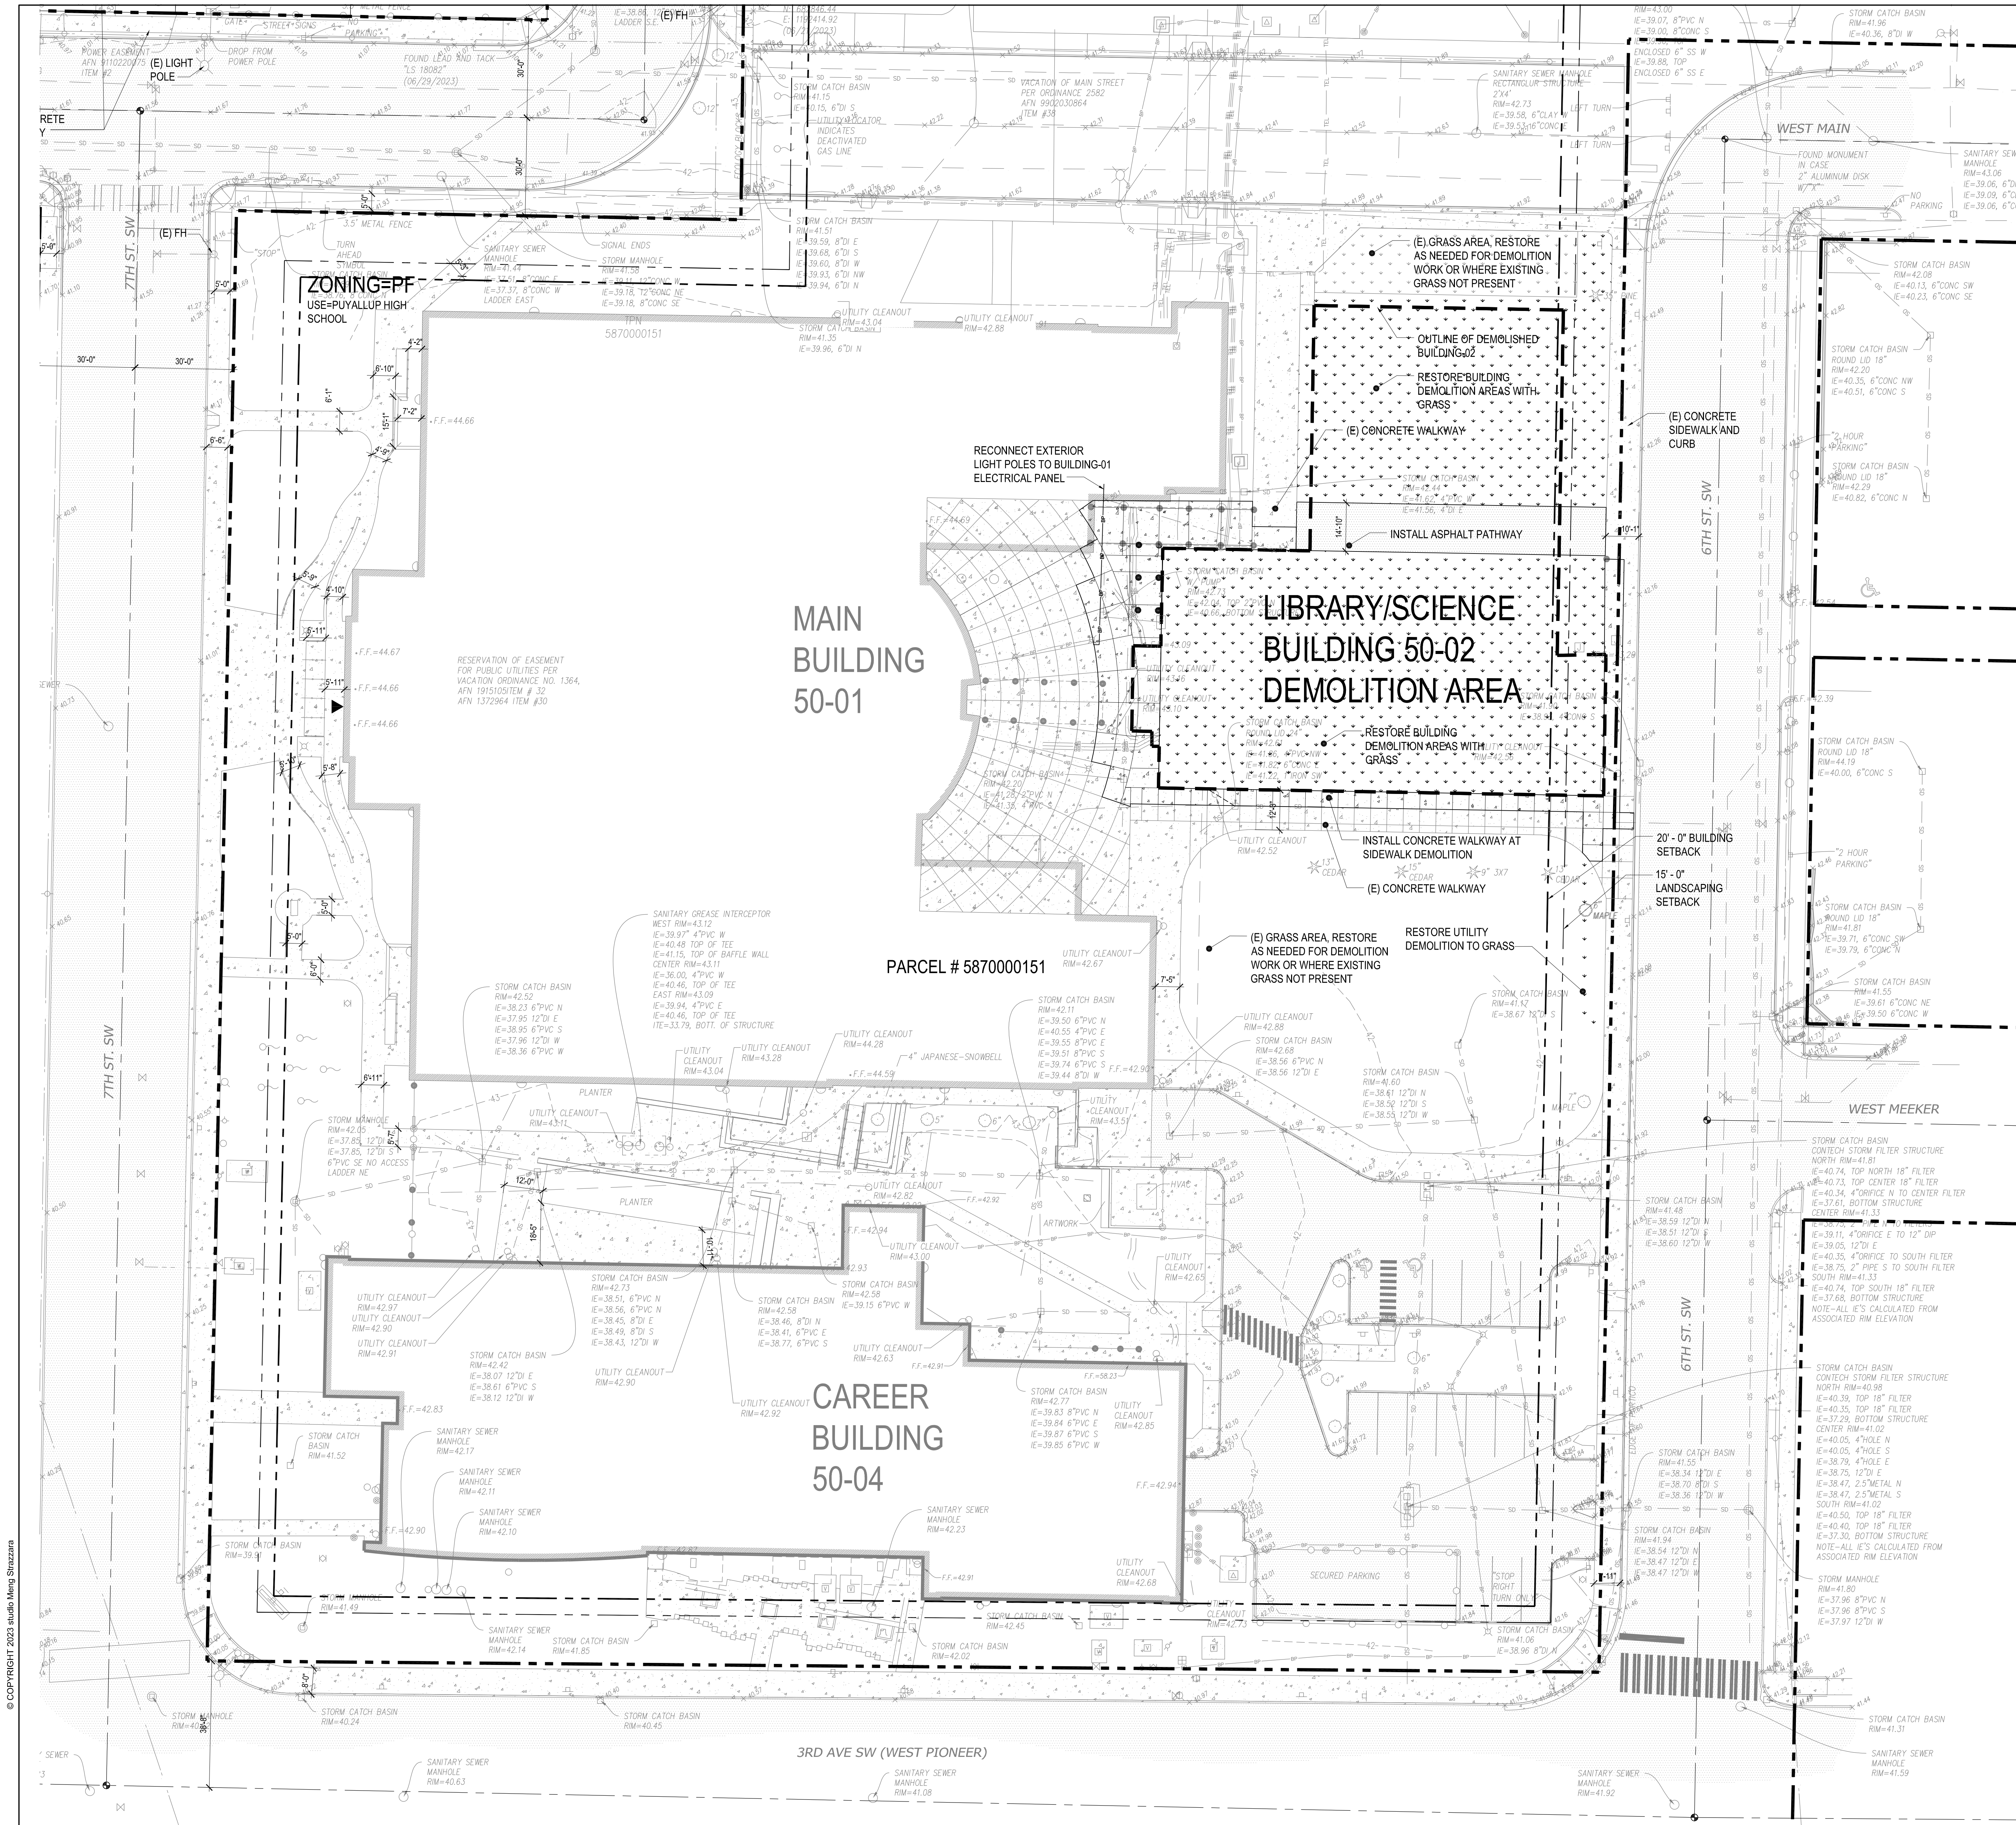

LIBRARY/SCIENCE BUILDING-02 DEMOLITION AT PUYALLUP HIGH SCHOOL

105 7TH AVE SW
PUYALLUP, WA 98371

PROJECT INFORMATION

PARCEL NUMBERS:
5870000151
LEGAL DESCRIPTION

Tax Description
Section 28 Township 20 Range 04 Quarter 42 MILLERS A J TO
PUYALLUP PUYALLUP HIGH SCHOOL PROP L 1 THRU 8 B 5, L 1
THRU 12 B 6 INCL 2ND AVE VAC TOG/W POR MAIN ST ABUTT VAC BY
ORD 2582 TOG/W MAPLEWOOD ADD L 1 THRU 17 B 1, L 1 THRU 17 B
6, L 1 THRU 17 B 7 INCL MEEKER & ALLEY VAC TOG/W POR MAIN ST
ABUTT VAC BY ORD 2582 APPROVED COMB BY CY OF PUYALLUP
PLANNING DEPT 2/13/09 COMB OF 015-0 & 550500-001-0 & 024-0 SEG
2009-0561 JU 2/24/09JU

Area:
8.380 ACRES (365,033 SF)

ZONING
PF (PUBLIC FACILITIES)

ARCHITECT

studio **MENG**
STRAZZARA

2001 WESTERN AVE, STE 200, SEATTLE, WA 98101
www.studio-meng.com P 206.887.2977

CONSULTANT

CLIENT/OWNER



TITLE

PUYALLUP HIGH
SCHOOL
BUILDING-02
DEMOLITION

105 7th St SW
PUYALLUP, WA
98371

STAMP

ISSUED:

SEPA SITE PLAN

DATE:

DEC 13, 2023

LIBRARY-SCIENCE
BUILDING-02
SEPA SITE PLAN

Building Permit #:

Site Permit #:

Owner's Project #:

Architect's Project #: 2023106

Drawn By

RL

Checked By

RL

PERMIT REVIEWER STAMP

AS100