



ROOM USE LEGEND

AE	AV EQUIPMENT	M	MECHANICAL
AP	ASSISTANT PRINCIPAL	MC	MEDIA CENTER
B	BOILER	MDF	MEDIA PRODUCTION
BS	BOOK STORE	MP	OFFICE
BR	BAND ROOM	O	ORCHESTRA
C	CLASSROOM	OR	ORCHESTRA
CA	CAFETERIA	P	PREP
CC	COMPUTER CLASSROOM	PN	PRINCIPAL
CF	CONFERENCE ROOM	PR	PRACTICE ROOM
CL	CLINIC	PS	PROPS ROOM
CR	COPY ROOM	RE	RECEIVING
CS	COSTUME STORAGE	S	STAGE
D	DENTITION	SG	STAGE
E	ELECTRICAL	SL	SCIENCE LAB
ESL	ESL	SR	SHOWER ROOM
FC	FREEZER/COOLER	ST	STAFF LOUNGE
GM	GYMNASIUM	SV	SERVERY
HL	HOME LIVING	T	TOILET
JC	JANITORS CLOSET	TE	TEACHERS ED
K	KITCHEN	TR	TUTOR
KR	KILL ROOM	V	VESTIBULE
L	LOBBY	VD	VOCAL/Drama
LB	LAB	WC	WELCOME CENTER
LIB	LIBRARY	W	WORKROOM
LR	LOCKER ROOM		

BUILDING DATA

1. EXISTING SUPERVISED AUTOMATIC SPRINKLER SYSTEM.

2. CONSTRUCTION CLASSIFICATION TYPE II-000 (NFPA) & II-B (MBC)

3. USE CLASSIFICATION "E"




T M P A R C H I T E C T U R E I N C
1191 WEST SQUARE LAKE ROAD
BLOOMFIELD HILLS • MICHIGAN • 48302
PH • 248.338.4561 FX • 248.338.0223
EM • INFO@TMP-ARCHITECTURE.COM

REGISTRATION SEAL

CONSULTANT

PROJECT TITLE
Baker Middle School
Bid Package No. 1
Secure Entrance
Remodeling
Troy School District
Troy, Michigan

DRAWING TITLE
Composite Floor Plan

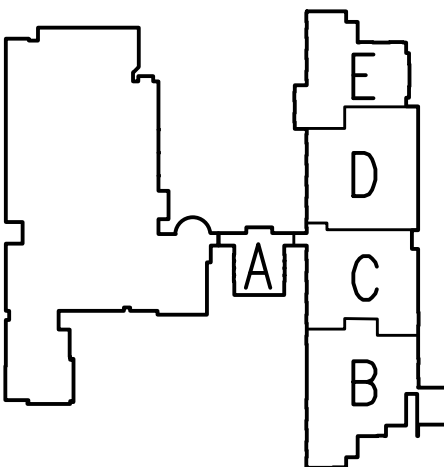


ISSUE DATES	
04-13-15	FINAL RECORD
05-15-14	CONSTRUCTION SET
04-04-14	BIDS
03-26-14	OWNER REVIEW
DATE:	ISSUED FOR:
DRAWN	PAD
CHECKED	JMM
APPROVED	JJC

PROJECT NO.


13169

DRAWING NO.

AC.1

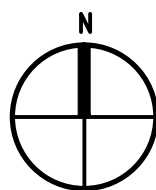

COMPOSITE FLOOR PLAN
SCALE: 1/32" = 1'-0"

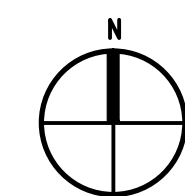

COMPOSITE SECOND FLOOR PLAN
SCALE: 1/32" = 1'-0"



TMP ARCHITECTURE INC
1191 WEST SQUARE LAKE ROAD
BLOOMFIELD HILLS • MICHIGAN • 48302
PH • 248.338.4561 FX • 248.338.0223
EM • INFO@TMP-ARCHITECTURE.COM


REGISTRATION SEAL

CONSULTANT

PROJECT TITLE
Baker Middle School

Troy School District
Troy, Michigan

DRAWING TITLE
Composite Second Floor Plan

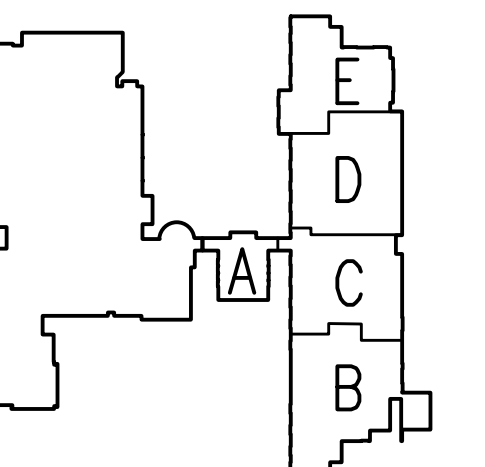

ISSUE DATES

DATE	ISSUED FOR:
DATE	ISSUED FOR:
DRAWN	PAD
CHECKED	JMM
APPROVED	JJC

PROJECT NO.

13169

DRAWING NO.

AC.2

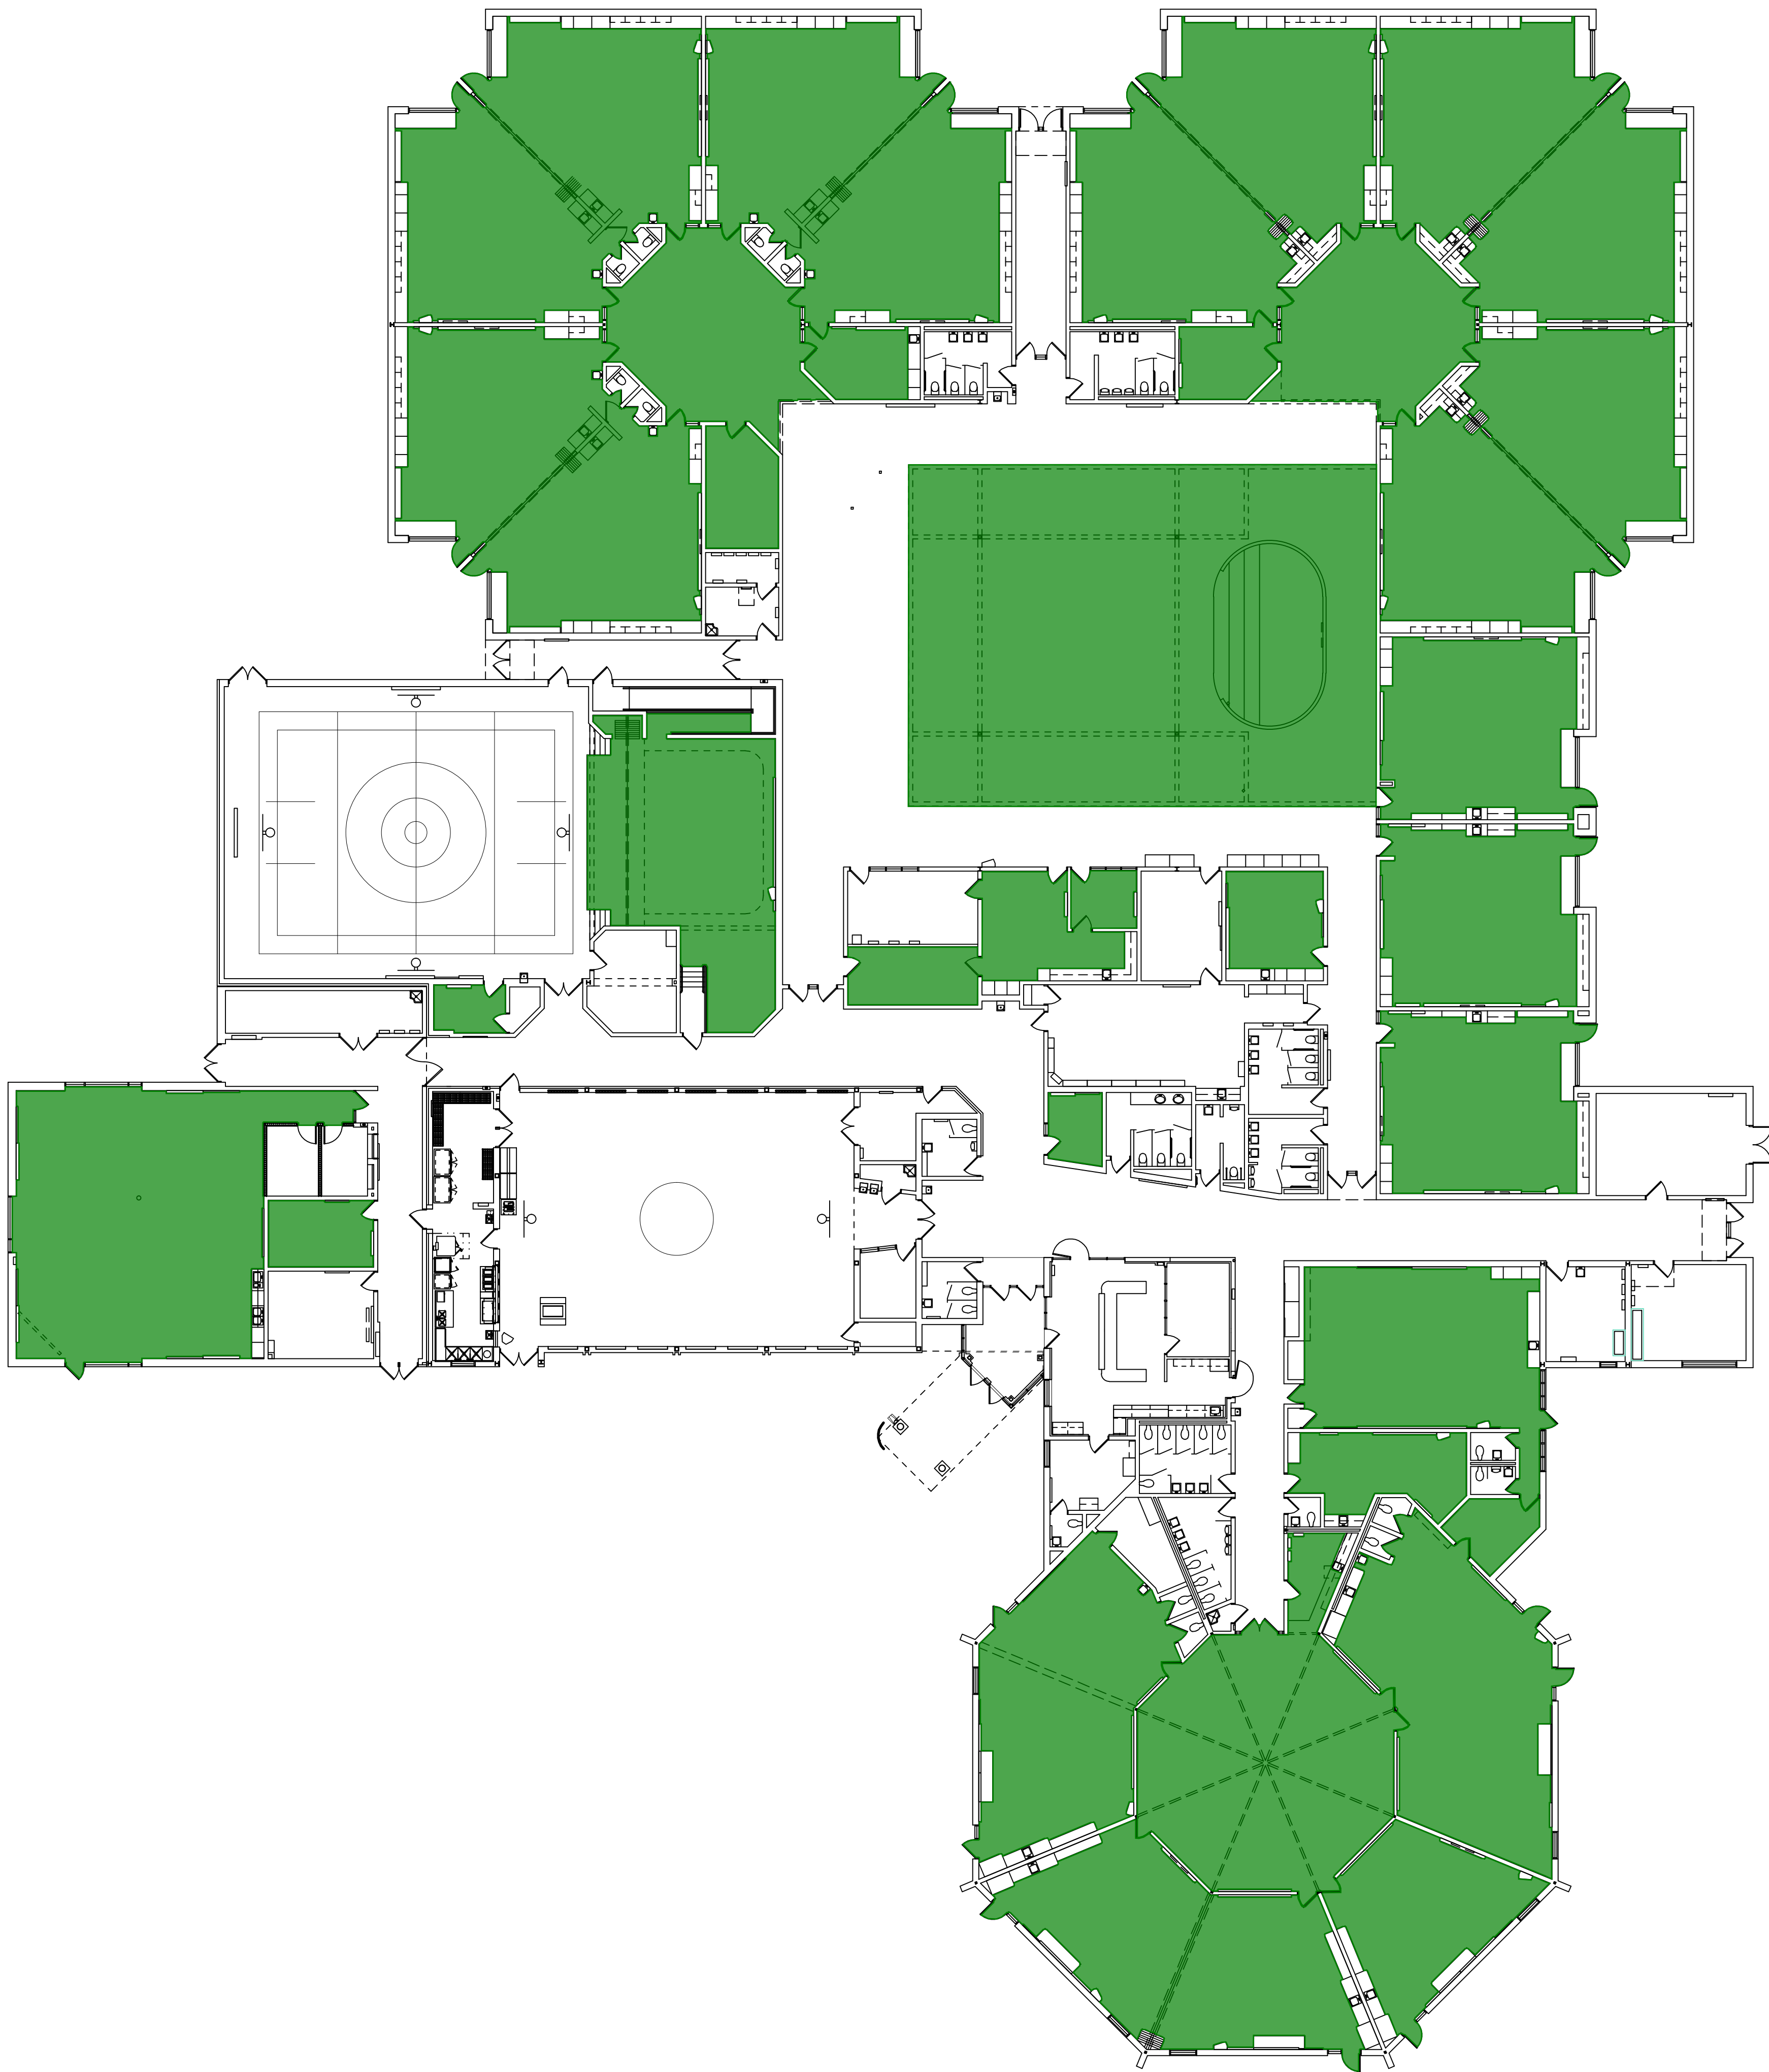

ROOM USE LEGEND			
C	CLASSROOM	M	MECHANICAL
CA	CAFETERIA	MC	MEDIA CENTER
CF	CONFERENCE ROOM	MS	MUSIC
CL	CLINIC	O	OFFICE
CD	COMMONS AREA	RD	READING
F	ELECTRICAL	RE	RECEIVING
GM	GYMNASIUM	S	STORAGE
HE	HEAD END ROOM	SG	STAGE
K	KITCHEN	T	TOILET
JC	JANITOR'S CLOSET	V	VESTIBULE
LG	LOUNGE	WC	WELCOME CENTER
LGI	LARGE GROUP INSTRUCTIONAL	W	WORKROOM

BUILDING DATA	
1. NO SUPERVISED AUTOMATIC SPRINKLER SYSTEM	
2. CONSTRUCTION CLASSIFICATION TYPE II-000 (NFPA) & II-B (MBC)	
3. USE CLASSIFICATION "E"	



T M P A R C H I T E C T U R E I N C
1191 WEST SQUARE LAKE ROAD
BLOOMFIELD HILLS • MICHIGAN • 48302
PH • 248.338.4561 FX • 248.338.0223
EM • INFO@TMP-ARCHITECTURE.COM


REGISTRATION SEAL

CONSULTANT

PROJECT TITLE
Wattles Elementary School Remodeling Bid Package No 26

Troy School District
Troy, Michigan

DRAWING TITLE
First Level Composite Floor Plan

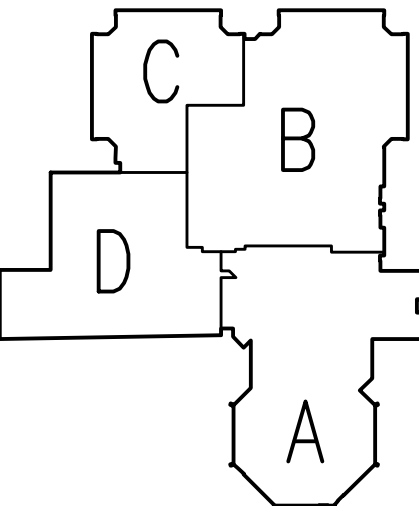


ISSUE DATES	
10-9-19	BIDS
DATE	ISSUED FOR:
DRAWN	JPW
CHECKED	JPW
APPROVED	JJC

PROJECT NO.

13168B

DRAWING NO.

AC.1

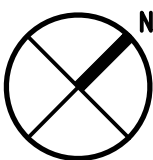

FIRST LEVEL COMPOSITE FLOOR PLAN
SCALE: 1/16" = 1'-0"