

FIRST LEVEL COMPOSITE FLOOR PLAN
SCALE: 1/16" = 1'-0"



TMP ARCHITECTURE INC
1191 WEST SQUARE LAKE ROAD
BLOOMFIELD HILLS - MICHIGAN - 48302
PH - 248.338.4551 FX - 248.338.0223
EA - INFO@TMPARCHITECTURE.COM

REGISTRATION SEAL

CONSULTANT

PROJECT TITLE
**Costello Elementary
School
Stage Ramp Upgrade
Bid Package No 26**

**Troy School District
Troy, Michigan**

DRAWING TITLE
Composite Floor Plan

ISSUE DATES

10-9-19	BIDS
---------	------

DATE: ISSUED FOR:



DRAWN .
CHECKED .
APPROVED .

PROJECT NO.


13159D

DRAWING NO.

AC.1

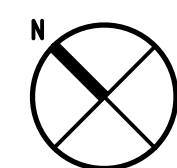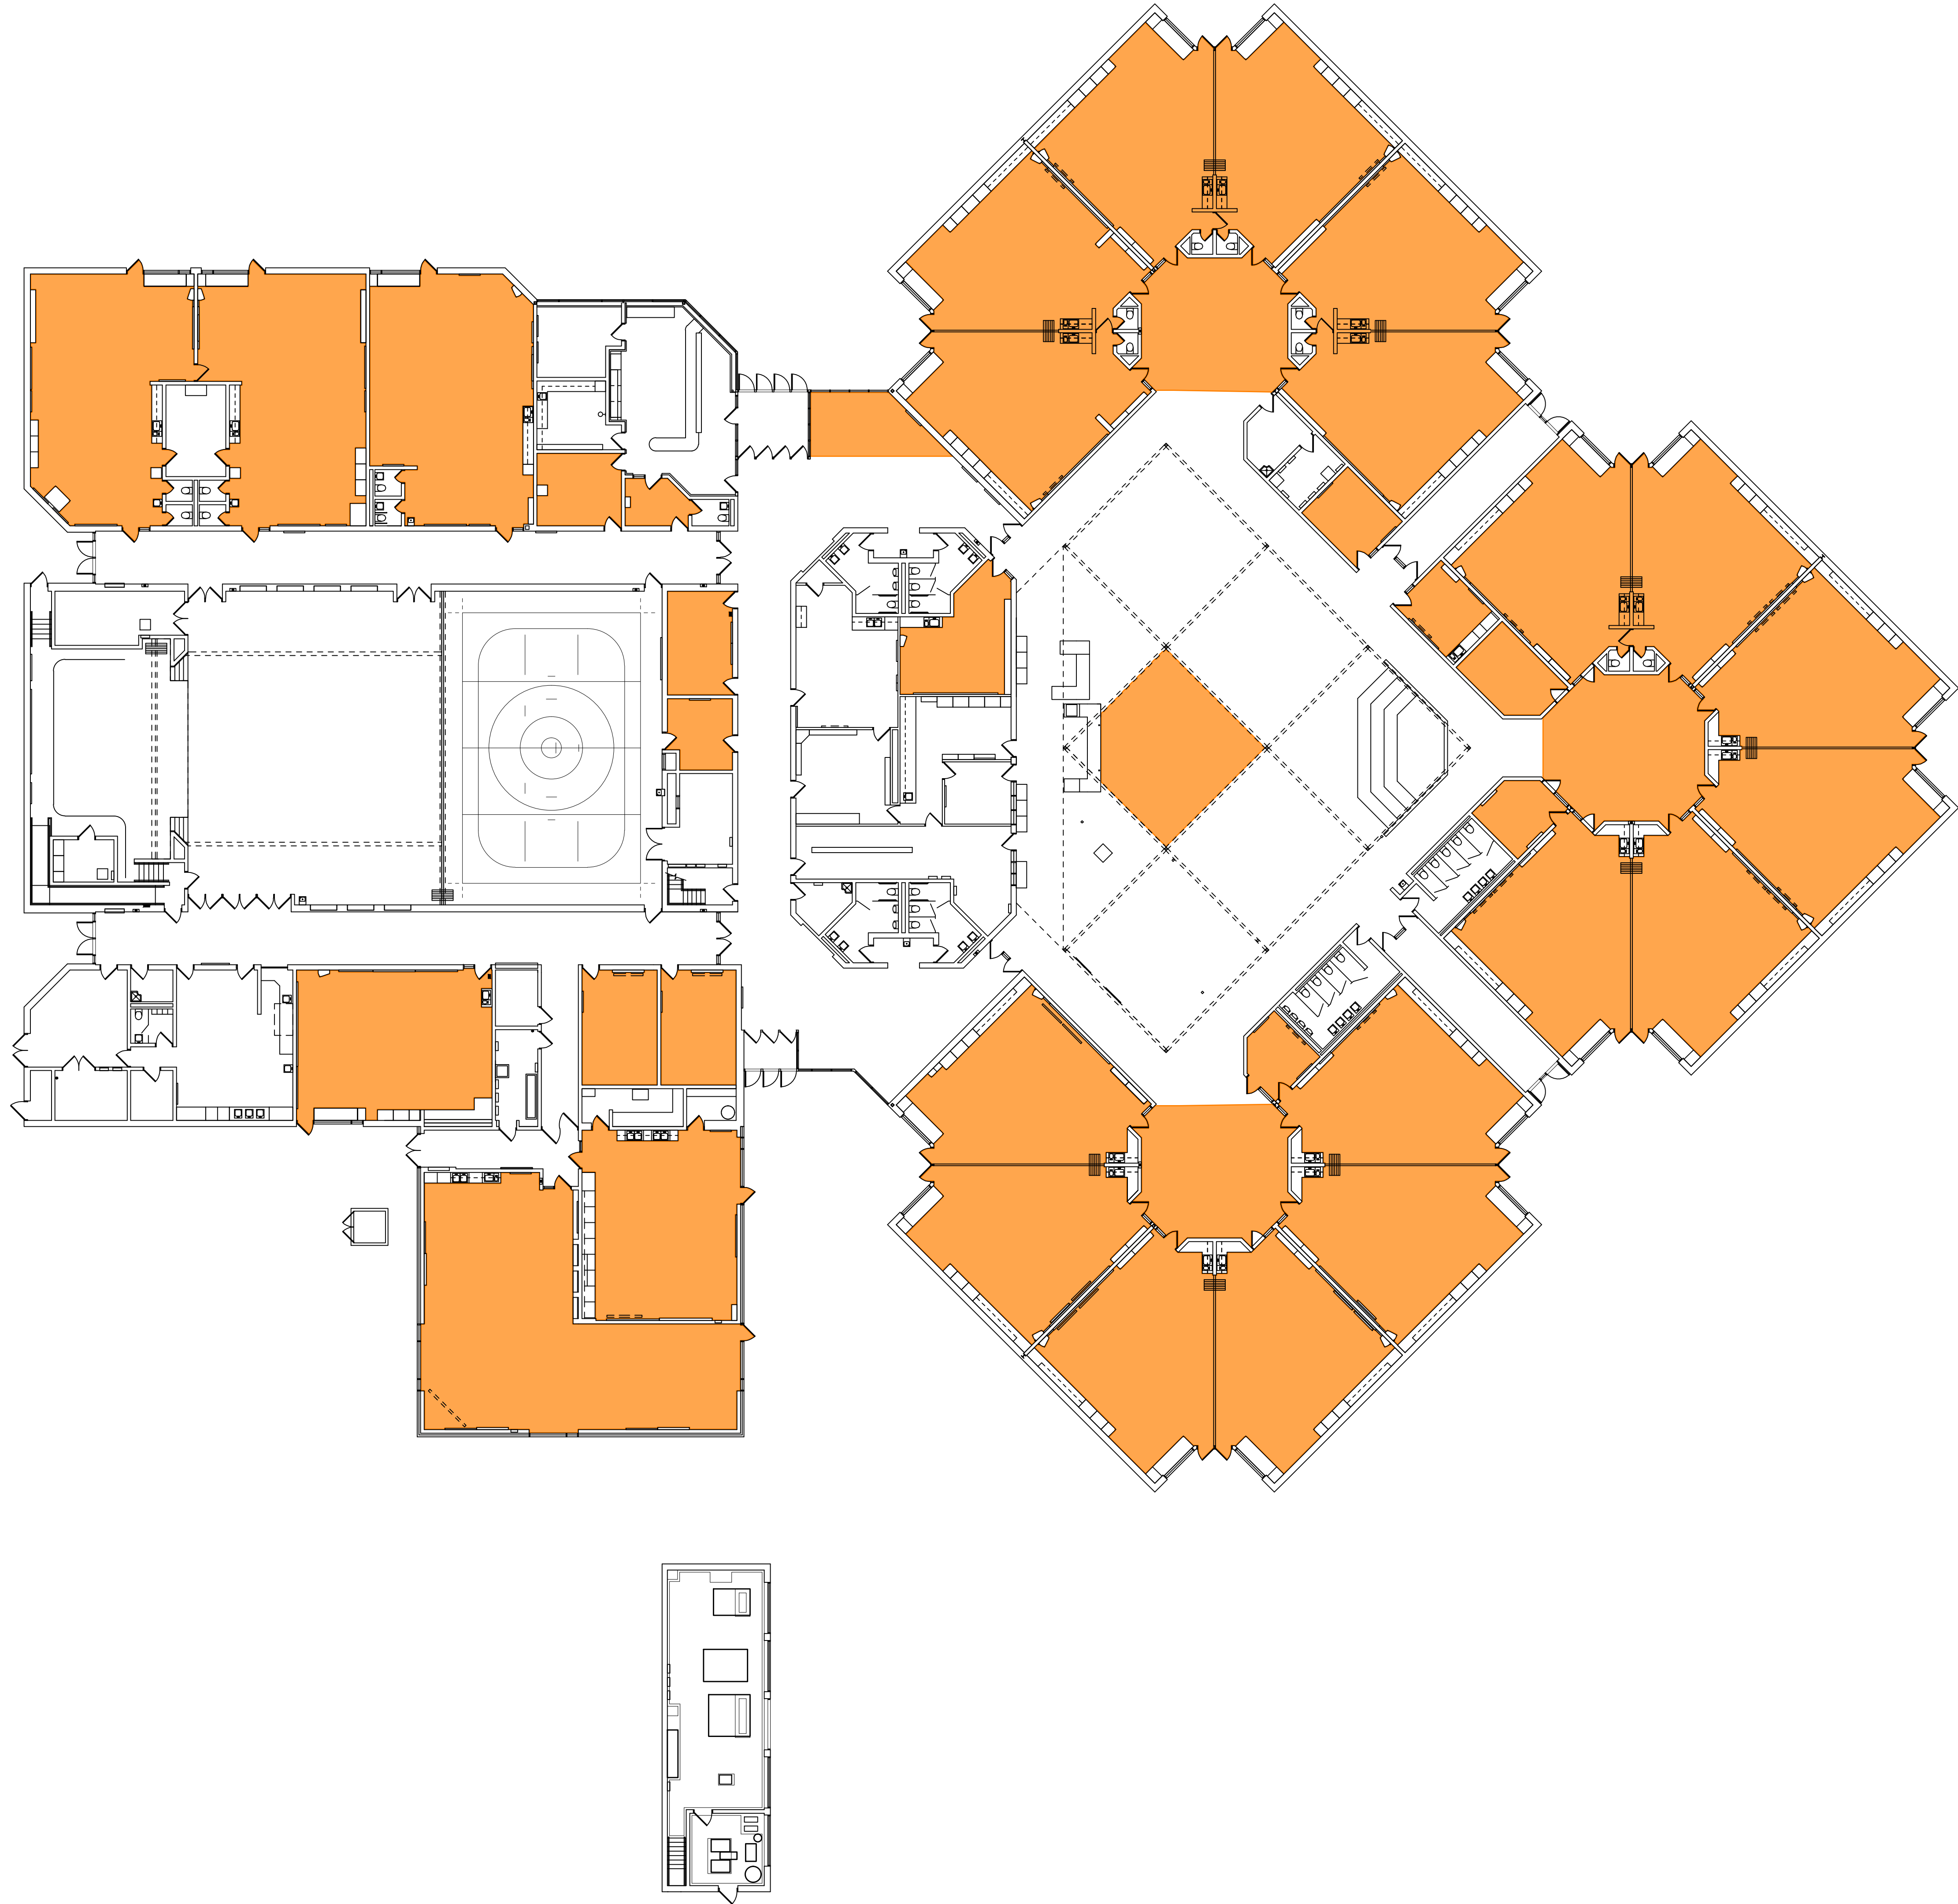

COMPOSITE MEZZANINE PLAN
SCALE: 1/16" = 1'-0"

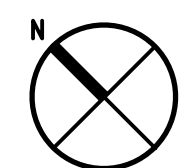

COMPOSITE FLOOR PLAN
SCALE: 1/16" = 1'-0"

ROOM USE LEGEND			
AS	ART STUDIO	O	OFFICE
C	CLASSROOM	PN	PRINCIPAL
CA	CAFETERIA	PTO	PTO
CF	CONFERENCE ROOM	RD	READING
CL	CLINIC	RE	RECEIVING
E	ELECTRICAL	S	STORAGE
GM	GYMNASIUM	SG	STAGE
HE	HEAD END	SP	SPEECH
K	KITCHEN	SW	SOCIAL WORKER
KR	KILN ROOM	T	TOILET
JC	JANITORS CLOSET	TL	TITLE 1
L	LOBBY	V	VESTIBULE
LD	LEARNING DEPARTMENT	W	WORKROOM
LS	LOUNGE	WC	WELCOME CENTER
LGI	LARGE GROUP INSTRUCTION		
M	MECHANICAL		
MS	MUSIC		
MC	MEDIA CENTER		

BUILDING DATA	
1.	NO SUPERVISED AUTOMATIC SPRINKLER SYSTEM
2.	CONSTRUCTION CLASSIFICATION TYPE II-000 (NFPA) & II-B (MBC)
3.	USE CLASSIFICATION "E"



TMP ARCHITECTURE INC
1191 WEST SQUARE LAKE ROAD
BLOOMFIELD HILLS - MICHIGAN - 48302
PH - 248.338.4561 FX - 248.338.0223
EA - INFO@TMP-ARCHITECTURE.COM


REGISTRATION SEAL

CONSULTANT

PROJECT TITLE
**Hamilton Elementary
School Remodeling
Bid Package No. 16**

**Troy School District
Troy, Michigan**

DRAWING TITLE
Composite Floor Plan

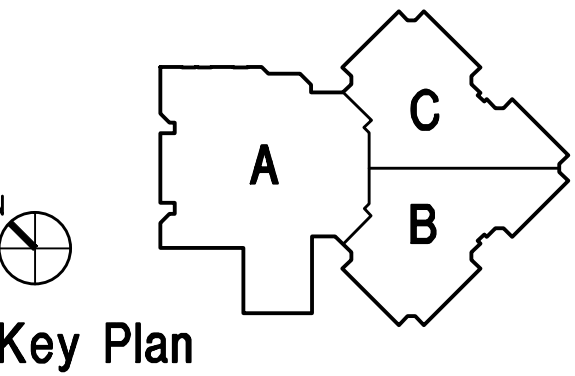

ISSUE DATES

DATE	ISSUED FOR
12-15-15	BIDS


DRAWN	KJM
CHECKED	...
APPROVED	JJC

PROJECT NO.

13160B

DRAWING NO.

AC.1

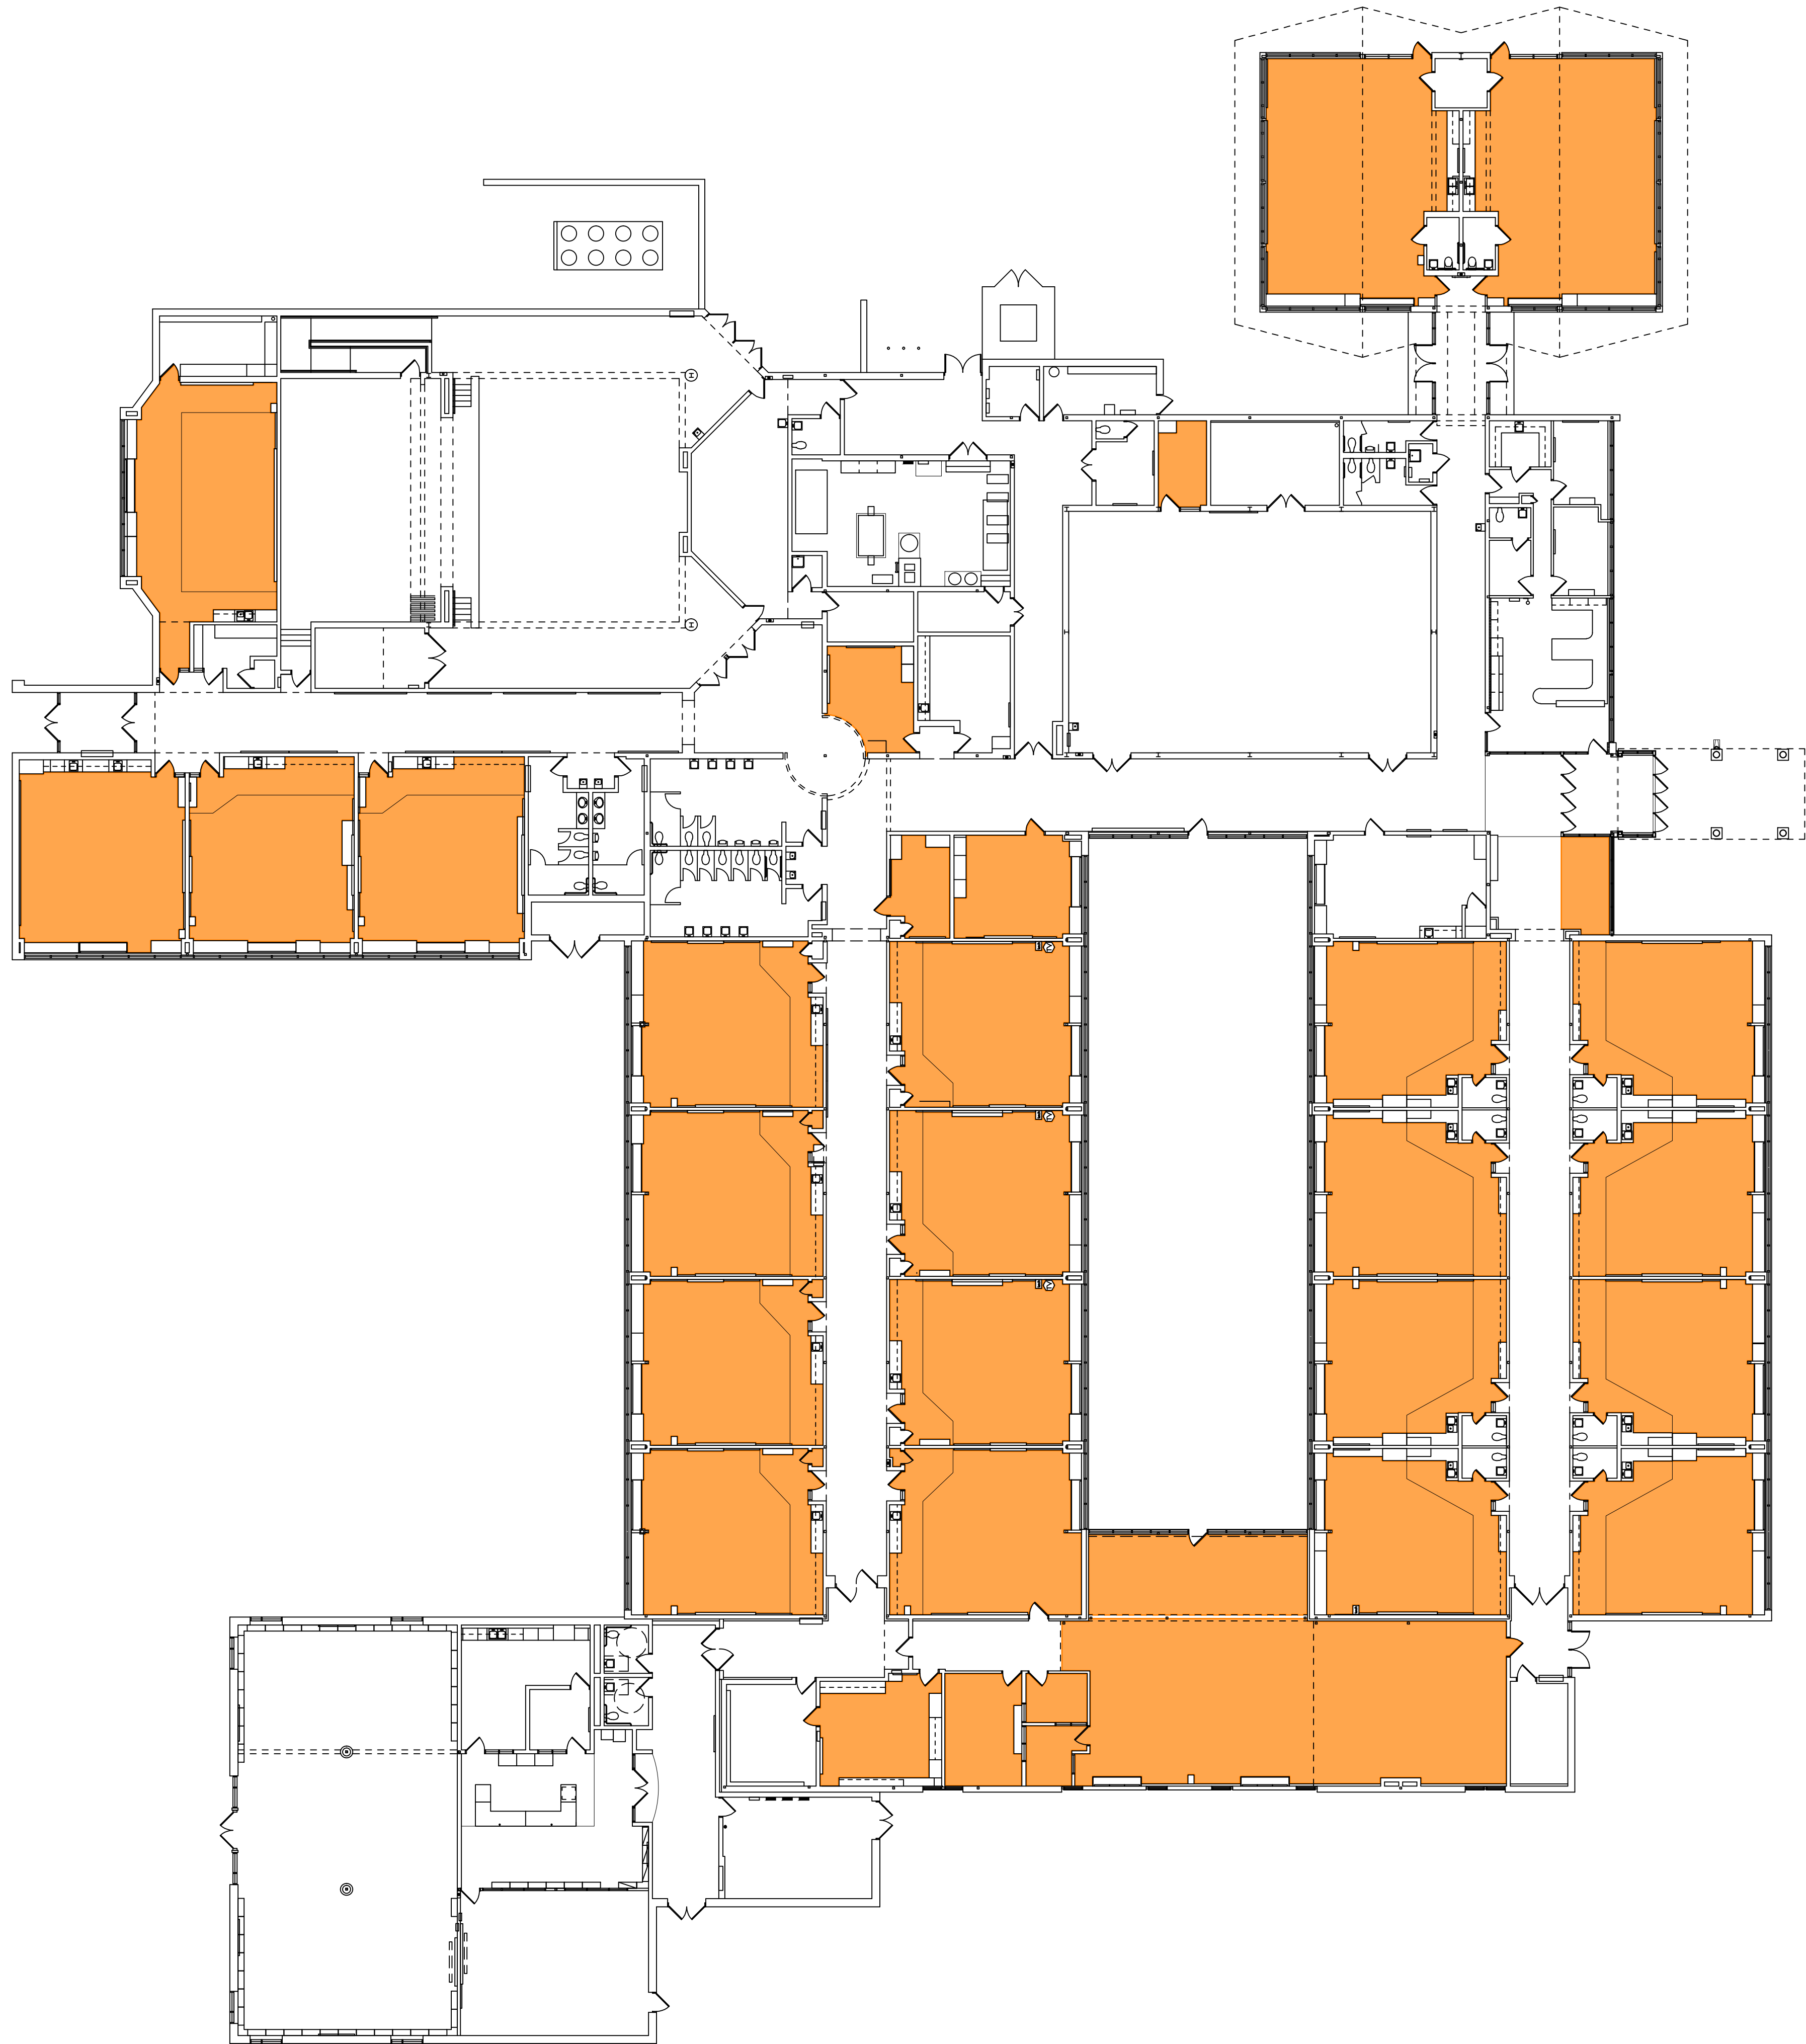

ROOM USE LEGEND			
AS	ART STUDIO	JC	JANITOR'S CLOSET
AV	AUDIO VISUAL	LGI	LARGE GROUP INSTRUCTIONAL
B	BOILER	LG	LOUNGE
C	CLASSROOM	M	MECHANICAL
CA	CAFETERIA	MC	MEDIA CENTER
CC	COMPUTER CLASSROOM	MZ	MEZZANINE
CF	CONFERENCE ROOM	O	OFFICE
CL	CLINIC	RD	READING
CO	COMMONS AREA	S	STORAGE
E	ELECTRICAL	SG	STAGE
GM	GYMNASIUM	T	TOILET
HE	HEAD END ROOM	V	VESTIBULE
K	KITCHEN	WC	WELCOME CENTER
KR	KILN ROOM	W	WORKROOM

BUILDING DATA	
1.	SUPERVISED AUTOMATIC SPRINKLER SYSTEM (THROUGHOUT)
2.	CONSTRUCTION CLASSIFICATION TYPE II-000 (NFPA) & II-B (MBC)
3.	USE CLASSIFICATION "E"



T M P ARCHITECTURE I N C
1191 WEST SQUARE LAKE ROAD
BLOOMFIELD HILLS • MICHIGAN • 48302
PH • 248.338.4561 FX • 248.338.0223
EM • INFO@TMP-ARCHITECTURE.COM

REGISTRATION SEAL

CONSULTANT


PROJECT TITLE

**Leonard Elementary
School
Remodeling
Bid Package No.21**

**Troy School District
Troy, Michigan**

DRAWING TITLE

Composite Floor Plan

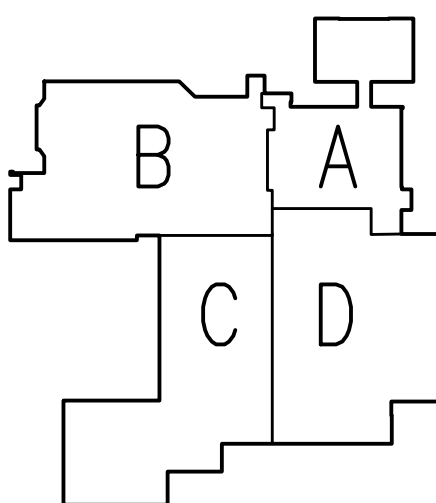

ISSUE DATES

10-13-17	BIDS
5-25-17	SCHEMATIC DESIGN
5-16-17	OWNER REVIEW

DATE ISSUED FOR:


DRAWN	.
CHECKED	.
APPROVED	JJC

PROJECT NO.

13162B

DRAWING NO.

AC.1

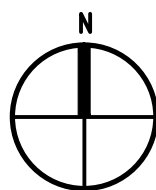

COMPOSITE FLOOR PLAN
SCALE: 1/16" = 1'-0"



ROOM USE LEGEND			
AR	ART ROOM	KR	KILN ROOM
B	BOILER	LG	LOUNGE
C	CLASSROOM	LGI	LARGE GROUP INSTRUCTION
CA	CAFETERIA	MC	MEDIA CENTER
CC	COMPUTER CLASSROOM	O	OFFICE
CF	CONFERENCE ROOM	RD	READING
CD	COMMONS AREA	S	STORAGE
E	ELECTRICAL	SG	STAGE
EQ	EQUIPMENT ROOM	T	TOILET
GM	GYMNASIUM	V	VESTIBULE
HE	HEAD END ROOM	W	WORKROOM
JC	JANITOR'S CLOSET	WC	WELCOME CENTER
K	KITCHEN		

BUILDING DATA	
1.	NO SUPERVISED AUTOMATIC SPRINKLER SYSTEM
2.	CONSTRUCTION CLASSIFICATION TYPE II-000 (NFPA) & II-B (MBC)
3.	USE CLASSIFICATION "E"



T M P ARCHITECTURE I N C
1191 WEST SQUARE LAKE ROAD
BLOOMFIELD HILLS • MICHIGAN • 48302
PH • 248.338.4561 FX • 248.338.0223
EM • INFO@TMP-ARCHITECTURE.COM


REGISTRATION SEAL

CONSULTANT

PROJECT TITLE
**Schroeder
Elementary School
Remodeling
Bid Package No. 23**

**Troy School District
Troy, Michigan**


DRAWING TITLE
**First Level
Composite Floor Plan**

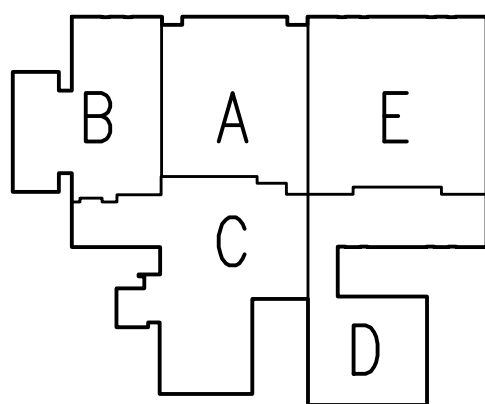

ISSUE DATES	
10-17-2018	BIDS
DATE	ISSUED FOR:
DRAWN	CMS
CHECKED	JPW
APPROVED	JJC

PROJECT NO.
13165D

DRAWING NO.
AC.1

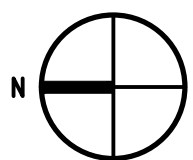

FIRST LEVEL COMPOSITE FLOOR PLAN
SCALE: 1/16" = 1'-0"



ROOM USE LEGEND

C

CLASSROOM

CA

CAFETERIA

CF

CONFERENCE ROOM

CO

COMMONS AREA

E

ELECTRICAL

GM

GYMNASIUM

HE

HEAD END ROOM

K

KITCHEN

LGI

LARGE GROUP INSTRUCTION

L

LOBBY

LK

LOCKERS

M

MECHANICAL

MC

MEDIA CENTER

N

NATATORIUM

O

OFFICE

RE

RECEIVING

S

STORAGE

SG

STAGE

SL

SCIENCE LAB

T

TOLLET

V

VESTIBULE

WC

WELCOME CENTER

W

WORKROOM

BUILDING DATA

1. NO SUPERVISED AUTOMATIC SPRINKLER SYSTEM

2. CONSTRUCTION CLASSIFICATION TYPE II-000 (NFPA) & II-B (MBC)

3. USE CLASSIFICATION "E"



T M P ARCHITECTURE INC
1391 WEST SQUARE LAKE ROAD
BLOOMFIELD HILLS - MICHIGAN - 48302
PH - 248.338.4561 FX - 248.338.0223
EA - INFO@TMPARCHITECTURE.COM

REGISTRATION SEAL

CONSULTANT

PROJECT TITLE
**International
Academy East
Stage Upgrade
Bid Package No 26**

**Troy School District
Troy, Michigan**

DRAWING TITLE
**First Level
Composite Floor Plan**

ISSUE DATES

-	-
-	-
-	-
-	-
-	-
-	-
-	-
-	-
-	-
-	-
-	-
-	-
10-9-19	BIDS


DATE:	ISSUED FOR:
DRAWN	JPW
CHECKED	JPW
APPROVED	JJC

PROJECT NO.




13175F

DRAWING NO.


AC.1

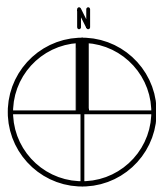

FIRST LEVEL COMPOSITE FLOOR PLAN
SCALE: 1/32" = 1'-0"

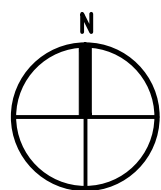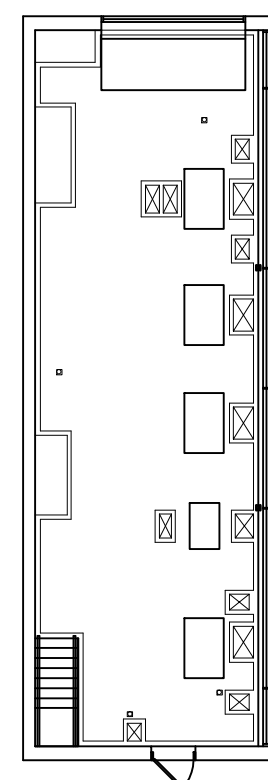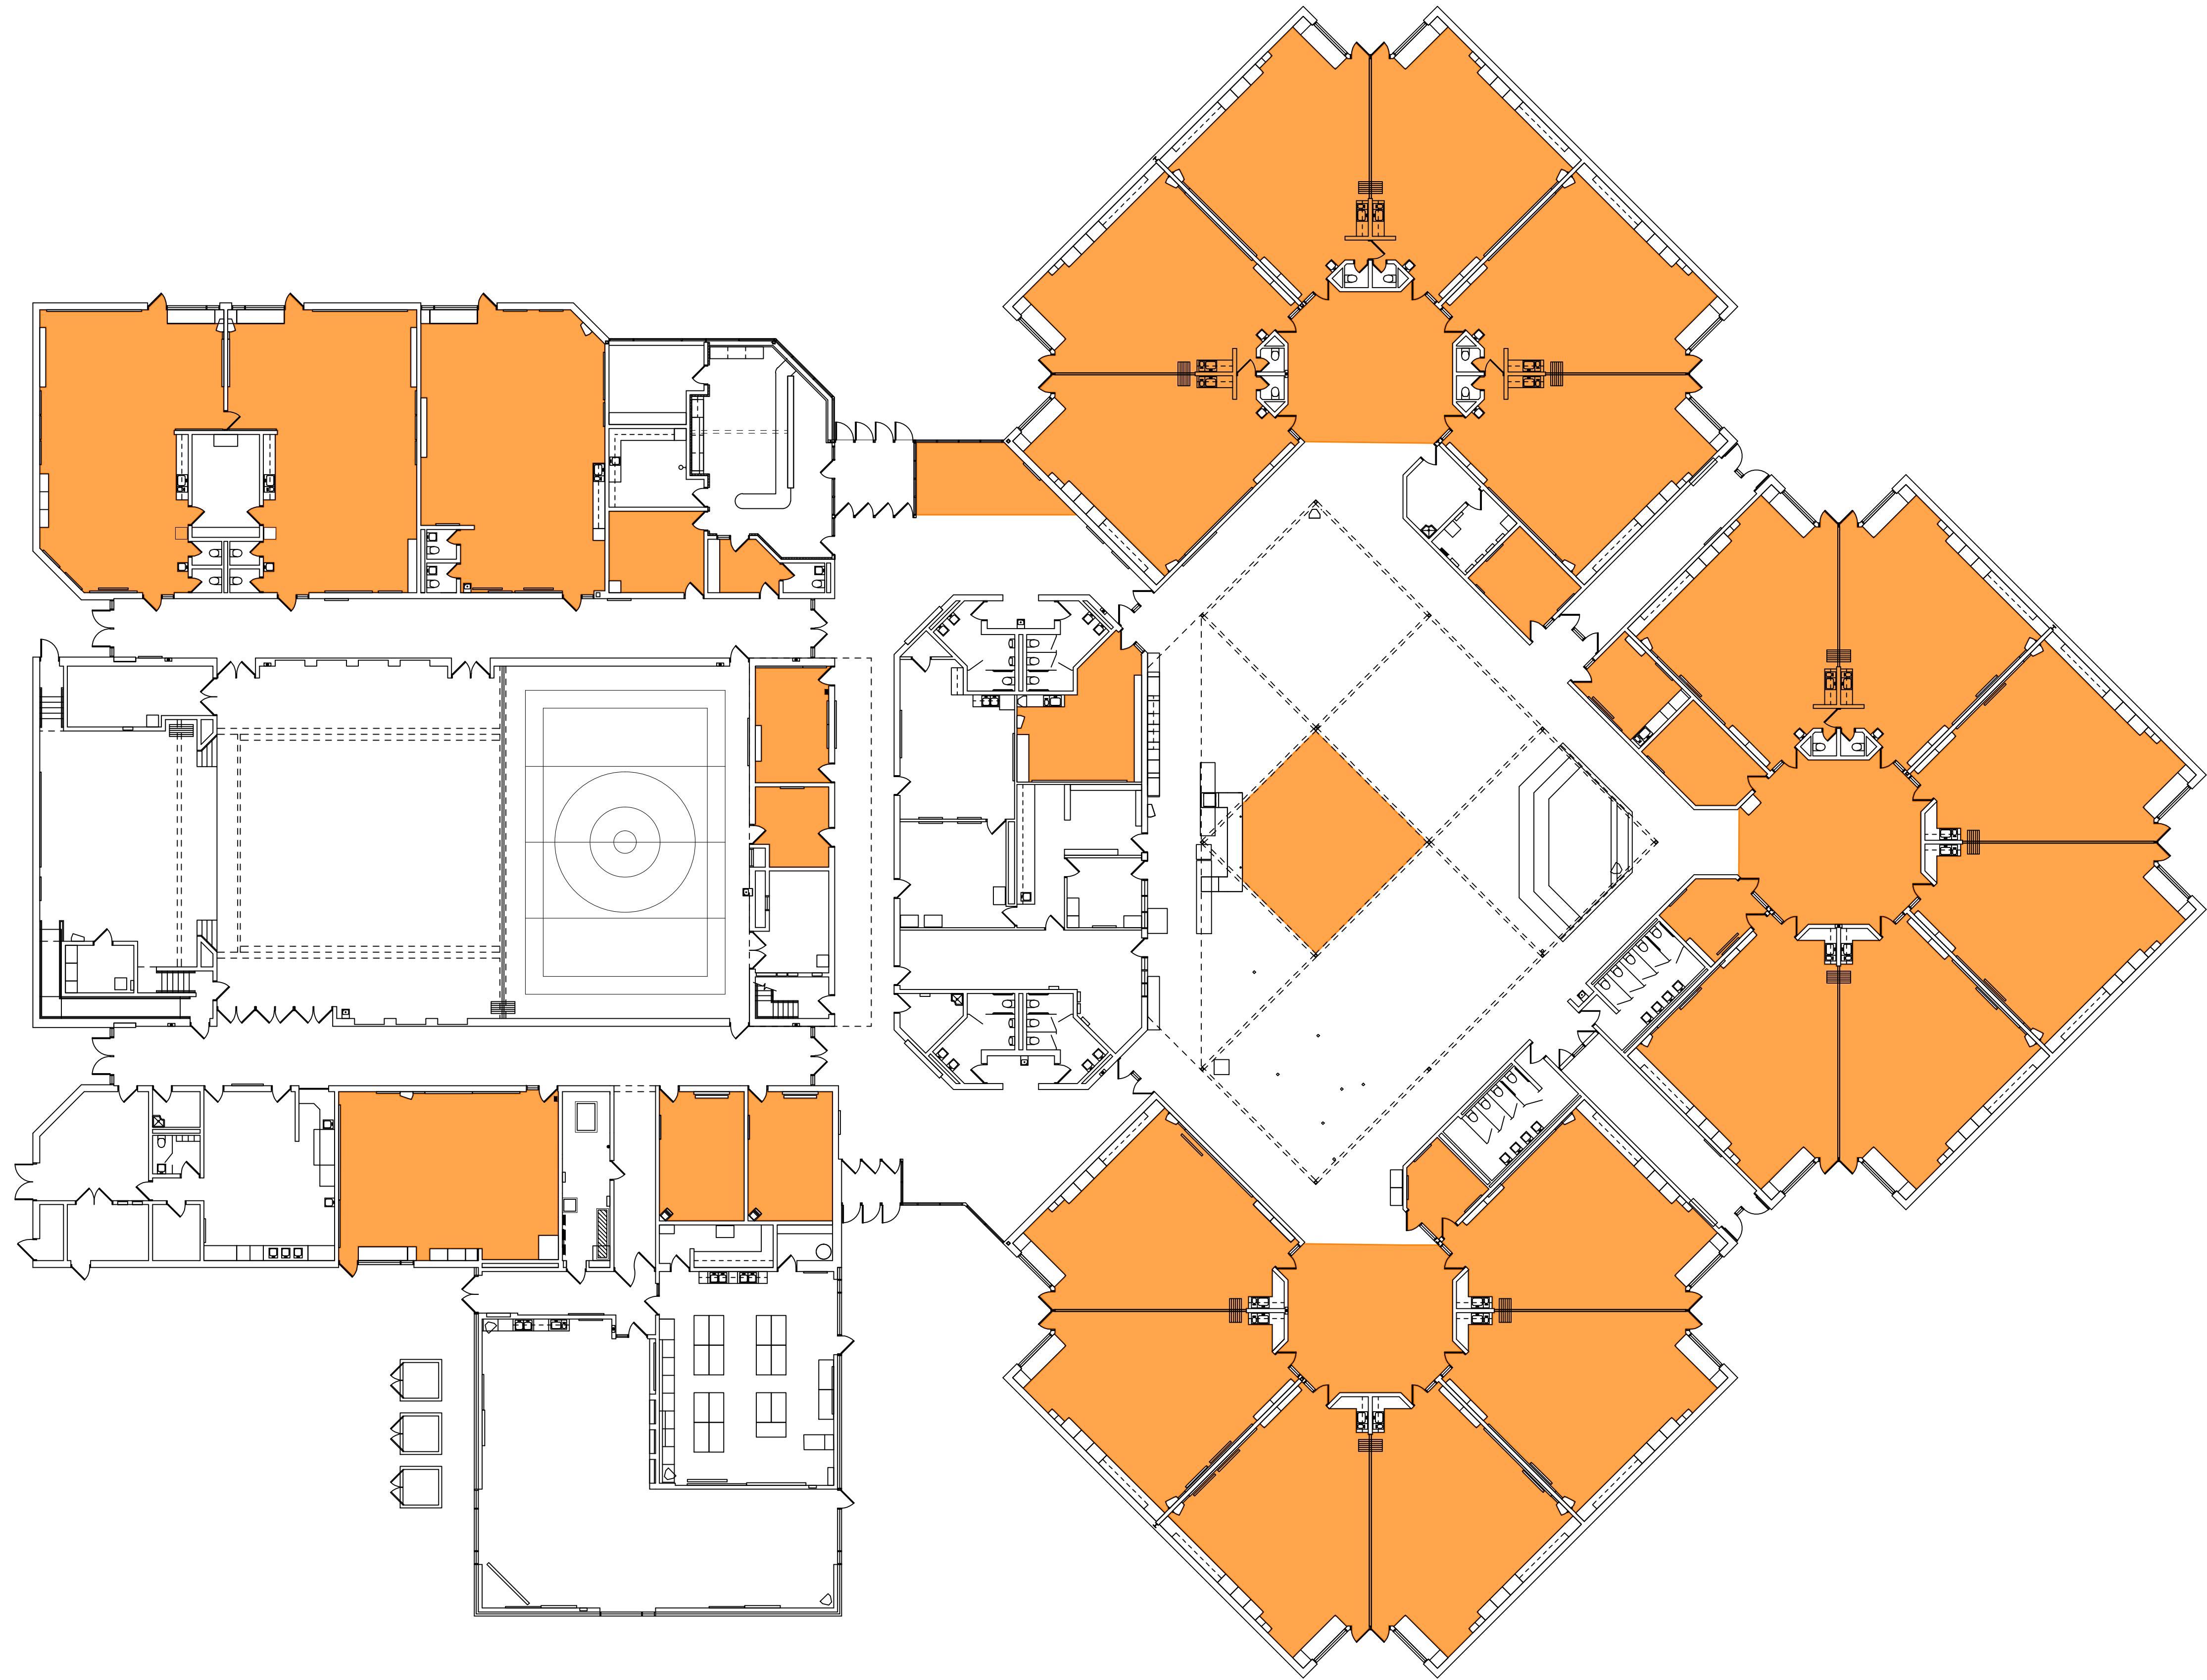

COMPOSITE MEZZANINE PLAN
SCALE: 1/16" = 1'-0"

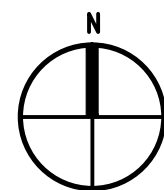

COMPOSITE FLOOR PLAN
SCALE: 1/16" = 1'-0"

ROOM USE LEGEND			
AS	ART STUDIO	O	OFFICE
C	CLASSROOM	PN	PRINCIPAL
CA	CAFETERIA	PTO	PTO
CF	CONFERENCE ROOM	RD	READING
CL	CLINIC	RE	RECEIVING
E	ELECTRICAL	S	STORAGE
GM	GYMNASIUM	SG	STAGE
HE	HEAD END	SP	SPEECH
K	KITCHEN	SW	SOCIAL WORKER
KR	KLN ROOM	T	TOILET
JC	JANITOR'S CLOSET	TL	TITLE 1
L	LOBBY	V	VESTIBULE
LD	LEARNING DEPARTMENT	W	WORKROOM
LG	LOUNGE	WC	WELCOME CENTER
LGI	LARGE GROUP INSTRUCTION		
M	MECHANICAL		
MS	MUSIC		
MC	MEDIA CENTER		

BUILDING DATA	
1.	NO SUPERVISED AUTOMATIC SPRINKLER SYSTEM
2.	CONSTRUCTION CLASSIFICATION TYPE II-000 (NFPA) & II-B (MBC)
3.	USE CLASSIFICATION "E"



T M P A R C H I T E C T U R E I N C
1191 WEST SQUARE LAKE ROAD
BLOOMFIELD HILLS • MICHIGAN • 48302
PH • 248.338.4561 FX • 248.338.0223
EM • INFO@TMP-ARCHITECTURE.COM

REGISTRATION SEAL

CONSULTANT


PROJECT TITLE

**Wass Elementary
School
Remodeling
Bid Package No.18**

**Troy School District
Troy, Michigan**

DRAWING TITLE

**Composite Floor Plan
Composite Mezzanine Plan**

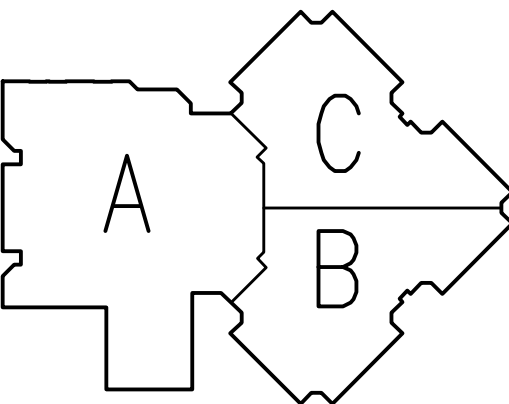

ISSUE DATES

DATE	ISSUED FOR:
10-25-16	BIDS

DATE	ISSUED FOR:
DRAWN	JPW
CHECKED	JPW
APPROVED	JUC

PROJECT NO.

13167A.1

DRAWING NO.

AC.1