

 
REMOVALS PLAN



LAYOUT PLAN

 
 
REMOVALS LEGEND


 
 BITUMINOUS PAVEMENT TO BE REMOVED

LAYOUT LEGEND

 REFERENCE KEY TO SITE DETAILS
DETAIL I.D. NUMBER (TOP)
DETAIL SHEET NUMBER (BOTTOM)

 BITUMINOUS PAVEMENT RECLAIM AND REPAVE MEDIUM DUTY 

 BITUMINOUS PAVEMENT RECLAIM AND REPAVE HEAVY DUTY 

 CONCRETE WALK 

NOTES

- REFER TO SHEET T1.00, TITLE SHEET, FOR RELATED GENERAL NOTES.
- CONTRACTOR SHALL VERIFY ALL EXISTING CONDITIONS PRIOR TO THE BIDDING.
- CONTRACTOR SHALL BE RESPONSIBLE FOR SHOOTING AND RECORDING EXISTING PAVEMENT SURFACE ELEVATIONS. ONCE BITUMINOUS PAVEMENT HAS BEEN REMOVED, THE CONTRACTOR SHALL BE RE-ESTABLISH ELEVATIONS THAT WILL ENSURE POSITIVE DRAINAGE AS APPROPRIATE.
- RESTRIPE PARKING LOT STALLS AS APPLICABLE. OBSERVE AND MAP EXISTING PRIOR TO BEGINNING WORK (REFER TO SHEET C1.21).
- REFER TO SHEET C1.21 FOR CONCRETE SIDEWALK JOINT WORK PATTERN.

DOWLING QUANTITIES

THE CONTRACTOR SHALL VERIFY ALL EXISTING CONDITIONS, INCLUDING DETERMINATION OF ALL QUANTITIES, PRIOR TO THE WORK. BASE BID AMOUNT INCLUDES ALL WORK TO ACCOMPLISH THAT WHICH IS ILLUSTRATED ON THE PLAN, UNLESS OTHERWISE NOTED.

 
"ESTIMATED" QUANTITIES PROVIDED ARE FOR THE CONTRACTOR'S REFERENCE ONLY.
"ASSUMED" QUANTITIES SHALL BE INCLUDED IN THE CONTRACTOR'S BASE BID COST.
FINAL QUANTITIES WILL BE ADJUSTED USING UNIT PRICES. ESTIMATED

NORTHWEST PARKING LOT
ESTIMATED MEDIUM DUTY BITUMINOUS PAVEMENT RECLAIM AND REPAVE = 3,015 S.Y.

NORTHEAST PARKING LOT
ESTIMATED HEAVY DUTY BITUMINOUS PAVEMENT RECLAIM AND REPAVE = 1,145 S.Y.
ESTIMATED CONCRETE WALK = 190 S.Y.

© Bolton & Menk, Inc. 2024. All Rights Reserved. P:\USD1_ED_Minneapolis\2411100\CD\2411100_C_PLOT_A1.dwg 1/12/2024 2:24:41 PM

I HEREBY CERTIFY THAT THIS PLAN, SPECIFICATION, OR REPORT WAS PREPARED BY ME OR UNDER MY DIRECT SUPERVISION AND THAT I AM A DULY LICENSED LANDSCAPE ARCHITECT UNDER THE LAWS OF THE STATE OF MINNESOTA.

Jay R. Pomeroy 
LIC. NO. 23543 DATE 01/12/2024



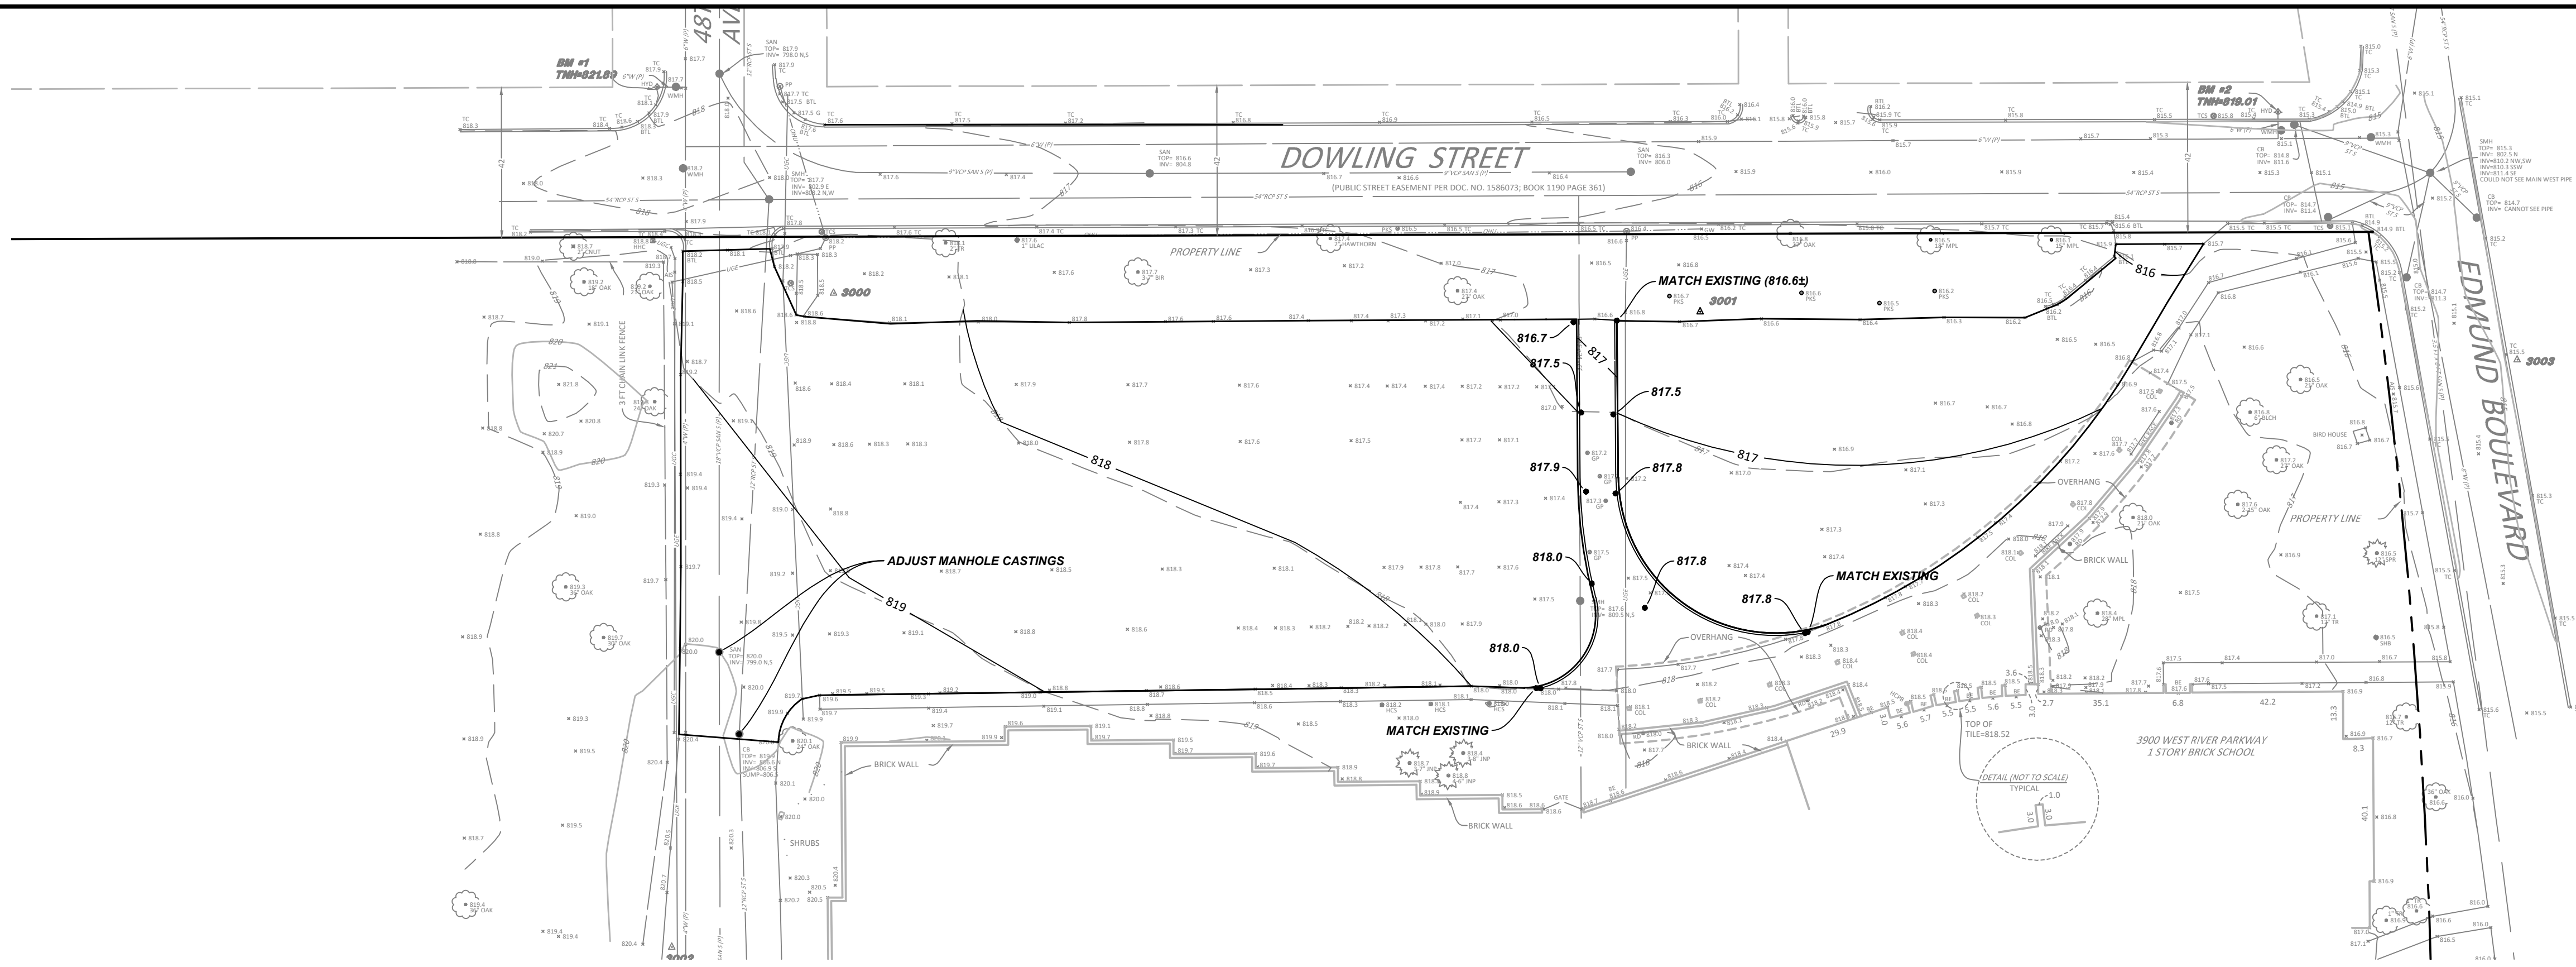
7575 GOLDEN VALLEY RD, SUITE 200
GOLDEN VALLEY, MINNESOTA 55427
Phone: (763) 544-7129
Email: GoldenValley@bolton-menk.com
www.bolton-menk.com

DESIGNED	NO.	ISSUED FOR	DATE
CDL			
DRAWN			
CDL			
CHECKED			
JRP			
CLIENT PROJ. NO.			
24-2411			

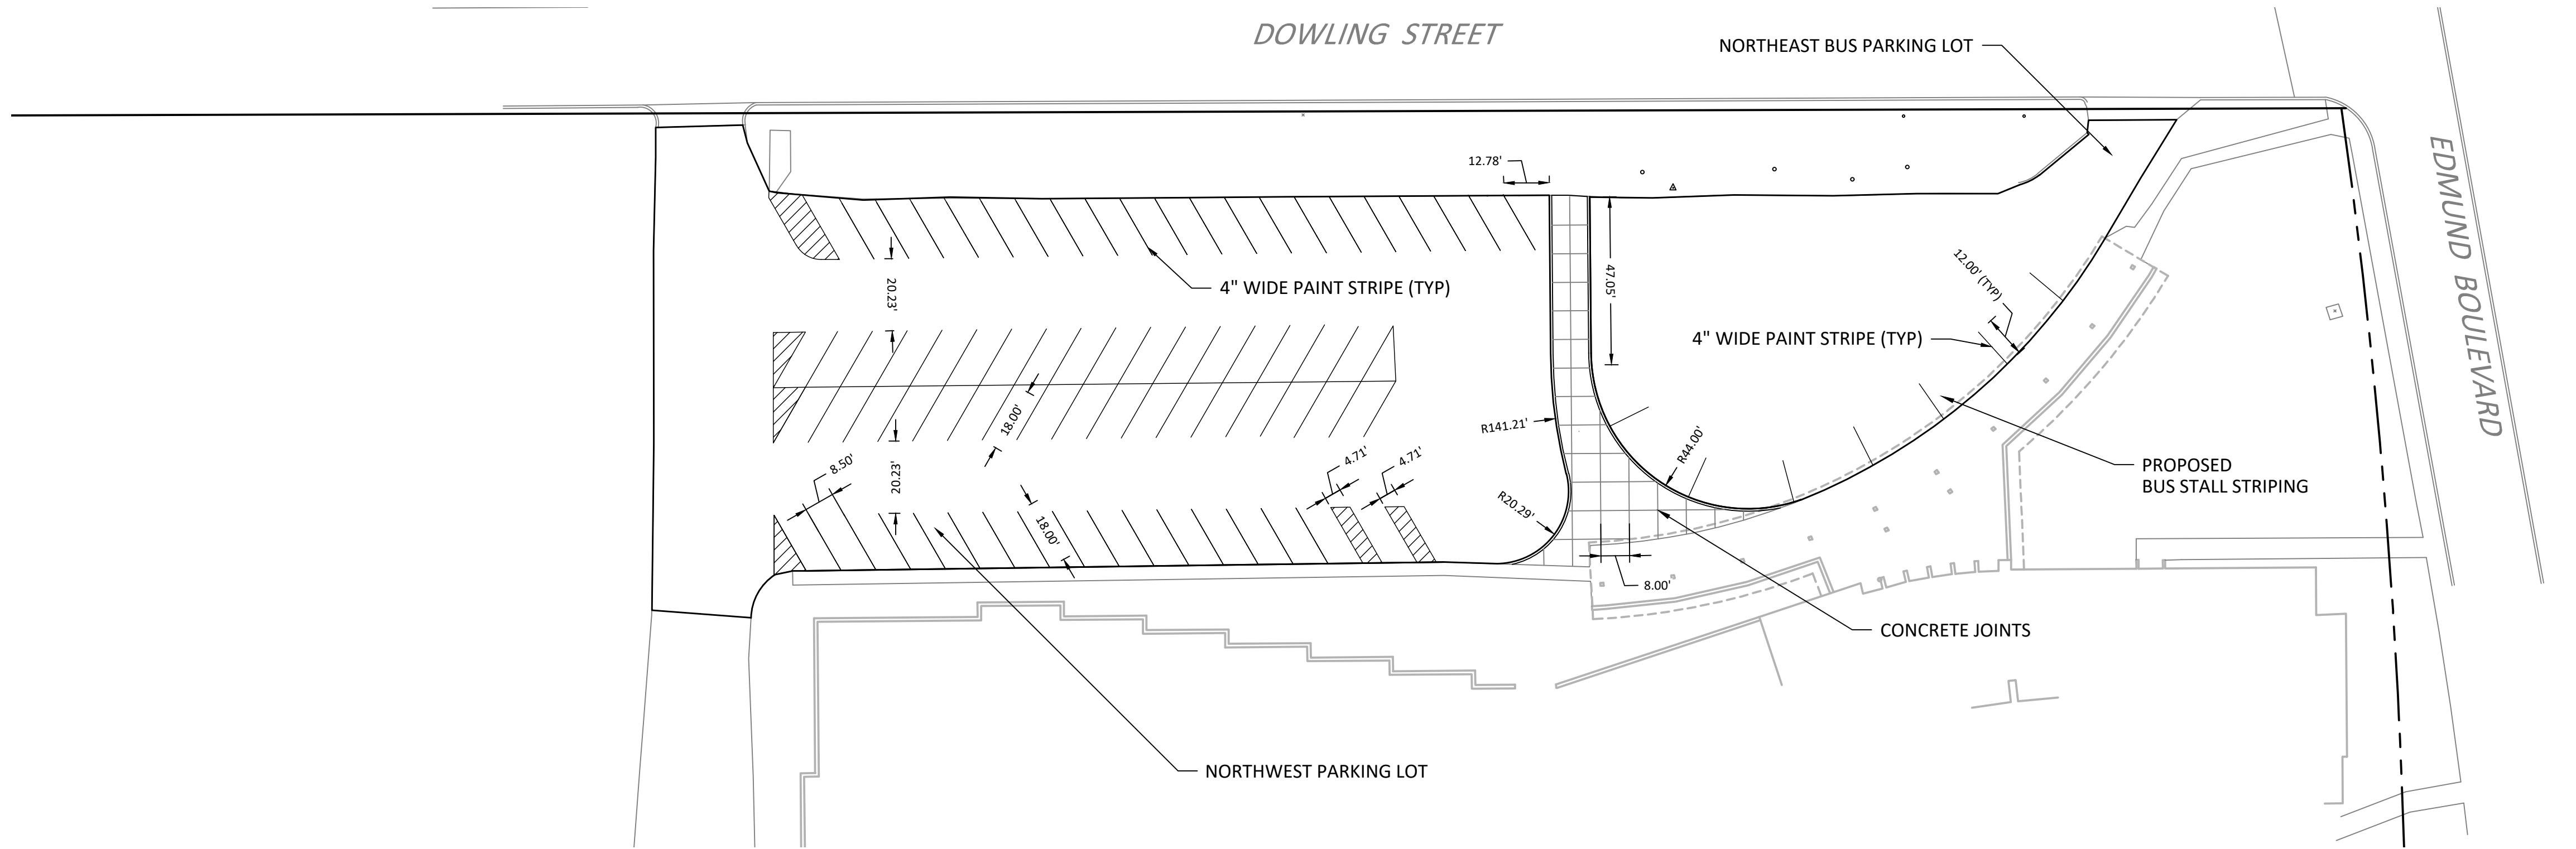
MINNEAPOLIS, MN
FY24 SITE WORK
DOWLING ELEMENTARY SCHOOL - SITE LAYOUT AND REMOVALS PLAN

SHEET

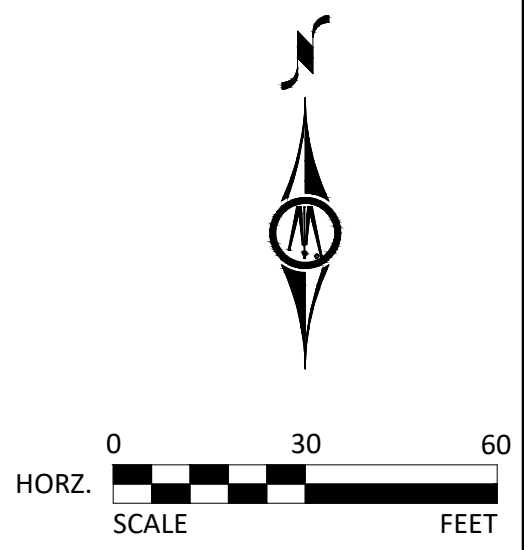
C 1.20



GRADING PLAN



GEOMETRIC AND FINISHING PLAN



NOTES

- REFER TO SHEET T1.00, TITLE SHEET, FOR RELATED GENERAL NOTES.
- REFER TO SHEET C 1.2 FOR RELATED NOTES

BASE BID

© Bolton & Menk, Inc. 2024. All Rights Reserved. PLOT: ED-MN-24-1131-100-CAD-131100-C_PLOT_A3.dwg 1/12/2024 2:24:44 PM

I HEREBY CERTIFY THAT THIS PLAN, SPECIFICATION, OR REPORT WAS PREPARED BY ME OR UNDER MY DIRECT SUPERVISION AND THAT I AM A DULY LICENSED LANDSCAPE ARCHITECT UNDER THE LAWS OF THE STATE OF MINNESOTA.

Jay R. Pomeroy
 LIC. NO. 23543 DATE 01/12/2024



7575 GOLDEN VALLEY RD, SUITE 200
 GOLDEN VALLEY, MINNESOTA 55427
 Phone: (763) 544-7129
 Email: GoldenValley@bolton-menk.com
 www.bolton-menk.com

DESIGNED	NO.	ISSUED FOR	DATE
CDL			
CDL			
CHECKED			
JRP			
CLIENT PROJ. NO.			
24-2411			

MINNEAPOLIS, MN
 FY24 SITE WORK
 DOWLING ELEMENTARY SCHOOL - FINISHING

SHEET
C 1.21