





DATE	MARK	REVISIONS	DESCRIPTION
FEBRUARY 18, 2005		ISSUED FOR BIDDING AND CONSTRUCTION PURPOSES	
JUNE 20, 2005		ISSUED FOR PHASE III BID	

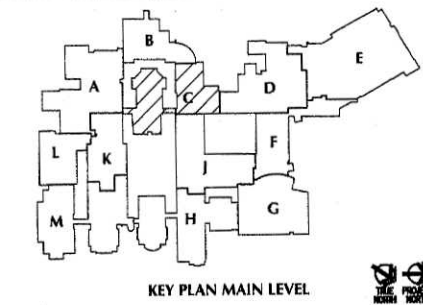

RENOVATIONS AND ADDITIONS TO THE REGIONAL SCHOOL DISTRICT 10 LEWIS S. MILLS HAR-BUR COMPLEX

24/26 LYON ROAD
BURLINGTON, CT 06013
STATE PROJECT NO. 210-0036
STATE PROJECT NO. 210-0038

WALTER MCILVEEN ASSOCIATES, INC.
CONSULTING ENGINEERS
195 WEST MAIN STREET
AVON, CT 06001-0516

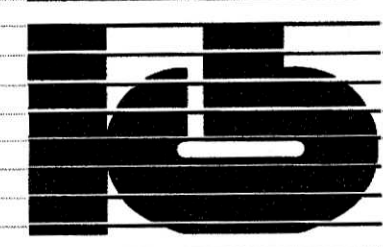


KAESTLE BOOS ASSOCIATES, INC.

14 WATER ST., NEW BRIDGES, NJ 08001 (609) 229-0301
124 BROAD ST., SUITE 215, FARMINGTON, CT 06030 (860) 626-9420
1 NEW HAMPSHIRE AVE., SUITE 125, PORTSMOUTH, NH 03801 (603) 795-1965


DRAWN BY: S.R.
CHECKED BY: R.L.
SCALE: AS NOTED
HEATING MAIN LEVEL FLOOR PLAN AREA C

PROJECT NO.: 04000/48114 DRAWING NO.:

DATE: JANUARY 28, 2005 **M1.04**

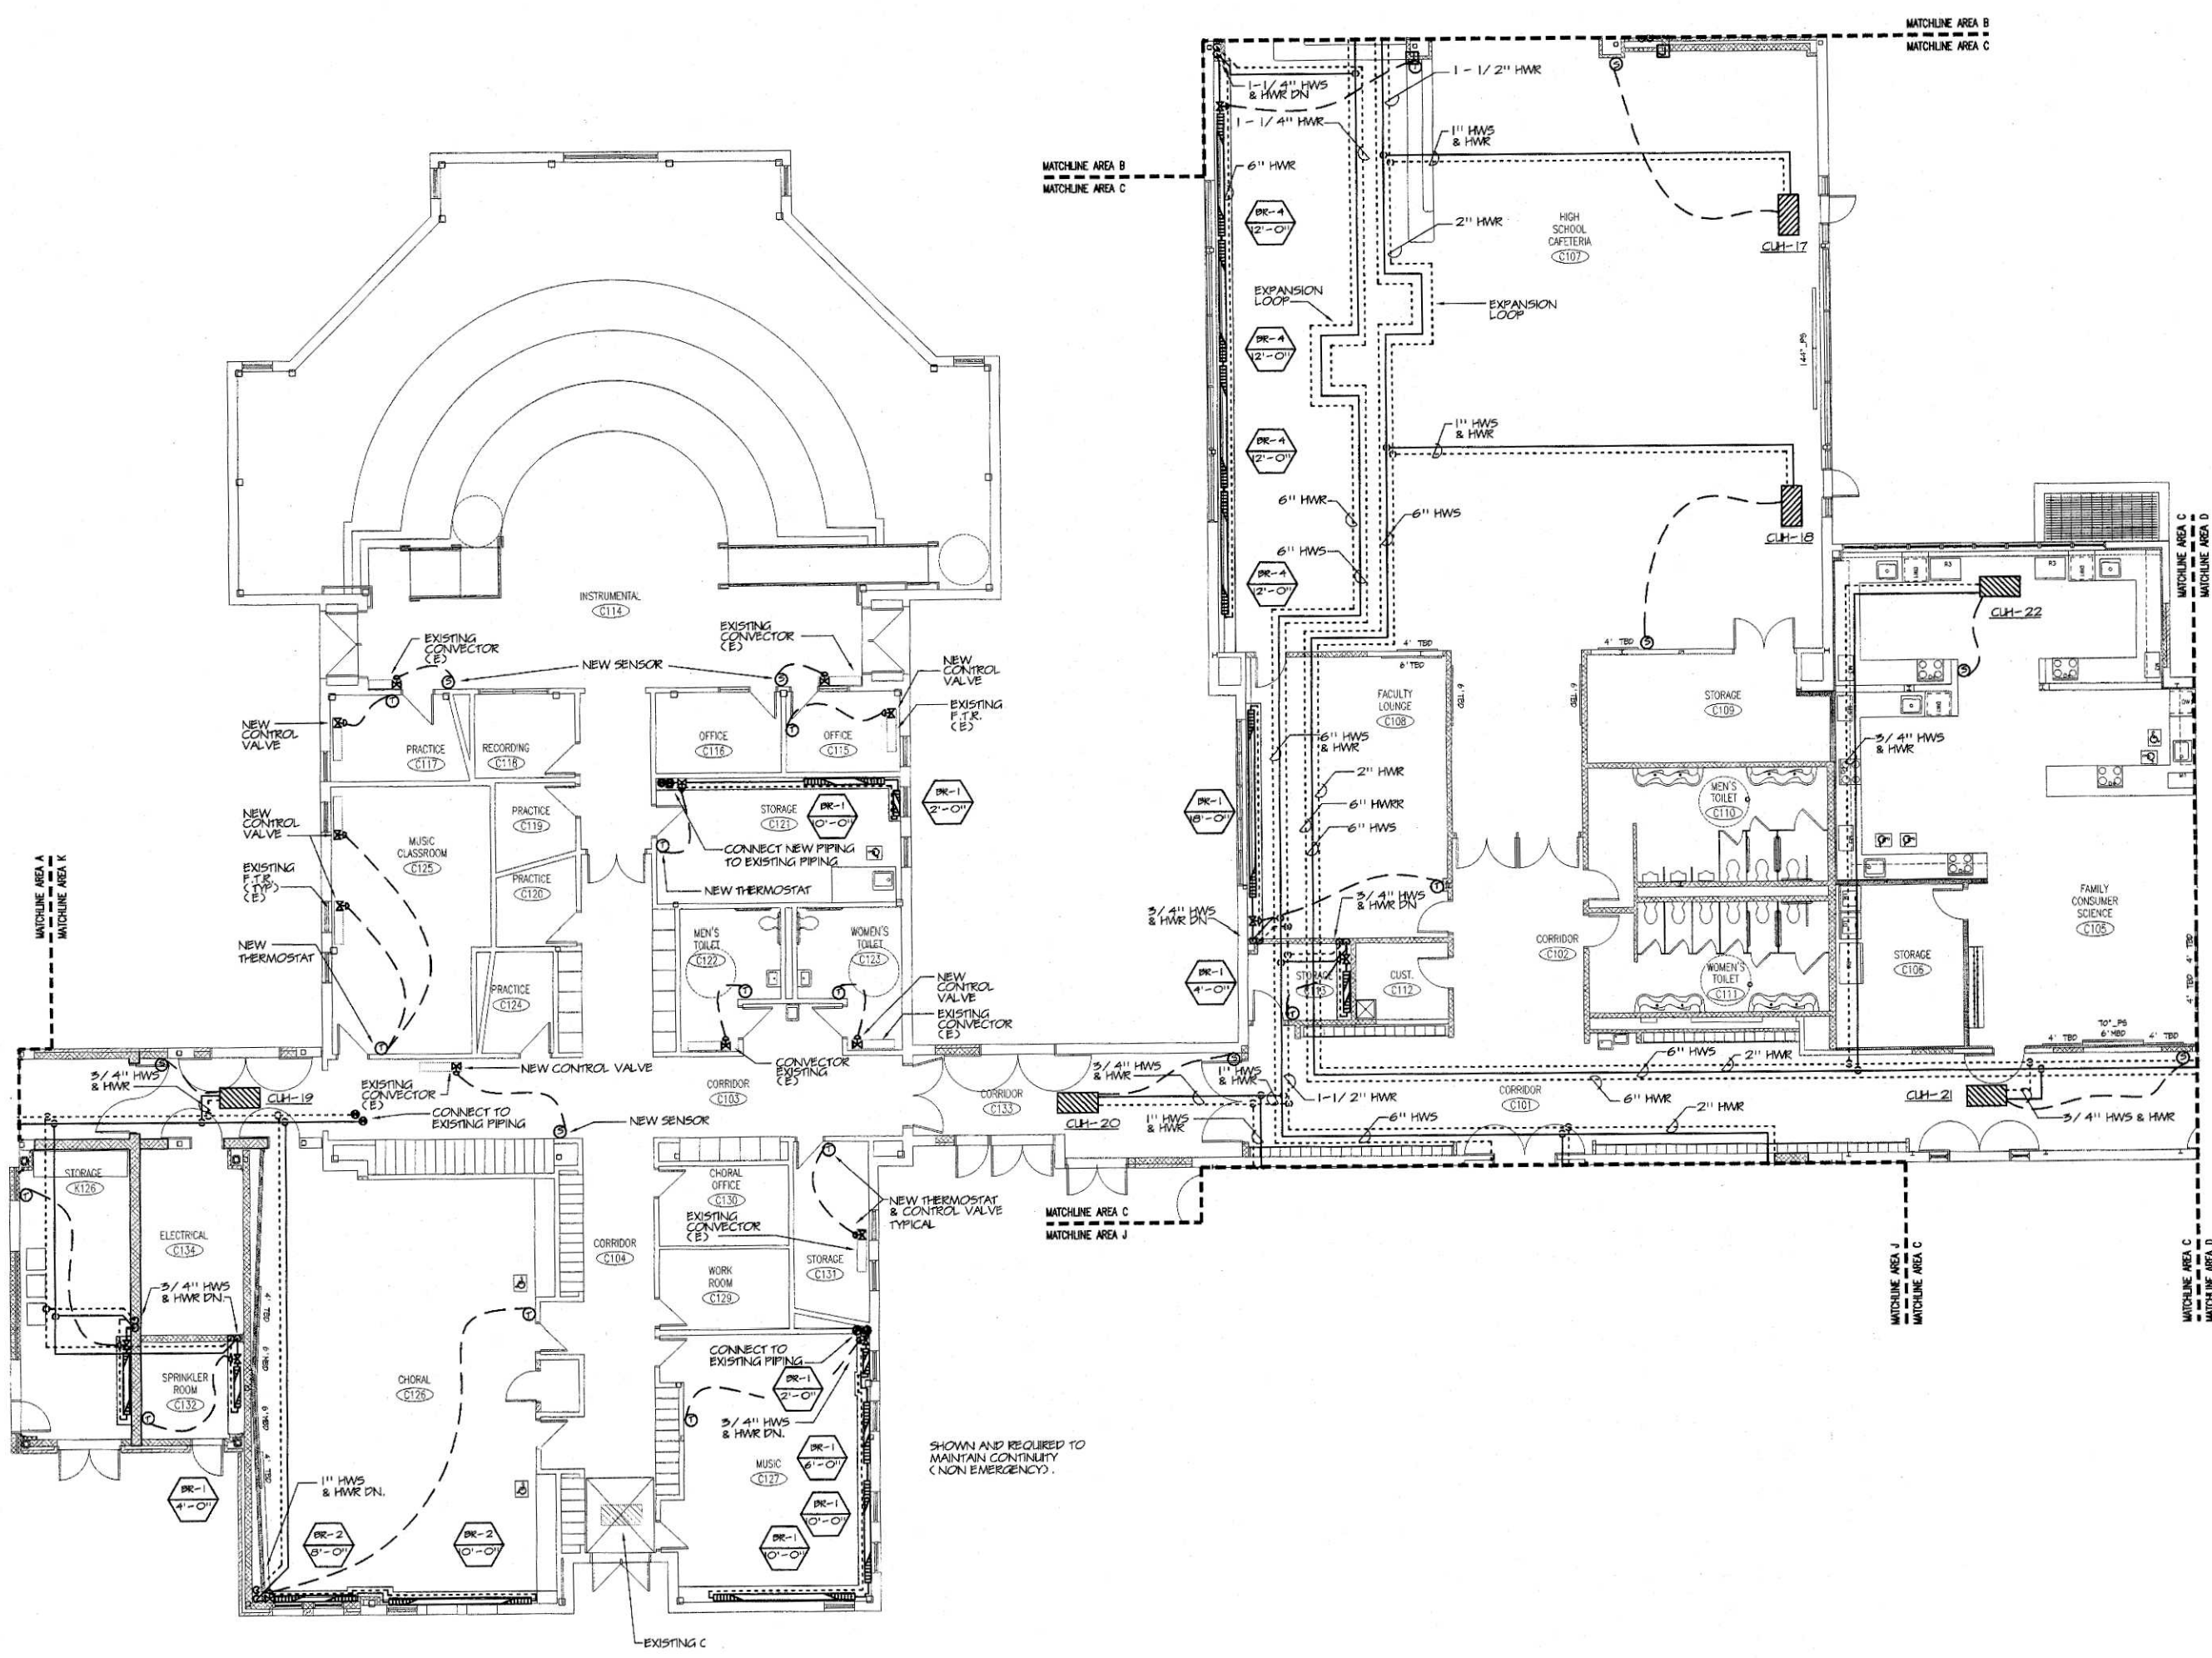


1 HEATING MAIN LEVEL FLOOR PLAN- AREA C
SCALE: 1/8" = 1'-0"
NOTES:
1. SEE SYMBOLS, SCHEDULES, NOTES DETAILS.

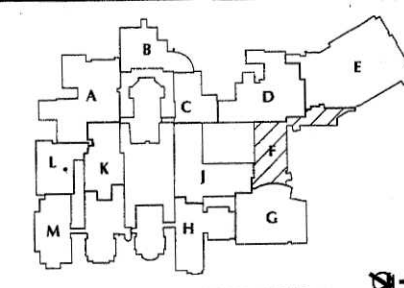

KEY PLAN MAIN LEVEL

DATE	MARK	REVISIONS	DESCRIPTION
FEBRUARY 18, 2005		ISSUED FOR BIDDING AND CONSTRUCTION PURPOSES	
JUNE 20, 2005		ISSUED FOR PHASE II BID	

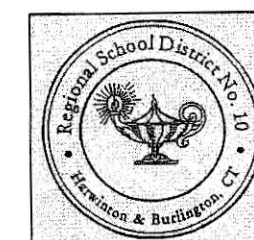

RENOVATIONS AND ADDITIONS TO THE REGIONAL SCHOOL DISTRICT 10 LEWIS S. MILLS HAR-BUR COMPLEX

24/26 LYON ROAD
BURLINGTON, CT 06013

STATE PROJECT NO. 210-0036
STATE PROJECT NO. 210-0038

WALTER MCILVEEN ASSOCIATES, INC.
CONSULTING ENGINEERS
195 WEST MAIN STREET
AVON, CT 06001-0516



KAESTLE BOOS ASSOCIATES, INC.

416 SLATER RD., NEW BRITAIN, CT 06050 (860) 228-2366
124 GROVE ST., SUITE 215, PHARMACIA, MA 02009 (508) 550-9000
1 NEW HAMPSHIRE AVE., SUITE 125, PORTSMOUTH, NH 03801 (603) 766-1965

DRAWN BY: S.R.
CHECKED BY: R.L.
SCALE: AS NOTED


HEATING MAIN LEVEL FLOOR PLAN AREA F

PROJECT NO.: 04000/48114

DRAWING NO.:


DATE: JANUARY 28, 2005

M1.07

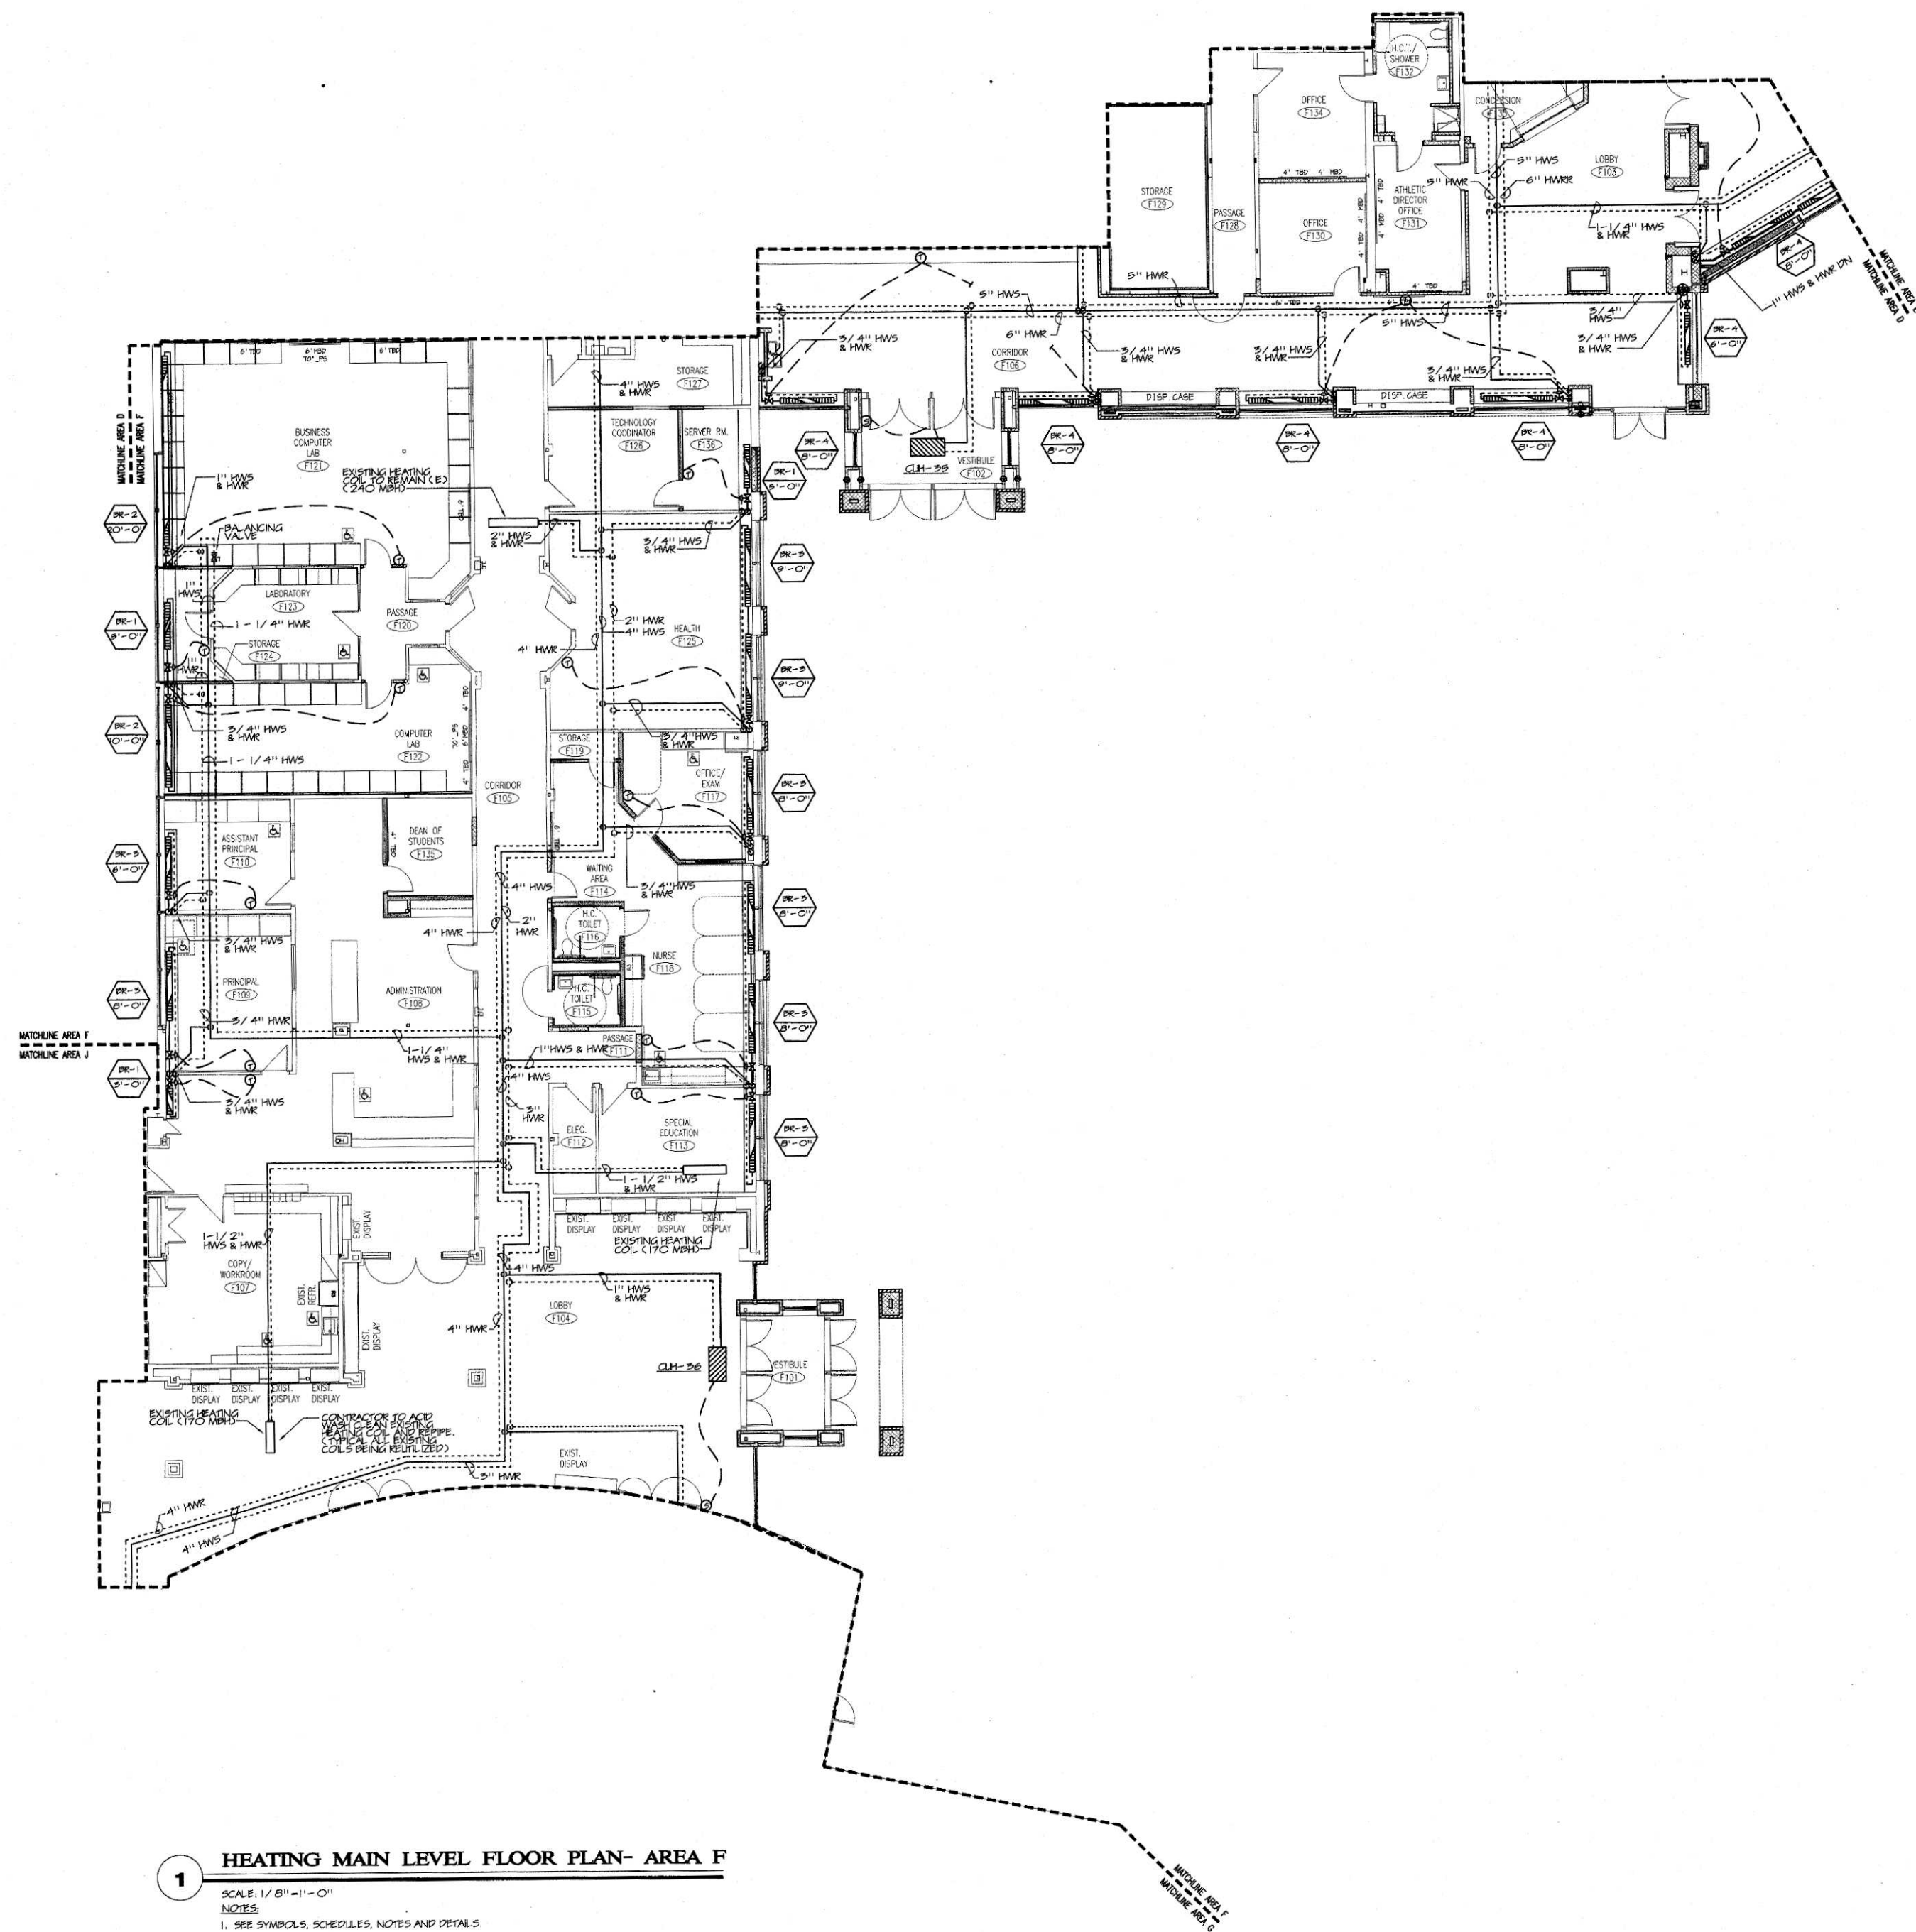


HEATING MAIN LEVEL FLOOR PLAN- AREA F

SCALE: 1/8" = 1'-0"
NOTES:
1. SEE SYMBOLS, SCHEDULES, NOTES AND DETAILS.

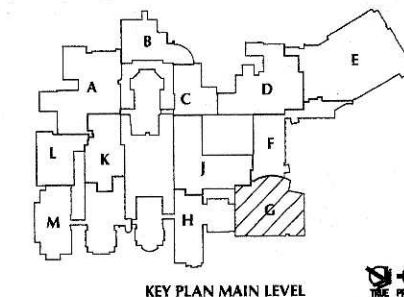

KEY PLAN MAIN LEVEL

DATE	MARK	REVISIONS	DESCRIPTION
FEBRUARY 18, 2005		ISSUED FOR BIDDING AND CONSTRUCTION PURPOSES	
JUNE 20, 2005		ISSUED FOR PHASE II BID	

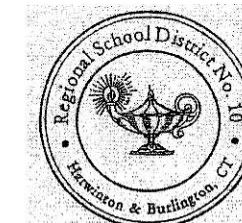

RENOVATIONS AND ADDITIONS TO THE REGIONAL SCHOOL DISTRICT 10 LEWIS S. MILLS HAR-BUR COMPLEX

24/26 LYON ROAD
BURLINGTON, CT 06013

STATE PROJECT NO. 210-0036
STATE PROJECT NO. 210-0038

**WALTER MCILVEEN
ASSOCIATES, INC.**

CONSULTING ENGINEERS
195 WEST MAIN STREET
AVON, CT 06001-0516



**KAESTLE BOOS
ASSOCIATES, INC.**

418 SEATER RD. NEW BRITAIN, CT 06051 (860) 229-1511
124 BROOK ST. SUITE 215 FRANKLIN, MA 02030 (508) 326-1828
11 NEW HAMPSHIRE AVE. SUITE 125 PORTSMOUTH, NH 02801 (603) 766-1985

DRAWN BY: SR
CHECKED BY: RL
SCALE: AS NOTED


HEATING
MAIN LEVEL
FLOOR PLAN
AREA G


PROJECT NO.: 04000/48114

DRAWING NO.:


DATE: JANUARY 28, 2005

M1.08

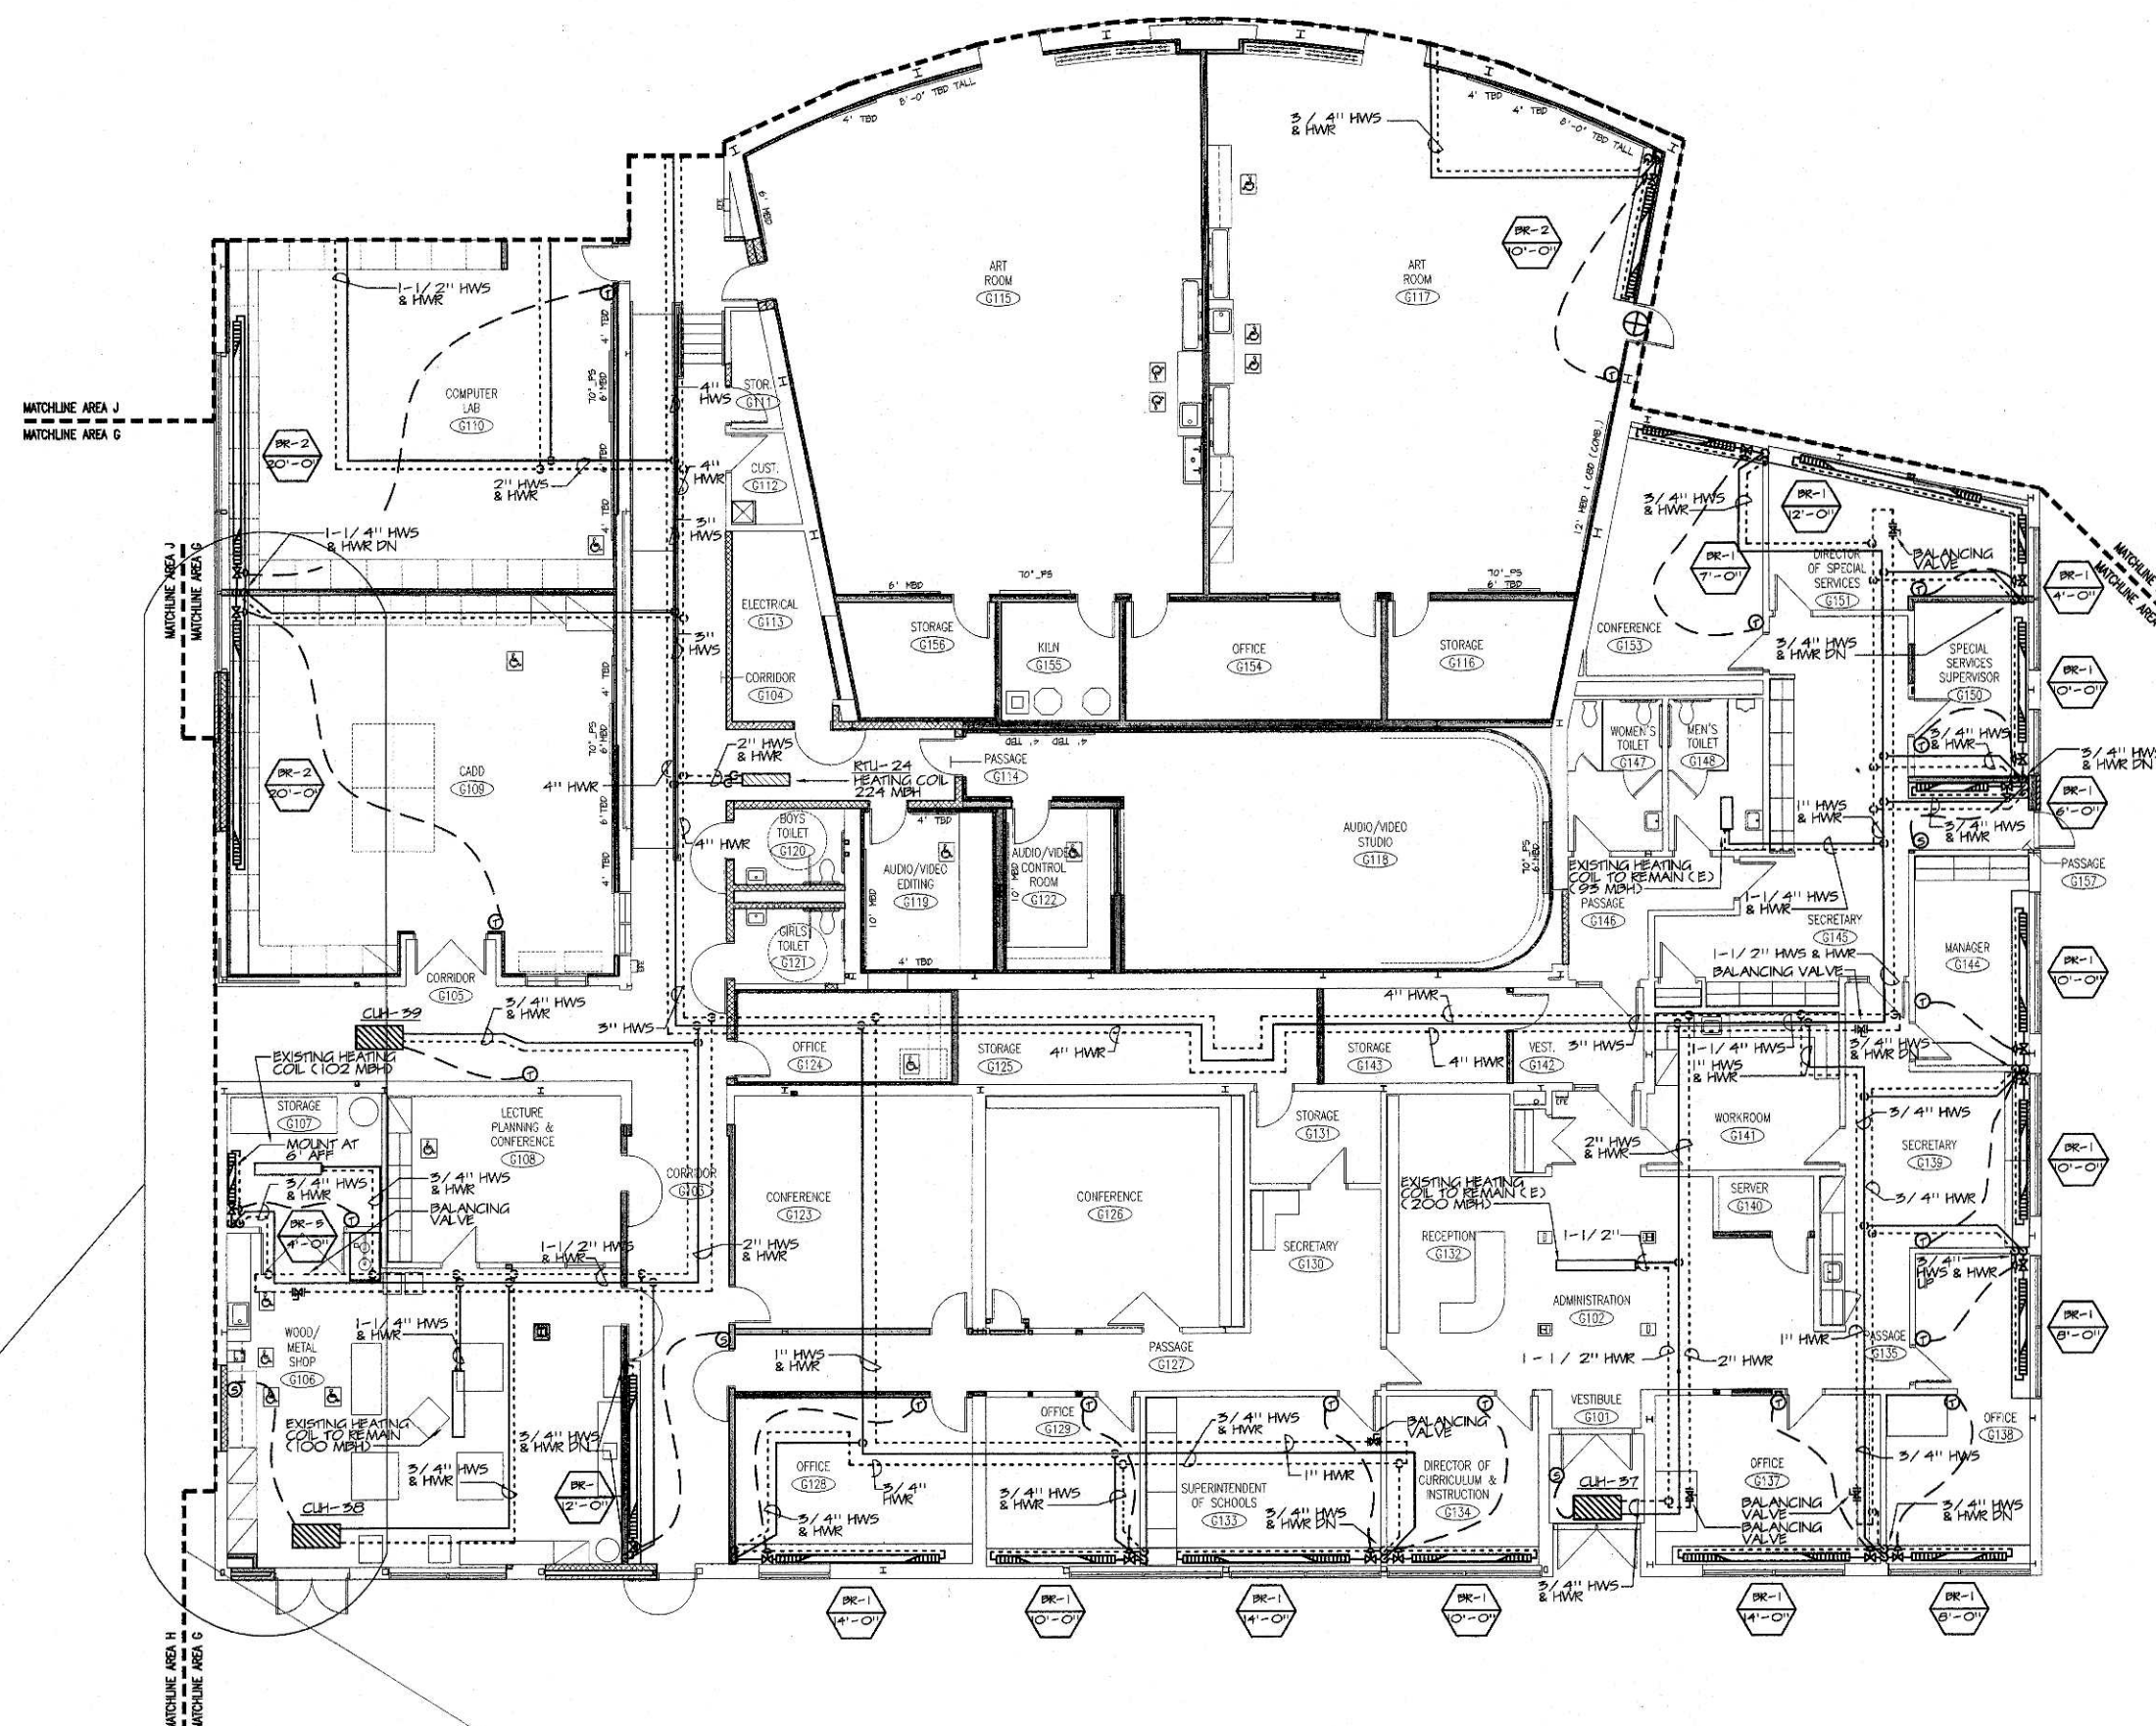

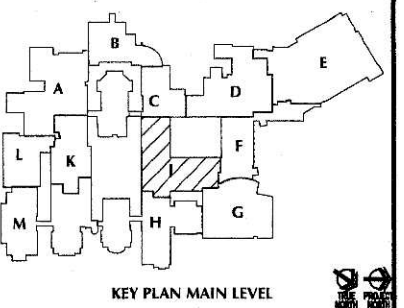

DATE	MARK	DESCRIPTION
FEBRUARY 18, 2005		ISSUED FOR BIDDING AND CONSTRUCTION PURPOSES
JUNE 20, 2005		ISSUED FOR PHASE III BID

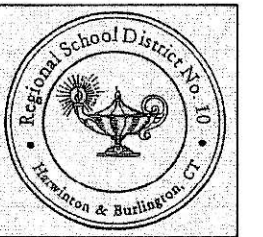


RENOVATIONS AND ADDITIONS TO THE REGIONAL SCHOOL DISTRICT 10 LEWIS S. MILLS HAR-BUR COMPLEX

24/26 LYON ROAD
BURLINGTON, CT 06013

STATE PROJECT NO. 210-0036
STATE PROJECT NO. 210-0038

**WALTER MCILVEEN
ASSOCIATES, INC.**
CONSULTING ENGINEERS
195 WEST MAIN STREET
AVON, CT 06001-0516

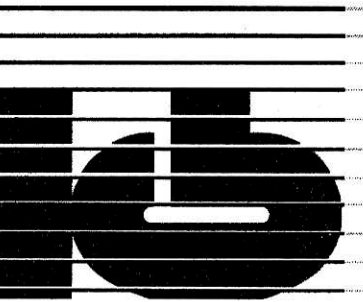

**KAESTLE BOOS
ASSOCIATES, INC.**

110 STATE ST., NEW BRITAIN, CT 06051 (860) 728-0381
125 NEW HAVEN AVE., SUITE 125, NEW HAVEN, CT 06511 (203) 786-1965


DRAWN BY: S.R.
CHECKED BY: R.L.
SCALE: AS NOTED
**HEATING
MAIN LEVEL
FLOOR PLAN
AREA J**


PROJECT NO.: 04000/48114

DRAWING NO.:

DATE: JANUARY 28, 2005

M1.10

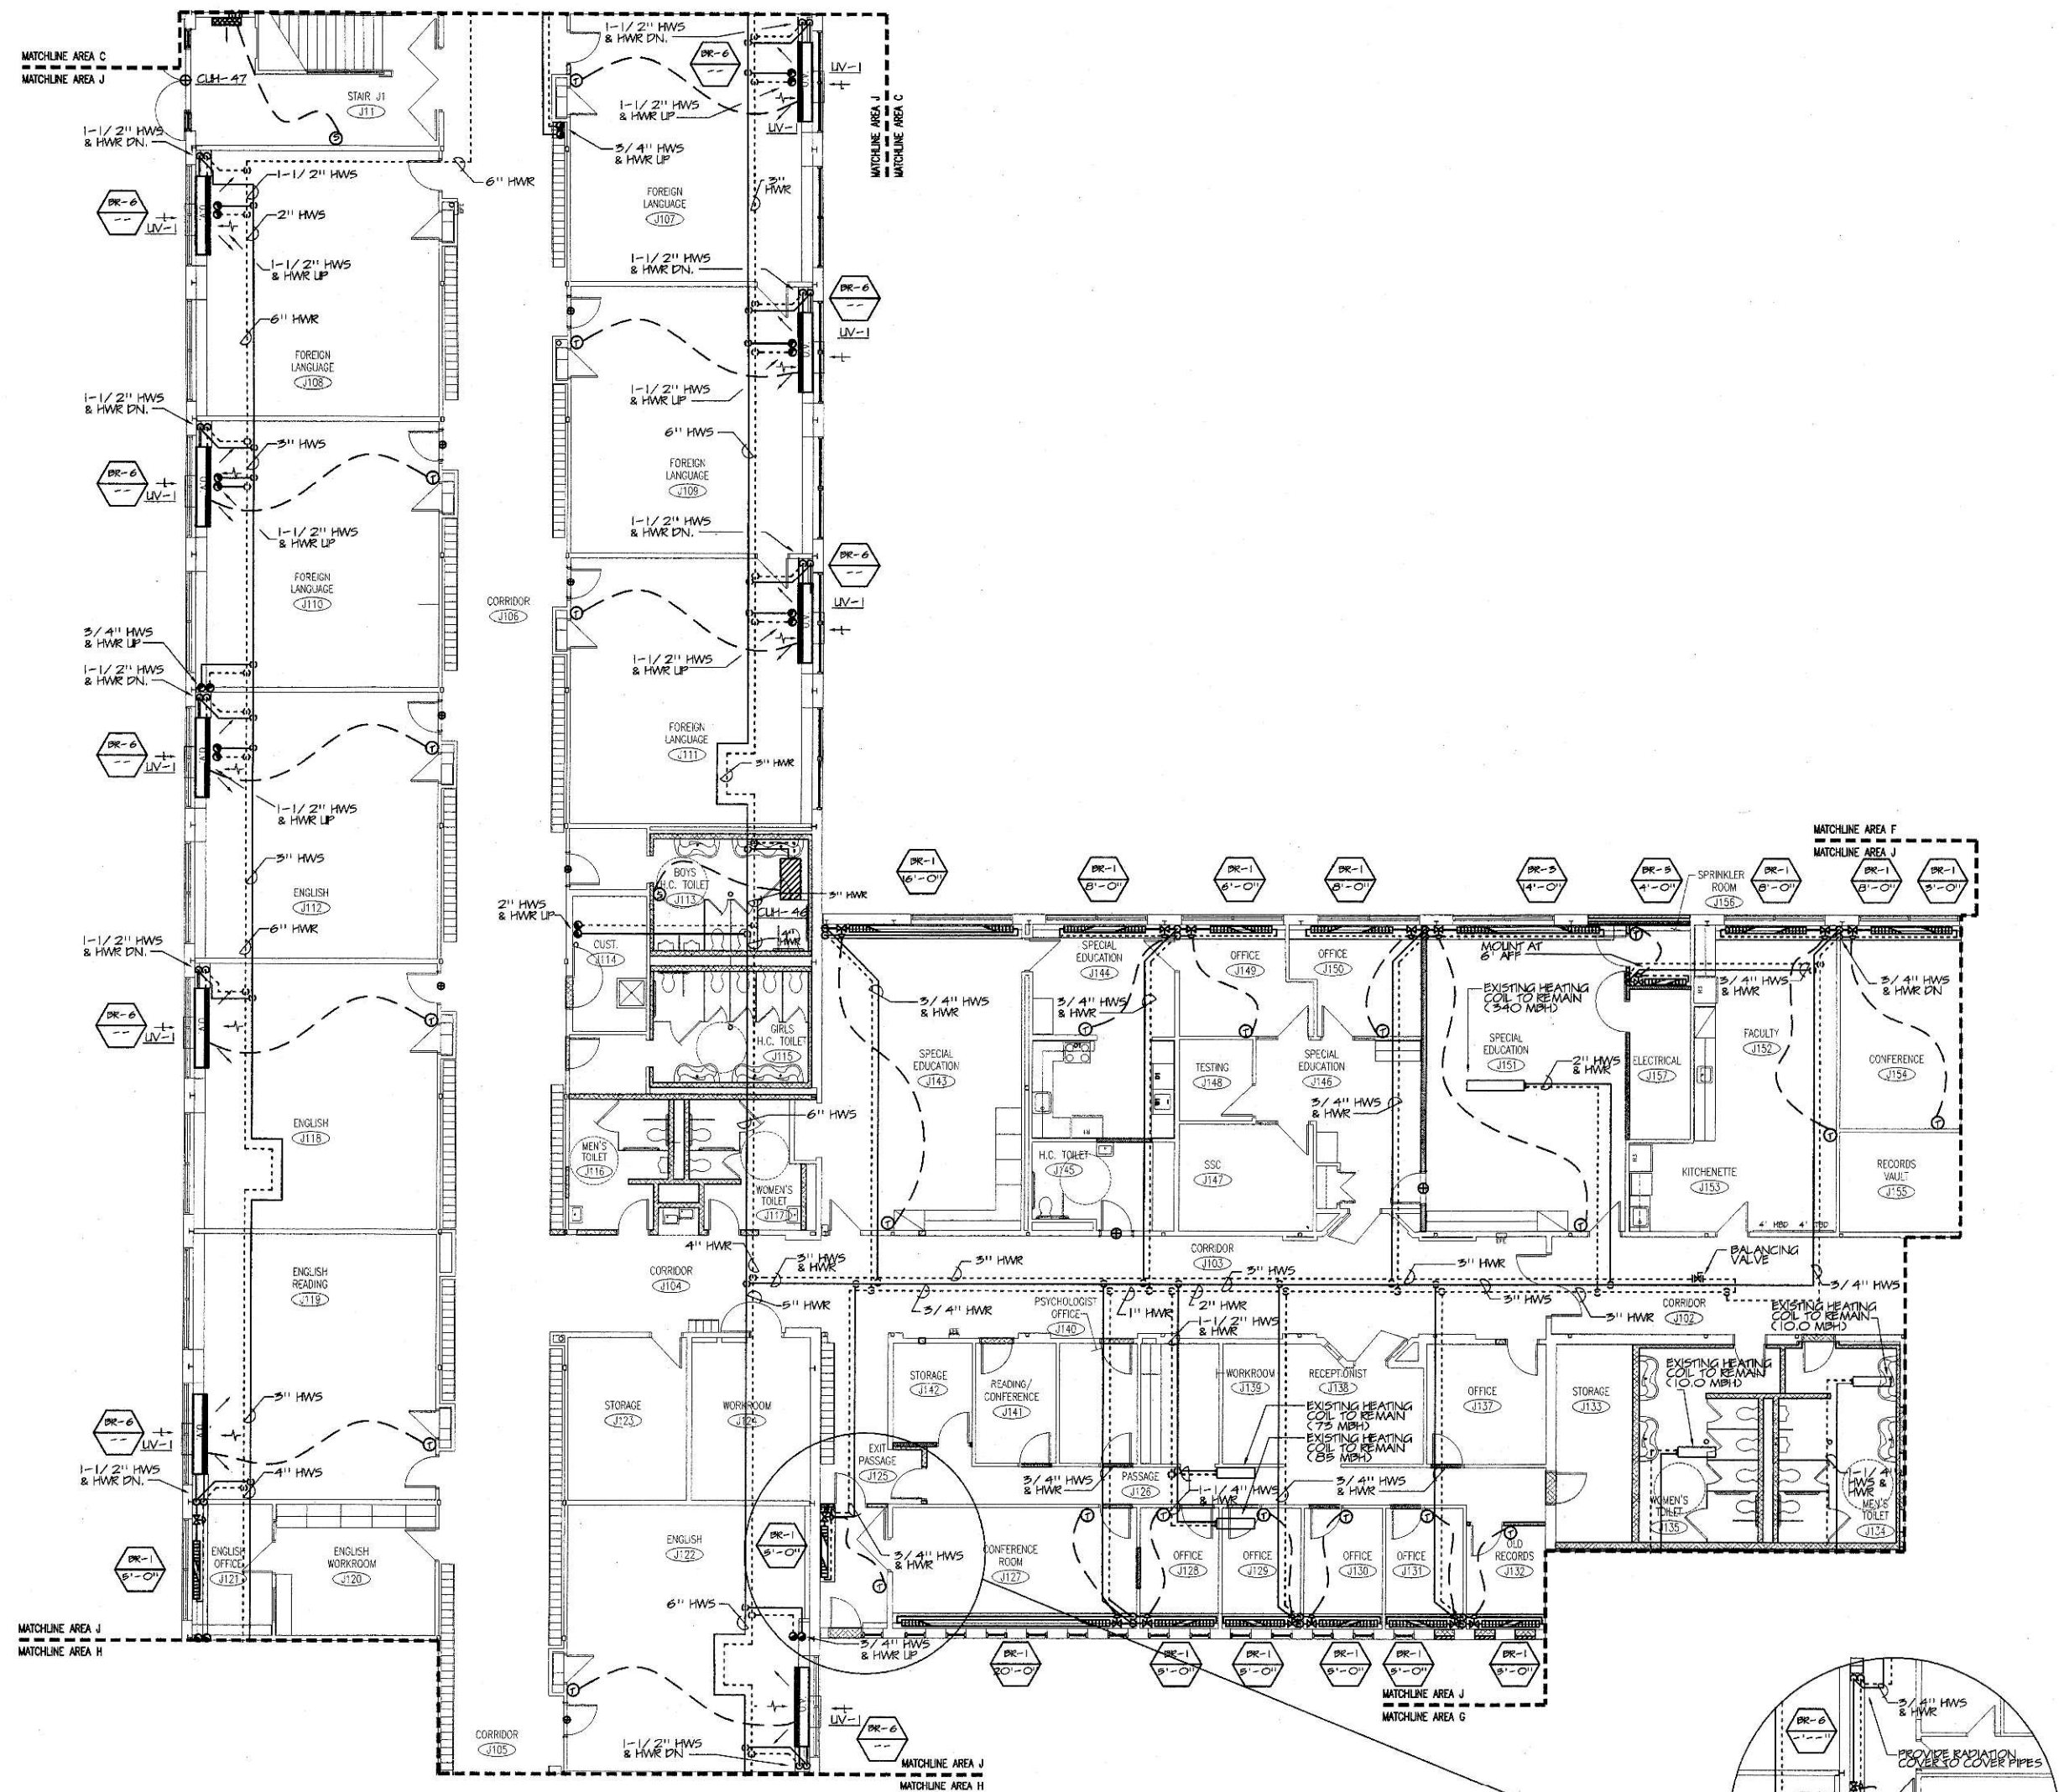

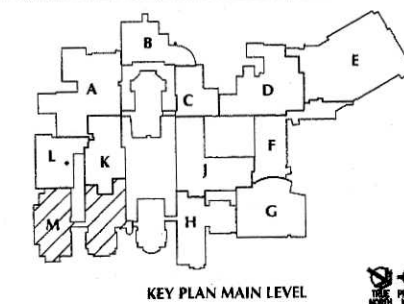

DATE	MARK	REVISIONS	DESCRIPTION
FEBRUARY 18, 2005		ISSUED FOR BIDDING AND CONSTRUCTION PURPOSES	
JUNE 20, 2005		ISSUED FOR PHASE II BID	



RENOVATIONS AND ADDITIONS TO THE REGIONAL SCHOOL DISTRICT 10 LEWIS S. MILLS HAR-BUR COMPLEX

24/26 LYON ROAD
BURLINGTON, CT 06013
STATE PROJECT NO. 210-0036
STATE PROJECT NO. 210-0038

WALTER MCILVEEN ASSOCIATES, INC.
CONSULTING ENGINEERS
195 WEST MAIN STREET
AVON, CT 06001-0516



KAESTLE BOOS ASSOCIATES, INC.

415 SLATER RD. NEW BRITAIN, CT 06053 (860) 729-0361
124 CHINE ST. SUITE 215 FARMINGTON, CT 06030 (860) 920-9428
1 NEW HAMPSHIRE AVE. SUITE 125 PORTSMOUTH, NH 03801 (603) 764-1945

DRAWN BY: S.R. CHECKED BY: R.L. SCALE: AS NOTED


HEATING MAIN LEVEL FLOOR PLAN AREA M

PROJECT NO.: 04000/48114

DRAWING NO.:

DATE: JANUARY 28, 2005

M1.13

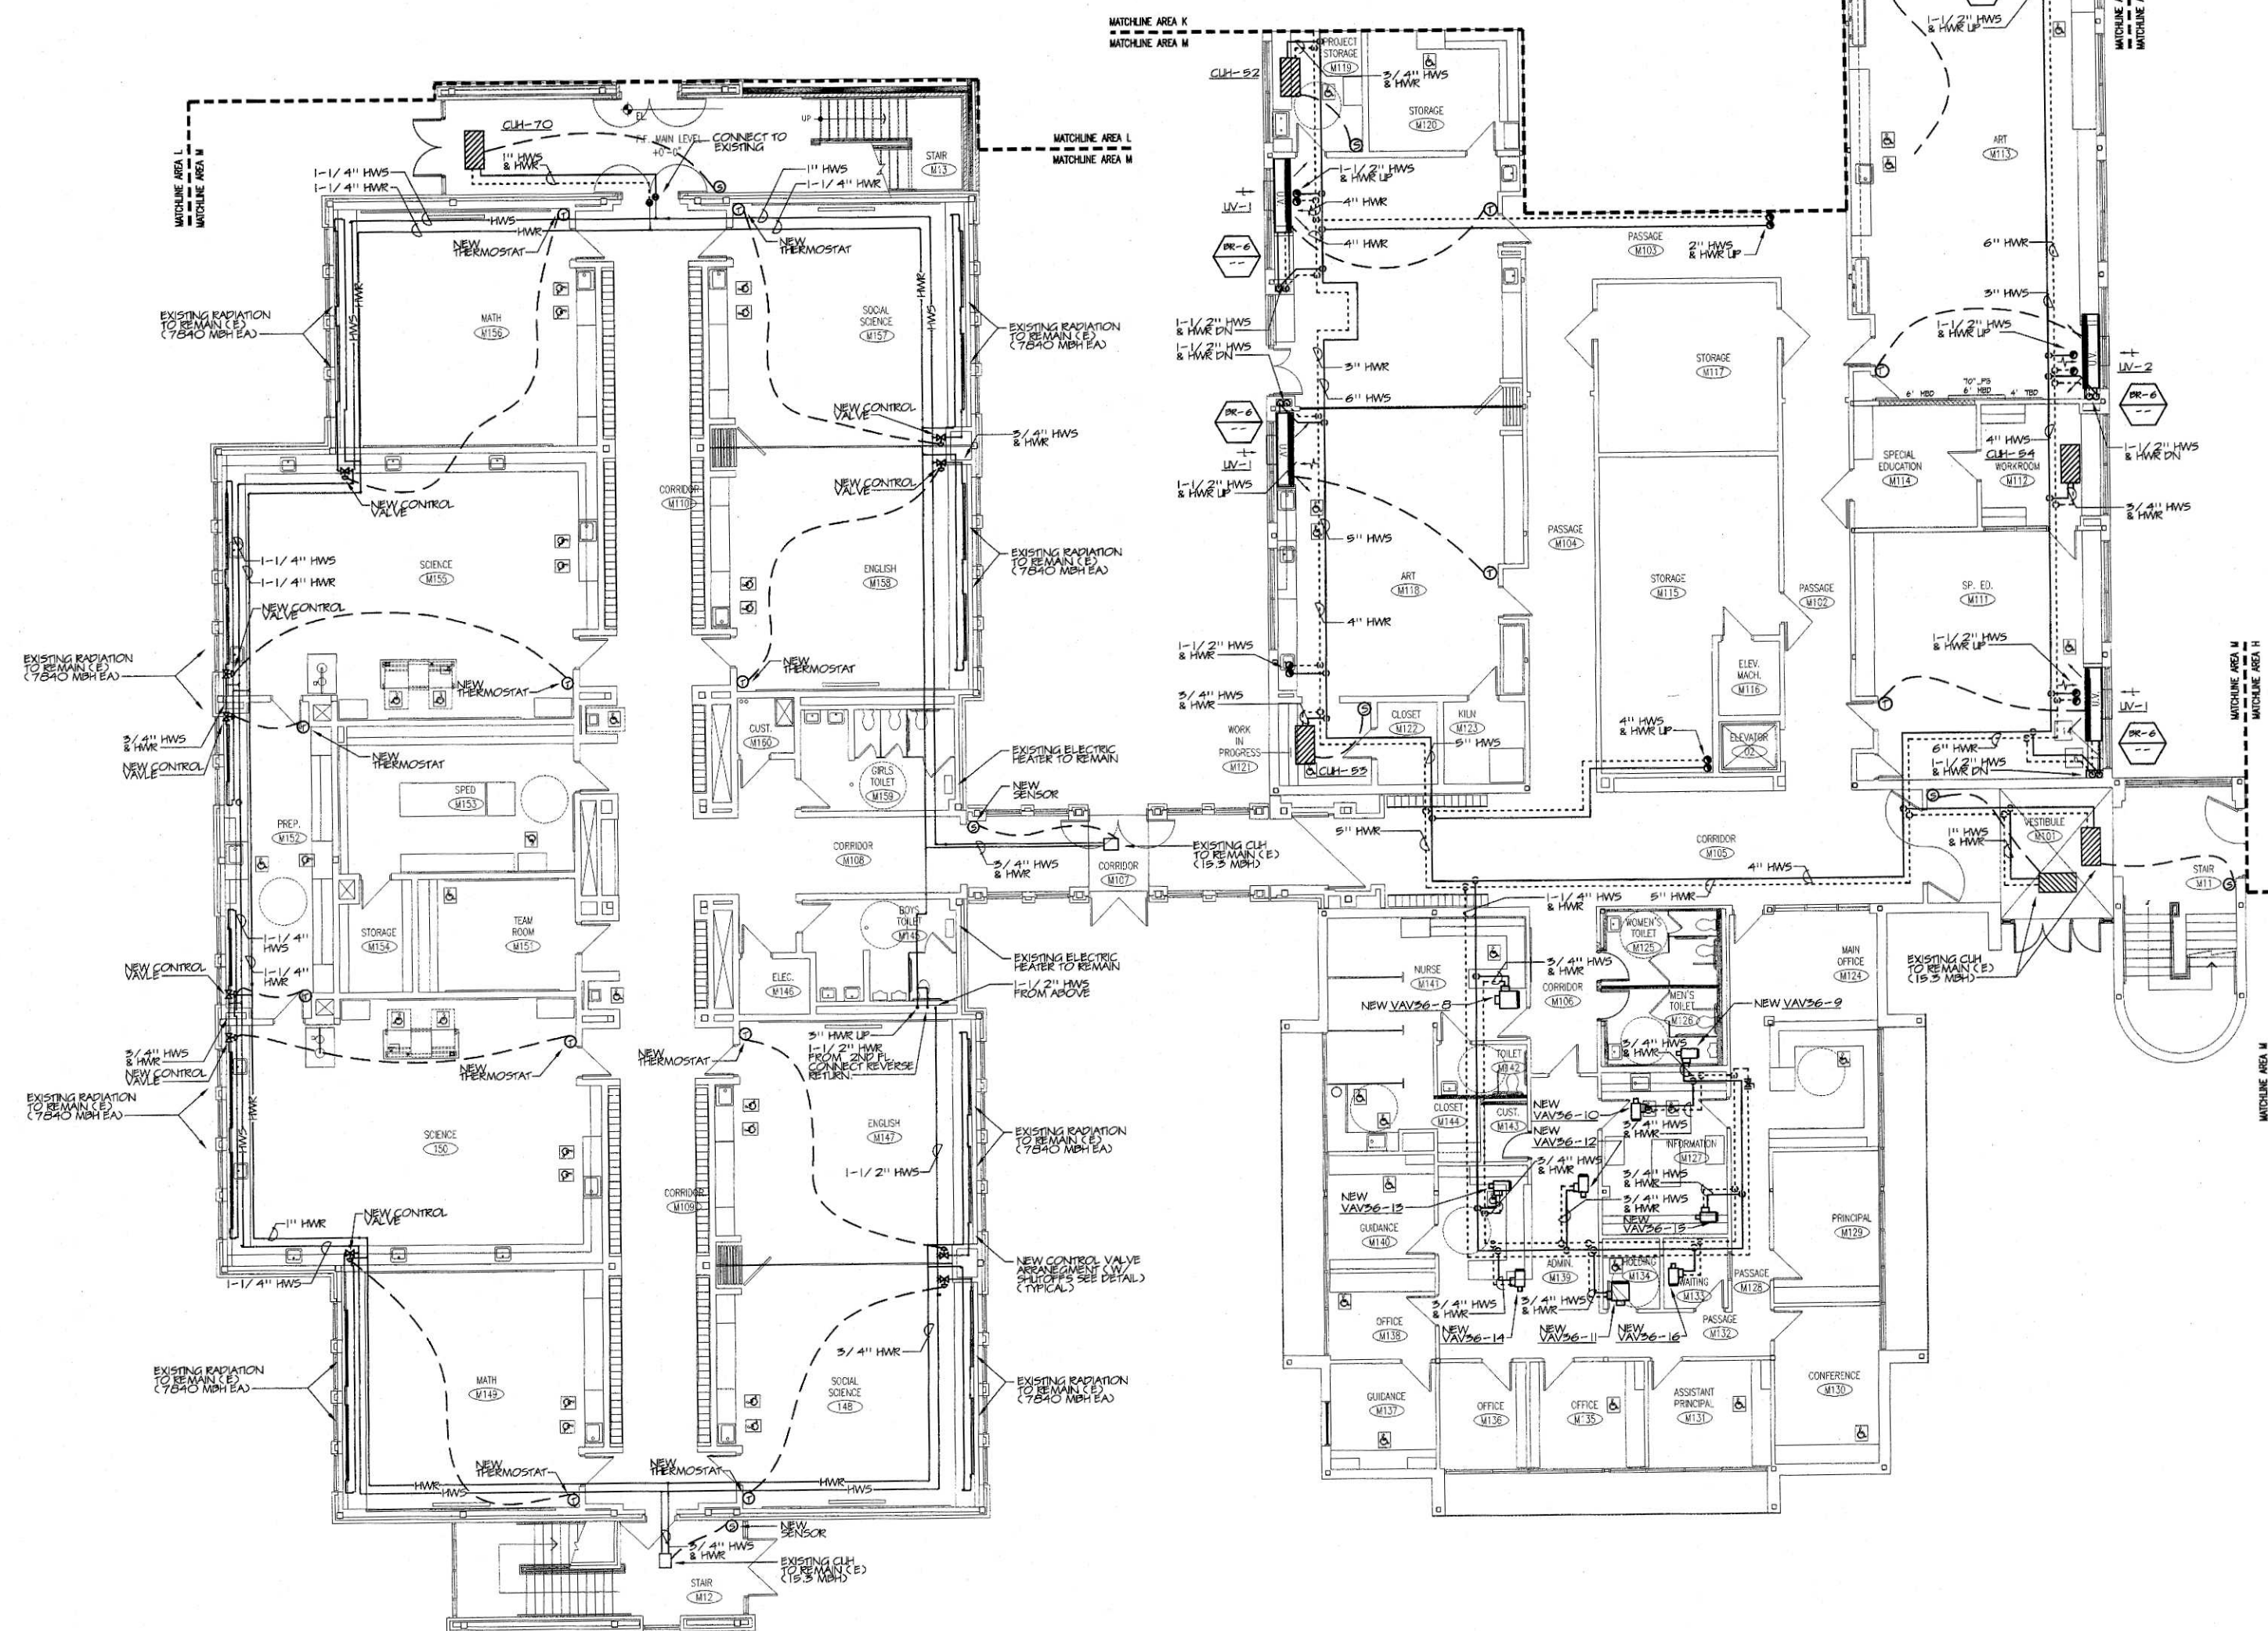


1 HEATING MAIN LEVEL FLOOR PLAN- AREA M


SCALE: 1/8" = 1'-0"

NOTES:

1. SEE SYMBOLS, SCHEDULES, NOTES AND DETAILS.

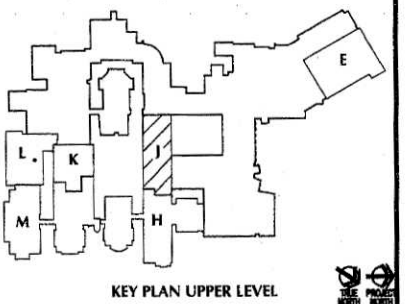

DATE	MARK	REVISIONS	DESCRIPTION
FEBRUARY 18, 2005		ISSUED FOR BIDDING AND CONSTRUCTION PURPOSES	
JUNE 20, 2005		ISSUED FOR PHASE II BID	

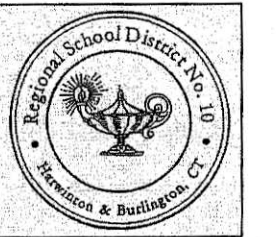

RENOVATIONS AND ADDITIONS TO THE REGIONAL SCHOOL DISTRICT 10 LEWIS S. MILLS HAR-BUR COMPLEX

24/26 LYON ROAD
BURLINGTON, CT 06013
STATE PROJECT NO. 210-0036
STATE PROJECT NO. 210-0038

WALTER MCILVEEN ASSOCIATES, INC.
CONSULTING ENGINEERS
195 WEST MAIN STREET
AVON, CT 06001-0516




KAESTLE BOOS ASSOCIATES, INC.

416 SLATER RD. NEW BRITAIN, CT 06050 (860) 229-3284
124 GROVE ST. SUITE 410 FRAMINGHAM, MA 01901 (508) 520-8828
1 NEW HAMPSHIRE AVE. SUITE 125 PORTSMOUTH, NH 03801 (603) 744-1940


DRAWN BY: S.R.
CHECKED BY: R.L.
SCALE: AS NOTED
HEATING UPPER LEVEL FLOOR PLAN AREA J

PROJECT NO.: 04000/48114 DRAWING NO.:

DATE: JANUARY 28, 2005 **M1.16**

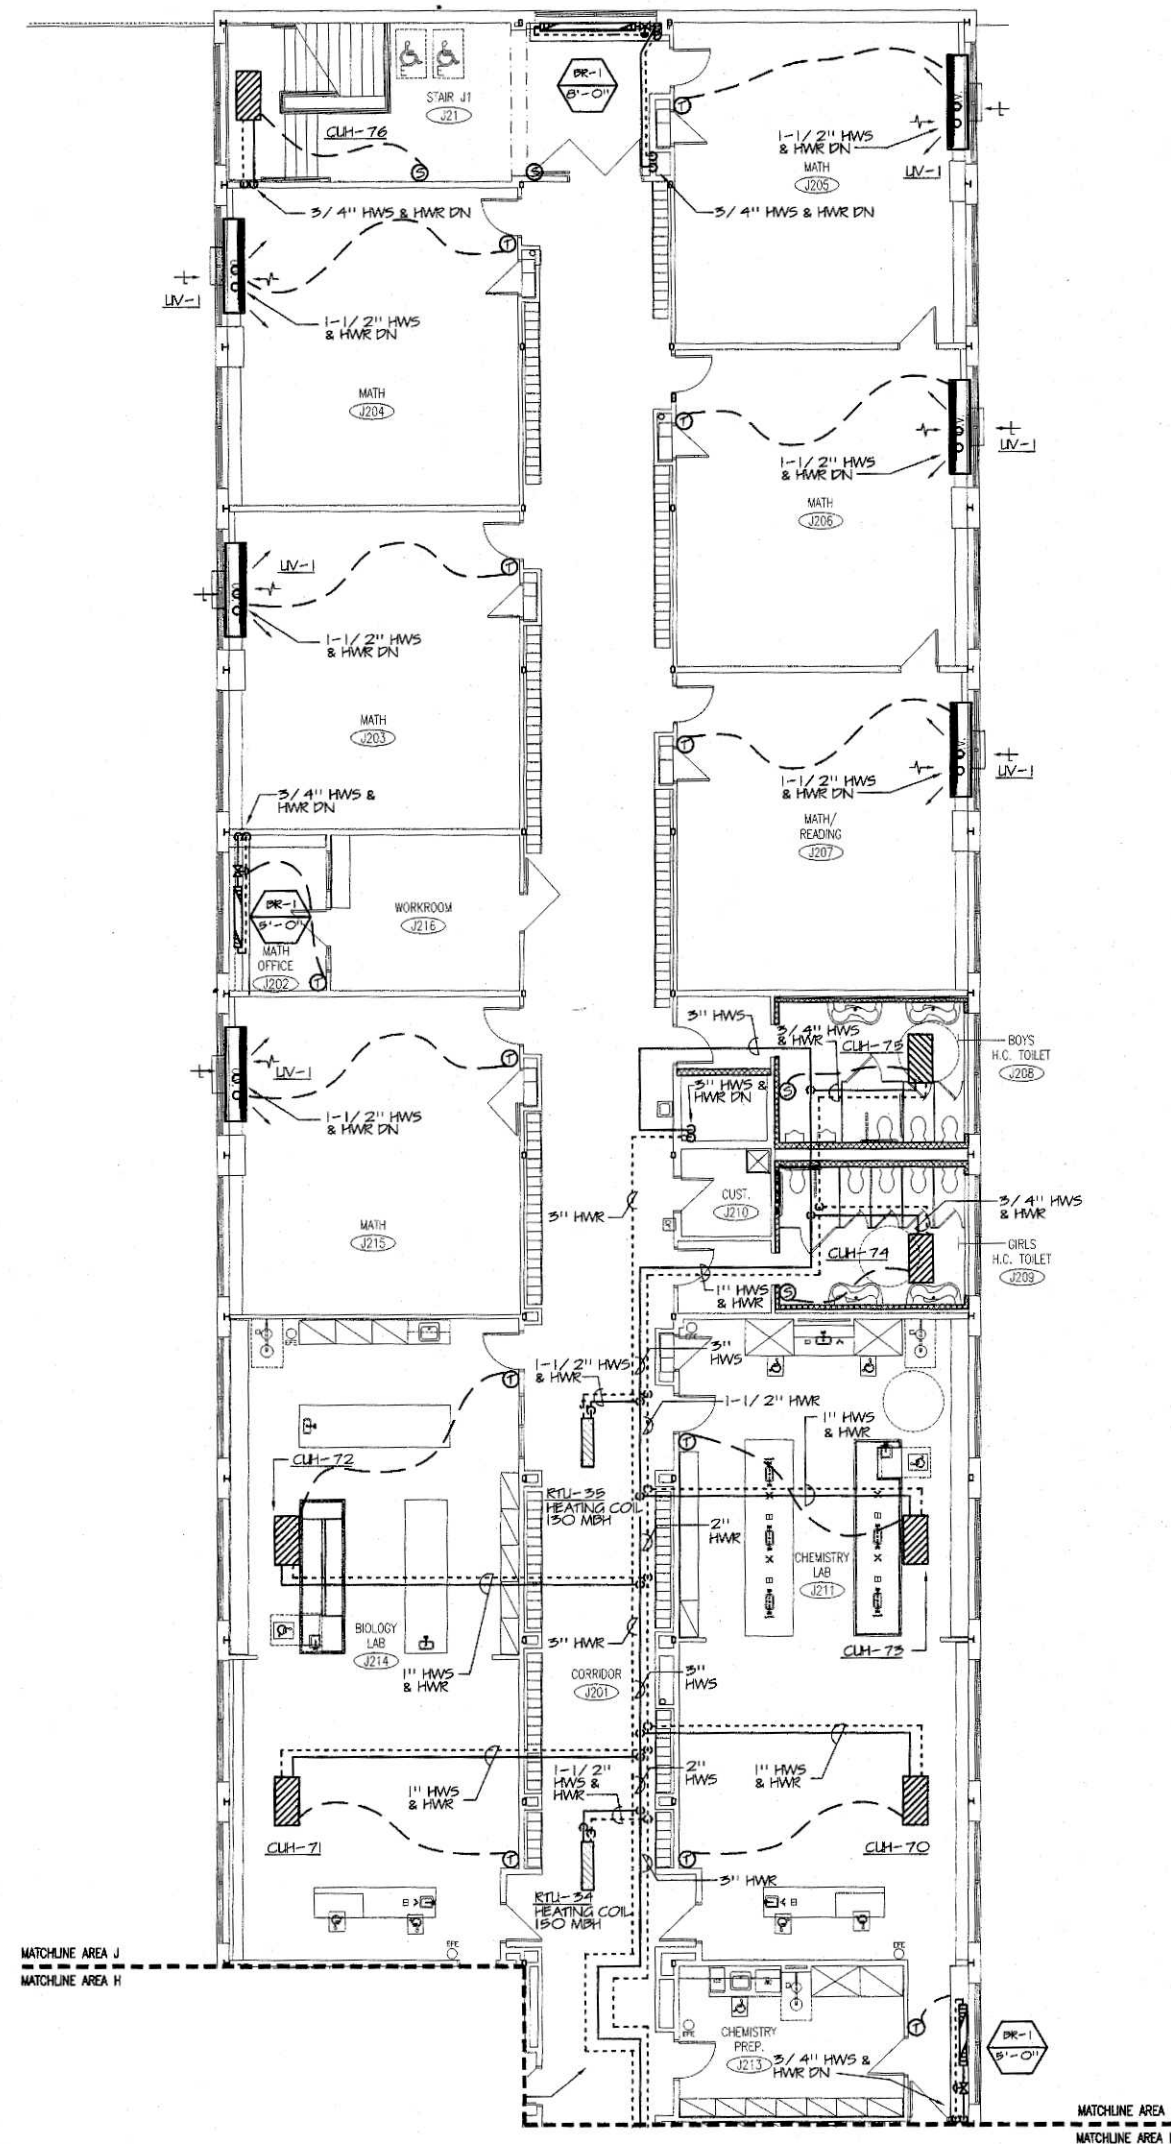

1 HEATING UPPER LEVEL FLOOR PLAN- AREA J
SCALE: 1/8"=1'-0"
NOTES
1. SEE SYMBOLS, SCHEDULES, NOTES AND DETAILS.

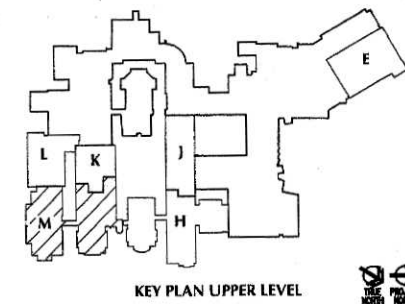

DATE	MARK	REVISIONS	DESCRIPTION
FEBRUARY 18, 2005		ISSUED FOR BIDDING AND CONSTRUCTION PURPOSES	
JUNE 20, 2005		ISSUED FOR PHASE II BID	



RENOVATIONS AND ADDITIONS TO THE REGIONAL SCHOOL DISTRICT 10 LEWIS S. MILLS HAR-BUR COMPLEX

24/26 LYON ROAD
BURLINGTON, CT 06013

STATE PROJECT NO. 210-0036
STATE PROJECT NO. 210-0038

**WALTER MCILVEEN
ASSOCIATES, INC.**
CONSULTING ENGINEERS
195 WEST MAIN STREET
AVON, CT 06001-0516



**KAESTLE BOOS
ASSOCIATES, INC.**

216 SLATER RD., NEW BRITAIN, CT 06053 (860) 224-0361
124 GROVE ST., SUITE 210, FARMINGTON, MA 01403 (508) 620-1628
1 NEW HAMPSHIRE AVE., SUITE 125, PORTSMOUTH, NH 03801 (603) 766-1949

DRAWN BY: S.R. CHECKED BY: R.L. SCALE: AS NOTED


HEATING
UPPER LEVEL
FLOOR PLAN
AREA M

PROJECT NO.: 04000/48114

DRAWING NO.:

DATE: JANUARY 28, 2005

M1.19

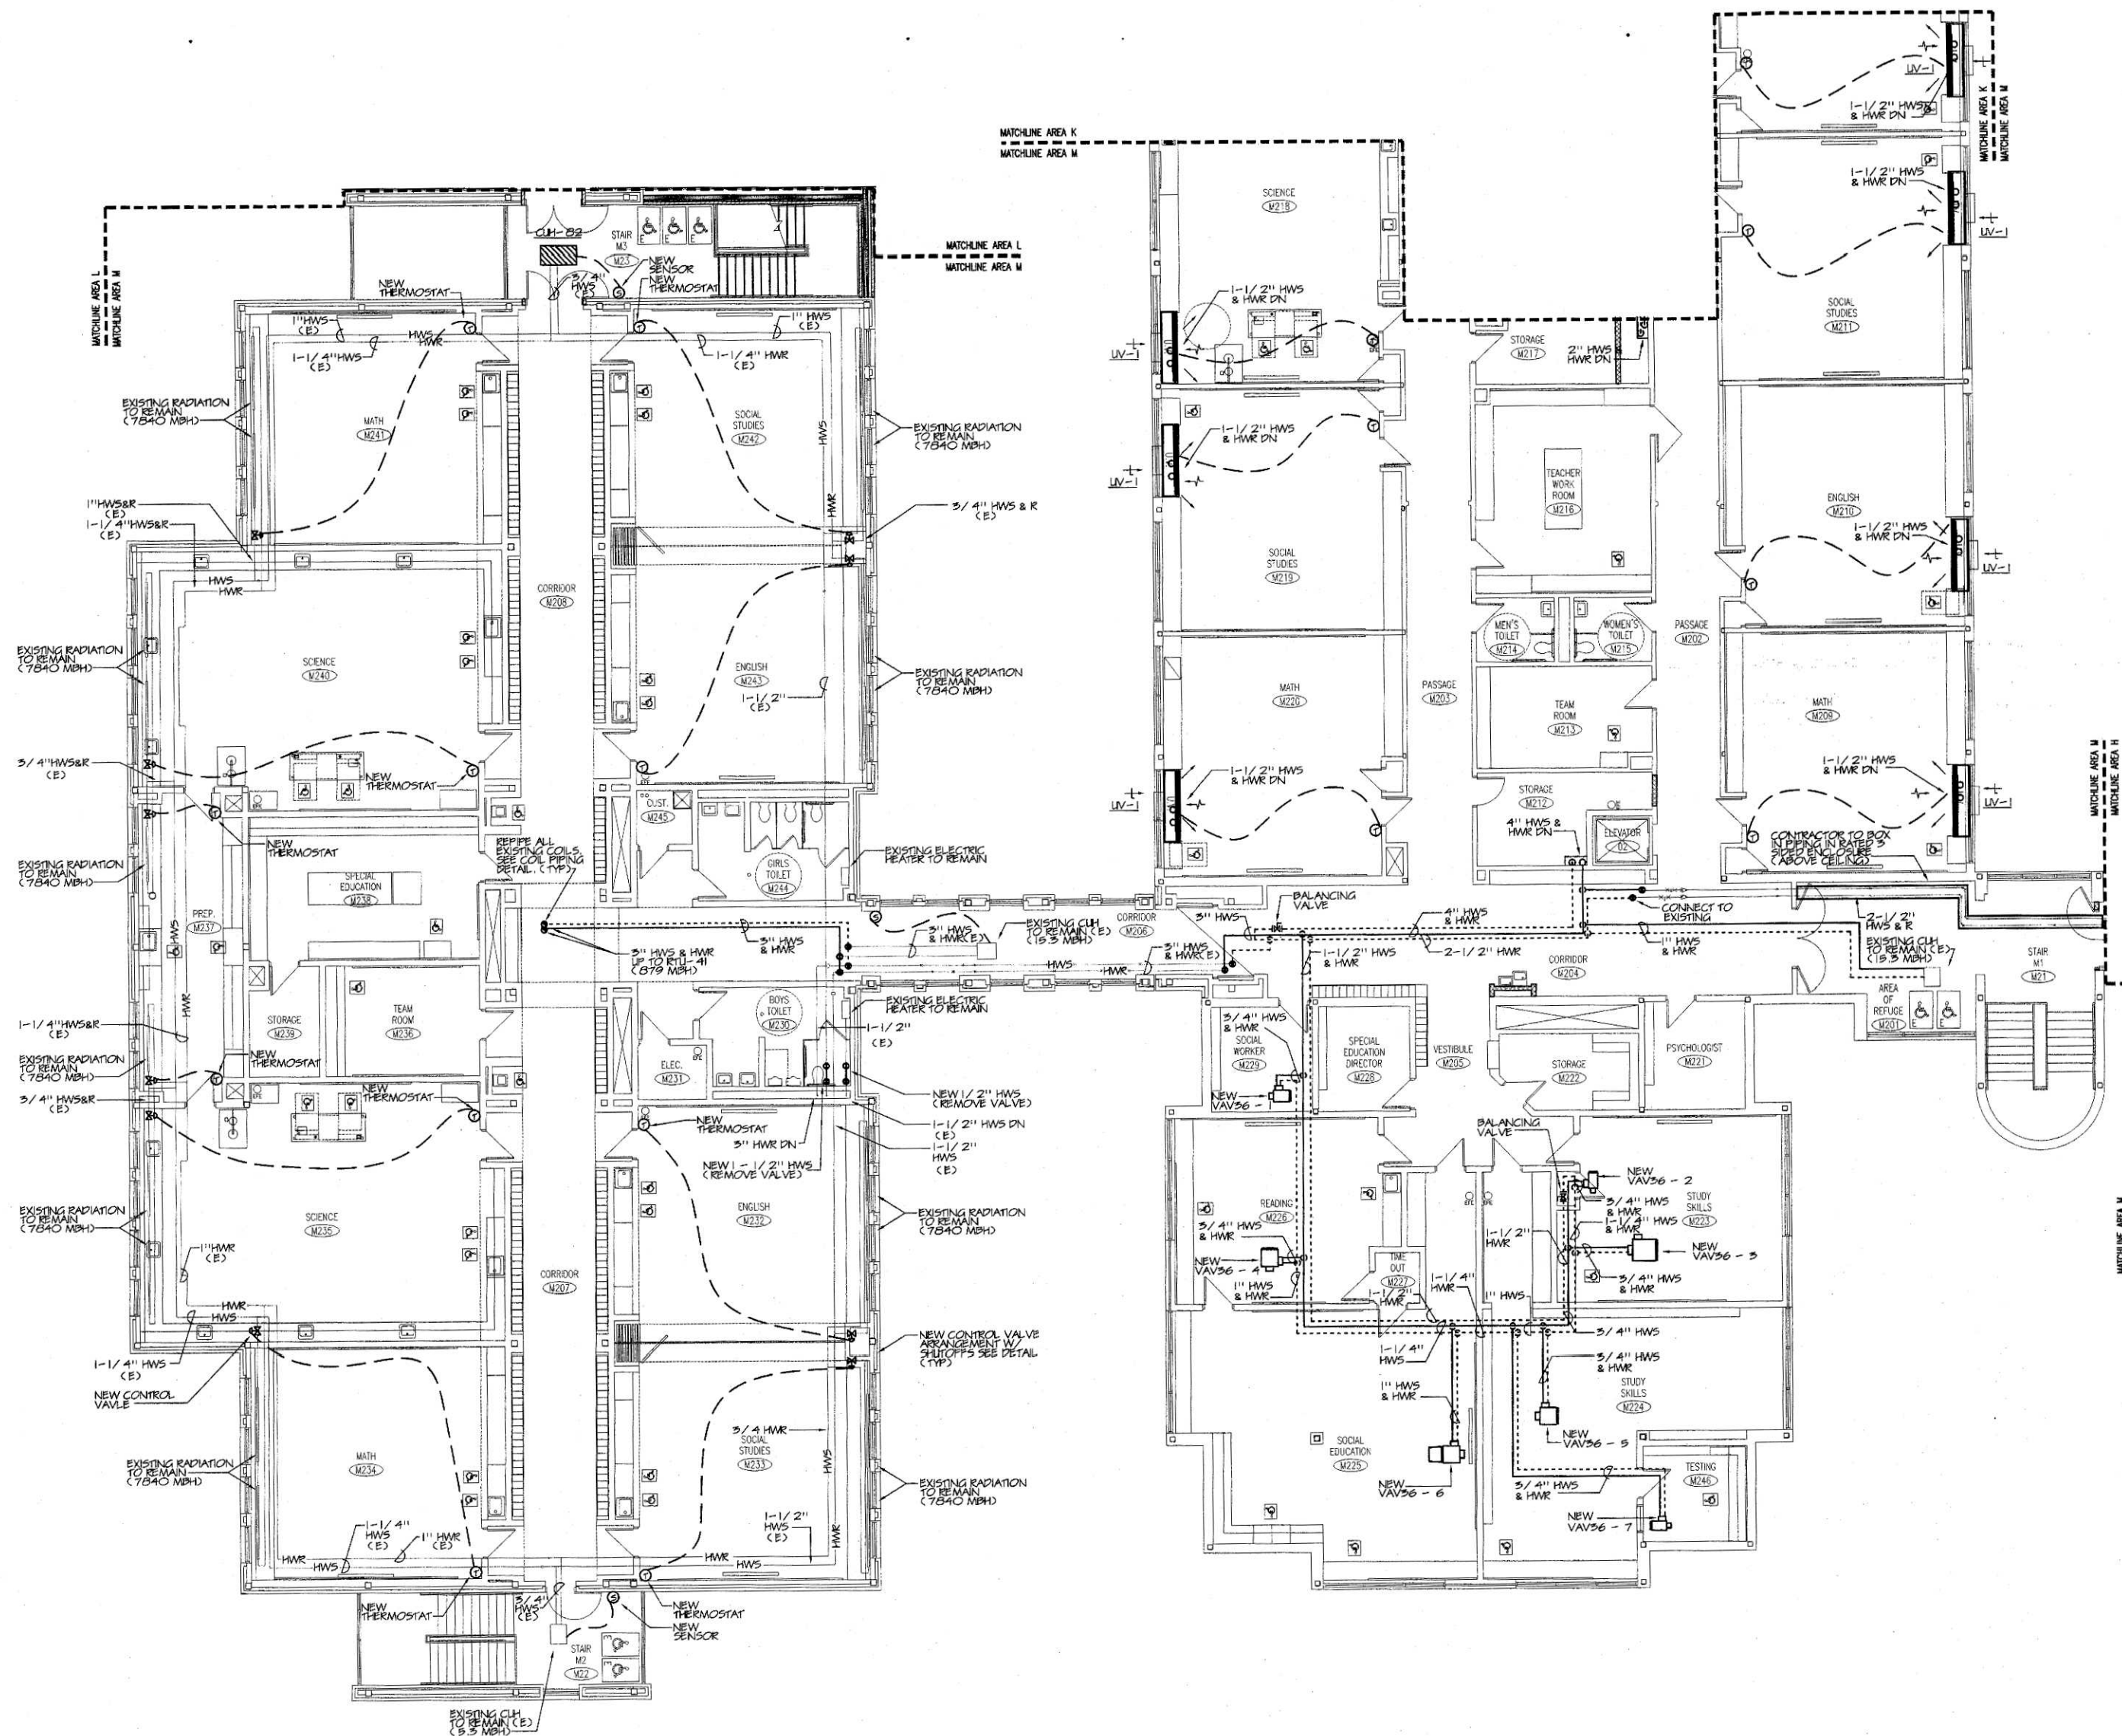

1 HEATING UPPER LEVEL FLOOR PLAN- AREA M

SCALE: 1/8"=1'-0"

NOTES:

1. SEE SYMBOLS, SCHEDULES, NOTES AND DETAILS.